


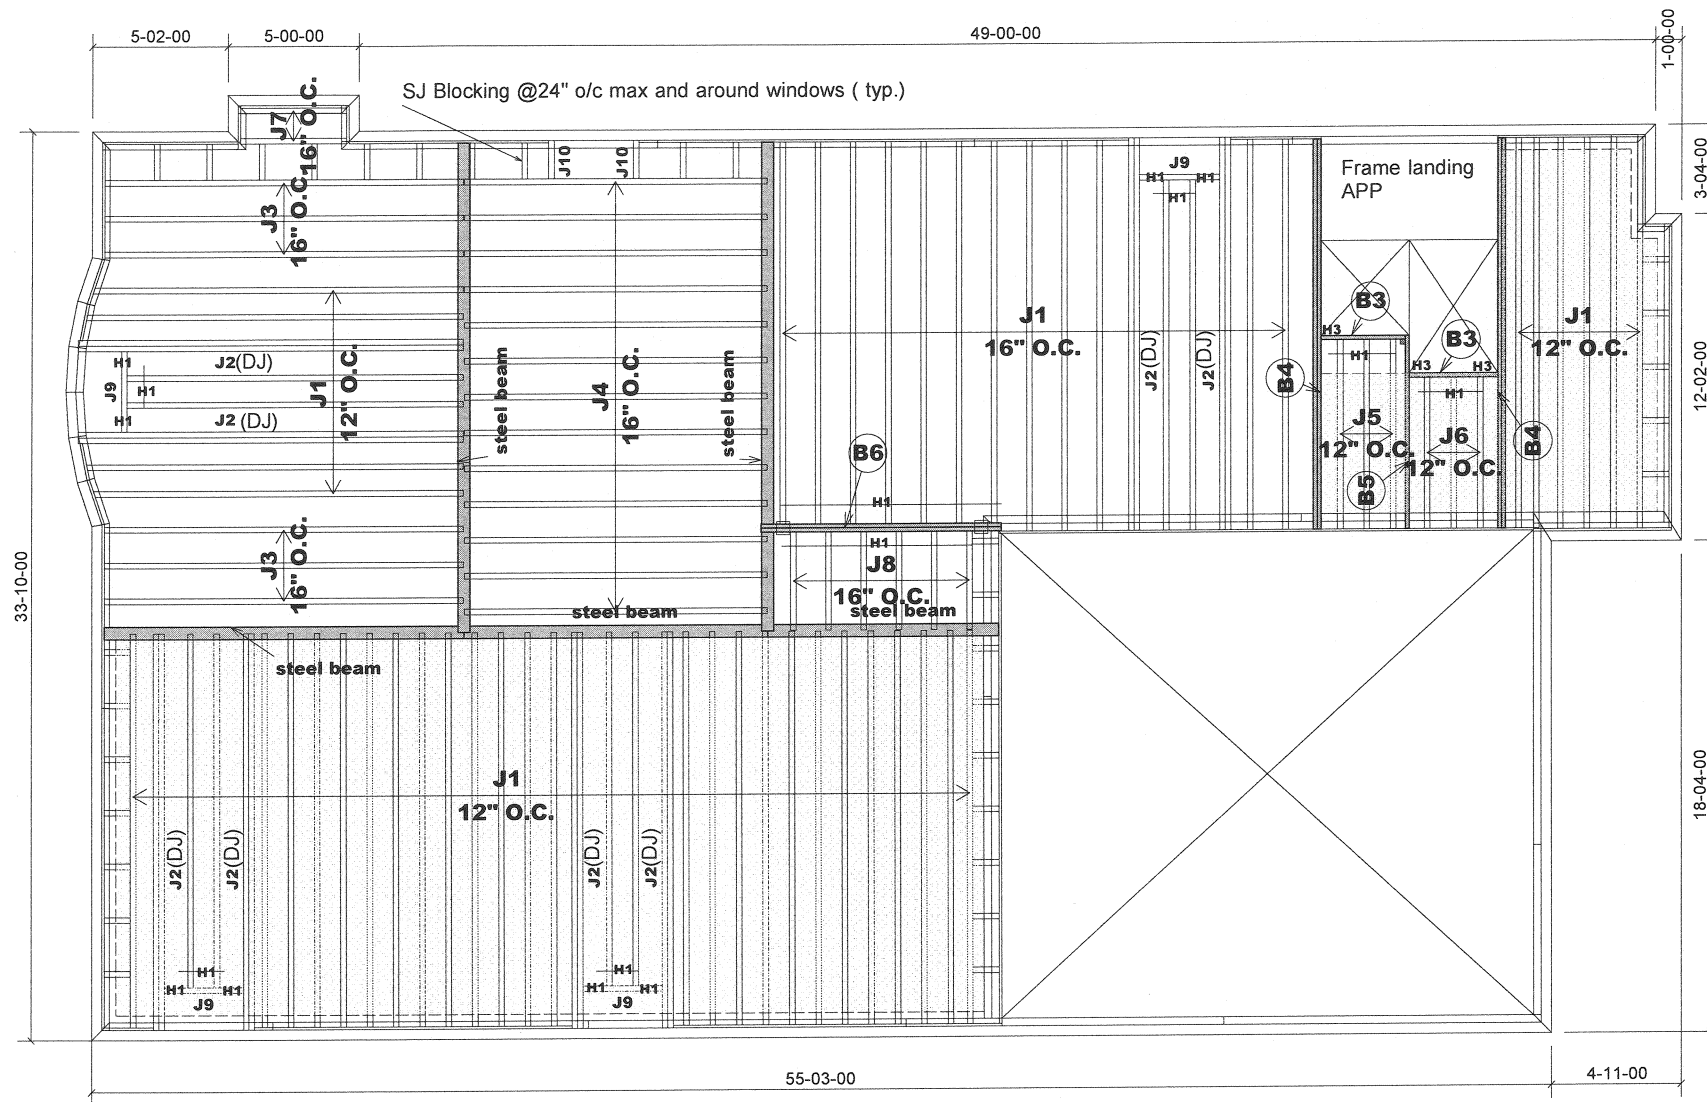

MODEL : 42-4
ELEVATION A & B

FIRST FLOOR FRAMING

OFFICE USE ONLY
ENGINEERED FROM
S-
S-

Products				
PlotID	Length	Product	Plies	Net Qty
J1	15-00-00	9 1/2" NI-20	1	55
J2	15-00-00	9 1/2" NI-20	2	16
J3	14-00-00	9 1/2" NI-20	1	6
J4	12-00-00	9 1/2" NI-20	1	13
J5	8-00-00	9 1/2" NI-20	1	3
J6	6-00-00	9 1/2" NI-20	1	3
J7	5-00-00	9 1/2" NI-20	1	2
J8	4-00-00	9 1/2" NI-20	1	6
J9	3-00-00	9 1/2" NI-20	1	4
J10	2-00-00	9 1/2" NI-20	1	2
B4	15-00-00	VERSALAM-10 2.0E	2	4
B6	10-00-00	VERSALAM-10 2.0E	2	2
B5	8-00-00	VERSALAM-10 2.0E	1	1
B3	4-00-00	VERSALAM-10 2.0E	1	2

9 1/2" BLOCKING 46 LF


APP - AS PER PLAN
BBO - BEAM BY OTHERS

SUBFLOOR - 5/8" NAILED & GLUED
RIMBOARD
1-1/8" X 9 1/2" O.S.B

HANGERS SCHEDULE
H1-----LT259
H3-----HUS1.81/10



1-2x6 SPF#2 Squash Block req'd on one side of joists under interior load bearing wall
Multiple squash blocks are required under concentrated loads
Joists spacing under ceramic tile is 12"o/c
Ceramic tiles application is as per O.B.C 9.30.6
Do not scale - refer to architectural plans for dimensions

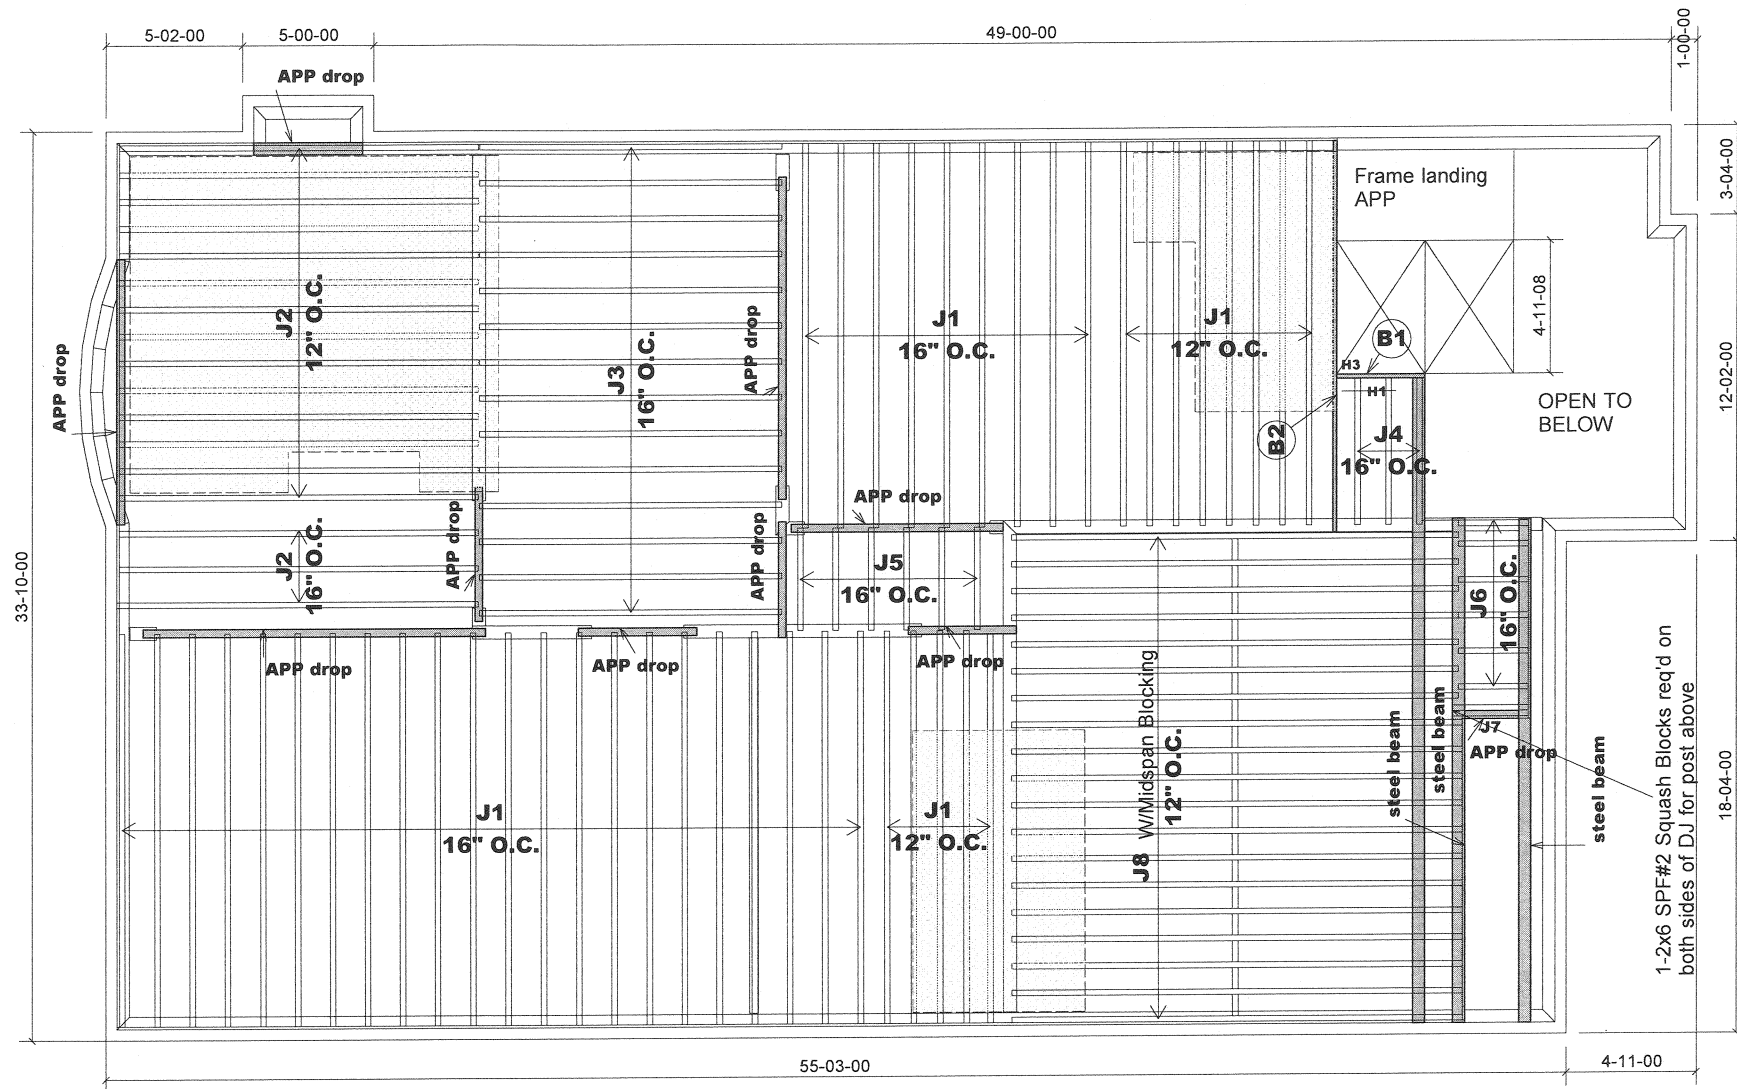

MODEL : 42-4
ELEVATION A & B

SECOND FLOOR FRAMING

Do not scale - refer to architectural plans for dimensions


Products				
PlotID	Length	Product	Plies	Net Qty
J1	15-00-00	9 1/2" NI-20	1	44
J2	14-00-00	9 1/2" NI-20	1	17
J3	12-00-00	9 1/2" NI-20	1	14
J4	6-00-00	9 1/2" NI-20	1	3
J5	4-00-00	9 1/2" NI-20	1	6
J6	3-00-00	9 1/2" NI-20	1	6
J7	3-00-00	9 1/2" NI-20	2	2
J8	17-00-00	9 1/2" NI-40x	1	19
B2	15-00-00	VERSALAM-10 2.0E	1	1
B1	4-00-00	VERSALAM-10 2.0E	1	1

9 1/2" BLOCKING 19 LF

APP - AS PER PLAN
BBO - BEAM BY OTHERS

SUBFLOOR - 5/8" NAILED & GLUED
RIMBOARD
1-1/8" X 9 1/2" O.S.B

HANGERS SCHEDULE
H1-----LT259
H3-----HUS1.81/10

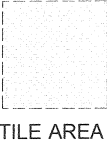


1-2x6 SPF#2 Squash Block req'd on one side of joists under interior load bearing wall

Multiple squash blocks are required under concentrated loads

Joists spacing under ceramic tile is 12"o/c

Ceramic tiles application is as per O.B.C 9.30.6

Provide I-Joist Blocking between cantilevered I-Joist (along bearing) and rimboard closure at ends

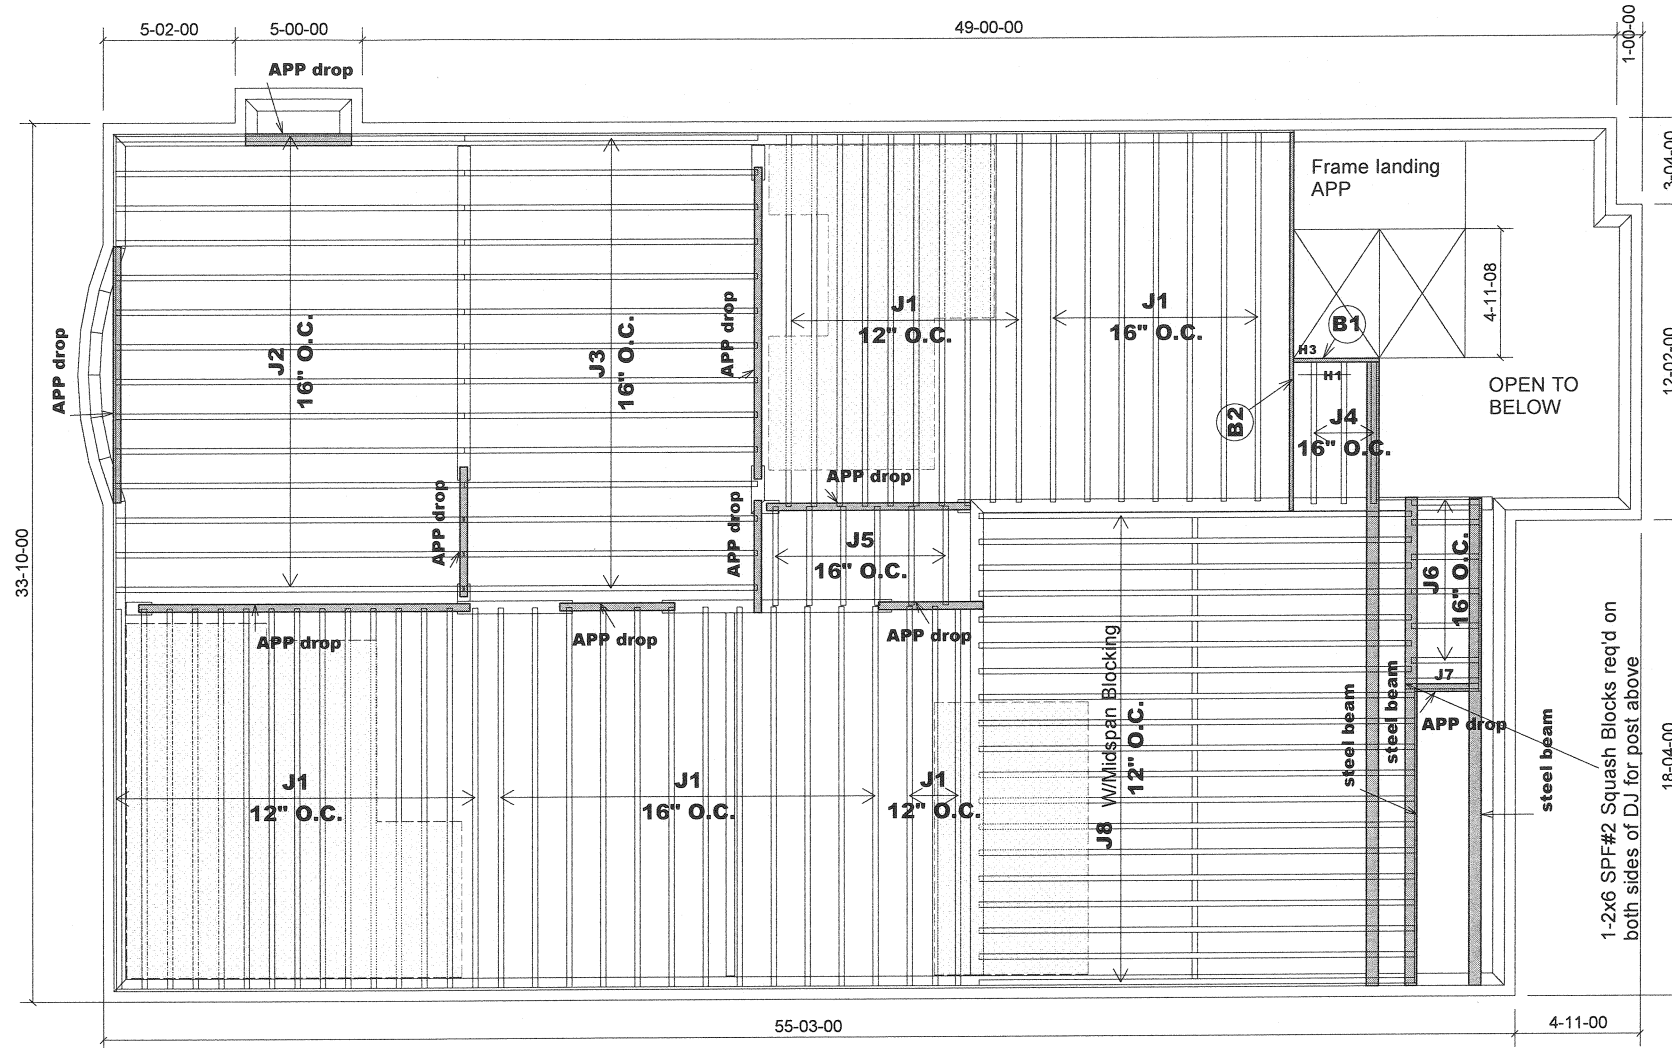

Products				
PlotID	Length	Product	Plies	Net Qty
J1	15-00-00	9 1/2" NI-20	1	47
J2	14-00-00	9 1/2" NI-20	1	14
J3	12-00-00	9 1/2" NI-20	1	14
J4	6-00-00	9 1/2" NI-20	1	3
J5	4-00-00	9 1/2" NI-20	1	6
J6	3-00-00	9 1/2" NI-20	1	6
J7	3-00-00	9 1/2" NI-20	2	2
J8	17-00-00	9 1/2" NI-40x	1	19
B2	15-00-00	VERSALAM-10 2.0E	1	1
B1	4-00-00	VERSALAM-10 2.0E	1	1

9/2" BLOCKING 19 LF

APP - AS PER PLAN
BBO - BEAM BY OTHERS

SUBFLOOR - 5/8" NAILED & GLUED

RIMBOARD

1-1/8" X 9 1/2" O.S.B

HANGERS SCHEDULE

H1-----LT259
H3-----HUS1.81/10

TILE AREA

1-2x6 SPF#2 Squash Block req'd on one side of joists under interior load bearing wall

Multiple squash blocks are required under concentrated loads

Joists spacing under ceramic tile is 12"o/c

Ceramic tiles application is as per O.B.C 9.30.6

Provide I-Joist Blocking between cantilevered I-Joist (along bearing) and rimboard closure at ends

MODEL : 42-4
ELEVATION A & B
OPT.SECOND FLOOR PLAN

SECOND FLOOR FRAMING

Do not scale - refer to architectural plans for dimensions

JT: 40297/79712

File: 253786

Builder: Gold Park Homes

Project: Huntington & Nashville

Location: Kleinburg

Date: May 01/15

Designer: LA

Sheet: 4 of 4

Alpa Roof Trusses Inc. Salesperson: Derek
Maple, Ontario Home Lumber