



FOR CONTINUATION REFER TO BASEMENT FLOOR ELEV 'A'

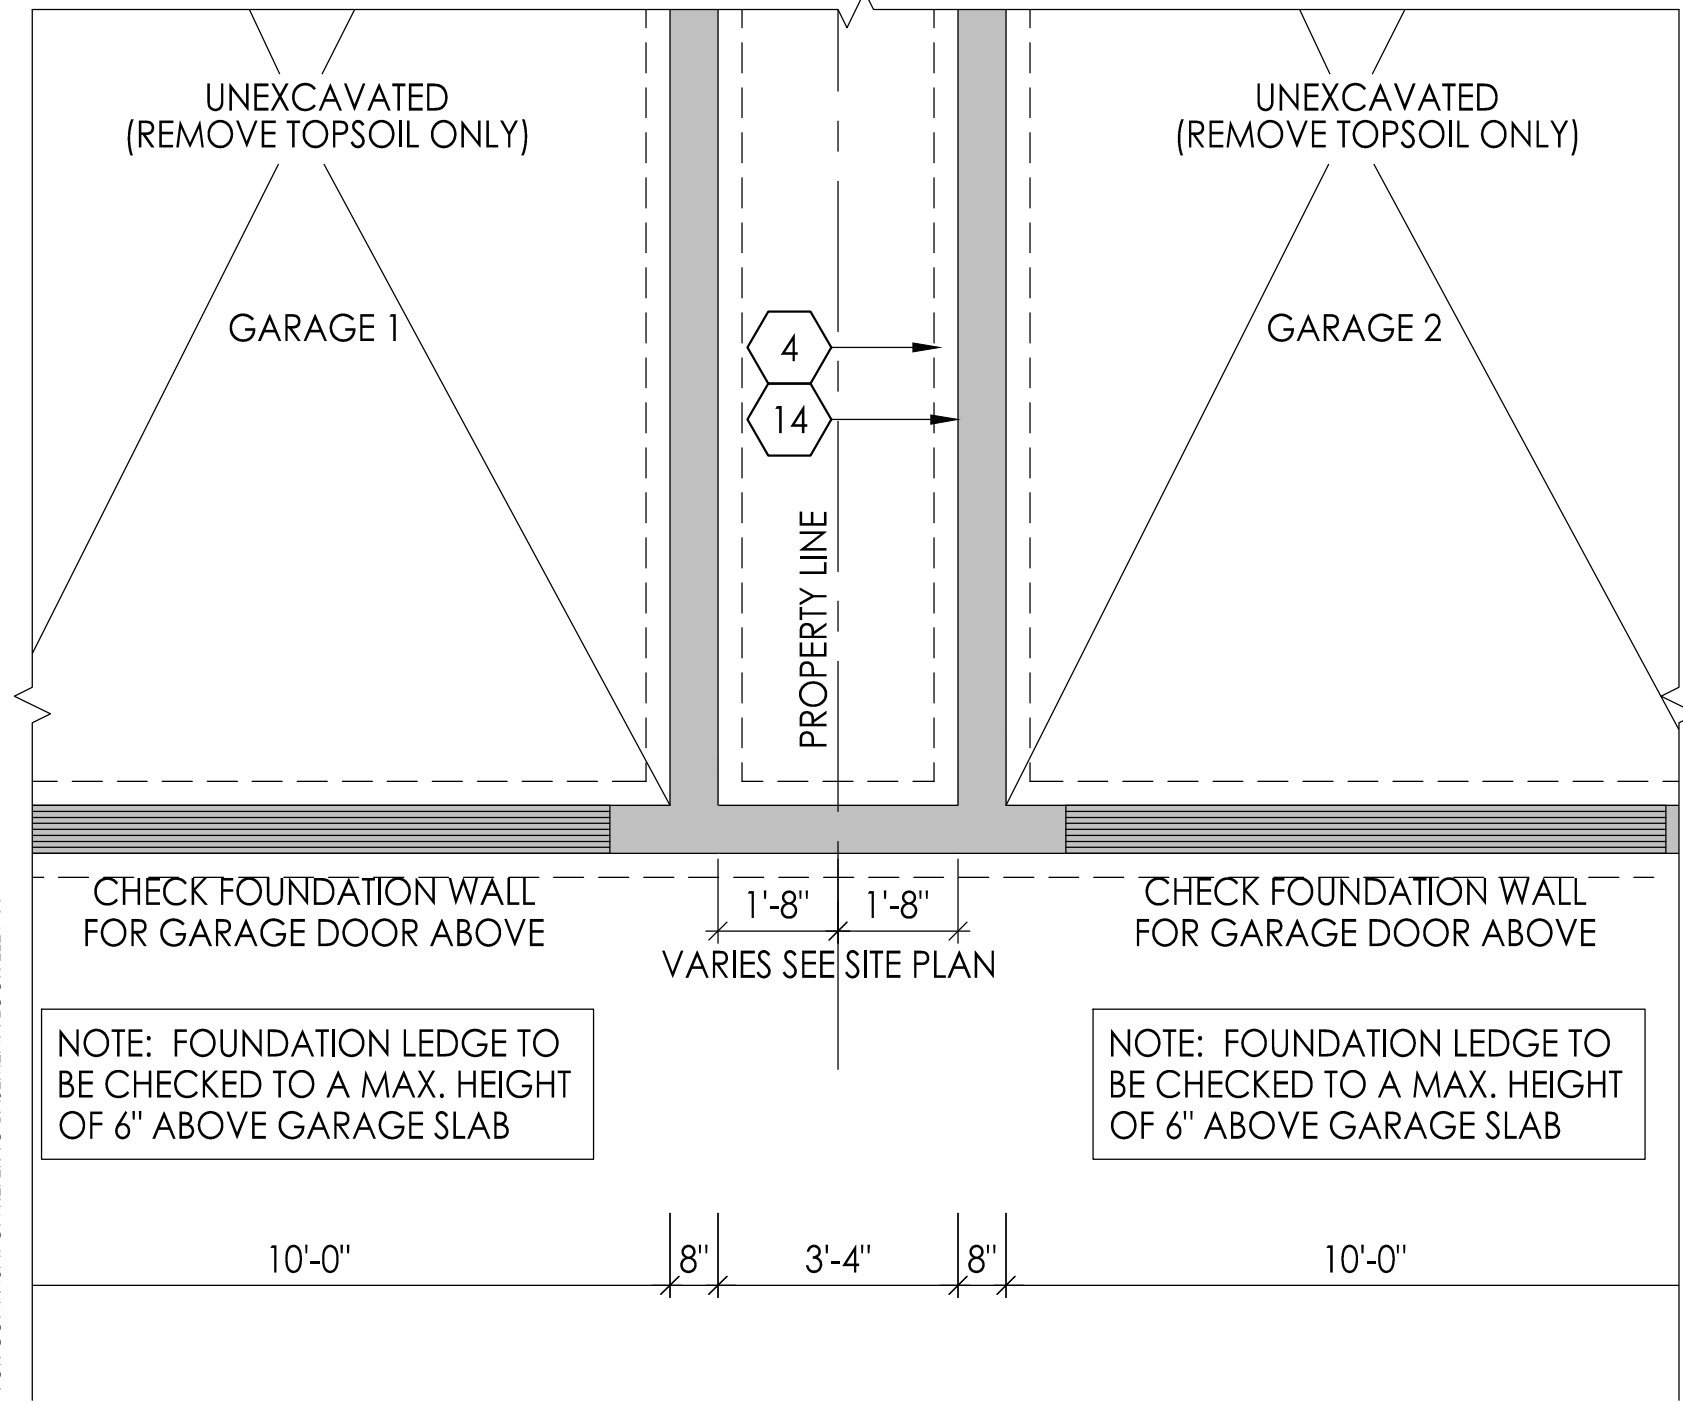

FOR CONTINUATION REFER TO BASEMENT FLOOR ELEV 'A'

FOR CONTINUATION REFER TO BASEMENT FLOOR ELEV 'A'

LINKED FOUNDATION DETAIL

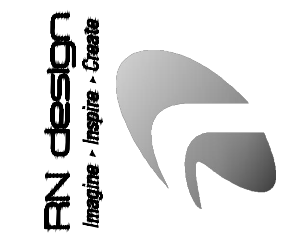

client	Gold Park Homes	location	Kleinburg						
project	Huntington & Nashville	marketing name							
#		date	down	chk	#	revisions	date	down	chk

I, JULIO PINZON DECLARE THAT I HAVE REVIEWED AND TAKEN DESIGN RESPONSIBILITY FOR THE DESIGN WORK ON BEHALF OF **RN DESIGN LTD** UNDER DIVISION C-PART-3 SUBSECTION-3.2.4 OF THE BUILDING CODE. I AM QUALIFIED AND THE FIRM IS REGISTERED IN THE APPROPRIATE CLASSES / CATEGORIES.

QUALIFIED DESIGNER BCIN: 38688
 FIRM BCIN: 26995
 DATE: 23-NOV-16

SIGNATURE: *[Signature]*

model
 DETAILS
 scale
 3/16" = 1'0"

page

D5