


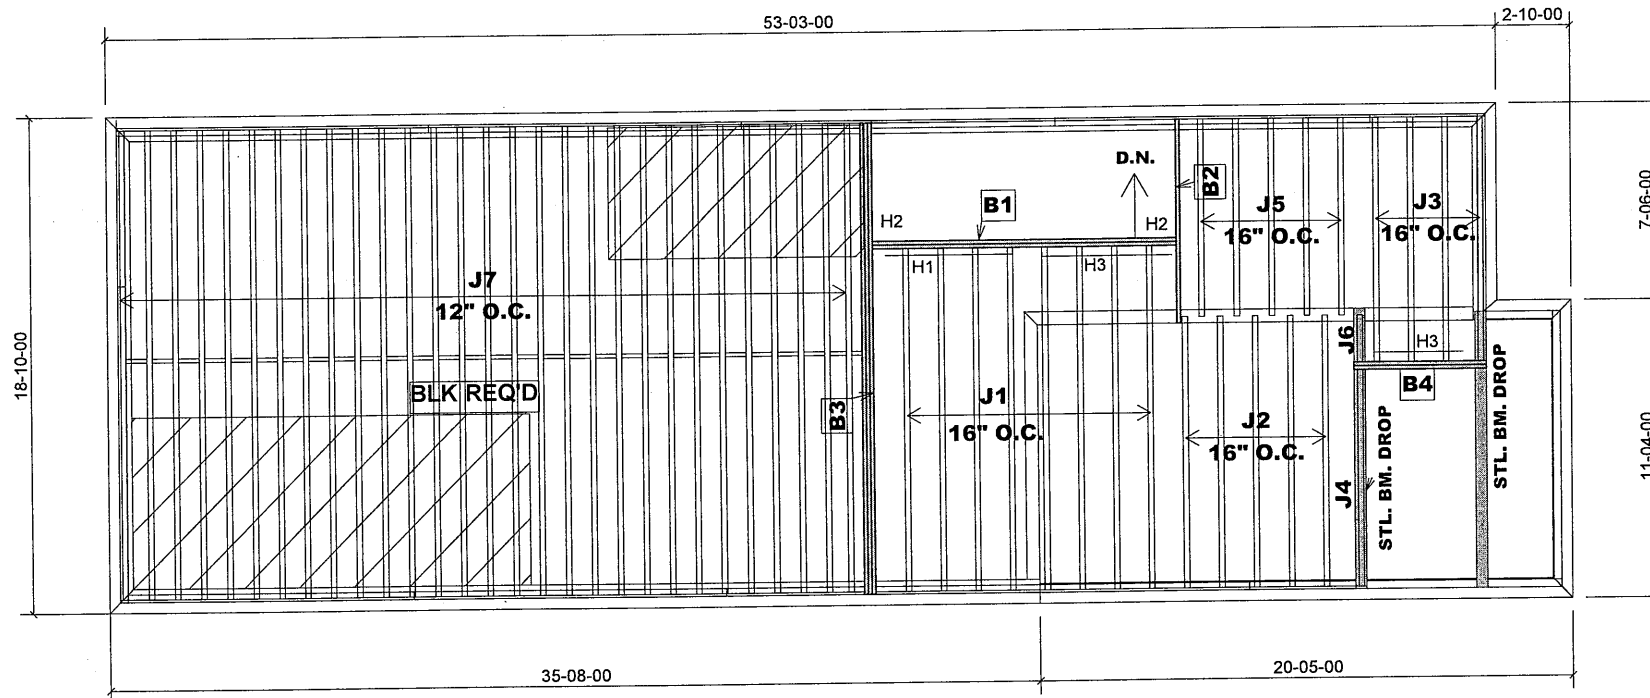


MODEL : 25-1
ELEVATION A

SECOND FLOOR FRAMING

LOT 85R

Provide I-Joist blocking between cantilevered joists (along bearing) and rimboard closure at ends.

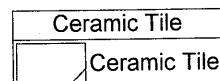

Products				
PlotID	Length	Product	Plies	Net Qty
J1	14-00-00	9 1/2" NI-20	1	8
J2	11-00-00	9 1/2" NI-20	1	5
J3	10-00-00	9 1/2" NI-20	1	4
J4	9-00-00	9 1/2" NI-20	1	1
J5	8-00-00	9 1/2" NI-20	1	5
J6	2-00-00	9 1/2" NI-20	1	1
J7	18-00-00	9 1/2" NI-40x	1	29
B3	18-00-00	VERSALAM-10 2.0E	3	3
B1	12-00-00	VERSALAM-10 2.0E	2	2
B2	8-00-00	VERSALAM-10 2.0E	1	1
B4	6-00-00	VERSALAM-10 2.0E	2	2

BLOCKING: 9 1/2" NI-20 --- 24 FEET

RIMBOARD

1-1/8" X 9 1/2" O.S.B

SUBFLOOR - 5/8" NAILED & GLUED

APP - AS PER PLAN

BBO - BEAM BY OTHERS

BLK - MIDSPAN BLOCKING

HANGERS SCHEDULE

H1-----LT259

H2-----HGUS410

H3-----HU310

1-2x6 SPF#2 Squash Block req'd on one side of joists under interior load bearing wall

Multiple squash blocks are required under concentrated loads

Joists spacing under ceramic tile is 12"o/c

Ceramic tiles application is as per O.B.C 9.30.6

Do not scale - refer to architectural plans for dimensions

S.129608 - S.129622

JT/PL: 40297/89865

Builder: GOLD PARK

LI: 275924

Project: HUNTINGTON & NASHVILLE

Location: KLEINBURG


Date: Dec. 06 / 2016

Designer: MQ

Sheet: 1 of 4

Alpa Roof Trusses Inc.
Maple, Ontario

Salesperson: Derek Frankfort
Home Lumber

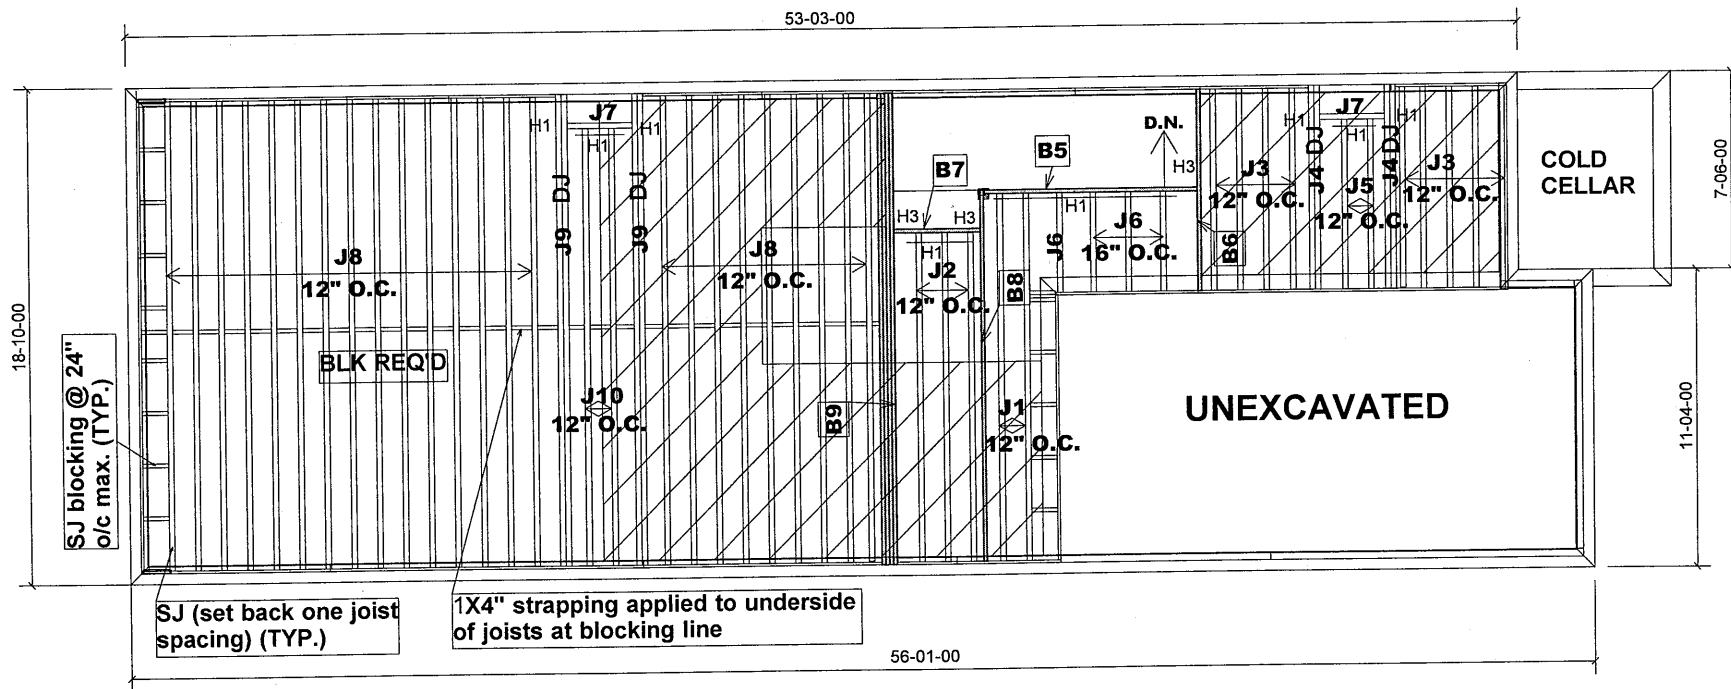

Products				
PlotID	Length	Product	Plies	Net Qty
J1	14-00-00	9 1/2" NI-20	1	2
J2	13-00-00	9 1/2" NI-20	1	3
J3	8-00-00	9 1/2" NI-20	1	9
J4	8-00-00	9 1/2" NI-20	2	4
J5	7-00-00	9 1/2" NI-20	1	2
J6	4-00-00	9 1/2" NI-20	1	4
J7	3-00-00	9 1/2" NI-20	1	2
J8	18-00-00	9 1/2" NI-40x	1	24
J9	18-00-00	9 1/2" NI-40x	2	4
J10	17-00-00	9 1/2" NI-40x	1	2
B9	18-00-00	VERSALAM-10 2.0E	4	4
B8	15-00-00	VERSALAM-10 2.0E	1	1
B5	9-00-00	VERSALAM-10 2.0E	1	1
B6	8-00-00	VERSALAM-10 2.0E	1	1
B7	4-00-00	VERSALAM-10 2.0E	1	1

BLOCKING: 9 1/2" NI-20 --- 48 FEET

HANGERS SCHEDULE	
H1-----	LT259
H3-----	HUS1.81/10

1-2x6 SPF#2 Squash Block req'd on one side of joists under interior load bearing wall

Multiple squash blocks are required under concentrated loads

Joists spacing under ceramic tile is 12"o/c

Ceramic tiles application is as per O.B.C 9.30.6

Do not scale - refer to architectural plans for dimensions

MODEL : 25-1
ELEVATION A

GROUND FLOOR FRAMING


LOT 85R

Ceramic Tile
Ceramic Tile

RIMBOARD
1-1/8" X 9 1/2" O.S.B

SUBFLOOR - 5/8" NAILED & GLUED

APP - AS PER PLAN
BBO - BEAM BY OTHERS
BLK - MIDSPAN BLOCKING

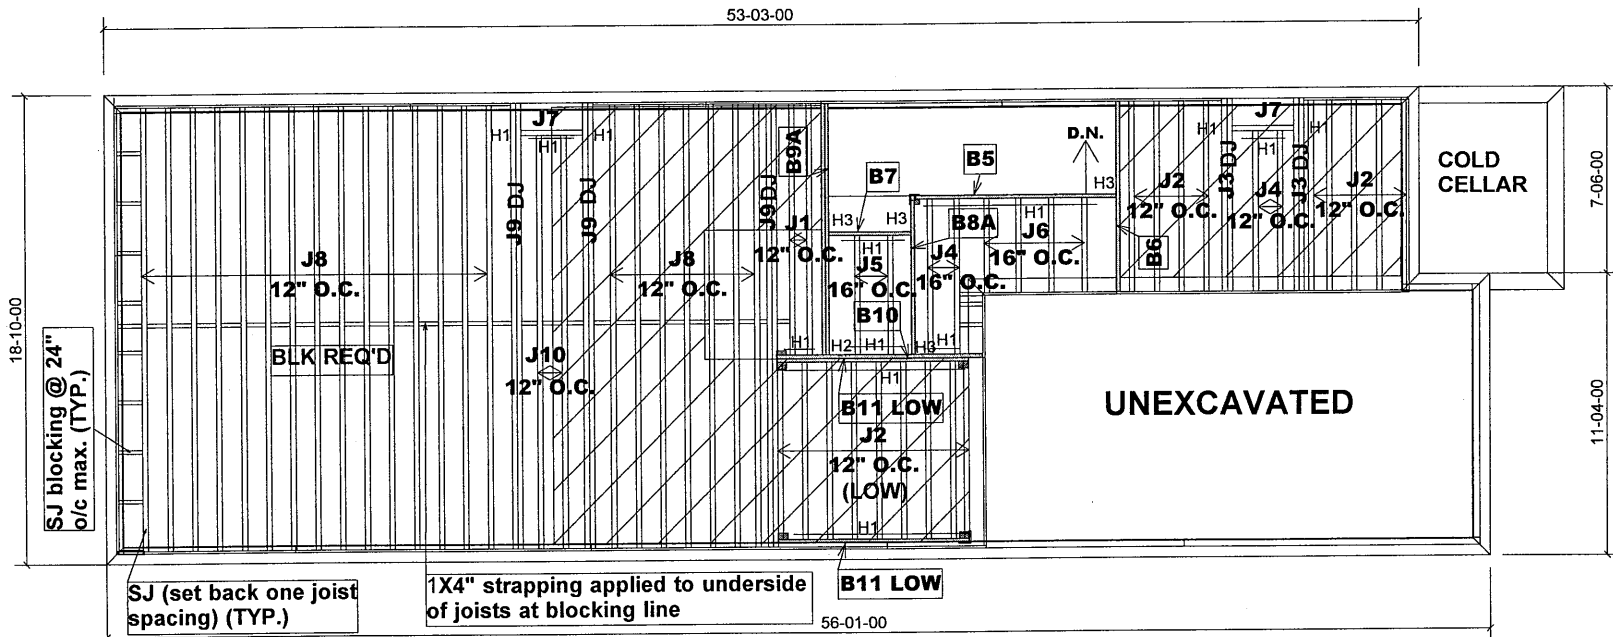

MODEL : 25-1
ELEVATION A & B

W/OPT. SUNKEN
LAUDRY/MUDROOM

LOT 85R

GROUND FLOOR FRAMING

Ceramic Tile
Ceramic Tile

RIMBOARD
1-1/8" X 9 1/2" O.S.B
SUBFLOOR - 5/8" NAILED & GLUED
APP - AS PER PLAN
BBO - BEAM BY OTHERS
BLK - MIDSPAN BLOCKING

Products				
PlotID	Length	Product	Plies	Net Qty
J1	11-00-00	9 1/2" NI-20	1	2
J2	8-00-00	9 1/2" NI-20	1	18
J3	8-00-00	9 1/2" NI-20	2	4
J4	7-00-00	9 1/2" NI-20	1	4
J5	5-00-00	9 1/2" NI-20	1	2
J6	4-00-00	9 1/2" NI-20	1	4
J7	3-00-00	9 1/2" NI-20	1	2
J8	18-00-00	9 1/2" NI-40x	1	22
J9	18-00-00	9 1/2" NI-40x	2	6
J10	17-00-00	9 1/2" NI-40x	1	2
B9A	11-00-00	VERSALAM-10 2.0E	2	2
B10	9-00-00	VERSALAM-10 2.0E	1	1
B5	9-00-00	VERSALAM-10 2.0E	1	1
B11 LOW	8-00-00	VERSALAM-10 2.0E	1	2
B6	8-00-00	VERSALAM-10 2.0E	1	1
B8A	7-00-00	VERSALAM-10 2.0E	1	1
B7	4-00-00	VERSALAM-10 2.0E	1	1

BLOCKING: 9 1/2" NI-20 --- 44 FEET

HANGERS SCHEDULE
H1-----LT259
H2-----HGUS410
H3-----HUS1.81/10


1-2x6 SPF#2 Squash Block req'd on one side of joists under interior load bearing wall

Multiple squash blocks are required under concentrated loads

Joists spacing under ceramic tile is 12"o/c

Ceramic tiles application is as per O.B.C 9.30.6

Do not scale - refer to architectural plans for dimensions

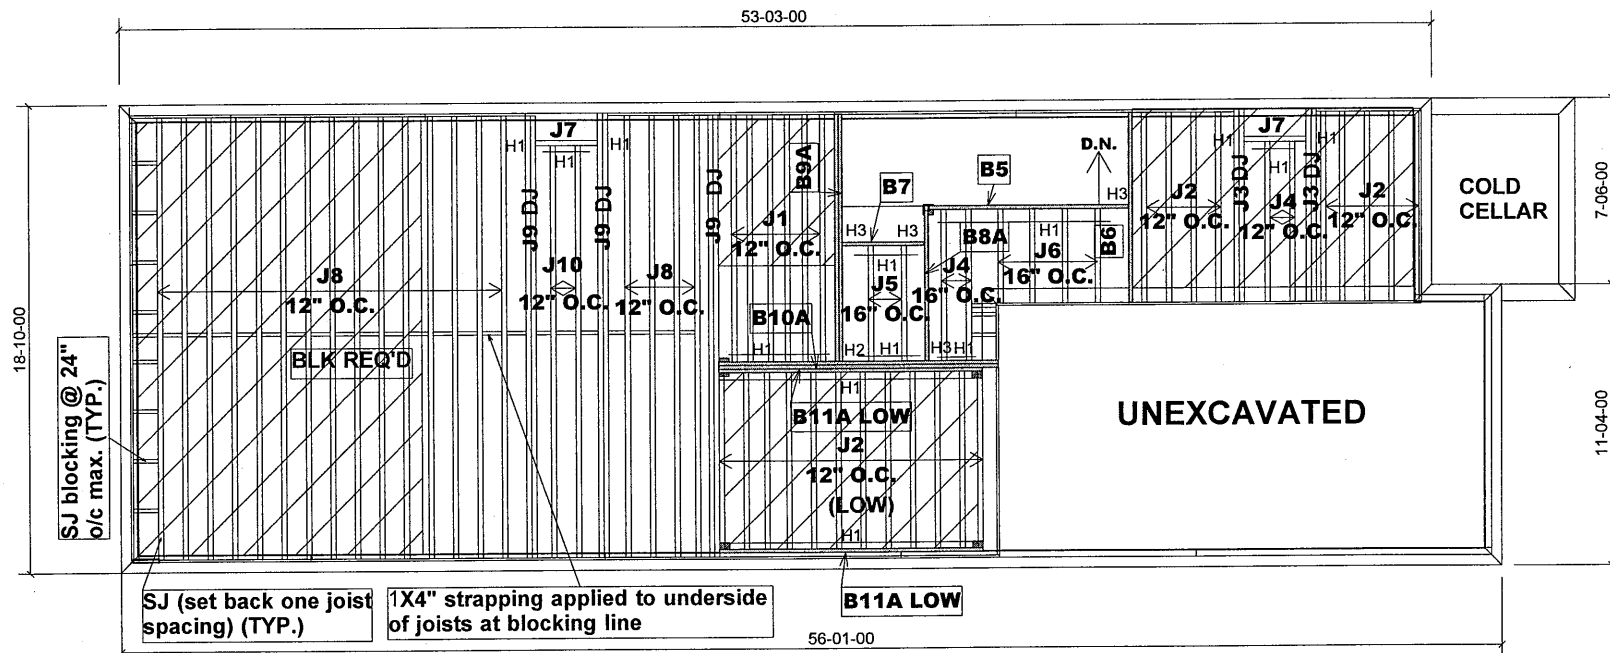

MODEL : 25-1
ELEVATION A

W/OPT. GROUND
FLOOR PLAN

W/OPT. SUNKEN
LAUDRY/MUDROOM

LOT 85R

GROUND FLOOR FRAMING

Ceramic Tile
Ceramic Tile

RIMBOARD
1-1/8" X 9 1/2" O.S.B
SUBFLOOR - 5/8" NAILED & GLUED
APP - AS PER PLAN
BBO - BEAM BY OTHERS
BLK - MIDSPAN BLOCKING

Products				
PlotID	Length	Product	Plies	Net Qty
J1	10-00-00	9 1/2" NI-20	1	6
J2	8-00-00	9 1/2" NI-20	1	21
J3	8-00-00	9 1/2" NI-20	2	4
J4	7-00-00	9 1/2" NI-20	1	4
J5	5-00-00	9 1/2" NI-20	1	2
J6	4-00-00	9 1/2" NI-20	1	4
J7	3-00-00	9 1/2" NI-20	1	2
J8	18-00-00	9 1/2" NI-40x	1	19
J9	18-00-00	9 1/2" NI-40x	2	6
J10	17-00-00	9 1/2" NI-40x	1	2
B10A	12-00-00	VERSALAM-10 2.0E	2	2
B11A LOW	11-00-00	VERSALAM-10 2.0E	1	2
B9A	10-00-00	VERSALAM-10 2.0E	2	2
B5	9-00-00	VERSALAM-10 2.0E	1	1
B6	8-00-00	VERSALAM-10 2.0E	1	1
B8A	7-00-00	VERSALAM-10 2.0E	1	1
B7	4-00-00	VERSALAM-10 2.0E	1	1

BLOCKING: 9 1/2" NI-20 --- 40 FEET

HANGERS SCHEDULE
H1-----LT259
H2-----HGUS410
H3-----HUS1.81/10

1-2x6 SPF#2 Squash Block req'd on one side of joists under interior load bearing wall
Multiple squash blocks are required under concentrated loads
Joists spacing under ceramic tile is 12"o/c
Ceramic tiles application is as per O.B.C 9.30.6

Do not scale - refer to architectural plans for dimensions