


SIGNATURE:

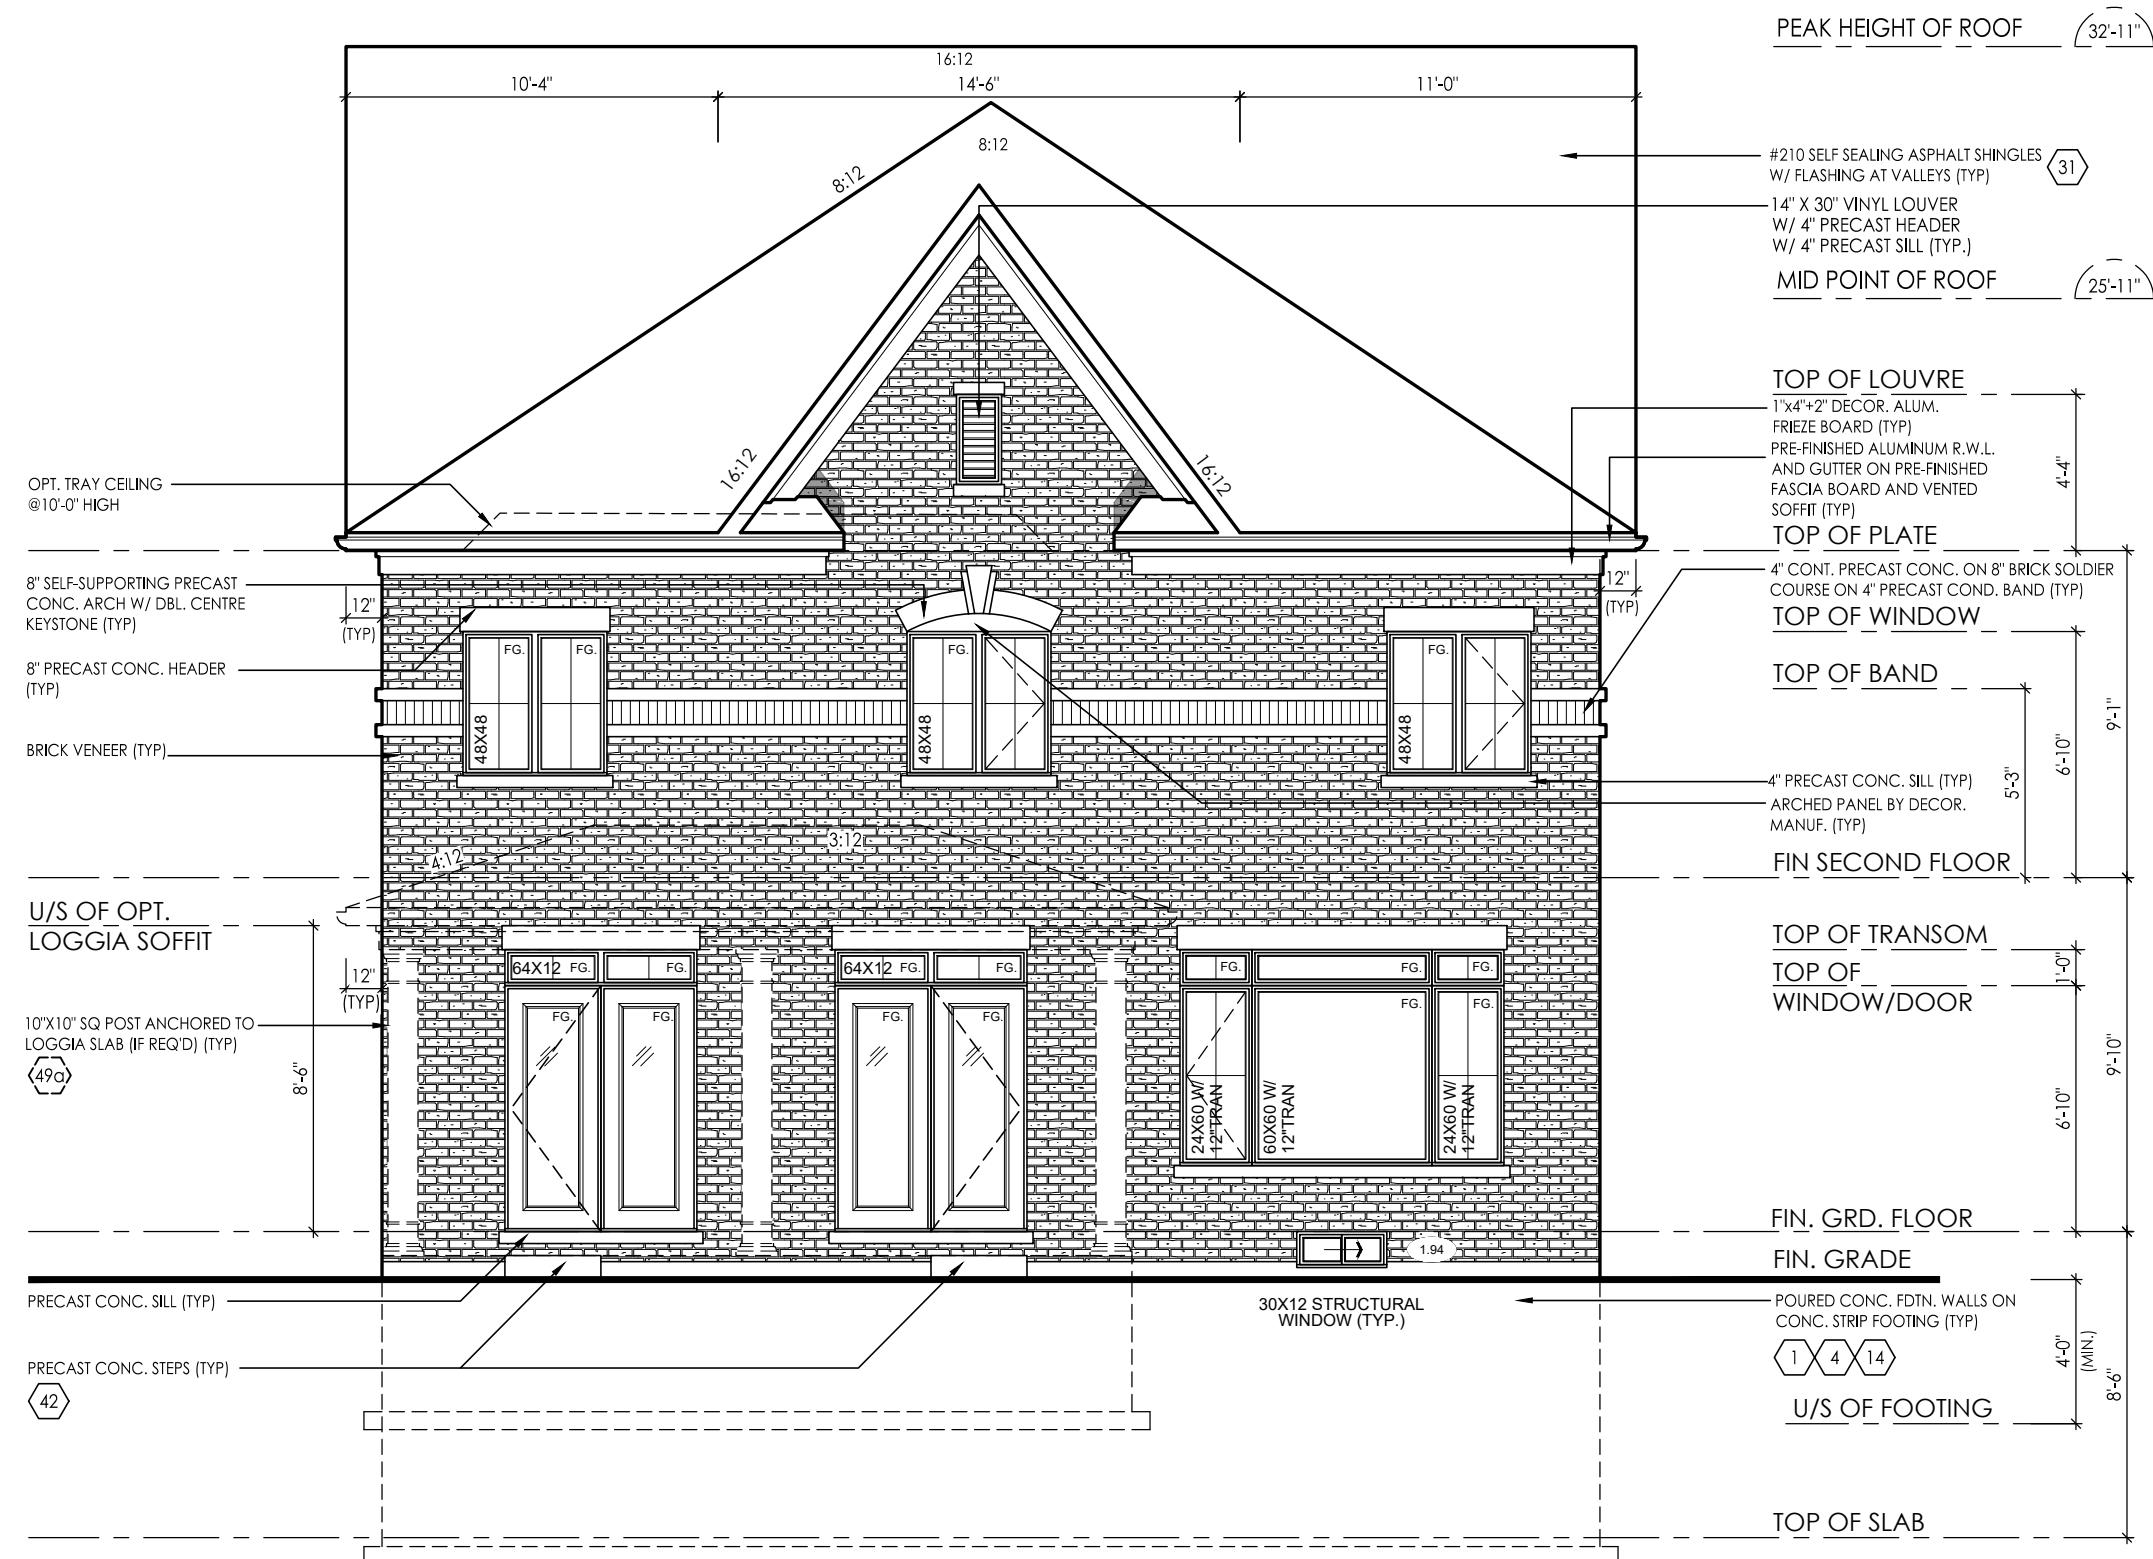

REAR ELEVATION 'A' UPGRADE

#	revisions	date	dwn	chk
1	ISSUED FOR CLIENT REVIEW	10-FEB-17	PM	JP
2				
3				
4				
5				
6				
7				
8				
9				
10				
11				
12				

client

Gold Park Homes

project

KLEINBURG GLEN
PH-2
VAUGHAN, ON

model

42-3

project #

14043

scale

page

A19