


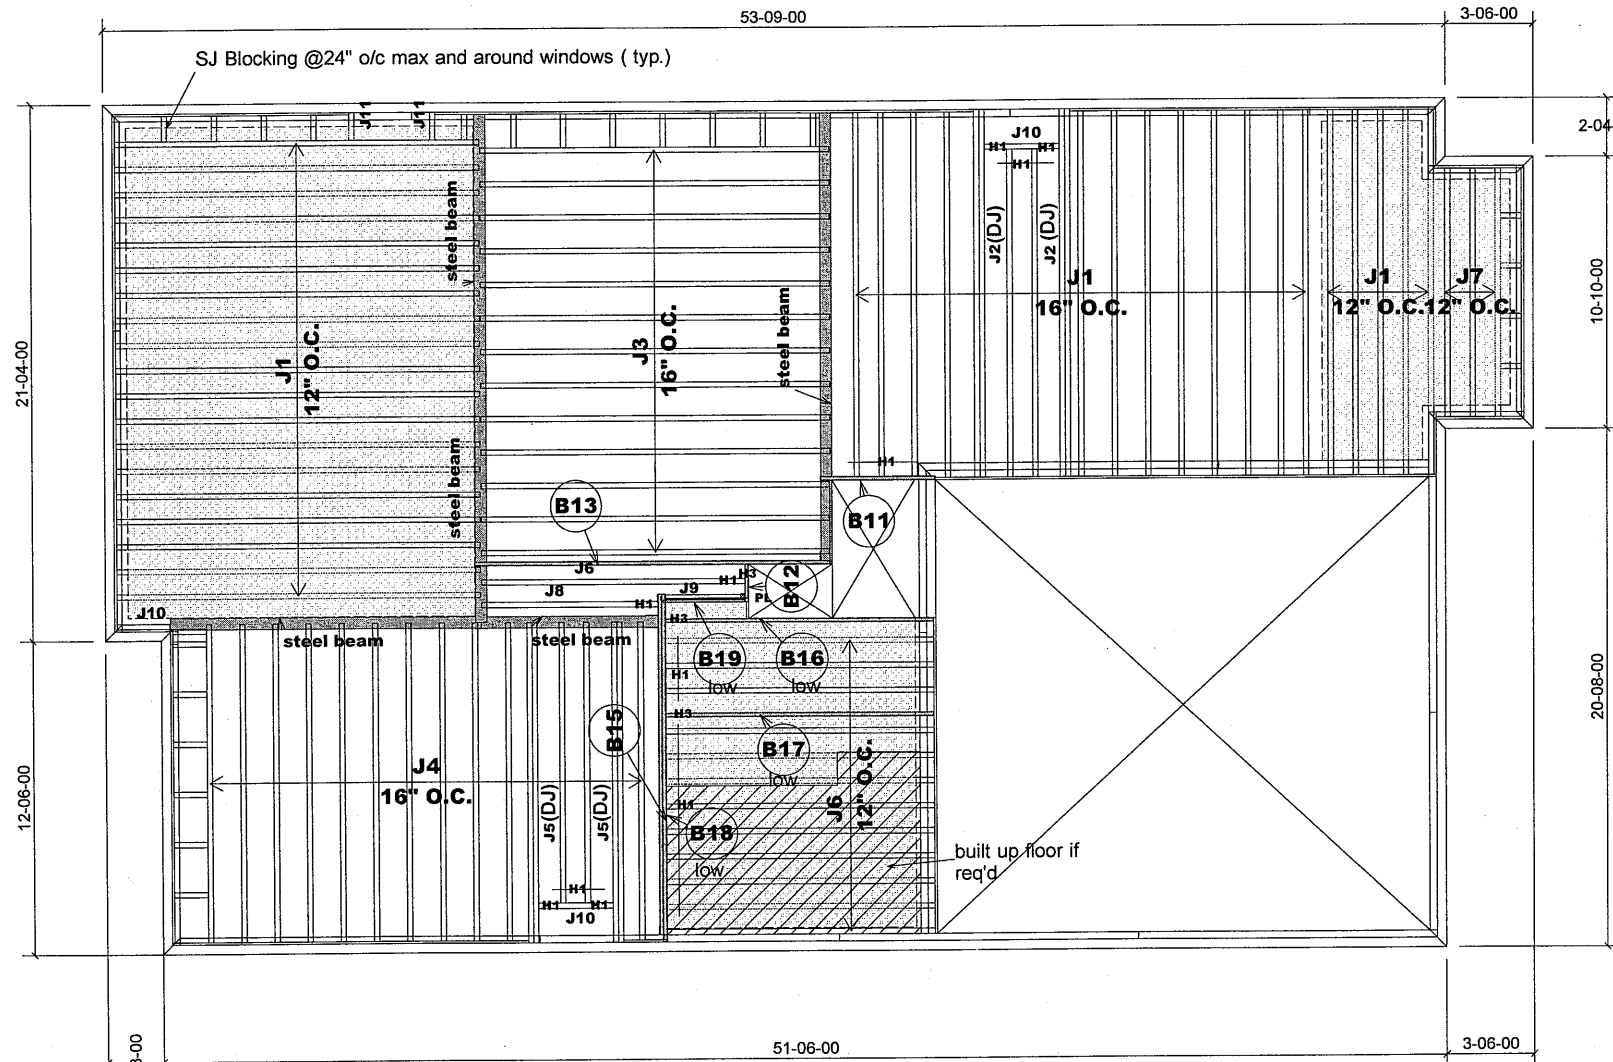

MODEL : 42-2
ELEVATION A & B
LOB CONDITION

REVISION		
NO	DATE	PL NO.

FIRST FLOOR FRAMING

OFFICE USE ONLY
ENGINEERED FROM
S- 129696 TO S-129712
S-

Do not scale - refer to architectural plans for dimensions

Products				
PlotID	Length	Product	Plies	Net Qty
J1	15-00-00	9 1/2" NI-20	1	38
J2	15-00-00	9 1/2" NI-20	2	4
J3	14-00-00	9 1/2" NI-20	1	13
J4	13-00-00	9 1/2" NI-20	1	13
J5	13-00-00	9 1/2" NI-20	2	4
J6	11-00-00	9 1/2" NI-20	1	13
J7	10-00-00	9 1/2" NI-20	1	3
J8	8-00-00	9 1/2" NI-20	1	1
J9	4-00-00	9 1/2" NI-20	1	1
J10	3-00-00	9 1/2" NI-20	1	3
J11	2-00-00	9 1/2" NI-20	1	2
B13	15-00-00	VERSALAM-10 2.0E	1	1
B15	14-00-00	VERSALAM-10 2.0E	1	1
B18	14-00-00	VERSALAM-10 2.0E	2	2
B16	11-00-00	VERSALAM-10 2.0E	1	1
B17	11-00-00	VERSALAM-10 2.0E	1	1
B11	5-00-00	VERSALAM-10 2.0E	1	1
B19	4-00-00	VERSALAM-10 2.0E	1	1
B12	2-00-00	VERSALAM-10 2.0E	1	1

9 1/2" BLOCKING 40 LF.

APP - AS PER PLAN
BBO - BEAM BY OTHERS

SUBFLOOR - 5/8" NAILED & GLUED
RIMBOARD
1-1/8" X 9 1/2" O.S.B

HANGERS SCHEDULE
H1-----LT259
H3-----HUS1.81/10



1-2x6 SPF#2 Squash Block req'd on one side of joists under interior load bearing wall
Multiple squash blocks are required under concentrated loads
Joists spacing under ceramic tile is 12"o/c
Ceramic tiles application is as per O.B.C 9.30.6

JT: 40297/85974/89318RV
File: 274838


Builder: Gold Park Homes
Project: Huntington & Nashville

Location: Kleinburg
Date: Nov. 02/16

Designer: LA/SG
Sheet: 2 of 5

Alpa Roof Trusses Inc.
Maple, Ontario

Salesperson: Derek
Home Lumber

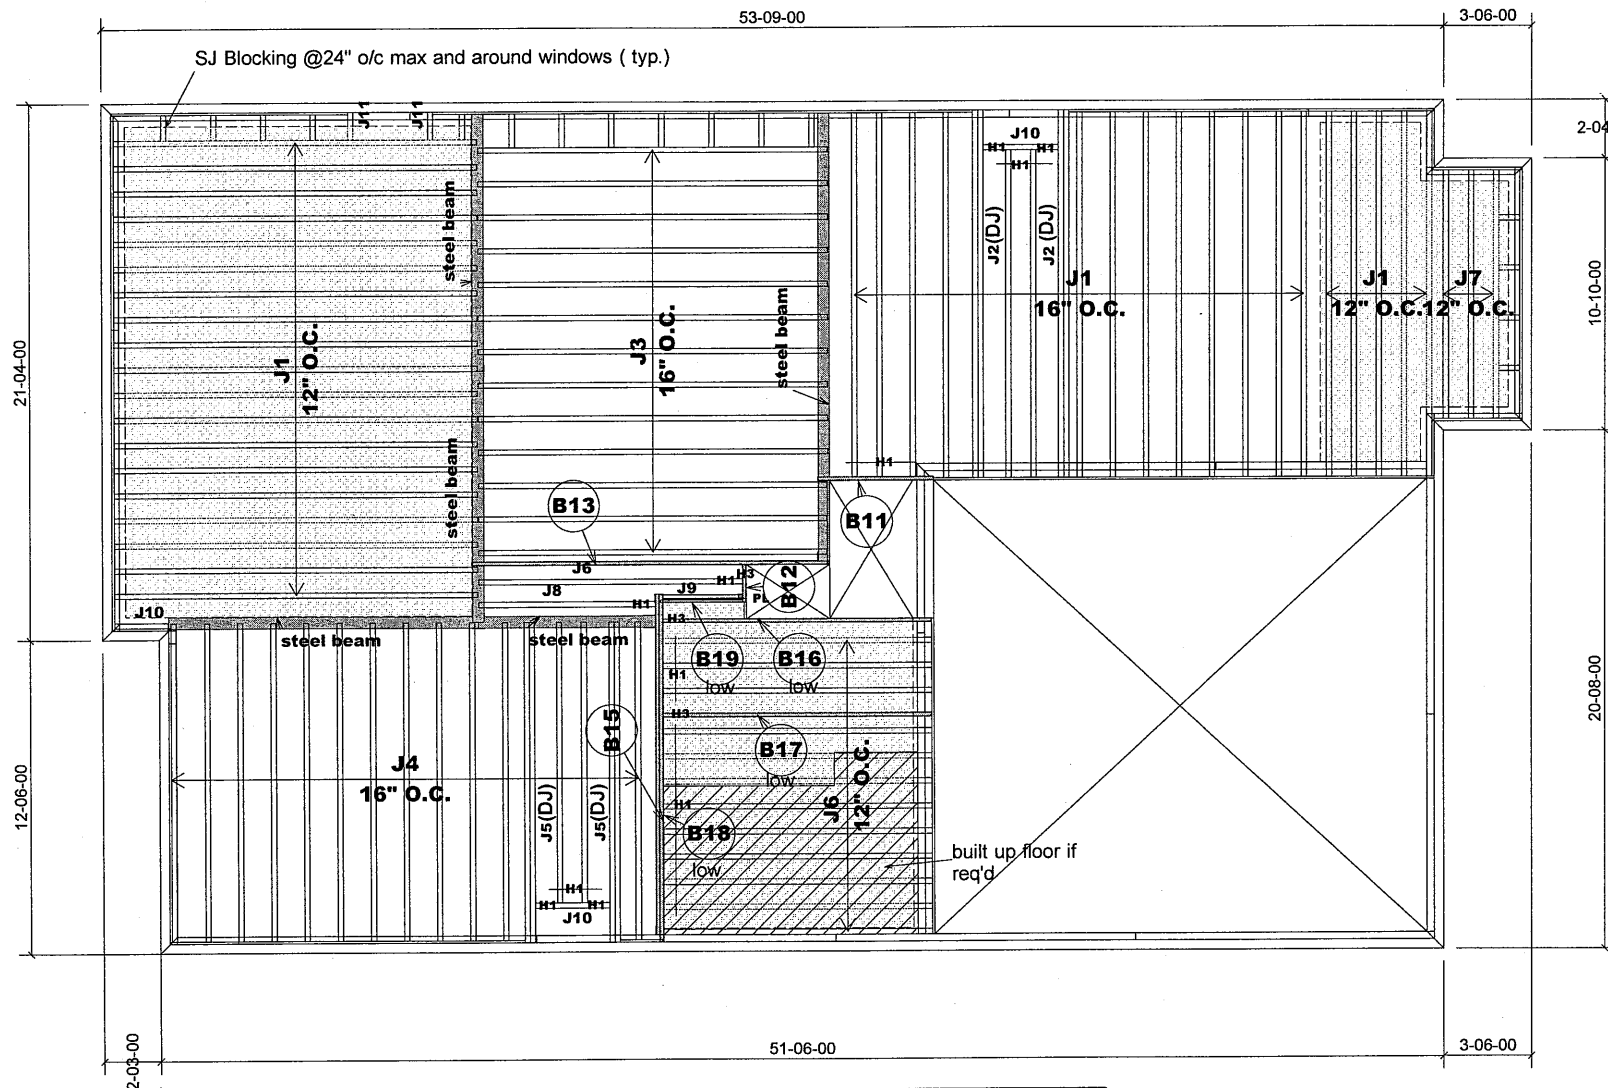

Products				
PlotID	Length	Product	Plies	Net Qty
J1	15-00-00	9 1/2" NI-20	1	38
J2	15-00-00	9 1/2" NI-20	2	4
J3	14-00-00	9 1/2" NI-20	1	13
J4	13-00-00	9 1/2" NI-20	1	14
J5	13-00-00	9 1/2" NI-20	2	4
J6	11-00-00	9 1/2" NI-20	1	13
J7	10-00-00	9 1/2" NI-20	1	3
J8	8-00-00	9 1/2" NI-20	1	1
J9	4-00-00	9 1/2" NI-20	1	1
J10	3-00-00	9 1/2" NI-20	1	3
J11	2-00-00	9 1/2" NI-20	1	2
B13	15-00-00	VERSALAM-10 2.0E	1	1
B15	14-00-00	VERSALAM-10 2.0E	1	1
B18	14-00-00	VERSALAM-10 2.0E	2	2
B16	11-00-00	VERSALAM-10 2.0E	1	1
B17	11-00-00	VERSALAM-10 2.0E	1	1
B11	5-00-00	VERSALAM-10 2.0E	1	1
B19	4-00-00	VERSALAM-10 2.0E	1	1
B12	2-00-00	VERSALAM-10 2.0E	1	1

9 1/2" BLOCKING 30 LF.

APP - AS PER PLAN
BBO - BEAM BY OTHERS


SUBFLOOR - 5/8" NAILED & GLUED

RIMBOARD

1-1/8" X 9 1/2" O.S.B

HANGERS SCHEDULE

H1-----LT259
H3-----HUS1.81/10

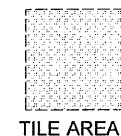

TILE AREA

1-2x6 SPF#2 Squash Block req'd on one side of joists under interior load bearing wall

Multiple squash blocks are required under concentrated loads

Joists spacing under ceramic tile is 12"o/c

Ceramic tiles application is as per O.B.C 9.30.6

MODEL : 42-2
ELEVATION A & B
WOB CONDITION

FIRST FLOOR FRAMING

OFFICE USE ONLY
ENGINEERED FROM
S- 129696 TO S-129712
S-

Do not scale - refer to architectural plans for dimensions

REVISION		
NO	DATE	PL NO.

JT: 40297/85974/89318RV
File: 274838


Builder: Gold Park Homes
Project: Huntington & Nashville

Location: Kleinburg
Date: Nov. 02/16

Designer: LA/SG
Sheet: 3 of 5

Alpa Roof Trusses Inc.
Maple, Ontario

Salesperson: Derek
Home Lumber

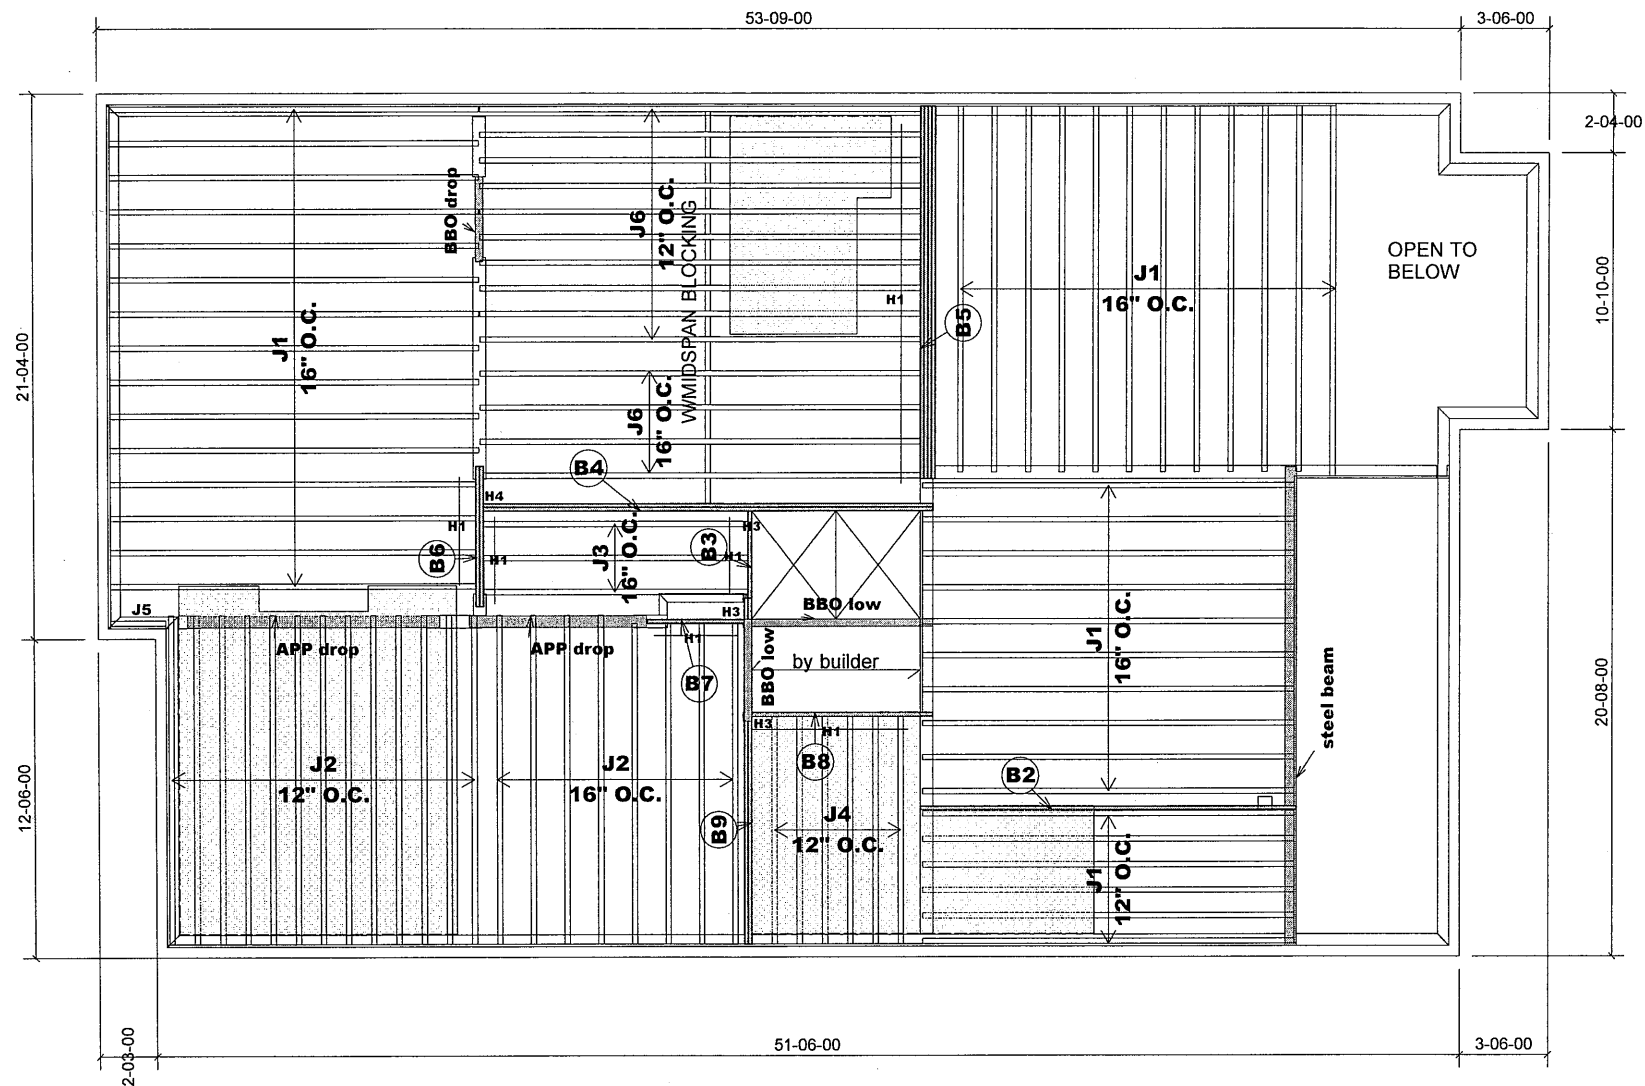

Products				
PlotID	Length	Product	Plies	Net Qty
J1	15-00-00	9 1/2" NI-20	1	43
J2	13-00-00	9 1/2" NI-20	1	21
J3	11-00-00	9 1/2" NI-20	1	3
J4	9-00-00	9 1/2" NI-20	1	6
J5	3-00-00	9 1/2" NI-20	1	1
J6	18-00-00	9 1/2" NI-40x	1	14
B4	18-00-00	VERSALAM-10 2.0E	2	2
B2	15-00-00	VERSALAM-10 2.0E	1	1
B5	15-00-00	VERSALAM-10 2.0E	4	4
B9	14-00-00	VERSALAM-10 2.0E	2	2
B8	8-00-00	VERSALAM-10 2.0E	1	1
B6	6-00-00	VERSALAM-10 2.0E	2	2
B3	4-00-00	VERSALAM-10 2.0E	1	1
B7	4-00-00	VERSALAM-10 2.0E	1	1

9 1/2" BLOCKING 16 LF.

APP - AS PER PLAN
BBO - BEAM BY OTHERS


SUBFLOOR - 5/8" NAILED & GLUED

RIMBOARD

1-1/8" X 9 1/2" O.S.B

HANGERS SCHEDULE

H1-----LT259
H3-----HUS1.81/10
H4-----HGUS410

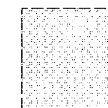

TILE AREA

1-2x6 SPF#2 Squash Block req'd on one side of joists under interior load bearing wall

Multiple squash blocks are required under concentrated loads

Joists spacing under ceramic tile is 12"o/c

Ceramic tiles application is as per O.B.C 9.30.6

Provide I-Joist Blocking between cantilevered I-Joist (along bearing) and rimboard closure at ends

MODEL : 42-2
ELEVATION A & B

SECOND FLOOR FRAMING

Do not scale - refer to architectural plans for dimensions

REVISION		
NO	DATE	PL NO.
1.	April 19/16	85974

JT: 40297/79712

File: 274838

Builder: Gold Park Homes

Project: Huntington & Nashville

Location: Kleinburg


Date: May 01/15

Designer: LA

Sheet: 4 of 5

Alpa Roof Trusses Inc.
Maple, Ontario

Salesperson: Derek
Home Lumber

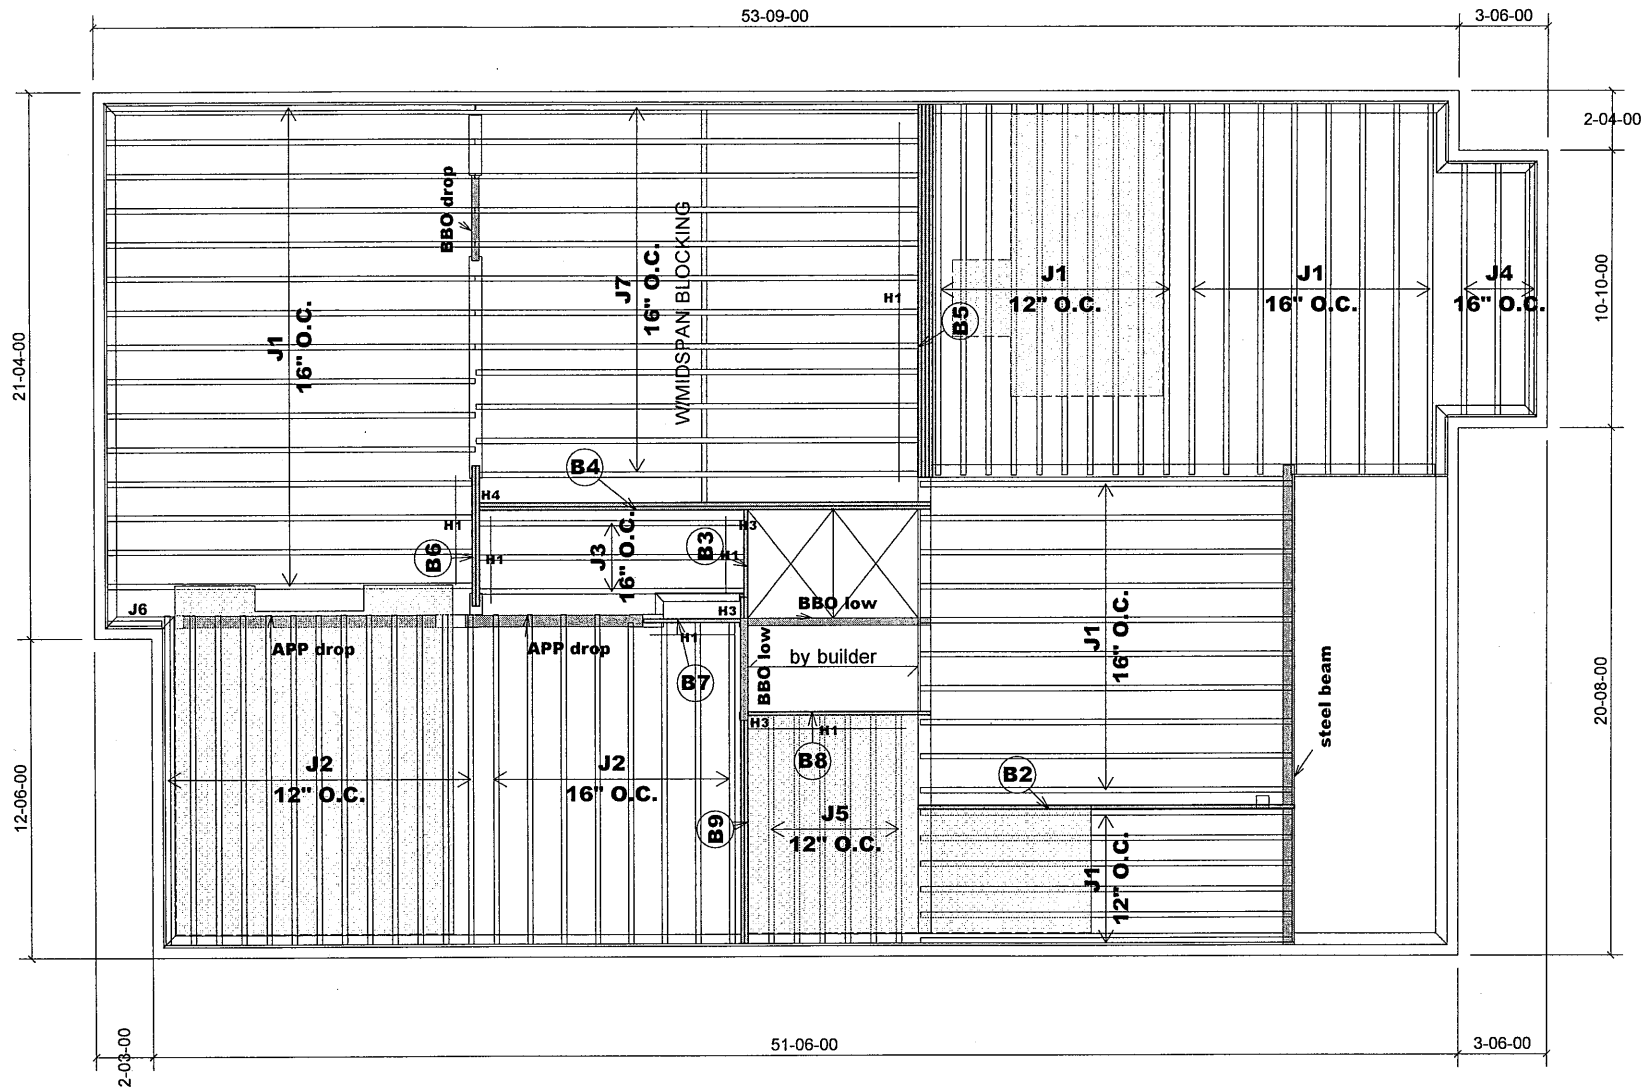

Products				
PlotID	Length	Product	Plies	Net Qty
J1	15-00-00	9 1/2" NI-20	1	49
J2	13-00-00	9 1/2" NI-20	1	21
J3	11-00-00	9 1/2" NI-20	1	3
J4	10-00-00	9 1/2" NI-20	1	3
J5	9-00-00	9 1/2" NI-20	1	6
J6	3-00-00	9 1/2" NI-20	1	1
J7	18-00-00	9 1/2" NI-40x	1	12
B4	18-00-00	VERSALAM-10 2.0E	2	2
B2	15-00-00	VERSALAM-10 2.0E	1	1
B5	15-00-00	VERSALAM-10 2.0E	4	4
B9	14-00-00	VERSALAM-10 2.0E	2	2
B8	8-00-00	VERSALAM-10 2.0E	1	1
B6	6-00-00	VERSALAM-10 2.0E	2	2
B3	4-00-00	VERSALAM-10 2.0E	1	1
B7	4-00-00	VERSALAM-10 2.0E	1	1

9 1/2" BLOCKING 16 LF.

APP - AS PER PLAN
BBO - BEAM BY OTHERS

SUBFLOOR - 5/8" NAILED & GLUED

RIMBOARD

1-1/8" X 9 1/2" O.S.B

HANGERS SCHEDULE

H1-----LT259
H3-----HUS1.81/10
H4-----HGUS410



TILE AREA

1-2x6 SPF#2 Squash Block req'd on one side of joists under interior load bearing wall

Multiple squash blocks are required under concentrated loads

Joists spacing under ceramic tile is 12"o/c

Ceramic tiles application is as per O.B.C 9.30.6

Provide I-Joist Blocking between cantilevered I-Joist (along bearing) and rimboard closure at ends

MODEL : 42-2
ELEVATION A & B
OPT.W/ 5 BEDROOMS

SECOND FLOOR FRAMING

Do not scale - refer to architectural plans for dimensions

REVISION		
NO	DATE	PL NO.
1.	April 19/16	85974

JT: 40297/79712

Builder: Gold Park Homes

Location: Kleinburg

Designer: LA

Alpa Roof Trusses Inc.

Salesperson: Derek

File: 274838

Project: Huntington & Nashville

Date: May 01/15

Sheet: 5 of 5

Maple, Ontario

Home Lumber