


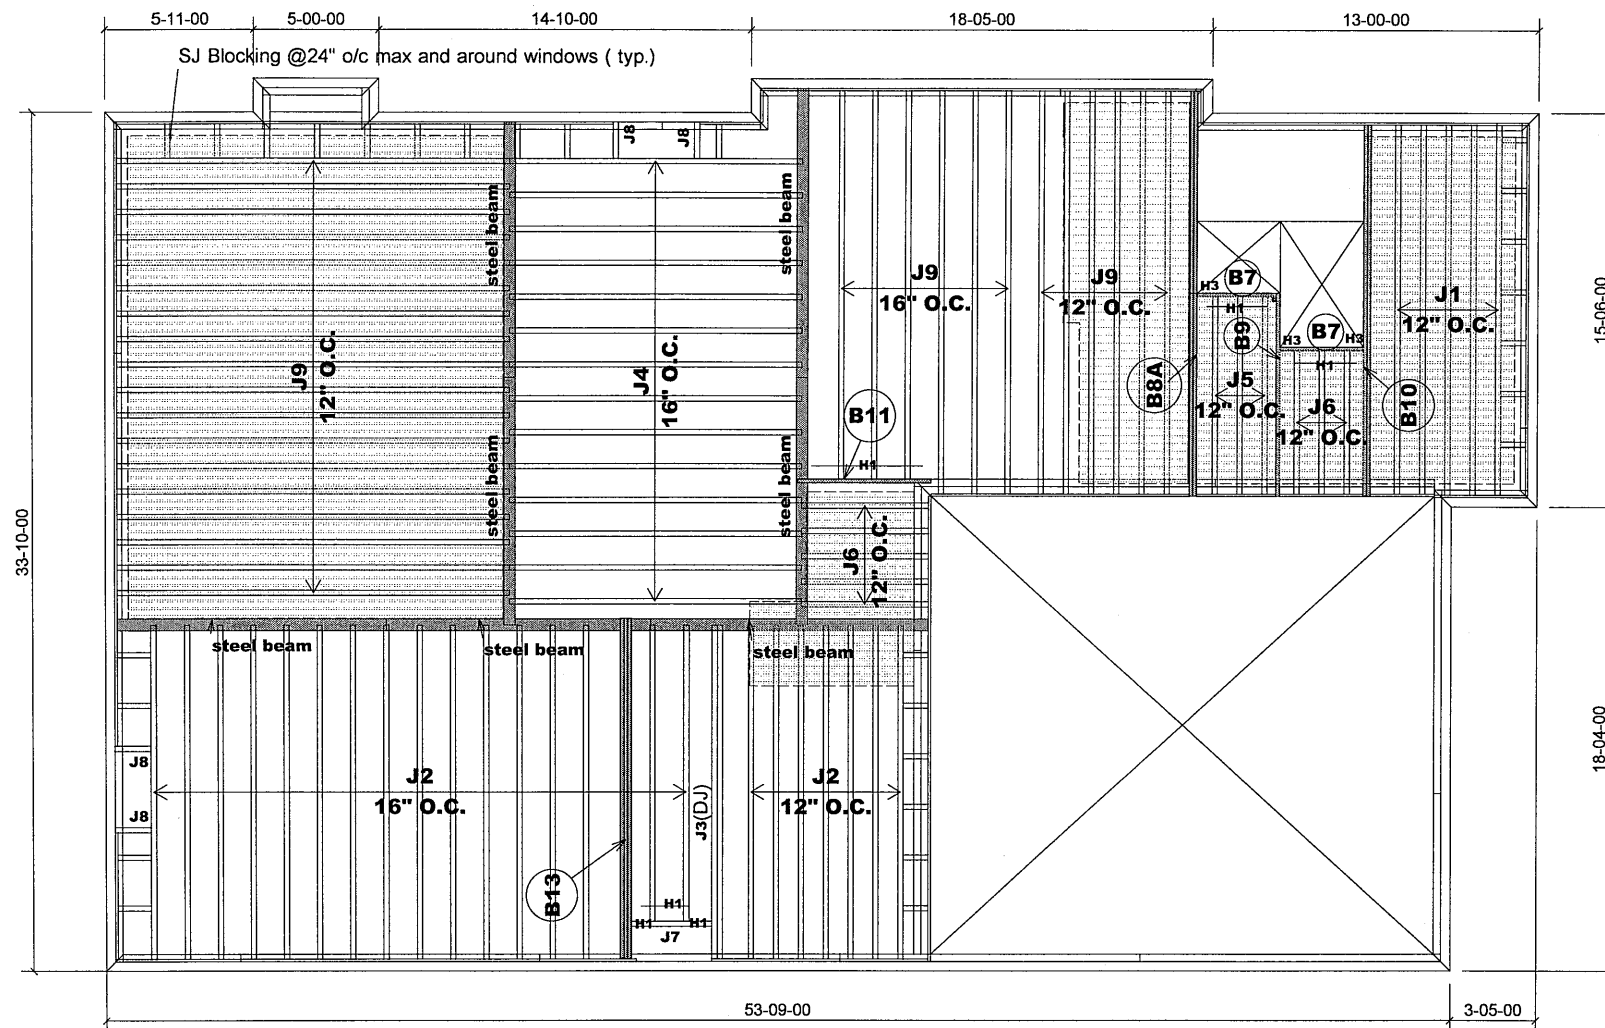

Products				
PlotID	Length	Product	Plies	Net Qty
J1	15-00-00	9 1/2" NI-20	1	5
J2	14-00-00	9 1/2" NI-20	1	23
J3	14-00-00	9 1/2" NI-20	2	2
J4	12-00-00	9 1/2" NI-20	1	14
J5	8-00-00	9 1/2" NI-20	1	3
J6	6-00-00	9 1/2" NI-20	1	8
J7	4-00-00	9 1/2" NI-20	1	1
J8	2-00-00	9 1/2" NI-20	1	4
J9	16-00-00	9 1/2" NI-40x	1	30
B8A	16-00-00	VERSALAM-10 2.0E	2	2
B10	15-00-00	VERSALAM-10 2.0E	2	2
B13	14-00-00	VERSALAM-10 2.0E	3	3
B9	8-00-00	VERSALAM-10 2.0E	1	1
B11	6-00-00	VERSALAM-10 2.0E	1	1
B7	4-00-00	VERSALAM-10 2.0E	1	2

9 1/2" BLOCKING 44 LF

APP - AS PER PLAN
BBO - BEAM BY OTHERS

SUBFLOOR - 5/8" NAILED & GLUED
RIMBOARD
1-1/8" X 9 1/2" O.S.B

HANGERS SCHEDULE
H1-----LT259
H3-----HUS1.81/10



1-2x6 SPF#2 Squash Block req'd on one side of joists under interior load bearing wall

Multiple squash blocks are required under concentrated loads

Joists spacing under ceramic tile is 12"o/c

Ceramic tiles application is as per O.B.C 9.30.6

MODEL : 42-3
ELEVATION B
CORNER UPGRADE - BLOCK 51

REVISION		
253785		95712
NO	DATE	PL NO.
1.		

FIRST FLOOR FRAMING

OFFICE USE ONLY
ENGINEERED FROM
S- 129679 TO S-129695
S-

Do not scale - refer to architectural plans for dimensions

JT/PL: 40297/95712 Builder: Gold Park Homes

LI: 291779

Project: Huntington & Nashville


Location: Kleinburg

Date: Dec 01/17

Designer: LA

Sheet: 1 of 3

Alpa Roof Trusses Inc. Salesperson: Derek
Maple, Ontario Home Lumber

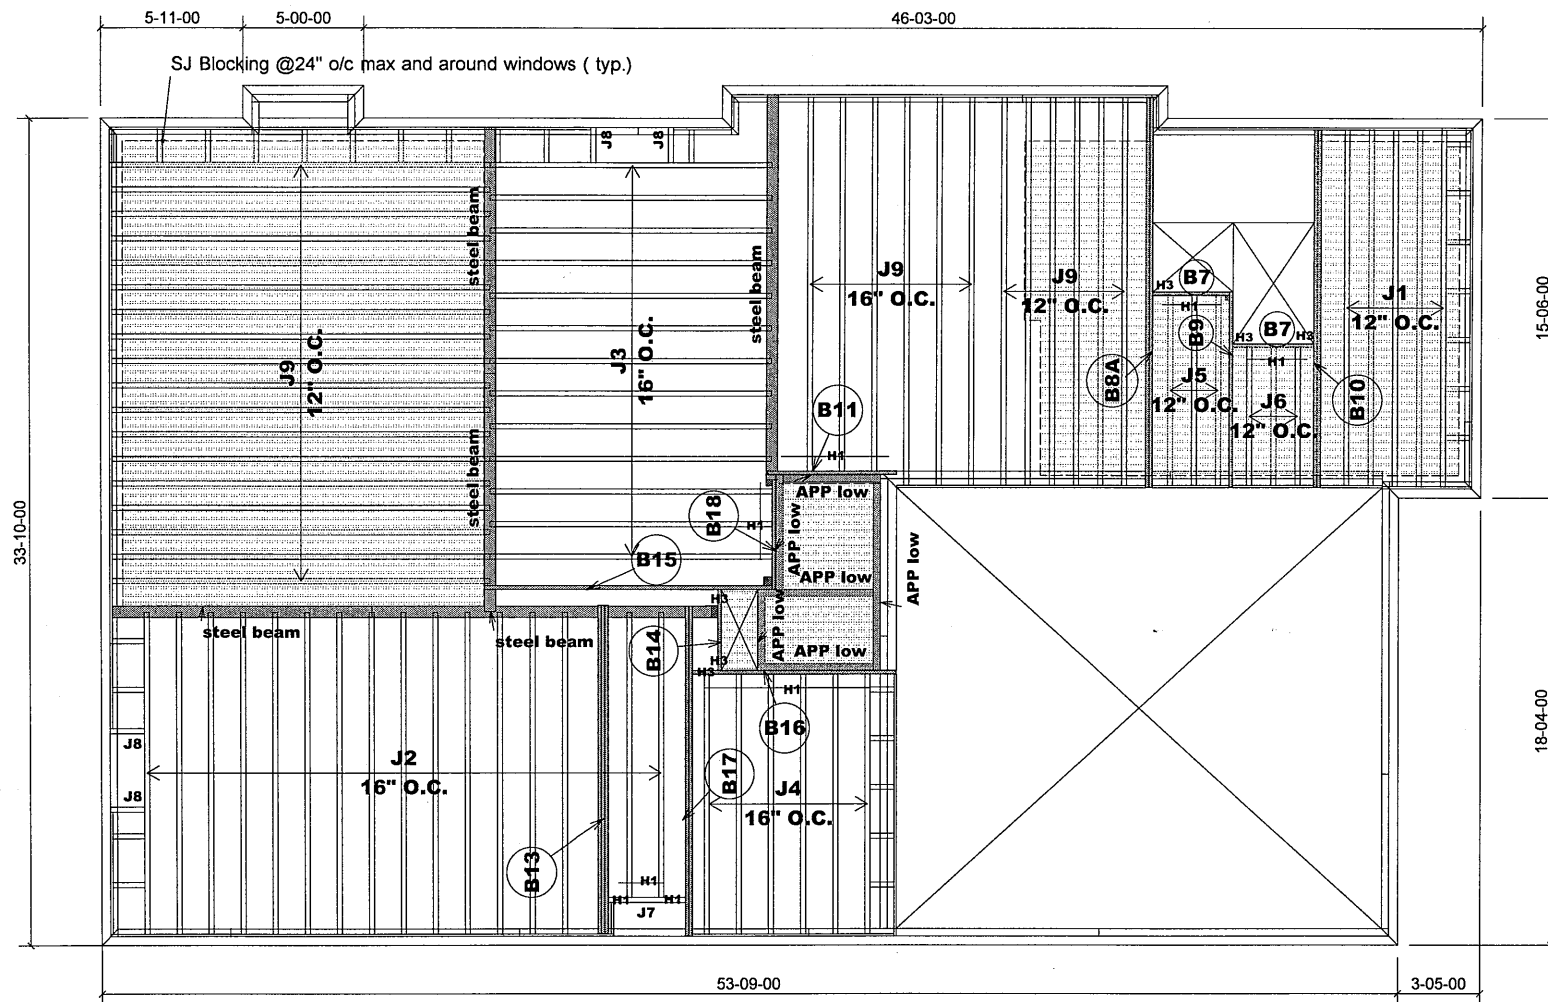

MODEL : 42-3
ELEVATION B
CORNER UPGRADE - BLOCK 51
W/OPT.SUNKEN MUDROOM

REVISION		
253785	95712	
NO	DATE	PL NO.
1.		

FIRST FLOOR FRAMING

Do not scale - refer to architectural plans for dimensions

Products				
PlotID	Length	Product	Plies	Net Qty
J1	15-00-00	9 1/2" NI-20	1	5
J2	14-00-00	9 1/2" NI-20	1	16
J3	12-00-00	9 1/2" NI-20	1	13
J4	11-00-00	9 1/2" NI-20	1	6
J5	8-00-00	9 1/2" NI-20	1	3
J6	6-00-00	9 1/2" NI-20	1	3
J7	4-00-00	9 1/2" NI-20	1	1
J8	2-00-00	9 1/2" NI-20	1	4
J9	16-00-00	9 1/2" NI-40x	1	30
B8A	16-00-00	VERSALAM-10 2.0E	2	2
B10	15-00-00	VERSALAM-10 2.0E	2	2
B17	14-00-00	VERSALAM-10 2.0E	2	2
B13	14-00-00	VERSALAM-10 2.0E	3	3
B15	13-00-00	VERSALAM-10 2.0E	1	1
B16	9-00-00	VERSALAM-10 2.0E	1	1
B9	8-00-00	VERSALAM-10 2.0E	1	1
B11	6-00-00	VERSALAM-10 2.0E	1	1
B18	5-00-00	VERSALAM-10 2.0E	1	1
B14	4-00-00	VERSALAM-10 2.0E	1	1
B7	4-00-00	VERSALAM-10 2.0E	1	2

9 1/2" BLOCKING 44 LF


APP - AS PER PLAN
BBO - BEAM BY OTHERS

SUBFLOOR - 5/8" NAILED & GLUED
RIMBOARD
1-1/8" X 9 1/2" O.S.B

HANGERS SCHEDULE
H1-----LT259
H3-----HUS1.81/10



1-2x6 SPF#2 Squash Block req'd on one side of joists under interior load bearing wall
Multiple squash blocks are required under concentrated loads
Joists spacing under ceramic tile is 12"o/c
Ceramic tiles application is as per O.B.C 9.30.6

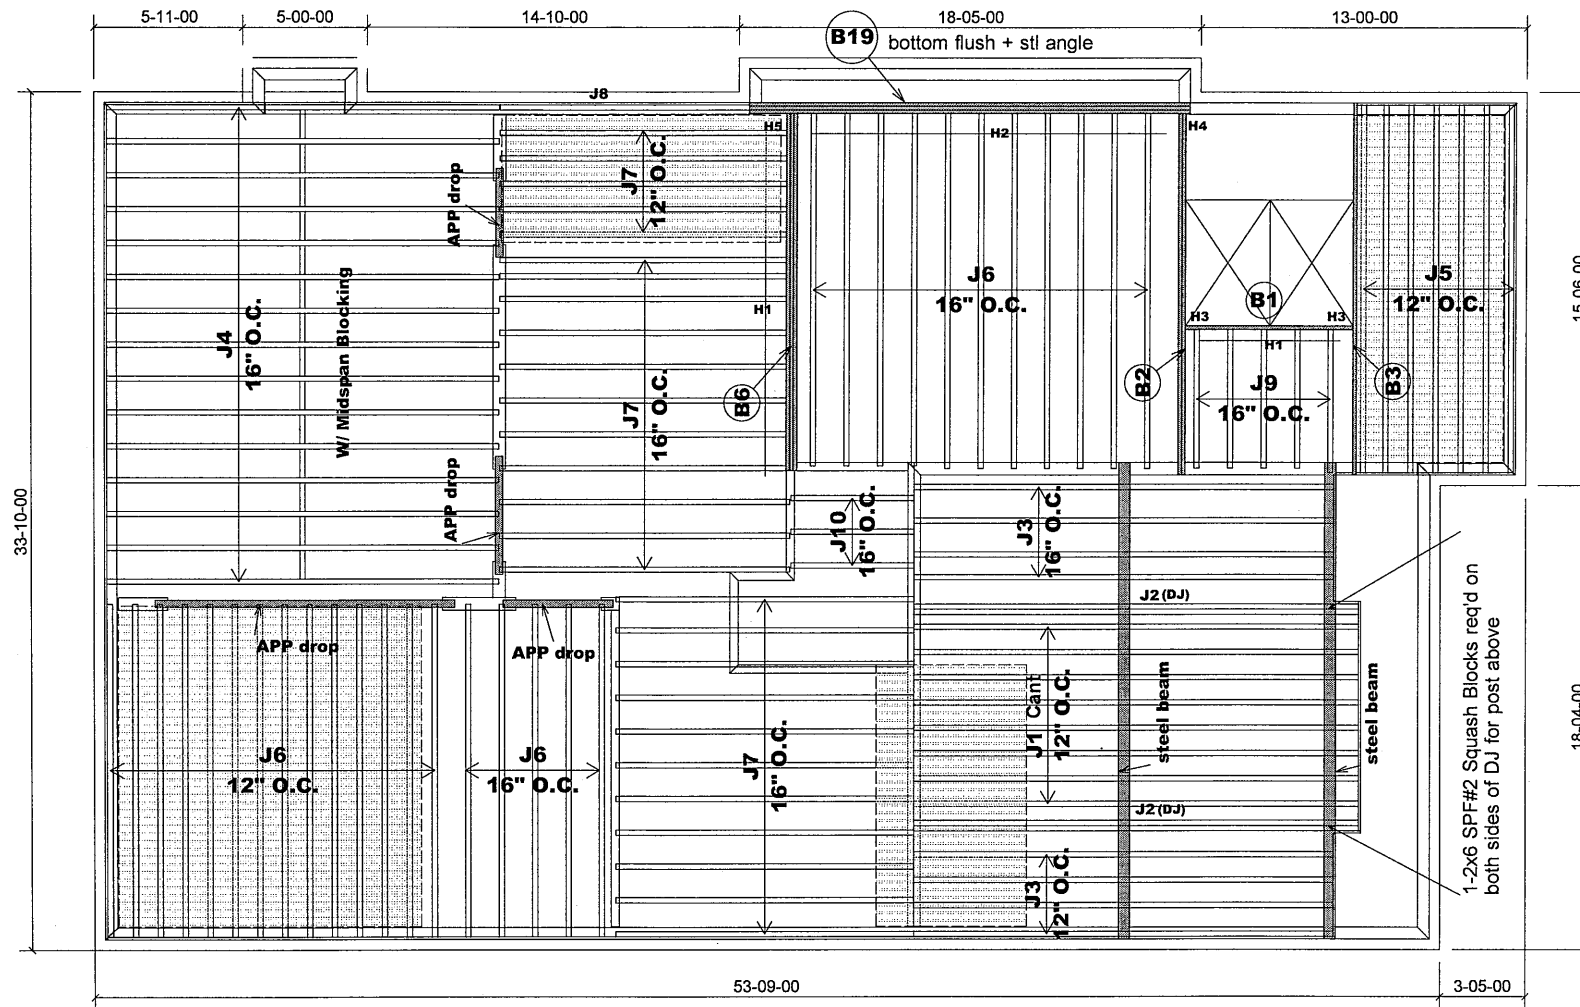

MODEL : 42-3
ELEVATION B
CORNER UPGRADE - BLOCK 51

REVISION		
253785	95712	
NO	DATE	PL NO.
1.		

SECOND FLOOR FRAMING

Provide I-Joist Blocking between cantilevered I-Joist (along bearing) and rimboard closure at ends

Do not scale - refer to architectural plans for dimensions

Products				
PlotID	Length	Product	Plies	Net Qty
J1	18-00-00	9 1/2" NI-20	1	8
J2	18-00-00	9 1/2" NI-20	2	4
J3	17-00-00	9 1/2" NI-20	1	8
J4	16-00-00	9 1/2" NI-20	1	15
J5	15-00-00	9 1/2" NI-20	1	7
J6	14-00-00	9 1/2" NI-20	1	30
J7	12-00-00	9 1/2" NI-20	1	27
J8	10-00-00	9 1/2" NI-20	1	1
J9	6-00-00	9 1/2" NI-20	1	5
J10	5-00-00	9 1/2" NI-20	1	3
B19	18-00-00	VERSALAM-14 2.0E	3	3
B3	15-00-00	VERSALAM-10 2.0E	1	1
B2	15-00-00	VERSALAM-10 2.0E	2	2
B6	15-00-00	VERSALAM-10 2.0E	3	3
B1	7-00-00	VERSALAM-10 2.0E	1	1

9 1/2" BLOCKING 28 LF

APP - AS PER PLAN
BBO - BEAM BY OTHERS

SUBFLOOR - 5/8" NAILED & GLUED
RIMBOARD
1-1/8" X 9 1/2" O.S.B

HANGERS SCHEDULE	
H1-----	LT259
H2-----	LF259
H3-----	HUS1.81/10
H4-----	HGUS410
H5-----	HGUS5.50/10

TILE AREA

1-2x6 SPF#2 Squash Block req'd on one side of joists under interior load bearing wall

Multiple squash blocks are required under concentrated loads

Joists spacing under ceramic tile is 12"o/c

Ceramic tiles application is as per O.B.C 9.30.6