


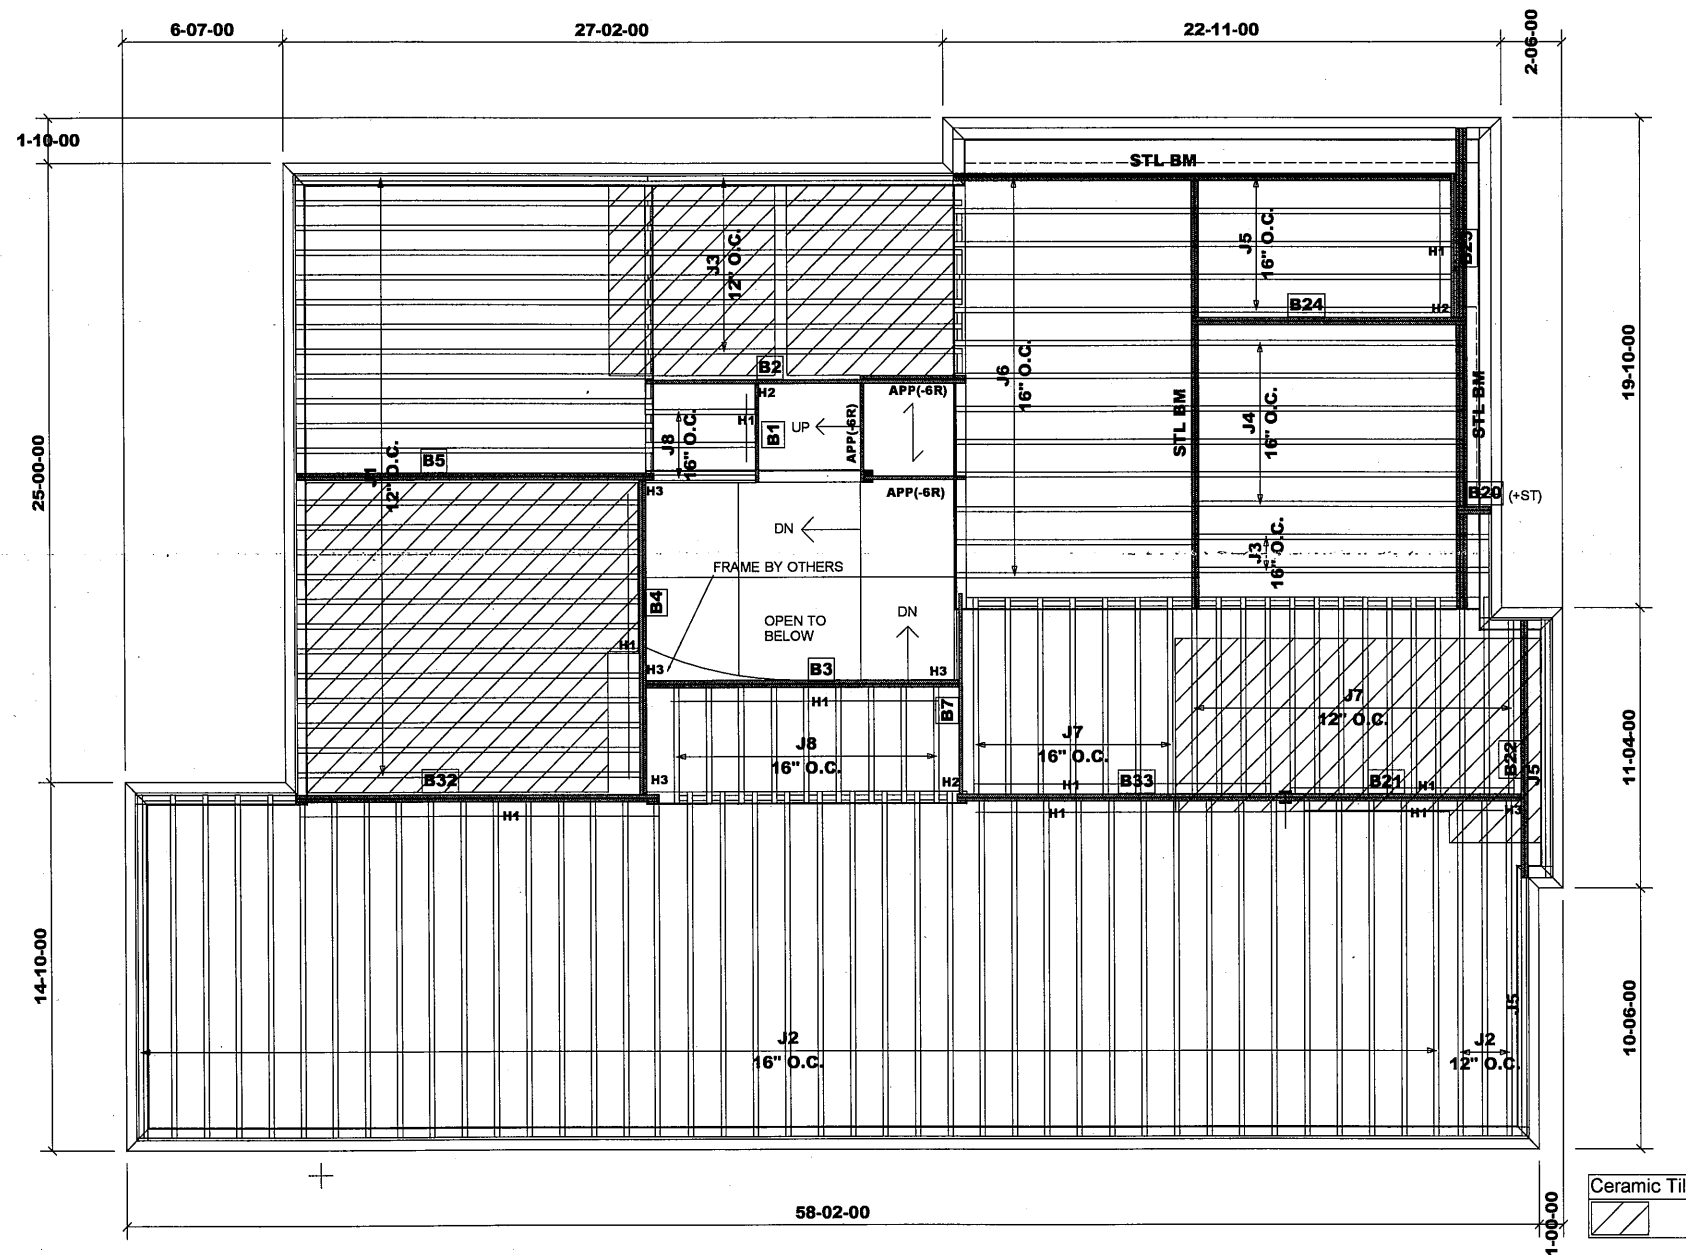

Products				
PlotID	Length	Product	Plies	Net Qty
J1	15-00-00	11 7/8" NI-20	1	24
J2	14-00-00	11 7/8" NI-20	1	44
J3	13-00-00	11 7/8" NI-20	1	10
J4	12-00-00	11 7/8" NI-20	1	6
J5	11-00-00	11 7/8" NI-20	1	7
J6	10-00-00	11 7/8" NI-20	1	13
J7	8-00-00	11 7/8" NI-20	1	21
J8	5-00-00	11 7/8" NI-20	1	12
B32	15-00-00	1-3/4" x 11-7/8" VERSA-LAM® 2.0 3100 SP	2	2
B5	15-00-00	1-3/4" x 11-7/8" VERSA-LAM® 2.0 3100 SP	2	2
B2	14-00-00	1-3/4" x 11-7/8" VERSA-LAM® 2.0 3100 SP	1	1
B33	14-00-00	1-3/4" x 11-7/8" VERSA-LAM® 2.0 3100 SP	2	2
B3	13-00-00	1-3/4" x 11-7/8" VERSA-LAM® 2.0 3100 SP	2	2
B4	13-00-00	1-3/4" x 11-7/8" VERSA-LAM® 2.0 3100 SP	2	2
B24	12-00-00	1-3/4" x 11-7/8" VERSA-LAM® 2.0 3100 SP	2	2
B22	11-00-00	1-3/4" x 11-7/8" VERSA-LAM® 2.0 3100 SP	2	2
B21	10-00-00	1-3/4" x 11-7/8" VERSA-LAM® 2.0 3100 SP	2	2
B7	9-00-00	1-3/4" x 11-7/8" VERSA-LAM® 2.0 3100 SP	1	1
B23	6-00-00	1-3/4" x 11-7/8" VERSA-LAM® 2.0 3100 SP	1	1
B1	5-00-00	1-3/4" x 11-7/8" VERSA-LAM® 2.0 3100 SP	1	1
B20	2-00-00	1-3/4" x 11-7/8" VERSA-LAM® 2.0 3100 SP	2	2

RIMBOARD
1- 1/8" X 11 7/8" O.S.B.
SUBFLOOR - 3/4" NAILED & GLUED
APP - AS PER PLAN
BBO - BEAM BY OTHERS

HANGER SCHEDULE	
H1-----	LT251188 (TM)
H2-----	HUS1.81/10(FM)
H3-----	HGUS410(FM)
NOTE:	
TM -----	TOP MOUNT HANGERS
FM -----	FACE MOUNT HANGERS

Ceramic tile application as per O.B.C. 9.30.6
1-2X6 SPF#2 Squash Block req'd on one side of each joist under interior load bearing wall. Multiple Squash Blocks are req'd under concentrated loads.

Second Floor Framing

Do not scale - refer to architectural plans for dimensions

MODEL: 5003(OAKGROVE) - EL.C
- LOT 91

JT/PL: 45147/102259

Builder: Gold Park

Location: Vaughan

Designer: NL

Alpa Roof Trusses Inc.

Salesperson: Derek

LI: 308356(290683)


Project: Pine Valley

Date: April 18, 2019

Sheet: 1 of 3

Maple, Ontario

Home Lumber

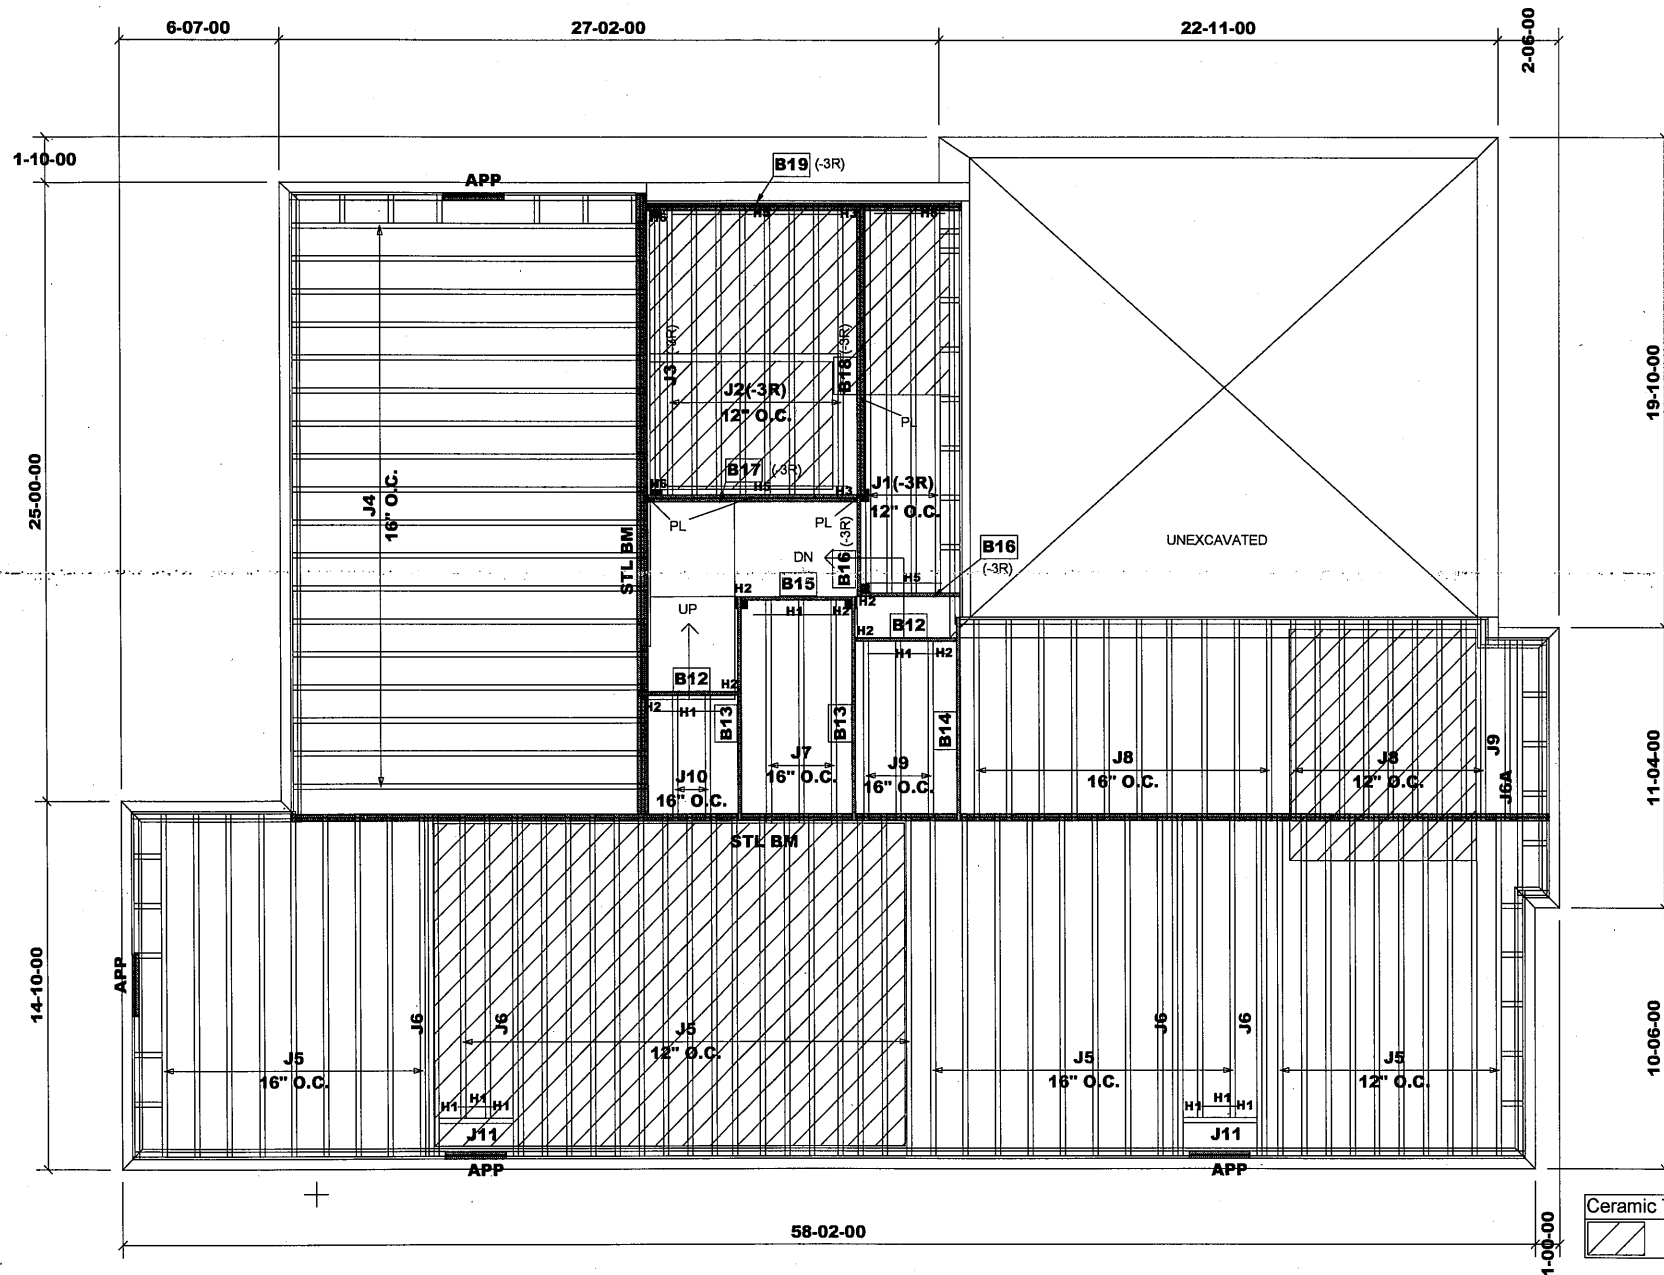

Products				
PlotID	Length	Product	Plies	Net Qty
J1	16-00-00	9 1/2" NI-20	1	4
J2	12-00-00	9 1/2" NI-20	1	8
J3	12-00-00	9 1/2" NI-20	2	2
J4	15-00-00	11 7/8" NI-20	1	18
J5	14-00-00	11 7/8" NI-20	1	47
J6	14-00-00	11 7/8" NI-20	2	8
J6A	11-00-00	11 7/8" NI-20	1	1
J7	10-00-00	11 7/8" NI-20	1	3
J8	9-00-00	11 7/8" NI-20	1	19
J9	8-00-00	11 7/8" NI-20	1	4
J10	6-00-00	11 7/8" NI-20	1	2
J11	4-00-00	11 7/8" NI-20	1	2
B19	13-00-00	1-3/4" x 9-1/2" VERSA-LAM@ 2.0 3100 SP	2	2
B18	12-00-00	1-3/4" x 9-1/2" VERSA-LAM@ 2.0 3100 SP	2	2
B17	9-00-00	1-3/4" x 9-1/2" VERSA-LAM@ 2.0 3100 SP	2	2
B16	5-00-00	1-3/4" x 9-1/2" VERSA-LAM@ 2.0 3100 SP	1	2
B13	10-00-00	1-3/4" x 11-7/8" VERSA-LAM@ 2.0 3100 SP	1	2
B14	9-00-00	1-3/4" x 11-7/8" VERSA-LAM@ 2.0 3100 SP	1	1
B12	5-00-00	1-3/4" x 11-7/8" VERSA-LAM@ 2.0 3100 SP	1	2
B15	5-00-00	1-3/4" x 11-7/8" VERSA-LAM@ 2.0 3100 SP	1	1

RIMBOARD
 1- 1/8" X 9 1/2" O.S.B.
 1- 1/8" X 11 7/8" O.S.B.
SUBFLOOR - 3/4" NAILED & GLUED
 APP - AS PER PLAN
 BBO - BEAM BY OTHERS

HANGER SCHEDULE
 H1-----LT251188 (TM)
 H2-----HUS1.81/10(FM)
 H3-----HGUS410(FM)
 H5-----LT259(TM)
 H6-----MIT39.5-2(TM)
NOTE:
 TM -----TOP MOUNT HANGERS
 FM-----FACE MOUNT HANGERS

TOTAL 11 7/8" BLOCKING LENGTH: 44'

Ceramic tile application as per O.B.C. 9.30.6
 1-2X6 SPF#2 Squash Block req'd on one side of each joist under interior load bearing wall. Multiple Squash Blocks are req'd under concentrated loads.

First Floor Framing

Do not scale - refer to architectural plans for dimensions

ENGINEERING FILE NO.
 S- 152547 - 152577

MODEL: 5003(OAKGROVE) - EL.C
- LOT 91

+ W.O.D. CONDITION

JT/PL: 45147/102259
 LI: 308356(290683)


Builder: Gold Park
 Project: Pine Valley

Location: Vaughan
 Date: April 18, 2019

Designer: NL
 Sheet: 2 of 3

Alpa Roof Trusses Inc.
 Maple, Ontario

Salesperson: Derek
 Home Lumber

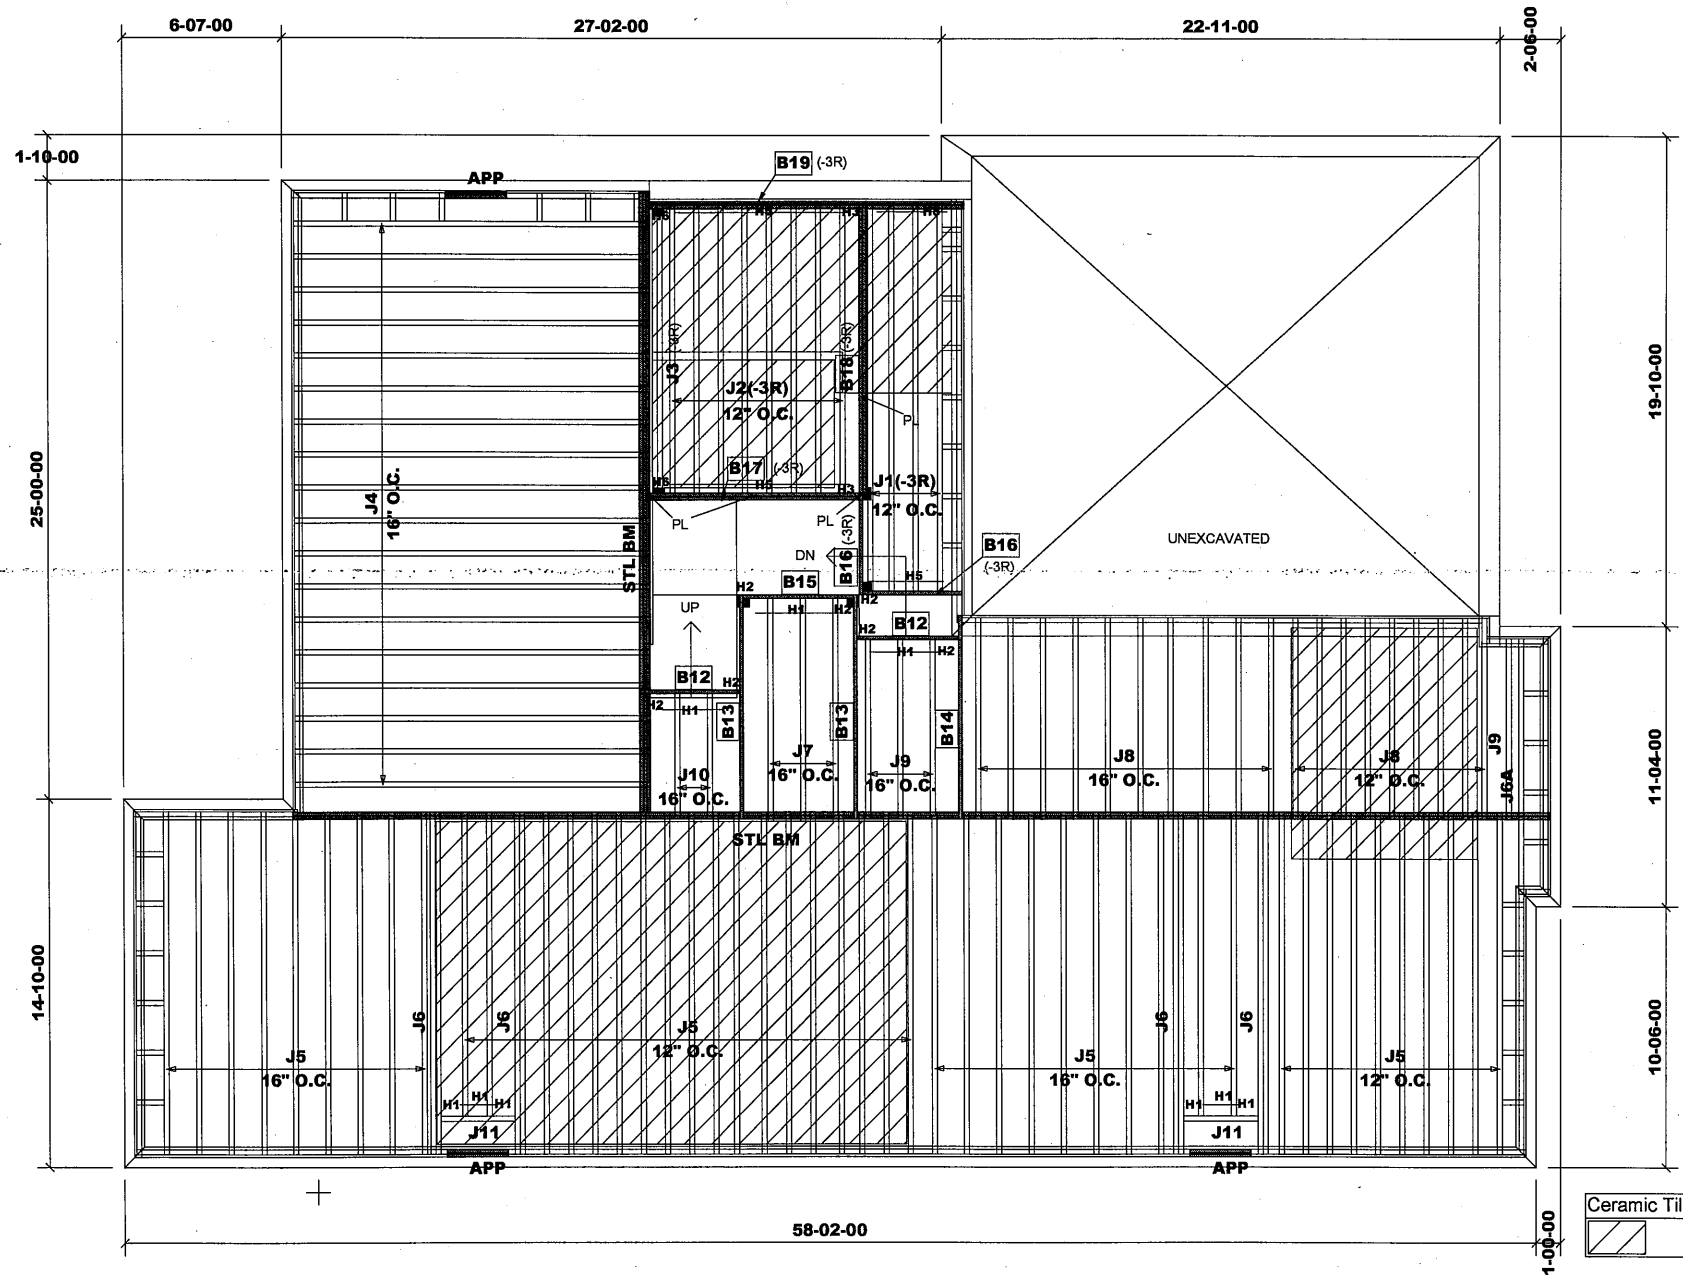

Products				
PlotID	Length	Product	Plies	Net Qty
J1	16-00-00	9 1/2" NI-20	1	4
J2	12-00-00	9 1/2" NI-20	1	8
J3	12-00-00	9 1/2" NI-20	2	2
J4	15-00-00	11 7/8" NI-20	1	18
J5	14-00-00	11 7/8" NI-20	1	47
J6	14-00-00	11 7/8" NI-20	2	8
J6A	11-00-00	11 7/8" NI-20	1	1
J7	10-00-00	11 7/8" NI-20	1	3
J8	9-00-00	11 7/8" NI-20	1	19
J9	8-00-00	11 7/8" NI-20	1	4
J10	6-00-00	11 7/8" NI-20	1	2
J11	4-00-00	11 7/8" NI-20	1	2
B19	13-00-00	1-3/4" x 9-1/2" VERSA-LAM® 2.0 3100 SP	2	2
B18	12-00-00	1-3/4" x 9-1/2" VERSA-LAM® 2.0 3100 SP	2	2
B17	9-00-00	1-3/4" x 9-1/2" VERSA-LAM® 2.0 3100 SP	2	2
B16	5-00-00	1-3/4" x 9-1/2" VERSA-LAM® 2.0 3100 SP	1	2
B13	10-00-00	1-3/4" x 11-7/8" VERSA-LAM® 2.0 3100 SP	1	2
B14	9-00-00	1-3/4" x 11-7/8" VERSA-LAM® 2.0 3100 SP	1	1
B12	5-00-00	1-3/4" x 11-7/8" VERSA-LAM® 2.0 3100 SP	1	2
B15	5-00-00	1-3/4" x 11-7/8" VERSA-LAM® 2.0 3100 SP	1	1

RIMBOARD
 1- 1/8" X 9 1/2" O.S.B.
 1- 1/8" X 11 7/8" O.S.B.
SUBFLOOR - 3/4" NAILED & GLUED
 APP - AS PER PLAN
 BBO - BEAM BY OTHERS

HANGER SCHEDULE
 H1-----LT251188 (TM)
 H2-----HUS1.81/10(FM)
 H3-----HGUS410(FM)
 H5-----LT259(TM)
 H6-----MIT39.5-2(TM)
NOTE:
 TM-----TOP MOUNT HANGERS
 FM-----FACE MOUNT HANGERS

TOTAL 11 7/8" BLOCKING LENGTH: 44'

Ceramic tile application as per O.B.C. 9.30.6
 1-2X6 SPF#2 Squash Block req'd on one side of each joist under interior load bearing wall. Multiple Squash Blocks are req'd under concentrated loads.

First Floor Framing

Do not scale - refer to architectural plans for dimensions

ENGINEERING FILE NO.
 S- 152547 - 152577

MODEL: 5003(OAKGROVE) - EL.C
- LOT 91(W/L0D & W0B COND.)

JT/PL: 45147/102259
 LI: 308356(290683)

Builder: Gold Park
 Project: Pine Valley

Location: Vaughan
 Date: April 18, 2019

Designer: NL
 Sheet: 3 of 3

Alpa Roof Trusses Inc.
 Maple, Ontario

Salesperson: Derek
 Home Lumber