


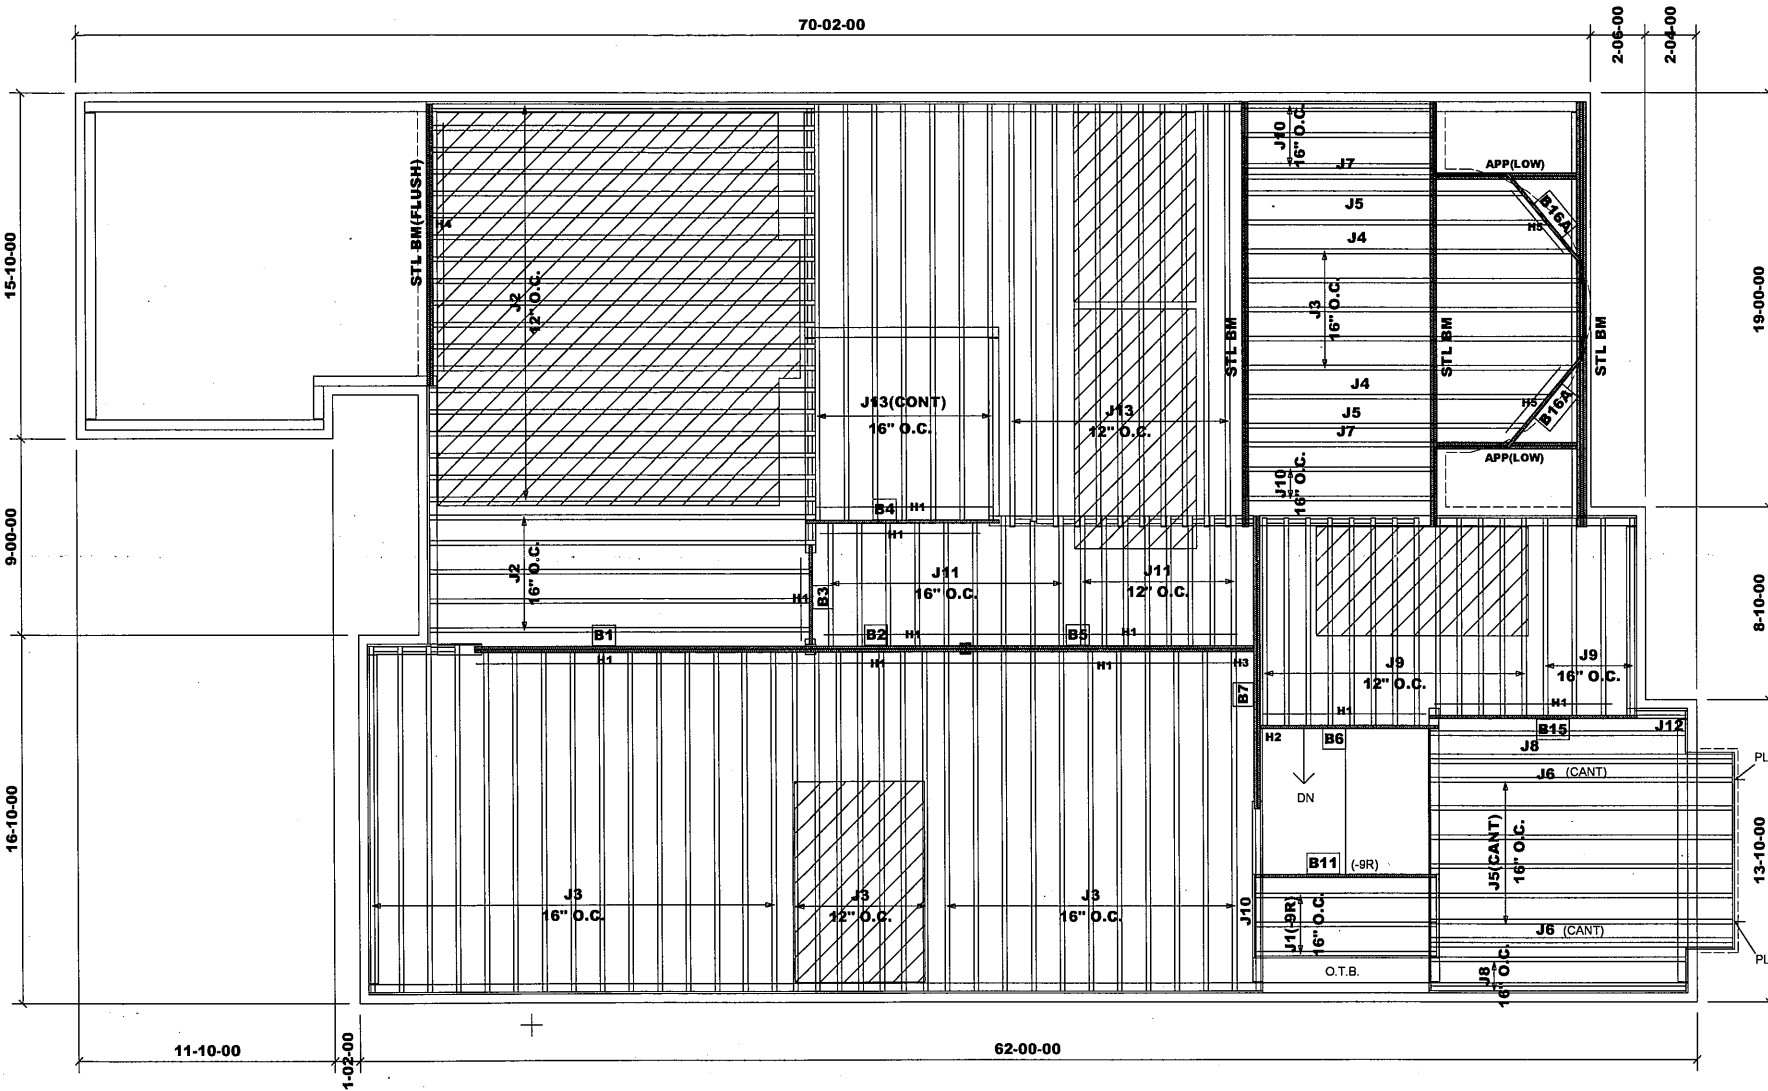

MODEL: 5005(KNIGHTSWOOD) - EL.B
- LOT 93 + opt. SITTING AREA

Second Floor Framing

Do not scale - refer to architectural plans for dimensions

Products				
PlotID	Length	Product	Plies	Net Qty
J1	9-00-00	9 1/2" NI-20	1	3
J2	18-00-00	11 7/8" NI-20	1	24
J3	16-00-00	11 7/8" NI-20	1	38
J4	15-00-00	11 7/8" NI-20	1	2
J5	14-00-00	11 7/8" NI-20	1	8
J6	14-00-00	11 7/8" NI-20	2	4
J7	13-00-00	11 7/8" NI-20	1	2
J8	12-00-00	11 7/8" NI-20	1	3
J9	10-00-00	11 7/8" NI-20	1	17
J10	9-00-00	11 7/8" NI-20	1	6
J11	6-00-00	11 7/8" NI-20	1	17
J12	3-00-00	11 7/8" NI-20	1	1
J13	20-00-00	11 7/8" NI-40x	1	18
B11	9-00-00	1-3/4" x 9-1/2" VERSA-LAM® 2.0 3100 SP	1	1
B1	16-00-00	1-3/4" x 11-7/8" VERSA-LAM® 2.0 3100 SP	2	2
B5	14-00-00	1-3/4" x 11-7/8" VERSA-LAM® 2.0 3100 SP	2	2
B7	14-00-00	1-3/4" x 11-7/8" VERSA-LAM® 2.0 3100 SP	2	2
B15	10-00-00	1-3/4" x 11-7/8" VERSA-LAM® 2.0 3100 SP	1	1
B4	9-00-00	1-3/4" x 11-7/8" VERSA-LAM® 2.0 3100 SP	1	1
B6	9-00-00	1-3/4" x 11-7/8" VERSA-LAM® 2.0 3100 SP	1	1
B2	8-00-00	1-3/4" x 11-7/8" VERSA-LAM® 2.0 3100 SP	2	2
B16A	6-00-00	1-3/4" x 11-7/8" VERSA-LAM® 2.0 3100 SP	1	2
B3	5-00-00	1-3/4" x 11-7/8" VERSA-LAM® 2.0 3100 SP	1	1

HANGER SCHEDULE

H1-----LT251188 (TM)
H2-----HUS1.81/10(FM)
H3-----HGUS410(FM)
H4-----LF2511(FM)
H5-----LSSUH310(FM)

NOTE:

TM -----TOP MOUNT HANGERS
FM-----FACE MOUNT HANGERS

RIMBOARD

1- 1/8" X 9 1/2" O.S.B.
1- 1/8" X 11 7/8" O.S.B.

SUBFLOOR - 3/4" NAILED & GLUED

APP - AS PER PLAN
BBO - BEAM BY OTHERS

TOTAL 11 7/8" BLOCKING LENGTH: 18'

Ceramic tile application as per O.B.C. 9.30.6

Provide I-Joist Blocking between continuous joists (along bearing)

Provide I-Joist Blocking between cantilevered joists (along bearing) and rimboard closure at ends.

1-2X6 SPF#2 Squash Block req'd on one side of each joist under interior load bearing wall. Multiple Squash Blocks are req'd under concentrated loads.

ENGINEERING FILE NO.

S- 152480 - 152507

S-157922

102326 / April 23, 2019

JT/PL: 45147/100570

LI: 308358 (290684)

Builder: Gold Park

Project: Pine Valley

Location: Vaughan

Date: November 9, 2018

Designer: NL


Sheet: 1 of 4

Alpa Roof Trusses Inc.

Maple, Ontario

Salesperson: Derek

Home Lumber

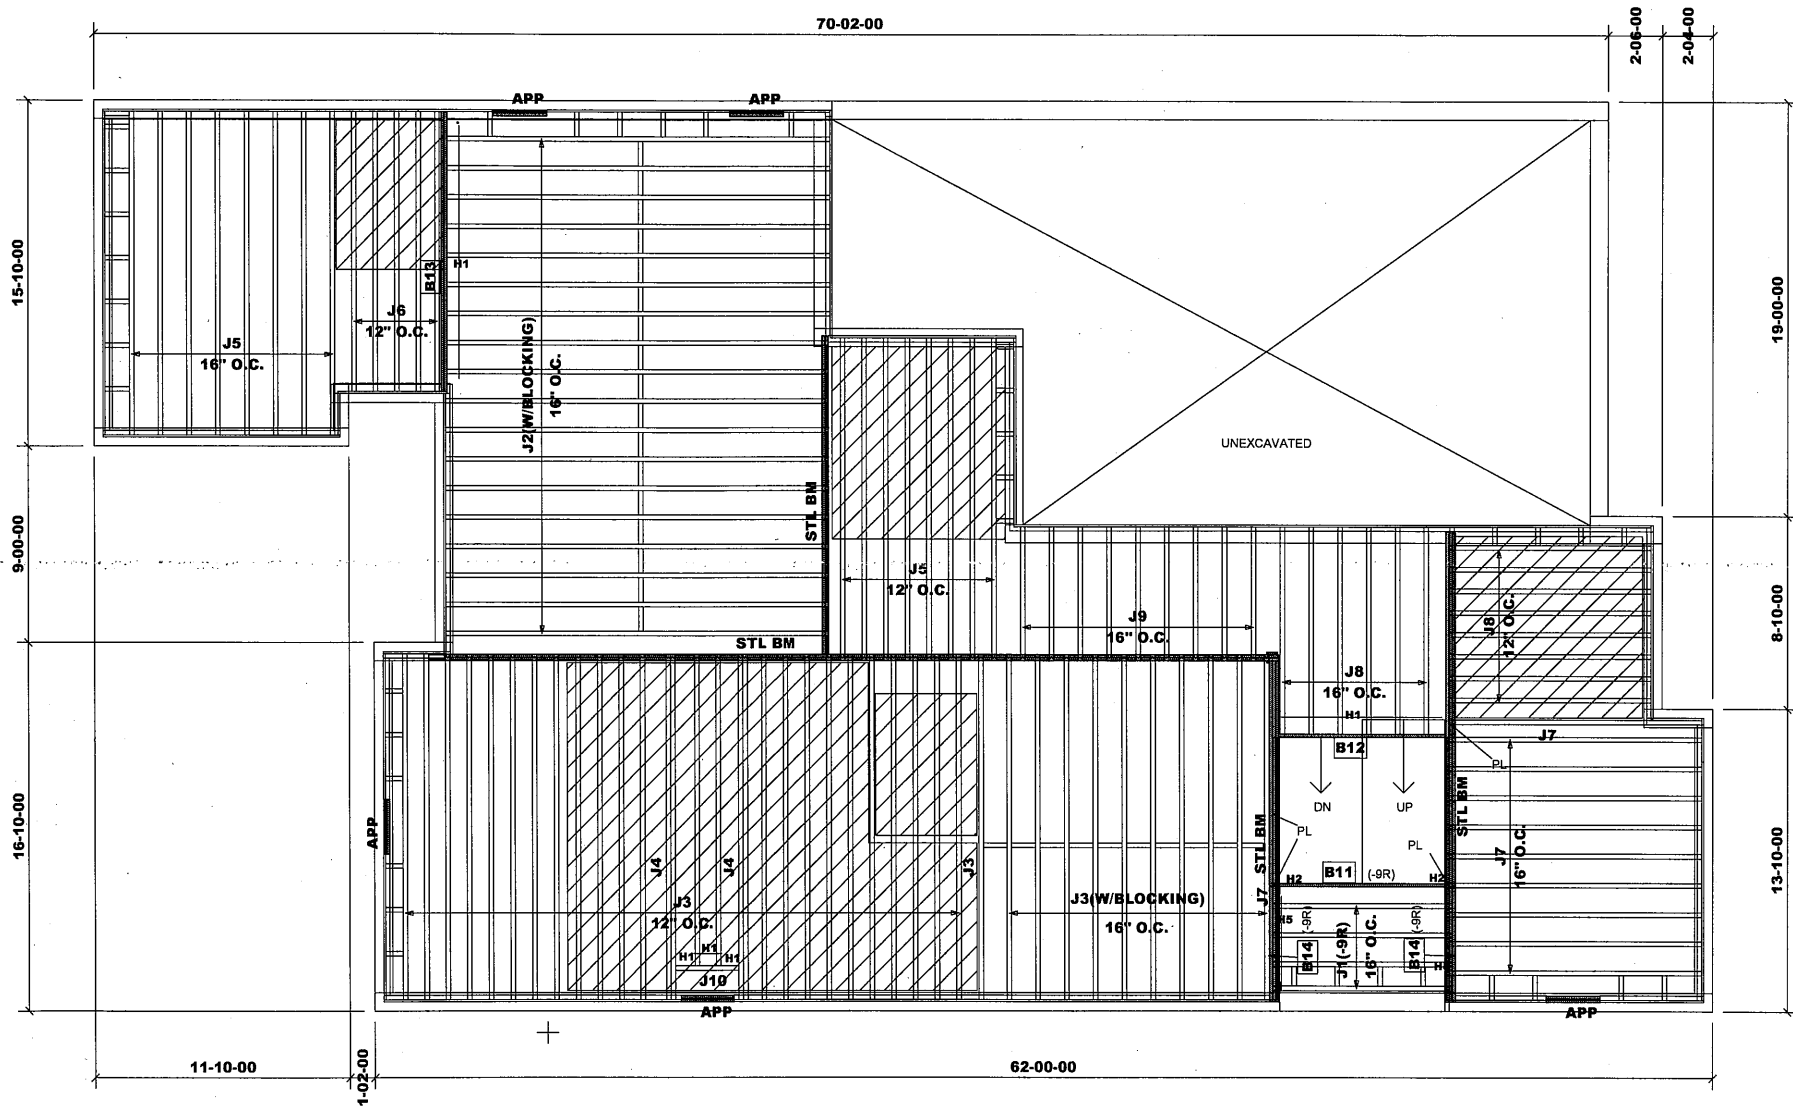

Products				
PlotID	Length	Product	Plies	Net Qty
J1	9-00-00	9 1/2" NI-20	1	4
J2	18-00-00	11 7/8" NI-20	1	18
J3	16-00-00	11 7/8" NI-20	1	35
J4	16-00-00	11 7/8" NI-20	2	4
J5	15-00-00	11 7/8" NI-20	1	16
J6	13-00-00	11 7/8" NI-20	1	5
J7	12-00-00	11 7/8" NI-20	1	11
J8	10-00-00	11 7/8" NI-20	1	14
J9	7-00-00	11 7/8" NI-20	1	9
J10	3-00-00	11 7/8" NI-20	1	1
B11	9-00-00	1-3/4" x 9-1/2" VERSA-LAM® 2.0 3100 SP	1	1
B14	5-00-00	1-3/4" x 9-1/2" VERSA-LAM® 2.0 3100 SP	1	2
B13	13-00-00	1-3/4" x 11-7/8" VERSA-LAM® 2.0 3100 SP	2	2
B12	9-00-00	1-3/4" x 11-7/8" VERSA-LAM® 2.0 3100 SP	1	1

HANGER SCHEDULE

H1-----LT251188 (TM)
H2-----HUS1.81/10(FM)
H5-----LT259(TM)

NOTE:

TM -----TOP MOUNT HANGERS
FM -----FACE MOUNT HANGERS

RIMBOARD

1- 1/8" X 9 1/2" O.S.B.
1- 1/8" X 11 7/8" O.S.B.

SUBFLOOR - 3/4" NAILED & GLUED

APP - AS PER PLAN
BBO - BEAM BY OTHERS

TOTAL 11 7/8" BLOCKING LENGTH: 103'

Ceramic tile application as per O.B.C. 9.30.6

1-2X6 SPF#2 Squash Block req'd on one side of each joist under interior load bearing wall. Multiple Squash Blocks are req'd under concentrated loads.

MODEL: 5005(KNIGHTSWOOD) - EL.B
- LOT 93 & W.O.D. COND.

First Floor Framing

Do not scale - refer to architectural plans for dimensions

102326/1411623, 2019

JT/PL: 45147/100570

Builder: Gold Park

Location: Vaughan

Designer: NL

Alpa Roof Trusses Inc.

Salesperson: Derek

LI: 308358 (290684)


Project: Pine Valley

Date: November 9, 2018

Sheet: 2 of 4

Maple, Ontario

Home Lumber

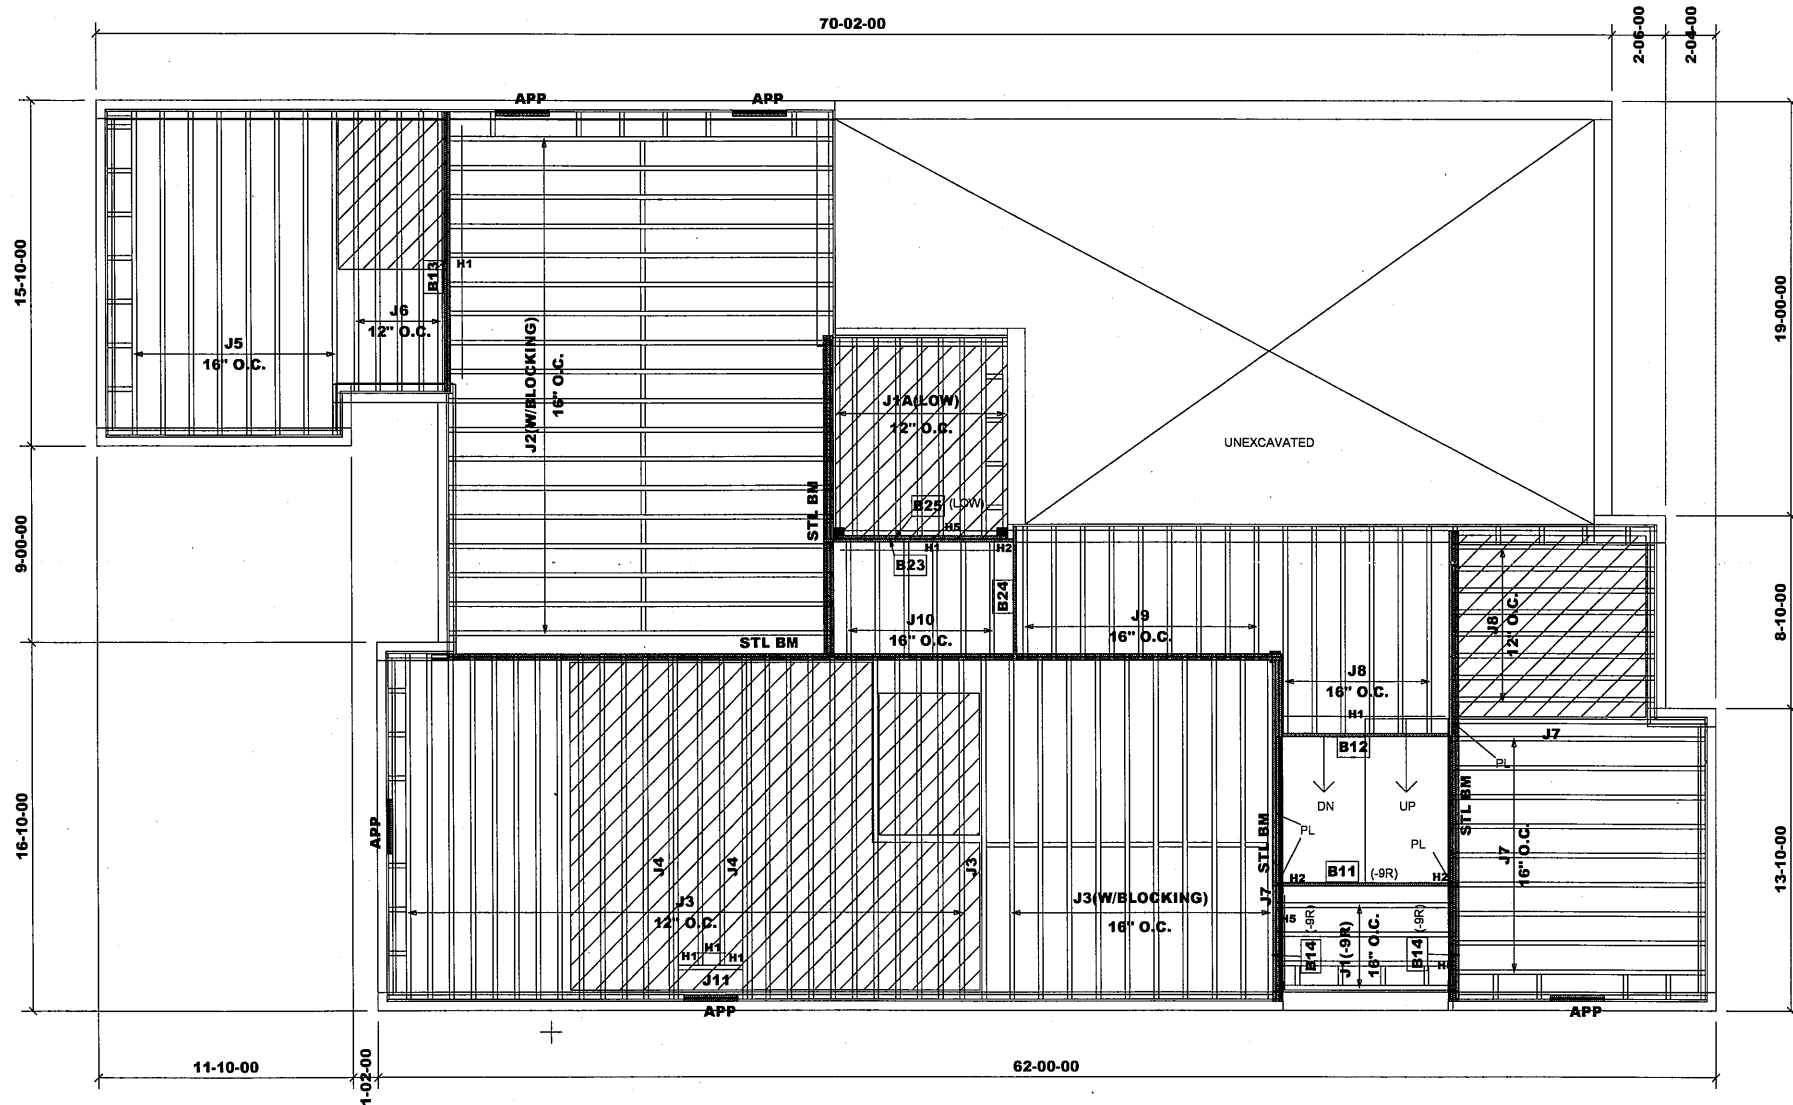

MODEL: 5005(KNIGHTSWOOD) - EL.B
- LOT 93 & W.O.D.(W/SUNKEN)

First Floor Framing

Do not scale - refer to architectural plans for dimensions

Products				
PlotID	Length	Product	Plies	Net Qty
J1A	10-00-00	9 1/2" NI-20	1	9
J1	9-00-00	9 1/2" NI-20	1	4
J2	18-00-00	11 7/8" NI-20	1	18
J3	16-00-00	11 7/8" NI-20	1	35
J4	16-00-00	11 7/8" NI-20	2	4
J5	15-00-00	11 7/8" NI-20	1	8
J6	13-00-00	11 7/8" NI-20	1	5
J7	12-00-00	11 7/8" NI-20	1	11
J8	10-00-00	11 7/8" NI-20	1	14
J9	7-00-00	11 7/8" NI-20	1	9
J10	6-00-00	11 7/8" NI-20	1	6
J11	3-00-00	11 7/8" NI-20	1	1
B11	9-00-00	1-3/4" x 9-1/2" VERSA-LAM® 2.0 3100 SP	1	1
B25	9-00-00	1-3/4" x 9-1/2" VERSA-LAM® 2.0 3100 SP	1	1
B14	5-00-00	1-3/4" x 9-1/2" VERSA-LAM® 2.0 3100 SP	1	2
B13	13-00-00	1-3/4" x 11-7/8" VERSA-LAM® 2.0 3100 SP	2	2
B12	9-00-00	1-3/4" x 11-7/8" VERSA-LAM® 2.0 3100 SP	1	1
B23	9-00-00	1-3/4" x 11-7/8" VERSA-LAM® 2.0 3100 SP	1	1
B24	7-00-00	1-3/4" x 11-7/8" VERSA-LAM® 2.0 3100 SP	1	1

HANGER SCHEDULE

H1-----LT251188 (TM)
H2-----HUS1.81/10(FM)
H5-----LT259(TM)

NOTE:
TM -----TOP MOUNT HANGERS
FM -----FACE MOUNT HANGERS

RIMBOARD

1- 1/8" X 9 1/2" O.S.B.
1- 1/8" X 11 7/8" O.S.B.

SUBFLOOR - 3/4" NAILED & GLUED

APP - AS PER PLAN
BBO - BEAM BY OTHERS

TOTAL 11 7/8" BLOCKING LENGTH: 103'

Ceramic tile application as per O.B.C. 9.30.6

1-2X6 SPF#2 Squash Block req'd on one side of each joist under interior load bearing wall. Multiple Squash Blocks are req'd under concentrated loads.

102326

JT/PL: 45147/100570

Builder: Gold Park

Location: Vaughan

Designer: NL

Alpa Roof Trusses Inc.

Salesperson: Derek

LI: 308358 (290684)


Project: Pine Valley

Date: November 9, 2018

Sheet: 3 of 4

Maple, Ontario

Home Lumber

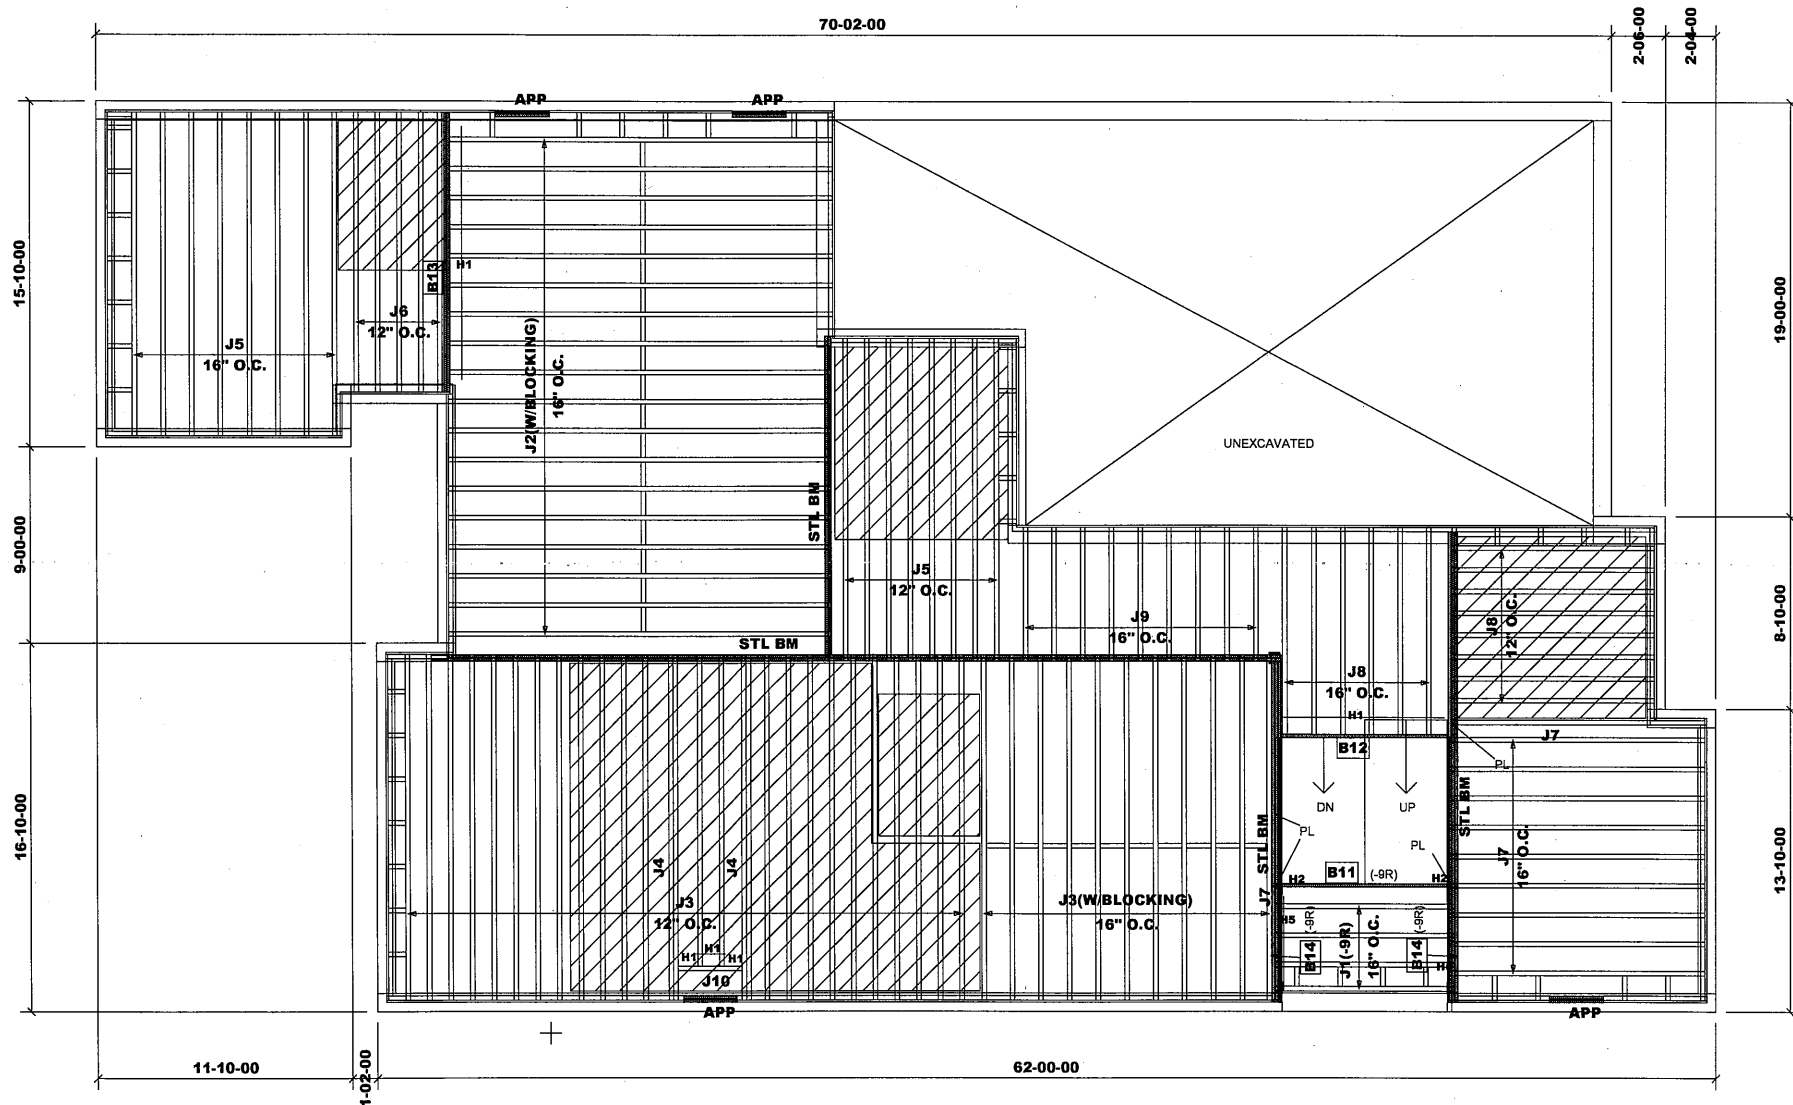

Products				
PlotID	Length	Product	Plies	Net Qty
J1	9'-00"-00	9 1/2" NI-20	1	4
J2	18'-00"-00	11 7/8" NI-20	1	18
J3	16'-00"-00	11 7/8" NI-20	1	35
J4	16'-00"-00	11 7/8" NI-20	2	4
J5	15'-00"-00	11 7/8" NI-20	1	16
J6	13'-00"-00	11 7/8" NI-20	1	5
J7	12'-00"-00	11 7/8" NI-20	1	11
J8	10'-00"-00	11 7/8" NI-20	1	14
J9	7'-00"-00	11 7/8" NI-20	1	9
J10	3'-00"-00	11 7/8" NI-20	1	1
B11	9'-00"-00	1-3/4" x 9-1/2" VERSA-LAM® 2.0 3100 SP	1	1
B14	5'-00"-00	1-3/4" x 9-1/2" VERSA-LAM® 2.0 3100 SP	1	2
B13	13'-00"-00	1-3/4" x 11-7/8" VERSA-LAM® 2.0 3100 SP	2	2
B12	9'-00"-00	1-3/4" x 11-7/8" VERSA-LAM® 2.0 3100 SP	1	1

HANGER SCHEDULE

H1-----LT251188 (TM)
H2-----HUS1.81/10(FM)
H5-----LT259(TM)

NOTE:

TM-----TOP MOUNT HANGERS
FM-----FACE MOUNT HANGERS

RIMBOARD

1- 1/8" X 9 1/2" O.S.B.
1- 1/8" X 11 7/8" O.S.B.

SUBFLOOR - 3/4" NAILED & GLUED

APP - AS PER PLAN
BBO - BEAM BY OTHERS

TOTAL 11 7/8" BLOCKING LENGTH: 103'

Ceramic tile application as per O.B.C. 9.30.6

1-2X6 SPF#2 Squash Block req'd on one side of each joist under interior load bearing wall. Multiple Squash Blocks are req'd under concentrated loads.

MODEL: 5005(KNIGHTSWOOD) - EL.B
- LOT 93 (W/L.O.D. & W.O.B. COND.)

First Floor Framing

Do not scale - refer to architectural plans for dimensions

102326

JT/PL: 45147/100570

Builder: Gold Park

Location: Vaughan

Designer: NL

Alpa Roof Trusses Inc.

Salesperson: Derek

LI: 308358 (290684)

Project: Pine Valley

Date: November 9, 2018

Sheet: 4 of 4

Maple, Ontario

Home Lumber