

Products				
PlotID	Length	Product	Plies	Net Qty
J1	18-00-00	11 7/8" NI-20	1	37
J2	18-00-00	11 7/8" NI-20	2	2
J3	14-00-00	11 7/8" NI-20	1	31
J4	11-00-00	11 7/8" NI-20	1	39
J5	9-00-00	11 7/8" NI-20	1	25
J6	7-00-00	11 7/8" NI-20	1	1
J7	3-00-00	11 7/8" NI-20	1	2
B6	14-00-00	1-3/4" x 11-7/8" VERSA-LAM® 2.0 3100 SP	2	2
B4	13-00-00	1-3/4" x 11-7/8" VERSA-LAM® 2.0 3100 SP	2	2
B2	12-00-00	1-3/4" x 11-7/8" VERSA-LAM® 2.0 3100 SP	2	2
B1	11-00-00	1-3/4" x 11-7/8" VERSA-LAM® 2.0 3100 SP	1	1
B8	11-00-00	1-3/4" x 11-7/8" VERSA-LAM® 2.0 3100 SP	1	1
B3	9-00-00	1-3/4" x 11-7/8" VERSA-LAM® 2.0 3100 SP	2	2
B5A	7-00-00	1-3/4" x 11-7/8" VERSA-LAM® 2.0 3100 SP	1	1
B7	7-00-00	1-3/4" x 11-7/8" VERSA-LAM® 2.0 3100 SP	2	2
B9	3-00-00	1-3/4" x 11-7/8" VERSA-LAM® 2.0 3100 SP	2	2

HANGER SCHEDULE

H1.....LT251188 (TM)
H3.....HGUS410(FM)
H4.....MIT311.88-2(TM)
H5.....LF2511(FM)
H6.....HU310-2(FM)

NOTE:
TM.....TOP MOUNT HANGERS
FM.....FACE MOUNT HANGERS

RIMBOARD
1- 1/8" X 11 7/8" O.S.B.
SUBFLOOR - 3/4" NAILED & GLUED
APP - AS PER PLAN
BBO - BEAM BY OTHERS

TOTAL 11 7/8" BLOCKING LENGTH: 19'

Ceramic tile application as per O.B.C. 9.30.6
1-2X6 SPF#2 Squash Block req'd on one side of each joist under interior load bearing wall. Multiple Squash Blocks are req'd under concentrated loads.

MODEL: 5004(BEAUMONT) - EL.A
- LOT 92


Second Floor Framing

Do not scale - refer to architectural plans for dimensions

ENGINEERING FILE NO.
S- 152508 - 152546

102326/April 23, 2019

JT/PL: 45147/102259	Builder: Gold Park	Location: Vaughan	Designer: NL	Alpa Roof Trusses Inc.	Salesperson: Derek
LI: 308357(290673)	Project: Pine Valley	Date: April 18, 2019	Sheet: 1 of 4	Maple, Ontario	Home Lumber

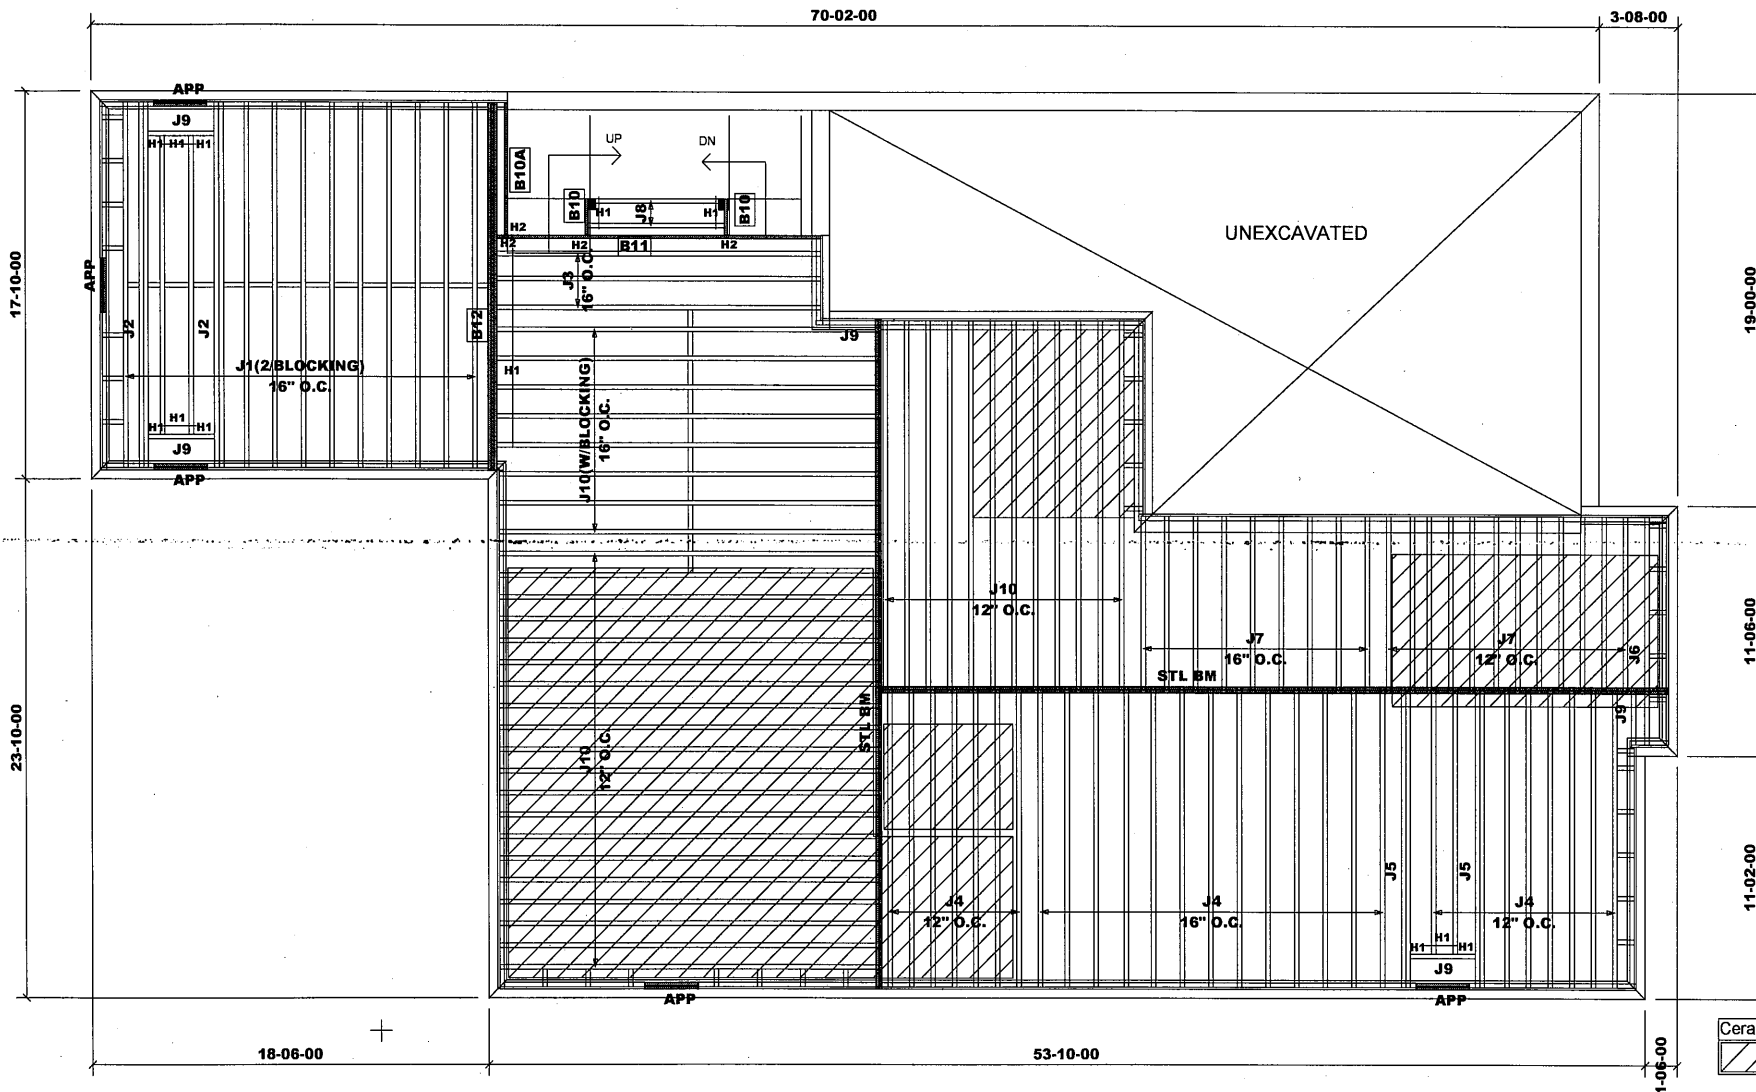

Products				
PlotID	Length	Product	Plies	Net Qty
J1	17-00-00	11 7/8" NI-20	1	12
J2	17-00-00	11 7/8" NI-20	2	4
J3	16-00-00	11 7/8" NI-20	1	3
J4	14-00-00	11 7/8" NI-20	1	28
J5	14-00-00	11 7/8" NI-20	2	4
J6	11-00-00	11 7/8" NI-20	1	1
J7	9-00-00	11 7/8" NI-20	1	21
J8	7-00-00	11 7/8" NI-20	1	2
J9	4-00-00	11 7/8" NI-20	1	4
J9	3-00-00	11 7/8" NI-20	1	1
J10	18-00-00	11 7/8" NI-40x	1	40
B12	17-00-00	1-3/4" x 11-7/8" VERSA-LAM® 2.0 3100 SP	3	3
B11	16-00-00	1-3/4" x 11-7/8" VERSA-LAM® 2.0 3100 SP	1	1
B10A	7-00-00	1-3/4" x 11-7/8" VERSA-LAM® 2.0 3100 SP	1	1
B10	2-00-00	1-3/4" x 11-7/8" VERSA-LAM® 2.0 3100 SP	1	2

HANGER SCHEDULE

H1-----LT25188 (TM)
H2-----HUS1.81/10(FM)

NOTE:
TM -----TOP MOUNT HANGERS
FM-----FACE MOUNT HANGERS

RIMBOARD
1- 1/8" X 11 7/8" O.S.B.
SUBFLOOR - 3/4" NAILED & GLUED
APP - AS PER PLAN
BBO - BEAM BY OTHERS

TOTAL 11 7/8" BLOCKING LENGTH: 74'

Ceramic tile application as per O.B.C. 9.30.6
1-2X6 SPF#2 Squash Block req'd on one side of each joist under interior load bearing wall. Multiple Squash Blocks are req'd under concentrated loads.

MODEL: 5004(BEAUMONT) - EL.A
- LOT 92(+ W.O.D. COND.)

First Floor Framing

Do not scale - refer to architectural plans for dimensions

102326/04/23, 2019

JT/PL: 45147/102259
LI: 308357(290673)


Builder: Gold Park
Project: Pine Valley

Location: Vaughan
Date: April 18, 2019

Designer: NL
Sheet: 2 of 4

Alpa Roof Trusses Inc.
Maple, Ontario

Salesperson: Derek
Home Lumber

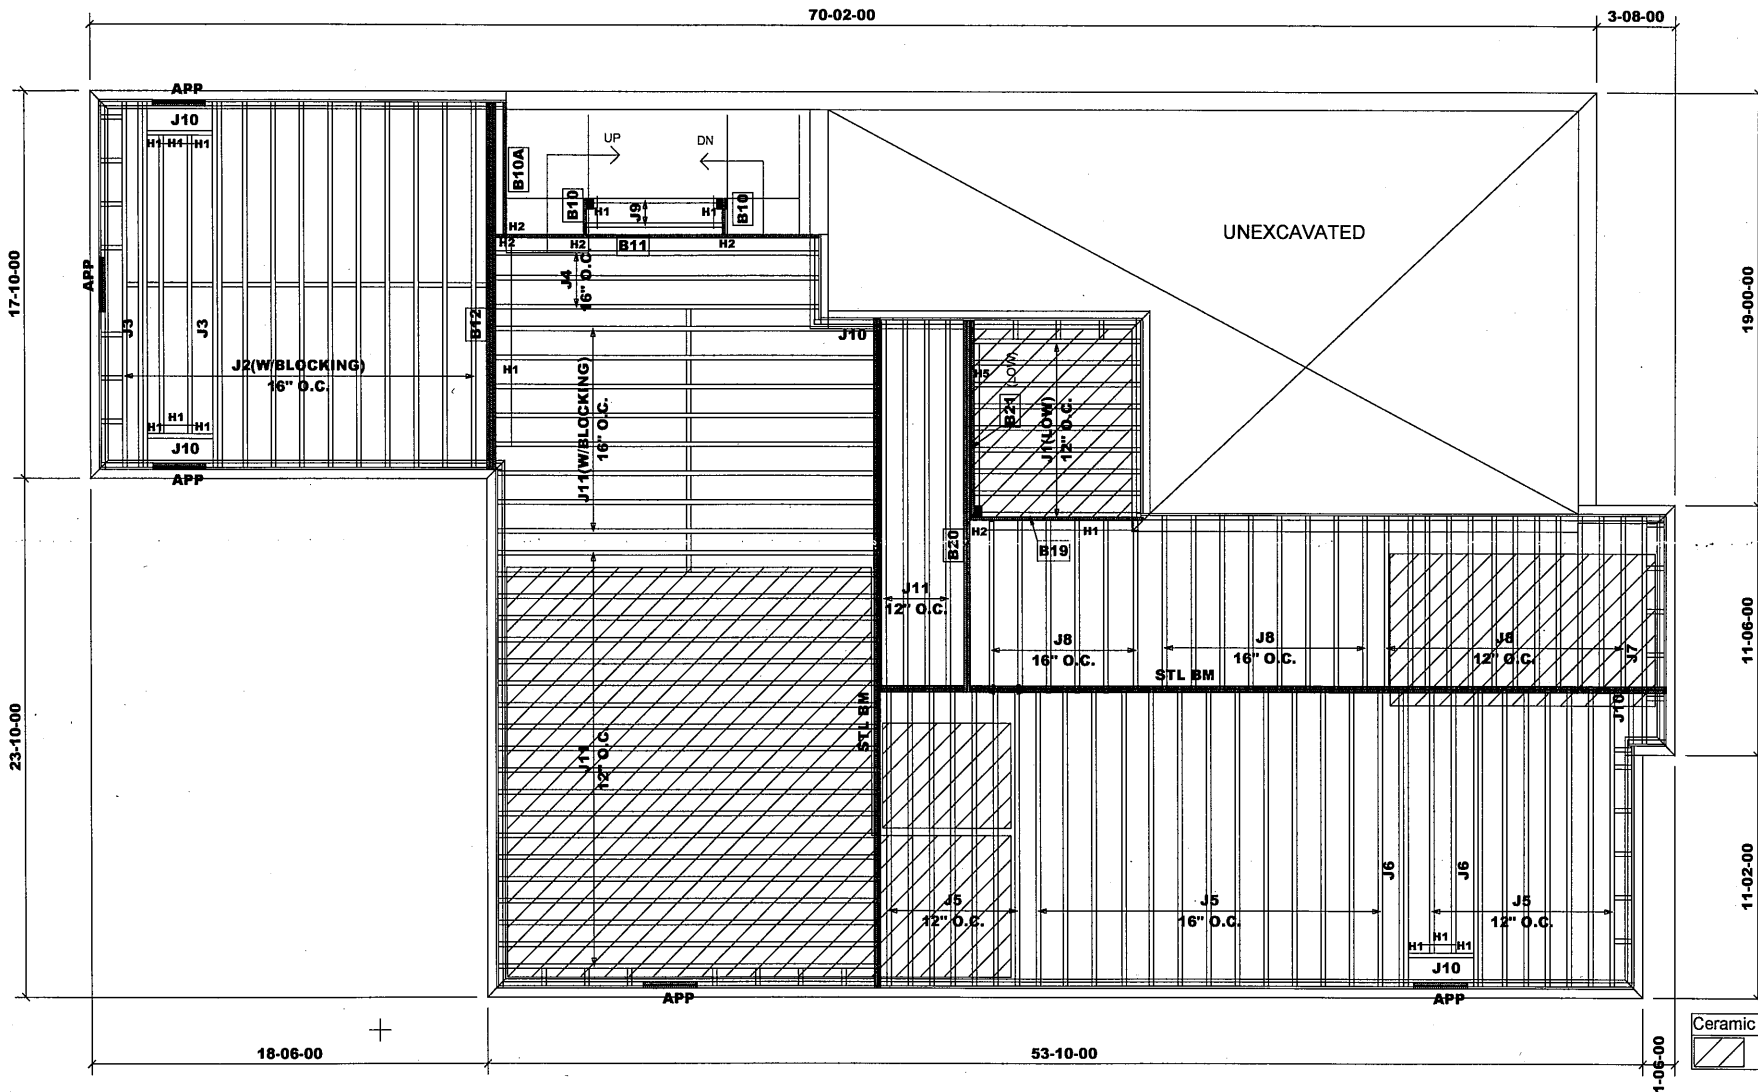

Products				
PlotID	Length	Product	Plies	Net Qty
J1	8-00-00	9 1/2" NI-20	1	9
J2	17-00-00	11 7/8" NI-20	1	12
J3	17-00-00	11 7/8" NI-20	2	4
J4	16-00-00	11 7/8" NI-20	1	3
J5	14-00-00	11 7/8" NI-20	1	28
J6	14-00-00	11 7/8" NI-20	2	4
J7	11-00-00	11 7/8" NI-20	1	1
J8	9-00-00	11 7/8" NI-20	1	26
J9	7-00-00	11 7/8" NI-20	1	2
J10	4-00-00	11 7/8" NI-20	1	5
J11	18-00-00	11 7/8" NI-40x	1	32
B21	10-00-00	1-3/4" x 9-1/2" VERSA-LAM® 2.0 3100 SP	1	1
B20	18-00-00	1-3/4" x 11-7/8" VERSA-LAM® 2.0 3100 SP	2	2
B12	17-00-00	1-3/4" x 11-7/8" VERSA-LAM® 2.0 3100 SP	3	3
B11	16-00-00	1-3/4" x 11-7/8" VERSA-LAM® 2.0 3100 SP	1	1
B19	9-00-00	1-3/4" x 11-7/8" VERSA-LAM® 2.0 3100 SP	1	1
B10A	7-00-00	1-3/4" x 11-7/8" VERSA-LAM® 2.0 3100 SP	1	1
B10	2-00-00	1-3/4" x 11-7/8" VERSA-LAM® 2.0 3100 SP	1	2

HANGER SCHEDULE

H1-----LT251188 (TM)
H2-----HUS1.81/10(FM)
H5-----LT259(TM)

NOTE:
TM-----TOP MOUNT HANGERS
FM-----FACE MOUNT HANGERS

RIMBOARD

1- 1/8" X 9 1/2" O.S.B.
1- 1/8" X 11 7/8" O.S.B.

SUBFLOOR - 3/4" NAILED & GLUED

APP - AS PER PLAN
BBO - BEAM BY OTHERS

TOTAL 11 7/8" BLOCKING LENGTH: 74'

Ceramic tile application as per O.B.C. 9.30.6


1-2X6 SPF#2 Squash Block req'd on one side of each joist under interior load bearing wall. Multiple Squash Blocks are req'd under concentrated loads.

MODEL: 5004(BEAUMONT) - EL.A
- LOT 92(+ W.O.D. COND.)
W/SUNKEN MUDRM

First Floor Framing
Do not scale - refer to architectural plans for dimensions

102326

JT/PL: 45147/102259	Builder: Gold Park	Location: Vaughan	Designer: NL	Alpa Roof Trusses Inc.	Salesperson: Derek
LI: 308357(290673)	Project: Pine Valley	Date: April 18, 2019	Sheet: 3 of 4	Maple, Ontario	Home Lumber

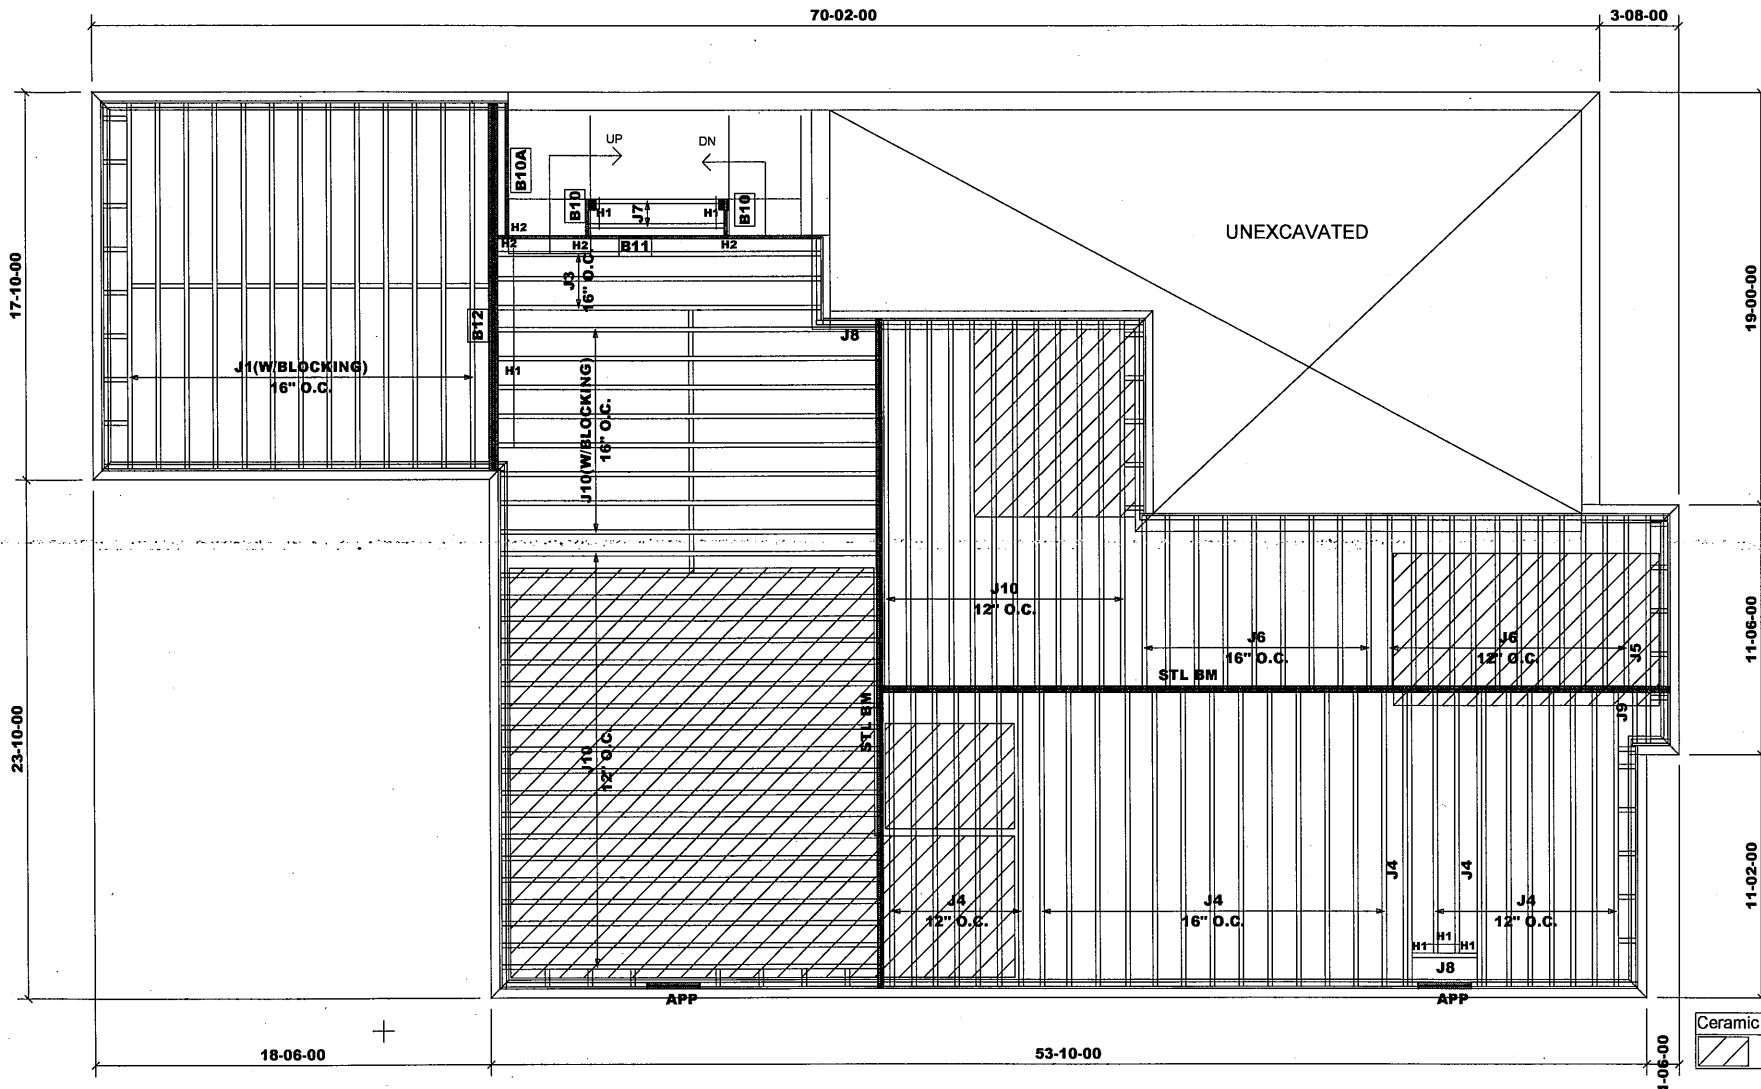

Products					
PlotID	Length	Product	Piles	Net Qty	
J1	17-00-00	11 7/8" NI-20	1	13	
J2	16-00-00	11 7/8" NI-20	1	3	
J3	14-00-00	11 7/8" NI-20	1	28	
J4	14-00-00	11 7/8" NI-20	2	4	
J5	11-00-00	11 7/8" NI-20	1	1	
J6	9-00-00	11 7/8" NI-20	1	21	
J7	7-00-00	11 7/8" NI-20	1	2	
J8	4-00-00	11 7/8" NI-20	1	2	
J9	3-00-00	11 7/8" NI-20	1	1	
J10	18-00-00	11 7/8" NI-40x	1	40	
B12	17-00-00	1-3/4" x 11-7/8" VERSA-LAM@ 2.0 3100 SP	3	3	
B11	16-00-00	1-3/4" x 11-7/8" VERSA-LAM@ 2.0 3100 SP	1	1	
B10A	7-00-00	1-3/4" x 11-7/8" VERSA-LAM@ 2.0 3100 SP	1	1	
B10	2-00-00	1-3/4" x 11-7/8" VERSA-LAM@ 2.0 3100 SP	1	2	

HANGER SCHEDULE
H1-----LT251188 (TM)
H2-----HUS1.81/10(FM)

NOTE:
TM-----TOP MOUNT HANGERS
FM-----FACE MOUNT HANGERS

RIMBOARD
1- 1/8" X 11 7/8" O.S.B.


SUBFLOOR - 3/4" NAILED & GLUED

APP - AS PER PLAN
BBO - BEAM BY OTHERS

TOTAL 11 7/8" BLOCKING LENGTH: 74'

Ceramic tile application as per O.B.C. 9.30.6

1-2X6 SPF#2 Squash Block req'd on one side of each joist under interior load bearing wall. Multiple Squash Blocks are req'd under concentrated loads.

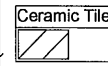

MODEL: 5004(BEAUMONT) - EL.A
- LOT 92(W/ L.O.D. & W.O.B.)

First Floor Framing

Do not scale - refer to architectural plans for dimensions

102326

JT/PL: 45147/102259
LI: 308357(290673)

Builder: Gold Park
Project: Pine Valley

Location: Vaughan
Date: April 18, 2019

Designer: NL
Sheet: 4 of 4

Alpa Roof Trusses Inc.
Maple, Ontario

Salesperson: Derek
Home Lumber