


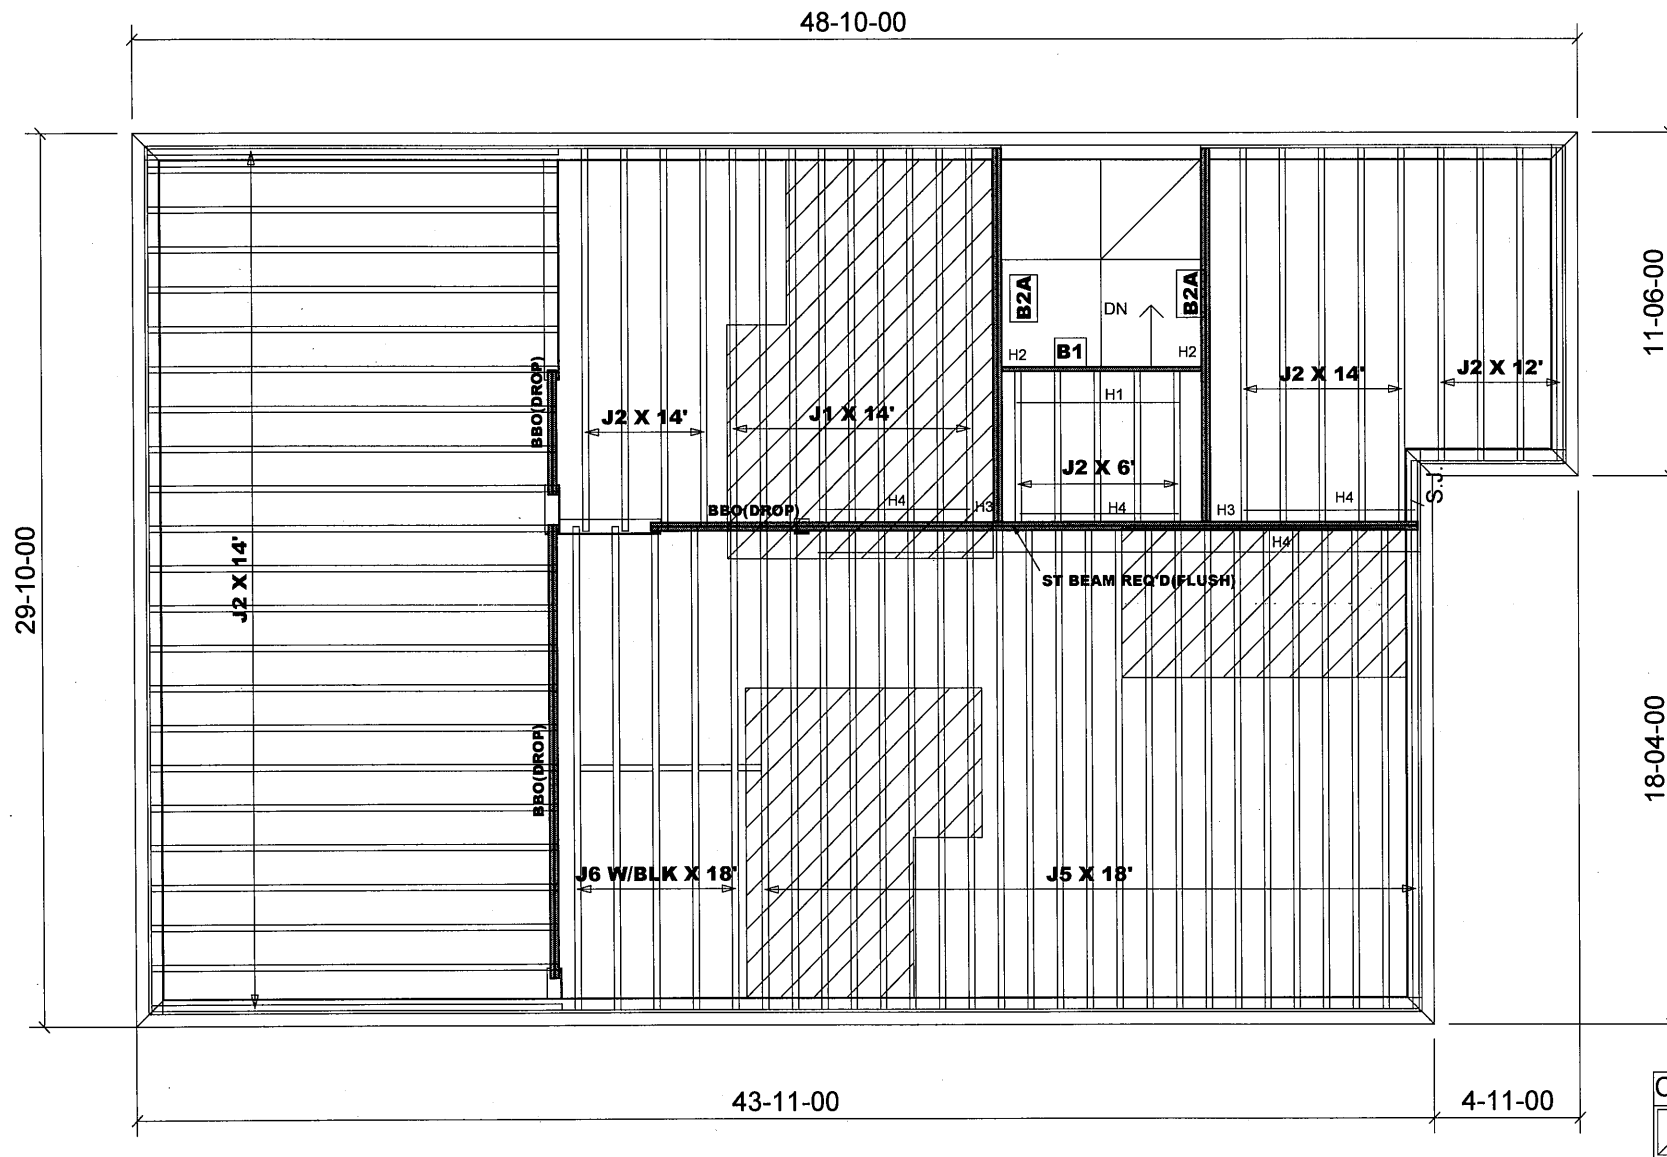

Products				
PlotID	Length	Product	Plies	Net Qty
B2A	13-00-00	VERSALAM-10 2.0E	2	4
B1	7-00-00	VERSALAM-10 2.0E	1	1

JOIST SCHEDULE

J1 - 9 1/2" NI-20 @ 12" O/C
 J2 - 9 1/2" NI-20 @ 16" O/C
 J5 - 9 1/2" NI-40X @ 12" O/C
 J6 - 9 1/2" NI-40X @ 16" O/C

BLK- W/MID-SPAN BLOCKING

SUBFLOOR - 5/8" NAILED & GLUED

HANGER SCHEDULE

H1-----LT259 (TM)
 H2-----HUS1.81/10 (FM)
 H3-----HGUS410(FM)
 H4-----LF259 (FM)

NOTE:

TM -----TOP MOUNT HANGERS
 FM-----FACE MOUNT HANGERS

RIMBOARD

1- 1/8" X 9 1/2" O.S.B.

APP - AS PER PLAN
 BBO - BEAM BY OTHERS

JOIST SPACING UNDER CERAMIC TILE IS 12" O.C.

ENGINEERING FILE NO.

S- 119867 - 119880

S-148021 ~148024

REVISION: December 20, 2017

MODEL: 38 - 6 - ELEV.A

Second Floor Framing

Do not scale - refer to architectural plans for dimensions

FIRM BCIN 28103
 DESIGNER BCIN 23991

JT: 39002/94092

Builder: Gold Park

Location: Brampton

Designer: NL

Alpa Roof Trusses Inc.

Salesperson: Derek

File: 308 802
 (244316)


Project: Mclaughlin and Mayfield

Date: August 7, 2014

Sheet: 1 of 6

Maple, Ontario

Home Lumber

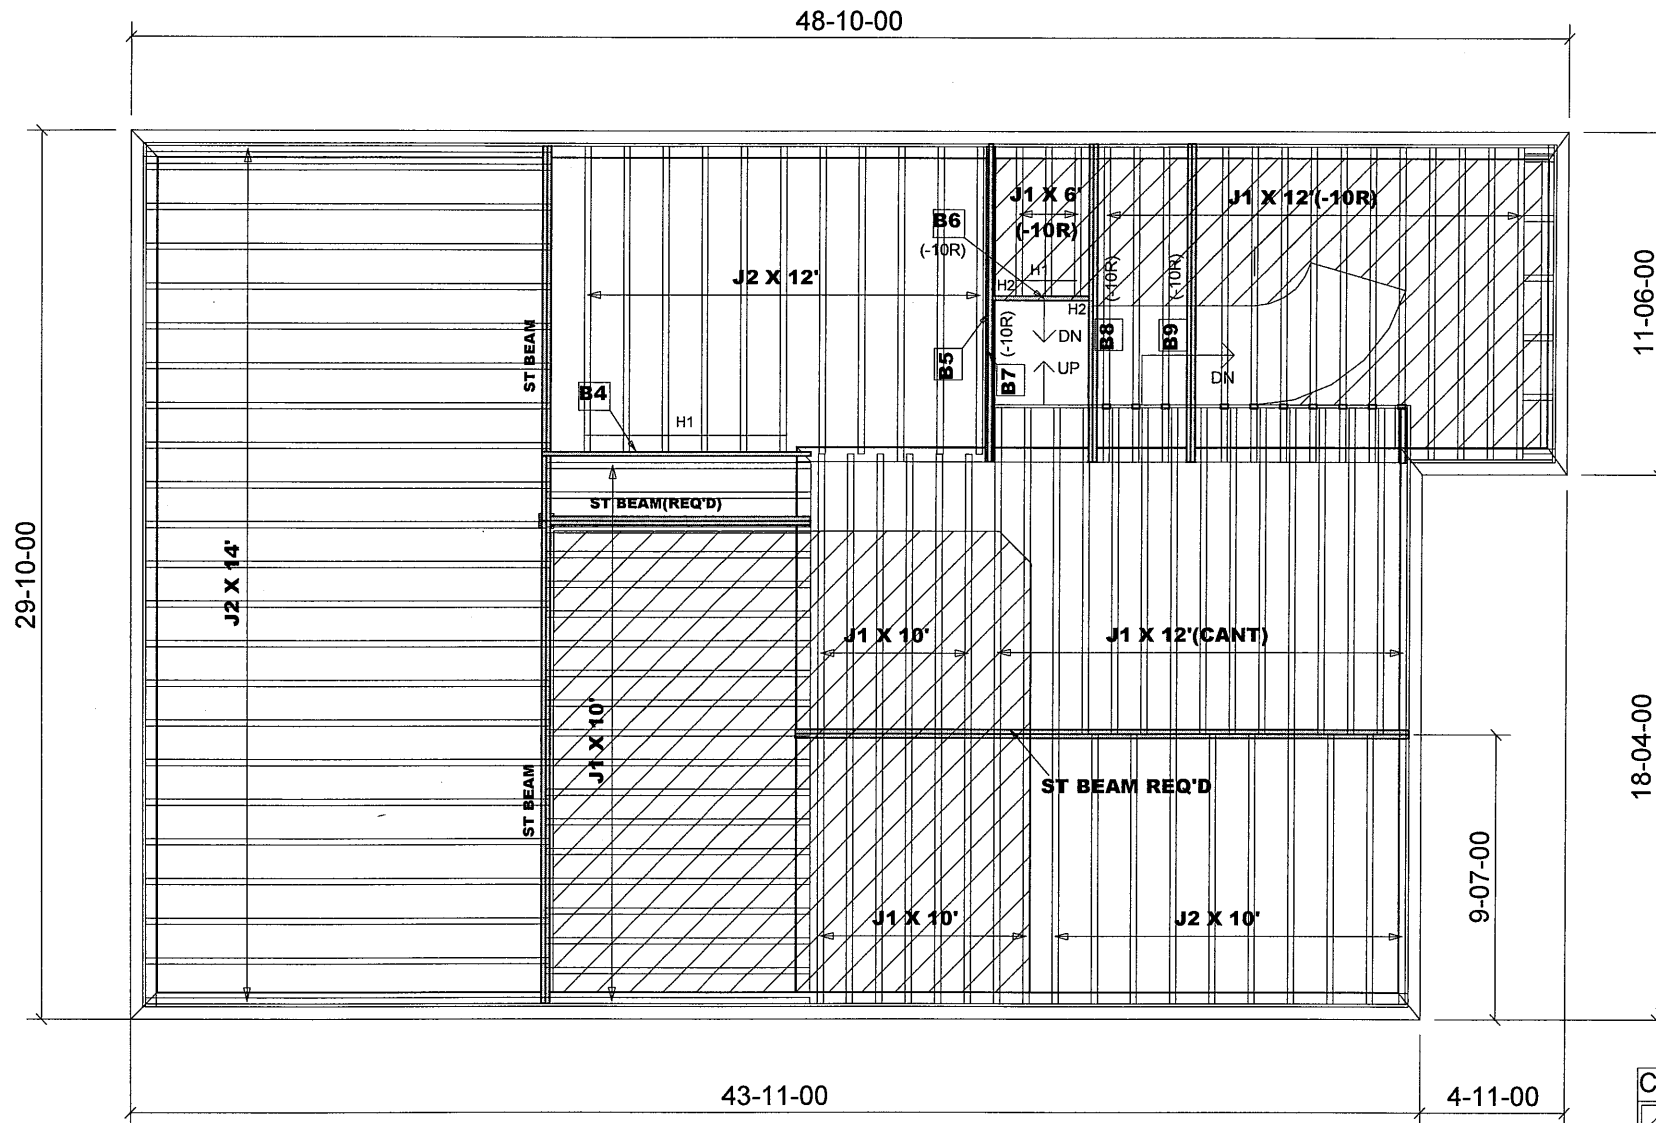

Products				
PlotID	Length	Product	Plies	Net Qty
B7	11-00-00	VERSALAM-10 2.0E	1	1
B5	11-00-00	VERSALAM-10 2.0E	2	2
B8	11-00-00	VERSALAM-10 2.0E	2	2
B9	11-00-00	VERSALAM-10 2.0E	2	2
B4	10-00-00	VERSALAM-10 2.0E	1	1
B6	4-00-00	VERSALAM-10 2.0E	1	1

JOIST SCHEDULE

J1 - 9 1/2" NI-20 @ 12" O/C
J2 - 9 1/2" NI-20 @ 16" O/C

SUBFLOOR - 5/8" NAILED & GLUED

HANGER SCHEDULE

H1-----LT259 (TM)
H2-----HUS1.81/10(FM)

NOTE:

TM -----TOP MOUNT HANGERS
FM-----FACE MOUNT HANGERS

RIMBOARD

1- 1/8" X 9 1/2" O.S.B.

APP - AS PER PLAN
BBO - BEAM BY OTHERS

Main Floor Framing

MODEL: 38 - 6 - ELEV.A

Do not scale - refer to architectural plans for dimensions

FIRM BCIN 28103
DESIGNER BCIN 23991

JOIST SPACING UNDER CERAMIC TILE IS 12" O.C.

94092/82529
JT: 39002/76066
File: (244316)
308602


Builder: Gold Park
Project: Mclaughlin and Mayfield

Location: Brampton
Date: August 7, 2014

Designer: NL
Sheet: 2 of 6

Alpa Roof Trusses Inc.
Maple, Ontario

Salesperson: Derek
Home Lumber

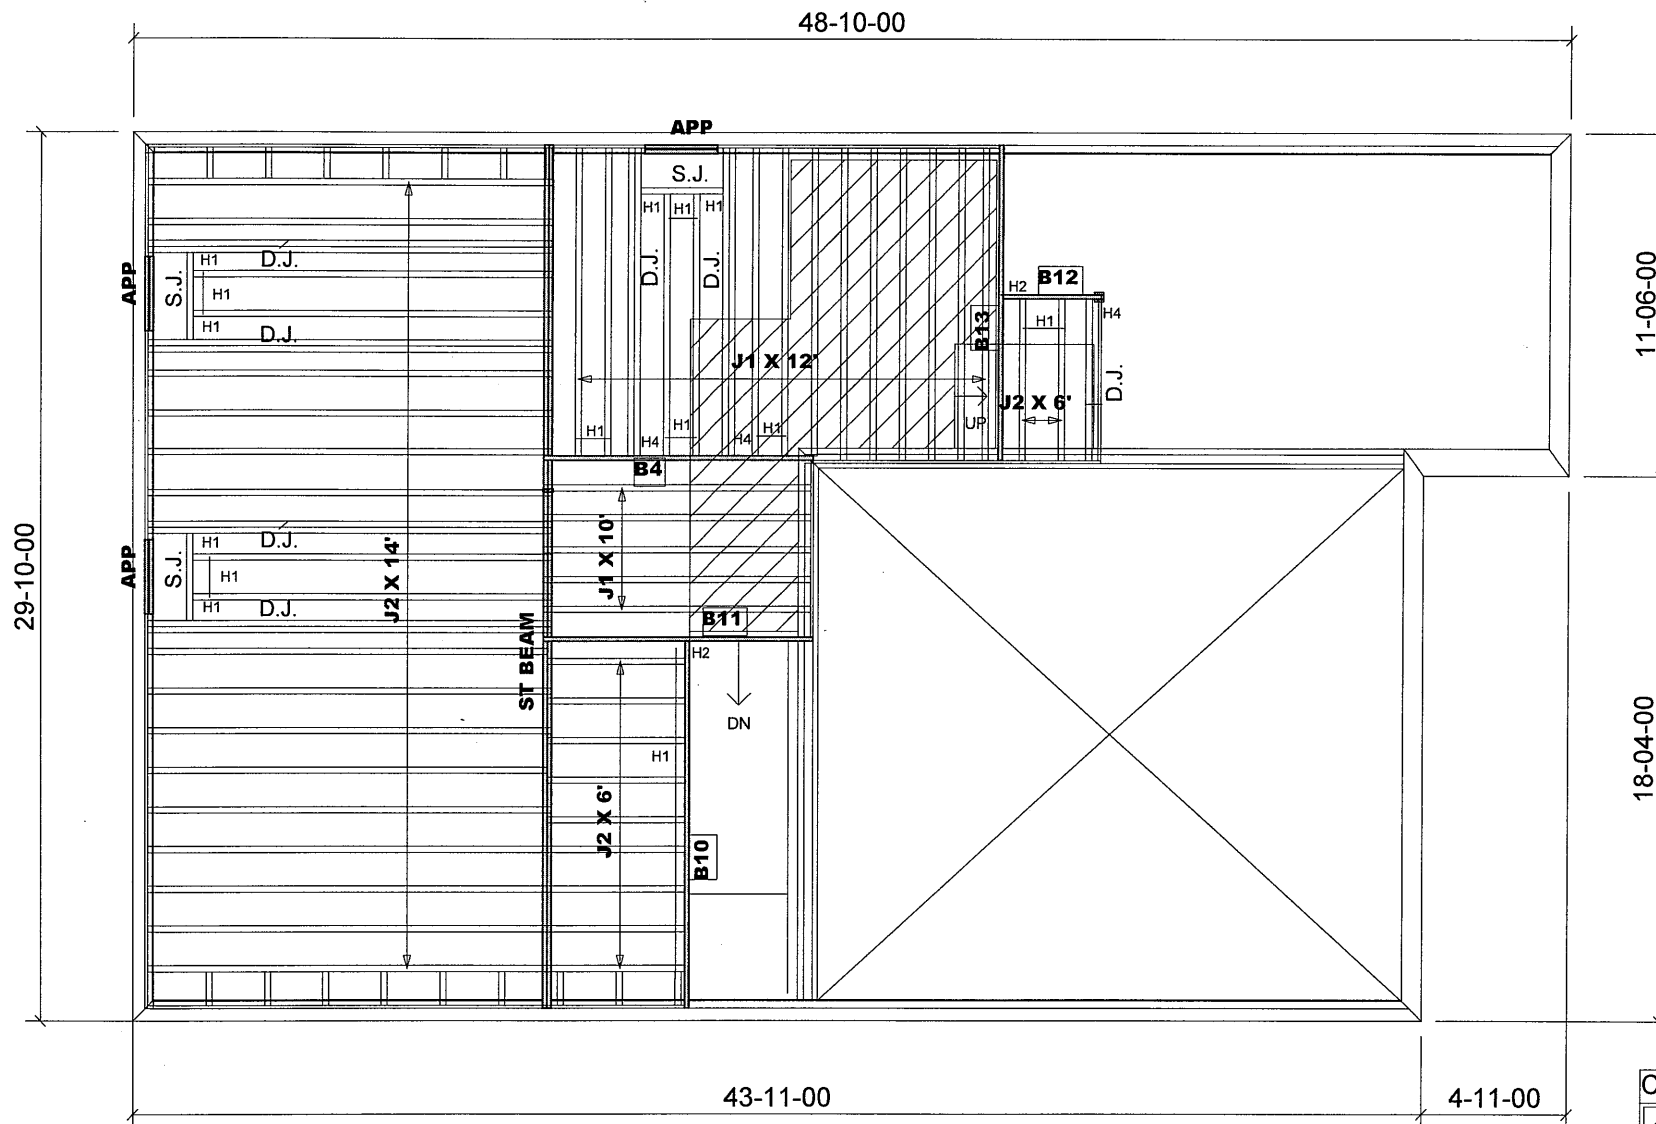

Products				
PlotID	Length	Product	Plies	Net Qty
B10	13-00-00	VERSALAM-10 2.0E	1	1
B13	11-00-00	VERSALAM-10 2.0E	1	1
B11	10-00-00	VERSALAM-10 2.0E	1	1
B4	10-00-00	VERSALAM-10 2.0E	1	1
B12	4-00-00	VERSALAM-10 2.0E	1	1

JOIST SCHEDULE

J1 - 9 1/2" NI-20 @ 12" O/C
J2 - 9 1/2" NI-20 @ 16" O/C

SUBFLOOR - 5/8" NAILED & GLUED

HANGER SCHEDULE

H1-----LT259 (TM)
H2-----HUS1.81/10(FM)

NOTE:

TM -----TOP MOUNT HANGERS
FM-----FACE MOUNT HANGERS

RIMBOARD

1- 1/8" X 9 1/2" O.S.B.

APP - AS PER PLAN
BBO - BEAM BY OTHERS

JOIST SPACING UNDER CERAMIC TILE IS 12" O.C.

1- 2X6 SPF#2 Squash Block req'd on one side of each joist under interior load bearing walls. Multiple Squash Blocks are req'd under concentrated loads.

Ground Floor Framing

MODEL: 38 - 6 - ELEV.A + B

Do not scale - refer to architectural plans for dimensions

FIRM BCIN 28103
DESIGNER BCIN 23991

94092/
82529
JT: 39002/76066
File: (244316)
292452


Builder: Gold Park
Project: Mclaughlin and Mayfield

Location: Brampton
Date: August 7, 2014

Designer: NL
Sheet: 3 of 6

Alpa Roof Trusses Inc.
Maple, Ontario

Salesperson: Derek
Home Lumber

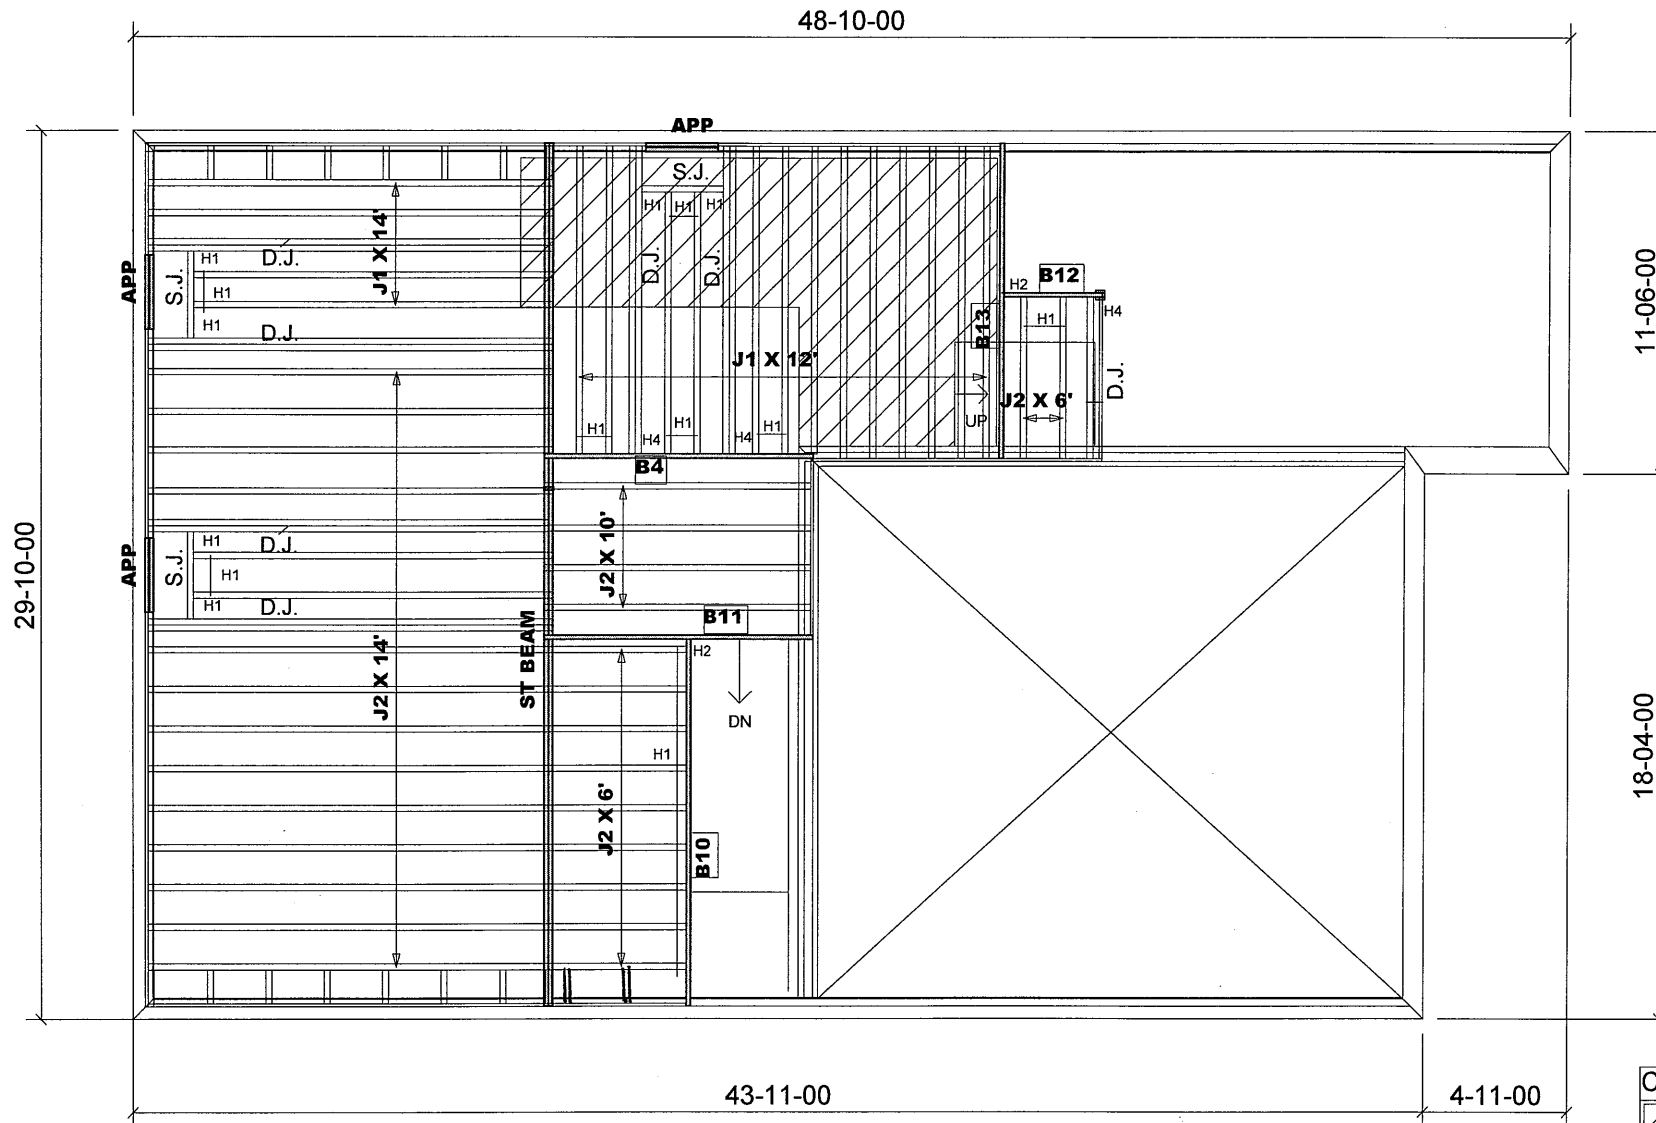


Products				
PlotID	Length	Product	Plies	Net Qty
B10	13-00-00	VERSALAM-10 2.0E	1	1
B13	11-00-00	VERSALAM-10 2.0E	1	1
B11	10-00-00	VERSALAM-10 2.0E	1	1
B4	10-00-00	VERSALAM-10 2.0E	1	1
B12	4-00-00	VERSALAM-10 2.0E	1	1

JOIST SCHEDULE	
J1	- 9 1/2" NI-20 @ 12" O/C
J2	- 9 1/2" NI-20 @ 16" O/C
SUBFLOOR - 5/8" NAILED & GLUED	

HANGER SCHEDULE	
H1	-----LT259 (TM)
H2	-----HUS1.81/10(FM)
NOTE:	
TM	-----TOP MOUNT HANGERS
FM	-----FACE MOUNT HANGERS

RIMBOARD	
1- 1/8" X 9 1/2" O.S.B.	

APP - AS PER PLAN	
BBO - BEAM BY OTHERS	

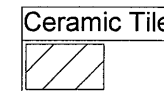

JOIST SPACING UNDER CERAMIC TILE IS 12" O.C.

1- 2X6 SPF#2 Squash Block req'd on one side of each joist under interior load bearing walls. Multiple Squash Blocks are req'd under concentrated loads.

MODEL: 38 - 6 - ELEV.A + B
W/OPT. GROUND FLOOR

Ground Floor Framing

Do not scale - refer to architectural plans for dimensions

FIRM BCIN 28103
DESIGNER BCIN 23991

94092/
82529
JT: 39002/76066
File:(244316)
292452


Builder: Gold Park
Project: Mclaughlin and Mayfield

Location: Brampton
Date: August 7, 2014

Designer: NL
Sheet: 4 of 6

Alpa Roof Trusses Inc.
Maple, Ontario

Salesperson: Derek
Home Lumber

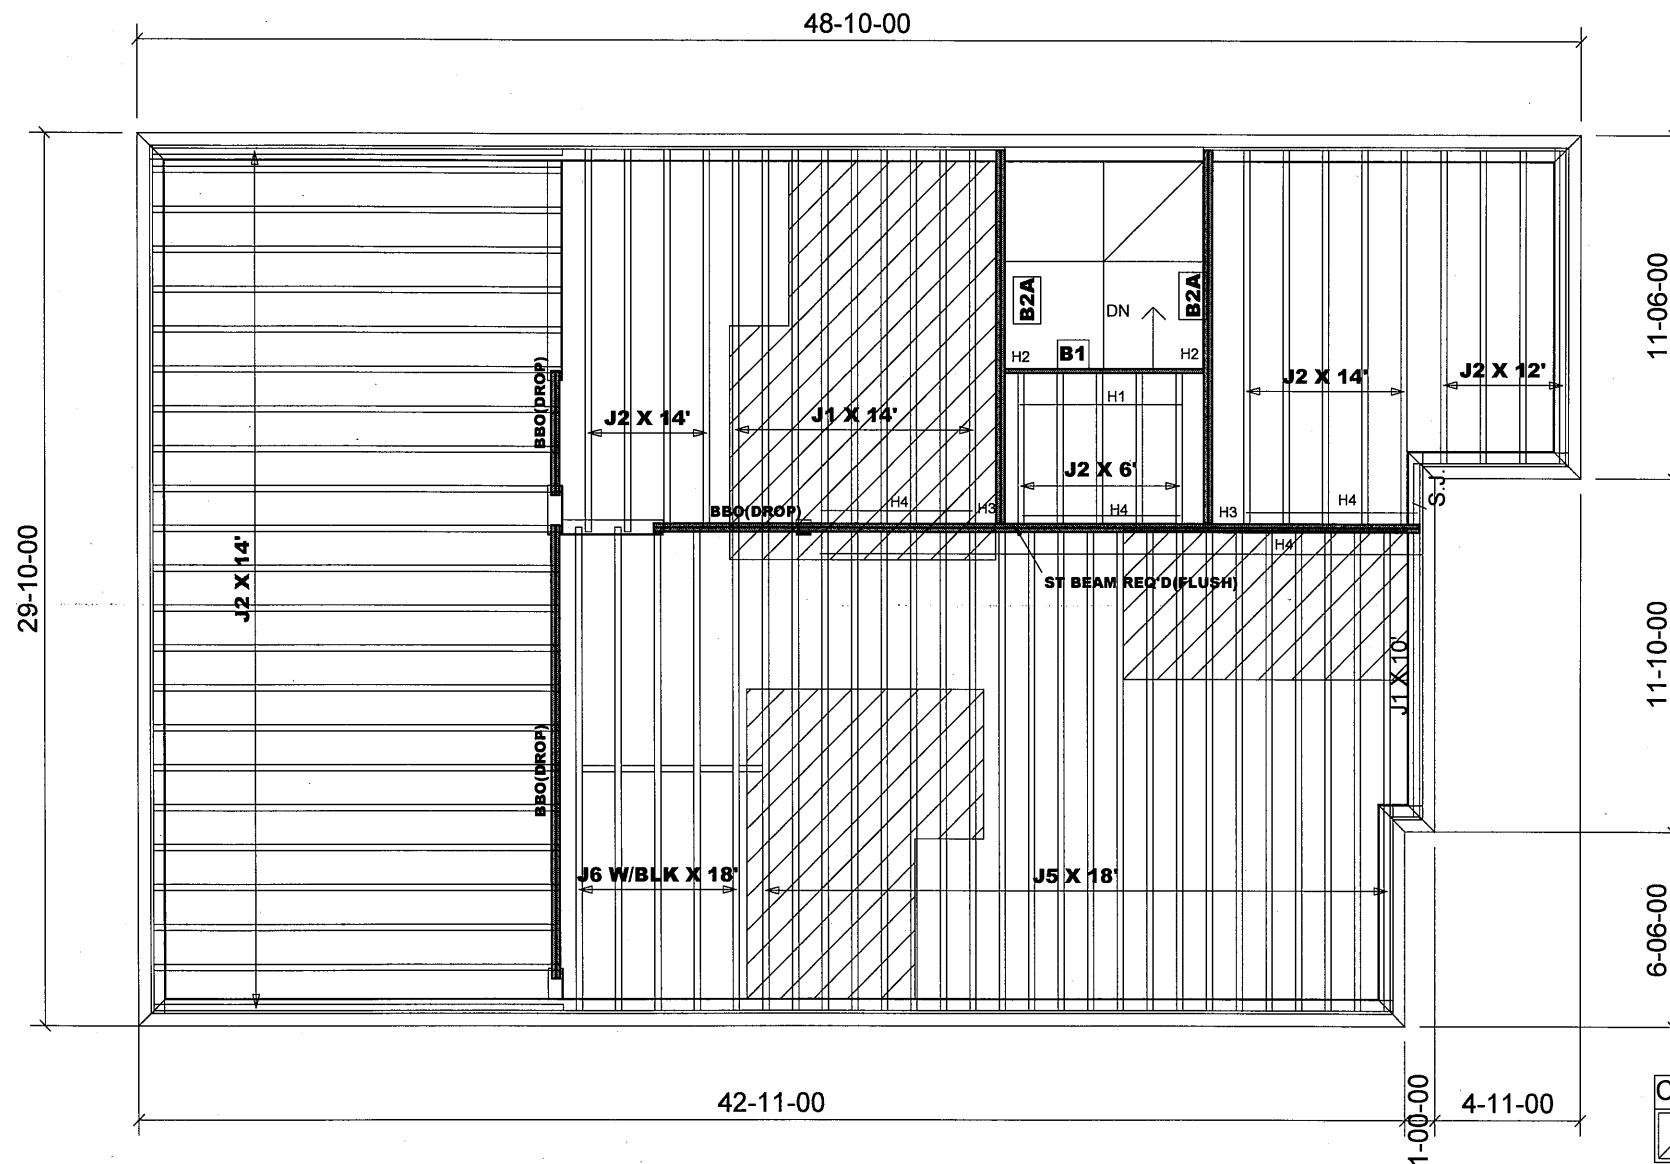

Products				
PlotID	Length	Product	Plies	Net Qty
B2A	13-00-00	VERSALAM-10 2.0E	2	4
B1	7-00-00	VERSALAM-10 2.0E	1	1

JOIST SCHEDULE

J1 - 9 1/2" NI-20 @ 12" O/C
 J2 - 9 1/2" NI-20 @ 16" O/C
 J5 - 9 1/2" NI-40X @ 12" O/C
 J6 - 9 1/2" NI-40X @ 16" O/C

BLK- W/MID-SPAN BLOCKING
 SUBFLOOR - 5/8" NAILED & GLUED

HANGER SCHEDULE

H1-----LT259 (TM)
 H2-----HUS1.81/10 (FM)
 H3-----HGUS410(FM)
 H4-----LF259 (FM)


NOTE:
 TM -----TOP MOUNT HANGERS
 FM-----FACE MOUNT HANGERS

RIMBOARD

1- 1/8" X 9 1/2" O.S.B.

APP - AS PER PLAN
 BBO - BEAM BY OTHERS

JOIST SPACING UNDER CERAMIC TILE IS 12" O.C.

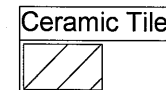

REVISION: December 20, 2017

MODEL: 38 - 6 - ELEV.B

Second Floor Framing

Do not scale - refer to architectural plans for dimensions

FIRM BCIN 28103
 DESIGNER BCIN 23991

JT: 39002/94092

Builder: Gold Park

Location: Brampton

Designer: NL

Alpa Roof Trusses Inc.

Salesperson: Derek

File: 292452

Project: Mclaughlin and Mayfield


Date: August 7, 2014

Sheet: 5 of 6

Maple, Ontario

Home Lumber

244316

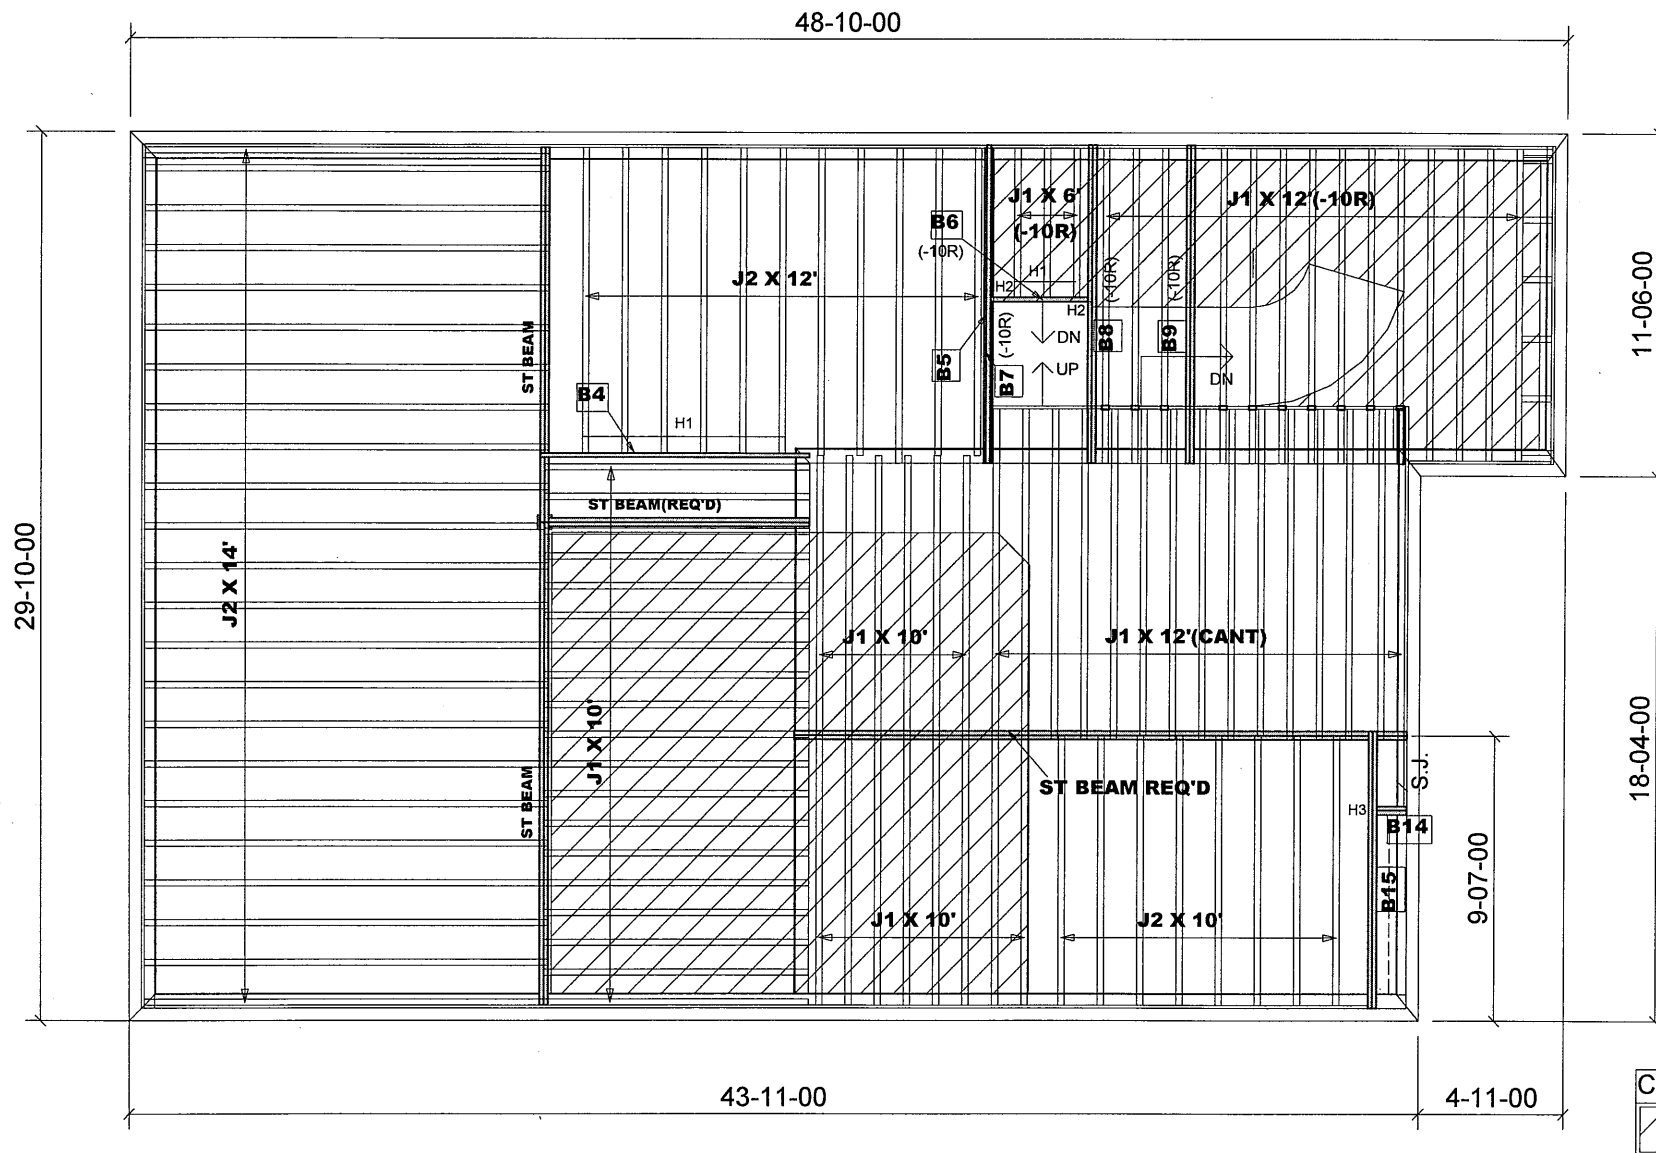

Products				
PlotID	Length	Product	Plies	Net Qty
B7	11-00-00	VERSALAM-10 2.0E	1	1
B5	11-00-00	VERSALAM-10 2.0E	2	2
B8	11-00-00	VERSALAM-10 2.0E	2	2
B9	11-00-00	VERSALAM-10 2.0E	2	2
B4	10-00-00	VERSALAM-10 2.0E	1	1
B15	10-00-00	VERSALAM-10 2.0E	2	2
B6	4-00-00	VERSALAM-10 2.0E	1	1
B14	1-00-00	VERSALAM-10 2.0E	2	2

JOIST SCHEDULE

J1 - 9 1/2" NI-20 @ 12" O/C
J2 - 9 1/2" NI-20 @ 16" O/C

SUBFLOOR - 5/8" NAILED & GLUED

HANGER SCHEDULE

H1-----LT259 (TM)
H2-----HUS1.81/10(FM)
H3-----HGUS410(FM)


NOTE:

TM -----TOP MOUNT HANGERS
FM-----FACE MOUNT HANGERS

RIMBOARD

1- 1/8" X 9 1/2" O.S.B.

APP - AS PER PLAN
BBO - BEAM BY OTHERS

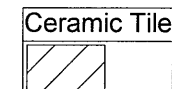

Main Floor Framing

MODEL: 38 - 6 - ELEV.B

Do not scale - refer to architectural plans for dimensions

FIRM BCIN 28103
DESIGNER BCIN 23991

JOIST SPACING UNDER CERAMIC TILE IS 12" O.C.

94092/
82529
JT: 39002/76066
File: (244316)
292452


Builder: Gold Park
Project: Mclaughlin and Mayfield

Location: Brampton
Date: August 7, 2014

Designer: NL
Sheet: 6 of 6

Alpa Roof Trusses Inc.
Maple, Ontario

Salesperson: Derek
Home Lumber

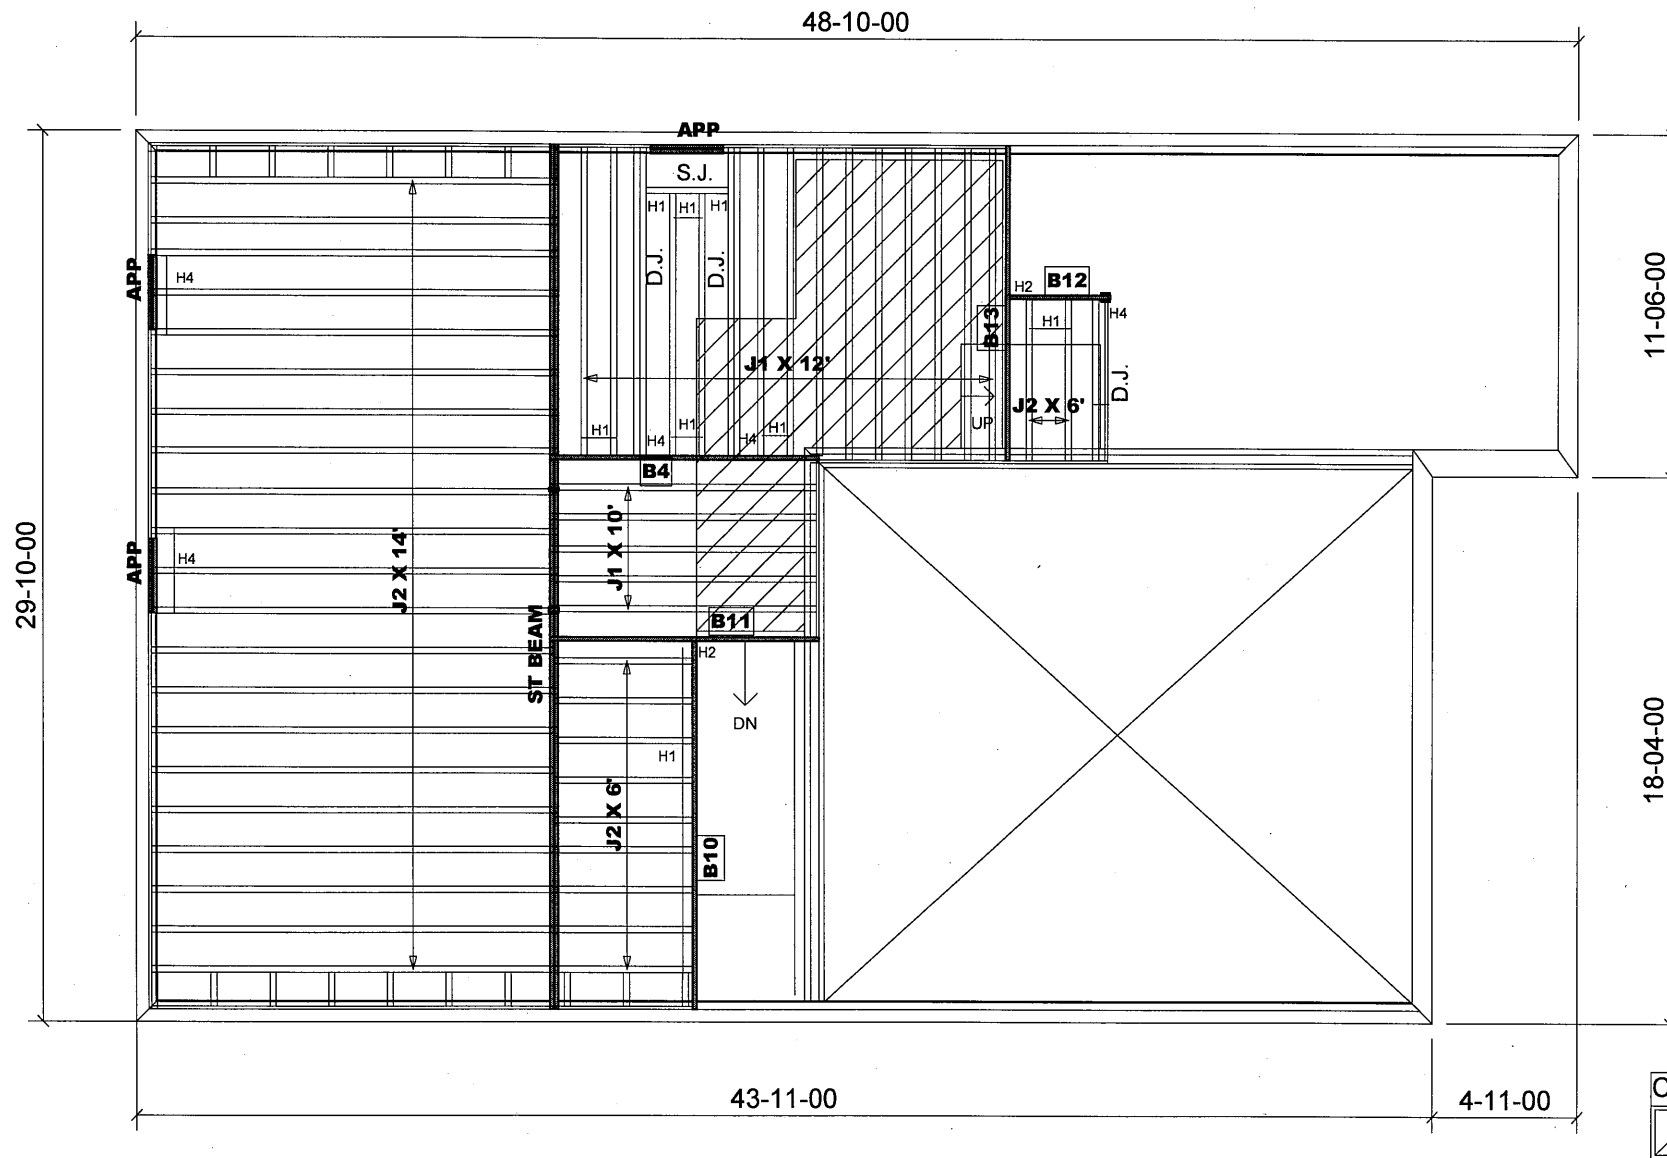

Products				
PlotID	Length	Product	Plies	Net Qty
B10	13-00-00	VERSALAM-10 2.0E	1	1
B13	11-00-00	VERSALAM-10 2.0E	1	1
B11	10-00-00	VERSALAM-10 2.0E	1	1
B4	10-00-00	VERSALAM-10 2.0E	1	1
B12	4-00-00	VERSALAM-10 2.0E	1	1

JOIST SCHEDULE

J1 - 9 1/2" NI-20 @ 12" O/C
 J2 - 9 1/2" NI-20 @ 16" O/C

SUBFLOOR - 5/8" NAILED & GLUED

HANGER SCHEDULE

H1-----LT259 (TM)
 H2-----HUS1.81/10(FM)
 H4-----LF259(FM)

NOTE:
 TM -----TOP MOUNT HANGERS
 FM-----FACE MOUNT HANGERS


RIMBOARD

1- 1/8" X 9 1/2" O.S.B.

APP - AS PER PLAN
 BBO - BEAM BY OTHERS

JOIST SPACING UNDER CERAMIC TILE IS 12" O.C.

1- 2X6 SPF#2 Squash Block req'd on one side of each joist under interior load bearing walls. Multiple Squash Blocks are req'd under concentrated loads.

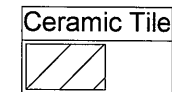


MODEL: 38 - 6 - ELEV.A + B
WW.O.D. CONDITION

Ground Floor Framing

Do not scale - refer to architectural plans for dimensions

FIRM BCIN 28103
 DESIGNER BCIN 23991

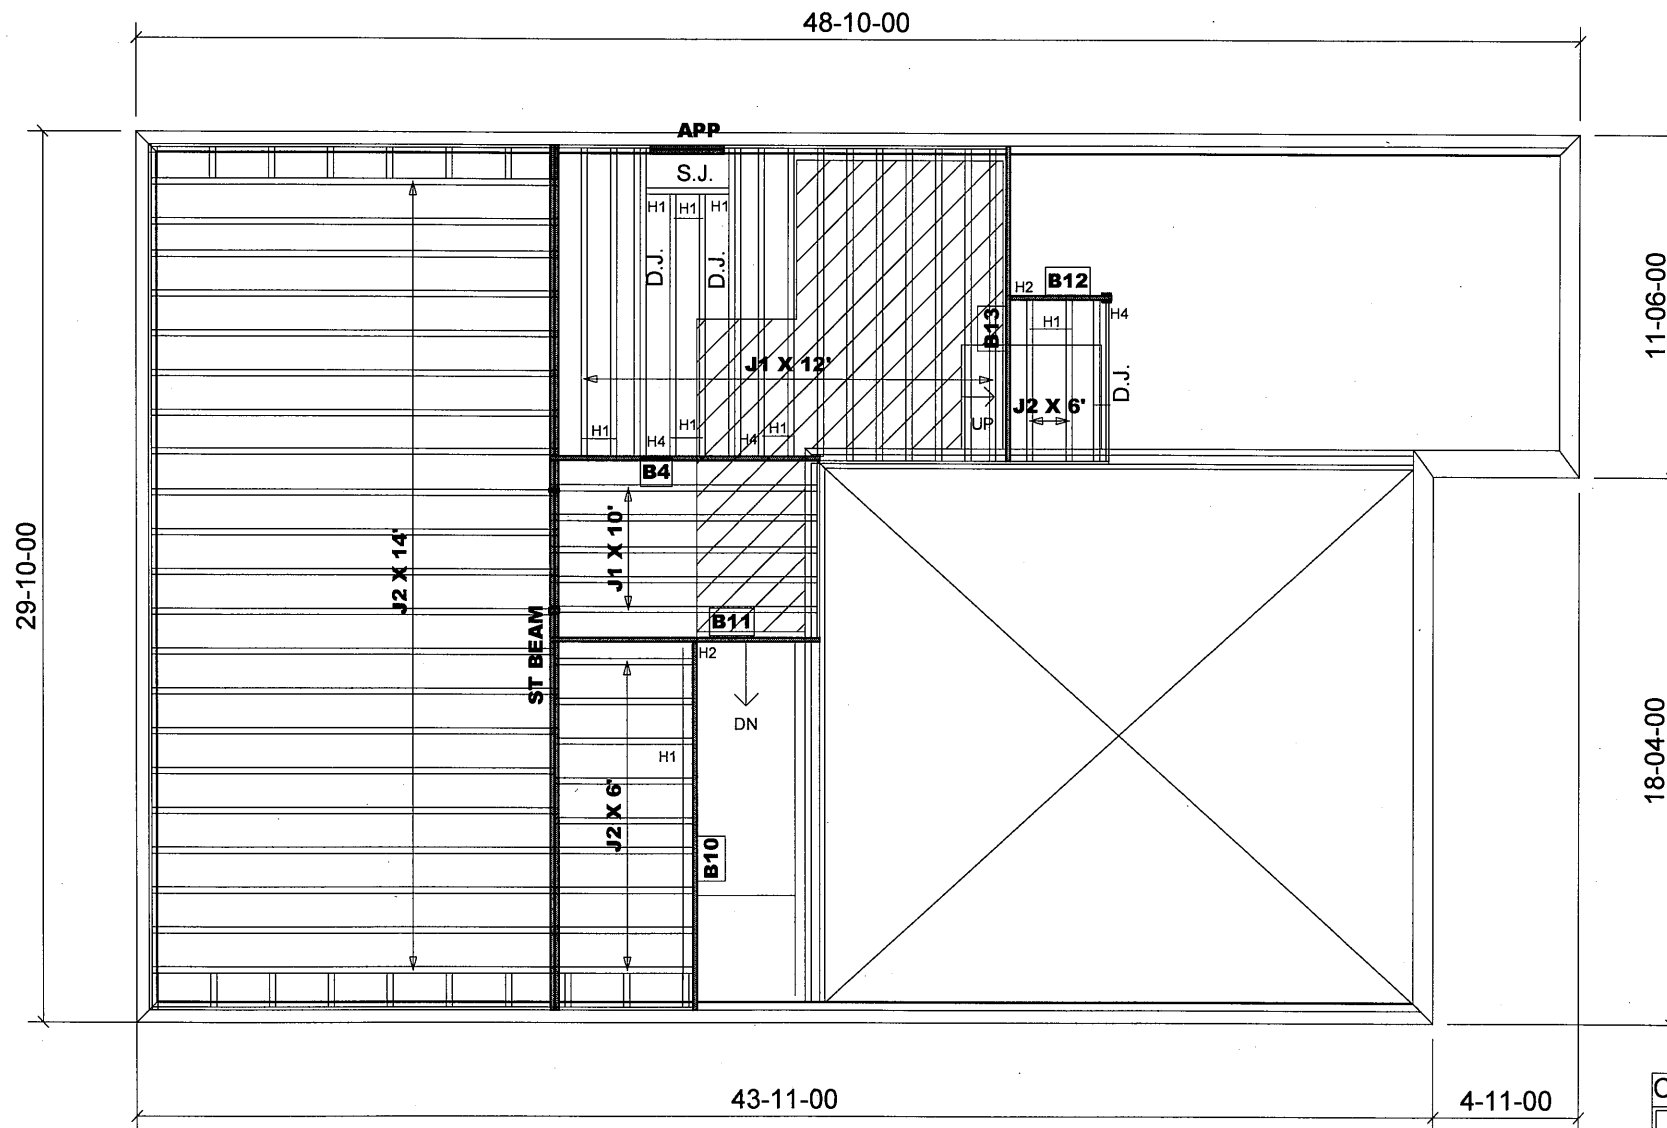

Products				
PlotID	Length	Product	Plies	Net Qty
B10	13-00-00	VERSALAM-10 2.0E	1	1
B13	11-00-00	VERSALAM-10 2.0E	1	1
B11	10-00-00	VERSALAM-10 2.0E	1	1
B4	10-00-00	VERSALAM-10 2.0E	1	1
B12	4-00-00	VERSALAM-10 2.0E	1	1

JOIST SCHEDULE

J1 - 9 1/2" NI-20 @ 12" O/C
 J2 - 9 1/2" NI-20 @ 16" O/C

SUBFLOOR - 5/8" NAILED & GLUED

HANGER SCHEDULE

H1-----LT259 (TM)
 H2-----HUS1.81/10(FM)

NOTE:
 TM -----TOP MOUNT HANGERS
 FM-----FACE MOUNT HANGERS


RIMBOARD

1- 1/8" X 9 1/2" O.S.B.

APP - AS PER PLAN
 BBO - BEAM BY OTHERS

JOIST SPACING UNDER CERAMIC TILE IS 12" O.C.

1- 2X6 SPF#2 Squash Block req'd on one side of each joist under interior load bearing walls. Multiple Squash Blocks are req'd under concentrated loads.

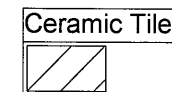


**MODEL: 38 - 6 - ELEV.A + B
 W/L.O.B. CONDITION**

Ground Floor Framing

Do not scale - refer to architectural plans for dimensions

FIRM BCIN 28103
 DESIGNER BCIN 23991

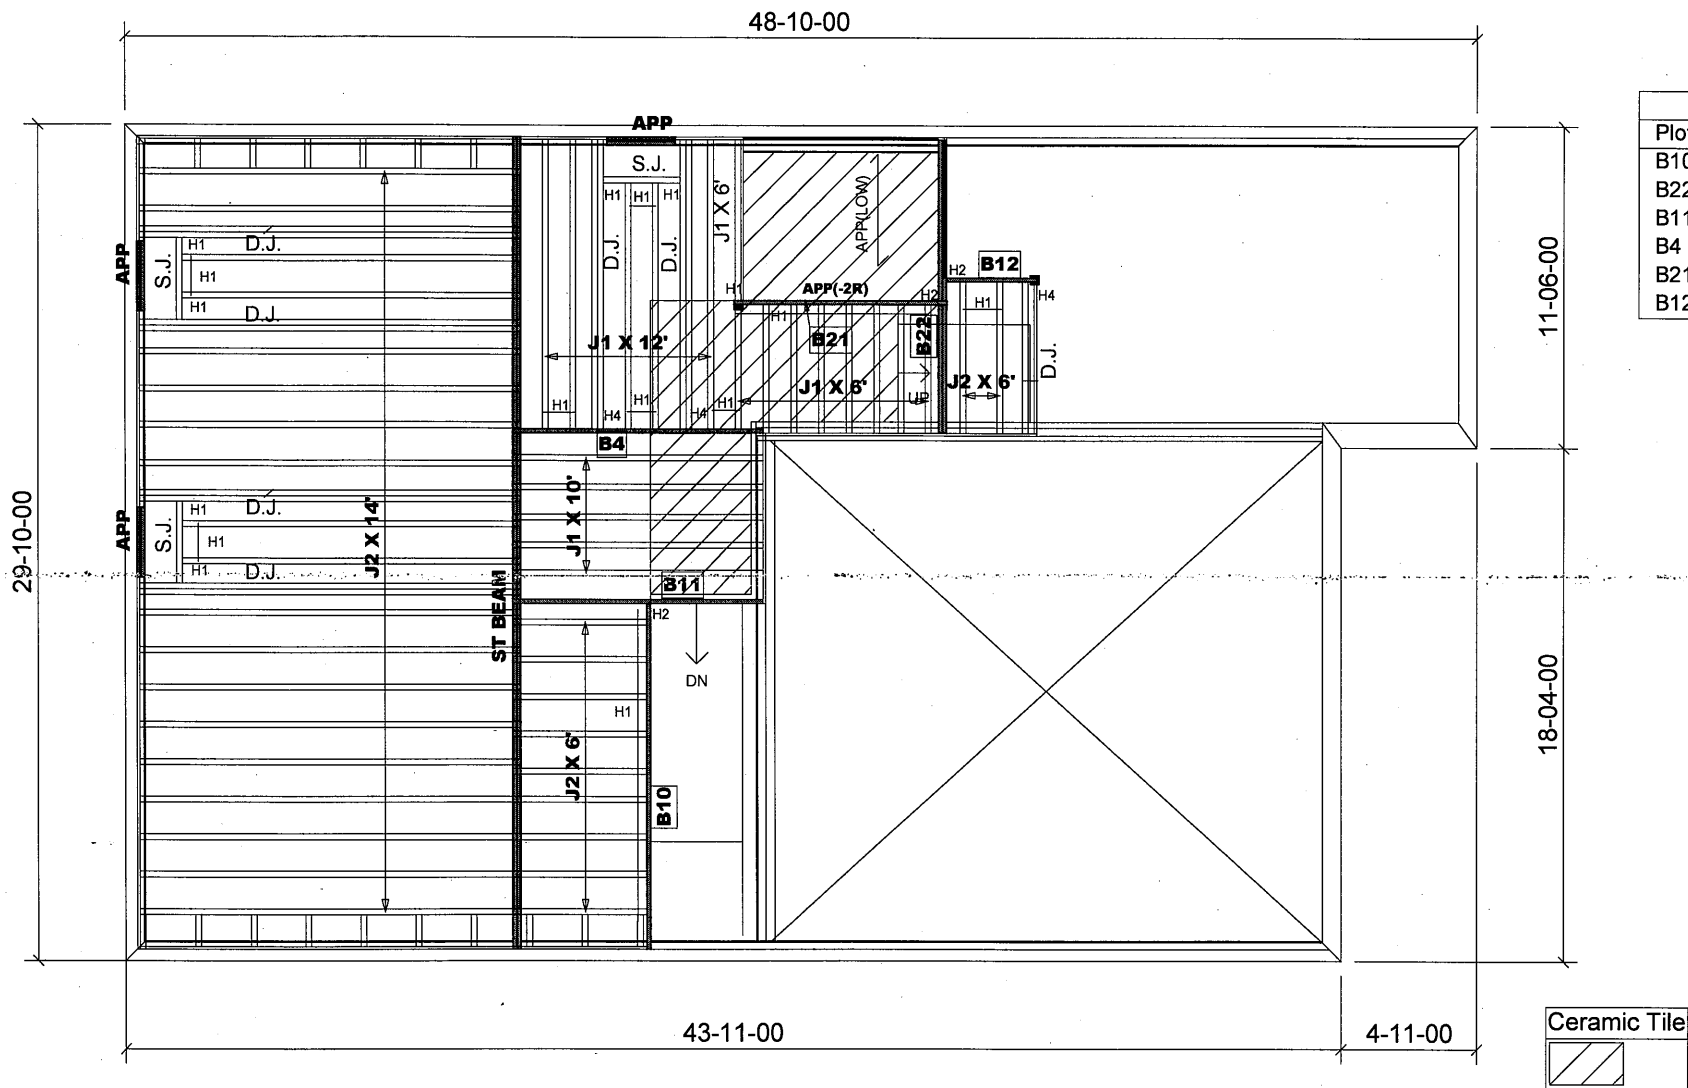

Products					
PlotID	Length	Product	Plies	Net Qty	
B10	13-00-00	1-3/4" x 9-1/2" VERSA-LAM@ 2.0 3100 SP	1	1	
B22	11-00-00	1-3/4" x 9-1/2" VERSA-LAM@ 2.0 3100 SP	2	2	
B11	10-00-00	1-3/4" x 9-1/2" VERSA-LAM@ 2.0 3100 SP	1	1	
B4	10-00-00	1-3/4" x 9-1/2" VERSA-LAM@ 2.0 3100 SP	1	1	
B21	8-00-00	1-3/4" x 9-1/2" VERSA-LAM@ 2.0 3100 SP	1	1	
B12	4-00-00	1-3/4" x 9-1/2" VERSA-LAM@ 2.0 3100 SP	1	1	

JOIST SCHEDULE

J1 - 9 1/2" NI-20 @ 12" O/C
J2 - 9 1/2" NI-20 @ 16" O/C

SUBFLOOR - 5/8" NAILED & GLUED

HANGER SCHEDULE

H1-----LT259 (TM)
H2-----HUS1.81/10(FM)

NOTE:
TM -----TOP MOUNT HANGERS
FM-----FACE MOUNT HANGERS

RIMBOARD

1- 1/8" X 9 1/2" O.S.B.

APP - AS PER PLAN
BBO - BEAM BY OTHERS

JOIST SPACING UNDER CERAMIC TILE IS 12" O.C.


1- 2X6 SPF#2 Squash Block req'd on one side of each joist under interior load bearing walls. Multiple Squash Blocks are req'd under concentrated loads.

**MODEL: 38 - 6 - ELEV.A + B
W/SUNKEN CONDITION**

Ground Floor Framing

Do not scale - refer to architectural plans for dimensions

FIRM BCIN 28103
DESIGNER BCIN 23991

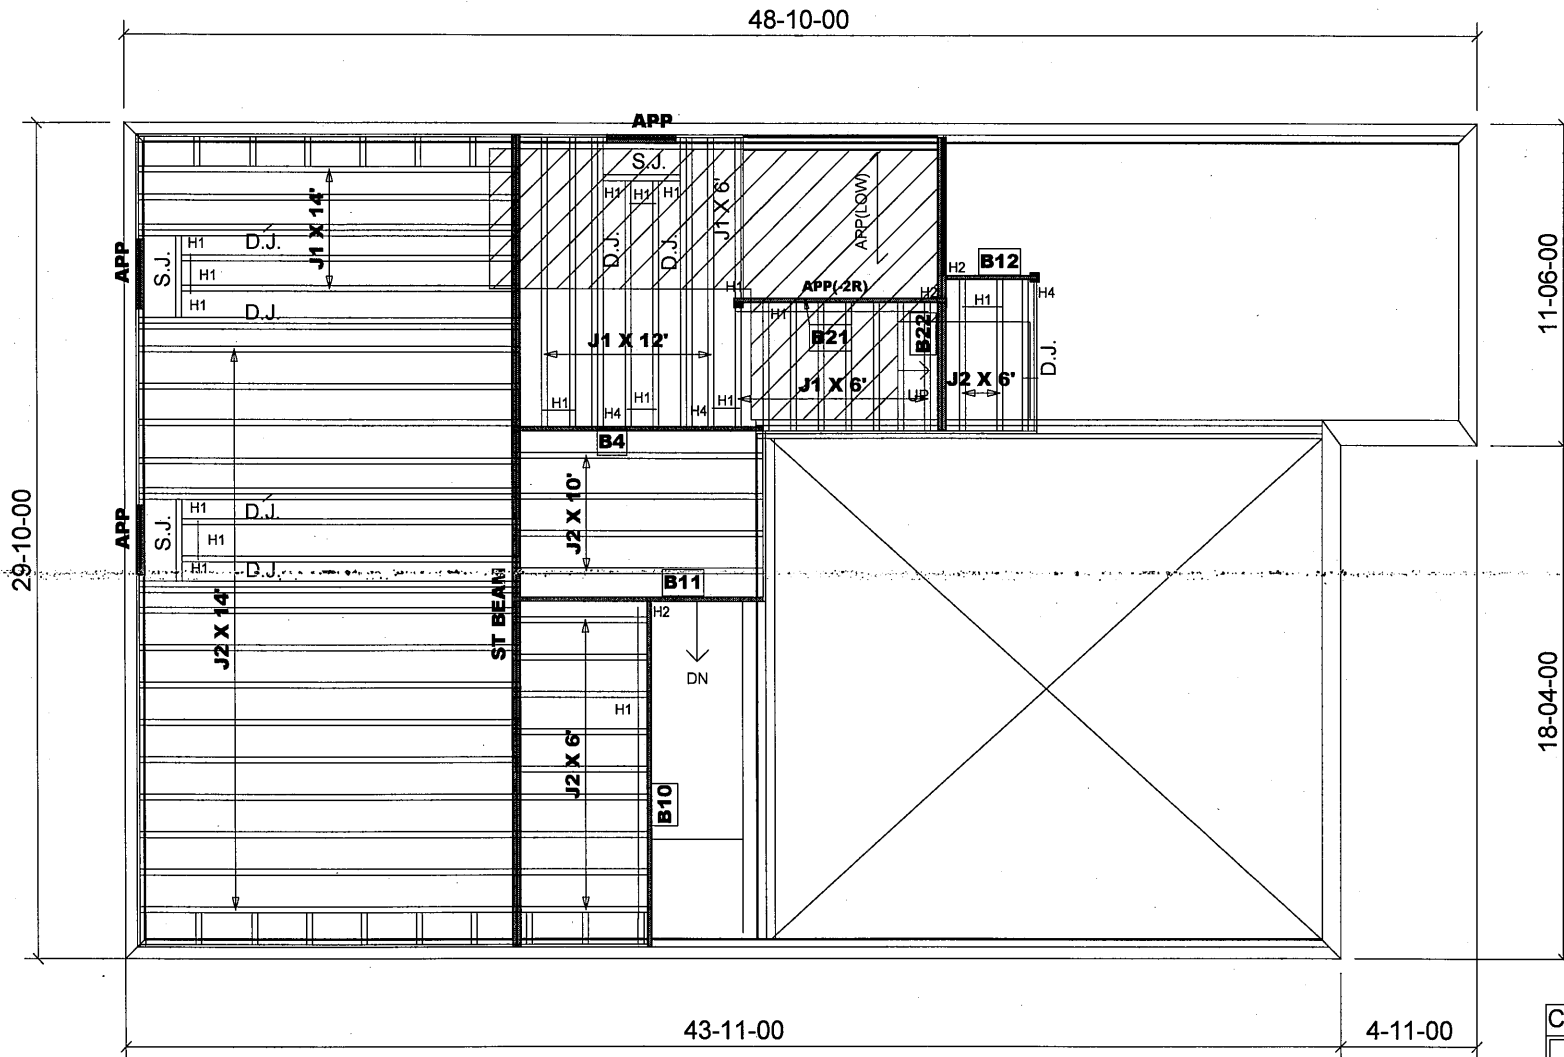

Products					
PlotID	Length	Product	Plies	Net Qty	
B10	13-00-00	1-3/4" x 9-1/2" VERSA-LAM® 2.0 3100 SP	1	1	
B22	11-00-00	1-3/4" x 9-1/2" VERSA-LAM® 2.0 3100 SP	2	2	
B11	10-00-00	1-3/4" x 9-1/2" VERSA-LAM® 2.0 3100 SP	1	1	
B4	10-00-00	1-3/4" x 9-1/2" VERSA-LAM® 2.0 3100 SP	1	1	
B21	8-00-00	1-3/4" x 9-1/2" VERSA-LAM® 2.0 3100 SP	1	1	
B12	4-00-00	1-3/4" x 9-1/2" VERSA-LAM® 2.0 3100 SP	1	1	

JOIST SCHEDULE

J1 - 9 1/2" NI-20 @ 12" O/C
J2 - 9 1/2" NI-20 @ 16" O/C

SUBFLOOR - 5/8" NAILED & GLUED

HANGER SCHEDULE

H1-----LT259 (TM)
H2-----HUS1.81/10(FM)

NOTE:


TM -----TOP MOUNT HANGERS
FM-----FACE MOUNT HANGERS

RIMBOARD

1- 1/8" X 9 1/2" O.S.B.

APP - AS PER PLAN
BBO - BEAM BY OTHERS

Ceramic Tile

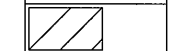

JOIST SPACING UNDER CERAMIC TILE IS 12" O.C.

1- 2X6 SPF#2 Squash Block req'd on one side of each joist under interior load bearing walls. Multiple Squash Blocks are req'd under concentrated loads.

MODEL: 38 - 6 - ELEV.A + B
W/OPT. GRN FL.(SUNKEN)

Ground Floor Framing

Do not scale - refer to architectural plans for dimensions

FIRM BCIN 28103
DESIGNER BCIN 23991

JT: 39002/102403

Builder: Gold Park

Location: Brampton

Designer: NL

Alpa Roof Trusses Inc.

Salesperson: Derek

File: 308602(244316)

Project: Mclaughlin and Mayfield

Date: April 29, 2019

Sheet: 6d of 6

Maple, Ontario

Home Lumber