


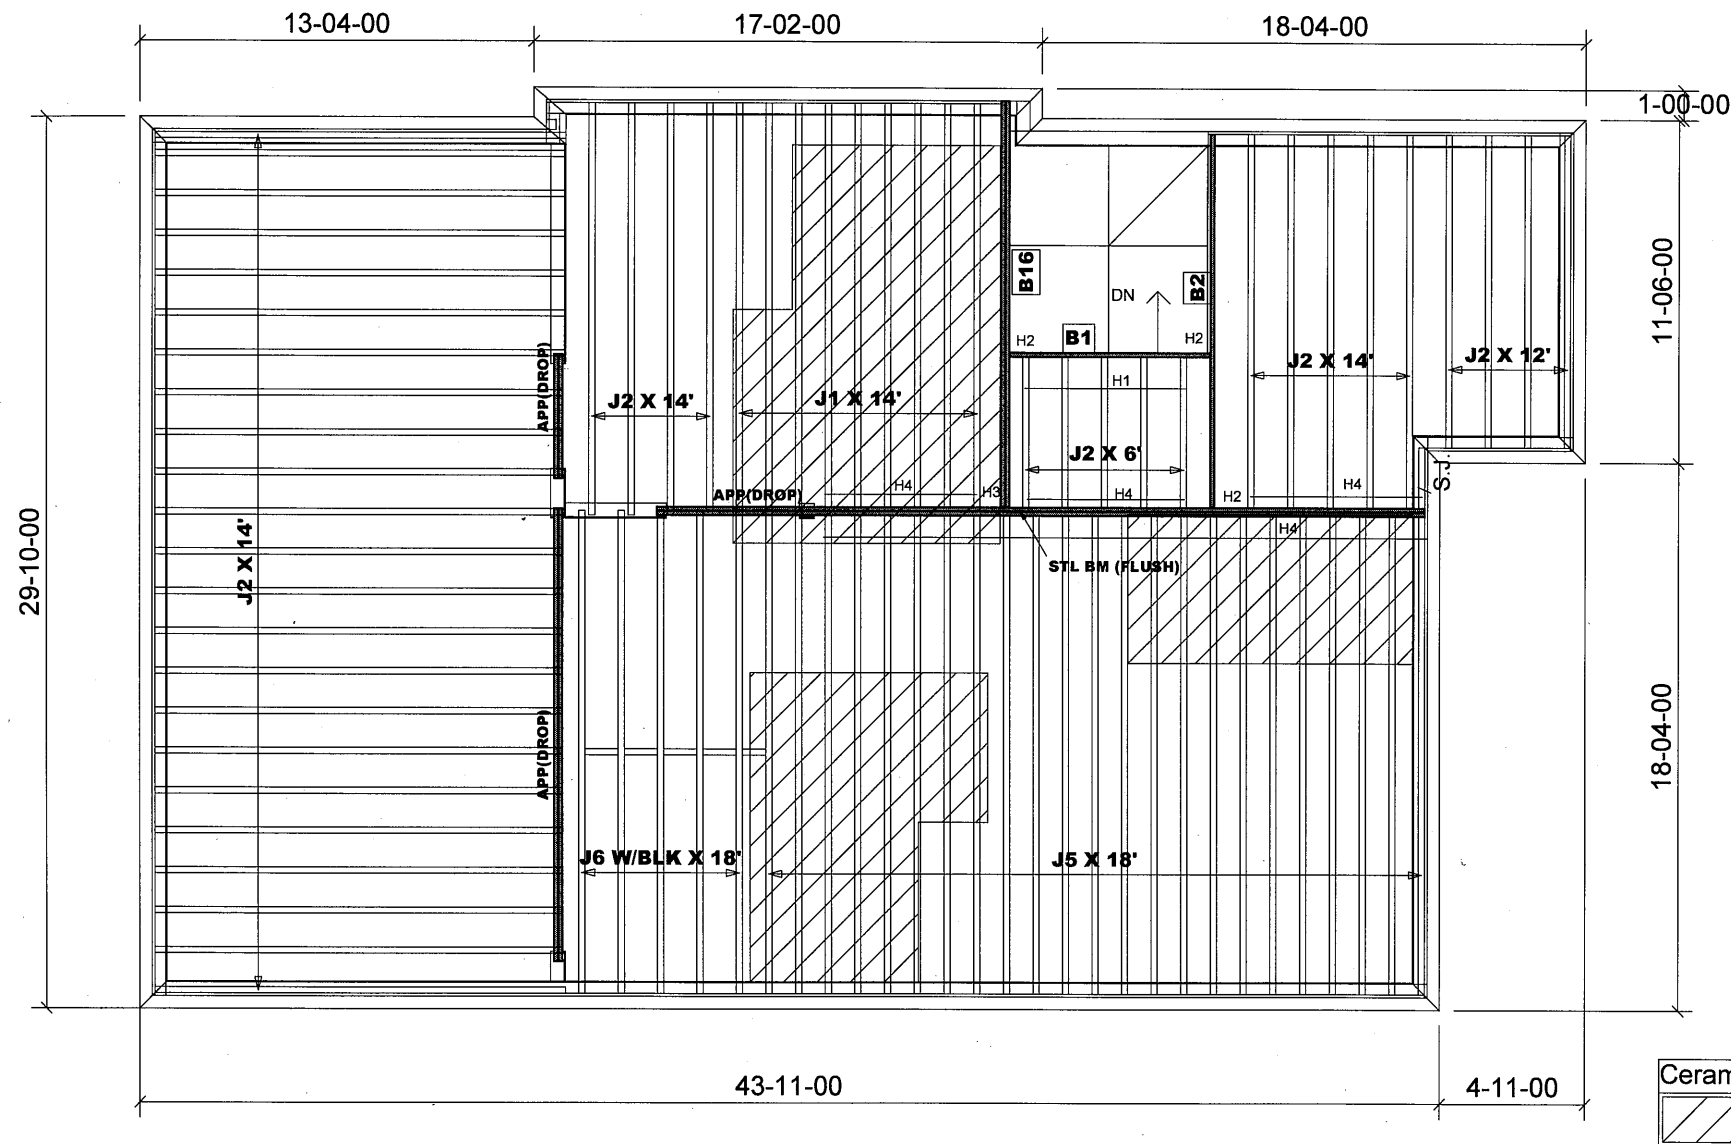

Products				
PlotID	Length	Product	Plies	Net Qty
B16	14-00-00	VERSALAM-10 2.0E	2	2
B2	13-00-00	VERSALAM-10 2.0E	1	1
B1	7-00-00	VERSALAM-10 2.0E	1	1

JOIST SCHEDULE

J1 - 9 1/2" NI-20 @ 12" O/C
J2 - 9 1/2" NI-20 @ 16" O/C
J5 - 9 1/2" NI-40X @ 12" O/C
J6 - 9 1/2" NI-40X @ 16" O/C

BLK- W/MID-SPAN BLOCKING

SUBFLOOR - 5/8" NAILED & GLUED

HANGER SCHEDULE

H1-----LT259 (TM)
H2-----HUS1.81/10 (FM)
H3-----HGUS410(FM)
H4-----LF259 (FM)


NOTE:

TM -----TOP MOUNT HANGERS
FM-----FACE MOUNT HANGERS

RIMBOARD

1- 1/8" X 9 1/2" O.S.B.

APP - AS PER PLAN
BBO - BEAM BY OTHERS

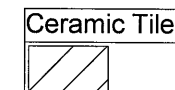

JOIST SPACING UNDER CERAMIC TILE IS 12" O.C.

Second Floor Framing

MODEL: 38 - 6 - ELEV.A
- CORNER UPG.

Do not scale - refer to architectural plans for dimensions

FIRM BCIN 28103
DESIGNER BCIN 23991

ENGINEERING FILE NO.

S- 119867 - 119880

JT: 39002/94092

Builder: Gold Park

Location: Brampton

Designer: NL

Alpa Roof Trusses Inc.

Salesperson: Derek

File: 287250

Project: Mclaughlin and Mayfield


Date: August 25, 2017

Sheet: 1 of 4

Maple, Ontario

Home Lumber

(244316)

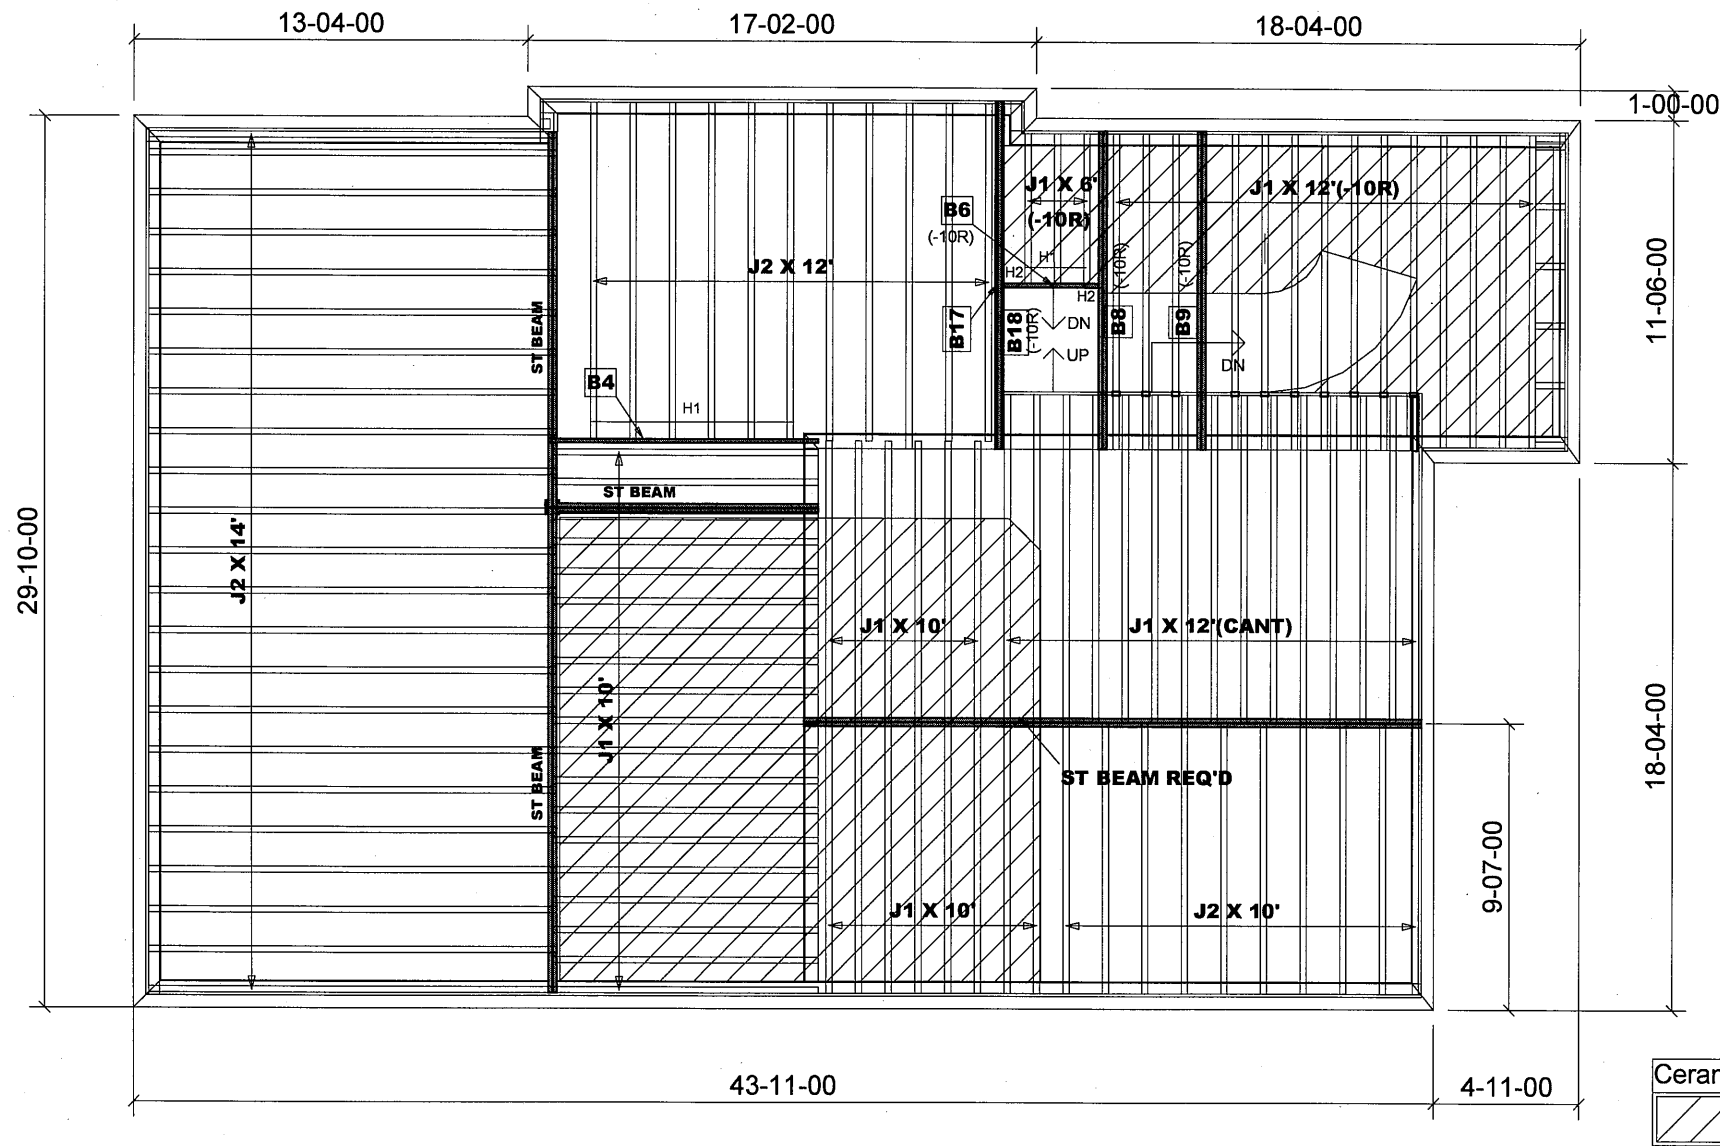

Products				
PlotID	Length	Product	Plies	Net Qty
B18	12-00-00	VERSALAM-10 2.0E	1	1
B17	12-00-00	VERSALAM-10 2.0E	2	2
B8	11-00-00	VERSALAM-10 2.0E	2	2
B9	11-00-00	VERSALAM-10 2.0E	2	2
B4	10-00-00	VERSALAM-10 2.0E	1	1
B6	4-00-00	VERSALAM-10 2.0E	1	1

JOIST SCHEDULE

J1 - 9 1/2" NI-20 @ 12" O/C
J2 - 9 1/2" NI-20 @ 16" O/C

SUBFLOOR - 5/8" NAILED & GLUED

HANGER SCHEDULE

H1-----LT259 (TM)
H2-----HUS1.81/10(FM)

NOTE:

TM -----TOP MOUNT HANGERS
FM-----FACE MOUNT HANGERS

RIMBOARD

1- 1/8" X 9 1/2" O.S.B.

APP - AS PER PLAN
BBO - BEAM BY OTHERS

JOIST SPACING UNDER CERAMIC TILE IS 12" O.C.

**MODEL: 38 - 6 - ELEV.A
- CORNER UPG.**

Main Floor Framing

Do not scale - refer to architectural plans for dimensions

FIRM BCIN 28103
DESIGNER BCIN 23991

JT: 39002/94092

Builder: Gold Park

Location: Brampton

Designer: NL

Alpa Roof Trusses Inc.

Salesperson: Derek

File: 287250


Project: Mclaughlin and Mayfield

Date: August 25, 2017

Sheet: 2 of 4

Maple, Ontario

Home Lumber

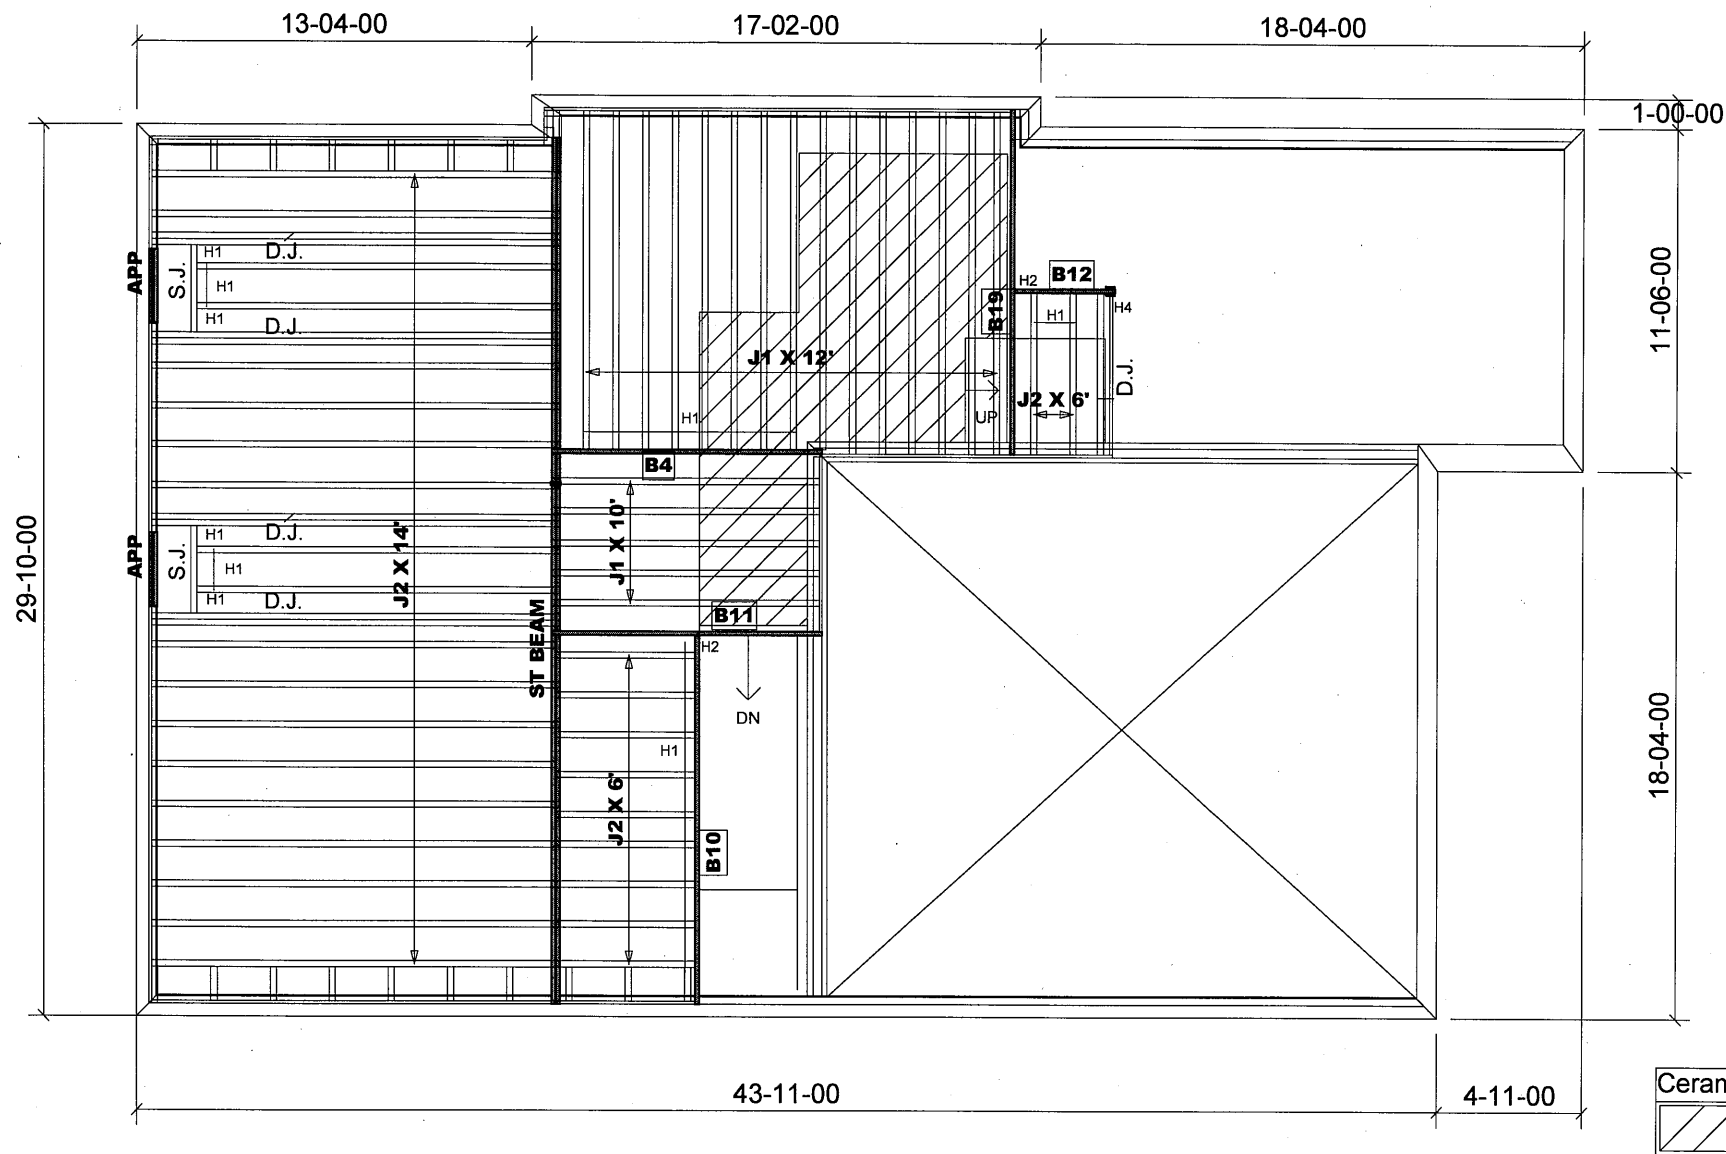

Products				
PlotID	Length	Product	Plies	Net Qty
B10	13-00-00	VERSALAM-10 2.0E	1	1
B19	12-00-00	VERSALAM-10 2.0E	1	1
B11	10-00-00	VERSALAM-10 2.0E	1	1
B4	10-00-00	VERSALAM-10 2.0E	1	1
B12	4-00-00	VERSALAM-10 2.0E	1	1

JOIST SCHEDULE

J1 - 9 1/2" NI-20 @ 12" O/C
 J2 - 9 1/2" NI-20 @ 16" O/C

SUBFLOOR - 5/8" NAILED & GLUED

HANGER SCHEDULE

H1-----LT259 (TM)
 H2-----HUS1.81/10(FM)

NOTE:
 TM -----TOP MOUNT HANGERS
 FM-----FACE MOUNT HANGERS

RIMBOARD

1- 1/8" X 9 1/2" O.S.B.

APP - AS PER PLAN
 BBO - BEAM BY OTHERS

JOIST SPACING UNDER CERAMIC TILE IS 12" O.C.


1- 2X6 SPF#2 Squash Block req'd on one side of each joist under interior load bearing walls. Multiple Squash Blocks are req'd under concentrated loads.

**MODEL: 38 - 6 - ELEV.A
 - CORNER UPG.**

Ground Floor Framing

Do not scale - refer to architectural plans for dimensions

FIRM BCIN 28103
 DESIGNER BCIN 23991

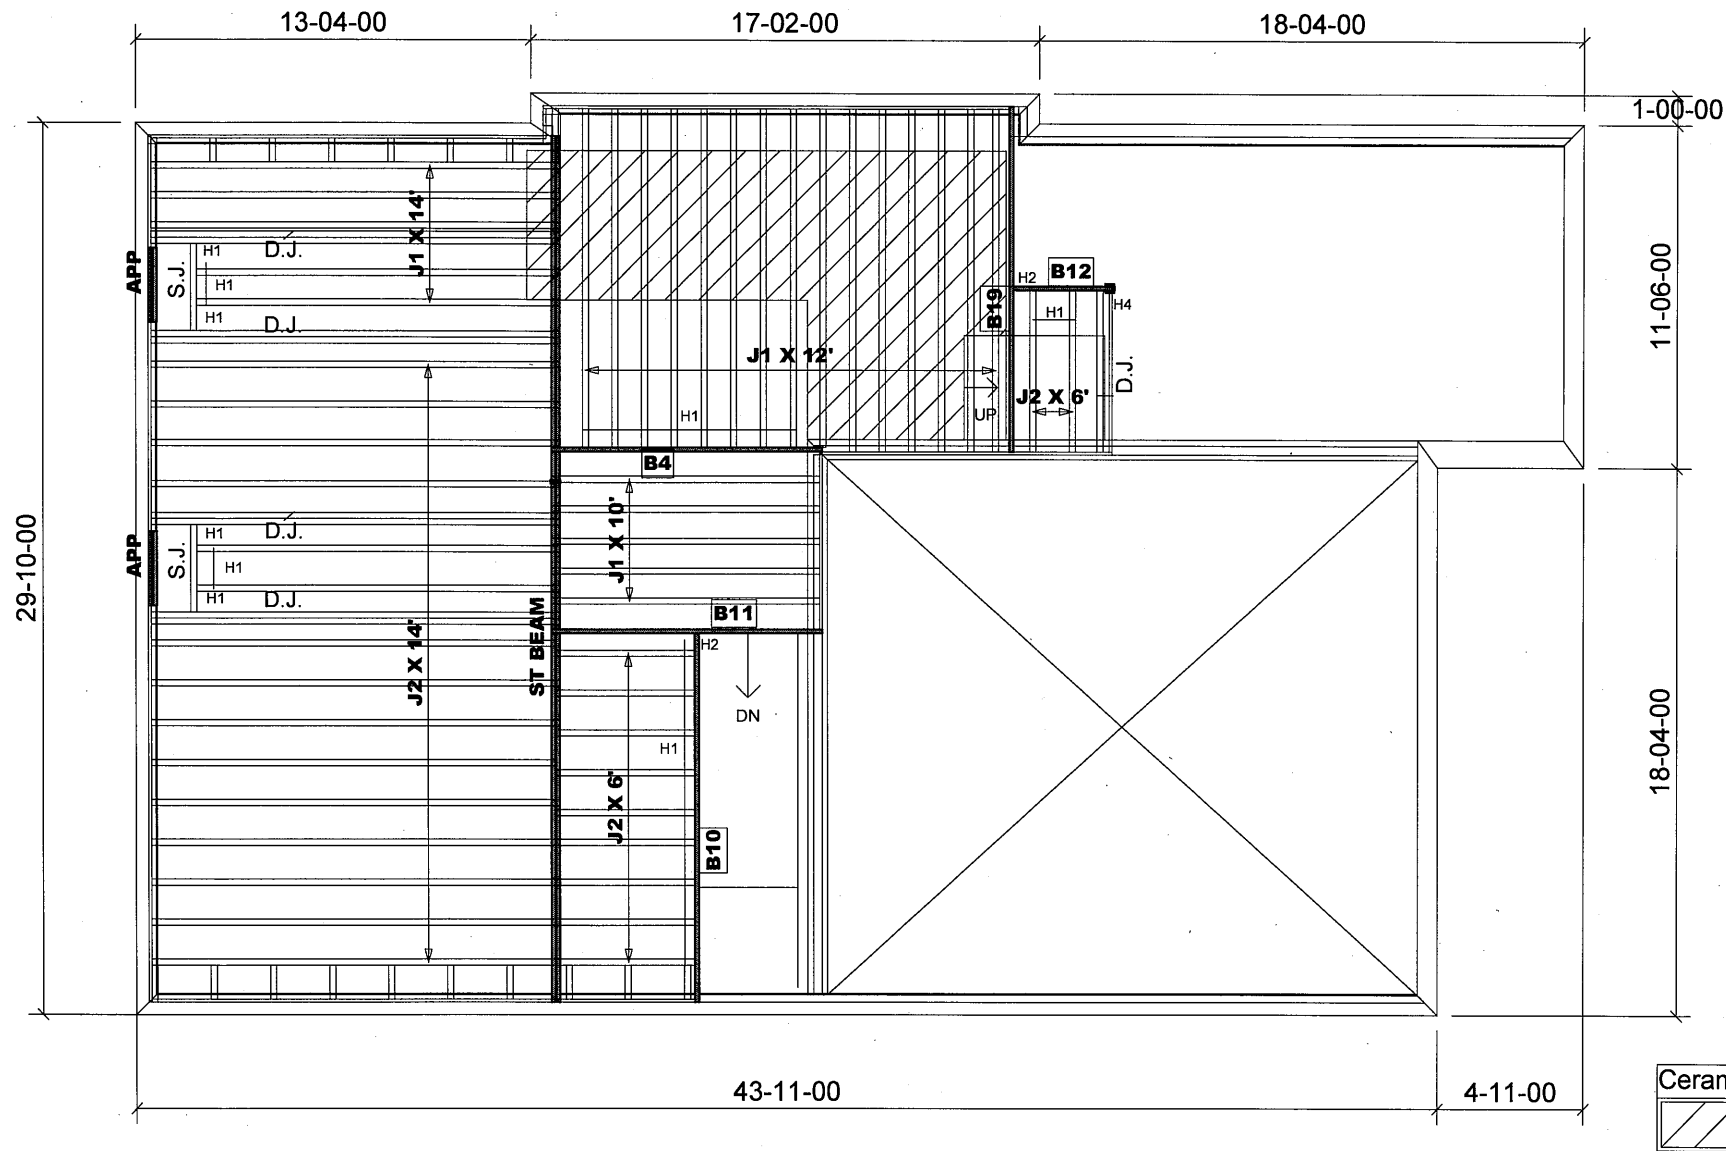

Products				
PlotID	Length	Product	Plies	Net Qty
B10	13-00-00	VERSALAM-10 2.0E	1	1
B19	12-00-00	VERSALAM-10 2.0E	1	1
B11	10-00-00	VERSALAM-10 2.0E	1	1
B4	10-00-00	VERSALAM-10 2.0E	1	1
B12	4-00-00	VERSALAM-10 2.0E	1	1

JOIST SCHEDULE

J1 - 9 1/2" NI-20 @ 12" O/C
J2 - 9 1/2" NI-20 @ 16" O/C

SUBFLOOR - 5/8" NAILED & GLUED

HANGER SCHEDULE

H1-----LT259 (TM)
H2-----HUS1.81/10(FM)

NOTE:
TM -----TOP MOUNT HANGERS
FM-----FACE MOUNT HANGERS

RIMBOARD

1- 1/8" X 9 1/2" O.S.B.

APP - AS PER PLAN
BBO - BEAM BY OTHERS

JOIST SPACING UNDER CERAMIC TILE IS 12" O.C.

1- 2X6 SPF#2 Squash Block req'd on one side of each joist under interior load bearing walls. Multiple Squash Blocks are req'd under concentrated loads.

MODEL: 38 - 6 - ELEV.A
- CRN. UPG.(W/OPT. GND)

Ground Floor Framing

Do not scale - refer to architectural plans for dimensions

FIRM BCIN 28103
DESIGNER BCIN 23991

JT: 39002/94092

Builder: Gold Park

Location: Brampton

Designer: NL

Alpa Roof Trusses Inc.

Salesperson: Derek

File: 287250

Project: Mclaughlin and Mayfield

Date: August 25, 2017

Sheet: 4 of 4

Maple, Ontario

Home Lumber