


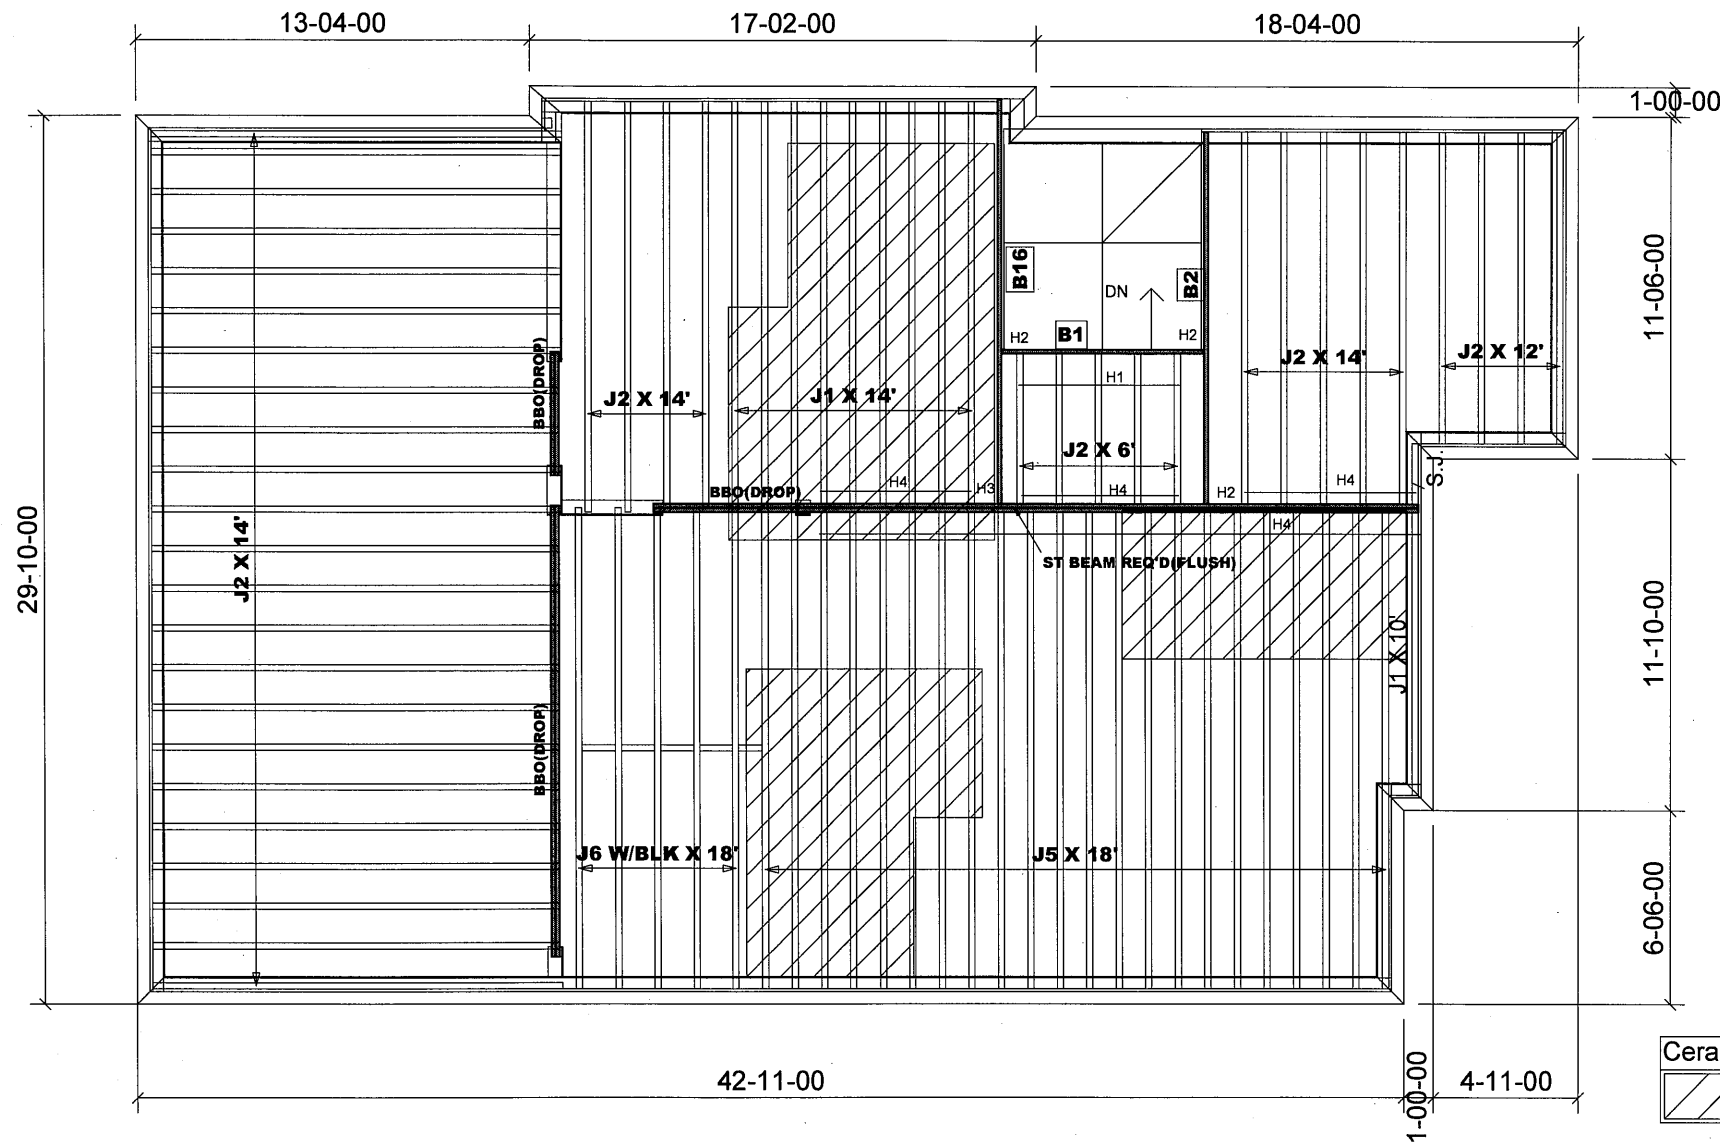

Products				
PlotID	Length	Product	Plies	Net Qty
B16	14-00-00	VERSALAM-10 2.0E	2	2
B2	13-00-00	VERSALAM-10 2.0E	1	1
B1	7-00-00	VERSALAM-10 2.0E	1	1

JOIST SCHEDULE

J1 - 9 1/2" NI-20 @ 12" O/C
 J2 - 9 1/2" NI-20 @ 16" O/C
 J5 - 9 1/2" NI-40X @ 12" O/C
 J6 - 9 1/2" NI-40X @ 16" O/C

BLK- W/MID-SPAN BLOCKING

SUBFLOOR - 5/8" NAILED & GLUED

HANGER SCHEDULE

H1-----LT259 (TM)
 H2-----HUS1.81/10 (FM)
 H3-----HGUS410(FM)
 H4-----LF259 (FM)

NOTE:


TM -----TOP MOUNT HANGERS
 FM-----FACE MOUNT HANGERS

RIMBOARD

1- 1/8" X 9 1/2" O.S.B.

APP - AS PER PLAN

BBO - BEAM BY OTHERS

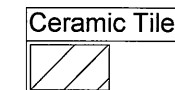

JOIST SPACING UNDER CERAMIC TILE IS 12" O.C.

MODEL: 38 - 6 - ELEV.B
 - CORNER UPG.

Second Floor Framing

Do not scale - refer to architectural plans for dimensions

FIRM BCIN 28103
 DESIGNER BCIN 23991

ENGINEERING FILE NO.

S- 119867 - 119880

S-148021 - 148024

94655/sep 21, 2017
 JT: 39002/94092
 File: 288384
 (284316)


Builder: Gold Park
 Project: Mclaughlin and Mayfield

Location: Brampton
 Date: August 25, 2017

Designer: NL
 Sheet: 1 of 3

Alpa Roof Trusses Inc.
 Maple, Ontario

Salesperson: Derek
 Home Lumber

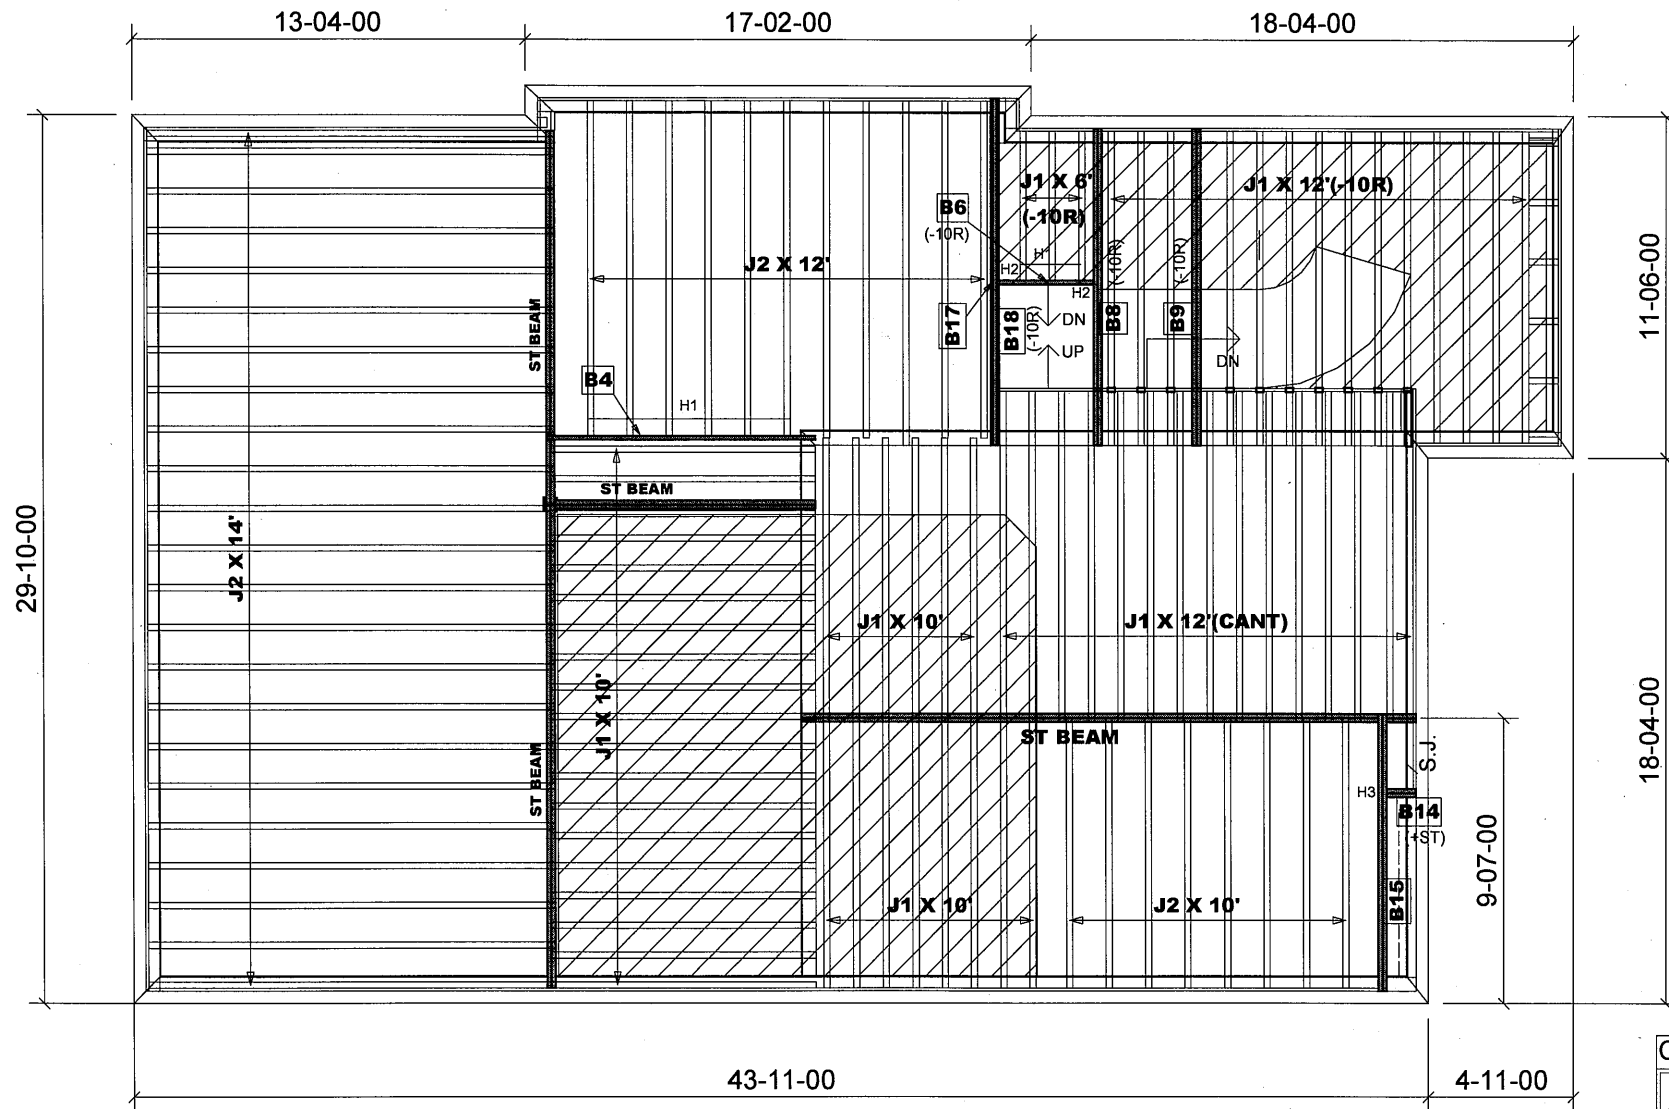

Products				
PlotID	Length	Product	Plies	Net Qty
B18	12-00-00	VERSALAM-10 2.0E	1	1
B17	12-00-00	VERSALAM-10 2.0E	2	2
B8	11-00-00	VERSALAM-10 2.0E	2	2
B9	11-00-00	VERSALAM-10 2.0E	2	2
B4	10-00-00	VERSALAM-10 2.0E	1	1
B15	10-00-00	VERSALAM-10 2.0E	2	2
B6	4-00-00	VERSALAM-10 2.0E	1	1
B14	1-00-00	VERSALAM-10 2.0E	2	2

JOIST SCHEDULE

J1 - 9 1/2" NI-20 @ 12" O/C
J2 - 9 1/2" NI-20 @ 16" O/C

SUBFLOOR - 5/8" NAILED & GLUED

HANGER SCHEDULE

H1-----LT259 (TM)
H2-----HUS1.81/10(FM)
H3-----HGUS410(FM)


NOTE:

TM -----TOP MOUNT HANGERS
FM-----FACE MOUNT HANGERS

RIMBOARD

1- 1/8" X 9 1/2" O.S.B.

APP - AS PER PLAN
BBO - BEAM BY OTHERS

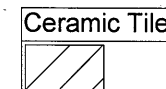

MODEL: 38 - 6 - ELEV.B
- CORNER UPG.

Main Floor Framing

Do not scale - refer to architectural plans for dimensions

FIRM BCIN 28103
DESIGNER BCIN 23991

JOIST SPACING UNDER CERAMIC TILE IS 12" O.C.

JT: 39002/94092

Builder: Gold Park

Location: Brampton

Designer: NL

Alpa Roof Trusses Inc.

Salesperson: Derek

File: 288384

Project: Mclaughlin and Mayfield


Date: August 25, 2017

Sheet: 2 of 3

Maple, Ontario

Home Lumber

(244316)

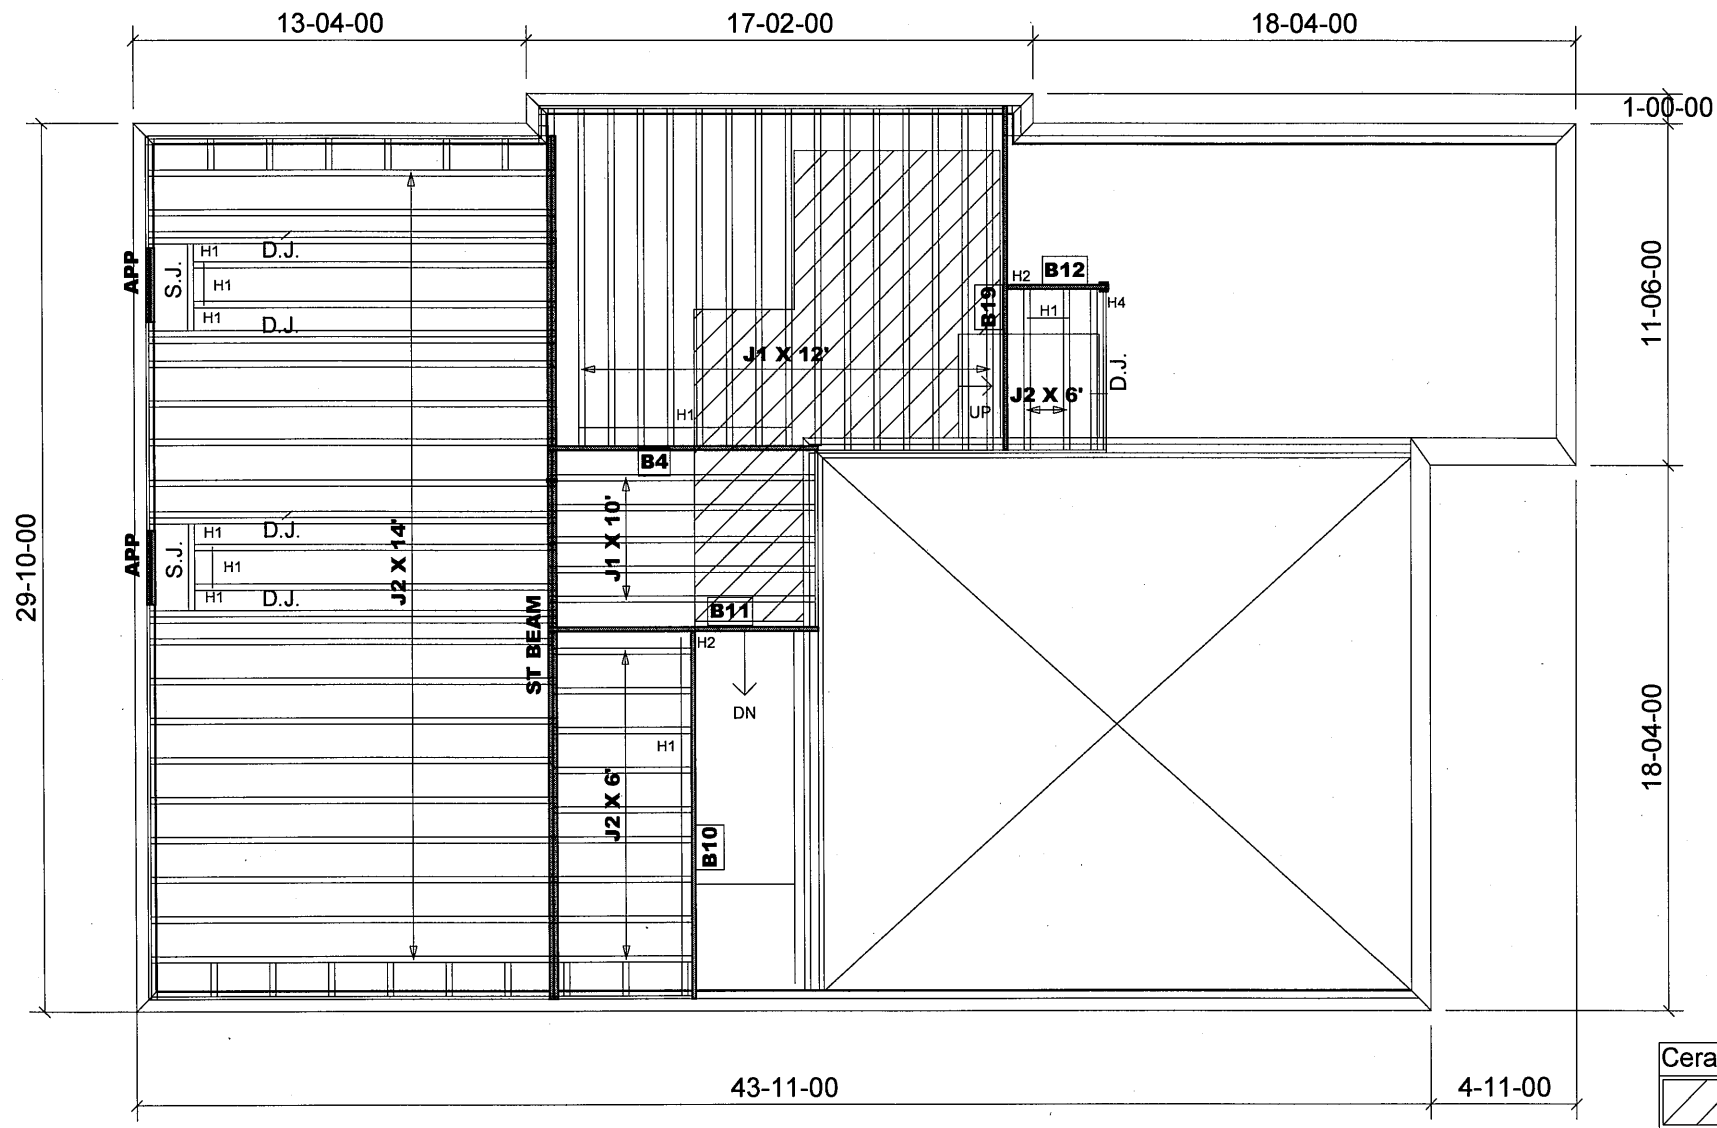


Products				
PlotID	Length	Product	Plies	Net Qty
B10	13-00-00	VERSALAM-10 2.0E	1	1
B19	12-00-00	VERSALAM-10 2.0E	1	1
B11	10-00-00	VERSALAM-10 2.0E	1	1
B4	10-00-00	VERSALAM-10 2.0E	1	1
B12	4-00-00	VERSALAM-10 2.0E	1	1

JOIST SCHEDULE	
J1	9 1/2" NI-20 @ 12" O/C
J2	9 1/2" NI-20 @ 16" O/C
SUBFLOOR - 5/8" NAILED & GLUED	

HANGER SCHEDULE	
H1	-----LT259 (TM)
H2	-----HUS1.81/10(FM)
NOTE:	
TM	-----TOP MOUNT HANGERS
FM	-----FACE MOUNT HANGERS

RIMBOARD	
1-	1/8" X 9 1/2" O.S.B.

APP	- AS PER PLAN
BBO	- BEAM BY OTHERS

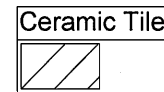

JOIST SPACING UNDER CERAMIC TILE IS 12" O.C.

1- 2X6 SPF#2 Squash Block req'd on one side of each joist under interior load bearing walls. Multiple Squash Blocks are req'd under concentrated loads.

MODEL: 38 - 6 - ELEV.B
- CORNER UPG.

Ground Floor Framing

Do not scale - refer to architectural plans for dimensions

FIRM BCIN 28103
DESIGNER BCIN 23991

JT: 39002/94092

Builder: Gold Park

Location: Brampton

Designer: NL

Alpa Roof Trusses Inc.

Salesperson: Derek

File: 288-384


Project: Mclaughlin and Mayfield

Date: August 25, 2017

Sheet: 3 of 3

Maple, Ontario

Home Lumber

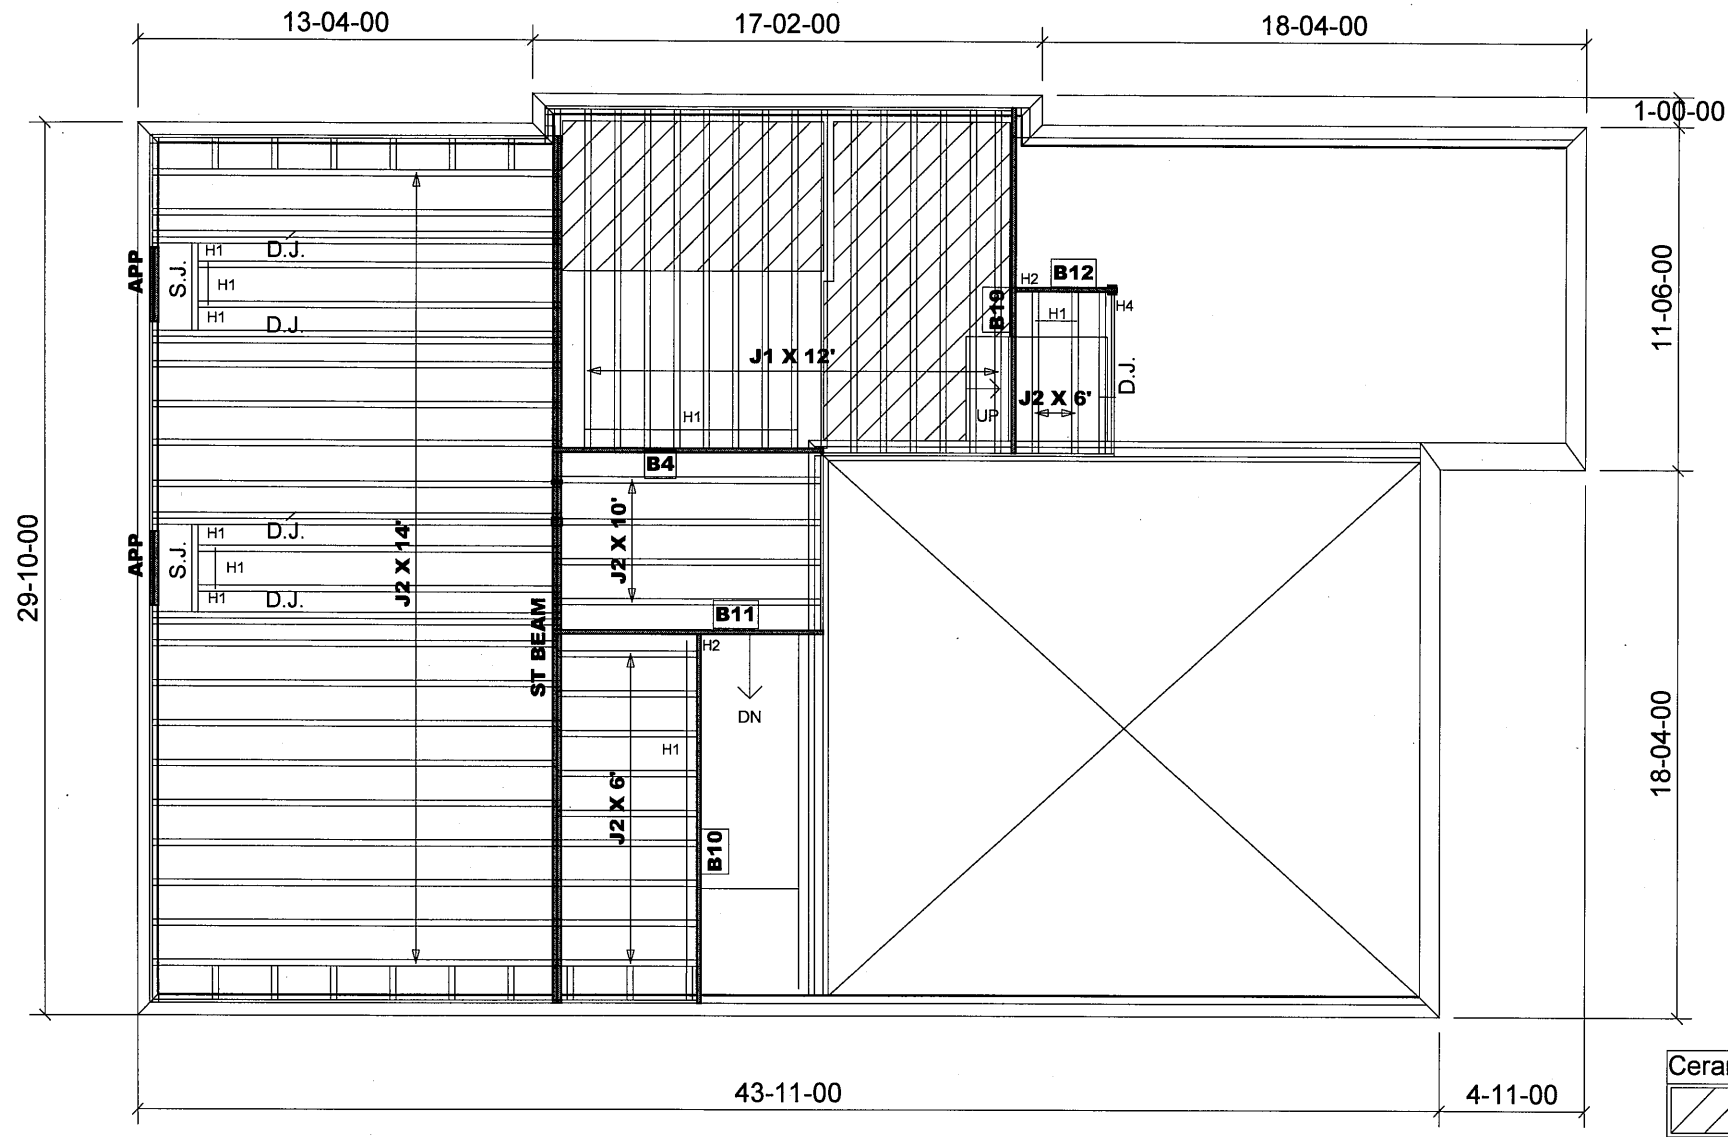

Products				
PlotID	Length	Product	Plies	Net Qty
B10	13-00-00	VERSALAM-10 2.0E	1	1
B19	12-00-00	VERSALAM-10 2.0E	1	1
B11	10-00-00	VERSALAM-10 2.0E	1	1
B4	10-00-00	VERSALAM-10 2.0E	1	1
B12	4-00-00	VERSALAM-10 2.0E	1	1

JOIST SCHEDULE

J1 - 9 1/2" NI-20 @ 12" O/C
J2 - 9 1/2" NI-20 @ 16" O/C

SUBFLOOR - 5/8" NAILED & GLUED

HANGER SCHEDULE

H1-----LT259 (TM)
H2-----HUS1.81/10(FM)

NOTE:

TM -----TOP MOUNT HANGERS
FM-----FACE MOUNT HANGERS

RIMBOARD

1- 1/8" X 9 1/2" O.S.B.

APP - AS PER PLAN
BBO - BEAM BY OTHERS



JOIST SPACING UNDER CERAMIC TILE IS 12" O.C.

1- 2X6 SPF#2 Squash Block req'd on one side of each joist under interior load bearing walls. Multiple Squash Blocks are req'd under concentrated loads.

MODEL: 38 - 6 - ELEV.B
- CRN. UPG.(W/OPG. GND)

Ground Floor Framing

Do not scale - refer to architectural plans for dimensions

FIRM BCIN 28103
DESIGNER BCIN 23991

JT: 39002/94655

Builder: Gold Park

Location: Brampton

Designer: NL

Alpa Roof Trusses Inc.

Salesperson: Derek

File: 288384

Project: Mclaughlin and Mayfield

Date: August 25, 2017

Sheet: 3a of 3

Maple, Ontario

Home Lumber