


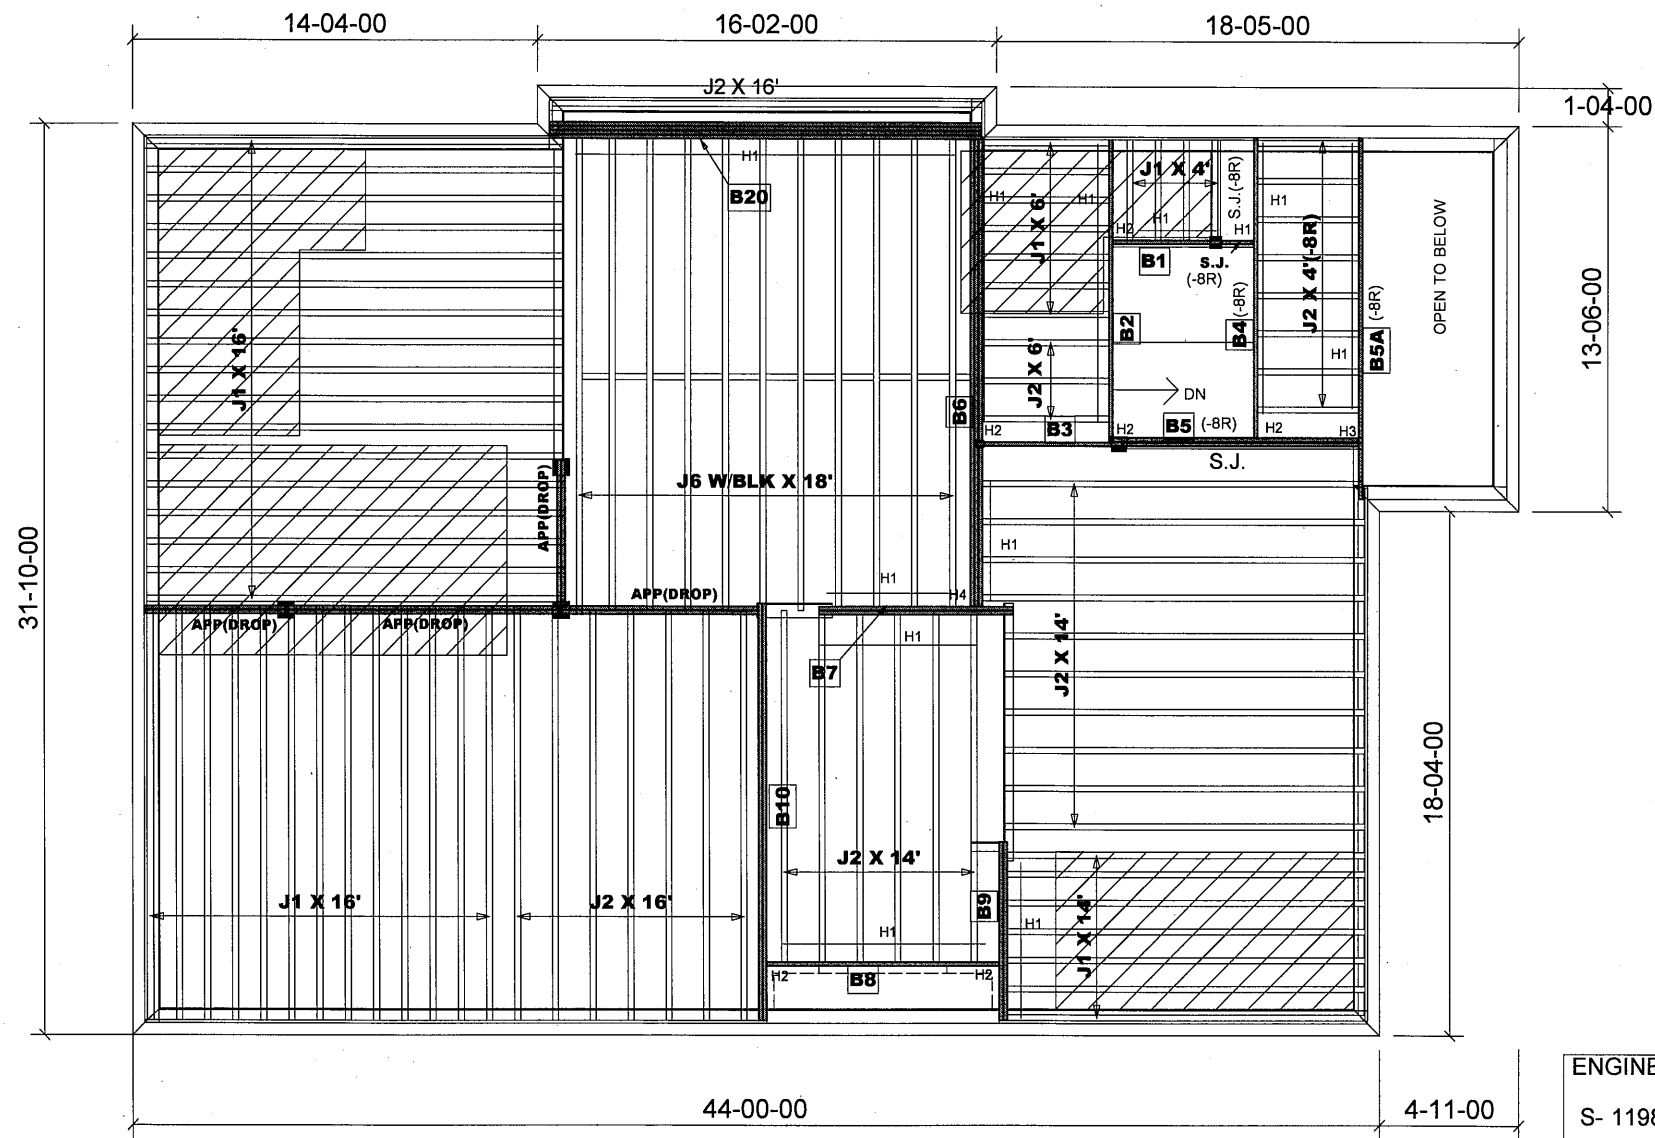

Products				
PlotID	Length	Product	Plies	Net Qty
B6	17-00-00	VERSALAM-10 2.0E	3	3
B20	16-00-00	VERSALAM-10 2.0E	4	4
B10	15-00-00	VERSALAM-10 2.0E	2	2
B5A	13-00-00	VERSALAM-10 2.0E	1	1
B2	11-00-00	VERSALAM-10 2.0E	1	1
B4	11-00-00	VERSALAM-10 2.0E	1	1
B8	9-00-00	VERSALAM-10 2.0E	1	1
B5	9-00-00	VERSALAM-10 2.0E	2	2
B7	7-00-00	VERSALAM-10 2.0E	2	2
B9	7-00-00	VERSALAM-10 2.0E	2	2
B3	6-00-00	VERSALAM-10 2.0E	1	1
B1	4-00-00	VERSALAM-10 2.0E	1	1

JOIST SCHEDULE

J1 - 9 1/2" NI-20 @ 12" O/C
 J2 - 9 1/2" NI-20 @ 16" O/C
 J5 - 9 1/2" NI-40X @ 12" O/C
 J6 - 9 1/2" NI-40X @ 16" O/C


BLK- W/MID-SPAN BLOCKING

SUBFLOOR - 5/8" NAILED & GLUED

HANGER SCHEDULE

H1-----LT259 (TM)
 H2-----HUS1.81/10 (FM)
 H3-----HGUS410(FM)
 H4-----HGUS5.5/10(FM)

NOTE:
 TM -----TOP MOUNT HANGERS
 FM-----FACE MOUNT HANGERS

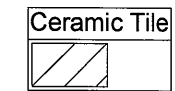

ENGINEERING FILE NO.

S- 119839 - 119858

RIMBOARD

1- 1/8" X 9 1/2" O.S.B.

APP - AS PER PLAN
BBO - BEAM BY OTHERS


JOIST SPACING UNDER CERAMIC TILE IS 12" O.C.

MODEL: 38 - 8 - ELEV.B
- CRN. UPG.(W/OPT. 2ND FL.)

Second Floor Framing

Do not scale - refer to architectural plans for dimensions

FIRM BCIN 28103
 DESIGNER BCIN 23991

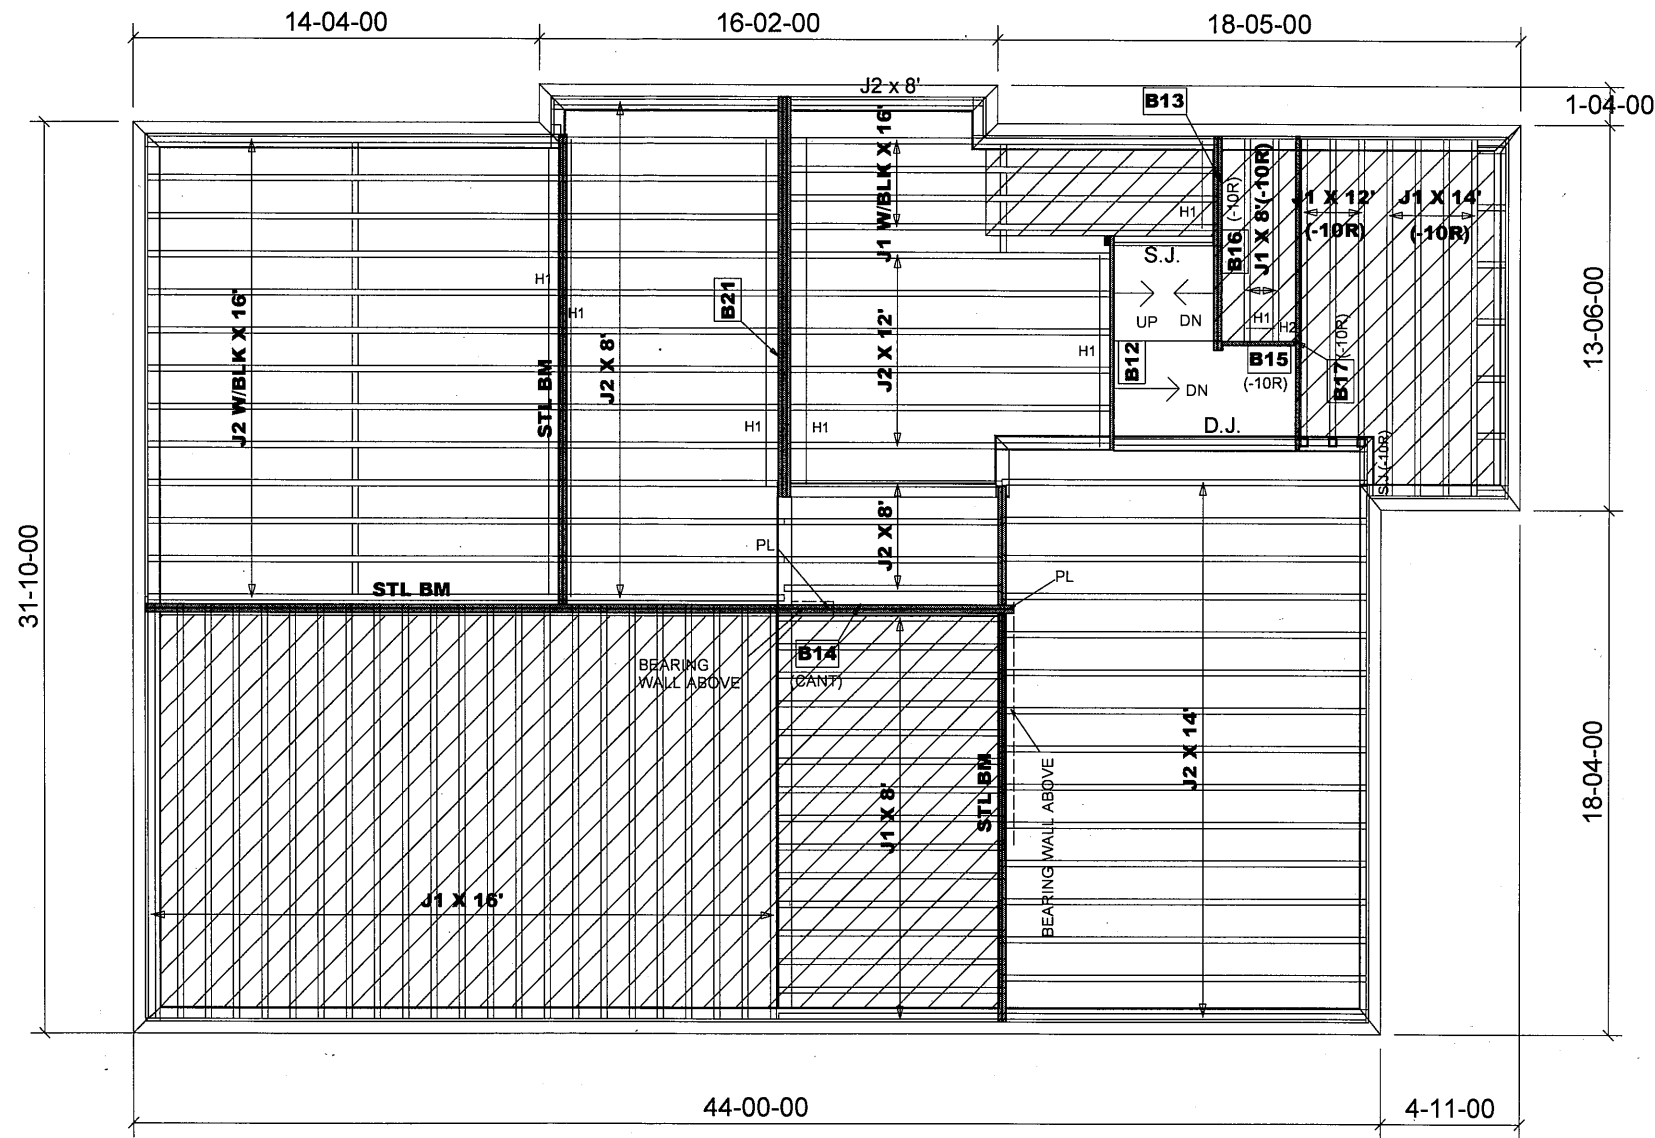

Products				
PlotID	Length	Product	Plies	Net Qty
B21	14-00-00	VERSALAM-10 2.0E	3	3
B17	11-00-00	VERSALAM-10 2.0E	1	1
B14	9-00-00	VERSALAM-10 2.0E	2	2
B12	8-00-00	VERSALAM-10 2.0E	1	1
B16	8-00-00	VERSALAM-10 2.0E	2	2
B13	4-00-00	VERSALAM-10 2.0E	1	1
B15	3-00-00	VERSALAM-10 2.0E	1	1

JOIST SCHEDULE

J1 - 9 1/2" NI-20 @ 12" O/C
J2 - 9 1/2" NI-20 @ 16" O/C

BLK - W/MID-SPAN BLOCKING

SUBFLOOR - 5/8" NAILED & GLUED

HANGER SCHEDULE

H1-----LT259 (TM)
H2-----HUS1.81/10(FM)


NOTE:

TM -----TOP MOUNT HANGERS
FM-----FACE MOUNT HANGERS

RIMBOARD

1- 1/8" X 9 1/2" O.S.B.

Ceramic Tile

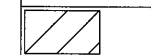

APP - AS PER PLAN
BBO - BEAM BY OTHERS

JOIST SPACING UNDER CERAMIC TILE IS 12" O.C.

1- 2X6 SPF#2 Squash Block req'd on one side of each joist under interior load bearing walls. Multiple Squash Blocks are req'd under concentrated loads.

MODEL: 38 - 8 - ELEV.B
- CORNER UPG.

Main Floor Framing

Do not scale - refer to architectural plans for dimensions

FIRM BCIN 28103
DESIGNER BCIN 23991

JT: 39002/93903

Builder: Gold Park

Location: Brampton

Designer: NL

Alpa Roof Trusses Inc.

Salesperson: Derek

File: 287220

Project: Mclaughlin and Mayfield


Date: August 24, 2017

Sheet: 2 of 3

Maple, Ontario

Home Lumber

(244318)

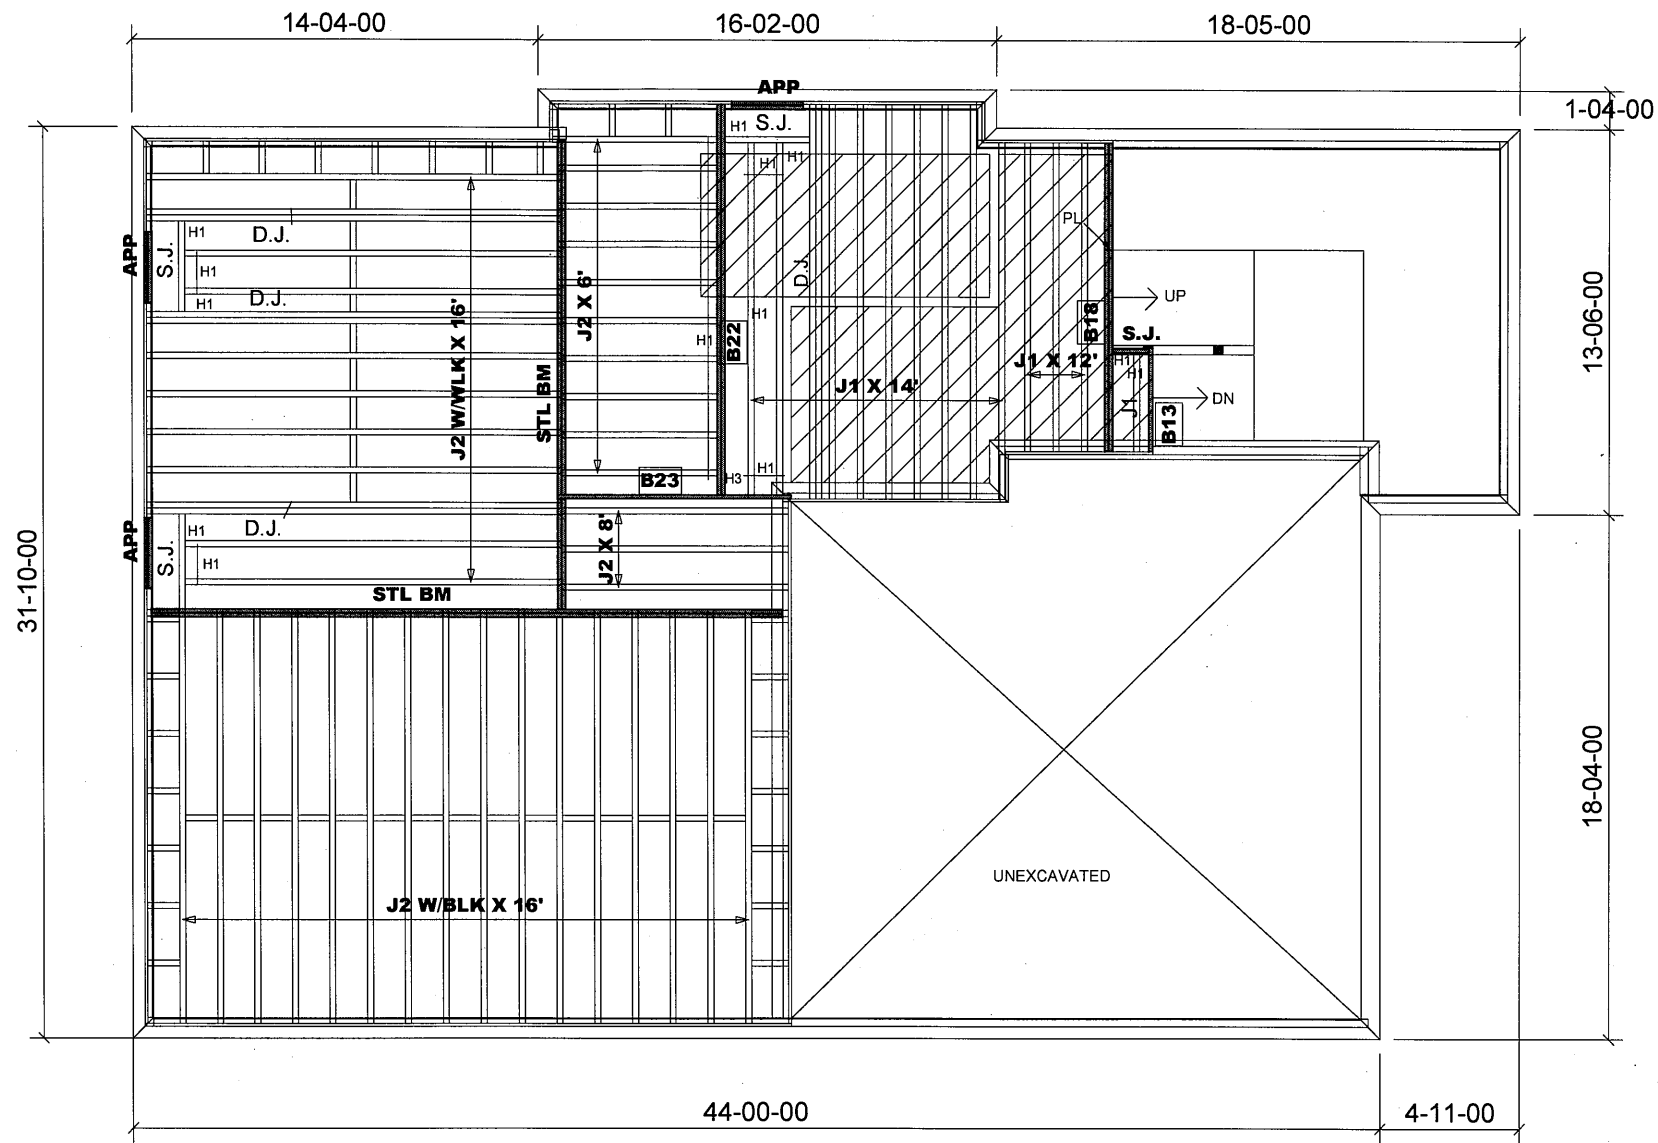

Products				
PlotID	Length	Product	Plies	Net Qty
B22	14-00-00	VERSALAM-10 2.0E	2	2
B18	11-00-00	VERSALAM-10 2.0E	2	2
B23	9-00-00	VERSALAM-10 2.0E	1	1
B13	4-00-00	VERSALAM-10 2.0E	1	1

JOIST SCHEDULE

J1 - 9 1/2" NI-20 @ 12" O/C
J2 - 9 1/2" NI-20 @ 16" O/C

BLK - W/MID-SPAN BLOCKING

SUBFLOOR - 5/8" NAILED & GLUED

HANGER SCHEDULE

H1-----LT259 (TM)
H3-----HGUS410(FM)


NOTE:

TM -----TOP MOUNT HANGERS
FM-----FACE MOUNT HANGERS

RIMBOARD

1- 1/8" X 9 1/2" O.S.B.

Ceramic Tile

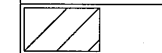

APP - AS PER PLAN
BBO - BEAM BY OTHERS

JOIST SPACING UNDER CERAMIC TILE IS 12" O.C.

1- 2X6 SPF#2 Squash Block req'd on one side of each joist under interior load bearing walls. Multiple Squash Blocks are req'd under concentrated loads.

MODEL: 38 - 8 - ELEV.B
- CRN. UPG.(W/OPT. 1ST. FL.)

Ground Floor Framing

Do not scale - refer to architectural plans for dimensions

FIRM BCIN 28103
DESIGNER BCIN 23991

JT: 39002/93903

Builder: Gold Park

Location: Brampton

Designer: NL

Alpa Roof Trusses Inc.

Salesperson: Derek

File: 287220

Project: Mclaughlin and Mayfield

Date: August 24, 2017

Sheet: 3 of 3

Maple, Ontario

Home Lumber