

Products				
PlotID	Length	Product	Plies	Net Qty
J1	16-00-00	9 1/2" NI-20	1	57
J2	14-00-00	9 1/2" NI-20	1	5
J3	12-00-00	9 1/2" NI-20	1	1
J4	10-00-00	9 1/2" NI-20	1	1
J5	8-00-00	9 1/2" NI-20	1	6
J6	4-00-00	9 1/2" NI-20	1	2
J7	18-00-00	9 1/2" NI-40x	1	13
B2	16-00-00	1-3/4" x 9-1/2" VERSA-LAM® 2.0 3100 SP	2	4
B3	15-00-00	1-3/4" x 9-1/2" VERSA-LAM® 2.0 3100 SP	2	2
B1	7-00-00	1-3/4" x 9-1/2" VERSA-LAM® 2.0 3100 SP	1	1
Ca1	154-00-00	1 1/8" x 9 1/2" Rim Board	1	1
Bk1	36-00-00	9 1/2" NI-20	1	1

HANGER SCHEDULE

H1-----LT259 (FM)
H2-----HUS1.81/10 (FM)
H3-----HGUS410(FM)

NOTE:

NOTE:
TM -----TOP MOUNT HANGERS
FM-----FACE MOUNT HANGERS

RIMBOARD

1- 1/8" X 9 1/2" O.S.B.

SUBFLOOR - 5/8" NAILED & GLUED

APP - AS PER PLAN
BBO - BEAM BY OTHERS

Ceramic tile application as per O.B.C. 9.30.6

1-2X6 SPF#2 Squash Block req'd on one side of each joist under interior load bearing wall. Multiple Squash Blocks are req'd under concentrated loads.

Second Floor Framing

MODEL: 38 - 9 - EL.B
- CORNER UPGRADE

Do not scale - refer to architectural plans for dimensions

FIRM BCIN 28103
DESIGNER BCIN 23991

JT: 39002/102975

Builder: Gold Park

Location: Brampton

Designer: NL

Alpa Roof Trusses Inc.

Salesperson: Derek

File: 309940(244319)


Project: Mclaughlin and Mayfield.

Date: June 14, 2019

Sheet: 1 of 3

Maple, Ontario

Home Lumber

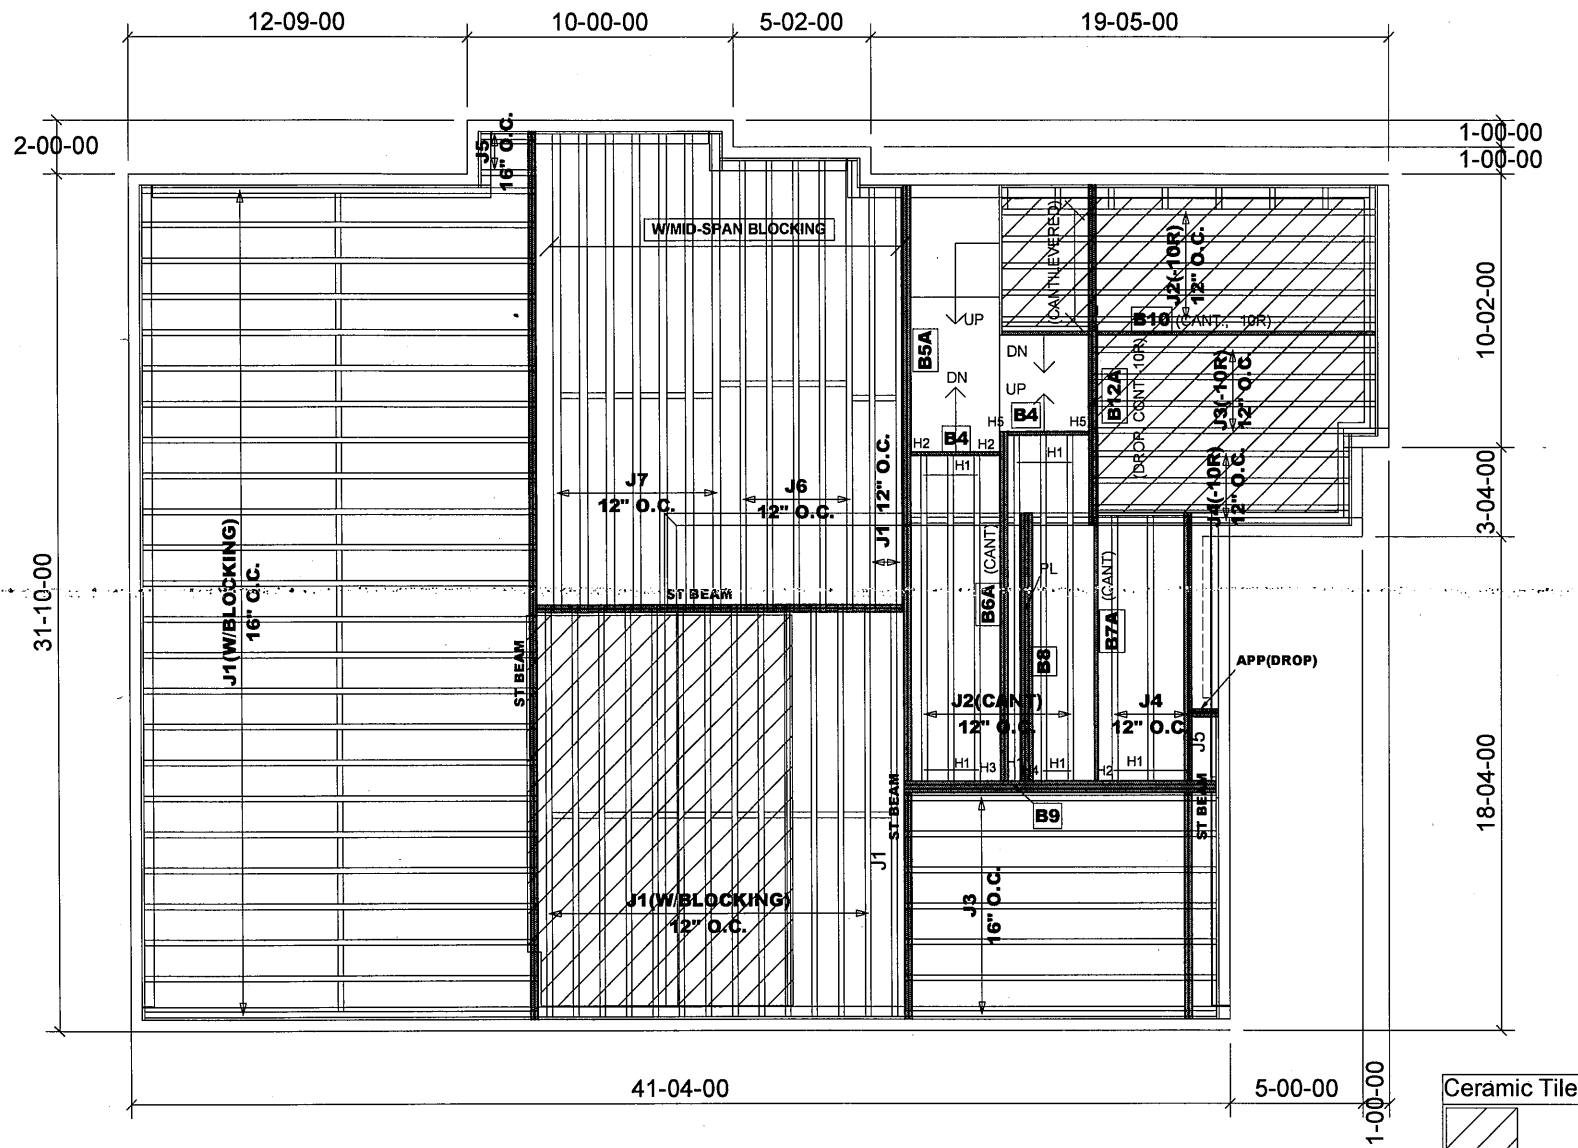

Products				
PlotID	Length	Product	Plies	Net Qty
J1	16-00-00	9 1/2" NI-20	1	40
J2	14-00-00	9 1/2" NI-20	1	11
J3	12-00-00	9 1/2" NI-20	1	11
J4	10-00-00	9 1/2" NI-20	1	7
J5	4-00-00	9 1/2" NI-20	1	3
J6	18-00-00	9 1/2" NI-40x	1	5
J7	18-00-00	9 1/2" NI-80	1	7
B10	14-00-00	1-3/4" x 9-1/2" VERSA-LAM@ 2.0 3100 SP	1	1
B7A	13-00-00	1-3/4" x 9-1/2" VERSA-LAM@ 2.0 3100 SP	1	1
B12A	13-00-00	1-3/4" x 9-1/2" VERSA-LAM@ 2.0 3100 SP	2	2
B5A	13-00-00	1-3/4" x 9-1/2" VERSA-LAM@ 2.0 3100 SP	2	2
B6A	13-00-00	1-3/4" x 9-1/2" VERSA-LAM@ 2.0 3100 SP	2	2
B9	12-00-00	1-3/4" x 9-1/2" VERSA-LAM@ 2.0 3100 SP	3	3
B8	10-00-00	1-3/4" x 9-1/2" VERSA-LAM@ 2.0 3100 SP	3	3
B4	4-00-00	1-3/4" x 9-1/2" VERSA-LAM@ 2.0 3100 SP	1	2
Ca1	178-00-00	1 1/8" x 9 1/2" Rim Board	1	1
Bk1	102-00-00	9 1/2" NI-20	1	1

HANGER SCHEDULE

H1-----LT259 (TM)
H2-----HUS1.81/10(FM)
H3-----HGUS410(FM)
H4-----HGUS5.5/10(FM)
H5-----HU9X(FM)
(one flange concealed)

NOTE:

TM -----TOP MOUNT HANGERS
FM-----FACE MOUNT HANGERS

RIMBOARD

1- 1/8" X 9 1/2" O.S.B.

SUBFLOOR - 5/8" NAILED & GLUED

APP - AS PER PLAN
BBO - BEAM BY OTHERS

Ceramic tile application as per O.B.C. 9.30.6

Provide I-Joist Blocking between cantilevered joists (along bearing) and rimboard closure at ends.

1-2X6 SPF#2 Squash Block req'd on one side of each joist under interior load bearing wall. Multiple Squash Blocks are req'd under concentrated loads.

**MODEL: 38 - 9 - EL.B
- CORNER UPGRADE**

Main Floor Framing

Do not scale - refer to architectural plans for dimensions

FIRM BCIN 28103
DESIGNER BCIN 23991

JT: 39002/102975

Builder: Gold Park

Location: Brampton

Designer: NL

Alpa Roof Trusses Inc.

Salesperson: Derek

File: 309940(244319)


Project: Mclaughlin and Mayfield

Date: June 14, 2019

Sheet: 2 of 3

Maple, Ontario

Home Lumber

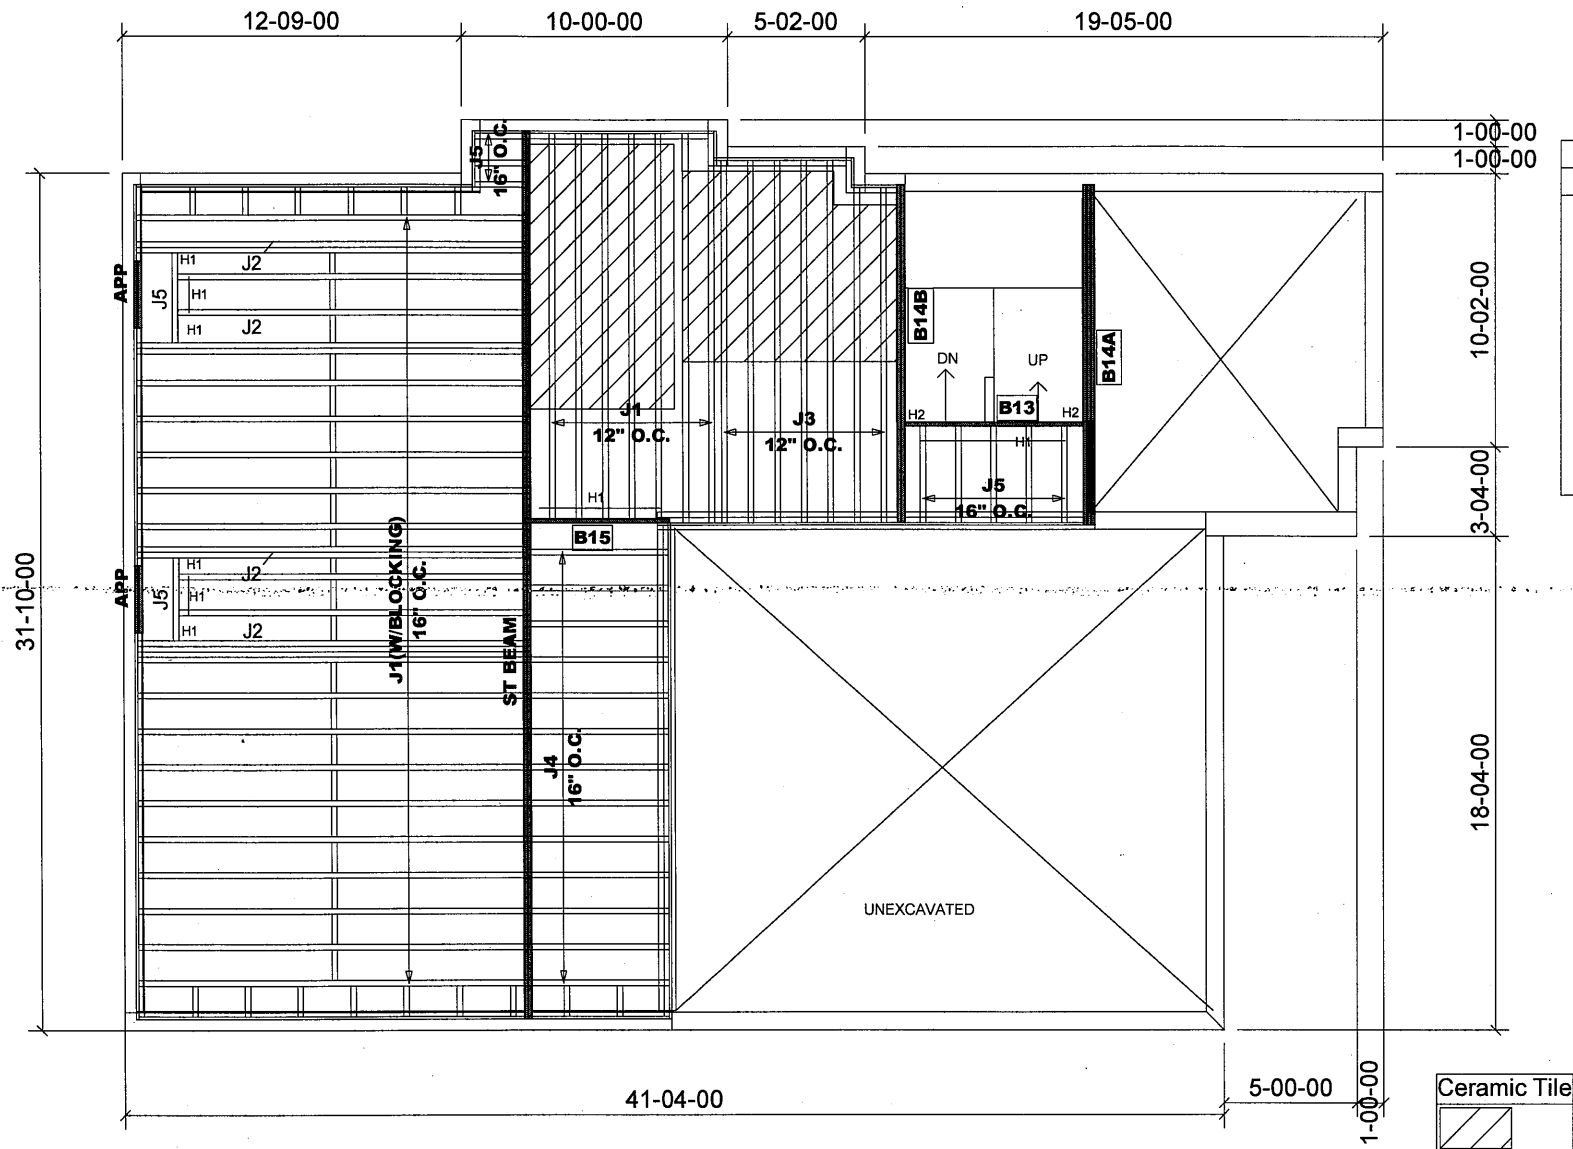

Products				
PlotID	Length	Product	Plies	Net Qty
J1	16'-00"-00	9 1/2" NI-20	1	27
J2	16'-00"-00	9 1/2" NI-20	2	8
J3	14'-00"-00	9 1/2" NI-20	1	7
J4	6'-00"-00	9 1/2" NI-20	1	13
J5	4'-00"-00	9 1/2" NI-20	1	10
B14B	13'-00"-00	1-3/4" x 9-1/2" VERSA-LAM® 2.0 3100 SP	2	2
B14A	13'-00"-00	1-3/4" x 9-1/2" VERSA-LAM® 2.0 3100 SP	3	3
B13	7'-00"-00	1-3/4" x 9-1/2" VERSA-LAM® 2.0 3100 SP	1	1
B15	6'-00"-00	1-3/4" x 9-1/2" VERSA-LAM® 2.0 3100 SP	1	1
Ca1	118'-00"-00	1 1/8" x 9 1/2" Rim Board	1	1
Bk1	68'-00"-00	9 1/2" NI-20	1	1

HANGER SCHEDULE

H1-----LT259 (TM)
H2-----HUS1.81/10(FM)

NOTE:

TM -----TOP MOUNT HANGERS
FM-----FACE MOUNT HANGERS

RIMBOARD

1- 1/8" X 9 1/2" O.S.B.

SUBFLOOR - 5/8" NAILED & GLUED

APP - AS PER PLAN
BBO - BEAM BY OTHERS

Ceramic tile application as per O.B.C. 9.30.6

1-2X6 SPF#2 Squash Block req'd on one side of each joist under interior load bearing wall. Multiple Squash Blocks are req'd under concentrated loads.

MODEL: 38 - 9 - EL.B
- CORNER UPGRADE

Ground Floor Framing

Do not scale - refer to architectural plans for dimensions

FIRM BCIN 28103
DESIGNER BCIN 23991

JT: 39002/102975

Builder: Gold Park

Location: Brampton

Designer: NL

Alpa Roof Trusses Inc.

Salesperson: Derek

File: 309940(244319)

Project: Mclaughlin and Mayfield

Date: June 14, 2019

Sheet: 3 of 3

Maple, Ontario

Home Lumber