


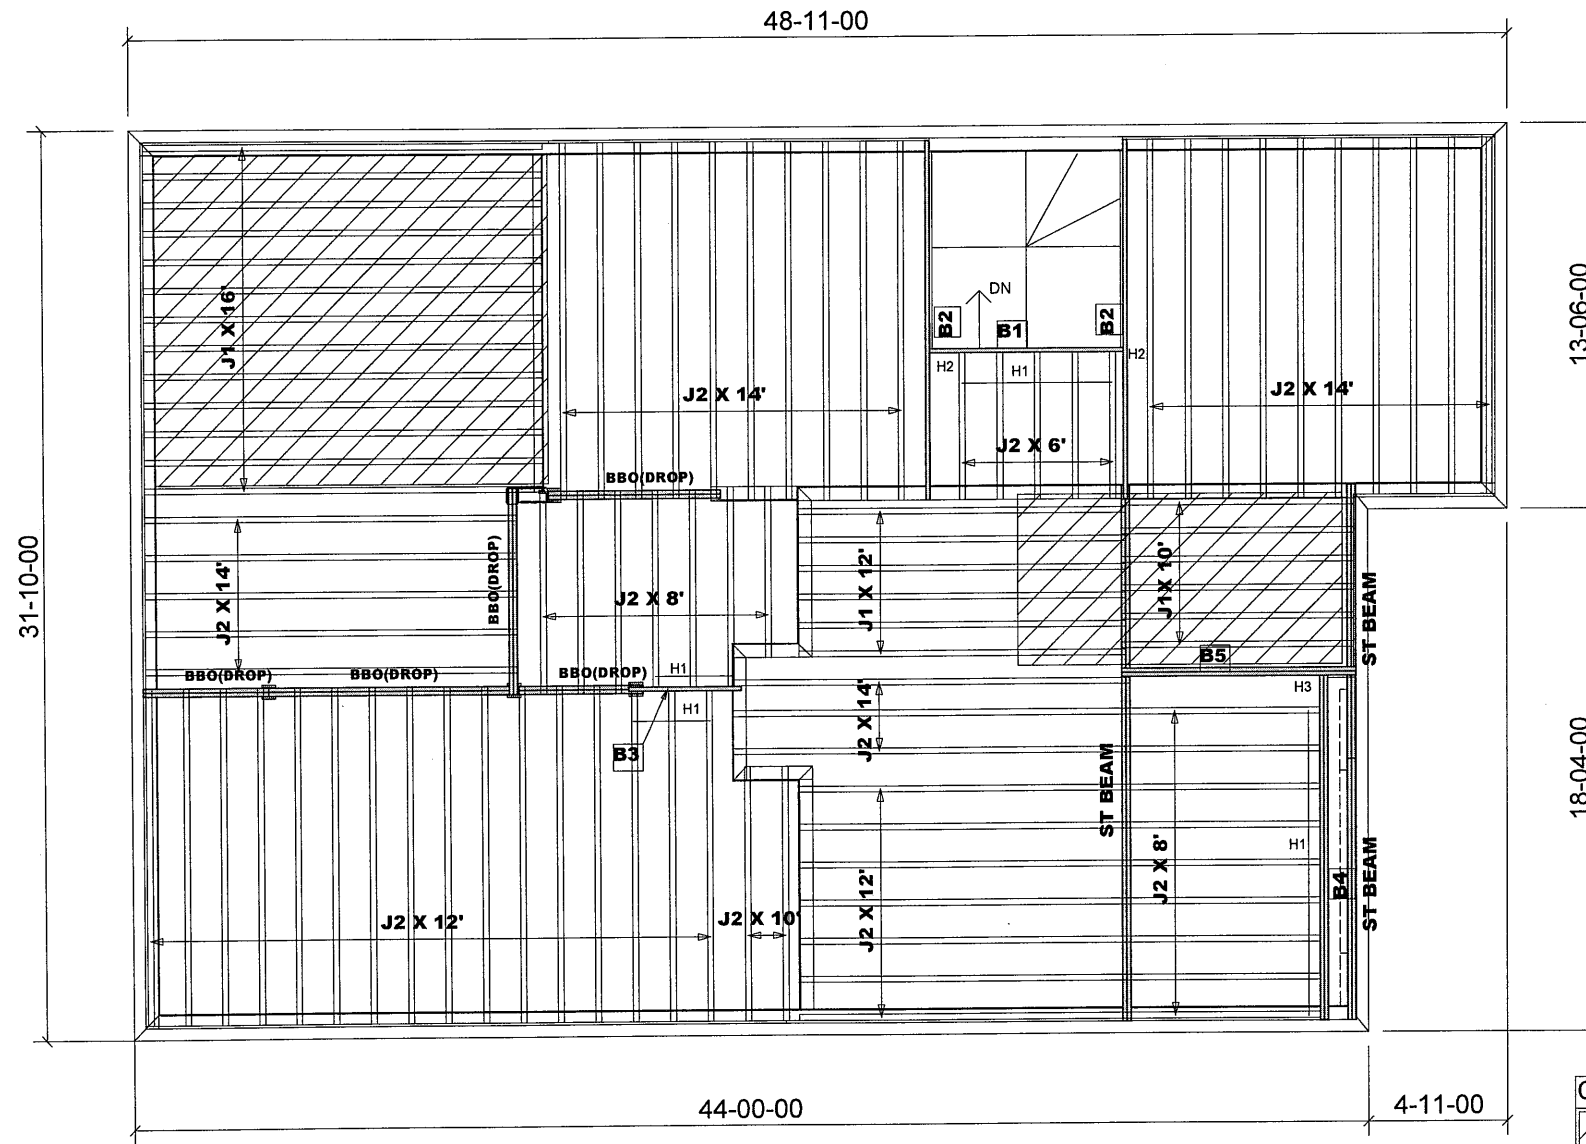

Products				
PlotID	Length	Product	Plies	Net Qty
B2	13-00-00	VERSALAM-10 2.0E	1	2
B4	13-00-00	VERSALAM-10 2.0E	2	2
B5	9-00-00	VERSALAM-10 2.0E	2	2
B1	7-00-00	VERSALAM-10 2.0E	1	1
B3	4-00-00	VERSALAM-10 2.0E	1	1

JOIST SCHEDULE

J1 - 9 1/2" NI-20 @ 12" O/C
 J2 - 9 1/2" NI-20 @ 16" O/C

SUBFLOOR - 5/8" NAILED & GLUED

HANGER SCHEDULE

H1-----LT259 (TM)
 H2-----HUS1.81/10(FM)
 H3-----HGUS410(FM)

NOTE:
 TM -----TOP MOUNT HANGERS
 FM-----FACE MOUNT HANGERS

RIMBOARD

1- 1/8" X 9 1/2" O.S.B.

APP - AS PER PLAN
 BBO - BEAM BY OTHERS

Ceramic Tile

JOIST SPACING UNDER CERAMIC TILE IS 12" O.C.

Second Floor Framing

Do not scale - refer to architectural plans for dimensions


FIRM BCIN 28103
 DESIGNER BCIN 23991

104133/Sept-23, 2014
 94092/AUG 24, 2014
 82529
 JT: 39002/76066
 File: (244315)
 287247

MODEL: 38 - 5 - ELEV.A

Builder: Gold Park	Location: Brampton	Designer: NL	Alpa Roof Trusses Inc.	Salesperson: Derek
Project: Mclaughlin and Mayfield	Date: August 1, 2014	Sheet: 1 of 5	Maple, Ontario	Home Lumber

3-119881-3-119881

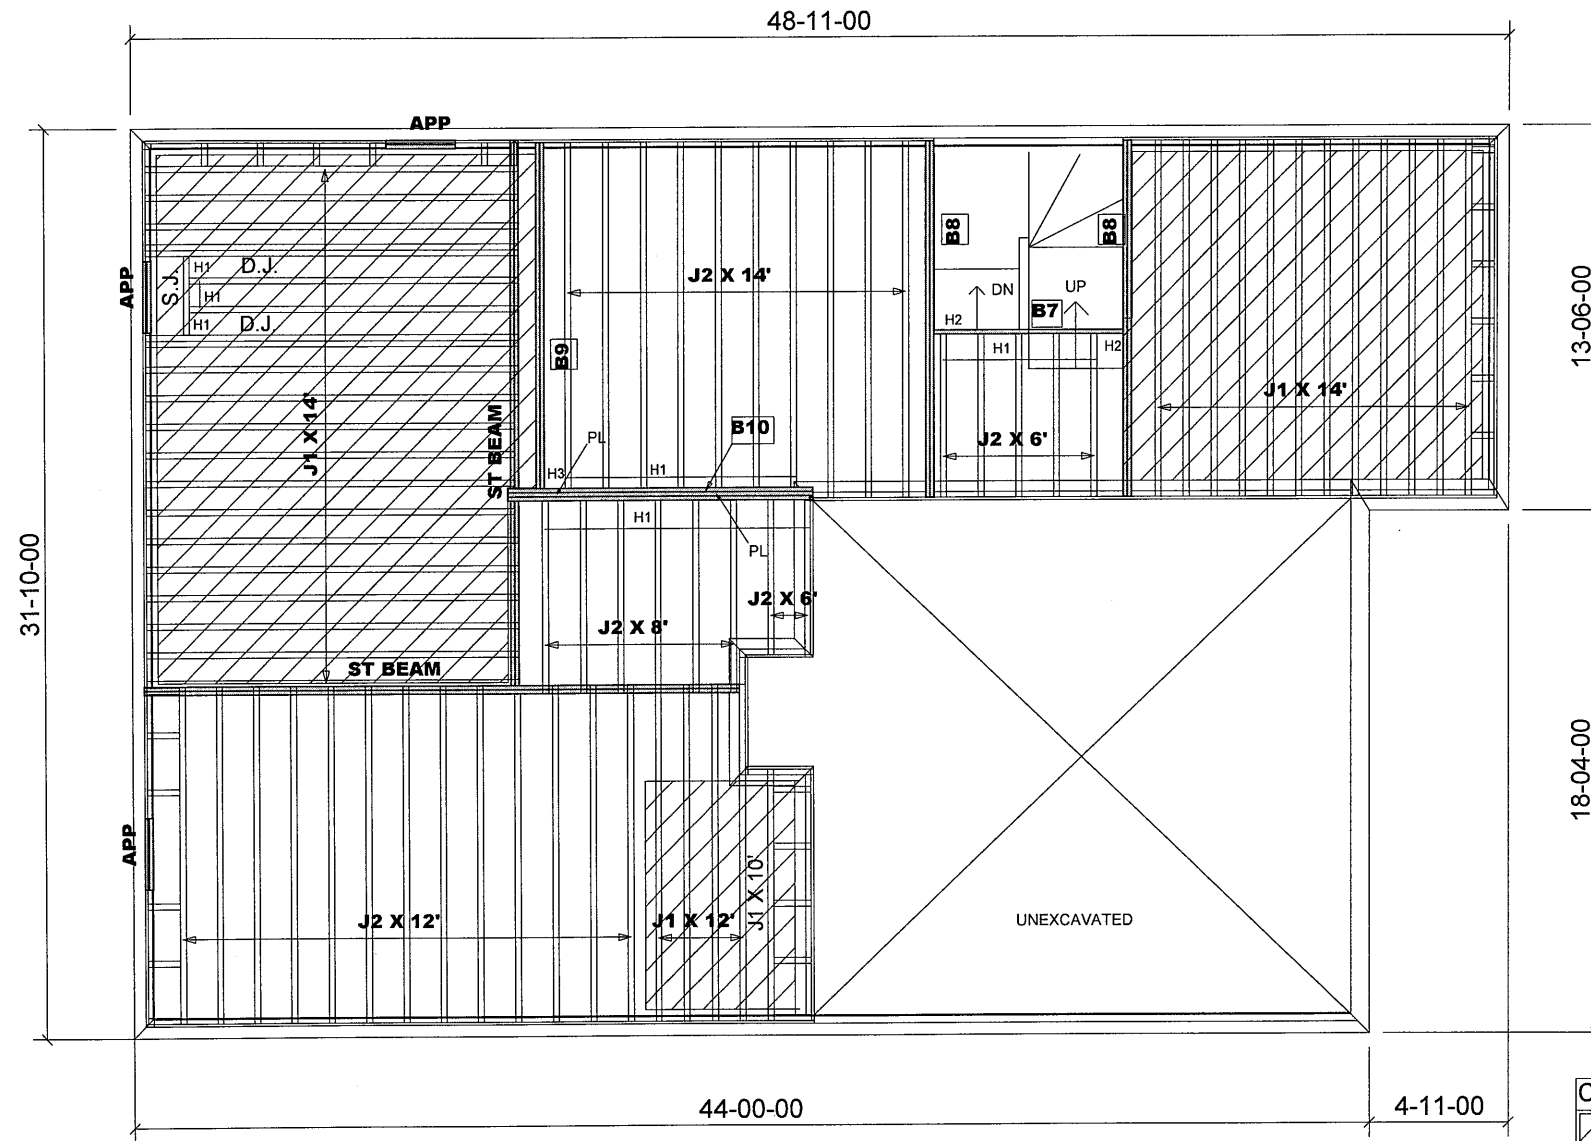

Products				
PlotID	Length	Product	Plies	Net Qty
B8	13-00-00	VERSALAM-10 2.0E	2	4
B9	13-00-00	VERSALAM-10 2.0E	2	2
B10	11-00-00	VERSALAM-10 2.0E	3	3
B7	7-00-00	VERSALAM-10 2.0E	1	1

JOIST SCHEDULE

J1 - 9 1/2" NI-20 @ 12" O/C
J2 - 9 1/2" NI-20 @ 16" O/C

SUBFLOOR - 5/8" NAILED & GLUED

HANGER SCHEDULE

H1-----LT259 (TM)
H2-----HUS1.81/10(FM)
H3-----HGUS410(FM)

NOTE:


TM -----TOP MOUNT HANGERS
FM-----FACE MOUNT HANGERS

RIMBOARD

1- 1/8" X 9 1/2" O.S.B.

APP - AS PER PLAN
BBO - BEAM BY OTHERS

JOIST SPACING UNDER CERAMIC TILE IS 12" O.C.

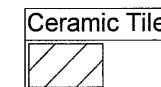

1- 2X6 SPF#2 Squash Block req'd on one side of each joist under interior load bearing walls. Multiple Squash Blocks are req'd under concentrated loads.

First Floor Framing

MODEL: 38 - 5 - ELEV.A + B

Do not scale - refer to architectural plans for dimensions

FIRM BCIN 28103
DESIGNER BCIN 23991

TWO.D. CONDITION

104133
94092

82529
JT: 39002/76066

File: (244315)
287247


Builder: Gold Park
Project: Mclaughlin and Mayfield

Location: Brampton
Date: August 1, 2014

Designer: NL
Sheet: 2 of 5

Alpa Roof Trusses Inc.
Maple, Ontario

Salesperson: Derek
Home Lumber

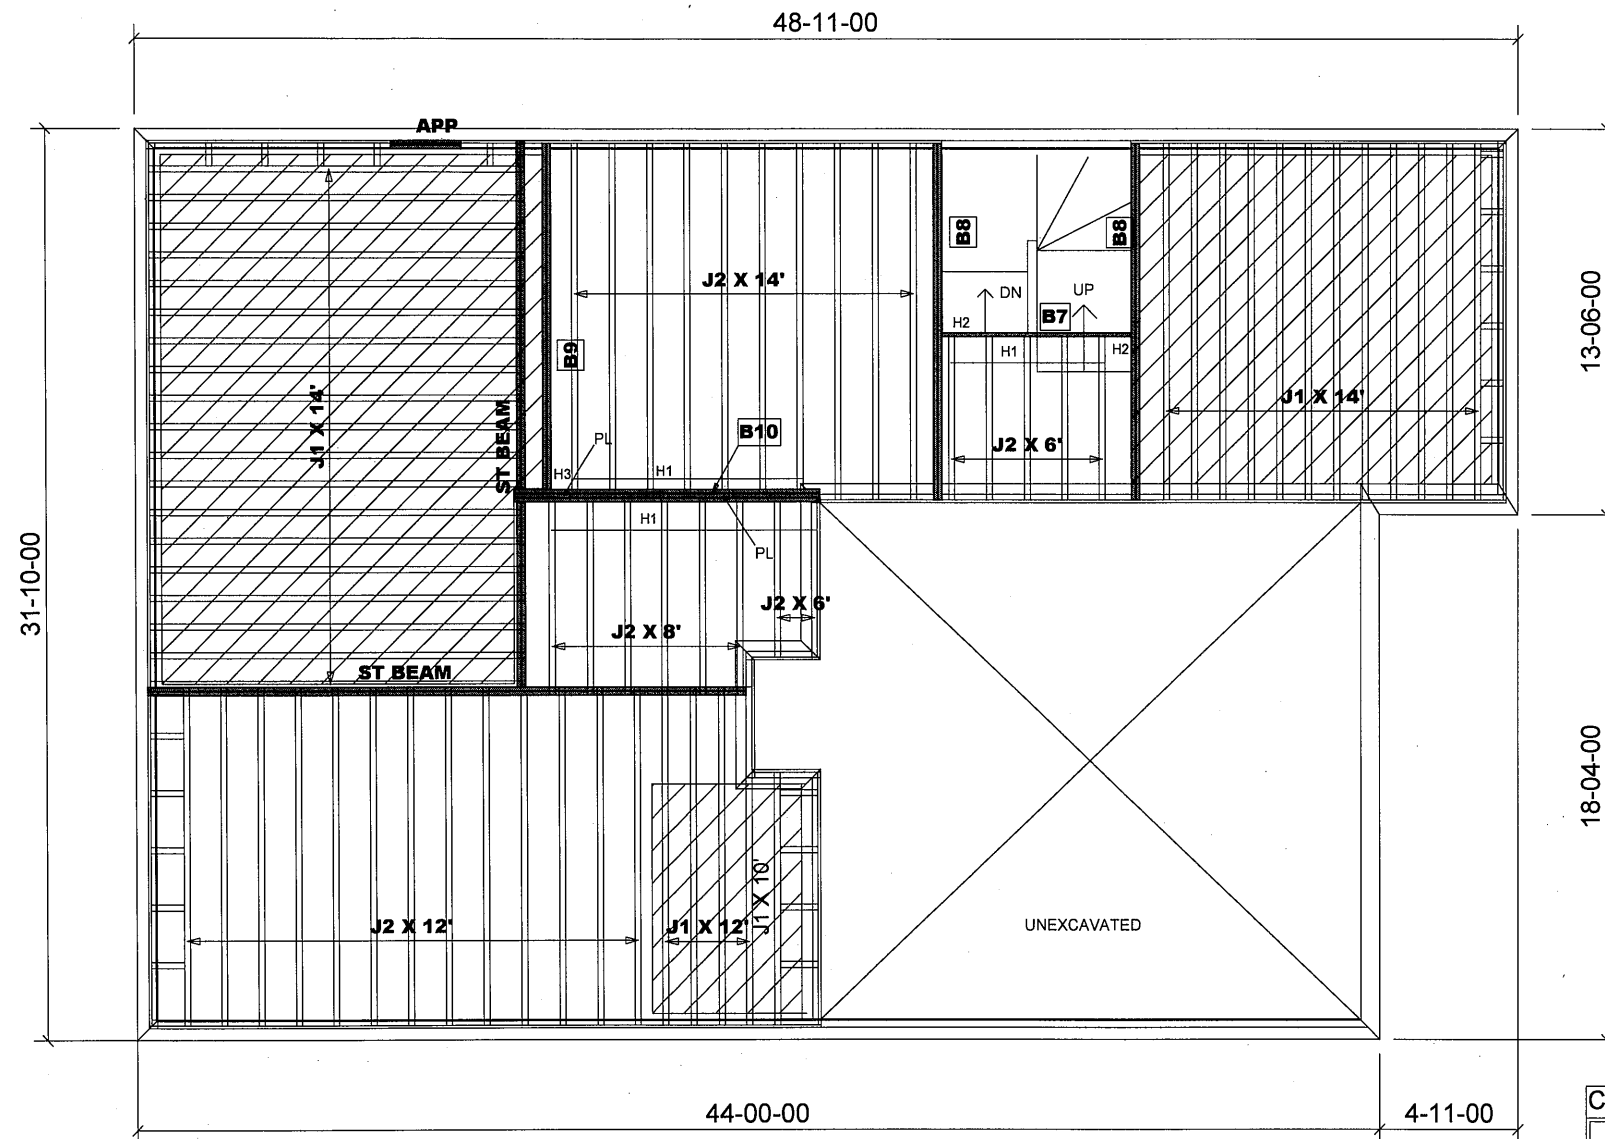

Products				
PlotID	Length	Product	Plies	Net Qty
B8	13-00-00	VERSALAM-10 2.0E	2	4
B9	13-00-00	VERSALAM-10 2.0E	2	2
B10	11-00-00	VERSALAM-10 2.0E	3	3
B7	7-00-00	VERSALAM-10 2.0E	1	1

JOIST SCHEDULE

J1 - 9 1/2" NI-20 @ 12" O/C
J2 - 9 1/2" NI-20 @ 16" O/C

SUBFLOOR - 5/8" NAILED & GLUED

HANGER SCHEDULE

H1-----LT259 (TM)
H2-----HUS1.81/10(FM)
H3-----HGUS410(FM)

NOTE:


TM -----TOP MOUNT HANGERS
FM-----FACE MOUNT HANGERS

RIMBOARD

1- 1/8" X 9 1/2" O.S.B.

APP - AS PER PLAN
BBO - BEAM BY OTHERS

JOIST SPACING UNDER CERAMIC TILE IS 12" O.C.

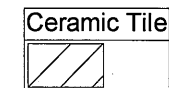

1- 2X6 SPF#2 Squash Block req'd on one side of each joist under interior load bearing walls. Multiple Squash Blocks are req'd under concentrated loads.

MODEL: 38 - 5 - ELEV.A + B
W/L.O.B. CONDITION

First Floor Framing

Do not scale - refer to architectural plans for dimensions

FIRM BCIN 28103
DESIGNER BCIN 23991

104133

JT: 39002/94092

Builder: Gold Park

Location: Brampton

Designer: NL

Alpa Roof Trusses Inc.

Salesperson: Derek

File: 287247


Project: Mclaughlin and Mayfield

Date: August 24, 2017

Sheet: 4 of 5

Maple, Ontario

Home Lumber

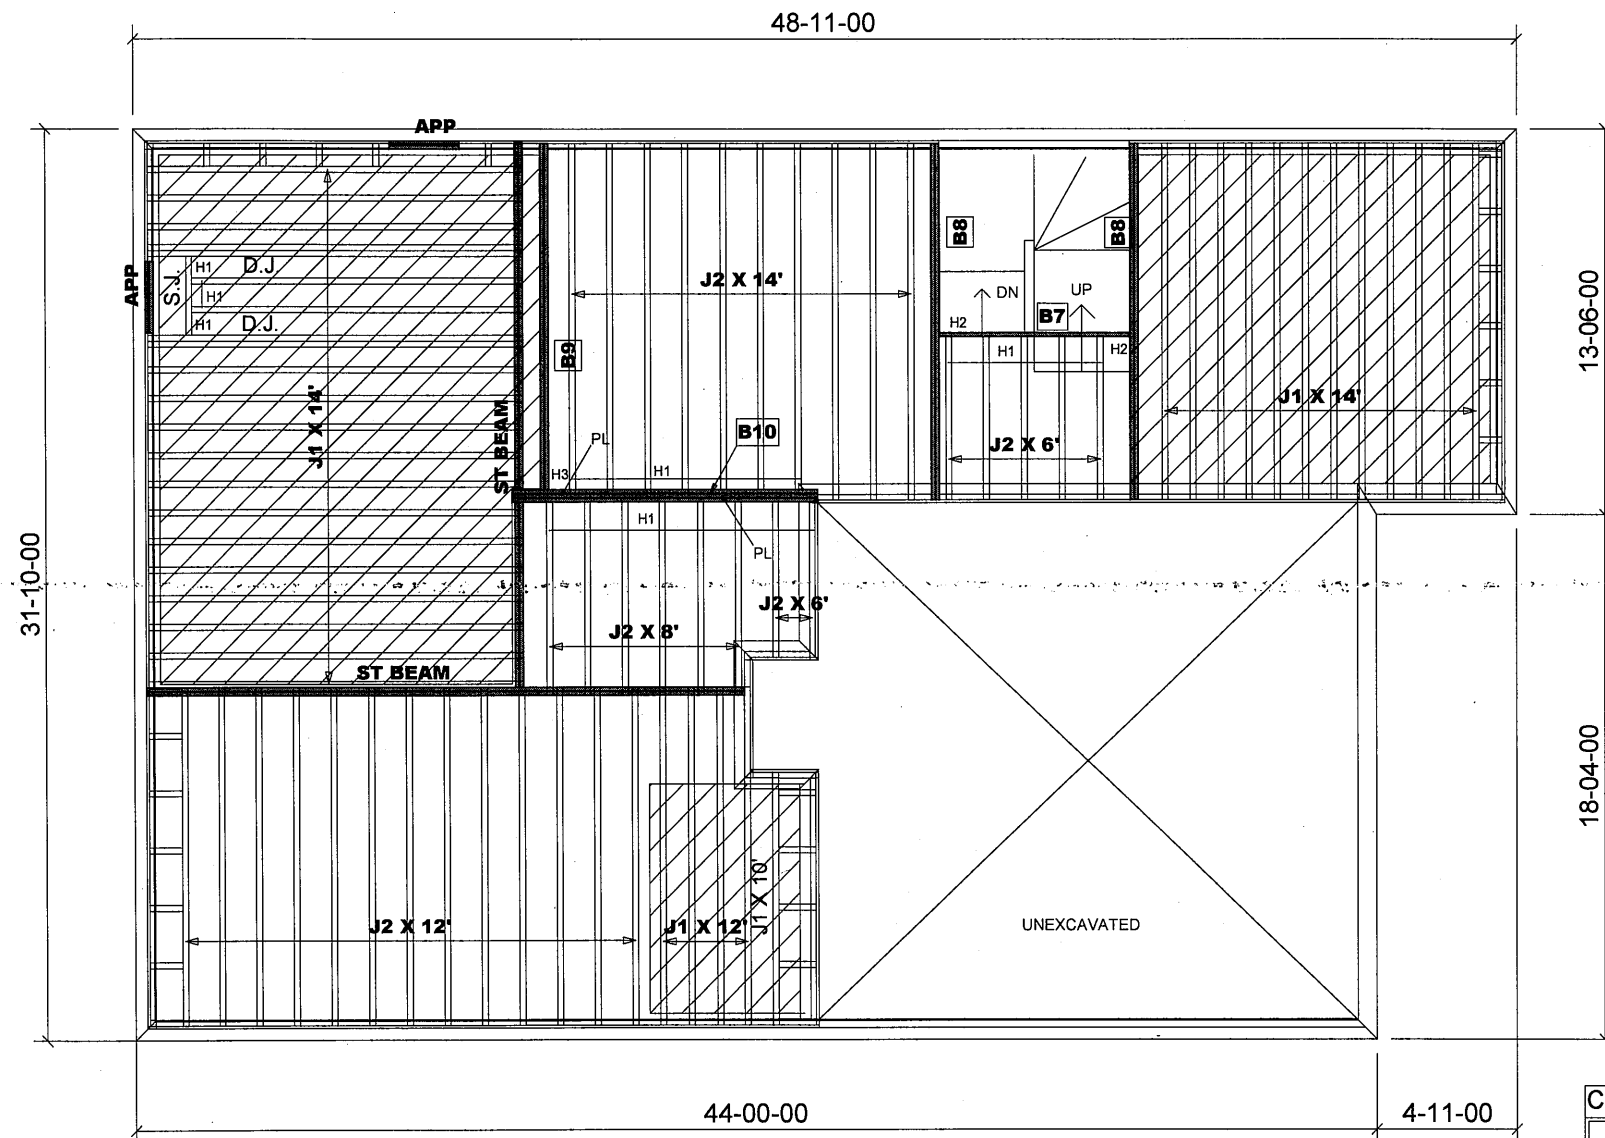

Products				
PlotID	Length	Product	Plies	Net Qty
B8	13-00-00	VERSALAM-10 2.0E	2	4
B9	13-00-00	VERSALAM-10 2.0E	2	2
B10	11-00-00	VERSALAM-10 2.0E	3	3
B7	7-00-00	VERSALAM-10 2.0E	1	1

JOIST SCHEDULE

J1 - 9 1/2" NI-20 @ 12" O/C
J2 - 9 1/2" NI-20 @ 16" O/C

SUBFLOOR - 5/8" NAILED & GLUED

HANGER SCHEDULE

H1-----LT259 (TM)
H2-----HUS1.81/10(FM)
H3-----HGUS410(FM)

NOTE:


TM -----TOP MOUNT HANGERS
FM-----FACE MOUNT HANGERS

RIMBOARD

1- 1/8" X 9 1/2" O.S.B.

APP - AS PER PLAN
BBO - BEAM BY OTHERS

JOIST SPACING UNDER CERAMIC TILE IS 12" O.C.

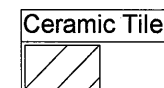

1- 2X6 SPF#2 Squash Block req'd on one side of each joist under interior load bearing walls. Multiple Squash Blocks are req'd under concentrated loads.

First Floor Framing

MODEL: 38-5 - EL.A + B
W.W.U.B. CONDITION

Do not scale - refer to architectural plans for dimensions

FIRM BCIN 28103
DESIGNER BCIN 23991

JT: 39002/104133

Builder: Gold Park

Location: Brampton

Designer: NL

Alpa Roof Trusses Inc.

Salesperson: Derek


LI: 287247(244315) Project: Mclaughlin and Mayfield

Date: September 23, 2019

Sheet: 5 of 5

Maple, Ontario

Home Lumber

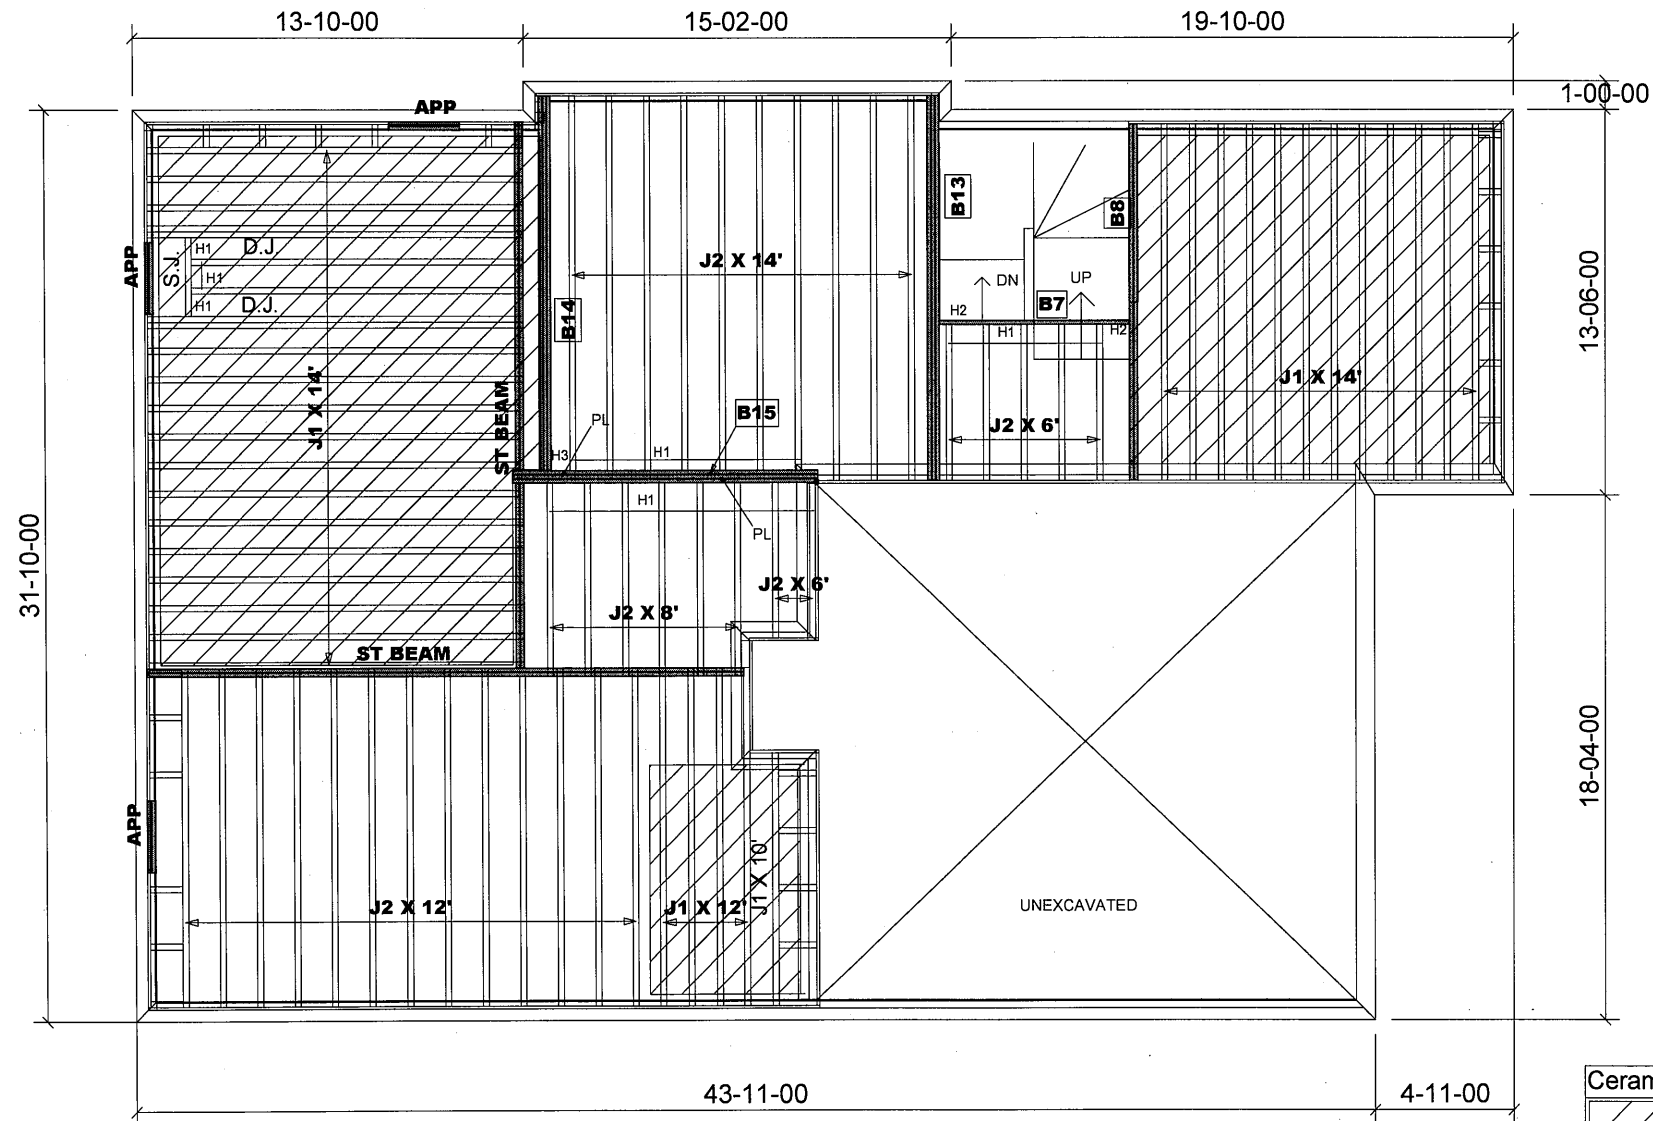

Products				
PlotID	Length	Product	Plies	Net Qty
B13	14-00-00	VERSALAM-10 2.0E	3	3
B14	14-00-00	VERSALAM-10 2.0E	3	3
B8	13-00-00	VERSALAM-10 2.0E	2	2
B15	11-00-00	VERSALAM-10 2.0E	3	3
B7	7-00-00	VERSALAM-10 2.0E	1	1

JOIST SCHEDULE

J1 - 9 1/2" NI-20 @ 12" O/C
J2 - 9 1/2" NI-20 @ 16" O/C

SUBFLOOR - 5/8" NAILED & GLUED

HANGER SCHEDULE

H1-----LT259 (TM)
H2-----HUS1.81/10(FM)
H3-----HGUS5.5/10(FM)

NOTE:


TM -----TOP MOUNT HANGERS
FM-----FACE MOUNT HANGERS

RIMBOARD

1- 1/8" X 9 1/2" O.S.B.

APP - AS PER PLAN
BBO - BEAM BY OTHERS

Ceramic Tile

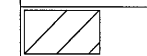

JOIST SPACING UNDER CERAMIC TILE IS 12" O.C.

1- 2X6 SPF#2 Squash Block req'd on one side of each joist under interior load bearing walls. Multiple Squash Blocks are req'd under concentrated loads.

First Floor Framing

MODEL: 38 - 5 - ELEV.B
- CORNER UPG.

Do not scale - refer to architectural plans for dimensions

FIRM BCIN 28103
DESIGNER BCIN 23991

JT: 39002/94092

Builder: Gold Park

Location: Brampton

Designer: NL

Alpa Roof Trusses Inc.

Salesperson: Derek

File: 287248

Project: Mclaughlin and Mayfield

Date: August 25, 2017

Sheet: 2 of 2

Maple, Ontario

Home Lumber

104133