


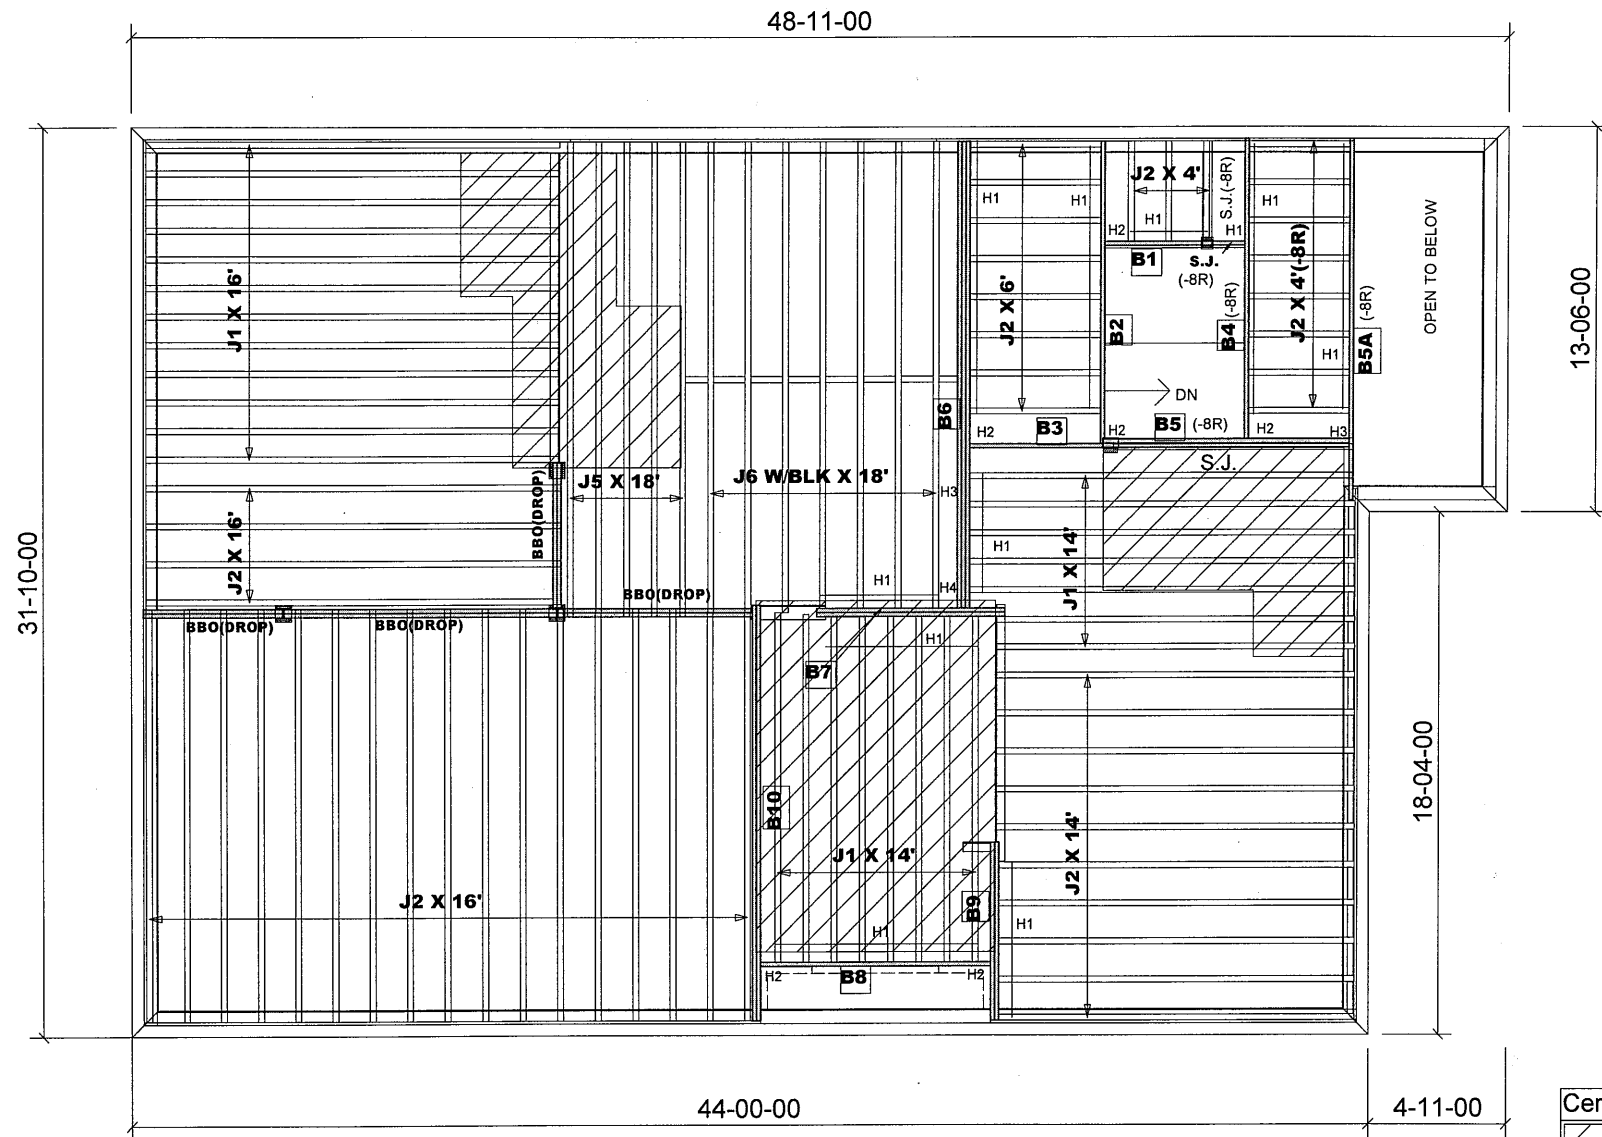

Products				
PlotID	Length	Product	Plies	Net Qty
B6	17-00-00	VERSALAM-10 2.0E	3	3
B10	15-00-00	VERSALAM-10 2.0E	2	2
B5A	13-00-00	VERSALAM-10 2.0E	1	1
B2	11-00-00	VERSALAM-10 2.0E	1	1
B4	11-00-00	VERSALAM-10 2.0E	1	1
B8	9-00-00	VERSALAM-10 2.0E	1	1
B5	9-00-00	VERSALAM-10 2.0E	2	2
B7	7-00-00	VERSALAM-10 2.0E	2	2
B9	7-00-00	VERSALAM-10 2.0E	2	2
B3	6-00-00	VERSALAM-10 2.0E	1	1
B1	4-00-00	VERSALAM-10 2.0E	1	1

JOIST SCHEDULE

J1 - 9 1/2" NI-20 @ 12" O/C
 J2 - 9 1/2" NI-20 @ 16" O/C
 J5 - 9 1/2" NI-40X @ 12" O/C
 J6 - 9 1/2" NI-40X @ 16" O/C

BLK- W/MID-SPAN BLOCKING

SUBFLOOR - 5/8" NAILED & GLUED

HANGER SCHEDULE

H1-----LT259 (TM)
 H2-----HUS1.81/10 (FM)
 H3-----HGUS410(FM)
 H4-----HGUS5.5/10(FM)

NOTE:

TM -----TOP MOUNT HANGERS
 FM-----FACE MOUNT HANGERS

RIMBOARD

1- 1/8" X 9 1/2" O.S.B.

APP - AS PER PLAN
 BBO - BEAM BY OTHERS

JOIST SPACING UNDER CERAMIC TILE IS 12" O.C.

Second Floor Framing

Do not scale - refer to architectural plans for dimensions

FIRM BCIN 28103
 DESIGNER BCIN 23991

MODEL: 38 - 8 - ELEV.A + B

104/37/Sept 23, 2019
 94092/AUG. 25, 2017
 82529

JT: 39002/76066

File:(244318)

308603

Builder: Gold Park

Project: Mclaughlin and Mayfield

Location: Brampton

Date: August 4, 2014

Designer: NL

Sheet: 1 of 8


Alpa Roof Trusses Inc.

Maple, Ontario

Salesperson: Derek

Home Lumber

S-119839, S-119858, S-165428, S-165431

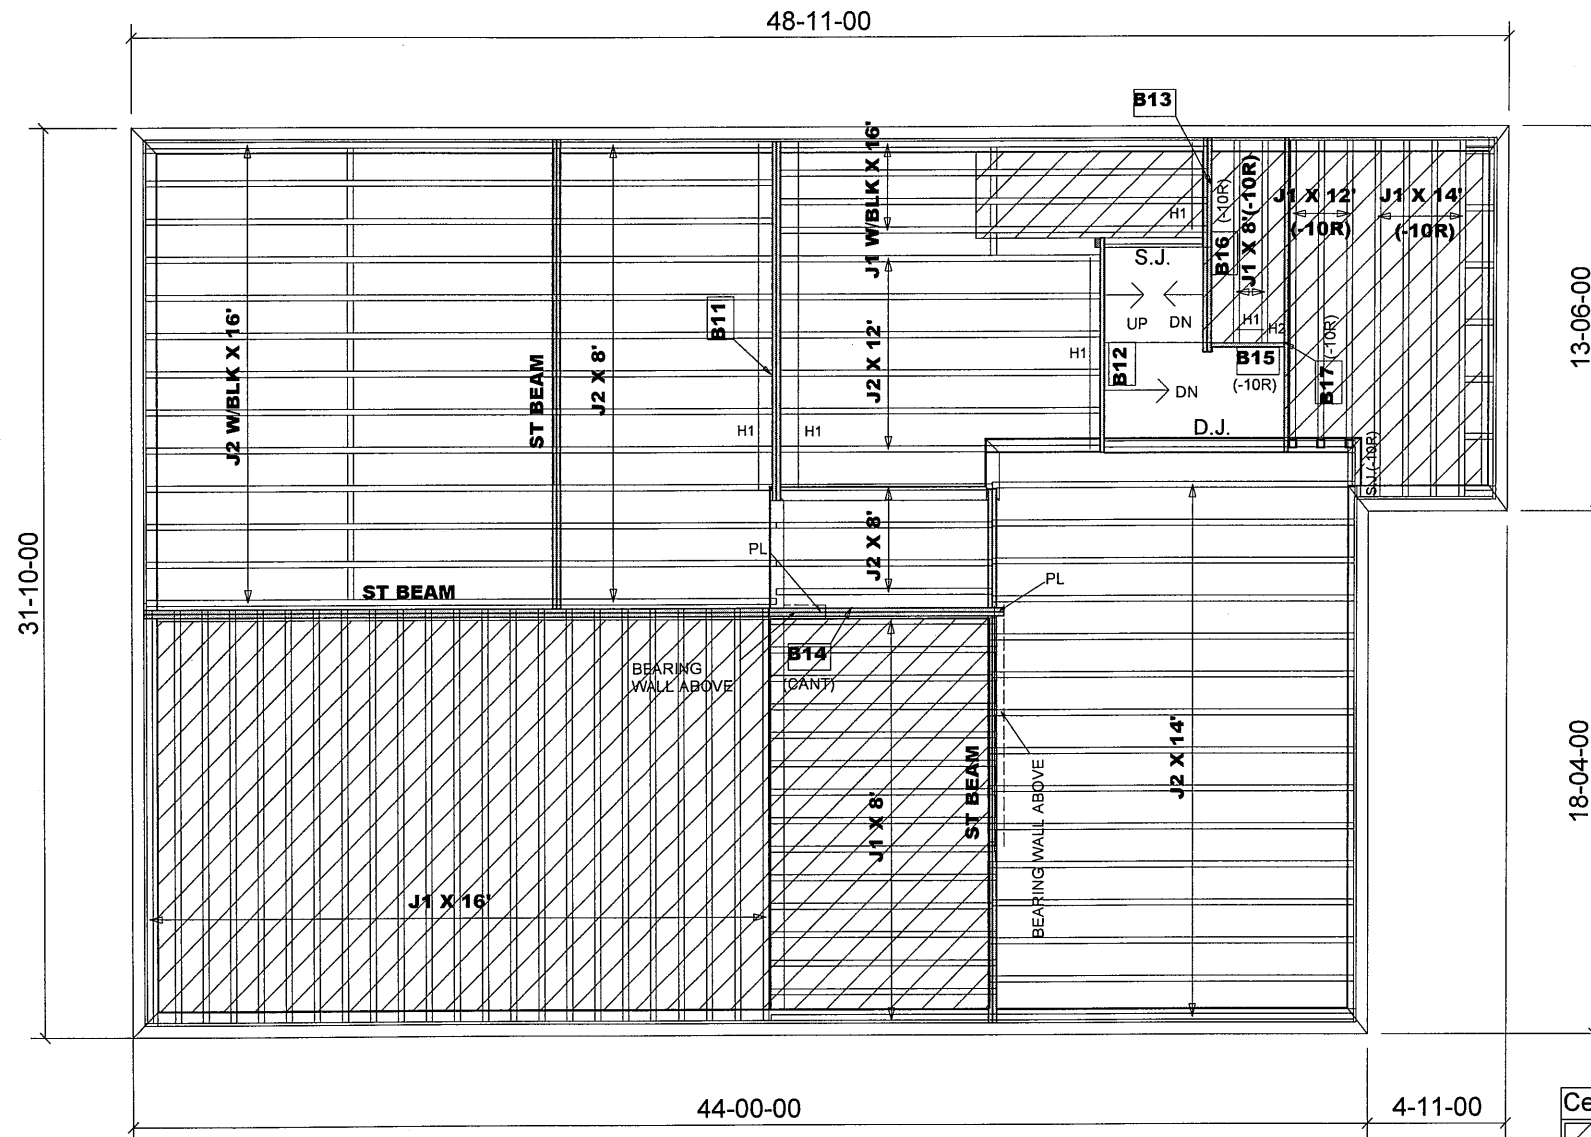

Products				
PlotID	Length	Product	Plies	Net Qty
B11	13-00-00	VERSALAM-10 2.0E	2	2
B17	11-00-00	VERSALAM-10 2.0E	1	1
B14	9-00-00	VERSALAM-10 2.0E	2	2
B12	8-00-00	VERSALAM-10 2.0E	1	1
B16	8-00-00	VERSALAM-10 2.0E	2	2
B13	4-00-00	VERSALAM-10 2.0E	1	1
B15	3-00-00	VERSALAM-10 2.0E	1	1

JOIST SCHEDULE

J1 - 9 1/2" NI-20 @ 12" O/C
J2 - 9 1/2" NI-20 @ 16" O/C

BLK - W/MID-SPAN BLOCKING

SUBFLOOR - 5/8" NAILED & GLUED

HANGER SCHEDULE

H1-----LT259 (TM)
H2-----HUS1.81/10(FM)

NOTE:

TM -----TOP MOUNT HANGERS
FM-----FACE MOUNT HANGERS


RIMBOARD

1- 1/8" X 9 1/2" O.S.B.

APP - AS PER PLAN
BBO - BEAM BY OTHERS

JOIST SPACING UNDER CERAMIC TILE IS 12" O.C.

1- 2X6 SPF#2 Squash Block req'd on one side of each joist under interior load bearing walls. Multiple Squash Blocks are req'd under concentrated loads.

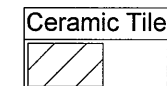

Main Floor Framing

Do not scale - refer to architectural plans for dimensions

FIRM BCIN 28103
DESIGNER BCIN 23991

104133/Sept. 23, 2014
94092/82529
MODEL: 38 - 8 - ELEV.A +B

JT: 39002/76066

Builder: Gold Park

Location: Brampton

Designer: NL

Alpa Roof Trusses Inc.

Salesperson: Derek

File: (244318)


Project: Mclaughlin and Mayfield

Date: August 5, 2014

Sheet: 2 of 8

Maple, Ontario

Home Lumber

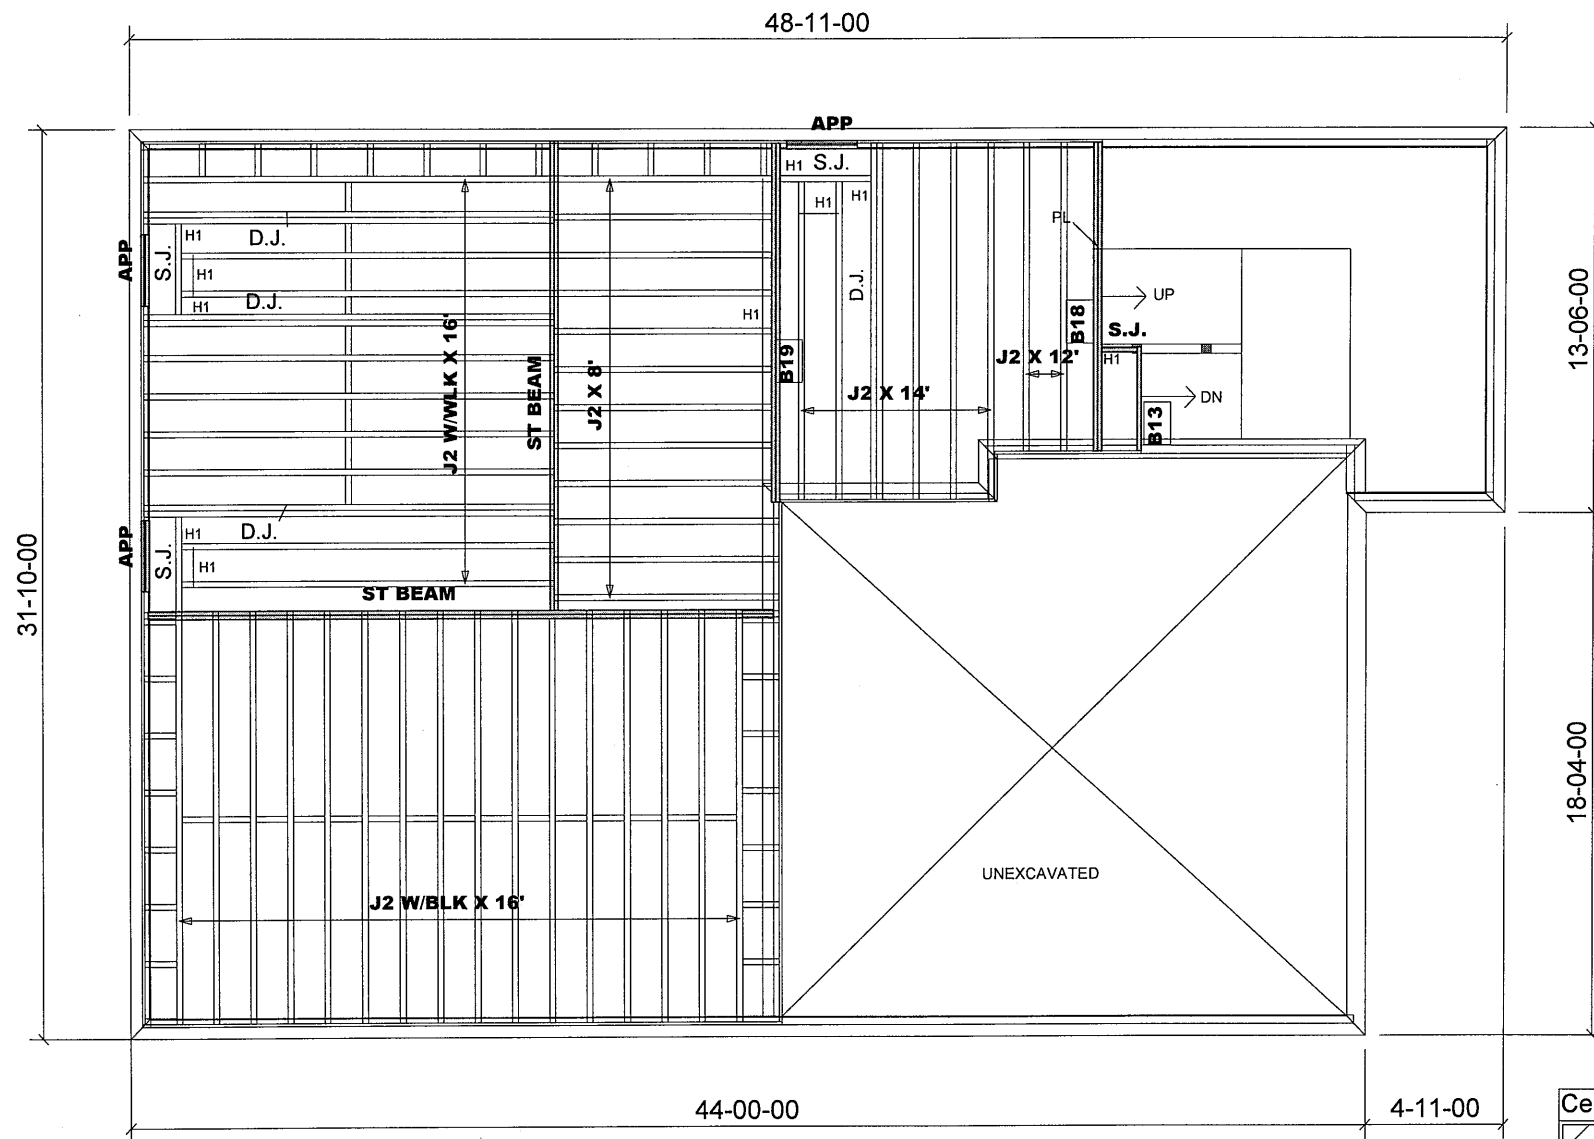

Products				
PlotID	Length	Product	Plies	Net Qty
B19	13-00-00	VERSALAM-10 2.0E	2	2
B18	11-00-00	VERSALAM-10 2.0E	2	2
B13	4-00-00	VERSALAM-10 2.0E	1	1

JOIST SCHEDULE

J2 - 9 1/2" NI-20 @ 16" O/C

BLK - W/MID-SPAN BLOCKING

SUBFLOOR - 5/8" NAILED & GLUED

HANGER SCHEDULE

H1-----LT259 (TM)

NOTE:

TM -----TOP MOUNT HANGERS

FM-----FACE MOUNT HANGERS


RIMBOARD

1- 1/8" X 9 1/2" O.S.B.

APP - AS PER PLAN

BBO - BEAM BY OTHERS

JOIST SPACING UNDER CERAMIC TILE IS 12" O.C.

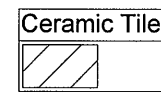

1- 2X6 SPF#2 Squash Block req'd on one side of each joist under interior load bearing walls. Multiple Squash Blocks are req'd under concentrated loads.

Ground Floor Framing

Do not scale - refer to architectural plans for dimensions

FIRM BCIN 28103

DESIGNER BCIN 23991

MODEL: 38 - 8 - ELEV.A + B

+W.O.D. CONDITION

OPT. GROUND FL. SIMILAR

104/33

94092/

82529

JT: 39002/76066

File:(244318)

708603

Builder: Gold Park

Project: Mclaughlin and Mayfield

Location: Brampton

Date: August 5, 2014

Designer: NL


Sheet: 3 of 8

Alpa Roof Trusses Inc.

Maple, Ontario

Salesperson: Derek

Home Lumber

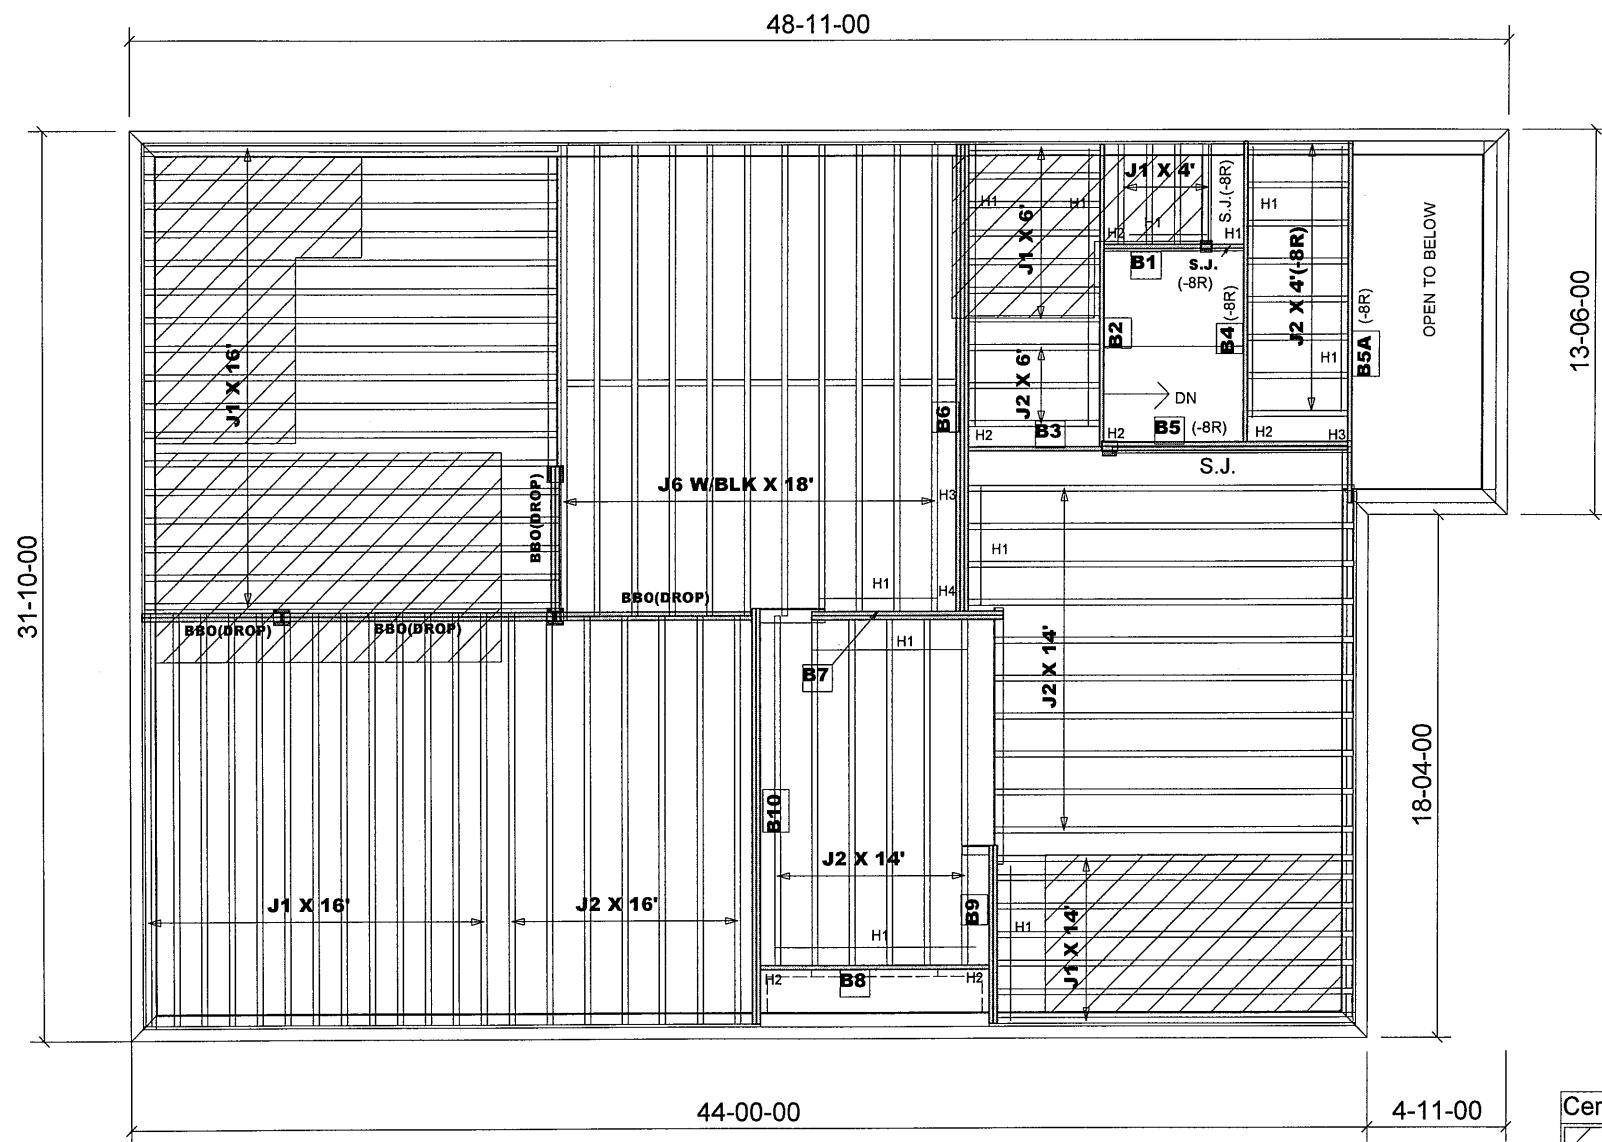

Products				
PlotID	Length	Product	Plies	Net Qty
B6	17-00-00	VERSALAM-10 2.0E	3	3
B10	15-00-00	VERSALAM-10 2.0E	2	2
B5A	13-00-00	VERSALAM-10 2.0E	1	1
B2	11-00-00	VERSALAM-10 2.0E	1	1
B4	11-00-00	VERSALAM-10 2.0E	1	1
B8	9-00-00	VERSALAM-10 2.0E	1	1
B5	9-00-00	VERSALAM-10 2.0E	2	2
B7	7-00-00	VERSALAM-10 2.0E	2	2
B9	7-00-00	VERSALAM-10 2.0E	2	2
B3	6-00-00	VERSALAM-10 2.0E	1	1
B1	4-00-00	VERSALAM-10 2.0E	1	1

JOIST SCHEDULE

J1 - 9 1/2" NI-20 @ 12" O/C
J2 - 9 1/2" NI-20 @ 16" O/C
J5 - 9 1/2" NI-40X @ 12" O/C
J6 - 9 1/2" NI-40X @ 16" O/C

BLK - W/MID-SPAN BLOCKING

SUBFLOOR - 5/8" NAILED & GLUED

HANGER SCHEDULE

H1-----LT259 (TM)
H2-----HUS1.81/10 (FM)
H3-----HGUS410(FM)
H4-----HGUS5.5/10(FM)

NOTE:


TM -----TOP MOUNT HANGERS
FM-----FACE MOUNT HANGERS

RIMBOARD

1- 1/8" X 9 1/2" O.S.B.

APP - AS PER PLAN
BBO - BEAM BY OTHERS

Ceramic Tile

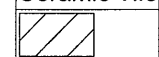

Second Floor Framing

Do not scale - refer to architectural plans for dimensions

FIRM BCIN 28103
DESIGNER BCIN 23991

MODEL: 38 - 8 - ELEV.A + B
W//OPT.

104133

940921

82529

JT: 39002/76066

File: (244318)

308603

Builder: Gold Park

Project: Mclaughlin and Mayfield

Location: Brampton

Date: August 5, 2014

Designer: NL


Sheet: 4 of 8

Alpa Roof Trusses Inc.

Maple, Ontario

Salesperson: Derek

Home Lumber

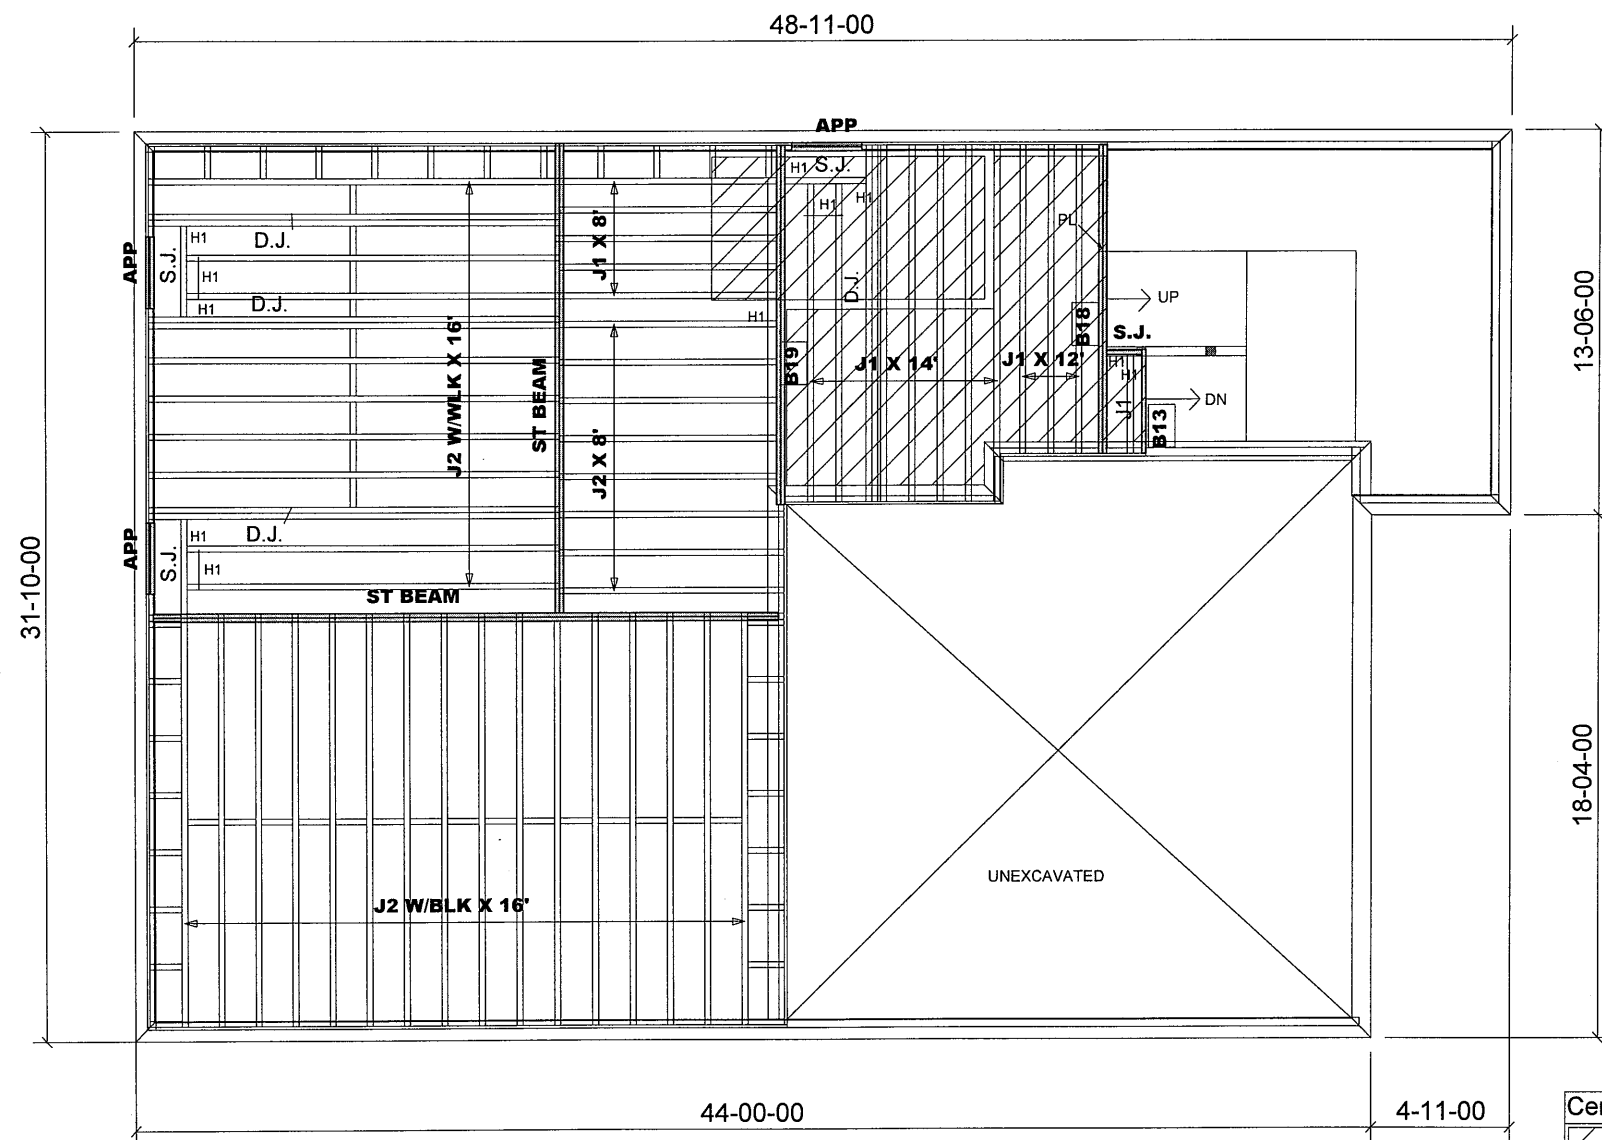

Products				
PlotID	Length	Product	Plies	Net Qty
B19	13-00-00	VERSALAM-10 2.0E	2	2
B18	11-00-00	VERSALAM-10 2.0E	2	2
B13	4-00-00	VERSALAM-10 2.0E	1	1

JOIST SCHEDULE

J1 - 9 1/2" NI-20 @ 12" O/C
J2 - 9 1/2" NI-20 @ 16" O/C

BLK - W/MID-SPAN BLOCKING

SUBFLOOR - 5/8" NAILED & GLUED

HANGER SCHEDULE

H1-----LT259 (TM)

NOTE:

TM -----TOP MOUNT HANGERS
FM-----FACE MOUNT HANGERS


RIMBOARD

1- 1/8" X 9 1/2" O.S.B.

APP - AS PER PLAN
BBO - BEAM BY OTHERS

JOIST SPACING UNDER CERAMIC TILE IS 12" O.C.

Ceramic Tile

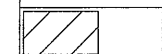

1- 2X6 SPF#2 Squash Block req'd on one side of each joist under interior load bearing walls. Multiple Squash Blocks are req'd under concentrated loads.

MODEL: 38 - 8 - ELEV.A + B
W/OPT. GROUND FLOOR

Ground Floor Framing

Do not scale - refer to architectural plans for dimensions

FIRM BCIN 28103
DESIGNER BCIN 23991

940921
82529
JT: 39002/76066
File: (244318)
308603


Builder: Gold Park
Project: Mclaughlin and Mayfield

Location: Brampton
Date: August 5, 2014

Designer: NL
Sheet: 5 of 8

Alpa Roof Trusses Inc.
Maple, Ontario

Salesperson: Derek
Home Lumber

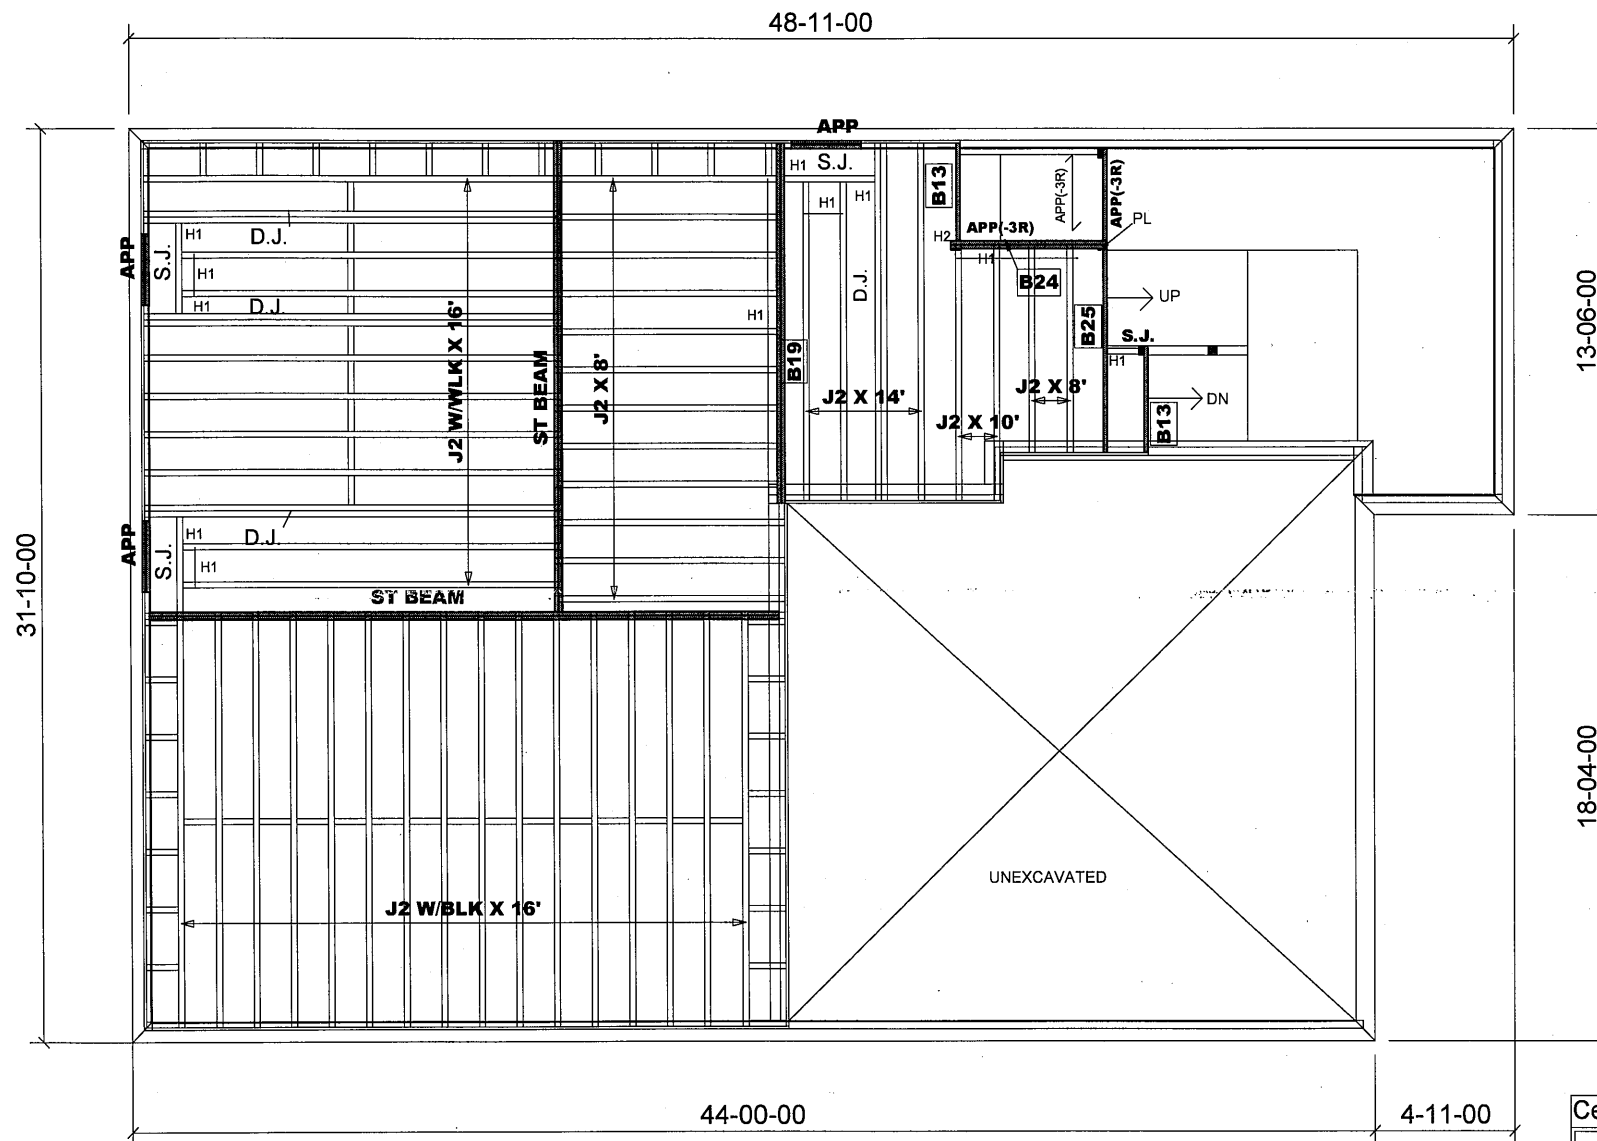

Products				
PlotID	Length	Product	Plies	Net Qty
B19	13-00-00	1-3/4" x 9-1/2" VERSA-LAM® 2.0 3100 SP	2	2
B25	8-00-00	1-3/4" x 9-1/2" VERSA-LAM® 2.0 3100 SP	1	1
B24	6-00-00	1-3/4" x 9-1/2" VERSA-LAM® 2.0 3100 SP	1	1
B13	4-00-00	1-3/4" x 9-1/2" VERSA-LAM® 2.0 3100 SP	1	2

JOIST SCHEDULE

J2 - 9 1/2" NI-20 @ 16" O/C

BLK - W/MID-SPAN BLOCKING

SUBFLOOR - 5/8" NAILED & GLUED

HANGER SCHEDULE

H1-----LT259 (TM)

H2-----HUS1.81/10(FM)

NOTE:

TM -----TOP MOUNT HANGERS

FM-----FACE MOUNT HANGERS

RIMBOARD


1- 1/8" X 9 1/2" O.S.B.

APP - AS PER PLAN

BBO - BEAM BY OTHERS

JOIST SPACING UNDER CERAMIC TILE IS 12" O.C.

1- 2X6 SPF#2 Squash Block req'd on one side of each joist under interior load bearing walls. Multiple Squash Blocks are req'd under concentrated loads.

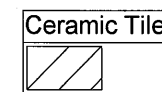

MODEL: 38 - 8 - ELEV.A + B

W/SUNKEN CONDITION

Ground Floor Framing

Do not scale - refer to architectural plans for dimensions

FIRM BCIN 28103

DESIGNER BCIN 23991

104133

JT: 39002/102403

Builder: Gold Park

Location: Brampton

Designer: NL

Alpa Roof Trusses Inc.

Salesperson: Derek

File: 308603(244318)


Project: Mclaughlin and Mayfield

Date: April 30, 2019

Sheet: 6 of 8

Maple, Ontario

Home Lumber

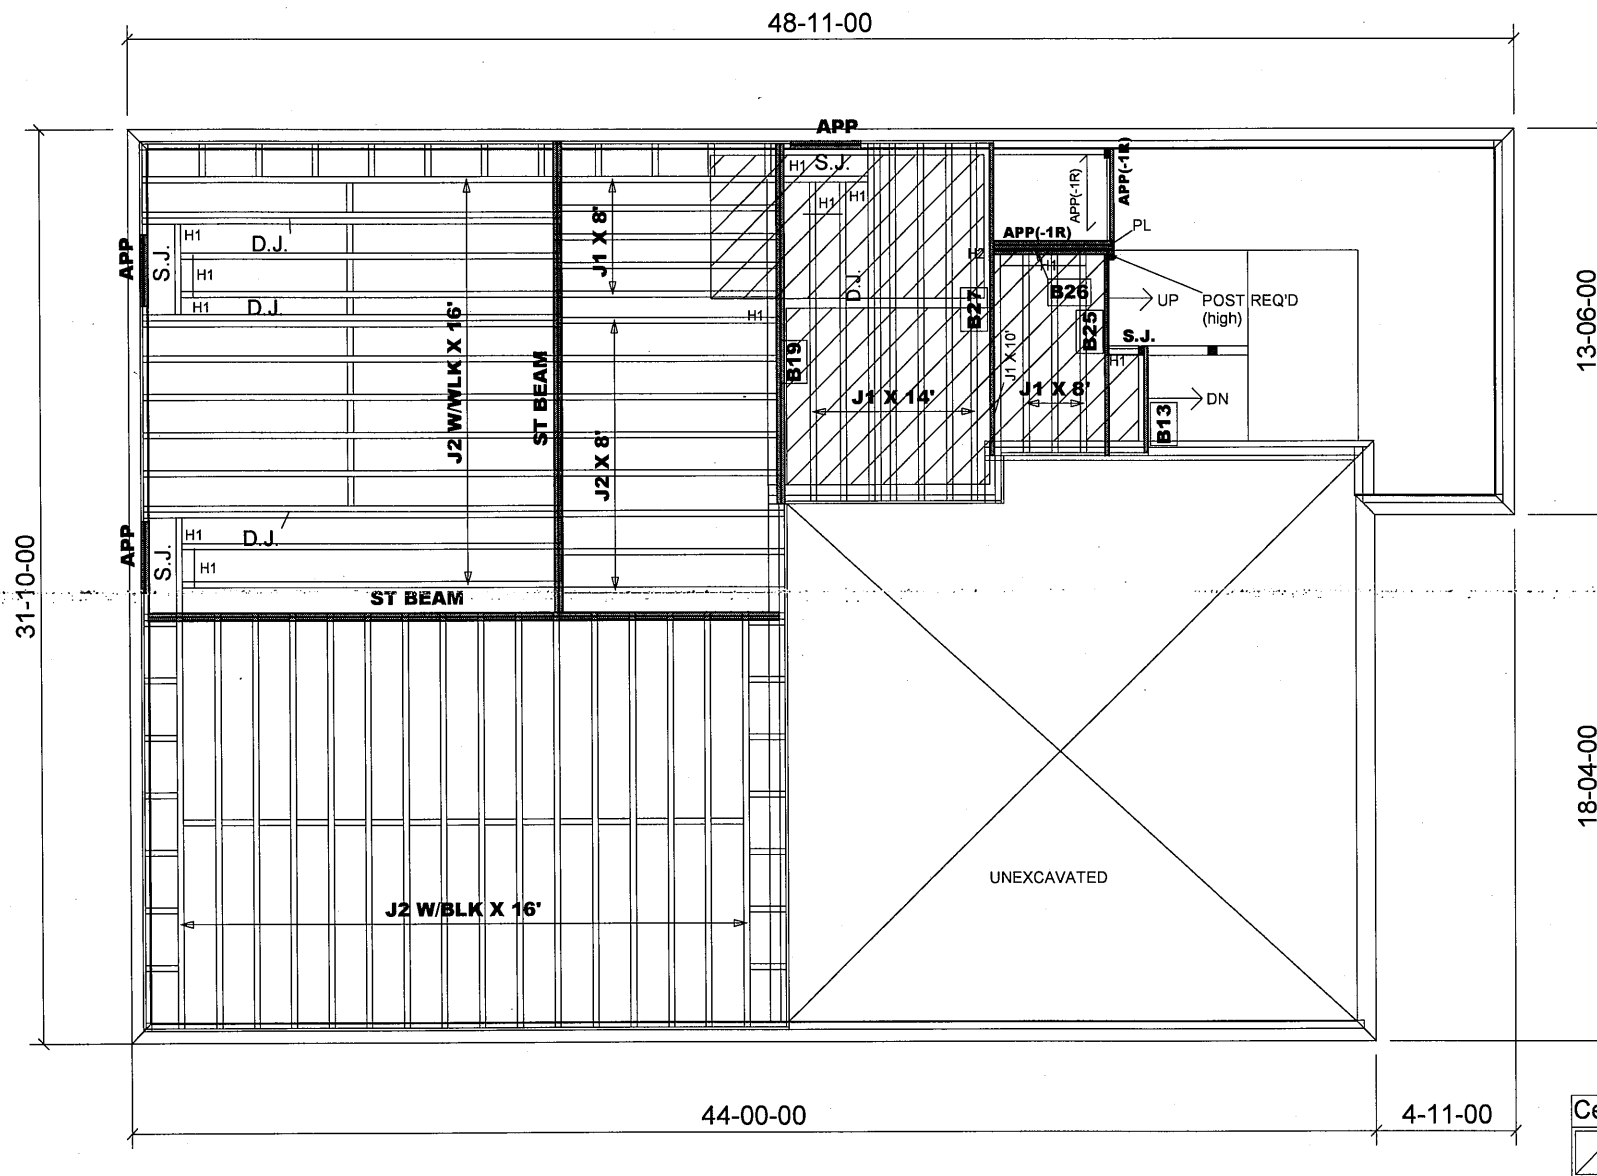

Products				
PlotID	Length	Product	Plies	Net Qty
B19	13-00-00	1-3/4" x 9-1/2" VERSA-LAM® 2.0 3100 SP	2	2
B27	11-00-00	1-3/4" x 9-1/2" VERSA-LAM® 2.0 3100 SP	1	1
B25	8-00-00	1-3/4" x 9-1/2" VERSA-LAM® 2.0 3100 SP	1	1
B26	5-00-00	1-3/4" x 9-1/2" VERSA-LAM® 2.0 3100 SP	1	1
B13	4-00-00	1-3/4" x 9-1/2" VERSA-LAM® 2.0 3100 SP	1	1

JOIST SCHEDULE

J1 - 9 1/2" NI-20 @ 16" O/C
J2 - 9 1/2" NI-20 @ 16" O/C

BLK - W/MID-SPAN BLOCKING

SUBFLOOR - 5/8" NAILED & GLUED

HANGER SCHEDULE

H1-----LT259 (TM)
H2-----HUS1.81/10(FM)

NOTE:

TM -----TOP MOUNT HANGERS
FM-----FACE MOUNT HANGERS

RIMBOARD

1- 1/8" X 9 1/2" O.S.B.

APP - AS PER PLAN
BBO - BEAM BY OTHERS

JOIST SPACING UNDER CERAMIC TILE IS 12" O.C.


1- 2X6 SPF#2 Squash Block req'd on one side of each joist under interior load bearing walls. Multiple Squash Blocks are req'd under concentrated loads.

MODEL: 38 - 8 - ELEV.A + B
W/OPT. GND FL. (SUNKEN)

Ground Floor Framing

Do not scale - refer to architectural plans for dimensions

FIRM BCIN 28103
DESIGNER BCIN 23991

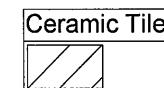

104133

JT: 39002/102403

Builder: Gold Park

Location: Brampton

Designer: NL

Alpa Roof Trusses Inc.

Salesperson: Derek

File: 308603(244318)


Project: Mclaughlin and Mayfield

Date: April 30, 2019

Sheet: 7 of 8

Maple, Ontario

Home Lumber

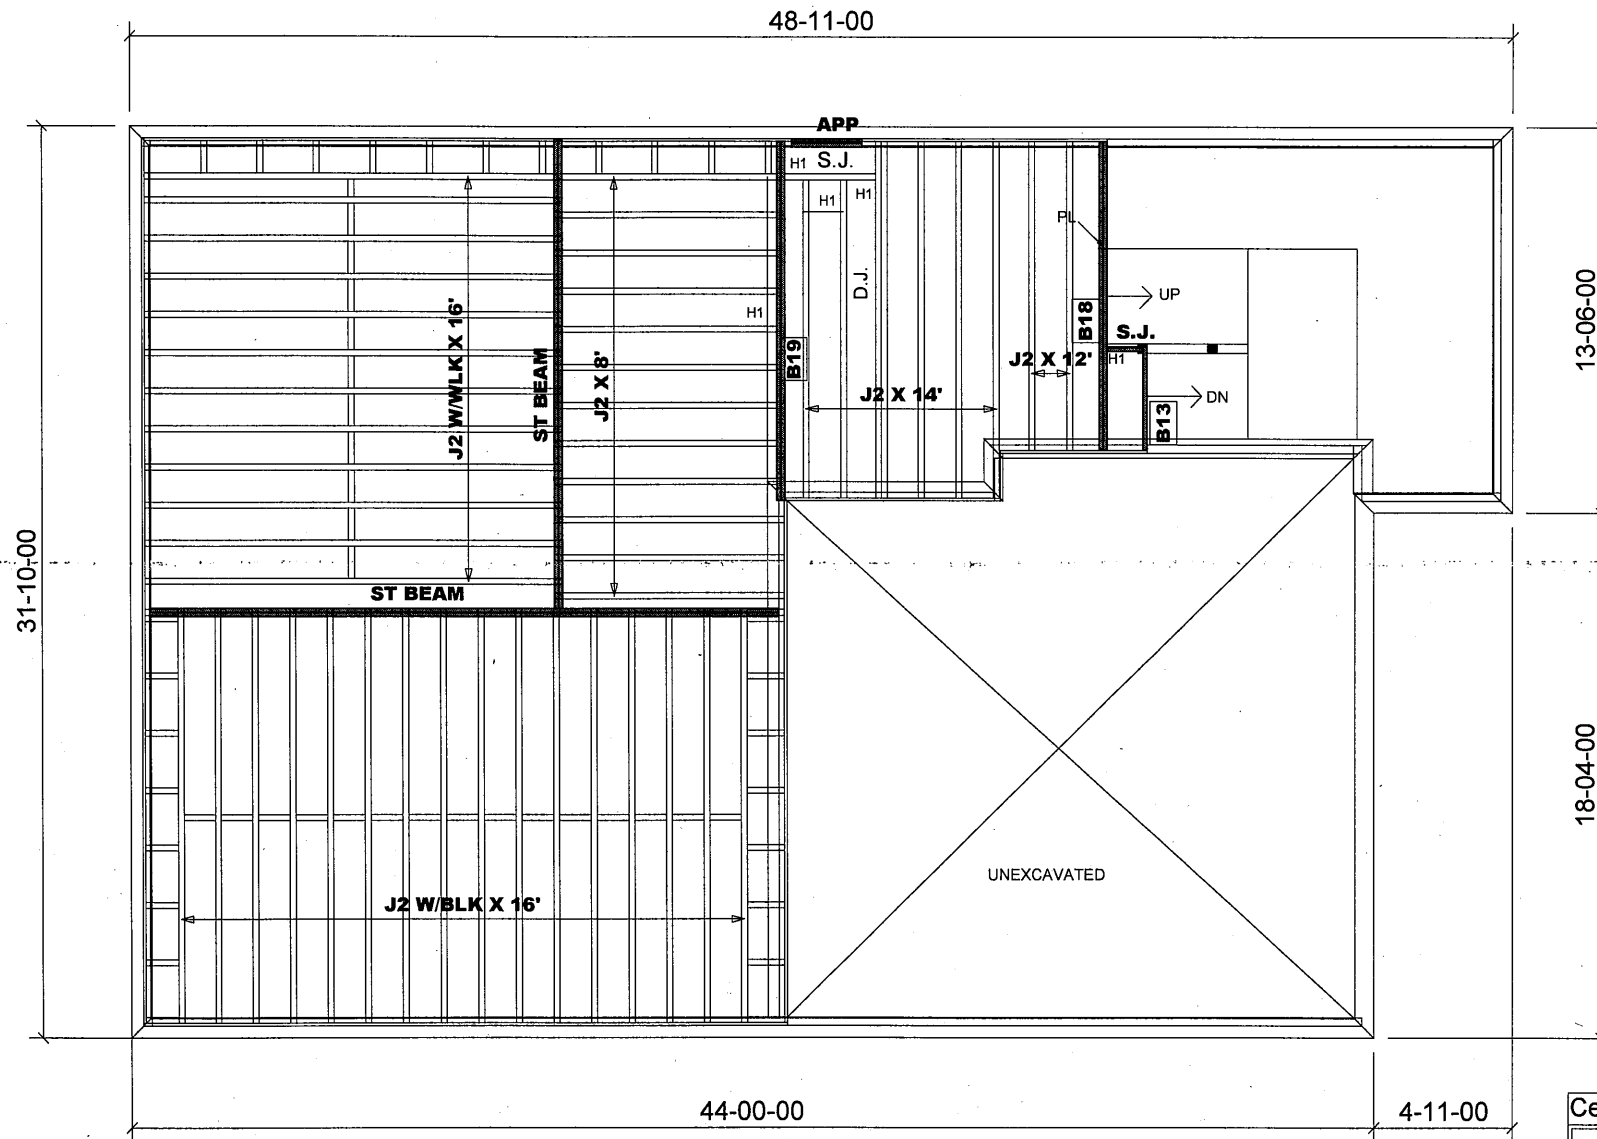

Products				
PlotID	Length	Product	Plies	Net Qty
B19	13-00-00	VERSALAM-10 2.0E	2	2
B18	11-00-00	VERSALAM-10 2.0E	2	2
B13	4-00-00	VERSALAM-10 2.0E	1	1

JOIST SCHEDULE

J2 - 9 1/2" NI-20 @ 16" O/C

BLK - W/MID-SPAN BLOCKING

SUBFLOOR - 5/8" NAILED & GLUED

HANGER SCHEDULE

H1-----LT259 (TM)

NOTE:

TM -----TOP MOUNT HANGERS

FM-----FACE MOUNT HANGERS


RIMBOARD

1- 1/8" X 9 1/2" O.S.B.

APP - AS PER PLAN

BBO - BEAM BY OTHERS

JOIST SPACING UNDER CERAMIC TILE IS 12" O.C.

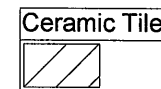

1- 2X6 SPF#2 Squash Block req'd on one side of each joist under interior load bearing walls. Multiple Squash Blocks are req'd under concentrated loads.


MODEL: 38-8 - EL.A + B
W/L.O.B. CONDITION
OPT. GND FL. SIMILAR

Ground Floor Framing

Do not scale - refer to architectural plans for dimensions

FIRM BCIN 28103

DESIGNER BCIN 23991

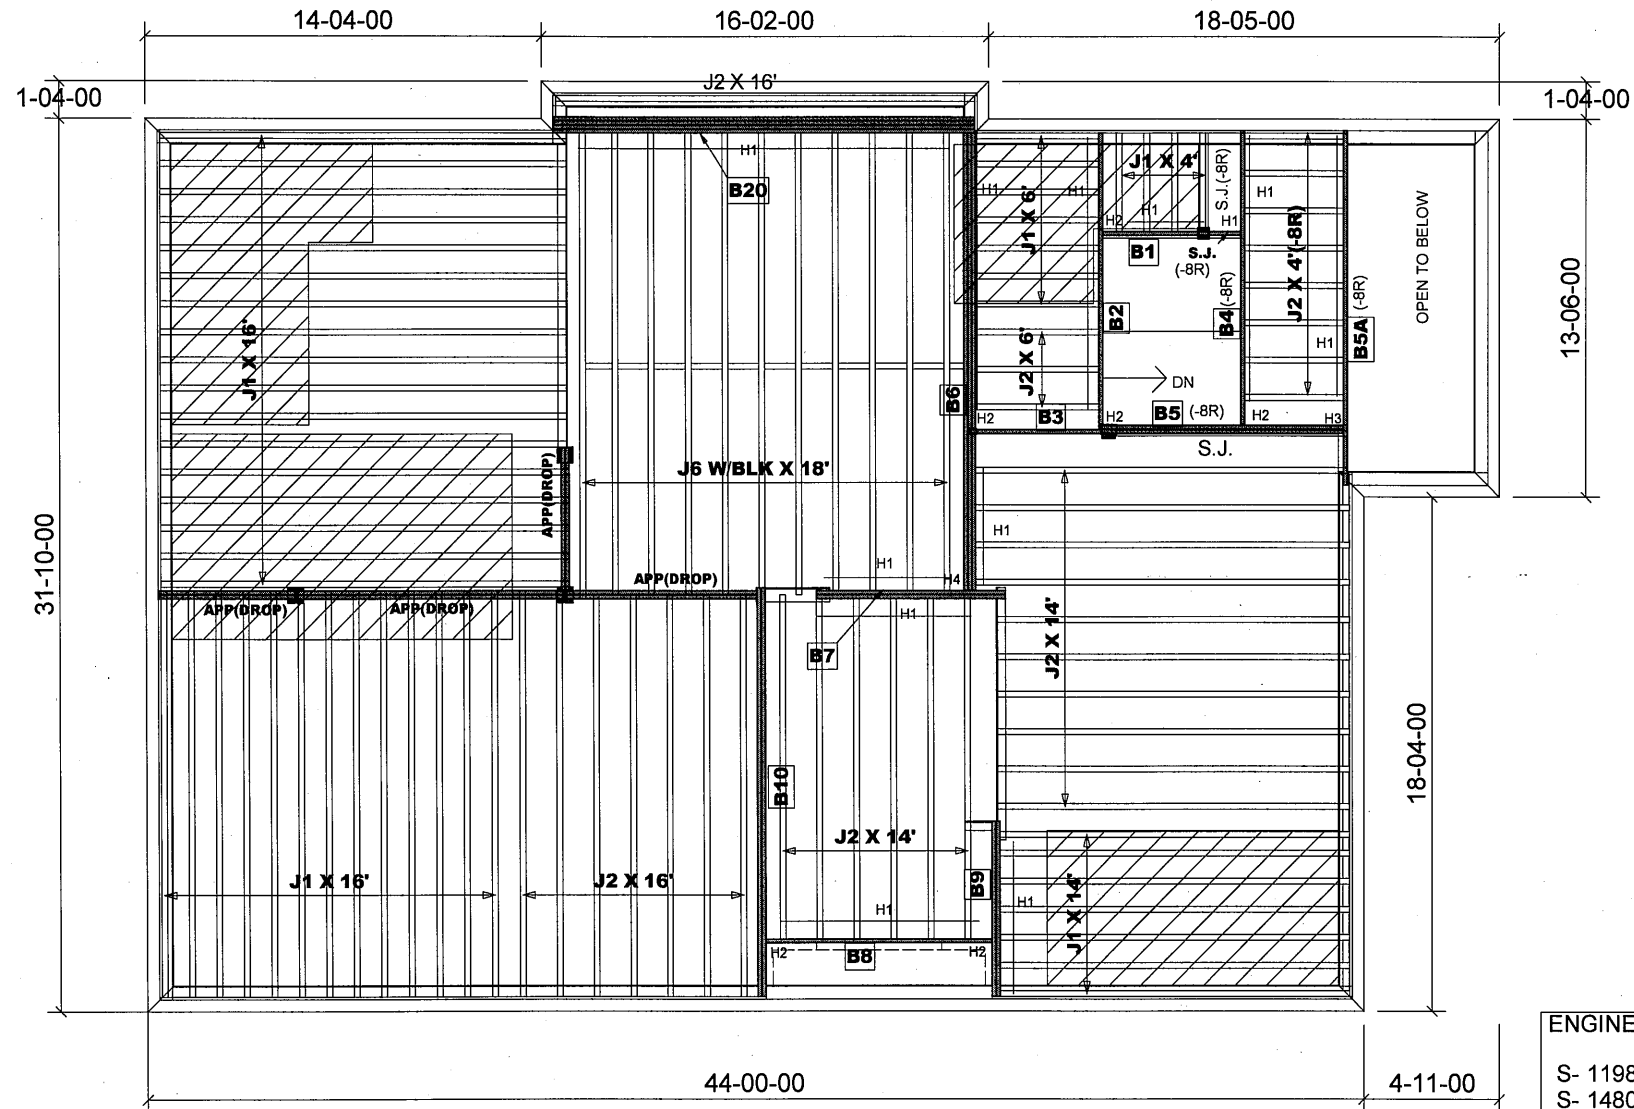

Products				
PlotID	Length	Product	Plies	Net Qty
B6	17-00-00	VERSALAM-10 2.0E	3	3
B20	16-00-00	VERSALAM-10 2.0E	4	4
B10	15-00-00	VERSALAM-10 2.0E	2	2
B5A	13-00-00	VERSALAM-10 2.0E	1	1
B2	11-00-00	VERSALAM-10 2.0E	1	1
B4	11-00-00	VERSALAM-10 2.0E	1	1
B8	9-00-00	VERSALAM-10 2.0E	1	1
B5	9-00-00	VERSALAM-10 2.0E	2	2
B7	7-00-00	VERSALAM-10 2.0E	2	2
B9	7-00-00	VERSALAM-10 2.0E	2	2
B3	6-00-00	VERSALAM-10 2.0E	1	1
B1	4-00-00	VERSALAM-10 2.0E	1	1

JOIST SCHEDULE


J1 - 9 1/2" NI-20 @ 12" O/C
 J2 - 9 1/2" NI-20 @ 16" O/C
 J5 - 9 1/2" NI-40X @ 12" O/C
 J6 - 9 1/2" NI-40X @ 16" O/C

BLK- W/MID-SPAN BLOCKING

HANGER SCHEDULE

H1-----LT259 (TM)
 H2-----HUS1.81/10 (FM)
 H3-----HGUS410(FM)
 H4-----HGUS5.5/10(FM)

NOTE:
 TM -----TOP MOUNT HANGERS
 FM-----FACE MOUNT HANGERS

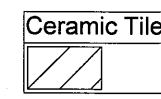

ENGINEERING FILE NO.

S- 119839 - 119858
 S- 148025 - 148028

RIMBOARD

1- 1/8" X 9 1/2" O.S.B.

SUBFLOOR - 3/4" NAILED & GLUED

APP - AS PER PLAN
 BBO - BEAM BY OTHERS

REVISION: December 18, 2017

MODEL: 38 - 8 - ELEV.B
- CRN. UPG.(W/OPT. 2ND FL.)

Second Floor Framing

Do not scale - refer to architectural plans for dimensions

FIRM BCIN 28103
 DESIGNER BCIN 23991

Ceramic tile application as per O.B.C. 9.30.6

1-2X6 SPF#2 Squash Block req'd on one side of each joist under interior load bearing wall. Multiple Squash Blocks are req'd under concentrated loads.

104133/Sept. 23, 2019
 JT: 39002/95449
 File: 292356
 (244318)


Builder: Gold Park
 Project: Mclaughlin and Mayfield

Location: Brampton
 Date: August 24, 2017

Designer: NL
 Sheet: 1 of 3

Alpa Roof Trusses Inc.
 Maple, Ontario

Salesperson: Derek
 Home Lumber

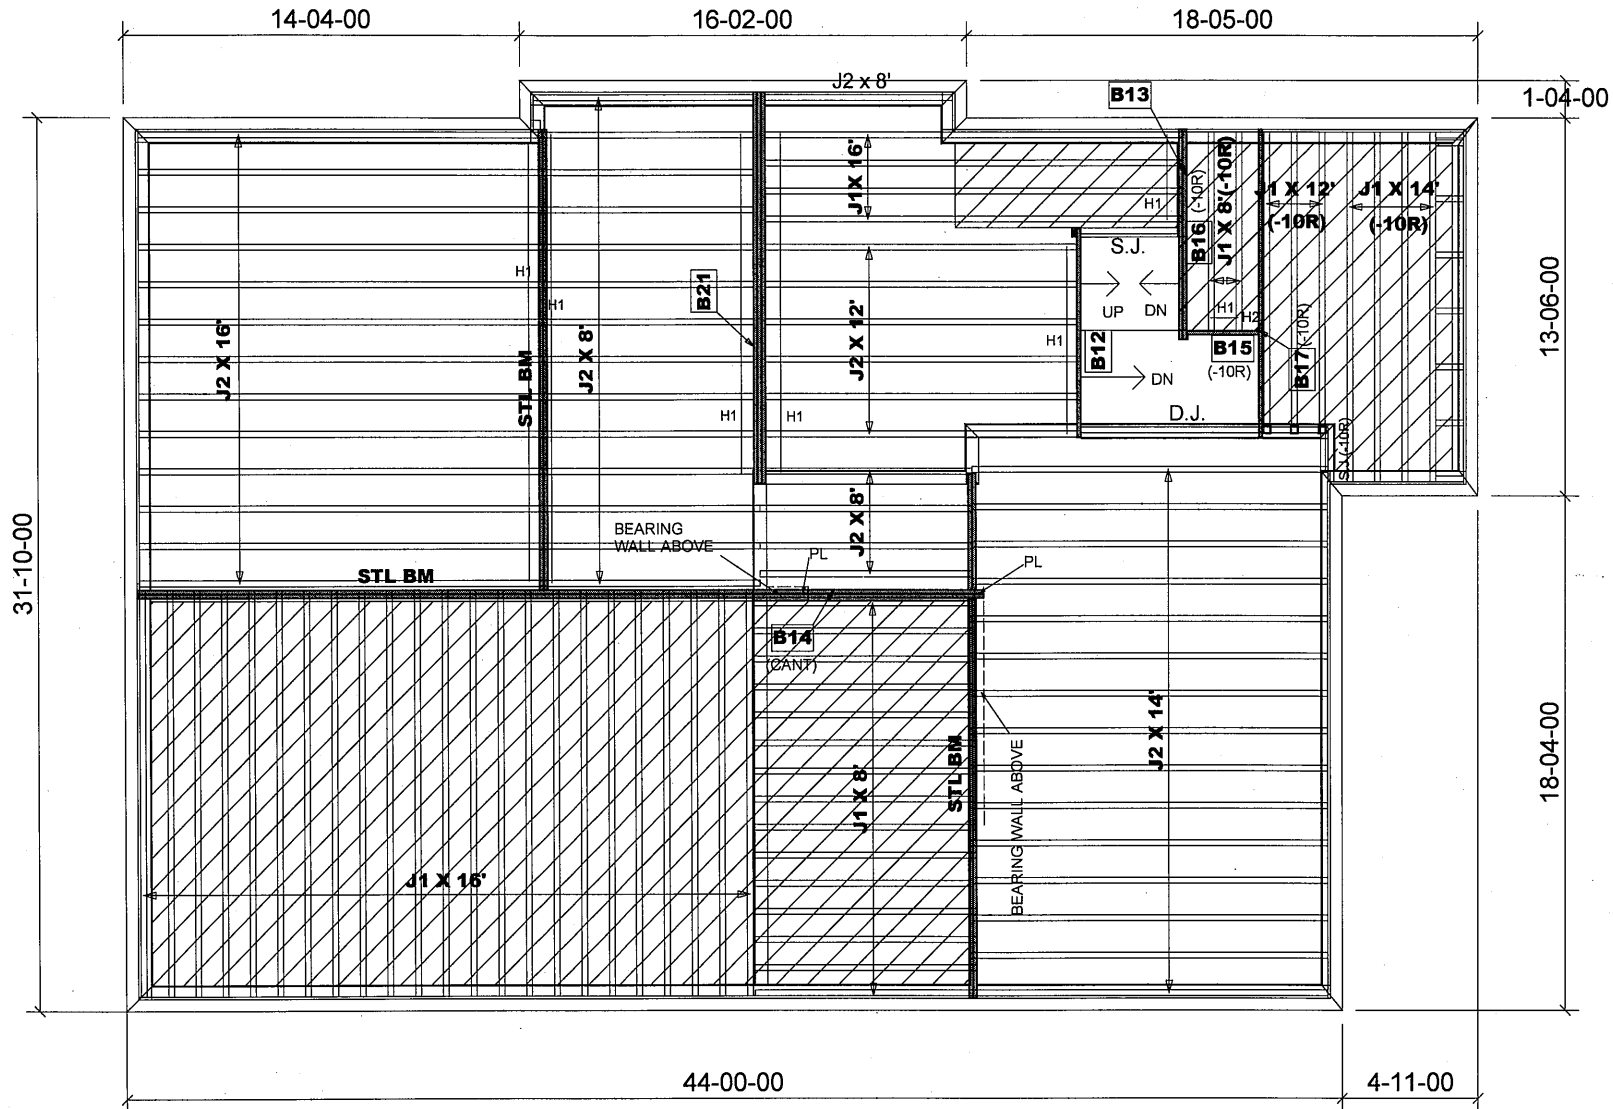

Products				
PlotID	Length	Product	Plies	Net Qty
B21	14-00-00	VERSALAM-10 2.0E	3	3
B17	11-00-00	VERSALAM-10 2.0E	1	1
B14	9-00-00	VERSALAM-10 2.0E	2	2
B12	8-00-00	VERSALAM-10 2.0E	1	1
B16	8-00-00	VERSALAM-10 2.0E	2	2
B13	4-00-00	VERSALAM-10 2.0E	1	1
B15	3-00-00	VERSALAM-10 2.0E	1	1

JOIST SCHEDULE

J1 - 9 1/2" NI-20 @ 12" O/C
J2 - 9 1/2" NI-20 @ 16" O/C

HANGER SCHEDULE

H1-----LT259 (TM)
H2-----HUS1.81/10(FM)


NOTE:
TM -----TOP MOUNT HANGERS
FM-----FACE MOUNT HANGERS

RIMBOARD

1- 1/8" X 9 1/2" O.S.B.

SUBFLOOR - 3/4" NAILED & GLUED

APP - AS PER PLAN
BBO - BEAM BY OTHERS

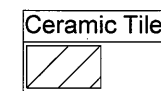

Ceramic tile application as per O.B.C. 9.30.6

1-2X6 SPF#2 Squash Block req'd on one side of each joist under interior load bearing wall. Multiple Squash Blocks are req'd under concentrated loads.


REVISION: December 18, 2017

MODEL: 38 - 8 - ELEV.B
- CORNER UPG.

Main Floor Framing

Do not scale - refer to architectural plans for dimensions

FIRM BCIN 28103
DESIGNER BCIN 23991

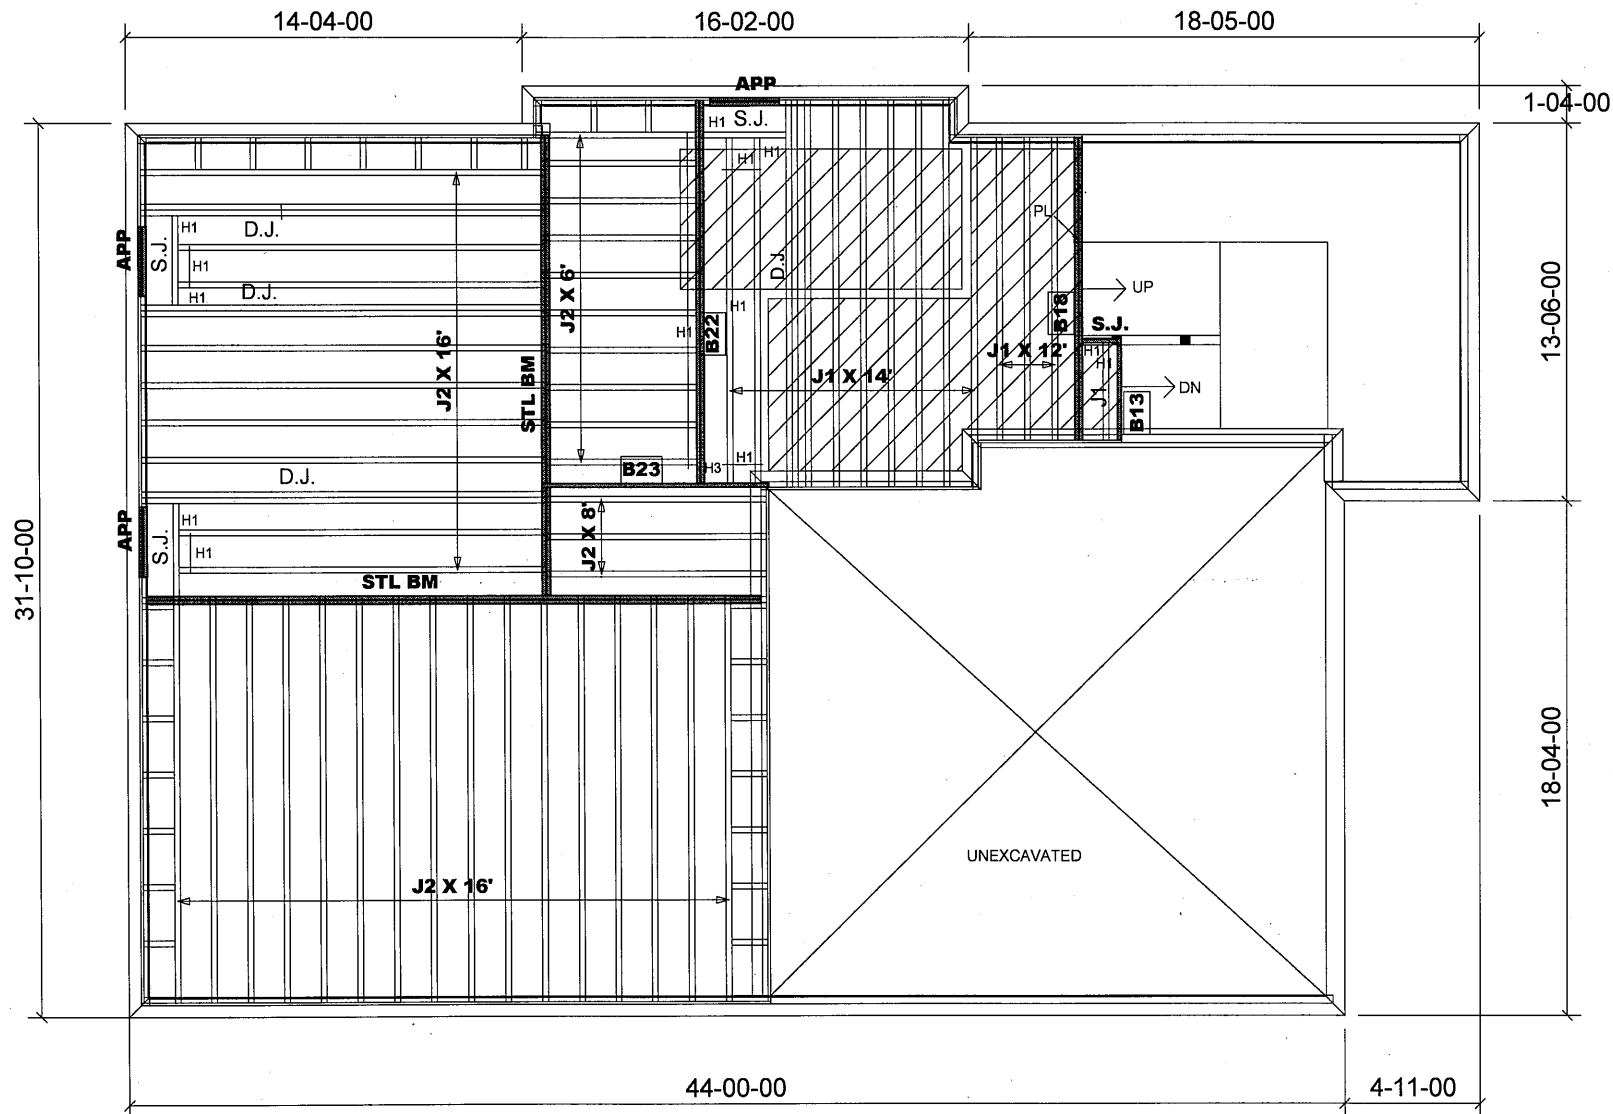

Products				
PlotID	Length	Product	Plies	Net Qty
B22	14-00-00	VERSALAM-10 2.0E	2	2
B18	11-00-00	VERSALAM-10 2.0E	2	2
B23	9-00-00	VERSALAM-10 2.0E	1	1
B13	4-00-00	VERSALAM-10 2.0E	1	1

JOIST SCHEDULE

J1 - 9 1/2" NI-20 @ 12" O/C
J2 - 9 1/2" NI-20 @ 16" O/C

HANGER SCHEDULE

H1-----LT259 (TM)
H3-----HGUS410(FM)

NOTE:

TM -----TOP MOUNT HANGERS
FM-----FACE MOUNT HANGERS


RIMBOARD

1- 1/8" X 9 1/2" O.S.B.

SUBFLOOR - 3/4" NAILED & GLUED

APP - AS PER PLAN
BBO - BEAM BY OTHERS

Ceramic Tile

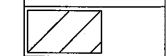

Ceramic tile application as per O.B.C. 9.30.6

1-2X6 SPF#2 Squash Block req'd on one side of each joist under interior load bearing wall. Multiple Squash Blocks are req'd under concentrated loads.

REVISION: December 18, 2017

MODEL: 38 - 8 - ELEV.B
- CRN. UPG.(W/OPT. 1ST. FL.)

Ground Floor Framing

Do not scale - refer to architectural plans for dimensions

FIRM BCIN 28103
DESIGNER BCIN 23991

104133

JT: 39002/95449

File: 292356

Builder: Gold Park

Project: Mclaughlin and Mayfield

Location: Brampton

Date: August 24, 2017

Designer: NL

Sheet: 3 of 3

Alpa Roof Trusses Inc.

Maple, Ontario

Salesperson: Derek

Home Lumber