


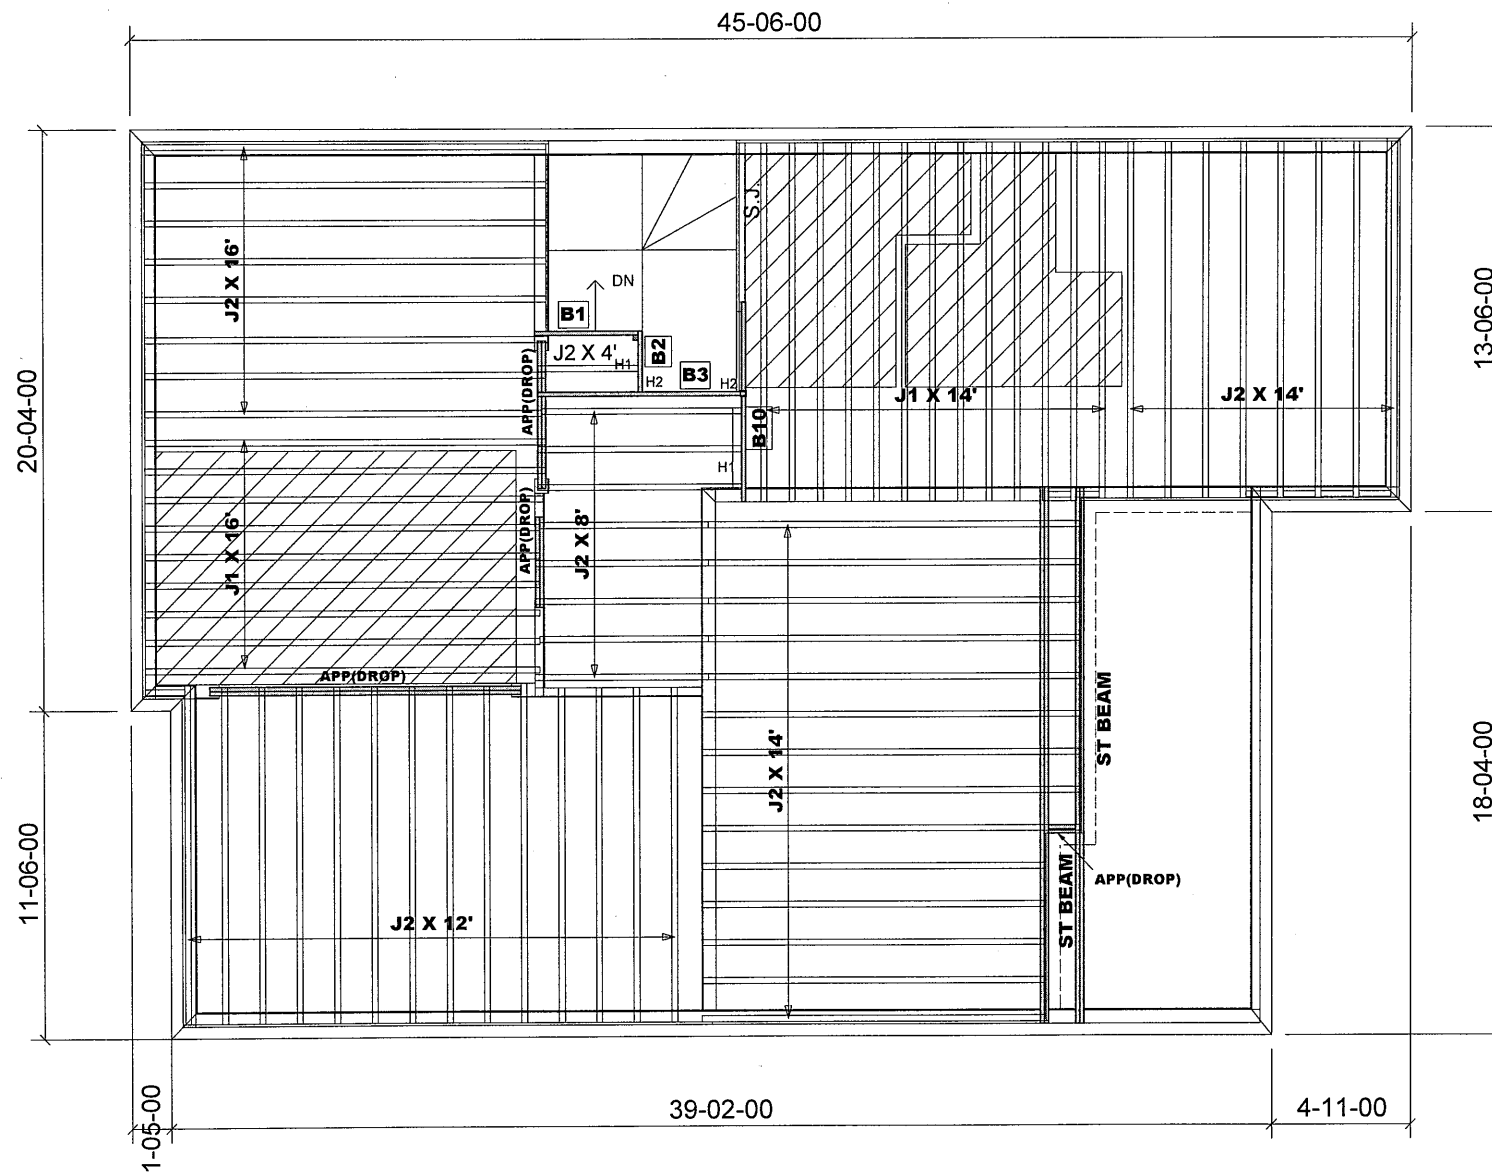

Products				
PlotID	Length	Product	Plies	Net Qty
B3	8-00-00	VERSALAM-10 2.0E	1	1
B10	7-00-00	VERSALAM-10 2.0E	1	1
B1	4-00-00	VERSALAM-10 2.0E	1	1
B2	3-00-00	VERSALAM-10 2.0E	1	1

JOIST SCHEDULE

J1 - 9 1/2" NI-20 @ 12" O/C
J2 - 9 1/2" NI-20 @ 16" O/C

SUBFLOOR - 5/8" NAILED & GLUED

HANGER SCHEDULE


H1-----LT259 (TM)
H2-----HUS1.81/10(FM)

NOTE:
TM -----TOP MOUNT HANGERS
FM-----FACE MOUNT HANGERS

RIMBOARD

1- 1/8" X 9 1/2" O.S.B.

APP - AS PER PLAN
BBO - BEAM BY OTHERS

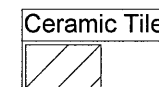

JOIST SPACING UNDER CERAMIC TILE IS 12" O.C.

REVISION: August 31, 2015

MODEL: 38 - 1 - ELEV.A

Second Floor Framing

Do not scale - refer to architectural plans for dimensions

FIRM BCIN 28103
DESIGNER BCIN 23991

104133/Sept. 21, 2019

S-119926~119934 S.130842

JT: 39002/82529

Builder: Gold Park

Location: Brampton

Designer: NL

Alpa Roof Trusses Inc.

Salesperson: Derek

File: 244311


Project: Mclaughlin and Mayfield

Date: July 28, 2014

Sheet: 1 of 4

Maple, Ontario

Home Lumber

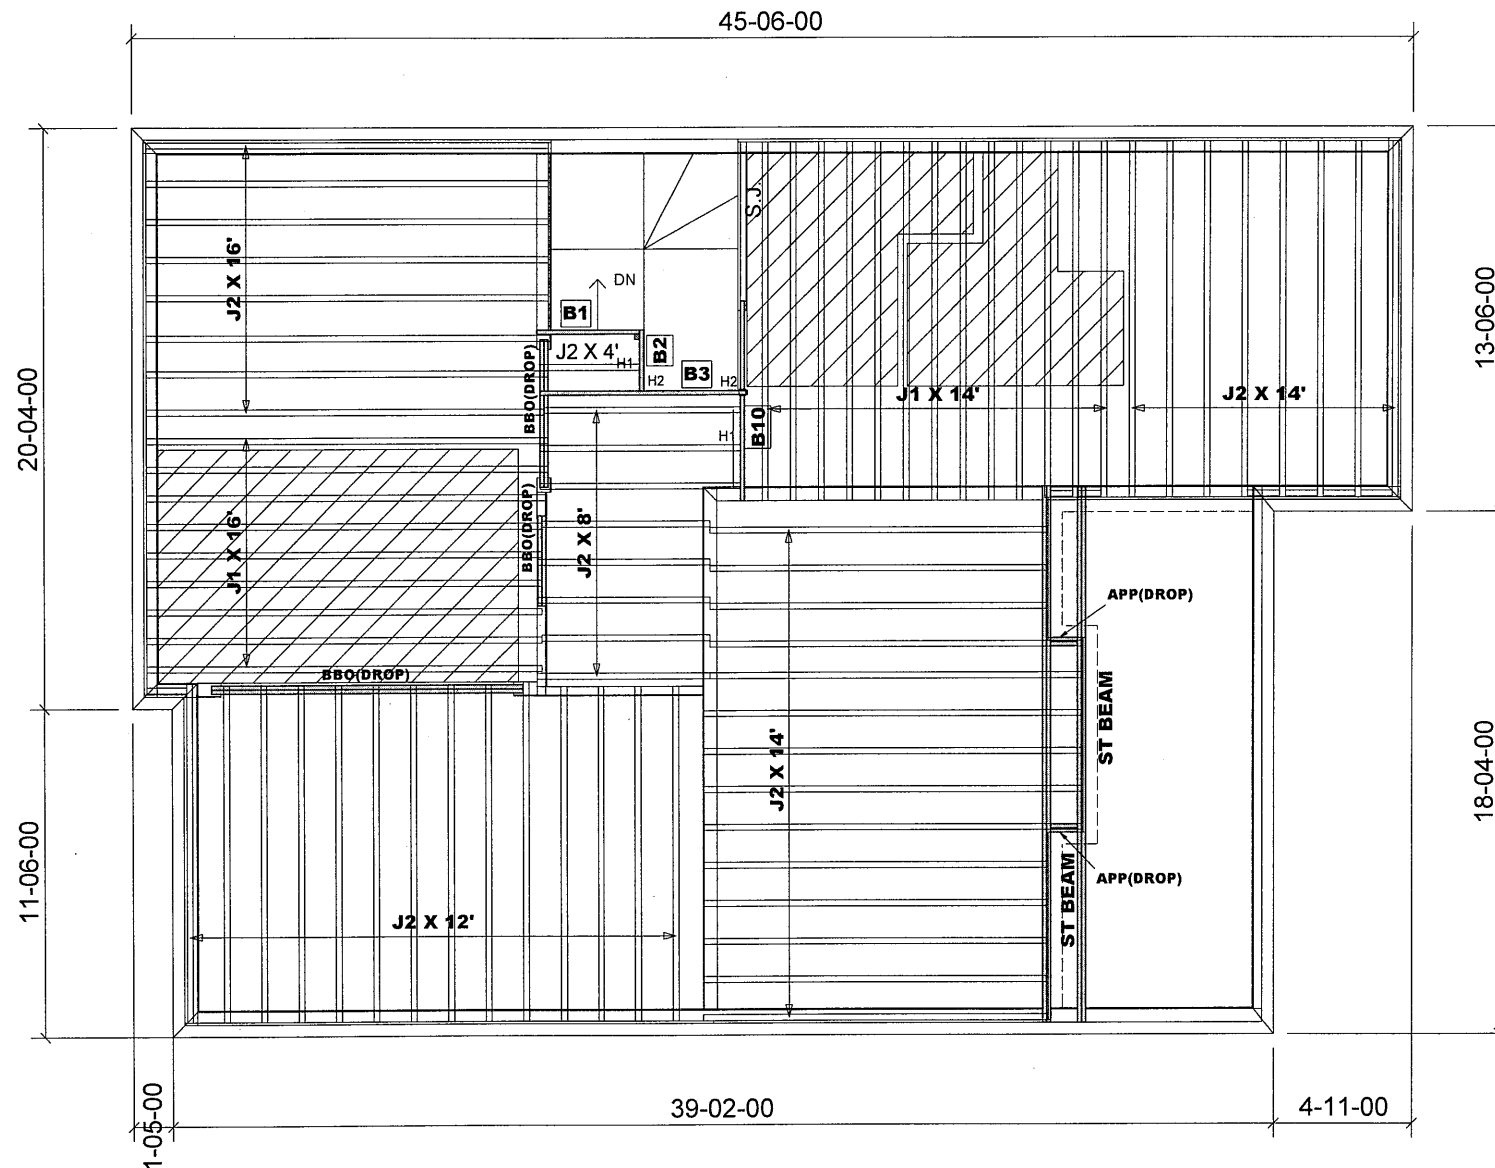

Products				
PlotID	Length	Product	Plies	Net Qty
B3	8-00-00	VERSALAM-10 2.0E	1	1
B10	7-00-00	VERSALAM-10 2.0E	1	1
B1	4-00-00	VERSALAM-10 2.0E	1	1
B2	3-00-00	VERSALAM-10 2.0E	1	1

JOIST SCHEDULE

J1 - 9 1/2" NI-20 @ 12" O/C
J2 - 9 1/2" NI-20 @ 16" O/C

SUBFLOOR - 5/8" NAILED & GLUED

HANGER SCHEDULE

H1-----LT259 (TM)
H2-----HUS1.81/10(FM)


NOTE:

TM -----TOP MOUNT HANGERS
FM-----FACE MOUNT HANGERS

RIMBOARD

1- 1/8" X 9 1/2" O.S.B.

APP - AS PER PLAN
BBO - BEAM BY OTHERS

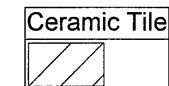

JOIST SPACING UNDER CERAMIC TILE IS 12" O.C.

REVISION: August 31, 2015

MODEL: 38 - 1 - ELEV.B

Second Floor Framing

Do not scale - refer to architectural plans for dimensions

FIRM BCIN 28103
DESIGNER BCIN 23991

104133

JT: 39002/76066

Builder: Gold Park

Location: Brampton

Designer: NL

Alpa Roof Trusses Inc.

Salesperson: Derek

File: 244311


Project: Mclaughlin and Mayfield

Date: July 28, 2014

Sheet: 3 of 4

Maple, Ontario

Home Lumber

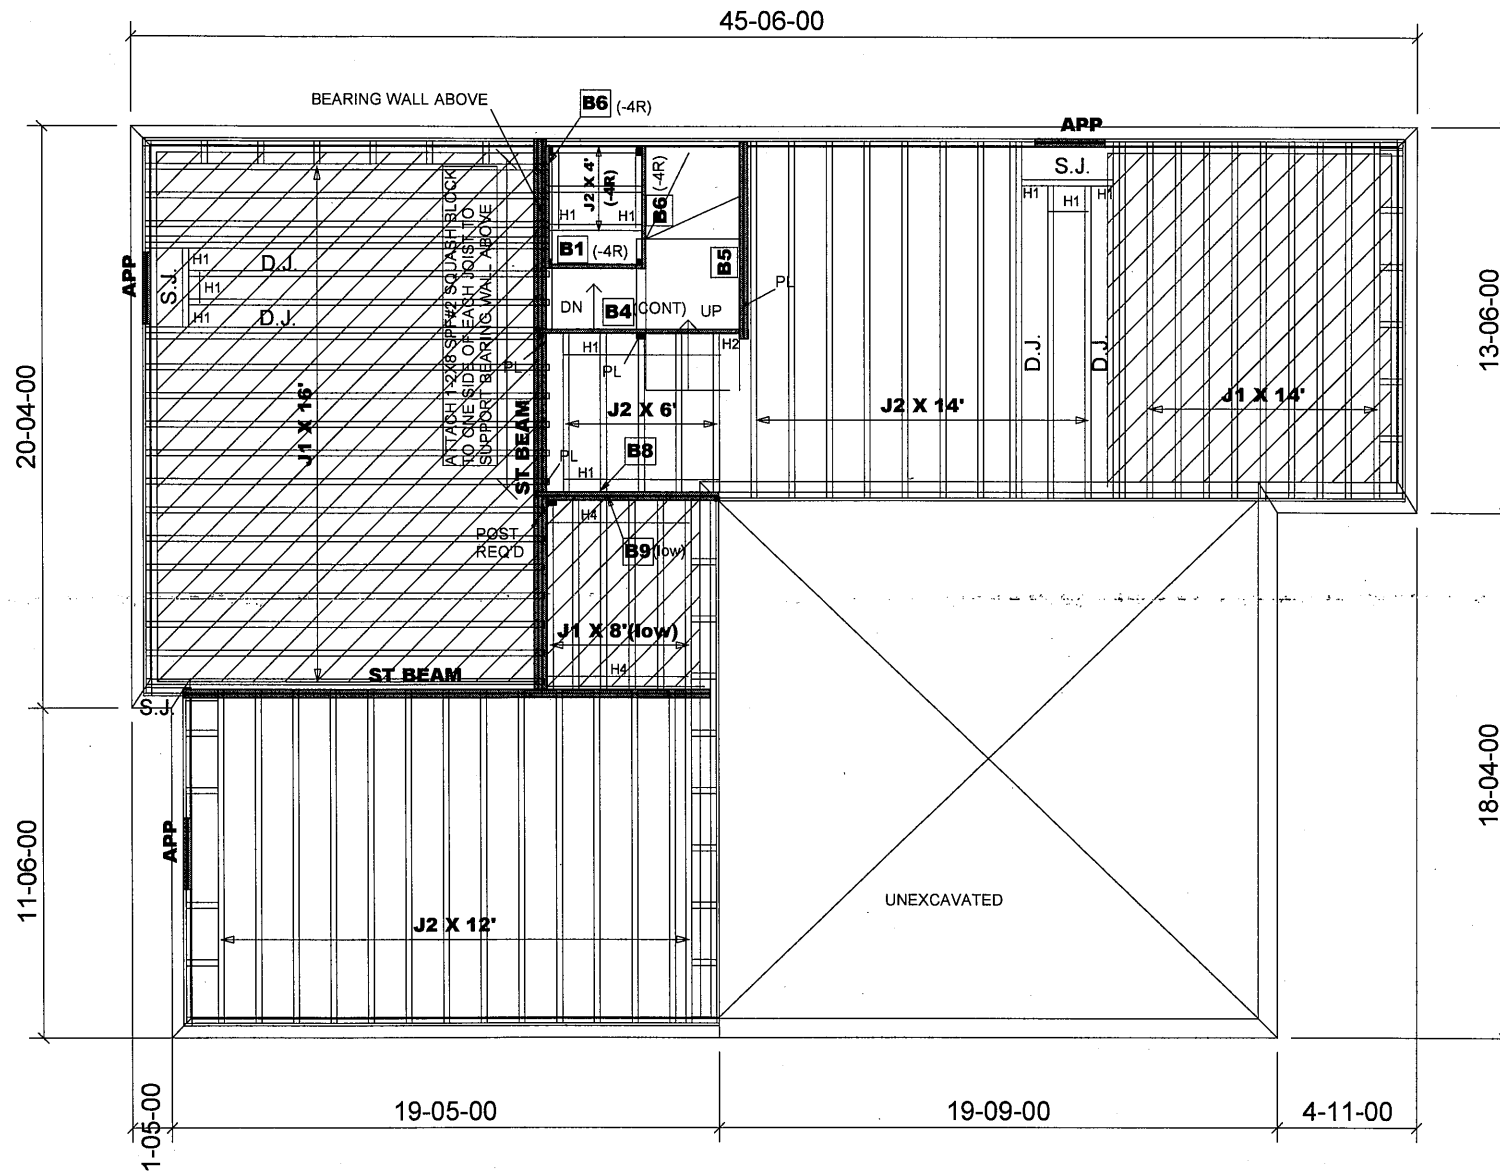

Products				
PlotID	Length	Product	Plies	Net Qty
B4	8-00-00	VERSALAM-10 2.0E	1	1
B8	7-00-00	VERSALAM-10 2.0E	1	1
B9	7-00-00	VERSALAM-10 2.0E	1	1
B5	7-00-00	VERSALAM-10 2.0E	2	2
B6	5-00-00	VERSALAM-10 2.0E	1	2
B1	4-00-00	VERSALAM-10 2.0E	1	1

JOIST SCHEDULE

J1 - 9 1/2" NI-20 @ 12" O/C
J2 - 9 1/2" NI-20 @ 16" O/C

SUBFLOOR - 5/8" NAILED & GLUED

HANGER SCHEDULE

H1-----LT259 (TM)
H2-----HUS1.81/10(FM)
H4-----LF259 (FM)

NOTE:


TM -----TOP MOUNT HANGERS
FM-----FACE MOUNT HANGERS

RIMBOARD

1- 1/8" X 9 1/2" O.S.B.

APP - AS PER PLAN
BBO - BEAM BY OTHERS

JOIST SPACING UNDER CERAMIC TILE IS 12" O.C.

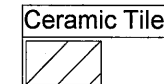

1- 2X6 SPF#2 Squash Block req'd on one side of each joist under interior load bearing walls. Multiple Squash Blocks are req'd under concentrated loads.

REVISION: September 21, 2019

MODEL: 38 - 1 - ELEV.A + B
W/SUNKEN MUD RM.

First Floor Framing

Do not scale - refer to architectural plans for dimensions

FIRM BCIN 28103
DESIGNER BCIN 23991

JT: 39002/104133

Builder: Gold Park

Location: Brampton

Designer: NL

Alpa Roof Trusses Inc.

Salesperson: Derek

File: 244311


Project: Mclaughlin and Mayfield

Date: July 28, 2014

Sheet: 4 of 4

Maple, Ontario

Home Lumber

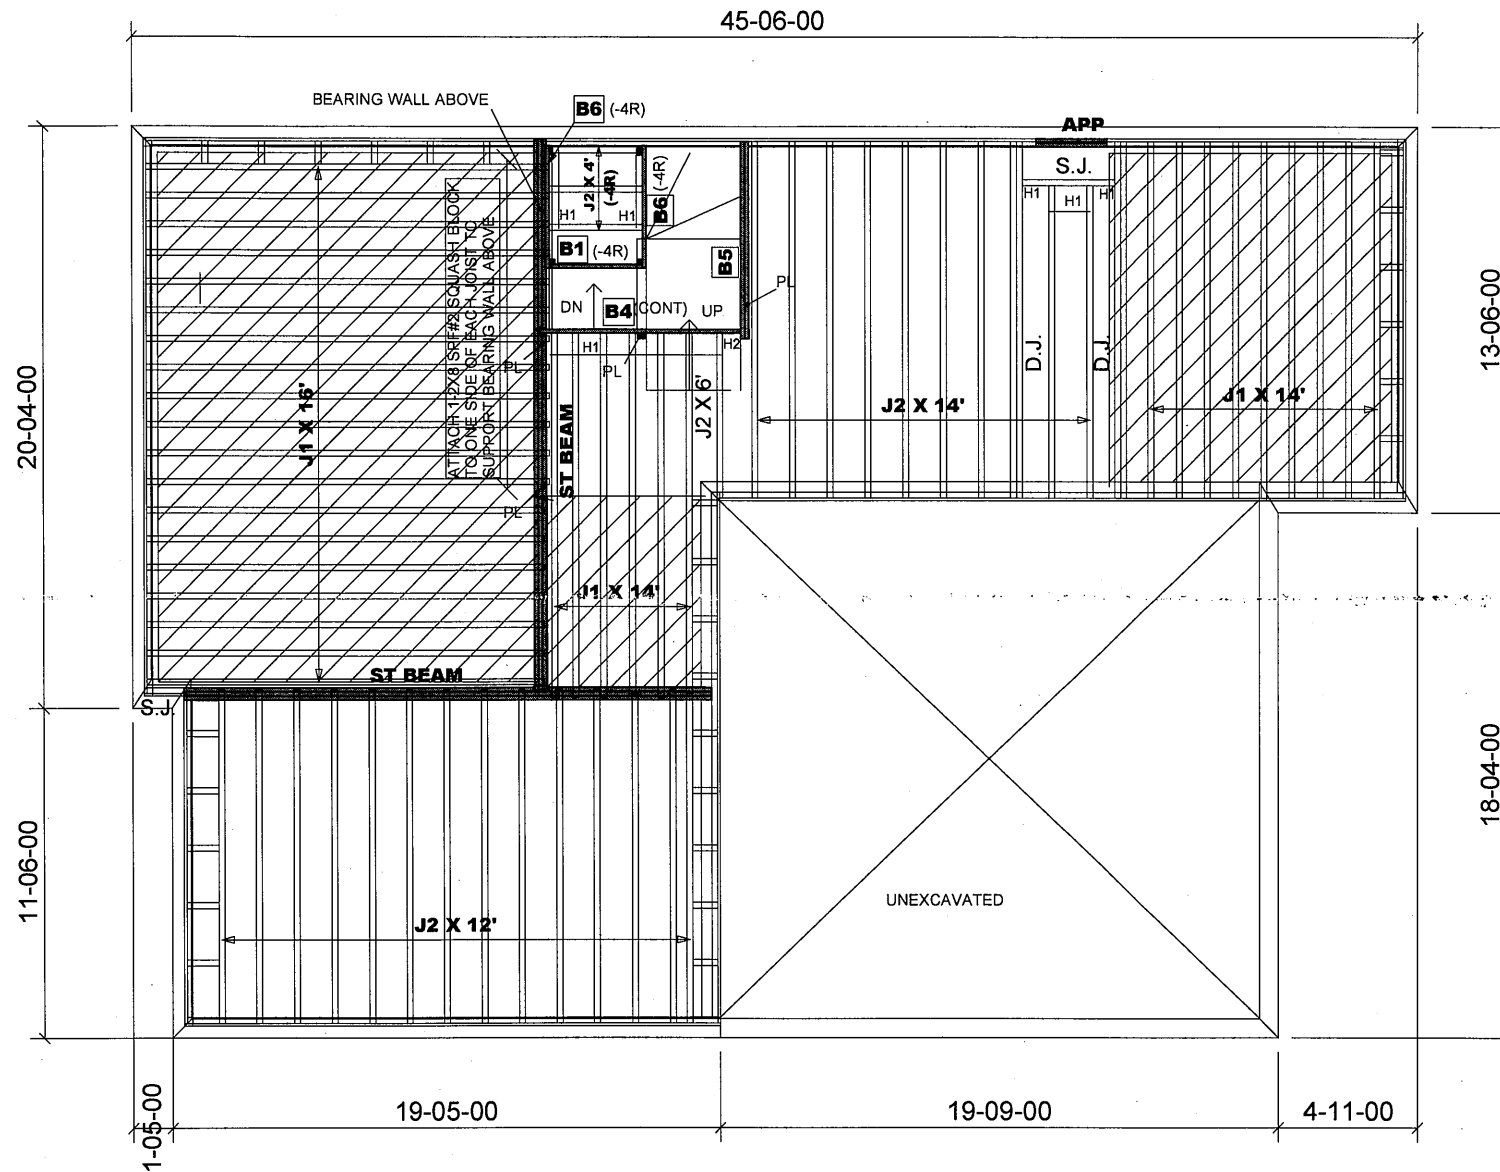

Products				
PlotID	Length	Product	Plies	Net Qty
B4	8-00-00	VERSALAM-10 2.0E	1	1
B5	7-00-00	VERSALAM-10 2.0E	2	2
B6	5-00-00	VERSALAM-10 2.0E	1	2
B1	4-00-00	VERSALAM-10 2.0E	1	1

JOIST SCHEDULE	
J1	9 1/2" NI-20 @ 12" O/C
J2	9 1/2" NI-20 @ 16" O/C
SUBFLOOR - 5/8" NAILED & GLUED	


HANGER SCHEDULE	
H1	LT259 (TM)
H2	HUS1.81/10(FM)
NOTE:	
TM	TOP MOUNT HANGERS
FM	FACE MOUNT HANGERS

RIMBOARD	
1- 1/8" X 9 1/2" O.S.B.	

APP - AS PER PLAN	
BBO - BEAM BY OTHERS	

JOIST SPACING UNDER CERAMIC TILE IS 12" O.C.

1- 2X6 SPF#2 Squash Block req'd on one side of each joist under interior load bearing walls. Multiple Squash Blocks are req'd under concentrated loads.

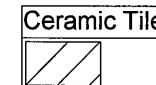

MODEL: 38 - 1 - EL.A + B
W/L.O.B. CONDITION

First Floor Framing

Do not scale - refer to architectural plans for dimensions

FIRM BCIN 28103
DESIGNER BCIN 23991

JT: 39002/104133

Builder: Gold Park

Location: Brampton

Designer: NL

Alpa Roof Trusses Inc.

Salesperson: Derek

File: 244311

Project: Mclaughlin and Mayfield

Date: September 21, 2019

Sheet: 4a of 4

Maple, Ontario

Home Lumber