


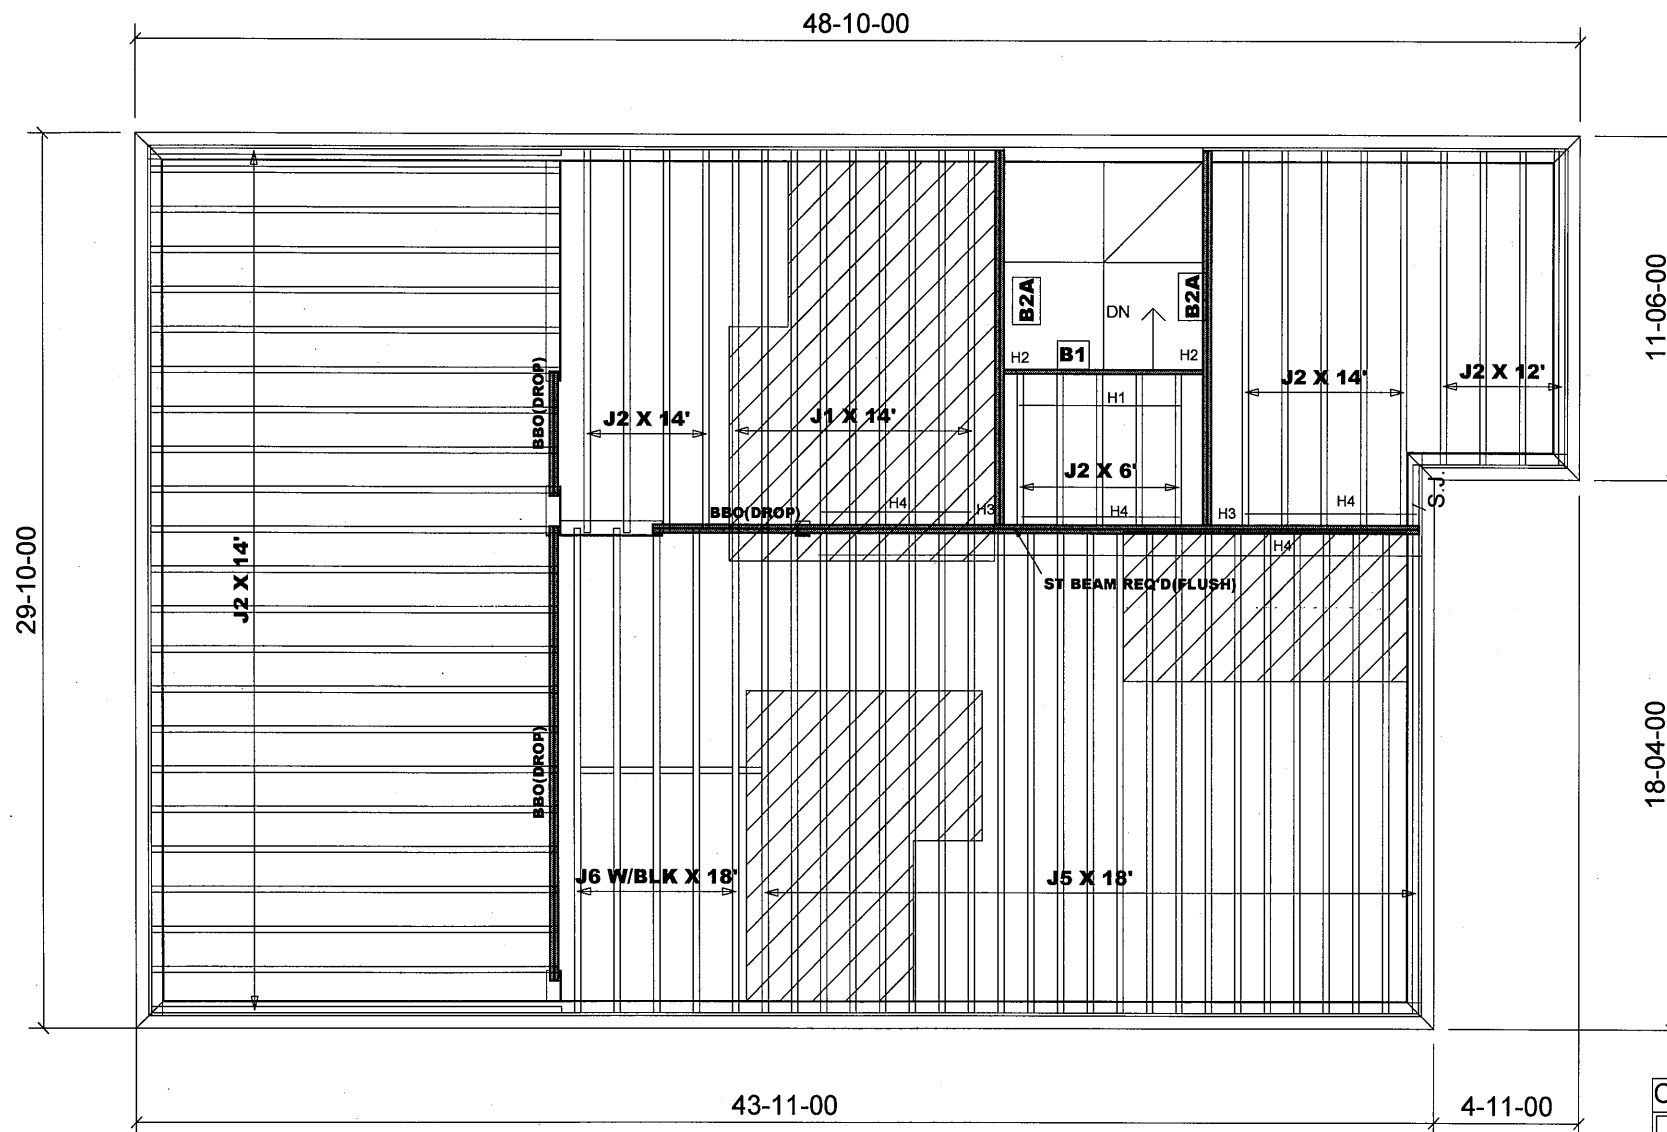

Products				
PlotID	Length	Product	Plies	Net Qty
B2A	13-00-00	VERSALAM-10 2.0E	2	4
B1	7-00-00	VERSALAM-10 2.0E	1	1

JOIST SCHEDULE

J1 - 9 1/2" NI-20 @ 12" O/C
J2 - 9 1/2" NI-20 @ 16" O/C
J5 - 9 1/2" NI-40X @ 12" O/C
J6 - 9 1/2" NI-40X @ 16" O/C

BLK- W/MID-SPAN BLOCKING

SUBFLOOR - 5/8" NAILED & GLUED

HANGER SCHEDULE

H1-----LT259 (TM)
H2-----HUS1.81/10 (FM)
H3-----HGUS410(FM)
H4-----LF259 (FM)


NOTE:

TM -----TOP MOUNT HANGERS
FM-----FACE MOUNT HANGERS

RIMBOARD

1- 1/8" X 9 1/2" O.S.B.

APP - AS PER PLAN
BBO - BEAM BY OTHERS

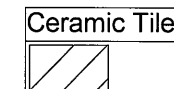

JOIST SPACING UNDER CERAMIC TILE IS 12" O.C.

REVISION: December 20, 2017

MODEL: 38 - 6 - ELEV.A

Second Floor Framing

Do not scale - refer to architectural plans for dimensions

FIRM BCIN 28103
DESIGNER BCIN 23991

ENGINEERING FILE NO.

S- 119867 - 119880

S-148021~148024

S-165432-165433

104133/Sept. 23, 2019

JT: 39002/94092

Builder: Gold Park

Location: Brampton

Designer: NL

Alpa Roof Trusses Inc.

Salesperson: Derek

File: 308 802
(244316)


Project: Mclaughlin and Mayfield

Date: August 7, 2014

Sheet: 1 of 6

Maple, Ontario

Home Lumber

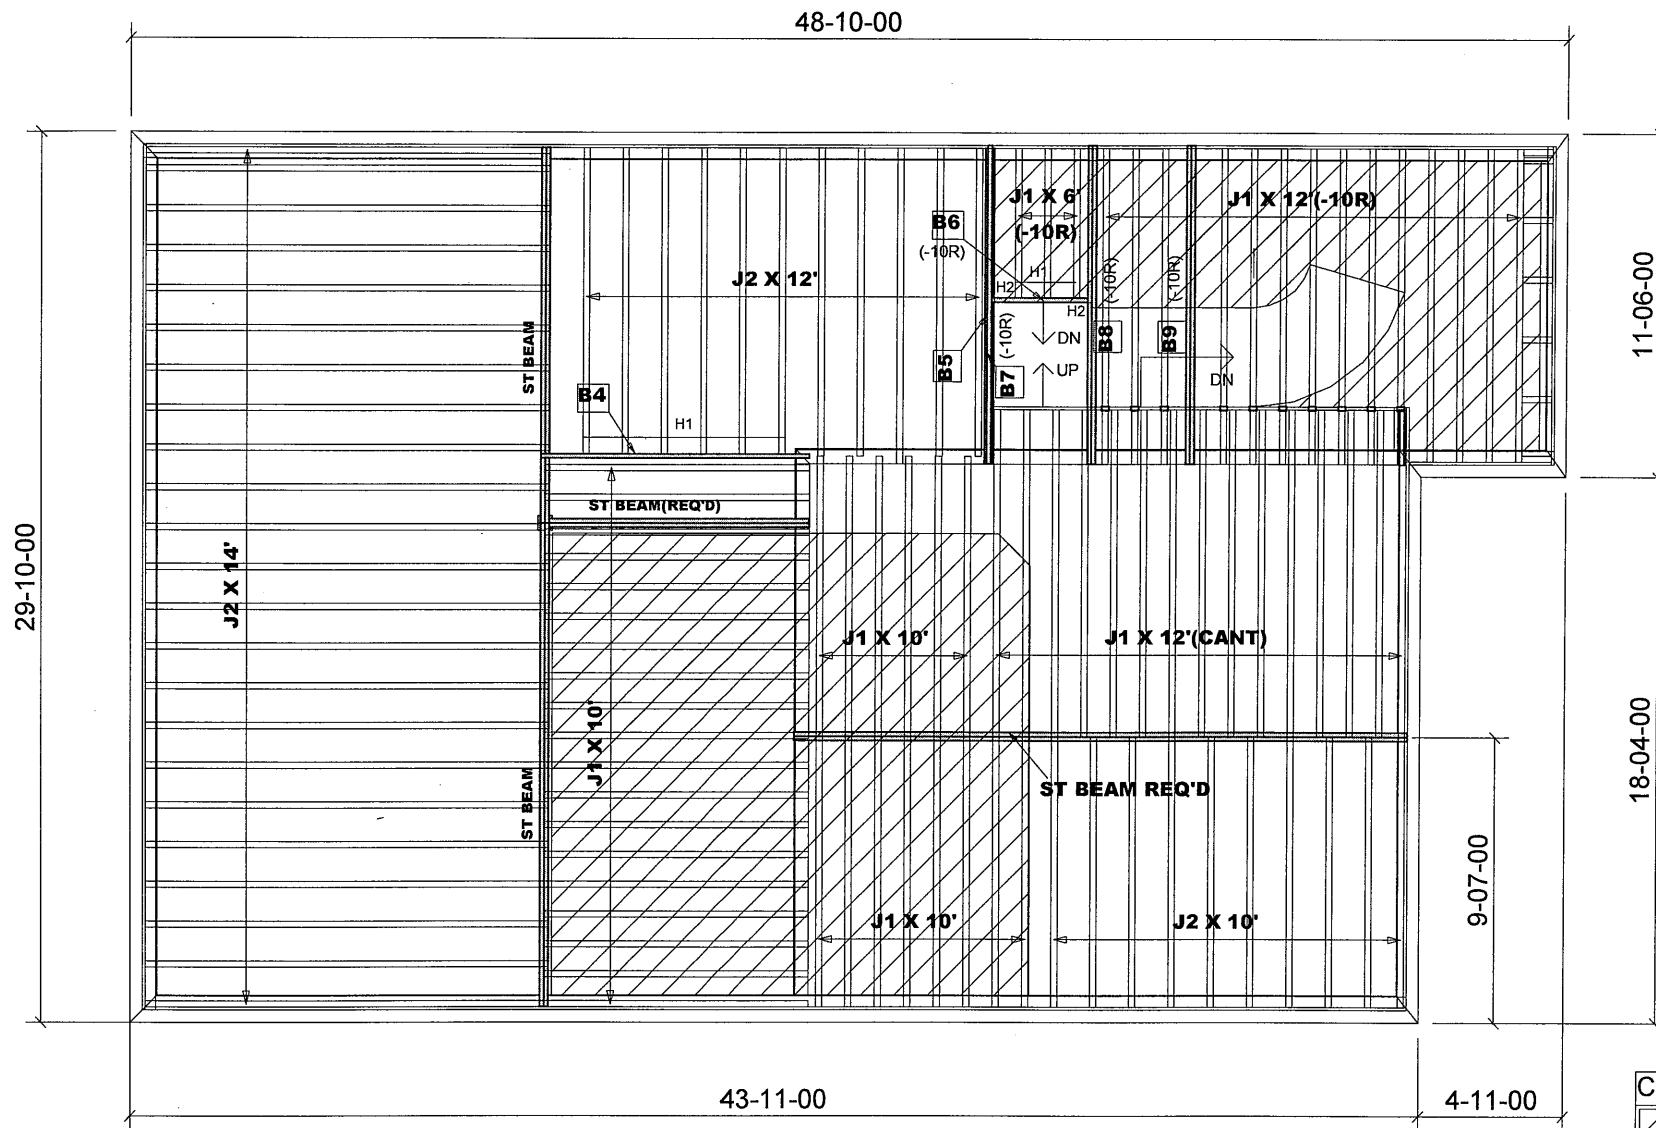

Products				
PlotID	Length	Product	Plies	Net Qty
B7	11-00-00	VERSALAM-10 2.0E	1	1
B5	11-00-00	VERSALAM-10 2.0E	2	2
B8	11-00-00	VERSALAM-10 2.0E	2	2
B9	11-00-00	VERSALAM-10 2.0E	2	2
B4	10-00-00	VERSALAM-10 2.0E	1	1
B6	4-00-00	VERSALAM-10 2.0E	1	1

JOIST SCHEDULE

J1 - 9 1/2" NI-20 @ 12" O/C
J2 - 9 1/2" NI-20 @ 16" O/C

SUBFLOOR - 5/8" NAILED & GLUED

HANGER SCHEDULE


H1-----LT259 (TM)
H2-----HUS1.81/10(FM)

NOTE:

TM -----TOP MOUNT HANGERS
FM-----FACE MOUNT HANGERS

RIMBOARD

1- 1/8" X 9 1/2" O.S.B.

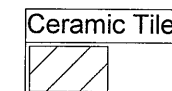

Ceramic Tile

APP - AS PER PLAN
BBO - BEAM BY OTHERS

Main Floor Framing

MODEL: 38 - 6 - ELEV.A

Do not scale - refer to architectural plans for dimensions

FIRM BCIN 28103
DESIGNER BCIN 23991

JOIST SPACING UNDER CERAMIC TILE IS 12" O.C.

104133

94092/

82529

JT: 39002/76066

File: (244316)

308602

Builder: Gold Park

Project: Mclaughlin and Mayfield

Location: Brampton

Date: August 7, 2014

Designer: NL


Sheet: 2 of 6

Alpa Roof Trusses Inc.

Maple, Ontario

Salesperson: Derek

Home Lumber

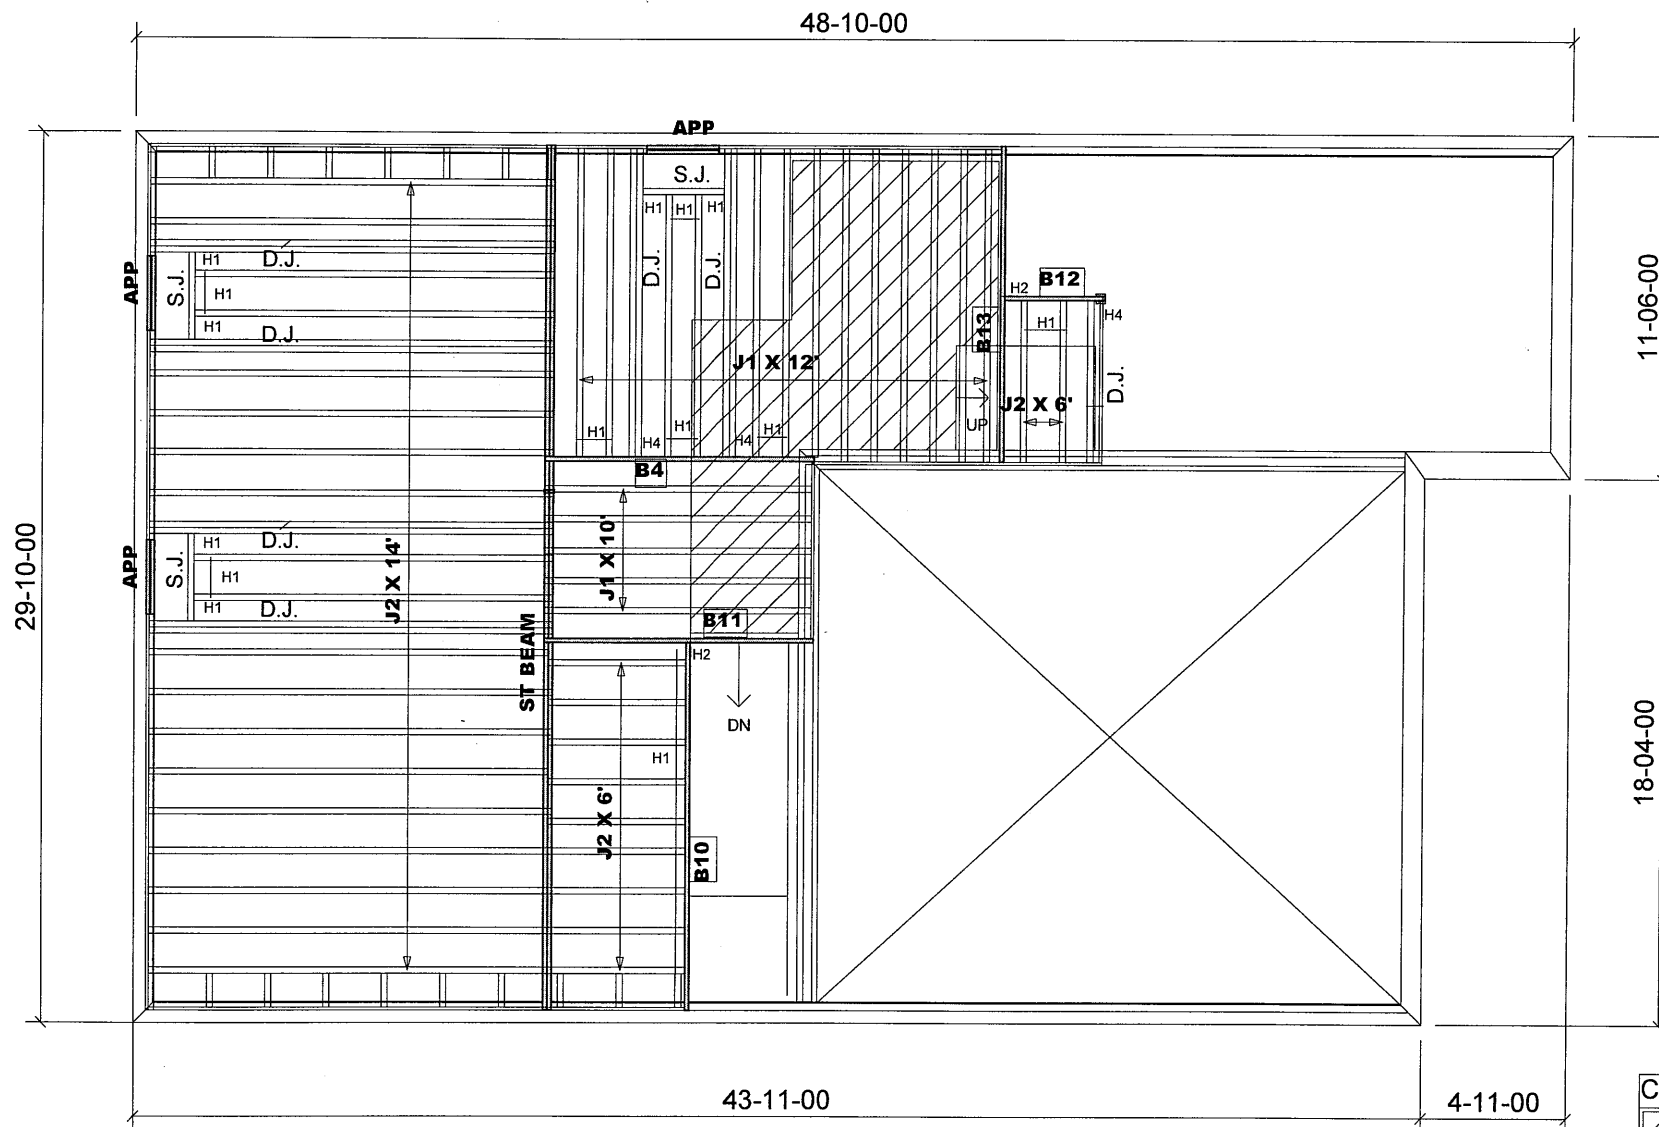

Products				
PlotID	Length	Product	Plies	Net Qty
B10	13-00-00	VERSALAM-10 2.0E	1	1
B13	11-00-00	VERSALAM-10 2.0E	1	1
B11	10-00-00	VERSALAM-10 2.0E	1	1
B4	10-00-00	VERSALAM-10 2.0E	1	1
B12	4-00-00	VERSALAM-10 2.0E	1	1

JOIST SCHEDULE

J1 - 9 1/2" NI-20 @ 12" O/C
J2 - 9 1/2" NI-20 @ 16" O/C

SUBFLOOR - 5/8" NAILED & GLUED

HANGER SCHEDULE

H1-----LT259 (TM)
H2-----HUS1.81/10(FM)

NOTE:
TM -----TOP MOUNT HANGERS
FM-----FACE MOUNT HANGERS


RIMBOARD

1- 1/8" X 9 1/2" O.S.B.

APP - AS PER PLAN
BBO - BEAM BY OTHERS

JOIST SPACING UNDER CERAMIC TILE IS 12" O.C.

1- 2X6 SPF#2 Squash Block req'd on one side of each joist under interior load bearing walls. Multiple Squash Blocks are req'd under concentrated loads.

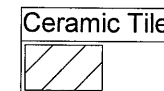

Ground Floor Framing

MODEL: 38 - 6 - ELEV.A + B

Do not scale - refer to architectural plans for dimensions

FIRM BCIN 28103
DESIGNER BCIN 23991

104133
940921
82529
JT: 39002/76066
File: (244316)
292452


Builder: Gold Park
Project: Mclaughlin and Mayfield

Location: Brampton
Date: August 7, 2014

Designer: NL
Sheet: 3 of 6

Alpa Roof Trusses Inc.
Maple, Ontario

Salesperson: Derek
Home Lumber

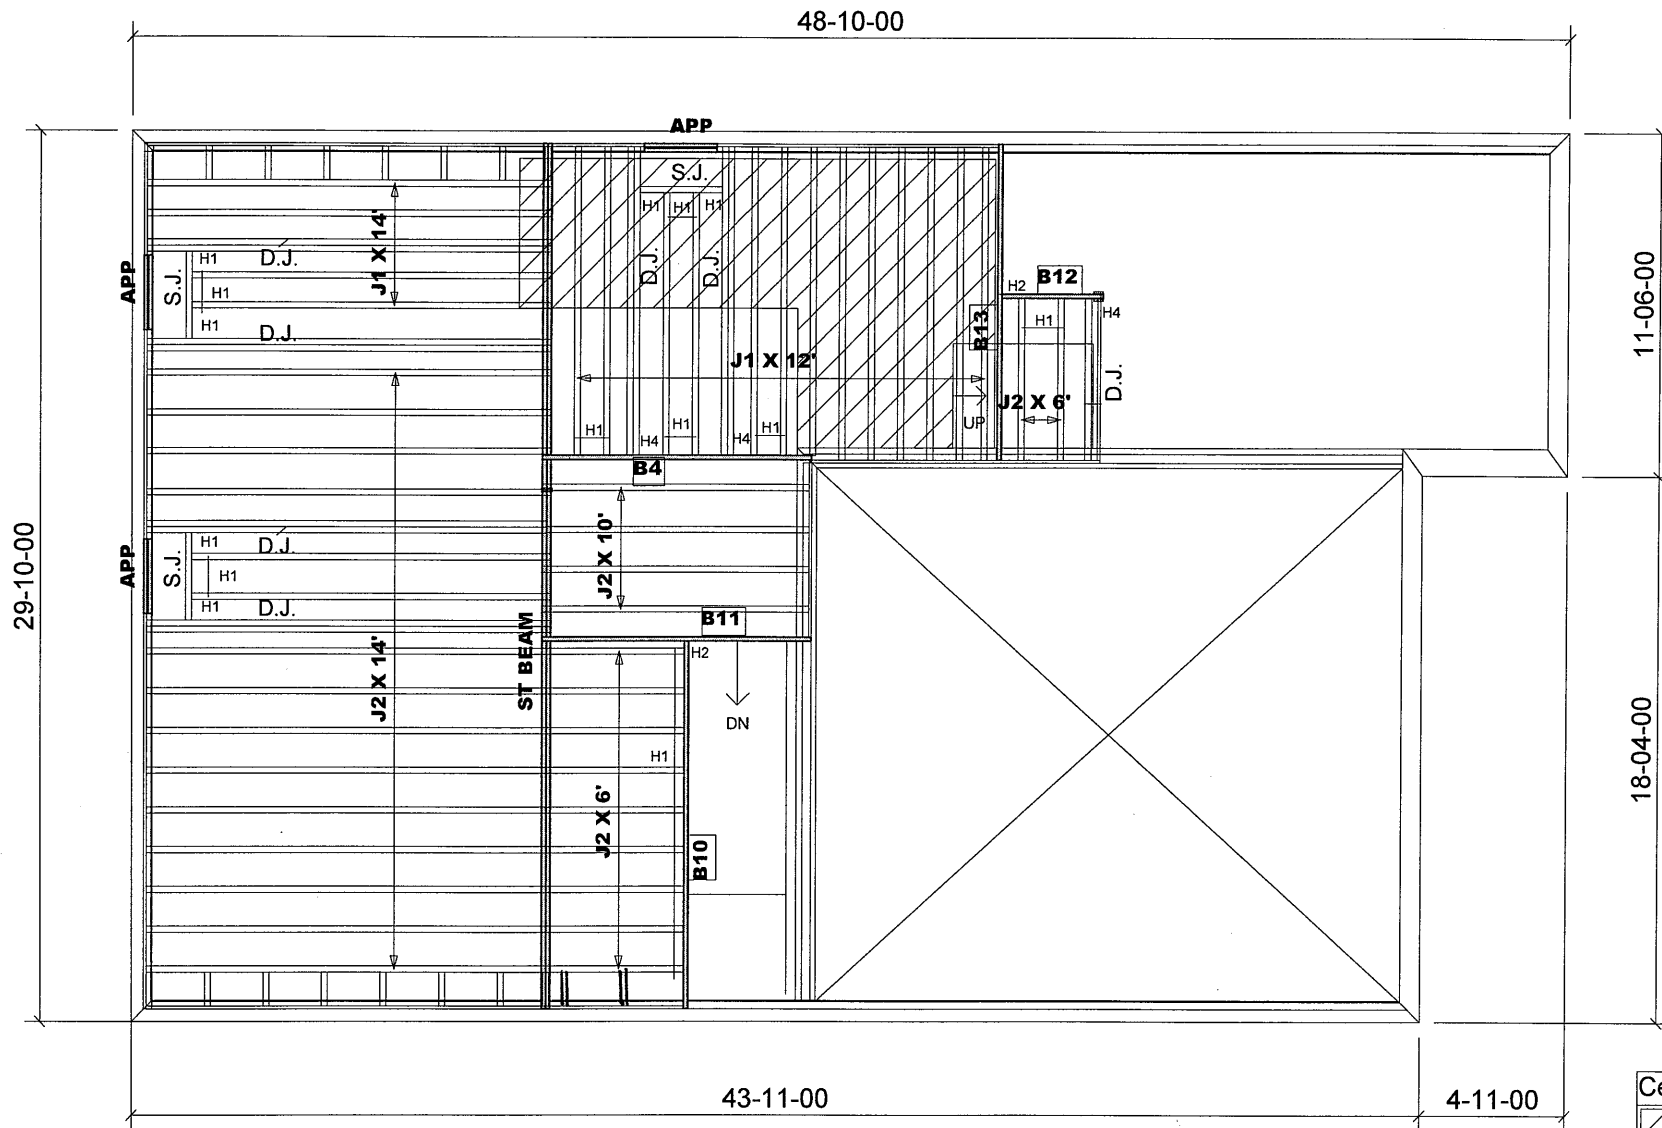

Products				
PlotID	Length	Product	Plies	Net Qty
B10	13-00-00	VERSALAM-10 2.0E	1	1
B13	11-00-00	VERSALAM-10 2.0E	1	1
B11	10-00-00	VERSALAM-10 2.0E	1	1
B4	10-00-00	VERSALAM-10 2.0E	1	1
B12	4-00-00	VERSALAM-10 2.0E	1	1

JOIST SCHEDULE

J1 - 9 1/2" NI-20 @ 12" O/C
J2 - 9 1/2" NI-20 @ 16" O/C

SUBFLOOR - 5/8" NAILED & GLUED

HANGER SCHEDULE

H1-----LT259 (TM)
H2-----HUS1.81/10(FM)

NOTE:

TM -----TOP MOUNT HANGERS
FM-----FACE MOUNT HANGERS

RIMBOARD

1- 1/8" X 9 1/2" O.S.B.

APP - AS PER PLAN
BBO - BEAM BY OTHERS

JOIST SPACING UNDER CERAMIC TILE IS 12" O.C.


1- 2X6 SPF#2 Squash Block req'd on one side of each joist under interior load bearing walls. Multiple Squash Blocks are req'd under concentrated loads.

MODEL: 38 - 6 - ELEV.A + B
W/OPT. GROUND FLOOR

Ground Floor Framing

Do not scale - refer to architectural plans for dimensions

FIRM BCIN 28103
DESIGNER BCIN 23991

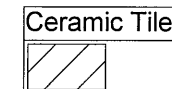

104133

94092/

82529

JT: 39002/76066

Builder: Gold Park

Location: Brampton

Designer: NL

Alpa Roof Trusses Inc.

Salesperson: Derek

File: (244316) 308602 Project: Mclaughlin and Mayfield


Date: August 7, 2014

Sheet: 4 of 6

Maple, Ontario

Home Lumber

(292452)

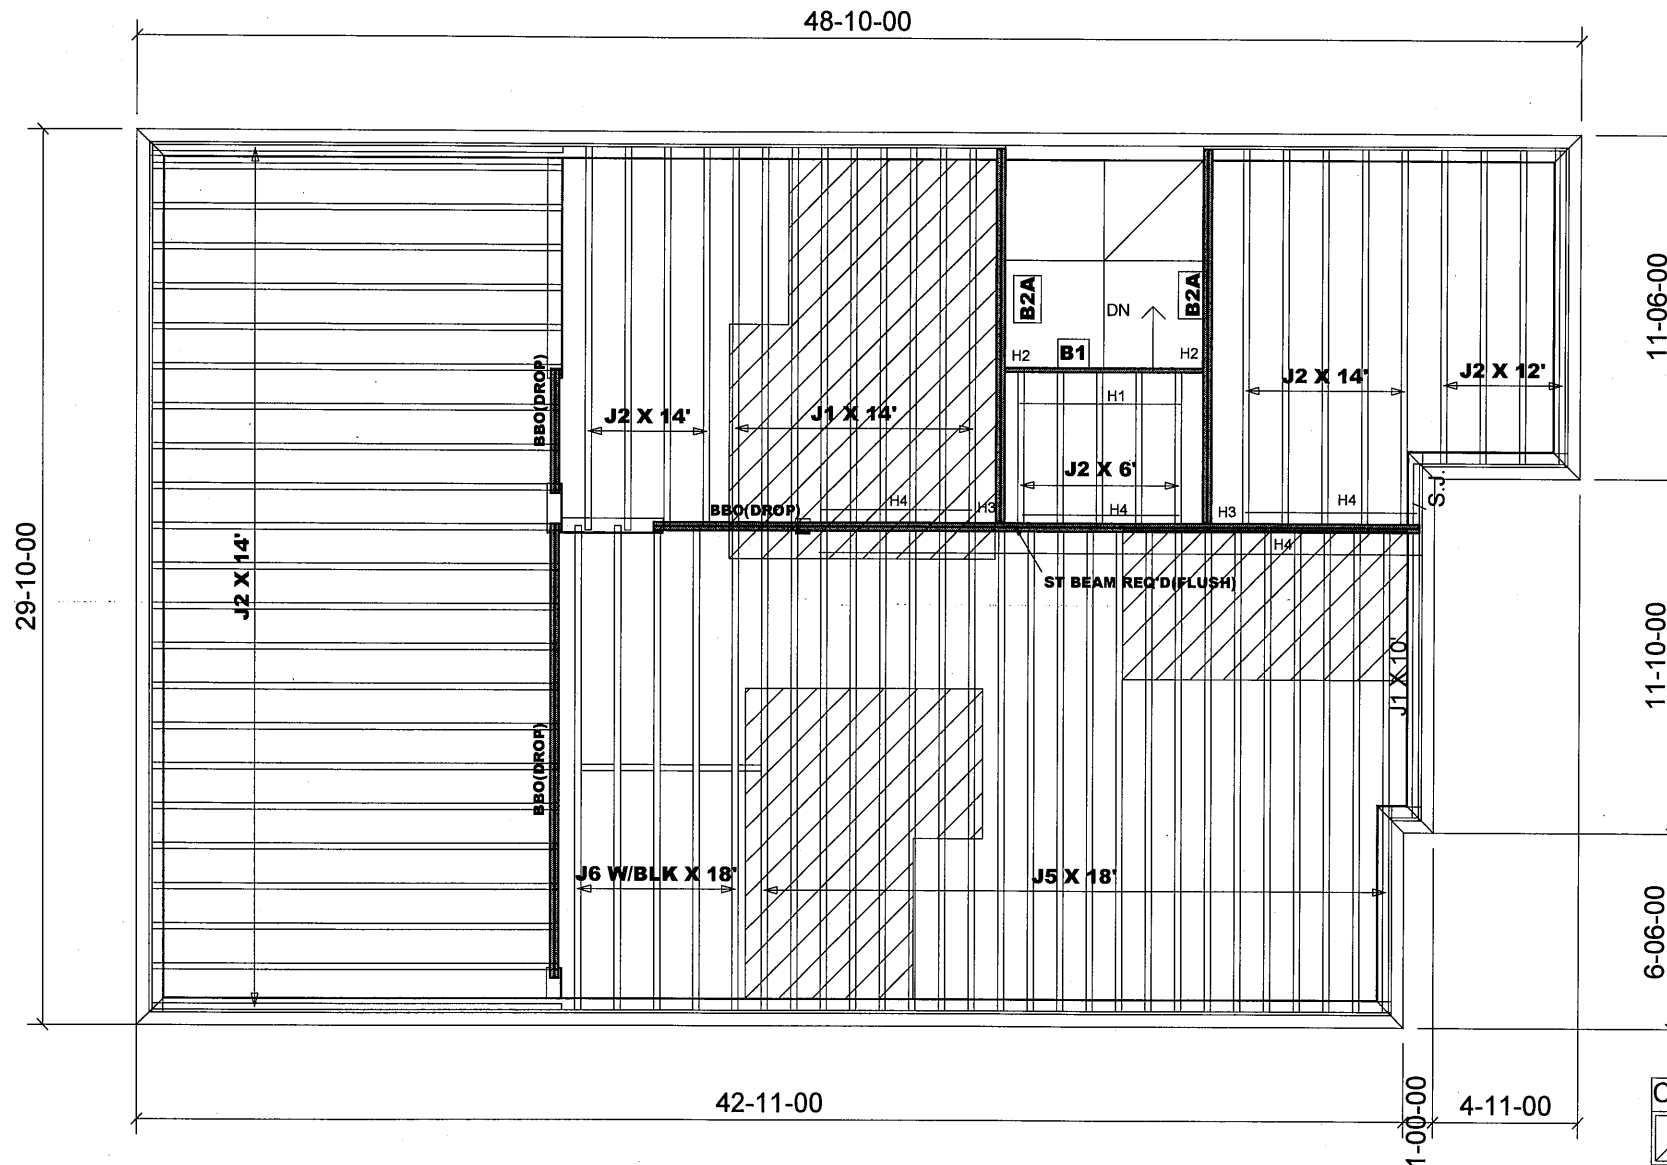

Products				
PlotID	Length	Product	Plies	Net Qty
B2A	13-00-00	VERSALAM-10 2.0E	2	4
B1	7-00-00	VERSALAM-10 2.0E	1	1

JOIST SCHEDULE

J1 - 9 1/2" NI-20 @ 12" O/C
 J2 - 9 1/2" NI-20 @ 16" O/C
 J5 - 9 1/2" NI-40X @ 12" O/C
 J6 - 9 1/2" NI-40X @ 16" O/C

BLK- W/MID-SPAN BLOCKING

SUBFLOOR - 5/8" NAILED & GLUED

HANGER SCHEDULE

H1-----LT259 (TM)
 H2-----HUS1.81/10 (FM)
 H3-----HGUS410(FM)
 H4-----LF259 (FM)


NOTE:

TM -----TOP MOUNT HANGERS
 FM-----FACE MOUNT HANGERS

RIMBOARD

1- 1/8" X 9 1/2" O.S.B.

APP - AS PER PLAN
 BBO - BEAM BY OTHERS

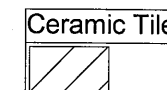

JOIST SPACING UNDER CERAMIC TILE IS 12" O.C.

REVISION: December 20, 2017

MODEL: 38 - 6 - ELEV.B

Second Floor Framing

Do not scale - refer to architectural plans for dimensions

FIRM BCIN 28103
 DESIGNER BCIN 23991

104133

JT: 39002/94092

Builder: Gold Park

Location: Brampton

Designer: NL

Alpa Roof Trusses Inc.

Salesperson: Derek

File: (292452) 208602
 (2443) 16


Project: Mclaughlin and Mayfield

Date: August 7, 2014

Sheet: 5 of 6

Maple, Ontario

Home Lumber

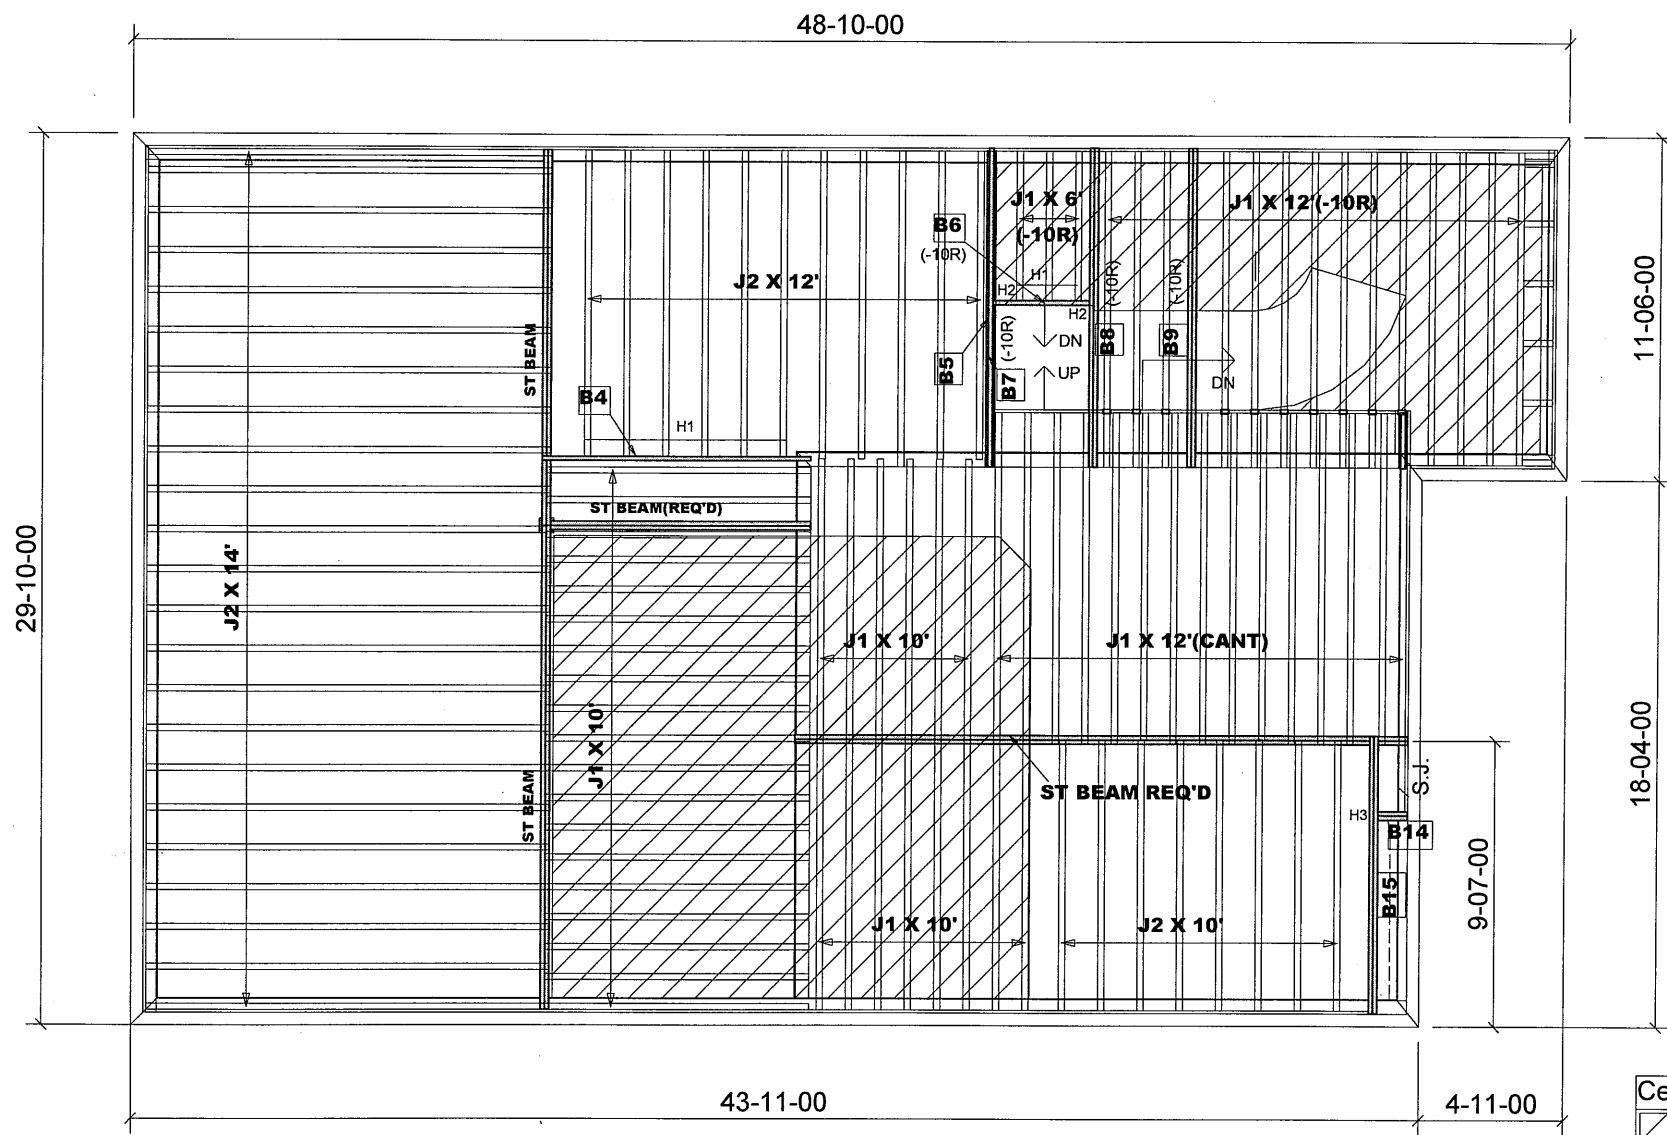

Products				
PlotID	Length	Product	Plies	Net Qty
B7	11-00-00	VERSALAM-10 2.0E	1	1
B5	11-00-00	VERSALAM-10 2.0E	2	2
B8	11-00-00	VERSALAM-10 2.0E	2	2
B9	11-00-00	VERSALAM-10 2.0E	2	2
B4	10-00-00	VERSALAM-10 2.0E	1	1
B15	10-00-00	VERSALAM-10 2.0E	2	2
B6	4-00-00	VERSALAM-10 2.0E	1	1
B14	1-00-00	VERSALAM-10 2.0E	2	2

JOIST SCHEDULE

J1 - 9 1/2" NI-20 @ 12" O/C
 J2 - 9 1/2" NI-20 @ 16" O/C

SUBFLOOR - 5/8" NAILED & GLUED

HANGER SCHEDULE

H1-----LT259 (TM)
 H2-----HUS1.81/10(FM)
 H3-----HGUS410(FM)

NOTE:
 TM -----TOP MOUNT HANGERS
 FM-----FACE MOUNT HANGERS

RIMBOARD

1- 1/8" X 9 1/2" O.S.B.

Ceramic Tile

APP - AS PER PLAN
 BBO - BEAM BY OTHERS

Main Floor Framing

MODEL: 38 - 6 - ELEV.B


Do not scale - refer to architectural plans for dimensions

FIRM BCIN 28103
 DESIGNER BCIN 23991

JOIST SPACING UNDER CERAMIC TILE IS 12" O.C.

104133
 94092/
 82529
 JT: 39002/76066
 File: (244316) 308602
 (292452)

Builder: Gold Park	Location: Brampton	Designer: NL	Alpa Roof Trusses Inc.	Salesperson: Derek
Project: Mclaughlin and Mayfield	Date: August 7, 2014	Sheet: 6 of 6	Maple, Ontario	Home Lumber

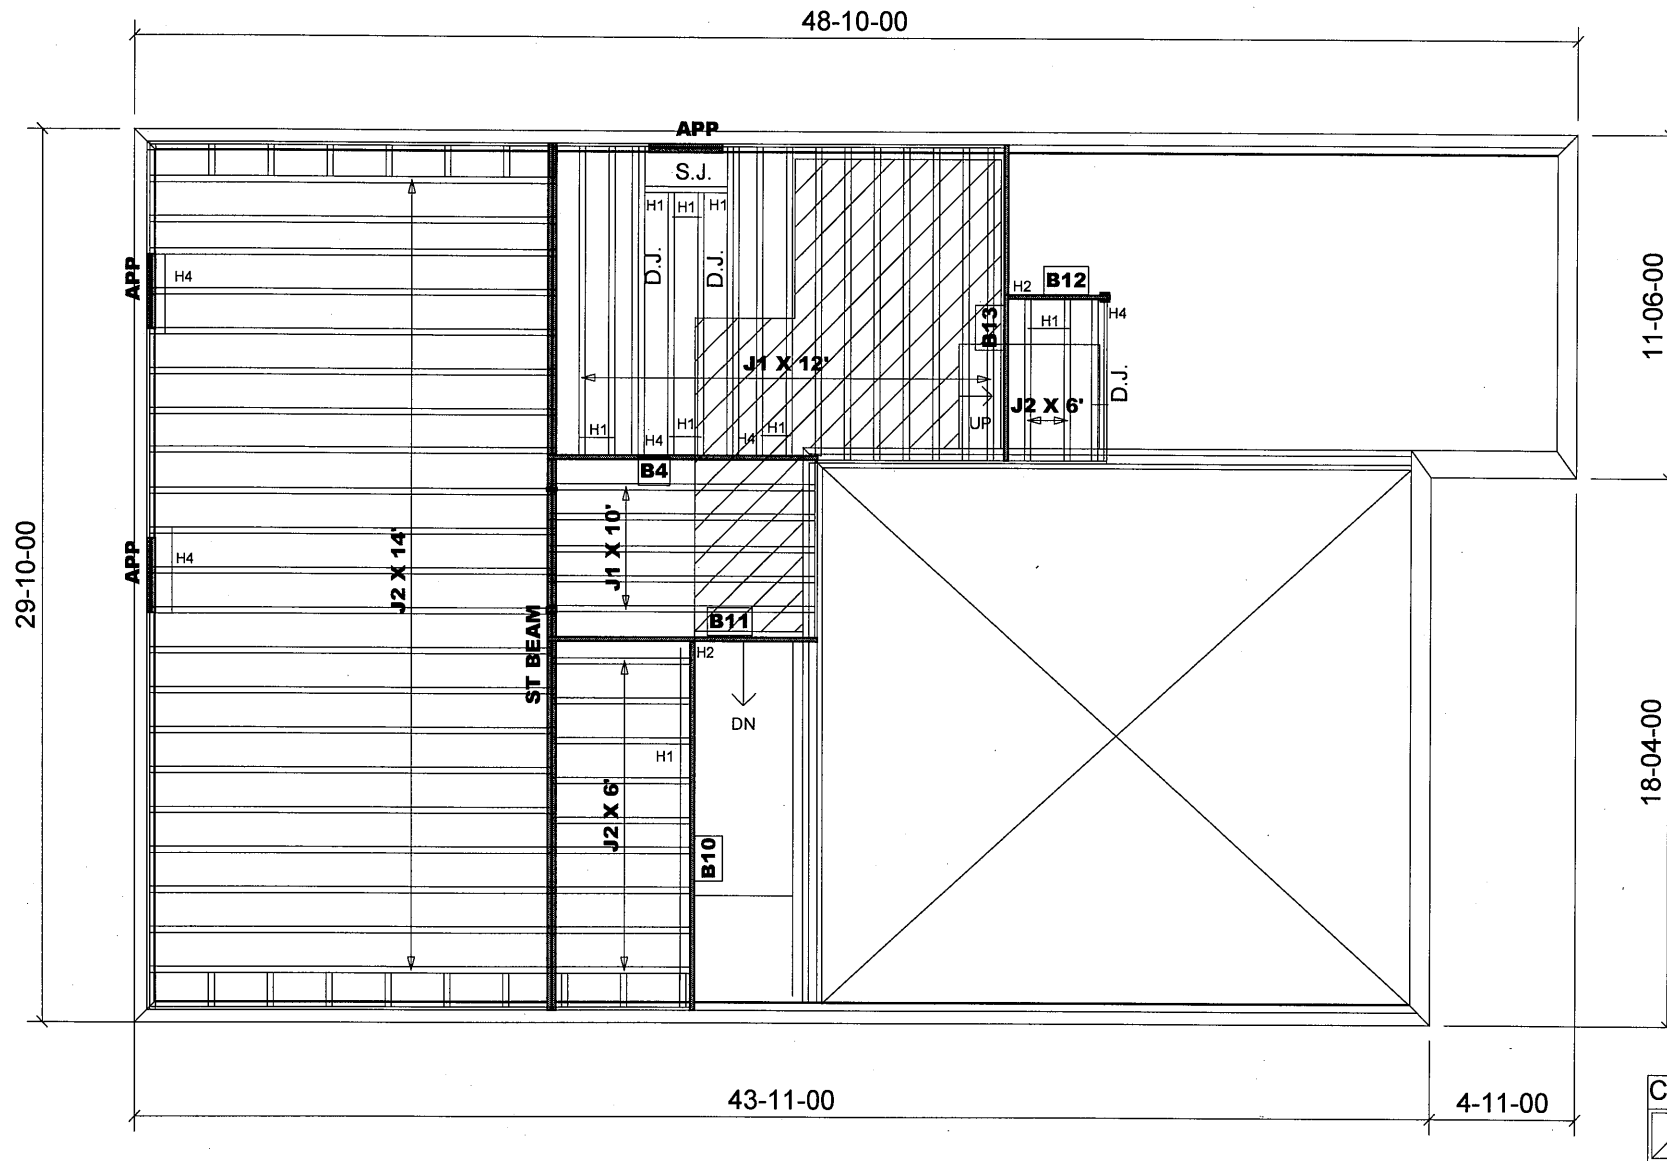

Products				
PlotID	Length	Product	Plies	Net Qty
B10	13-00-00	VERSALAM-10 2.0E	1	1
B13	11-00-00	VERSALAM-10 2.0E	1	1
B11	10-00-00	VERSALAM-10 2.0E	1	1
B4	10-00-00	VERSALAM-10 2.0E	1	1
B12	4-00-00	VERSALAM-10 2.0E	1	1

JOIST SCHEDULE
J1 - 9 1/2" NI-20 @ 12" O/C
J2 - 9 1/2" NI-20 @ 16" O/C
SUBFLOOR - 5/8" NAILED & GLUED


HANGER SCHEDULE
H1-----LT259 (TM)
H2-----HUS1.81/10(FM)
H4-----LF259(FM)
NOTE:
TM -----TOP MOUNT HANGERS
FM-----FACE MOUNT HANGERS

RIMBOARD
1- 1/8" X 9 1/2" O.S.B.

APP - AS PER PLAN
BBO - BEAM BY OTHERS

JOIST SPACING UNDER CERAMIC TILE IS 12" O.C.

1- 2X6 SPF#2 Squash Block req'd on one side of each joist under interior load bearing walls. Multiple Squash Blocks are req'd under concentrated loads.

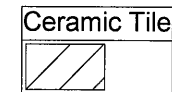

MODEL: 38 - 6 - ELEV.A + B
WW.O.D. CONDITION


Ground Floor Framing

Do not scale - refer to architectural plans for dimensions

FIRM BCIN 28103
DESIGNER BCIN 23991

104133

JT: 39002/94092	Builder: Gold Park	Location: Brampton	Designer: NL	Alpa Roof Trusses Inc.	Salesperson: Derek
File: 308602 (244316)	Project: Mclaughlin and Mayfield	Date: August 25, 2017	Sheet: 6a of 6	Maple, Ontario	Home Lumber

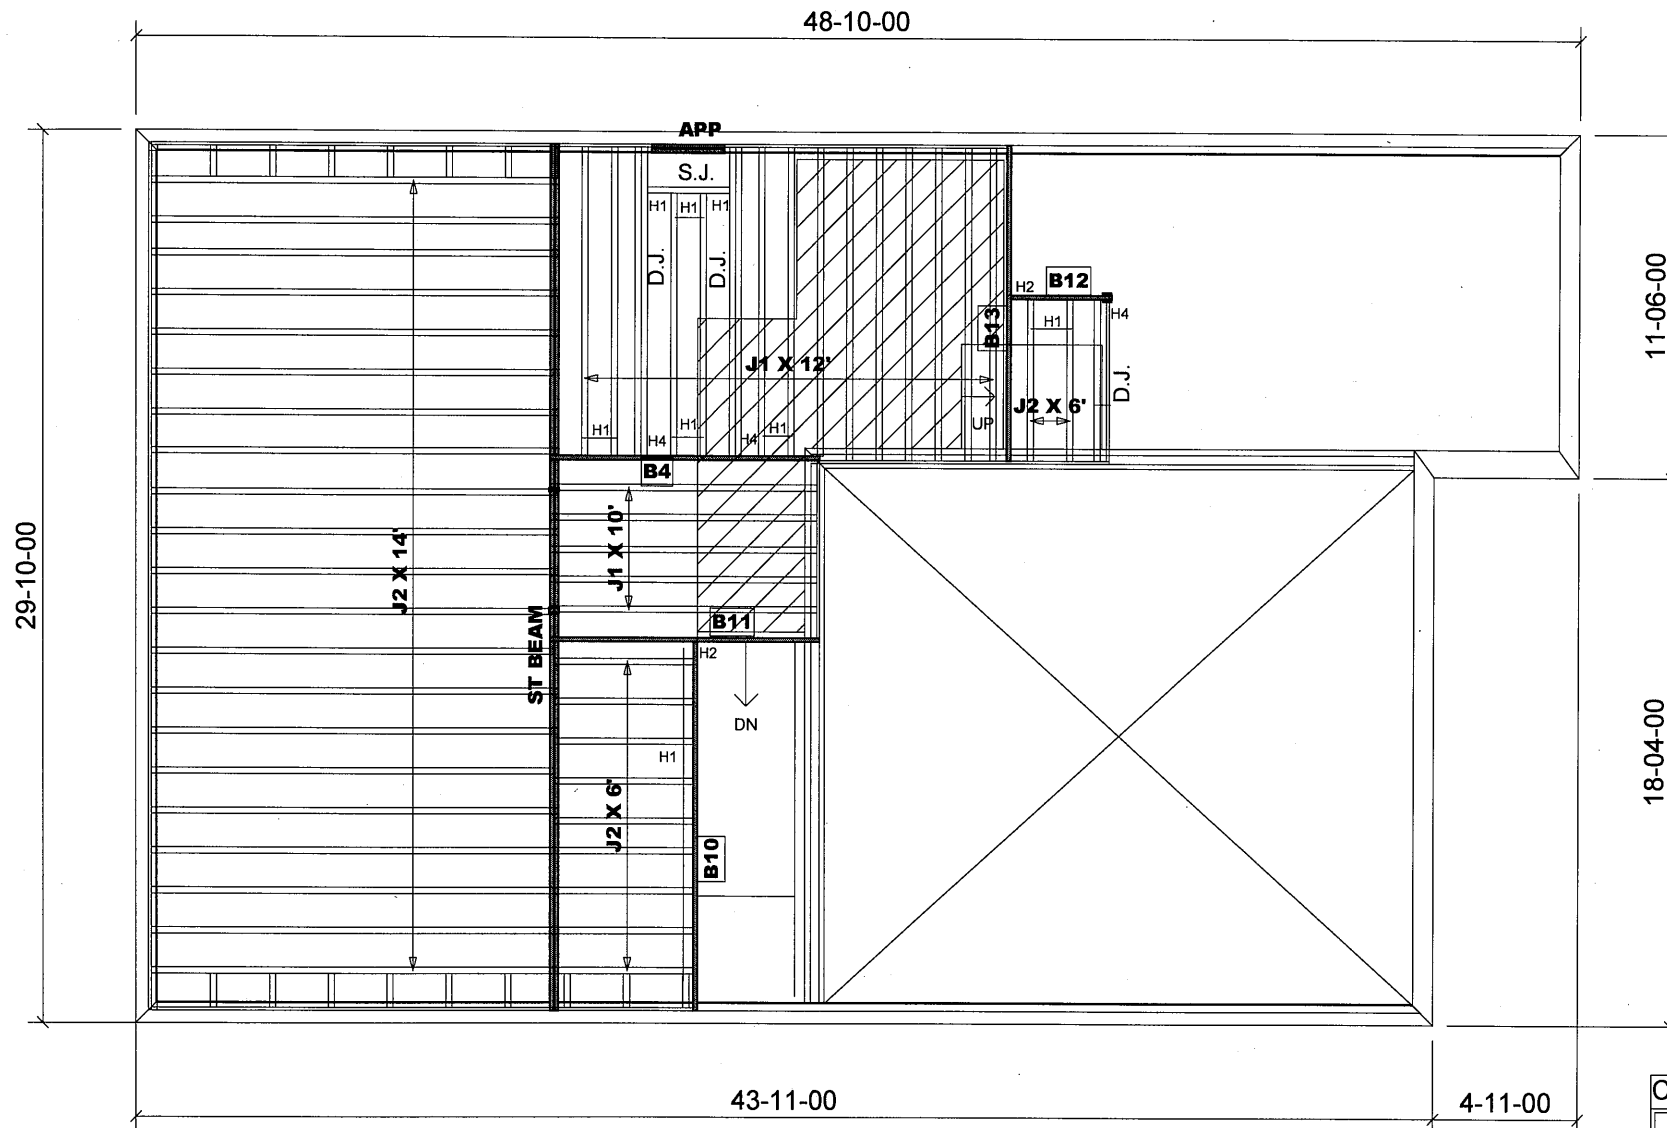

Products				
PlotID	Length	Product	Plies	Net Qty
B10	13-00-00	VERSALAM-10 2.0E	1	1
B13	11-00-00	VERSALAM-10 2.0E	1	1
B11	10-00-00	VERSALAM-10 2.0E	1	1
B4	10-00-00	VERSALAM-10 2.0E	1	1
B12	4-00-00	VERSALAM-10 2.0E	1	1

JOIST SCHEDULE

J1 - 9 1/2" NI-20 @ 12" O/C
J2 - 9 1/2" NI-20 @ 16" O/C

SUBFLOOR - 5/8" NAILED & GLUED

HANGER SCHEDULE

H1-----LT259 (TM)
H2-----HUS1.81/10(FM)

NOTE:
TM -----TOP MOUNT HANGERS
FM-----FACE MOUNT HANGERS

RIMBOARD

1- 1/8" X 9 1/2" O.S.B.

APP - AS PER PLAN
BBO - BEAM BY OTHERS

JOIST SPACING UNDER CERAMIC TILE IS 12" O.C.

1- 2X6 SPF#2 Squash Block req'd on one side of each joist under interior load bearing walls. Multiple Squash Blocks are req'd under concentrated loads.


**MODEL: 38 - 6 - ELEV.A + B
W/L.O.B. CONDITION**

Ground Floor Framing

Do not scale - refer to architectural plans for dimensions

FIRM BCIN 28103
DESIGNER BCIN 23991

104133

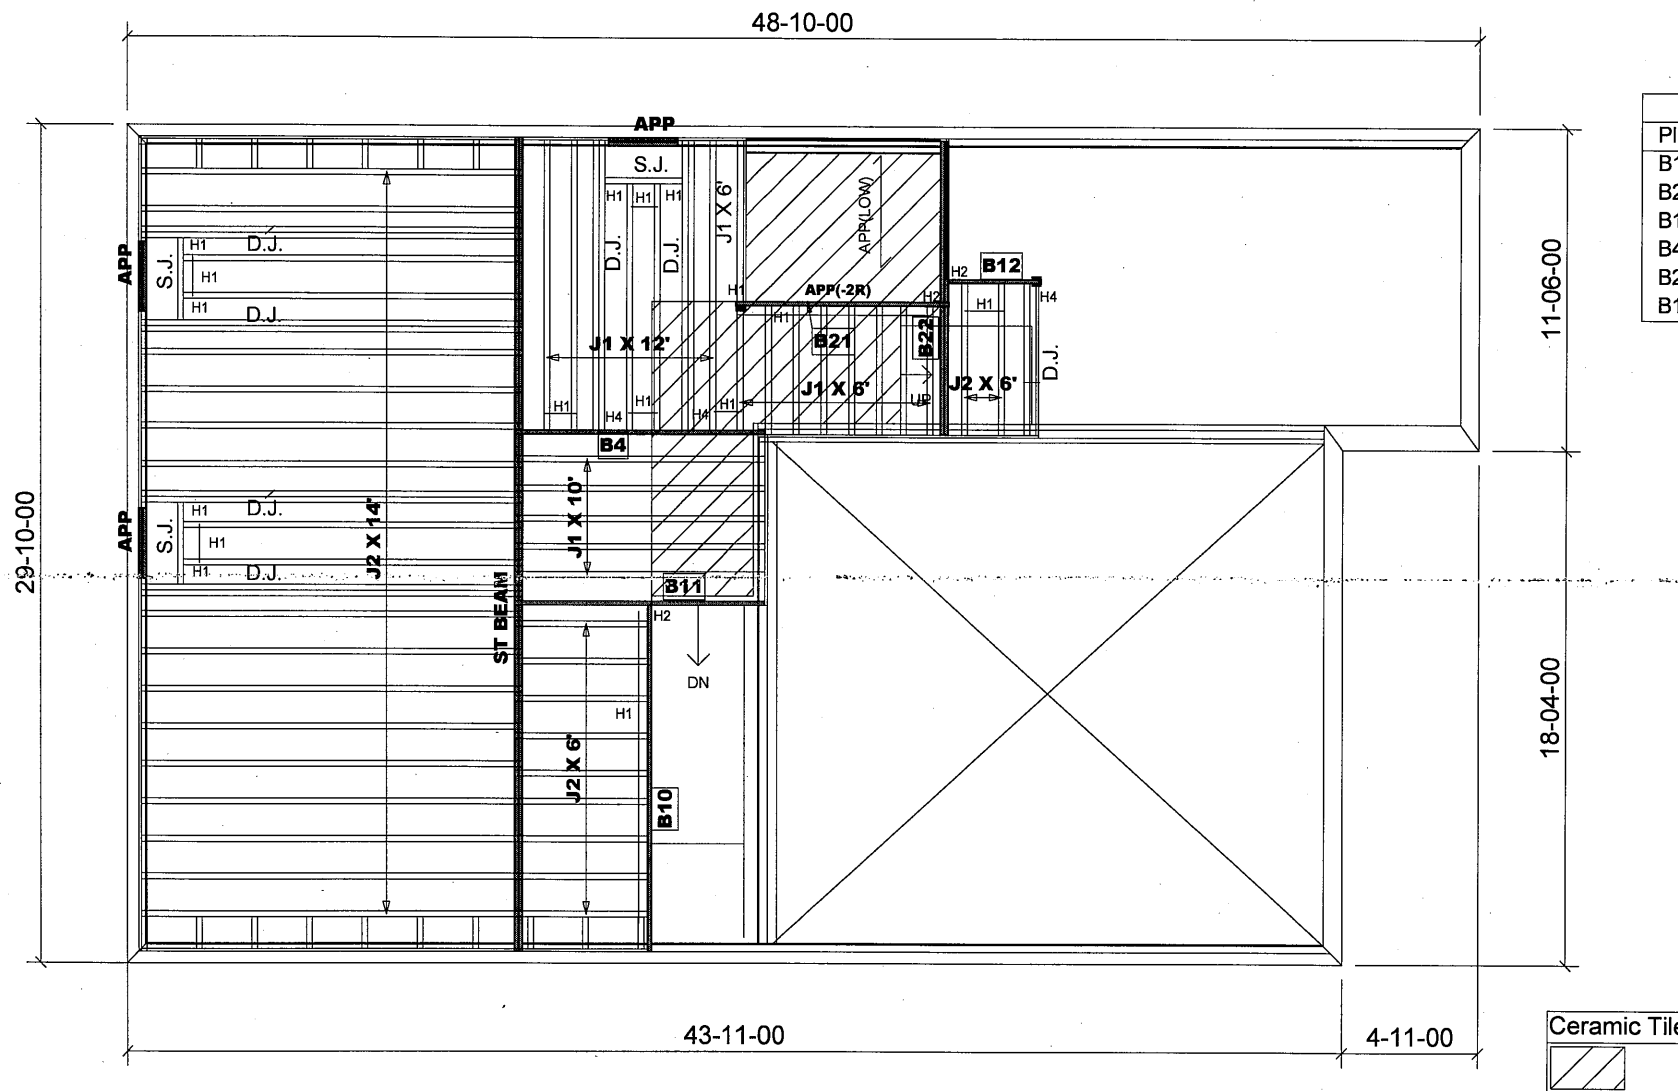

Products					
PlotID	Length	Product	Plies	Net Qty	
B10	13-00-00	1-3/4" x 9-1/2" VERSA-LAM® 2.0 3100 SP	1	1	
B22	11-00-00	1-3/4" x 9-1/2" VERSA-LAM® 2.0 3100 SP	2	2	
B11	10-00-00	1-3/4" x 9-1/2" VERSA-LAM® 2.0 3100 SP	1	1	
B4	10-00-00	1-3/4" x 9-1/2" VERSA-LAM® 2.0 3100 SP	1	1	
B21	8-00-00	1-3/4" x 9-1/2" VERSA-LAM® 2.0 3100 SP	1	1	
B12	4-00-00	1-3/4" x 9-1/2" VERSA-LAM® 2.0 3100 SP	1	1	

JOIST SCHEDULE

J1 - 9 1/2" NI-20 @ 12" O/C
J2 - 9 1/2" NI-20 @ 16" O/C

SUBFLOOR - 5/8" NAILED & GLUED

HANGER SCHEDULE

H1-----LT259 (TM)
H2-----HUS1.81/10(FM)

NOTE:

TM -----TOP MOUNT HANGERS
FM-----FACE MOUNT HANGERS

RIMBOARD

1- 1/8" X 9 1/2" O.S.B.

APP - AS PER PLAN
BBO - BEAM BY OTHERS

JOIST SPACING UNDER CERAMIC TILE IS 12" O.C.

1- 2X6 SPF#2 Squash Block req'd on one side of each joist under interior load bearing walls. Multiple Squash Blocks are req'd under concentrated loads.


**MODEL: 38 - 6 - ELEV.A + B
W/SUNKEN CONDITION**

Ground Floor Framing

Do not scale - refer to architectural plans for dimensions

FIRM BCIN 28103
DESIGNER BCIN 23991

Ceramic Tile

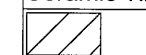

104137

JT: 39002/102403

Builder: Gold Park

Location: Brampton

Designer: NL

Alpa Roof Trusses Inc.

Salesperson: Derek

File: 308602(244316)


Project: Mclaughlin and Mayfield

Date: April 29, 2019

Sheet: 6c of 6

Maple, Ontario

Home Lumber

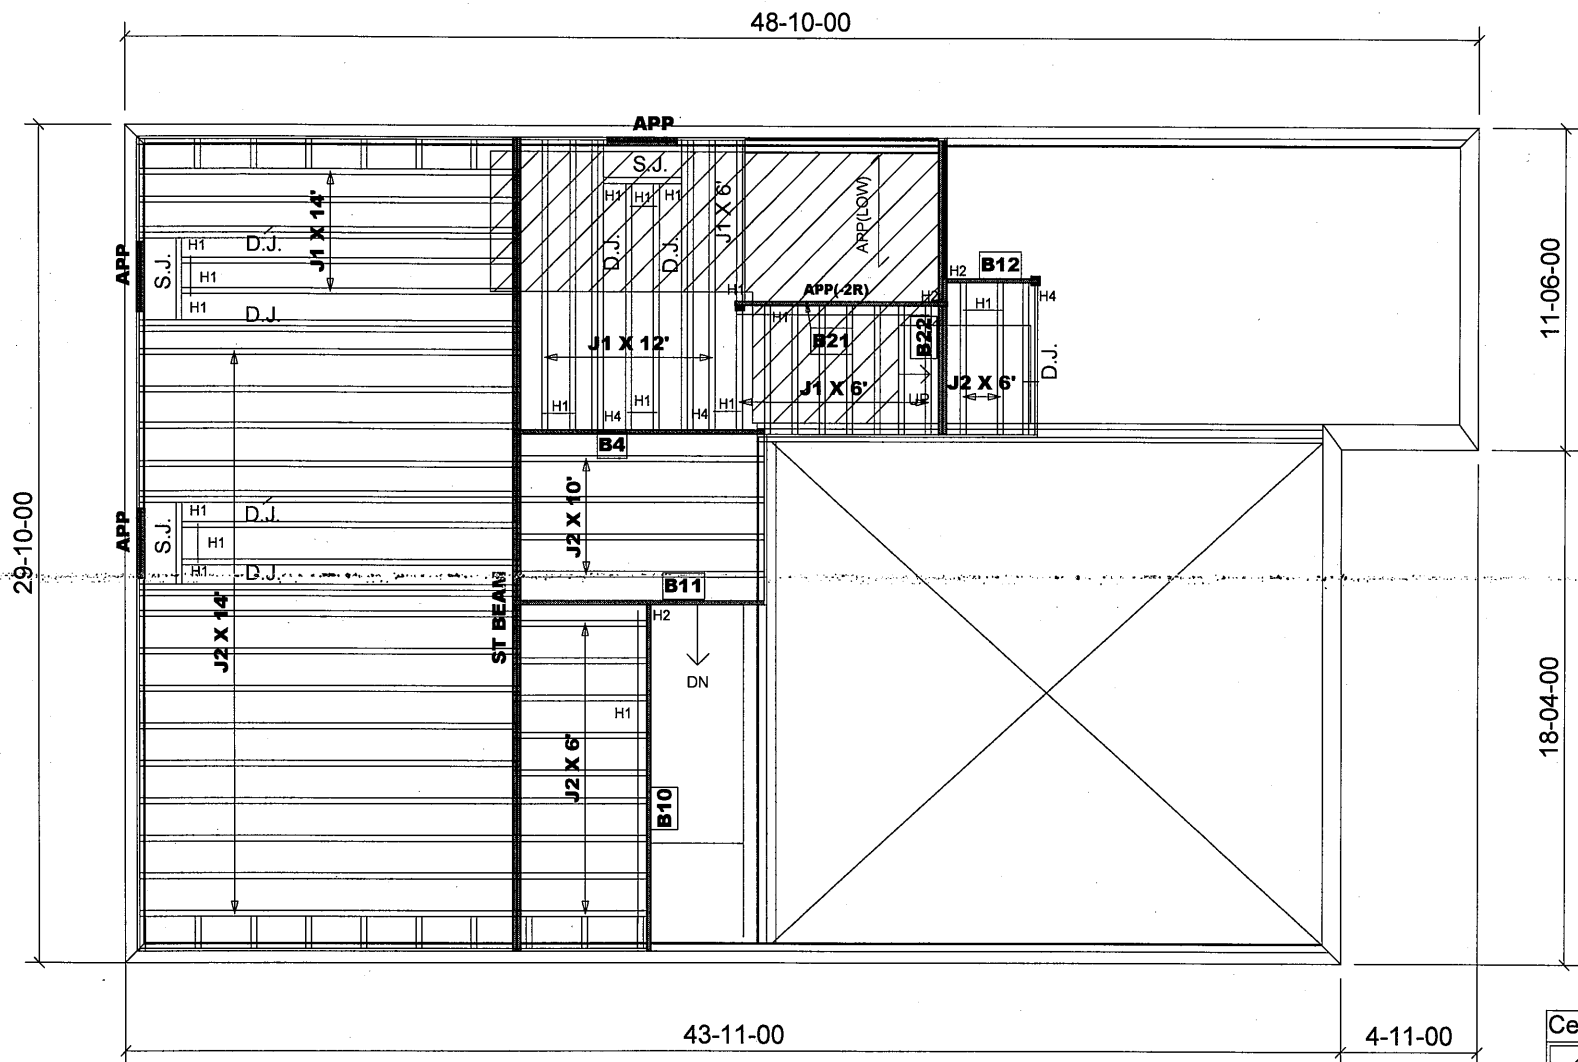

Products				
PlotID	Length	Product	Plies	Net Qty
B10	13-00-00	1-3/4" x 9-1/2" VERSA-LAM@ 2.0 3100 SP	1	1
B22	11-00-00	1-3/4" x 9-1/2" VERSA-LAM@ 2.0 3100 SP	2	2
B11	10-00-00	1-3/4" x 9-1/2" VERSA-LAM@ 2.0 3100 SP	1	1
B4	10-00-00	1-3/4" x 9-1/2" VERSA-LAM@ 2.0 3100 SP	1	1
B21	8-00-00	1-3/4" x 9-1/2" VERSA-LAM@ 2.0 3100 SP	1	1
B12	4-00-00	1-3/4" x 9-1/2" VERSA-LAM@ 2.0 3100 SP	1	1

JOIST SCHEDULE

J1 - 9 1/2" NI-20 @ 12" O/C
J2 - 9 1/2" NI-20 @ 16" O/C

SUBFLOOR - 5/8" NAILED & GLUED

HANGER SCHEDULE

H1-----LT259 (TM)
H2-----HUS1.81/10(FM)

NOTE:
TM -----TOP MOUNT HANGERS
FM-----FACE MOUNT HANGERS


RIMBOARD

1- 1/8" X 9 1/2" O.S.B.

APP - AS PER PLAN
BBO - BEAM BY OTHERS

JOIST SPACING UNDER CERAMIC TILE IS 12" O.C.

1- 2X6 SPF#2 Squash Block req'd on one side of each joist under interior load bearing walls. Multiple Squash Blocks are req'd under concentrated loads.

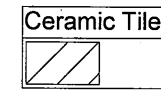


MODEL: 38 - 6 - ELEV.A + B
W/OPT. GRN FL.(SUNKEN)

Ground Floor Framing

Do not scale - refer to architectural plans for dimensions

FIRM BCIN 28103
DESIGNER BCIN 23991

104133

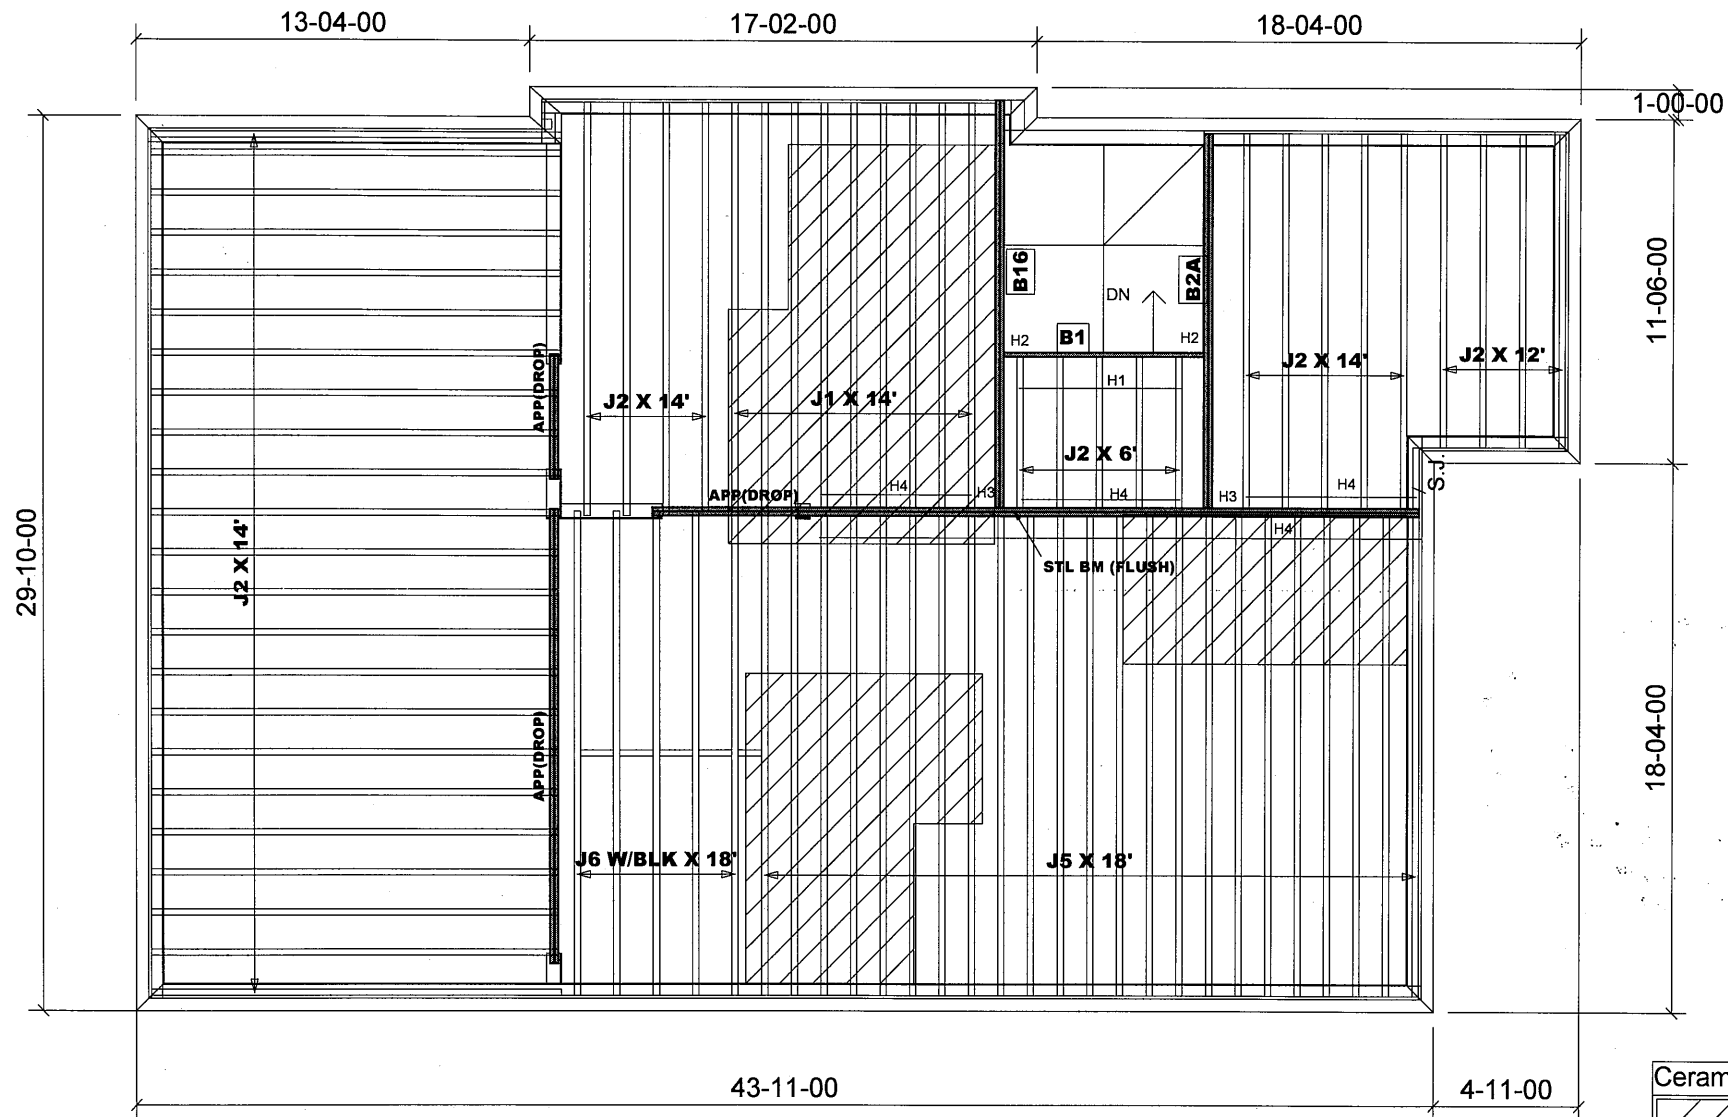

Products				
PlotID	Length	Product	Plies	Net Qty
B16	14-00-00	VERSALAM-10 2.0E	2	2
B2A	13-00-00	VERSALAM-10 2.0E	2	2
B1	7-00-00	VERSALAM-10 2.0E	1	1

JOIST SCHEDULE

J1 - 9 1/2" NI-20 @ 12" O/C
 J2 - 9 1/2" NI-20 @ 16" O/C
 J5 - 9 1/2" NI-40X @ 12" O/C
 J6 - 9 1/2" NI-40X @ 16" O/C

BLK- W/MID-SPAN BLOCKING.

SUBFLOOR - 5/8" NAILED & GLUED

HANGER SCHEDULE

H1-----LT259 (TM)
 H2-----HUS1.81/10 (FM)
 H3-----HGUS410(FM)
 H4-----LF259 (FM)

NOTE:

TM -----TOP MOUNT HANGERS
 FM-----FACE MOUNT HANGERS

RIMBOARD

1- 1/8" X 9 1/2" O.S.B.

APP - AS PER PLAN
 BBO - BEAM BY OTHERS

JOIST SPACING UNDER CERAMIC TILE IS 12" O.C.

ENGINEERING FILE NO.

S- 119867 - 119880
 S- 148021 - 148024
 S 152123

REVISION: December 20, 2017

MODEL: 38 - 6 - ELEV.A
 - CORNER UPG.

Second Floor Framing

Do not scale - refer to architectural plans for dimensions

FIRM BCIN 28103
 DESIGNER BCIN 23991

104133/30pt 21/2019

JT: 39002/94092

Builder: Gold Park

Location: Brampton

Designer: NL

Alpa Roof Trusses Inc.

Salesperson: Derek

File: 292452


Project: Mclaughlin and Mayfield

Date: August 25, 2017

Sheet: 1 of 4

Maple, Ontario

Home Lumber

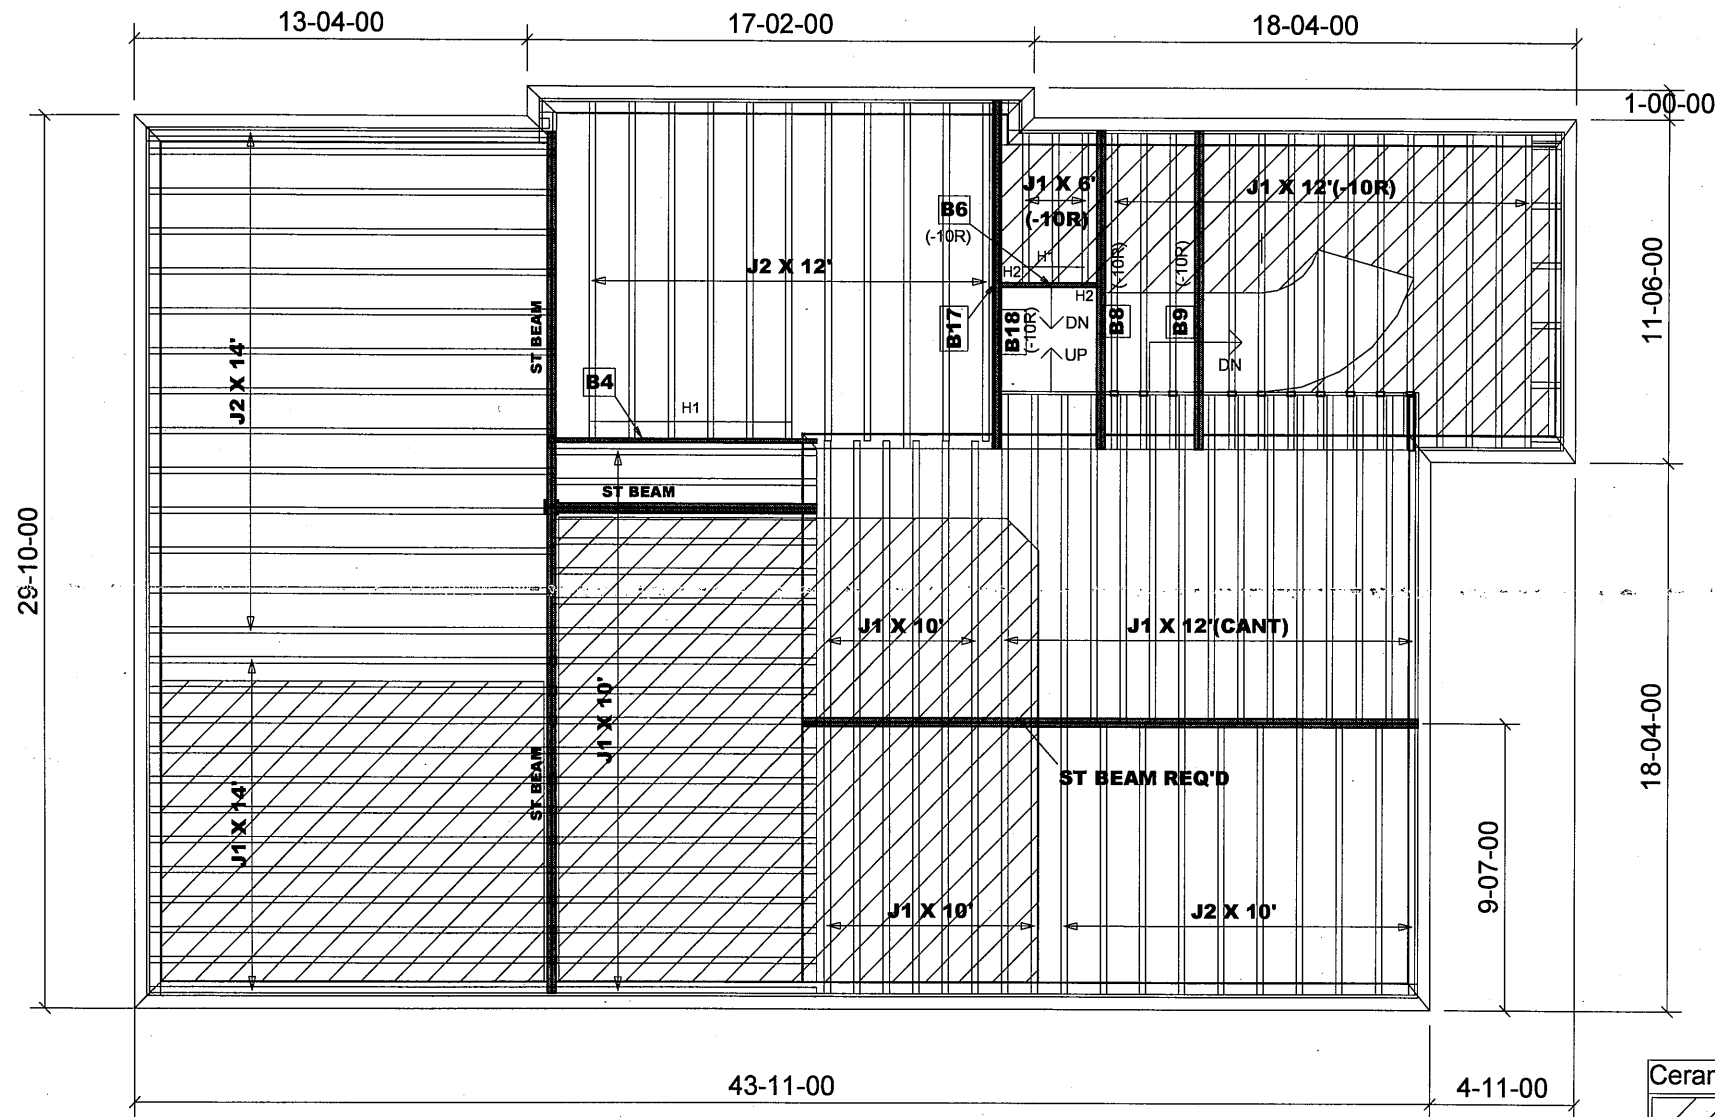

Products				
PlotID	Length	Product	Plies	Net Qty
B18	12-00-00	VERSALAM-10 2.0E	1	1
B17	12-00-00	VERSALAM-10 2.0E	2	2
B8	11-00-00	VERSALAM-10 2.0E	2	2
B9	11-00-00	VERSALAM-10 2.0E	2	2
B4	10-00-00	VERSALAM-10 2.0E	1	1
B6	4-00-00	VERSALAM-10 2.0E	1	1

JOIST SCHEDULE

J1 - 9 1/2" NI-20 @ 12" O/C
J2 - 9 1/2" NI-20 @ 16" O/C

SUBFLOOR - 5/8" NAILED & GLUED

HANGER SCHEDULE

H1-----LT259 (TM)
H2-----HUS1.81/10(FM)


NOTE:

TM -----TOP MOUNT HANGERS
FM-----FACE MOUNT HANGERS

RIMBOARD

1- 1/8" X 9 1/2" O.S.B.

APP - AS PER PLAN
BBO - BEAM BY OTHERS

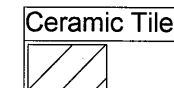

JOIST SPACING UNDER CERAMIC TILE IS 12" O.C.

Provide I-Joist Blocking between cantilevered joists (along bearing) and rimboard closure at ends.

REVISION: September 23, 2019

MODEL: 38 - 6 - ELEV.A
- CORNER UPG.

Main Floor Framing

Do not scale - refer to architectural plans for dimensions

FIRM BCIN 28103
DESIGNER BCIN 23991

JT: 39002/104133

Builder: Gold Park

Location: Brampton

Designer: NL

Alpa Roof Trusses Inc.

Salesperson: Derek


LI: 292452(244316) Project: McLaughlin and Mayfield

Date: August 25, 2017

Sheet: 2 of 4

Maple, Ontario

Home Lumber

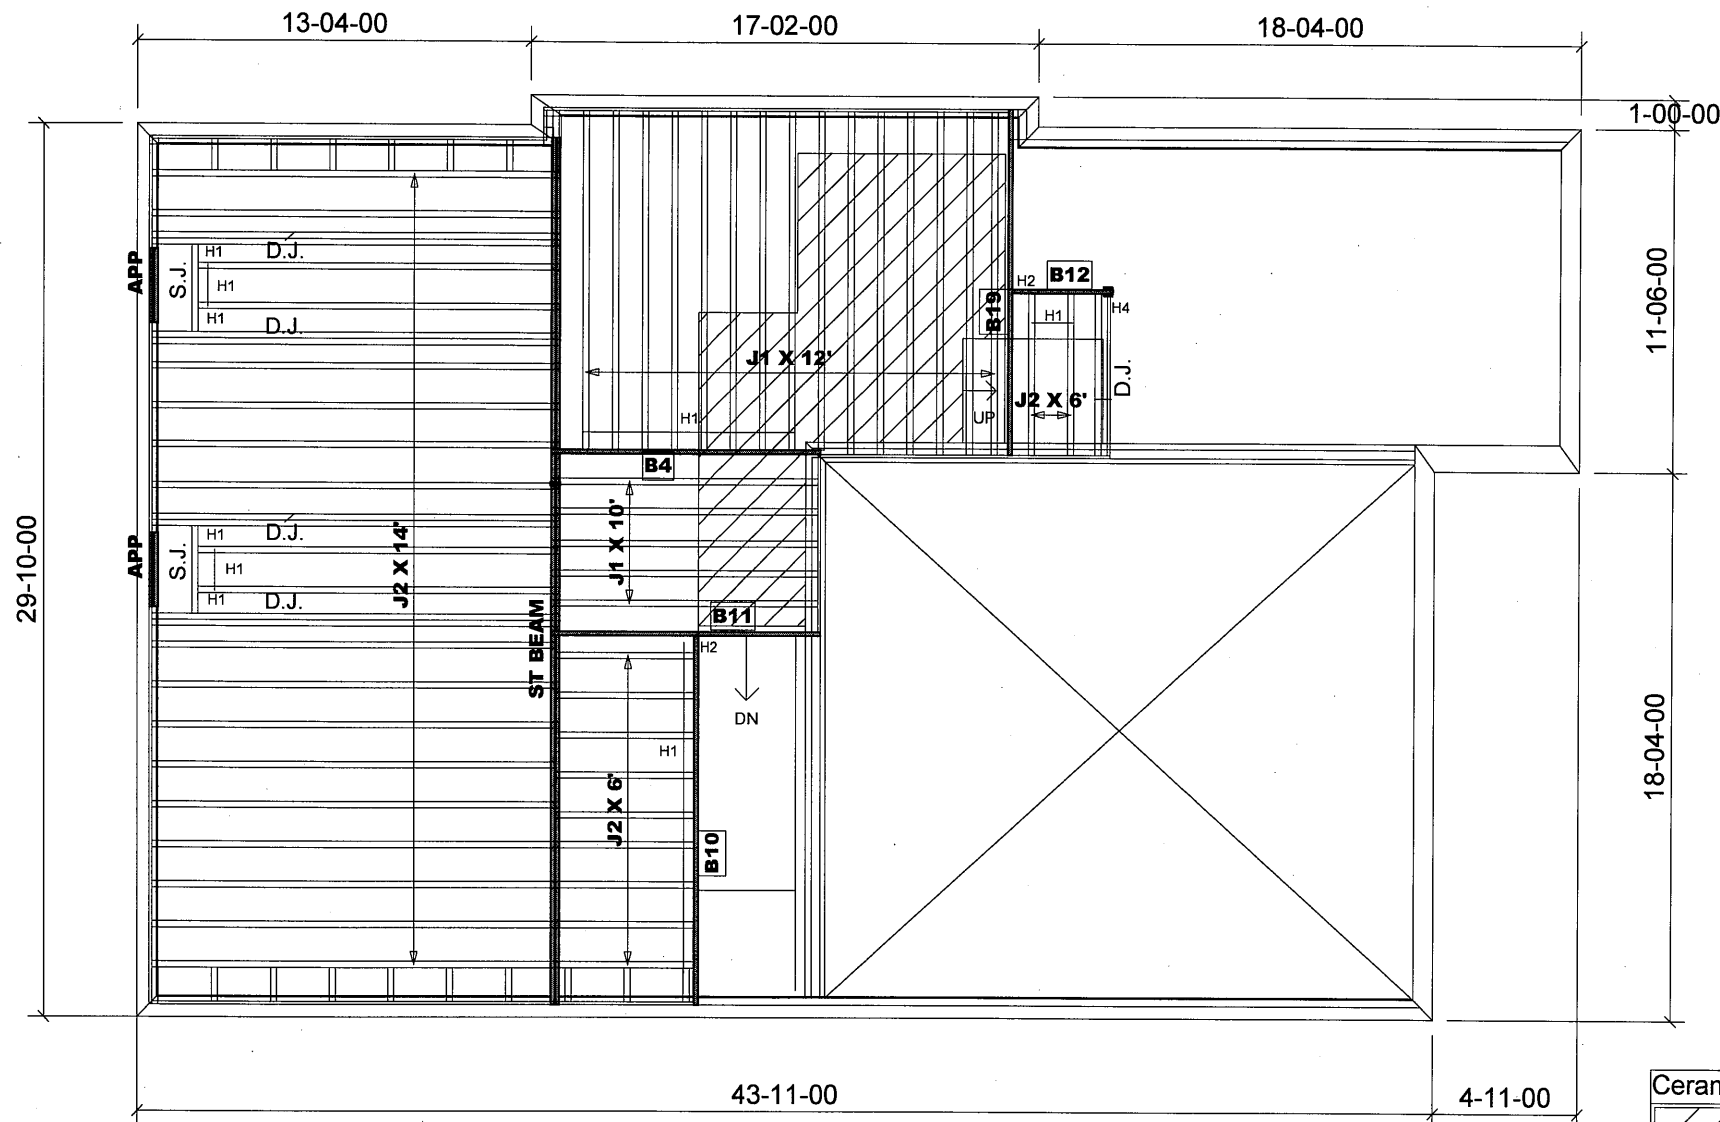

Products				
PlotID	Length	Product	Plies	Net Qty
B10	13-00-00	VERSALAM-10 2.0E	1	1
B19	12-00-00	VERSALAM-10 2.0E	1	1
B11	10-00-00	VERSALAM-10 2.0E	1	1
B4	10-00-00	VERSALAM-10 2.0E	1	1
B12	4-00-00	VERSALAM-10 2.0E	1	1

JOIST SCHEDULE

J1 - 9 1/2" NI-20 @ 12" O/C
J2 - 9 1/2" NI-20 @ 16" O/C

SUBFLOOR - 5/8" NAILED & GLUED

HANGER SCHEDULE

H1-----LT259 (TM)
H2-----HUS1.81/10(FM)

NOTE:

TM -----TOP MOUNT HANGERS
FM-----FACE MOUNT HANGERS

RIMBOARD

1- 1/8" X 9 1/2" O.S.B.

APP - AS PER PLAN
BBO - BEAM BY OTHERS

JOIST SPACING UNDER CERAMIC TILE IS 12" O.C.


1- 2X6 SPF#2 Squash Block req'd on one side of each joist under interior load bearing walls. Multiple Squash Blocks are req'd under concentrated loads.

MODEL: 38 - 6 - ELEV.A
- CORNER UPG.

Ground Floor Framing

Do not scale - refer to architectural plans for dimensions

FIRM BCIN 28103
DESIGNER BCIN 23991

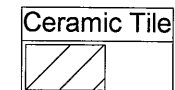

104133

JT: 39002/94092

Builder: Gold Park

Location: Brampton

Designer: NL

Alpa Roof Trusses Inc.

Salesperson: Derek

File: 292452

Project: Mclaughlin and Mayfield


Date: August 25, 2017

Sheet: 3 of 4

Maple, Ontario

Home Lumber

1244316

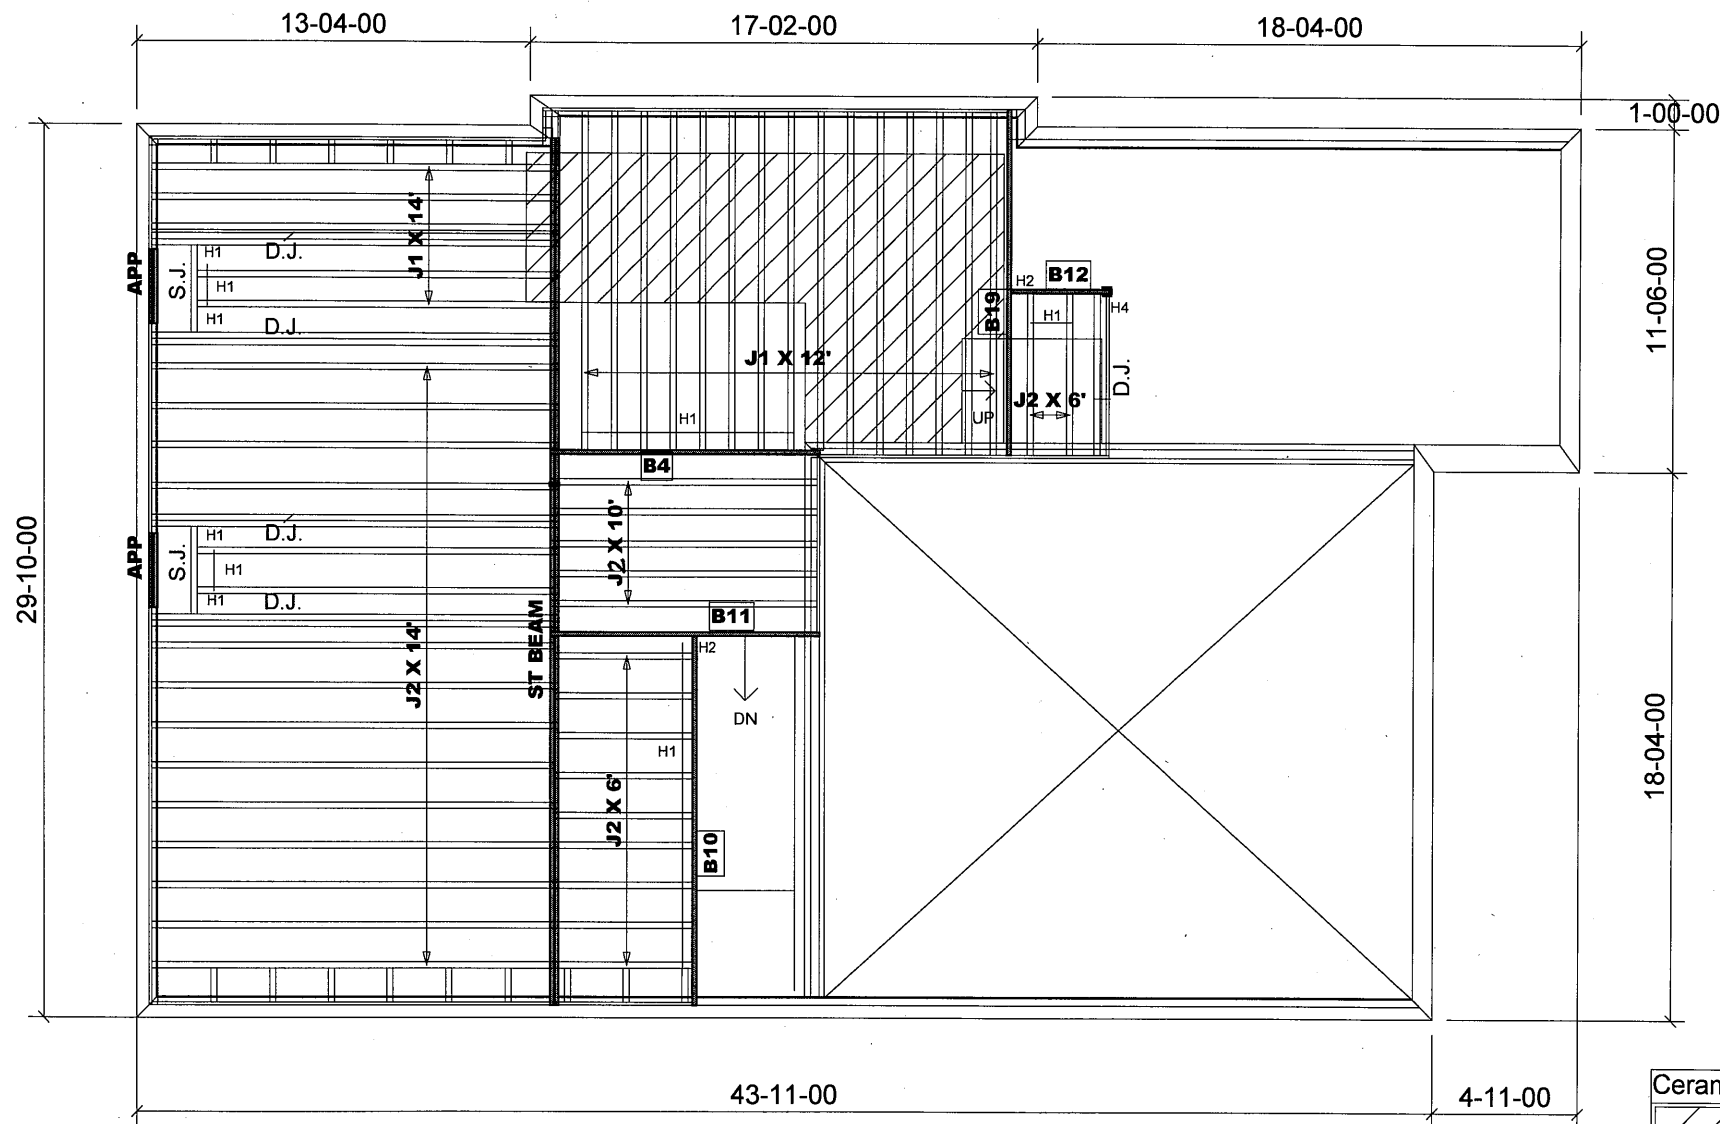

Products				
PlotID	Length	Product	Plies	Net Qty
B10	13-00-00	VERSALAM-10 2.0E	1	1
B19	12-00-00	VERSALAM-10 2.0E	1	1
B11	10-00-00	VERSALAM-10 2.0E	1	1
B4	10-00-00	VERSALAM-10 2.0E	1	1
B12	4-00-00	VERSALAM-10 2.0E	1	1

JOIST SCHEDULE

J1 - 9 1/2" NI-20 @ 12" O/C
 J2 - 9 1/2" NI-20 @ 16" O/C

SUBFLOOR - 5/8" NAILED & GLUED

HANGER SCHEDULE

H1-----LT259 (TM)
 H2-----HUS1.81/10(FM)

NOTE:
 TM -----TOP MOUNT HANGERS
 FM-----FACE MOUNT HANGERS


RIMBOARD

1- 1/8" X 9 1/2" O.S.B.

APP - AS PER PLAN
 BBO - BEAM BY OTHERS

JOIST SPACING UNDER CERAMIC TILE IS 12" O.C.

1- 2X6 SPF#2 Squash Block req'd on one side of each joist under interior load bearing walls. Multiple Squash Blocks are req'd under concentrated loads.

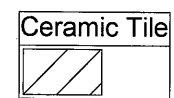


MODEL: 38 - 6 - ELEV.A
- CRN. UPG.(W/OPT. GND)

Ground Floor Framing

Do not scale - refer to architectural plans for dimensions

FIRM BCIN 28103
 DESIGNER BCIN 23991

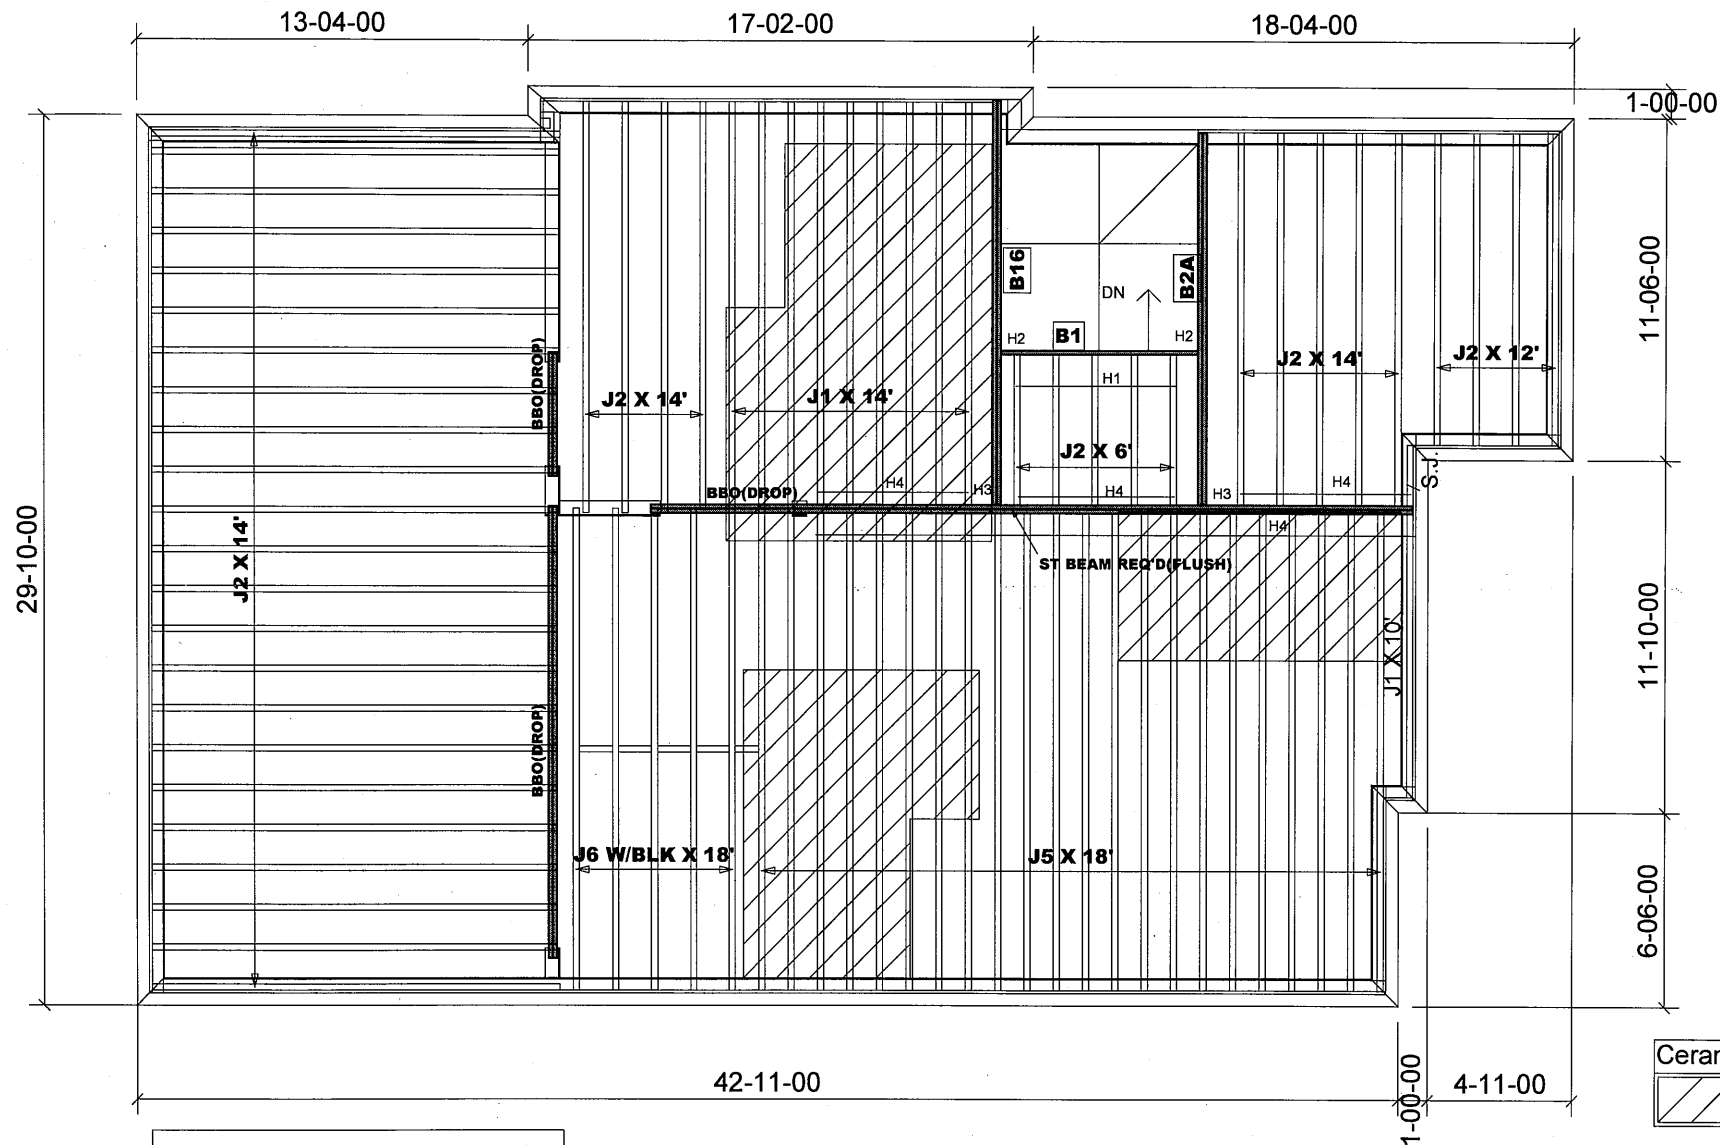

Products				
PlotID	Length	Product	Plies	Net Qty
B16	14-00-00	VERSALAM-10 2.0E	2	2
B2A	13-00-00	VERSALAM-10 2.0E	2	2
B1	7-00-00	VERSALAM-10 2.0E	1	1

JOIST SCHEDULE

J1 - 9 1/2" NI-20 @ 12" O/C
J2 - 9 1/2" NI-20 @ 16" O/C
J5 - 9 1/2" NI-40X @ 12" O/C
J6 - 9 1/2" NI-40X @ 16" O/C

BLK- W/MID-SPAN BLOCKING

SUBFLOOR - 5/8" NAILED & GLUED

HANGER SCHEDULE

H1-----LT259 (TM)
H2-----HUS1.81/10 (FM)
H3-----HGUS410(FM)
H4-----LF259 (FM)

NOTE:


TM -----TOP MOUNT HANGERS
FM-----FACE MOUNT HANGERS

RIMBOARD

1- 1/8" X 9 1/2" O.S.B.

APP - AS PER PLAN

BBO - BEAM BY OTHERS

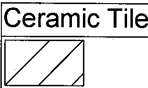

JOIST SPACING UNDER CERAMIC TILE IS 12" O.C.

REVISION: December 20, 2017

MODEL: 38 - 6 - ELEV.B
- CORNER UPG.

Second Floor Framing

Do not scale - refer to architectural plans for dimensions

FIRM BCIN 28103
DESIGNER BCIN 23991

ENGINEERING FILE NO.

S- 119867 - 119880
S- 148021 - 148024

104133/Sept 23, 2019

JT: 39002/94092

Builder: Gold Park

Location: Brampton

Designer: NL

Alpa Roof Trusses Inc.

Salesperson: Derek

File: 292452


Project: Mclaughlin and Mayfield

Date: August 25, 2017

Sheet: 1 of 3

Maple, Ontario

Home Lumber

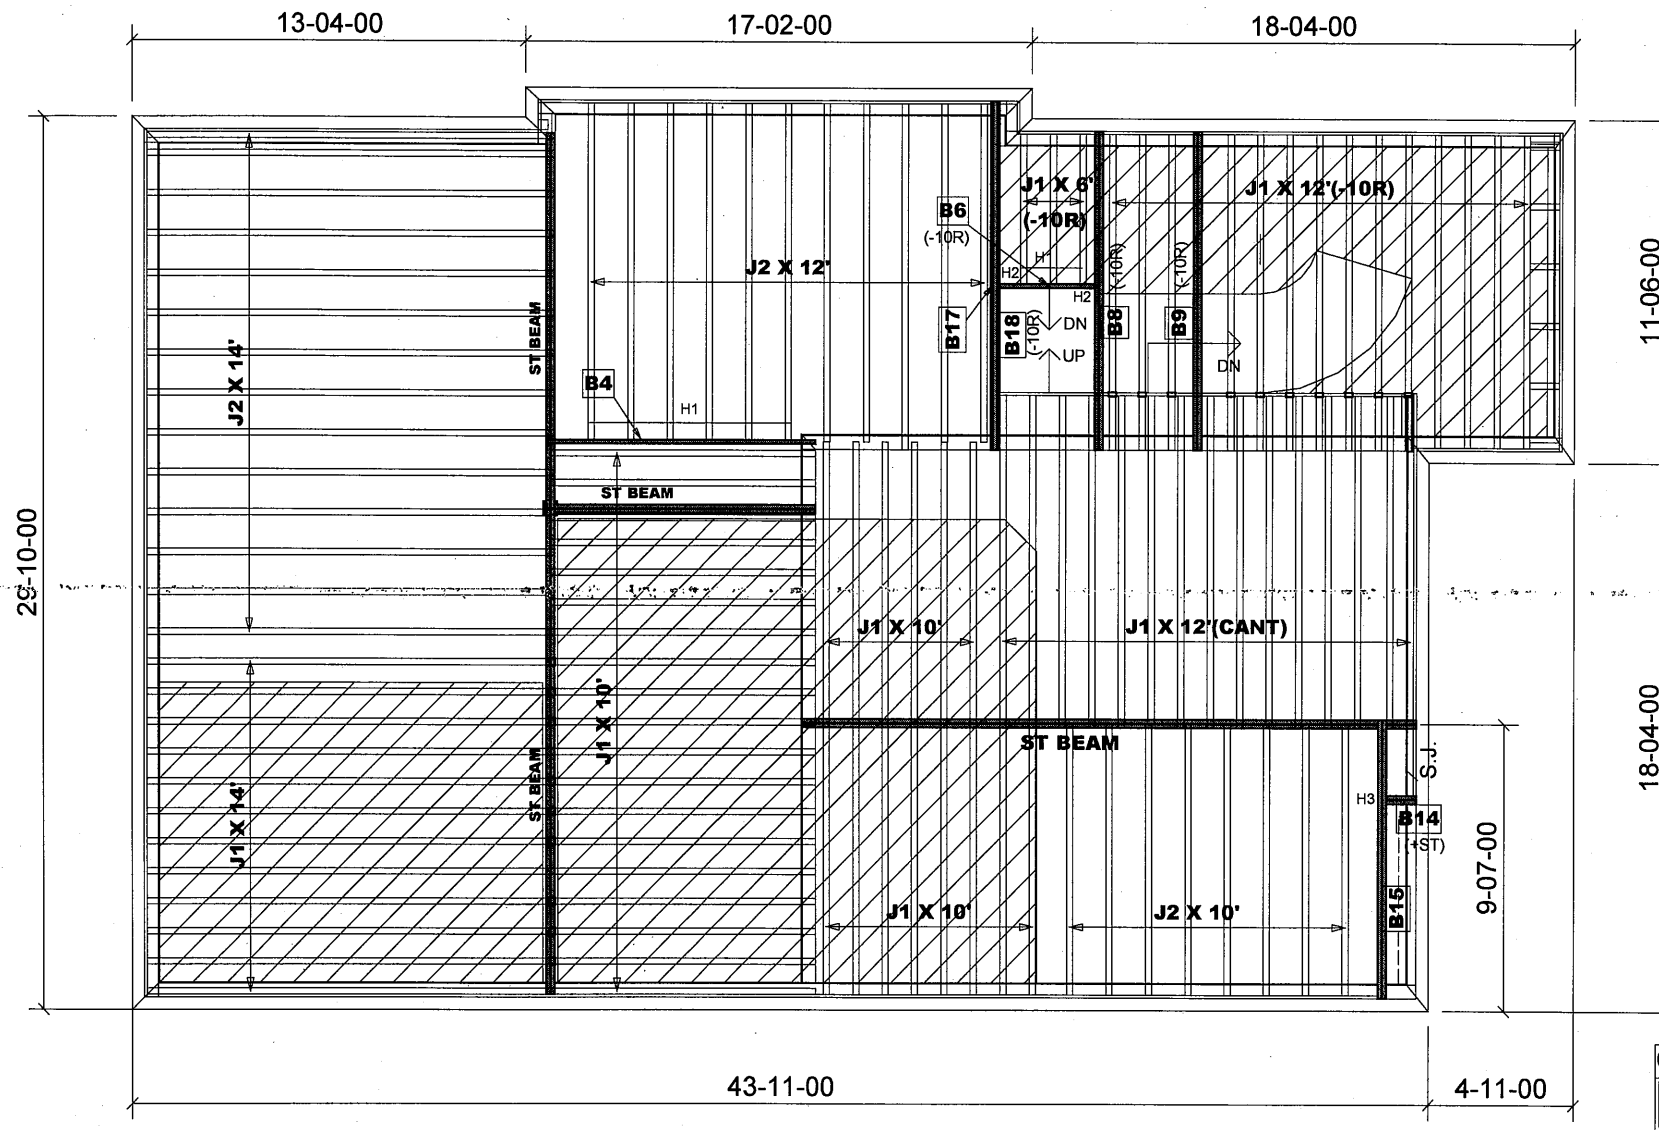

Products				
PlotID	Length	Product	Plies	Net Qty
B18	12-00-00	VERSALAM-10 2.0E	1	1
B17	12-00-00	VERSALAM-10 2.0E	2	2
B8	11-00-00	VERSALAM-10 2.0E	2	2
B9	11-00-00	VERSALAM-10 2.0E	2	2
B4	10-00-00	VERSALAM-10 2.0E	1	1
B15	10-00-00	VERSALAM-10 2.0E	2	2
B6	4-00-00	VERSALAM-10 2.0E	1	1
B14	1-00-00	VERSALAM-10 2.0E	2	2

JOIST SCHEDULE

J1 - 9 1/2" NI-20 @ 12" O/C
J2 - 9 1/2" NI-20 @ 16" O/C

SUBFLOOR - 5/8" NAILED & GLUED

HANGER SCHEDULE

H1-----LT259 (TM)
H2-----HUS1.81/10(FM)
H3-----HGUS410(FM)

NOTE:

TM -----TOP MOUNT HANGERS
FM-----FACE MOUNT HANGERS

RIMBOARD

1- 1/8" X 9 1/2" O.S.B.

APP - AS PER PLAN
BBO - BEAM BY OTHERS

JOIST SPACING UNDER CERAMIC TILE IS 12" O.C.

Provide I-Joist Blocking between cantilevered joists (along bearing) and rimboard closure at ends.

REVISION: September 23, 2019

MODEL: 38 - 6 - ELEV.B
- CORNER UPG.

Main Floor Framing

Do not scale - refer to architectural plans for dimensions

FIRM BCIN 28103
DESIGNER BCIN 23991

104133

JT: 39002/104133

Builder: Gold Park

Location: Brampton

Designer: NL

Alpa Roof Trusses Inc.

Salesperson: Derek


LI: 292452(244316) Project: McLaughlin and Mayfield

Date: August 25, 2017

Sheet: 2 of 3

Maple, Ontario

Home Lumber

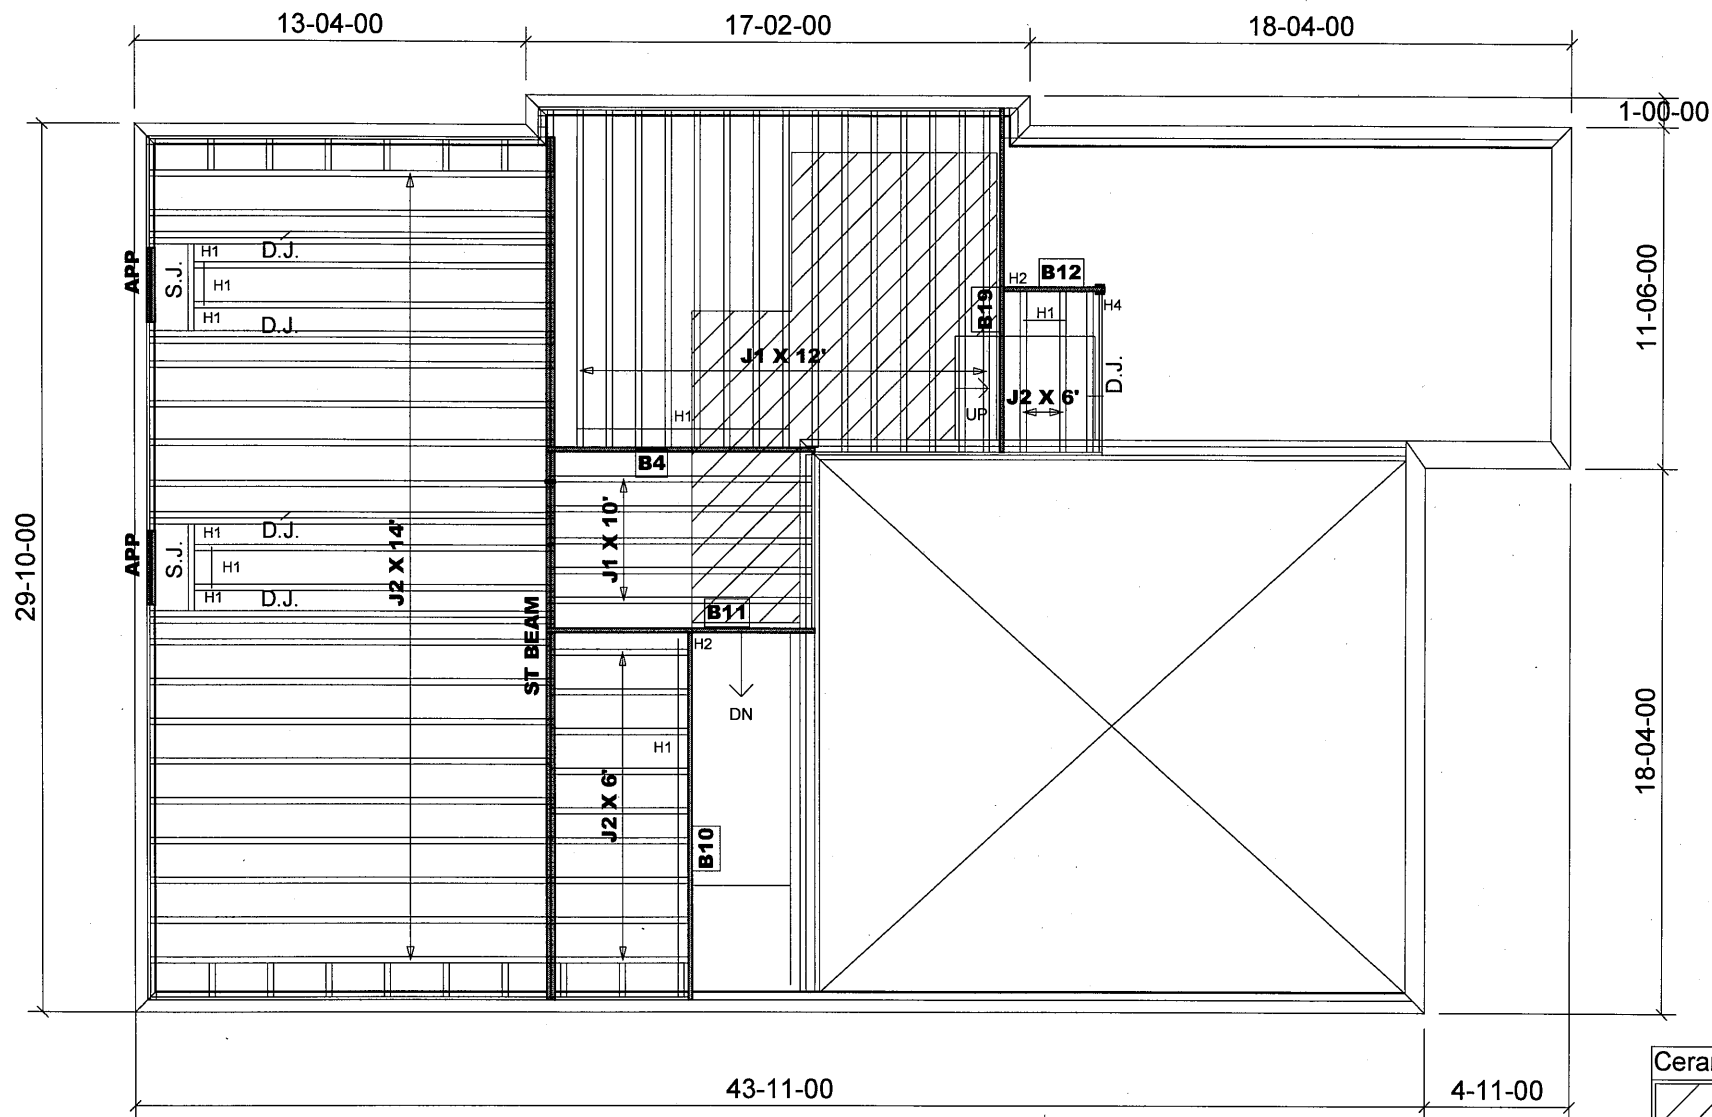

Products				
PlotID	Length	Product	Plies	Net Qty
B10	13-00-00	VERSALAM-10 2.0E	1	1
B19	12-00-00	VERSALAM-10 2.0E	1	1
B11	10-00-00	VERSALAM-10 2.0E	1	1
B4	10-00-00	VERSALAM-10 2.0E	1	1
B12	4-00-00	VERSALAM-10 2.0E	1	1

JOIST SCHEDULE

J1 - 9 1/2" NI-20 @ 12" O/C
J2 - 9 1/2" NI-20 @ 16" O/C

SUBFLOOR - 5/8" NAILED & GLUED

HANGER SCHEDULE

H1-----LT259 (TM)
H2-----HUS1.81/10(FM)


NOTE:

TM -----TOP MOUNT HANGERS
FM-----FACE MOUNT HANGERS

RIMBOARD

1- 1/8" X 9 1/2" O.S.B.

APP - AS PER PLAN
BBO - BEAM BY OTHERS

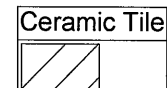

JOIST SPACING UNDER CERAMIC TILE IS 12" O.C.

1- 2X6 SPF#2 Squash Block req'd on one side of each joist under interior load bearing walls. Multiple Squash Blocks are req'd under concentrated loads.

MODEL: 38 - 6 - ELEV.B
- CORNER UPG.

Ground Floor Framing

Do not scale - refer to architectural plans for dimensions

FIRM BCIN 28103
DESIGNER BCIN 23991

104133

84655

JT: 39002/94092

Builder: Gold Park

Location: Brampton

Designer: NL

Alpa Roof Trusses Inc.

Salesperson: Derek

File: 292452


Project: Mclaughlin and Mayfield

Date: August 25, 2017

Sheet: 3 of 3

Maple, Ontario

Home Lumber

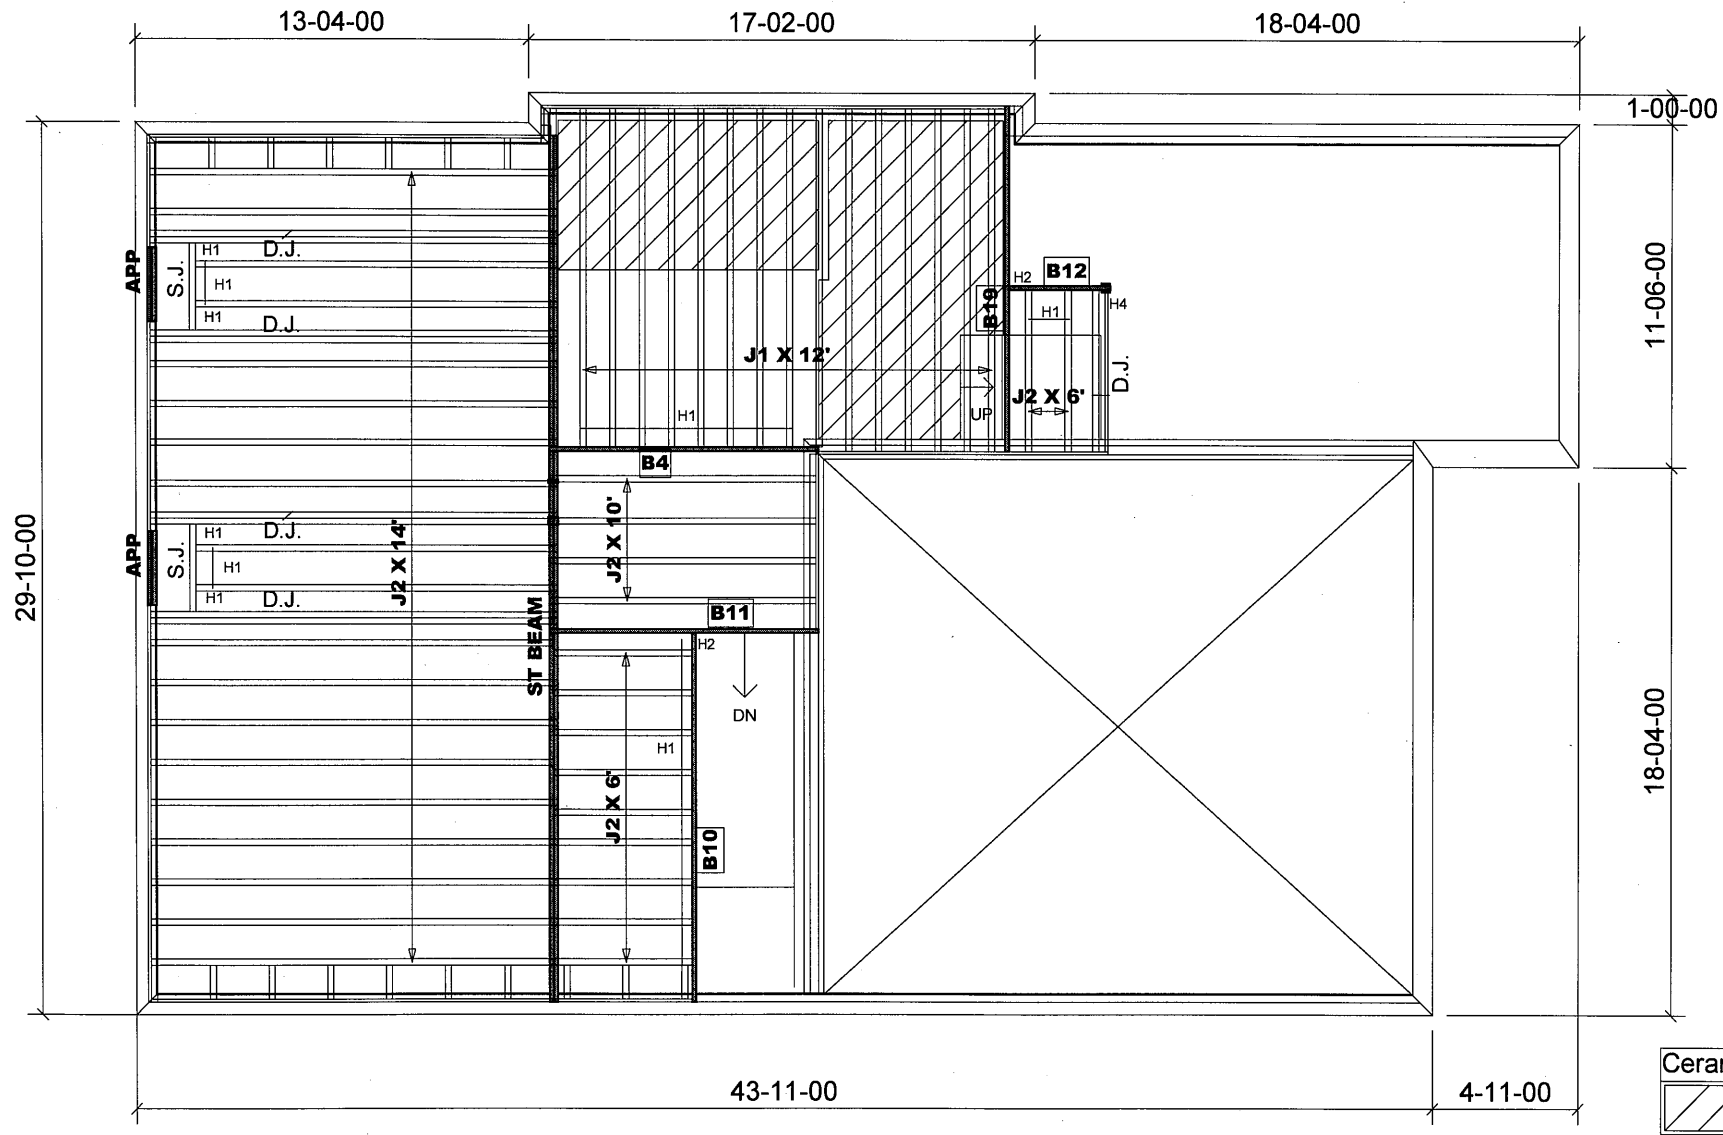

Products				
PlotID	Length	Product	Plies	Net Qty
B10	13-00-00	VERSALAM-10 2.0E	1	1
B19	12-00-00	VERSALAM-10 2.0E	1	1
B11	10-00-00	VERSALAM-10 2.0E	1	1
B4	10-00-00	VERSALAM-10 2.0E	1	1
B12	4-00-00	VERSALAM-10 2.0E	1	1

JOIST SCHEDULE

J1 - 9 1/2" NI-20 @ 12" O/C
J2 - 9 1/2" NI-20 @ 16" O/C

SUBFLOOR - 5/8" NAILED & GLUED

HANGER SCHEDULE

H1-----LT259 (TM)
H2-----HUS1.81/10(FM)


NOTE:

TM -----TOP MOUNT HANGERS
FM-----FACE MOUNT HANGERS

RIMBOARD

1- 1/8" X 9 1/2" O.S.B.

APP - AS PER PLAN
BBO - BEAM BY OTHERS

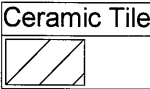

JOIST SPACING UNDER CERAMIC TILE IS 12" O.C.

1- 2X6 SPF#2 Squash Block req'd on one side of each joist under interior load bearing walls. Multiple Squash Blocks are req'd under concentrated loads.

**MODEL: 38 - 6 - ELEV.B
- CRN. UPG.(W/OPG. GND)**

Ground Floor Framing

Do not scale - refer to architectural plans for dimensions

FIRM BCIN 28103
DESIGNER BCIN 23991

104133

JT: 39002/94655

Builder: Gold Park

Location: Brampton

Designer: NL

Alpa Roof Trusses Inc.

Salesperson: Derek

File: 292452

Project: Mclaughlin and Mayfield

Date: August 25, 2017

Sheet: 3a of 3

Maple, Ontario

Home Lumber