


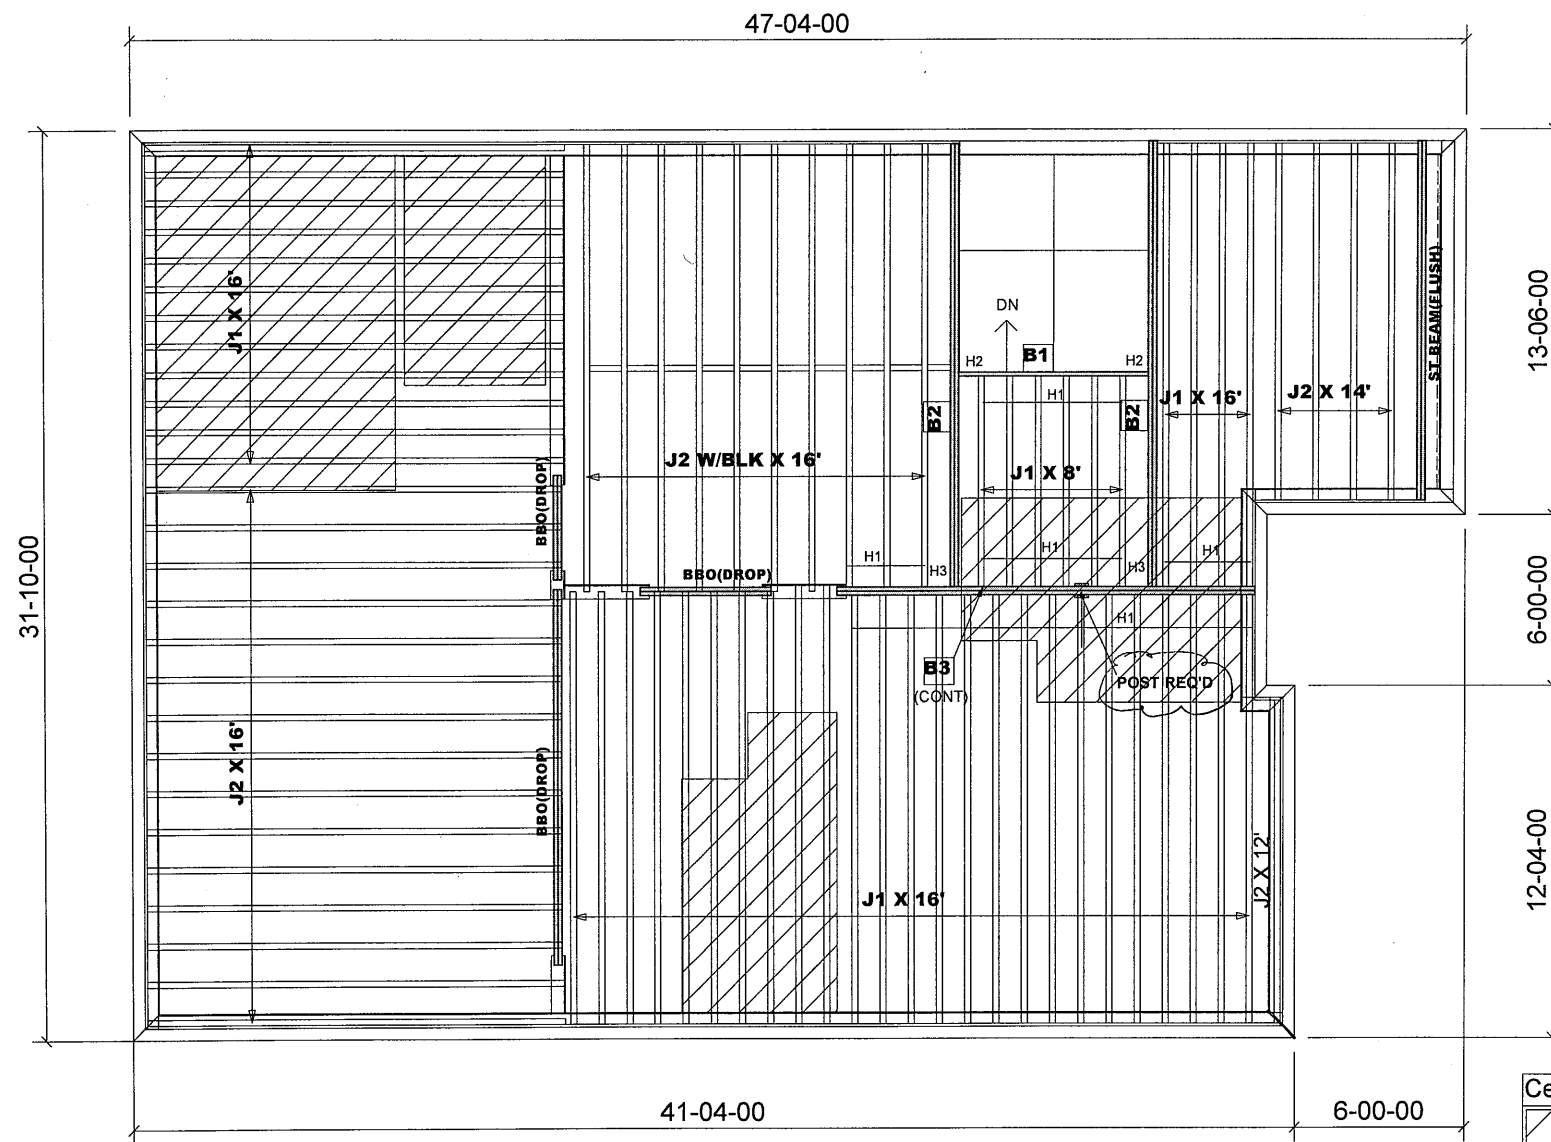

Products				
PlotID	Length	Product	Plies	Net Qty
B2	16-00-00	VERSALAM-10 2.0E	2	4
B3	15-00-00	VERSALAM-10 2.0E	2	2
B1	7-00-00	VERSALAM-10 2.0E	1	1

JOIST SCHEDULE

J1 - 9 1/2" NI-20 @ 12" O/C
J2 - 9 1/2" NI-20 @ 16" O/C

BLK- W/MID-SPAN BLOCKING

SUBFLOOR - 5/8" NAILED & GLUED

HANGER SCHEDULE

H1-----LT259 (TM)
H2-----HUS1.81/10 (FM)
H3-----HGUS410(FM)

NOTE:

TM -----TOP MOUNT HANGERS
FM-----FACE MOUNT HANGERS

RIMBOARD

1- 1/8" X 9 1/2" O.S.B.

APP - AS PER PLAN

BBO - BEAM BY OTHERS

Ceramic Tile



JOIST SPACING UNDER CERAMIC TILE IS 12" O.C.

Second Floor Framing

MODEL: 38 - 9 - ELEV.A

Do not scale - refer to architectural plans for dimensions

FIRM BCIN 28103
DESIGNER BCIN 23991

104133/50123, 2019

JT: 39002/76066

File: (244319)

308623

Builder: Gold Park

Project: McLaughlin and Mayfield

Location: Brampton

Date: August 6, 2014

Designer: NL

Sheet: 1 of 11


Alpa Roof Trusses Inc.

Maple, Ontario

Salesperson: Derek

Home Lumber

3-119824-5-119838, 3-165420-3-165422

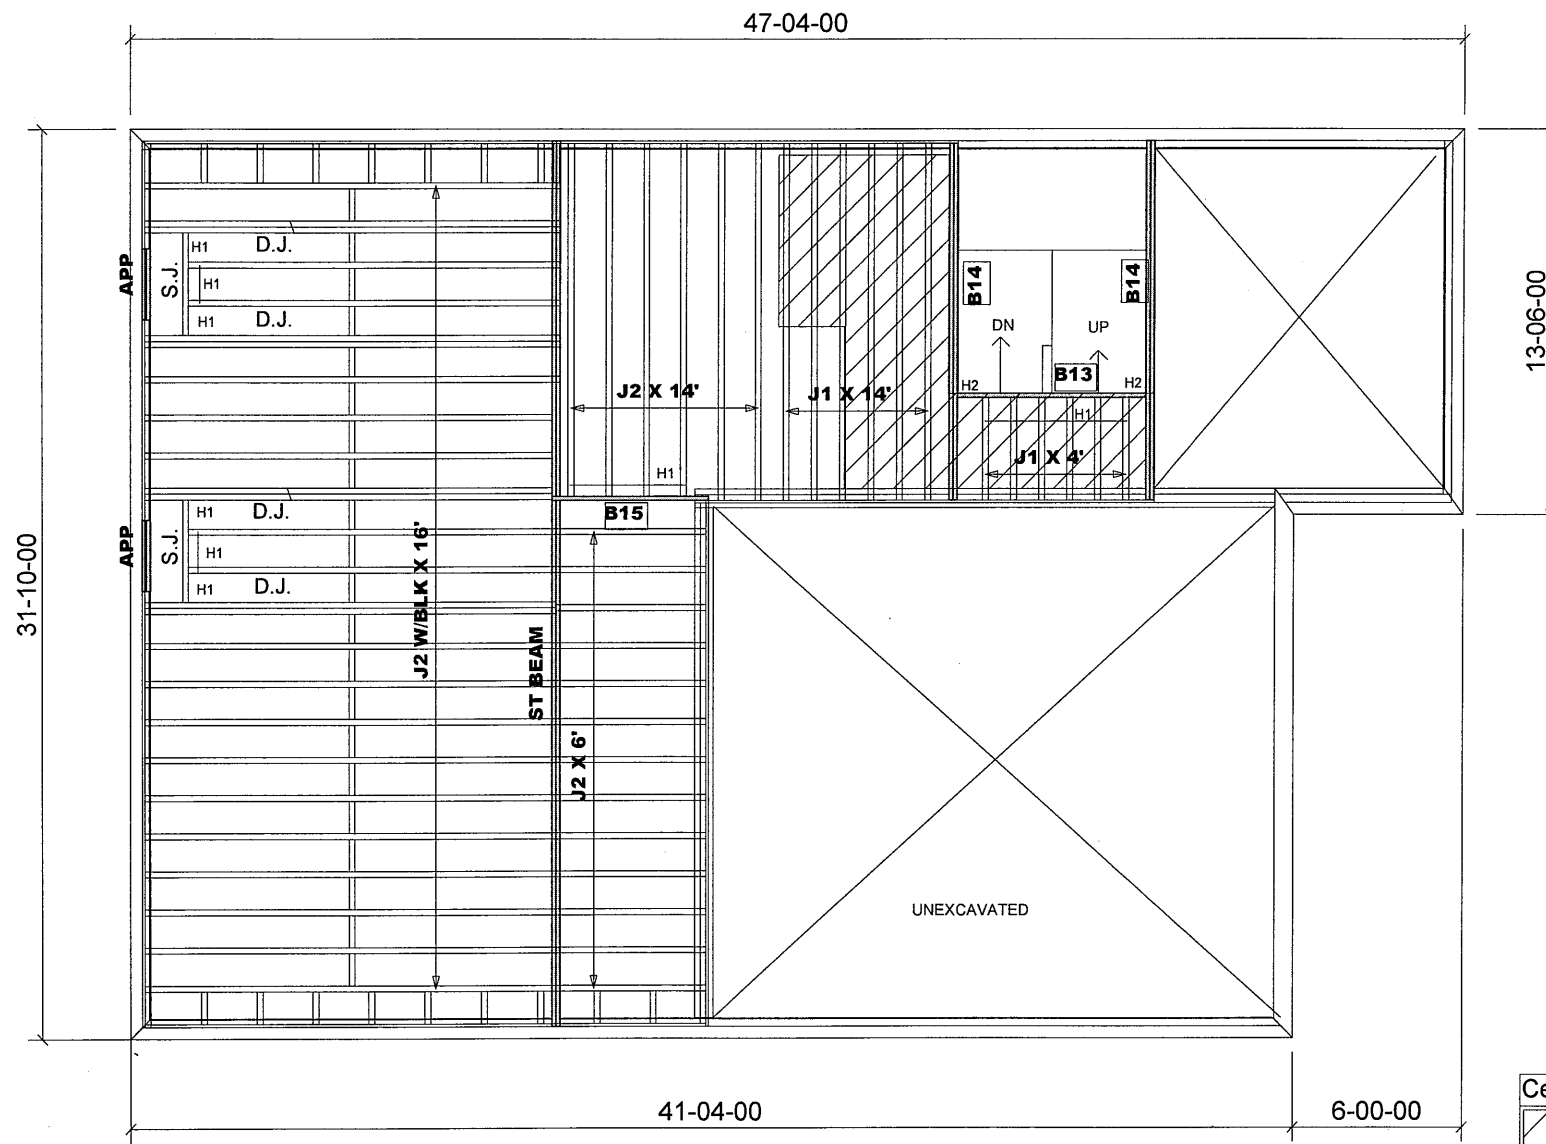

Products				
PlotID	Length	Product	Plies	Net Qty
B14	13-00-00	VERSALAM-10 2.0E	2	4
B13	7-00-00	VERSALAM-10 2.0E	1	1
B15	6-00-00	VERSALAM-10 2.0E	1	1

JOIST SCHEDULE

J1 - 9 1/2" NI-20 @ 16" O/C
 J2 - 9 1/2" NI-20 @ 16" O/C

BLK - W/MID-SPAN BLOCKING

SUBFLOOR - 5/8" NAILED & GLUED

HANGER SCHEDULE

H1-----LT259 (TM)
 H2-----HUS1.81/10(FM)


NOTE:
 TM-----TOP MOUNT HANGERS
 FM-----FACE MOUNT HANGERS

RIMBOARD

1- 1/8" X 9 1/2" O.S.B.

APP - AS PER PLAN
 BBO - BEAM BY OTHERS

JOIST SPACING UNDER CERAMIC TILE IS 12" O.C.

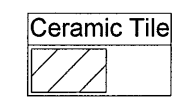

1- 2X6 SPF#2 Squash Block req'd on one side of each joist under interior load bearing walls. Multiple Squash Blocks are req'd under concentrated loads.


MODEL: 38 - 9 - ELEV.A

Do not scale - refer to architectural plans for dimensions

FIRM BCIN 28103
 DESIGNER BCIN 23991

104133

82529

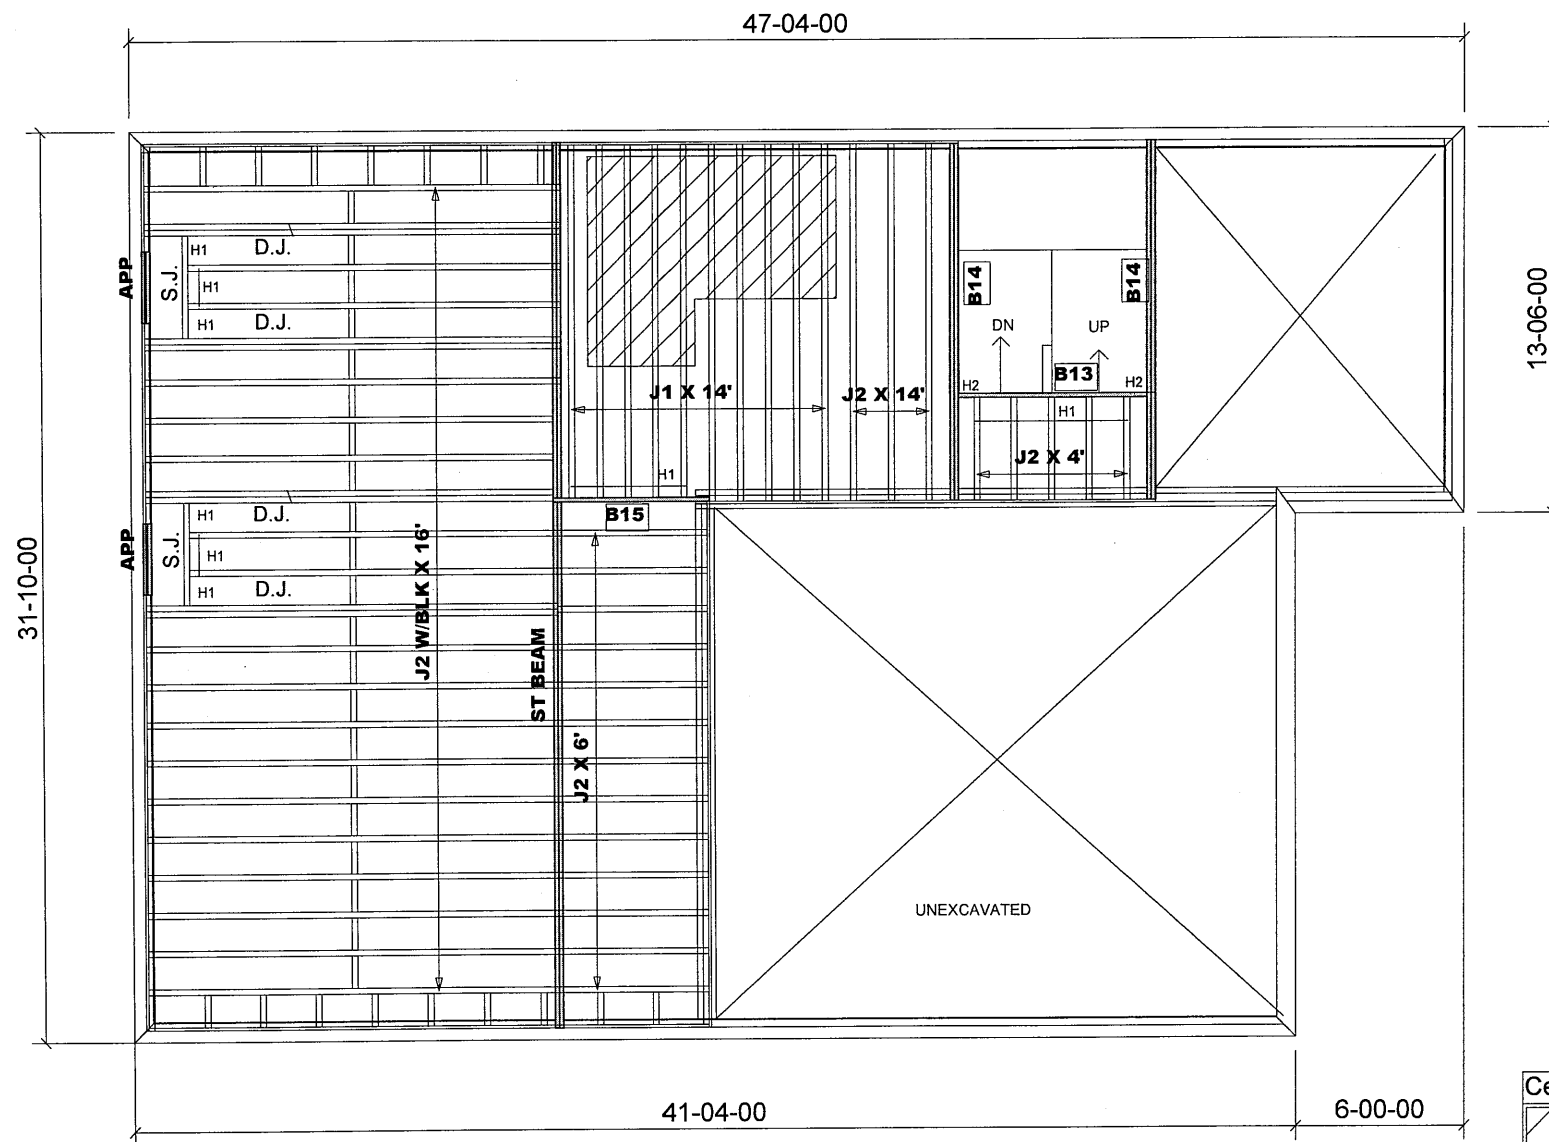

Products				
PlotID	Length	Product	Plies	Net Qty
B14	13-00-00	VERSALAM-10 2.0E	2	4
B13	7-00-00	VERSALAM-10 2.0E	1	1
B15	6-00-00	VERSALAM-10 2.0E	1	1

JOIST SCHEDULE

J1 - 9 1/2" NI-20 @ 16" O/C
J2 - 9 1/2" NI-20 @ 16" O/C

BLK - W/MID-SPAN BLOCKING

SUBFLOOR - 5/8" NAILED & GLUED

HANGER SCHEDULE

H1-----LT259 (TM)
H2-----HUS1.81/10(FM)

NOTE:

TM -----TOP MOUNT HANGERS
FM-----FACE MOUNT HANGERS

RIMBOARD

1- 1/8" X 9 1/2" O.S.B.

APP - AS PER PLAN
BBO - BEAM BY OTHERS

JOIST SPACING UNDER CERAMIC TILE IS 12" O.C.

1- 2X6 SPF#2 Squash Block req'd on one side of each joist under interior load bearing walls. Multiple Squash Blocks are req'd under concentrated loads.

MODEL: 38 - 9 - ELEV.A
W/OPT. GROUND FLOOR
ELEV.B SIMILAR

Ground Floor Framing

Do not scale - refer to architectural plans for dimensions

FIRM BCIN 28103
DESIGNER BCIN 23991

104133

JT: 39002/76066

File: 244319

Builder: Gold Park

Project: Mclaughlin and Mayfield

Location: Brampton

Date: August 6, 2014

Designer: NL


Sheet: 4 of 11

Alpa Roof Trusses Inc.

Maple, Ontario

Salesperson: Derek

Home Lumber

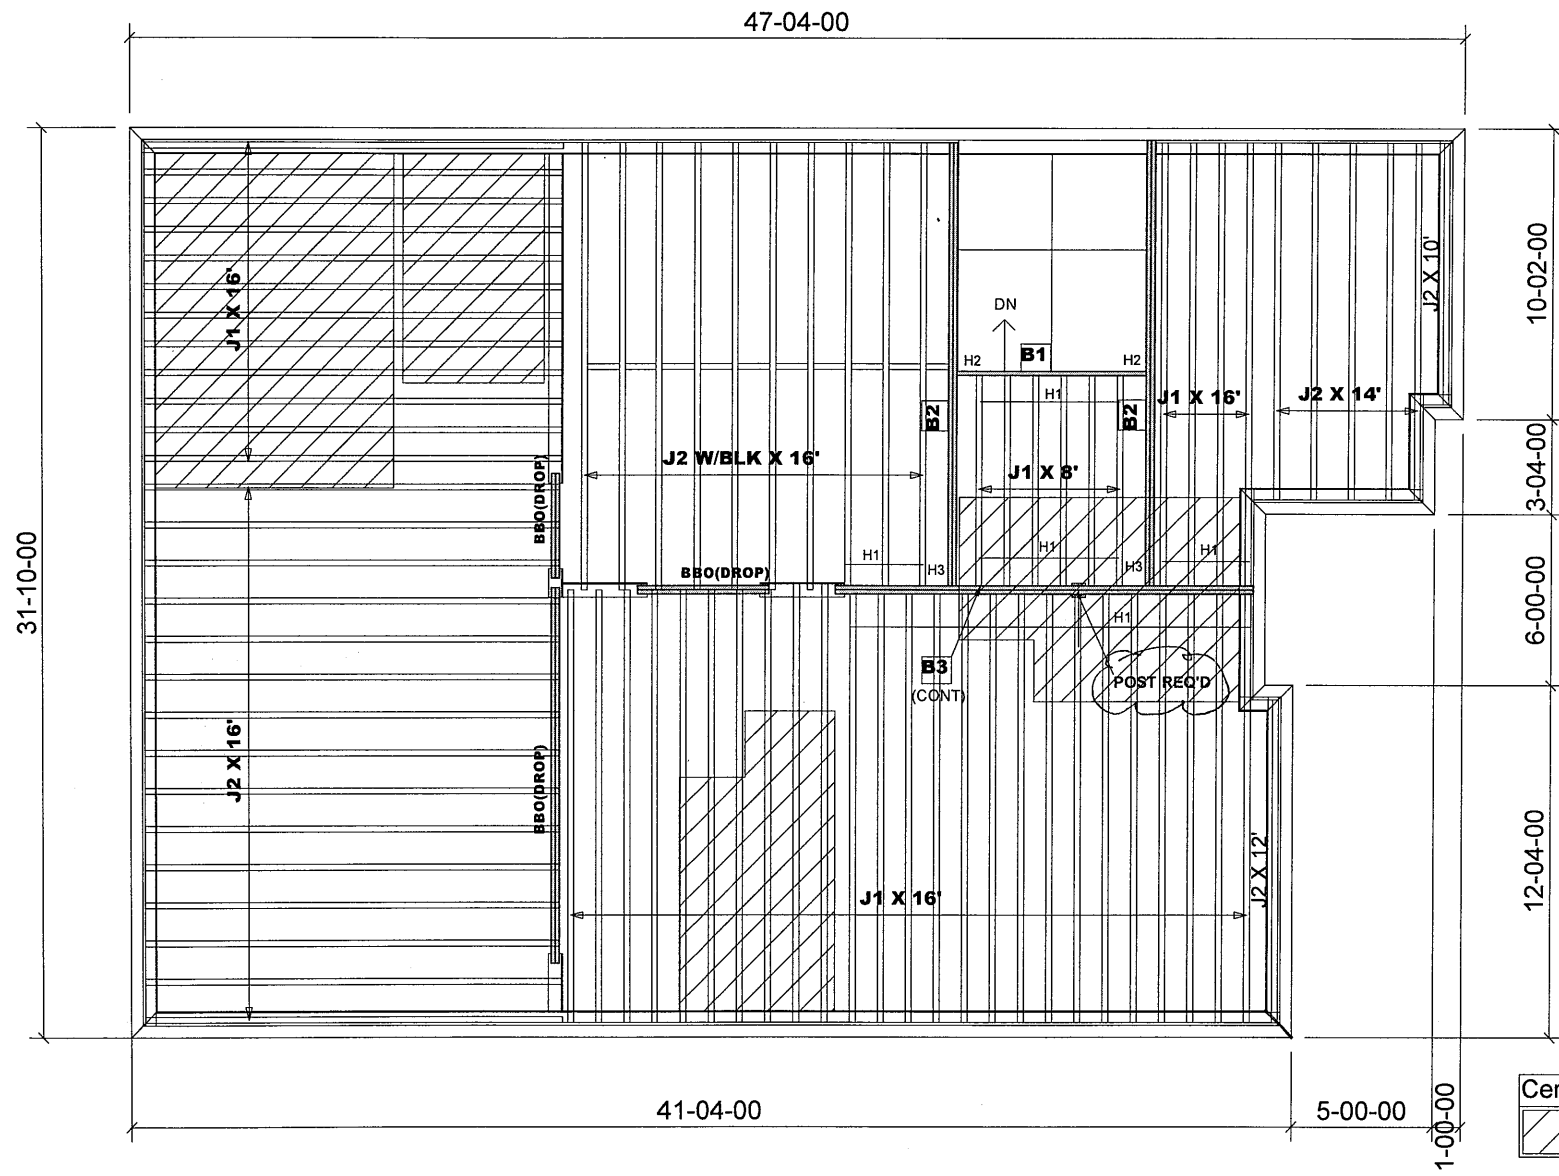

Products				
PlotID	Length	Product	Plies	Net Qty
B2	16-00-00	VERSALAM-10 2.0E	2	4
B3	15-00-00	VERSALAM-10 2.0E	2	2
B1	7-00-00	VERSALAM-10 2.0E	1	1

JOIST SCHEDULE

J1 - 9 1/2" NI-20 @ 12" O/C
 J2 - 9 1/2" NI-20 @ 16" O/C

BLK- W/MID-SPAN BLOCKING

SUBFLOOR - 5/8" NAILED & GLUED

HANGER SCHEDULE


H1-----LT259 (TM)
 H2-----HUS1.81/10 (FM)
 H3-----HGUS410(FM)

NOTE:
 TM -----TOP MOUNT HANGERS
 FM-----FACE MOUNT HANGERS

RIMBOARD

1- 1/8" X 9 1/2" O.S.B.

APP - AS PER PLAN
 BBO - BEAM BY OTHERS

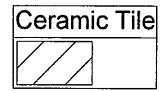

JOIST SPACING UNDER CERAMIC TILE IS 12" O.C.

Second Floor Framing

MODEL: 38 - 9 - ELEV.B

Do not scale - refer to architectural plans for dimensions

FIRM BCIN 28103
 DESIGNER BCIN 23991

104133

82529
 JT: 39002/76066
 File: 244319


Builder: Gold Park
 Project: Mclaughlin and Mayfield

Location: Brampton
 Date: August 6, 2014

Designer: NL
 Sheet: 5 of 11

Alpa Roof Trusses Inc.
 Maple, Ontario

Salesperson: Derek
 Home Lumber

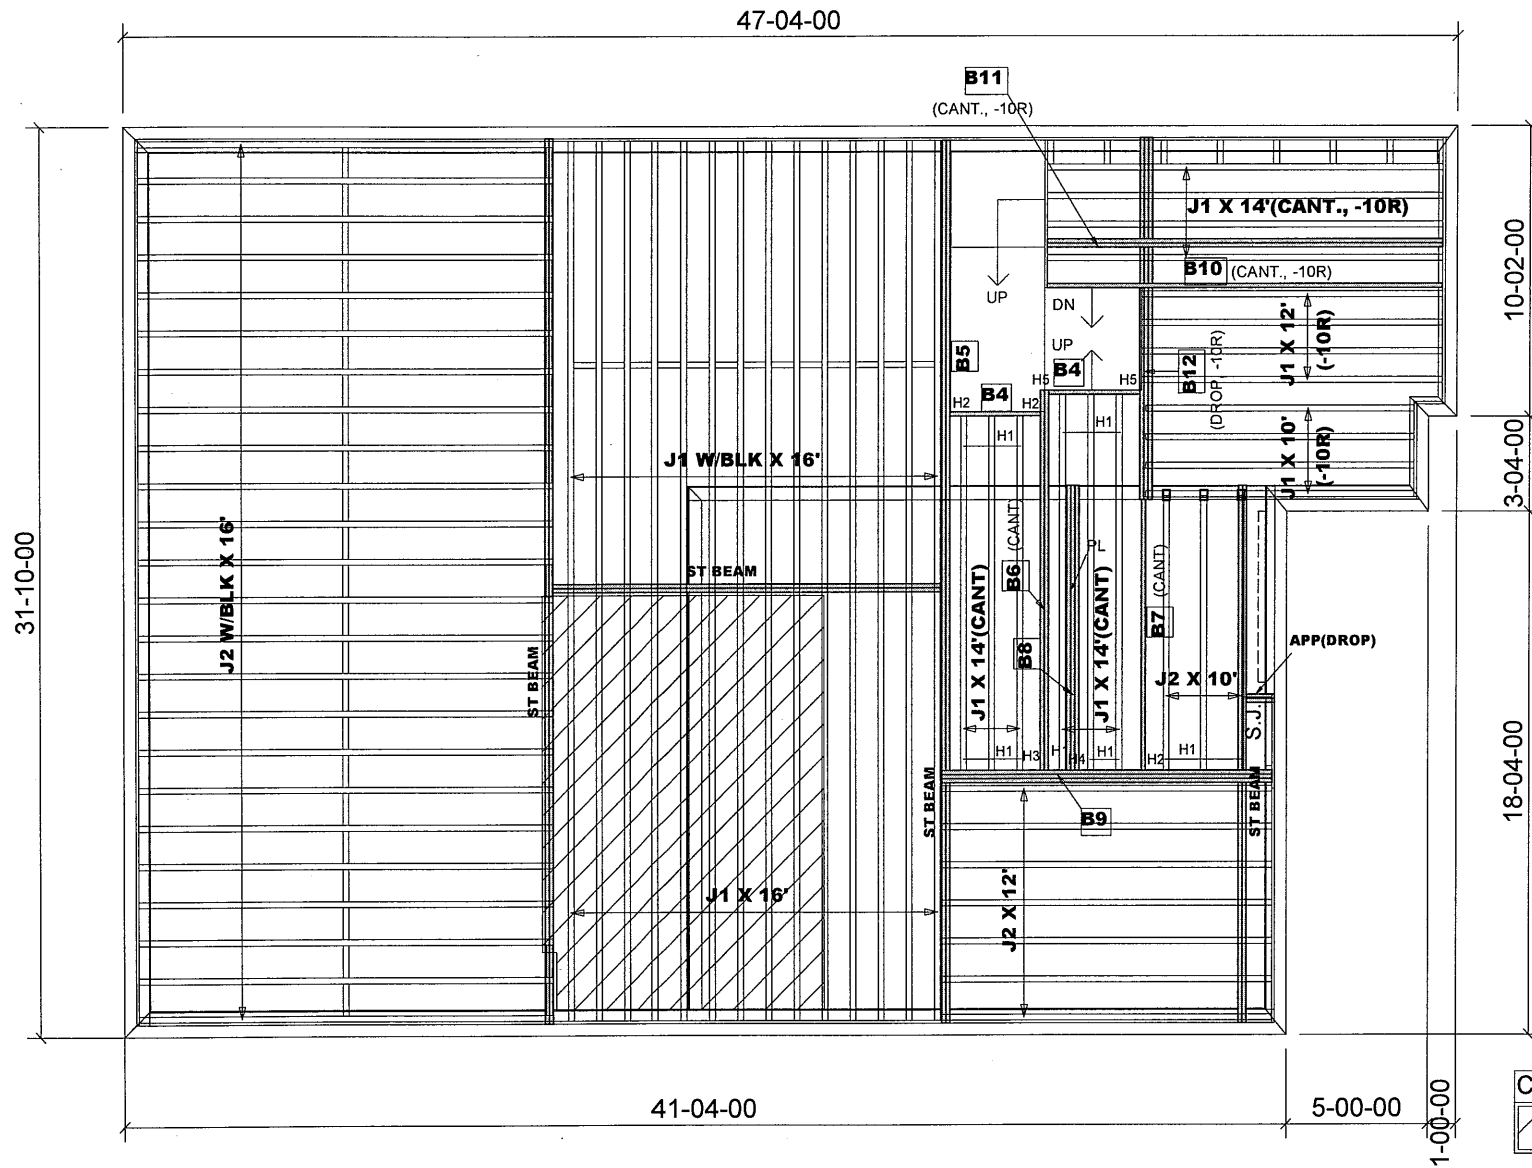

Products				
PlotID	Length	Product	Plies	Net Qty
B10	14-00-00	VERSALAM-10 2.0E	1	1
B7	14-00-00	VERSALAM-10 2.0E	1	1
B11	14-00-00	VERSALAM-10 2.0E	2	2
B6	14-00-00	VERSALAM-10 2.0E	2	2
B5	13-00-00	VERSALAM-10 2.0E	2	2
B12	13-00-00	VERSALAM-10 2.0E	3	3
B9	12-00-00	VERSALAM-10 2.0E	3	3
B8	10-00-00	VERSALAM-10 2.0E	3	3
B4	4-00-00	VERSALAM-10 2.0E	1	2

JOIST SCHEDULE

J1 - 9 1/2" NI-20 @ 12" O/C
J2 - 9 1/2" NI-20 @ 16" O/C

BLK - W/MID-SPAN BLOCKING

SUBFLOOR - 5/8" NAILED & GLUED

HANGER SCHEDULE

H1-----LT259 (TM)
H2-----HUS1.81/10(FM)
H3-----HGUS410(FM)
H4-----HGUS5.5/10(FM)
H5-----HU9X(FM)
(one flange concealed)

NOTE:
TM -----TOP MOUNT HANGERS
FM-----FACE MOUNT HANGERS

RIMBOARD

1- 1/8" X 9 1/2" O.S.B.

APP - AS PER PLAN
BBO - BEAM BY OTHERS

Ceramic Tile

JOIST SPACING UNDER CERAMIC TILE IS 12" O.C.

Provide I-Joist Blocking between cantilevered joists (along bearing) and rimboard closure at ends.

1- 2X6 SPF#2 Squash Block req'd on one side of each joist under interior load bearing walls. Multiple Squash Blocks are req'd under concentrated loads.


Main Floor Framing

MODEL: 38 - 9 - ELEV.B

Do not scale - refer to architectural plans for dimensions

FIRM BCIN 28103
DESIGNER BCIN 23991

104133

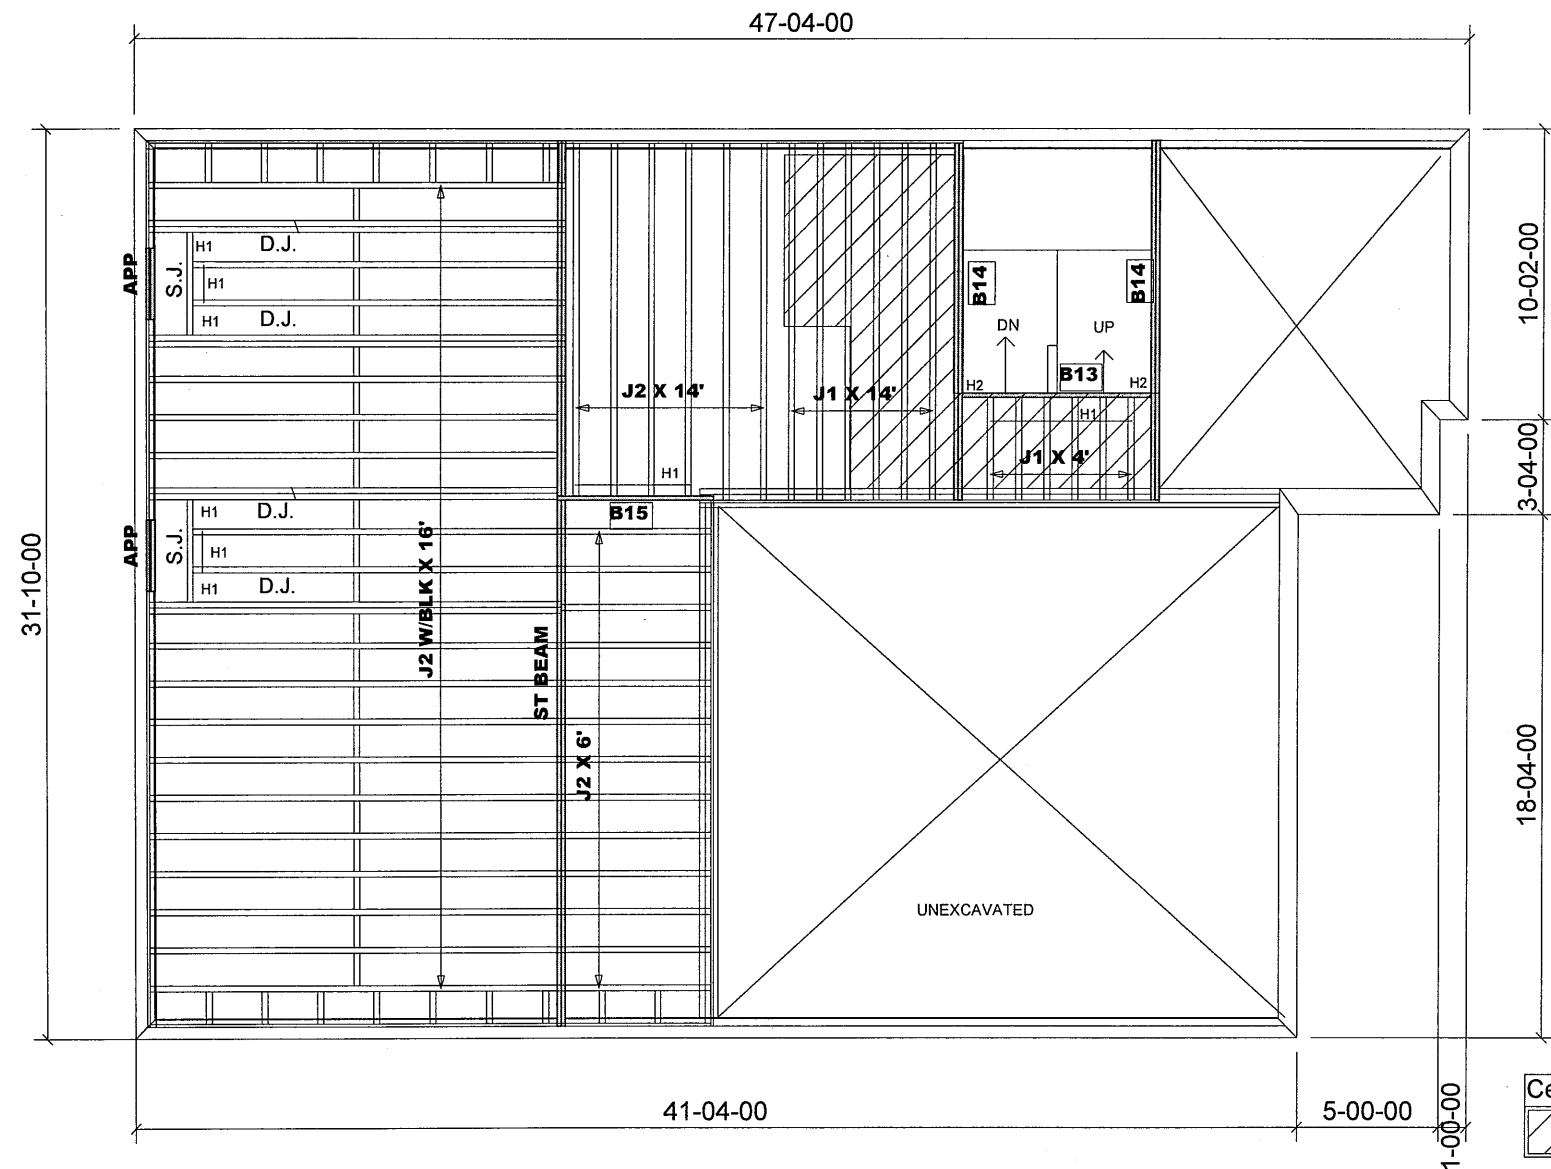

Products				
PlotID	Length	Product	Plies	Net Qty
B14	13-00-00	VERSALAM-10 2.0E	2	4
B13	7-00-00	VERSALAM-10 2.0E	1	1
B15	6-00-00	VERSALAM-10 2.0E	1	1

JOIST SCHEDULE

J1 - 9 1/2" NI-20 @ 16" O/C
J2 - 9 1/2" NI-20 @ 16" O/C

BLK - W/MID-SPAN BLOCKING

SUBFLOOR - 5/8" NAILED & GLUED

HANGER SCHEDULE

H1-----LT259 (TM)
H2-----HUS1.81/10(FM)

NOTE:


TM-----TOP MOUNT HANGERS
FM-----FACE MOUNT HANGERS

RIMBOARD

1- 1/8" X 9 1/2" O.S.B.

APP - AS PER PLAN
BBO - BEAM BY OTHERS

JOIST SPACING UNDER CERAMIC TILE IS 12" O.C.

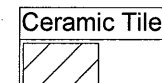

1- 2X6 SPF#2 Squash Block req'd on one side of each joist under interior load bearing walls. Multiple Squash Blocks are req'd under concentrated loads.

Ground Floor Framing

MODEL: 38 - 9 - ELEV.B

Do not scale - refer to architectural plans for dimensions

FIRM BCIN 28103
DESIGNER BCIN 23991

104133

JT: 39002/76066

File: 244319

Builder: Gold Park

Project: McLaughlin and Mayfield

Location: Brampton

Date: August 6, 2014

Designer: NL


Sheet: 7 of 11

Alpa Roof Trusses Inc.

Maple, Ontario

Salesperson: Derek

Home Lumber

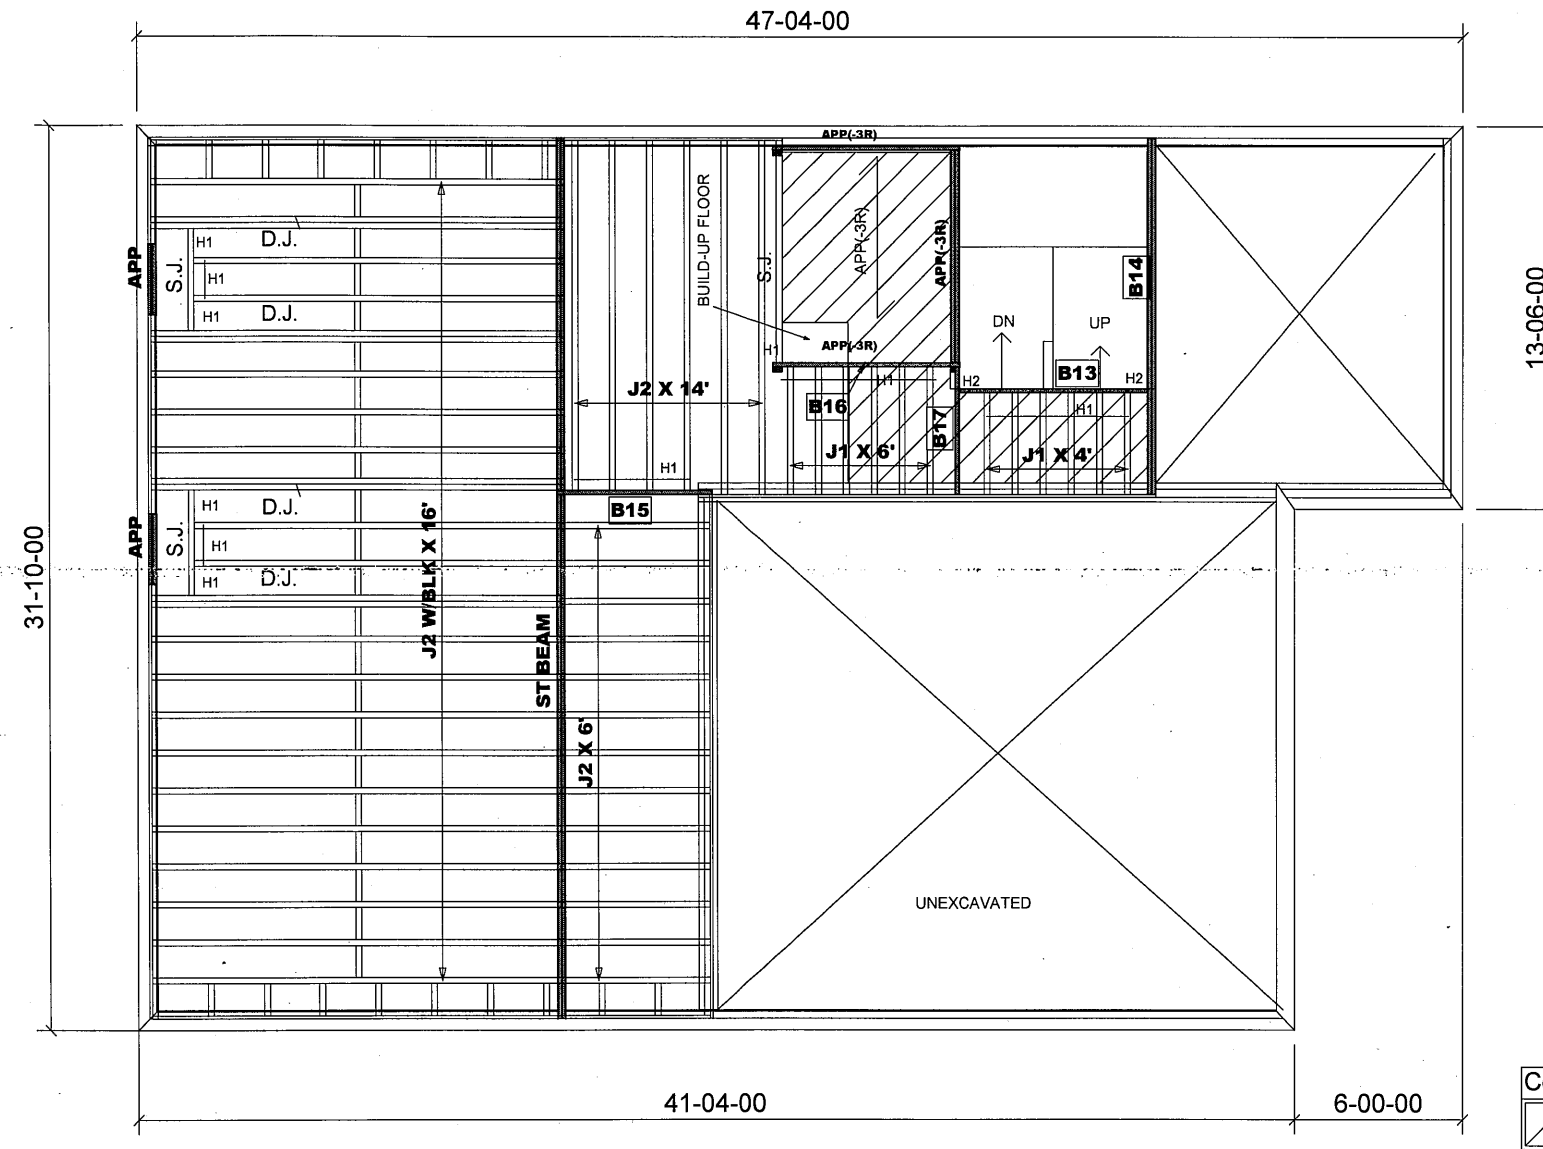

Products				
PlotID	Length	Product	Plies	Net Qty
B14	13-00-00	1-3/4" x 9-1/2" VERSA-LAM® 2.0 3100 SP	2	2
B13	7-00-00	1-3/4" x 9-1/2" VERSA-LAM® 2.0 3100 SP	1	1
B16	7-00-00	1-3/4" x 9-1/2" VERSA-LAM® 2.0 3100 SP	1	1
B15	6-00-00	1-3/4" x 9-1/2" VERSA-LAM® 2.0 3100 SP	1	1
B17	5-00-00	1-3/4" x 9-1/2" VERSA-LAM® 2.0 3100 SP	1	1

JOIST SCHEDULE

J1 - 9 1/2" NI-20 @ 16" O/C
J2 - 9 1/2" NI-20 @ 16" O/C

BLK - W/MID-SPAN BLOCKING

SUBFLOOR - 5/8" NAILED & GLUED

HANGER SCHEDULE

H1-----LT259 (TM)
H2-----HUS1.81/10(FM)

NOTE:

TM -----TOP MOUNT HANGERS
FM-----FACE MOUNT HANGERS

RIMBOARD

1- 1/8" X 9 1/2" O.S.B.

APP - AS PER PLAN
BBO - BEAM BY OTHERS

JOIST SPACING UNDER CERAMIC TILE IS 12" O.C.

1- 2X6 SPF#2 Squash Block req'd on one side of each joist under interior load bearing walls. Multiple Squash Blocks are req'd under concentrated loads.


MODEL: 38 - 9 - ELEV.A
W/SUNKEN
ELEV.B SIMILAR

Ground Floor Framing

Do not scale - refer to architectural plans for dimensions

FIRM BCIN 28103
DESIGNER BCIN 23991

Ceramic Tile

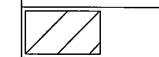

104133

JT: 39002/102430

Builder: Gold Park

Location: Brampton

Designer: NL

Alpa Roof Trusses Inc.

Salesperson: Derek

File: 308623(244319)

Project: Mclaughlin and Mayfield


Date: April 30, 2019

Sheet: 8 of 11

Maple, Ontario

Home Lumber

47-04-00

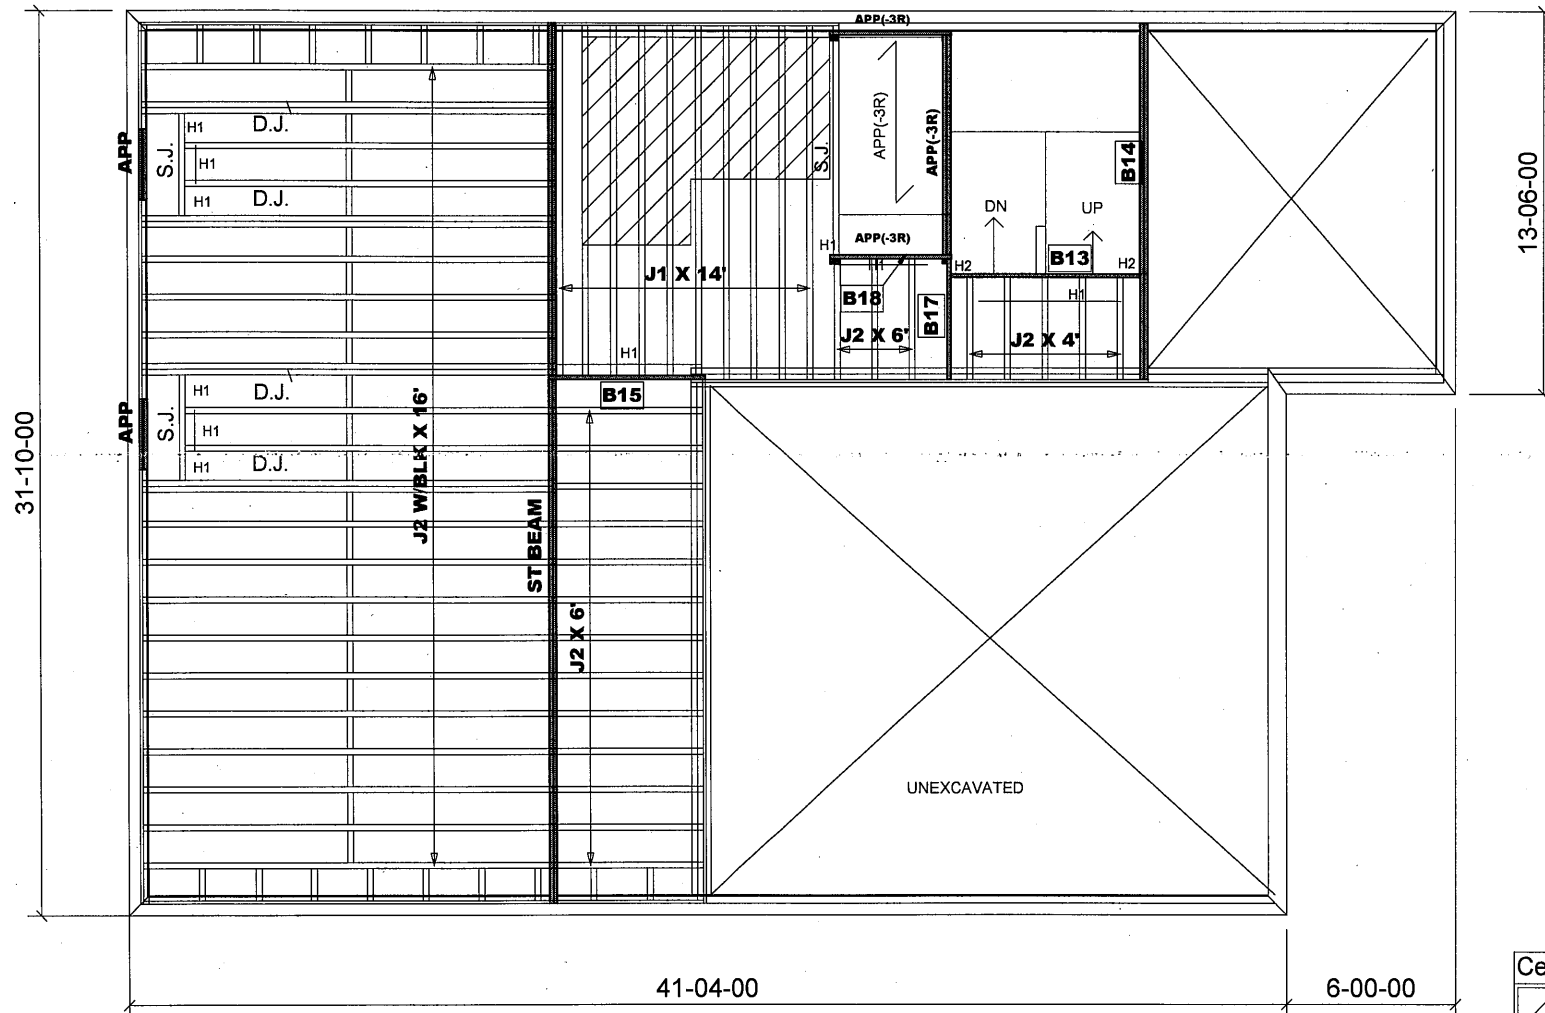

Products				
PlotID	Length	Product	Plies	Net Qty
B14	13-00-00	1-3/4" x 9-1/2" VERSA-LAM@ 2.0 3100 SP	2	2
B13	7-00-00	1-3/4" x 9-1/2" VERSA-LAM@ 2.0 3100 SP	1	1
B15	6-00-00	1-3/4" x 9-1/2" VERSA-LAM@ 2.0 3100 SP	1	1
B17	5-00-00	1-3/4" x 9-1/2" VERSA-LAM@ 2.0 3100 SP	1	1
B18	5-00-00	1-3/4" x 9-1/2" VERSA-LAM@ 2.0 3100 SP	1	1

JOIST SCHEDULE

J1 - 9 1/2" NI-20 @ 16" O/C
J2 - 9 1/2" NI-20 @ 16" O/C

BLK - W/MID-SPAN BLOCKING

SUBFLOOR - 5/8" NAILED & GLUED

HANGER SCHEDULE

H1-----LT259 (TM)
H2-----HUS1.81/10(FM)

NOTE:

TM -----TOP MOUNT HANGERS
FM-----FACE MOUNT HANGERS

RIMBOARD

1- 1/8" X 9 1/2" O.S.B.

APP - AS PER PLAN
BBO - BEAM BY OTHERS

Ceramic Tile



JOIST SPACING UNDER CERAMIC TILE IS 12" O.C.

1- 2X6 SPF#2 Squash Block req'd on one side of each joist under interior load bearing walls. Multiple Squash Blocks are req'd under concentrated loads.

MODEL: 38 - 9 - ELEV.A
W/OPT. GND FL. (SUNKEN)
ELEV.B SIMILAR

Ground Floor Framing

Do not scale - refer to architectural plans for dimensions

FIRM BCIN 28103
DESIGNER BCIN 23991

104133

JT: 39002/102430

Builder: Gold Park

Location: Brampton

Designer: NL

Alpa Roof Trusses Inc.

Salesperson: Derek

File: 308623(244319)


Project: Mclaughlin and Mayfield

Date: April 30, 2019

Sheet: 9 of 11

Maple, Ontario

Home Lumber

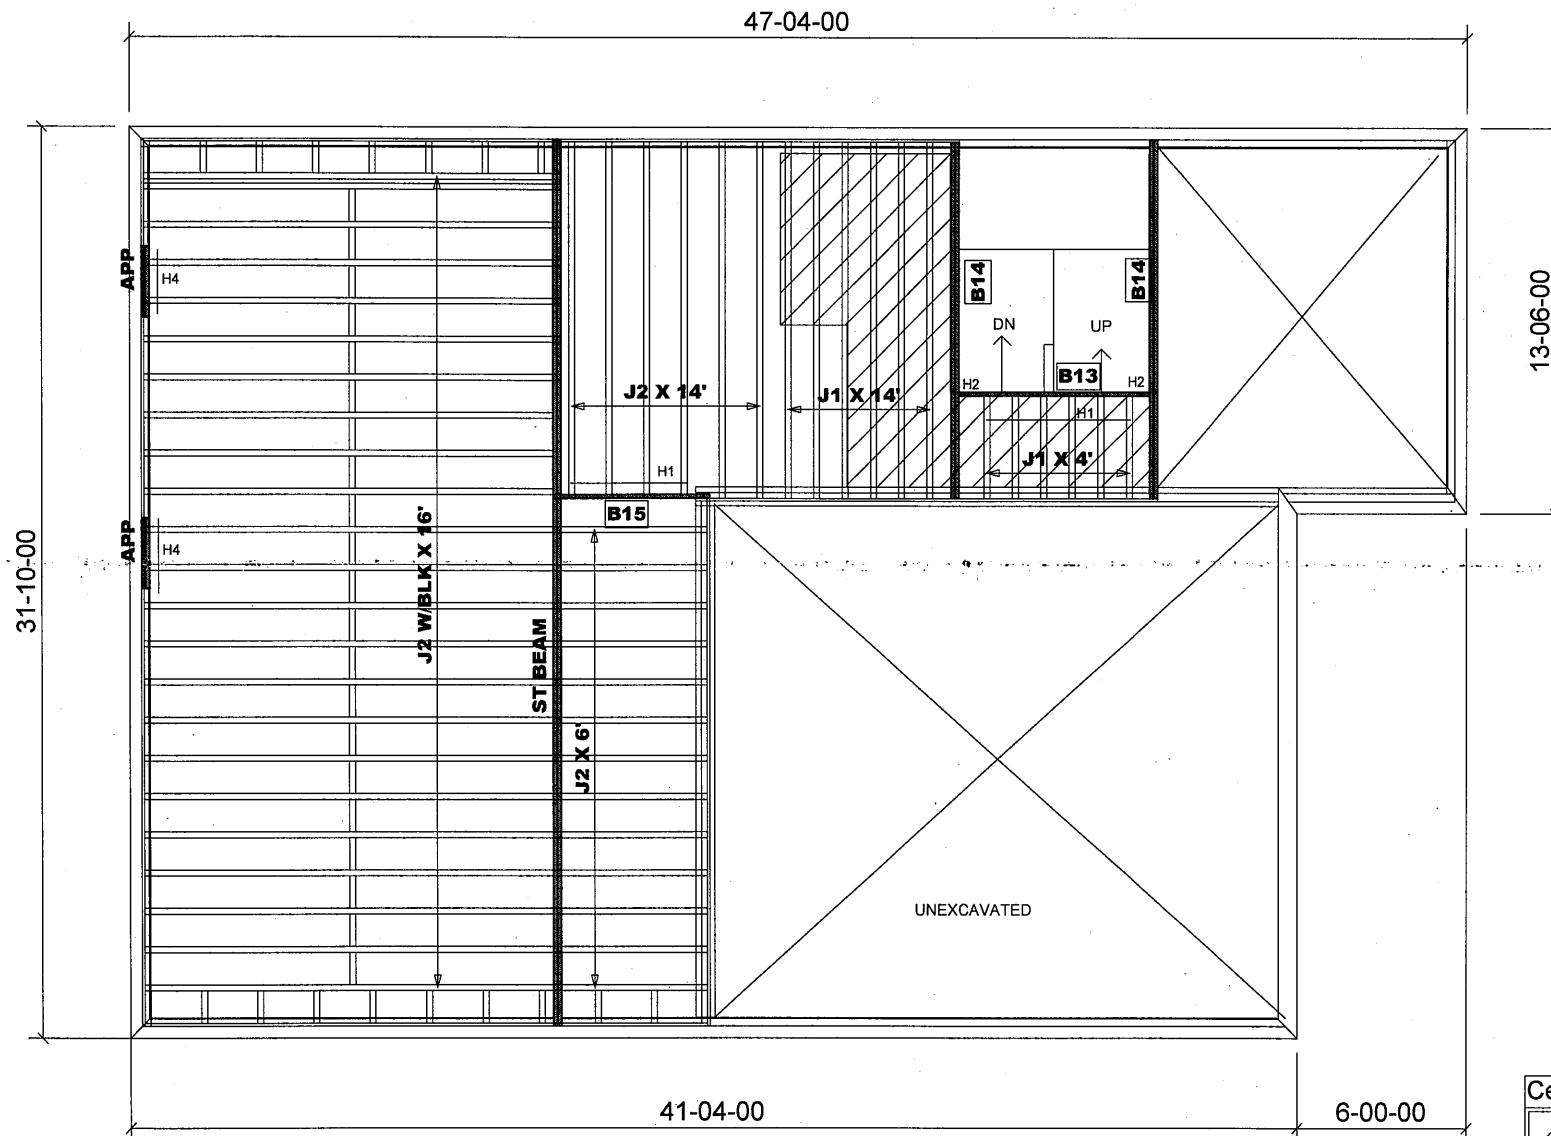

Products				
PlotID	Length	Product	Plies	Net Qty
B14	13-00-00	VERSALAM-10 2.0E	2	4
B13	7-00-00	VERSALAM-10 2.0E	1	1
B15	6-00-00	VERSALAM-10 2.0E	1	1

JOIST SCHEDULE

J1 - 9 1/2" NI-20 @ 16" O/C
J2 - 9 1/2" NI-20 @ 16" O/C

BLK - W/MID-SPAN BLOCKING

SUBFLOOR - 5/8" NAILED & GLUED

HANGER SCHEDULE

H1-----LT259 (TM)
H2-----HUS1.81/10(FM)
H4-----LF259(FM)

NOTE:

TM -----TOP MOUNT HANGERS
FM-----FACE MOUNT HANGERS


RIMBOARD

1- 1/8" X 9 1/2" O.S.B.

APP - AS PER PLAN

BBO - BEAM BY OTHERS

JOIST SPACING UNDER CERAMIC TILE IS 12" O.C.

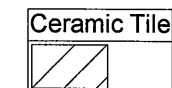

1- 2X6 SPF#2 Squash Block req'd on one side of each joist under interior load bearing walls. Multiple Squash Blocks are req'd under concentrated loads.

MODEL: 38-9 - EL.A
W/W.O.D. CONDITION
OPT. GROUND FL. SIMILAR
EL.B SIMILAR

Ground Floor Framing

Do not scale - refer to architectural plans for dimensions

JT: 39002/104133

Builder: Gold Park

Location: Brampton

Designer: NL

Alpa Roof Trusses Inc.

Salesperson: Derek


LI: 308623(244319) Project: Mclaughlin and Mayfield

Date: September 23, 2019

Sheet: 10 of 11

Maple, Ontario

Home Lumber

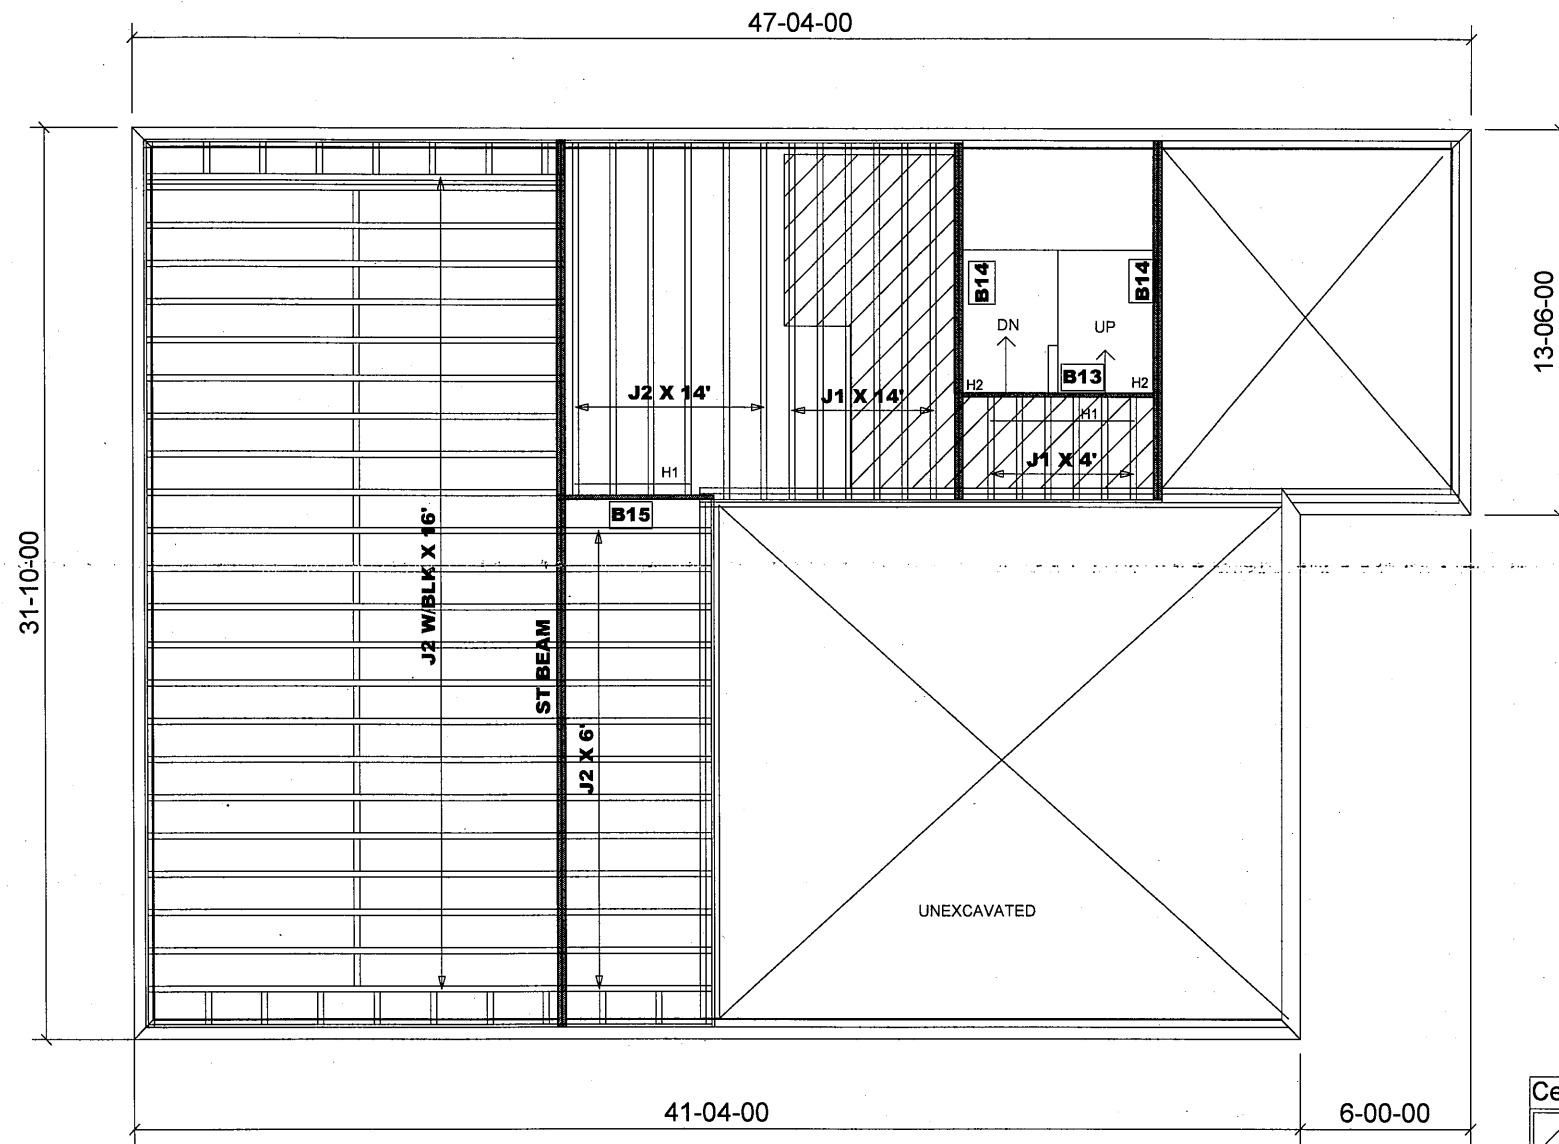

Products				
PlotID	Length	Product	Plies	Net Qty
B14	13-00-00	VERSALAM-10 2.0E	2	4
B13	7-00-00	VERSALAM-10 2.0E	1	1
B15	6-00-00	VERSALAM-10 2.0E	1	1

JOIST SCHEDULE

J1 - 9 1/2" NI-20 @ 16" O/C
J2 - 9 1/2" NI-20 @ 16" O/C

BLK - W/MID-SPAN BLOCKING

SUBFLOOR - 5/8" NAILED & GLUED

HANGER SCHEDULE

H1-----LT259 (TM)
H2-----HUS1.81/10(FM)


NOTE:
TM -----TOP MOUNT HANGERS
FM-----FACE MOUNT HANGERS

RIMBOARD

1- 1/8" X 9 1/2" O.S.B.

APP - AS PER PLAN
BBO - BEAM BY OTHERS

JOIST SPACING UNDER CERAMIC TILE IS 12" O.C.

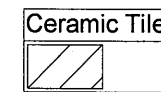


1- 2X6 SPF#2 Squash Block req'd on one side of each joist under interior load bearing walls. Multiple Squash Blocks are req'd under concentrated loads.

MODEL: 38-9 - EL.A
W/L.O.B. CONDITION
OPT. GROUND FL. SIMILAR
EL.B SIMILAR

Ground Floor Framing

Do not scale - refer to architectural plans for dimensions

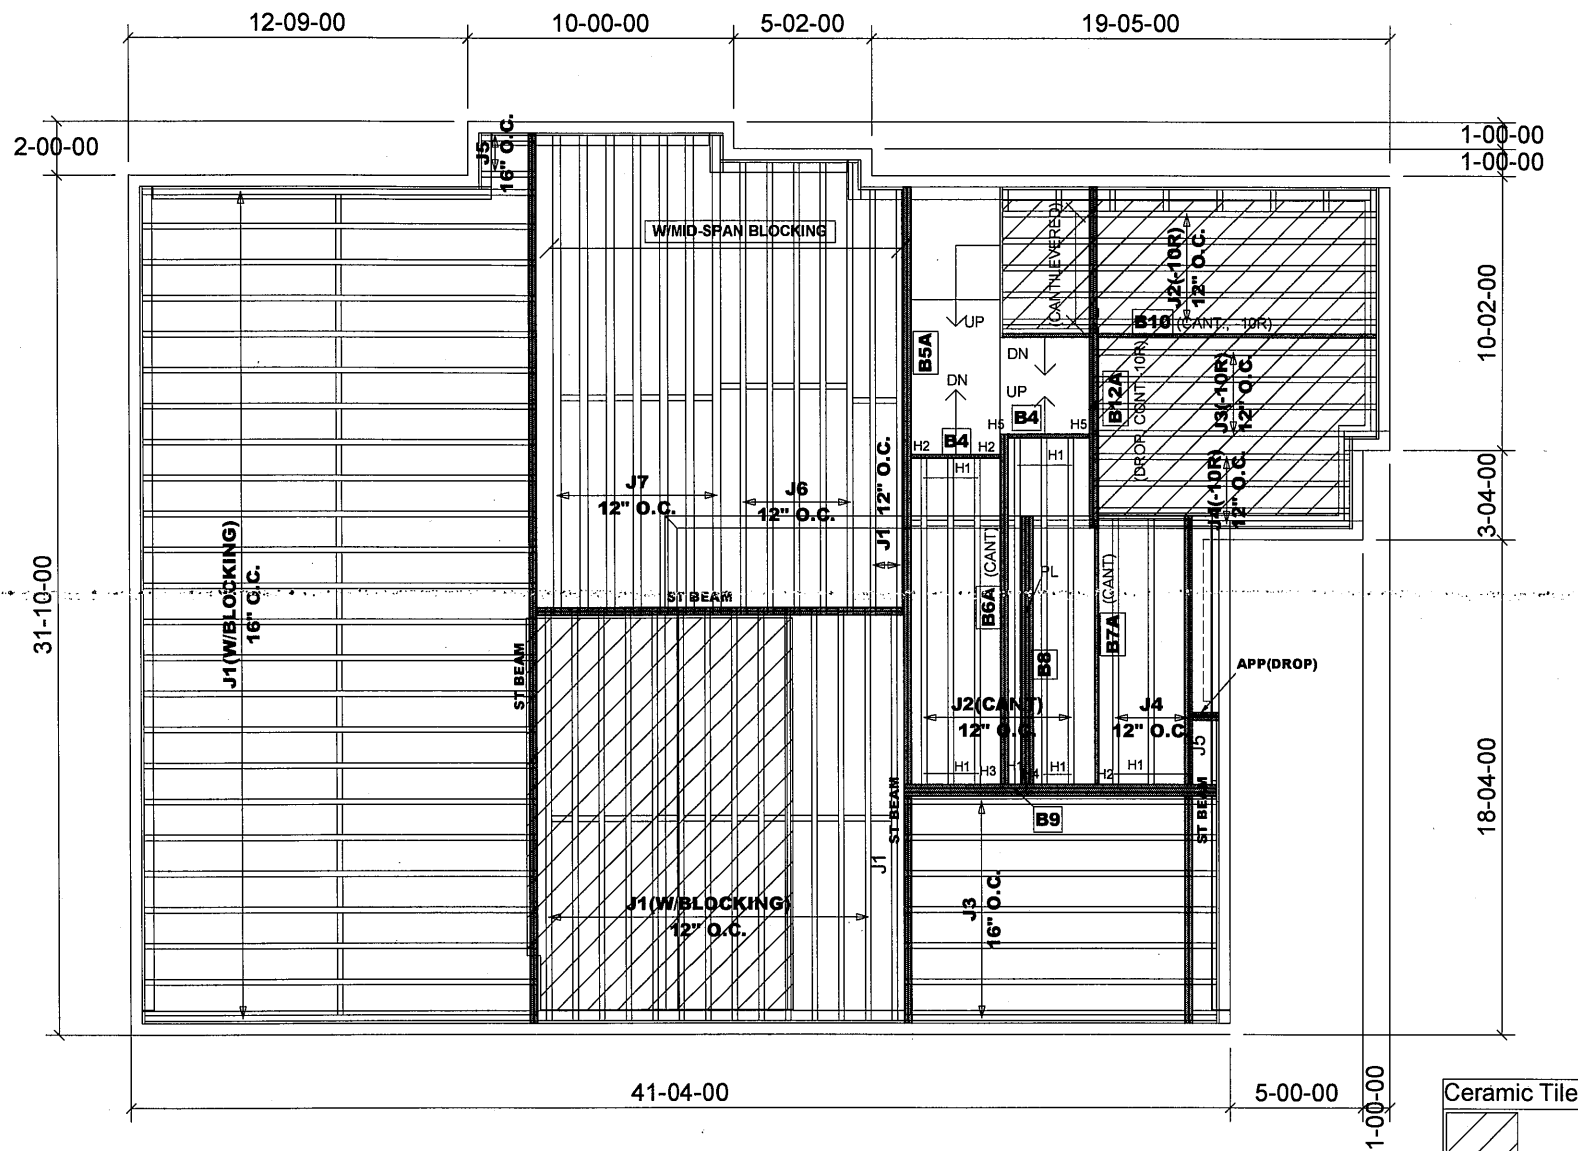

Products				
PlotID	Length	Product	Plies	Net Qty
J1	16-00-00	9 1/2" NI-20	1	40
J2	14-00-00	9 1/2" NI-20	1	11
J3	12-00-00	9 1/2" NI-20	1	11
J4	10-00-00	9 1/2" NI-20	1	7
J5	4-00-00	9 1/2" NI-20	1	3
J6	18-00-00	9 1/2" NI-40x	1	5
J7	18-00-00	9 1/2" NI-80	1	7
B10	14-00-00	1-3/4" x 9-1/2" VERSA-LAM@ 2.0 3100 SP	1	1
B7A	13-00-00	1-3/4" x 9-1/2" VERSA-LAM@ 2.0 3100 SP	1	1
B12A	13-00-00	1-3/4" x 9-1/2" VERSA-LAM@ 2.0 3100 SP	2	2
B5A	13-00-00	1-3/4" x 9-1/2" VERSA-LAM@ 2.0 3100 SP	2	2
B6A	13-00-00	1-3/4" x 9-1/2" VERSA-LAM@ 2.0 3100 SP	2	2
B9	12-00-00	1-3/4" x 9-1/2" VERSA-LAM@ 2.0 3100 SP	3	3
B8	10-00-00	1-3/4" x 9-1/2" VERSA-LAM@ 2.0 3100 SP	3	3
B4	4-00-00	1-3/4" x 9-1/2" VERSA-LAM@ 2.0 3100 SP	1	2
Ca1	178-00-00	1 1/8" x 9 1/2" Rim Board	1	1
Bk1	102-00-00	9 1/2" NI-20	1	1

HANGER SCHEDULE

H1-----LT259 (TM)
 H2-----HUS1.81/10(FM)
 H3-----HGUS410(FM)
 H4-----HGUS5.5/10(FM)
 H5-----HU9X(FM)
 (one flange concealed)

NOTE:

TM -----TOP MOUNT HANGERS
 FM-----FACE MOUNT HANGERS

RIMBOARD

1- 1/8" X 9 1/2" O.S.B.

SUBFLOOR - 5/8" NAILED & GLUED

APP - AS PER PLAN
 BBO - BEAM BY OTHERS

Ceramic tile application as per O.B.C. 9.30.6

Provide I-Joist Blocking between cantilevered joists (along bearing) and rimboard closure at ends.


1-2X6 SPF#2 Squash Block req'd on one side of each joist under interior load bearing wall. Multiple Squash Blocks are req'd under concentrated loads.

Main Floor Framing

MODEL: 38 - 9 - EL.B
- CORNER UPGRADE

Do not scale - refer to architectural plans for dimensions

FIRM BCIN 113884
 DESIGNER BCIN 25593

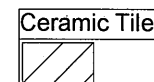

104133

JT: 39002/102975

Builder: Gold Park

Location: Brampton

Designer: NL

Alpa Roof Trusses Inc.

Salesperson: Derek

File: 309940(244319)


Project: Mclaughlin and Mayfield

Date: June 14, 2019

Sheet: 2 of 3

Maple, Ontario

Home Lumber

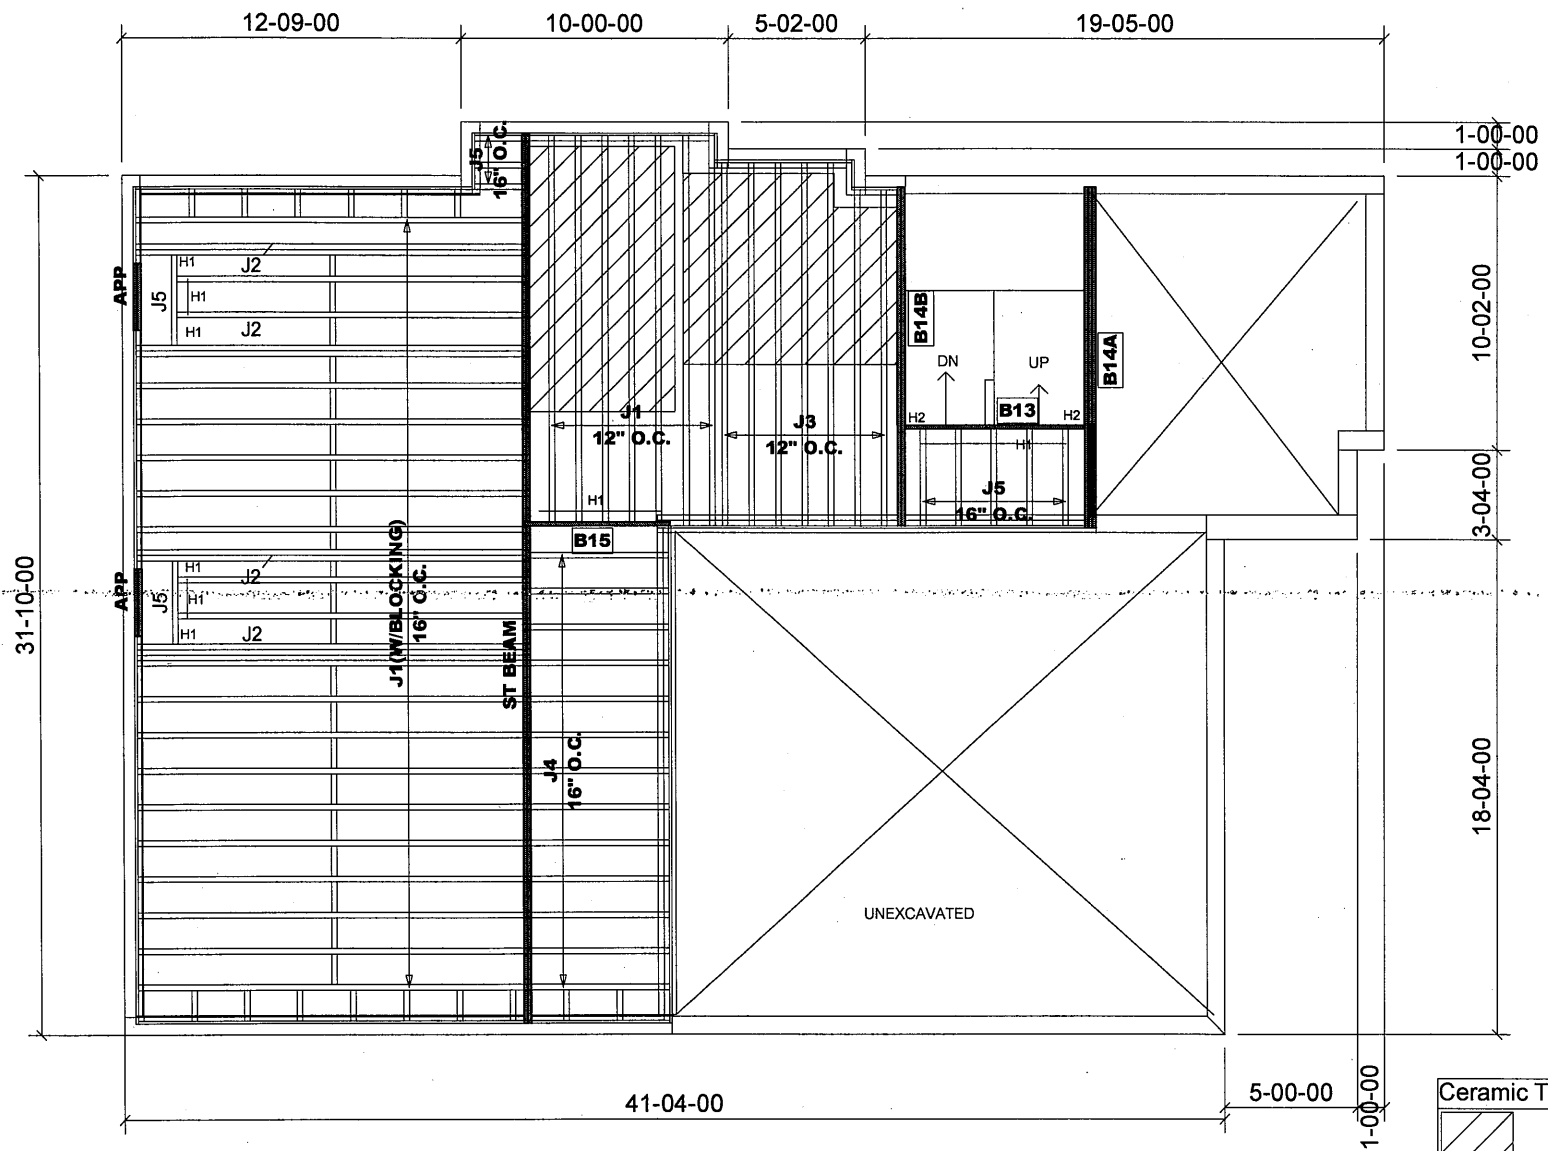

Products				
PlotID	Length	Product	Plies	Net Qty
J1	16-00-00	9 1/2" NI-20	1	27
J2	16-00-00	9 1/2" NI-20	2	8
J3	14-00-00	9 1/2" NI-20	1	7
J4	6-00-00	9 1/2" NI-20	1	13
J5	4-00-00	9 1/2" NI-20	1	10
B14B	13-00-00	1-3/4" x 9-1/2" VERSA-LAM@ 2.0 3100 SP	2	2
B14A	13-00-00	1-3/4" x 9-1/2" VERSA-LAM@ 2.0 3100 SP	3	3
B13	7-00-00	1-3/4" x 9-1/2" VERSA-LAM@ 2.0 3100 SP	1	1
B15	6-00-00	1-3/4" x 9-1/2" VERSA-LAM@ 2.0 3100 SP	1	1
Ca1	118-00-00	1 1/8" x 9 1/2" Rim Board	1	1
Bk1	68-00-00	9 1/2" NI-20	1	1

HANGER SCHEDULE
H1-----LT259 (TM)
H2-----HUS1.81/10(FM)

NOTE:
TM -----TOP MOUNT HANGERS
FM-----FACE MOUNT HANGERS

RIMBOARD
1- 1/8" X 9 1/2" O.S.B.

SUBFLOOR - 5/8" NAILED & GLUED

APP - AS PER PLAN
BBO - BEAM BY OTHERS

Ceramic tile application as per O.B.C. 9.30.6

1-2X6 SPF#2 Squash Block req'd on one side of each joist under interior load bearing wall. Multiple Squash Blocks are req'd under concentrated loads.


MODEL: 38 - 9 - EL.B
- CORNER UPGRADE

w/opt. GND FLOOR


Ground Floor Framing
Do not scale - refer to architectural plans for dimensions

FIRM BCIN 113884
DESIGNER BCIN 25593

[Signature]

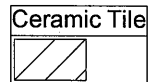

104133

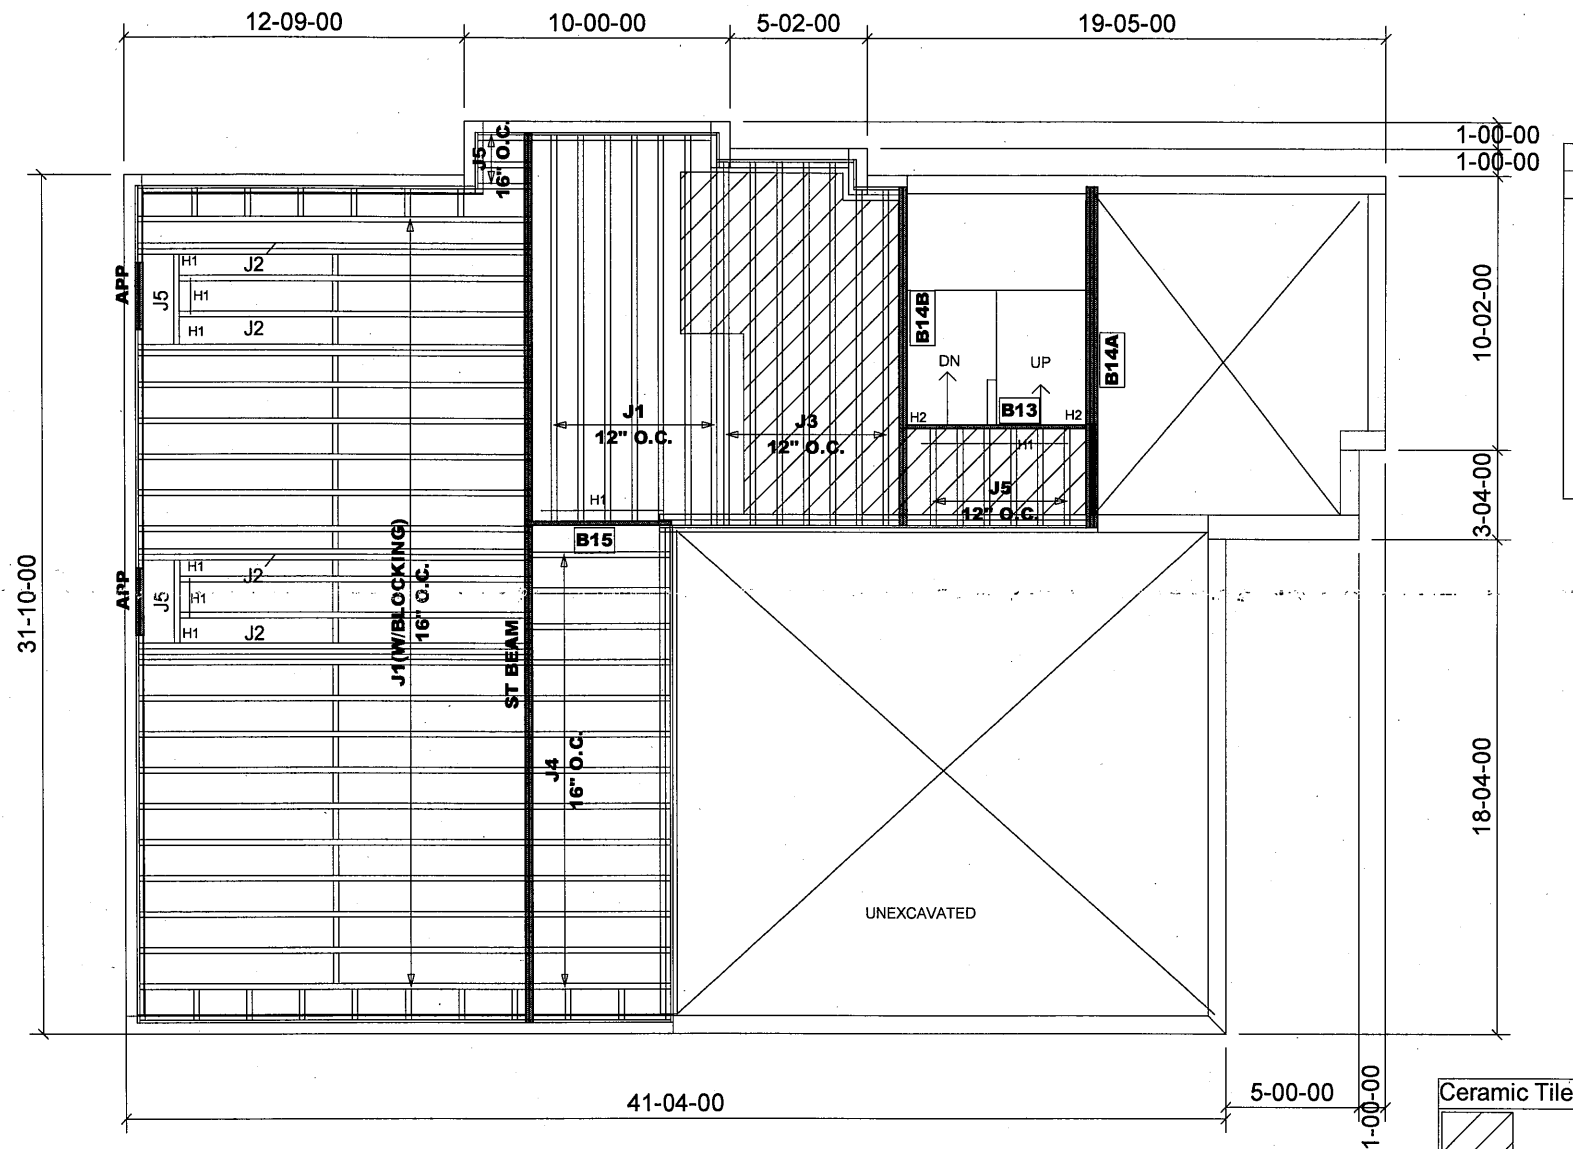

Products				
PlotID	Length	Product	Plies	Net Qty
J1	16-00-00	9 1/2" NI-20	1	27
J2	16-00-00	9 1/2" NI-20	2	8
J3	14-00-00	9 1/2" NI-20	1	7
J4	6-00-00	9 1/2" NI-20	1	13
J5	4-00-00	9 1/2" NI-20	1	11
B14B	13-00-00	1-3/4" x 9-1/2" VERSA-LAM® 2.0 3100 SP	2	2
B14A	13-00-00	1-3/4" x 9-1/2" VERSA-LAM® 2.0 3100 SP	3	3
B13	7-00-00	1-3/4" x 9-1/2" VERSA-LAM® 2.0 3100 SP	1	1
B15	6-00-00	1-3/4" x 9-1/2" VERSA-LAM® 2.0 3100 SP	1	1
Ca1	118-00-00	1 1/8" x 9 1/2" Rim Board	1	1
Bk1	68-00-00	9 1/2" NI-20	1	1

HANGER SCHEDULE

H1-----LT259 (TM)
H2-----HUS1.81/10(FM)

NOTE:
TM -----TOP MOUNT HANGERS
FM-----FACE MOUNT HANGERS

RIMBOARD

1- 1/8" X 9 1/2" O.S.B.

SUBFLOOR - 5/8" NAILED & GLUED

APP - AS PER PLAN
BBO - BEAM BY OTHERS

Ceramic tile application as per O.B.C. 9.30.6

1-2X6 SPF#2 Squash Block req'd on one side of each joist under interior load bearing wall. Multiple Squash Blocks are req'd under concentrated loads.

MODEL: 38 - 9 - EL.B
- CORNER UPGRADE

Ground Floor Framing

Do not scale - refer to architectural plans for dimensions

JT: 39002/102975

Builder: Gold Park

Location: Brampton

Designer: NL

Alpa Roof Trusses Inc.

Salesperson: Derek

File: 309940(244319)

Project: Mclaughlin and Mayfield

Date: June 14, 2019

Sheet: 3a of 3

Maple, Ontario

Home Lumber