



It is the builder's complete responsibility to ensure that all plans submitted for approval fully comply with the Architectural Guidelines and all applicable regulations and requirements including zoning provisions and any provisions in the subdivision agreement. The Control Architect is not responsible in any way for examining or approving site (lotting) plans or working drawings with respect to any zoning or building code or permit matter or that any house can be properly built or located on its lot.

This is to certify that these plans comply with the applicable Architectural Design Guidelines approved by the City of BRAMPTON

JOHN G. WILLIAMS LTD., ARCHITECT  
ARCHITECTURAL CONTROL REVIEW  
AND APPROVAL

APPROVED BY: \_\_\_\_\_  
DATE: OCT 28, 2019

This stamp certifies compliance with the applicable Design Guidelines only and bears no further professional responsibility.

	revisions	date
1	ISSUED LOTS 68 & 69 FOR REVIEW	OCT 01/19
2	ISSUED LOTS 68 & 69 FOR FINAL	OCT 04/19
3	ISSUED LOT 70 FOR REVIEW	OCT 18/19
4	ISSUED LOT 71 FOR REVIEW	OCT 22/19
5	ISSUED LOT 70 FOR FINAL	OCT 22/19
6	ISSUED LOT 71 FOR FINAL	OCT 23/19
7		
8		
9		
10		
11		
12		
13		
14		
15		




LOT 68L DOLOBRAM TRAIL  
MODEL: DEBUSSY 'C'  
SD-05, STD.  
COLOUR PACKAGE: PKG. #  
PRELIMINARY: OCT 01/19  
FINAL: OCT 04/19  
DROP GARAGE SOFFIT:  
OTHER: SUNKEN FOYER 3R

LOT 68R DOLOBRAM TRAIL  
MODEL: DEBUSSY 'D'  
SD-05, STD.  
COLOUR PACKAGE: PKG. #  
PRELIMINARY: OCT 01/19  
FINAL: OCT 04/19  
DROP GARAGE SOFFIT:  
OTHER: SUNKEN FOYER 3R

LOT 69L DOLOBRAM TRAIL  
MODEL: STRAVINSKY 'A'  
SD-10, STD.  
COLOUR PACKAGE: PKG. #  
PRELIMINARY: OCT 01/19  
FINAL: OCT 04/19  
DROP GARAGE SOFFIT:  
OTHER: SUNKEN FOYER 1R

LOT 69R DOLOBRAM TRAIL  
MODEL: STRAVINSKY 'B'  
SD-10, STD.  
COLOUR PACKAGE: PKG. #  
PRELIMINARY: OCT 01/19  
FINAL: OCT 04/19  
DROP GARAGE SOFFIT:  
OTHER: SUNKEN FOYER 1R

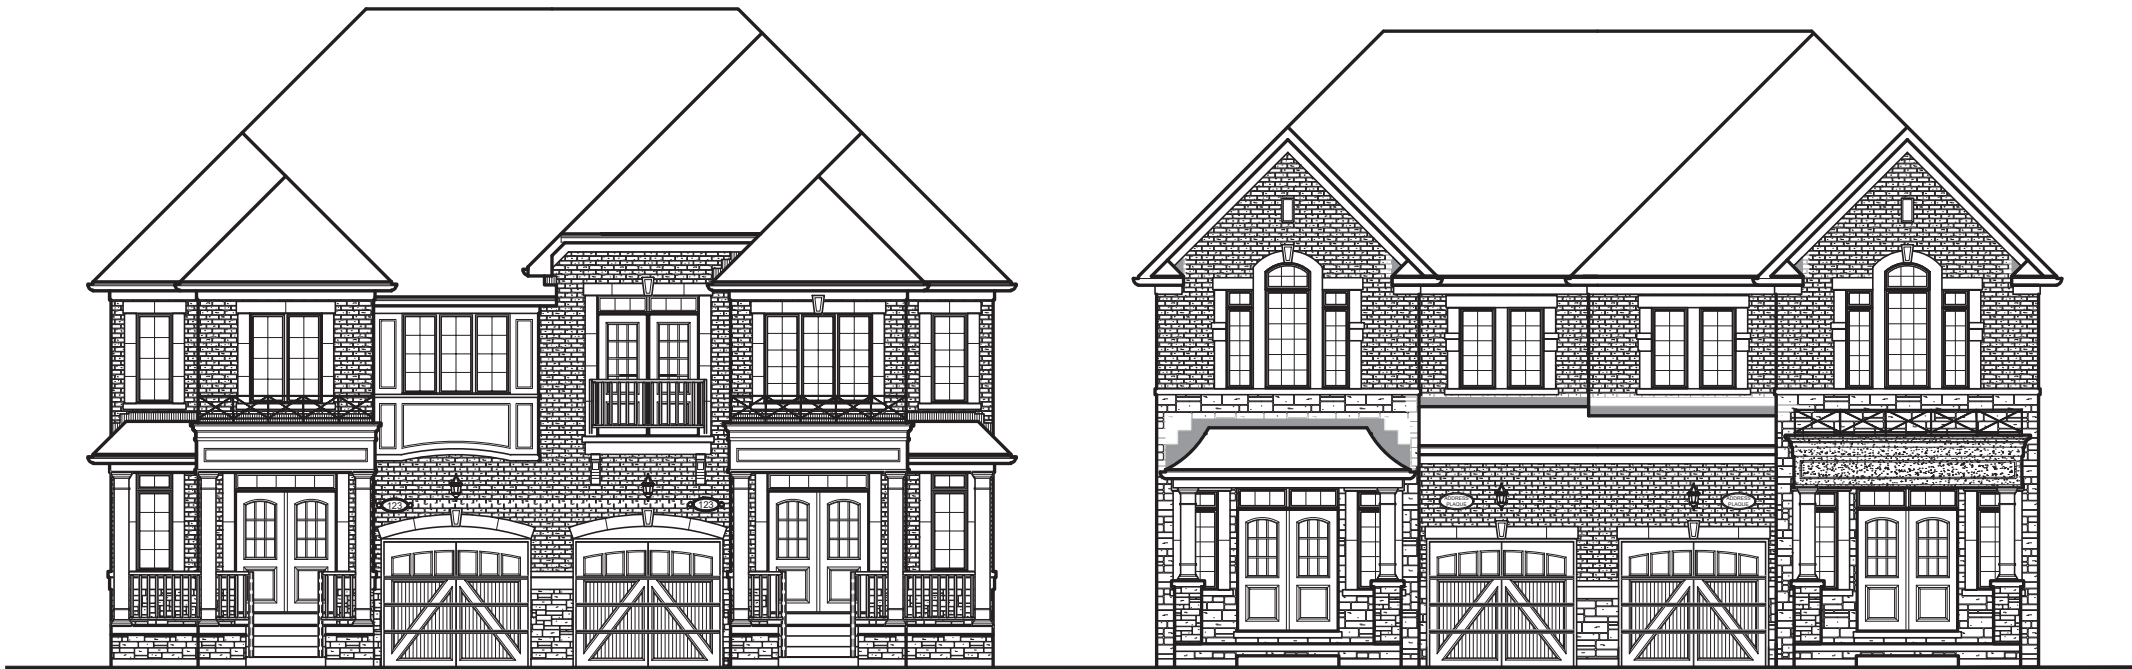

LOT 70L DOLOBRAM TRAIL  
MODEL: WAGNER, A  
SD-7 (28-07), STD  
COLOUR PACKAGE: PKG. #  
PRELIMINARY: OCT 18/19  
FINAL: OCT 22/19  
DROP GARAGE SOFFIT:  
OTHER: CAMBER GARAGE  
DOOR HEADER

LOT 70R DOLOBRAM TRAIL  
MODEL: WAGNER, B  
SD-7 (28-07), STD.  
COLOUR PACKAGE: PKG. #  
PRELIMINARY: OCT 18/19  
FINAL: OCT 22/19  
DROP GARAGE SOFFIT:  
OTHER: CAMBER GARAGE  
DOOR HEADER

LOT 71L DOLOBRAM TRAIL  
MODEL: GERSHWIN 'A'  
SD-09, STD.  
COLOUR PACKAGE: PKG. #  
PRELIMINARY: OCT 22/19  
FINAL: OCT 23/19  
DROP GARAGE SOFFIT:  
OTHER: SUNKEN FOYER 2R

LOT 71R DOLOBRAM TRAIL  
MODEL: GERSHWIN 'B'  
SD-09, STD.  
COLOUR PACKAGE: PKG. #  
PRELIMINARY: OCT 22/19  
FINAL: OCT 23/19  
DROP GARAGE SOFFIT:  
OTHER: SUNKEN FOYER 2R

client

Gold Park Homes

project

Mclaughlin and  
Mayfield-PH2  
Brampton

title

Streetscape

project #

13098-PH2

scale

3/32" = 1'0"

lot(s)

LOT 68-71



LOTS 85L/R & 86L/R


It is the builder's complete responsibility to ensure that all plans submitted for approval fully comply with the Architectural Guidelines and all applicable regulations and requirements including zoning provisions and any provisions in the subdivision agreement. The Control Architect is not responsible in any way for examining or approving site (lotting) plans or working drawings with respect to any zoning or building code or permit matter or that any house can be properly built or located on its lot.

This is to certify that these plans comply with the applicable Architectural Design Guidelines approved by the City of BRAMPTON

JOHN G. WILLIAMS LTD., ARCHITECT  
ARCHITECTURAL CONTROL REVIEW  
AND APPROVAL

APPROVED BY: \_\_\_\_\_  
DATE: OCT 28, 2019

This stamp certifies compliance with the applicable Design Guidelines only and bears no further professional responsibility.

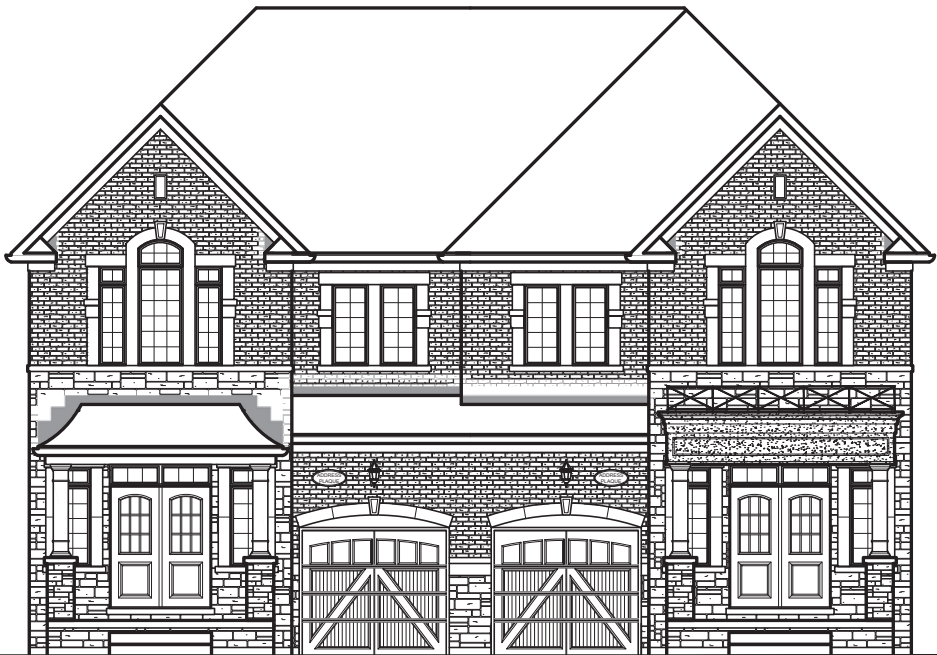

LOT 85L	DOLOBRAM TRAIL
MODEL: GERSHWIN 'A' SD-09, STD.	
COLOUR PACKAGE: PKG. #	
PRELIMINARY:	OCT 18/19
FINAL:	OCT 22/19
DROP GARAGE SOFFIT:	8"
OTHER: SUNKEN FOYER 2R ARCHED GARAGE HEADERS	

LOT 85R	DOLOBRAM TRAIL
MODEL: GERSHWIN 'B' SD-09, STD.	
COLOUR PACKAGE: PKG. #	
PRELIMINARY:	OCT 18/19
FINAL:	OCT 22/19
DROP GARAGE SOFFIT:	8"
OTHER: SUNKEN FOYER 2R ARCHED GARAGE HEADERS	



LOT 86L	DOLOBRAM TRAIL
MODEL: ROSSINI, A (SD-04) 28-04, STD.	
COLOUR PACKAGE: PKG. #	
PRELIMINARY:	OCT 18/19
FINAL:	OCT 22/19
DROP GARAGE SOFFIT:	
OTHER: ARCHED GARAGE HEADERS	

LOT 86R	DOLOBRAM TRAIL
MODEL: ROSSINI, B (SD-04) 28-04, STD.	
COLOUR PACKAGE: PKG. #	
PRELIMINARY:	OCT 18/19
FINAL:	OCT 22/19
DROP GARAGE SOFFIT:	
OTHER: ARCHED GARAGE HEADERS	



LOT 87L	DOLOBRAM TRAIL
MODEL: BERLIO , A SD-06, STD	
COLOUR PACKAGE: PKG. #	
PRELIMINARY:	OCT 01/19
FINAL:	OCT 04/19
DROP GARAGE SOFFIT:	
OTHER:	

LOT 87R	DOLOBRAM TRAIL
MODEL: BERLIO , B SD-06, STD	
COLOUR PACKAGE: PKG. #	
PRELIMINARY:	OCT 01/19
FINAL:	OCT 04/19
DROP GARAGE SOFFIT:	
OTHER:	

	revisions	date
1	ISSUED LOT 87 FOR REVIEW	OCT 01/19
2	ISSUED LOT 87 FOR FINAL	OCT 04/19
3	ISSUED LOTS 85 & 86 FOR REVIEW	OCT 18/19
4	ISSUED LOTS 85 & 86 FOR FINAL	OCT 22/19
5		
6		
7		
8		
9		
10		
11		
12		
13		
14		
15		

client  
Gold Park Homes

project  
McLaughlin and  
Mayfield-PH2  
Brampton

title  
Streetscape

project #  
13098-PH2

scale  
3/32" = 1'0"

lot(s)  
LOT 84-87




LOT 126

It is the builder's complete responsibility to ensure that all plans submitted for approval fully comply with the Architectural Guidelines and all applicable regulations and requirements including zoning provisions and any provisions in the subdivision agreement. The Control Architect is not responsible in any way for examining or approving site (lotting) plans or working drawings with respect to any zoning or building code or permit matter or that any house can be properly built or located on its lot.

This is to certify that these plans comply with the applicable Architectural Design Guidelines approved by the City of BRAMPTON

JOHN G. WILLIAMS LTD., ARCHITECT  
ARCHITECTURAL CONTROL REVIEW  
AND APPROVAL

APPROVED BY:   
DATE: OCT 28, 2019

This stamp certifies compliance with the applicable Design Guidelines only and bears no further professional responsibility.

revisions

date

1	LOT 126 ISSUED FOR REVIEW	OCT 18/19
2	LOT 126 ISSUED FOR FINAL	OCT 22/19
3		
4		
5		
6		
7		
8		
9		
10		
11		
12		
13		
14		
15		

client

Gold Park Homes

project

Mclaughlin and  
Mayfield-PH2  
Brampton

title

Streetscape

project #

13098-PH2

scale

3/32" = 1'0"

lot(s)

LOTS 119-126



LOT 126	WAINWRIGHT DRIVE
MODEL:	SHUMANN 'B'
	38-11, REV
COLOUR PACKAGE:	PKG. #
PRELIMINARY:	OCT 18/19
FINAL:	OCT 22/19
DROP GARAGE SOFFIT:	
OTHER:	SUNKEN FOYER 2R




LOT 127

It is the builder's complete responsibility to ensure that all plans submitted for approval fully comply with the Architectural Guidelines and all applicable regulations and requirements including zoning provisions and any provisions in the subdivision agreement. The Control Architect is not responsible in any way for examining or approving site (lotting) plans or working drawings with respect to any zoning or building code or permit matter or that any house can be properly built or located on its lot.

This is to certify that these plans comply with the applicable Architectural Design Guidelines approved by the City of BRAMPTON

**JOHN G. WILLIAMS LTD., ARCHITECT**  
ARCHITECTURAL CONTROL REVIEW  
AND APPROVAL  
  
APPROVED BY: \_\_\_\_\_  
DATE: OCT 28, 2019  
  
This stamp certifies compliance with the applicable Design Guidelines only and bears no further professional responsibility.

	revisions	date
1	LOTS 127 & 128 ISSUED FOR REVIEW	OCT 18/19
2	RE-SITED LOT128 - ISSUED FOR REVIEW	OCT 22/19
3	LOT 127 ISSUED FOR FINAL	OCT 22/19
4	LOT 128 ISSUED FOR FINAL	OCT 23/19
5		
6		
7		
8		
9		
10		
11		
12		
13		
14		
15		

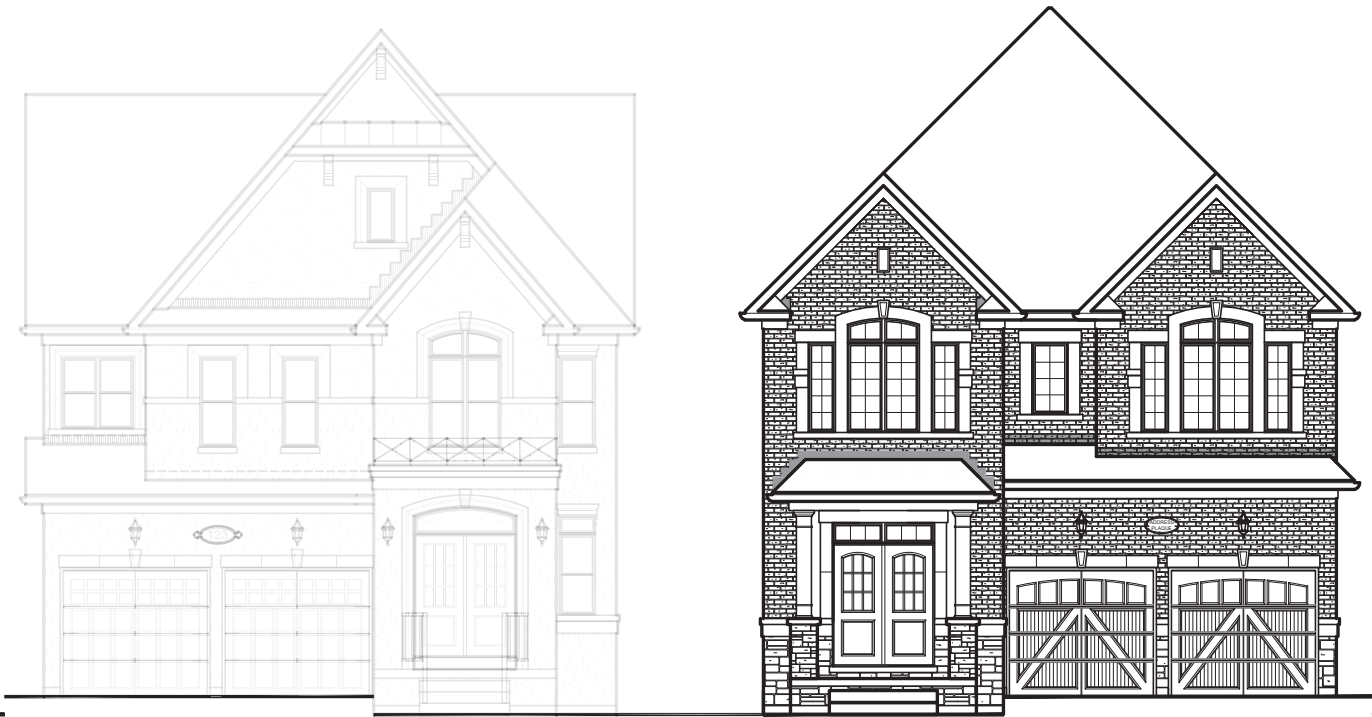

LOT 128 WAINWRIGHT DRIVE  
MODEL: VIVALDI 'B'  
38-04, STD.  
COLOUR PACKAGE: PKG. #  
PRELIMINARY: OCT 22/19  
FINAL: OCT 23/19  
DROP GARAGE SOFFIT:  
OTHER:

LOT 127 WAINWRIGHT DRIVE  
MODEL: SHUMANN 'A'  
38-11, REV  
COLOUR PACKAGE: PKG. #  
PRELIMINARY: OCT 18/19  
FINAL: OCT 22/19  
DROP GARAGE SOFFIT:  
OTHER: SUNKEN FOYER 2R

client

Gold Park Homes

project

Mclaughlin and  
Mayfield-PH2  
Brampton

title

Streetscape

project #

13098-PH2

scale

3/32" = 1'0"

lot(s)

LOTS 127-134