


PLAN

PHASE:

Total Stone Area Sq. Ft. + 5% Waste = 0 SQFT

Total Bricks + 4% Waste

3221

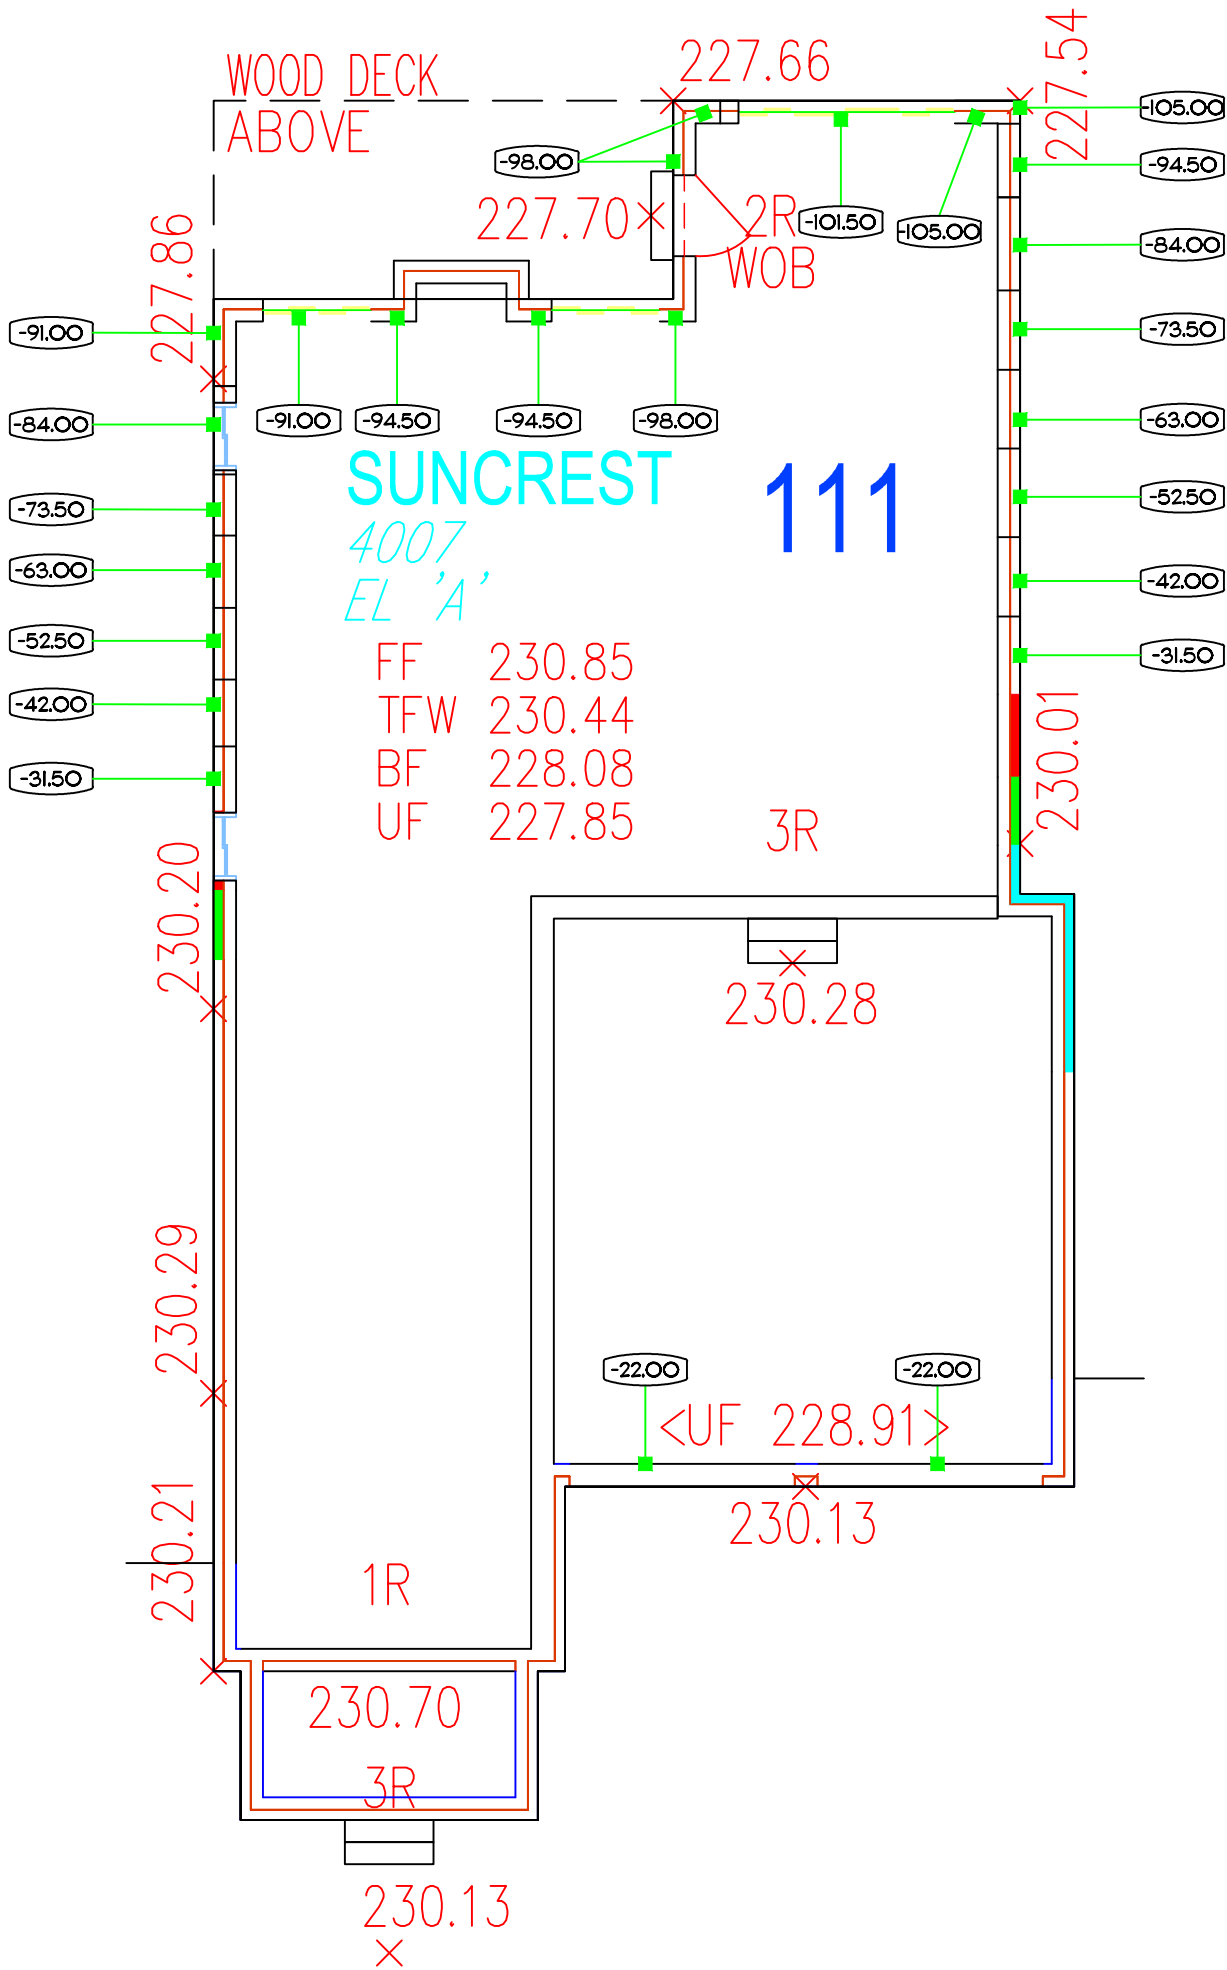

Legend

1 Brick (5")		Standard Wall	
2 Brcks (8.5")		Garage Wall	
3 Brcks (12")		1 Riser reverse	
4 Brcks (15.5")		2 Riser reverse	
5 Brcks (19")		3 Riser reverse	
6 Brcks (22.5")		4 Riser reverse	
7 Brcks (26")		Cut Pour	
8 Brcks (29.5")			

Site Name : Pine Valley

Job No.

Location : Vaughan, Ontario

Date: 03/30/2020

Lot # III

By : jamesp

Scale : n.t.s.