



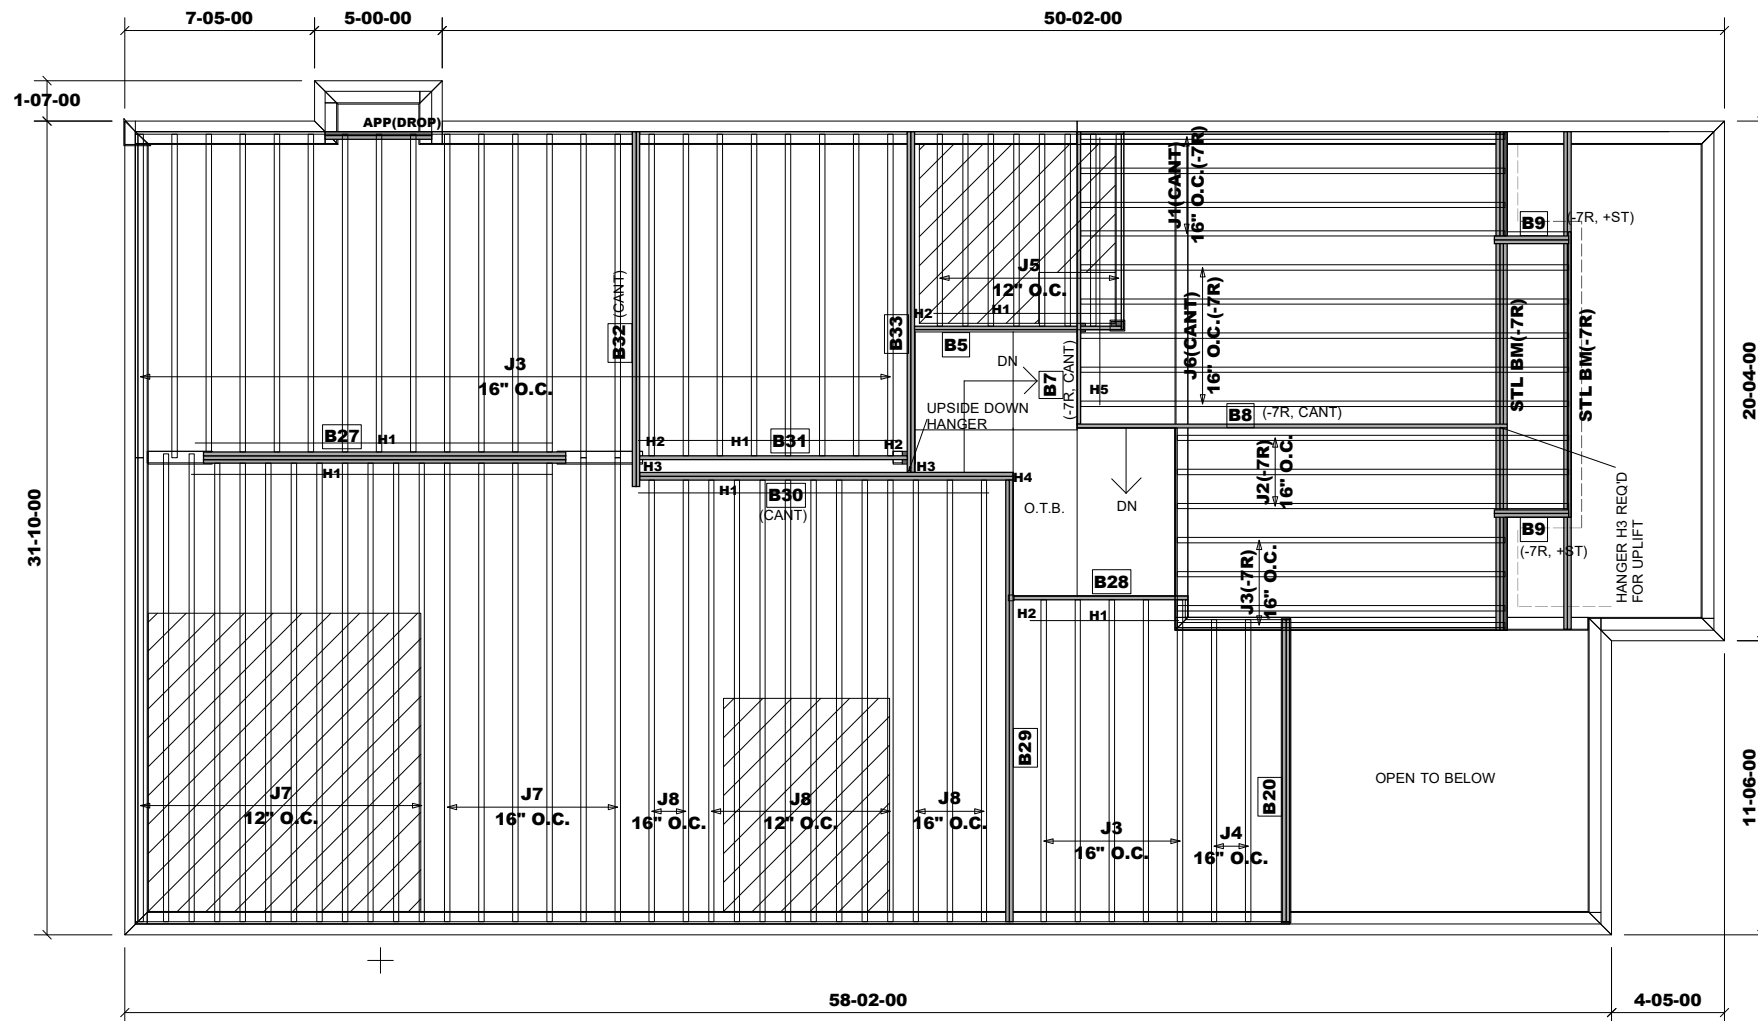

Products					
PlotID	Length	Product	Plies	Net Qty	Fab Type
J1	17'-00-00	11 7/8" NI-20	1	4	MFD
J2	16'-00-00	11 7/8" NI-20	1	3	MFD
J3	13'-00-00	11 7/8" NI-20	1	32	MFD
J4	12'-00-00	11 7/8" NI-20	1	2	MFD
J5	8'-00-00	11 7/8" NI-20	1	8	MFD
J6	20'-00-00	11 7/8" NI-40x	1	5	MFD
J7	19'-00-00	11 7/8" NI-40x	1	18	MFD
J8	18'-00-00	11 7/8" NI-40x	1	13	MFD
B29	18'-00-00	VERSALAM-12 2.0E	2	2	MFD
B8	17'-00-00	VERSALAM-12 2.0E	1	1	MFD
B30	15'-00-00	VERSALAM-12 2.0E	2	2	MFD
B27	15'-00-00	VERSALAM-12 2.0E	3	3	MFD
B32	14'-00-00	VERSALAM-12 2.0E	2	2	MFD
B33	14'-00-00	VERSALAM-12 2.0E	2	2	MFD
B7	12'-00-00	VERSALAM-12 2.0E	1	1	MFD
B20	12'-00-00	VERSALAM-12 2.0E	2	2	MFD
B31	11'-00-00	VERSALAM-12 2.0E	1	1	MFD
B5	9'-00-00	VERSALAM-12 2.0E	1	1	MFD
B28	7'-00-00	VERSALAM-12 2.0E	1	1	MFD
B9	3'-00-00	VERSALAM-12 2.0E	2	4	MFD

HANGER SCHEDULE	
H1-----	LT251188 (TM)
H2-----	HUS1.81/10(FM)
H3-----	HGUS410(FM)
H4-----	HUC410(FM)
H5-----	HU310(FM)
NOTE:	
TM -----	TOP MOUNT HANGERS
FM -----	FACE MOUNT HANGERS

RIMBOARD	
1- 1/8" X 11 7/8" O.S.B.	
SUBFLOOR - 3/4" NAILED & GLUED	
APP - AS PER PLAN	
BBO - BEAM BY OTHERS	

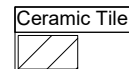

REVISION: April 16, 2020

MODEL: UNIT 4003 - EL.A
+ OPT. LOGGIA

Second Floor Framing

Do not scale - refer to architectural plans for dimensions

ENGINEERING FILE NO.

SE007443 - SE007465

Ceramic tile application as per O.B.C. 9.30.6

Provide I-Joist Blocking between cantilevered joists (along bearing) and rimboard closure at ends.

Blocking panels are required over all interior supports
Squash blocks are required under concentrated loads.

JT/PL: 45147/105729

Builder: Gold Park

Location: Vaughan

Designer: NL

Alpa Roof Trusses Inc.

Salesperson: Derek

LI: 318683(290676)


Project: Pine Valley

Date: June 29, 2018

Sheet: 1 of 10

Maple, Ontario


Home Lumber

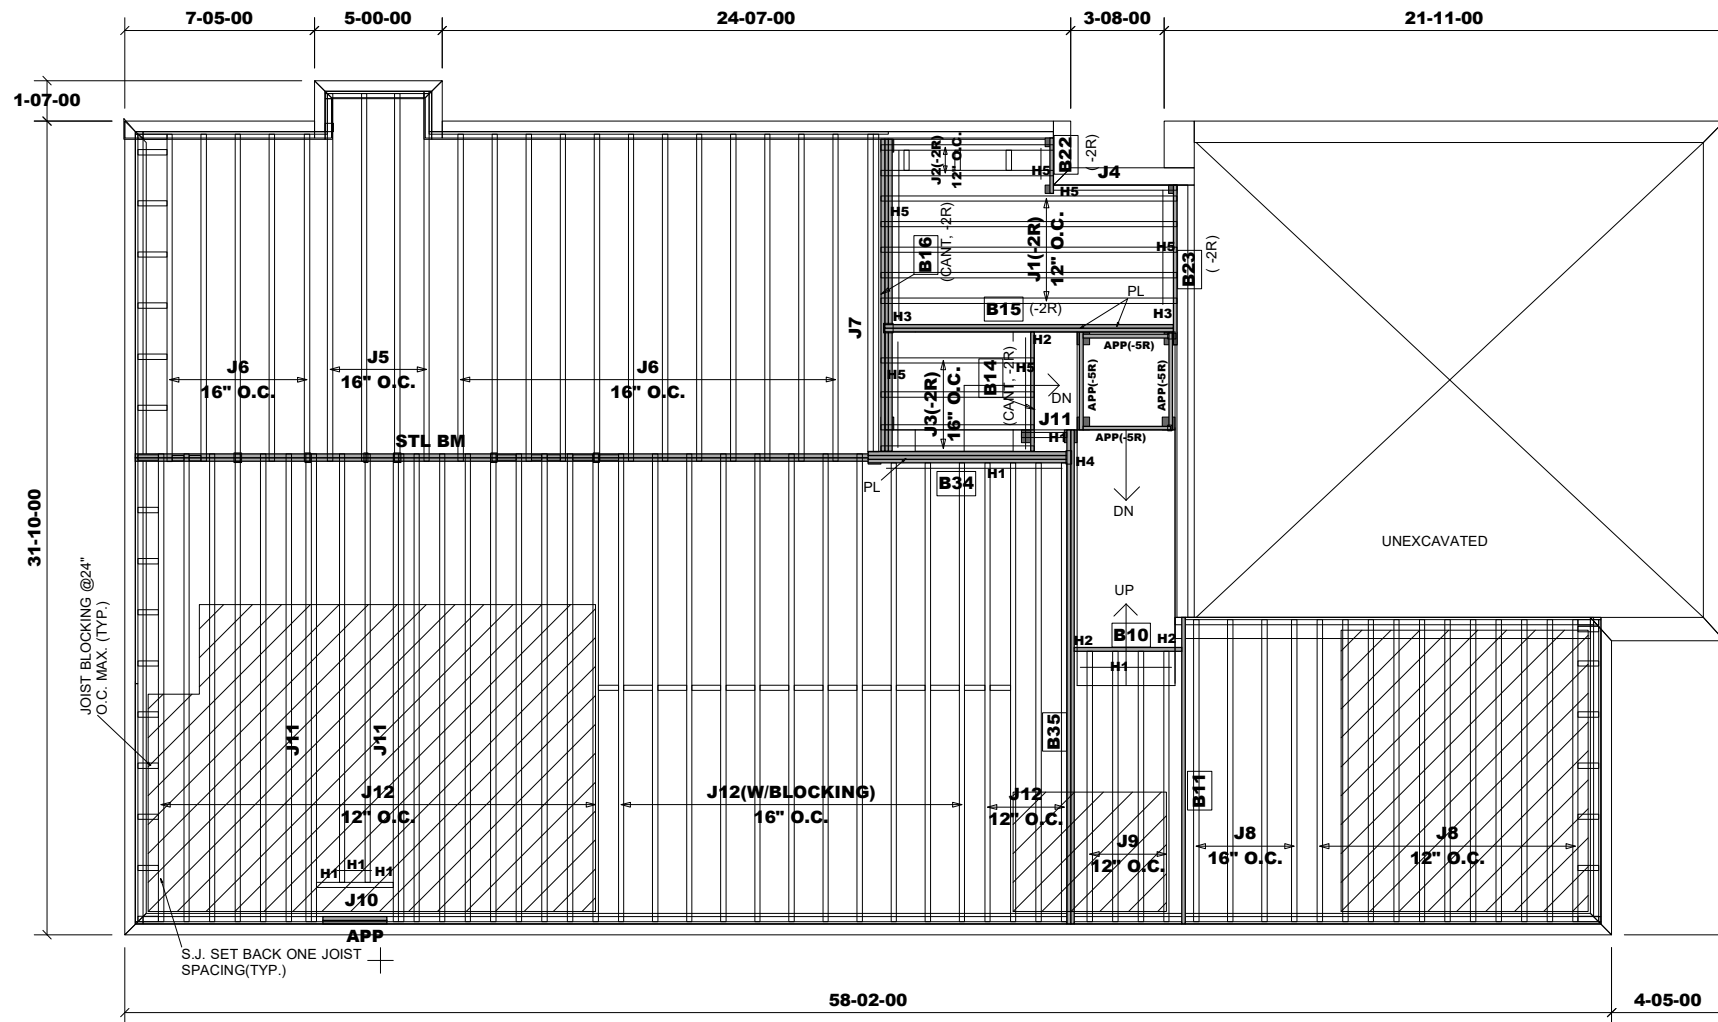

Products					
PlotID	Length	Product	Plies	Net Qty	Fab Type
J1	12-00-00	9 1/2" NI-20	1	5	MFD
J2	7-00-00	9 1/2" NI-20	1	2	MFD
J3	6-00-00	9 1/2" NI-20	1	4	MFD
J4	5-00-00	9 1/2" NI-20	1	1	MFD
J5	15-00-00	11 7/8" NI-20	1	4	MFD
J6	13-00-00	11 7/8" NI-20	1	17	MFD
J7	13-00-00	11 7/8" NI-20	2	2	MFD
J8	12-00-00	11 7/8" NI-20	1	15	MFD
J9	11-00-00	11 7/8" NI-20	1	4	MFD
J10	4-00-00	11 7/8" NI-20	1	1	MFD
J11	2-00-00	11 7/8" NI-20	1	1	MFD
J12	19-00-00	11 7/8" NI-40x	1	31	MFD
J11	19-00-00	11 7/8" NI-40x	2	4	MFD
B35	20-00-00	VERSALAM-12 2.0E	2	2	MFD
B16	13-00-00	VERSALAM-10 2.0E	3	3	MFD
B11	12-00-00	VERSALAM-12 2.0E	1	1	MFD
B15	12-00-00	VERSALAM-10 2.0E	2	2	MFD
B34	8-00-00	VERSALAM-12 2.0E	3	3	MFD
B23	7-00-00	VERSALAM-10 2.0E	1	1	MFD
B14	5-00-00	VERSALAM-10 2.0E	1	1	MFD
B10	5-00-00	VERSALAM-12 2.0E	1	1	MFD
B22	3-00-00	VERSALAM-10 2.0E	1	1	MFD

HANGER SCHEDULE	
H1-----	LT251188 (TM)
H2-----	HUS1.81/10(FM)
H3-----	HGUS410(FM)
H4-----	HGUS5.5/10(FM)
H5-----	LT259(TM)
NOTE:	
TM -----	TOP MOUNT HANGERS
FM-----	FACE MOUNT HANGERS

RIMBOARD	
1- 1/8" X 9 1/2" O.S.B.	
1- 1/8" X 11 7/8" O.S.B.	
SUBFLOOR - 3/4" NAILED & GLUED	
APP - AS PER PLAN	
BBO - BEAM BY OTHERS	

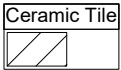

MODEL: UNIT 4003 - EL.A+B
W/SIDE ENTRANCE
W/L.O.D. & W.O.B. COND.
+ 9' CEILING BSMT

First Floor Framing


Do not scale - refer to architectural plans for dimensions

REVISION: April 16, 2020

Ceramic tile application as per O.B.C. 9.30.6

Blocking panels are required over all interior supports


Squash blocks are required under concentrated loads.

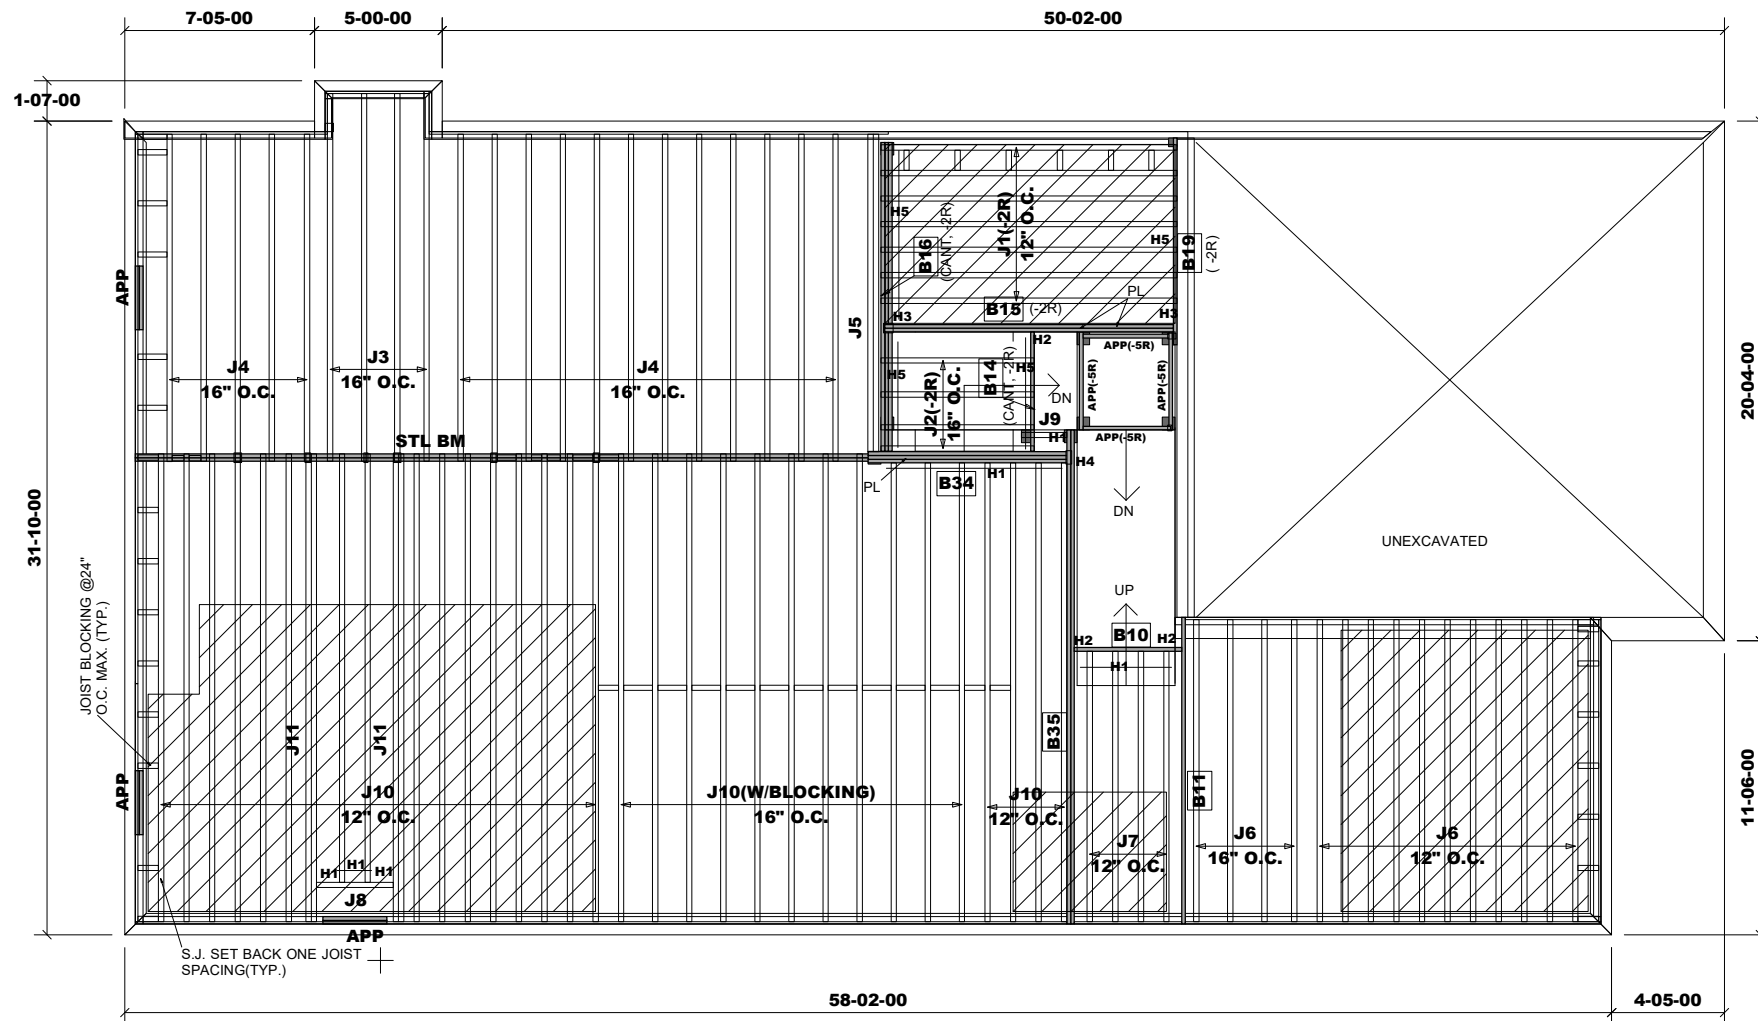

Products					
PlotID	Length	Product	Plies	Net Qty	Fab Type
J1	12-00-00	9 1/2" NI-20	1	7	MFD
J2	6-00-00	9 1/2" NI-20	1	4	MFD
J3	15-00-00	11 7/8" NI-20	1	4	MFD
J4	13-00-00	11 7/8" NI-20	1	17	MFD
J5	13-00-00	11 7/8" NI-20	2	2	MFD
J6	12-00-00	11 7/8" NI-20	1	15	MFD
J7	11-00-00	11 7/8" NI-20	1	4	MFD
J8	4-00-00	11 7/8" NI-20	1	1	MFD
J9	2-00-00	11 7/8" NI-20	1	1	MFD
J10	19-00-00	11 7/8" NI-40x	1	31	MFD
J11	19-00-00	11 7/8" NI-40x	2	4	MFD
B35	20-00-00	VERSALAM-12 2.0E	2	2	MFD
B16	13-00-00	VERSALAM-10 2.0E	3	3	MFD
B11	12-00-00	VERSALAM-12 2.0E	1	1	MFD
B15	12-00-00	VERSALAM-10 2.0E	2	2	MFD
B19	9-00-00	VERSALAM-10 2.0E	1	1	MFD
B34	8-00-00	VERSALAM-12 2.0E	3	3	MFD
B14	5-00-00	VERSALAM-10 2.0E	1	1	MFD
B10	5-00-00	VERSALAM-12 2.0E	1	1	MFD

HANGER SCHEDULE	
H1-----	LT251188 (TM)
H2-----	HUS1.81/10(FM)
H3-----	HGUS410(FM)
H4-----	HGUS5.5/10(FM)
H5-----	LT259(TM)
NOTE:	
TM -----	TOP MOUNT HANGERS
FM-----	FACE MOUNT HANGERS

RIMBOARD	
1- 1/8" X 9 1/2" O.S.B.	
1- 1/8" X 11 7/8" O.S.B.	
SUBFLOOR - 3/4" NAILED & GLUED	
APP - AS PER PLAN	
BBO - BEAM BY OTHERS	

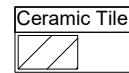

MODEL: UNIT 4003 - EL.A+B
+ 9' CEILING BSMT
+ W.O.D. CONDITON

First Floor Framing

Do not scale - refer to architectural plans for dimensions

REVISION: April 16, 2020

Ceramic tile application as per O.B.C. 9.30.6

Blocking panels are required over all interior supports

Squash blocks are required under concentrated loads.

JT/PL: 45147/105729

Builder: Gold Park

Location: Vaughan

Designer: NL

Alpa Roof Trusses Inc.

Salesperson: Derek

LI: 318683(290676)


Project: Pine Valley

Date: June 29, 2018

Sheet: 2 of 10

Maple, Ontario


Home Lumber

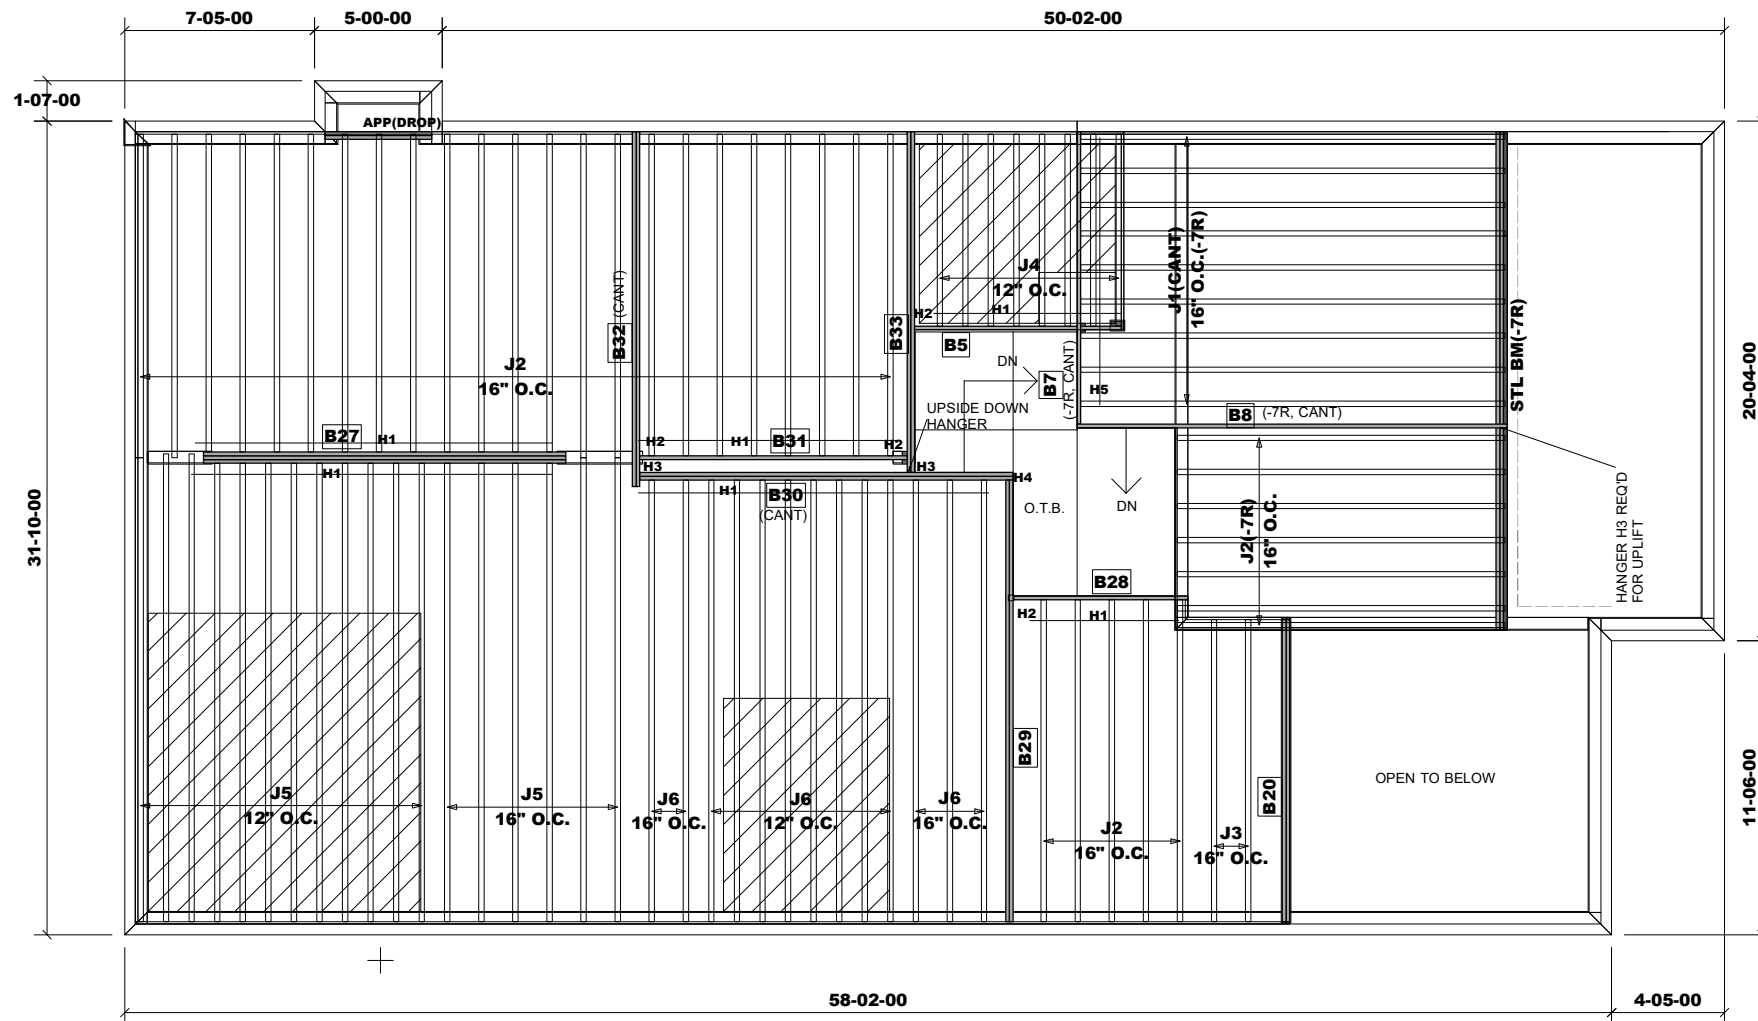

Products					
PlotID	Length	Product	Plies	Net Qty	Fab Type
J1	17-00-00	11 7/8" NI-20	1	9	MFD
J2	13-00-00	11 7/8" NI-20	1	35	MFD
J3	12-00-00	11 7/8" NI-20	1	2	MFD
J4	8-00-00	11 7/8" NI-20	1	8	MFD
J5	19-00-00	11 7/8" NI-40x	1	18	MFD
J6	18-00-00	11 7/8" NI-40x	1	13	MFD
B29	18-00-00	VERSALAM-12 2.0E	2	2	MFD
B8	17-00-00	VERSALAM-12 2.0E	1	1	MFD
B30	15-00-00	VERSALAM-12 2.0E	2	2	MFD
B27	15-00-00	VERSALAM-12 2.0E	3	3	MFD
B32	14-00-00	VERSALAM-12 2.0E	2	2	MFD
B33	14-00-00	VERSALAM-12 2.0E	2	2	MFD
B7	12-00-00	VERSALAM-12 2.0E	1	1	MFD
B20	12-00-00	VERSALAM-12 2.0E	2	2	MFD
B31	11-00-00	VERSALAM-12 2.0E	1	1	MFD
B5	9-00-00	VERSALAM-12 2.0E	1	1	MFD
B28	7-00-00	VERSALAM-12 2.0E	1	1	MFD

HANGER SCHEDULE	
H1-----	LT251188 (TM)
H2-----	HUS1.81/10(FM)
H3-----	HGUS410(FM)
H4-----	HUC410(FM)
H5-----	HU310(FM)
NOTE:	
TM -----	TOP MOUNT HANGERS
FM -----	FACE MOUNT HANGERS

RIMBOARD
1- 1/8" X 11 7/8" O.S.B.
SUBFLOOR - 3/4" NAILED & GLUED
APP - AS PER PLAN
BBO - BEAM BY OTHERS

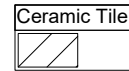

Ceramic tile application as per O.B.C. 9.30.6

Provide I-Joist Blocking between cantilevered joists (along bearing) and rimboard closure at ends.

Blocking panels are required over all interior supports
Squash blocks are required under concentrated loads.

REVISION: April 16, 2020

MODEL: UNIT 4003 - EL.B
+ OPT. LOGGIA

Second Floor Framing

Do not scale - refer to architectural plans for dimensions

JT/PL: 45147/105729

Builder: Gold Park

Location: Vaughan

Designer: NL

Alpa Roof Trusses Inc.

Salesperson: Derek

LI: 318683(290676)


Project: Pine Valley

Date: June 29, 2018

Sheet: 3 of 10

Maple, Ontario


Home Lumber

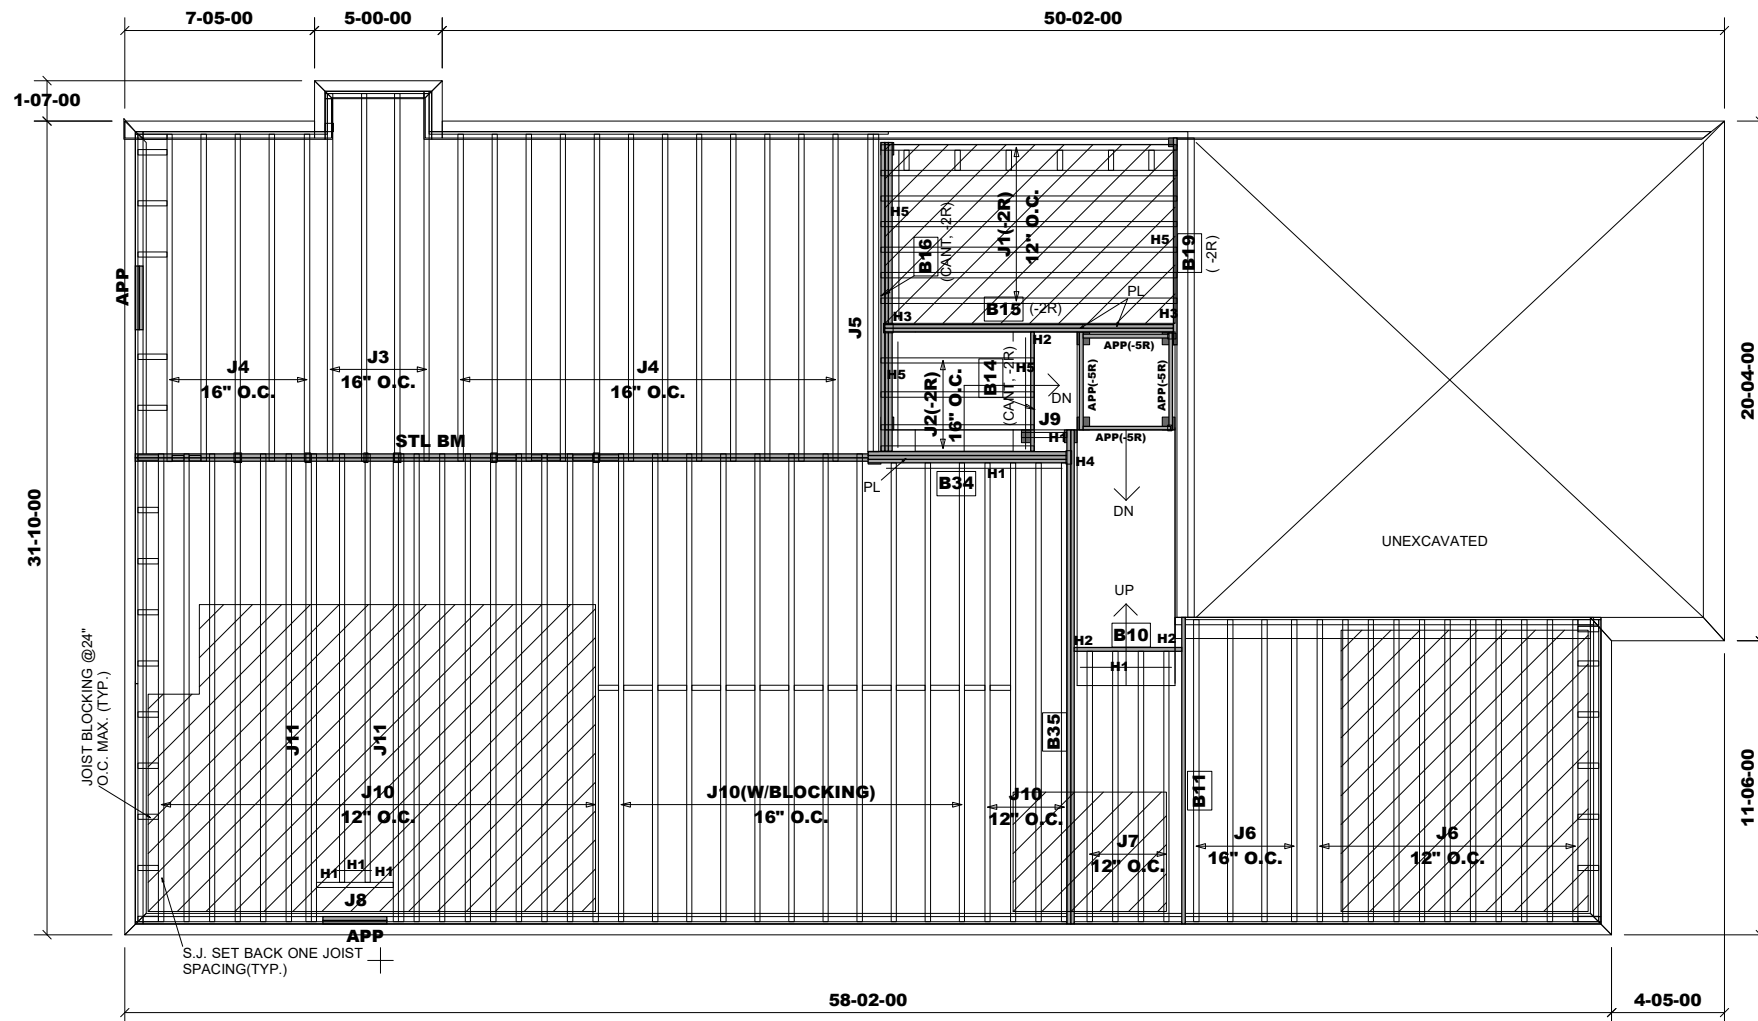

Products					
PlotID	Length	Product	Plies	Net Qty	Fab Type
J1	12-00-00	9 1/2" NI-20	1	7	MFD
J2	6-00-00	9 1/2" NI-20	1	4	MFD
J3	15-00-00	11 7/8" NI-20	1	4	MFD
J4	13-00-00	11 7/8" NI-20	1	17	MFD
J5	13-00-00	11 7/8" NI-20	2	2	MFD
J6	12-00-00	11 7/8" NI-20	1	15	MFD
J7	11-00-00	11 7/8" NI-20	1	4	MFD
J8	4-00-00	11 7/8" NI-20	1	1	MFD
J9	2-00-00	11 7/8" NI-20	1	1	MFD
J10	19-00-00	11 7/8" NI-40x	1	31	MFD
J11	19-00-00	11 7/8" NI-40x	2	4	MFD
B35	20-00-00	VERSALAM-12 2.0E	2	2	MFD
B16	13-00-00	VERSALAM-10 2.0E	3	3	MFD
B11	12-00-00	VERSALAM-12 2.0E	1	1	MFD
B15	12-00-00	VERSALAM-10 2.0E	2	2	MFD
B19	9-00-00	VERSALAM-10 2.0E	1	1	MFD
B34	8-00-00	VERSALAM-12 2.0E	3	3	MFD
B14	5-00-00	VERSALAM-10 2.0E	1	1	MFD
B10	5-00-00	VERSALAM-12 2.0E	1	1	MFD

HANGER SCHEDULE	
H1-----	LT251188 (TM)
H2-----	HUS1.81/10(FM)
H3-----	HGUS410(FM)
H4-----	HGUS5.5/10(FM)
H5-----	LT259(TM)
NOTE:	
TM -----	TOP MOUNT HANGERS
FM -----	FACE MOUNT HANGERS

RIMBOARD	
1- 1/8" X 9 1/2" O.S.B.	
1- 1/8" X 11 7/8" O.S.B.	
SUBFLOOR - 3/4" NAILED & GLUED	
APP - AS PER PLAN	
BBO - BEAM BY OTHERS	

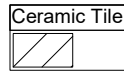

MODEL: UNIT 4003 - EL.A+B
W/OPT. LOGGIA COND.
+ 9' CEILING BSMT
+ W.O.D. CONDITON

First Floor Framing

Do not scale - refer to architectural plans for dimensions

REVISION: April 16, 2020

Ceramic tile application as per O.B.C. 9.30.6

Blocking panels are required over all interior supports
Squash blocks are required under concentrated loads.

JT/PL: 45147/105729

Builder: Gold Park

Location: Vaughan

Designer: NL

Alpa Roof Trusses Inc.

Salesperson: Derek

LI: 318683(290676)


Project: Pine Valley

Date: June 29, 2018

Sheet: 4 of 10

Maple, Ontario


Home Lumber

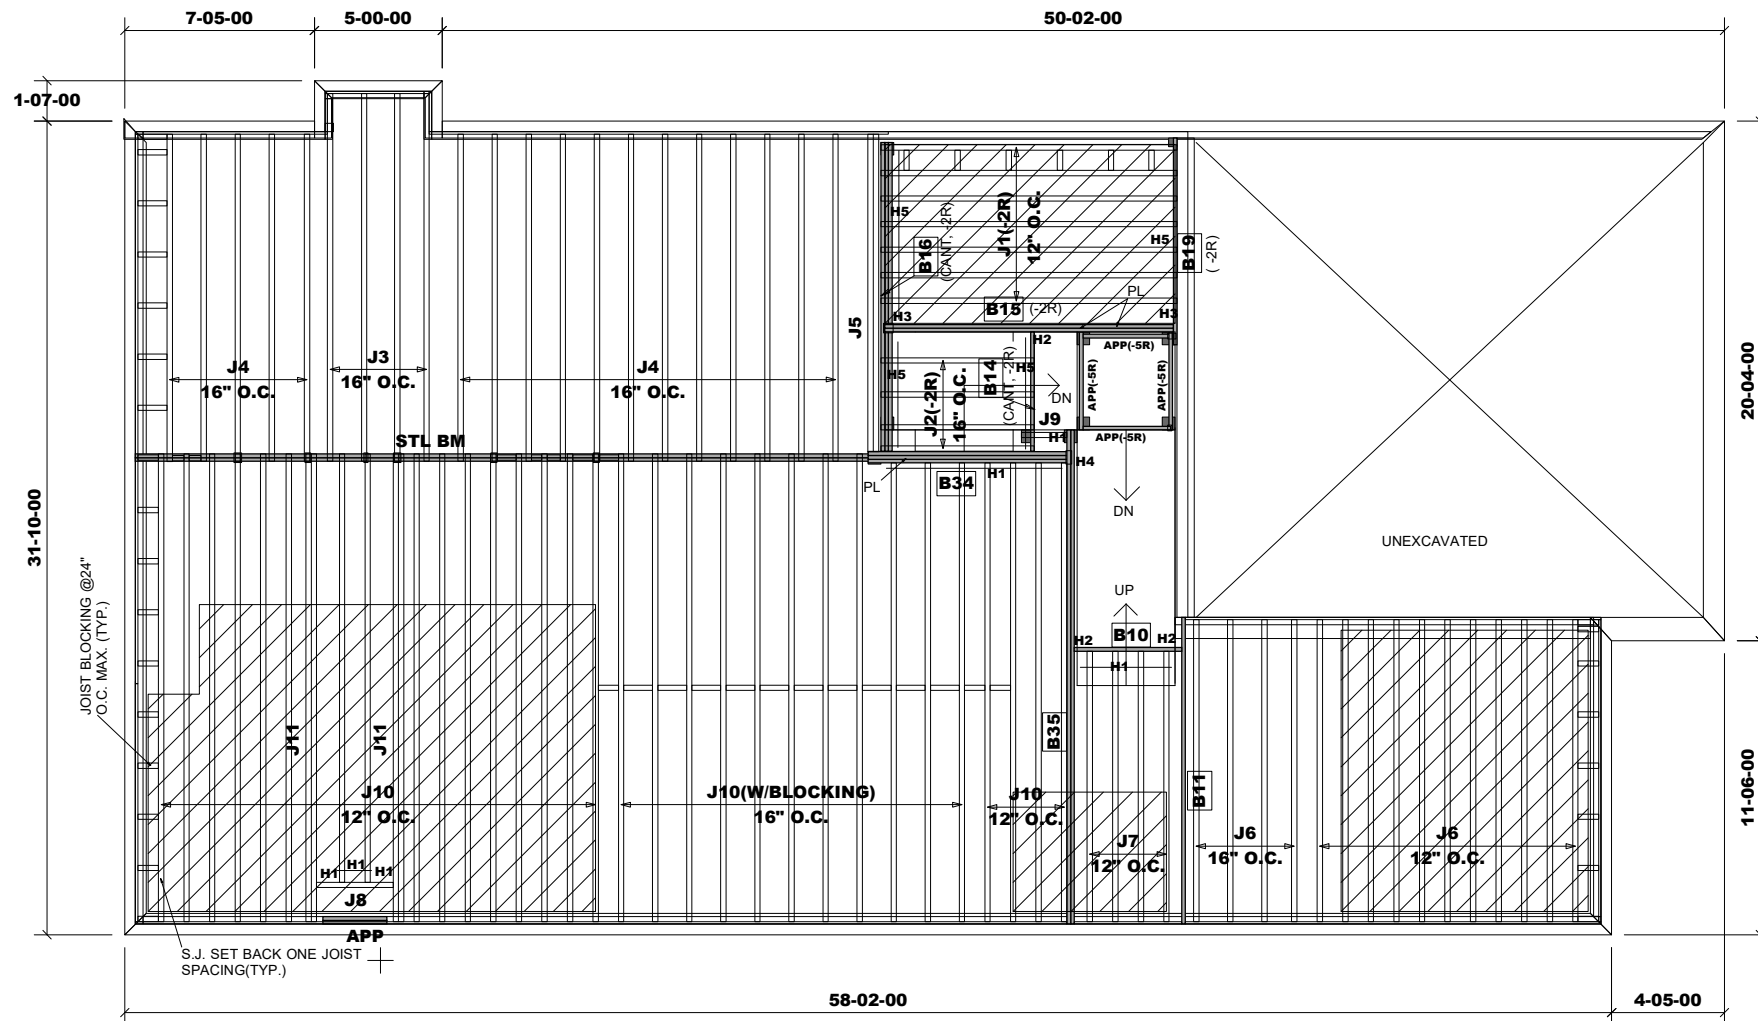

Products					
PlotID	Length	Product	Plies	Net Qty	Fab Type
J1	12-00-00	9 1/2" NI-20	1	7	MFD
J2	6-00-00	9 1/2" NI-20	1	4	MFD
J3	15-00-00	11 7/8" NI-20	1	4	MFD
J4	13-00-00	11 7/8" NI-20	1	17	MFD
J5	13-00-00	11 7/8" NI-20	2	2	MFD
J6	12-00-00	11 7/8" NI-20	1	15	MFD
J7	11-00-00	11 7/8" NI-20	1	4	MFD
J8	4-00-00	11 7/8" NI-20	1	1	MFD
J9	2-00-00	11 7/8" NI-20	1	1	MFD
J10	19-00-00	11 7/8" NI-40x	1	31	MFD
J11	19-00-00	11 7/8" NI-40x	2	4	MFD
B35	20-00-00	VERSALAM-12 2.0E	2	2	MFD
B16	13-00-00	VERSALAM-10 2.0E	3	3	MFD
B11	12-00-00	VERSALAM-12 2.0E	1	1	MFD
B15	12-00-00	VERSALAM-10 2.0E	2	2	MFD
B19	9-00-00	VERSALAM-10 2.0E	1	1	MFD
B34	8-00-00	VERSALAM-12 2.0E	3	3	MFD
B14	5-00-00	VERSALAM-10 2.0E	1	1	MFD
B10	5-00-00	VERSALAM-12 2.0E	1	1	MFD

HANGER SCHEDULE	
H1-----	LT251188 (TM)
H2-----	HUS1.81/10(FM)
H3-----	HGUS410(FM)
H4-----	HGUS5.5/10(FM)
H5-----	LT259(TM)
NOTE:	
TM -----	TOP MOUNT HANGERS
FM-----	FACE MOUNT HANGERS

RIMBOARD	
1-	1/8" X 9 1/2" O.S.B.
1-	1/8" X 11 7/8" O.S.B.
SUBFLOOR - 3/4" NAILED & GLUED	
APP -	AS PER PLAN
BBO -	BEAM BY OTHERS

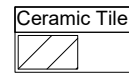

MODEL: UNIT 4003 - EL.A+B
W/L.O.D. & W.O.B.
+ 9' CEILING BSMT
+ OPT. LOGGIA COND.

First Floor Framing

Do not scale - refer to architectural plans for dimensions

REVISION: April 16, 2020

Ceramic tile application as per O.B.C. 9.30.6

Blocking panels are required over all interior supports

Squash blocks are required under concentrated loads.

JT/PL: 45147/105729

Builder: Gold Park

Location: Vaughan

Designer: NL

Alpa Roof Trusses Inc.

Salesperson: Derek

LI: 318683(290676)


Project: Pine Valley

Date: June 29, 2018

Sheet: 5 of 10

Maple, Ontario


Home Lumber

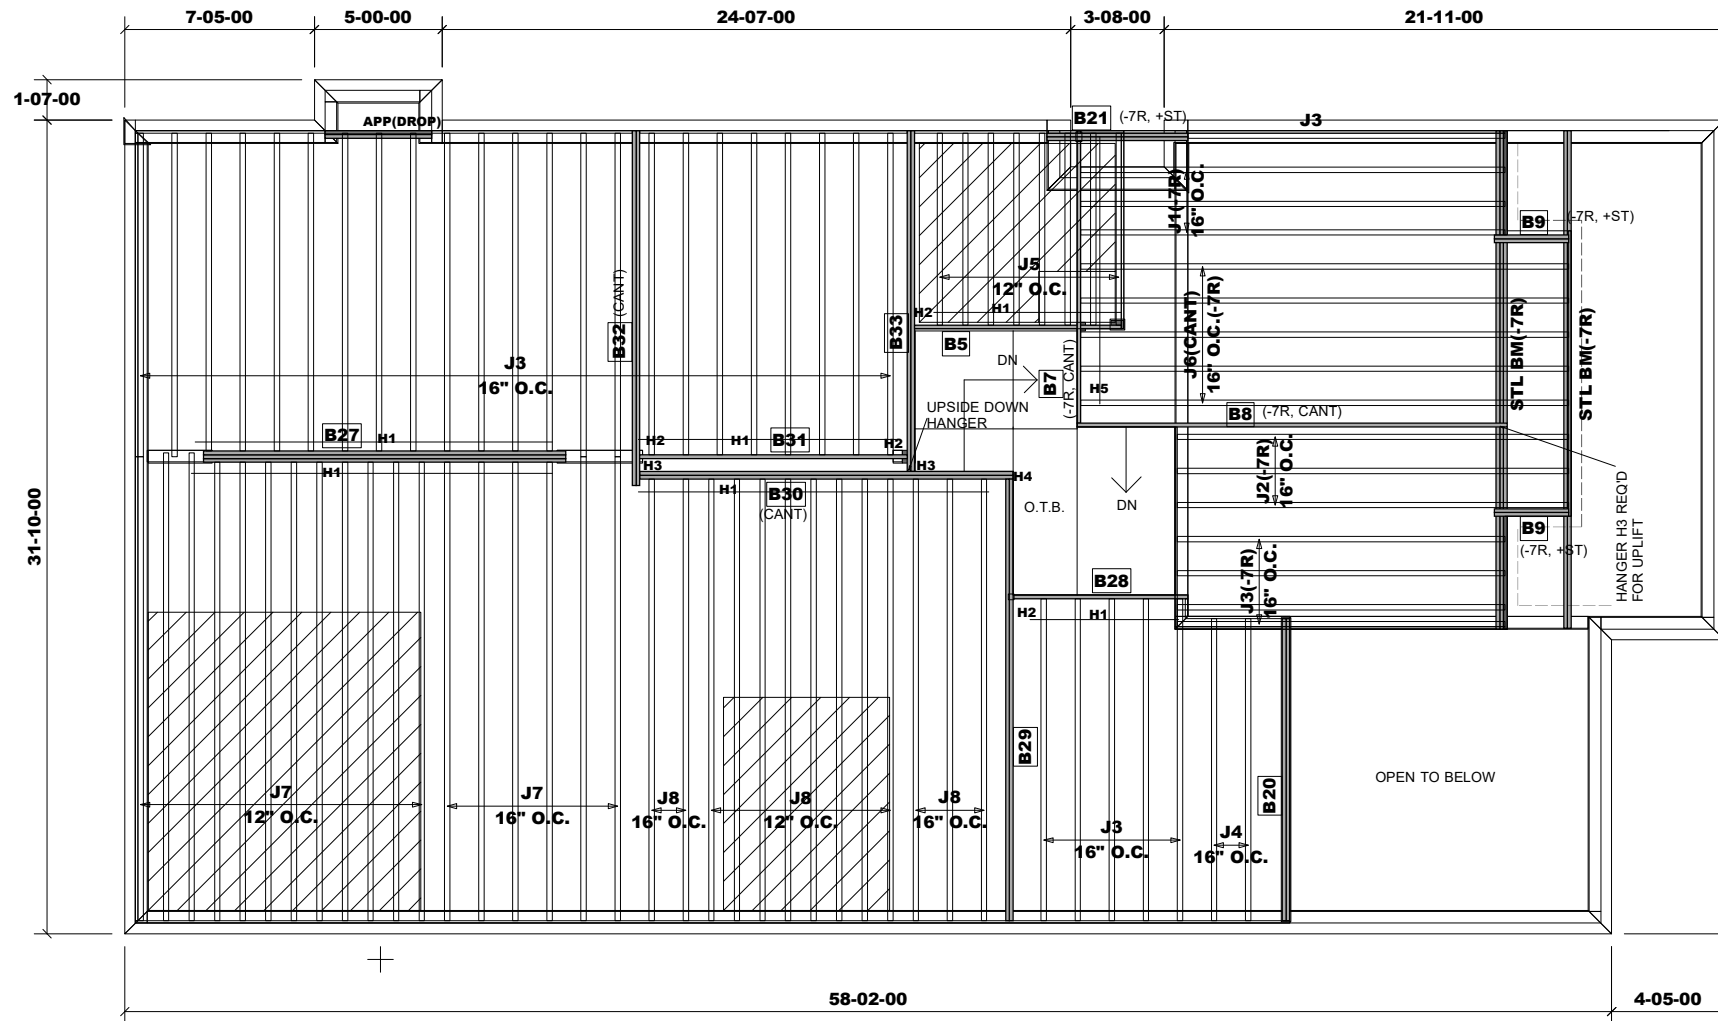

Products					
PlotID	Length	Product	Plies	Net Qty	Fab Type
J1	17-00-00	11 7/8" NI-20	1	3	MFD
J2	16-00-00	11 7/8" NI-20	1	3	MFD
J3	13-00-00	11 7/8" NI-20	1	33	MFD
J4	12-00-00	11 7/8" NI-20	1	2	MFD
J5	8-00-00	11 7/8" NI-20	1	8	MFD
J6	20-00-00	11 7/8" NI-40x	1	5	MFD
J7	19-00-00	11 7/8" NI-40x	1	18	MFD
J8	18-00-00	11 7/8" NI-40x	1	13	MFD
B29	18-00-00	VERSALAM-12 2.0E	2	2	MFD
B8	17-00-00	VERSALAM-12 2.0E	1	1	MFD
B30	15-00-00	VERSALAM-12 2.0E	2	2	MFD
B27	15-00-00	VERSALAM-12 2.0E	3	3	MFD
B32	14-00-00	VERSALAM-12 2.0E	2	2	MFD
B33	14-00-00	VERSALAM-12 2.0E	2	2	MFD
B7	12-00-00	VERSALAM-12 2.0E	1	1	MFD
B20	12-00-00	VERSALAM-12 2.0E	2	2	MFD
B31	11-00-00	VERSALAM-12 2.0E	1	1	MFD
B5	9-00-00	VERSALAM-12 2.0E	1	1	MFD
B28	7-00-00	VERSALAM-12 2.0E	1	1	MFD
B21	6-00-00	VERSALAM-12 2.0E	2	2	MFD
B9	3-00-00	VERSALAM-12 2.0E	2	4	MFD

HANGER SCHEDULE	
H1-----	LT251188 (TM)
H2-----	HUS1.81/10(FM)
H3-----	HGUS410(FM)
H4-----	HUC410(FM)
H5-----	HU310(FM)
NOTE:	
TM -----	TOP MOUNT HANGERS
FM-----	FACE MOUNT HANGERS

RIMBOARD	
1- 1/8" X 11 7/8" O.S.B.	
SUBFLOOR - 3/4" NAILED & GLUED	
APP - AS PER PLAN	
BBO - BEAM BY OTHERS	

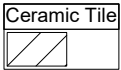

MODEL: UNIT 4003 - EL.A
W/SIDE ENTRANCE
+ OPT. LOGGIA

Second Floor Framing


Do not scale - refer to architectural plans for dimensions

REVISION: April 16, 2020

Ceramic tile application as per O.B.C. 9.30.6

Provide I-Joist Blocking between cantilevered joists (along bearing) and rimboard closure at ends.


Blocking panels are required over all interior supports
Squash blocks are required under concentrated loads.

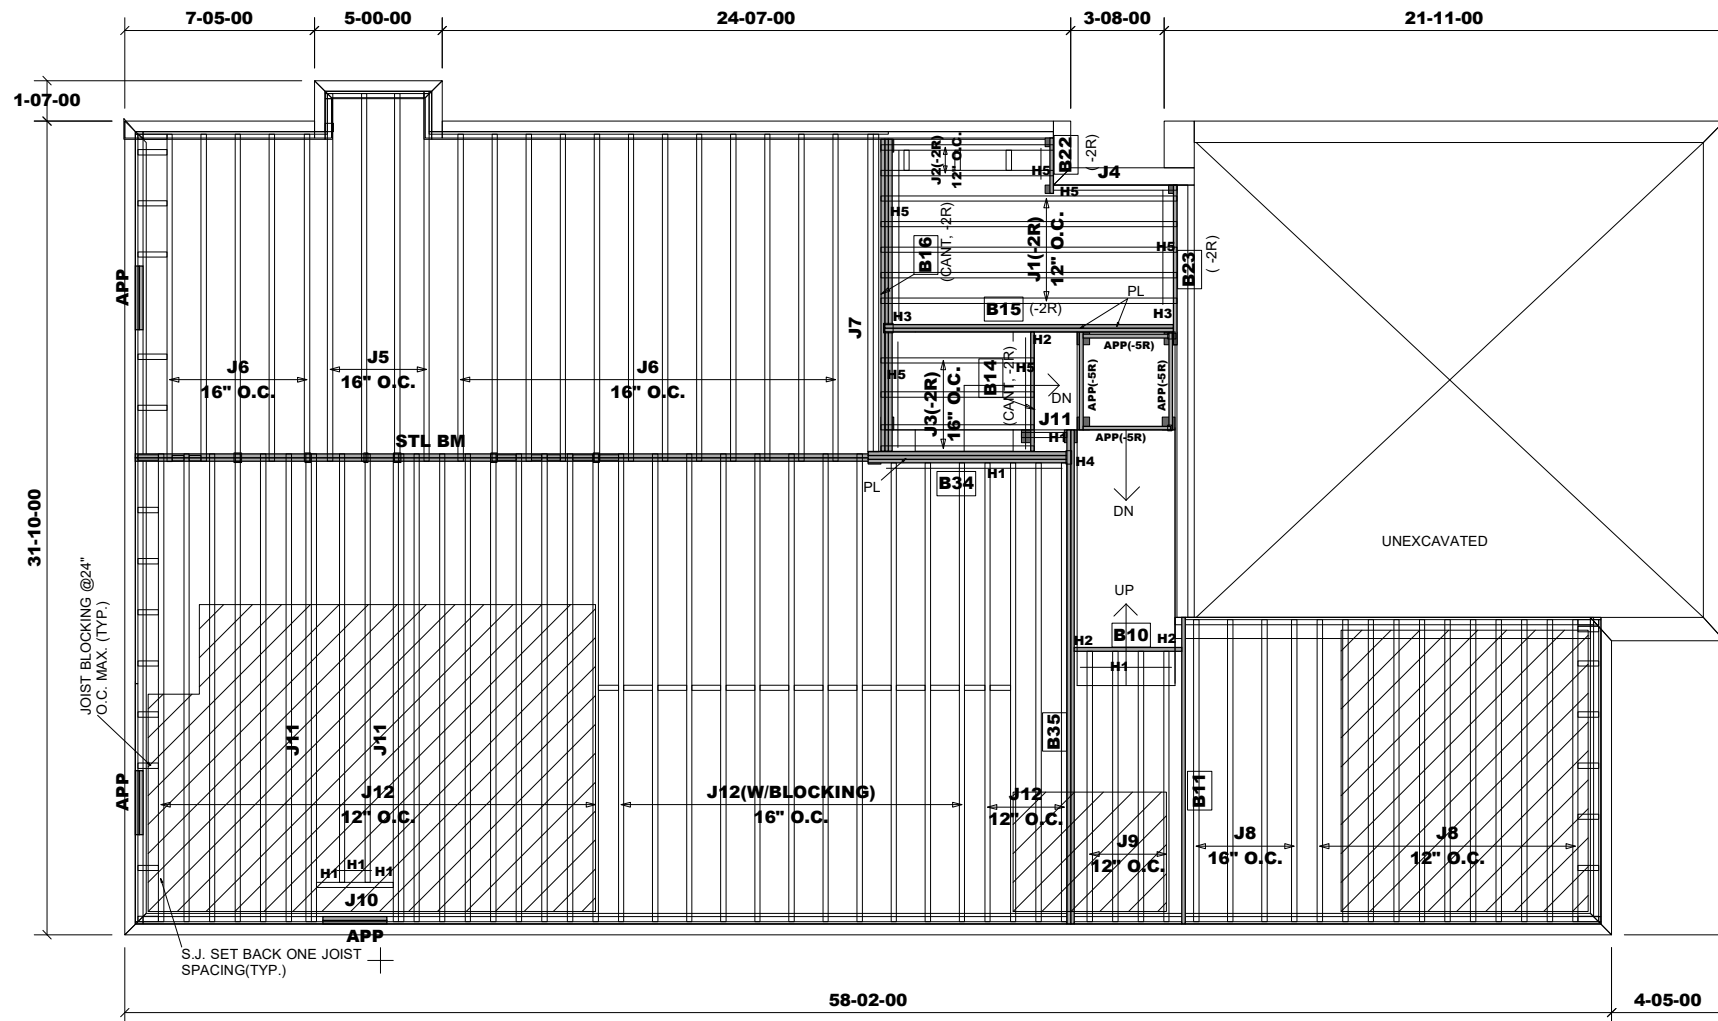

Products					
PlotID	Length	Product	Plies	Net Qty	Fab Type
J1	12-00-00	9 1/2" NI-20	1	5	MFD
J2	7-00-00	9 1/2" NI-20	1	2	MFD
J3	6-00-00	9 1/2" NI-20	1	4	MFD
J4	5-00-00	9 1/2" NI-20	1	1	MFD
J5	15-00-00	11 7/8" NI-20	1	4	MFD
J6	13-00-00	11 7/8" NI-20	1	17	MFD
J7	13-00-00	11 7/8" NI-20	2	2	MFD
J8	12-00-00	11 7/8" NI-20	1	15	MFD
J9	11-00-00	11 7/8" NI-20	1	4	MFD
J10	4-00-00	11 7/8" NI-20	1	1	MFD
J11	2-00-00	11 7/8" NI-20	1	1	MFD
J12	19-00-00	11 7/8" NI-40x	1	31	MFD
J11	19-00-00	11 7/8" NI-40x	2	4	MFD
B35	20-00-00	VERSALAM-12 2.0E	2	2	MFD
B16	13-00-00	VERSALAM-10 2.0E	3	3	MFD
B11	12-00-00	VERSALAM-12 2.0E	1	1	MFD
B15	12-00-00	VERSALAM-10 2.0E	2	2	MFD
B34	8-00-00	VERSALAM-12 2.0E	3	3	MFD
B23	7-00-00	VERSALAM-10 2.0E	1	1	MFD
B14	5-00-00	VERSALAM-10 2.0E	1	1	MFD
B10	5-00-00	VERSALAM-12 2.0E	1	1	MFD
B22	3-00-00	VERSALAM-10 2.0E	1	1	MFD

HANGER SCHEDULE	
H1-----	LT251188 (TM)
H2-----	HUS1.81/10(FM)
H3-----	HGUS410(FM)
H4-----	HGUS5.5/10(FM)
H5-----	LT259(TM)
NOTE:	
TM -----	TOP MOUNT HANGERS
FM-----	FACE MOUNT HANGERS

RIMBOARD	
1- 1/8" X 9 1/2" O.S.B.	
1- 1/8" X 11 7/8" O.S.B.	
SUBFLOOR - 3/4" NAILED & GLUED	
APP - AS PER PLAN	
BBO - BEAM BY OTHERS	

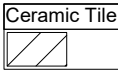

MODEL: UNIT 4003 - EL.A+B
W/SIDE ENTRANCE
+ 9' CEILING BSMT
+ W.O.D. CONDITON

First Floor Framing

Do not scale - refer to architectural plans for dimensions

REVISION: April 16, 2020

Ceramic tile application as per O.B.C. 9.30.6
Blocking panels are required over all interior supports
Squash blocks are required under concentrated loads.

JT/PL: 45147/105729
LI: 318683(290676)


Builder: Gold Park
Project: Pine Valley

Location: Vaughan
Date: June 29, 2018

Designer: NL
Sheet: 7 of 10

Alpa Roof Trusses Inc.
Maple, Ontario


Salesperson: Derek
Home Lumber

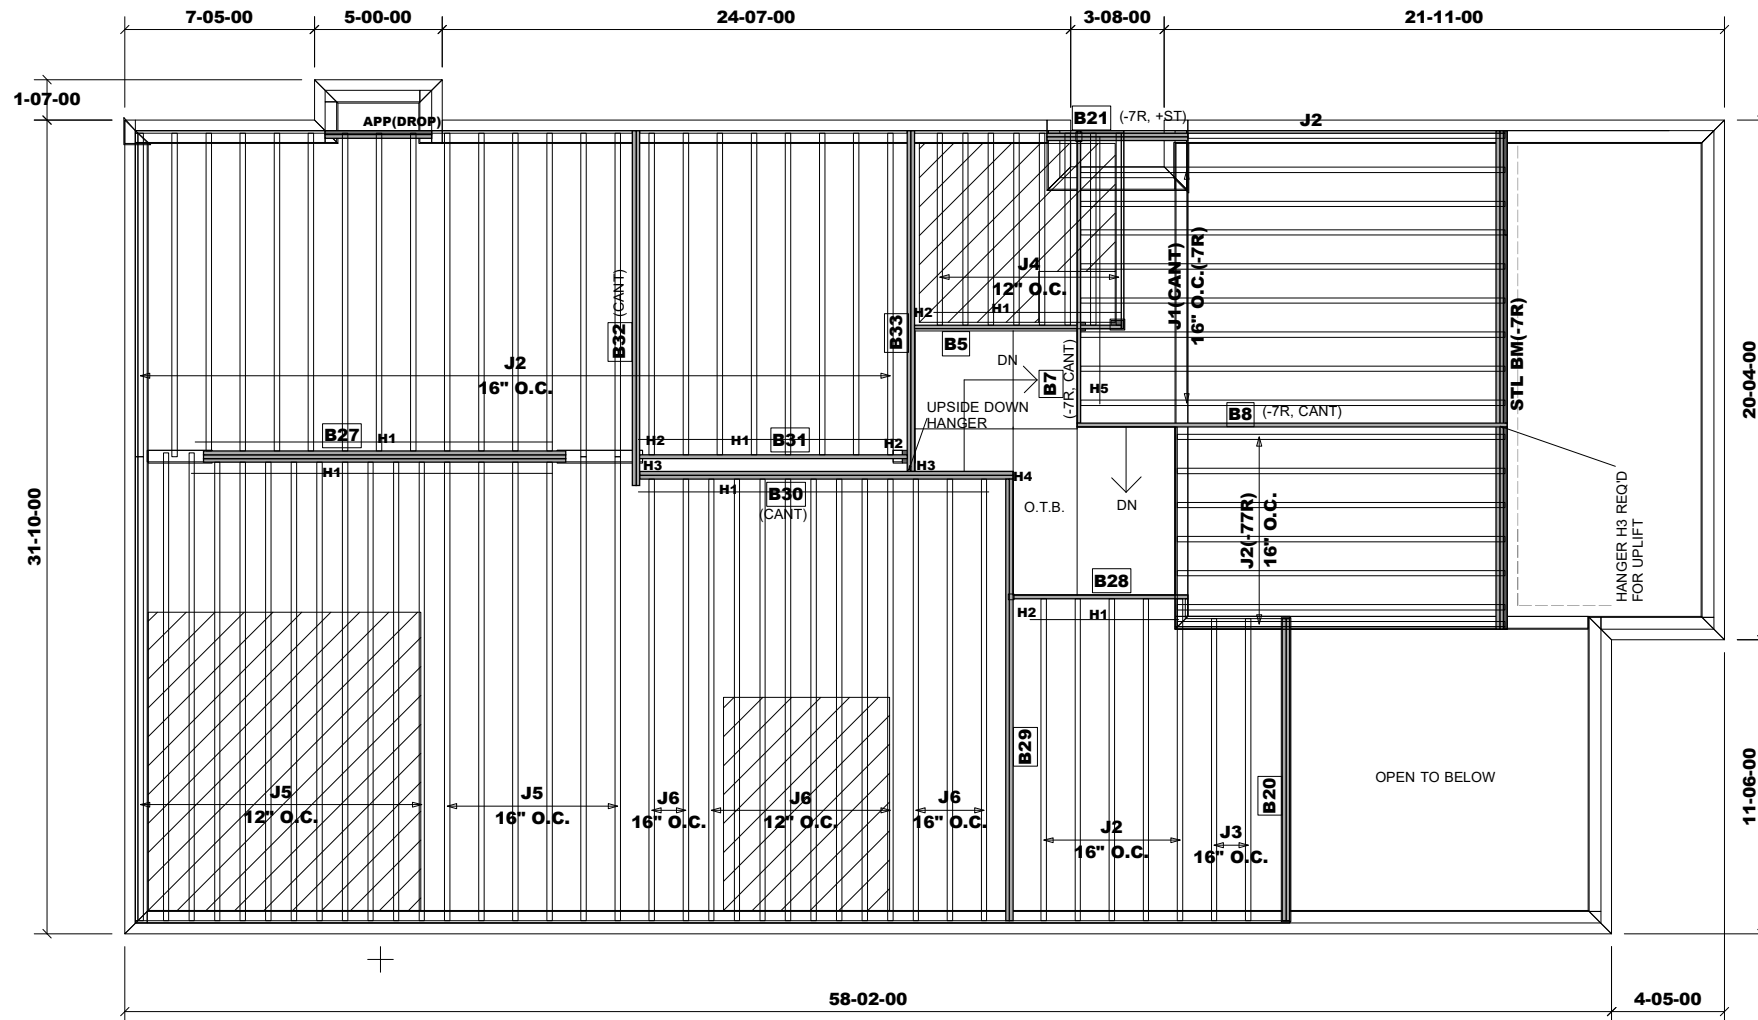

Products					
PlotID	Length	Product	Plies	Net Qty	Fab Type
J1	17'-00"-00	11 7/8" NI-20	1	8	MFD
J2	13'-00"-00	11 7/8" NI-20	1	36	MFD
J3	12'-00"-00	11 7/8" NI-20	1	2	MFD
J4	8'-00"-00	11 7/8" NI-20	1	8	MFD
J5	19'-00"-00	11 7/8" NI-40x	1	18	MFD
J6	18'-00"-00	11 7/8" NI-40x	1	13	MFD
B29	18'-00"-00	VERSALAM-12 2.0E	2	2	MFD
B8	17'-00"-00	VERSALAM-12 2.0E	1	1	MFD
B30	15'-00"-00	VERSALAM-12 2.0E	2	2	MFD
B27	15'-00"-00	VERSALAM-12 2.0E	3	3	MFD
B32	14'-00"-00	VERSALAM-12 2.0E	2	2	MFD
B33	14'-00"-00	VERSALAM-12 2.0E	2	2	MFD
B7	12'-00"-00	VERSALAM-12 2.0E	1	1	MFD
B20	12'-00"-00	VERSALAM-12 2.0E	2	2	MFD
B31	11'-00"-00	VERSALAM-12 2.0E	1	1	MFD
B5	9'-00"-00	VERSALAM-12 2.0E	1	1	MFD
B28	7'-00"-00	VERSALAM-12 2.0E	1	1	MFD
B21	6'-00"-00	VERSALAM-12 2.0E	2	2	MFD

HANGER SCHEDULE	
H1-----	LT251188 (TM)
H2-----	HUS1.81/10(FM)
H3-----	HGUS410(FM)
H4-----	HUC410(FM)
H5-----	HU310(FM)
NOTE:	
TM -----	TOP MOUNT HANGERS
FM -----	FACE MOUNT HANGERS

RIMBOARD	
1- 1/8" X 11 7/8" O.S.B.	
SUBFLOOR - 3/4" NAILED & GLUED	
APP - AS PER PLAN	
BBO - BEAM BY OTHERS	

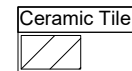

Ceramic tile application as per O.B.C. 9.30.6

Provide I-Joist Blocking between cantilevered joists (along bearing) and rimboard closure at ends.

Blocking panels are required over all interior supports
Squash blocks are required under concentrated loads.

MODEL: UNIT 4003 - EL.B
W/SIDE ENTRANCE
+ OPT. LOGGIA

Second Floor Framing

Do not scale - refer to architectural plans for dimensions

REVISION: April 16, 2020

JT/PL: 45147/105729

Builder: Gold Park

Location: Vaughan

Designer: NL

Alpa Roof Trusses Inc.

Salesperson: Derek

LI: 318683(290676)


Project: Pine Valley

Date: June 29, 2018

Sheet: 8 of 10

Maple, Ontario


Home Lumber

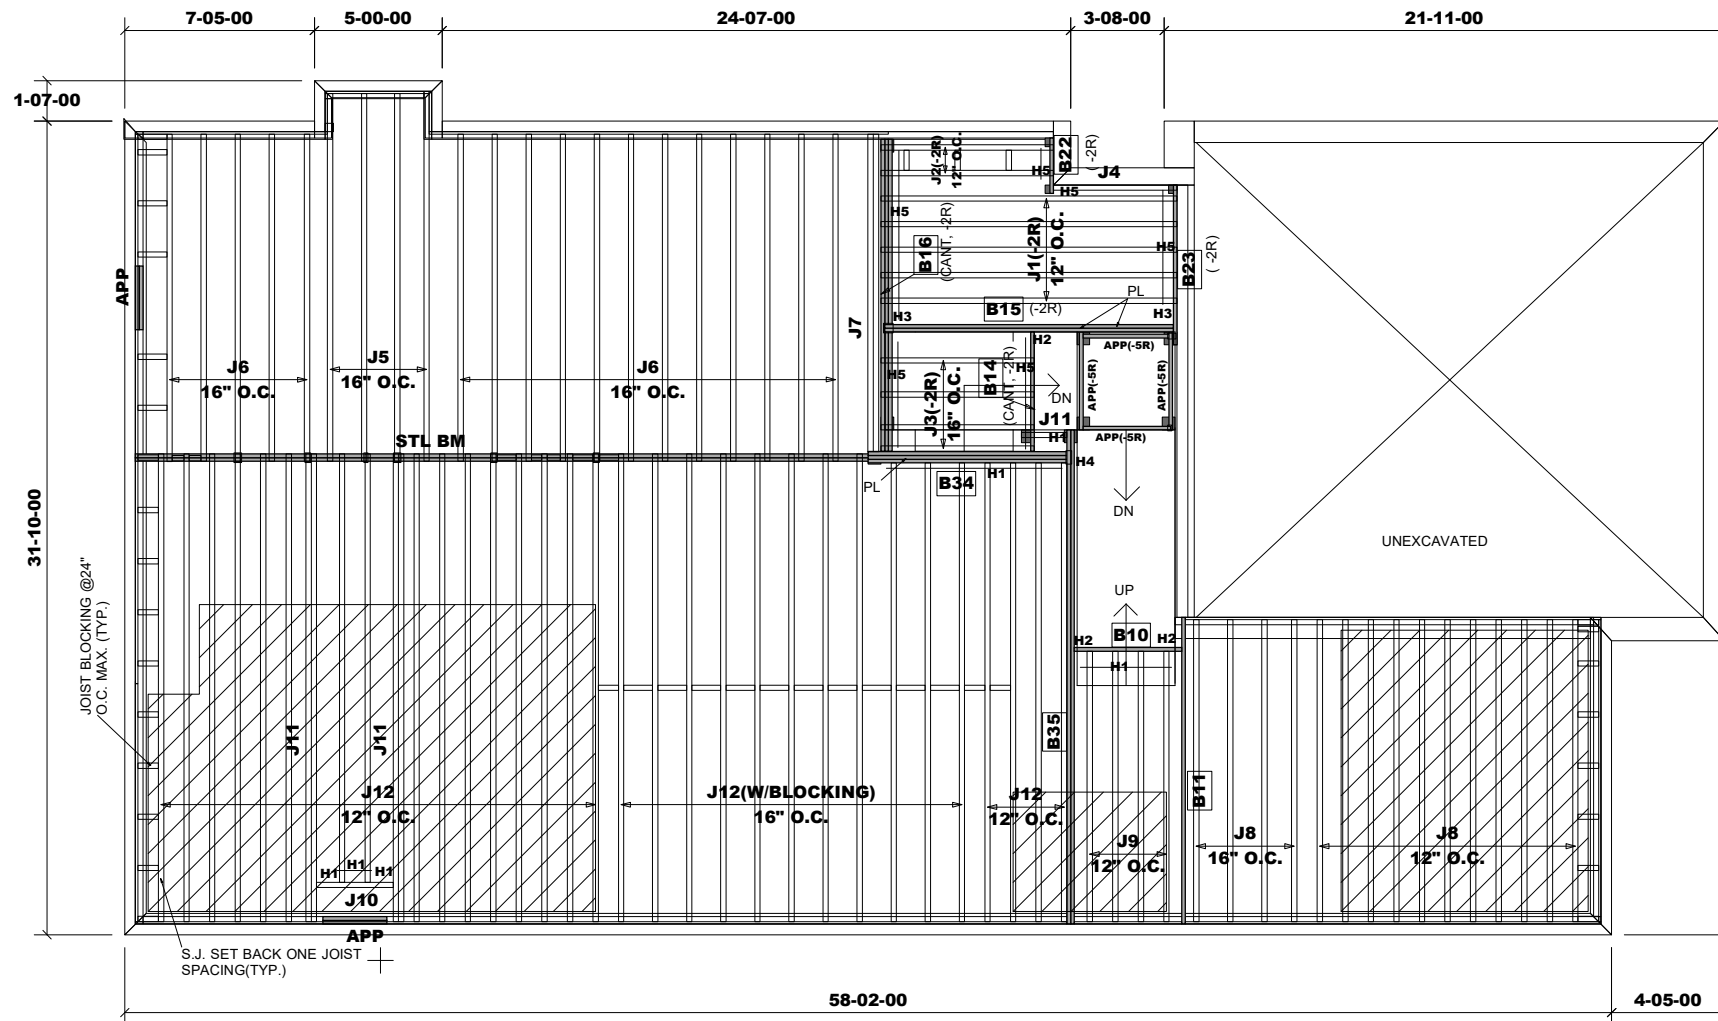

Products					
PlotID	Length	Product	Plies	Net Qty	Fab Type
J1	12-00-00	9 1/2" NI-20	1	5	MFD
J2	7-00-00	9 1/2" NI-20	1	2	MFD
J3	6-00-00	9 1/2" NI-20	1	4	MFD
J4	5-00-00	9 1/2" NI-20	1	1	MFD
J5	15-00-00	11 7/8" NI-20	1	4	MFD
J6	13-00-00	11 7/8" NI-20	1	17	MFD
J7	13-00-00	11 7/8" NI-20	2	2	MFD
J8	12-00-00	11 7/8" NI-20	1	15	MFD
J9	11-00-00	11 7/8" NI-20	1	4	MFD
J10	4-00-00	11 7/8" NI-20	1	1	MFD
J11	2-00-00	11 7/8" NI-20	1	1	MFD
J12	19-00-00	11 7/8" NI-40x	1	31	MFD
J11	19-00-00	11 7/8" NI-40x	2	4	MFD
B35	20-00-00	VERSALAM-12 2.0E	2	2	MFD
B16	13-00-00	VERSALAM-10 2.0E	3	3	MFD
B11	12-00-00	VERSALAM-12 2.0E	1	1	MFD
B15	12-00-00	VERSALAM-10 2.0E	2	2	MFD
B34	8-00-00	VERSALAM-12 2.0E	3	3	MFD
B23	7-00-00	VERSALAM-10 2.0E	1	1	MFD
B14	5-00-00	VERSALAM-10 2.0E	1	1	MFD
B10	5-00-00	VERSALAM-12 2.0E	1	1	MFD
B22	3-00-00	VERSALAM-10 2.0E	1	1	MFD

HANGER SCHEDULE	
H1-----	LT251188 (TM)
H2-----	HUS1.81/10(FM)
H3-----	HGUS410(FM)
H4-----	HGUS5.5/10(FM)
H5-----	LT259(TM)
NOTE:	
TM -----	TOP MOUNT HANGERS
FM-----	FACE MOUNT HANGERS

RIMBOARD	
1- 1/8" X 9 1/2" O.S.B.	
1- 1/8" X 11 7/8" O.S.B.	
SUBFLOOR - 3/4" NAILED & GLUED	
APP - AS PER PLAN	
BBO - BEAM BY OTHERS	

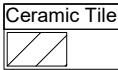

MODEL: UNIT 4003 - EL.A+B
W/SIDE ENTRANCE(OPT. LOGGIA)
+ 9' CEILING BSMT
+ W.O.D. CONDITON

First Floor Framing

Do not scale - refer to architectural plans for dimensions

REVISION: April 16, 2020

Ceramic tile application as per O.B.C. 9.30.6

Blocking panels are required over all interior supports

Squash blocks are required under concentrated loads.