


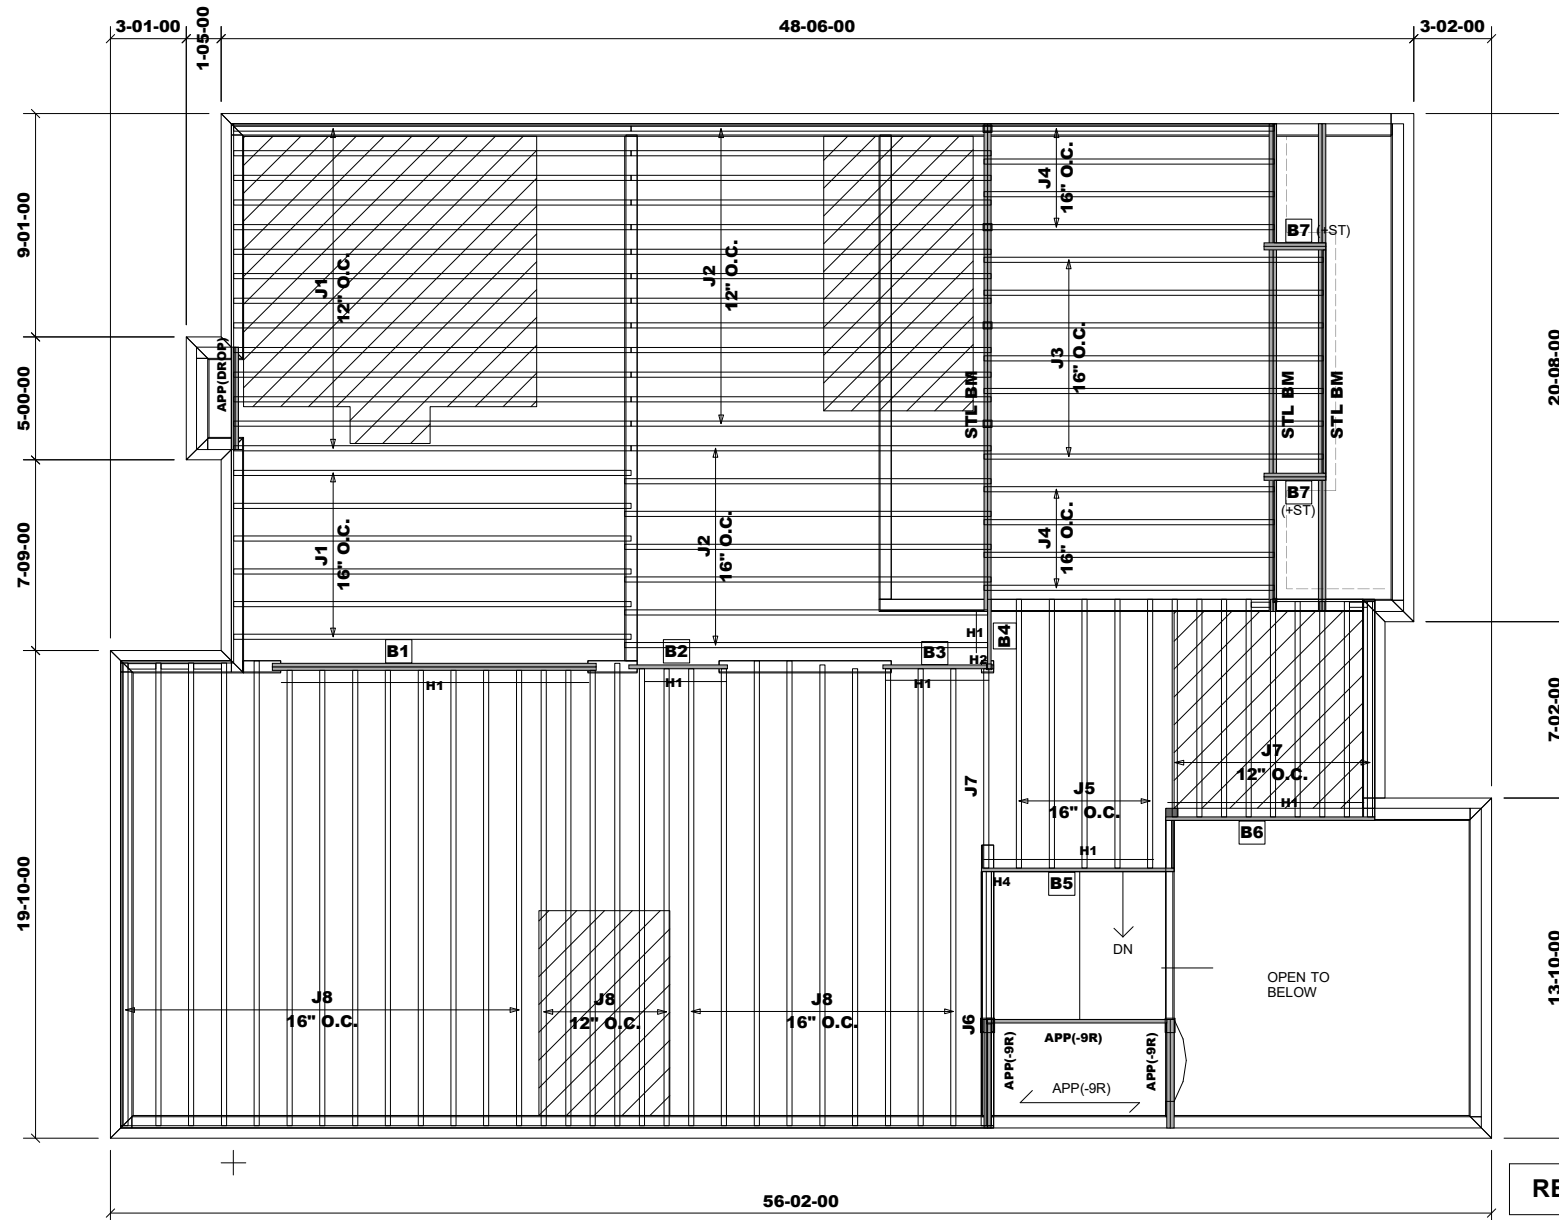


Products					
PlotID	Length	Product	Plies	Net Qty	Fab Type
J1	17'-00"-00	11 7/8" NI-20	1	20	FF
J2	15'-00"-00	11 7/8" NI-20	1	20	FF
J3	14'-00"-00	11 7/8" NI-20	1	7	FF
J4	12'-00"-00	11 7/8" NI-20	1	8	FF
J5	11'-00"-00	11 7/8" NI-20	1	5	FF
J6	11'-00"-00	11 7/8" NI-20	2	2	FF
J7	9'-00"-00	11 7/8" NI-20	1	10	FF
J8	19'-00"-00	11 7/8" NI-40x	1	28	FF
B1	14'-00"-00	VERSALAM-12 2.0E	2	2	FF
B6	9'-00"-00	VERSALAM-12 2.0E	1	1	FF
B5	8'-00"-00	VERSALAM-12 2.0E	1	1	FF
B3	5'-00"-00	VERSALAM-12 2.0E	1	1	FF
B2	4'-00"-00	VERSALAM-12 2.0E	1	1	FF
B4	3'-00"-00	VERSALAM-12 2.0E	1	1	FF
B7	3'-00"-00	VERSALAM-12 2.0E	2	4	FF

HANGER SCHEDULE	
H1-----	LT251188 (TM)
H2-----	HUS1.81/10(FM)
H4-----	MIT311.88-2(TM)
NOTE:	
TM -----	TOP MOUNT HANGERS
FM-----	FACE MOUNT HANGERS

RIMBOARD	
1-	1/8" X 11 7/8" O.S.B.
SUBFLOOR - 3/4" NAILED & GLUED	
APP -	AS PER PLAN
BBO -	BEAM BY OTHERS

Ceramic tile application as per O.B.C. 9.30.6

Blocking panels are required over all interior supports
Squash blocks are required under concentrated loads.

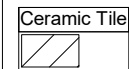

Second Floor Framing

Do not scale - refer to architectural plans for dimensions

REVISION: March 16, 2020

MODEL: UNIT 5001 - EL.A
+ OPT. LOGGIA

JT/PL: 45147/105729
LI: 318275(290681)


Builder: Gold Park
Project: Pine Valley

Location: Vaughan
Date: November 23, 2017

Designer: NL
Sheet: 1 of 11

Alpa Roof Trusses Inc.
Maple, Ontario

Salesperson: Derek
Home Lumber

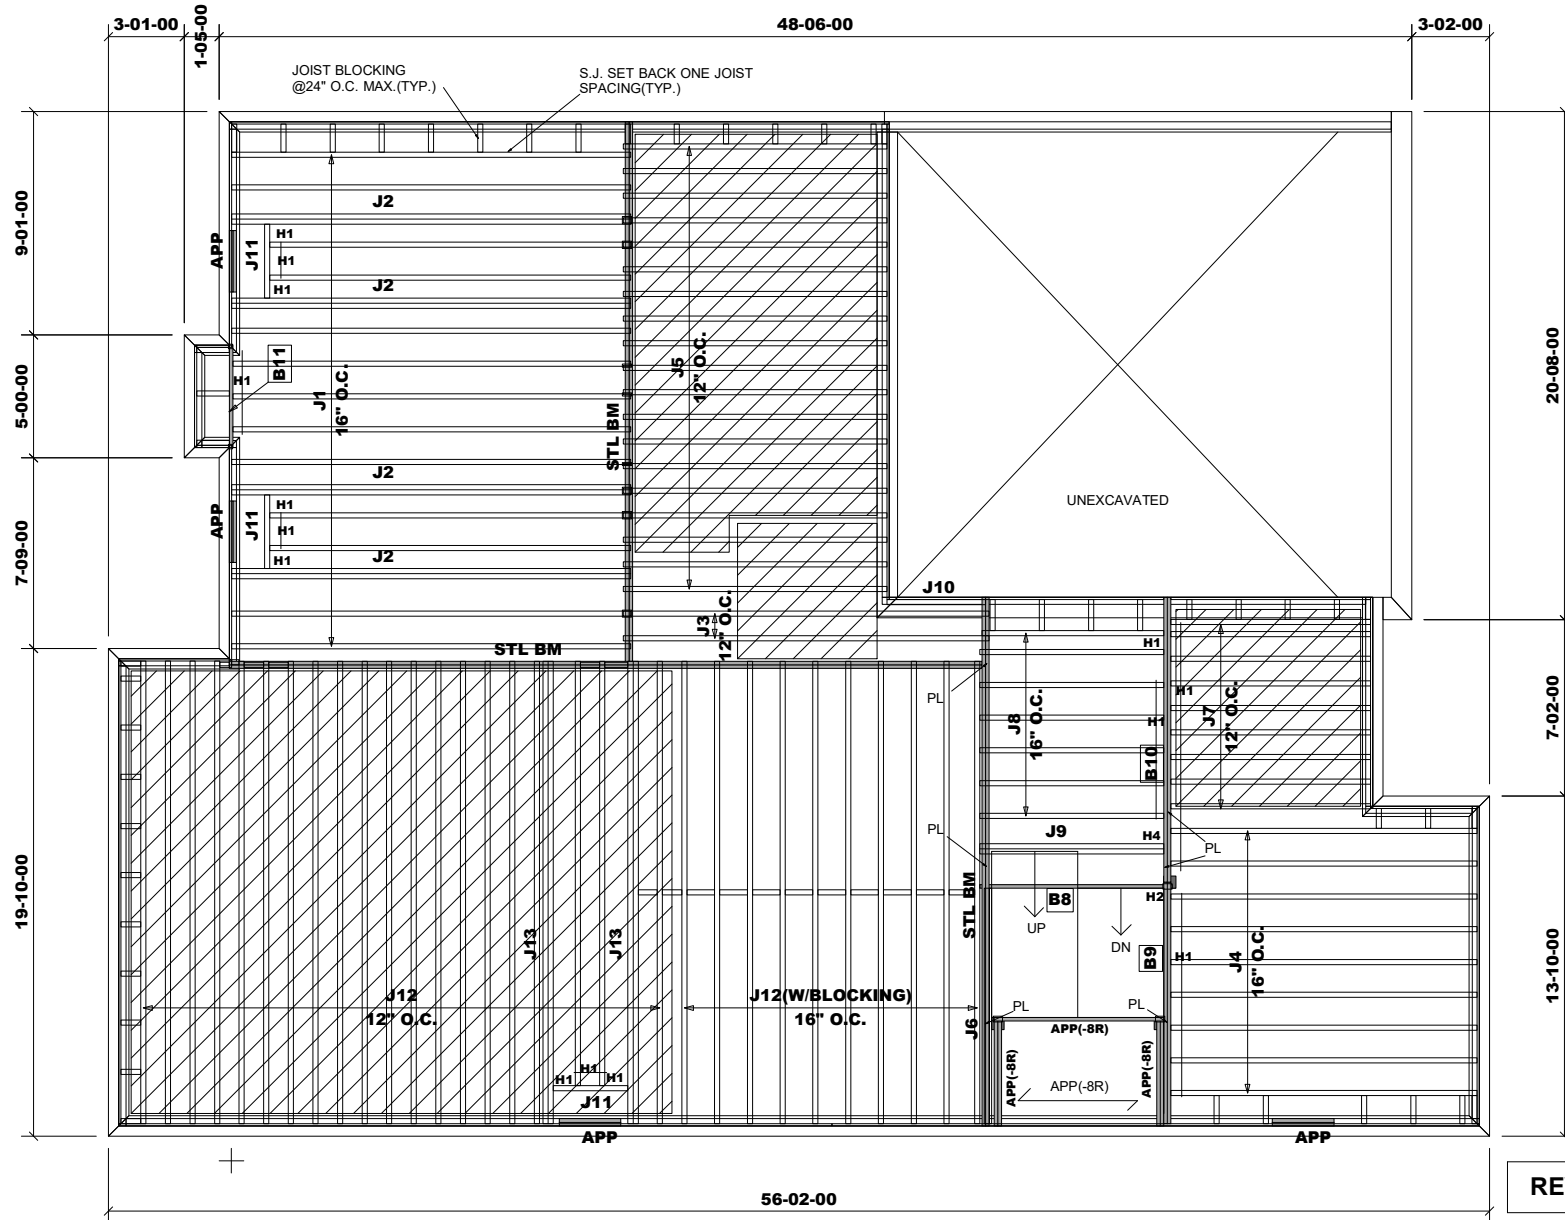


Products					
PlotID	Length	Product	Plies	Net Qty	Fab Type
J1	17-00-00	11 7/8" NI-20	1	13	FF
J2	17-00-00	11 7/8" NI-20	2	8	FF
J3	15-00-00	11 7/8" NI-20	1	2	FF
J4	13-00-00	11 7/8" NI-20	1	9	FF
J5	11-00-00	11 7/8" NI-20	1	19	FF
J6	10-00-00	11 7/8" NI-20	1	1	FF
J7	9-00-00	11 7/8" NI-20	1	9	FF
J8	8-00-00	11 7/8" NI-20	1	7	FF
J9	8-00-00	11 7/8" NI-20	2	2	FF
J10	5-00-00	11 7/8" NI-20	1	1	FF
J11	4-00-00	11 7/8" NI-20	1	3	FF
J12	19-00-00	11 7/8" NI-40x	1	30	FF
J13	19-00-00	11 7/8" NI-40x	2	4	FF
B10	12-00-00	VERSALAM-12 2.0E	2	2	FF
B9	10-00-00	VERSALAM-12 2.0E	2	2	FF
B8	8-00-00	VERSALAM-12 2.0E	1	1	FF
B11	5-00-00	VERSALAM-12 2.0E	1	1	FF

RIMBOARD
1- 1/8" X 11 7/8" O.S.B.
SUBFLOOR - 3/4" NAILED & GLUED
APP - AS PER PLAN
BBO - BEAM BY OTHERS

HANGER SCHEDULE
H1-----LT251188 (TM)
H2-----HUS1.81/10(FM)
H4-----MIT311.88-2(TM)
NOTE:
TM -----TOP MOUNT HANGERS
FM-----FACE MOUNT HANGERS

Ceramic tile application as per O.B.C. 9.30.6
Blocking panels are required over all interior supports
Squash blocks are required under concentrated loads.

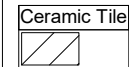


First Floor Framing

Do not scale - refer to architectural plans for dimensions

MODEL: UNIT 5001 - EL.A
+ OPT. LOGGIA
+ W.O.D. CONDITION

REVISION: March 16, 2020

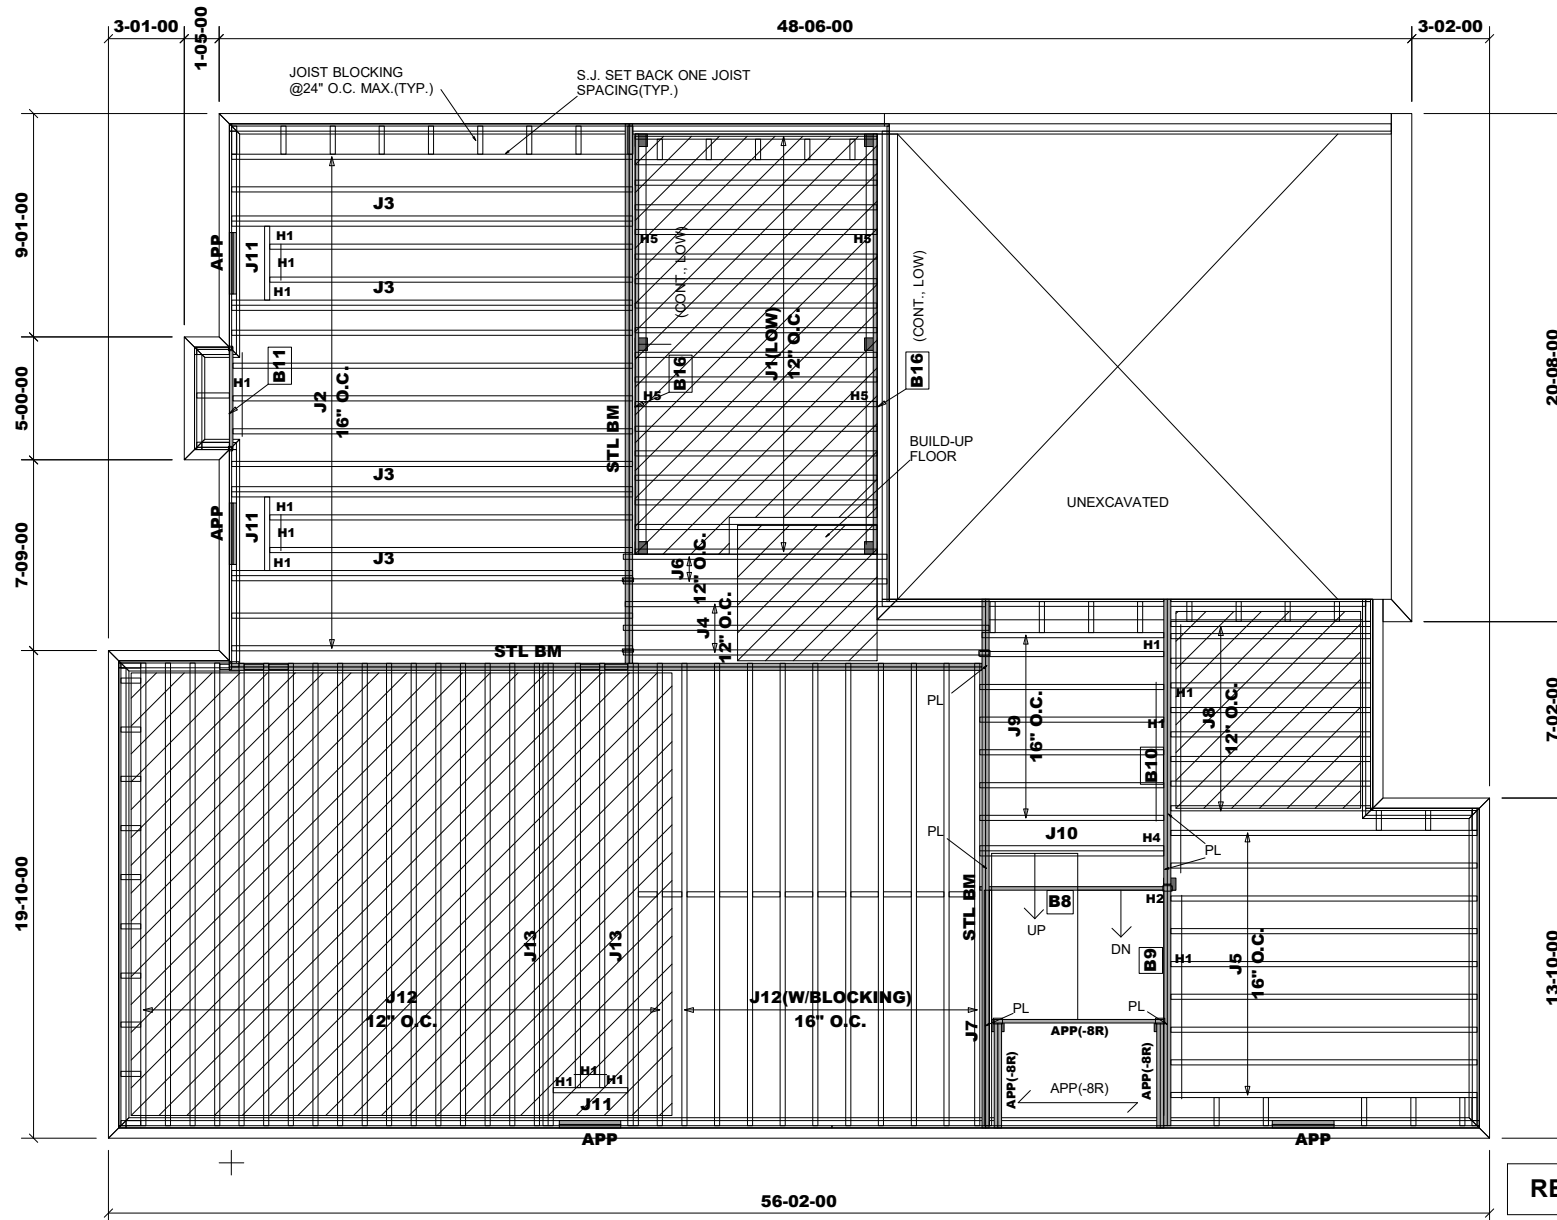


Products					
PlotID	Length	Product	Plies	Net Qty	Fab Type
J1	10-00-00	9 1/2" NI-20	1	18	FF
J2	17-00-00	11 7/8" NI-20	1	13	FF
J3	17-00-00	11 7/8" NI-20	2	8	FF
J4	15-00-00	11 7/8" NI-20	1	3	FF
J5	13-00-00	11 7/8" NI-20	1	9	FF
J6	11-00-00	11 7/8" NI-20	1	2	FF
J7	10-00-00	11 7/8" NI-20	1	1	FF
J8	9-00-00	11 7/8" NI-20	1	9	FF
J9	8-00-00	11 7/8" NI-20	1	7	FF
J10	8-00-00	11 7/8" NI-20	2	2	FF
J11	4-00-00	11 7/8" NI-20	1	3	FF
J12	19-00-00	11 7/8" NI-40x	1	30	FF
J13	19-00-00	11 7/8" NI-40x	2	4	FF
B16	18-00-00	VERSALAM-10 2.0E	1	2	FF
B10	12-00-00	VERSALAM-12 2.0E	2	2	FF
B9	10-00-00	VERSALAM-12 2.0E	2	2	FF
B8	8-00-00	VERSALAM-12 2.0E	1	1	FF
B11	5-00-00	VERSALAM-12 2.0E	1	1	FF

RIMBOARD
1- 1/8" X 9 1/2" O.S.B.
1- 1/8" X 11 7/8" O.S.B.
SUBFLOOR - 3/4" NAILED & GLUED
APP - AS PER PLAN
BBO - BEAM BY OTHERS


HANGER SCHEDULE
H1-----LT251188 (TM)
H2-----HUS1.81/10(FM)
H4-----MIT311.88-2(TM)
H5-----LT259(TM)
NOTE:
TM -----TOP MOUNT HANGERS
FM-----FACE MOUNT HANGERS

Ceramic tile application as per O.B.C. 9.30.6
Blocking panels are required over all interior supports
Squash blocks are required under concentrated loads.

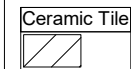

REVISION: March 16, 2020

First Floor Framing
Do not scale - refer to architectural plans for dimensions
MODEL: UNIT 5001 - EL.A
W/SUNKEN MUDRM
+ OPT. LOGGIA
+ W.O.D. CONDITION

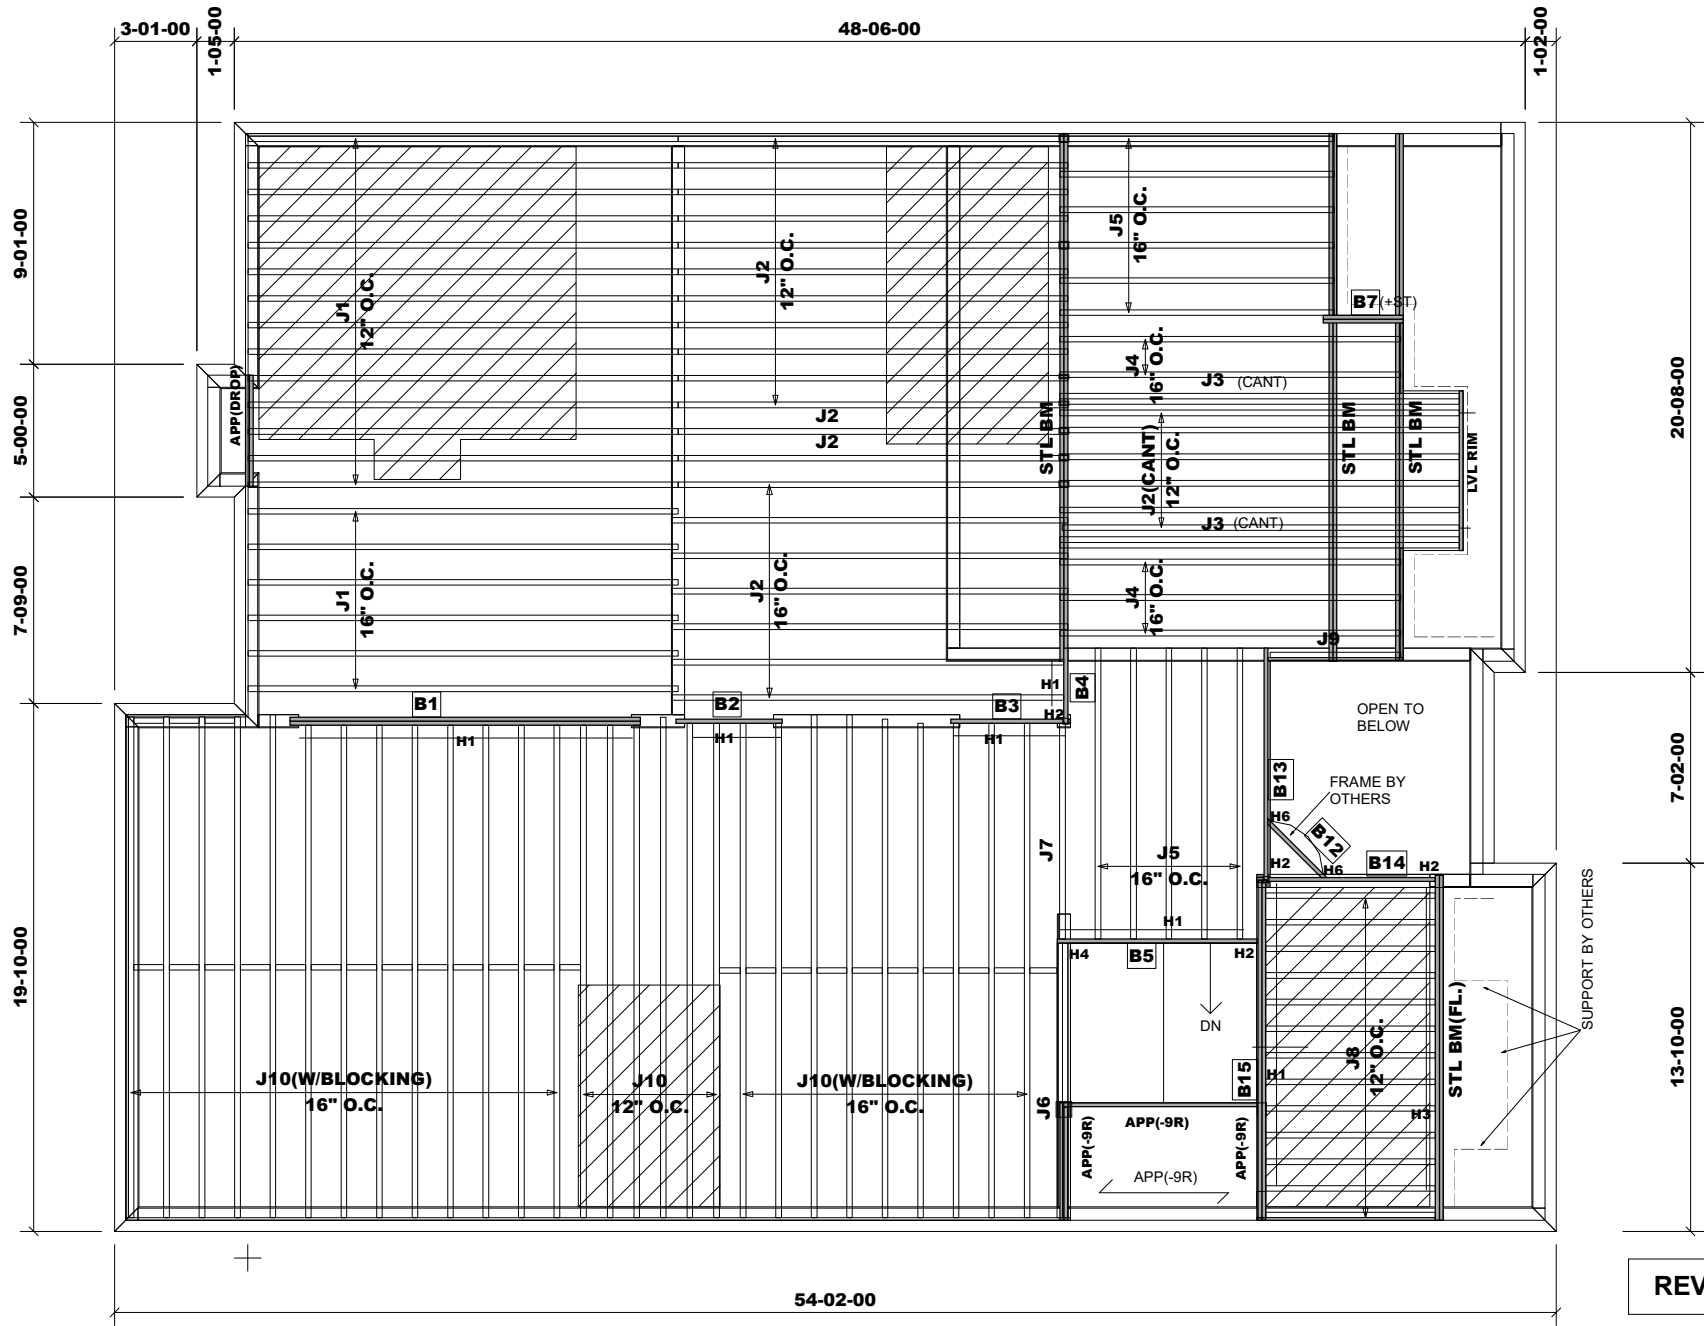


Products					
PlotID	Length	Product	Plies	Net Qty	Fab Type
J1	17-00-00	11 7/8" NI-20	1	20	FF
J2	15-00-00	11 7/8" NI-20	1	26	FF
J3	15-00-00	11 7/8" NI-20	2	4	FF
J4	13-00-00	11 7/8" NI-20	1	5	FF
J5	11-00-00	11 7/8" NI-20	1	11	FF
J6	11-00-00	11 7/8" NI-20	2	2	FF
J7	9-00-00	11 7/8" NI-20	1	1	FF
J8	7-00-00	11 7/8" NI-20	1	13	MFD
J9	5-00-00	11 7/8" NI-20	1	1	FF
J10	19-00-00	11 7/8" NI-40x	1	28	FF
B1	14-00-00	VERSALAM-12 2.0E	2	2	FF
B15	13-00-00	VERSALAM-12 2.0E	2	2	FF
B13	9-00-00	VERSALAM-12 2.0E	1	1	FF
B5	8-00-00	VERSALAM-12 2.0E	1	1	FF
B14	7-00-00	VERSALAM-12 2.0E	1	1	FF
LVL RIM	6-00-00	VERSALAM-12 2.0E	1	1	FF
B3	5-00-00	VERSALAM-12 2.0E	1	1	FF
B12	4-00-00	VERSALAM-12 2.0E	1	1	FF
B2	4-00-00	VERSALAM-12 2.0E	1	1	FF
B4	3-00-00	VERSALAM-12 2.0E	1	1	FF
B7	3-00-00	VERSALAM-12 2.0E	2	2	FF

RIMBOARD
1- 1/8" X 11 7/8" O.S.B.
SUBFLOOR - 3/4" NAILED & GLUED
APP - AS PER PLAN
BBO - BEAM BY OTHERS

HANGER SCHEDULE	
H1-----	LT251188 (TM)
H2-----	HUS1.81/10(FM)
H3-----	LF259(FM)
H4-----	MIT311.88-2(TM)
H6-----	LSSR1.81Z(FM)
NOTE: TM -----TOP MOUNT HANGERS FM-----FACE MOUNT HANGERS	

Ceramic tile application as per O.B.C. 9.30.6
Provide I-Joist Blocking between cantilevered joists (along bearing) and rimboard closure at ends.
Blocking panels are required over all interior supports
Squash blocks are required under concentrated loads.

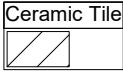

Second Floor Framing

Do not scale - refer to architectural plans for dimensions

REVISION: March 16, 2020

MODEL: UNIT 5001 - EL.B
+ OPT. LOGGIA

JT/PL: 45147/105729
LI: 318275(290681)


Builder: Gold Park
Project: Pine Valley

Location: Vaughan
Date: November 23, 2017

Designer: NL
Sheet: 4 of 11

Alpa Roof Trusses Inc.
Maple, Ontario

Salesperson: Derek
Home Lumber

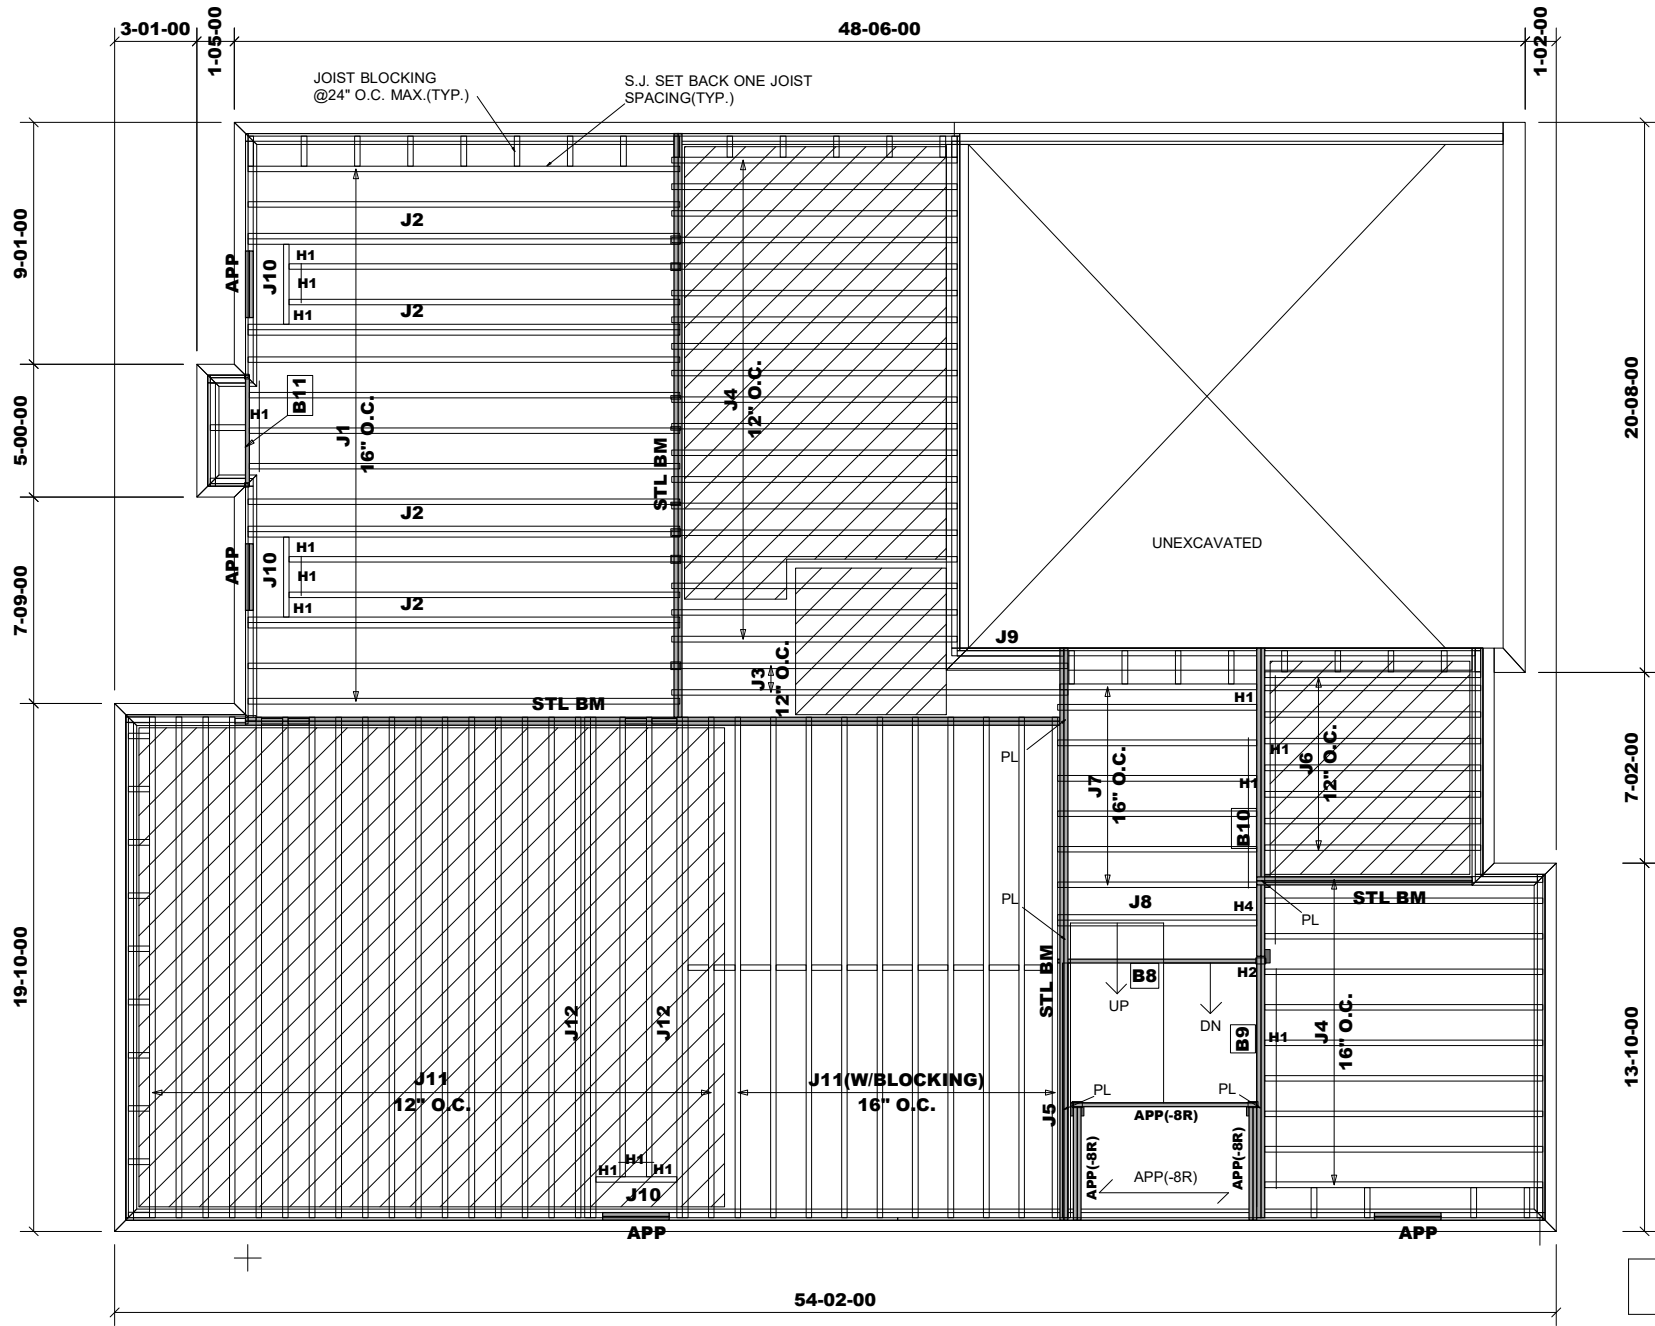


Products					
PlotID	Length	Product	Plies	Net Qty	Fab Type
J1	17-00-00	11 7/8" NI-20	1	13	FF
J2	17-00-00	11 7/8" NI-20	2	8	FF
J3	15-00-00	11 7/8" NI-20	1	2	FF
J4	11-00-00	11 7/8" NI-20	1	29	FF
J5	10-00-00	11 7/8" NI-20	1	1	FF
J6	9-00-00	11 7/8" NI-20	1	8	FF
J7	8-00-00	11 7/8" NI-20	1	7	FF
J8	8-00-00	11 7/8" NI-20	2	2	FF
J9	5-00-00	11 7/8" NI-20	1	1	FF
J10	4-00-00	11 7/8" NI-20	1	3	FF
J11	19-00-00	11 7/8" NI-40x	1	30	FF
J12	19-00-00	11 7/8" NI-40x	2	4	FF
B10	12-00-00	VERSALAM-12 2.0E	2	2	FF
B9	10-00-00	VERSALAM-12 2.0E	2	2	FF
B8	8-00-00	VERSALAM-12 2.0E	1	1	FF
B11	5-00-00	VERSALAM-12 2.0E	1	1	FF

RIMBOARD
1- 1/8" X 11 7/8" O.S.B.
SUBFLOOR - 3/4" NAILED & GLUED
APP - AS PER PLAN
BBO - BEAM BY OTHERS

HANGER SCHEDULE
H1-----LT251188 (TM)
H2-----HUS1.81/10(FM)
H4-----MIT311.88-2(TM)
NOTE:
TM -----TOP MOUNT HANGERS
FM-----FACE MOUNT HANGERS

Ceramic tile application as per O.B.C. 9.30.6
Blocking panels are required over all interior supports
Squash blocks are required under concentrated loads.

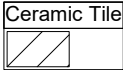

First Floor Framing

Do not scale - refer to architectural plans for dimensions

MODEL: UNIT 5001 - EL.B
+ OPT. LOGGIA
+ W.O.D. CONDITION

REVISION: March 16, 2020

JT/PL: 45147/105729
LI: 318275(290681)


Builder: Gold Park
Project: Pine Valley

Location: Vaughan
Date: November 23, 2017

Designer: NL
Sheet: 5 of 11

Alpa Roof Trusses Inc.
Maple, Ontario

Salesperson: Derek
Home Lumber

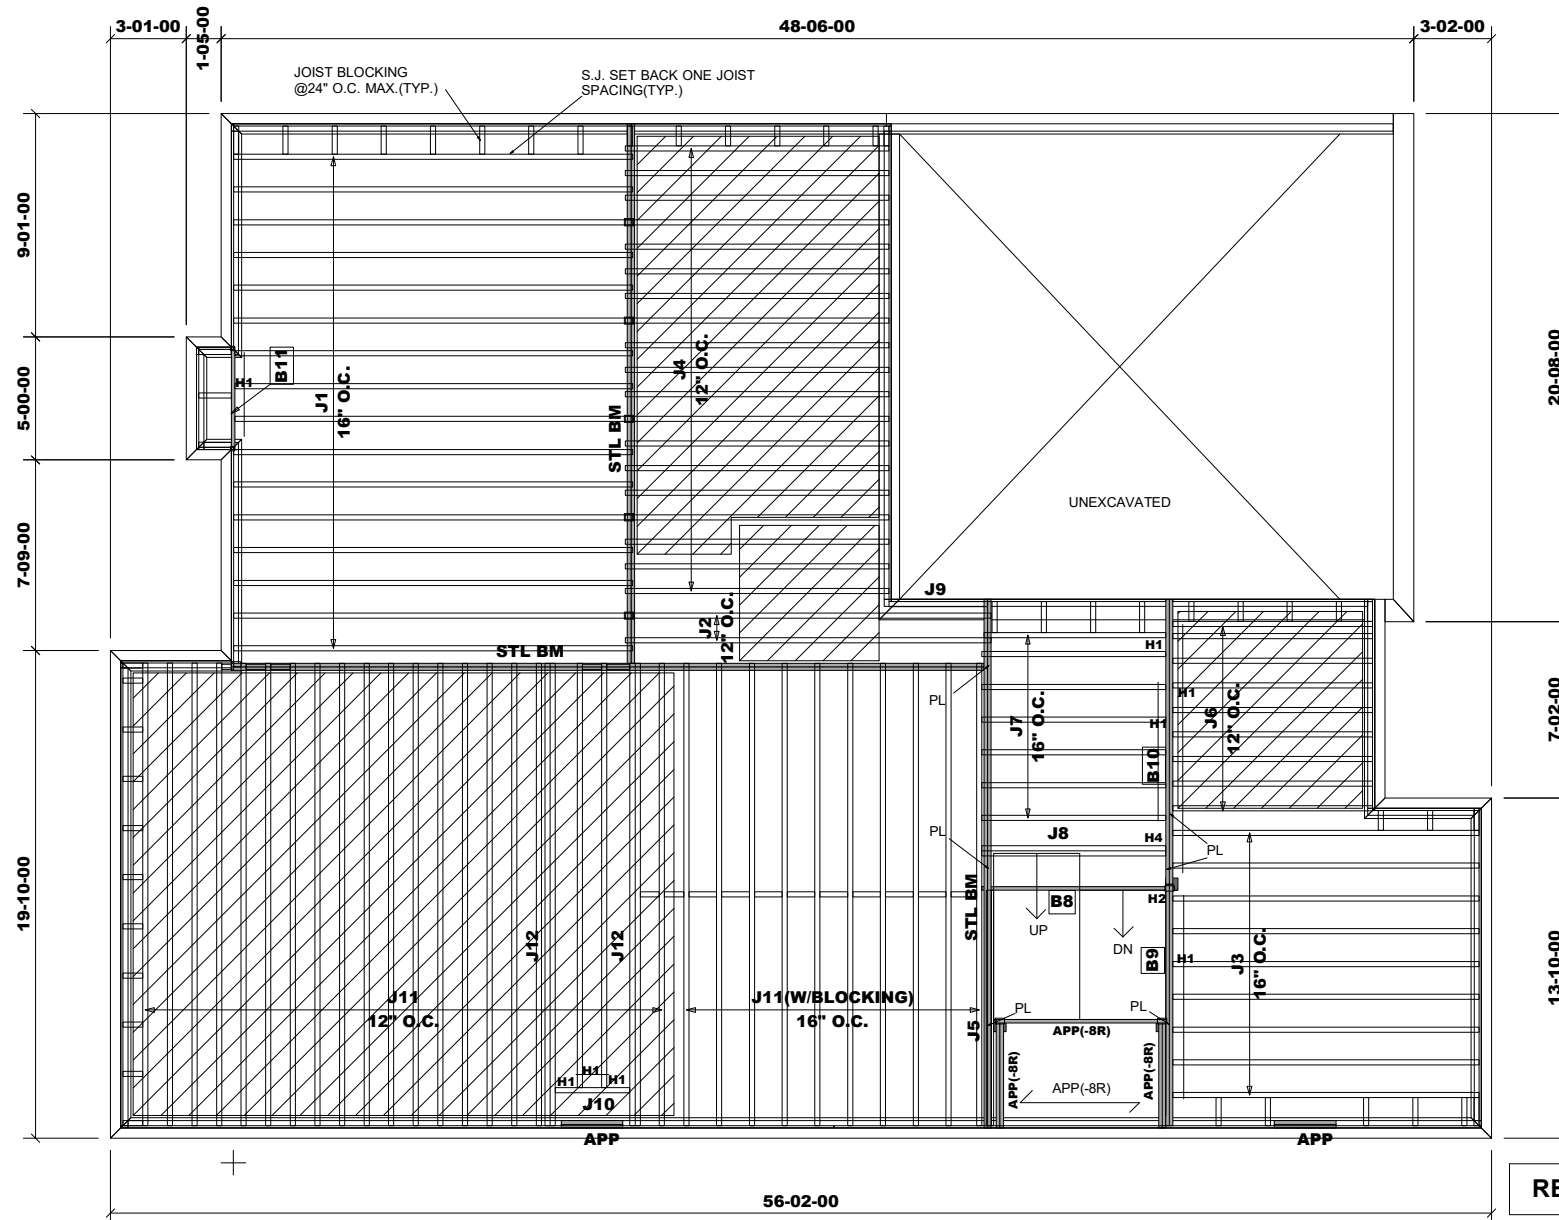


Products					
PlotID	Length	Product	Plies	Net Qty	Fab Type
J1	17-00-00	11 7/8" NI-20	1	16	FF
J2	15-00-00	11 7/8" NI-20	1	2	FF
J3	13-00-00	11 7/8" NI-20	1	9	FF
J4	11-00-00	11 7/8" NI-20	1	19	FF
J5	10-00-00	11 7/8" NI-20	1	1	FF
J6	9-00-00	11 7/8" NI-20	1	9	FF
J7	8-00-00	11 7/8" NI-20	1	7	FF
J8	8-00-00	11 7/8" NI-20	2	2	FF
J9	5-00-00	11 7/8" NI-20	1	1	FF
J10	4-00-00	11 7/8" NI-20	1	1	FF
J11	19-00-00	11 7/8" NI-40x	1	30	FF
J12	19-00-00	11 7/8" NI-40x	2	4	FF
B10	12-00-00	VERSALAM-12 2.0E	2	2	FF
B9	10-00-00	VERSALAM-12 2.0E	2	2	FF
B8	8-00-00	VERSALAM-12 2.0E	1	1	FF
B11	5-00-00	VERSALAM-12 2.0E	1	1	FF

RIMBOARD
1- 1/8" X 11 7/8" O.S.B.
SUBFLOOR - 3/4" NAILED & GLUED
APP - AS PER PLAN
BBO - BEAM BY OTHERS


HANGER SCHEDULE
H1-----LT251188 (TM)
H2-----HUS1.81/10(FM)
H4-----MIT311.88-2(TM)
NOTE:
TM -----TOP MOUNT HANGERS
FM-----FACE MOUNT HANGERS

Ceramic tile application as per O.B.C. 9.30.6
Blocking panels are required over all interior supports
Squash blocks are required under concentrated loads.

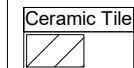

REVISION: March 16, 2020

First Floor Framing
Do not scale - refer to architectural plans for dimensions
MODEL: UNIT 5001 - EL.A
W/L.O.D. & W.O.B. COND.
+ OPT. LOGGIA
EL.B SIMILAR

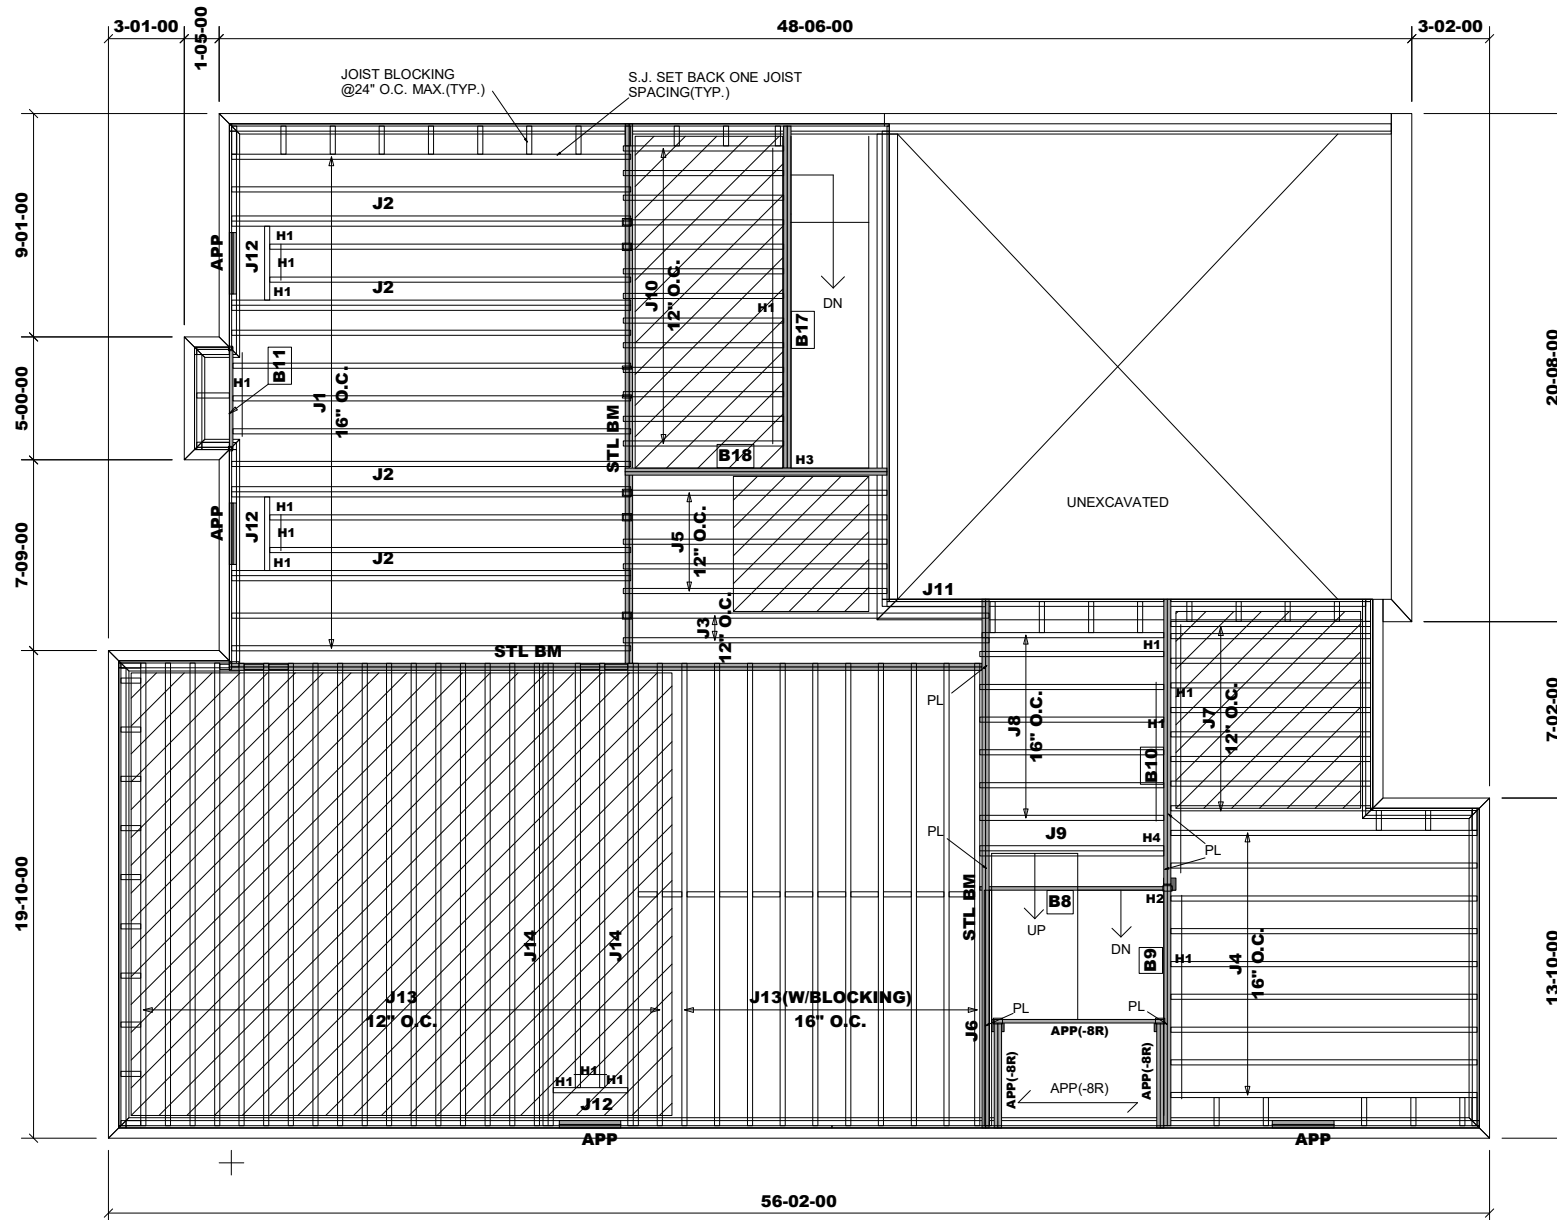

Products					
PlotID	Length	Product	Plies	Net Qty	Fab Type
J1	17-00-00	11 7/8" NI-20	1	13	FF
J2	17-00-00	11 7/8" NI-20	2	8	FF
J3	15-00-00	11 7/8" NI-20	1	2	FF
J4	13-00-00	11 7/8" NI-20	1	9	FF
J5	11-00-00	11 7/8" NI-20	1	5	FF
J6	10-00-00	11 7/8" NI-20	1	1	FF
J7	9-00-00	11 7/8" NI-20	1	9	FF
J8	8-00-00	11 7/8" NI-20	1	7	FF
J9	8-00-00	11 7/8" NI-20	2	2	FF
J10	7-00-00	11 7/8" NI-20	1	13	FF
J11	5-00-00	11 7/8" NI-20	1	1	FF
J12	4-00-00	11 7/8" NI-20	1	3	FF
J13	19-00-00	11 7/8" NI-40x	1	30	FF
J14	19-00-00	11 7/8" NI-40x	2	4	FF
B17	14-00-00	VERSALAM-12 2.0E	2	2	FF
B10	12-00-00	VERSALAM-12 2.0E	2	2	FF
B18	11-00-00	VERSALAM-12 2.0E	2	2	FF
B9	10-00-00	VERSALAM-12 2.0E	2	2	FF
B8	8-00-00	VERSALAM-12 2.0E	1	1	FF
B11	5-00-00	VERSALAM-12 2.0E	1	1	FF


RIMBOARD
1- 1/8" X 11 7/8" O.S.B.
SUBFLOOR - 3/4" NAILED & GLUED
APP - AS PER PLAN
BBO - BEAM BY OTHERS

HANGER SCHEDULE
H1-----LT251188 (TM)
H2-----HUS1.81/10(FM)
H3-----HGUS410(FM)
H4-----MIT311.88-2(TM)
NOTE:
TM -----TOP MOUNT HANGERS
FM-----FACE MOUNT HANGERS

Ceramic tile application as per O.B.C. 9.30.6
Blocking panels are required over all interior supports
Squash blocks are required under concentrated loads.

First Floor Framing

Do not scale - refer to architectural plans for dimensions

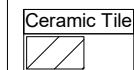

MODEL: UNIT 5001 - EL.A
W/OPT. SERVICE STAIR
+ OPT. LOGGIA
+ W.O.D. CONDITION

JT/PL: 45147/105729

Builder: Gold Park

Location: Vaughan

Designer: NL

Alpa Roof Trusses Inc.

Salesperson: Derek

LI: 318275(290681)


Project: Pine Valley

Date: May 15, 2020

Sheet: 8 of 11

Maple, Ontario

Home Lumber

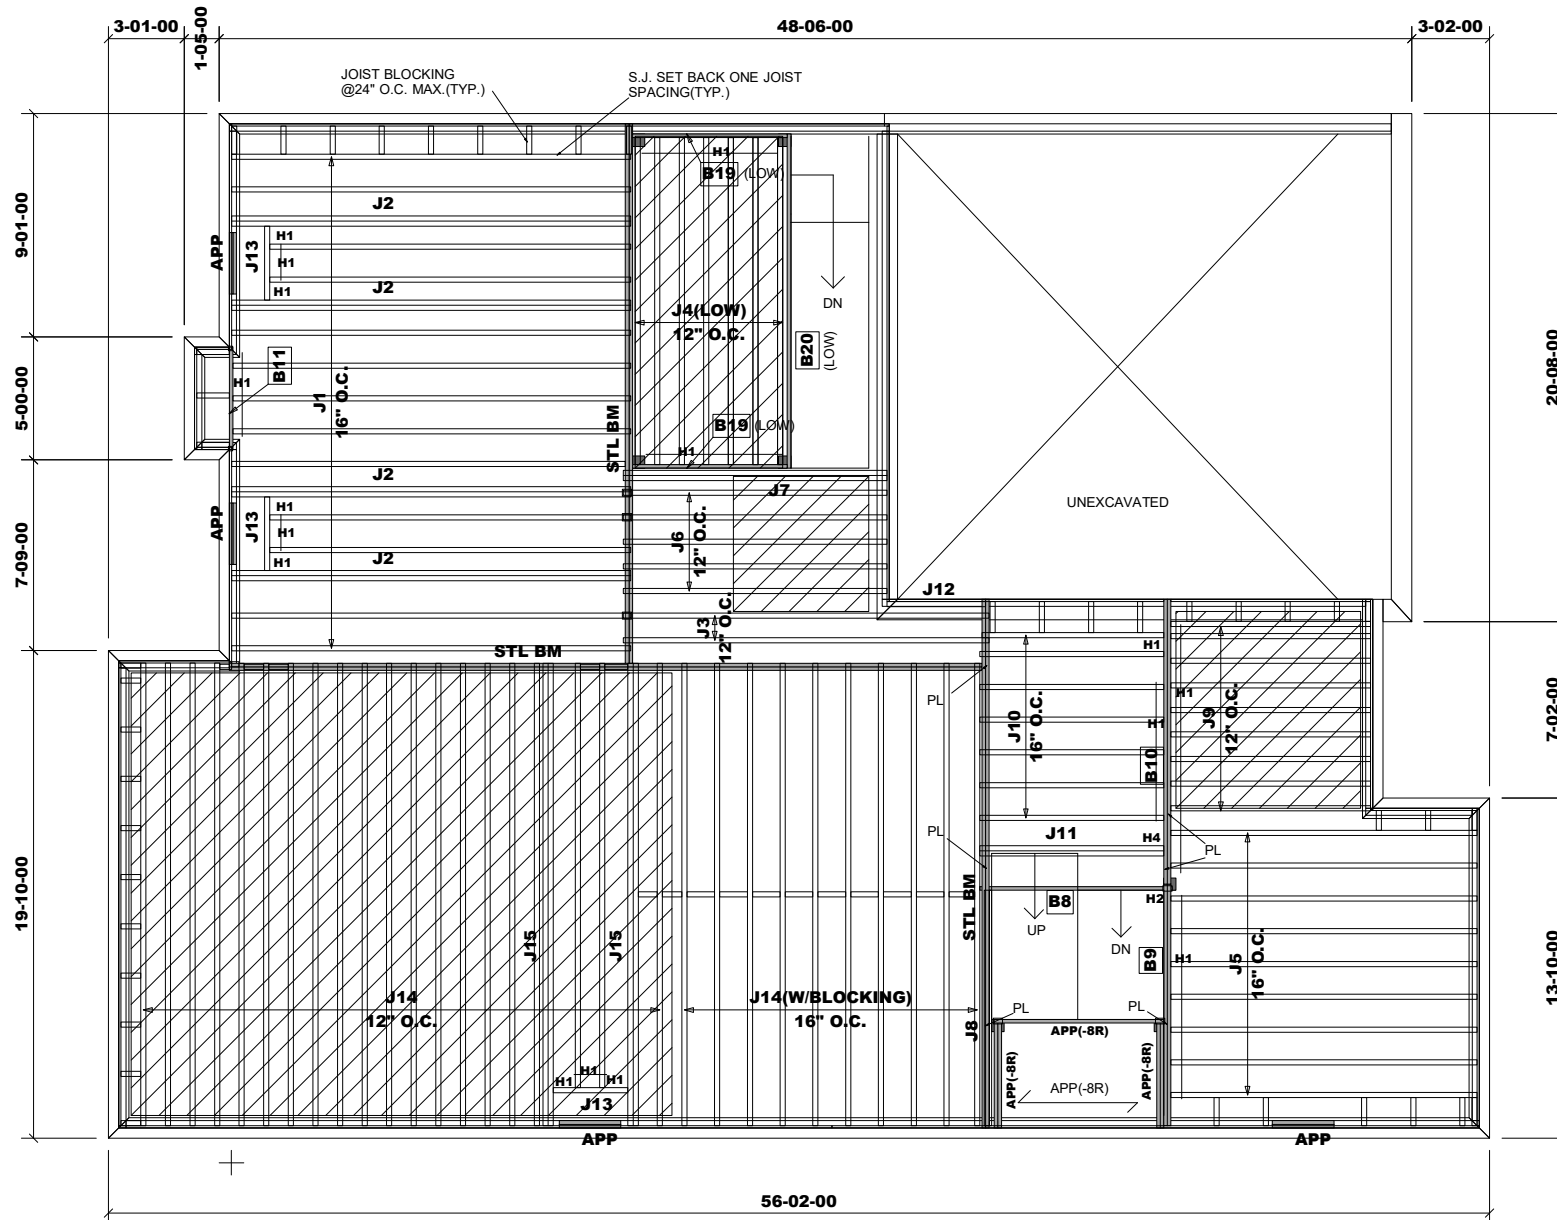


Products					
PlotID	Length	Product	Plies	Net Qty	Fab Type
J1	17-00-00	11 7/8" NI-20	1	13	FF
J2	17-00-00	11 7/8" NI-20	2	8	FF
J3	15-00-00	11 7/8" NI-20	1	2	FF
J13	14-00-00	11 7/8" NI-20	1	3	MFD
J4	14-00-00	11 7/8" NI-20	1	7	MFD
J5	13-00-00	11 7/8" NI-20	1	9	FF
J6	11-00-00	11 7/8" NI-20	1	5	FF
J7	11-00-00	11 7/8" NI-20	2	2	FF
J8	10-00-00	11 7/8" NI-20	1	1	FF
J9	9-00-00	11 7/8" NI-20	1	9	FF
J10	8-00-00	11 7/8" NI-20	1	7	FF
J11	8-00-00	11 7/8" NI-20	2	2	FF
J12	5-00-00	11 7/8" NI-20	1	1	FF
J13	4-00-00	11 7/8" NI-20	1	3	FF
J14	19-00-00	11 7/8" NI-40x	1	30	FF
J15	19-00-00	11 7/8" NI-40x	2	4	FF
B20	14-00-00	VERSALAM-12 2.0E	1	1	FF
B10	12-00-00	VERSALAM-12 2.0E	2	2	FF
B9	10-00-00	VERSALAM-12 2.0E	2	2	FF
B8	8-00-00	VERSALAM-12 2.0E	1	1	FF
B19	7-00-00	VERSALAM-12 2.0E	1	2	FF
B11	5-00-00	VERSALAM-12 2.0E	1	1	FF

RIMBOARD
1- 1/8" X 11 7/8" O.S.B.
SUBFLOOR - 3/4" NAILED & GLUED
APP - AS PER PLAN
BBO - BEAM BY OTHERS

HANGER SCHEDULE
H1-----LT251188 (TM)
H2-----HUS1.81/10(FM)
H3-----HGUS410(FM)
H4-----MIT311.88-2(TM)
NOTE:
TM -----TOP MOUNT HANGERS
FM-----FACE MOUNT HANGERS

Ceramic tile application as per O.B.C. 9.30.6
Blocking panels are required over all interior supports
Squash blocks are required under concentrated loads.

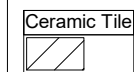

First Floor Framing
Do not scale - refer to architectural plans for dimensions
MODEL: UNIT 5001 - EL.A
W/OPT. SERVICE STAIR(W/SUNKEN)
+ OPT. LOGGIA
+ W.O.D. CONDITION

JT/PL: 45147/105729
LI: 318275(290681)


Builder: Gold Park
Project: Pine Valley

Location: Vaughan
Date: May 15, 2020

Designer: NL
Sheet: 9 of 11

Alpa Roof Trusses Inc.
Maple, Ontario

Salesperson: Derek
Home Lumber

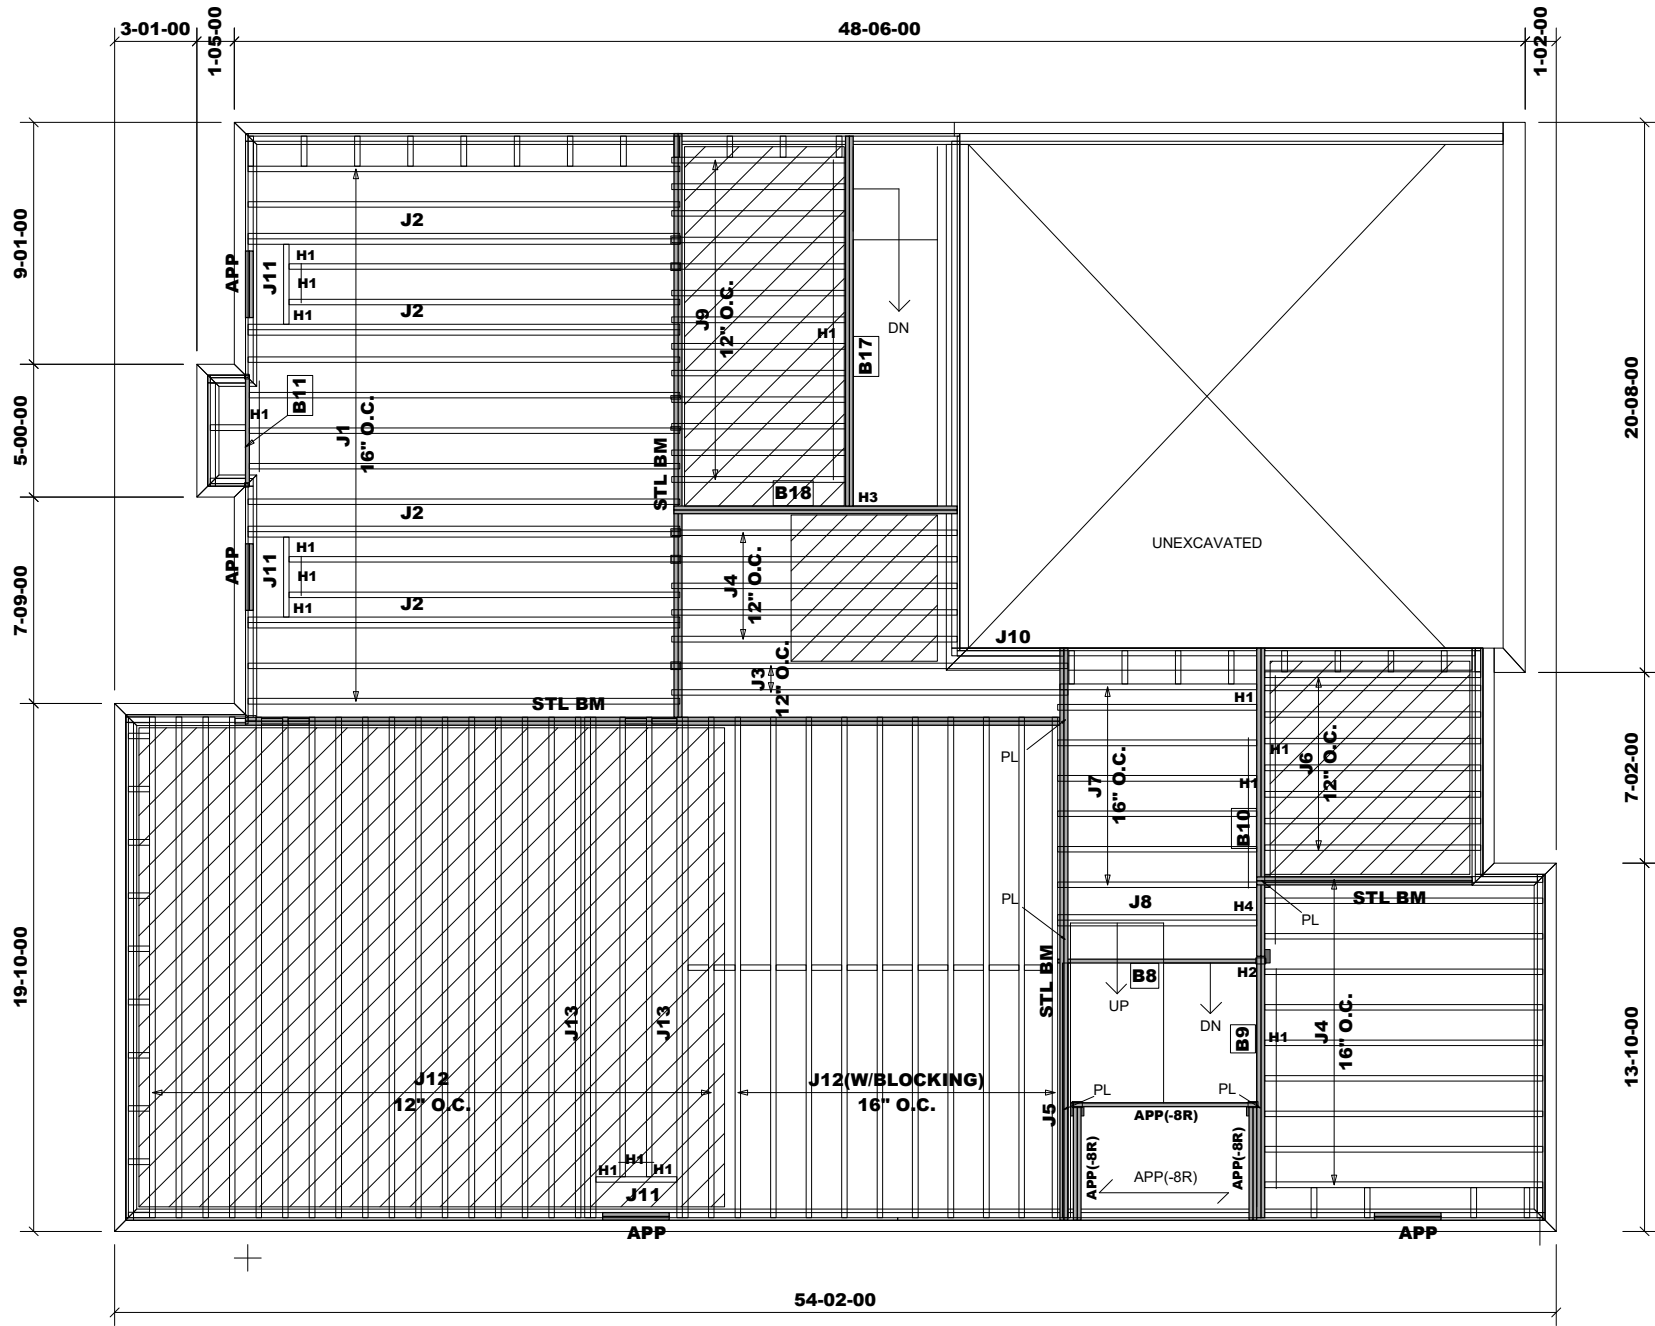

Products					
PlotID	Length	Product	Plies	Net Qty	Fab Type
J1	17'-00"-00	11 7/8" NI-20	1	13	FF
J2	17'-00"-00	11 7/8" NI-20	2	8	FF
J3	15'-00"-00	11 7/8" NI-20	1	2	FF
J4	11'-00"-00	11 7/8" NI-20	1	15	FF
J5	10'-00"-00	11 7/8" NI-20	1	1	FF
J6	9'-00"-00	11 7/8" NI-20	1	8	FF
J7	8'-00"-00	11 7/8" NI-20	1	7	FF
J8	8'-00"-00	11 7/8" NI-20	2	2	FF
J9	7'-00"-00	11 7/8" NI-20	1	13	FF
J10	5'-00"-00	11 7/8" NI-20	1	1	FF
J11	4'-00"-00	11 7/8" NI-20	1	3	FF
J12	19'-00"-00	11 7/8" NI-40x	1	30	FF
J13	19'-00"-00	11 7/8" NI-40x	2	4	FF
B17	14'-00"-00	VERSALAM-12 2.0E	2	2	FF
B10	12'-00"-00	VERSALAM-12 2.0E	2	2	FF
B18	11'-00"-00	VERSALAM-12 2.0E	2	2	FF
B9	10'-00"-00	VERSALAM-12 2.0E	2	2	FF
B8	8'-00"-00	VERSALAM-12 2.0E	1	1	FF
B11	5'-00"-00	VERSALAM-12 2.0E	1	1	FF

RIMBOARD
1- 1/8" X 11 7/8" O.S.B.

SUBFLOOR - 3/4" NAILED & GLUED


APP - AS PER PLAN
BBO - BEAM BY OTHERS

HANGER SCHEDULE
H1-----LT251188 (TM)
H2-----HUS1.81/10(FM)
H3-----HGUS410(FM)
H4-----MIT311.88-2(TM)

NOTE:
TM -----TOP MOUNT HANGERS
FM-----FACE MOUNT HANGERS

Ceramic tile application as per O.B.C. 9.30.6


Blocking panels are required over all interior supports
Squash blocks are required under concentrated loads.

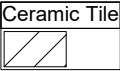

First Floor Framing

Do not scale - refer to architectural plans for dimensions

MODEL: UNIT 5001 - EL.B
W/OPT. SERVICE STAIR
+ OPT. LOGGIA
+ W.O.D. CONDITION

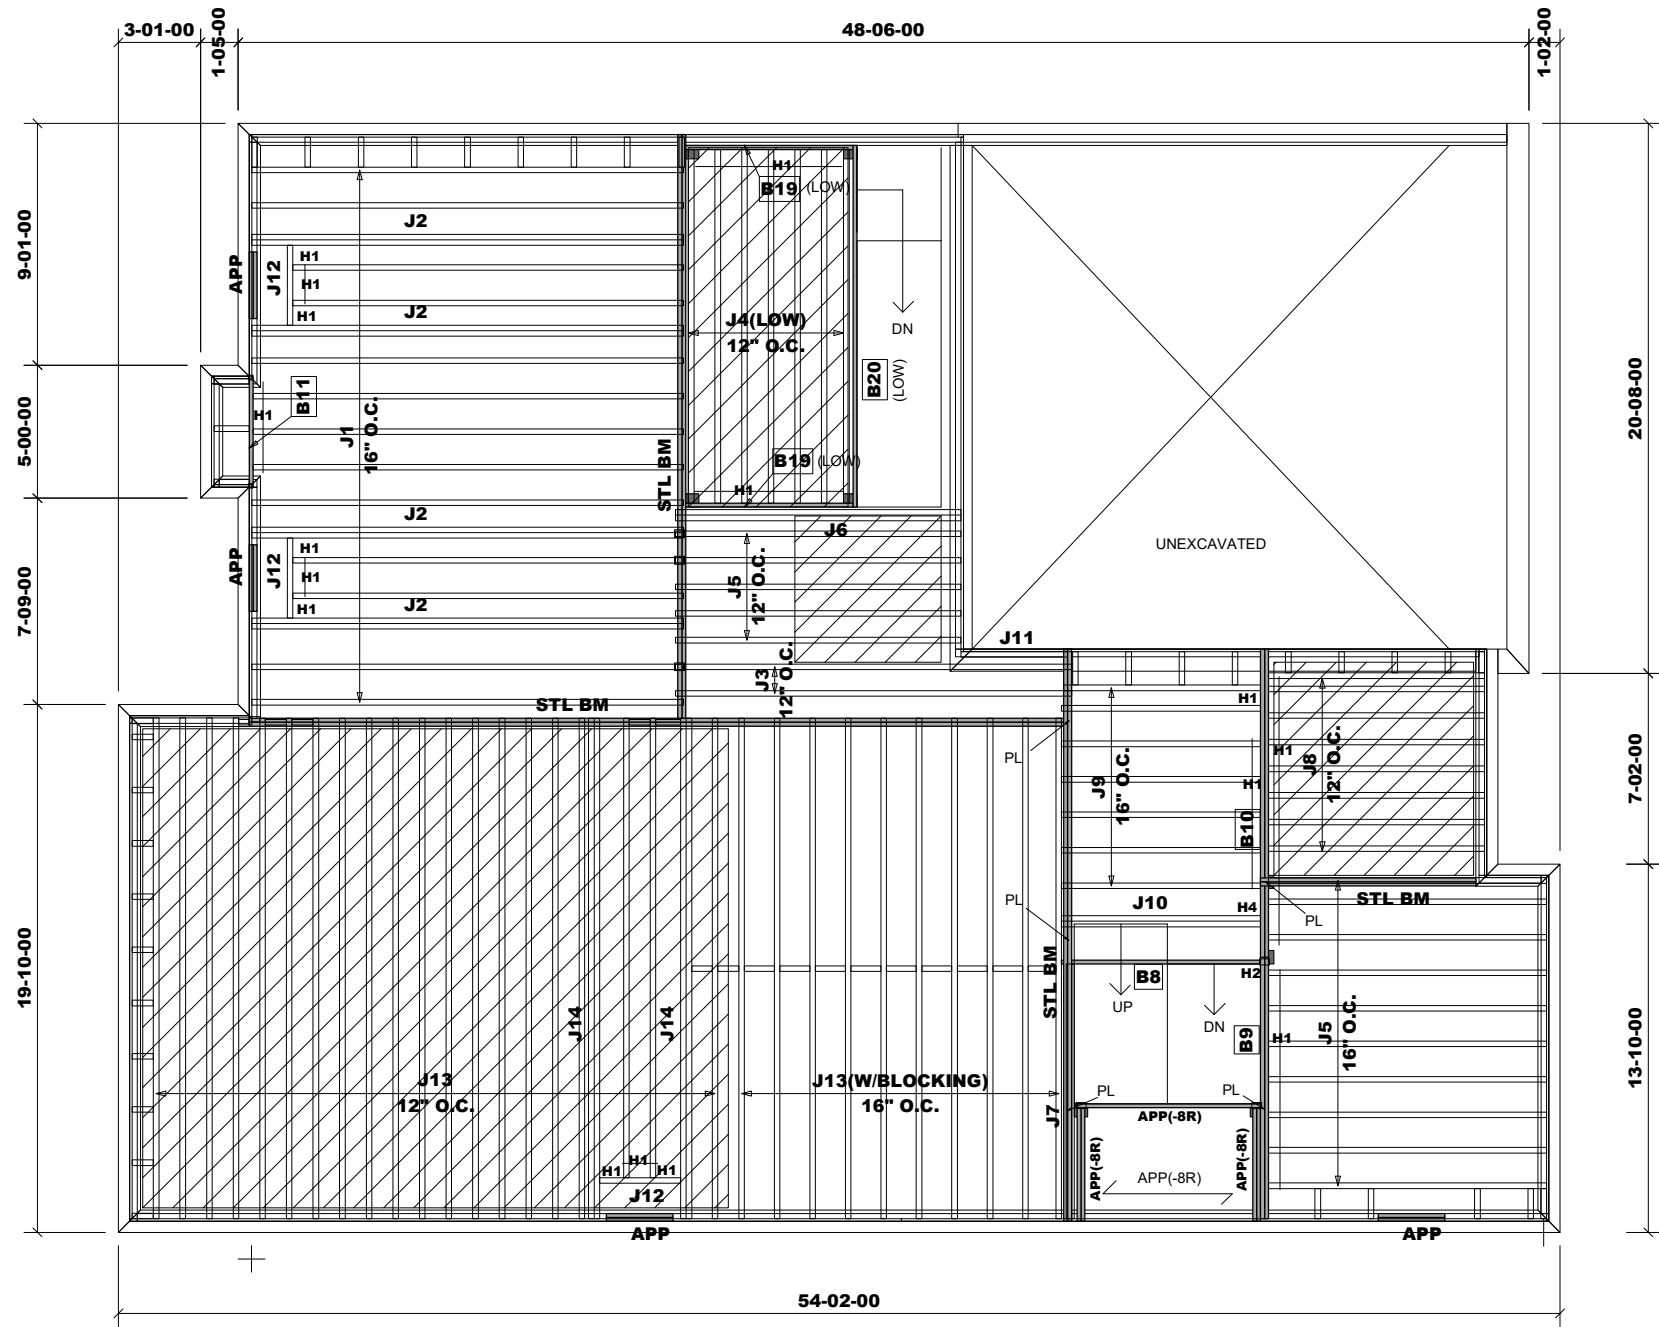


Products					
PlotID	Length	Product	Plies	Net Qty	Fab Type
J1	17-00-00	11 7/8" NI-20	1	13	FF
J2	17-00-00	11 7/8" NI-20	2	8	FF
J3	15-00-00	11 7/8" NI-20	1	2	FF
J4	14-00-00	11 7/8" NI-20	1	7	MFD
J5	11-00-00	11 7/8" NI-20	1	15	FF
J6	11-00-00	11 7/8" NI-20	2	2	FF
J7	10-00-00	11 7/8" NI-20	1	1	FF
J8	9-00-00	11 7/8" NI-20	1	8	FF
J9	8-00-00	11 7/8" NI-20	1	7	FF
J10	8-00-00	11 7/8" NI-20	2	2	FF
J11	5-00-00	11 7/8" NI-20	1	1	FF
J12	4-00-00	11 7/8" NI-20	1	3	FF
J13	19-00-00	11 7/8" NI-40x	1	30	FF
J14	19-00-00	11 7/8" NI-40x	2	4	FF
B20	14-00-00	VERSALAM-12 2.0E	1	1	FF
B10	12-00-00	VERSALAM-12 2.0E	2	2	FF
B9	10-00-00	VERSALAM-12 2.0E	2	2	FF
B8	8-00-00	VERSALAM-12 2.0E	1	1	FF
B19	7-00-00	VERSALAM-12 2.0E	1	2	FF
B11	5-00-00	VERSALAM-12 2.0E	1	1	FF

RIMBOARD
1- 1/8" X 11 7/8" O.S.B.
SUBFLOOR - 3/4" NAILED & GLUED
APP - AS PER PLAN
BBO - BEAM BY OTHERS

HANGER SCHEDULE
H1-----LT251188 (TM)
H2-----HUS1.81/10(FM)
H3-----HGUS410(FM)
H4-----MIT311.88-2(TM)
NOTE:
TM -----TOP MOUNT HANGERS
FM-----FACE MOUNT HANGERS

Ceramic tile application as per O.B.C. 9.30.6
Blocking panels are required over all interior supports
Squash blocks are required under concentrated loads.

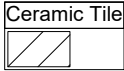

First Floor Framing
Do not scale - refer to architectural plans for dimensions
**MODEL: UNIT 5001 - EL.B
W/OPT. SERVICE STAIR(W/SUNKEN)
+ OPT. LOGGIA
+ W.O.D. CONDITION**