

REAR UPG ELEV 'B' - OPT GROUND FLOOR
WALK-OUT DECK CONDITION

It is the builder's complete responsibility to ensure that all plans submitted for approval fully comply with the Architectural Guidelines and all applicable regulations and requirements including zoning provisions and any provisions in the subdivision agreement. The Control Architect is not responsible in any way for examining or approving site (lotting) plans or working drawings with respect to any zoning or building code or permit matter or that any house can be properly built or located on its lot.


This is to certify that these plans comply with the applicable Architectural Design Guidelines approved by the City of BRAMPTON.

JOHN G. WILLIAMS LTD., ARCHITECT
ARCHITECTURAL CONTROL REVIEW
AND APPROVAL

APPROVED BY:

DATE: SFP 28, 2020

This stamp certifies compliance with the applicable
Design Guidelines only and bears no further
professional responsibility.

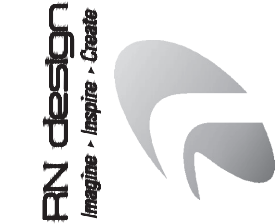

| client | | location | |
|-------------------------|-------------------|----------------|---------|
| Gold Park Homes | | Brampton | |
| project | | marketing name | |
| McLaughlin and Mayfield | | | |
| # | revisions | date | dwn chk |
| 1 | ISSUED FOR PERMIT | 21-AUG-20 | D/JH |
| | | | |
| | | | |
| | | | |
| | | | |
| | | | |
| | | | |
| | | | |
| | | | |

I, DANIEL HANNINEN DECLARE THAT I HAVE REVIEWED AND TAKEN DESIGN RESPONSIBILITY FOR THE DESIGN WORK ON BEHALF OF **RN DESIGN LTD** UNDER DIVISION C, PART-3 SUBSECTION 3.2.4 OF THE BUILDING CODE. I AM QUALIFIED AND THE FIRM IS REGISTERED IN THE APPROPRIATE CLASSES / CATEGORIES.

QUALIFIED DESIGNER BCIN: 20888
FIRM BCIN: 26995
DATE: 21-AUG-20

SIGNATURE:

It is the builder's complete responsibility to ensure that all plans submitted for approval fully comply with the Architectural Guidelines and all applicable regulations and requirements including zoning provisions and any provisions in the subdivision agreement. The Control Architect is not responsible in any way for examining or approving site (lotting) plans or working drawings with respect to any zoning or building code or permit matter or that any house can be properly built or located on its lot.

This is to certify that these plans comply with the applicable Architectural Design Guidelines approved by the City of BRAMPTON.

JOHN G. WILLIAMS LTD., ARCHITECT
ARCHITECTURAL CONTROL REVIEW
AND APPROVAL

APPROVED BY: _____
DATE: SEP 28, 2020

This stamp certifies compliance with the applicable Design Guidelines only and bears no further professional responsibility.

model
38-6

scale
3/16" = 1'0"

project #
13098

page

A39

PAN design
imagine • inspire • create

location
Brampton

marketing name

client
Gold Park Homes

project


project
McLaughlin and Mayfield

| # | revisions | date | dwn | # | revisions | date | dwn |
|---|-------------------|-----------|-----|---|-----------|------|-----|
| | | 21-AUG-20 | D/H | | | | |
| 7 | ISSUED FOR PERMIT | | | | | | |
| | | | | | | | |
| | | | | | | | |
| | | | | | | | |

I, DANIEL HANNINEN DECLARE THAT I HAVE REVIEWED AND TAKEN DESIGN RESPONSIBILITY FOR THE DESIGN WORK ON BEHALF OF **RM DESIGN LTD** UNDER DIVISION C,PART-3 SUBSECTION-3.2.4 OF THE BUILDING CODE. I AM QUALIFIED AND THE FIRM IS REGISTERED IN THE APPROPRIATE CLASSES / CATEGORIES.

| | |
|--------------------------|-----------|
| CATEGORIES: | 20888 |
| QUALIFIED DESIGNER BCIN: | 26995 |
| FIRM BCIN: | 21-AUG-20 |
| DATE: | |

SIGNATURE: _____

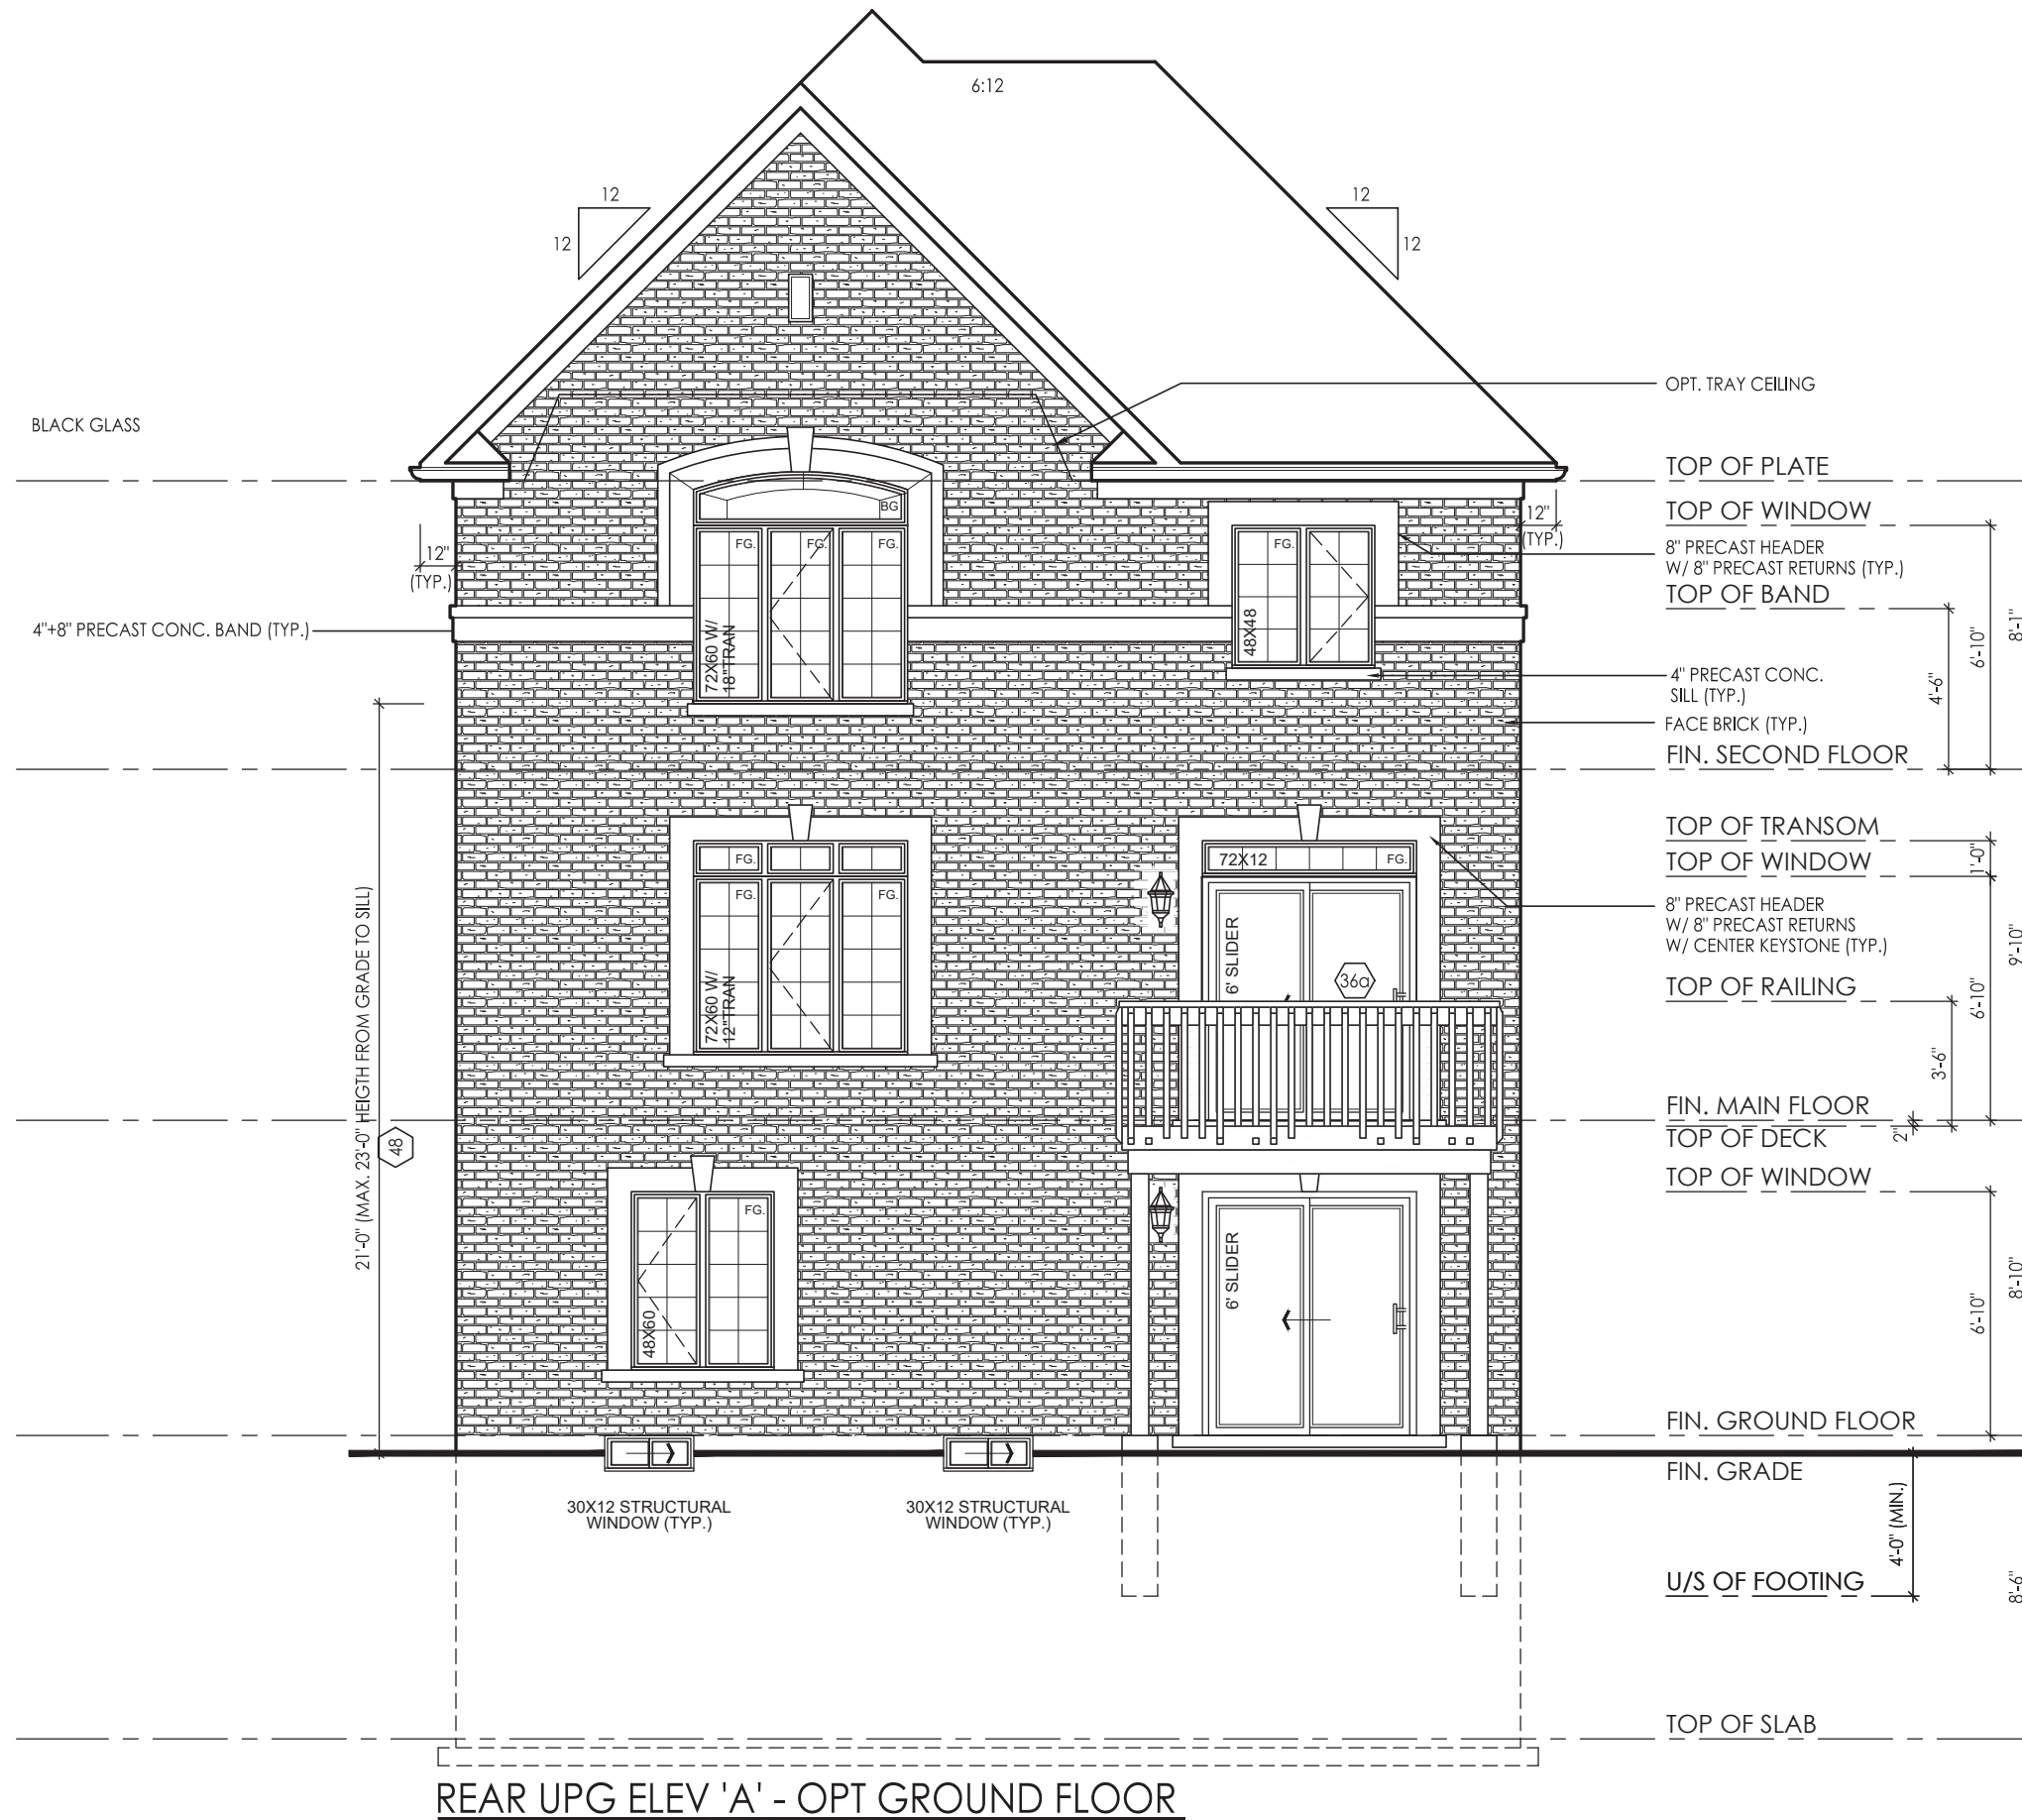

REAR UPG ELEV 'A' - OPT GROUND FLOOR

\\le.C:\Users\DanielH\OneDrive - RN Design Limited\RN East\13098-Goldpark-Grampton-Encore\13098-38-6-FINAL.dwg, Plotted: Aug 21, 2020 by: DanielH

I, DANIEL HANNINEN DECLARE THAT I HAVE REVIEWED AND TAKEN DESIGN RESPONSIBILITY FOR THE DESIGN WORK ON BEHALF OF **RM DESIGN LTD** UNDER DIVISION C,PART-3 SUBSECTION-3.2.4 OF THE BUILDING CODE. I AM QUALIFIED AND THE FIRM IS REGISTERED IN THE APPROPRIATE CLASSES / CATEGORIES.

| | |
|--------------------------|-----------|
| CATEGORIES: | 20888 |
| QUALIFIED DESIGNER BCIN: | 26995 |
| FIRM BCIN: | 21-AUG-20 |
| DATE: | |

SIGNATURE: _____