


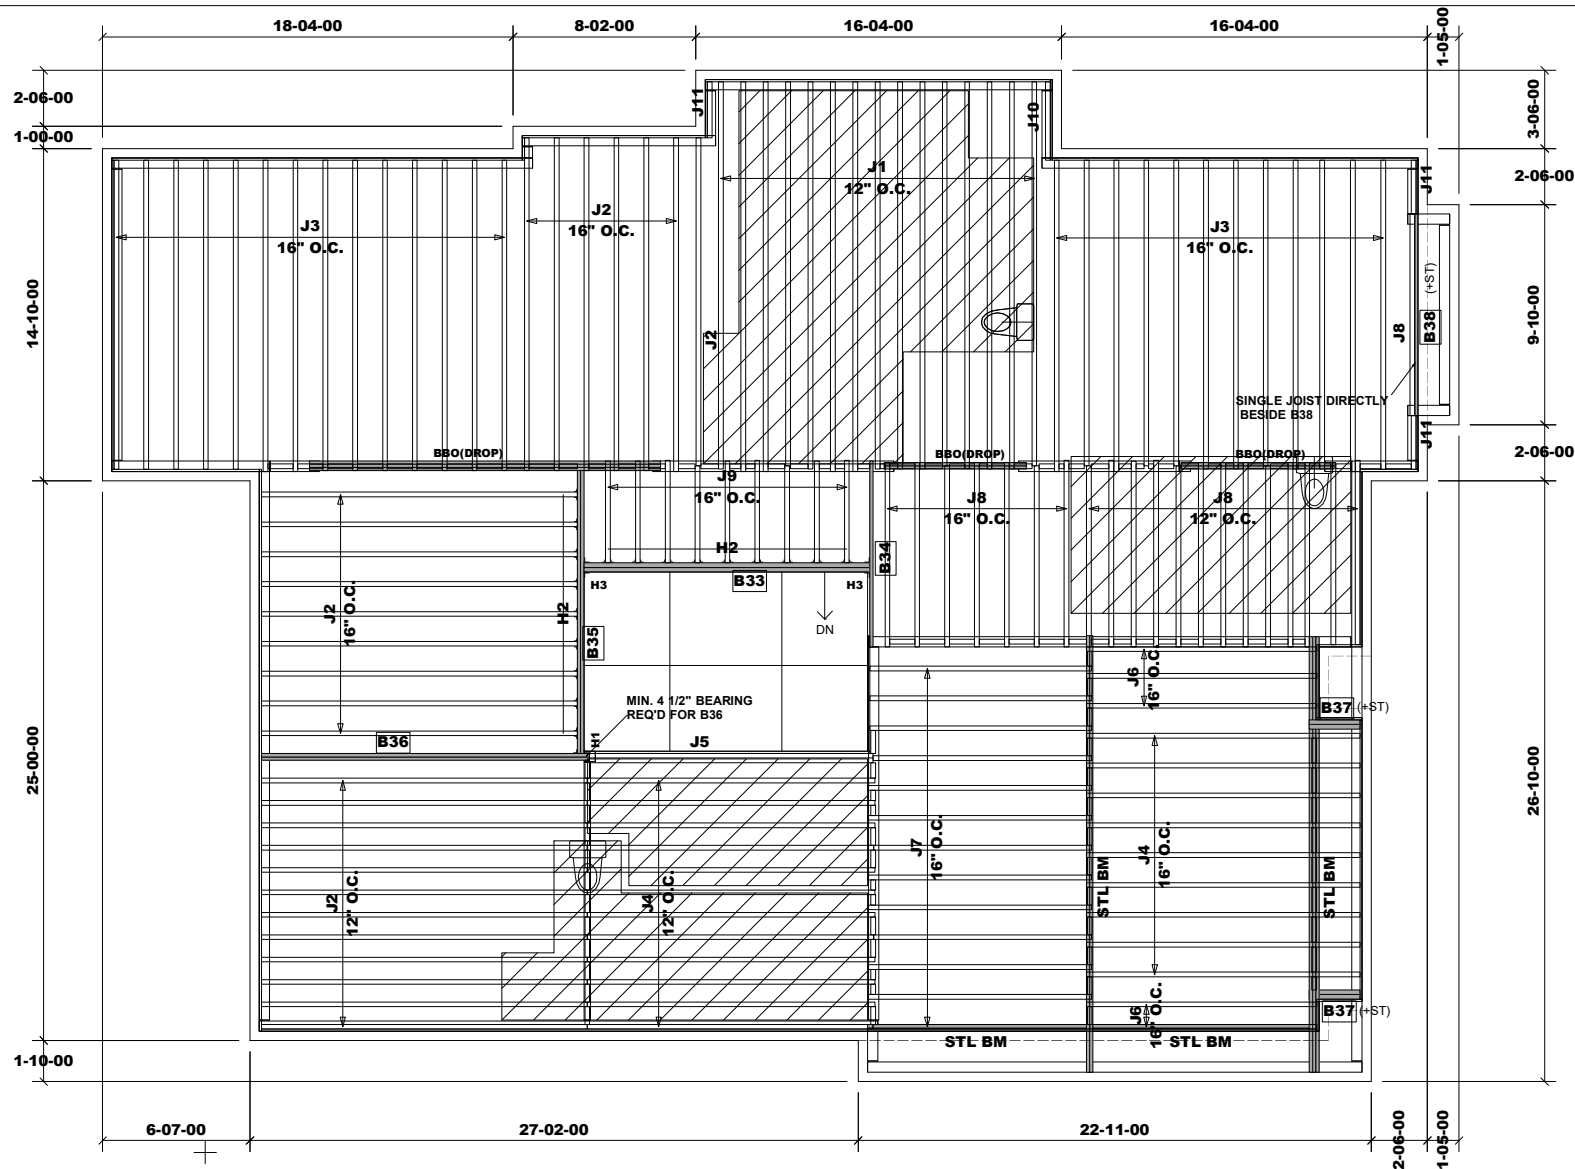

Products				
PlotID	Length	Product	Plies	Net Qty
B33	13-00-00	11 7/8" NI-20	2	2
B34	9-00-00	1 3/4" x 11 7/8" 1.55E TimberStrand® LSL	1	1
B35	13-00-00	1 3/4" x 11 7/8" 1.55E TimberStrand® LSL	2	2
B36	15-00-00	1 3/4" x 11 7/8" 1.55E TimberStrand® LSL	2	2
B37	3-00-00	11 7/8" NI-20	2	4
B38	9-00-00	1 3/4" x 11 7/8" 1.55E TimberStrand® LSL	1	1
Ca1	215-00-00	1 1/8" x 11 7/8" Rim Board	1	1
J1	18-00-00	11 7/8" NI-20	1	15
J2	15-00-00	11 7/8" NI-20	1	28
J3	14-00-00	11 7/8" NI-20	1	26
J4	13-00-00	11 7/8" NI-20	1	21
J5	13-00-00	11 7/8" NI-20	2	2
J6	11-00-00	11 7/8" NI-20	1	5
J7	10-00-00	11 7/8" NI-20	1	13
J8	9-00-00	11 7/8" NI-20	1	21
J9	5-00-00	11 7/8" NI-20	1	9
J10	4-00-00	11 7/8" NI-20	1	1
J11	3-00-00	11 7/8" NI-20	1	3

Connector Summary			
PlotID	Qty	Manuf	Product
H1	1		HGUS410
H2	21		LT251188
H3	2		MIT311.88-2

RIMBOARD
1- 1/8" X 11 7/8" O.S.B.
SUBFLOOR - 3/4" NAILED & GLUED*
APP - AS PER PLAN
BBO - BEAM BY OTHERS

DESIGN LOADING:
LIVE LOAD = 40 PSF
DEAD LOAD = 15 PSF
DEAD LOAD @TILE = 20 PSF

Ceramic tile application as per O.B.C. 9.30.6
Blocking panels are required over all interior supports
Squash blocks are required under concentrated loads.

MODEL: 5003 - EL.A - LOT 48

REVISION: September 21, 2021

Second Floor Framing

Do not scale - refer to architectural plans for dimensions

SE007790 - SE007820
SE031938

JT/PL: 45147/112203

LI: (290683)333587-337262

Builder: Gold Park

Project: Pine Valley

Location: Vaughan

Date: June 2, 2021

Designer: NL

Sheet: 1 of 1

Alpa Roof Trusses Inc.

Maple, Ontario

Salesperson: Derek

Home Lumber