


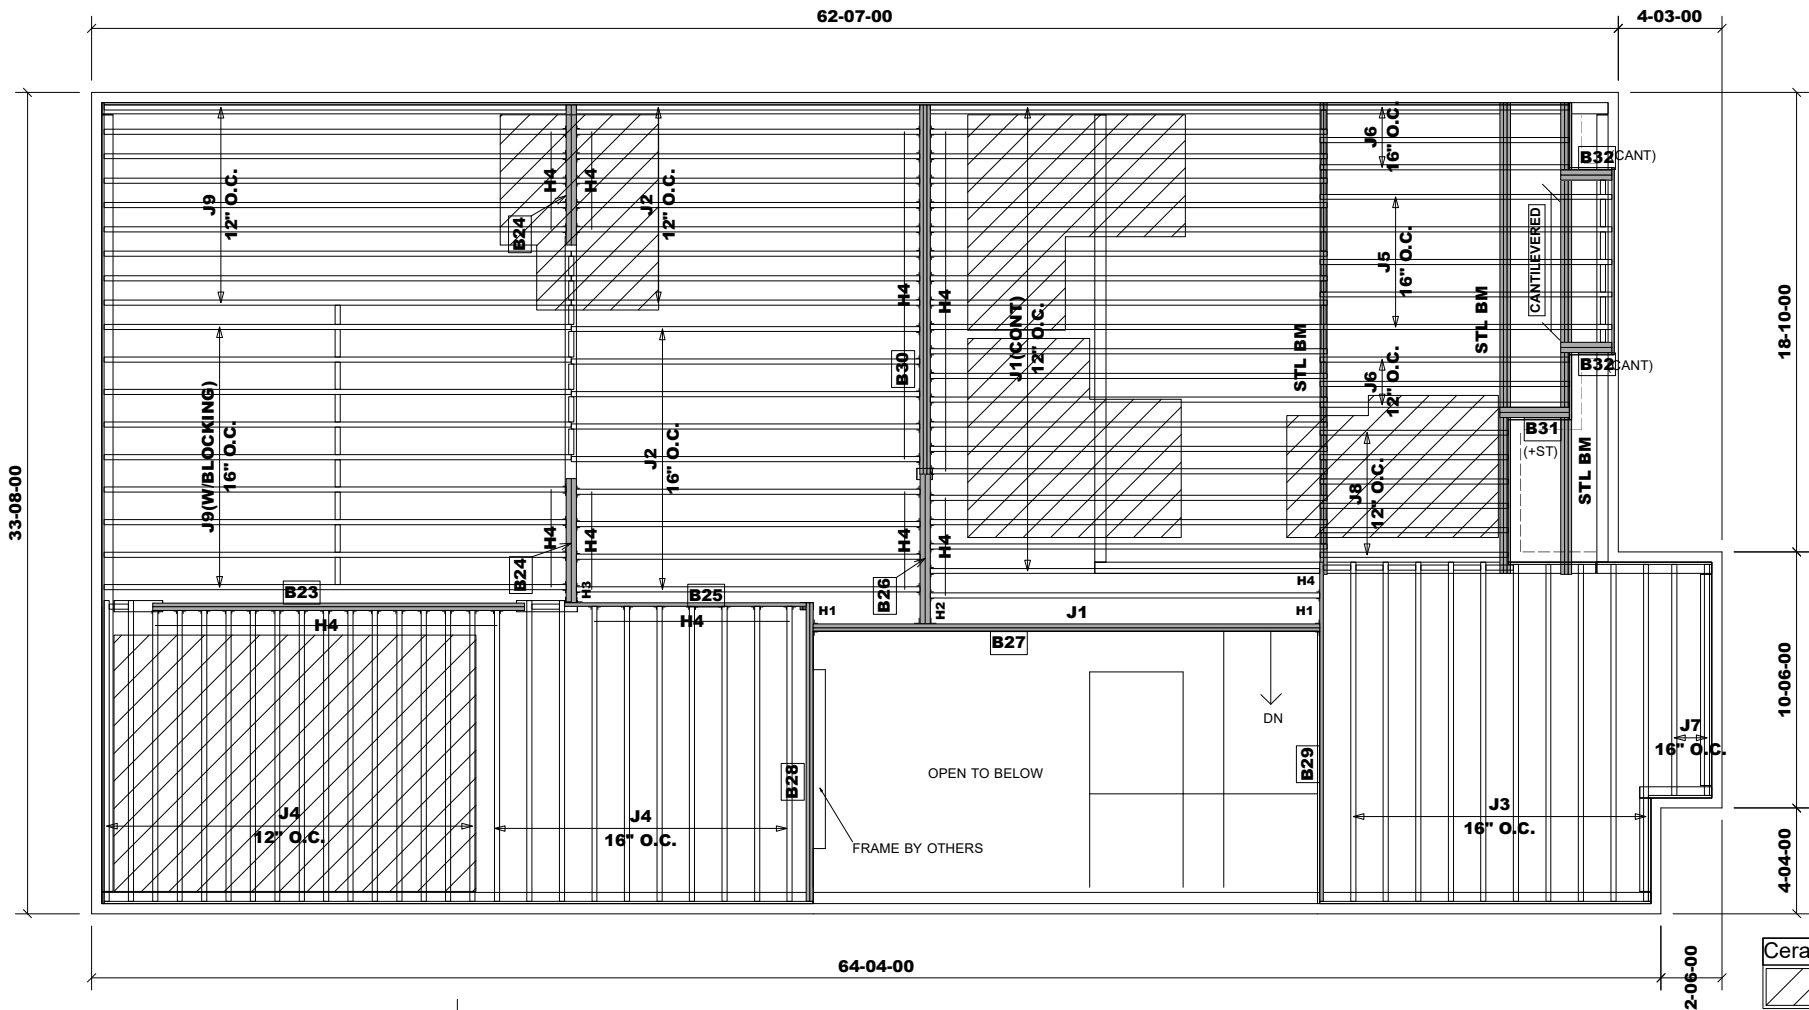

Products				
PlotID	Length	Product	Plies	Net Qty
B23	16-00-00	1 3/4" x 11 7/8" 1.55E TimberStrand® LSL	2	2
B24	6-00-00	11 7/8" NI-20	2	4
B25	10-00-00	1 3/4" x 11 7/8" 1.55E TimberStrand® LSL	1	1
B26	7-00-00	11 7/8" NI-20	2	2
B27	21-00-00	1 3/4" x 11 7/8" 1.55E TimberStrand® LSL	2	2
B28	13-00-00	1 3/4" x 11 7/8" 1.55E TimberStrand® LSL	2	2
B29	14-00-00	1 3/4" x 11 7/8" 1.55E TimberStrand® LSL	1	1
B30	16-00-00	1 3/4" x 11 7/8" 1.55E TimberStrand® LSL	3	3
B31	3-00-00	11 7/8" NI-20	2	2
B32	3-00-00	11 7/8" NI-20	2	4
Ca1	10-00-00	1 1/8" x 11 7/8" Rim Board	1	1
Ca1	63-00-00	1 1/8" x 11 7/8" Rim Board	1	1
Ca1	113-00-00	1 1/8" x 11 7/8" Rim Board	1	1
J1	17-00-00	11 7/8" NI-20	1	21
J2	15-00-00	11 7/8" NI-20	1	18
J3	14-00-00	11 7/8" NI-20	1	10
J4	13-00-00	11 7/8" NI-20	1	26
J5	12-00-00	11 7/8" NI-20	1	5
J6	11-00-00	11 7/8" NI-20	1	6
J7	10-00-00	11 7/8" NI-20	1	2
J8	8-00-00	11 7/8" NI-20	1	6
J9	20-00-00	11 7/8" NI-40x	1	18

Connector Summary			
PlotID	Qty	Manuf	Product
H1	2		HGUS410
H2	1		HU310-2
H3	1		HUC310-2
H4	78		LT251188

DESIGN LOADING:

LIVE LOAD = 40 PSF
DEAD LOAD = 15 PSF
DEAD LOAD @TILE = 20 PSF

RIMBOARD

1- 1/8" X 11 7/8" O.S.B.


SUBFLOOR - 3/4" NAILED & GLUED*

APP - AS PER PLAN
BBO - BEAM BY OTHERS

Ceramic tile application as per O.B.C. 9.30.6

Provide I-Joist Blocking between cantilevered joists (along bearing) and rimboard closure at ends.

Blocking panels are required over all interior supports
Squash blocks are required under concentrated loads.

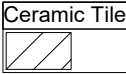

MODEL: UNIT 4203 - EL.A
STD. & OPT. MASTER ENSUITE
+ OPT. LOGGIA

REVISION#3: March 19, 2020
REVISION#4: September 23, 2021

Second Floor Framing

Do not scale - refer to architectural plans for dimensions

SE007753 - SE007771

JT/PL: 45147/105729

Builder: Gold Park

Location: Vaughan

Designer: NL

Alpa Roof Trusses Inc.

Salesperson: Derek

LI: (290672)318273-337261

Project: Pine Valley

Date: November 12, 2017

Sheet: 1 of 1

Maple, Ontario

Home Lumber