



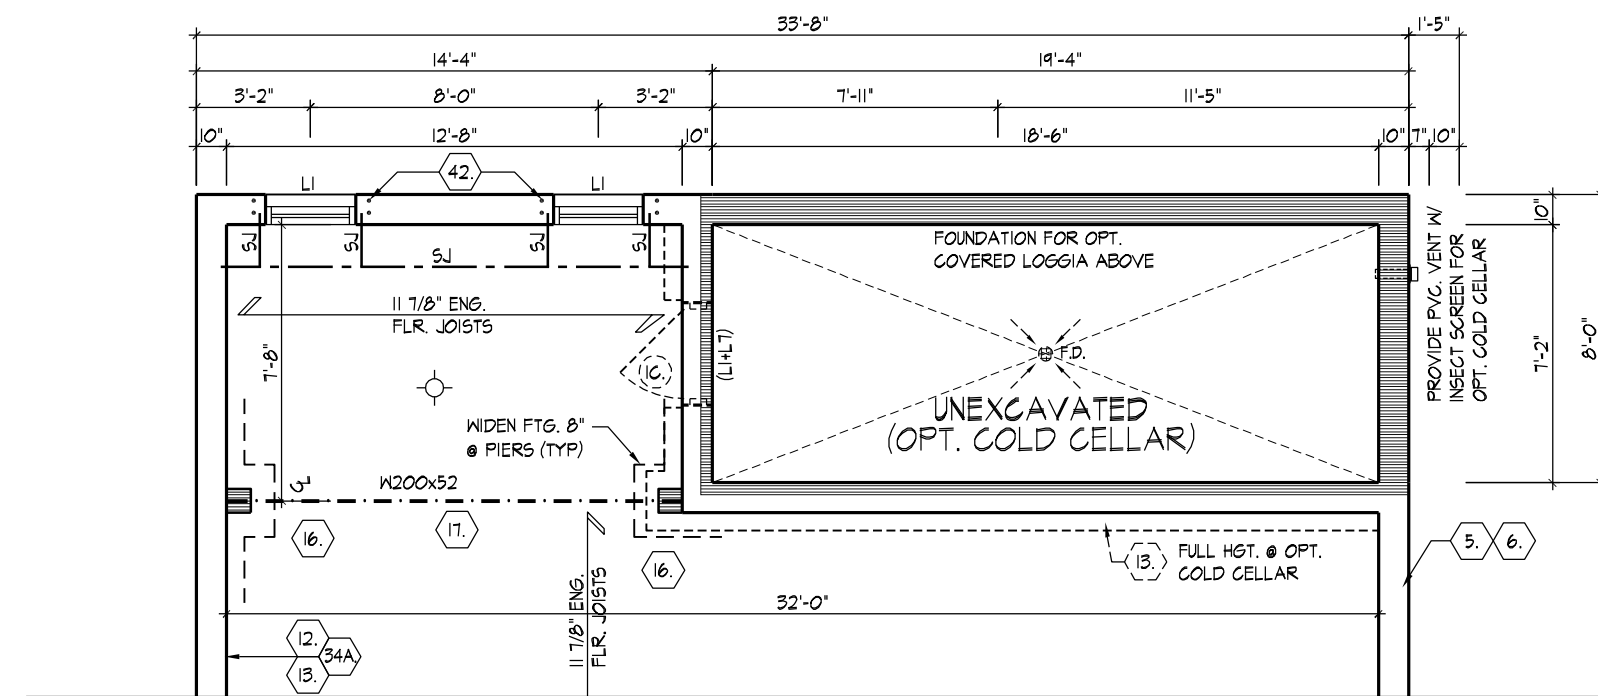

PART. BASEMENT PLAN 'A' - OPT. LOGGIA COND.
(ELEV. 'B' & 'C' SIMILAR)

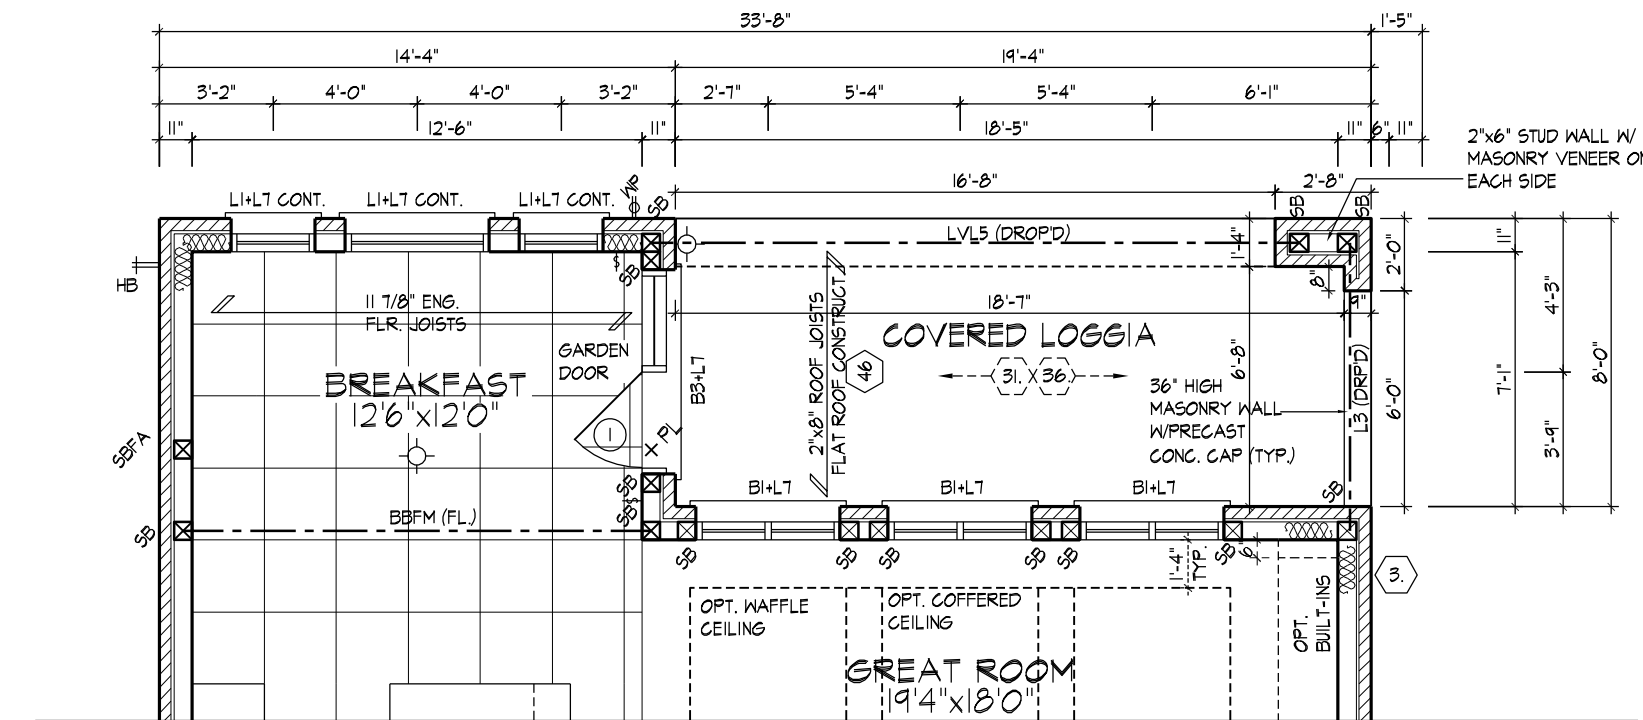

PART. GROUND FLOOR PLAN 'A' - OPT. LOGGIA COND.
(ELEV. 'B' & 'C' SIMILAR)

