


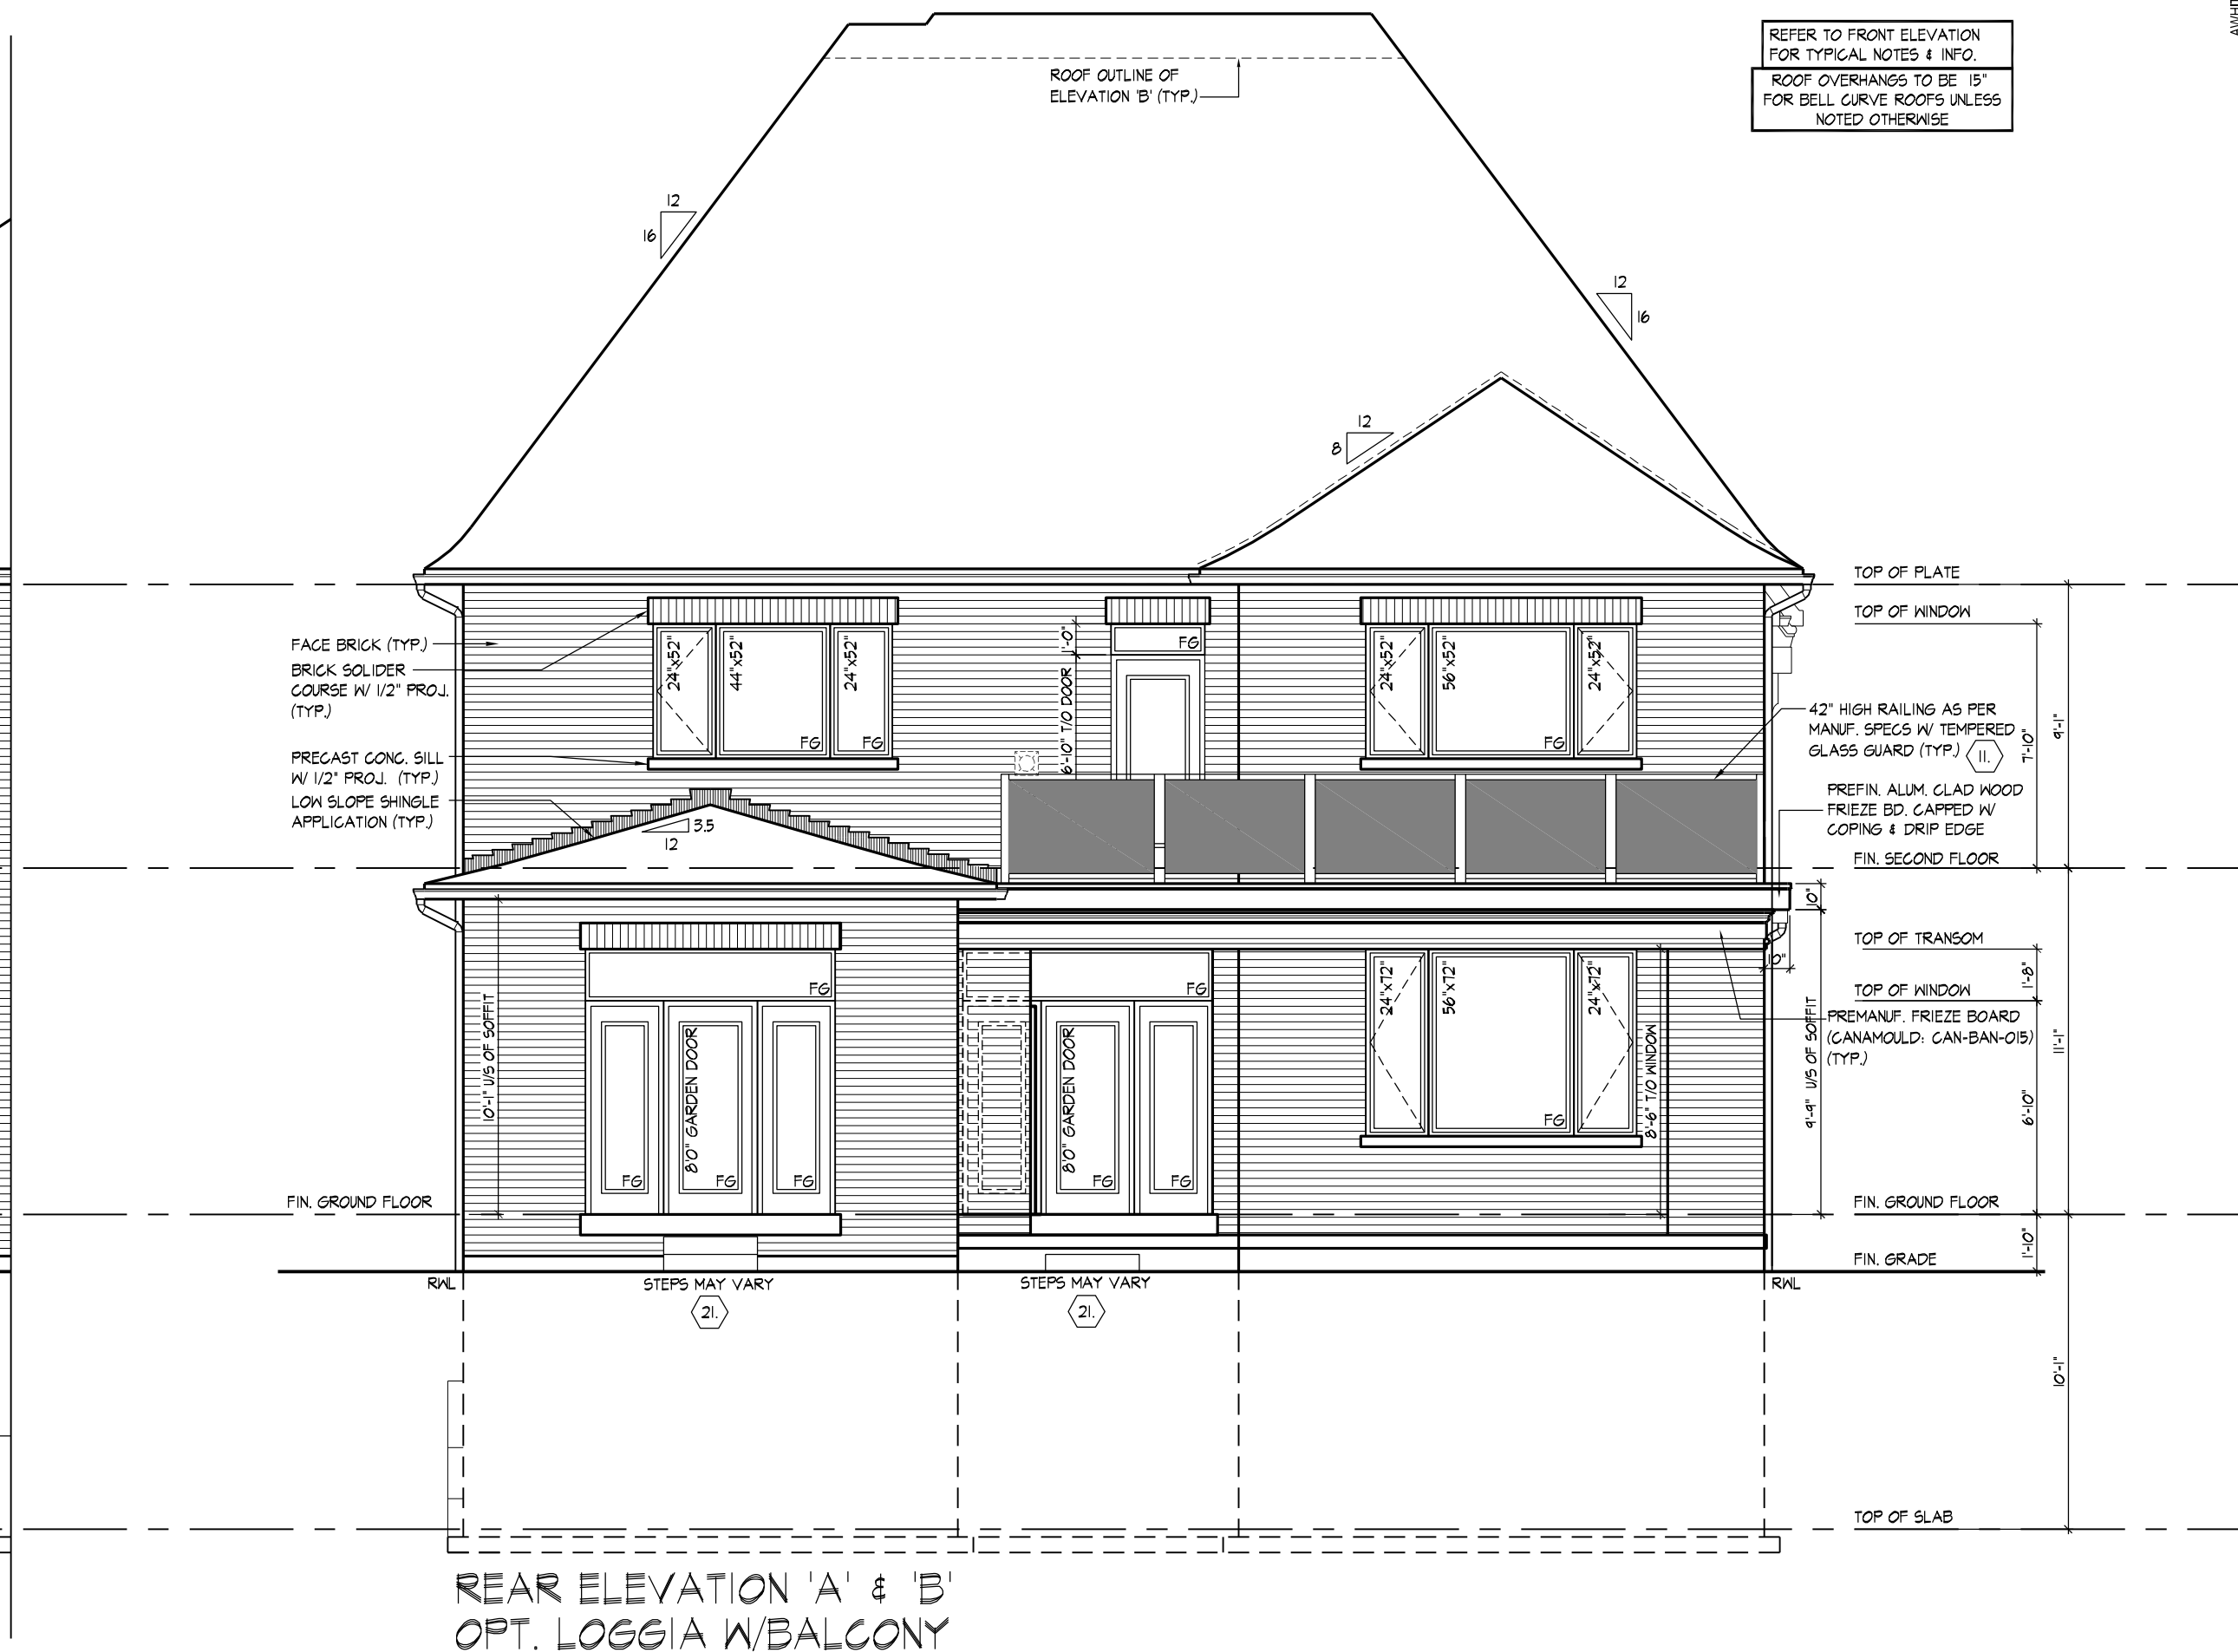


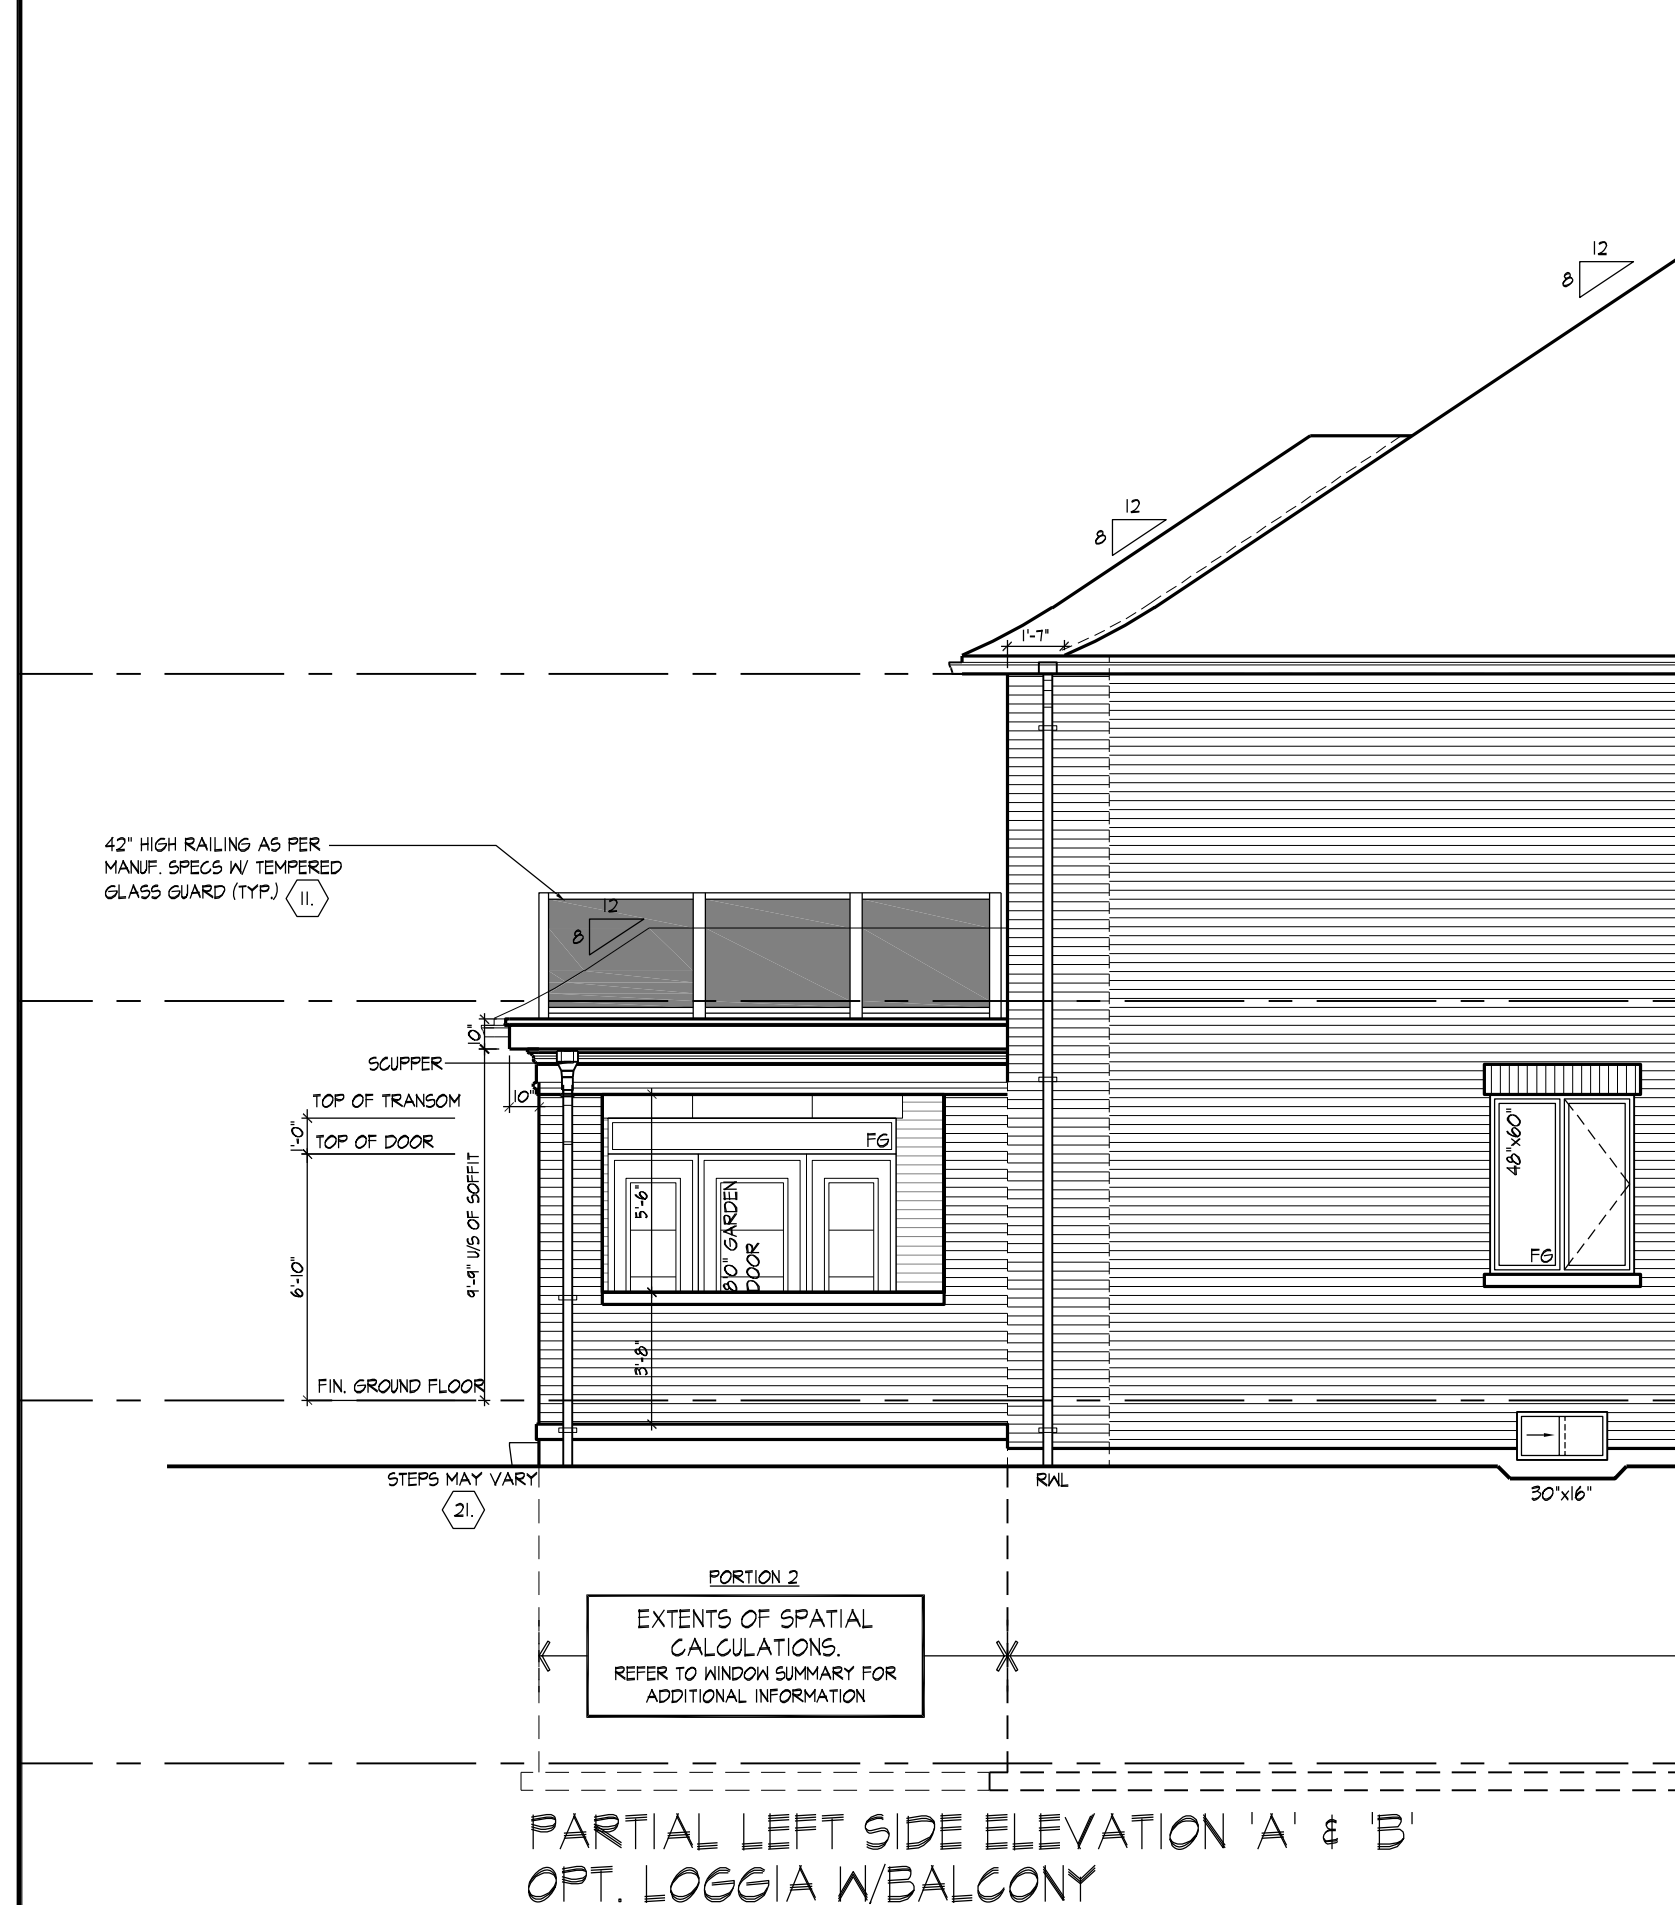


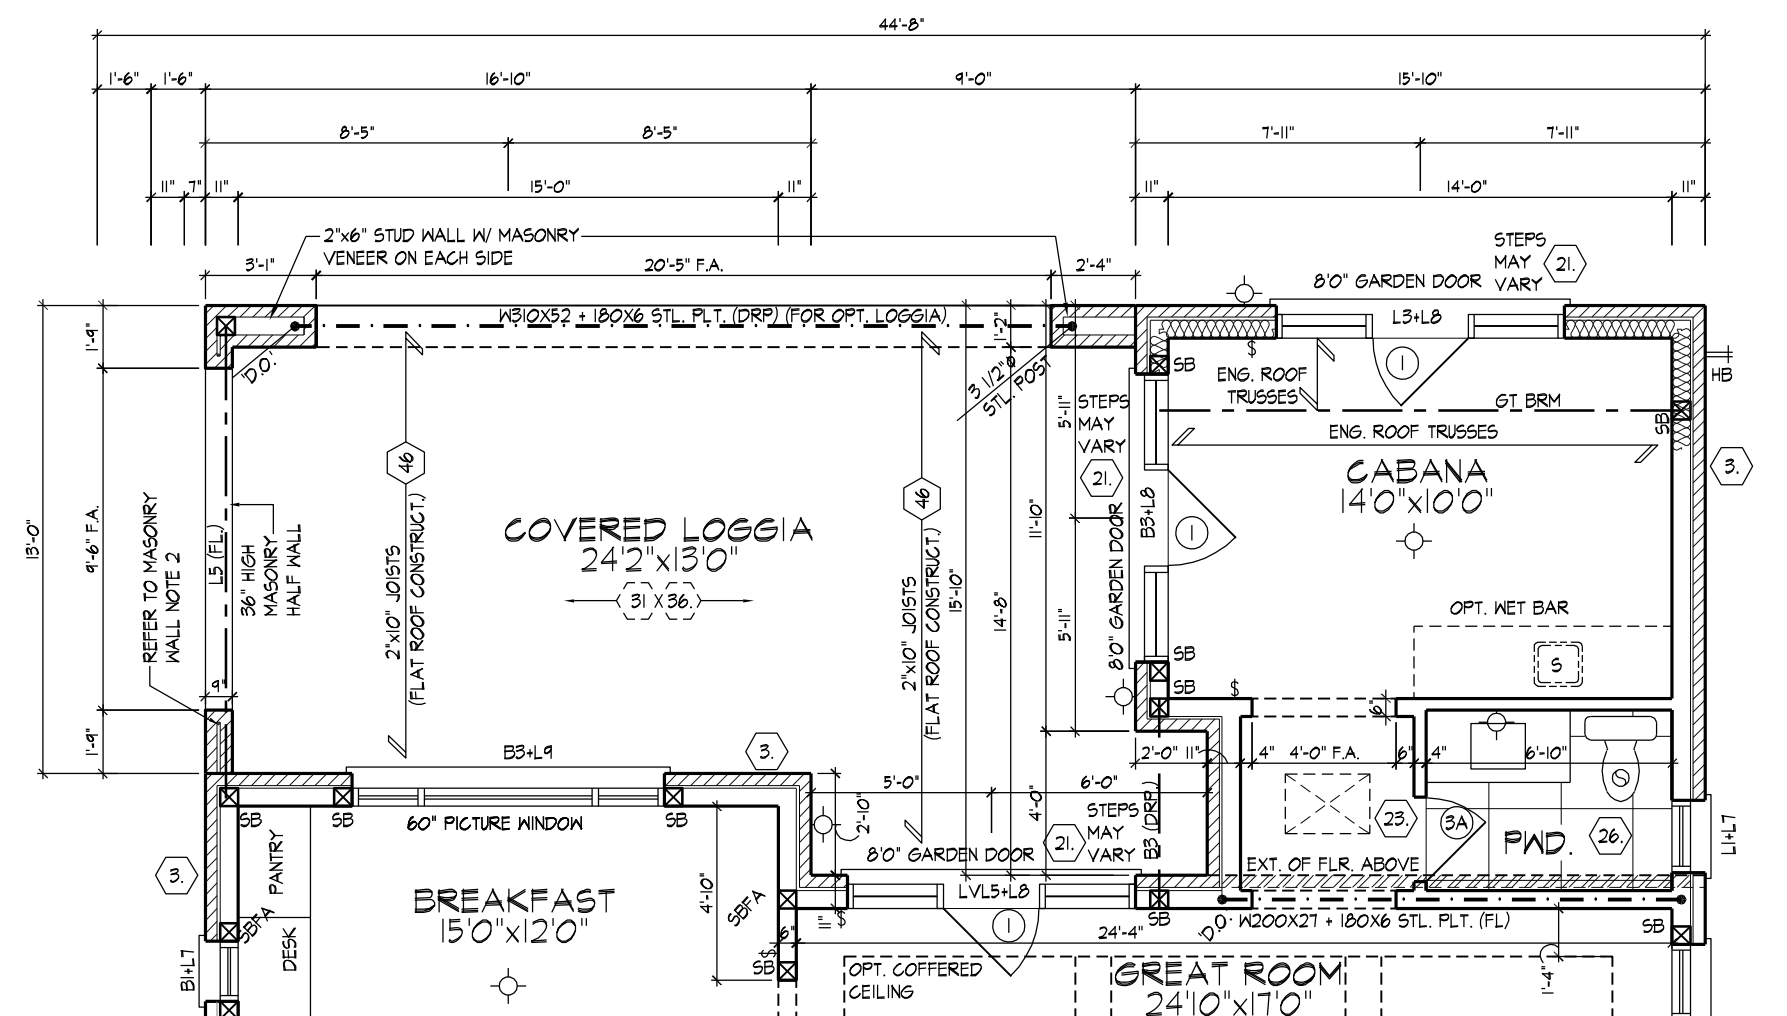

PARTIAL GROUND FLOOR PLAN ELEVATION 'A' & 'B'
OPT. LOGGIA W/BALCONY

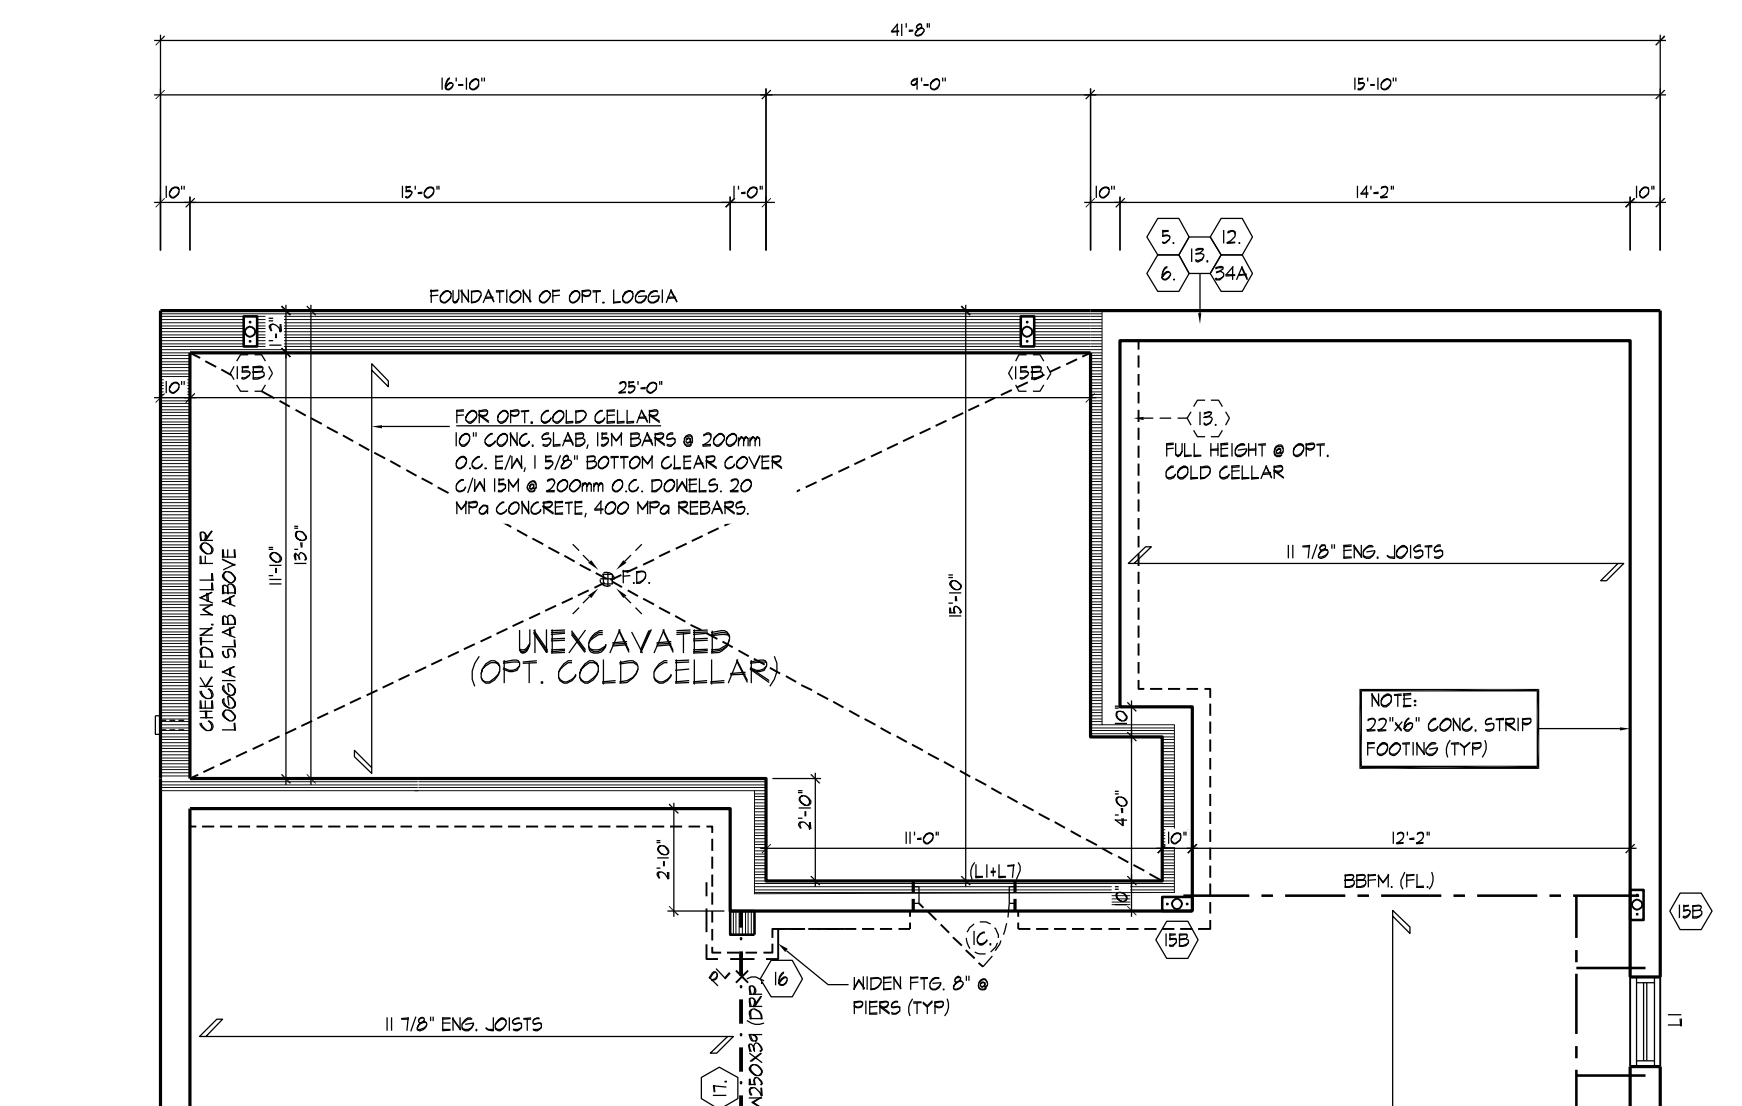

PARTIAL BASEMENT PLAN ELEVATION 'A' & 'B'
OPT. LOGGIA W/BALCONY

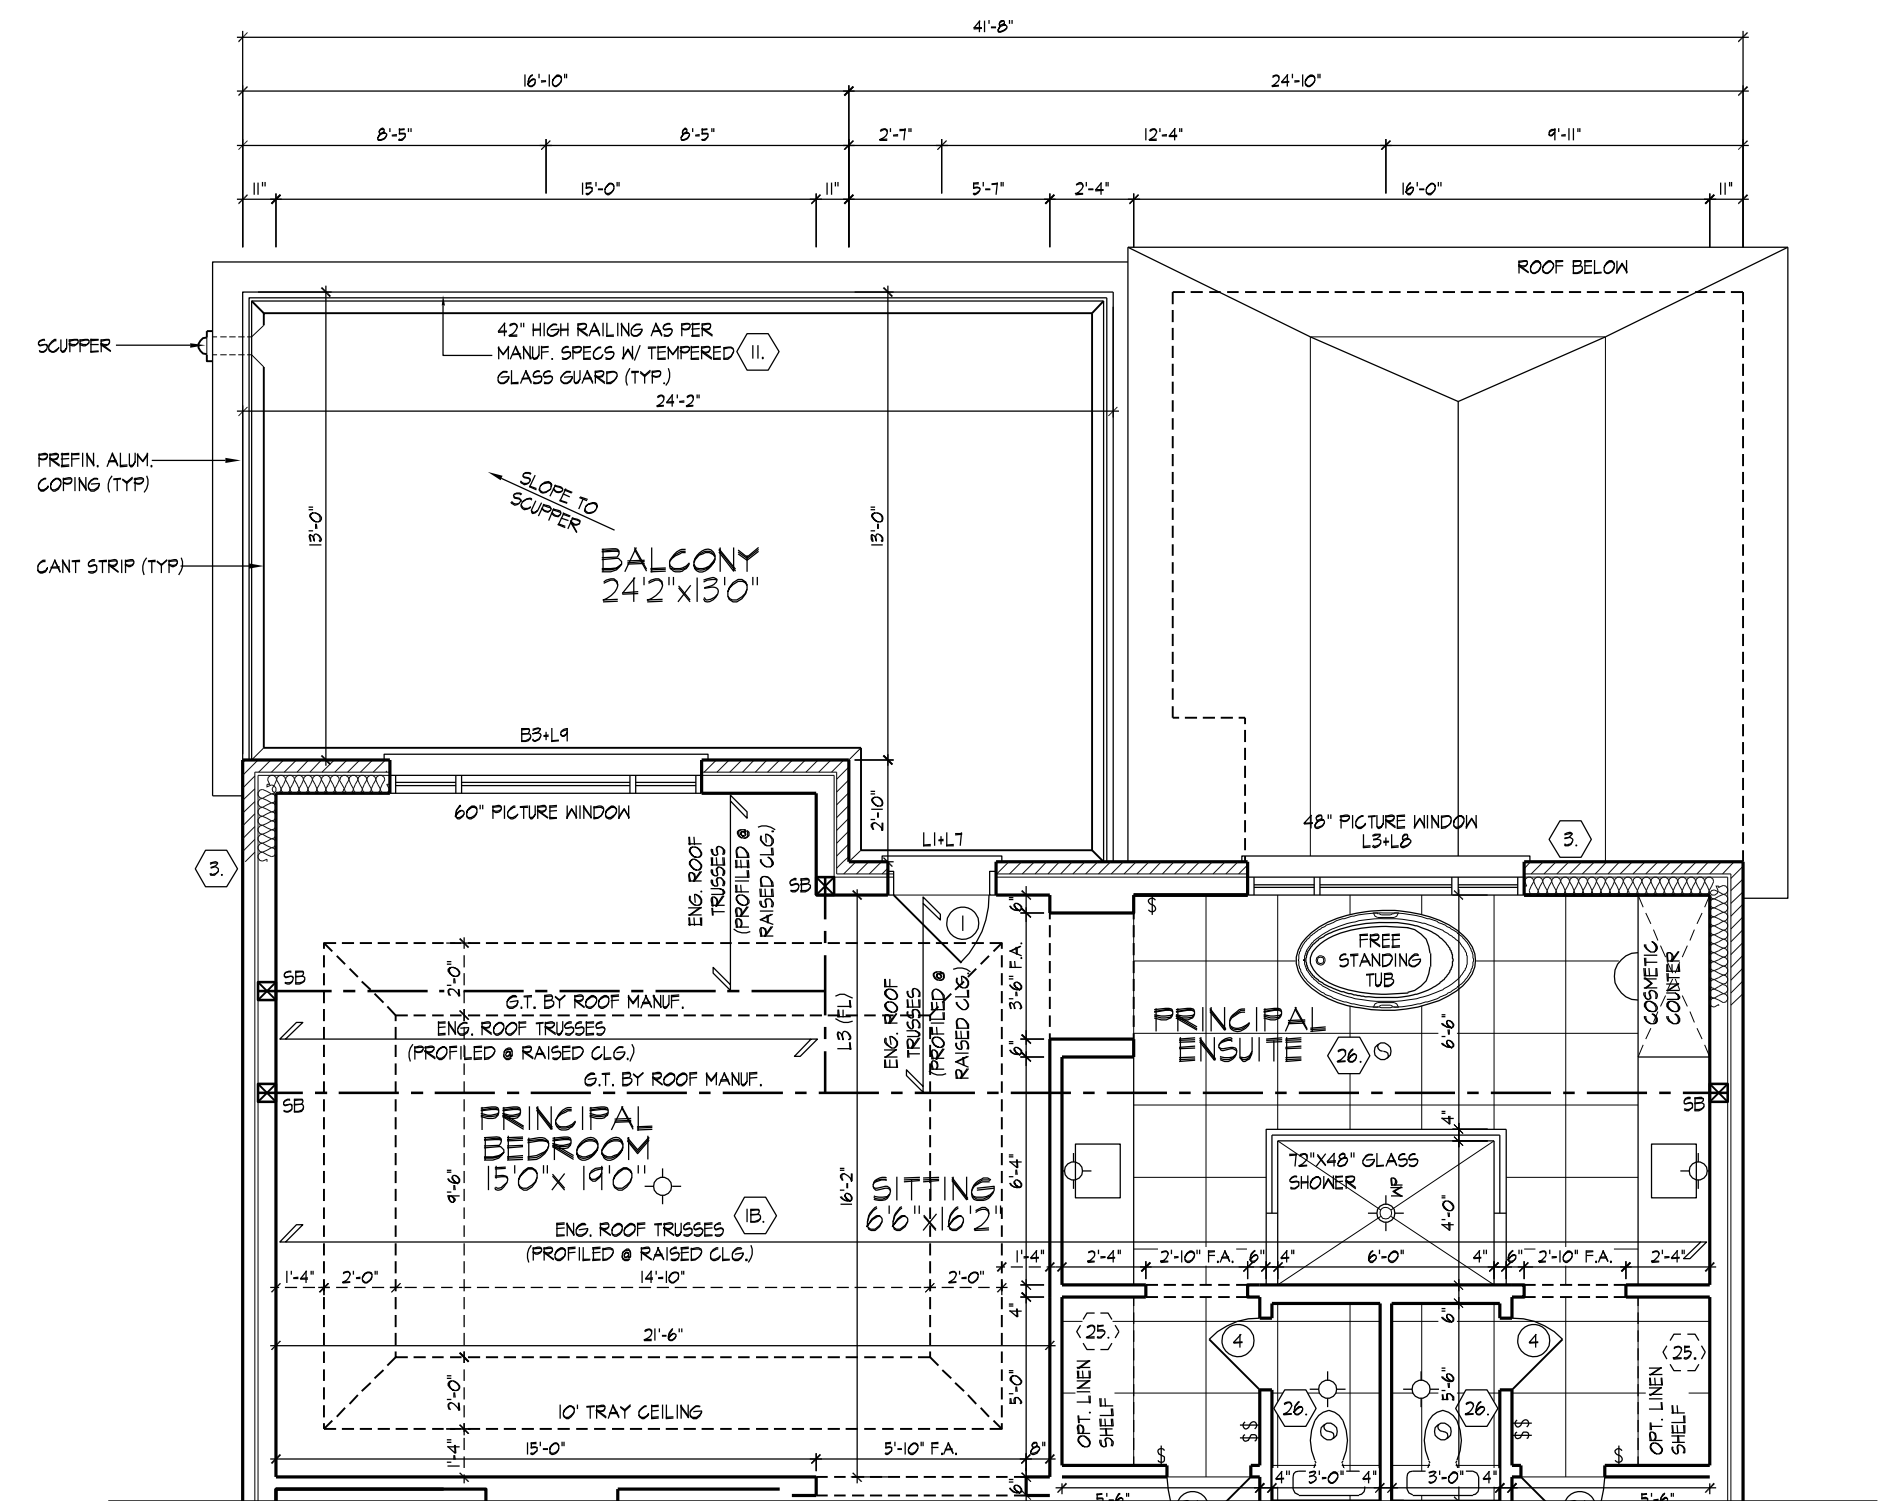

PARTIAL SECOND FLOOR PLAN ELEVATION 'A' & 'B'
OPT. LOGGIA W/BALCONY

REFER TO STANDARD PLAN FOR
COMPLETE CONSTRUCTION NOTES
& DIMENSIONS
REFER TO ROOF TRUSS
MANUFACTURER'S DRAWINGS
FOR LAYOUT, SPACING,
INSTALLATION DETAILS AND
HANGER SIZES.

THE UNDERSIGNED HAS REVIEWED AND TAKES RESPONSIBILITY FOR THIS
DESIGN AND HAS THE QUALIFICATIONS AND MEETS THE REQUIREMENTS SET
OUT IN THE ONTARIO BUILDING CODE TO BE A DESIGNER.
QUALIFICATION INFORMATION
NAME: Allan Whiting
REGISTRATION INFORMATION: 23177
HUNT DESIGN ASSOCIATES INC. 19695

HUNT
DESIGN ASSOCIATES INC.
www.hunt-design.ca

PARTIAL PLANS ELEV. 'A' & 'B' FOR OPT. LOGGIA W/BALCONY
GOLDPARK HOMES - 221081
PINE VALLEY PH2, VAUGHAN, ON
8966 Woodbine Ave, Markham, ON L3R 0J7
T 905.737.5133 F 905.737.7326
UNIT 5005 - THE KNIGHTSWOOD
REV.2022.03.25
File Number: 221081WS005
Page Number: 14 of 29

All drawings specifications related documents and design are the copyright property of Hunt Design Associates (H.D.A.). Reproduction of this property in whole or in part is strictly prohibited without H.D.A.'s written permission (H.D.A. assumes no responsibility or liability for this property unless it bears the appropriate BCIN number and original signature).