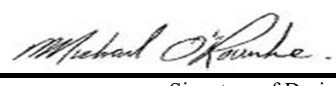


Schedule 1: Designer Information

Use one form for each individual who reviews and takes responsibility for design activities with respect to the project.

A. Project Information			
Building number, street name		Unit no.	Lot/con.
Municipality VAUGHAN (WOODBIDGE)	Postal code	Plan number/ other description	
B. Individual who reviews and takes responsibility for design activities			
Name MICHAEL O'ROURKE		Firm HVAC DESIGNS LTD.	
Street address 375 FINLEY AVE		Unit no. 202	Lot/con. N/A
Municipality AJAX	Postal code L1S 2E2	Province ONTARIO	E-mail info@hvacdesigns.ca
Telephone number (905) 619-2300	Fax number (905) 619-2375	Cell number ()	
C. Design activities undertaken by individual identified in Section B. [Building Code Table 3.5.2.1 OF Division C]			
☐ House ☐ Small Buildings ☐ Large Buildings ☐ Complex Buildings ☒ HVAC – House ☐ Building Services ☐ Detection, Lighting and Power ☐ Fire Protection ☐ Building Structural ☐ Plumbing – House ☐ Plumbing – All Buildings ☐ On-site Sewage Systems			
Description of designer's work HEAT LOSS / GAIN CALCULATIONS DUCT SIZING RESIDENTIAL MECHANICAL VENTILATION DESIGN SUMMARY RESIDENTIAL SYSTEM DESIGN per CSA-F280-12		Model: 4203- THE FORESTCREST OPT ENS Project: PINE VALLEY & TESTON	
D. Declaration of Designer			
I, <u>MICHAEL O'ROURKE</u> (print name)		declare that (choose one as appropriate):	
☐ I review and take responsibility for the design work on behalf of a firm registered under subsection 3.2.4. of Division C, of the Building Code. I am qualified, and the firm is registered, in the appropriate classes/categories. Individual BCIN: _____ Firm BCIN: _____			
☒ I review and take responsibility for the design and am qualified in the appropriate category as an "other designer" under subsection 3.2.5. of Division C, of the Building Code. Individual BCIN: <u>19669</u> Basis for exemption from registration and qualification: <u>O.B.C SENTENCE 3.2.4.1 (4)</u>			
☐ The design work is exempt from the registration and qualification requirements of the Building Code. Basis for exemption from registration and qualification: _____			
I certify that:			
1. The information contained in this schedule is true to the best of my knowledge. 2. I have submitted this application with the knowledge and consent of the firm.			
February 28, 2020		 Signature of Designer	
Date			

NOTE:

- For the purposes of this form, "individual" means the "person" referred to in Clause 3.2.4.7(1) d) of Division C, Article 3.2.5.1. of Division C, and all other persons who are exempt from qualification under Subsections 3.2.4. and 3.2.5. of Division C.
- Schedule 1 is not required to be completed by a holder of a license, temporary license, or a certificate of authorization, issued by the Ontario Association of Architects. Schedule 1 is also not required to be completed by a holder of a license to practise, a limited license to practise, or a certificate of authorization, issued by the Association of Professional Engineers of Ontario.

Application for a Permit Construct or Demolish – Effective January 1, 2015

SITE NAME: PINE VALLEY & TESTON										OPT ENS										DATE: Feb-20										WINTER NATURAL AIR CHANGE RATE 0.340										HEAT LOSS ΔT °F. 76										CSA-F280-12	
BUILDER: GOLD PARK HOMES										TYPE: 4203- THE FORESTCREST										GFA: 3688										LO# 85477										SUMMER NATURAL AIR CHANGE RATE 0.124										HEAT GAIN ΔT °F. 16										SB-12 PACKAGE A1	
ROOM USE					MBR					ENS					WIC					BED-2					BED-3					BED-4					ENS-2					ENS-3					ENS-4	
EXP. WALL					38					37					13					12					33					48					6					9					8	
CLG. HT.					9					9					9					12					9					9					9					9					9	
FACTORS	
GRS.WALL AREA					342					333					117					144					297					432					54					81					72	
GLAZING					LOSS GAIN					LOSS GAIN					LOSS GAIN					LOSS GAIN					LOSS GAIN					LOSS GAIN					LOSS GAIN					LOSS GAIN					LOSS GAIN	
NORTH					21.3	16.8	0	0	ROOM USE			DIN			LIV			KT/GT			STUDY			LAUN			PWD			FOY			MUD									LOD			BAS	
EXP. WALL			12			21			75			10			0			6			51			26									43			198	
CLG. HT.			11			20			11			11			9			11			11			12									10			10	
GRS.WALL AREA			FACTORS	
LOSS			GAIN	
GLAZING			132			420			825			110			0			66			561			312						430			1644	
LOSS			GAIN			LOSS			GAIN			LOSS			GAIN			LOSS			GAIN			LOSS			GAIN			LOSS			GAIN			LOSS			GAIN	
NORTH	21.3	16.8	32	681	538	0	0	SITE NAME: PINE VALLEY & TESTON
BUILDER: GOLD PARK HOMES

OPT ENS
TYPE: 4203- THE FORESTCREST

DATE: Feb-20

GFA: 3688

LO# 85477

HEATING CFM 1525 COOLING CFM 1525
TOTAL HEAT LOSS 69,424 TOTAL HEAT GAIN 47,327
AIR FLOW RATE CFM 21.97 AIR FLOW RATE CFM 32.22

furnace pressure 0.6
furnace filter 0.05
a/c coil pressure 0.2
available pressure
for s/a & r/a 0.35

*LENNOX
EL296UH090XE48C

AFUE = 96 %
INPUT (BTU/H) = 88,000
OUTPUT (BTU/H) = 85,000

RUN COUNT	4th	3rd	2nd	1st	Bas
S/A	0	0	14	10	5
R/A	0	0	5	4	1

plenum pressure s/a 0.18
max s/a dif press. loss 0.03
min adjusted pressure s/a 0.15

r/a pressure 0.17
r/a grille press. Loss 0.02
adjusted pressure r/a 0.15

FAN SPEED 90
LOW 0
MEDLOW 0
MEDIUM 1105
MEDIUM HIGH 1255
HIGH 1525

DESIGN CFM = 1525
CFM @ .6" E.S.P.

All S/A diffusers 4"x10" unless noted otherwise on layout.
All S/A runs 5"Ø unless noted otherwise on layout.

RUN #	1	2	3	4	5	6	7	8	9	10	11	12	13	14	15	16	17	18	19	20	21	22	23	24
ROOM NAME	MBR	ENS	ENS	BED-2	BED-3	BED-4	ENS-2	WIC	ENS-3	MBR	ENS-4	DIN	LIV	KT/GT	KT/GT	STUDY	LAUN	PWD	FOY	MUD	BAS	BAS	BAS	BAS
RM LOSS MBH	1.79	1.44	1.44	1.67	2.26	2.25	0.70	1.34	1.09	1.79	1.36	1.64	2.49	2.79	2.79	1.20	0.46	0.43	5.22	2.63	4.57	4.57	4.57	4.57
CFM PER RUN HEAT	39	32	32	37	50	50	15	30	24	39	30	36	55	61	61	26	10	9	115	58	100	100	100	100
RM GAIN MBH	2.46	0.98	0.98	2.03	3.07	2.88	0.36	0.94	0.46	2.46	1.21	1.79	2.15	2.65	2.65	1.75	1.16	0.09	1.07	1.43	0.80	0.80	0.80	0.80
CFM PER RUN COOLING	79	31	31	66	99	93	12	30	15	79	39	58	69	85	85	56	37	3	35	46	26	26	26	26
ADJUSTED PRESSURE	0.17	0.17	0.17	0.17	0.16	0.16	0.17	0.17	0.17	0.17	0.17	0.17	0.17	0.16	0.16	0.17	0.17	0.17	0.15	0.17	0.16	0.16	0.16	0.16
ACTUAL DUCT LGH	46	62	59	29	47	64	21	53	42	41	42	8	28	57	49	35	32	43	55	8	48	33	24	46
EQUIVALENT LENGTH	130	160	190	160	150	170	140	180	190	130	120	90	150	130	120	140	110	140	120	130	130	90	150	110
TOTAL EFFECTIVE LENGTH	176	222	249	189	197	234	161	233	232	171	162	98	178	187	169	175	142	183	175	138	178	123	174	156
ADJUSTED PRESSURE	0.1	0.08	0.07	0.09	0.08	0.07	0.11	0.07	0.07	0.1	0.11	0.18	0.1	0.09	0.1	0.1	0.12	0.09	0.09	0.12	0.09	0.13	0.09	0.1
ROUND DUCT SIZE	5	4	4	5	6	6	4	4	4	5	4	4	5	5	5	5	4	4	6	4	6	6	6	6
HEATING VELOCITY (ft/min)	286	367	367	272	255	255	172	344	275	286	344	413	404	448	448	191	115	103	586	665	510	510	510	510
COOLING VELOCITY (ft/min)	580	356	356	485	505	474	138	344	172	580	447	665	507	624	624	411	424	34	178	528	133	133	133	133
OUTLET GRILL SIZE	3X10	3X10	3X10	3X10	4X10	4X10	3X10	3X10	3X10	3X10	3X10	3X10	3X10	3X10	3X10	3X10	3X10	3X10	4X10	3X10	4X10	4X10	4X10	4X10
TRUNK	C	A	A	D	C	B	D	A	C	E	C	D	B	A	A	A	C	B	B	E	A	E	B	B

RUN #	25	26	27	28	30
ROOM NAME	BED-3	BED-4	KT/GT	LIV	BAS
RM LOSS MBH	2.26	2.25	2.79	2.49	4.57
CFM PER RUN HEAT	50	50	61	55	100
RM GAIN MBH	3.07	2.88	2.65	2.15	0.80
CFM PER RUN COOLING	99	93	85	69	26
ADJUSTED PRESSURE	0.16	0.16	0.16	0.17	0.16
ACTUAL DUCT LGH	49	66	41	31	12
EQUIVALENT LENGTH	170	130	90	130	120
TOTAL EFFECTIVE LENGTH	219	196	131	161	132
ADJUSTED PRESSURE	0.07	0.08	0.12	0.11	0.12
ROUND DUCT SIZE	6	6	5	5	6
HEATING VELOCITY (ft/min)	255	255	448	404	510
COOLING VELOCITY (ft/min)	505	474	624	507	133
OUTLET GRILL SIZE	4X10	4X10	3X10	3X10	4X10
TRUNK	C	B	C	B	D

SUPPLY AIR TRUNK SIZE

	TRUNK	STATIC	ROUND	RECT		VELOCITY		TRUNK	STATIC	ROUND	RECT		VELOCITY
	CFM	PRESS.	DUCT	DUCT		(ft/min)		CFM	PRESS.	DUCT	DUCT		(ft/min)
TRUNK A	342	0.07	9.7	12	x	8	513	TRUNK G	0	0.00	0	0	8
TRUNK B	534	0.07	11.5	16	x	8	601	TRUNK H	0	0.00	0	0	8
TRUNK C	1140	0.07	15	26	x	8	789	TRUNK I	0	0.00	0	0	8
TRUNK D	188	0.09	7.3	8	x	8	423	TRUNK J	0	0.00	0	0	8
TRUNK E	1337	0.07	16.2	30	x	8	802	TRUNK K	0	0.00	0	0	8
TRUNK F	0	0.00	0	0	x	8	0	TRUNK L	0	0.00	0	0	8

RETURN AIR TRUNK SIZE

	TRUNK	STATIC	ROUND	RECT		VELOCITY
	CFM	PRESS.	DUCT	DUCT		(ft/min)
TRUNK O	0	0.06	0	0	x	8
TRUNK P	0	0.06	0	0	x	8
TRUNK Q	0	0.06	0	0	x	8
TRUNK R	0	0.06	0	0	x	8
TRUNK S	0	0.06	0	0	x	8
TRUNK T	0	0.06	0	0	x	8
TRUNK U	0	0.06	0	0	x	8
TRUNK V	0	0.06	0	0	x	8
TRUNK W	0	0.06	0	0	x	8
TRUNK X	1525	0.06	17.7	32	x	10
TRUNK Y	485	0.06	11.5	16	x	8
TRUNK Z	915	0.06	14.6	24	x	8
DROP	1525	0.06	17.7	24	x	14

RETURN AIR #	1	2	3	4	5	6	7	8	9	
AIR VOLUME	175	125	125	130	155	175	155	155	125	0
PLENUM PRESSURE	0.15	0.15	0.15	0.15	0.15	0.15	0.15	0.15	0.15	0.15
ACTUAL DUCT LGH	48	46	47	56	47	32	23	33	48	1
EQUIVALENT LENGTH	165	185	205	145	200	195	205	195	190	0
TOTAL EFFECTIVE LH	213	231	252	201	247	227	228	228	238	1
ADJUSTED PRESSURE	0.07	0.06	0.06	0.07	0.06	0.07	0.06	0.06	0.06	14.80
ROUND DUCT SIZE	7.5	6.9	6.9	6.8	7.5	7.5	7.5	6.9	0	0
INLET GRILL SIZE	8	8	8	8	8	8	8	8	0	0
	X	X	X	X	X	X	X	X	X	X
INLET GRILL SIZE	14	14	14	14	14	14	14	14	0	0

TYPE: 4203- THE FORESTCREST
SITE NAME: PINE VALLEY & TESTON

LO # 85477
OPT ENS

RESIDENTIAL MECHANICAL VENTILATION DESIGN SUMMARY

COMBUSTION APPLIANCES		9.32.3.1(1)
a)	☒ Direct vent (sealed combustion) only	
b)	☐ Positive venting induced draft (except fireplaces)	
c)	☐ Natural draft, B-vent or induced draft gas fireplace	
d)	☐ Solid Fuel (including fireplaces)	
e)	☐ No Combustion Appliances	

HEATING SYSTEM	
☒ Forced Air	☐ Non Forced Air
☐ Electric Space Heat	

HOUSE TYPE		9.32.1(2)
☒ I	Type a) or b) appliance only, no solid fuel	
☐ II	Type I except with solid fuel (including fireplaces)	
☐ III	Any Type c) appliance	
☐ IV	Type I, or II with electric space heat	
☐	Other: Type I, II or IV no forced air	

SYSTEM DESIGN OPTIONS		O.N.H.W.P.
☐ 1	Exhaust only/Forced Air System	
☐ 2	HRV with Ducting/Forced Air System	
☒ 3	HRV Simplified/connected to forced air system	
☐ 4	HRV with Ducting/non forced air system	
☐	Part 6 Design	

TOTAL VENTILATION CAPACITY		9.32.3.3(1)
Basement + Master Bedroom	<u>2</u> @ 21.2 cfm	<u>42.4</u> cfm
Other Bedrooms	<u>3</u> @ 10.6 cfm	<u>31.8</u> cfm
Kitchen & Bathrooms	<u>6</u> @ 10.6 cfm	<u>63.6</u> cfm
Other Rooms	<u>7</u> @ 10.6 cfm	<u>74.2</u> cfm
Table 9.32.3.A.	TOTAL	<u>212.0</u> cfm

PRINCIPAL VENTILATION CAPACITY REQUIRED		9.32.3.4.(1)
1 Bedroom	31.8	cfm
2 Bedroom	47.7	cfm
3 Bedroom	63.6	cfm
4 Bedroom	79.5	cfm
5 Bedroom	95.4	cfm
TOTAL		<u>79.5</u> cfm

SUPPLEMENTAL VENTILATION CAPACITY		9.32.3.5.
Total Ventilation Capacity	<u>212</u>	cfm
Less Principal Ventil. Capacity	<u>155</u>	cfm
Required Supplemental Capacity	<u>57.0</u>	cfm

PRINCIPAL EXHAUST FAN CAPACITY			
Model:	VANEE 65H		
Location:	BSMT		
<u>155.0</u> cfm	<u>3.0</u> sones		
☒ HVI Approved			
PRINCIPAL EXHAUST HEAT LOSS CALCULATION			
CFM	ΔT °F	FACTOR	% LOSS
155.0 CFM	X 76 F	X 1.08	X 0.25

SUPPLEMENTAL FANS		NUTONE	
Location	Model	cfm	HVI
ENS	QTXEN050C	50	☒
ENS-2	QTXEN050C	50	☒
ENS-4	QTXEN050C	50	☒
PWD	QTXEN050C	50	☒

HEAT RECOVERY VENTILATOR		9.32.3.11.
Model:	VANEE 65H	
<u>155</u> cfm high	<u>64</u> cfm low	
<u>75</u> % Sensible Efficiency	☒ HVI Approved	
@ 32 deg F (0 deg C)		

LOCATION OF INSTALLATION	
Lot:	Concession
Township	Plan:
Address	
Roll #	Building Permit #

BUILDER:	
GOLD PARK HOMES	
Name:	
Address:	
City:	
Telephone #:	Fax #:

INSTALLING CONTRACTOR	
Name:	
Address:	
City:	
Telephone #:	Fax #:

DESIGNER CERTIFICATION	
I hereby certify that this ventilation system has been designed in accordance with the Ontario Building Code.	
Name:	HVAC Designs Ltd.
Signature:	<i>Michael O'Rourke</i>
HRAI #	001820
Date:	February-20

CSA F280-12 Residential Heat Loss and Heat Gain Calculations	
Formula Sheet (For Air Leakage / Ventilation Calculation)	
LO#: 85477	Model: 4203- THE FORESTCREST	Builder: GOLD PARK HOMES	Date: 2/28/2020	
Volume Calculation			Air Change & Delta T Data	
House Volume <table border="1" style="width: 100%; border-collapse: collapse;"> <thead> <tr> <th>Level</th> <th>Floor Area (ft²)</th> <th>Floor Height (ft)</th> <th>Volume (ft³)</th> </tr> </thead> <tbody> <tr> <td>Bsmt</td> <td>1728</td> <td>10</td> <td>17280</td> </tr> <tr> <td>First</td> <td>1728</td> <td>11</td> <td>19008</td> </tr> <tr> <td>Second</td> <td>2103</td> <td>9</td> <td>18927</td> </tr> <tr> <td>Third</td> <td>0</td> <td>9</td> <td>0</td> </tr> <tr> <td>Fourth</td> <td>0</td> <td>9</td> <td>0</td> </tr> <tr> <td colspan="3" style="text-align: right;">Total:</td> <td>55,215.0 ft³</td> </tr> <tr> <td colspan="3" style="text-align: right;">Total:</td> <td>1563.5 m³</td> </tr> </tbody> </table>			Level	Floor Area (ft²)	Floor Height (ft)	Volume (ft³)	Bsmt	1728	10	17280	First	1728	11	19008	Second	2103	9	18927	Third	0	9	0	Fourth	0	9	0	Total:			55,215.0 ft³	Total:			1563.5 m³	<table border="1" style="width: 100%; border-collapse: collapse;"> <tr> <td style="width: 80%;">WINTER NATURAL AIR CHANGE RATE</td> <td style="width: 20%; text-align: center;">0.340</td> </tr> <tr> <td>SUMMER NATURAL AIR CHANGE RATE</td> <td style="text-align: center;">0.124</td> </tr> </table> <table border="1" style="width: 100%; border-collapse: collapse;"> <tr> <th colspan="5" style="text-align: center;">Design Temperature Difference</th> </tr> <tr> <th></th> <th>Tin °C</th> <th>Tout °C</th> <th>ΔT °C</th> <th>ΔT °F</th> </tr> <tr> <td>Winter DTDh</td> <td style="text-align: center;">22</td> <td style="text-align: center;">-20</td> <td style="text-align: center;">42</td> <td style="text-align: center;">76</td> </tr> <tr> <td>Summer DTDc</td> <td style="text-align: center;">22</td> <td style="text-align: center;">31</td> <td style="text-align: center;">9</td> <td style="text-align: center;">16</td> </tr> </table>		WINTER NATURAL AIR CHANGE RATE	0.340	SUMMER NATURAL AIR CHANGE RATE	0.124	Design Temperature Difference						Tin °C	Tout °C	ΔT °C	ΔT °F	Winter DTDh	22	-20	42	76	Summer DTDc	22	31	9	16
Level	Floor Area (ft²)	Floor Height (ft)	Volume (ft³)	
Bsmt	1728	10	17280	
First	1728	11	19008	
Second	2103	9	18927	
Third	0	9	0	
Fourth	0	9	0	
Total:			55,215.0 ft³	
Total:			1563.5 m³	
WINTER NATURAL AIR CHANGE RATE	0.340	
SUMMER NATURAL AIR CHANGE RATE	0.124	
Design Temperature Difference	
	Tin °C	Tout °C	ΔT °C	ΔT °F	
Winter DTDh	22	-20	42	76	
Summer DTDc	22	31	9	16	
5.2.3.1 Heat Loss due to Air Leakage			6.2.6 Sensible Gain due to Air Leakage	
$HL_{airb} = LR_{airh} \times \frac{V_b}{3.6} \times DTD_h \times 1.2$ 0.340 x 434.31 x 42 °C x 1.2 = 7483 W = 25532 Btu/h			$HG_{salb} = LR_{airc} \times \frac{V_b}{3.6} \times DTD_c \times 1.2$ = 0.124 x 434.31 x 9 °C x 1.2 = 567 W = 1936 Btu/h	
5.2.3.2 Heat Loss due to Mechanical Ventilation			6.2.7 Sensible heat Gain due to Ventilation	
$HL_{vaib} = PVC \times DTD_h \times 1.08 \times (1 - E)$ 155 CFM x 76 °F x 1.08 x 0.25 = 3181 Btu/h			$HL_{vaib} = PVC \times DTD_h \times 1.08 \times (1 - E)$ 155 CFM x 16 °F x 1.08 x 0.25 = 661 Btu/h	
5.2.3.3 Calculation of Air Change Heat Loss for Each Room (Floor Multiplier Section)	
$HL_{airr} = Level\ Factor \times HL_{airbv} \times \{(HL_{agcr} + HL_{bgcr}) \div (HL_{agclevel} + HL_{bgclevel})\}$	
Level	Level Factor (LF)	HLairve Air Leakage + Ventilation Heat Loss (Btu/h)	Level Conductive Heat Loss: (HL _{level})	Air Leakage Heat Loss Multiplier (LF x HLairbv / HLlevel)	
1	0.5	25,532	10,090	1.265	
2	0.3		16,802	0.456	
3	0.2		16,324	0.313	
4	0		0	0.000	
5	0		0	0.000	
*HLairbv = Air leakage heat loss + ventilation heat loss *For a balanced or supply only ventilation system HLairve = 0	

HEAT LOSS AND GAIN SUMMARY SHEET

MODEL: 4203- THE FORESTCREST	OPT ENS	BUILDER: GOLD PARK HOMES
SFQT: 3688	LO# 85477	SITE: PINE VALLEY & TESTON

DESIGN ASSUMPTIONS

HEATING	°F	COOLING	°F
OUTDOOR DESIGN TEMP.	-4	OUTDOOR DESIGN TEMP.	88
INDOOR DESIGN TEMP.	72	INDOOR DESIGN TEMP. (MAX 75°F)	72

BUILDING DATA

ATTACHMENT:	DETACHED	# OF STORIES (+BASEMENT):	3
FRONT FACES:	EAST	ASSUMED (Y/N):	Y
AIR CHANGES PER HOUR:	3.57	ASSUMED (Y/N):	Y
AIR TIGHTNESS CATEGORY:	AVERAGE	ASSUMED (Y/N):	Y
WIND EXPOSURE:	SHELTERED	ASSUMED (Y/N):	Y
HOUSE VOLUME (ft³):	55215.0	ASSUMED (Y/N):	Y
INTERNAL SHADING:	BLINDS/CURTAINS	ASSUMED OCCUPANTS:	5
INTERIOR LIGHTING LOAD (Btu/h/ft²):	1.35	DC BRUSHLESS MOTOR (Y/N):	Y
FOUNDATION CONFIGURATION	BCIN_1	DEPTH BELOW GRADE:	7.0 ft
LENGTH: 66.0 ft	WIDTH: 33.0 ft	EXPOSED PERIMETER:	198.0 ft

2012 OBC - COMPLIANCE PACKAGE**Component****Compliance Package
A1****Nominal Min. Eff.**

Ceiling with Attic Space Minimum RSI (R)-Value	60	59.22
Ceiling Without Attic Space Minimum RSI (R)-Value	31	27.65
Exposed Floor Minimum RSI (R)-Value	31	29.80
Walls Above Grade Minimum RSI (R)-Value	22	17.03
Basement Walls Minimum RSI (R)-Value	20 ci	21.12
Below Grade Slab Entire surface > 600 mm below grade Minimum RSI (R)-Value	-	-
Edge of Below Grade Slab ≤ 600 mm Below Grade Minimum RSI (R)-Value	10	10
Heated Slab or Slab ≤ 600 mm below grade Minimum RSI (R)-Value	10	11.13
Windows and Sliding Glass Doors Maximum U-Value	0.28	-
Skylights Maximum U-Value	0.49	-
Space Heating Equipment Minimum AFUE	0.96	-
HRV Minimum Efficiency	75%	-
Domestic Hot Water Heater Minimum EF	0.8	-


INDIVIDUAL BCIN: 19669

MICHAEL O'ROURKE



Residential Foundation Thermal Load Calculator

Supplemental tool for CAN/CSA-F280

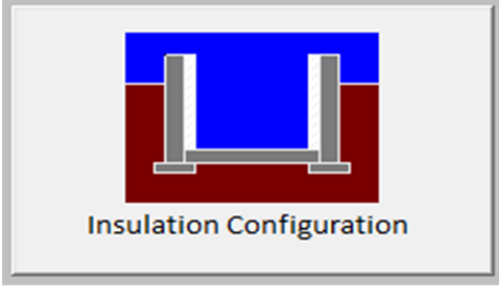Weather Station Description		
Province:	Ontario	
Region:	Vaughan (Woodbridge)	
Site Description		
Soil Conductivity:	Normal conductivity: dry sand, loam, clay	
Water Table:	Normal (7-10 m, 23-33 ft)	
Foundation Dimensions		
Floor Length (m):	20.1	 Insulation Configuration
Floor Width (m):	10.1	
Exposed Perimeter (m):	0.0	
Wall Height (m):	3.0	
Depth Below Grade (m):	2.13	
Window Area (m ²):	4.0	
Door Area (m ²):	1.9	
Radiant Slab		
Heated Fraction of the Slab:	0	
Fluid Temperature (°C):	33	
Design Months		
Heating Month	1	
Foundation Loads		
Heating Load (Watts):		1951

TYPE: 4203- THE FORESTCREST
LO# 85477

OPT ENS

Air Infiltration Residential Load Calculator

Supplemental tool for CAN/CSA-F280

Weather Station Description				
Province:	Ontario			
Region:	Vaughan (Woodbridge)			
Weather Station Location:	Open flat terrain, grass			
Anemometer height (m):	10			
Local Shielding				
Building Site:	Suburban, forest			
Walls:	Heavy			
Flue:	Heavy			
Highest Ceiling Height (m):	7.01			
Building Configuration				
Type:	Detached			
Number of Stories:	Two			
Foundation:	Full			
House Volume (m ³):	1563.5			
Air Leakage/Ventilation				
Air Tightness Type:	Present (1961-) (3.57 ACH)			
Custom BDT Data:	ELA @ 10 Pa.	2084.2 cm ²		
	3.57	ACH @ 50 Pa		
Mechanical Ventilation (L/s):	Total Supply	Total Exhaust		
	73.2	73.2		
Flue Size				
Flue #:	#1	#2	#3	#4
Diameter (mm):	0	0	0	0
Natural Infiltration Rates				
Heating Air Leakage Rate (ACH/H):	0.340			
Cooling Air Leakage Rate (ACH/H):	0.124			

TYPE: 4203- THE FORESTCREST
LO# 85477

OPT ENS

CSA-F280-12

PACKAGE A1

I MICHAEL O'ROURKE HAVE REVIEWED AND TAKE RESPONSIBILITY FOR THE DESIGN WORK AND AM QUALIFIED UNDER DIVISION C, 3.2.5 OF THE BUILDING CODE.

Michael O'Rourke


Michael O'Rourke, BCIN# 19669
HVAC DESIGNS LTD.

HVAC LEGEND			1.	2.	3.
SYMBOL	DESCRIPTION	SYMBOL	DESCRIPTION	SYMBOL	DESCRIPTION
	SUPPLY AIR GRILLE		6" SUPPLY AIR BOOT ABOVE		6" SUPPLY AIR STACK 2nd FLOOR
	SUPPLY AIR BOOT ABOVE		6" SUPPLY AIR STACK 2nd FLOOR		FRA-FLOOR RETURN AIR GRILLE
	RETURN AIR GRILLE		RETURN AIR STACK ABOVE		REDUCER
			REVISIONS		
			No.	Description	Date

LINE OF DECK ABOVE

PART. BASEMENT PLAN ELEV. 'A', 'B' & 'C' - L.O.D. COND.

PART. BASEMENT PLAN ELEV. 'A', 'B' & 'C' - W.O.D. COND.

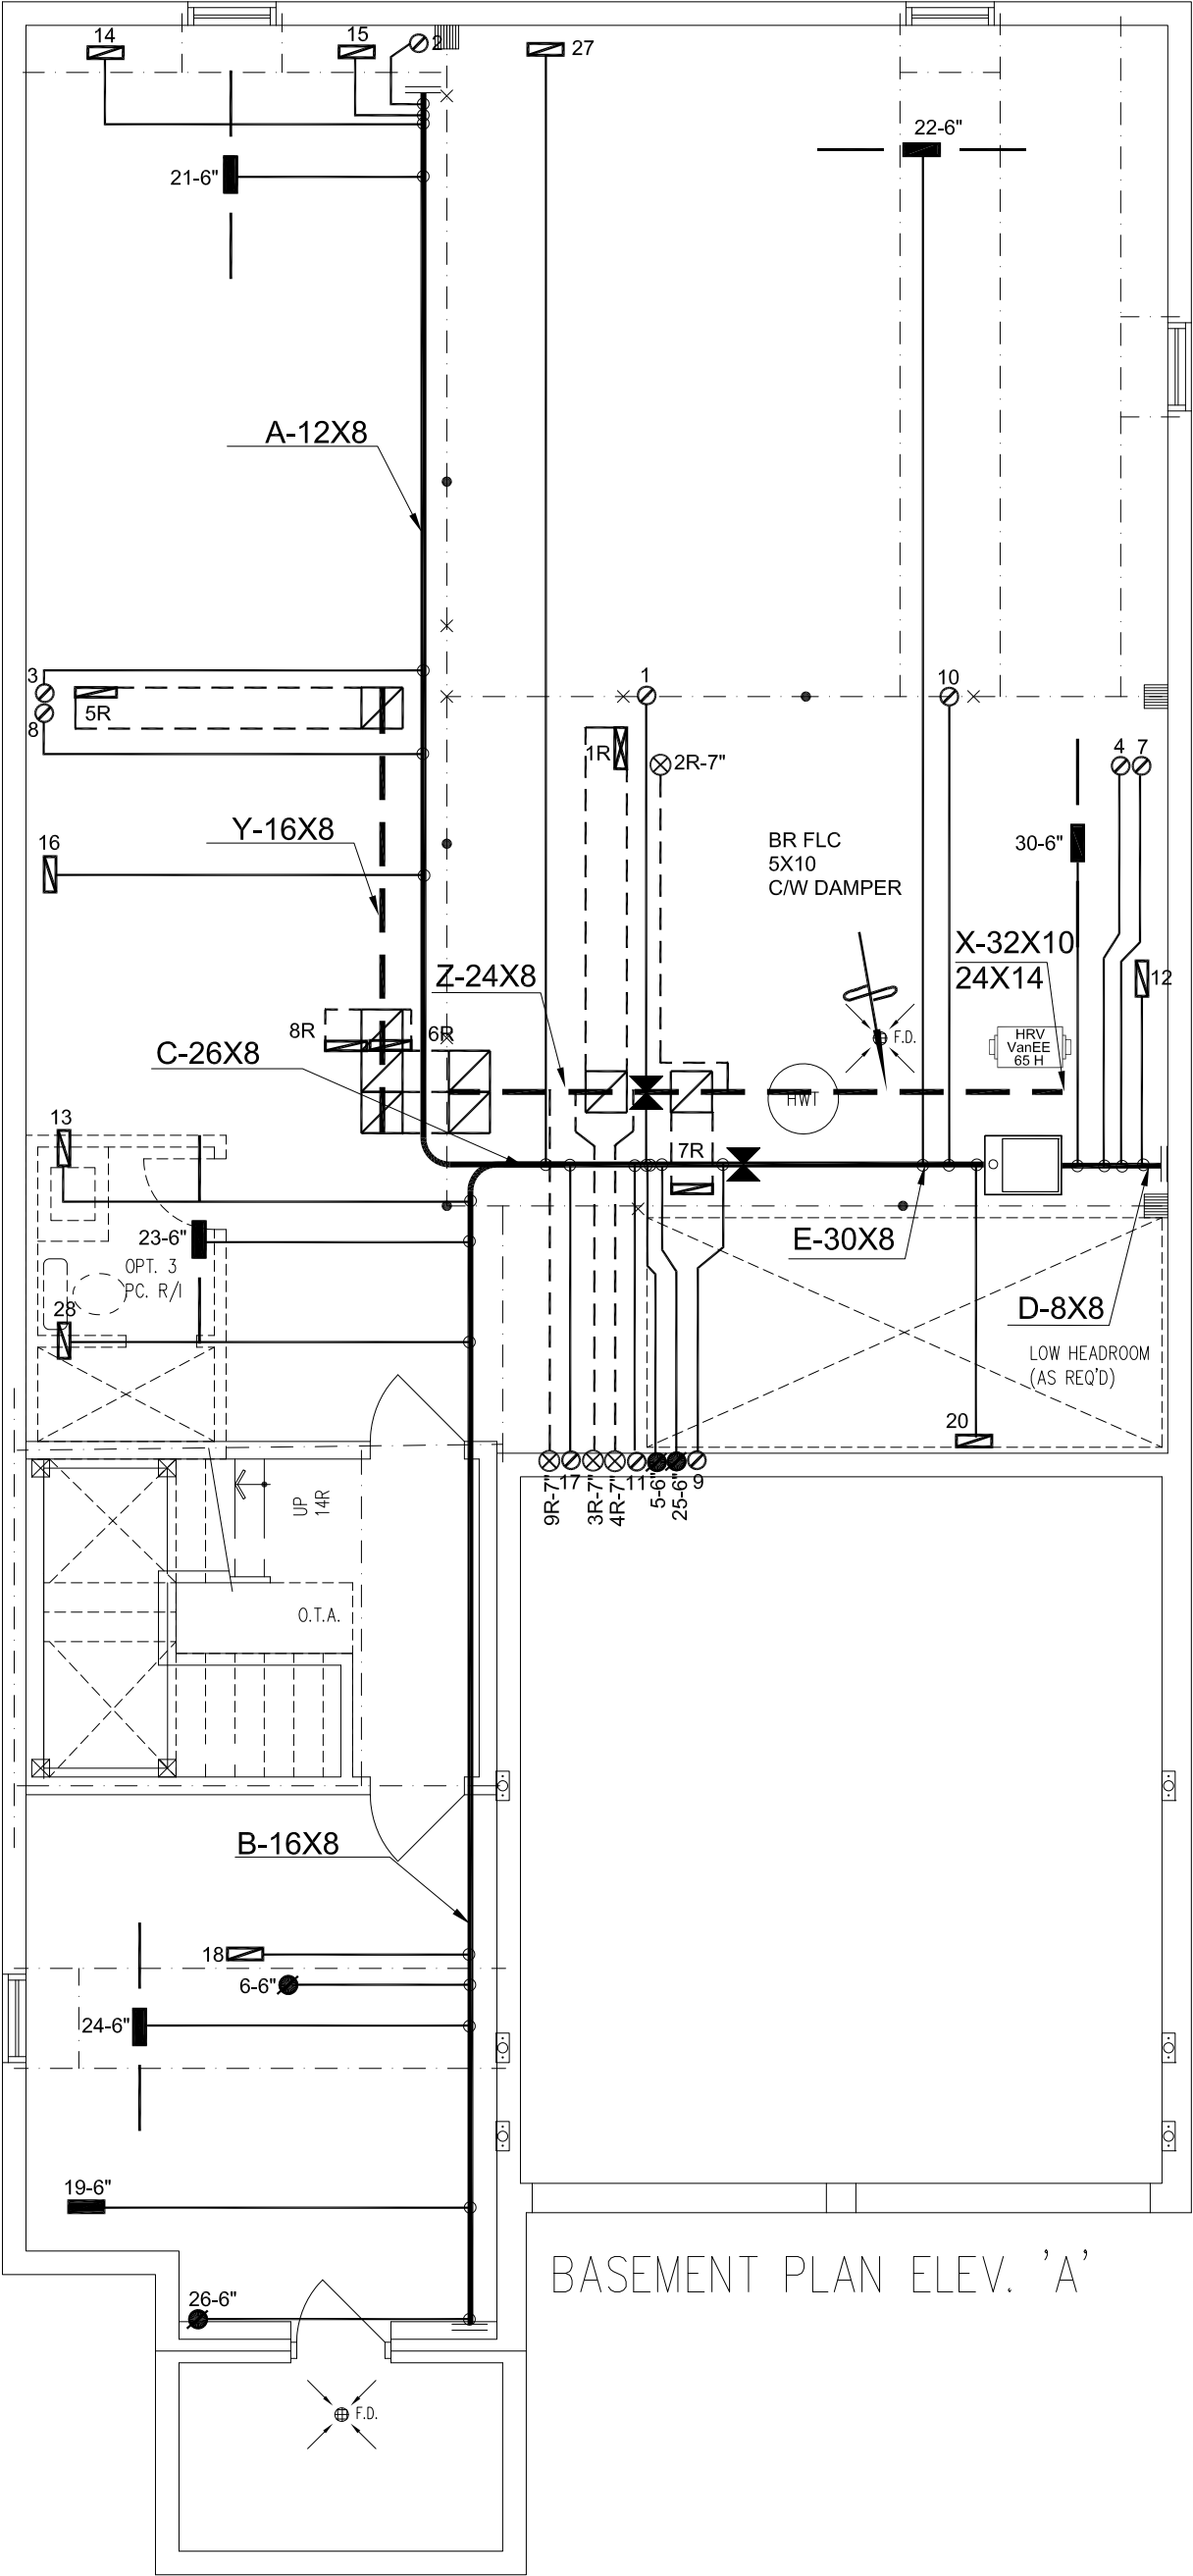

BASEMENT PLAN ELEV. 'A'

ALL DRAWINGS, CALCULATIONS AND SPECIFICATIONS ARE THE PROPERTY OF HVAC DESIGNS LTD.© AND MAY NOT BE REPRODUCED, MODIFIED OR ALTERED WITHOUT EXPRESSED WRITTEN CONSENT. THE DRAWINGS ARE DATED AND USE OF THESE DRAWINGS AFTER ONE YEAR FROM THE DATED NOTED IS NOT AUTHORIZED. CONTRACTOR SHALL CHECK ALL CONDITIONS BEFORE PROCEEDING WITH WORK. LATEST MUNICIPAL APPROVED DRAWINGS ONLY TO BE USED DURING INSTALLATION OF HEATING SYSTEM. HVAC DESIGNS LTD. IS NOT LIABLE FOR ANY CLAIMS ARISING FROM UNAUTHORIZED USE OF THE DRAWINGS OR FROM ANY CHANGES TO ACCEPTED STANDARDS AND/OR THE ONTARIO BUILDING CODE.

Client	GOLD PARK HOMES
Project Name	PINE VALLEY & TESTON VAUGHAN, ONTARIO OPT ENSUITE THE FORESTCREST 4203 3688 sqft

HVACDESIGNS LTD.

375 Finley Ave. Suite 202 - Ajax, Ontario
L1S 2E2 Tel. 905.619.2300 - 905.420.5300 Fax 905.619.2375
Email: info@hvacdesigns.ca
Web: www.hvacdesigns.ca
Specializing in Residential Mechanical Design Services

Installation to comply with the latest Ontario Building Code. All supply branch outlets shall be equipped with a manual balancing damper. Ductwork which passes through the garage or unheated spaces shall be adequately insulated and be gas-proofed.

HEAT LOSS 72605 BTU/H UNIT DATA		# OF RUNS	S/A	R/A	FANS
MAKE	LENNOX	3RD FLOOR			
MODEL	EL296UH090XE48C	2ND FLOOR	14	5	6
INPUT	88 MBTU/H	1ST FLOOR	10	4	2
OUTPUT	85 MBTU/H	BASEMENT	5	1	0
COOLING	4.0 TONS	ALL S/A DIFFUSERS 4 "x10" UNLESS NOTED OTHERWISE ON LAYOUT. ALL S/A RUNS 5"Ø UNLESS NOTED OTHERWISE ON LAYOUT. UNDERCUT DOORS 1" min. FOR R/A			
FAN SPEED	1525 cfm @ 0.6" w.c.				

Sheet Title	BASEMENT HEATING LAYOUT
Date	FEB/2020
Scale	3/16" = 1'-0"
BCIN#	19669
LO#	85477


CSA-F280-12

PACKAGE A1


I MICHAEL O'ROURKE HAVE REVIEWED AND TAKE RESPONSIBILITY FOR THE DESIGN WORK AND AM QUALIFIED UNDER DIVISION C, 3.2.5 OF THE BUILDING CODE.

Michael O'Rourke
Michael O'Rourke, BCIN# 19669
HVAC DESIGNS LTD.

HVAC LEGEND				
SYMBOL	DESCRIPTION	SYMBOL	DESCRIPTION	
	SUPPLY AIR GRILLE		SUPPLY AIR BOOT ABOVE	1.
	SUPPLY AIR STACK 6" BOOT		SUPPLY AIR STACK FROM 2nd FLOOR	
	SUPPLY AIR STACK 2nd FLOOR		FRA- FLOOR RETURN AIR GRILLE	
	RETURN AIR STACK ABOVE		REDUCER	
REVISIONS				Date
Description				

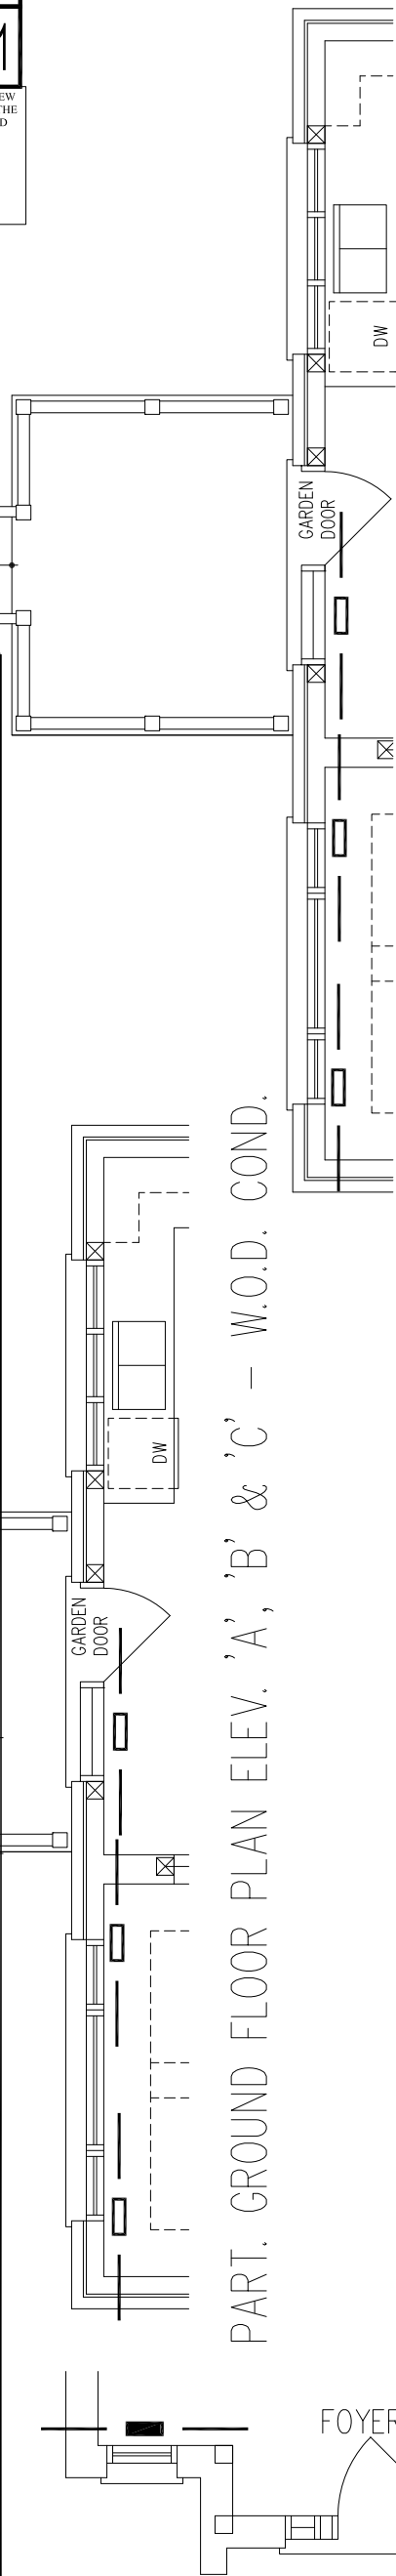

PART. GROUND FLOOR PLAN ELEV. 'A', 'B' & 'C' - L.O.D. COND.

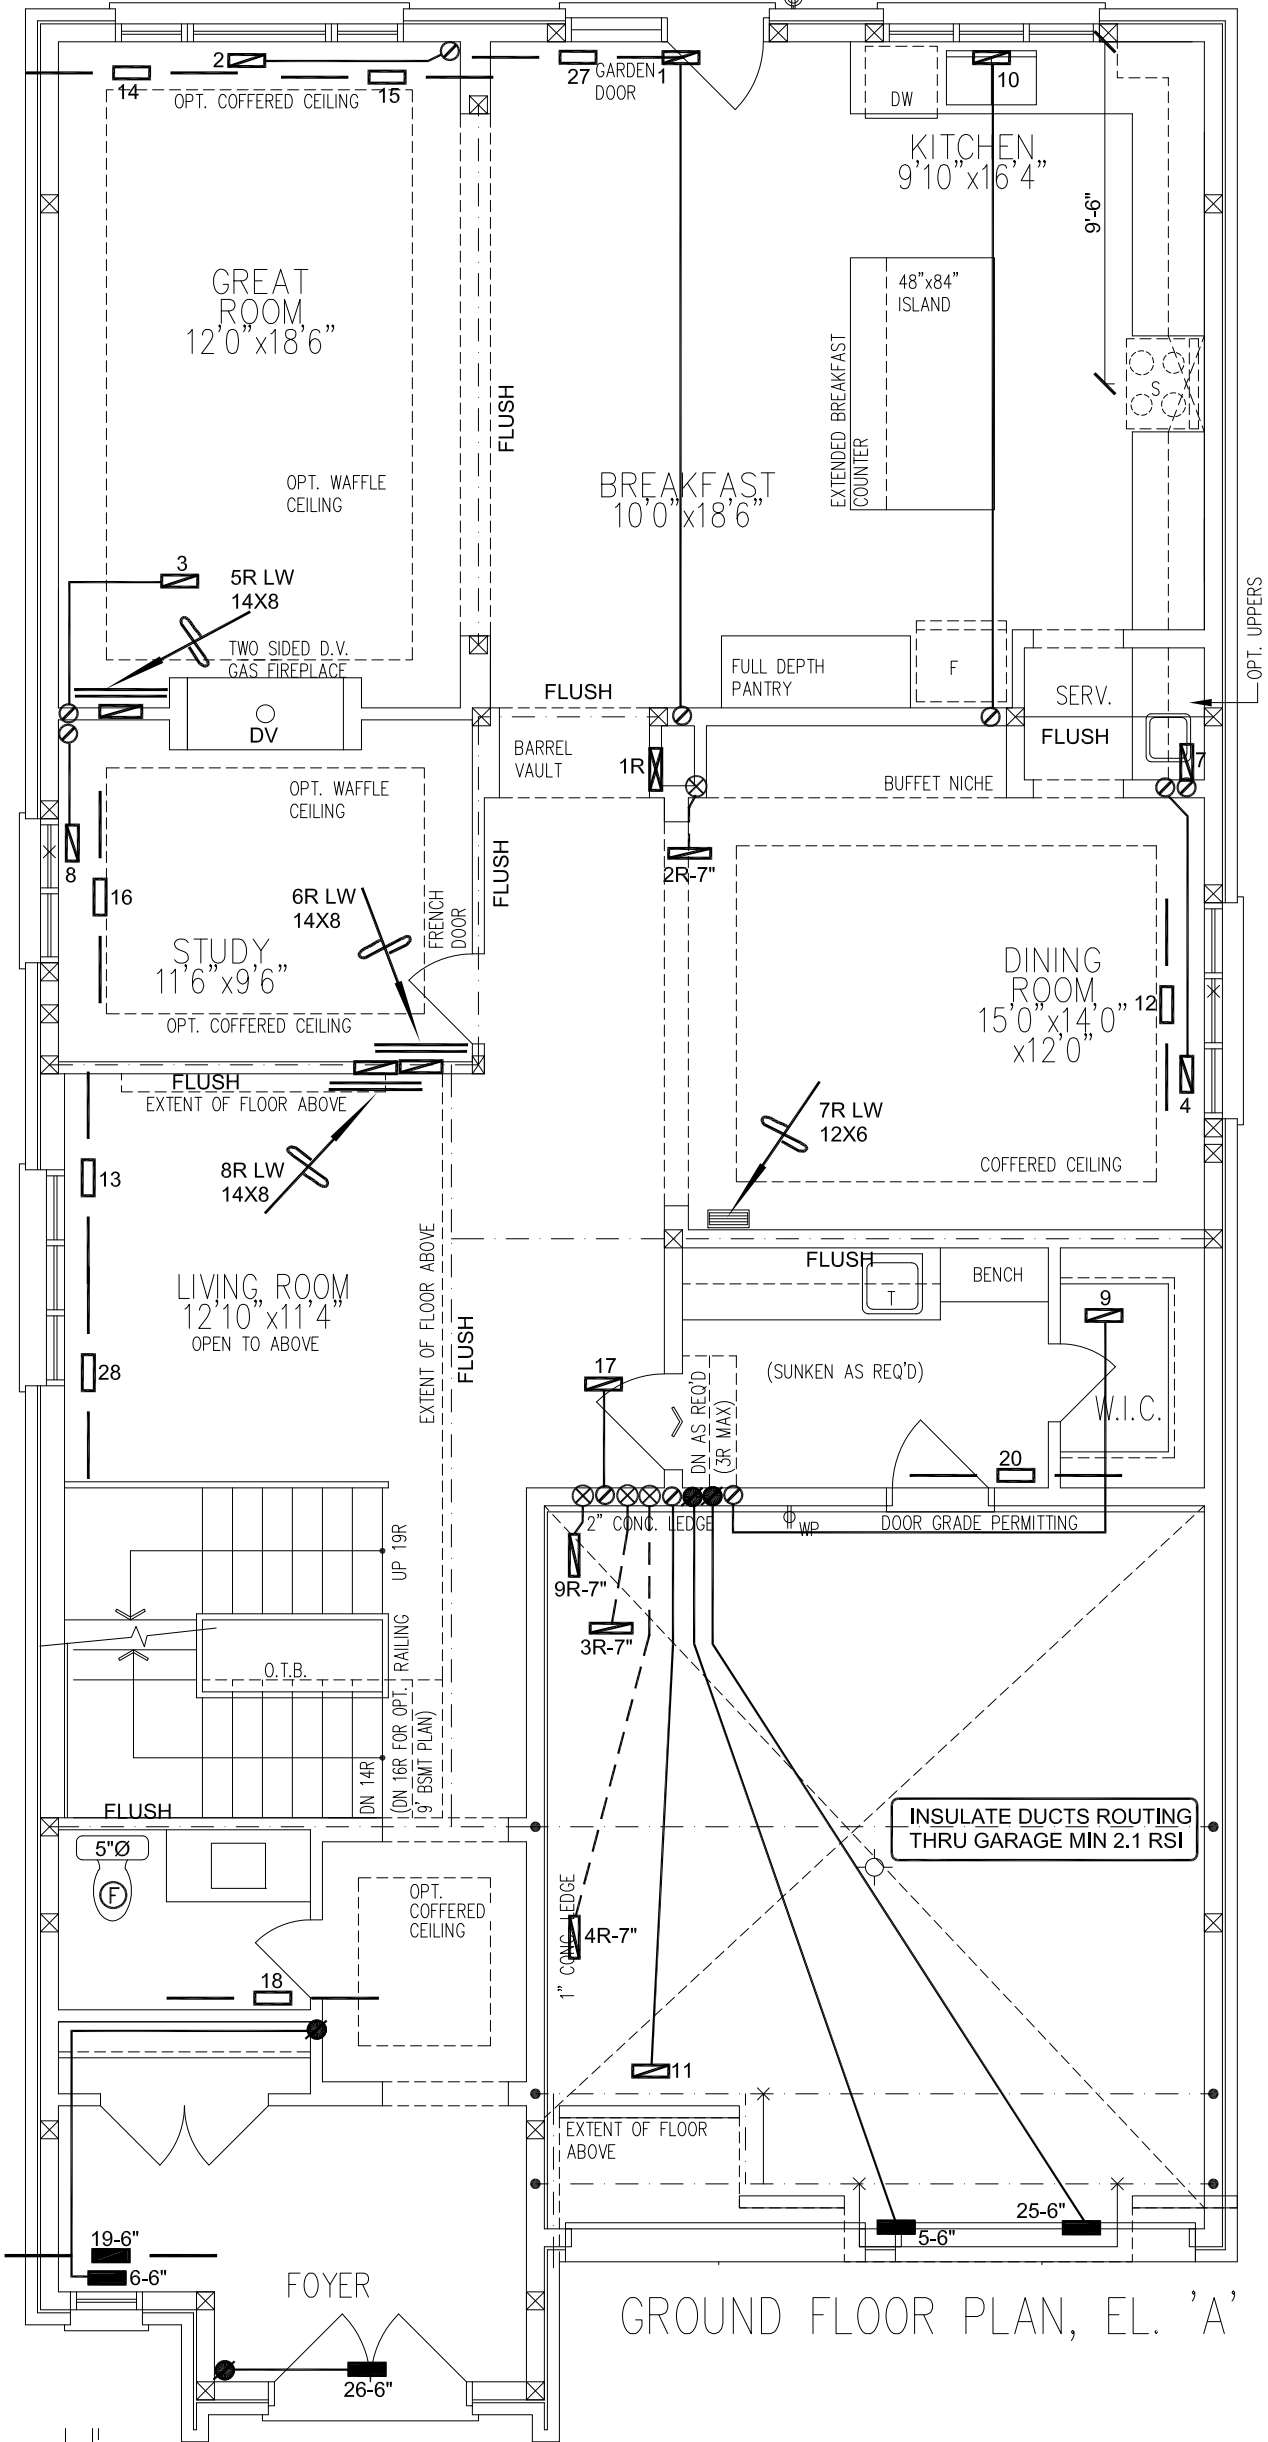

GROUND FLOOR PLAN EL. 'B' & 'C'

ALL DRAWINGS, CALCULATIONS AND SPECIFICATIONS ARE THE PROPERTY OF HVAC DESIGNS LTD.© AND MAY NOT BE REPRODUCED, MODIFIED OR ALTERED WITHOUT EXPRESSED WRITTEN CONSENT. THE DRAWINGS ARE DATED AND USE OF THESE DRAWINGS AFTER ONE YEAR FROM THE DATED NOTED IS NOT AUTHORIZED. CONTRACTOR SHALL CHECK ALL CONDITIONS BEFORE PROCEEDING WITH WORK. LATEST MUNICIPAL APPROVED DRAWINGS ONLY TO BE USED DURING INSTALLATION OF HEATING SYSTEM. HVAC DESIGNS LTD. IS NOT LIABLE FOR ANY CLAIMS ARISING FROM UNAUTHORIZED USE OF THE DRAWINGS OR FROM ANY CHANGES TO ACCEPTED STANDARDS AND/OR THE ONTARIO BUILDING CODE.

Client	
GOLD PARK HOMES	
Project Name	
PINE VALLEY & TESTON VAUGHAN, ONTARIO OPT ENSUITE THE FORESTCREST 4203 3688 sqft	

HVACDESIGNS LTD.

375 Finley Ave. Suite 202 - Ajax, Ontario
L1S 2E2 Tel. 905.619.2300 - 905.420.5300 Fax 905.619.2375
Email: info@hvacdsgns.ca
Web: www.hvacdsgns.ca
Specializing in Residential Mechanical Design Services

Installation to comply with the latest Ontario Building Code. All supply branch outlets shall be equipped with a manual balancing damper. Ductwork which passes through the garage or unheated spaces shall be adequately insulated and be gas-proofed.

Sheet Title	
FIRST FLOOR HEATING LAYOUT	
Date	FEB/2020
Scale	3/16" = 1'-0"
BCIN# 19669	
LO#	85477



CSA-F280-12

PACKAGE A1

I MICHAEL O'ROURKE HAVE REVIEWED AND TAKE RESPONSIBILITY FOR THE DESIGN WORK AND AM QUALIFIED UNDER DIVISION C, 3.2.5 OF THE BUILDING CODE.

Michael O'Rourke
Michael O'Rourke, BCIN# 19669
HVAC DESIGNS LTD.

HVAC LEGEND				
SYMBOL	DESCRIPTION	SYMBOL	DESCRIPTION	
	SUPPLY AIR GRILLE		6" SUPPLY AIR BOOT ABOVE	2.
	SUPPLY AIR GRILLE 6" BOOT		SUPPLY AIR STACK FROM 2nd FLOOR	1.
	SUPPLY AIR BOOT ABOVE		6" SUPPLY AIR STACK 2nd FLOOR	No.
	FRA- FLOOR RETURN AIR GRILLE		RETURN AIR STACK ABOVE	Description
	RETURN AIR STACK 2nd FLOOR		REDUCER	
REVISIONS				Date

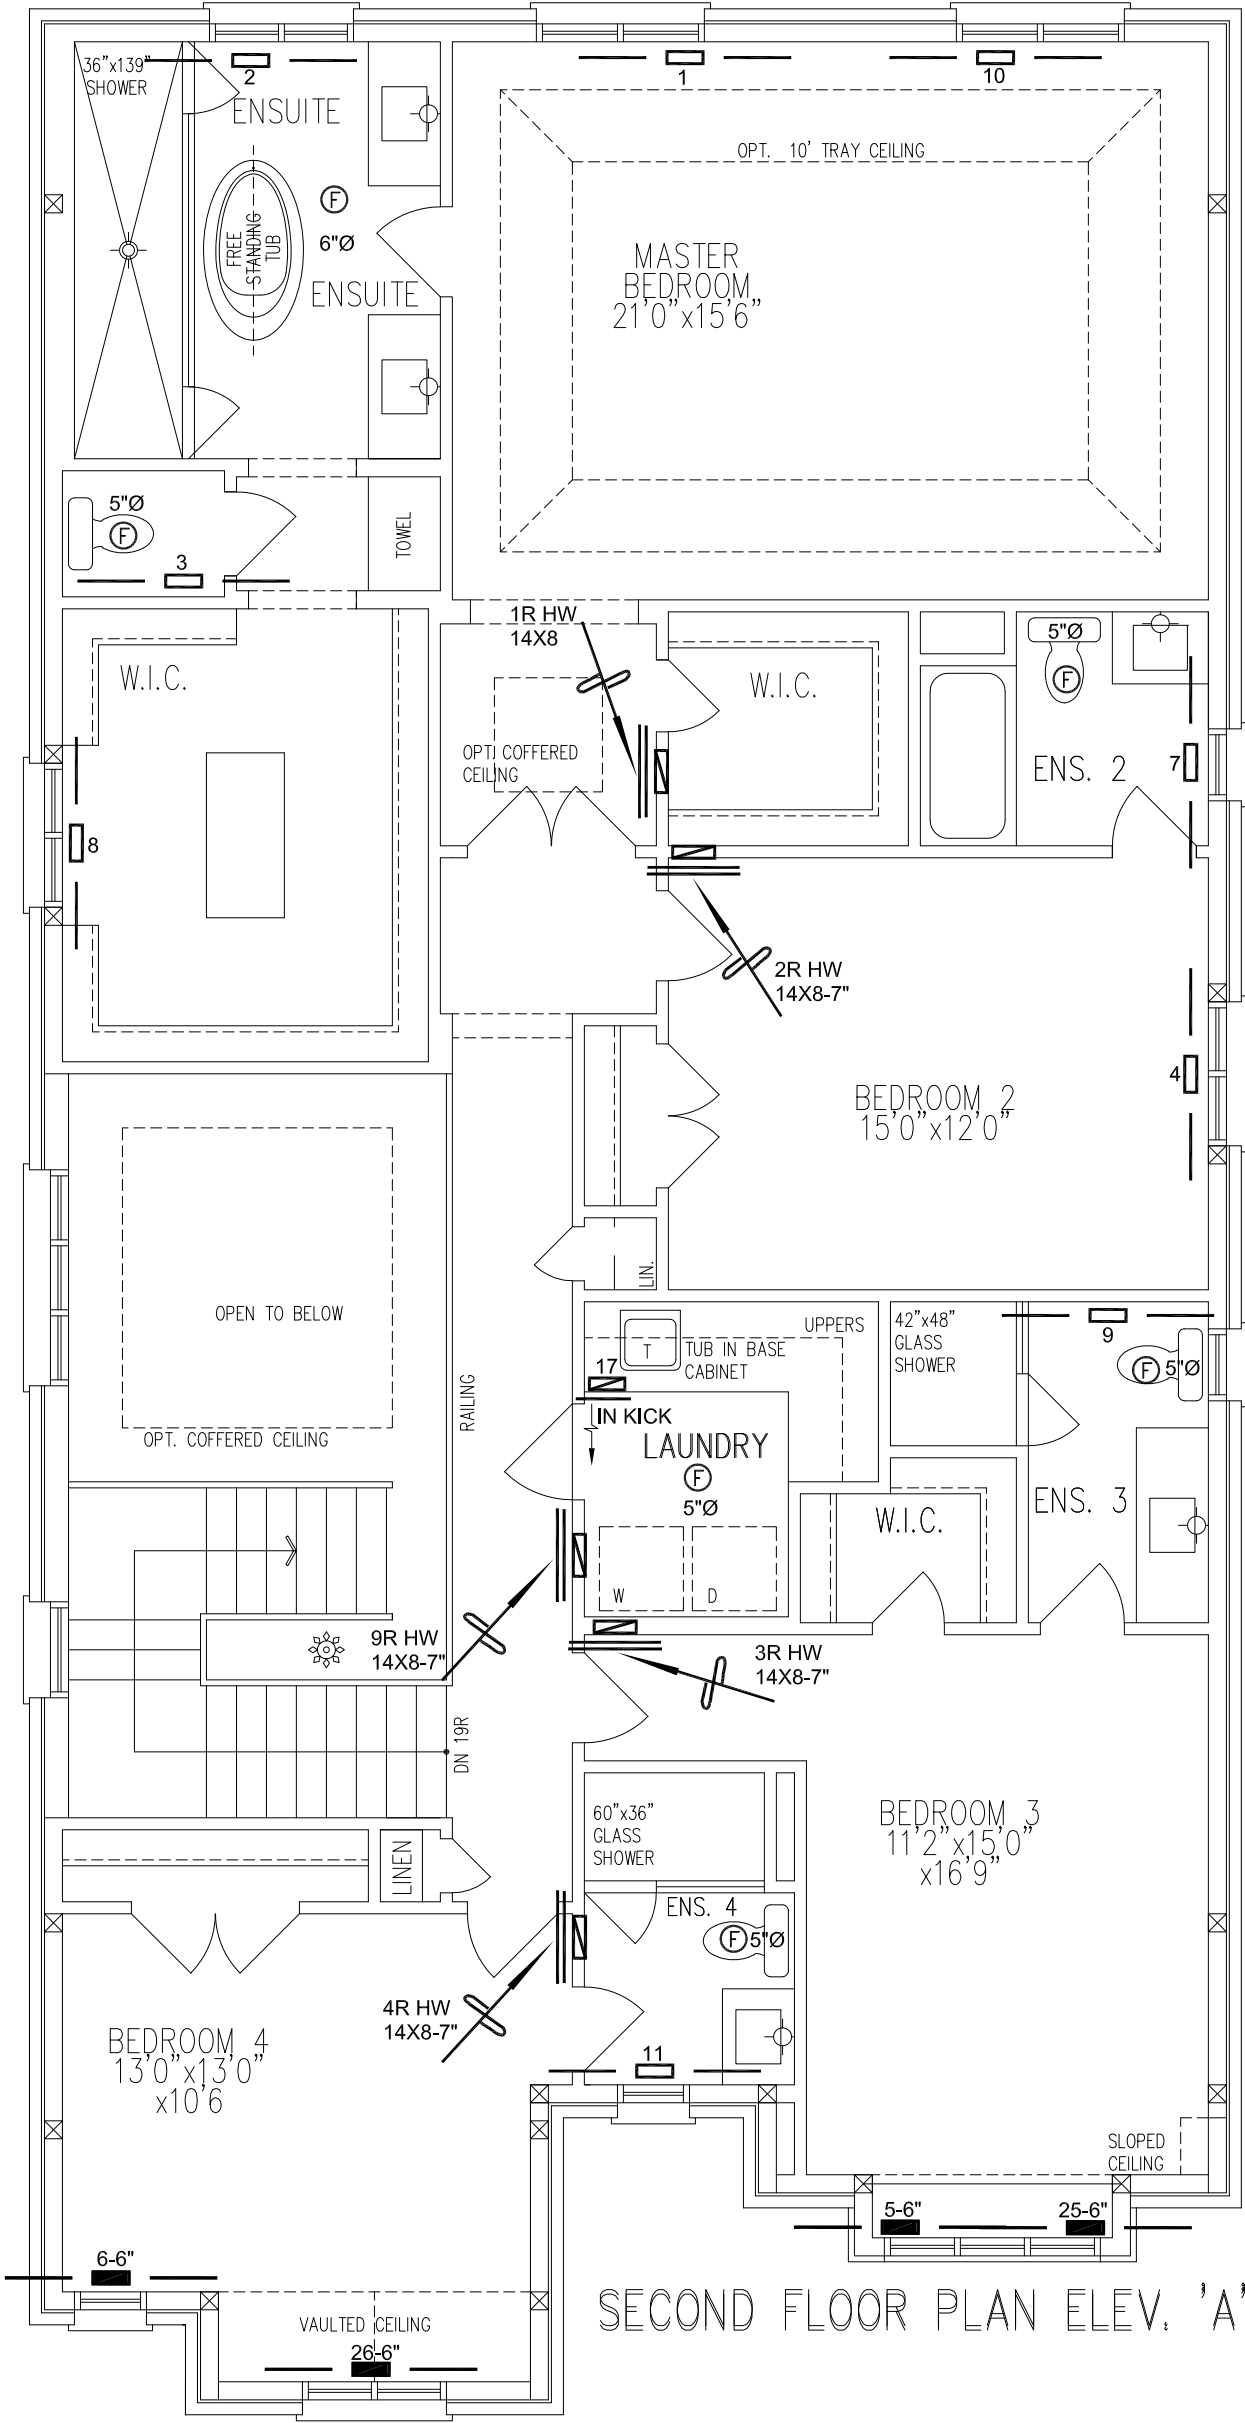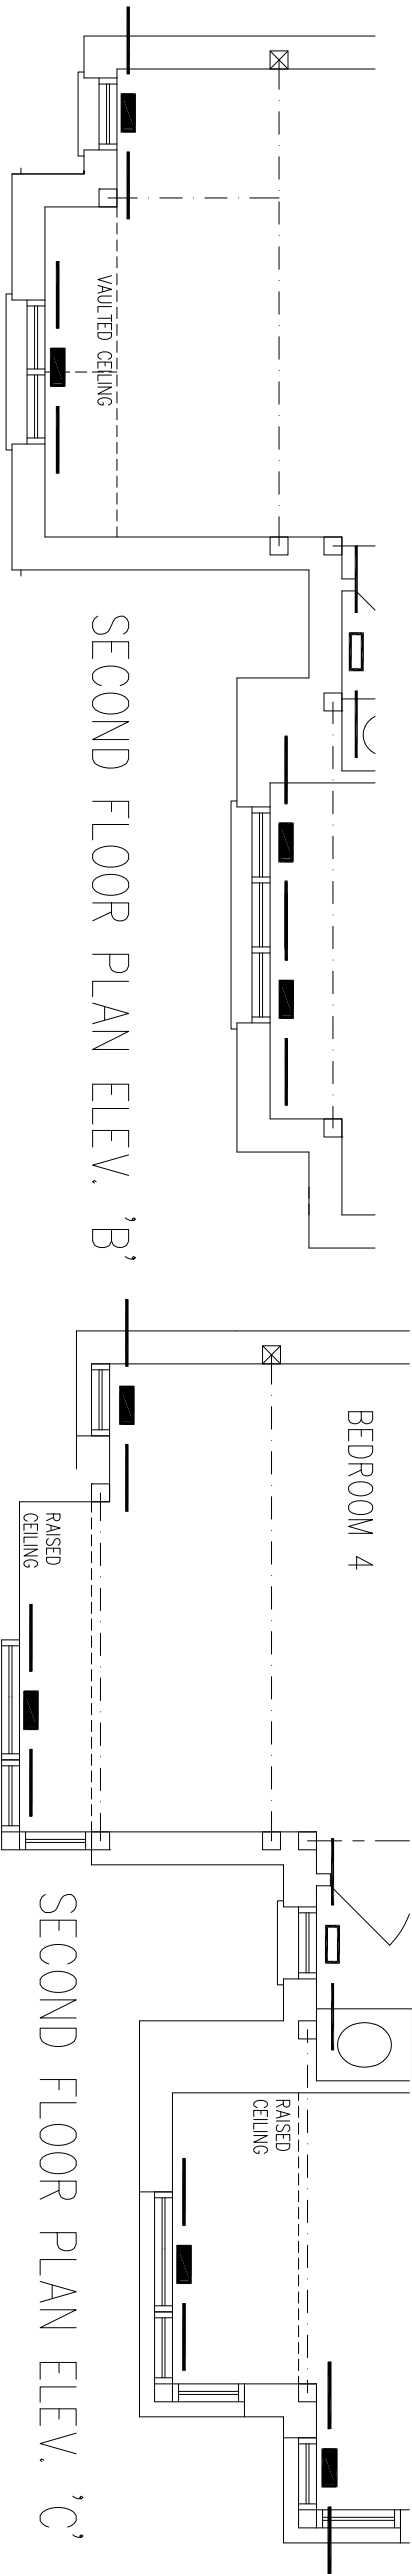

ALL DRAWINGS, CALCULATIONS AND SPECIFICATIONS ARE THE PROPERTY OF HVAC DESIGNS LTD.© AND MAY NOT BE REPRODUCED, MODIFIED OR ALTERED WITHOUT EXPRESSED WRITTEN CONSENT. THE DRAWINGS ARE DATED AND USE OF THESE DRAWINGS AFTER ONE YEAR FROM THE DATED NOTED IS NOT AUTHORIZED. CONTRACTOR SHALL CHECK ALL CONDITIONS BEFORE PROCEEDING WITH WORK. LATEST MUNICIPAL APPROVED DRAWINGS ONLY TO BE USED DURING INSTALLATION OF HEATING SYSTEM. HVAC DESIGNS LTD. IS NOT LIABLE FOR ANY CLAIMS ARISING FROM UNAUTHORIZED USE OF THE DRAWINGS OR FROM ANY CHANGES TO ACCEPTED STANDARDS AND/OR THE ONTARIO BUILDING CODE.

Client

GOLD PARK HOMES

Project Name

PINE VALLEY & TESTON
VAUGHAN, ONTARIO
OPT ENSUITE
THE FORESTCREST
4203 3688 sqft

HVACDESIGNS LTD.

375 Finley Ave. Suite 202 - Ajax, Ontario
L1S 2E2 Tel. 905.619.2300 - 905.420.5300 Fax 905.619.2375
Email: info@hvacdsgns.ca
Web: www.hvacdesigns.ca

Specializing in Residential Mechanical Design Services

Installation to comply with the latest Ontario Building Code. All supply branch outlets shall be equipped with a manual balancing damper. Ductwork which passes through the garage or unheated spaces shall be adequately insulated and be gas-proofed.

Sheet Title

SECOND FLOOR
HEATING
LAYOUT

Date

FEB/2020

Scale

3/16" = 1'-0"

BCIN# 19669

LO# 85477