


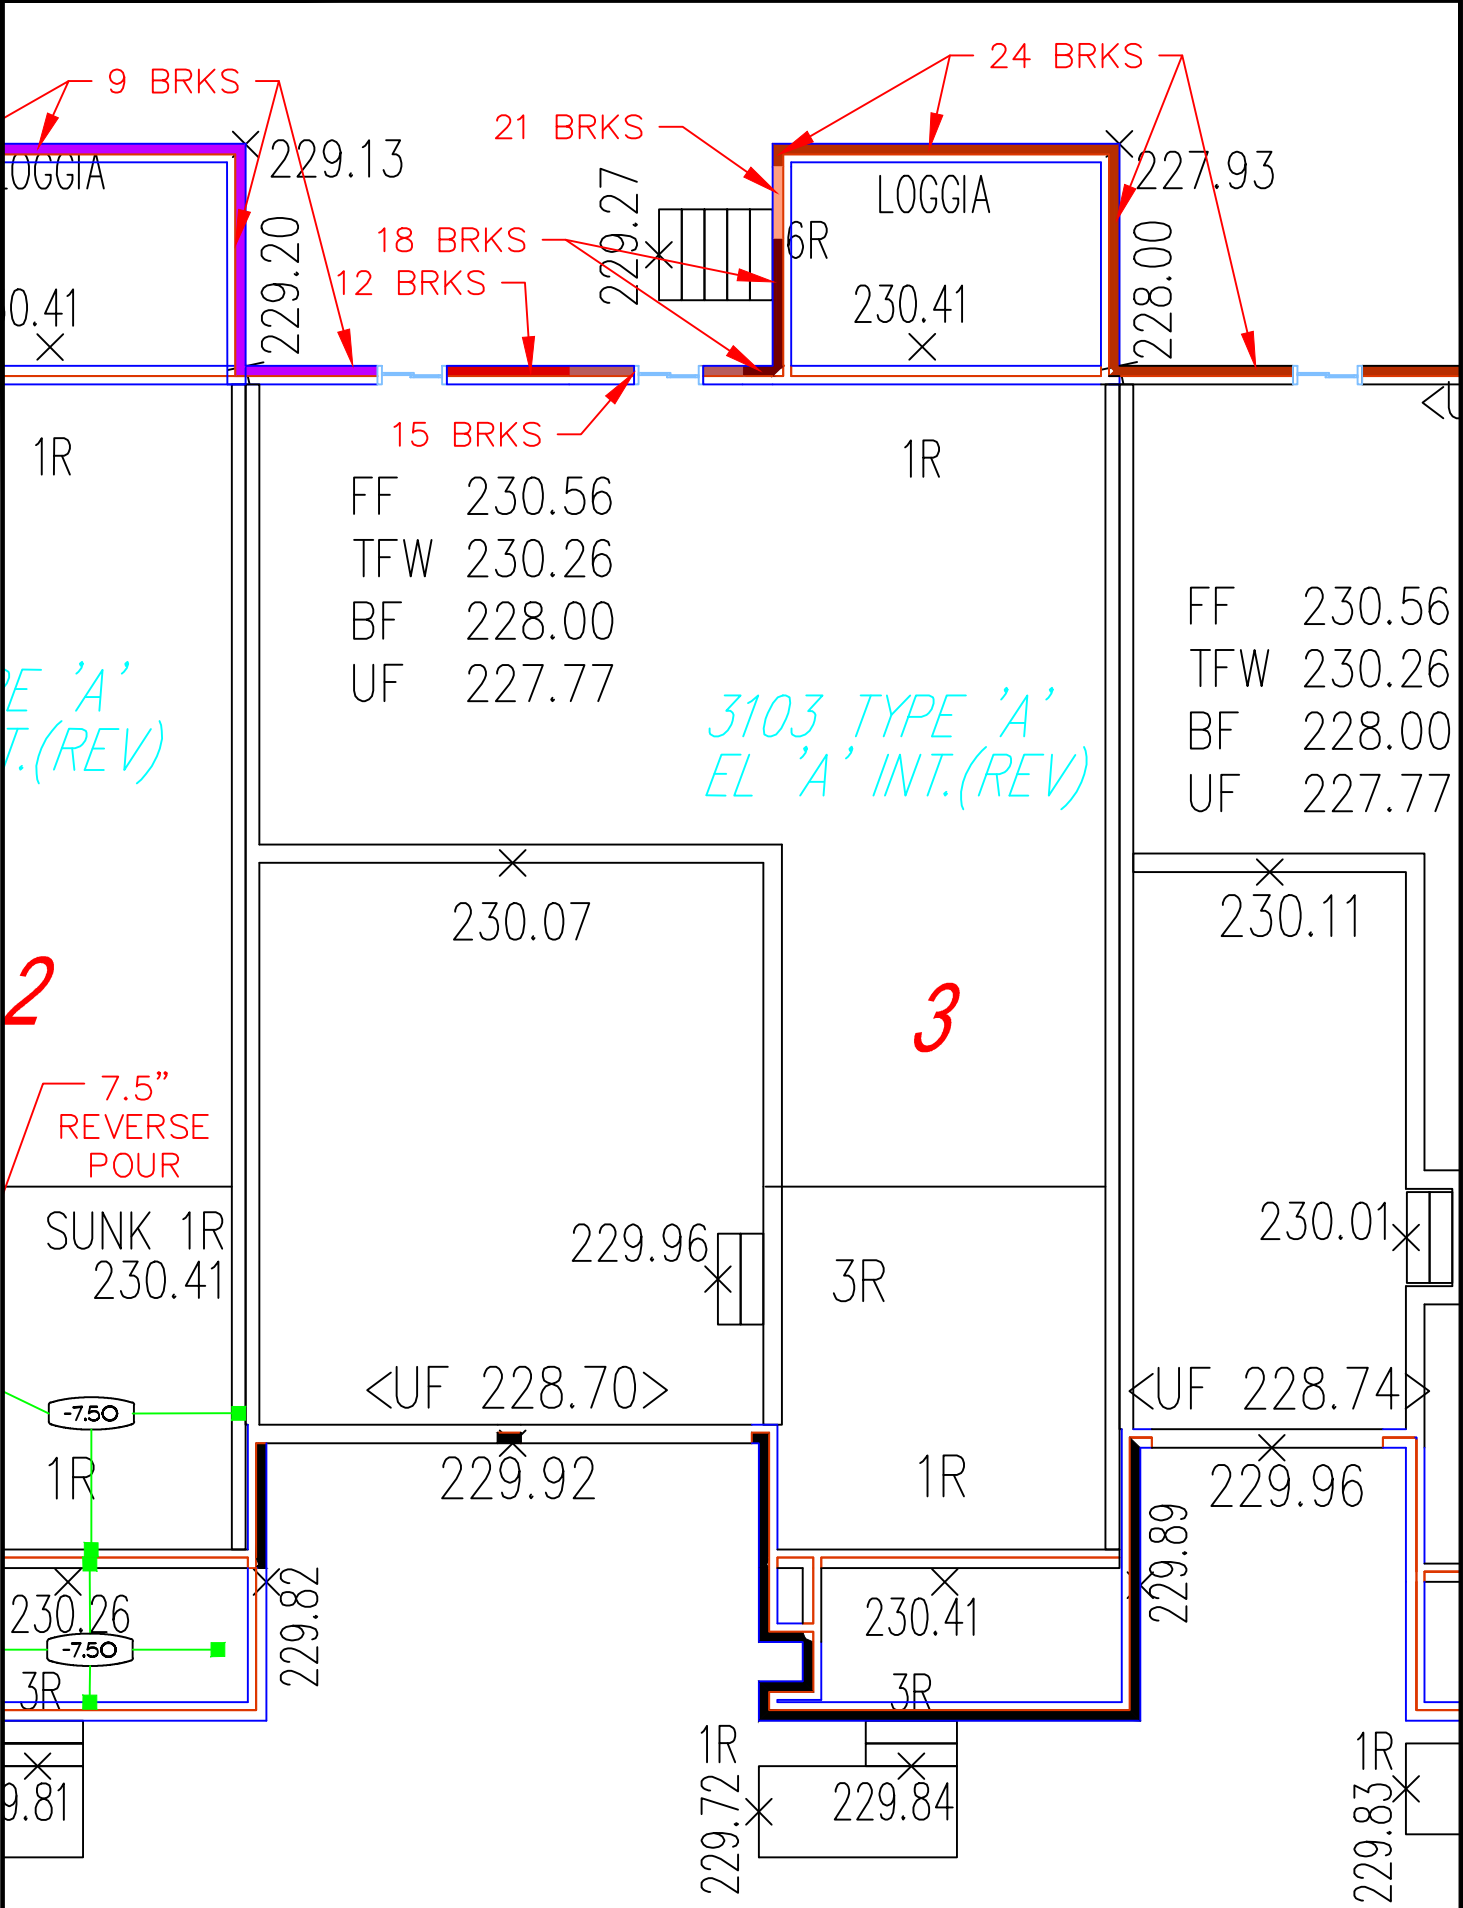

PLAN

PHASE: 4
Total Stone Area Sq. Ft. + 5% Waste = 270 SQFT
Total Bricks + 4% Waste 0

Legend

1 Brick (5")	Standard Wall
2 Brcks (8.5")	Garage Wall
3 Brcks (12")	1 Riser reverse
4 Brcks (15.5")	2 Riser reverse
5 Brcks (19")	3 Riser reverse
6 Brcks (22.5")	4 Riser reverse
7 Brcks (26")	Cut Pour
8 Brcks (29.5")	

Site Name : Pine Valley	Job No.
Location : Vaughan, Ontario	
Date: 05/31/2023	Lot # BLK 6 - LOT 3
By : jamesp	Scale : n.t.s.