


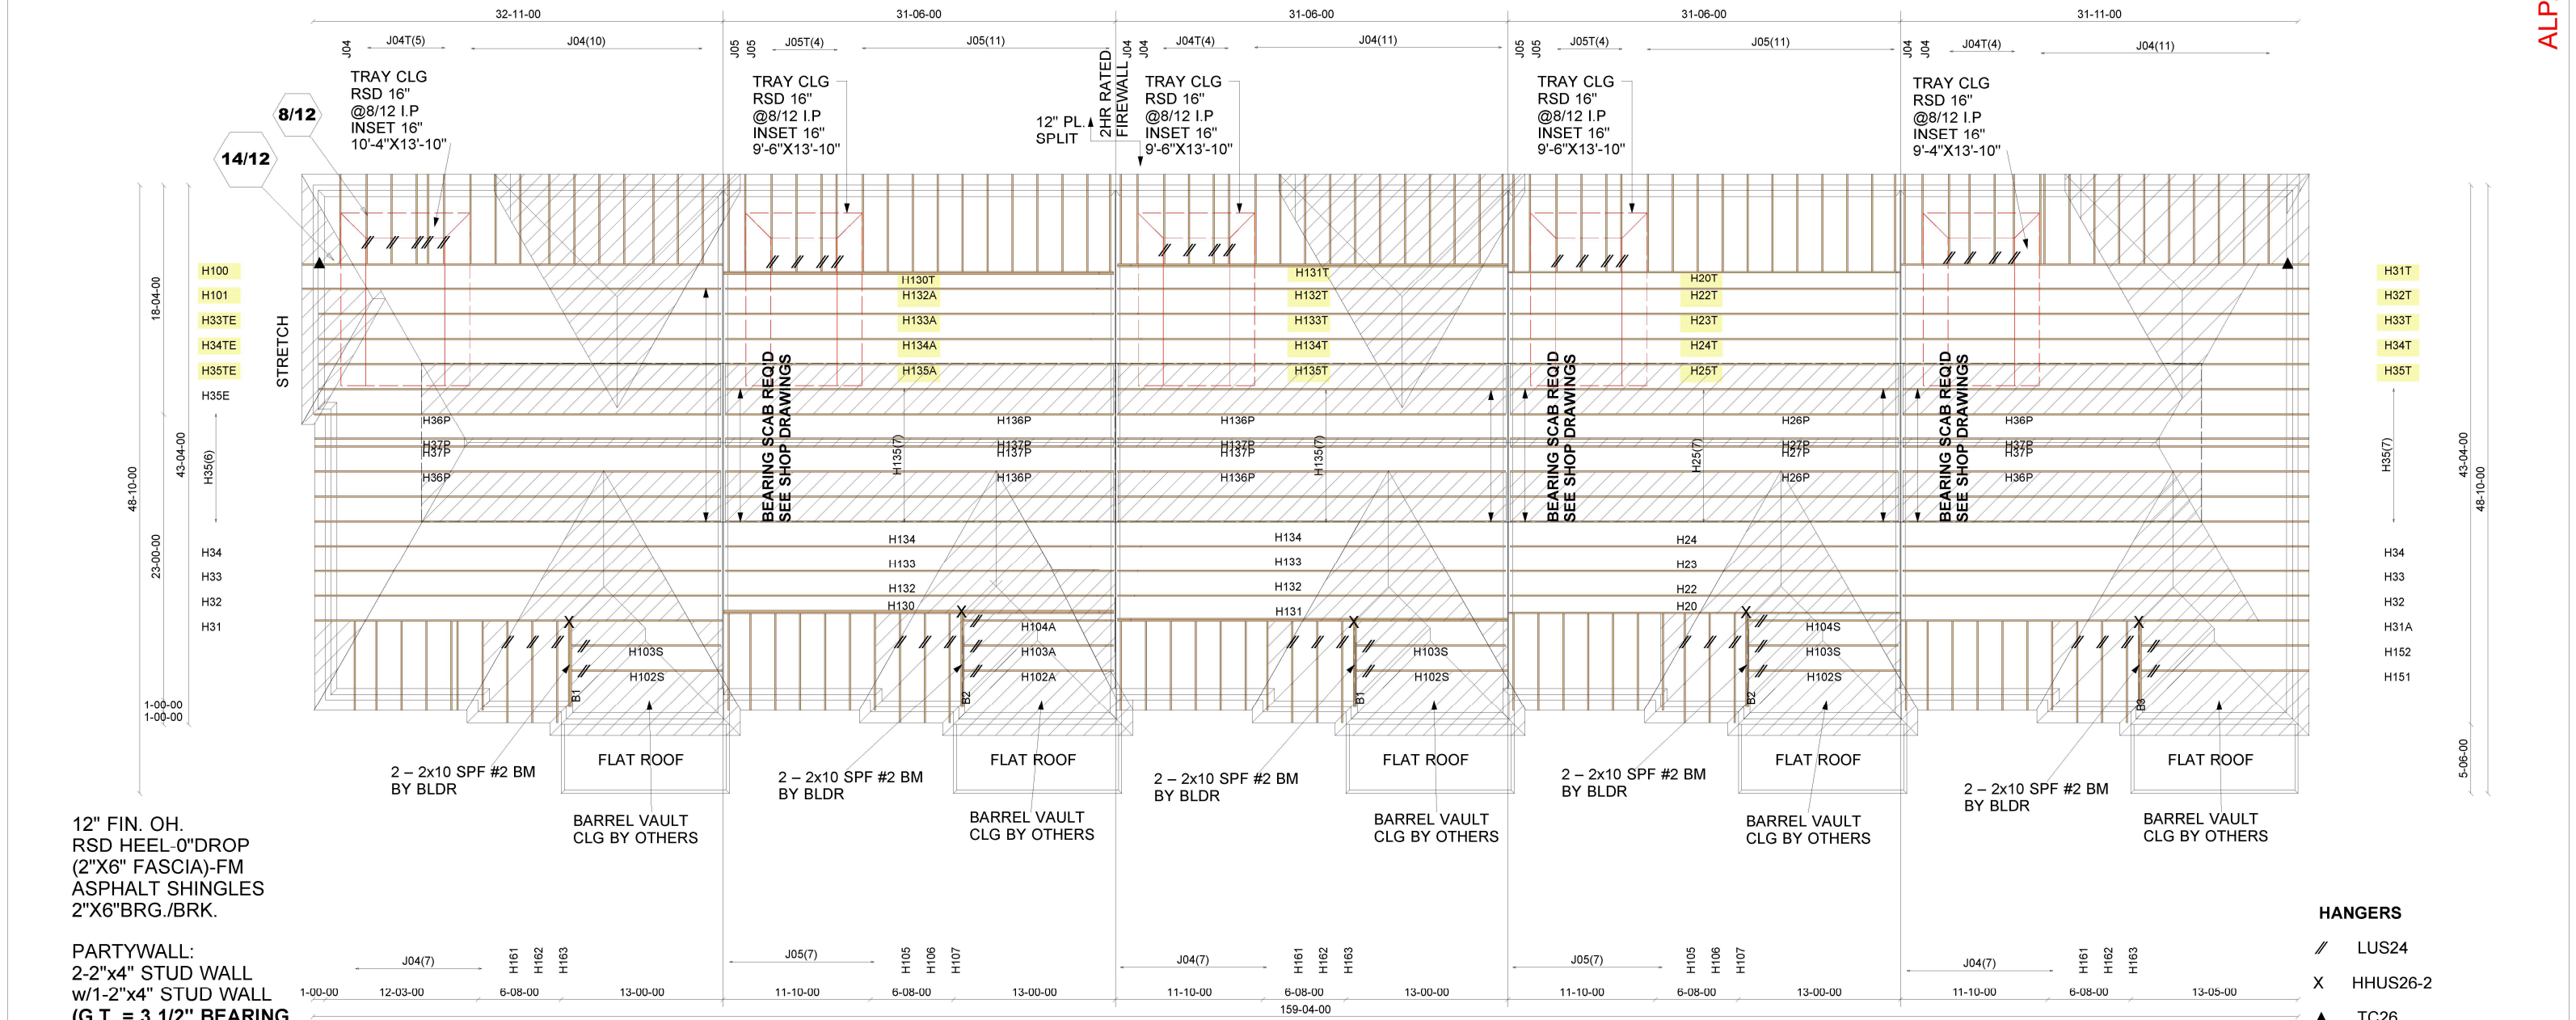

358894K

358895K

358896K

358897K

358898K

E21103962 - E21103964; E21104018 - E21104020
E21104028 - E21104031; E21104051 - E21104055
E21104139 - E21104140; E21104295 - E21104299
E21104345, E21104351 - E21104353
E21104359 , E21104363; E21104366 - E21104377
E21104388 - E21104391

PL: 111206(TYP.), 114170E, 118659,123365

ALL CONVENTIONAL FRAMING TO CONFORM WITH PART 9 O.B.C. LATEST EDITION. ROOF RAFTERS THAT CROSS OVER TRUSSES TO BE 2X4 SPF #2 @ 24" O.C WITH A VERT. POST TO THE TRUSS UNDERNEATH AT EACH CROSS POINT. VERT. POSTS LONGER THAN 6' TO HAVE LATERAL BRACING SO THAT THE DISTANCE BETWEEN END POINTS & BETWEEN ROWS OF BRACING DOES NOT EXCEED 6'

Mitek V. 8.2.0

	Job Track: 45147	Builder / Location:		Model / Elevation:	
	Layout ID: 358908K	GOLD PARK HOMES / VAUGHAN		BLOCK 3 / REV 1	
	Plan Log: 118659	Project: PINE VALLEY PH 2		THESE DRAWINGS CONSTITUTE THE PROPERTY OF ALPA ROOF TRUSSES INC., SHALL NOT BE REPRODUCED, PUBLISHED, OR REDISTRIBUTED IN ANY MANNER OR UTILIZED FOR ANY PURPOSE OTHER THAN THE MANUFACTURE OF TRUSSES BY ALPA ROOF TRUSSES INC AND WILL BE RETRACTED BY ALPA ROOF TRUSSES INC IF UTILIZED FOR ANY OTHER PURPOSE.	
		Date: 9/13/2023	Designer: cheryle/C		