

[illegible]

CONFIDENTIAL

INDIVIDUAL BCIN: 19669

MICHAEL D'ROURKE

SITE NAME: RUSSEL GARDENS  
BUILDER: GREENPARK HOMESWOB  
TYPE: HIGHGROVE SE  
furnace pressure 0.6  
furnace filter 0.05  
a/c coil pressure 0.2  
available pressure  
for s/a & r/a 0.35

GFA: 2284 LO# 75028

DATE: JUL-17

HEATING CFM 1131 COOLING CFM 1131  
TOTAL HEAT LOSS 43,410  
AIR FLOW RATE CFM 26.05#GOODMAN  
GMEC960603BNA 60  
FAN SPEED  
LOW  
MEDIUM  
HIGH

AFUE = 96 %

INPUT (BTU/H) = 60,000

OUTPUT (BTU/H) = 57,600

| RUN COUNT | 4th | 3rd | 2nd | 1st | Bas |
|-----------|-----|-----|-----|-----|-----|
| S/A       | 0   | 0   | 11  | 7   | 5   |
| R/A       | 0   | 0   | 4   | 2   | 1   |

All S/A diffusers 4"x10" unless noted otherwise on layout.

All S/A runs 5'Ø unless noted otherwise on layout.

| RUN #                     | 1    | 2    | 3    | 4     | 5     | 6     | 7    | 8     | 9     | 10   | 12   | 13   | 14    | 15    | 16    | 17   | 18   | 19   | 21   | 22   | 23   | 24   |
|---------------------------|------|------|------|-------|-------|-------|------|-------|-------|------|------|------|-------|-------|-------|------|------|------|------|------|------|------|
| ROOM NAME                 | MBR  | ENS  | WIC  | BED-2 | BED-3 | BED-4 | BATH | BED-2 | BED-3 | MBR  | LVDN | LVDN | KT/FM | KT/FM | KT/FM | LAUN | PWD  | FOY  | BAS  | BAS  | BAS  | BAS  |
| RM LOSS MBH               | 0.99 | 1.60 | 0.49 | 1.09  | 1.95  | 1.55  | 0.63 | 1.09  | 1.95  | 0.99 | 3.11 | 3.11 | 1.95  | 1.95  | 1.95  | 0.66 | 0.74 | 1.82 | 3.16 | 3.16 | 3.16 | 3.16 |
| CFM PER RUN HEAT          | 26   | 42   | 13   | 29    | 51    | 40    | 16   | 29    | 51    | 26   | 81   | 81   | 51    | 51    | 51    | 17   | 19   | 47   | 82   | 82   | 82   | 82   |
| RM GAIN MBH               | 1.79 | 1.07 | 0.14 | 1.74  | 2.42  | 2.11  | 0.39 | 1.74  | 2.42  | 1.79 | 2.20 | 2.20 | 2.24  | 2.24  | 2.24  | 1.10 | 0.37 | 0.33 | 0.42 | 0.42 | 0.42 | 0.42 |
| CFM PER RUN COOLING       | 66   | 40   | 5    | 64    | 89    | 78    | 14   | 64    | 89    | 66   | 81   | 81   | 83    | 83    | 83    | 40   | 14   | 12   | 16   | 16   | 16   | 16   |
| ADJUSTED PRESSURE         | 0.17 | 0.17 | 0.17 | 0.17  | 0.16  | 0.17  | 0.17 | 0.17  | 0.16  | 0.17 | 0.16 | 0.16 | 0.16  | 0.16  | 0.16  | 0.17 | 0.17 | 0.17 | 0.16 | 0.16 | 0.16 | 0.16 |
| EQUIVALENT LENGTH         | 42   | 46   | 36   | 46    | 47    | 22    | 28   | 52    | 43    | 51   | 18   | 27   | 24    | 33    | 40    | 37   | 8    | 32   | 36   | 51   | 11   | 10   |
| TOTAL EFFECTIVE LENGTH    | 140  | 170  | 160  | 120   | 140   | 150   | 140  | 130   | 170   | 160  | 140  | 90   | 120   | 130   | 140   | 130  | 120  | 140  | 180  | 120  | 90   | 130  |
| ADJUSTED PRESSURE         | 0.09 | 0.08 | 0.09 | 0.1   | 0.09  | 0.1   | 0.1  | 0.09  | 0.08  | 0.08 | 0.1  | 0.14 | 0.11  | 0.1   | 0.09  | 0.1  | 0.13 | 0.1  | 0.08 | 0.09 | 0.16 | 0.12 |
| ROUND DUCT SIZE           | 5    | 4    | 4    | 5     | 6     | 5     | 5    | 5     | 6     | 5    | 5    | 5    | 5     | 5     | 5     | 4    | 4    | 4    | 5    | 5    | 5    | 5    |
| HEATING VELOCITY (ft/min) | 191  | 482  | 149  | 213   | 260   | 294   | 184  | 213   | 260   | 191  | 595  | 595  | 374   | 374   | 374   | 195  | 218  | 539  | 602  | 602  | 602  | 602  |
| COOLING VELOCITY (ft/min) | 485  | 459  | 57   | 470   | 454   | 573   | 161  | 470   | 454   | 485  | 595  | 595  | 609   | 609   | 609   | 459  | 161  | 138  | 117  | 117  | 117  | 117  |
| OUTLET GRILL SIZE         | 3X10 | 3X10 | 3X10 | 3X10  | 4X10  | 3X10  | 3X10 | 3X10  | 4X10  | 3X10 | 3X10 | 3X10 | 3X10  | 3X10  | 3X10  | 3X10 | 3X10 | 3X10 | 3X10 | 3X10 | 3X10 | 3X10 |
| TRUNK                     | A    | A    | B    | D     | C     | B     | D    | D     | C     | A    | C    | C    | A     | A     | A     | D    | D    | C    | A    | B    | B    | D    |

|      |                           |      |
|------|---------------------------|------|
| 25   | ROOM NAME                 | BAS  |
| 3.16 | RM LOSS MBH               | 3.16 |
| 82   | CFM PER RUN HEAT          | 82   |
| 0.42 | RM GAIN MBH               | 0.42 |
| 0.16 | CFM PER RUN COOLING       | 0.16 |
| 21   | ADJUSTED PRESSURE         | 0.16 |
| 130  | EQUIVALENT LENGTH         | 130  |
| 151  | TOTAL EFFECTIVE LENGTH    | 151  |
| 0.11 | ADJUSTED PRESSURE         | 0.11 |
| 5    | ROUND DUCT SIZE           | 5    |
| 602  | HEATING VELOCITY (ft/min) | 602  |
| 117  | COOLING VELOCITY (ft/min) | 117  |
| 3X10 | OUTLET GRILL SIZE         | 3X10 |
| C    | TRUNK                     | C    |

| SUPPLY AIR TRUNK SIZE | TRUNK | STATIC PRESS. | ROUND DUCT | RECT DUCT | VELOCITY (ft/min) | TRUNK CFM | STATIC PRESS. | ROUND DUCT | RECT DUCT | VELOCITY (ft/min) | RETURN AIR TRUNK SIZE | TRUNK CFM | STATIC PRESS. | ROUND DUCT | RECT DUCT | VELOCITY (ft/min) |
|-----------------------|-------|---------------|------------|-----------|-------------------|-----------|---------------|------------|-----------|-------------------|-----------------------|-----------|---------------|------------|-----------|-------------------|
| TRUNK A               | 329   | 0.08          | 9.2        | 10        | 8                 | 0         | 0.00          | 0          | 0         | 0                 | TRUNK O               | 0         | 0.06          | 0          | 0         | 8                 |
| TRUNK B               | 546   | 0.08          | 11.2       | 14        | 8                 | 0         | 0.00          | 0          | 0         | 0                 | TRUNK P               | 0         | 0.06          | 0          | 0         | 8                 |
| TRUNK C               | 393   | 0.08          | 9.9        | 12        | 8                 | 0         | 0.00          | 0          | 0         | 0                 | TRUNK Q               | 0         | 0.06          | 0          | 0         | 8                 |
| TRUNK D               | 585   | 0.08          | 11.5       | 16        | 8                 | 0         | 0.00          | 0          | 0         | 0                 | TRUNK R               | 0         | 0.06          | 0          | 0         | 8                 |
| TRUNK E               | 0     | 0.00          | 0          | 0         | 8                 | 0         | 0.00          | 0          | 0         | 0                 | TRUNK S               | 0         | 0.06          | 0          | 0         | 8                 |
| TRUNK F               | 0     | 0.00          | 0          | 0         | 8                 | 0         | 0.00          | 0          | 0         | 0                 | TRUNK T               | 0         | 0.06          | 0          | 0         | 8                 |
| TRUNK G               | 0     | 0.00          | 0          | 0         | 8                 | 0         | 0.00          | 0          | 0         | 0                 | TRUNK U               | 0         | 0.06          | 0          | 0         | 8                 |
| TRUNK H               | 0     | 0.00          | 0          | 0         | 8                 | 0         | 0.00          | 0          | 0         | 0                 | TRUNK V               | 0         | 0.06          | 0          | 0         | 8                 |
| TRUNK I               | 0     | 0.00          | 0          | 0         | 8                 | 0         | 0.00          | 0          | 0         | 0                 | TRUNK W               | 0         | 0.06          | 0          | 0         | 8                 |
| TRUNK J               | 0     | 0.00          | 0          | 0         | 8                 | 0         | 0.00          | 0          | 0         | 0                 | TRUNK X               | 1131      | 0.06          | 15.8       | 30        | 8                 |
| TRUNK K               | 0     | 0.00          | 0          | 0         | 8                 | 0         | 0.00          | 0          | 0         | 0                 | TRUNK Y               | 350       | 0.06          | 10.2       | 12        | 8                 |
| TRUNK L               | 0     | 0.00          | 0          | 0         | 8                 | 0         | 0.00          | 0          | 0         | 0                 | TRUNK Z               | 0         | 0.06          | 0          | 0         | 8                 |
| TRUNK M               | 0     | 0.00          | 0          | 0         | 8                 | 0         | 0.00          | 0          | 0         | 0                 | DROP                  | 1131      | 0.06          | 15.8       | 24        | 10                |
| TRUNK N               | 0     | 0.00          | 0          | 0         | 8                 | 0         | 0.00          | 0          | 0         | 0                 |                       |           |               |            |           |                   |
| TRUNK O               | 0     | 0.00          | 0          | 0         | 8                 | 0         | 0.00          | 0          | 0         | 0                 |                       |           |               |            |           |                   |
| TRUNK P               | 0     | 0.00          | 0          | 0         | 8                 | 0         | 0.00          | 0          | 0         | 0                 |                       |           |               |            |           |                   |
| TRUNK Q               | 0     | 0.00          | 0          | 0         | 8                 | 0         | 0.00          | 0          | 0         | 0                 |                       |           |               |            |           |                   |
| TRUNK R               | 0     | 0.00          | 0          | 0         | 8                 | 0         | 0.00          | 0          | 0         | 0                 |                       |           |               |            |           |                   |
| TRUNK S               | 0     | 0.00          | 0          | 0         | 8                 | 0         | 0.00          | 0          | 0         | 0                 |                       |           |               |            |           |                   |
| TRUNK T               | 0     | 0.00          | 0          | 0         | 8                 | 0         | 0.00          | 0          | 0         | 0                 |                       |           |               |            |           |                   |
| TRUNK U               | 0     | 0.00          | 0          | 0         | 8                 | 0         | 0.00          | 0          | 0         | 0                 |                       |           |               |            |           |                   |
| TRUNK V               | 0     | 0.00          | 0          | 0         | 8                 | 0         | 0.00          | 0          | 0         | 0                 |                       |           |               |            |           |                   |
| TRUNK W               | 0     | 0.00          | 0          | 0         | 8                 | 0         | 0.00          | 0          | 0         | 0                 |                       |           |               |            |           |                   |
| TRUNK X               | 1131  | 0.06          | 15.8       | 30        | 8                 | 679       | 0.06          | 15.8       | 30        | 8                 | 679                   | 0.06      | 15.8          | 30         | 8         | 679               |
| TRUNK Y               | 350   | 0.06          | 10.2       | 12        | 8                 | 525       | 0.06          | 10.2       | 12        | 8                 | 525                   | 0.06      | 10.2          | 12         | 8         | 525               |
| TRUNK Z               | 0     | 0.06          | 0          | 0         | 8                 | 0         | 0.06          | 0          | 0         | 8                 | 0                     | 0.06      | 0             | 0          | 8         | 0                 |
| DROP                  | 1131  | 0.06          | 15.8       | 24        | 10                | 679       | 0.06          | 15.8       | 24        | 10                | 679                   | 0.06      | 15.8          | 24         | 10        | 679               |

Michael O'Rourke

TYPE: HIGHGROVE SE  
SITE NAME: RUSSEL GARDENS

LO # 75028  
WOB

**RESIDENTIAL MECHANICAL VENTILATION DESIGN SUMMARY**

| COMBUSTION APPLIANCES |                                                                               | 9.32.3.1(1) |
|-----------------------|-------------------------------------------------------------------------------|-------------|
| a)                    | <input checked="" type="checkbox"/> Direct vent (sealed combustion) only      |             |
| b)                    | <input type="checkbox"/> Positive venting induced draft (except fireplaces)   |             |
| c)                    | <input type="checkbox"/> Natural draft, B-vent or induced draft gas fireplace |             |
| d)                    | <input type="checkbox"/> Solid Fuel (including fireplaces)                    |             |
| e)                    | <input type="checkbox"/> No Combustion Appliances                             |             |

| HEATING SYSTEM                                 |                                         |
|------------------------------------------------|-----------------------------------------|
| <input checked="" type="checkbox"/> Forced Air | <input type="checkbox"/> Non Forced Air |
| <input type="checkbox"/> Electric Space Heat   |                                         |

| HOUSE TYPE                            |                                                      | 9.32.1(2) |
|---------------------------------------|------------------------------------------------------|-----------|
| <input checked="" type="checkbox"/> I | Type a) or b) appliance only, no solid fuel          |           |
| <input type="checkbox"/> II           | Type I except with solid fuel (including fireplaces) |           |
| <input type="checkbox"/> III          | Any Type c) appliance                                |           |
| <input type="checkbox"/> IV           | Type I, or II with electric space heat               |           |
| <input type="checkbox"/>              | Other: Type I, II or IV no forced air                |           |

| SYSTEM DESIGN OPTIONS                 |                                               | O.N.H.W.P. |
|---------------------------------------|-----------------------------------------------|------------|
| <input type="checkbox"/> 1            | Exhaust only/Forced Air System                |            |
| <input type="checkbox"/> 2            | HRV with Ducting/Forced Air System            |            |
| <input checked="" type="checkbox"/> 3 | HRV Simplified/connected to forced air system |            |
| <input type="checkbox"/> 4            | HRV with Ducting/non forced air system        |            |
| <input type="checkbox"/>              | Part 6 Design                                 |            |

| TOTAL VENTILATION CAPACITY |              | 9.32.3.3(1) |
|----------------------------|--------------|-------------|
| Basement + Master Bedroom  | 2 @ 21.2 cfm | 42.4 cfm    |
| Other Bedrooms             | 3 @ 10.6 cfm | 31.8 cfm    |
| Kitchen & Bathrooms        | 4 @ 10.6 cfm | 42.4 cfm    |
| Other Rooms                | 4 @ 10.6 cfm | 42.4 cfm    |
| Table 9.32.3.A.            | TOTAL        | 159.0 cfm   |

| PRINCIPAL VENTILATION CAPACITY REQUIRED |      | 9.32.3.4.(1) |
|-----------------------------------------|------|--------------|
| 1 Bedroom                               | 31.8 | cfm          |
| 2 Bedroom                               | 47.7 | cfm          |
| 3 Bedroom                               | 63.6 | cfm          |
| 4 Bedroom                               | 79.5 | cfm          |
| 5 Bedroom                               | 95.4 | cfm          |
| TOTAL                                   | 79.5 | cfm          |

| SUPPLEMENTAL VENTILATION CAPACITY |      | 9.32.3.5. |
|-----------------------------------|------|-----------|
| Total Ventilation Capacity        | 159  | cfm       |
| Less Principal Ventil. Capacity   | 139  | cfm       |
| Required Supplemental Capacity    | 20.0 | cfm       |

| PRINCIPAL EXHAUST FAN CAPACITY |                                                            |
|--------------------------------|------------------------------------------------------------|
| Model: VANEE 60H-V+            | Location: BSMT                                             |
| 139.0 cfm                      | 3.0 sones <input checked="" type="checkbox"/> HVI Approved |

| PRINCIPAL EXHAUST HEAT LOSS CALCULATION |               |        |        |      |
|-----------------------------------------|---------------|--------|--------|------|
| CFM                                     | $\Delta T$ °F | FACTOR | % LOSS |      |
| 139.0 CFM                               | X 71 F        | X 1.08 | X      | 0.25 |

| SUPPLEMENTAL FANS |           | NUTONE |                                     |       |
|-------------------|-----------|--------|-------------------------------------|-------|
| Location          | Model     | cfm    | HVI                                 | Sones |
| ENS               | QTXEN050C | 50     | <input checked="" type="checkbox"/> | 0.3   |
| BATH              | QTXEN050C | 50     | <input checked="" type="checkbox"/> | 0.3   |
| PWD               | QTXEN050C | 50     | <input checked="" type="checkbox"/> | 0.3   |

| HEAT RECOVERY VENTILATOR |                                                  | 9.32.3.11. |
|--------------------------|--------------------------------------------------|------------|
| Model: VANEE 60H-V+      |                                                  |            |
| 139 cfm high             | 50 cfm low                                       |            |
| 75 % Sensible Efficiency | <input checked="" type="checkbox"/> HVI Approved |            |
| @ 32 deg F ( 0 deg C)    |                                                  |            |

| LOCATION OF INSTALLATION |                   |
|--------------------------|-------------------|
| Lot:                     | Concession        |
| Township                 | Plan:             |
| Address                  |                   |
| Roll #                   | Building Permit # |

| BUILDER: GREENPARK HOMES |        |
|--------------------------|--------|
| Name:                    |        |
| Address:                 |        |
| City:                    |        |
| Telephone #:             | Fax #: |

| INSTALLING CONTRACTOR |        |
|-----------------------|--------|
| Name:                 |        |
| Address:              |        |
| City:                 |        |
| Telephone #:          | Fax #: |

| DESIGNER CERTIFICATION                                                                                        |                         |
|---|-------------------------|
| I hereby certify that this ventilation system has been designed in accordance with the Ontario Building Code. |                         |
| Name:   | HVAC Designs Ltd.       |
| Signature:   | <i>Michael O'Rourke</i> |
| HRAI #   | 001820                  |
| Date:   | July-17                 |

**HEAT LOSS AND GAIN SUMMARY SHEET**

|               |              |            |                 |                 |
|---------------|--------------|------------|-----------------|-----------------|
| <b>MODEL:</b> | HIGHGROVE 5E | <b>WOB</b> | <b>BUILDER:</b> | GREENPARK HOMES |
| <b>SFQT:</b>  | 2264         | <b>LO#</b> | <b>SITE:</b>    | RUSSEL GARDENS  |

**DESIGN ASSUMPTIONS**

|                      |           |                                |           |
|----------------------|-----------|--------------------------------|-----------|
| <b>HEATING</b>       | <b>°F</b> | <b>COOLING</b>                 | <b>°F</b> |
| OUTDOOR DESIGN TEMP. | 1         | OUTDOOR DESIGN TEMP.           | 88        |
| INDOOR DESIGN TEMP.  | 72        | INDOOR DESIGN TEMP. (MAX 75°F) | 73        |

**BUILDING DATA**


|                                              |                 |                                  |         |
|----------------------------------------------|-----------------|----------------------------------|---------|
| <b>ATTACHMENT:</b>                           | ATTACHED        | <b># OF STORIES (+BASEMENT):</b> | 3       |
| <b>FRONT FACES:</b>                          | EAST            | <b>ASSUMED (Y/N):</b>            | Y       |
| <b>AIR CHANGES PER HOUR:</b>                 | 4.55            | <b>ASSUMED (Y/N):</b>            | Y       |
| <b>AIR TIGHTNESS CATEGORY:</b>               | AVERAGE         | <b>ASSUMED (Y/N):</b>            | Y       |
| <b>WIND EXPOSURE:</b>                        | SHELTERED       | <b>ASSUMED (Y/N):</b>            | Y       |
| <b>HOUSE VOLUME (ft³):</b>                   | 30676.0         | <b>ASSUMED (Y/N):</b>            | Y       |
| <b>INTERNAL SHADING:</b>                     | BLINDS/CURTAINS | <b>ASSUMED OCCUPANTS:</b>        | 5       |
| <b>INTERIOR LIGHTING LOAD (Btu/h/ft²):</b>   | 1.27            | <b>DC BRUSHLESS MOTOR (Y/N):</b> | Y       |
| <b>FOUNDATION CONFIGURATION</b>              | BCIN_1          | <b>DEPTH BELOW GRADE:</b>        | 6.0 ft  |
| <b>LENGTH:</b> 52.0 ft <b>WIDTH:</b> 26.0 ft |                 | <b>EXPOSED PERIMETER:</b>        | 95.0 ft |
| <b>WOB INSULATION CONFIGURATION</b>          | SCB_9           | <b>WOB EXPOSED PERIMETER</b>     | 36.0 ft |

**2012 OBC - COMPLIANCE PACKAGE****Component****Compliance Package  
A1****Nominal      Min. Eff.**

|                                                                            |       |       |
|----------------------------------------------------------------------------|-------|-------|
| Ceiling with Attic Space Minimum RSI (R)-Value                             | 60    | 59.22 |
| Ceiling Without Attic Space Minimum RSI (R)-Value                          | 31    | 27.65 |
| Exposed Floor Minimum RSI (R)-Value                                        | 31    | 29.80 |
| Walls Above Grade Minimum RSI (R)-Value                                    | 22    | 17.03 |
| Basement Walls Minimum RSI (R)-Value                                       | 20 ci | 21.12 |
| Below Grade Slab Entire surface > 600 mm below grade Minimum RSI (R)-Value | -     | -     |
| Edge of Below Grade Slab ≤ 600 mm Below Grade Minimum RSI (R)-Value        | 10    | 10    |
| Heated Slab or Slab ≤ 600 mm below grade Minimum RSI (R)-Value             | 10    | 11.13 |
| Windows and Sliding Glass Doors Maximum U-Value                            | 0.28  | -     |
| Skylights Maximum U-Value                                                  | 0.49  | -     |
| Space Heating Equipment Minimum AFUE                                       | 0.96  | -     |
| HRV Minimum Efficiency                                                     | 75%   | -     |
| Domestic Hot Water Heater Minimum EF                                       | 0.8   | -     |


INDIVIDUAL BCIN: 19669

MICHAEL O'ROURKE

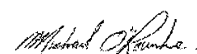

## Residential Foundation Thermal Load Calculator

Supplemental tool for CAN/CSA-F280
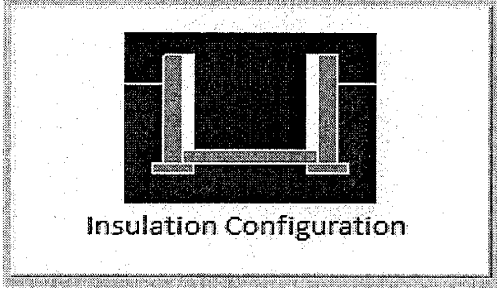
| Weather Station Description    |                                           |   |
|--------------------------------|-------------------------------------------|---|
| Province:                      | Ontario                                   |   |
| Region:                        | Hamilton                                  |   |
| Site Description               |                                           |   |
| Soil Conductivity:             | Normal conductivity: dry sand, loam, clay |   |
| Water Table:                   | Normal (7-10 m, 23-33 ft)                 |   |
| Foundation Dimensions          |                                           |   |
| Floor Length (m):              | 6.1                                       | <br>Insulation Configuration |
| Floor Width (m):               | 7.9                                       |   |
| Exposed Perimeter (m):         | 29.0                                      |   |
| Wall Height (m):               | 2.7                                       |   |
| Depth Below Grade (m):         | 1.55                                      |   |
| Window Area (m <sup>2</sup> ): | 0.7                                       |   |
| Door Area (m <sup>2</sup> ):   | 1.9                                       |   |
| Radiant Slab                   |                                           |   |
| Heated Fraction of the Slab:   | 0                                         |   |
| Fluid Temperature (°C):        | 33                                        |   |
| Design Months                  |                                           |   |
| Heating Month                  | 1                                         |   |
| Foundation Loads               |                                           |   |
| Heating Load (Watts):          |                                           | 538   |

TYPE: HIGHGROVE 5E  
LO# 75028

WOB

# Air Infiltration Residential Load Calculator

Supplemental tool for CAN/CSA-F280

| Weather Station Description       |                                |                        |    |    |
|-----------------------------------|--------------------------------|------------------------|----|----|
| Province:                         | Ontario                        |                        |    |    |
| Region:                           | Hamilton                       |                        |    |    |
| Weather Station Location:         | Open flat terrain, grass       |                        |    |    |
| Anemometer height (m):            | 10                             |                        |    |    |
| Local Shielding                   |                                |                        |    |    |
| Building Site:                    | Suburban, forest               |                        |    |    |
| Walls:                            | Heavy                          |                        |    |    |
| Flue:                             | Heavy                          |                        |    |    |
| Highest Ceiling Height (m):       | 8.53                           |                        |    |    |
| Building Configuration            |                                |                        |    |    |
| Type:                             | Semi                           |                        |    |    |
| Number of Stories:                | Two                            |                        |    |    |
| Foundation:                       | Full                           |                        |    |    |
| House Volume (m <sup>3</sup> ):   | 868.6                          |                        |    |    |
| Air Leakage/Ventilation           |                                |                        |    |    |
| Air Tightness Type:               | Average (1946-1960) (4.55 ACH) |                        |    |    |
| Custom BDT Data:                  | ELA @ 10 Pa.                   | 1475.8 cm <sup>2</sup> |    |    |
|                                   | 4.55                           | ACH @ 50 Pa            |    |    |
| Mechanical Ventilation (L/s):     | Total Supply                   | Total Exhaust          |    |    |
|                                   | 65.6                           | 65.6                   |    |    |
| Flue Size                         |                                |                        |    |    |
| Flue #:                           | #1                             | #2                     | #3 | #4 |
| Diameter (mm):                    | 0                              | 0                      | 0  | 0  |
| Natural Infiltration Rates        |                                |                        |    |    |
| Heating Air Leakage Rate (ACH/H): | 0.482                          |                        |    |    |
| Cooling Air Leakage Rate (ACH/H): | 0.175                          |                        |    |    |

TYPE: HIGHGROVE 5E  
LO# 75028

WOB

A-10X8

B-14X8

X-30X8  
24X10

D-16X8

Y-12X8

C-12X8

UNFINISHED  
BASEMENT

UNEXCAVATED

COLD  
CELLAR

BASEMENT PLAN

WOB  
CSA-F280-12  
PACKAGE A1

I MICHAEL O'ROURKE HAVE REVIEWED AND TAKE RESPONSIBILITY FOR THE DESIGN WORK AND AM QUALIFIED UNDER DIVISION C, 3.2.5 OF THE BUILDING CODE.  
*Michael O'Rourke*  
Michael O'Rourke, BCIN# 19669  
HVAC DESIGNS LTD.

| HVAC LEGEND                                                                       |                           |                                                                                     |                                 |                                                                                     |                              |                                                                                       | 3.                         |     |             |
|-----------------------------------------------------------------------------------|---------------------------|-------------------------------------------------------------------------------------|---------------------------------|-------------------------------------------------------------------------------------|------------------------------|---------------------------------------------------------------------------------------|----------------------------|-----|-------------|
| SYMBOL                                                                            | DESCRIPTION               | SYMBOL                                                                              | DESCRIPTION                     | SYMBOL                                                                              | DESCRIPTION                  | SYMBOL                                                                                | DESCRIPTION                | 2.  |             |
|  | SUPPLY AIR GRILLE         |  | 6" SUPPLY AIR BOOT ABOVE        |  | 14"x8" RETURN AIR GRILLE     |  | RETURN AIR STACK ABOVE     | 1.  |             |
|  | SUPPLY AIR GRILLE 6" BOOT |  | SUPPLY AIR STACK FROM 2nd FLOOR |  | 30"x8" RETURN AIR GRILLE     |  | RETURN AIR STACK 2nd FLOOR | No. | Description |
|  | SUPPLY AIR BOOT ABOVE     |  | 6" SUPPLY AIR STACK 2nd FLOOR   |  | FRA- FLOOR RETURN AIR GRILLE |  | REDUCER                    |     | Date        |
|                                                                                   |                           |                                                                                     |                                 |                                                                                     |                              |                                                                                       | REVISIONS                  |     |             |

ALL DRAWINGS, CALCULATIONS AND SPECIFICATIONS ARE THE PROPERTY OF HVAC DESIGNS LTD.© AND MAY NOT BE REPRODUCED, MODIFIED OR ALTERED WITHOUT EXPRESSED WRITTEN CONSENT. THE DRAWINGS ARE DATED AND USE OF THESE DRAWINGS AFTER ONE YEAR FROM THE DATED NOTED IS NOT AUTHORIZED. CONTRACTOR SHALL CHECK ALL CONDITIONS BEFORE PROCEEDING WITH WORK. LATEST MUNICIPAL APPROVED DRAWINGS ONLY TO BE USED DURING INSTALLATION OF HEATING SYSTEM. HVAC DESIGNS LTD. IS NOT LIABLE FOR ANY CLAIMS ARISING FROM UNAUTHORIZED USE OF THE DRAWINGS OR FROM ANY CHANGES TO ACCEPTED STANDARDS AND/OR THE ONTARIO BUILDING CODE.

|                                                                                          |             |   |                                    |   |                        |  |                               |             |  |
|------------------------------------------------------------------------------------------|-------------|---|------------------------------------|---|------------------------|--|-------------------------------|-------------|--|
| Client<br>GREENPARK HOMES                                                                |             | <div><br/>375 Finley Ave. Suite 202 - Ajax, Ontario<br/>L1S 2E2 Tel. 905.619.2300 - 905.420.5300 Fax 905.619.2375<br/>Email: info@hvacdesigns.ca<br/>Web: www.hvacdesigns.ca<br/>Specializing in Residential Mechanical Design Services</div> <div>Installation to comply with the latest Ontario Building Code. All supply branch outlets shall be equipped with a manual balancing damper. Ductwork which passes through the garage or unheated spaces shall be adequately insulated and be gas-proofed.</div> | HEAT LOSS 46060 BTU/H<br>UNIT DATA |   | # OF RUNS S/A R/A FANS |  |                               | Sheet Title |  |
| Project Name<br>RUSSEL GARDENS<br>HAMILTON, ONTARIO<br><br>WOB<br>HIGHGROVE 5E 2264 sqft |             |   | MAKE<br>GOODMAN                    | 3RD FLOOR   |                        |  | BASEMENT<br>HEATING<br>LAYOUT |             |  |
|                                                                                          |             |   | MODEL<br>GMEC960603BNA             | 2ND FLOOR 11 4 3   |                        |  |                               |             |  |
|                                                                                          |             |   | INPUT<br>60 MBTU/H                 | 1ST FLOOR 7 2 2   |                        |  |                               |             |  |
|                                                                                          |             |   | OUTPUT<br>57.6 MBTU/H              | BASEMENT 5 1 0   |                        |  | Date<br>JULY/2017             |             |  |
|                                                                                          |             |   | COOLING<br>2.5 TONS                | ALL S/A DIFFUSERS 4"x10"<br>UNLESS NOTED OTHERWISE<br>ON LAYOUT. ALL S/A RUNS 5"Ø<br>UNLESS NOTED OTHERWISE<br>ON LAYOUT. UNDERCUT<br>DOORS 1" min. FOR R/A |                        |  | Scale<br>3/16" = 1'-0"        |             |  |
| FAN SPEED<br>1131 cfm @ 0.6" w.c.                                                        | BCIN# 19669 |   |                                    |   |                        |  |                               |             |  |
|                                                                                          |             |   |                                    |   | LO# 75028              |  |                               |             |  |


GROUND FLOOR PLAN ELEV. '3B' - B202-UNIT 7

GROUND FLOOR PLAN ELEV. '3A' - B211-UNIT6/B212-UNIT1

GROUND FLOOR PLAN ELEV. '3'

GROUND FLOOR PLAN ELEV. '2'

"6'-7"

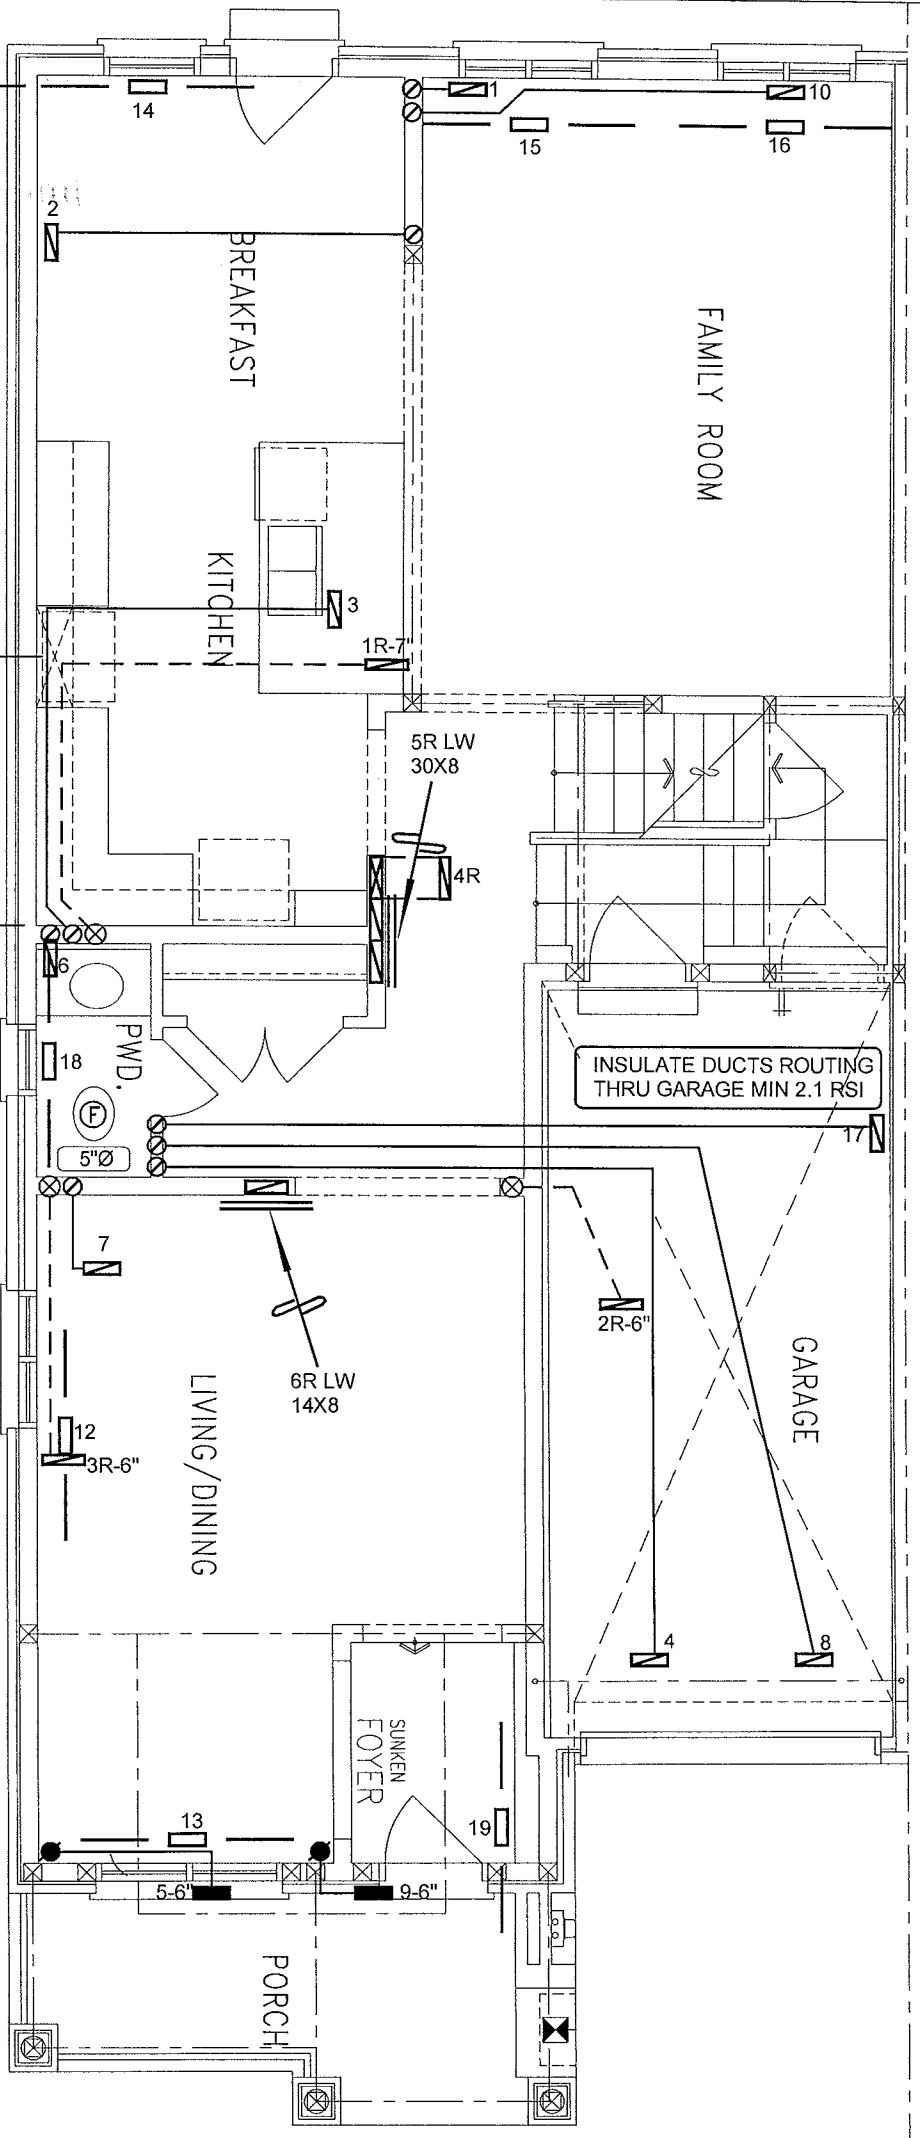

GROUND FLOOR PLAN ELEV. '1'


WOB  
CSA-F280-12  
PACKAGE A1

I MICHAEL O'Rourke HAVE REVIEWED AND TAKE RESPONSIBILITY FOR THE DESIGN WORK AND AM QUALIFIED UNDER DIVISION C. 3.2.5 OF THE BUILDING CODE.  
*Michael O'Rourke*  
Michael O'Rourke, BCIN# 19669  
HVAC DESIGNS LTD.

| HVAC LEGEND |                           |        |                                 |        |                              |        |                            | 3.        |             |      |
|-------------|---------------------------|--------|---------------------------------|--------|------------------------------|--------|----------------------------|-----------|-------------|------|
| SYMBOL      | DESCRIPTION               | SYMBOL | DESCRIPTION                     | SYMBOL | DESCRIPTION                  | SYMBOL | DESCRIPTION                | 2.        |             |      |
|             | SUPPLY AIR GRILLE         |        | 6" SUPPLY AIR BOOT ABOVE        |        | 14"x8" RETURN AIR GRILLE     |        | RETURN AIR STACK ABOVE     | 1.        |             |      |
|             | SUPPLY AIR GRILLE 6" BOOT |        | SUPPLY AIR STACK FROM 2nd FLOOR |        | 30"x8" RETURN AIR GRILLE     |        | RETURN AIR STACK 2nd FLOOR | No.       | Description | Date |
|             | SUPPLY AIR BOOT ABOVE     |        | 6" SUPPLY AIR STACK 2nd FLOOR   |        | FRA- FLOOR RETURN AIR GRILLE |        | REDUCER                    | REVISIONS |             |      |

ALL DRAWINGS, CALCULATIONS AND SPECIFICATIONS ARE THE PROPERTY OF HVAC DESIGNS LTD.© AND MAY NOT BE REPRODUCED, MODIFIED OR ALTERED WITHOUT EXPRESSED WRITTEN CONSENT. THE DRAWINGS ARE DATED AND USE OF THESE DRAWINGS AFTER ONE YEAR FROM THE DATED NOTED IS NOT AUTHORIZED. CONTRACTOR SHALL CHECK ALL CONDITIONS BEFORE PROCEEDING WITH WORK. LATEST MUNICIPAL APPROVED DRAWINGS ONLY TO BE USED DURING INSTALLATION OF HEATING SYSTEM. HVAC DESIGNS LTD. IS NOT LIABLE FOR ANY CLAIMS ARISING FROM UNAUTHORIZED USE OF THE DRAWINGS OR FROM ANY CHANGES TO ACCEPTED STANDARDS AND/OR THE ONTARIO BUILDING CODE.

|                                     |   |                                  |               |
|-------------------------------------|---|----------------------------------|---------------|
| Client                              | <div><p>375 Finley Ave. Suite 202 - Ajax, Ontario<br/>L1S 2E2 Tel. 905.619.2300 - 905.420.5300 Fax 905.619.2375<br/>Email: info@hvacdesigns.ca<br/>Web: www.hvacdesigns.ca<br/>Specializing in Residential Mechanical Design Services</p><p>Installation to comply with the latest Ontario Building Code. All supply branch outlets shall be equipped with a manual balancing damper.<br/>Ductwork which passes through the garage or unheated spaces shall be adequately insulated and be gas-proofed.</p></div> | Sheet Title                      |               |
| GREENPARK HOMES                     |   | FIRST FLOOR<br>HEATING<br>LAYOUT |               |
| Project Name                        |   | Date                             | JULY/2017     |
| RUSSEL GARDENS<br>HAMILTON, ONTARIO |   | Scale                            | 3/16" = 1'-0" |
|                                     |   | BCIN# 19669                      |               |
| WOB<br>HIGHGROVE 5E      2264 sqft  | LO#   | 75028                            |               |

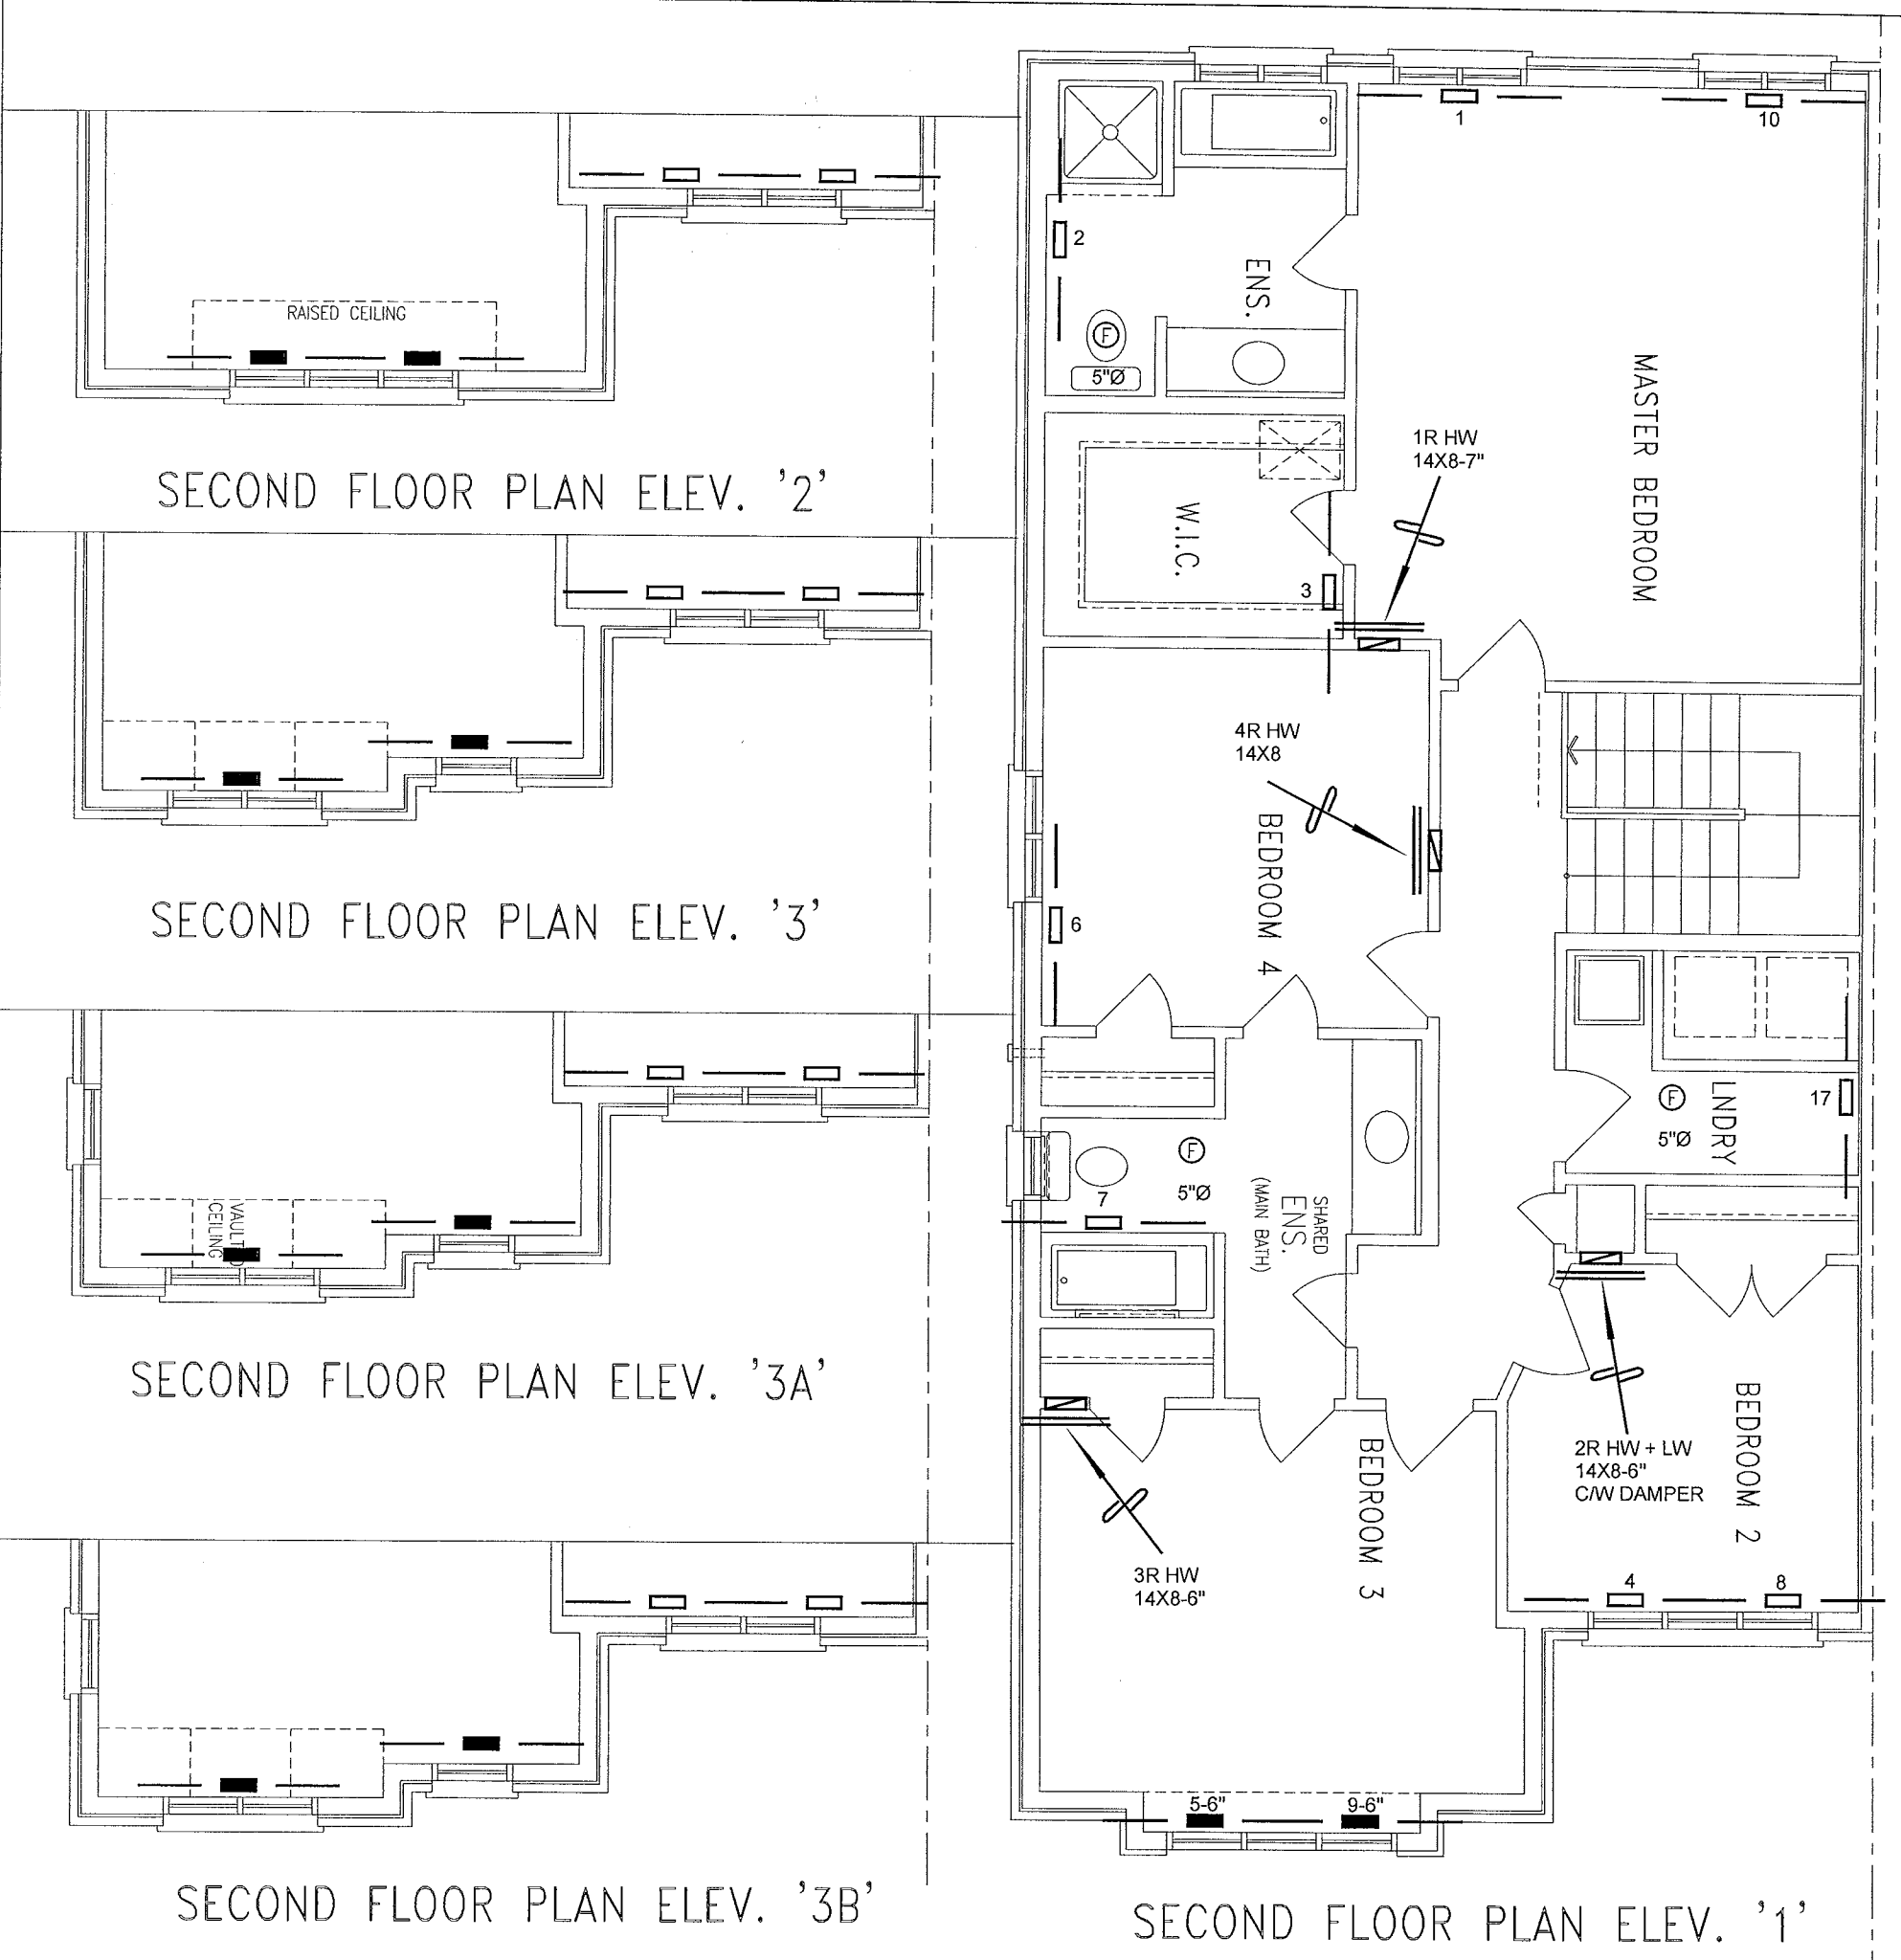

I MICHAEL O'ROURKE HAVE REVIEWED AND TAKE RESPONSIBILITY FOR THE DESIGN WORK AND AM QUALIFIED UNDER DIVISION C, 3.2.3 OF THE BUILDING CODE.  
*Michael O'Rourke*  
Michael O'Rourke, BCIN# 19669  
HVAC DESIGNS LTD.

**WOB**  
**CSA-F280-12**  
**PACKAGE A1**

| HVAC LEGEND |                           |        |                                 |        |                              |        |                            | 3.        |             |      |
|-------------|---------------------------|--------|---------------------------------|--------|------------------------------|--------|----------------------------|-----------|-------------|------|
| SYMBOL      | DESCRIPTION               | SYMBOL | DESCRIPTION                     | SYMBOL | DESCRIPTION                  | SYMBOL | DESCRIPTION                | 2.        |             |      |
|             | SUPPLY AIR GRILLE         |        | 6" SUPPLY AIR BOOT ABOVE        |        | 14"x8" RETURN AIR GRILLE     |        | RETURN AIR STACK ABOVE     | 1.        |             |      |
|             | SUPPLY AIR GRILLE 6" BOOT |        | SUPPLY AIR STACK FROM 2nd FLOOR |        | 30"x8" RETURN AIR GRILLE     |        | RETURN AIR STACK 2nd FLOOR | No.       | Description | Date |
|             | SUPPLY AIR BOOT ABOVE     |        | 6" SUPPLY AIR STACK 2nd FLOOR   |        | FRA- FLOOR RETURN AIR GRILLE |        | REDUCER                    | REVISIONS |             |      |

ALL DRAWINGS, CALCULATIONS AND SPECIFICATIONS ARE THE PROPERTY OF HVAC DESIGNS LTD.© AND MAY NOT BE REPRODUCED, MODIFIED OR ALTERED WITHOUT EXPRESSED WRITTEN CONSENT. THE DRAWINGS ARE DATED AND USE OF THESE DRAWINGS AFTER ONE YEAR FROM THE DATED NOTED IS NOT AUTHORIZED. CONTRACTOR SHALL CHECK ALL CONDITIONS BEFORE PROCEEDING WITH WORK. LATEST MUNICIPAL APPROVED DRAWINGS ONLY TO BE USED DURING INSTALLATION OF HEATING SYSTEM. HVAC DESIGNS LTD. IS NOT LIABLE FOR ANY CLAIMS ARISING FROM UNAUTHORIZED USE OF THE DRAWINGS OR FROM ANY CHANGES TO ACCEPTED STANDARDS AND/OR THE ONTARIO BUILDING CODE.

|                                                             |  |   |                                                           |       |
|-------------------------------------------------------------|--|---|-----------------------------------------------------------|-------|
| Client<br><b>GREENPARK HOMES</b>                            |  | <div><b>HVACDESIGNS LTD.</b><br/>375 Finley Ave. Suite 202 - Ajax, Ontario<br/>L1S 2E2 Tel. 905.619.2300 - 905.420.5300 Fax 905.619.2375<br/>Email: info@hvacdesigns.ca<br/>Web: www.hvacdesigns.ca<br/>Specializing in Residential Mechanical Design Services<br/>Installation to comply with the latest Ontario Building Code. All supply<br/>branch outlets shall be equipped with a manual balancing damper.<br/>Ductwork which passes through the garage or unheated spaces shall be<br/>adequately insulated and be gas-proofed.</div> | Sheet Title<br><b>SECOND FLOOR<br/>HEATING<br/>LAYOUT</b> |       |
| Project Name<br><b>RUSSEL GARDENS<br/>HAMILTON, ONTARIO</b> |  |   | Date<br>JULY/2017                                         |       |
| WOB                                                         |  |   | Scale<br>3/16" = 1'-0"                                    |       |
| HIGHGROVE 5E 2264 sqft                                      |  |   | BCIN# 19669                                               |       |
|                                                             |  |   | LO#                                                       | 75028 |