


This is to certify that these plans comply with the applicable Architectural Design Guidelines approved by the City of HAMILTON.

APPROVED BY: [Signature]
DATE: SEP 08, 2021

This stamp certifies compliance with the applicable
Design Guidelines only and bears no further
professional responsibility.

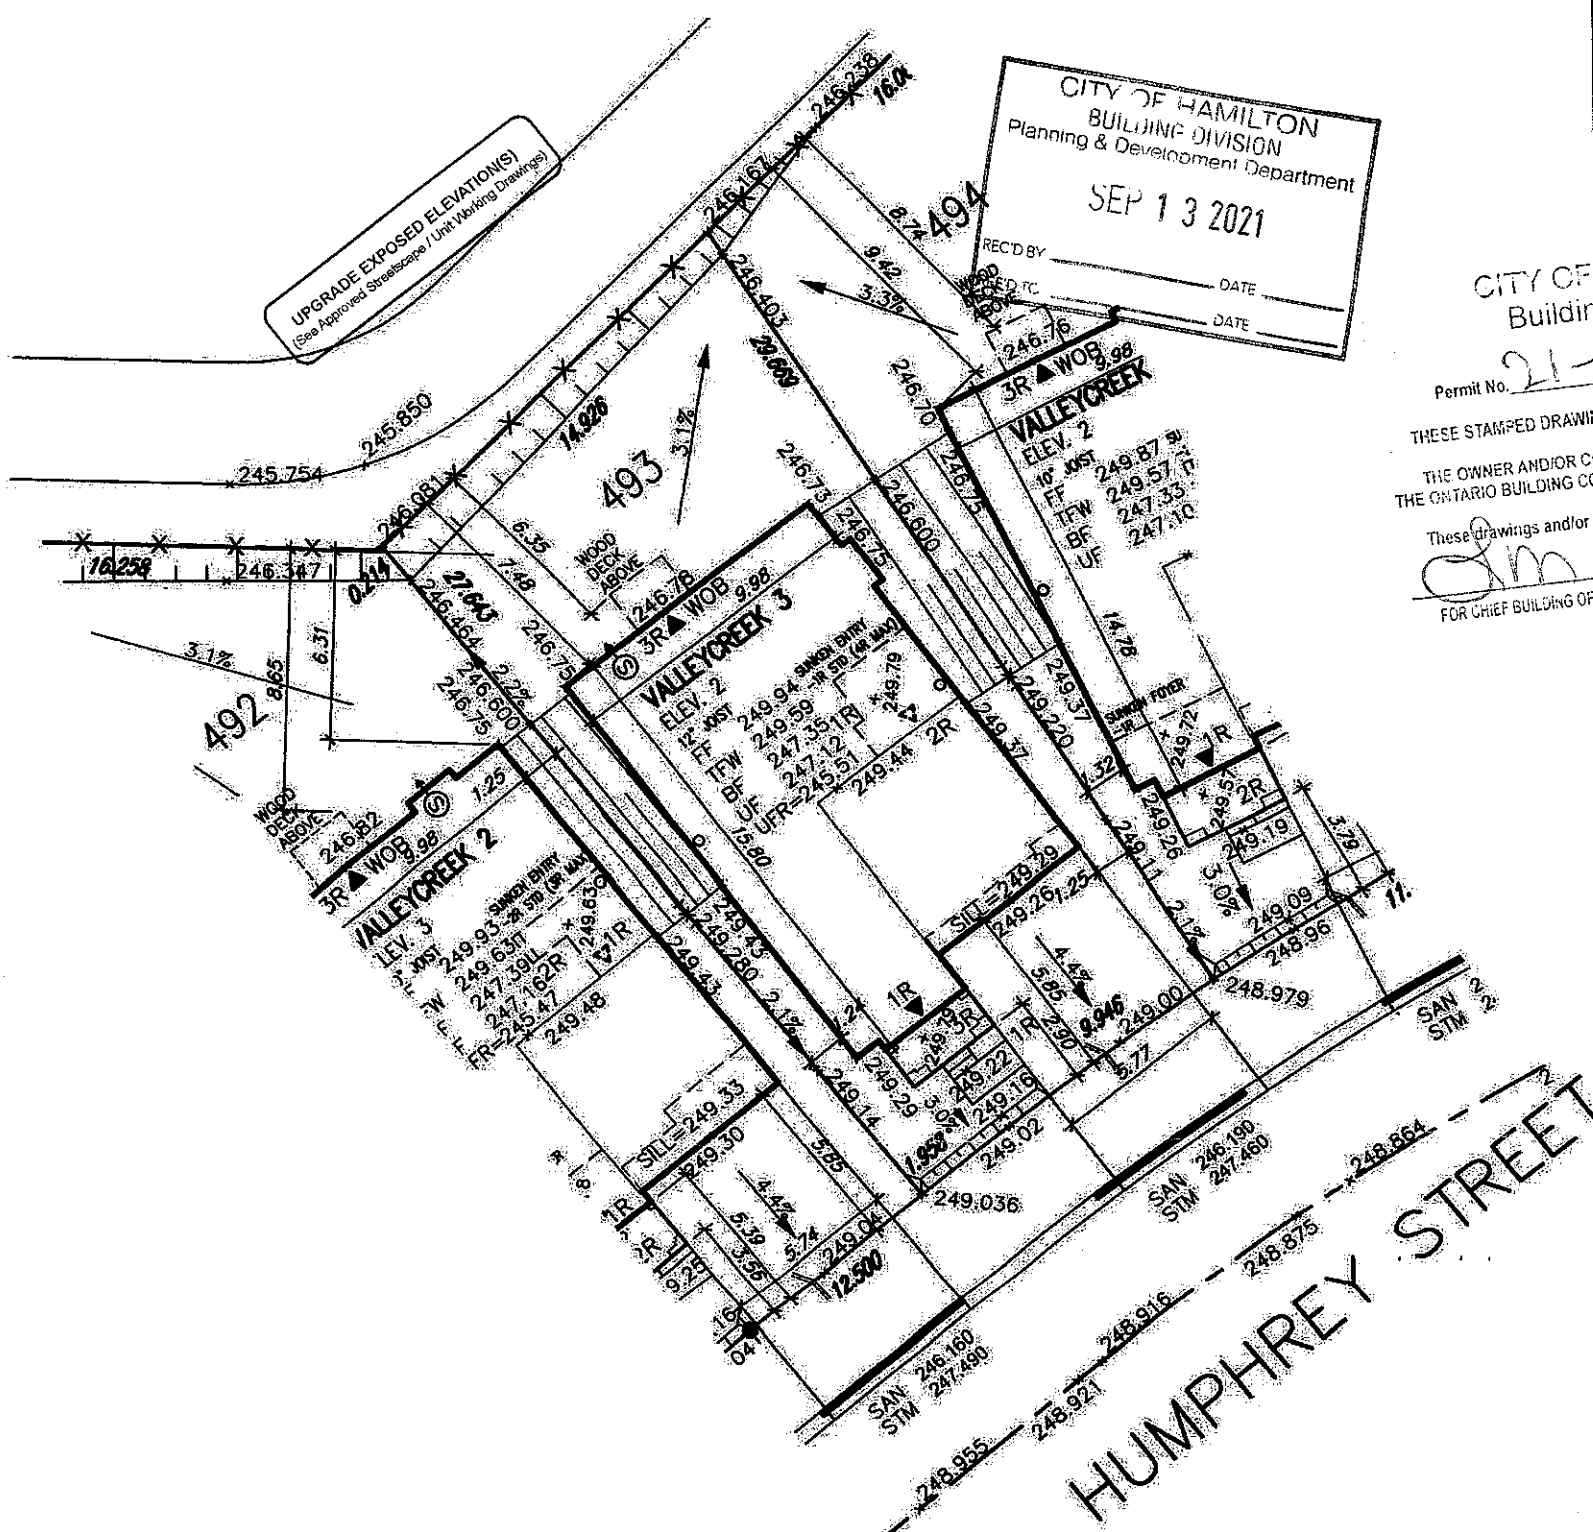

CITY OF HAMILTON
Building Division
Permit No. 21-153457

Permit No. 11-11-11

THESE STAMPED DRAWINGS SHALL BE AVAILABLE ON SITE

THE OWNER AND/OR CONTRACTOR SHALL COMPLY WITH
THE ONTARIO BUILDING CODE AND ALL OTHER APPLICABLE LAW

These drawings and/or specifications have been reviewed by
Jim 06/11/12

DATE

FOR CHIEF BUILDING OFFICIAL

LOT 493		
LOT No.	LOT WIDTH (M) (@ 5.8m)	LOT AREA (M ²)
493	12.48	380.29

Grading Notes:
It shall be the responsibility of the builder to have all grades and services verified and checked before construction by an approved grading engineer. These grades and the placement of storm and sanitary services off the street are to meet the requirements of the municipality having jurisdiction.

WJ3 Design Inc. is to be notified promptly of any discrepancies at least 1 (one) week prior to excavation commences in order that the building can be re-sited. Failure to observe these conditions may require expensive remedial action that will not be the responsibility of or cost to WJ3 Design Inc. Foundation wall shall be poured to a minimum of 6" above approved grades.

Finished grade lines as indicated on the house prototype are for reference only and do not necessarily depict finish grading conditions of any particular lot.

These drawings are to be read in conjunction with municipal approved site engineering drawings prepared by Metropolitan Consulting Inc.

NOTE: REFER TO LANDSCAPE DRAWINGS FOR ALL FENCING TYPES, HEIGHTS AND LOCATIONS. CONTRACTOR TO VERIFY PRIOR TO INSTALLATION.


-  PROPOSED VALVE
 LIGHT POLE
 WATER SERVICE
 DOUBLE STM/SAM CONNECTION
 SINGLE STM/SAM CONNECTION
☐ CATCH BASIN
☒ CABLE TELEVISION PEDESTAL
☒ BELL PEDESTAL

- | | |
|--------|-------------------------------|
| JR | NO. OF RISERS |
| FF | FINISHED FLOOR ELEVATION |
| ML | FINISHED MAIN LEVEL ELEVATION |
| UF | UNDERSIDE FOOTING ELEVATION |
| FB | FNL. BASEMENT FLOOR SLAB |
| TF | TOP OF FOUNDATION WALL |
| UFR | UNDERSIDE FOOTING AT REAR |
| UFF | UNDERSIDE FOOTING AT FRONT |
| UPS | UNDERSIDE FOOTING AT SIDE |
| W.O.D. | WALK-OUT DECK |
| W.O.B. | WALK-OUT BASEMENT |
| REV | REVERSE PLAN |

- STREET SIGN
MAIL BOX
REDWING WALL
CHAIN LINK FENCE (SEE LANDSCAPE PLAN)
ACQUISITION FENCE (SEE LANDSCAPE PLAN)
WOOD SCREEN FENCE (SEE LANDSCAPE PLAN)
HYDRO SERVICE LATERAL
HYDRO METER
GAS METER
ELEVATION
SIMPLE DIRECTION

-  PROVIDE 3/4" DIA. CLEAR STONE IN THIS AREA
 OR  THIS LOT CONTAINS ENGINEERED FILL
 AIR CONDITIONER REQUIRED
 RAIN WATER DOWNSPOUT LOCATION (DRAIN WATER ONTO SPLASHPAD)
 SIDE WINDOW LOCATION
 OPT. DOOR LOCATION
 EXTERIOR DOOR LOCATION
 REDUCE SIDE YARD

north arrow

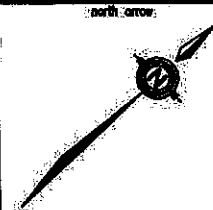[illegible]

All drawings, specifications, related documents and designs are the copyright property of US DESIGN. Reproduction of this property in whole or in part is strictly prohibited without US DESIGN's written permission.