



CONSTRUCTION SUMMARY

DunWest Condo - Perano Residences Ltd.

PURCHASER: Satinder BHANDARI

TEL:

LOT / PHASE 505 / 1	REG. PLAN #	HOUSE TYPE B678(BF)		
------------------------	-------------	------------------------	--	--

ELECTRICAL

1 - ADD LIGHT TO LIVING ROOM- NO FIXTURE INCLUDED 03Sep21 Note:	
1 - POT LIGHT – ADD SHOWER POT LIGHT TO TUB 03Sep21 Note:	

PLUMBING

1 - BATH ACCESSORIES- DELTA ASHLYN 18" TOWEL BAR IN CHROME MODEL#76418 & DELTA ASHYLN TISSUE HOLDER IN CHROME MODEL #76450. TO BE PLACED IN MAIN BATH. REFER TO SKETCH. 03Sep21 Note:	
--	--

EXTRAS AS PER OFFER

1 Parking Unit Worksheet Note:	
-----------------------------------	--

This Document is Extremely Time Sensitive - Printed 3 Sep 21 at 15:02

RECEIVED
SEP - 7 2021

Const. No.: Unit 5, Level 5
Municipal: 505
Suite Type: B678(BF)
Project/Phase: Perano Residences Ltd./1

Layout Changes: ☐ Yes ☒ No

1. Kitchen and Vanities

	Style and Colour	Hardware
Kitchen	MONACO-350 PLATINUM SILVER	Standard
Main Bathroom	MONACO-350 PLATINUM SILVER	Standard
Master Ensuite Bathroom	N/A	N/A

Built In Appliances ☐ Yes ☒ No
 Kitchen Extended Upper Cabinets ☒ Yes ☐ No

Comment

** Refer to Construction Summary

2. Counters

2. Counters		Counter	Edge
Kitchen		QUARTZ-AMIATA	Straight Polished Edge
Main Bathroom		QUARTZ-AMIATA	Straight Polished Edge
Master Ensuite Bathroom		N/A	N/A
Kitchen Backsplash		TILE-GLOSSY WHITE 4X12	

Comment

** Refer to Construction Summary

3. Flooring

3. Flooring	Selection
Vestibule/Main Hall	LAMINATE-LEXINGTON-ROCHEFORT OAK-TL-LW1317
Kitchen	LAMINATE-LEXINGTON-ROCHEFORT OAK-TL-LW1317
Living Room/Dining Room	LAMINATE-LEXINGTON-ROCHEFORT OAK-TL-LW1317
Den/Office	LAMINATE-LEXINGTON-ROCHEFORT OAK-TL-LW1317
Master Bedroom	LAMINATE-LEXINGTON-ROCHEFORT OAK-TL-LW1317
Bedroom #2	N/A
Bedroom #3	N/A
Laundry Room	TILE-WHITE MATTE 8X8
Main Bath	TILE-EMOTIONS GRIS 12X12
Master Ensuite Bathroom	N/A

Comment

** Refer to Construction Summary - Standard Grout throughout unless specified

4. Wall Tile

4. Wall Tile		Selection	Describe
Main Bath		TILE-GLOSSY WHITE 8X16	
Master Ensuite Bathroom		N/A	
Kitchen Backsplash		TILE-GLOSSY WHITE 4X12	

Comment

** Refer to Construction Summary - Standard Grout throughout unless specified

Initial:



Purchaser:Satinder BHANDARI

Const. No.: Unit 5, Level 5

Telephone Res. / Bus: /

Municipal: 505

Decor Advisor:Giulia Di Girolamo

Suite Type: B678(BF)

Lock Date:2021-09-03 14:35:38

Project/Phase: Perano Residences Ltd./1

5. Misc

Water Line Rough-in for Fridge

☐ Yes

☒ No

Upgrade Bathroom Accessories

☒ Yes

☐ No

Comment

** Refer to Construction Summary

6. Wall, Trim and Door Paint - Birch White Paint Throughout unless specified below.

Entrance Vestibule		Living Room	
Main Hall		Dining Room	
Kitchen		Den/Library	
Laundry Room		Master Bedroom	
Main Bathroom		Bedroom #2	
Master Ensuite Bathroom		Bedroom #3	

Comment

** Refer to Construction Summary

7. General Comments

** Refer to Construction Summary

Disclaimers and Notes

- 1) Colours of all materials are as close as possible to builder's selection, but not necessarily identical due to variances in manufacturing.


2) The selection images are digital photographs of the Vendor's samples at its Decor Centre. Such images when displayed on your computer monitor may not match Decor Centre samples due to the hardware/software configuration of the computer.
In the event of conflict between selection images and the Décor Centre samples, Décor Centre samples shall prevail.

3) Any extras listed above are null and void unless accompanied by a separate invoice/amendment. Said invoice must be paid in full.

4) The Purchaser agrees that this colour selection is final and that no changes will be permitted, unless required by the Vendor.

5) The Purchaser acknowledges reading and accepting document which contains other miscellaneous disclaimers.

Signature:

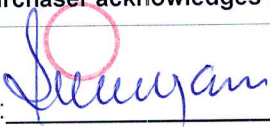



Date:

Sep 3/2021

Signature:_____

Date:_____

Add light
to living
room-no
fixture included

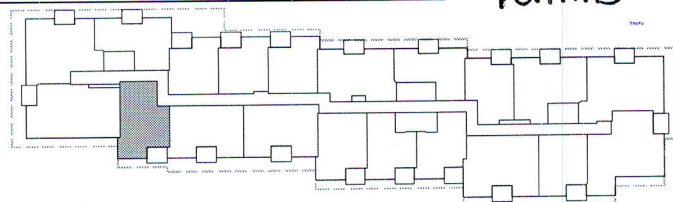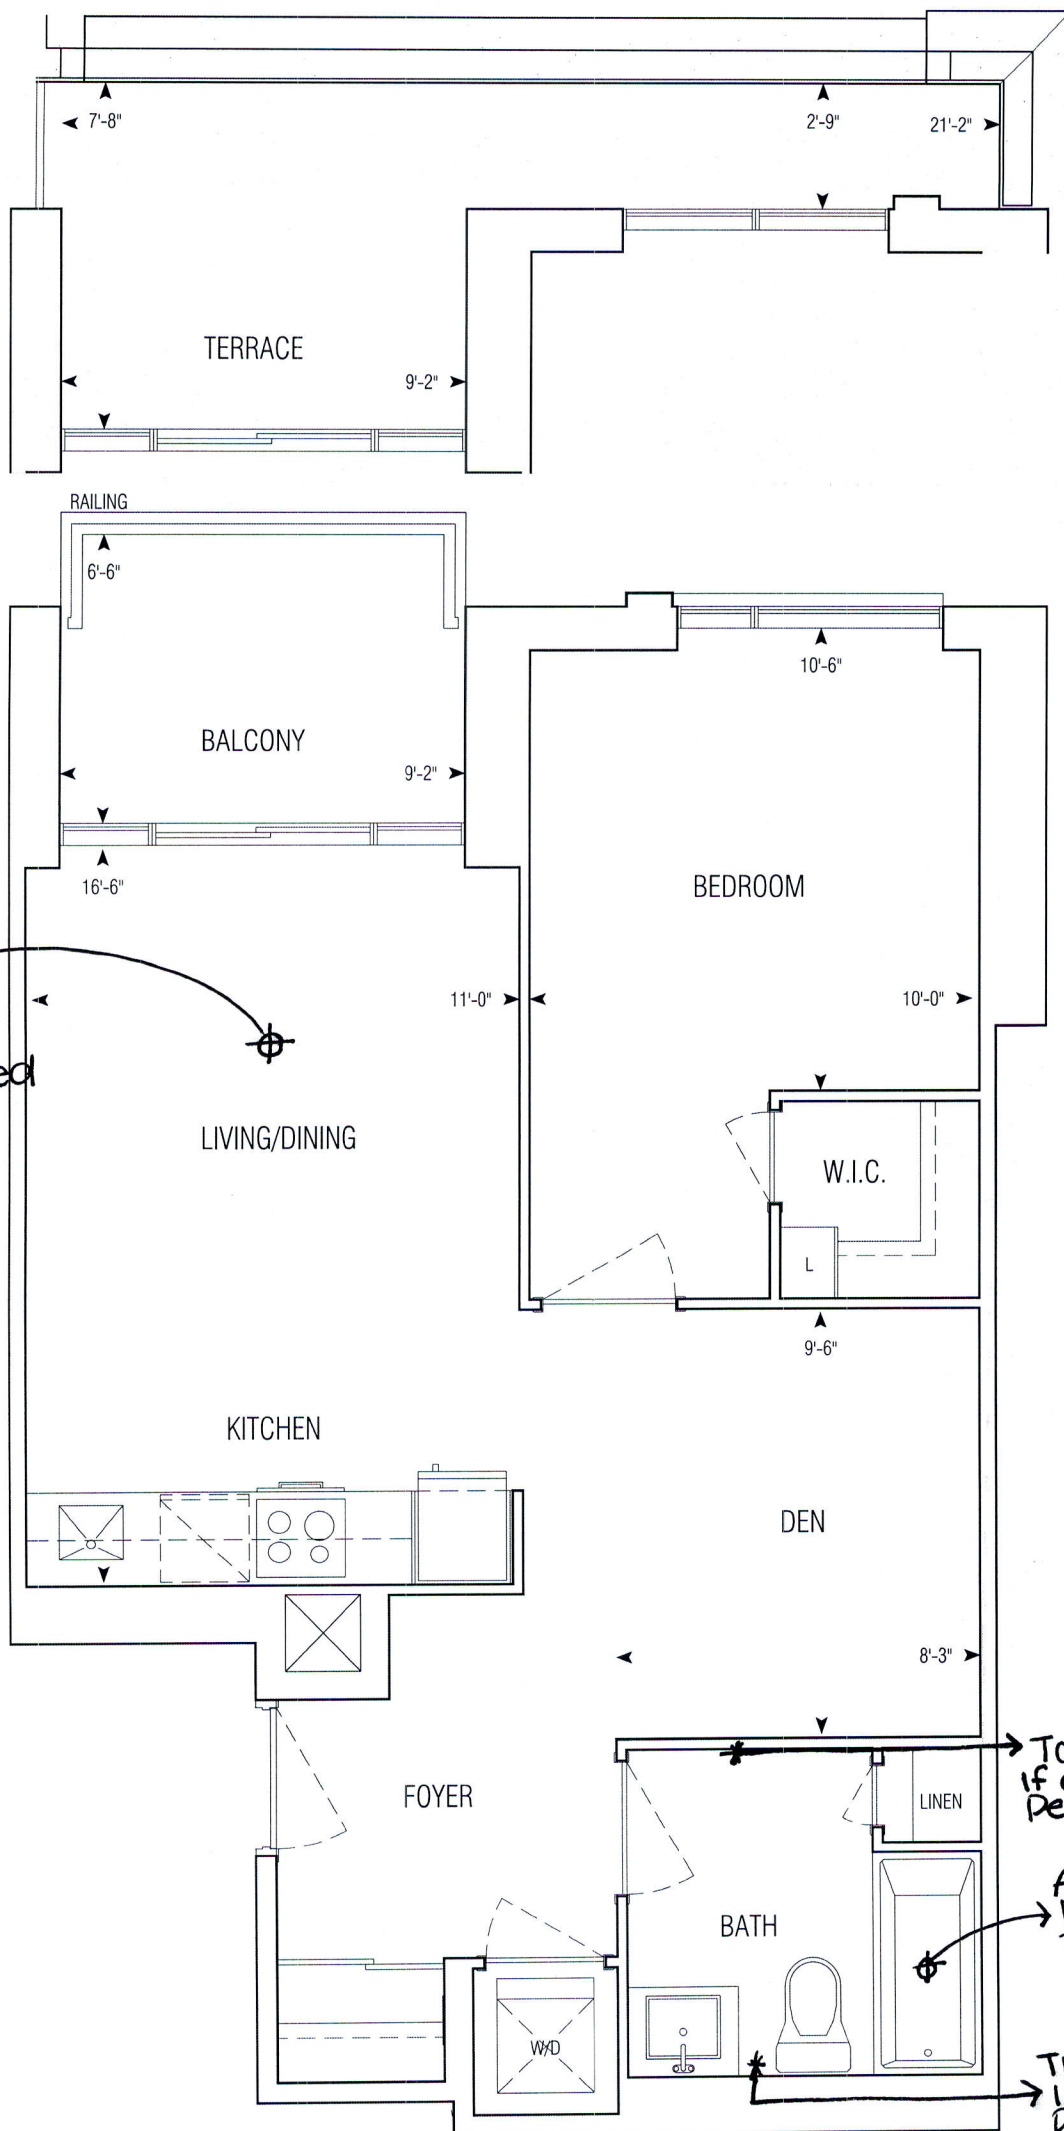

3RD-7TH FLOORPLAN

678 sq.ft | B678(BF)

1 Bedroom + Den | Barrier Free


• Greenpark • Dun West Condo • 1241.14 • Sep. 1, 2020

APPROVED: MARCH 12 2018



1:50



GRAZIANI
+
CORAZZA
ARCHITECTS INC.

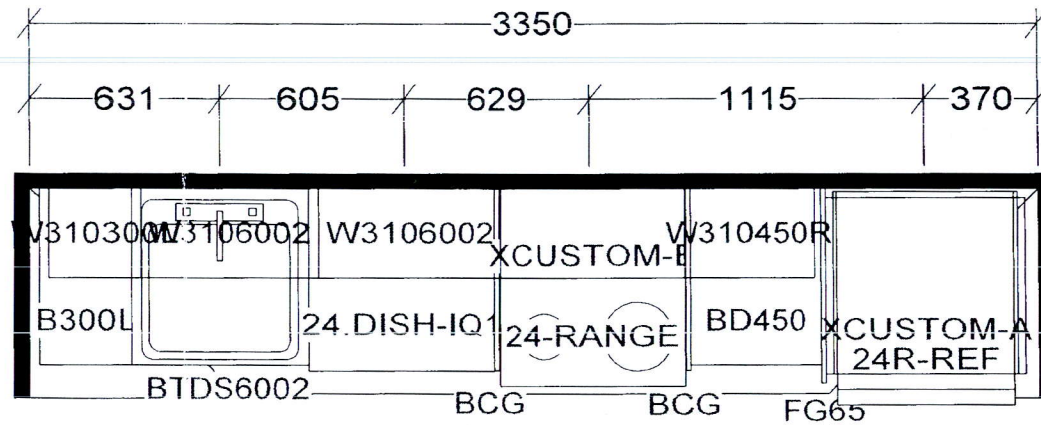

KITCHEN AND / OR VANITY
MAY BE REVERSED AS PER
MODEL / SITE CONDITION

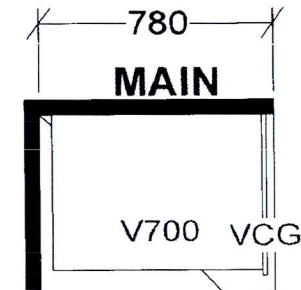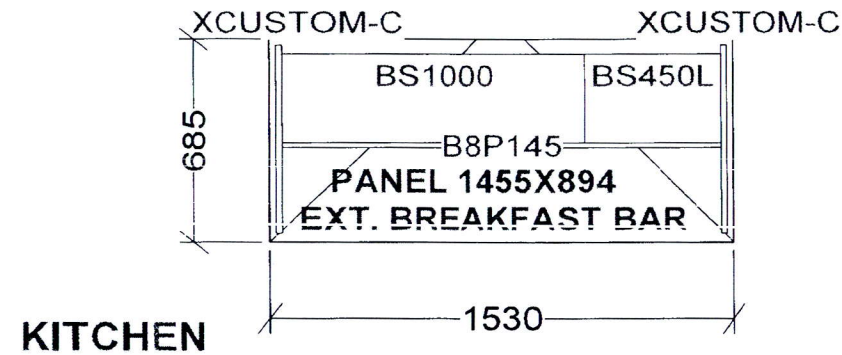

B546 X 12 B559 X 5
B569 X 5 B614 X 1
B628 X 1 B633 X 5
B645 X 6 B657 X 2
B677 X 1 B678 X 5
B687 X 1 B704 X 3
B707 X 2

Selba Industries

TH _____ W HGHT _____ W CNT _____
R HGHT _____ DOOR HGHT _____
ENT _____ 2X4 _____ VENT BOX COVER _____

This drawing is the intellectual property of
SELBA INDUSTRIES INC. and is an
original design which must not be released
or copied unless applicable fee has been
paid or job order placed.

DESIGNER: KS
DATE: NOV 24 20

JOB NUMBER:
BUILDER: GREENPARK
SITE: PERANO (Dunwest), Oakville
MODEL: 1 BD+D
LOT #: