



CONSTRUCTION SUMMARY DunWest Condo - Perano Residences Ltd.				
PURCHASER: 2730245 ONTARIO LIMITED				TEL:
LOT / PHASE 812 / 1	REG. PLAN #	HOUSE TYPE D1356		

CONSTRUCTION

1 - ADD HEATED FLOORS IN ALL BATHROOMS FLOORS- 26Aug21 Note: MAIN BATH AND ENSUITE BATH FLOORS	
---	--

PLUMBING



1 - RELOCATE-KITCHEN SINK TO ISLAND-SEE SKETCH 26Aug21 Note:	
---	--

EXTRAS AS PER OFFER

1 Parking Unit Worksheet Note:	
-----------------------------------	--

This Document is Extremely Time Sensitive - Printed 2 Sep 21 at 9:10

RECEIVED
SEP - 9 2021

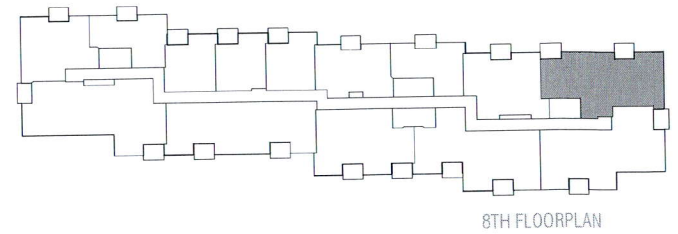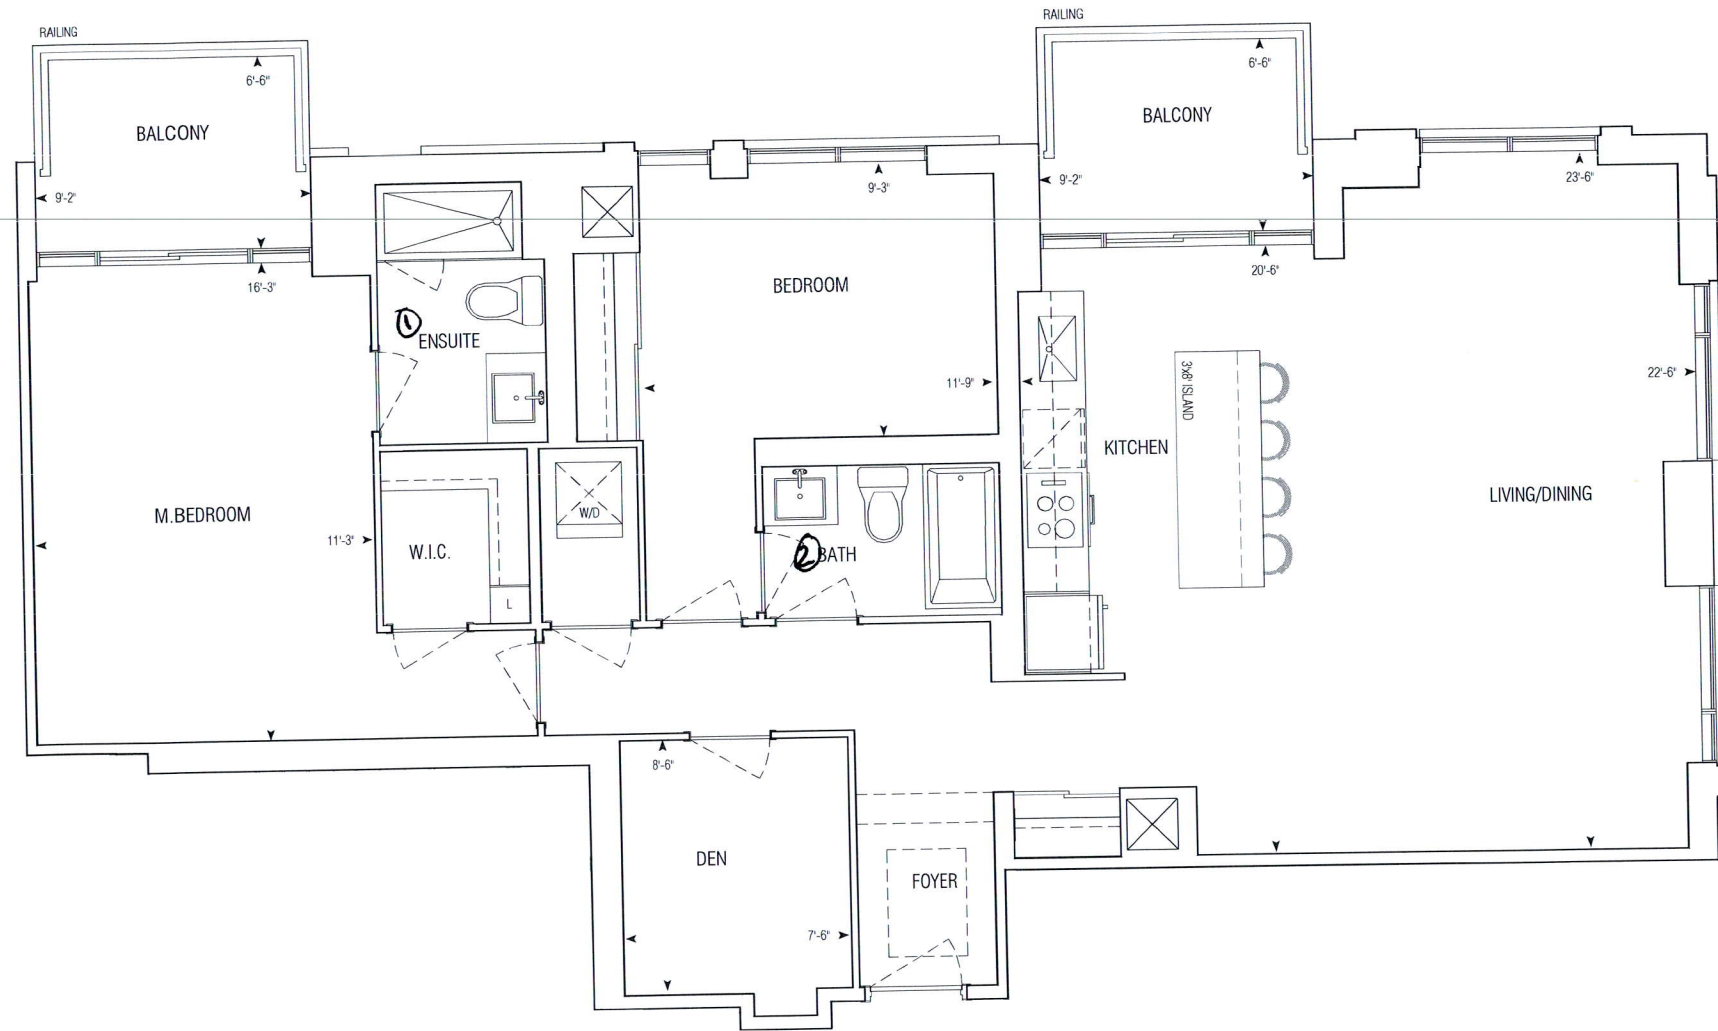

1356 sq.ft | D1356

▪ Greenpark ▪ Dun West Condo ▪ 1241.14 ▪ Sep. 1, 2020

2 Bedroom + Den





1:75



**GRAZIANI
+
CORAZZA**
ARCHITECTS INC.

1985

+

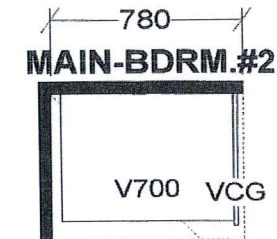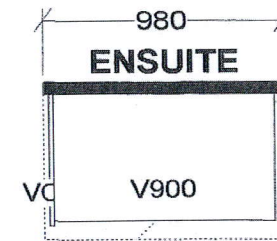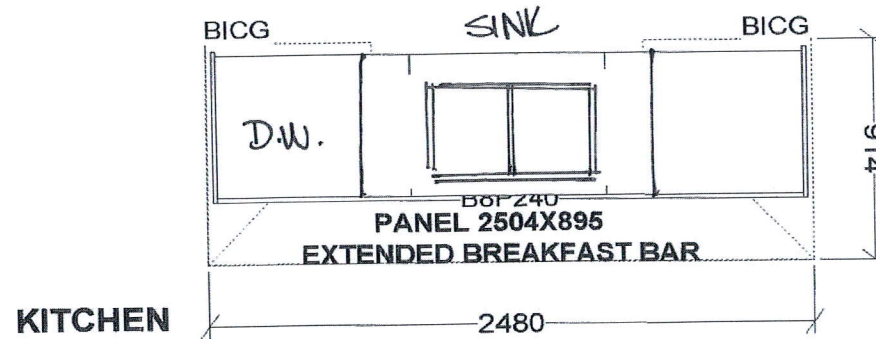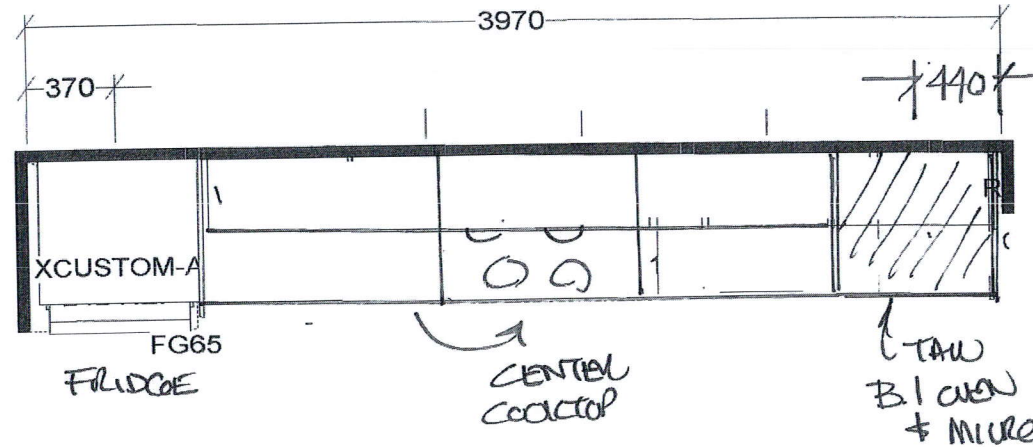

Selba Industries

W WIDTH _____ W HGHT _____ W CNT _____

FLOOR HGHT _____ DOOR HGHT _____

ST CENT _____ 2X4 _____ VENT BOX COVER _____

This drawing is the intellectual property of SELBA INDUSTRIES INC. and is an original design which must not be released or copied unless applicable fee has been paid or job order placed.

DESIGNER: KS
DATE: NOV 24 20

JOB NUMBER:
BUILDER: GREENPARK
SITE: PERANO (Dunwest), Oakville
MODEL: 2 BD+D-D1356
LOT #: