

PRE-Sales Selection Sheet
Checklist

1 of 25

LOT 285B-14 Model: 20-2095 END B The Forbes
PURCHASERS: KULDIP, KAUR SAHOTAI/BALBIR SINGH
VENDOR: Heathwood Homes (Huron) Limited

- ☒ FINISHED BASEMENT
☐ COLD CELLAR

UPGRADED / MODIFIED ELEVATION

- ☐ CORNER UPGRADE
☐ REAR UPGRADE

CEILING UPGRADE - SMOOTH

- ☐ MAIN FLOOR
☐ SECOND FLOOR
☐ BASEMENT

ADDITIONAL ROUGH-INS

- ☐ 200 AMP SERVICE
☐ WET BAR ROUGH-IN
☐ HUMIDIFIER
☒ AIR CONDITIONING

GAS ROUGH-IN

- ☐ STOVE
☐ DRYER
☐ BBQ
☐ ADDITIONAL FIREPLACE

KITCHEN: HOODFAN VENTING SIZE

- ☒ 6 IN ROUND DUCT
☐ 7 IN ROUND DUCT

FULL BASEMENT STAIRS:

UPPER BASEMENT STAIRS:

LOWER BASEMENT STAIRS:

MAIN STAIRS:

MEDIA STAIRS (if applicable):

LOFT STAIRS (if applicable):

N/A

All Oak

Carpet Grade

All Oak

N/A

N/A

Nov 20/20 Signatures Nov 20, 2020 Date Decor Consultant: mKoenen

Purchaser: on file

APPROVED

12-04-2020

Date Purchaser:

Heathwood Homes (Huron) Limited

Locked Date:



Sales Selection Sheet

Wallaceton

2 of 25

PURCHASERS: KULDIP, KAUR SAHOTA and BALBIR SINGH

TEL:

LOT / UNIT	PHASE	MODEL
285B-14	2	20-2095 END B The Forbes

It is herein understood and agreed between the undersigned parties hereto that the following changes shall be made to the above mentioned Agreement of Purchase and Sale in accordance with the agreement and except for such changes noted below, all other terms and conditions in the Agreement of Purchase and Sale shall remain as stated herein: It is further understood that and agreed that all changes and additions shall be installed as per builder's specifications, location and available selections. The Purchaser hereby agrees to purchase the following extras:

ADMIN FEE

1	- SCEDULE "E" FIVE THOUSAND DOLLARS (\$5,000.00) AT DECOR (NO CASH VALUE)- TOWNHOMES	Qty: 1
48,057	Note:	
2	- FIVE HUNDRED DOLLARS (\$500.00) BY CHEQUE ON CLOSING TO AMANBIR KAUR SANDHU, AND FIVE HUNDRED DOLLARS (\$500.00) IN UPGRADES AT DECORTO PURCHASER OF LOT 285B-14 (NO CASH VALUE)	Qty: 1
48,058	Note:	

Sub Total
HST
Total

1. This Sales Selection Sheet when properly executed forms part of our Agreement of Purchase and Sale.
2. All extras and upgrades listed above are subject to Construction Progress and Architectural and Municipal requirements.
3. In the event the Vendor is unable to incorporate the work approved above in the construction of the house for any reason whatsoever, the Vendor will not be liable to the Purchaser in any way. The monies paid for any changes or optional extras not proceeded with shall be returned to the Purchaser, without interest. The cost of options or extras is non-refundable in all other circumstances. If for any reason whatsoever the Agreement of Purchase and Sale is not completed, the total cost of work approved above will be retained by the Vendor.
4. The Vendor reserves the right to substitute above materials and equipment with that of equal or better quality.
5. Purchaser acknowledges that items may not be exactly as shown. Variations from the Vendor's samples may occur in finished materials due to normal production processes. Vendor is not responsible for shade difference which may occur from different dye lots or wood grains. Variations from the Vendor's samples will occur with natural materials such as wood, marble, granite, hardwood and brick.
6. The Vendor reserves the right to select Grout & Thresholds that best suits the Tile selected.
7. Selections will not be processed unless signed by Heathwood Homes Head Office.
8. The selections made on this schedule are final and cannot be changed once submitted.
9. The Purchaser has checked and acknowledges the accuracy of this schedule.

Payment Summary	Amount
Paid By	
Total Payment:	

PURCHASER:

Signatures
KULDIP KAUR SAHOTA
on file

20-Nov-20
DATE

20-Nov-20
DATE

PURCHASER:

BALBIR SINGH

20-Nov-20
DATE

Decor Consultant

mRans

-12-04-2020

Date Approved Heathwood Homes (Huron) Limited

TAX#:1

PREPARED BY: Irit Salem

PE 642-1

Invoice.rpt 28may19

Customer Colours

252

KULDIP, KAUR SAHOTA/BALBIR SINGH
Project: Wallaceton
Unit: 285B-14, Phase: 2
Model: 20-2095 END B The Forbes

Created: 11/12/2020 16:16:07

Locked:

Closed:

3 of 25

Kitchen

Cabinet Colour/Style

9168 Viking III-CHARLESTON-MOONLIGHT-3DL ***STD***

Countertop

9069 MSI Quartz GROUP 1 ICED WHITE ***STD***

Countertop Edge

4010 SINGLE POLISHED STRAIGHT EDGE 3/4 INCH ***STD***



Cabinet Hardware

7667 12881-HARDWARE ***STD***

Island Cabinet Colour/Style

9168 Viking III-CHARLESTON-MOONLIGHT-3DL ***STD***

Island Countertop

9069 MSI Quartz GROUP 1 ICED WHITE ***STD***

Backsplash

1111 N/A *****

Backsplash Grout

1111 N/A *****

Backsplash Tile Pattern

1111 N/A *****

HoodFan

9117 SCB50030-CYCLONE 30 inch CANOPY CHIMNEY HOODFAN-SS
PAGE 23

Appliance

9117 Purchasers have been advised: standard fridge opening is a minimum 37 3/8 x 73 3/8". Ice Waterline Rough-In is included.

Appliance

9117 Standard stove opening is 30" and standard dishwasher opening is 24". Any gas stove will require backsplash or stainless steel backing to avoid fire hazards.

Appliance

9117 Purchasers acknowledge: Heathwood Homes and its contractors will not be responsible for any kitchen cabinet changes due to appliances dimension changes after

Comment

KS

PS

Kitchen/Breakfast

Flooring

9117 GE.BY.AZR.1313 New Byzantine Azzuro 13

Floor Tile Grout

7705 Grout-(01) Alabaster ***UPG***

Floor Tile Pattern

3000 STANDARD SQUARE ***STD***

KULDIP, KAUR SAHOTA/BALBIR SINGH
Project: Wallaceton
Unit: 285B-14, Phase: 2
Model: 20-2095 END B The Forbes

Created: 11/12/2020 16:16:07

Locked:

Closed:

4 of 25

Comment

Foyer

Flooring

3000

GE.BY.AZR.1313 New Byzantine Azzuro 13

Floor Tile Grout

7705

Grout-(01) Alabaster ***UPG***

Floor Tile Pattern

3000

STANDARD SQUARE ***STD***

Comment

Laundry Room

Flooring

8264

TR.ST.SRK.1313-Serpentine-Syrak/Charcoal-13x13 See
Tile Line Pattern on Sketch 3 Page 17 ***STD***

Floor Tile Grout

7704

Grout-(19) Pearl Gray ***STD***

Floor Tile Pattern

3000

STANDARD SQUARE ***STD***

Comment

Laundry Room Opt.

Cabinet - Uppers

1111

N/A *****

Cabinet Hardware

1111

N/A *****

Comment

Mud Room

Flooring

1111

GE.BY.AZR.1313 New Byzantine Azzuro 13

KS BS

Customer Colours

KULDIP, KAUR SAHOTA/BALBIR SINGH
Project: Wallaceton
Unit: 285B-14, Phase: 2
Model: 20-2095 END B The Forbes

Created: 11/12/2020 16:16:07

Locked:

Closed:

5 of 25

Floor Tile Grout

7705 Grout-(01) Alabaster ***UPG***

Floor Tile Pattern

3000 STANDARD SQUARE ***STD***

Comment

Powder Room

Flooring

3000 GE.BY.AZR.1313 New Byzantine Azzuro 13

Floor Tile Grout

7705 Grout-(01) Alabaster ***UPG***

Floor Tile Pattern

3000 STANDARD SQUARE ***STD***

Plumbing Fixture (Colour)

1737 Plumbing Fixtures-WHITE ***STD***

Comment

Hall

Flooring

1737 GE.BY.AZR.1313 New Byzantine Azzuro 13

Grout

7705 Grout-(01) Alabaster ***UPG***

Floor Tile Pattern

3000 STANDARD SQUARE ***STD***

Comment

Great Room

Flooring

7498 Red Oak Pearl-Vintage Engineered-IRONGATE-3/4 inch x 3 1/4 inch ***STD***

Comment

KS BS

Customer Colours

252

KULDIP, KAUR SAHOTA/BALBIR SINGH
Project: Wallaceton
Unit: 285B-14, Phase: 2
Model: 20-2095 END B The Forbes

Created: 11/12/2020 16:16:07

Locked:

Closed:

6 of 25

Upper Hall

Flooring

9248

DY 89418 -Dynasty Tex-BLACK ICE-40 oz Poly***STD***

Comment

Finished Basement (Rec) Room/Hall

Flooring

9248

DY 89418 -Dynasty Tex-BLACK ICE-40 oz Poly***STD***

Comment

Master Bedroom

Flooring

9248

DY 89418 -Dynasty Tex-BLACK ICE-40 oz Poly***STD***

Comment

Bedroom 2

Flooring

9248

DY 89418 -Dynasty Tex-BLACK ICE-40 oz Poly***STD***

Comment

Bedroom 3

Flooring

9248

DY 89418 -Dynasty Tex-BLACK ICE-40 oz Poly***STD***

Comment

Bedroom 4

Flooring

9248

DY 89418 -Dynasty Tex-BLACK ICE-40 oz Poly***STD***

Comment

KS PS

KULDIP, KAUR SAHOTA/BALBIR SINGH
Project: Wallaceton
Unit: 285B-14, Phase: 2
Model: 20-2095 END B The Forbes

Created: 11/12/2020 16:16:07

Locked:

Closed:


7 of 25

Master Ensuite

Cabinet Colour/Style	9156	Viking III-SIMCOE-RAIN CLOUD-3DL ***STD***
Countertop	9069	MSI Quartz GROUP 1 ICED WHITE ***1***
Countertop Edge	4010	GROUP 1 - SINGLE POLISHED STRAIGHT EDGE 3/4 INCH ***1***
Cabinet Hardware	7676	12843-HARDWARE ***STD***
Floor Tile	5494	GE.NA.GRY.1313-New Albion-Grey-13 x 13 ***STD***
Floor Tile Grout	7705	Grout-(01) Alabaster ***UPG***
Floor Tile Pattern	3000	STANDARD SQUARE ***STD***

Shower Floor Tile	8661	OD.ON.SWT.0202.MT.N-Ontario Series Mosaic-Snow White Matte-2 x 2 ***STD***
Shower Floor Tile Grout	2226	Grout-(00) White ***STD***
Shower Floor Tile Pattern	3000	STANDARD SQUARE ***STD***

Shower Wall Tile	5442	GE.NA.GRY.0810-New Albion-Grey-8 x 10 ***STD***
Shower Wall Tile Grout	2226	Grout-(00) White ***STD***
Shower Wall Tile Pattern	3090	VERTICAL STACKED ***STD***
Shower Jamb(s) and Sill(s)	8923	Shower Jamb / Sill-Thassos White ***STD***
Plumbing Fixture (colour)	1737	Plumbing Fixtures-WHITE ***STD***

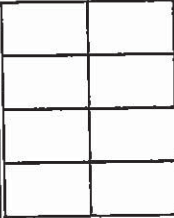

LS BS

Comment

Customer Colours

252

KULDIP, KAUR SAHOTA/BALBIR SINGH
Project: Wallaceton
Unit: 285B-14, Phase: 2
Model: 20-2095 END B The Forbes

Created: 11/12/2020 16:16:07

Locked:

Closed:

8 of 25

Main Bathroom

Cabinet Colour/Style

9158 Viking III-SIMCOE-NAVY BLUE-3DL ***STD***

Countertop

8796 6698-46-Countertop-PALOMA POLAR ETCHINGS
FINISH-Formica ***STD***

Countertop Edge

1111 N/A *****

Cabinet Hardware

7667 12881-HARDWARE ***STD***

Flooring

7667 GE.BY.AZR.1313 New Byzantine Azzuro 13

Floor Tile Grout

7705 Grout-(01) Alabaster ***UPG***

Floor Tile Pattern

3000 STANDARD SQUARE ***STD***

Wall Tile

5420 QT.SP.DGR.0810-Splendour-Dark Grey-8 inch x 10 inch
STD

Wall Tile Grout

2226 Grout-(00) White ***STD***

Main Bathroom Tile Pattern

3090 VERTICAL STACKED ***STD***



Plumbing Fixture (Colour)

1737 Plumbing Fixtures-WHITE ***STD***

Comment

Finished Basement Bathroom

Cabinet Colour/Style

9166 Viking III-CHARLESTON-ORCHID-3DL ***STD***

Countertop

8826 4926K-07-Countertop-BLACK ALICANTE-Wilsonart
STD

Countertop Edge

1111 N/A *****

Cabinet Hardware

2093 9671-HARDWARE ***STD***

Flooring

2093 GE.SU.ATR.1313 Sauble Anthracite (Black) 13

VS BS

Customer Colours

252

KULDIP KAUR SAHOTA/BALBIR SINGH
Project: Wallaceton
Unit: 285B-14, Phase: 2
Model: 20-2085 END B The Forbes

Created: 11/12/2020 16:16:07

Locked:

Closed:

9 of 25

Floor Tile Grout

7704 Grout-(19) Pearl Gray ***STD***

Floor Tile Pattern

3000 STANDARD SQUARE ***STD***

Shower Floor Tile

8661 OD.ON.SWT.0202.MT.N-Ontario Series Mosaic-Snow
White Matte-2 x 2 ***STD***

Shower Floor Tile Grout

2226 Grout-(00) White ***STD***

Shower Floor Tile Pattern

3000 STANDARD SQUARE ***STD***

Shower Wall Tile


9020 QT.WV.WHT.0810-Weave-White-8 x 10 ***STD***

Shower Wall Tile Grout

2226 Grout-(00) White ***STD***

Shower Wall Tile Pattern

3090 VERTICAL STACKED ***STD***

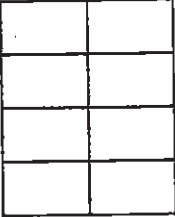

Shower Jamb(s)

8923 Shower Jamb / Sill-Thassos White ***STD***

Plumbing Fixture (Colour)

1737 Plumbing Fixtures-WHITE ***STD***

Comment

Great Room Fireplace

Type

8865 Dimplex-Electric Fireplace-PF3033HL ***STD***

Mantle

9114 NF 15-Paint Grade Mantle- Cabinet (Per Plan)-WHITE
STD

PAGE 18

Surround Opt.

1111 N/A *****

Note

1111 Purchasers have been advised: heat from the FP can
damage TV above a FP and items placed on mantle.

Note

1111 Heathwood and its contractors will not be liable for any
damage on items placed/installed above a FP after closing.

Comment

KS BS

Basement Stairs

Customer Colours

252

KULDIP, KAUR SAHOTA/BALBIR SINGH
Project: Wallaceton
Unit: 285B-14, Phase: 2
Model: 20-2095 END B The Forbes

Created: 11/12/2020 16:16:07

Locked:

Closed:

10 of 25

Type	1714	Carpet Grade Stairs ***STD BASEMENT STAIRS***
Colour	7912	Irongate (Gryphon) STAIN TO COMPLIMENT HARDWOOD AND WILL VARY FROM FLOORING
Carpet Runner	1111	N/A *****
Handrail/Pickets/Post Type	9119	Handrail only on closed walls (one or two sides per building code) ***STD***
Handrail/Pickets/Post Colours	1729	Carpet Grade-Stain handrail, pickets, stringers, nosing_pos
Carpet	9248	DY 89418 -Dynasty Tex-BLACK ICE-40 oz Poly***STD***
Custom Stain/Paint	1111	N/A *****
Comment		

Basement Stairs Landings (Upper and Lower)

Flooring	7498	Red Oak Pearl-Vintage Engineered-IRONGATE-3/4 inch x 3 1/4 inch ***3***
Comment		

Main Stairs

Type	1712	Oak Stairs ***STD MAIN STAIRS***
Colour	7912	Irongate (Gryphon) STAIN TO COMPLIMENT HARDWOOD AND WILL VARY FROM FLOORING
Carpet Runner	1111	N/A *****
Handrail/Pickets/Posts Type	7651	1 5/16 inch Turned pickets with 3 1/2" Turned Post(s)-ALL OAK***STD***
Handrail/Pickets/Posts Colour	1728	Oak Grade-Stain handrail,oak pickets,stringers,treads,risers
Custom Stain/Paint	1111	N/A *****
Comment	KS BS	

Main Stairs Landing(s) (Lower)

Customer Colours

252

KULDIP, KAUR SAHOTA/BALBIR SINGH
Project: Wallaceton
Unit: 285B-14, Phase: 2
Model: 20-2095 END B The Forbes

Created: 11/12/2020 16:16:07

Locked:

Closed:

Flooring

7498

Red Oak Pearl-Vintage Engineered-IRONGATE-3/4 inch x
3 1/4 inch ***STD***

Comment

Throughout

Walls - Paint Colour

1717

22-Wall-WARM GREY ***STD***

Underpad

1079

500 Series-Underpad ***STD***

Thresholds

2232

Metal Thresholds ***STD***

Switches and Plug

5796

Decora White Switches and Plugs ***STD***

Trim Size

8705

4 1/4 Baseboard and 2 1/4 Casings ***STD***

Trim - Paint Colour

1716

Trim-WHITE ***STD***

Comment

Purchaser:

K. Sahota

KULDIP, KAUR SAHOTA

Date

Nov 20, 2020

Decor Consultant

Date

Nov 20/20

Purchaser:

Balbir Singh

BALBIR SINGH

Date

Nov 20, 2020

Wallaceton

Date Approved

APPROVED

12-04-2020

9/



Sales Selection Sheet

Wallaceton

PURCHASERS: KULDIP, KAUR SAHOTA and BALBIR SINGH

12 of 25

TEL:

LOT / UNIT	PHASE	MODEL
285B-14	2	20-2095 END B The Forbes

It is herein understood and agreed between the undersigned parties hereto that the following changes shall be made to the above mentioned Agreement of Purchase and Sale in accordance with the agreement and except for such changes noted below, all other terms and conditions in the Agreement of Purchase and Sale shall remain as stated herein: It is further understood that and agreed that all changes and additions shall be installed as per builder's specifications, location and available selections. The Purchaser hereby agrees to purchase the following extras:

ADMIN FEE

1	- PROMO AND REFF	Qty: (1)
48,056	Note:	

APPLIANCES

2	- SCB500 CYCLON CHIMNEY HOOD FAN 30" SS	Qty: 1
48,044	Note: SPEC PAGE 23	

CABINETRY

3	- CABINETRY - 32H-BASE CABINET FOR UNDER-COUNTER MICROWAVE WITH DRAWER BELOW (FINISHED INTERIOR) (SUPPLY SPECS) - UPGRADE 1	Qty: 1
189,216		
48,039	Note: KITCHEN- TO BE INSTALLED BESIDE THE FRIDGE SEE SKETCH # 2 PAGE# 16	

CERAMICS

*4	- CERAMICS - KITCHEN / BREAKFAST - UPGRADE GROUT	Qty: 1
179,634		
48,047	Note:	
*5	- CERAMICS - FOYER - UPGRADE GROUT	Qty: 1
179,594		
48,048	Note:	
*6	- CERAMICS - ENSUITE MASTER - UPGRADE GROUT	Qty: 1
179,65C		
48,049	Note:	
*7	- CERAMICS - FLOOR - MAIN BATHROOM - UPGRADE GROUT	Qty: 1
179,642		
48,051	Note:	
*8	- CERAMICS - FLOOR - MAIN HALL - UPGRADE GROUT	Qty: 1
179,61C		
48,052	Note:	
*9	- CERAMICS - FLOOR - MUD ROOM - UPGRADE GROUT	Qty: 1
179,618		
48,053	Note:	

TAX#:1

PREPARED BY: Irit Salem

PE 623-1

Shinvoice.rpt 28may19

Initials: KS BS



Sales Selection Sheet

Wallaceton

PURCHASERS: KULDIP, KAUR SAHOTA and BALBIR SINGH

13 of 25

TEL:

LOT / UNIT 285B-14	PHASE 2	MODEL 20-2095 END B The Forbes
-----------------------	------------	-----------------------------------

CERAMICS

*10	- CERAMICS - POWDER ROOM - UPGRADE GROUT	Qty: 1
179,603		
48,054	Note:	

ELECTRICAL

11	- ELECTRICAL - CEILING ROUGH-IN (CAPPED)	Qty: 2
189,45C		
48,041	Note: GREAT ROOM - IN THE CENTRE OF THE ROOM- USE EXISTING SWITCH PLUG KITCHEN- ABOVE THE BREAKFAST BAR - USE KITCHEN SWITCH SEE SKETCH # 2 PAGE# 16	
12	- ELECTRICAL - EXTRA WALL INTERIOR OUTLET ON EXISTING CIRCUIT (DOES NOT INCLUDE KITCHEN OUTLETS)	Qty: 1
189,44E		
48,042	Note: GREAT ROOM- TO BE INSTALL ABOVE THE FIRE PLACE 70" FROM FLOOR SEE SKETCH # 2 PAGE# 16	
13	- ELECTRICAL - EXTRA WALL INTERIOR OUTLET (120V/15A) ON A SEPARATE CIRCUIT (ON ARCFAULT)	Qty: 1
189,44C		
48,043	Note: KITCHEN- TO BE USED FOR THE BUILT IN MICROWAVE SEE SKETCH # 2 PAGE# 16 SPECS PAGES 24-25	

GRANITE

14	- GRANITE - COUNTERTOP WITH 4" BACKSPLASH - 3/4" GROUP 1 - ENSUITE MASTER - UPGRADE 1	Qty: 1
179,721		
48,045	Note:	

PLUMBING

15	- PLUMBING - OPTION FROM ONE SINK TO DOUBLE SINKS INCLUDING STD CHATEAU FAUCET, STD COLONY SINK, INCLU INCLUDING CABINET CONVERSION 2D VIKING AND ONE EXTRA VANITY LIGHT	Qty: 1
189,68E		
48,037	Note: MASTER ENSUITE SKETCH # 3 Page 17	

Sub Total
HST
Total

TAX#:1

PREPARED BY: Int Salem

PE 623-2

5Invoice.rpt 28may19

Initials: KS BS



Sales Selection Sheet

Wallaceton

14 of 25
TEL:

PURCHASERS: KULDIP, KAUR SAHOTA and BALBIR SINGH

LOT / UNIT 285B-14	PHASE 2	MODEL 20-2095 END B The Forbes
-----------------------	------------	-----------------------------------

1. This Sales Selection Sheet when properly executed forms part of our Agreement of Purchase and Sale.
2. All extras and upgrades listed above are subject to Construction Progress and Architectural and Municipal requirements.
3. In the event the Vendor is unable to incorporate the work approved above in the construction of the house for any reason whatsoever, the Vendor will not be liable to the Purchaser in any way. The monies paid for any changes or optional extras not proceeded with shall be returned to the Purchaser, without interest. The cost of options or extras is non-refundable in all other circumstances. If for any reason whatsoever the Agreement of Purchase and Sale is not completed, the total cost of work approved above will be retained by the Vendor.
4. The Vendor reserves the right to substitute above materials and equipment with that of equal or better quality.
5. Purchaser acknowledges that items may not be exactly as shown. Variations from the Vendor's samples may occur in finished materials due to normal production processes. Vendor is not responsible for shade difference which may occur from different dye lots or wood grains. Variations from the Vendor's samples will occur with natural materials such as wood, marble, granite, hardwood and brick.
6. The Vendor reserves the right to select Grout & Thresholds that best suits the Tile selected.
7. Selections will not be processed unless signed by Heathwood Homes Head Office.
8. The selections made on this schedule are final and cannot be changed once submitted.
9. The Purchaser has checked and acknowledges the accuracy of this schedule.

Payment Summary	
Paid By	Amount
Total Payment:	

PURCHASER:

K. Sahota
KULDIP, KAUR SAHOTA

20-Nov-20
DATE

Decor Consultant

20-Nov-20
DATE

PURCHASER:

Balbir Singh
BALBIR SINGH

20-Nov-20
DATE

APPROVED -

M. Koen

12-04-2020

Date Approved Heathwood Homes (Huron) Limited

TAX#:1

PREPARED BY: Irit Salem

PE 623-3

SInvoices.rpt 28may19


THE FORBES

20-2095 END ELEV. B

ELEVATION B | 2,720 SQ. FT.

Includes 698 square feet of finished lower level

Sketch #1

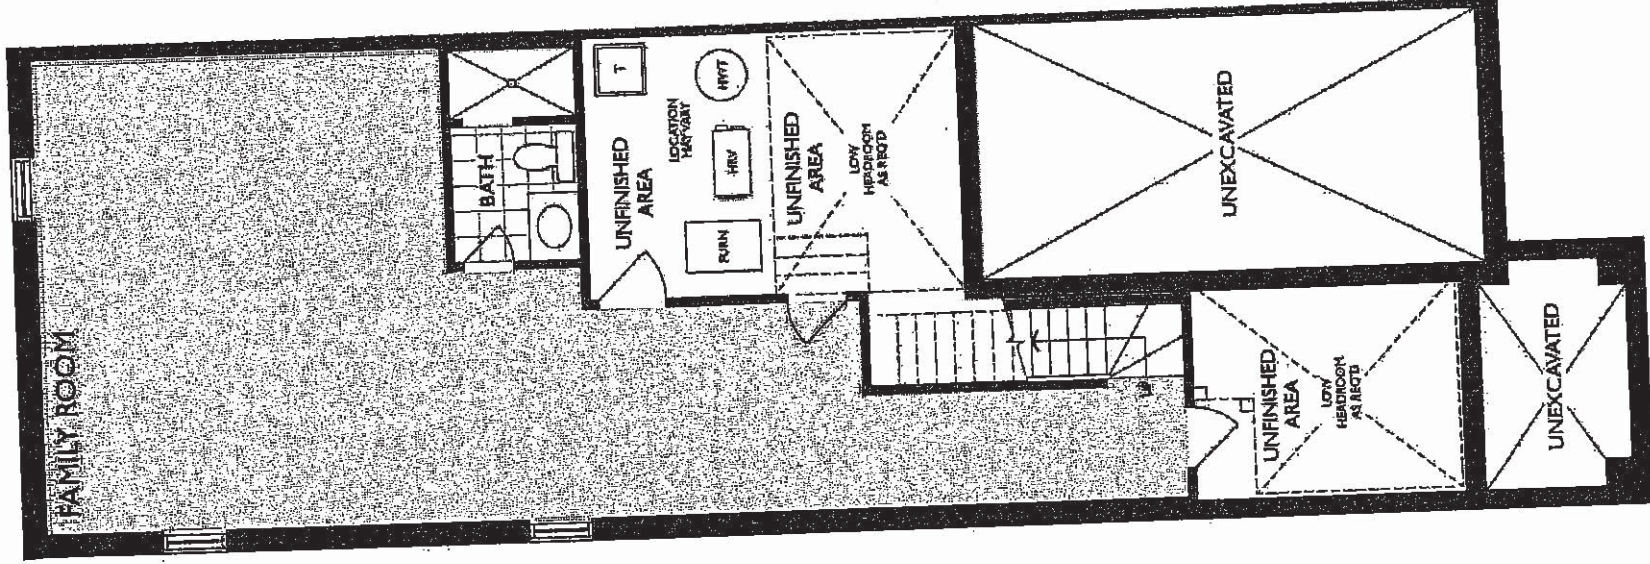

VS
PS

UK-75 WALLACETON
LOT 285B-14
20-2095 END ELEV. B
THE FORBES

16 of 25


THE FORBES

20-2095 END ELEV. B

ELEVATION B | 2,720 SQ. FT.

Includes 638 square feet of finished lower level

Sketch #2

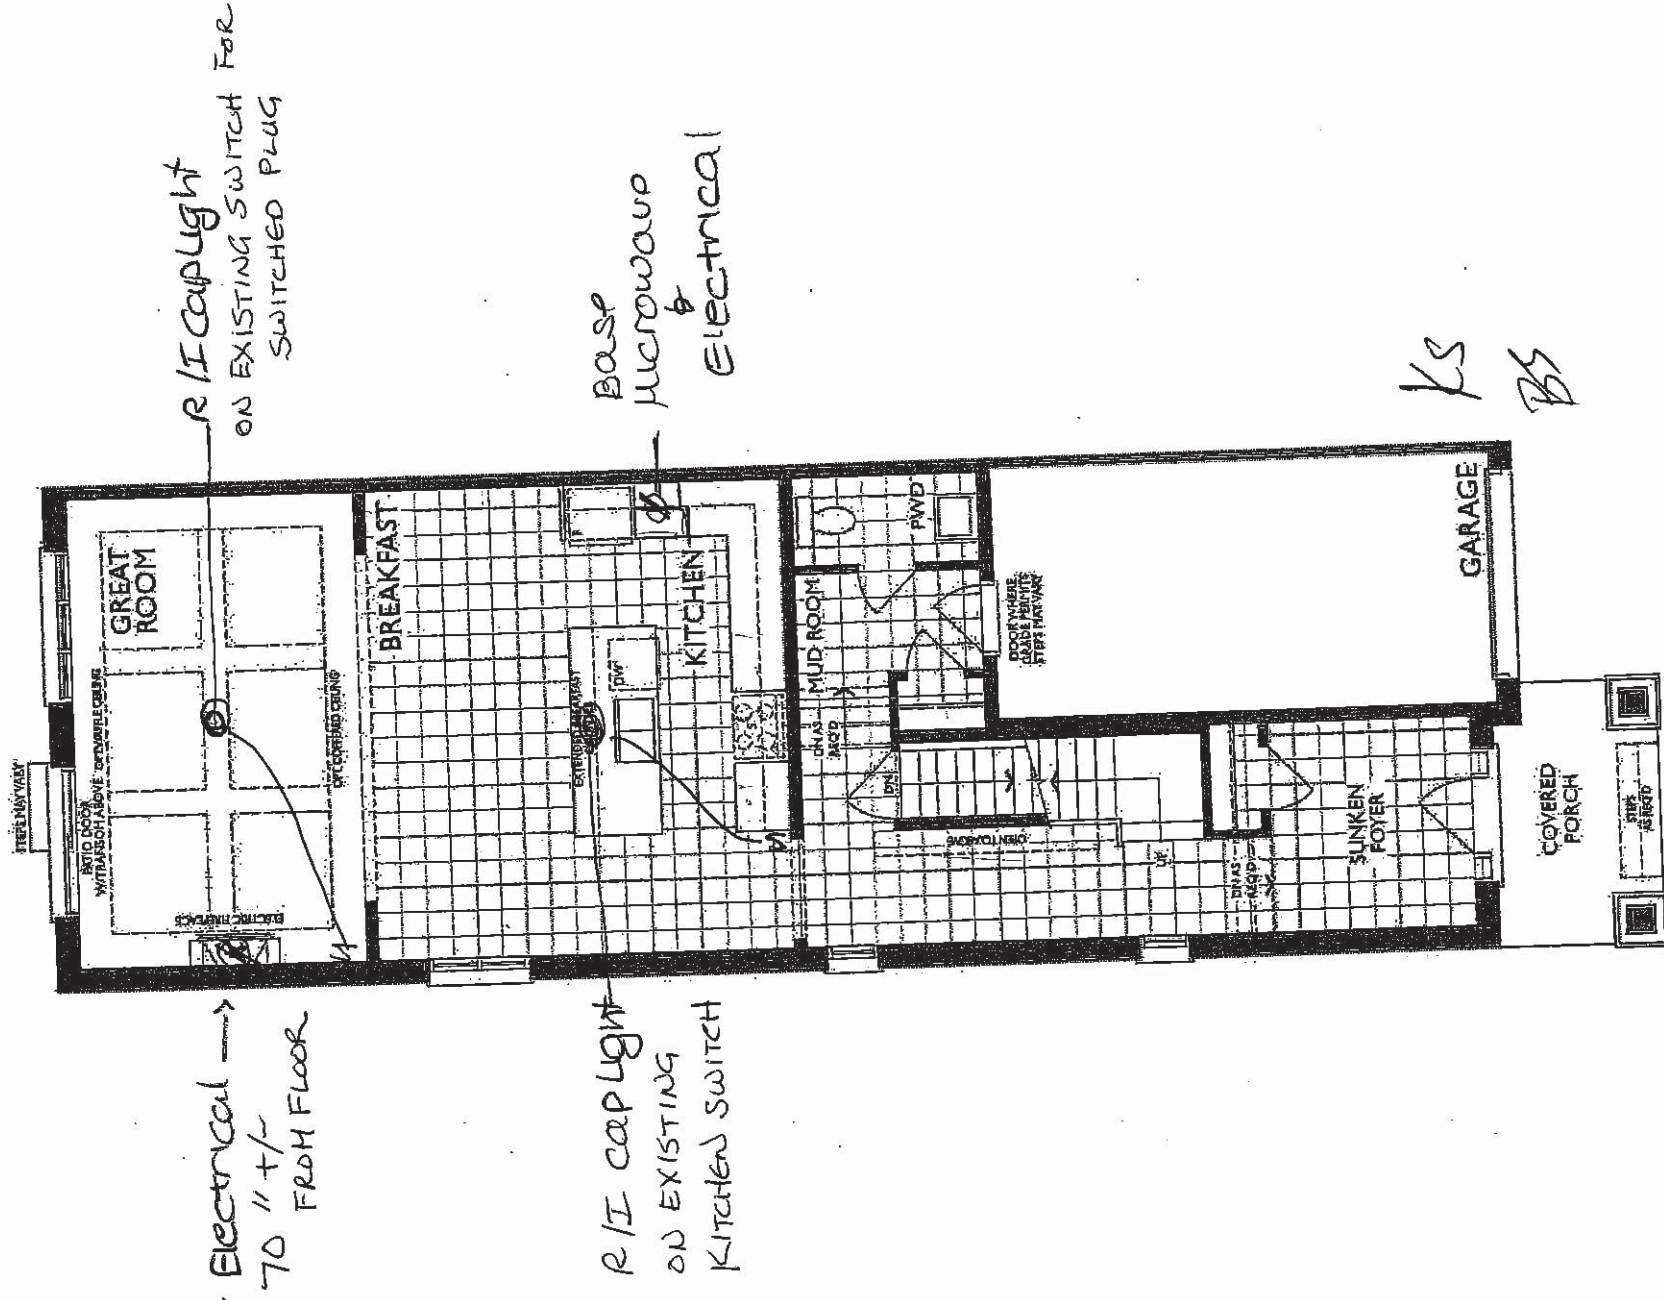

MAIN FLOOR
ELEVATION B

UK-75 WALLACETON
LOT 285B-14
20-2095 END ELEV. B
THE FORBES

17 of 25

THE FORBES


20-2095 END ELEV. B

ELEVATION B | 2,720 SQ. FT.

Includes 638 square feet of finished lower level

Sketch #3


OPTIONAL DOUBLE
(2) SWKS

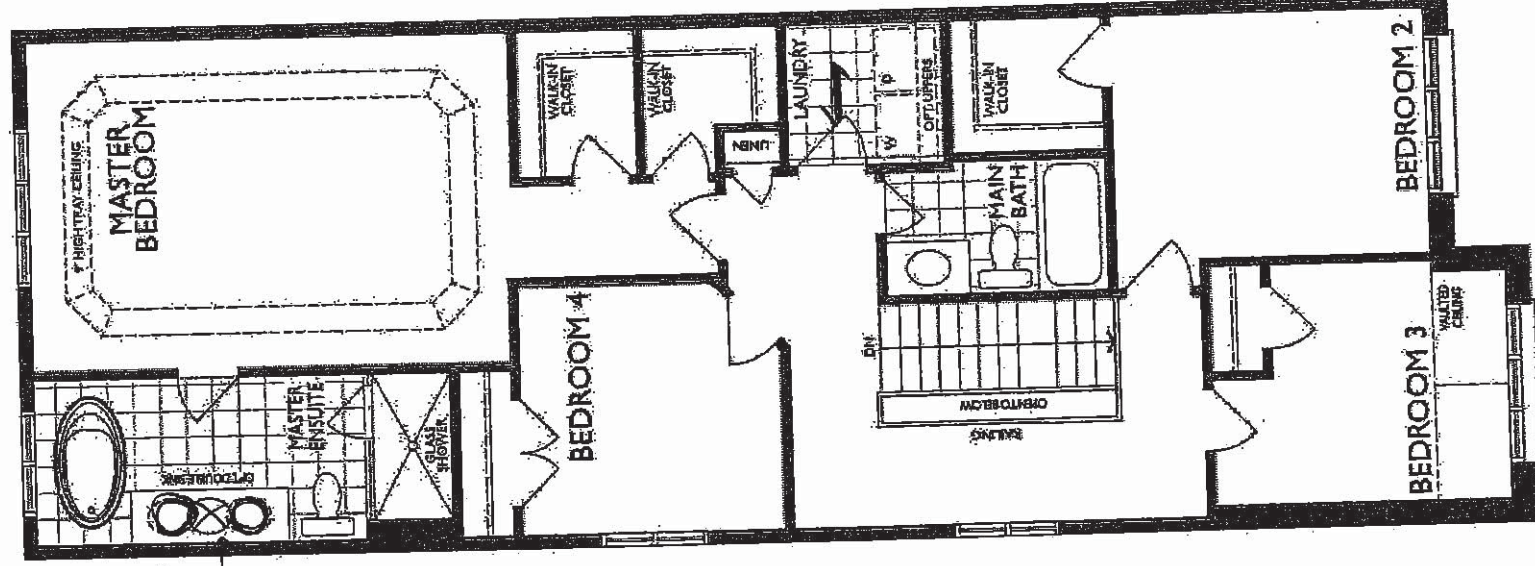

SECOND FLOOR
ELEVATION B

UK-75 WALLACETON
LOT 285B-14
20-2095 END ELEV. B
THE FORBES

18 of 25

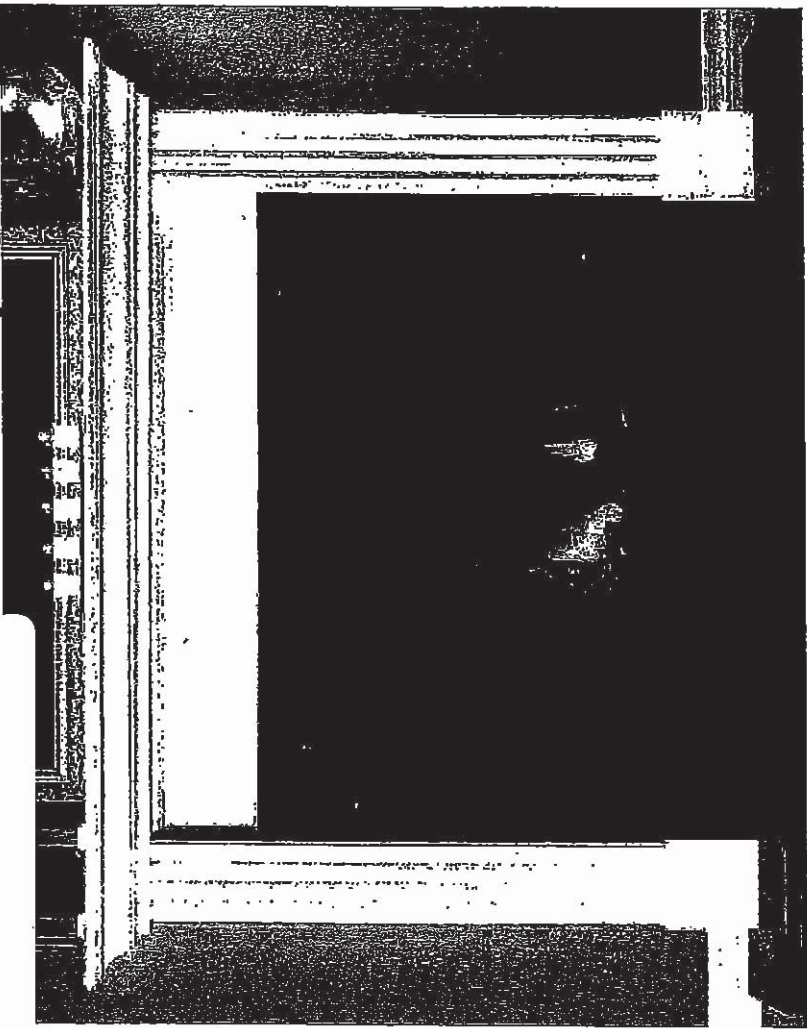


CABINET

STANDARD NF 15 Mantel ✓

Clean apron finish with fluted legs

WHITE PAINT GRADE FINISH

(PICTURE SHOWN WITH UPGRADE SURROUND AND HEARTH -PRICED SEPARATELY)

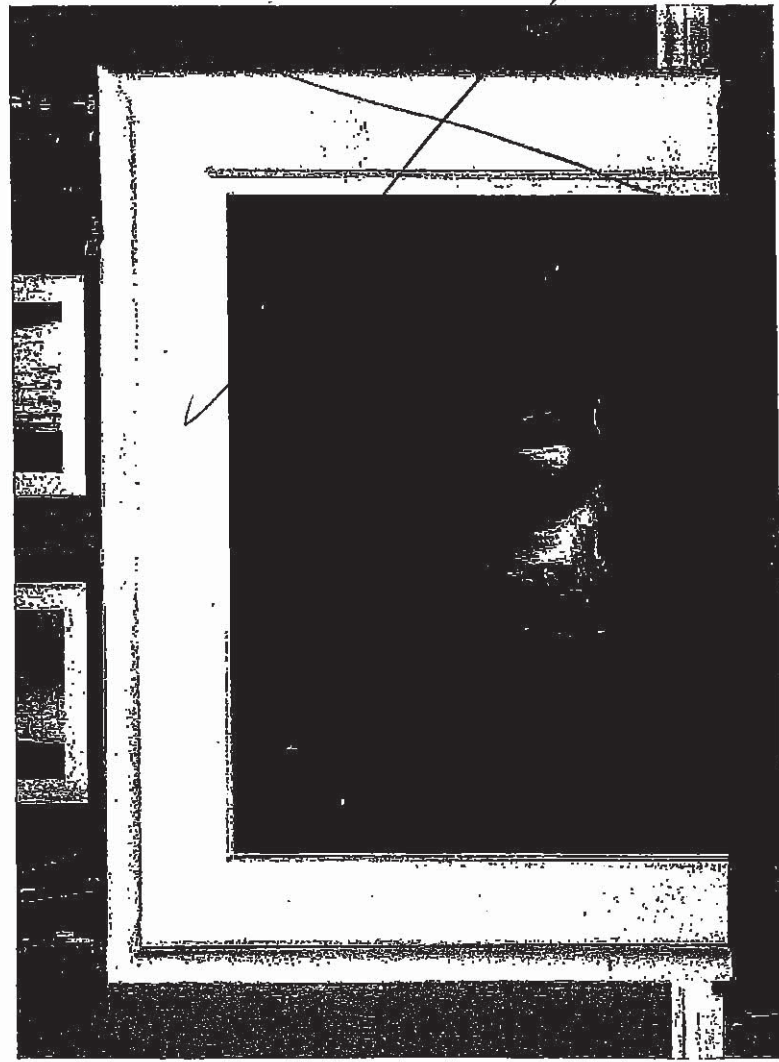

STANDARD NF 17 Mantel X

WHITE PAINT GRADE FINISH

(PICTURE SHOWN WITH UPGRADE SURROUND AND HEARTH -PRICED SEPARATELY)

Balraj Singh
\$8


UK-75 WALLACETON
LOT 285B-14
20-2095 END ELEV. B
THE FORBES

19 of 25



Reginox

STANDARD KITCHEN SINK

ND1831UA/9

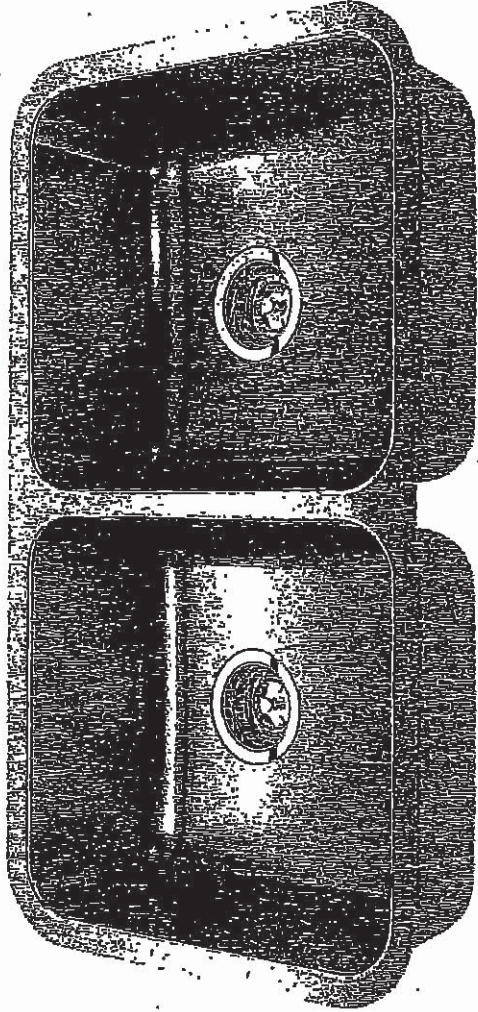

Optional Accessories

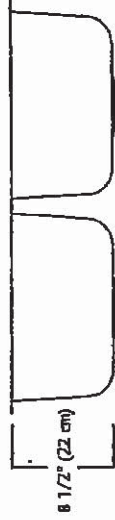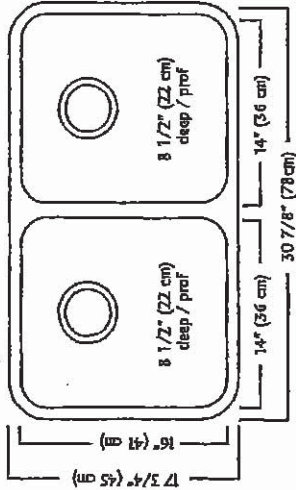

ND1831UA/9 SPECIFICATION

Model ND1831UA/9 is a double (two equal size) bowl undermount sink manufactured by Franke Kindred Canada Limited from 18 gauge stainless steel. Product has silk finished rims and linear brush finished bowls. Sink is fully undercoated. Basket strainer waste fittings (3 1/2\", 89 mm) are included. Sink is backed with a limited lifetime warranty.

- O.D. 17 3/4\" x 30 7/8\" x 8 1/2\" (45 x 78 x 22 cm)
- Recommended for minimum 36\" cabinet

Franke Kindred Canada Limited
P.O. Box 190, 1000 Franke Kindred Road, Midland, Ontario, Canada, L4R 4K9 Phone: 866-687-7465 Fax: 800-361-8408

Balraj Singh

KS


UK-75 WALLACETON
LOT 285B-14
20-2095 END ELEV. B
THE FORBES

20 of 25

STANDARD KITCHEN FAUCET

Align

Modern

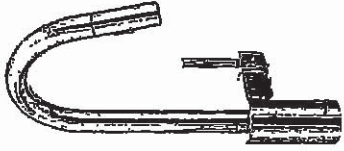

Single Handle Pull-Down Kitchen
Faucet*

Model 7565†


Balboa Single
Vs

UK-75 WALLACETON
LOT 285B-14
20-2095 END ELEV. B
THE FORBES

21 of 25


Chateau

Transitional

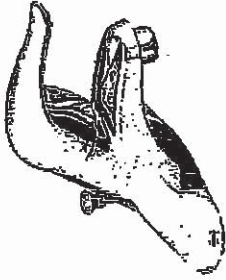

Lavatory Faucet with Pop-Up Drain
Model L4621†

VANITY SINKS AND PEDESTAL

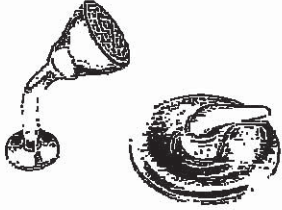

Posi-Temp® Pressure Balancing Tub/Shower
Model 62320 / TL183†

OR

Posi-Temp Valve and Tub/Shower Trim
with Eco-Performance Easy Clean® XL
Model 62320 / TL183EP†
[TL183EP not available in BC]

SHOWER AND 5' TUB FAUCETS



2 Handle Roman Tub with 9" Spout
Model 4796 / T990†

FREESTANDING TUB FAUCETS

Balbu Sindi
KS

22 of 25



Buy it for looks. Buy it for life.®

*There is more than 1 version of this model.
Page down to identify the version you have.*

DESCRIPTION

- Metal construction with various finishes identified by suffix
 - 1/2" IPS connections
 - Includes metal or 50/50 pop-up type waste assembly where noted
- #### OPERATION
- Pivot action lever style handle
 - Temperature controlled through 100° degree arc of handle travel

FLOW

- Water usage is limited to these maximum flow rates as indicated by the corresponding product markings
 - 1.2 gpm max (4.5 L/min) at 60 psi
 - 1.5 gpm max (5.7 L/min) at 60 psi

CARTRIDGE

- 1255™ Duralast™ cartridge
- Nonmetallic/nonferrous and stainless steel material

STANDARDS


- Third party certified to WaterSense®, ASME A112.18.1/CSA B125.1 and all applicable requirements referenced therein
- Certified to NSF 61/9 & 372
- Products marked with 1.2 gpm are compliant with California water efficiency regulations
- Complies with California Proposition 65 and with the Federal Safe Drinking Water Act

- for lever handle

WARRANTY

- Lifetime limited warranty against leaks, drips and finish defects to the original consumer purchaser
- 5 year warranty if used in commercial installations

Specifications

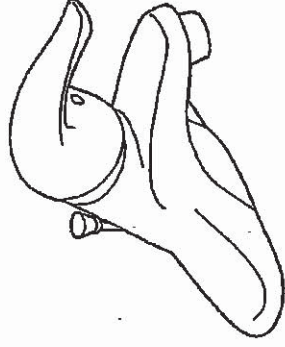

CHATEAU® Single-Handle Lavatory Faucet

with Metal Waste Assembly
Models: L4621 series


Bulk Pack Models (12 Per Carton):
L64620 series

with 50/50 Waste Assembly
Bulk Pack Model (12 Per Carton): L64621 series

Less Waste
Model: L4601 series

Bulk Pack Model (12 Per Carton):
L64601 series

NOTE: THIS FAUCET IS DESIGNED TO BE
INSTALLED THRU 3-1" DIA. HOLES, 2" ON CENTER

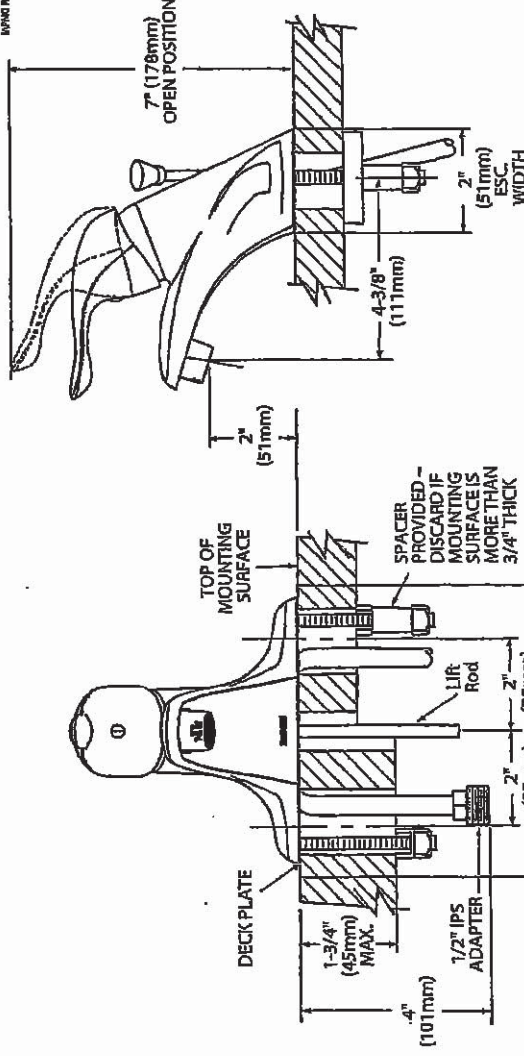

CRITICAL DIMENSIONS

(DO NOT SCALE)

Rev. 1/16

FOR MORE INFORMATION CALL: 1-800-BUY-MOEN
www.moen.com

Balru Singh
KS

UK-75 WALLACETON
LOT 285B-14
20-2095 END ELEV. B
THE FORBES

23 of 25


1225

Cyclone®
Breathe Better

SC(B)500 | ALITO Collection


Features

- Wall mount range hood
- 6" round duct adapter
- Non-stick aluminum fan blades
- 3 speed push button control
- 2 LED lights (2 x 1.4W)
- Dishwasher-safe mesh or baffle filters
- Standard chimney fits up to 9 ft. ceiling
- Up to 9 minute time-delay OFF feature
- Plug-in connection

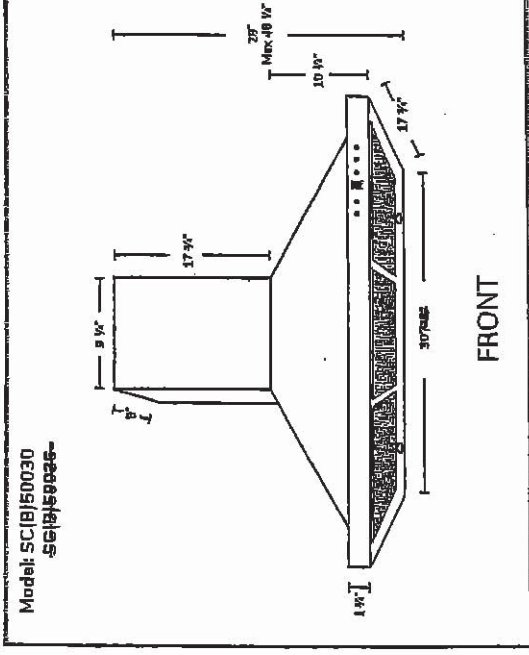

Options

- Filters: SC500 - Quick Release Aluminum Mesh Filters
SCB500 - Quick Release Stainless Steel Baffle Filters
- Available Chimney Flues:
 - Short (7 ft. - 8 ft.. A1.CH10)
 - Standard (8 ft. - 9 ft.. A1.CH18)
 - Extended (9 ft. - 11 ft. A1.CH30)
- Widths: 24", 30", 36"

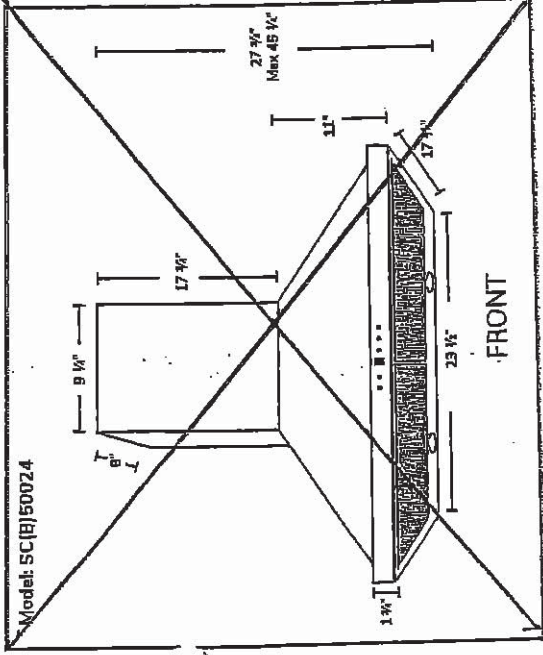

Specifications

- Air Flow Volume: 550 CFM
- Electrical Connection: 120V/60Hz
- Power Consumption: 210 Watts
- Current: 2.5 Amps
- Fan Speed: 1600RPM
- Fan Type: Centrifugal Blower

- Finishes: Stainless Steel
- Ducting: 6" Round
- Dimensions: Width: 24", 30", 36"
Height: 46"
Depth: 18"

- Noise Level: Min. 2 Sones
Max. 6 Sones



KS
BS

UK-75 WALLACETON
LOT 285B-14
20-2095 END ELEV. B
THE FORBES

24 of 25

MS19M8020T and MA-TK8020T

SAMSUNG

Samsung Countertop Microwave and Trim Kit
for Built-in Applications

1.9 cu. ft. Capacity



Signature Features

1.9 cu. ft. Capacity

- Accommodates a variety of dishes so you can prep large meals quickly.

Sensor Cook

- Automatically adjusts cooking time for optimal results.

Ceramic Enamel Interior

- Makes removing grease or oil effortless and protects against scratches from daily use.



Available Colors




Stainless Steel



Black Stainless Steel (shown)



Sensor Cook

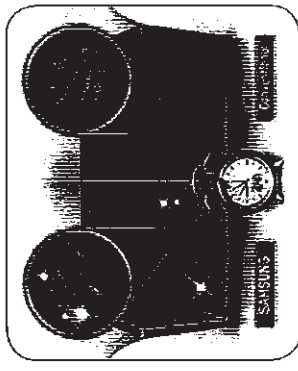

Ceramic Enamel Interior

Features

- Eco Mode
- Cooking Presets
- 950W of Cooking Power
- 10 Power Levels
- Auto Defrost
- LED Display
- 30" Matching Trim Kit

Convenience

- Kitchen Timer
- Clock (12hr/24hr) with Daylight Saving Time Adjustment
- Child Safety Lock
- Reminder End Signal

UK-75 WALLACETON
LOT 285B-14
20-2095 END ELEV. B
THE FORBES

25 of 25


MS19M8020T and MA-TK8020T

SAMSUNG

Samsung Countertop Microwave and Trim Kit
for Built-in Applications

1.9 cu. ft. Capacity

Dimensions

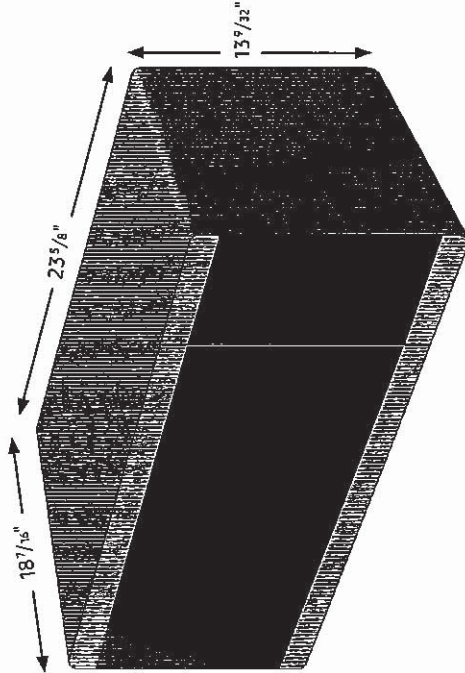

Specifications

- Oven Cavity: 1.9 cu. ft.
- Power Output: 950W
- Power Consumption: 1600W/13.3 A
- Power Source: 120V / 60 Hz
- Control Method: Electronic Touch
- Display: LED (Ice Blue)
- Cooking Control: 10 Power Levels Including Defrost
- Cooking Timer: Digital, up to 99 Minutes, 99 Seconds
- Microwave Distribution System: Turntable

Warranty

One (1) Year Parts and Labor
Ten (10) Years on Magnetron Microwave Technology

Microwave Product Dimensions & Weight (WxHxD)

Outside Dimensions: 23 5/8" x 13 9/32" x 18 7/16"

Interior Cavity Dimensions: 17 3/8" x 10 5/8" x 17 13/16"

Weight: 43.03 lbs.

Trim Kit Dimension (WxHxD)

Outside Dimensions: 29 3/4" x 20 5/64" x 1 1/4"

Cut Out (WxH): 25 1/2" x 16 3/4"

Weight: 12.83 lbs.

Microwave Shipping Dimensions & Weight (WxHxD)

Dimensions: 26 1/4" x 16 13/32" x 20 1/4"

Weight: 47.97 lbs.

Trim Kit Shipping Dimension (WxHxD)

Dimensions: 22 3/4" x 6 3/4" x 33 5/32"

Weight: 16.78 lbs.

Countertop Microwave and Trim Kit for Built-in Applications

For installation with Wall Ovens, respective codes must be paired together:

Color:	Product:	Model #:	UPC Code:
Stainless Steel	Microwave	MS19M8000AS	887276212050
Stainless Steel	Trim Kit	MA-TK8020TS	887276224466
Black Stainless Steel	Microwave	MS19M8020TG	887276212067
Black Stainless Steel	Trim Kit	MA-TK8020TG	887276224459