



16-Jun-21

Interior Finishing Selection Sheet

LOT 02211

20-2070-AL ELEV A THE APPLIEDALE

PURCHASERS: VELITCHKA APOSTOLOVA-GILBERT

CONTACT NO: 416-949-7283

VENDOR: HEATHWOOD HOMES (WHITBY) LIMITED

53-2232 Throughout Thresholds

UPG ☐

METAL THRESHOLDS

Appliances

6-8894 Kitchen HoodFan

☐ CYCLONE 30" CANOPY CHIMNEY HOODFAN STAINLESS STEEL SCB51430 STD PAGE 37

Cabinetry

122-9166 Finished Basement Bathroom Cabinet Colour/Styles

☐ CHARLESTON ORCHID Viking III STD 3DL

124-7672 Finished Basement Bathroom Cabinet Hardware

☐ HARDWARE 135 UPG II

123-8796 Finished Basement Bathroom Countertop

☐ Countertop PALOMA POLAR ETCHINGS FINISH 6698-46 Formica

1-9166 Kitchen Cabinet Colour/Style

☐ CHARLESTON ORCHID Viking III STD 3DL

3-2086 Kitchen Cabinet Hardware

☐ HARDWARE 9677 STD

25-9166 Main Bathroom Cabinet Colour/Style

☐ CHARLESTON ORCHID Viking III STD 3DL

29-7672 Main Bathroom Cabinet Hardware

☐ HARDWARE 135 U

20-9166 Master Ensuite Cabinet Colour/Style

☐ CHARLESTON ORCHID Viking III STD 3DL

22-7672 Master Ensuite Cabinet Hardware

☐ HARDWARE 135 UPG II

Carpet

37-9247 Bedroom 2 Flooring

☐ Dynasty Tex 40 oz Poly SANDY BEIGE DY 16611 STD

38-9247 Bedroom 3 Flooring

☐ Dynasty Tex 40 oz Poly SANDY BEIGE DY 16611 STD

289-9247 Finished Basement Bedroom Flooring

☐ Dynasty Tex 40 oz Poly SANDY BEIGE DY 16611 STD

366-9247 Finished Basement Family (Rec) Room/Hall Flooring

☐ Dynasty Tex 40 oz Poly SANDY BEIGE DY 16611 STD

36-9247 Master Bedroom Flooring

☐ Dynasty Tex 40 oz Poly SANDY BEIGE DY 16611 STD

52-1079 Throughout Underpad

☐ Underpad 500 Series STD

Ceramics

125-9257 Finished Basement Bathroom Flooring

☐ CARRARA White / Grey GE.CR.WHIT.1313.MT STD 13 x 13

126-2225 Finished Basement Bathroom Grout

☐ Grout (27) Silver STD

1. The Purchaser acknowledges these selections are subject to the terms and conditions of the applicable Agreement of Purchase and Sale.
2. The Purchaser acknowledges that the Vendor accepts no responsibility in the event the Vendor is unable to supply a selection. The Purchaser agrees to reselect from the currently available selections immediately upon request.
3. The Vendor reserves the right to substitute above materials and equipment with that of equal or better quality.
4. Purchaser acknowledges that items may not be exactly as shown. Variations from the Vendor's samples may occur in finished materials due to normal production processes. Vendor is not responsible for shade difference which may occur from different dye lots or wood grains. Variations from the Vendor's samples will occur with natural materials such as wood, marble, granite, hardwood and brick.
5. The Vendor reserves the right to select Grout & Thresholds that best suits the Tile selected.
6. Selections will not be processed unless signed by Heathwood Homes Head Office.
7. The colour selections made on the Colour Chart are final and cannot be changed once submitted.
8. The Purchaser has checked and acknowledges the accuracy of this Colour Chart.

June 16, 2021 [Signature]
Date Purchaser

June 16, 2021 [Signature]
Date **APPROVED** Décor Consultant

Date Purchaser

-06-30-2021
Date Approved HEATHWOOD HOMES (WHITBY) LIMITED



16-Jun-21

Interior Finishing Selection Sheet

LOT 02211

20-2070-AL ELEV A THE APPLIEDALE

PURCHASERS: VELITCHKA APOSTOLOVA-GILBERT

CONTACT NO: 416-949-7283

VENDOR: HEATHWOOD HOMES (WHITBY) LIMITED

Ceramics

127-9020 Finished Basement Bathroom Wall Tile

128-2226 Finished Basement Bathroom Wall Tile Grout

16-9106 Foyer Flooring

17-2225 Foyer Grout

4-5730 Kitchen Backsplash

5-7705 Kitchen Backsplash Grout

140-9106 Landing at Garage Entry Flooring

141-2225 Landing at Garage Entry Grout

66-9257 Laundry Room Flooring

67-2225 Laundry Room Grout

30-9257 Main Bathroom Floor

31-2225 Main Bathroom Floor Grout

112-9020 Main Bathroom Wall Tile

113-2226 Main Bathroom Wall Tile Grout

24-2225 Master Ensuite Floor Grout

23-9106 Master Ensuite Floor Tile

18-9106 Master Ensuite Flooring

19-2225 Master Ensuite Grout

74-2226 Master Ensuite Shower Floor Grout

73-8996 Master Ensuite Shower Floor Tile

UPG

☐ Weave White QT.WV.WHT.0810 STD 8 x 10 INSTALL
STACKED HORIZONTALLY

☐ Grout (00) White STD

☒ Madison Series White Matte GE.MD.WHT.1818.MT UPG 1
18" X 18" Matte

☐ Grout (27) Silver STD

☐ Colour and Dimension Matte Arctic White
QT.CD.ARW.0306MT UPG_1 3 x 6 TO BE INSTALLED IN
HERRINGBONE PATTERN

☒ Upgrade Grout (01) Alabaster U/G

☒ Madison Series White Matte GE.MD.WHT.1818.MT UPG 1
18" X 18" Matte

☐ Grout (27) Silver STD

☐ CARRARA White / Grey GE.CR.WHIT.1313.MT STD 13 x 13

☐ Grout (27) Silver STD

☐ CARRARA White / Grey GE.CR.WHIT.1313.MT STD 13 x 13

☐ Grout (27) Silver STD

☐ Weave White QT.WV.WHT.0810 STD 8 x 10 INSTALL
STACKED HORIZONTALLY

☐ Grout (00) White STD

☐ Grout (27) Silver STD

☒ Madison Series White Matte GE.MD.WHT.1818.MT UPG 1
18" X 18" Matte

☒ Madison Series White Matte GE.MD.WHT.1818.MT UPG 1
18" X 18" Matte

☐ Grout (27) Silver STD

☐ Grout (00) White STD

☒ ONTARIO HEXAGON MATTE White/Taupe
OD.ON.W/T.02.HEX.MT UPG_2 2 x 2 HEX

1. The Purchaser acknowledges these selections are subject to the terms and conditions of the applicable Agreement of Purchase and Sale.
2. The Purchaser acknowledges that the Vendor accepts no responsibility in the event the Vendor is unable to supply a selection. The Purchaser agrees to reselect from the currently available selections immediately upon request.
3. The Vendor reserves the right to substitute above materials and equipment with that of equal or better quality.
4. Purchaser acknowledges that items may not be exactly as shown. Variations from the Vendor's samples may occur in finished materials due to normal production processes. Vendor is not responsible for shade difference which may occur from different dye lots or wood grains. Variations from the Vendor's samples will occur with natural materials such as wood, marble, granite, hardwood and brick.
5. The Vendor reserves the right to select Grout & Thresholds that best suits the Tile selected.
6. Selections will not be processed unless signed by Heathwood Homes Head Office.
7. The colour selections made on the Colour Chart are final and cannot be changed once submitted.
8. The Purchaser has checked and acknowledges the accuracy of this Colour Chart.

June 16, 2021 *[Signature]*
Date Purchaser

[Signature]
Date Decor Consultant
-06-30-2021

Date Purchaser

Date Approved HEATHWOOD HOMES (WHITBY) LIMITED



16-Jun-21

Interior Finishing Selection Sheet

LOT 02211

20-2070-AL ELEV A THE APPLIEDALE

PURCHASERS: VELITCHKA APOSTOLOVA-GILBERT CONTACT NO: 416-949-7283

VENDOR: HEATHWOOD HOMES (WHITBY) LIMITED

Ceramics

147-8923 Master Ensuite Shower Jamb(s) and Sill(s)

104-8833 Master Ensuite Shower Wall Tile

105-2226 Master Ensuite Shower Wall Tile Grout

32-9106 Powder Room Floor

33-2225 Powder Room Floor Grout

Electrical

90-5796 Throughout Switches and Plug

Fireplace

136-8892 Great Room Fireplace Mantle

138-8873 Great Room Fireplace Surround

135-5530 Great Room Fireplace Type

Granite

2-9370 Kitchen Countertop

28-9069 Main Bathroom Countertop

21-9069 Master Ensuite Countertop

Hardwood

99-8497 Dining Room Flooring

11-8497 Great Room Flooring

338-8497 Kitchen Flooring

98-8497 Main Hall Flooring

UPG

☐ Shower Jamb / Sill Thassos White STD

☐ Uniwall White QT.UW.WHT.0810 STD 8 x 10 INSTALL
STACKED HORIZONTALLY (TILE 8652 AS LISTELLO
INSTALLED HORIZONTALLY) SKETCH A & B PAGE 28

☐ Grout (00) White STD

☒ Madison Series White Matte GE.MD.WHT.1818.MT UPG 1
18" X 18" Matte

☐ Grout (27) Silver STD

☐ Decora White Switches and Plugs STD

☐ Paint Grade Mantle- 6" Deep Mantle (TV above Fireplace
WHITE NF-17 UPG PAGE 30

☐ 3 pc-4" Marble Surround Nero Marquina STD

☐ 30" Direct Vent Gas Fireplace

☒ Quartz-Caesarstone CALACATTA MAXIMUS # 5114 Group 7
UPG 3/4" B/U MITERED EDGE WATERFALL ON BOTH SIDES

☒ MSI Quartz ICED WHITE Group 1 STD 3/4"

☒ MSI Quartz ICED WHITE Group 1 STD 3/4"

☐ Vintage Red Oak Solid Sculpted Character UVF Oil HILLSIDE Red
Oak UVF 3/4" x 5"

☐ Vintage Red Oak Solid Sculpted Character UVF Oil HILLSIDE Red
Oak UVF 3/4" x 5"

☒ Vintage Red Oak Solid Sculpted Character UVF Oil HILLSIDE Red
Oak UVF 3/4" x 5"

☐ Vintage Red Oak Solid Sculpted Character UVF Oil HILLSIDE Red
Oak UVF 3/4" x 5"

1. The Purchaser acknowledges these selections are subject to the terms and conditions of the applicable Agreement of Purchase and Sale.
2. The Purchaser acknowledges that the Vendor accepts no responsibility in the event the Vendor is unable to supply a selection. The Purchaser agrees to reselect from the currently available selections immediately upon request.
3. The Vendor reserves the right to substitute above materials and equipment with that of equal or better quality.
4. Purchaser acknowledges that items may not be exactly as shown. Variations from the Vendor's samples may occur in finished materials due to normal production processes. Vendor is not responsible for shade difference which may occur from different dye lots or wood grains. Variations from the Vendor's samples will occur with natural materials such as wood, marble, granite, hardwood and brick.
5. The Vendor reserves the right to select Grout & Thresholds that best suits the Tile selected.
6. Selections will not be processed unless signed by Heathwood Homes Head Office.
7. The colour selections made on the Colour Chart are final and cannot be changed once submitted.
8. The Purchaser has checked and acknowledges the accuracy of this Colour Chart.

June 16, 2021

Date Purchaser

June 16, 2021

Date Decor Consultancy

Decor Consultancy
Myra

-06-30-2021

Date Purchaser

Date Approved HEATHWOOD HOMES (WHITBY) LIMITED



16-Jun-21

Interior Finishing Selection Sheet

LOT 02211

20-2070-AL ELEV A THE APPLIEDALE

PURCHASERS: VELITCHKA APOSTOLOVA-GILBERT CONTACT NO: 416-949-7283

VENDOR: HEATHWOOD HOMES (WHITBY) LIMITED

Hardwood

35-8497 Upper Hall Flooring

Interior Railings

119-8148 Basement Stairs Handrail/Pickets/Post Type

145-8148 Main Stairs Handrail/Pickets/Posts Type

Interior Stairs

116-1712 Basement Stairs Type

142-1712 Main Stairs Type

Interior Trim

91-8704 Throughout Trim Size

Painting

117-7761 Basement Stairs Colour

120-7761 Basement Stairs Handrail/Pickets/Post Colours

143-7761 Main Stairs Colour

146-7761 Main Stairs Handrail/Pickets/Posts Colour

240-1716 Throughout Trim - Paint Colour

51-1717 Throughout Walls - Paint Colour

Plumbing

268-1737 Finished Basement Bathroom Plumbing Fixture (Colour)

266-1737 Main Bathroom Plumbing Fixture (Colour)

149-1737 Master Ensuite Plumbing Fixture (colour)

UPG

☐ Vintage Red Oak Solid Sculpted Character UVF Oil HILLSIDE Red Oak UVF 3/4" x 5"

☐ Single Collar Alt. Plain w/ Shoes with 3 1/2" Square/Cap Post(s) BLACK METAL STD

☐ Single Collar Alt. Plain w/ Shoes with 3 1/2" Square/Cap Post(s) BLACK METAL STD

☐ Oak Stairs UPG_1

☐ Oak Stairs UPG_1

☐ 5 1/4" Baseboards and 3" Integrated Backbend Casings STD

☐ Stain handrail, stringers, treads, risers, nosing & posts. (Metal pickets) STAIRS TO BE STAINED SAMBUCCA

☐ Stain handrail, stringers, treads, risers, nosing & posts. (Metal pickets) TO BE STAINED TO SAMBUCCA

☐ Stain handrail, stringers, treads, risers, nosing & posts. (Metal pickets) STAIRS TO BE STAINED TO COMPLIMENT PEWTER HARDWOOD FLOORS. STAIRS MAY VARY FROM FLOORS

☐ Stain handrail, stringers, treads, risers, nosing & posts. (Metal pickets) STAIRS TO BE STAINED SAMBUCCA

☐ Trim WHITE STD

☐ Wall WARM GREY 22 STD

☐ Plumbing Fixtures WHITE STD

☐ Plumbing Fixtures WHITE STD

☐ Plumbing Fixtures WHITE STD

1. The Purchaser acknowledges these selections are subject to the terms and conditions of the applicable Agreement of Purchase and Sale.
2. The Purchaser agrees to reselect from the currently available selections immediately upon request.
3. The Vendor reserves the right to substitute above materials and equipment with that of equal or better quality.
4. The Purchaser acknowledges that items may not be exactly as shown. Variations from the Vendor's samples may occur in finished materials due to normal production processes. Vendor is not responsible for shade difference which may occur from different dye lots or wood grains. Variations from the Vendor's samples will occur with natural materials such as wood, marble, granite, hardwood and brick.
5. The Vendor reserves the right to select Grout & Thresholds that best suits the Tile selected.
6. Selections will not be processed unless signed by Heathwood Homes Head Office.
7. The colour selections made on the Colour Chart are final and cannot be changed once submitted.
8. The Purchaser has checked and acknowledges the accuracy of this Colour Chart.

Date June 16, 2021 Purchaser [Signature] Date June 16, 2021 Décor Consultant [Signature]

Date Purchaser

Date Approved -06-30-2021 HEATHWOOD HOMES (WHITBY) LIMITED



LOT 02211

PURCHASERS: VELITCHKA APOSTOLOVA-GILBERT

CONTACT NO: 416-949-7283

VENDOR: HEATHWOOD HOMES (WHITBY) LIMITED

Plumbing

34-1737 Powder Room Plumbing Fixture (Colour)

☐ Plumbing Fixtures **WHITE** **STD**

STD

ELIHU WHITE

STD

1. The Purchaser acknowledges these selections are subject to the terms and conditions of the applicable Agreement of Purchase and Sale.
2. The Purchaser acknowledges that the Vendor accepts no responsibility in the event the Vendor is unable to supply a selection. The Purchaser agrees to reselect from the currently available selections immediately upon request.
3. The Vendor reserves the right to substitute above materials and equipment with that of equal or better quality.
4. Purchaser acknowledges that items may not be exactly as shown. Variations from the Vendor's samples may occur in finished materials due to normal production processes. Vendor is not responsible for shade difference which may occur from different dye lots or wood grains. Variations from the Vendor's samples will occur with natural materials such as wood, marble, granite, hardwood and brick.
5. The Vendor reserves the right to select Grout & Thresholds that best suits the Tile selected.
6. The Vendor reserves the right to select Grout & Thresholds that best suits the Tile selected.
7. Selections will not be processed unless signed by Heathwood Homes Head Office.
8. The colour selections made on the Colour Chart are final and cannot be changed once submitted.
9. The Purchaser has checked and acknowledges the accuracy of this Colour Chart.

Vol June 16/2

Date _____ Purchaser _____

Debut!

Décor Consultant

-06-30 2021

Date _____ Purchaser _____

Date Approved _____

HEATHWOOD HOMES (WHITBY) LIMITED



16-Jun-21

Sales Selection Sheet
2 of 3

LOT 02211

20-2070-AL ELEV A THE APPLIEDALE

PURCHASERS: VELITCHKA APOSTOLOVA-GILBERT

CONTACT NO: 416-949-7283

VENDOR: HEATHWOOD HOMES (WHITBY) LIMITED

HST # 1405 18937 RT0001

It is herein understood and agreed between the undersigned parties hereto that the following changes shall be made to the above mentioned Agreement of Purchase and Sale in accordance with the agreement and except for such changes noted below, all other terms and conditions in the Agreement of Purchase and Sale shall remain as stated herein. It is further understood that and agreed that all changes and additions shall be installed as per builder's specifications, location and available selections. The Purchaser hereby agrees to purchase the following extras:

AMOUNT:

Cabinetry

4028 Optional Extras 26B- Base pie-cut corner Viking Qty: 1 SKETCH # 7 PAGE 27

7632 Optional Extras Combo: 12B+10B- Pots and pans drawers (width min. 60cm/max. 90cm) (size subject to floor plan)with upgraded drawers from Metabox to Tandembox Viking (on a Classic Series Kitchen) Qty: 1 KITCHEN SEE SKETCH # 7 PAGE 27 FOR LOCATION

3997 Optional Extras 22A- Glass door (each) (specify clear, frosted, or smoked glass) (unfinished cabinet interior) Viking Qty: 1 KITCHEN GALLS TO BE CLEAR. SEE SKETCH # 7 PAGE 27 FOR LOCATION

4051 Optional Extras 11D- Vanity bank of drawers (max. width 55cm) Viking Qty: 1 MASTER ENSUITE SEE SKETCH# 9 PAGE 29 FOR LOCATION

4049 Optional Extras 04D- Increase vanity to kitchen height greater than 3' (90cm high, maintains vanity depth) Viking Qty: 1 MASTER ENSUITE

Ceramics

8058 Upgrade 1 Tile Qty: 1 Foyer Floor

1. This Sales Selection Sheet when properly executed forms part of our Agreement of Purchase and Sale.
2. All extras and upgrades listed above are subject to Construction Progress and Architectural and Municipal requirements.
3. In the event the Vendor is unable to incorporate the work approved above in the construction of the house for any reason whatsoever, the Vendor will not be liable to the Purchaser in any way. The monies paid for any changes or optional extras not proceeded with shall be returned to the Purchaser, without interest. The cost of options or extras is non-refundable in all other circumstances. If for any reason whatsoever the Agreement of Purchase and Sale is not completed, the total cost of work approved above will be retained by the Vendor.
4. The Vendor reserves the right to substitute above materials and equipment with that of equal or better quality.
5. Purchaser acknowledges that items may not be exactly as shown. Variations from the Vendor's samples may occur in finished materials due to normal production processes. Vendor is not responsible for shade difference which may occur from different dye lots or wood grains. Variations from the Vendor's samples will occur with natural materials such as wood, marble, granite, hardwood and brick.
6. The Vendor reserves the right to select Grout & Thresholds that best suits the Tile selected.
7. Selections will not be processed unless signed by Heathwood Homes Head Office.
8. The selections made on this schedule are final and cannot be changed once submitted.
9. The Purchaser has checked and acknowledges the accuracy of this schedule.

June 16/20 Signature of Purchaser file Date

June 16/21 Tina Lefur Date Décor Consultant My Rozens

Date Purchaser

Date Approved HEATHWOOD HOMES (WHITBY) LIMITED



16-Jun-21

Sales Selection Sheet 3
OF

LOT 02211

20-2070-AL ELEV A THE APPLIEDALE

PURCHASERS: VELITCHKA APOSTOLOVA-GILBERT

CONTACT NO: 416-949-7283

VENDOR: HEATHWOOD HOMES (WHITBY) LIMITED

HST # 1405 18937 RT00001

It is herein understood and agreed between the undersigned parties hereto that the following changes shall be made to the above mentioned Agreement of Purchase and Sale in accordance with the agreement and except for such changes noted below, all other terms and conditions in the Agreement of Purchase and Sale shall remain as stated herein: It is further understood that and agreed that all changes and additions shall be installed as per builder's specifications, location and available selections. The Purchaser hereby agrees to purchase the following extras:

AMOUNT:

8065 Kit. Basplash Qty: 1

Install in Specified Pattern
HERRINGBONE

8065 Kit. Basplash Qty: 1

Upgrade Grout

8063 Master Bath Floor Qty: 1

Upgrade 1 Tile

5609 MASTER ENSUITE BATHROOM Qty: 8

Listello (per lin ft) Upgrade 4

TO BE INSTALLED HORIZONTALLY ON BOTH WALLS APPROX 60" +/- FROM FLOOR OF
SHOWER SKETCH # 8 PAGE 28

8056 Master Shower Shower Floor Qty: 1

Upgrade 2 Tile

8060 Mud Room Floor Qty: 1

Upgrade 1 Tile

8059 Powder Floor Qty: 1

Upgrade 1 Tile

Electrical

896 Optional Extras Qty: 3

Ceiling rough-in (Capped)

2X CENTERED +/- ON THE ISLAND WITH RELOCATED ELECTRICAL; 1 CENTERED +/- IN
THE CEILING OF POWDER ROOM. SKETCH # 6 PAGE 26

1. This Sales Selection Sheet when properly executed forms part of our Agreement of Purchase and Sale.
2. All extras and upgrades listed above are subject to Construction Progress and Architectural and Municipal requirements.
3. In the event the Vendor is unable to incorporate the work approved above in the construction of the house for any reason whatsoever, the Vendor will not be liable to the Purchaser in any way. The monies paid for any changes or optional extras not proceeded with shall be returned to the Purchaser, without interest. The cost of options or extras is non-refundable in all other circumstances. If for any reason whatsoever the Agreement of Purchase and Sale is not completed, the total cost of work approved above will be retained by the Vendor.
4. The Vendor reserves the right to substitute above materials and equipment with that of equal or better quality.
5. Purchaser acknowledges that items may not be exactly as shown. Variations from the Vendor's samples may occur in finished materials due to normal production processes. Vendor is not responsible for shade difference which may occur from different dye lots or wood grains. Variations from the Vendor's samples will occur with natural materials such as wood, marble, granite, hardwood and brick.
6. The Vendor reserves the right to select Grout & Thresholds that best suits the Tile selected.
7. Selections will not be processed unless signed by Heathwood Homes Head Office.
8. The selections made on this schedule are final and cannot be changed once submitted.
9. The Purchaser has checked and acknowledges the accuracy of this schedule.

June 16/21 Signature on file Purchaser

June 16/21

TWO LEFUR

Date Purchaser

Date APPROVED - Décor Consultant

-06- 30 2021

Info

Date Purchaser

Date Approved HEATHWOOD HOMES (WHITBY) LIMITED



16-Jun-21

Sales Selection/Sheet
OF
A

LOT 02211

20-2070-AL ELEV A THE APPLIEDALE

PURCHASERS: VELITCHKA APOSTOLOVA-GILBERT

CONTACT NO: 416-949-7283

VENDOR: HEATHWOOD HOMES (WHITBY) LIMITED

HST # 1405 18937 RT0001

It is herein understood and agreed between the undersigned parties hereto that the following changes shall be made to the above mentioned Agreement of Purchase and Sale in accordance with the agreement and except for such changes noted below, all other terms and conditions in the Agreement of Purchase and Sale shall remain as stated herein: It is further understood that and agreed that all changes and additions shall be installed as per builder's specifications, location and available selections. The Purchaser hereby agrees to purchase the following extras:

AMOUNT:

Granite		
8133	Optional Upgrade Countertop 3/4" GROUP 7 with double edge TO BE WATERFALLED	Kitchen Qty: 1
3450	Optional Extras Granite cutout w/ straight edge polish to accommodate cook top SPECS PRE 555 PAGE 12	KITCHEN Qty: 1
8012	Optional Extras * Waterfall End 3' Island TWO sides 1 1/2" Mitered Edge GROUP 7	Kitchen Island Qty: 1
8135	Optional Upgrade Countertop upgrade with 4" backsplash 3/4" GROUP 1 with double edge	Main Bathroom Qty: 1
8134	Optional Upgrade Countertop upgrade with 4" backsplash 3/4" GROUP 1 with double edge	Master Ensuite Qty: 1
3449	Optional Extras Granite cutout w/ straight edge polish to accommodate under mount vanity sink SINK SPEC PAGE 34	MASTER ENSUITE/MAIN BATH Qty: 3
Hardwood		
8192	Vintage 5" RED OAK SCULPTED NSS UV-Oil or Pearl	KITCHEN Qty: 1
Plumbing		
2074	Kitchen Sink Upgrade Blanco Kitchen Sink Quatrus U 1 Maxi #401248 (32" x 18") Undermount 1 Bowl 9" Deep in Stainless Steel SINK PAGE 31	KITCHEN Qty: 1

1. This Sales Selection Sheet when properly executed forms part of our Agreement of Purchase and Sale.
2. All extras and upgrades listed above are subject to Construction Progress and Architectural and Municipal requirements.
3. In the event the Vendor is unable to incorporate the work approved above in the construction of the house for any reason whatsoever, the Vendor will not be liable to the Purchaser in any way. The monies paid for any changes or optional extras not proceeded with shall be returned to the Purchaser, without interest. The cost of options or extras is non-refundable in all other circumstances. If for any reason whatsoever the Agreement of Purchase and Sale is not completed, the total cost of work approved above will be retained by the Vendor.
4. The Vendor reserves the right to substitute above materials and equipment with that of equal or better quality.
5. Purchaser acknowledges that items may not be exactly as shown. Variations from the Vendor's samples may occur in finished materials due to normal production processes. Vendor is not responsible for shade difference which may occur from different dye lots or wood grains. Variations from the Vendor's samples will occur with natural materials such as wood, marble, granite, hardwood and brick.
6. The Vendor reserves the right to select Grout & Thresholds that best suits the Tile selected.
7. Selections will not be processed unless signed by Heathwood Homes Head Office.
8. The selections made on this schedule are final and cannot be changed once submitted.
9. The Purchaser has checked and acknowledges the accuracy of this schedule.

June 16/21	Signature on file	June 16/21	TINA HERFUR
Date	Purchaser	Date	Décor Consultant
		-05- 30 2021	myLoans
Date	Purchaser		

Date Approved HEATHWOOD HOMES (WHITBY) LIMITED



30-Jun-21

Sales Selection Sheet
2/6

LOT 02211

20-2070-AL ELEV A THE APPLIEDALE

PURCHASERS: VELITCHKA APOSTOLOVA-GILBERT CONTACT NO: 416-949-7283

VENDOR: HEATHWOOD HOMES (WHITBY) LIMITED

HST # 1405 18937 RT0001

It is herein understood and agreed between the undersigned parties hereto that the following changes shall be made to the above mentioned Agreement of Purchase and Sale in accordance with the agreement and except for such changes noted below, all other terms and conditions in the Agreement of Purchase and Sale shall remain as stated herein: It is further understood that and agreed that all changes and additions shall be installed as per builder's specifications, location and available selections. The Purchaser hereby agrees to purchase the following extras:

AMOUNT:

1954 Moen -CHATEAU Roman Tub With Hand Shower (Lever Handle) Chrome (Model:9796/T991) Qty: 1 MASTER ENSUITE

1956 Moen -CHATEAU Posi-Temp Shower with 3 Function Diverter Valve, Slide Bar with Handheld and Showerhead Chrome (Model: 62320/3372/T4171/TL182EP/3669EP/A725) Qty: 1 MASTER ENSUITE

1893 AMERICAN STANDARD - SINK OPTIONS - Undermount Sink MASTER ENSUITE/MAIN BATH
BOXE - White - Model 0315 000 020 PAGE 34

6954 Moen -METHOD Chrome one-handle low arc bathroom faucet Single-Hole Faucet (no plate)- (Model: 6810) Qty: 3 MASTER ENSUITE/MAIN BATH

PAGE 35

1. This Sales Selection Sheet when properly executed forms part of our Agreement of Purchase and Sale.
2. All extras and upgrades listed above are subject to Construction Progress and Architectural and Municipal requirements.
3. In the event the Vendor is unable to incorporate the work approved above in the construction of the house for any reason whatsoever, the Vendor will not be liable to the Purchaser in any way. The monies paid for any changes or optional extras not proceeded with shall be returned to the Purchaser, without interest. The cost of options or extras is non-refundable in all other circumstances. If for any reason whatsoever the Agreement of Purchase and Sale is not completed, the total cost of work approved above will be retained by the Vendor.
4. The Vendor reserves the right to substitute above materials and equipment with that of equal or better quality.
5. Purchaser acknowledges that items may not be exactly as shown. Variations from the Vendor's samples may occur in finished materials due to normal production processes. Vendor is not responsible for shade difference which may occur from different dye lots or wood grains. Variations from the Vendor's samples will occur with natural materials such as wood, marble, granite, hardwood and brick.
6. The Vendor reserves the right to select Grout & Thresholds that best suits the Tile selected.
7. Selections will not be processed unless signed by Heathwood Homes Head Office.
8. The selections made on this schedule are final and cannot be changed once submitted.
9. The Purchaser has checked and acknowledges the accuracy of this schedule.

June 16/21 Signature on June 16/21 Tina LEFUR
Date Purchaser file Décor Consultant
-05- 30 2021

Date Purchaser Date Approved
HEATHWOOD HOMES (WHITBY) LIMITED


C1-COUNTRY LANE
LOT 2211
20-2070 ALT ELEV A
THE APPLIEDALE

25 of 43
The Appledale

20-2070 ALT ELEV. A

ELEVATION A: 2,569 SQUARE FEET
{ Includes 499 square feet of finished Lower Level }

Sketch #5

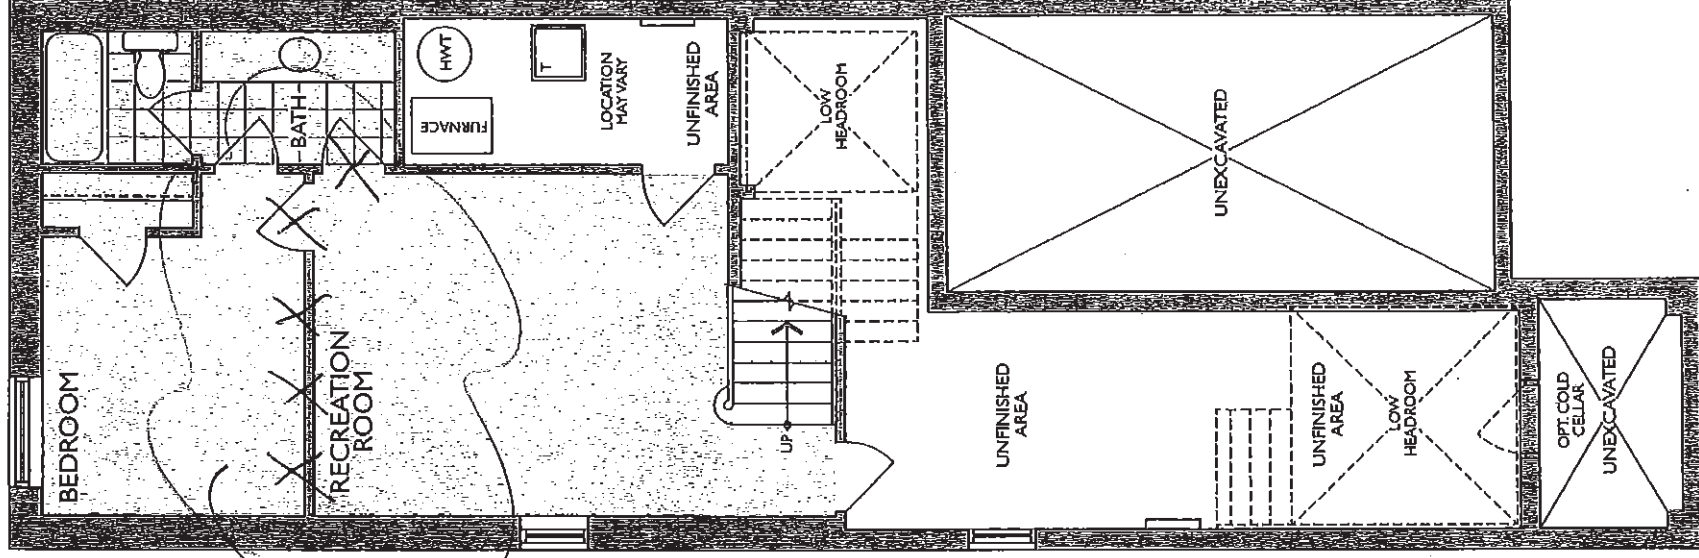

LOWER LEVEL
ELEV. A


C1-COUNTRY LANE
LOT 2211
20-2070 ALT ELEV A
THE APPLIEDALE

2643
The Appledale

20-2070 ALT ELEV. A

ELEVATION A: 2,569 SQUARE FEET
{ Includes 499 square feet of finished Lower Level }

Sketch #6

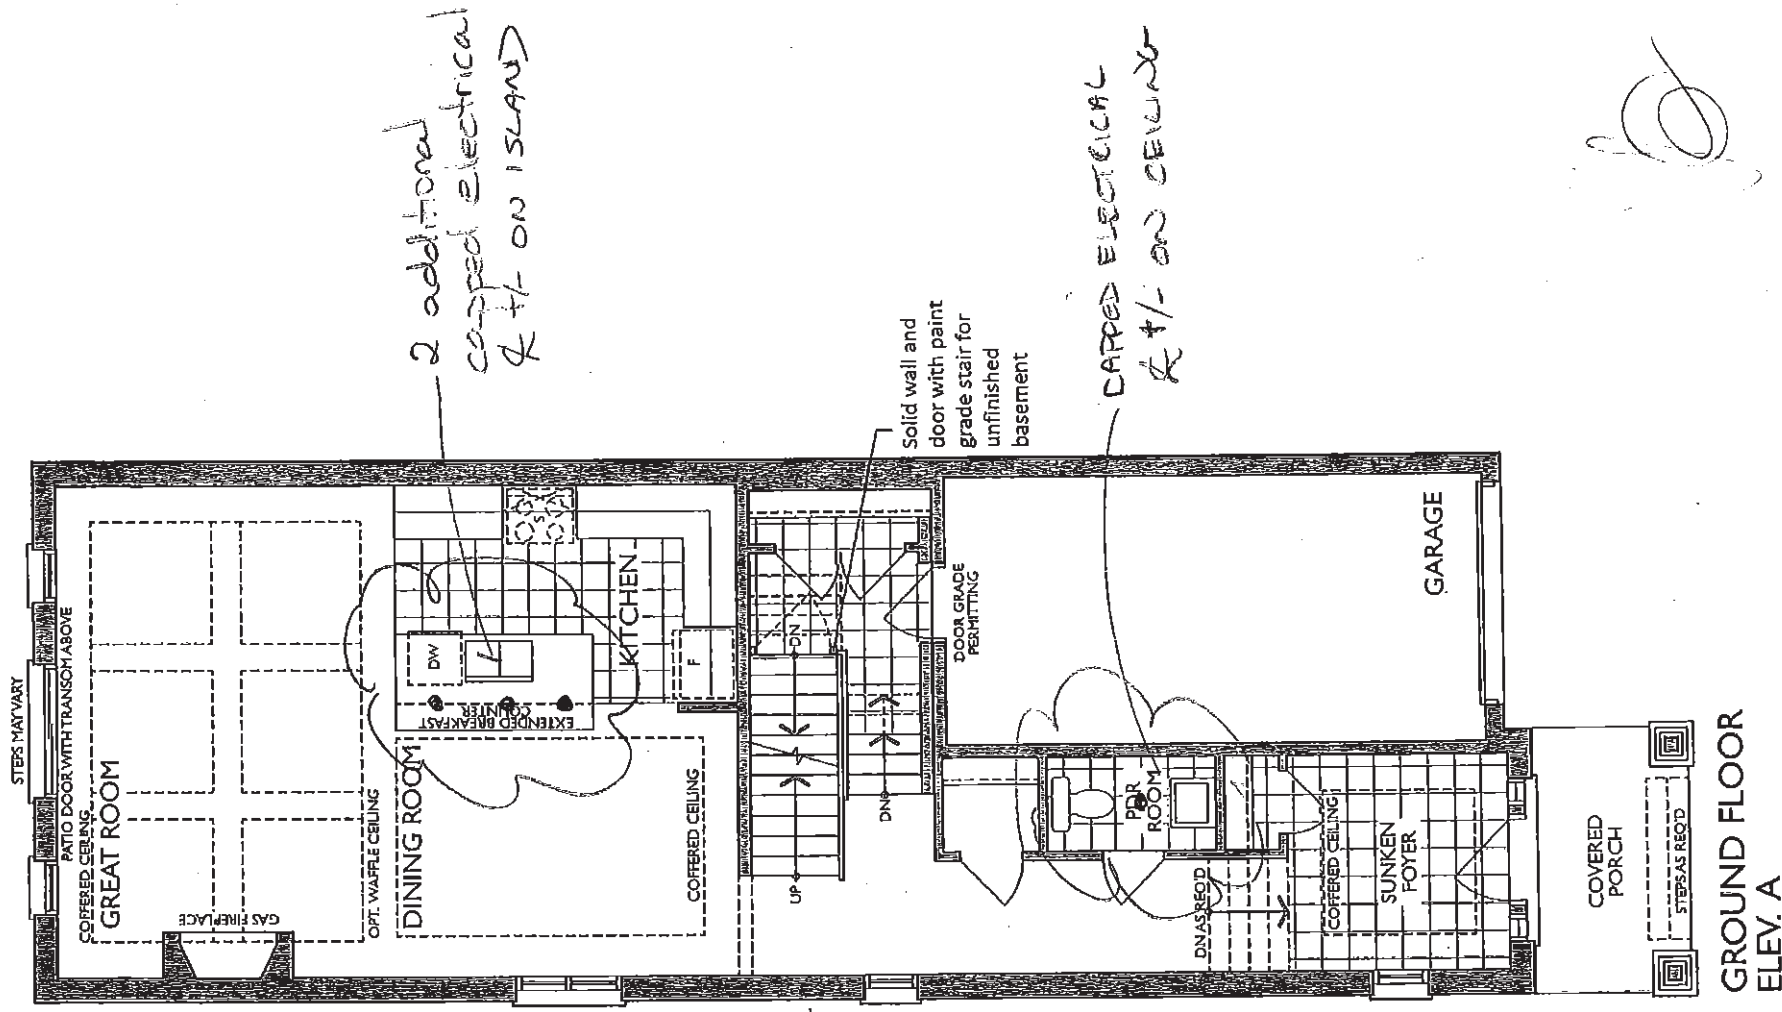

C1-COUNTRY LANE
 LOT 2211
 20-2070 ALT ELEV A
 THE APPELDALE



Heathwo
 Country Lc
 Mc
 20-2070 ALT
 The Clas

Standard Fee

- Tandem Box
- Blumotion Hl
- Crown Moul
- Top Drawer
- Deep Fridge
- w/Deep Pan
- Tall upper Ca


27 of 43

Drawn By: Sepideh B
 Date: May 23, 2019
 Revision:
 Scale: Not To Scale

Approved By: Builder


Date:

Sketch #7

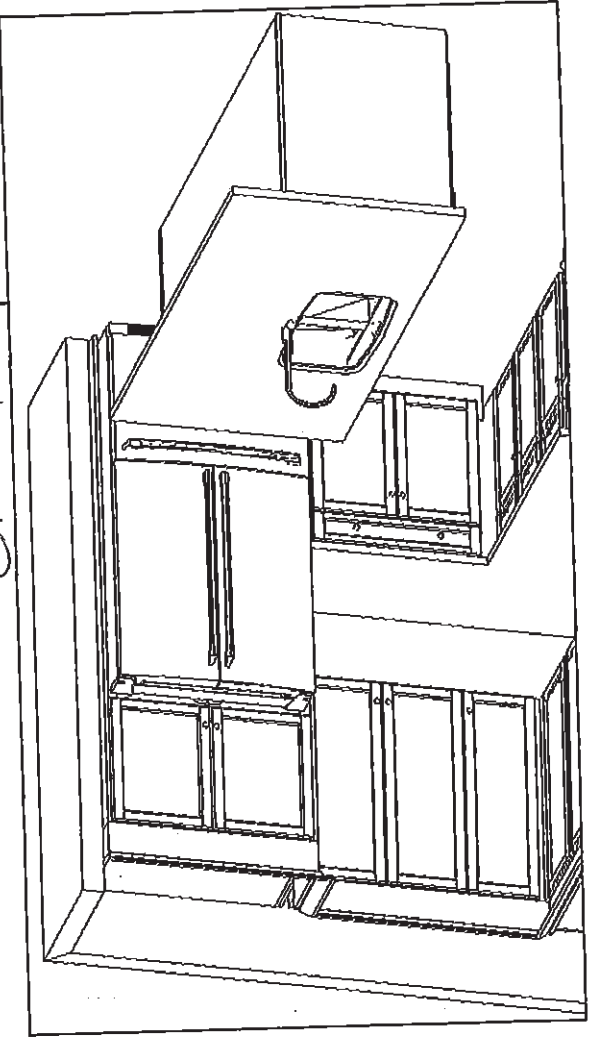


Base are

ANGLED CABINET
 GLASS-CLEAR

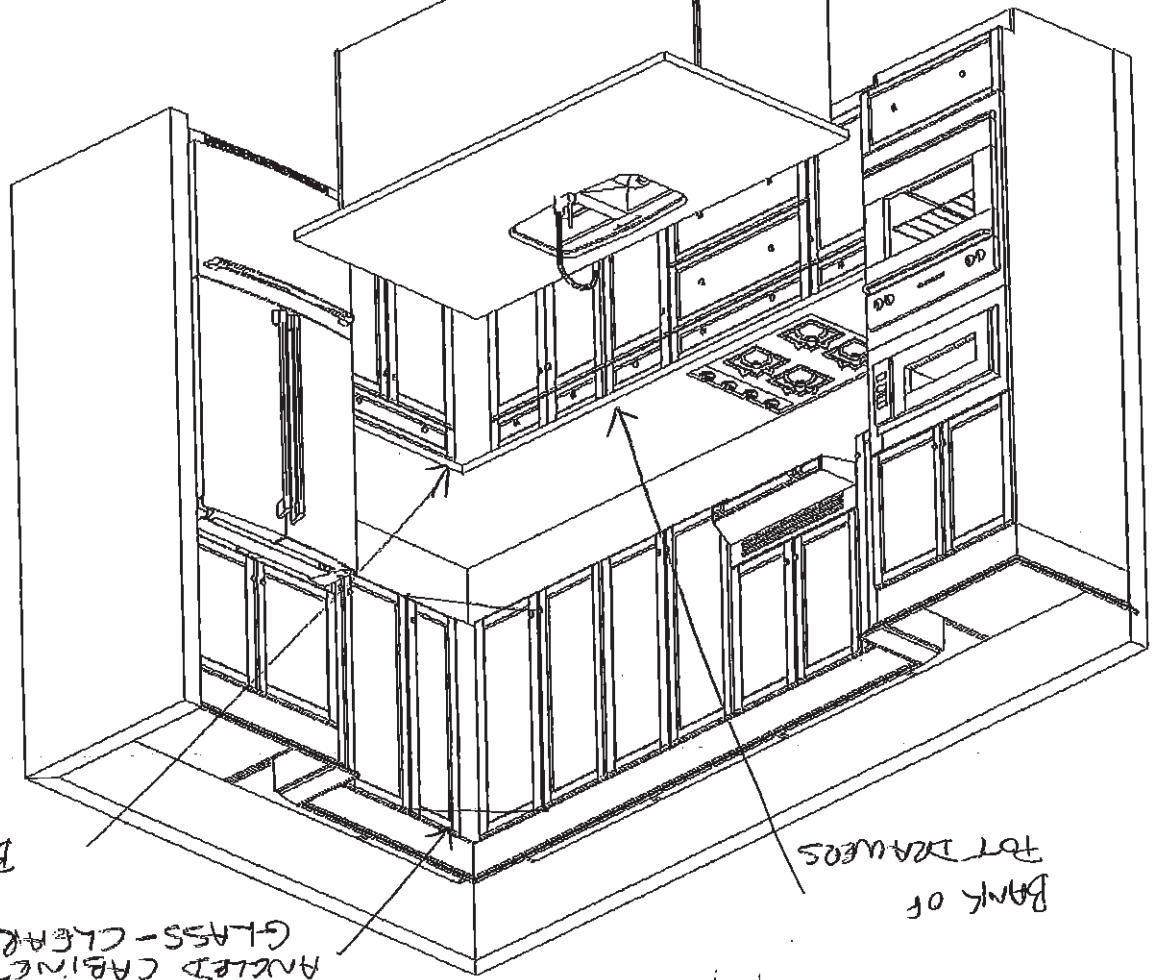

WATERFALL - BOTH
 SIDES

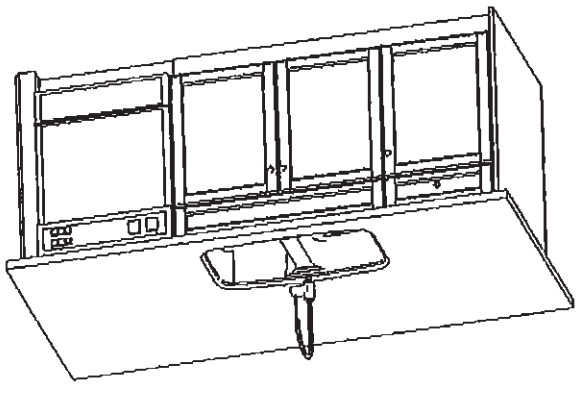

This sketch is for DESIGN PURPOSES ONLY - It is not
 meant to be an exact rendition.

Kitchen-The Classic Series with Built-In Appliances

C1-COUNTRY LANE
LOT 2211
20-2070 ALT ELEV A
THE APPLIEDALE


28 of 43
The Appledale

20-2070 ALT ELEV. A

ELEVATION A: 2,569 SQUARE FEET
{ Includes 499 square feet of finished Lower Level }

Sketch #8

4-6" LISTELLO
INSTALLED VERTICALLY
ON BOTH WALLS
60" +/- FROM
SHOWER FLOOR

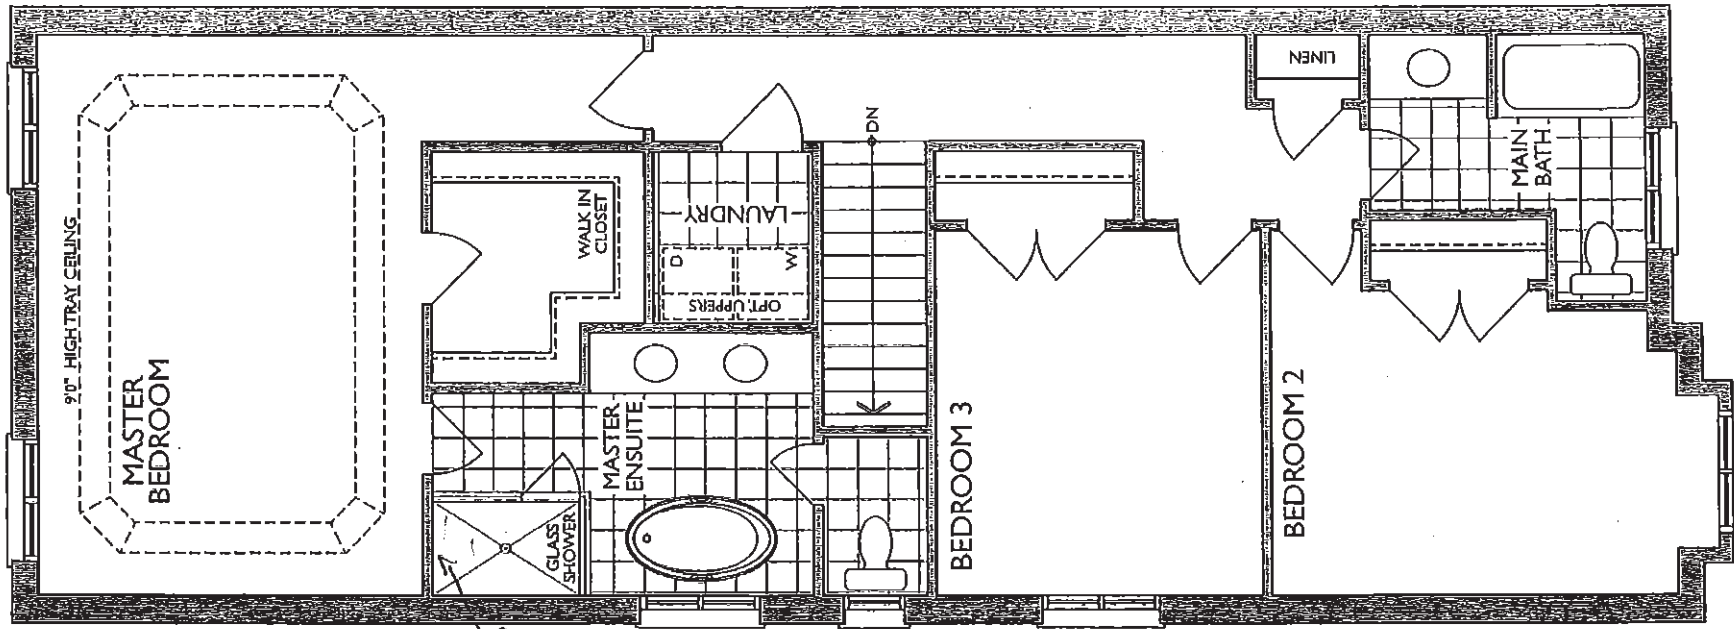

SECOND FLOOR
ELEV. A

C1-COUNTRY LANE
 LOT 2211
 20-2070 ALT ELEV A
 THE APPELDALE



Heathwood
 Country Lane
 Moc
 20-2070 ALT. (The Classic)

- Standard Feat:
- Blum Metabox
 - Blum Clip On
 - Top drawer in
 - Ensuite

Date:

Approved By Builder:


Scale: Not To Scale

Revision:

Date: May 23, 2019



Drawn By: Sepideh B

Sketch #9

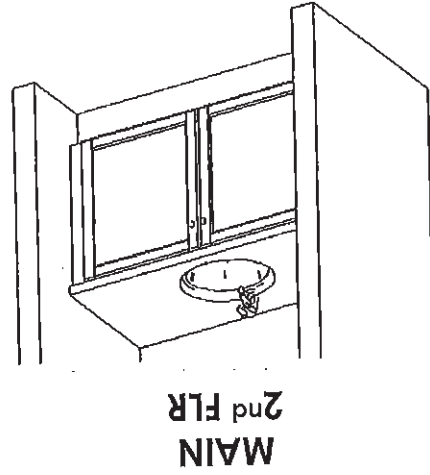


MAIN
 2nd FLR

OPT. LAUNDRY UPPERS
 2nd FLR

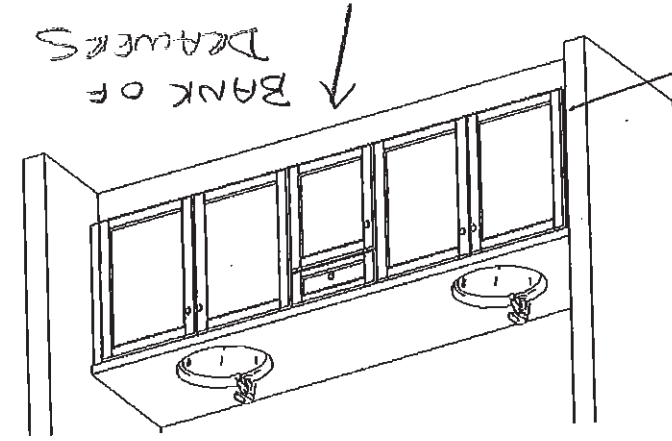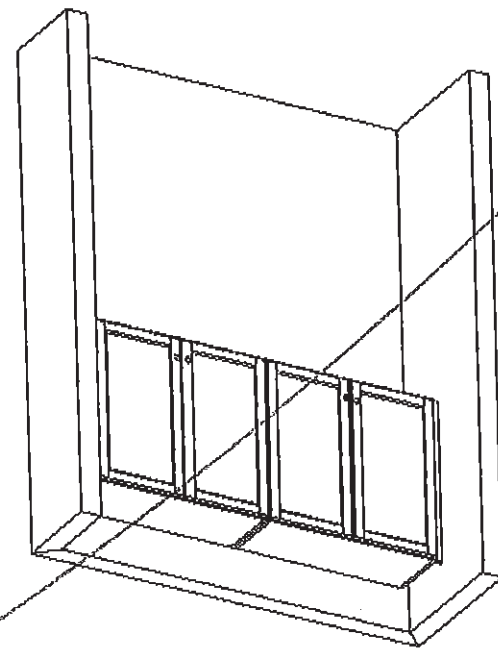

MASTER ENSUITE
 2nd FLR

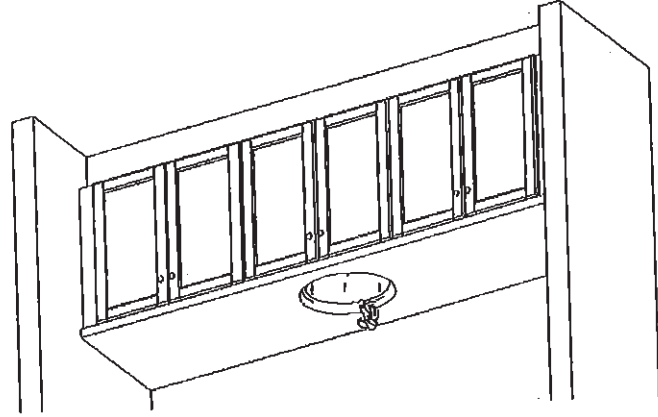

BASEMENT/SHARED BATH


Vanities - The Classic Series

INCREASE HEIGHT

3

C1-COUNTRY LANE
LOT 2211
20-2070 ALT ELEV A
THE APPLIEDALE

30 of 43

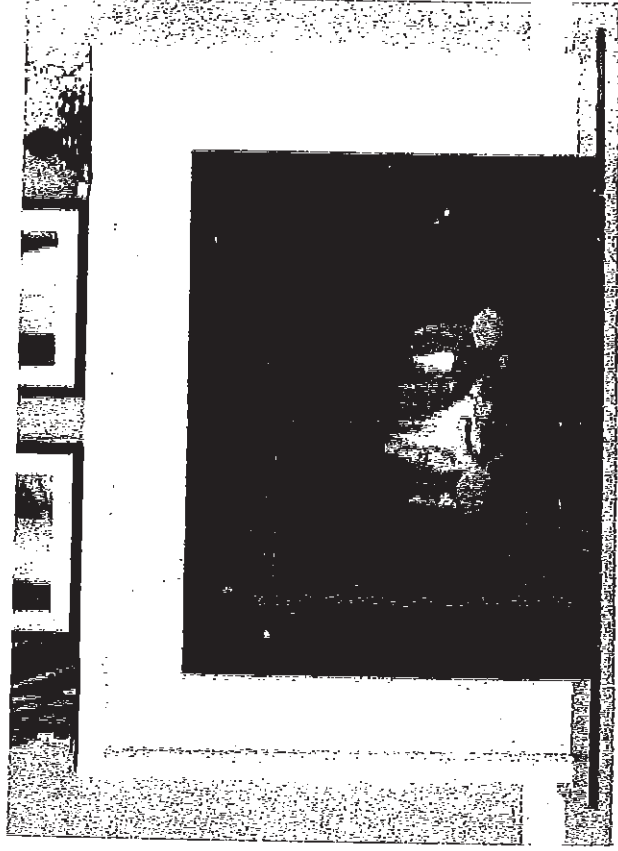

NFAS NF17 Mantel


[Handwritten signature]

C1-COUNTRY LANE
LOT 2211
20-2070 ALT ELEV A
THE APPLEDALE


31 of 43

BLANCO QUATRUS U Maxi
Stainless Steel
Undermount Sink

This new German-engineered sink from BLANCO features a 9-inch bowl depth and zero-radius bowl corners. Made of durable 18 gauge stainless steel.

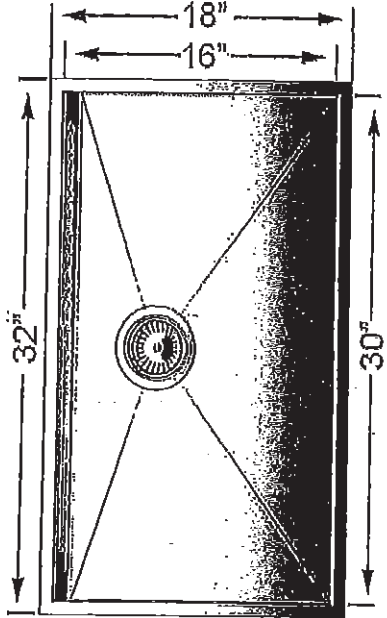

BLANCO

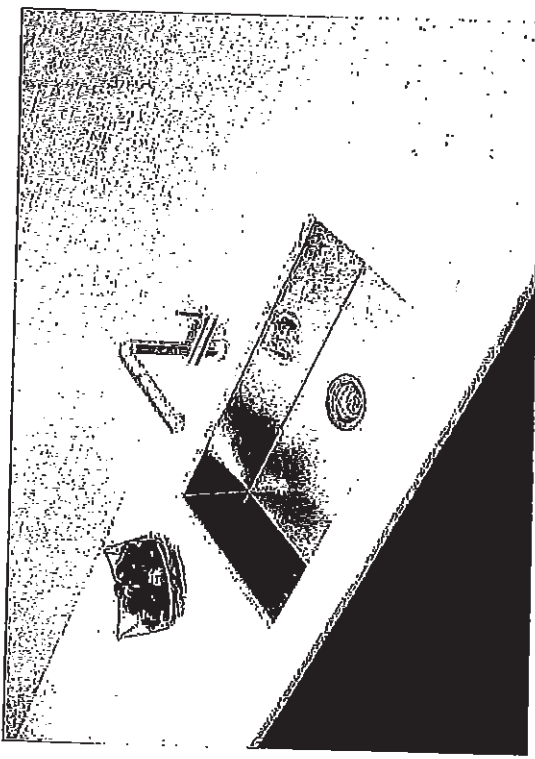

Model No.	Bowl Depth
401248	9" (230 mm)

Material
Durable 18 gauge stainless steel
Brushed finish

Specifications
Minimum Cabinet Size: 33" (840 mm)
Undermount installation

Rear positioned drain hole for maximum usable bowl and cabinet storage space

Zero-radius corners and x-pattern drain grooves

Sound deadening system included

Template included

3 1/2" stainless steel strainer included

Limited Lifetime Warranty

Accessories	
Stainless Steel Grid	223192

602


C1-COUNTRY LANE
LOT 2211
20-2070 ALT ELEV A
THE APPLIEDALE

32 of 43

STANDARD KITCHEN FAUCET

Align

Modern

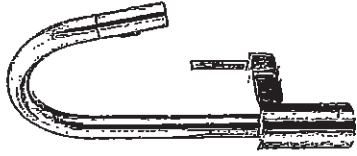

Single Handle Pull-Down Kitchen
Faucet*

Model 7565+

C1-COUNTRY LANE
LOT 2211
20-2070 ALT ELEV A
THE APPLIEDALE

*American
Standard*

BOULEVARD®
PEDESTAL SINK
VITREOUS CHINA

BOULEVARD® PEDESTAL SINK

- ☐ 0641.800 Faucet holes on 8" (203mm) centers (illustrated)-
- * ☒ 0641.400 Faucet holes on 4" (102mm) centers
- ☐ 0641.100 Center hole only
 - Classic styled rectangular pedestal lavatory
 - Vitreous china
 - Rear overflow
 - Supplied with mounting kit
 - Right Height® for greater comfort during use
 - Faucet ledge with large deck area (faucet not included)
 - Design coordinates with Boulevard® Toilet
 - Basin has flat bottom to also allow use as an above counter sink or a drop-in sink (with u-shaped cut out)

Nominal Dimensions:

24" x 19" x 35-1/2"
(610 x 483 x 902mm)

- ☐ 0641.008 Pedestal top-8" (203mm) centers
- ☐ 0641.004 Pedestal top-4" (102mm) centers
- ☐ 0641.001 Pedestal top-center hole only
- ☐ 0010.000 Pedestal only

Bowl sizes:

17" (432mm) wide,
12-1/2" (318mm) front to back,
5" (127mm) deep

Compliance Certifications -


Meets or Exceeds the Following Specifications:

- ASME A112.19.2 - 2008/CSA B45.1-08

To Be Specified:

- ☐ Color: ☐ White ☐ Linen
- ☐ Faucet Finish:
- ☐ Supplies:
- ☐ 1-1/4" Trap:
- ☐ Nipple:

* See faucet section for additional models available

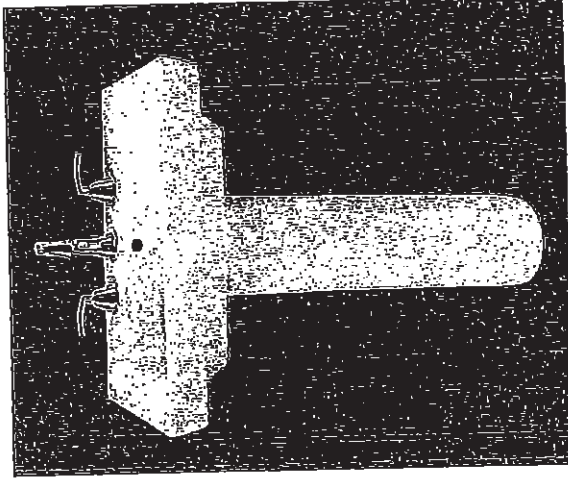

SEE REVERSE FOR ROUGHING-IN DIMENSIONS

33 of 43

C1-COUNTRY LANE
LOT 2211
20-2070 ALT ELEV A
THE APPLIEDALE

34 of 43

American Standard

Style That Works Better



BOXE
UNDERCOUNTER SINK
VITREOUS CHINA

BOXE UNDERCOUNTER SINK

- Vitreous china
- Rectangular undercounter mount sink with rectangular interior and flat bottom design bowl
- Unglazed rim
- Front overflow
- Supplied with template
- Meets OBC requirement when sink is installed with overflow to the rear
- Mounting clips available separately (P031006000) (Faucet not included)

- ☐ 0315 000 Unglazed Rim
508 x 406mm (20" x 16")

Bowl size:
438mm (17-1/4") wide,
337mm (13-1/4") front to back,
127mm (5") deep

COMPLIANCE CERTIFICATIONS -

- Meets or exceeds the following Specifications:
- ASME A112.19.2M for Vitreous China Fixtures.
 - CAN/CSA B45 Series.

To Be Specified

- ☐ Colour: ☐ White
- ☐ Faucet*:
- ☐ Faucet Finish:
- ☐ Supplies & Stops:
- ☐ Trap 1-1/4" (32 mm):

* See faucet section for additional models available



- Countertop 864mm (34") from finished floor. Sink installed 102mm (4") from front edge of countertop.


Countertop thickness to be 25mm (1") maximum.

MEETS THE AMERICAN DISABILITIES ACT GUIDELINES AND ANSI A117.1 ACCESSIBLE AND USEABLE BUILDINGS AND FACILITIES - CHECK LOCAL CODES.


NOTES:

WE RECOMMEND USING SINK AS A TEMPLATE TO DETERMINE PROPER CONTOUR. CUT COUNTERTOP 38MM (1-1/2") INSIDE SINK CONTOUR. FAUCETS NOT INCLUDED AND MUST BE ORDERED SEPARATELY.

- * DIMENSIONS SHOWN FOR LOCATION OF SUPPLIES AND "P" TRAP ARE SUGGESTED.
- † UNDERCOUNTER MOUNTING KIT SUPPLIED SEPARATELY.
- † IMPORTANT: Dimensions of fixtures are nominal and may vary within the range of tolerances established by ANSI Standard A112.19.2. These measurements are subject to change or cancellation. No responsibility is assumed for use of superseded or voided pages.

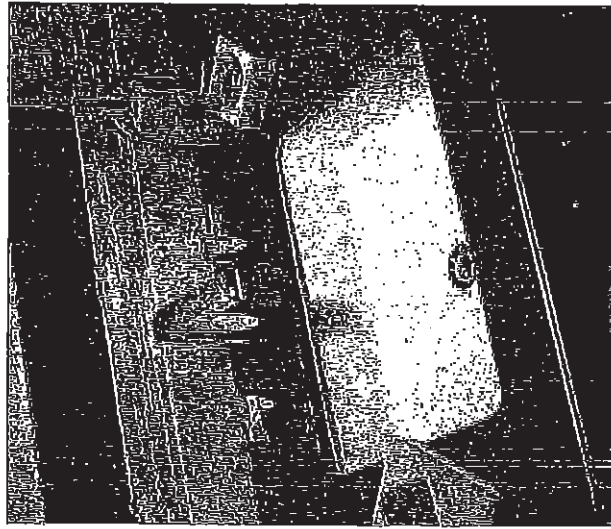

MASTER ENSUITE
X 2
MAIN BATH
X 1

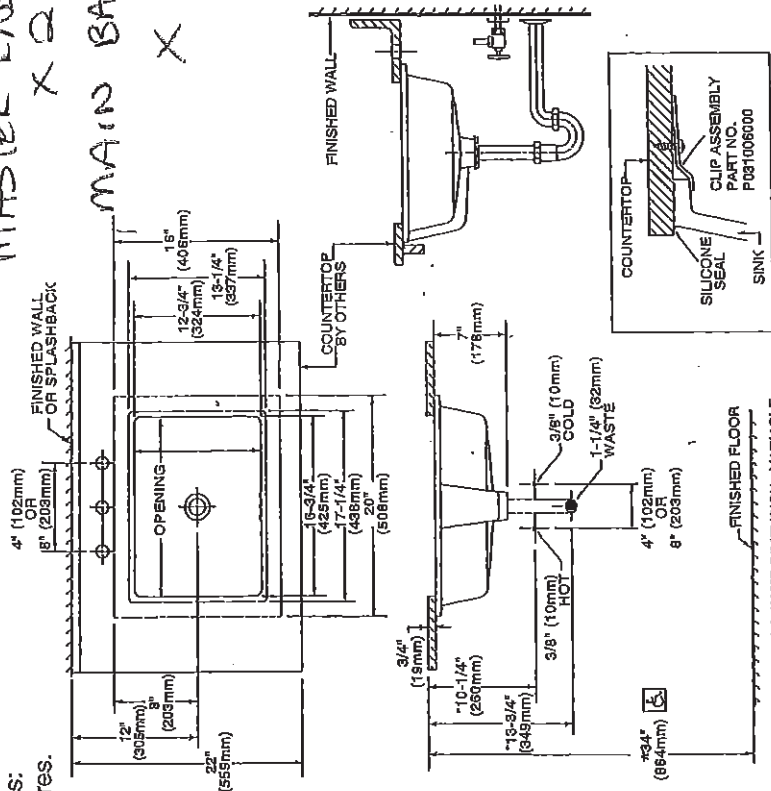

NOTE: *SUGGESTED DIMENSION - VARIABLE DEPENDING ON TYPE OF SUPPLY AND WASTE


* To comply with ADA standards, overflow hole must face back.

C1-COUNTRY LANE
LOT 2211
20-2070 ALT ELEV A
THE APPELDALE

35


Method™

Traditional | Transitional | Modern
*A modern blend of flat planes and curves
gives Method faucets and accessories an chic look.*

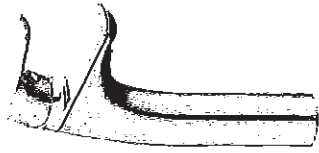

Single Handle Vessel Lav
Faucet with Lift Rod Drain
and Grid Drain Kit ^

Model 6810 / A2020

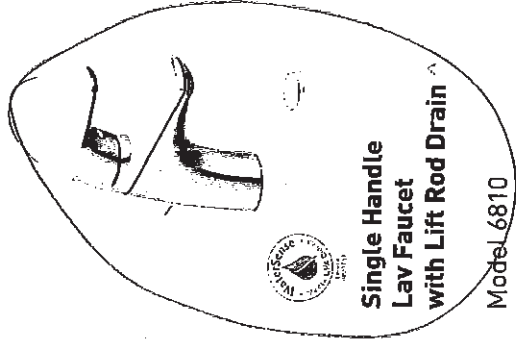

Single Handle
Lav Faucet
with Lift Rod Drain ^

Model 6810




Two Handle Adjustable Widespread
(8" - 16") Lav Faucet
with Lift Rod Drain

Model T6820 / 69000

MASTER ENSURE X 2
MAIN BATH X 1

METHOD

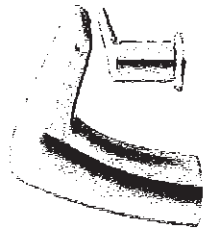

Two Handle
Roman Tub Faucet

Model T986 / 4796



Two Handle Roman Tub
with Hand Shower

Model T987 / 9796



Tub Drain Half Kits Available**



Tub Drain Half Kits Available**



C BN

FINISH OPTIONS:

To order, combine the model number with one of these finish letter(s):
LifeShine® Brushed Nickel (BN).

To order Chrome (C) model, use model number only.

^ Deckplate included

** T90331 / 140680

ul

C1-COUNTRY LANE
LOT 2211
20-2070 ALT ELEV A
THE APPLIEDALE

36" COLONY™
COUNTERTOP SINK
VITREOUS CHINA

COLONY COUNTERTOP SINK

- Vitreous china
- Self-rimming
- Front overflow
- Supplied with template
- Faucet deck
- (Faucet shown not included)


- ☒ 0346 803
Faucet holes on 203mm (8") centres
- ☐ 0346 403 (Illustrated)
Faucet holes on 102mm (4") centres
- ☐ 0346 001
Centre hole only

Nominal Dimensions:
521 x 448mm (20-1/2" x 17-5/8")



Bowl sizes:
422mm (16-5/8") wide, 279mm (11") front to
back, 143mm (5-5/8") deep

COMPLIANCE CERTIFICATIONS –
Meets or exceeds the following Specifications:
• ASME A112.19.2M for Vitreous China Fixtures.
• CAN/CSA B45 Series.

- To Be Specified
- ☐ Colour: ☒ White ☐ Bone ☐ Silver Gray
☐ Linen
- ☐ Faucet*:
- ☐ Faucet Finish:
- ☐ Supplies & Stops:
- ☐ Trap 1-1/4" (32 mm):

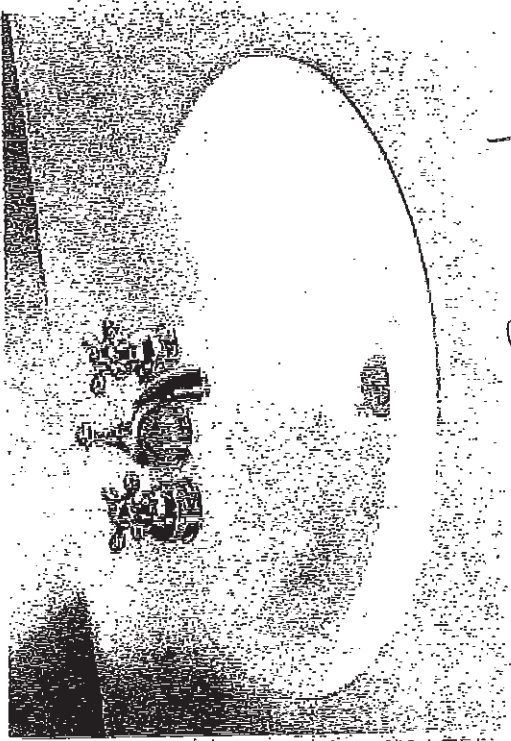

Basement
Both

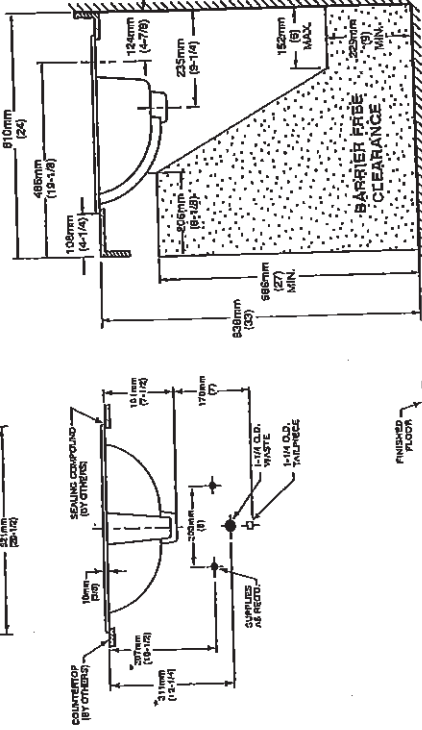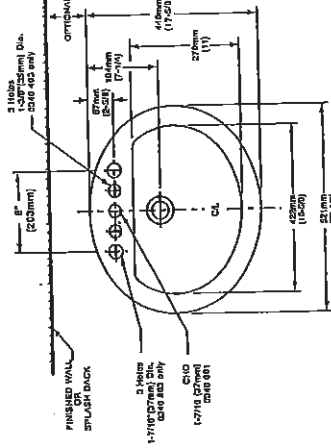

NOTES:
* DIMENSIONS SHOWN FOR LOCATION OF SUPPLIES AND *P* TRAP ARE SUGGESTED.
FOR COUNTERTOP CUTOUT AND INSTALLATION INSTRUCTIONS USE TEMPLATE
SUPPLIED WITH SINK.
FAUCETS NOT INCLUDED AND MUST BE ORDERED SEPARATELY.
IMPORTANT: Dimensions of fixtures are nominal and may vary within the range of tolerances
established by ANSI Standard A112.19.2.
These measurements are subject to change or cancellation. No responsibility is assumed for use
of superseded or voided pages.

* See faucet section for additional models available

BAS-198

© 2000 American Standard Inc.

01/07

CU





Cyclone®

SCB51430 Canopy Hood

Alito Collection

Makes a statement of strength and power as the stainless steel frame gleams under your kitchen lights. It features baffle filters, tow bright LED lights in each corner, a three speed control panel, and a quiet, powerful motor. The bold design and strong stainless steel frame encasing the fan will make this machine the focus of your kitchen. Fitted with time-delay "OFF" options up to nine minutes.

- Specifications**
- Air Flow Volume: 550 CFM
 - Colours: Stainless Steel
 - Dimensions: W:30" H:44.5" D:19.5"
 - Electrical Connection: 120V/60Hz
 - Electrical Consumption: 200 watts
 - Fan Speed: 1254 RPM
 - Sones: Min. at 2 and Max at 6
 - Venting: 6" Round (Top Only)

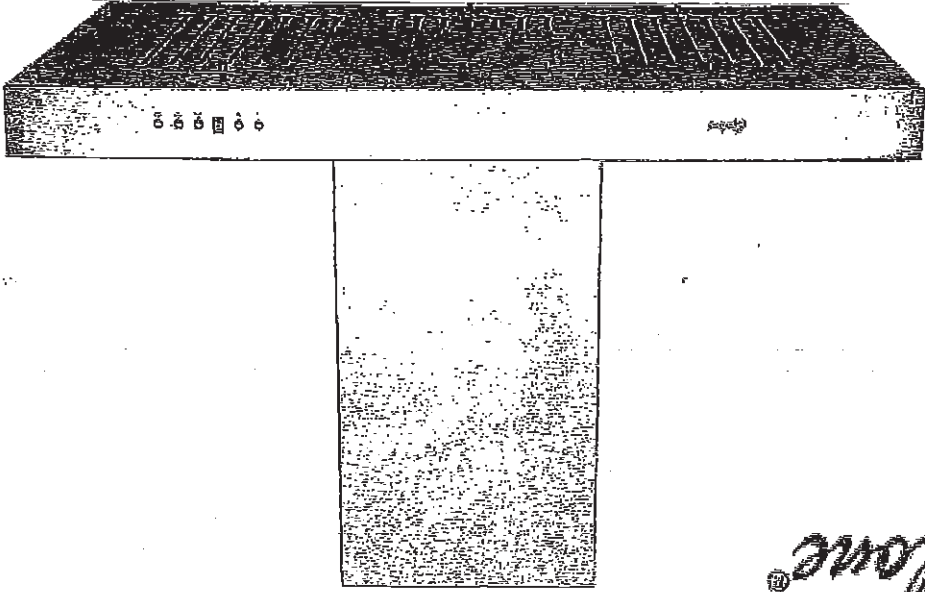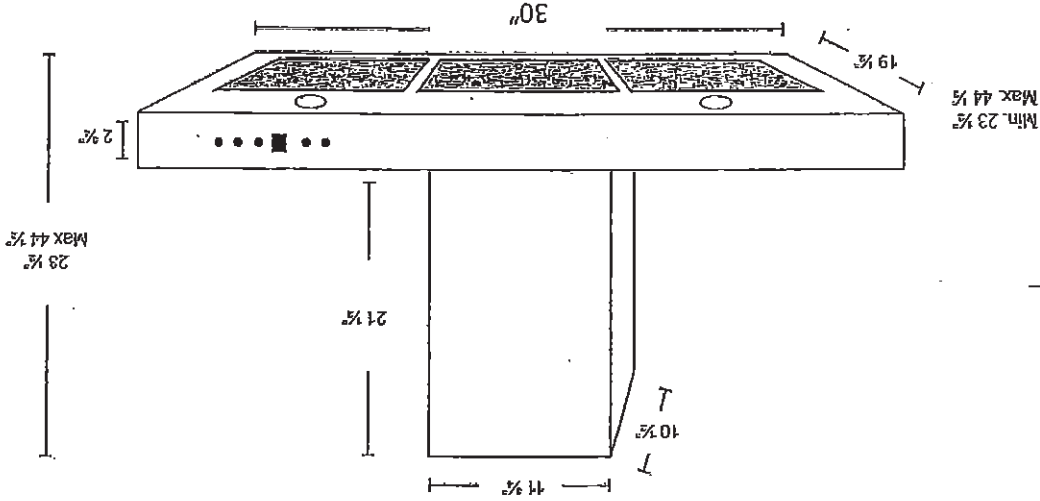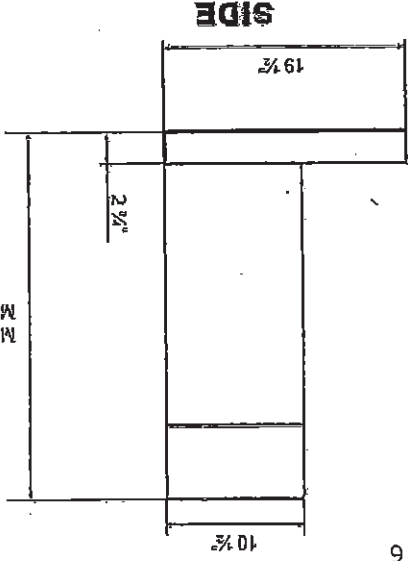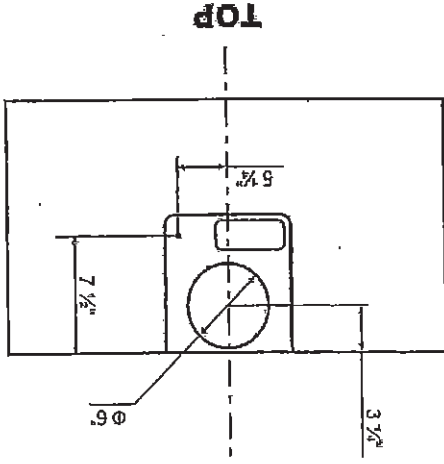

C1-COUNTRY LANE
LOT 2211
20-2070 ALT ELEV A
THE APPELDALE


37 of 43

C1-COUNTRY LANE
LOT 2211
20-2070 ALT ELEV A
THE APPELDALE

38 of 43

WHIRLPOOL WASHER Model #: WFW5620HW

Whirlpool Brand Canada English | Washer and Dryer | Washers | Front Load Washers | WFW5620HW

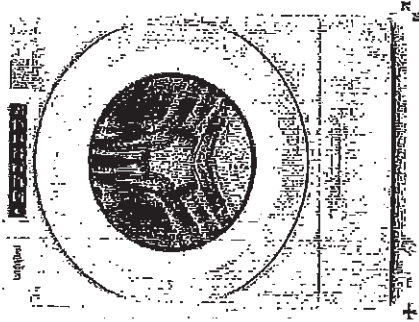

5.2 cu. ft. I.E.C. Closet-Depth
Front Load Washer with
Load & Go™ Dispenser



Whirlpool 5.2 cu. ft. I.E.C. Closet-Depth Front Load Washer with Load & Go™ Dispenser
Model #: WFW5620HW

Dimensions

Depth	30.17 cm, 31-9/16 in
Depth With Door Open 90 Degree	143.51 cm, 56-1/2 in
Minimum Height	98.11 cm, 38-5/8 in
Width	68.58 cm, 27.0 in

Appearance

LCD Touch Screen	No
Window	Yes

Details

Drum Material	Stainless Steel
---------------	-----------------

Cycles and Options

Number of Wash Cycles	37
-----------------------	----

Electrical

Hz	60
Power Cord Included	Yes

C1-COUNTRY LANE
LOT 2211
20-2070 ALT ELEV A
THE APPELDALE

39 of 43

WHIRLPOOL WASHER Model #: WFW5620HW

LOCATION REQUIREMENTS


Proper installation is your responsibility.

You will need:

- A water heater set to 120°F (49°C).
- A grounded electrical outlet located within 6 ft (1.8 m) of power cord on back of washer.
- Hot and cold water faucets located within 4 ft (1.2 m) of hot and cold water fill valves on washer, and water pressure of 20–100 psi (137.9–689.6 kPa).
- A level floor with maximum slope of 1" (25 mm) under entire washer. Installing on carpet or surfaces with foam backing is not recommended.
- Floor must support washer's total weight (with water and load) of 315 lbs (143 kgs).

IMPORTANT: Do not install, store, or operate washer where it will be exposed to weather or in temperatures below 32°F (0°C). Water remaining in washer after use may cause damage in low temperatures. See "Washer/Care" in your Use and Care Guide for winterizing information.


Whirlpool Models*

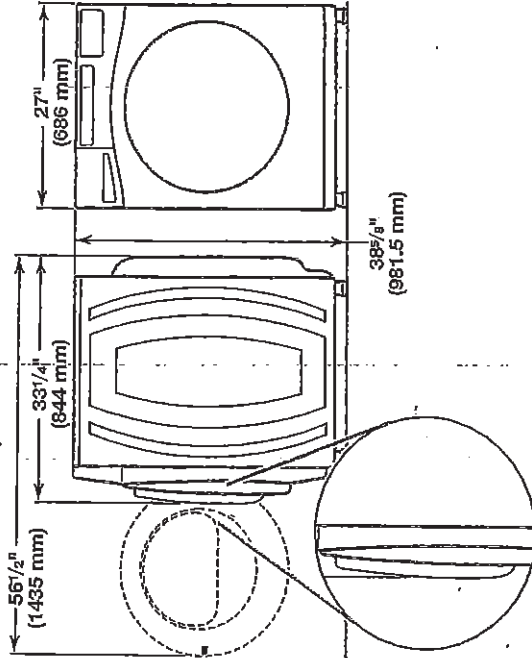

All dimensions show minimum spacing allowed. For each arrangement, consider allowing more space for ease of installation and servicing, and spacing for companion appliances and clearances for walls, doors, and floor moldings.

Space must be large enough to allow door to fully open. Add spacing of 1" (25 mm) on all sides of washer to reduce noise transfer. If a closet door or louvered door is installed, top and bottom air openings in door are required.

Recessed area or closet installation (stacked washer and dryer):

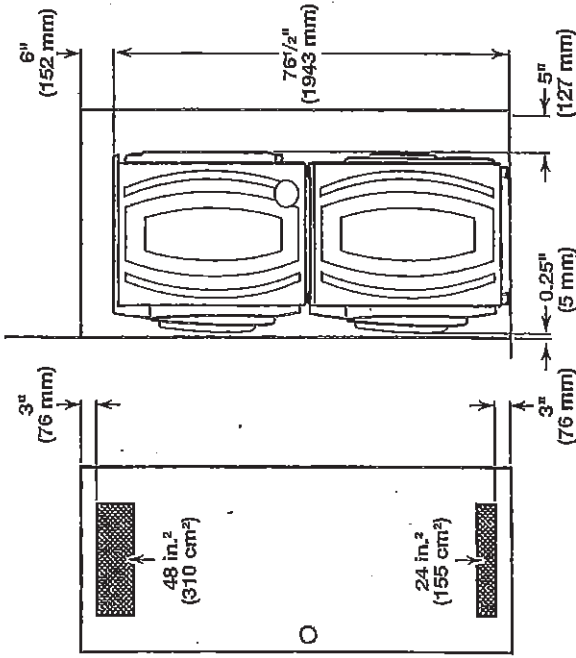


*For additional details (or information) specific to your model, refer to the 'Dimensions' listed for your model at www.whirlpool.com.

C1-COUNTRY LANE
LOT 2211
20-2070 ALT ELEV A
THE APPLEDALE


40 of 43

WHIRLPOOL WASHER Model #: WFW5620JHW


Custom under-counter installation:

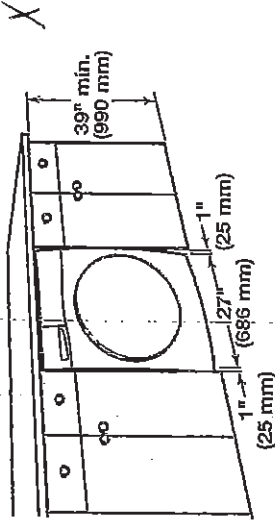

Recessed area or closet installation:

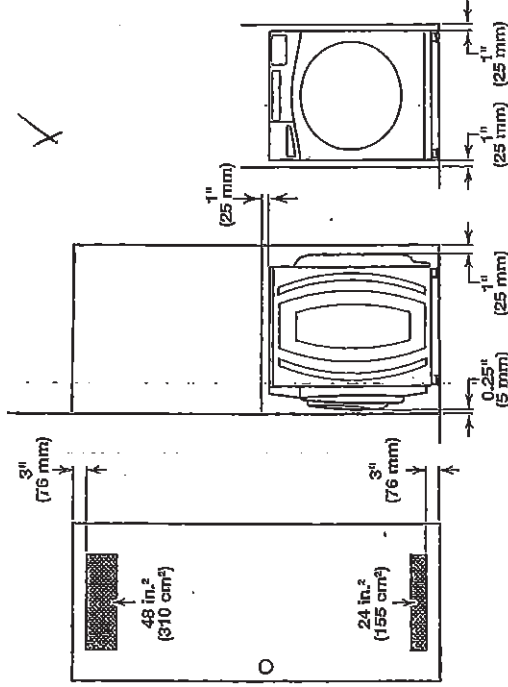

Custom cabinet installation:

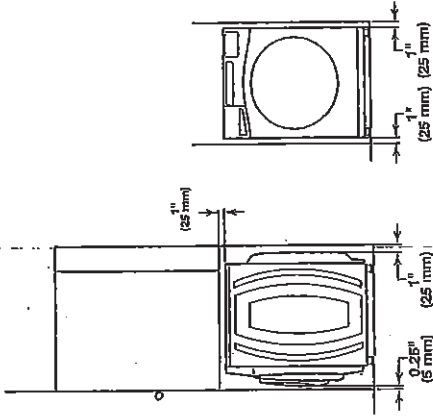


DRAIN SYSTEM

The drain system can be installed using a floor drain, wall standpipe, floor standpipe, or laundry tub. Select the method you need.


IMPORTANT: To avoid siphoning, only 4.5" (114 mm) of drain hose should be inside standpipe. Always secure drain hose with cable tie.

Floor standpipe drain system

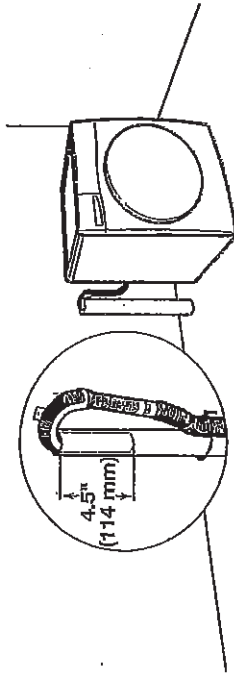


Minimum diameter for a standpipe drain: 2" (51 mm). Minimum carry-away capacity: 17 gal. (64 L) per minute. A 1/4" (6 mm) diameter to 1" (25 mm) diameter Standpipe Adapter Kit is available (Part Number 3363920). Top of standpipe must be at least 30" (762 mm) high; install no higher than 96" (2.44 m) from bottom of washer. If you have an overhead sewer and need to pump higher than 96" (2.44 m), a sump pump and associated hardware are needed. See "Alternate parts."

Wall standpipe drain system

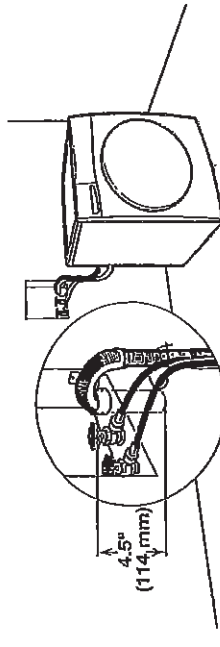

See requirements for floor standpipe drain system.

Laundry tub drain system

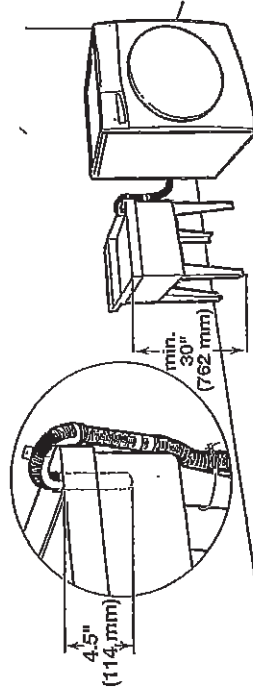


Minimum capacity: 20 gal. (76 L). Top of laundry tub must be at least 30" (762 mm) above floor; install no higher than 96" (2.44 m) from bottom of washer.

C1-COUNTRY LANE
LOT 2211
20-2070 ALT ELEV A
THE APPELDALE

41^{or}43

WHIRLPOOL DRYER Model #: YWED5620HW

Whirlpool Brand Canada English | Whirlpool Dryers | Dryers | Electric Dryers | YWED5620HW

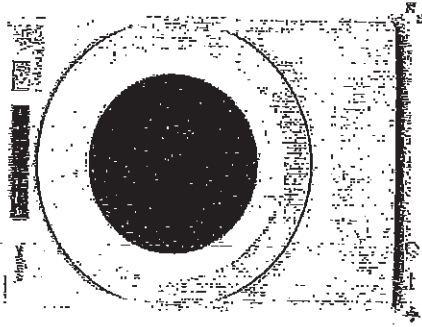

Calisto
Vari Style
Dryer

7.4 cu. ft. Front Load Electric
Dryer with Intuitive Touch
Controls



Whirlpool

7.4 cu. ft. Front Load Electric Dryer with Intuitive Touch Controls

Model #: YWED5620HW

Dimensions

Depth	78.74 cm, 31.0 in
Depth With Door Open 90 Degree	138.43 cm, 54-1/2 in
Height	98.12 cm, 38-5/4 in
Width	68.58 cm, 27.0 in

Configuration and Overview

Fuel Type	Electric
-----------	----------

Cycles and Options

Cycle Time Remaining	Yes
Lint Filter Indicator	No
Number of Dryer Cycles	36
Number of Dryness Levels	3

Ventilation System

Long Vent	No
Maximum Vent Length	64
Venting Direction	Left, Right, Bottom, Rear

Electrical

kW	50
Power Cord Included	Yes


Handwritten signature or mark.

C1-COUNTRY LANE
LOT 2211
20-2070 ALT ELEV A
THE APPLEDALE

42 or 43

WHIRLPOOL DRYER Model #: YWED5620HW

Back view:

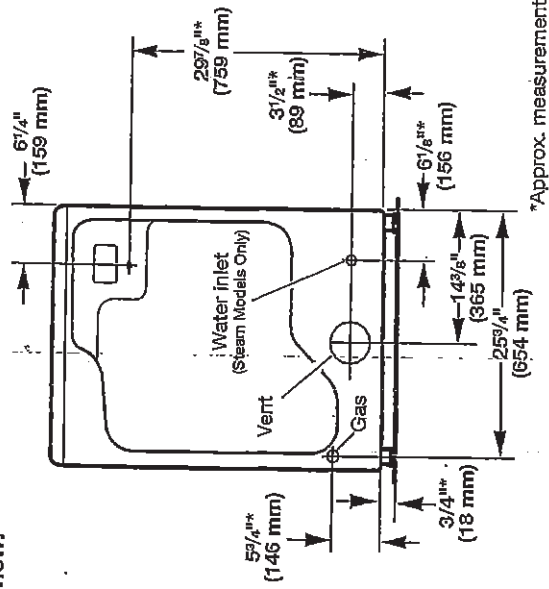

NOTE: Most installations require a minimum of 5" (127 mm) clearance behind dryer for exhaust vent with elbow. See "Venting Requirements."

Installation Clearances

For each arrangement, consider allowing more space for ease of installation and servicing, spacing for companion appliances, and clearances for walls, doors, and floor moldings. Space must be large enough to allow door to fully open. Add spacing on all sides of dryer to reduce noise transfer. If a closet door or louvered door is installed, top and bottom air openings in door are required.

Check code requirements. Some codes limit, or do not permit, installation of the dryer in garages, closets, mobile homes, or sleeping quarters. Contact your local building inspector:


NOTE: No other fuel-burning appliance can be installed in the same closet as a dryer.

Installation spacing for recessed area or closet installation

All dimensions show recommended and minimum spacing allowed.


- Additional spacing should be considered for ease of installation and servicing.
- Additional clearances might be required for wall, door, floor moldings, dryer venting, and gas line.
- Additional spacing should be considered on all sides of the dryer to reduce noise transfer.
- For closet installation with a door, minimum ventilation openings in the top and bottom of the door are required. Louvered doors with equivalent ventilation openings are acceptable.
- Companion appliance spacing should also be considered.

Recommended installation clearances (dryer only):

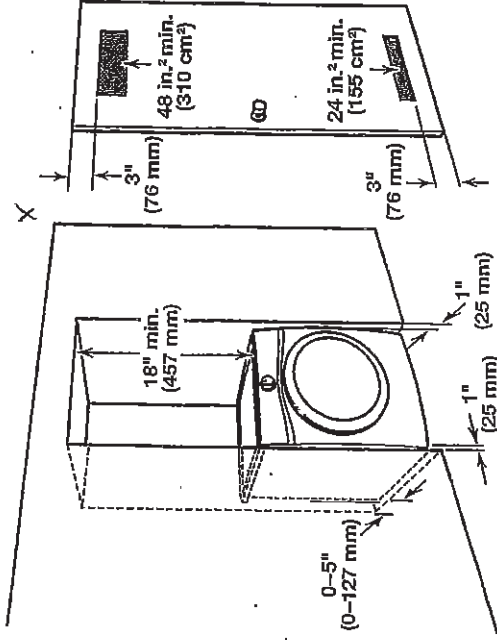

0" (0 mm) rear spacing is allowed for straight back venting only. For steam models only, inlet hose must not be kinked.

Custom under-counter installation:

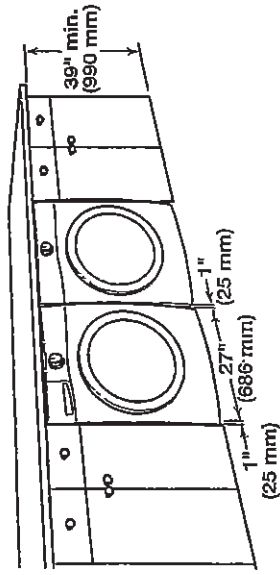

Mobile home - Additional installation requirements:

This dryer is suitable for mobile home installations.

The installation must conform to the Manufactured Home Construction and Safety Standard, Title 24 CFR, Part 3280 (formerly the Federal Standard for Mobile home construction and safety, Title 24, HUD Part 280) or Standard CAN/CSA-Z240 MH.

Mobile home installations require:

- Metal exhaust system hardware, available for purchase from your dealer. For further information, see "Assistance or Service" in your Use and Care Guide.
- Special provisions must be made in mobile homes to introduce outside air into dryer. Openings (such as a nearby window) should be at least twice as large as dryer exhaust opening.
- For mobile home installation of gas dryers:**
 - Mobile Home Installation Hold-down Kit Part Number 346764 is available to order. For further information, see "Assistance or Service" in your Use and Care Guide.

C1-COUNTRY LANE
LOT 2211
20-2070 ALT ELEV A
THE APPELDALE

43 of 43

WHIRLPOOL DRYER Model #: YWED5620HW

Additional parts may be required, depending on your installation. Check local codes. Check existing electrical supply and venting. Read "Electrical Requirements" and "Venting Requirements" before purchasing parts.

If using a power supply cord:

Use a UL Listed power supply cord kit marked for use with clothes dryers. The kit should contain:

- A UL Listed 30 amp power supply cord, rated 120/240 volt minimum. The cord should be type SRD or SRDT and be at least 4 ft. (1.22 m) long. The wires that connect to the dryer must end in ring terminals or spade terminals with upturned ends.
- A UL Listed strain relief.

Optional Equipment (not supplied with dryer):

Refer to your Use and Care Guide for information about accessories available for your dryer.

LOCATION REQUIREMENTS

Check code requirements. Some codes limit, or do not permit, installing dryer in garages, closets, mobile homes, or sleeping quarters. Contact your local building inspector.

!WARNING



Explosion Hazard

Keep flammable materials and vapors, such as gasoline, away from dryer.

Place dryer at least 18 inches (460 mm) above the floor for a garage installation.

Failure to do so can result in death, explosion, or fire.


You will need:

- A location allowing for proper exhaust installation. See "Venting Requirements."
- A separate 15 or 20 amp circuit for a gas dryer or 30 amp circuit for an electric dryer.
- If using power supply cord, a grounded electrical outlet located within 2 ft. (610 mm) of either side of dryer. See "Electrical Requirements."
- Floor must support dryer weight of 200 lbs. (90.7 kg). Also consider weight of companion appliance.
- Cold water faucets located within 4 ft. (1.2 m) of the water fill valves, and water pressure of 20-120 psi (138-827 kPa). You may use your washer's water supply by purchasing the necessary parts noted in "Parts needed."
- Level floor with maximum slope of 1" (25 mm) under entire dryer. If slope is greater than 1" (25 mm), install Extended Dryer Feet Kit, Part Number 279810. If not level, clothes may not tumble properly and automatic sensor cycles may not operate correctly.
- For garage installation, place dryer at least 18" (460 mm) above floor. If using a pedestal, you will need 18" (460 mm) to bottom of dryer.
- The dryer must not be installed or stored in an area where it will be exposed to water and/or weather.

IMPORTANT: Do not operate, install, or store dryer where it will be exposed to water, weather, or at temperatures below 40°F (4°C). Lower temperatures may cause dryer not to shut off at end of automatic sensor cycles, resulting in longer drying times.


DRYER DIMENSIONS

Front view:

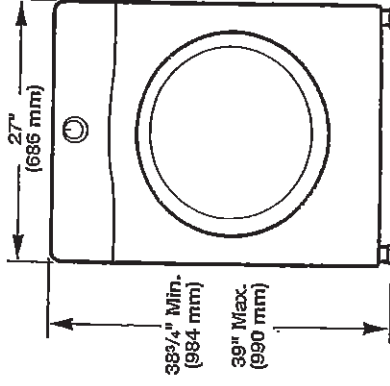

Side view:

Whirlpool Models

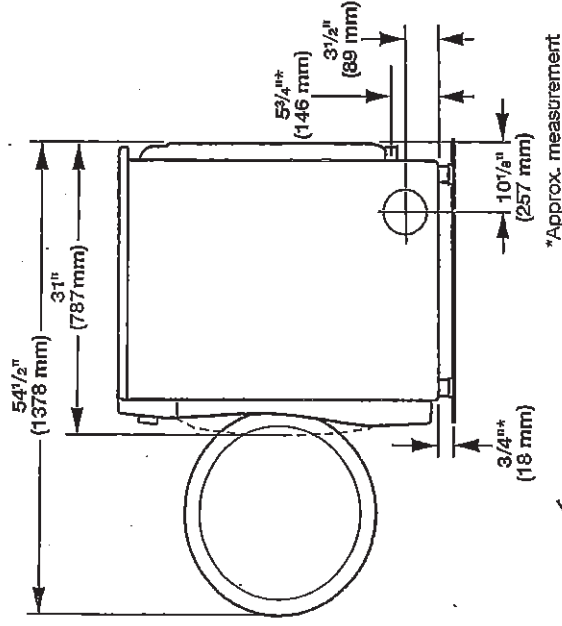

Maytag Models

