



04-Jun-21

Interior Finishing Selection Sheet

LOT	00540	20-2070-A1 ELEV A THE APPLIEDALE
PURCHASERS: BHUVANESWARARAO BALLA SUMATHI PITCHUKA		
CONTACT NO: 647-960-8474		
VENDOR: HEATHWOOD HOMES (WHITBY) LIMITED - PHASE 4		

UPG	
Appliances	
6-8894 Kitchen HoodFan	☐ CYCLONE 30" CANOPY CHIMNEY HOODFAN STAINLESS STEEL SCB51430 STD PAGE 32
Cabinetry	
122-6263 Finished Basement Bathroom Cabinet Colour/Styles	☐ MANCHESTER PORCINI CL VIKING III MAPLE
124-2076 Finished Basement Bathroom Cabinet Hardware	☐ HARDWARE 181 STD
1-9111 Kitchen Cabinet Colour/Style	☐ SIMCOE ORCHID VIKING III STD 3DL
3-2086 Kitchen Cabinet Hardware	☐ HARDWARE 9677 STD
211-6263 Laundry Room Opt. Upper Cabinet	☒ MANCHESTER PORCINI CL VIKING III MAPLE
212-7672 Laundry Room Opt. Upper Cabinet Hardware	☐ HARDWARE 135 STD
25-6263 Main Bathroom Cabinet Colour/Style	☐ MANCHESTER PORCINI CL VIKING III MAPLE
29-7672 Main Bathroom Cabinet Hardware	☐ HARDWARE 135 STD
20-6263 Master Ensuite Cabinet Colour/Style	☐ MANCHESTER PORCINI CL VIKING III MAPLE
22-7672 Master Ensuite Cabinet Hardware	☐ HARDWARE 135 STD

Carpet	
37-9246 Bedroom 2 Flooring	☐ Dynasty Tex 40 oz Poly BEACH SHELL DY 84558 STD
38-9246 Bedroom 3 Flooring	☐ Dynasty Tex 40 oz Poly BEACH SHELL DY 84558 STD
377-9246 Finished Basement Bedroom Flooring	☐ Dynasty Tex 40 oz Poly BEACH SHELL DY 84558 STD
285-9246 Finished Basement Rec/Hall Flooring	☐ Dynasty Tex 40 oz Poly BEACH SHELL DY 84558 STD
36-9246 Master Bedroom Flooring	☐ Dynasty Tex 40 oz Poly BEACH SHELL DY 84558 STD
52-1079 Throughout Underpad	☐ Underpad 500 Series STD

Ceramics	
125-5494 Finished Basement Bathroom Flooring	☐ New Albion Grey GE.NA.GRY.1313 Std 13 x 13
126-2225 Finished Basement Bathroom Grout	☐ Grout (27) Silver STD
127-5442 Finished Basement Bathroom Wall Tile	☐ New Albion Grey GE.NA.GRY.0810 Std 8 x 10 TO BE INSTALL VERTICALLY

1. The Purchaser acknowledges these selections are subject to the terms and conditions of the applicable Agreement of Purchase and Sale.
2. The Purchaser acknowledges that the Vendor accepts no responsibility in the event the Vendor is unable to supply a selection. The Purchaser agrees to reselect from the currently available selections immediately upon request.
3. The Vendor reserves the right to substitute above materials and equipment with that of equal or better quality.
4. Purchaser acknowledges that items may not be exactly as shown. Variations from the Vendor's samples may occur in finished materials due to normal production processes. Vendor is not responsible for shade difference which may occur from different dye lots or wood grains. Variations from the Vendor's samples will occur with natural materials such as wood, marble, granite, hardwood and brick.
5. The Vendor reserves the right to select Grout & Thresholds that best suits the Tile selected.
6. Selections will not be processed unless signed by Heathwood Homes Head Office.
7. The colour selections made on the Colour Chart are final and cannot be changed once submitted.
8. The Purchaser has checked and acknowledges the accuracy of this Colour Chart.

W/6/2021 B. Pitchuka	June 4 21	Décor Consultant
Date	Date	
Purchaser	-03-14 2021	my Rosen
Date	Date Approved	HEATHWOOD HOMES (WHITBY) LIMITED - PHASE 4
Purchaser		



04-Jun-21

Interior Finishing Selection Sheet

LOT 00540

202070-AL ELEV A THE APPLEDALE

PURCHASERS: BHUVANESWARARAO BALLA
SUMATHI PITCHUKA

CONTACT NO: 647-960-8474

VENDOR: HEATHWOOD HOMES (WHITBY) LIMITED - PHASE 4

UPG

Ceramics

128-2226 Finished Basement Bathroom Wall Tile Grout

☐ Grout (00) White STD

16-8132 Foyer Flooring

☒ Regal Polished Shell White NY.RG.SLW.2424.PL UPG_6 24 x 24

17-2225 Foyer Grout

☐ Grout (27) Silver STD

4-9087 Kitchen Backsplash

☒ Eterna Series Imperial Grey OV.ET.IGY.02.HEX.PL UPG 7 2" HEX Polished

5-2225 Kitchen Backsplash Grout

☐ Grout (27) Silver STD

140-9257 Landing at Garage Entry Flooring

☐ CARRARA White / Grey GE.CR.WHIT.1313.MT STD 13 x 13

141-2225 Landing at Garage Entry Grout

☐ Grout (27) Silver STD

66-9257 Laundry Room Flooring

☐ CARRARA White / Grey GE.CR.WHIT.1313.MT STD 13 x 13

67-2225 Laundry Room Grout

☐ Grout (27) Silver STD

~~242-2225 Laundry Room Opt. Upper Cabinet Hardware~~

~~☐ Grout (27) Silver STD~~

30-5494 Main Bathroom Flooring

☐ New Albion Grey GE.NA.GRY.1313 Std 13 x 13

31-2225 Main Bathroom Grout

☐ Grout (27) Silver STD

112-5442 Main Bathroom Tub/Wall Tile

☐ New Albion Grey GE.NA.GRY.0810 Std 8 x 10 TO BE INSTALL VERTICALLY

113-2226 Main Bathroom Tub/Wall Tile Grout

☐ Grout (00) White STD

23-8228 Master Ensuite Floor Tile

☐ New Albion Taupe GE.NA.TPE.1313 Std 13 x 13

24-7705 Master Ensuite Floor Tile Grout

☒ Upgrade Grout (01) Alabaster U/G

73-8661 Master Ensuite Shower Floor Tile

☐ Ontario Series Mosaic Snow White Matte OD.ON.SWT.0202.MT.N STD 2 x 2

74-2226 Master Ensuite Shower Floor Tile Grout

☐ Grout (00) White STD

147-8923 Master Ensuite Shower Jamb(s) and Sill(s)

☐ Shower Jamb / Sill Thassos White STD

104-8624 Master Ensuite Shower Wall Tile

☐ New Albion Taupe GE.NA.TPE.0810 STD 8" x 10" TO BE INSTALLED VERTICALLY

105-2226 Master Ensuite Shower Wall Tile Grout

☐ Grout (00) White STD

1. The Purchaser acknowledges these selections are subject to the terms and conditions of the applicable Agreement of Purchase and Sale.
2. The Purchaser acknowledges that the Vendor accepts no responsibility in the event the Vendor is unable to supply a selection. The Purchaser agrees to reselect from the currently available selections immediately upon request.
3. The Vendor reserves the right to substitute above materials and equipment with that of equal or better quality.
4. Purchaser acknowledges that items may not be exactly as shown. Variations from the Vendor's samples may occur in finished materials due to normal production processes. Vendor is not responsible for shade difference which may occur from different dye lots or wood grains. Variations from the Vendor's samples will occur with natural materials such as wood, marble, granite, hardwood and brick.
5. The Vendor reserves the right to select Grout & Thresholds that best suits the Tile selected.
6. Selections will not be processed unless signed by Heathwood Homes Head Office.
7. The colour selections made on the Colour Chart are final and cannot be changed once submitted.
8. The Purchaser has checked and acknowledges the accuracy of this Colour Chart.

4/6/21 B. Raju

4/6/21 J. 21

Date Purchaser

Date Decor Consultant

Date Purchaser

Date Approved HEATHWOOD HOMES (WHITBY)
LIMITED - PHASE 4



Interior Finishing ~~Selectiva Sheet~~ of 16

04-Jun-21

LOT 00540

20-2070-AL ELEV A THE APPLIEDALE

PURCHASERS: BHUVANESWARARAO BALLA
SUMATHI PITCHUKA

CONTACT NO: 647-960-8474

VENDOR: HEATHWOOD HOMES (WHITBY) LIMITED - PHASE 4

UPG

Ceramics

32-5691 Powder Room Flooring

☒ Regal Polished Shell White NY.RG.SLW.1224.PLN. UPG 4 12
x 24 TILE INSTALL DIRECTION SKETCH # 6 PAGE 14

33-2225 Powder Room Grout

☐ Grout (27) Silver STD

53-2232 Throughout Thresholds

☐ Metal Thresholds STD

Electrical

90-5796 Throughout Switches and Plug

☐ Decora White Switches and Plugs STD

Fireplace

136-8892 Great Room Fireplace Mantle

☐ Paint Grade Mantle- 6" Deep Mantle (TV above Fireplace)
WHITE NF-17 UPG PAGE 23

8873
138-8458 Great Room Fireplace Surround

☐ 3 pc - 6" Marble Surround Nero Marquina

135-5529 Great Room Fireplace Type

☐ 36" Direct Vent Gas Fireplace

Granite

123-8595 Finished Basement Bathroom Countertop

☒ Quartz-Caesarstone OCEAN FOAM #6141 Group 2 UPG 3/4"
with Mitered Edge

2-9121 Kitchen Countertop

☒ MSI Quartz ICED WHITE Group 1 UPG 3/4" with Mitered
Edge

28-8595 Main Bathroom Countertop

☒ Quartz-Caesarstone OCEAN FOAM #6141 Group 2 UPG 3/4"
with Mitered Edge

21-8595 Master Ensuite Countertop

☒ Quartz-Caesarstone OCEAN FOAM #6141 Group 2 UPG 3/4"
with Mitered Edge

Hardwood

99-9362 Dining Room Flooring

☒ 5" White Oak Solid Sawn Sculpted Character- Pearl Finish
CANVAS White Oak Pearl 3/4" X 5"

11-9362 Great Room Flooring

☒ 5" White Oak Solid Sawn Sculpted Character- Pearl Finish
CANVAS White Oak Pearl 3/4" X 5"

338-9362 Kitchen Flooring

☒ 5" White Oak Solid Sawn Sculpted Character- Pearl Finish
CANVAS White Oak Pearl 3/4" X 5"

98-9362 Main Hall Flooring

☒ 5" White Oak Solid Sawn Sculpted Character- Pearl Finish
CANVAS White Oak Pearl 3/4" X 5"

35-9362 Upper Hall Flooring

☒ 5" White Oak Solid Sawn Sculpted Character- Pearl Finish
CANVAS White Oak Pearl 3/4" X 5"

1. The Purchaser acknowledges these selections are subject to the terms and conditions of the applicable Agreement of Purchase and Sale.
2. The Purchaser acknowledges that the Vendor accepts no responsibility in the event the Vendor is unable to supply a selection. The Purchaser agrees to reselect from the currently available selections immediately upon request.
3. The Vendor reserves the right to substitute above materials and equipment with that of equal or better quality.
4. Purchaser acknowledges that items may not be exactly as shown. Variations from the Vendor's samples may occur in finished materials due to normal production processes. Vendor is not responsible for shade difference which may occur from different dye lots or wood grains. Variations from the Vendor's samples will occur with natural materials such as wood, marble, granite, hardwood and brick.
5. The Vendor reserves the right to select Grout & Thresholds that best suits the Tile selected.
6. Selections will not be processed unless signed by Heathwood Homes Head Office.
7. The colour selections made on the Colour Chart are final and cannot be changed once submitted.
8. The Purchaser has checked and acknowledges the accuracy of this Colour Chart.

4/6/2021 B. Whitby

Date Purchaser

4/6/2021
Date

Décor Consultant

-03-14-2021

Date Purchaser

Date Approved
HEATHWOOD HOMES (WHITBY)
LIMITED - PHASE 4



Interior Finishing Selections

04-Jun-21

LOT 00540

20-2070-AL ELEV A THE APPLIEDALE

PURCHASERS: BHUVANESWARARAO BALLA CONTACT NO: 647-960-8474
SUMATHI PITCHUKA

VENDOR: HEATHWOOD HOMES (WHITBY) LIMITED - PHASE 4

UPG

Interior Railings

49-8148 Stairs to Lower Level Handrail/Pickets/Posts Type

☐ Single Collar Alt. Plain w/ Shoes with 3 1/2" Square/Cap Post(s)
BLACK METAL STD

43-8148 Stairs to Upper Level Handrail/Pickets/Posts Type

☐ Single Collar Alt. Plain w/ Shoes with 3 1/2" Square/Cap Post(s)
BLACK METAL STD

Interior Stairs

45-1712 Stairs to Lower Level Type

☐ Oak Stairs UPG_1

39-1712 Stairs to Upper Level Type

☐ Oak Stairs UPG_1

Interior Trim

91-8704 Throughout Trim Size

☐ 5 1/4" Baseboards and 3" Integrated Backbend Casings
STD

Painting

50-7761 Stairs to Lower Level Handrail/Pickets/Posts Colour

☐ Stain handrail, stringers, treads, risers, nosing & posts. (Metal
pickets) STAIN SAMBUCCA

44-7761 Stairs to Upper Level Handrail/Pickets/Posts Colour

☐ Stain handrail, stringers, treads, risers, nosing & posts. (Metal
pickets) STAIN SAMBUCCA

240-1716 Throughout Trim - Paint Colour

☐ Trim WHITE STD

51-1717 Throughout Walls - Paint Colour

☐ Wall WARM GREY 22 STD

Plumbing

268-1737 Finished Basement Bathroom Plumbing Fixture (Colour)

☐ Plumbing Fixtures WHITE STD

266-1737 Main Bathroom Plumbing Fixture (Colour)

☐ Plumbing Fixtures WHITE STD

149-1737 Master Ensuite Plumbing Fixture (colour)

☐ Plumbing Fixtures WHITE STD

34-1737 Powder Room Plumbing Fixture (Colour)

☐ Plumbing Fixtures WHITE STD

1. The Purchaser acknowledges these selections are subject to the terms and conditions of the applicable Agreement of Purchase and Sale.
2. The Purchaser acknowledges that the Vendor accepts no responsibility in the event the Vendor is unable to supply a selection. The Purchaser agrees to reselect from the currently available selections immediately upon request.
3. The Vendor reserves the right to substitute above materials and equipment with that of equal or better quality.
4. Purchaser acknowledges that items may not be exactly as shown. Variations from the Vendor's samples may occur in finished materials due to normal production processes. Vendor is not responsible for shade difference which may occur from different dye lots or wood grains. Variations from the Vendor's samples will occur with natural materials such as wood, marble, granite, hardwood and brick.
5. The Vendor reserves the right to select Grout & Thresholds that best suits the Tile selected.
6. Selections will not be processed unless signed by Heathwood Homes Head Office.
7. The colour selections made on the Colour Chart are final and cannot be changed once submitted.
8. The Purchaser has checked and acknowledges the accuracy of this Colour Chart.

4/6/2021 B. Pitchuka

Date Purchaser

4/6/2021 B. Pitchuka

Date

Décor Consultant

myroen

Date Purchaser

Date Approved HEATHWOOD HOMES (WHITBY)
LIMITED - PHASE 4



14-Jun-21

Sales Selection Sheet
Of 16

LOT	00540	20-2070-ALELEV A THE APPLIEDALE	
PURCHASERS: BHUVANESWARAO BALLA SUMATHI PITCHUKA		CONTACT NO: 647-960-8474	
VENDOR:	HEATHWOOD HOMES (WHITBY) LIMITED - PHASE 4		HST #

It is herein understood and agreed between the undersigned parties hereto that the following changes shall be made to the above mentioned Agreement of Purchase and Sale in accordance with the agreement and except for such changes noted below, all other terms and conditions in the Agreement of Purchase and Sale shall remain as stated herein: It is further understood that and agreed that all changes and additions shall be installed as per builder's specifications, location and available selections. The Purchaser hereby agrees to purchase the following extras:

AMOUNT:

Appliances

2 Qty: 1

SEE SPEC PAGES 33-42
BUILT-IN KITCHEN LAYOUT SKETCH # 7 PAGE 20

Cabinetry

2267 Optional Upgrade Laundry Upper Qty: 1
Optional Upgrade SKETCH # 8 AND 9 PAGES 21 AND 22

Ceramics

2211 Upgrade 6 Tile Qty: 1
Foyer Floor

2218 Upgrade 7 Tile Qty: 1
Kit. Basplash

2216 Upgrade Grout Qty: 1
Master Bath Floor

2212 Upgrade 4 Tile Qty: 1
Powder Floor

TILE DIRECTION SKETCH # 6 PAGE 19
SIDE TO SIDE

Granite

1. This Sales Selection Sheet when properly executed forms part of our Agreement of Purchase and Sale.
2. All extras and upgrades listed above are subject to Construction Progress and Architectural and Municipal requirements.
3. In the event the Vendor is unable to incorporate the work approved above in the construction of the house for any reason whatsoever, the Vendor will not be liable to the Purchaser in any way. The monies paid for any changes or optional extras not proceeded with shall be returned to the Purchaser, without interest. The cost of options or extras is non-refundable in all other circumstances. If for any reason whatsoever the Agreement of Purchase and Sale is not completed, the total cost of work approved above will be retained by the Vendor.
4. The Vendor reserves the right to substitute above materials and equipment with that of equal or better quality.
5. Purchaser acknowledges that items may not be exactly as shown. Variations from the Vendor's samples may occur in finished materials due to normal production processes. Vendor is not responsible for shade difference which may occur from different dye lots or wood grains. Variations from the Vendor's samples will occur with natural materials such as wood, marble, granite, hardwood and brick.
6. The Vendor reserves the right to select Grout & Thresholds that best suits the Tile selected.
7. Selections will not be processed unless signed by Heathwood Homes Head Office.
8. The selections made on this schedule are final and cannot be changed once submitted.
9. The Purchaser has checked and acknowledges the accuracy of this schedule.

June 4/21	Signature on	June 4/21	IRIT SALEM
Date	Purchaser	Date	Décor Consultant
	file	06-14-2021	mgRosen
Date	Purchaser	Date Approved	HEATHWOOD HOMES (WHITBY) LIMITED - PHASE 4



14-Jun-21

Sales Selection Sheet
of 6

LOT	00540	20-2070-AL ELEV A THE APPLIEDALE	
PURCHASERS: BHUVANESWARARAO BALLA SUMATHI PITCHUKA		CONTACT NO: 647-960-8474	
VENDOR: HEATHWOOD HOMES (WHITBY) LIMITED - PHASE 4		HST #	

It is herein understood and agreed between the undersigned parties hereto that the following changes shall be made to the above mentioned Agreement of Purchase and Sale in accordance with the agreement and except for such changes noted below, all other terms and conditions in the Agreement of Purchase and Sale shall remain as stated herein: It is further understood that and agreed that all changes and additions shall be installed as per builder's specifications, location and available selections. The Purchaser hereby agrees to purchase the following extras:

AMOUNT:

2289	Optional Upgrade	Finished Basement Bathroom	Qty: 1
Countertop upgrade with 4" backsplash 3/4" GROUP 2 with double edge			
2286	Optional Upgrade	Kitchen	Qty: 1
Countertop 3/4" GROUP 1 with double edge			
764	Optional Extras	KITCHEN	Qty: 1
Granite cutout w/ straight edge polish to accommodate cook top Before June 1, 2021 COOKTOP SPECS PAGES 34-35			
2288	Optional Upgrade	Main Bathroom	Qty: 1
Countertop upgrade with 4" backsplash 3/4" GROUP 2 with double edge			
2287	Optional Upgrade	Master Ensuite	Qty: 1
Countertop upgrade with 4" backsplash 3/4" GROUP 2 with double edge			

Hardwood

2339	Vintage	DINETTE	Qty: 1
Before June 1, 2021			
2338	Vintage	GREAT	Qty: 1
Before June 1, 2021			
2345	Vintage	KITCHEN	Qty: 1
Before June 1, 2021			
2340	Vintage	M. HALL	Qty: 1
Before June 1, 2021			

1. This Sales Selection Sheet when properly executed forms part of our Agreement of Purchase and Sale.
2. All extras and upgrades listed above are subject to Construction Progress and Architectural and Municipal requirements.
3. In the event the Vendor is unable to incorporate the work approved above in the construction of the house for any reason whatsoever, the Vendor will not be liable to the Purchaser in any way. The monies paid for any changes or optional extras not proceeded with shall be returned to the Purchaser, without interest. The cost of options or extras is non-refundable in all other circumstances. If for any reason whatsoever the Agreement of Purchase and Sale is not completed, the total cost of work approved above will be retained by the Vendor.
4. The Vendor reserves the right to substitute above materials and equipment with that of equal or better quality.
5. Purchaser acknowledges that items may not be exactly as shown. Variations from the Vendor's samples may occur in finished materials due to normal production processes. Vendor is not responsible for shade difference which may occur from different dye lots or wood grains. Variations from the Vendor's samples will occur with natural materials such as wood, marble, granite, hardwood and brick.
6. The Vendor reserves the right to select Grout & Thresholds that best suits the Tile selected.
7. Selections will not be processed unless signed by Heathwood Homes Head Office.
8. The selections made on this schedule are final and cannot be changed once submitted.
9. The Purchaser has checked and acknowledges the accuracy of this schedule.

June 4/21	Signatures on	June 4/21	IRIT Salem
Date	Purchaser	Date	Décor Consultant
	File		
Date	Purchaser	Date	Marilyn Salem

Date Approved: HEATHWOOD HOMES (WHITBY) LIMITED - PHASE 4



14-Jun-21

Sales Selection Sheet

LOT	00540	20-2070-AL ELEV A THE APPLIEDALE	
PURCHASERS: BHUVANESWARARAO BALLA SUMATHI PITCHUKA		CONTACT NO: 647-960-8474	
VENDOR: HEATHWOOD HOMES (WHITBY) LIMITED - PHASE 4		HST #	

It is herein understood and agreed between the undersigned parties hereto that the following changes shall be made to the above mentioned Agreement of Purchase and Sale in accordance with the agreement and except for such changes noted below, all other terms and conditions in the Agreement of Purchase and Sale shall remain as stated herein: It is further understood that and agreed that all changes and additions shall be installed as per builder's specifications, location and available selections. The Purchaser hereby agrees to purchase the following extras:

AMOUNT:

2341	Vintage	UPPER HALL	Qty: 1
Before June 1, 2021			

Plumbing

161	Moen -CHATEAU	BATHROOM	Qty: 3
2 Handle Widespread Lavatory Chrome Faucet with Pop-Up Drain (Model#4945) in lieu of standard single lever Before June 1, 2021			
MAIN, BASEMENT BATHROOM AND POWDER ROOM PAGE 31			

119	AMERICAN STANDARD - SINK OPTIONS - Undermount Sink	BATHROOMS	Qty: 4
BOULEVARD-White-Model 0610 000 020 Before June 1, 2021			
MASTER, MAIN/AND BASEMENT BATHROOMS PAGE 27			

278	STANDARD Kitchen Sink Option	KITCHEN	Qty: 1
KINDRED Kitchen Sink Collection - Reginox ND1827RU/9 Stainless Kitchen Double (Large bowl/ Full Bowl) Undermount Sink (or equivalent) PAGE 24			

158	Moen -HANDHELD SHOWER	MAIN BATHROOM	Qty: 1
Engage Eco-Performance 6 function hand shower with magnetix docking Model 26100 EP Chrome (in lieu of Standard Showerhead) Before June 1, 2021			

2426	Moen -ALIGN	MASTER BATHROOM	Qty: 1
Roman Tub - 3 Piece Chrome (Model: 4796/T393) PAGE 29			

2422	Moen -ALIGN	MASTER BATHROOM	Qty: 2
Lav - 8" Widespread With Pop Up Drain Chrome (Model: 69000/T6193) PAGE 29			

1. This Sales Selection Sheet when properly executed forms part of our Agreement of Purchase and Sale.
2. All extras and upgrades listed above are subject to Construction Progress and Architectural and Municipal requirements.
3. In the event the Vendor is unable to incorporate the work approved above in the construction of the house for any reason whatsoever, the Vendor will not be liable to the Purchaser in any way. The monies paid for any changes or optional extras not proceeded with shall be returned to the Purchaser, without interest. The cost of options or extras is non-refundable in all other circumstances. If for any reason whatsoever the Agreement of Purchase and Sale is not completed, the total cost of work approved above will be retained by the Vendor.
4. The Vendor reserves the right to substitute above materials and equipment with that of equal or better quality.
5. Purchaser acknowledges that items may not be exactly as shown. Variations from the Vendor's samples may occur in finished materials due to normal production processes. Vendor is not responsible for shade difference which may occur from different dye lots or wood grains. Variations from the Vendor's samples will occur with natural materials such as wood, marble, granite, hardwood and brick.
6. The Vendor reserves the right to select Grout & Thresholds that best suits the Tile selected.
7. Selections will not be processed unless signed by Heathwood Homes Head Office.
8. The selections made on this schedule are final and cannot be changed once submitted.
9. The Purchaser has checked and acknowledges the accuracy of this schedule.

June 4/21	Signatures on	June 4/21	IRIT SALEM
Date	Purchaser	Date	Décor Consultant
	file		m. Rosen
Date	Purchaser		

Date Approved: HEATHWOOD HOMES (WHITBY) LIMITED - PHASE 4



14-Jun-21

Sales Selection Sheet
Book 16

LOT	00540	20-2070-AL ELEV A THE APPLIEDALE	
PURCHASERS: BHUVANESWARARAO BALLA SUMATHI PITCHUKA		CONTACT NO: 647-960-8474	
VENDOR: HEATHWOOD HOMES (WHITBY) LIMITED - PHASE 4		HST #	

It is herein understood and agreed between the undersigned parties hereto that the following changes shall be made to the above mentioned Agreement of Purchase and Sale in accordance with the agreement and except for such changes noted below, all other terms and conditions in the Agreement of Purchase and Sale shall remain as stated herein: It is further understood that and agreed that all changes and additions shall be installed as per builder's specifications, location and available selections. The Purchaser hereby agrees to purchase the following extras:

AMOUNT:

146	Moen -ALIGN	MASTER BEDROOM	Qty: 1
	Posi-Temp with 3 Function Diverter Valve, Slide Bar with Hand Held and Showerhead (Less Tub Spout) Chrome (Model: 62320/3372/T4191/T2192EP/3669EP/A725)		
		PAGE 30	
161	Moen -CHATEAU	POWDE ROOM MAIN ,BASEMENT BATHROOM	Qty: 3
	2 Handle Widespread Lavatory Chrome Faucet with Pop-Up Drain (Model#4945) in lieu of standard single lever		
		* DUPLICATE SEE CREDIT PAGE 17 OF 46	

1. This Sales Selection Sheet when properly executed forms part of our Agreement of Purchase and Sale.
2. All extras and upgrades listed above are subject to Construction Progress and Architectural and Municipal requirements.
3. In the event the Vendor is unable to incorporate the work approved above in the construction of the house for any reason whatsoever, the Vendor will not be liable to the Purchaser in any way. The monies paid for any changes or optional extras not proceeded with shall be returned to the Purchaser, without interest. The cost of options or extras is non-refundable in all other circumstances. If for any reason whatsoever the Agreement of Purchase and Sale is not completed, the total cost of work approved above will be retained by the Vendor.
4. The Vendor reserves the right to substitute above materials and equipment with that of equal or better quality.
5. Purchaser acknowledges that items may not be exactly as shown. Variations from the Vendor's samples may occur in finished materials due to normal production processes. Vendor is not responsible for shade difference which may occur from different dye lots or wood grains. Variations from the Vendor's samples will occur with natural materials such as wood, marble, granite, hardwood and brick.
6. The Vendor reserves the right to select Grout & Thresholds that best suits the Tile selected.
7. Selections will not be processed unless signed by Heathwood Homes Head Office.
8. The selections made on this schedule are final and cannot be changed once submitted.
9. The Purchaser has checked and acknowledges the accuracy of this schedule.

June 4/21	Signatures	June 4/21	1217 Salem
Date	Purchaser	Date	Décor Consultant
	on file		myra
Date	Purchaser		

Date Approved - HEATHWOOD HOMES (WHITBY) LIMITED - PHASE 4



23-Jun-21

REVISED-Sales Selection Sheet
For 160

LOT 00540

20-2070-AL ELEV A THE APLEDALE

PURCHASERS: BHUVANESWARARAO BALLA
SUMATHI PITCHUKA

CONTACT NO: 647-960-8474

VENDOR: HEATHWOOD HOMES (WHITBY) LIMITED - PHASE 4

HST #

It is herein understood and agreed between the undersigned parties hereto that the following changes shall be made to the above mentioned Agreement of Purchase and Sale in accordance with the agreement and except for such changes noted below, all other terms and conditions in the Agreement of Purchase and Sale shall remain as stated herein: It is further understood that and agreed that all changes and additions shall be installed as per builder's specifications, location and available selections. The Purchaser hereby agrees to purchase the following extras:

Plumbing

AMOUNT:

161 Moen -CHATEAU

POWDER
ROOM, BASEMENT
AND MAIN
BATHROOM

Qty: -3

2 Handle Widespread Lavatory Chrome Faucet with Pop-Up Drain (Model#4945) in lieu of standard single lever

DUPLICATED CHARGE ON SALE SELECTION SHEETS SEE ORIGINAL PAGE 16

1. Purchasers have requested the change described above, its costs, and the corresponding adjustments in the construction schedule. By signing this change order, Purchasers agree to pay for this change and acknowledge that the estimated delivery date for the home be revised accordingly. The Vendor will incorporate the change into the home only when the change order has been approved by the Vendor, and paid for in full by the purchasers.
2. The Vendor will endeavour to incorporate the requested revisions in the construction of the house, but will not be liable to the Purchaser in any way.
3. Costs quoted above are firm provided the Purchaser agrees and pays in full the designated changes or extras within five (5) days of the date of the Vendor's Offer as noted below.
4. Notwithstanding the signing of this Sales Selection Sheet by both the Vendor and the purchaser, Vendor may elect at any time not to proceed with any or all such changes or optional extras. In the event of such election, the monies paid for any changes or optional extras not proceeded with shall be returned to the Purchaser, without interest. The cost of options or extras is non-refundable in all other circumstances.
5. In the event that the transaction of Purchase and Sale is not completed for any reason whatsoever, the Purchaser acknowledges that these monies will not be returned by the Vendor.
6. The Vendor reserves the right to substitute above materials and equipment with that of equal or better quality.
7. Purchaser acknowledges that items may not be exactly as shown. Variations from the Vendor's samples may occur in finished materials due to normal production processes. Vendor is not responsible for shade difference which may occur from different dye lots or wood grains. Variations from the Vendor's samples will occur with natural materials such as wood, marble, granite, hardwood and brick.
8. Selections will not be processed unless signed by Heathwood Homes Head Office.
9. The selections made on this schedule are final and cannot be changed once submitted.
10. The Purchaser has checked and acknowledges the accuracy of this schedule.

June 24/21 Signatures on Purchaser
Date file by email
Purchaser

June 24/21 IRIT SALEM
Date Décor Consultant
M. Rosen

Date Approved HEATHWOOD HOMES (WHITBY)
LIMITED - PHASE 4


C2- COUNTRY LANE
LOT 540
20-2070 ALT ELEV A
THE APPLIEDALE

18 of 46
The Appledale

20-2070 ALT ELEV. A

ELEVATION A: 2,569 SQUARE FEET
{ Includes 499 square feet of finished Lower Level }

Sketch #5

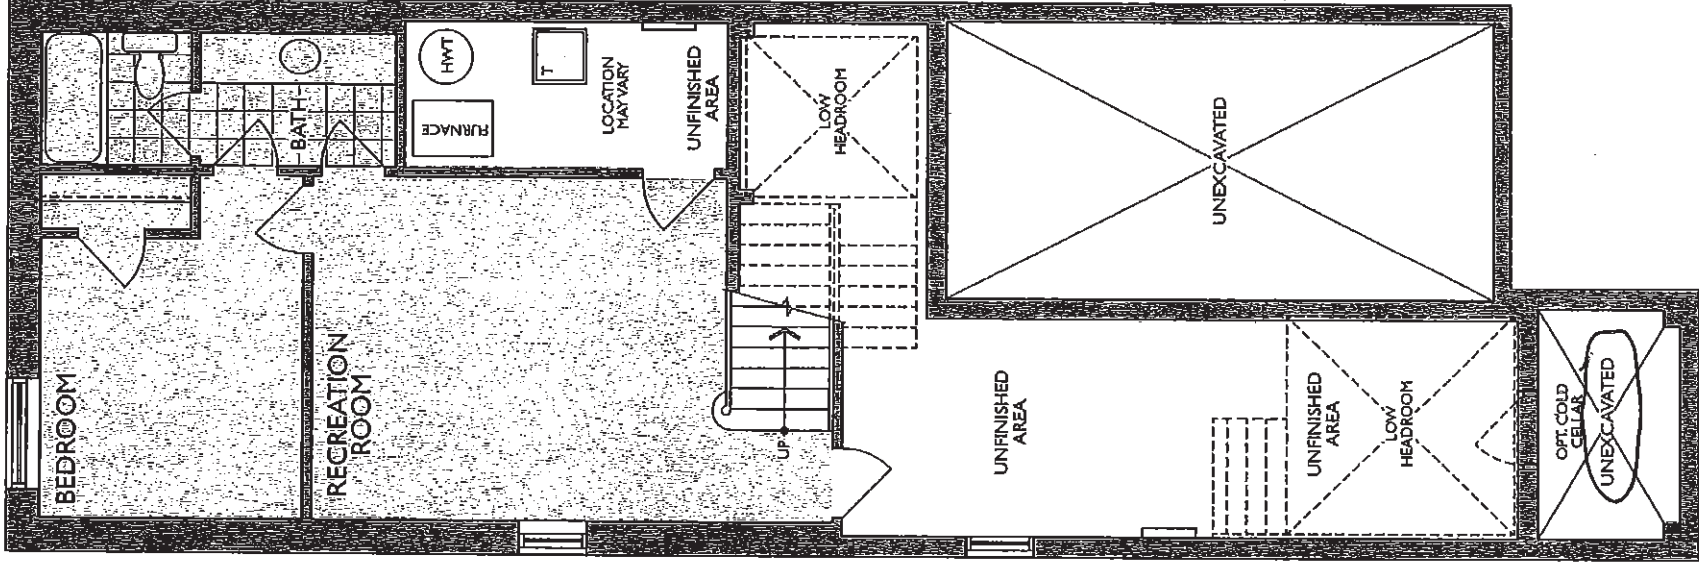

LOWER LEVEL
ELEV. A


C2- COUNTRY LANE
LOT 540
20-2070 ALT ELEV A
THE APPLIEDALE

19 of 46
The Appledale

20-2070 ALT ELEV. A

ELEVATION A: 2,569 SQUARE FEET
{ Includes 499 square feet of finished Lower Level }

Sketch #6


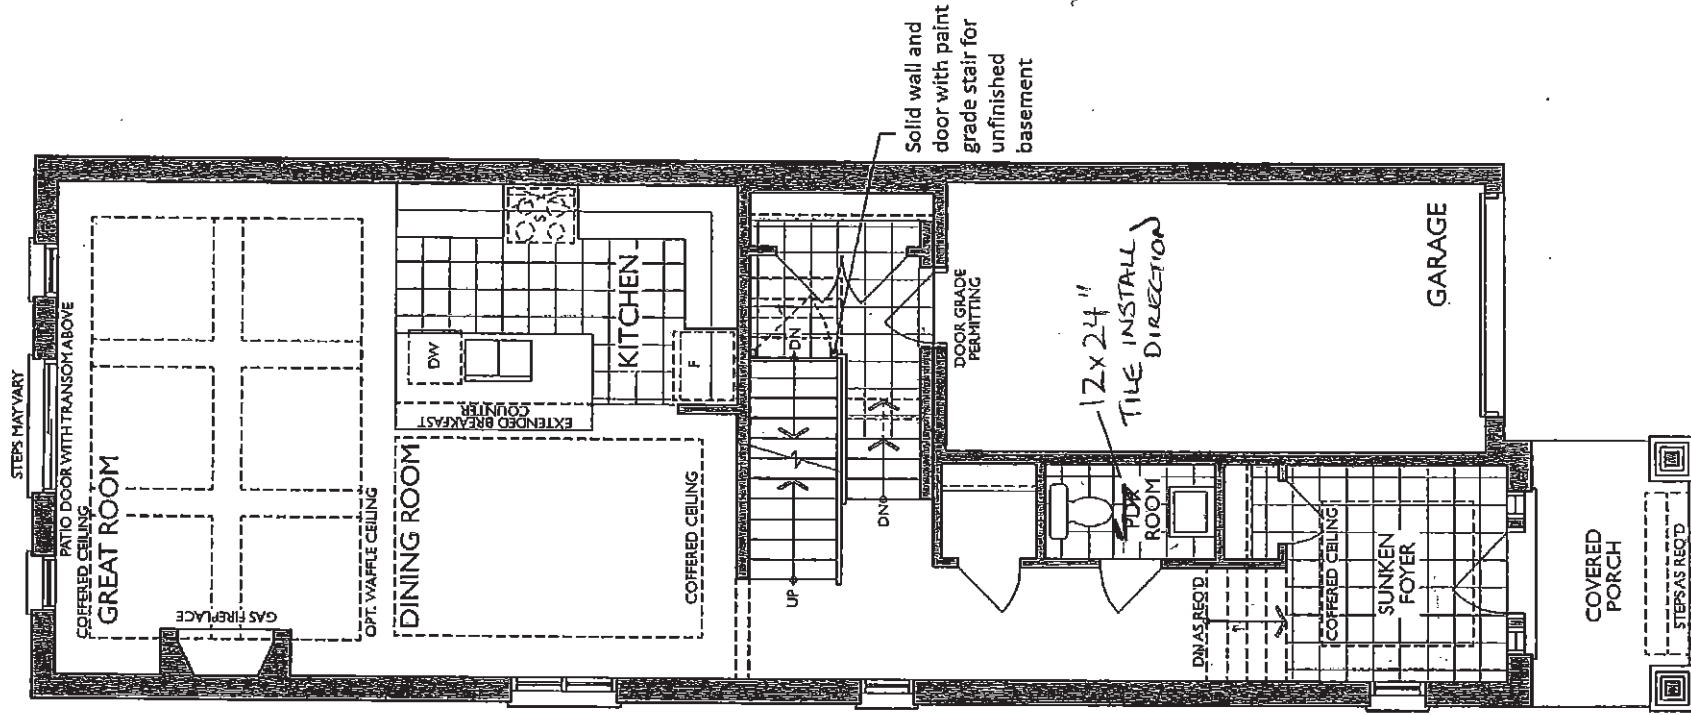


GROUND FLOOR
ELEV. A

Kitchen-The Classic Series with Built-In Appliances

20-2070

Sketch #7

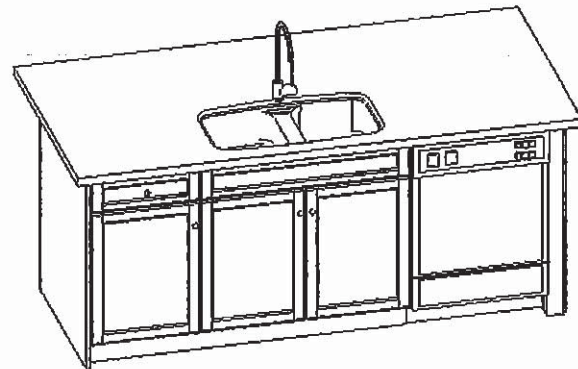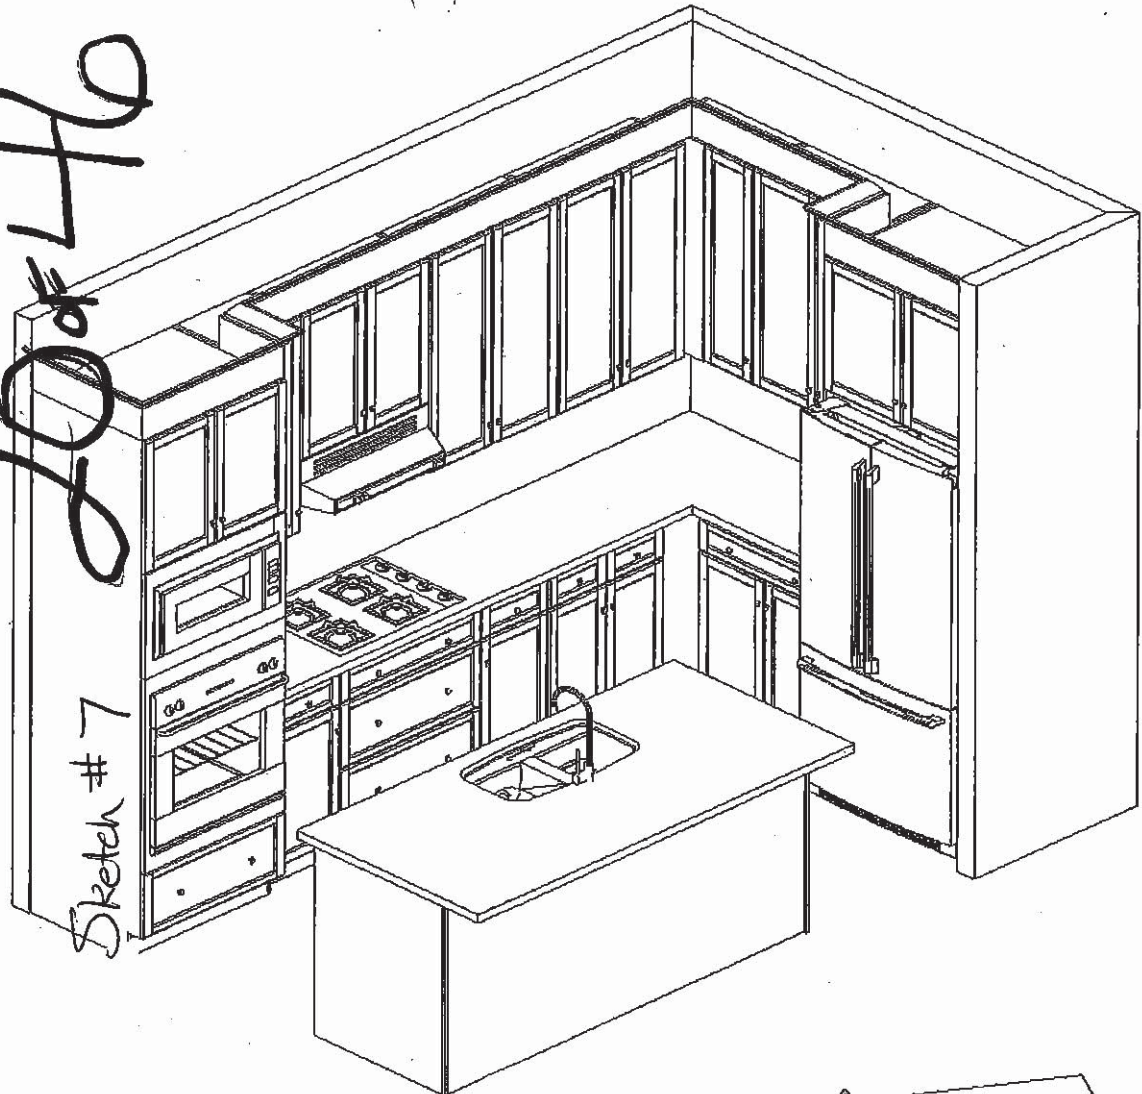

G2-COUNTRY LANE
LOT 540
20-2070 ALT ELEV A
THE APPELDALE


This sketch is for DESIGN PURPOSES ONLY – It is not meant to be an exact rendition.



Heathwood Homes
Country Lane, Whitby
Model:
20-2070 ALT. (2603 ALT.)
The Classic Series

Standard Features:

- Tandem Box Soft Close Drawers
- Blumotion Hinges for Doors
- Crown Moulding & fascia
- Top Drawer Construction
- Deep Fridge Upper w/Deep Panel
- Tall upper Cabinets

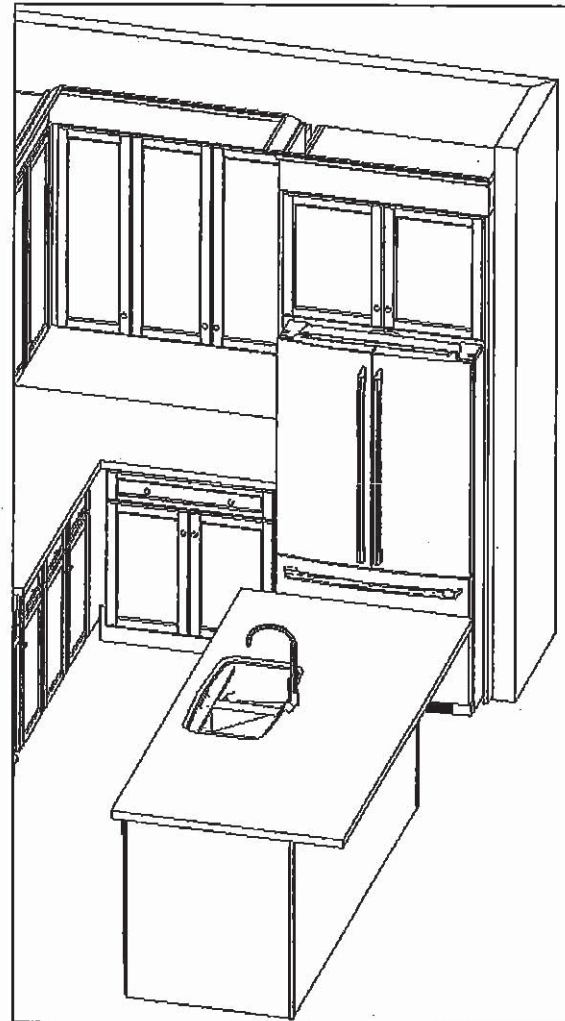

Drawn By: Sepideh B
Date: May 23, 2019
Revision:
Scale: Not To Scale

Approved By Builder:

Date:


C2-COUNTRY LANE
LOT 540
20-2070 ALT ELEV A
THE APPLIEDALE

21 of 46
The Appledale

20-2070 ALT ELEV. A

ELEVATION A: 2,569 SQUARE FEET
{ Includes 499 square feet of finished Lower Level }

Sketch #8

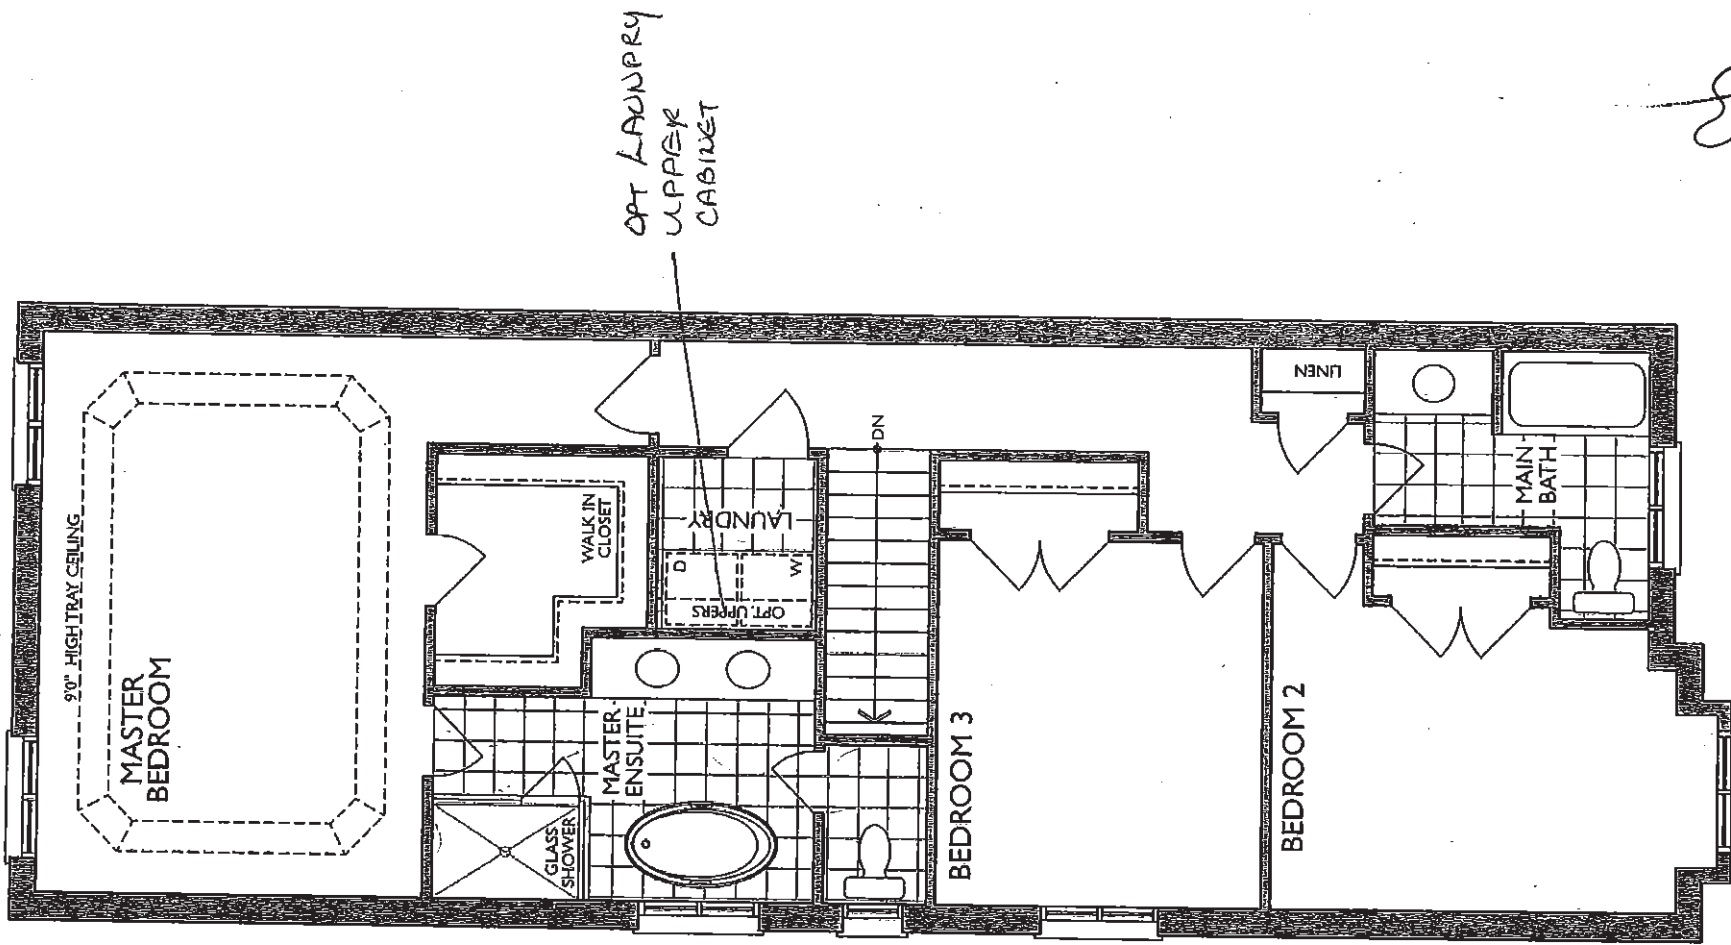


SECOND FLOOR
ELEV. A


22 of 40

Vanities


Sketch #9

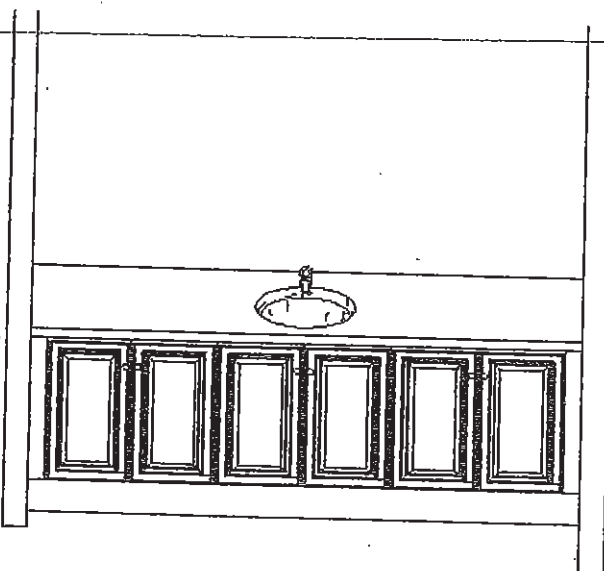


Shared Basement Bath

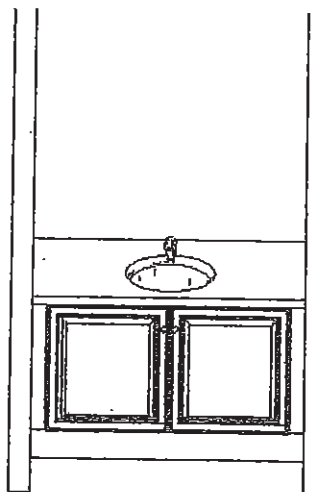

Main

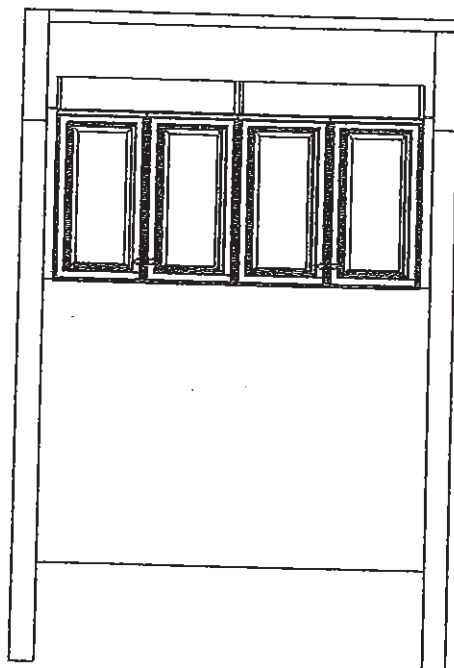

Opt. Laundry Uppers

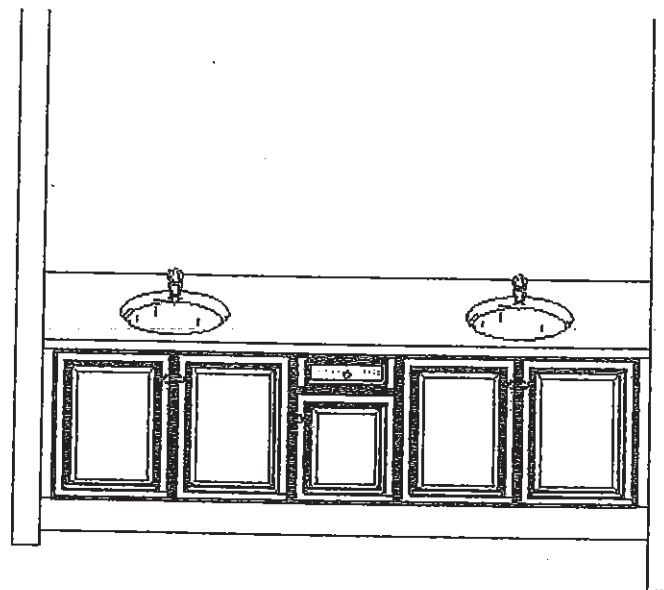

Master Ensuite

C2-COUNTRY LANE
LOT 540
20-2070 AL ELEV A
THE APPLIEDALE

This sketch is for DESIGN PURPOSES ONLY – It is not meant to be an exact rendition.



FRENDEL
KITCHENS LIMITED
1050 Dawson Drive, Mississauga, ON L4W 1C5

Heathwood Homes
Country Lane, Whitby
Model Type-20-2070 (2603)
The Classic Series

Standard Features:

- Blum Metabox Drawers
- Blum Clip On Hinges
- Top drawer in Master Ensuite

Drawn By: Sanjeev Kumar
Date: August 21, 2017
Revision:
Scale: Not To Scale

Approved By Builder:

Date:

C2-COUNTRY LANE
LOT 540
20-2070 ALT ELEV A
THE APPLIEDALE

23 of 46



CABINET

NEAS NF17 Mantel


B

C2-COUNTRY LANE
LOT 540
20-2070 ALT ELEV A
THE APPELDALE

24 of 246

Stainless Steel | 122.0264.711

FAMILY : Sinks | SERIES : Reginox | MODEL : NDC1932RU/9 | FINISH : Stainless Steel | INSTALLATION TYPE : Undermount

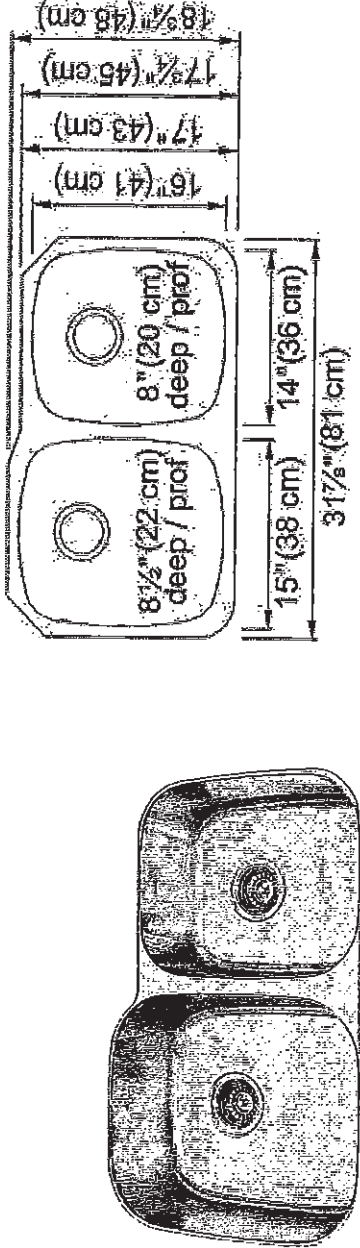


TECHNICAL DATA	
Width overall	18 3/4"
Length overall	37 13/16"
Width of large bowl	17"
Length of large bowl	15"
Depth of large bowl	8 1/2"
Width of small bowl	16"
Length of small bowl	14"
Depth of small bowl	8"
Cabinet Size	36"
Number of Bowls	2
Waste Outlet Diameter	3 1/2"
Cut-Out Template	Yes
Faucet Hole	None
Type of Material	18 Gauge Stainless Steel
Surface Finish	SILK

C2-COUNTRY LANE
LOT 540
20-2070 ALT ELEV A
THE APPLIEDALE

25 of 46

STANDARD KITCHEN FAUCET

Align Modern

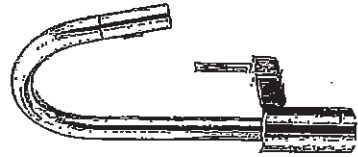

Single Handle Pull-Down Kitchen
Faucet*

Model 7565+

8

C2-COUNTRY LANE
LOT 540
20-2070 ALT ELEV A
THE APPELDALE

26 of 46

*American
Standard*

Powder Room

BOULEVARD®
PEDESTAL SINK
VITREOUS CHINA

BOULEVARD® PEDESTAL SINK

- ☒ 0641.800 Faucet holes on 8" (203mm) centers (Illustrated)
☒ 0641.400 Faucet holes on 4" (102mm) centers
☐ 0641.100 Center hole only
- Classic styled rectangular pedestal lavatory
 - Vitreous china
 - Rear overflow
 - Supplied with mounting kit
 - Right Height® for greater comfort during use
 - Faucet ledge with large deck area (faucet not included)
 - Design coordinates with Boulevard® Toilet
 - Basin has flat bottom to also allow use as an above counter sink or a drop-in sink (with u-shaped cut out)

Nominal Dimensions:

24" x 19" x 35-1/2"
(610 x 483 x 902mm)

- ☐ 0641.008 Pedestal top-8" (203mm) centers
☐ 0641.004 Pedestal top-4" (102mm) centers
☐ 0641.001 Pedestal top-center hole only
☐ 0010.000 Pedestal only


Bowl sizes:

17" (432mm) wide,
12-1/2" (318mm) front to back,
5" (127mm) deep

Compliance Certifications -

Meets or Exceeds the Following Specifications:

- ASME A112.19.2 - 2008/CSA B45.1-08

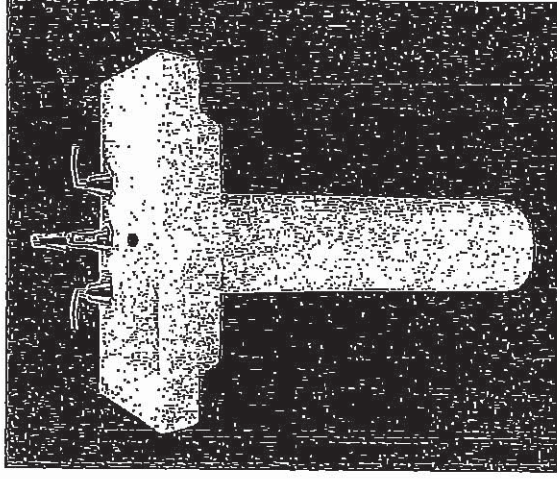

SEE REVERSE FOR ROUGHING-IN DIMENSIONS

To Be Specified:

- ☐ Color: ☐ White ☐ Linen
☐ Faucet Finish:
☐ Supplies:
☐ 1-1/4" Trap:
☐ Nipple:

* See faucet section for additional models available

C2-COUNTRY LANE
LOT 540
20-2070 AL ELEV A
THE APPELDALE

27 of 46

MASTER ENSUITE X2, MAIN AND
FINISHED BASEMENT

American Standard

0610000020

Style That Works Better

BOULEVARD™
UNDERCOUNTER SINK
VITREOUS CHINA

BOULEVARD™ UNDERCOUNTER SINK

- Rectangular under mount sink with unique tapered interior bowl
- Made from vitreous china
- Unglazed rim
- Front overflow
- Supplied with mounting kit (047194-0070A) and template

☐ 0610.000 Unglazed Rim
514 x 406mm
(20-1/4" x 16")

☐ 0610.300 Glazed underside

Bowl Size:

432mm (17") wide
330mm (13") front to back
152mm (6") deep

Compliance Certifications - Meets or Exceeds the


Following Specifications:

- ASME A112.19.2M for Vitreous China Fixtures
- CAN/CSA B45 series

To Be Specified:

- ☐ Color: ☐ White ☐ Bone ☐ Linen ☐ Black
- ☐ Faucet*
- ☐ Faucet Finish:
- ☐ Supplies:
- ☐ 1-1/4" Trap:

* See faucet section for additional models available

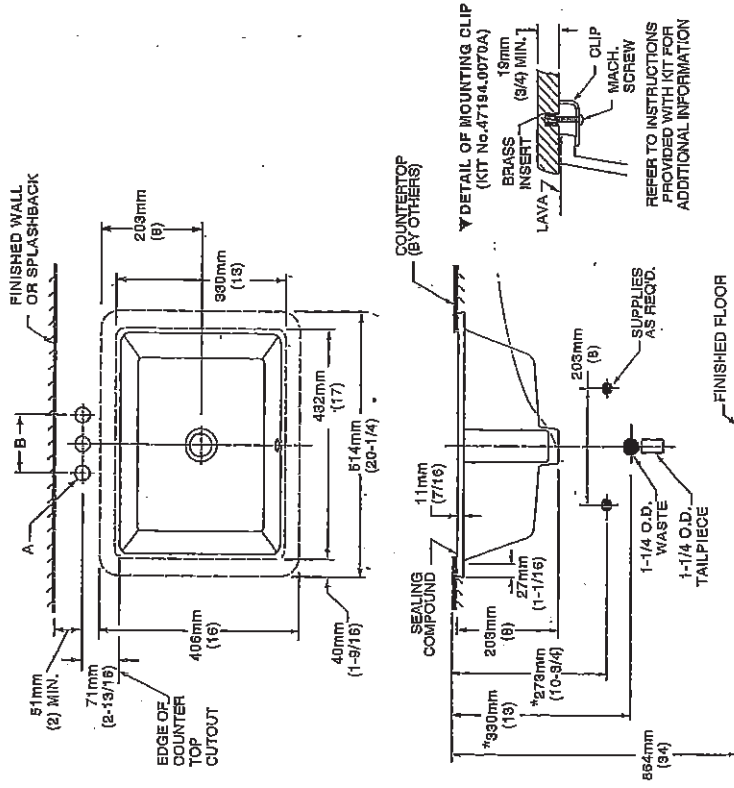

FITTING	A	B
CENTERSET	27mm (1-1/16)	102mm (4)
SPREAD	38mm (1-1/4)	203mm (8)

NOTES:

WE RECOMMEND USING BASIN AS A TEMPLATE TO DETERMINE PROPER CONTOUR. CUT COUNTERTOP 38MM (1-1/2\") INSIDE BASIN CONTOUR.

* DIMENSIONS SHOWN FOR LOCATION OF SUPPLIED AND 1/2\"/>

UNDERCOUNTER MOUNTING KIT SUPPLIED WITH SINK. FITTINGS NOT INCLUDED WITH FIXTURE AND MUST BE ORDERED SEPARATELY.

SEALING COMPOUND SUPPLIED BY OTHERS.


IMPORTANT: Dimensions of fixtures are nominal and may vary within the range of tolerances established by ANSI Standard A112.19.2. These measurements are subject to change or cancellation. No responsibility is assumed for use of superseded or voided pages.

C2-COUNTRY LANE
LOT 540
20-2070 ALT ELEV A
THE APPELDALE

28 of 40

STANDARD

MASTER EDSWITE TUB

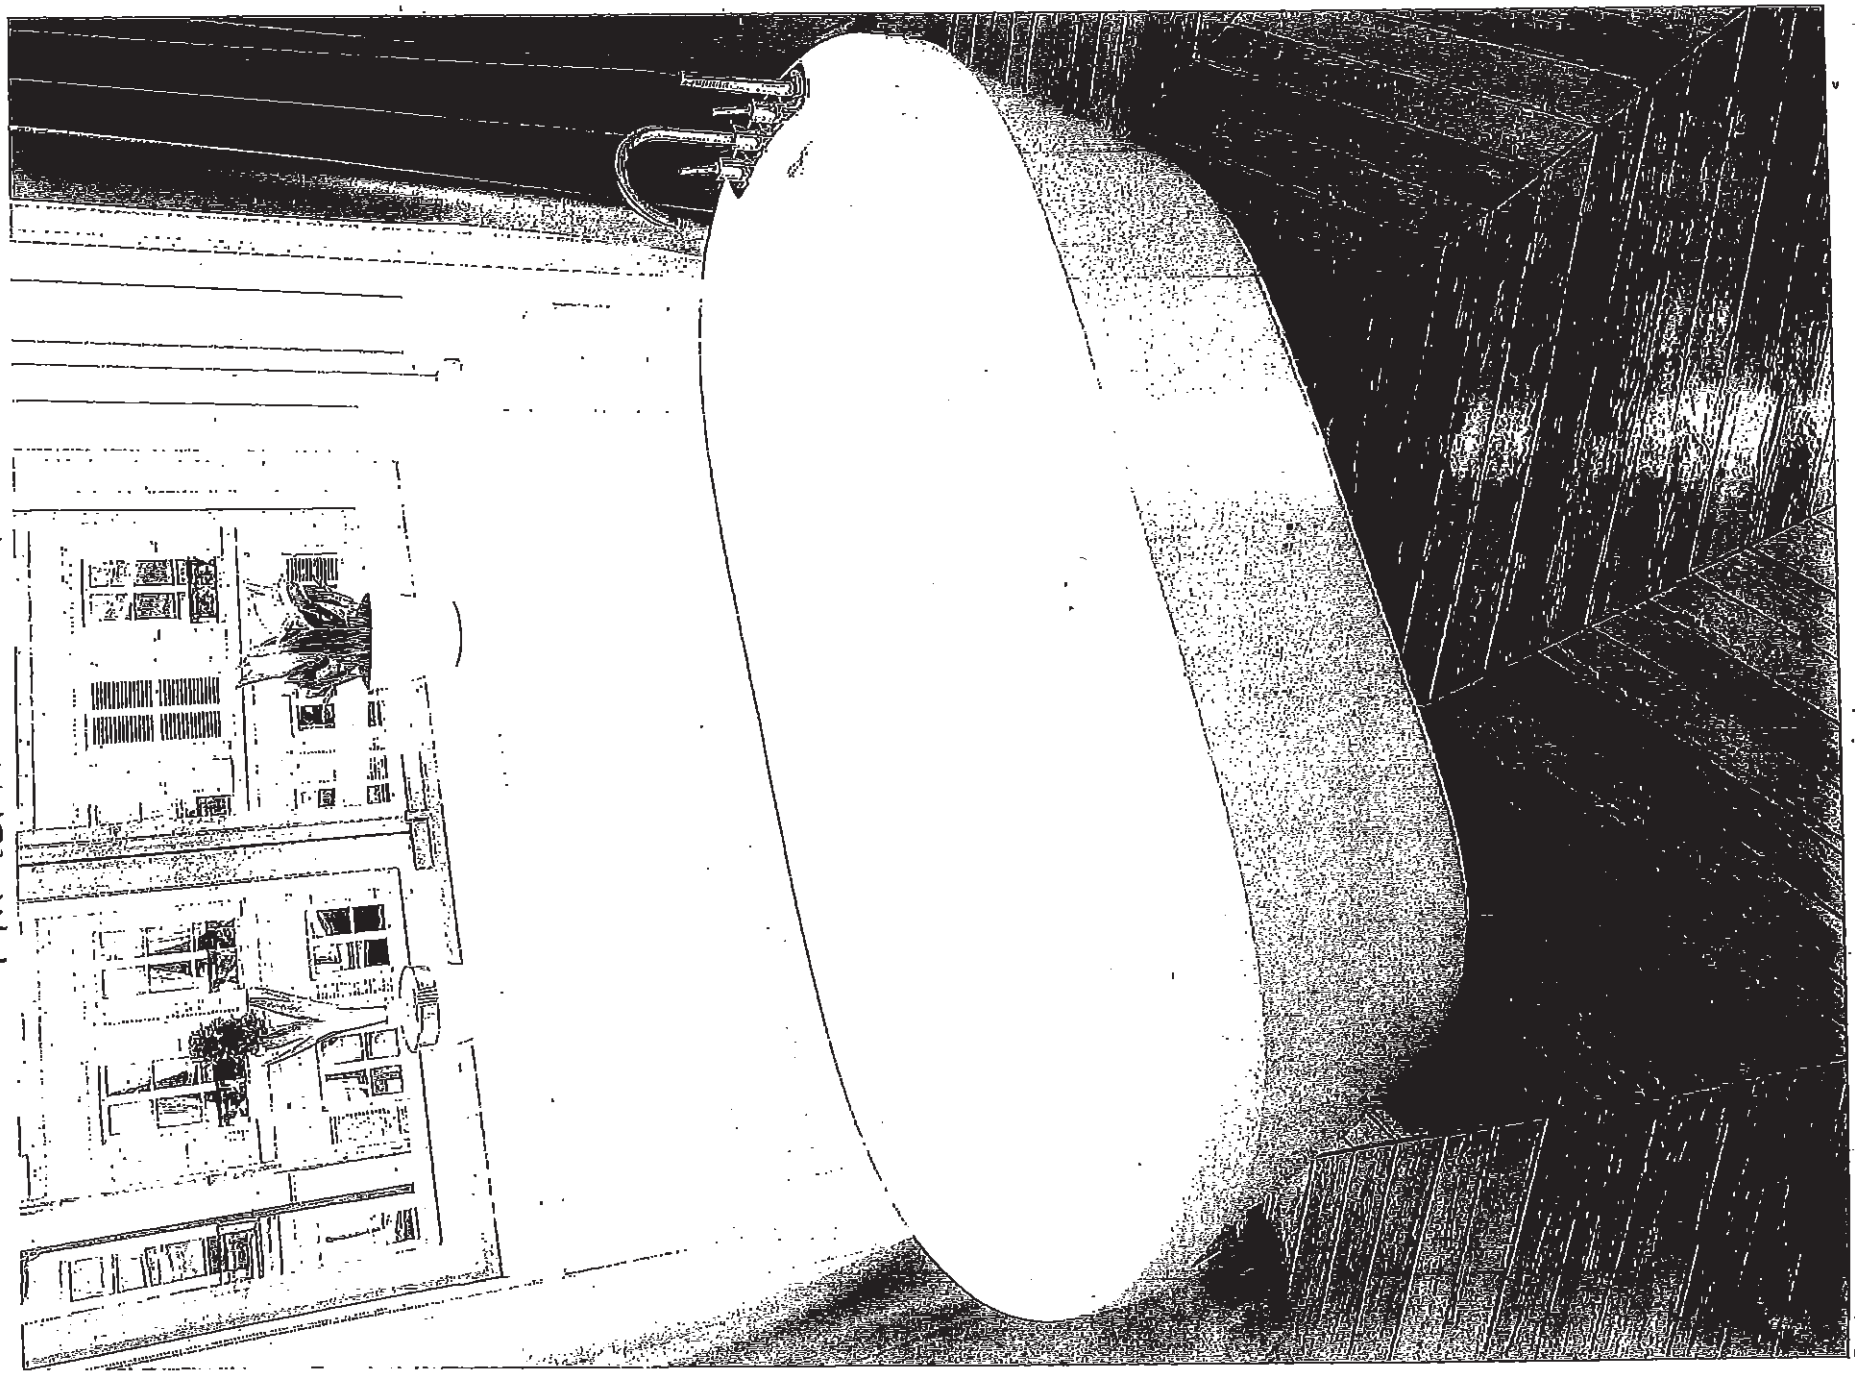

Demi CF2007

28

C2-COUNTRY LANE
LOT 540
20-2070 AL ELEV A
THE APPLEDALE

29 of 46

MASTER BATH

Align®

Traditional | Transitional | Modern

From large, open master baths to minimalist powder rooms, Align faucets and accessories bring a refreshed modern look to your home.



Single Handle Vessel Lav
Faucet with Push-Button
Drain without Overflow -


NEW! Available in BG

Not Available in BL

Chrome

Other

Model 6192 / 140780

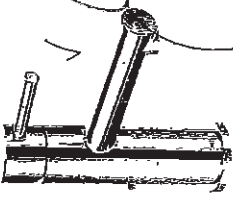


Single Handle
Lav Faucet
with Lift Rod Drain ^

NEW! Available in BG

Model 6190

Chrome

Other

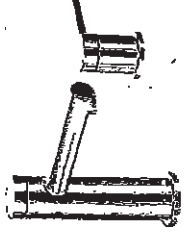


Two Handle Adjustable
Widespread (8" - 16") Lav Faucet
with Lift Rod Drain

NEW! Available in BG

Model T6193 / 69000

Chrome

Other

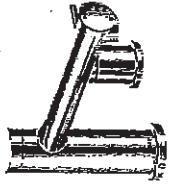


NEW!

Two Roman Tub
Faucet
Available in BG

Model T393 / 4796

Chrome

Other

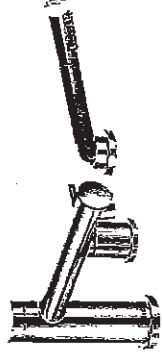

NEW!


Two Handle Roman Tub
Faucet with Hand Shower
Available in BG

Not Available in BL

Model T394 / 9796

Chrome

Other

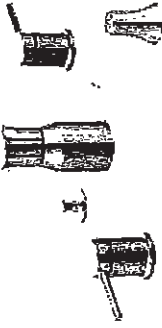

Two Handle
Bidet Faucet

Not Available in BL or BG

Model T5191 / 9265

Chrome

Other



Tub Drain Half Kits Available **

Chrome

Other




Tub Drain Half Kits Available **

Chrome

Other

FINISH OPTIONS:

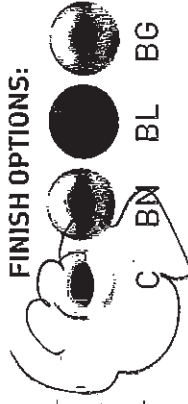

To order, combine the model number with one of these finish letter(s):
LifeShine® Brushed Nickel (BN), Matte Black (BL) & Brushed Gold (BG)
To order Chrome (C) model, use model number only.

^ Deckplate included - Deckplate sold separately - 172666 series

** T90331 / 140680

29

C2-COUNTRY LANE
LOT 540
20-2070 AL ELEV A
THE APPLIEDALE


30 of 46

MASTER KIDSUITE

Align®

Traditional | Transitional | Modern

From large, open master baths to minimalist powder rooms, Align faucets and accessories bring a refreshed modern look to your home.

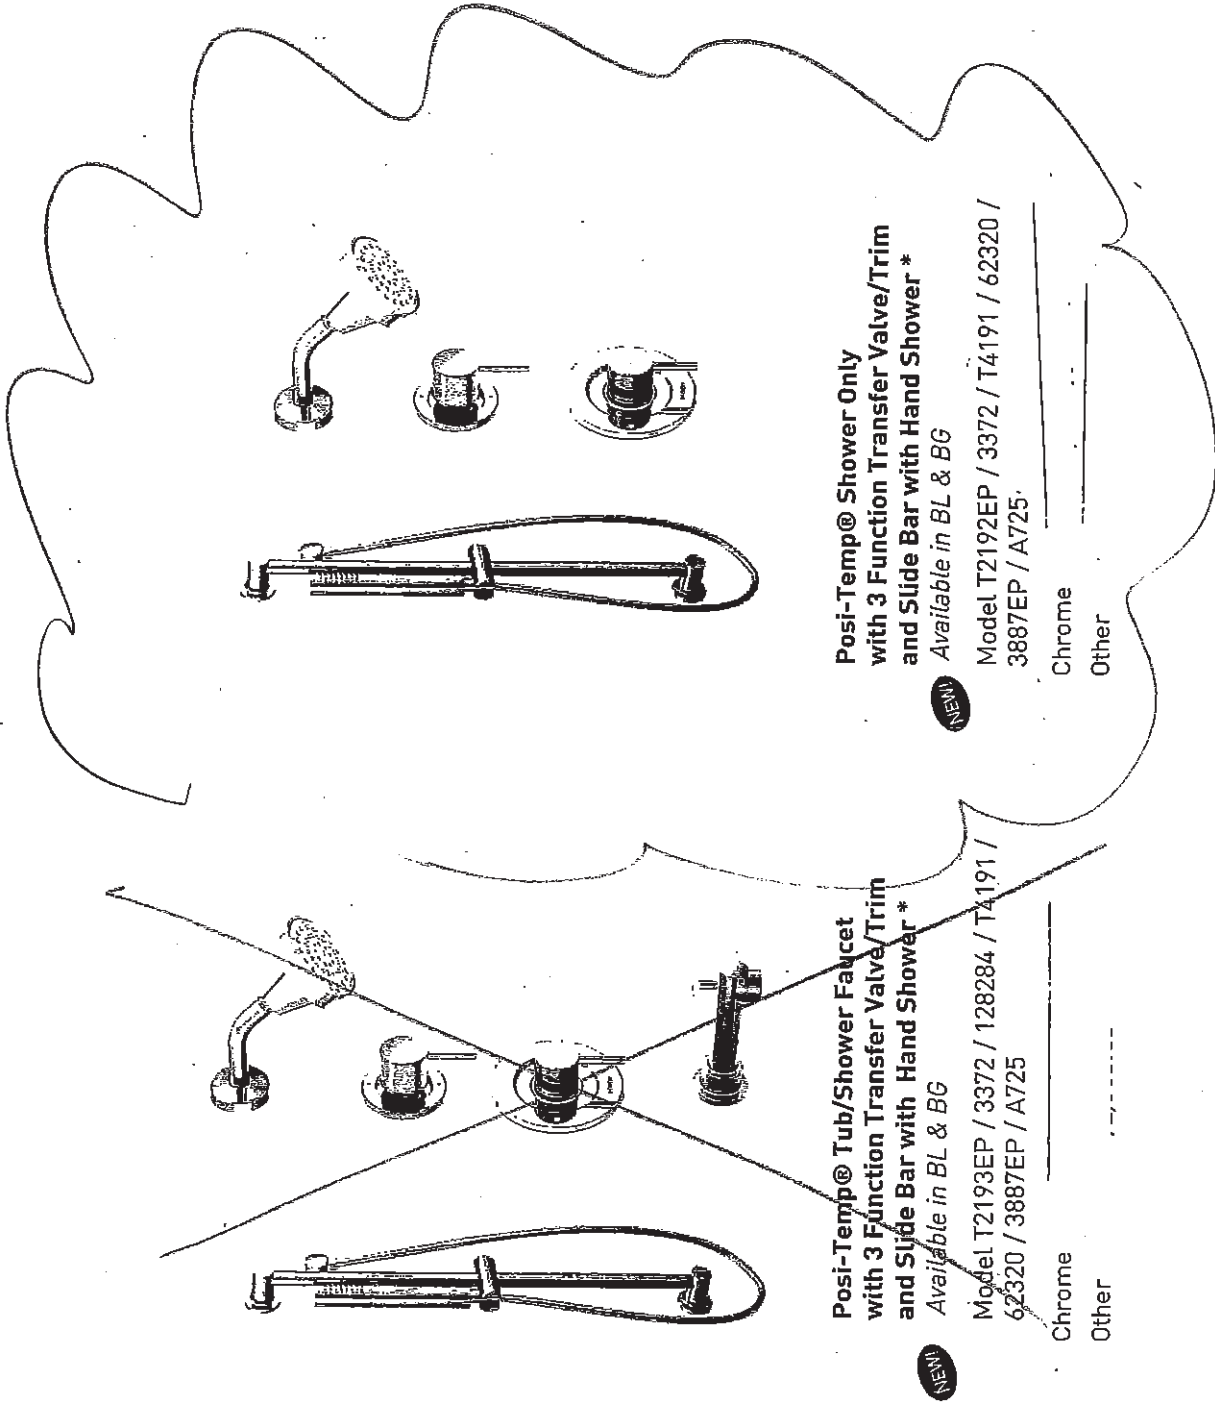

Posi-Temp® Tub/Shower Faucet
with 3 Function Transfer Valve/Trim
and Slide Bar with Hand Shower *
NEW! Available in BL & BG
Model T2193EP / 3372 / 128284 / T4191 /
62320 / 3887EP / A725
Chrome
Other

Posi-Temp® Shower Only
with 3 Function Transfer Valve/Trim
and Slide Bar with Hand Shower *
NEW! Available in BL & BG
Model T2192EP / 3372 / T4191 / 62320 /
3887EP / A725
Chrome
Other

FINISH OPTIONS:



C BN BL BG

To order, combine the model number with one of these finish letter(s):
LifeShine® Brushed Nickel (BN), Matte Black (BL) & Brushed Gold (BG)

To order Chrome (C) model, use model number only.

* Please see vertical spa guide for installation #700106

24

C2-COUNTRY LANE
LOT 540
20-2070 AL ELEVA
THE APPEDALE

31 of 46

POWDER ROOM
MAIN & BASEMENT
BATHROOMS



Buy it for looks. Buy it for life.®

Specifications

DESCRIPTION

- Quick connect system
- Metal construction with various finishes identified by suffix
- 1/2" IPS shanks
- Designed to be installed on 8" to 16" centers
- Includes metal pop-up type waste assembly

OPERATION

- Lever style handles with hot and cold color indicators
- Hot side counterclockwise to open (clockwise to close)
- Cold side clockwise to open (counterclockwise to close)

FLOW

- Flow is limited to 1.5 gpm max (5.7 L/min) at 60 psi, for products made before October 2008 flow is limited to 2.2 gpm max (8.3 L/min)

CARTRIDGE

- 1224 cartridge design
- Nonmetallic and stainless steel material


STANDARDS

- Third party certified to WaterSense®, ASME A112.18.1/CSA B125.1 and all applicable requirements referenced therein
- Certified to NSF 61/9 & 372
- Complies with California Proposition 65 and with the Federal Safe Drinking Water Act

- ADA  for lever handles

WARRANTY

- Lifetime limited warranty against leaks, drips and finish defects to the original consumer purchaser
- 5 year warranty if used in commercial installations

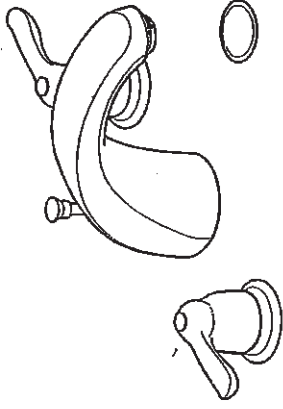


CHATEAU® Two-Handle Widespread Lavatory Faucet

Models: 4945 series

NOTE: SPOUT DESIGNED TO BE INSTALLED THROUGH 1" MIN. DIA. HOLE. VALVES INSTALL THROUGH 1-1/8" MIN. DIA. HOLE.

NOTE: FOR DECK THICKNESS 1-1/2" to 3" USE SERVICE KIT #115001. VALVES INSTALL THROUGH 1-1/4" DIA. HOLE.

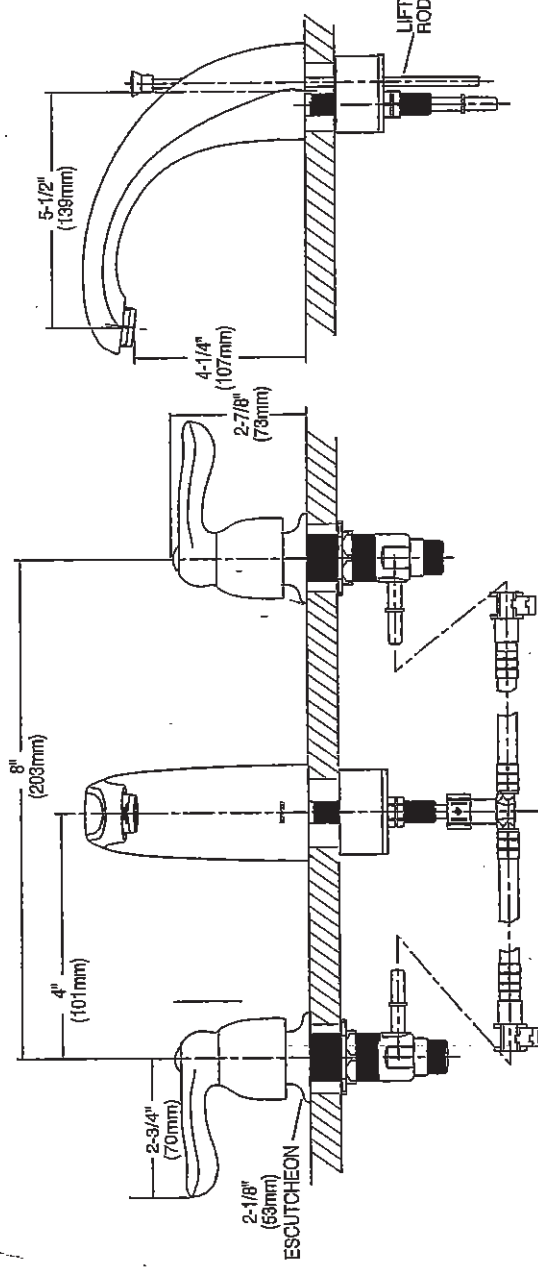

CRITICAL DIMENSIONS

(DO NOT SCALE)

Rev. 8/15

FOR MORE INFORMATION CALL: 1-800-BUY-MOEN
www.moen.com

31


32 of 46

Cyclone®

SCB51430 Canopy Hood




Alito Collection

Makes a statement of strength and power as the stainless steel frame gleams under your kitchen lights. It features baffle filters, tow bright LED lights in each corner, a three speed control panel, and a quiet, powerful motor. The bold design and strong stainless steel frame encasing the fan will make this machine the focus of your kitchen. Fitted with time-delay "OFF" options up to nine minutes.

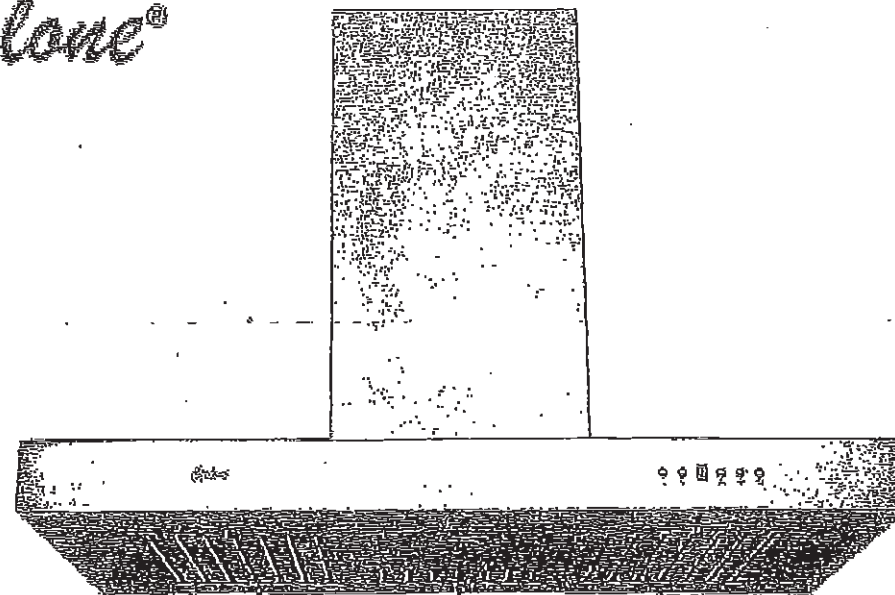

Specifications

Air Flow Volume:	550 CFM
Colours:	Stainless Steel
Dimensions:	W:30" H:44.5" D:19.5"
Electrical Connection:	120V/60Hz
Electrical Consumption:	200 watts
Fan Speed:	1254 RPM
Sones:	Min. at 2 and Max at 6
Venting:	6" Round (Top Only)

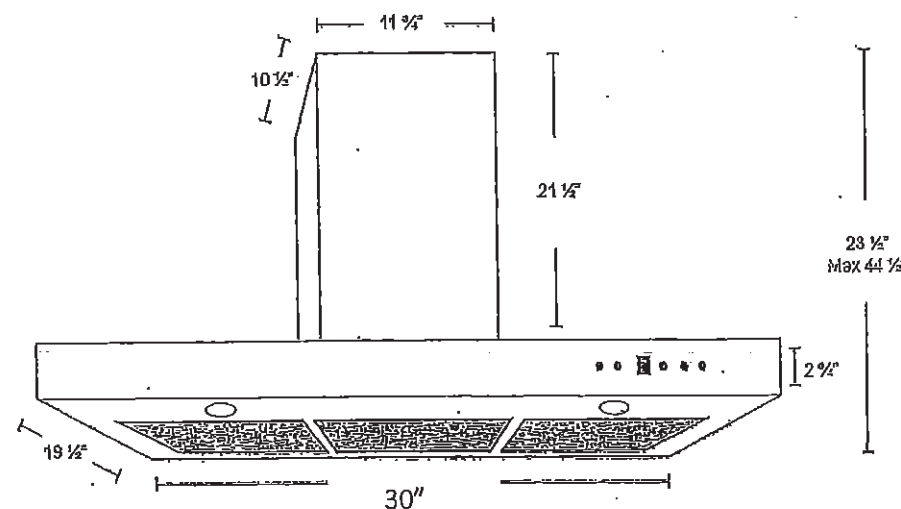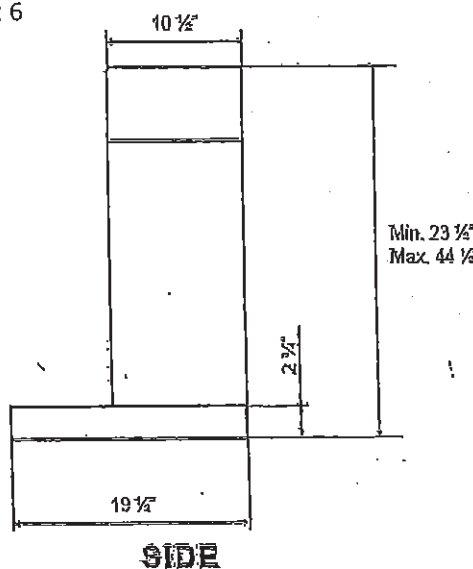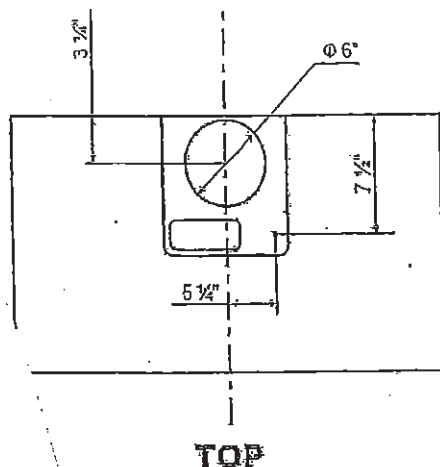

C2-COUNTRY LANE
LOT 540
20-2070 ALT ELEV A
THE APPELDALE

C2-COUNTRY LANE
LOT 540
20-2070 ALT ELEV A
THE APPLEDALE

33 of 46

Whirlpool® Bottom Mount Refrigerator

PRODUCT MODEL NUMBERS

WRF532SMB
WRF535SMB

WBE535SWB
WRF540CWB

Electrical: A 115-volt, 60-Hz, AC-only, 15- or 20-amp fused, grounded electrical supply is required. It is recommended that a separate circuit serving only your refrigerator be provided. Use an outlet that cannot be turned off by a switch. Do not use an extension cord.



NOTE: Before performing any type of installation, cleaning, or removing a light bulb, turn the control (Thermostat, Refrigerator or Freezer Control depending on the model) to OFF and then disconnect the refrigerator from the electrical source. When you are finished, reconnect the refrigerator to the electrical source and reset the control (Thermostat, Refrigerator or Freezer Control depending on the model) to the desired setting. See "Using the Controls."

Water: A cold water supply with water pressure between 30 and 120 psi (207 and 827 kPa) is required to operate the ice maker and water dispenser. If you have questions about your water pressure, call a licensed, qualified plumber.

IMPORTANT: The pressure of the water coming out of a reverse osmosis system going to the water inlet valve of the refrigerator needs to be between 35 and 120 psi (241 and 827 kPa).


Reverse Osmosis Water Supply: If a reverse osmosis water filtration system is connected to your cold water supply, the water pressure to the reverse osmosis system needs to be a minimum of 40 to 60 psi (276 to 414 kPa).

PRODUCT DIMENSIONS

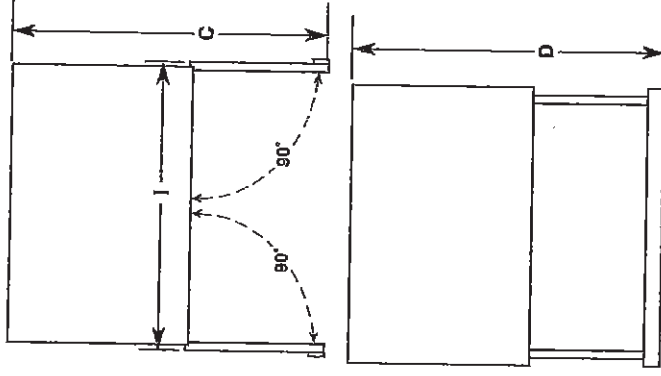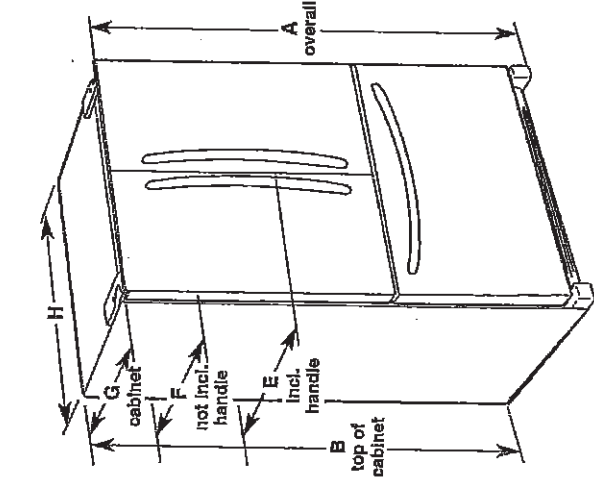

Model Number/Size	Height - Overall "A"	Height - Top of Cabinet "B"	Depth - Doors Open "C"	Depth - Drawer Open "D"	Depth - With Handles "E"	Depth - Without Handles "F"	Depth - Cabinet Only "G"	Width - Cabinet "H"	Width - Door Open 90° "I"
WRF535SWB 25.2 cu. ft.	70 1/8" (178.1 cm)	68 3/8" (174.8 cm)	48 1/8" (122.1 cm)	53 1/8" (135 cm)	35 1/8" (90 cm)	32 1/8" (83.7 cm)	29 1/8" (74 cm)	35 1/8" (90.5 cm)	43 3/8" (110.2 cm)
WRF535SMB 25.2 cu. ft.	70 1/8" (178.1 cm)	68 3/8" (174.8 cm)	48 1/8" (122.1 cm)	53 1/8" (135 cm)	35 1/8" (90 cm)	32 1/8" (83.7 cm)	29 1/8" (74 cm)	35 1/8" (90.5 cm)	43 3/8" (110.2 cm)
WBE532SMB 22.1 cu. ft.	70 1/8" (178.1 cm)	68 3/8" (174.8 cm)	47 1/8" (119.5 cm)	52 1/8" (132.4 cm)	34 1/8" (87.5 cm)	31 1/8" (81.1 cm)	28 1/8" (71.4 cm)	32 1/8" (82.9 cm)	42 3/8" (107.6 cm)
WRF540CWB 20 cu. ft.	70 1/8" (178.1 cm)	68 3/8" (174.8 cm)	48" (121.9 cm)	44 1/2" (113.0 cm)	29 1/8" (74.6 cm)	28" (71.1 cm)	24 1/8" (61.3 cm)	35 1/8" (90.5 cm)	39 3/8" (100.0 cm)

LOCATION REQUIREMENTS

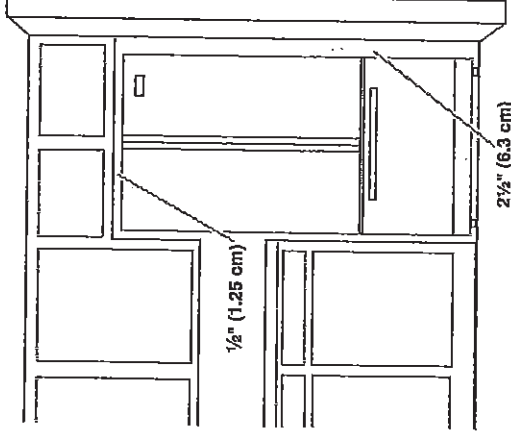

To ensure proper ventilation for your refrigerator, allow for a 1/2" (1.25 cm) space on each side and at the top. Allow for 1" (2.54 cm) of space behind the refrigerator. If your refrigerator has an ice maker, make sure you leave some extra space at the back for the water line connections.

If you are installing your refrigerator next to a fixed wall, leave 2 1/2" (6.3 cm) minimum on the hinge side (some models require more) to allow for the door to swing open.

NOTE: This refrigerator is intended for use in a location where the temperature ranges from a minimum of 55°F (13°C) to a maximum of 110°F (43°C). The preferred room temperature range for optimum performance, which reduces electricity usage and provides superior cooling, is between 60°F (15°C) and 90°F (32°C). It is recommended that you do not install the refrigerator near a heat source, such as an oven or radiator.

Because Whirlpool Corporation policy includes a continuous commitment to improve our products, we reserve the right to change materials and specifications without notice.

Dimensions are for planning purposes only. For complete details, see Installation Instructions packed with product. Specifications subject to change without notice.

Ref. W10597594B
10/1/14

C-2 COUNTRY LANE
LOT 540
20-2070 ELEV. A
THE APPLEDALE


34 of 246

FRIGIDAIRE GALLERY

Built-In Cooktop

FGGC3047QS

30" Gas

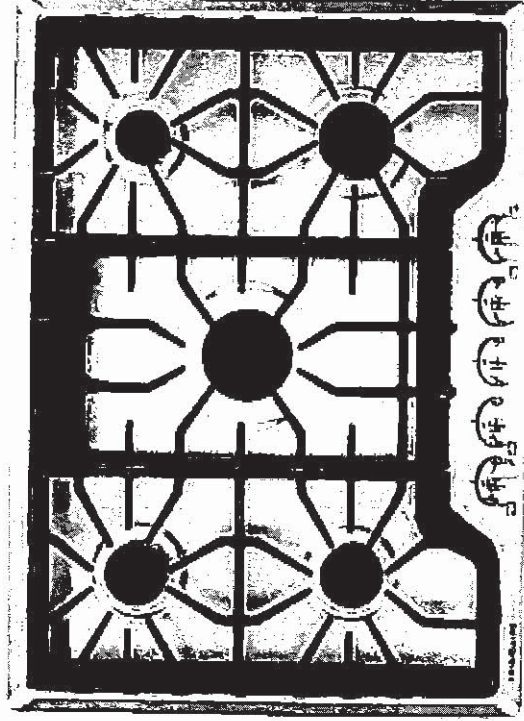

Product Dimensions

Width	30"
Depth	24 3/4"
Height	5"

More Easy-To-Use Features

Low Simmer Burner
Perfect for delicate foods and sauces

Electronic Pilotless Ignition
LP Gas Conversion Option

Available in:

Stainless (SS)

Burners	BTU
Right Front	12,000
Right Rear	5,000
Left Front	9,500
Left Rear	7,500
Centre	450 - 19,000

Signature Features




Quick Boil
Boil water faster



Express-Select Controls
Easy to learn, easy to use



Continuous Grates
Continuous grates make it easy to move heavy pots and pans between burners without lifting

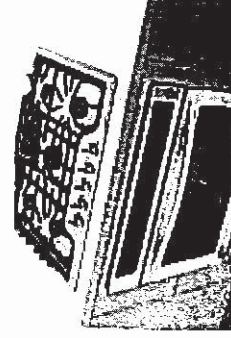

Approved Over Frigidaire® Electric Wall Ovens
Cooktops are approved for installation on above any other Single Electric Wall Ovens

C-2 COUNTRY LANE
LOT 540
20-2070 ELEV. A
THE APPELDALE

35 of 46


FRIGIDAIRE
GALLERY

Built-In Cooktop
FGGC3047DS 30" Gas

Features

Controls	Express Select
Surface Type	Stainless Steel Recessed
Sealed Gas Burners	Yes
Grates	Continuous Cast Iron w/Black Matte Finish
Right Front Burner (BTU)	12,000
Right Rear Burner (BTU)	5,000
Left Front Burner (BTU)	9,500
Left Rear Burner (BTU)	7,500
Centre Burner	450 - 18,000
Control Location	Front
Knob Colour	Stainless
Knob Type	Cast Metal
Specifications	
Power Supply Connection Location	Right Rear
Gas Supply Connection Location	Right Rear
LP Gas Conversion Kit	Included
Voltage Rating	120V/60 Hz/ISA
Amps @ 120 Volts	1.0
Minimum Circuit Required (Amps)	15
Approved for Electric Single Wall Oven Combination Installation	Yes
Shipping Weight (Approx.)	55 Lbs.

Cooktops are approved for installation above any of our Electric Single Wall Ovens

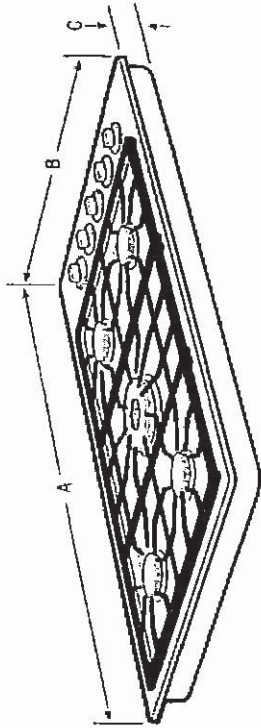

NOTE: For planning purposes only. Always consult local and national electric and gas codes. Refer to Product Installation Guide for detailed installation instructions on the web at frigidaire.ca.



Product Dimensions

A - Width
B - Depth
C - Height

30"
21-3/4"
5"

Cutout Dimensions

Width (Min.)/(Max.)
Depth (Min.)/(Max.)
Height

27-1/4" / 28-1/2"
19-1/8" / 19-3/4"
8"

Gasline Connection
Installation Kit Included

FRIGIDAIRE

CANADA • 5855 Terry Fox Way • Mississauga, ON L5V 3E1 • 1-800-265-8352 • frigidaire.ca

U.S. H.E. Controls Major Appliances N.A.

Accessories information available on the web at frigidaire.ca

Specifications
subject to change
Printed in Canada

C-2 COUNTRY LANE
LOT 540
20-2070 ELEV. A
THE APPLEDALE

36 of 46

Whirlpool® 6.4 cu. ft. Smart Combination Wall Oven WOC75EC0H



Stainless Steel
WOC75EC0HS

Also available in:

- ☐ White WOC75EC0HW
- ☒ Black WOC75EC0HB
- ☒ Black Stainless WOC75EC0HV

Key Features & Benefits

Smart Appliance


Care smarter with connected features that let you send cooking instructions to the oven from your smartphone. Control your kitchen with voice commands using a compatible voice-enabled device* or skip preheating.

Scan-to-Cook Technology™

Get the right settings every time. Scan a frozen food barcode with your smartphone or tablet and send recommended or customized cooking instructions straight to your oven or microwave for dinner done the way your family wants it.

Yummily® Guided Cooking™

Prompts in the app even send cooking instructions straight to your Whirlpool® smart wall oven† at the right times, so dinner's ready when your family's hungry.

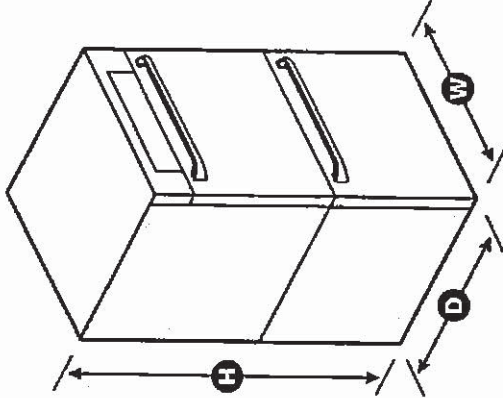

Capacity	
Oven	6.4 cu. ft.
General Features & Properties	
Touchscreen	
Voice control with a compatible voice-enabled device*	
Fingerprint Resistant	
Frozen Bake™ technology	
Multi-Step Cooking	
True Convection Cooking	
Convection Conversion	
Steam Clean option	
Scan-to-Connect Technology	
Electrical Details	
Amps	40
Volts	240
Certifications	
Connected/Smart Appliance	Yes
Star-K Certified/Kosher	Yes
Technical Details	
Fuel Type	Electric
Oven Type	Combination
Oven Cooking System	True Convection
Number of Oven Racks	3
Cleaning Type	Self-Cleaning
Dimensions	
Product Dimensions (H x W x D)	42-9/16" x 30" x 23-1/4"
Depth with Door Open 90°	46-3/4"
Cutout Dimensions (H x W x D)	41-5/16" x 28-1/2" x 24"
Reference Material	
Install Guide	
Use & Care Guide	
Energy Guide	
Warranty	


*Appliance must be set to remote enable. WiFi & App Required. Features subject to change. Details and privacy info at whirlpool.com/connect. **U.S. Only. †Select recipes only. Compatible smart appliance required. Appliance must be set to remote enable. Features subject to change. For details and privacy statements, visit whirlpool.com/connect and yummily.com/privacy. NOTE: Dimensions are for planning purposes only. For complete details, see Installation Instructions packed with product. Specifications subject to change without notice. ©/TM © 2020. All rights reserved. Printed in the U.S.A. D200104XXE. WOC75EC0HSpecSheetV01.

C-2 COUNTRY LANE
 LOT 540
 20-2070 ELEV. A
 THE APPLIEDALE

37 of 46

Product Dimensions

~~27" (68.6 cm) and 30" (76.2 cm) Ovens~~

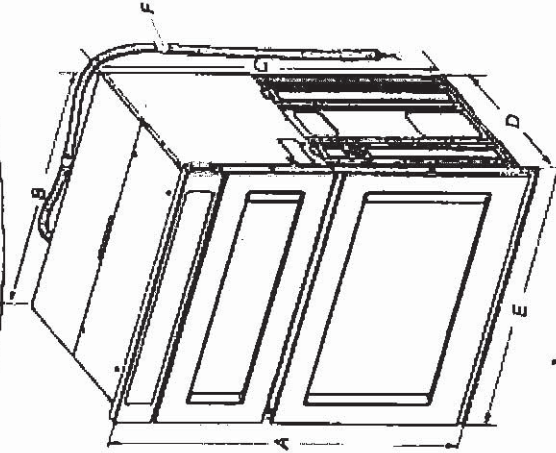

~~27" (68.6 cm) models~~


- ~~A. 42³/₁₆" (108.0 cm) overall height~~
- ~~B. 25⁷/₁₆" (64.6 cm) recessed width~~
- ~~C. 41" (104.1 cm) recessed height~~
- ~~D. 23¹/₂" (59.1 cm) max. recessed depth~~
- ~~E. 27" (68.6 cm) overall width~~
- ~~F. 48" (121.9 cm) Flexible conduit length measured from the conduit clamp located at the rear of the oven. Do not remove the conduit clamp.~~

~~30" (76.2 cm) models~~

- ~~A. 42³/₁₆" (108.0 cm) overall height~~
- ~~B. 28¹/₂" (72.3 cm) recessed width~~
- ~~C. 41" (104.1 cm) recessed height~~
- ~~D. 23¹/₂" (59.1 cm) max. recessed depth~~
- ~~E. 30" (76.2 cm) overall width~~
- ~~F. 48" (121.9 cm) Flexible conduit length measured from the conduit clamp located at the rear of the oven. Do not remove the conduit clamp.~~

Cabinet Dimensions

~~27" (68.6 cm) and 30" (76.2 cm) Ovens~~

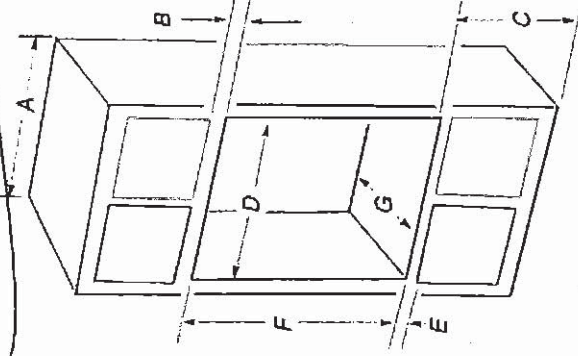

~~27" (68.6 cm) models~~

- ~~A. 27" (68.6 cm) min. cabinet width~~
- ~~B. 1" (2.5 cm) top of cutout to bottom of upper cabinet door~~
- ~~C. 19¹/₂" (48.9 cm) bottom of cutout to floor is recommended.~~
- ~~D. 25¹/₂" (64.6 cm) cutout width~~
- ~~E. 1¹/₂" (3.8 cm) min. bottom of cutout to top of cabinet door~~
- ~~F. 41¹/₁₆" (105 cm) recommended cutout height~~
- ~~G. 24" (60.7 cm) cutout depth~~

~~30" (76.2 cm) models~~

- ~~A. 30" (76.2 cm) min. cabinet width~~
- ~~B. 1" (2.5 cm) top of cutout to bottom of upper cabinet door~~
- ~~C. 19¹/₂" (48.9 cm) bottom of cutout to floor is recommended.~~
- ~~D. 28¹/₂" (72.4 cm) cutout width~~
- ~~E. 1¹/₂" (3.8 cm) min. bottom of cutout to top of cabinet door~~
- ~~F. 41¹/₁₆" (105 cm) recommended cutout height~~
- ~~G. 24" (60.7 cm) cutout depth~~

~~*NOTE: The cutout height can be between 41" (104.1 cm) and 41¹/₂" (105.6 cm) for microwave/oven combination.~~

C-2 COUNTRY LANE
LOT 540
20-2070 ELEV. A
THE APPLEDALE

38 of 46

Electrical Requirements

If codes permit and a separate ground wire is used, it is recommended that a qualified electrical installer determine that the ground path and wire gauge are in accordance with local codes.

Check with a qualified electrical installer if you are not sure the oven is properly grounded.

This oven must be connected to a grounded metal, permanent wiring system.

Be sure that the electrical connection and wire size are adequate and in conformance with the National Electrical Code, ANSI/NFPA 70-latest edition or CSA Standards C22.1-94, Canadian Electrical Code, Part 1 and C22.2 No. O-M91-latest edition, and all local codes and ordinances.

A copy of the above code standards can be obtained from:


National Fire Protection Association
1 Batterymarch Park
Quincy, MA 02169-7471

CSA International
8501 East Pleasant Valley Road
Cleveland, OH 44131-5575

Electrical Connection

To properly install your oven, you must determine the type of electrical connection you will be using and follow the instructions provided for it here.

- Oven must be connected to the proper electrical voltage, amperage, and frequency as specified on the model/serial/rating plate. See the following illustration.

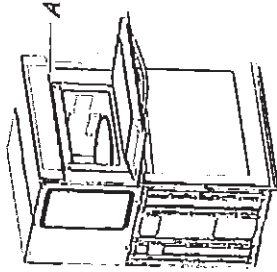

A. Model/serial/rating plate

- Models rated from 7.3 to 9.6 kW at 240 volts (5.5 to 7.2 kW at 208 volts) require a separate 40-amp circuit. Models rated at 7.2 kW and below at 240 volts (5.4 kW and below at 208 volts) require a separate 30-amp circuit.
- A circuit breaker is recommended.
- Connect directly to the fused disconnect (or circuit breaker box) through flexible, armored or nonmetallic sheathed, copper cable (with grounding wire). See the "Make Electrical Connection" section.
- Flexible conduit from the oven should be connected directly to the junction box.
- Do not cut the conduit. The length of conduit provided is for serviceability of the oven.
- A UL Listed or CSA Approved conduit connector must be provided.
- If the house has aluminum wiring, follow the procedure below:

1. Connect the aluminum wiring using special connectors and/or tools designed and UL listed for joining copper to aluminum.

Follow the electrical connector manufacturer's recommended procedure. Aluminum/copper connection must conform with local codes and industry accepted wiring practices.

Be sure that the electrical connection and wire size are adequate and in conformance with the National Electrical Code, ANSI/NFPA 70-latest edition or CSA Standards C22.1-94, Canadian Electrical Code, Part 1 and C22.2 No. O-M91-latest edition, and all local codes and ordinances.

A copy of the above code standards can be obtained from: National Fire Protection Association 1 Batterymarch Park Quincy, MA 02169-7471 CSA International 8501 East Pleasant Valley Road Cleveland, OH 44131-5575.

For power requirements, refer to the following table.

Voltage	Amperage (L1)*	Amperage (L2)*	Rating (kW)
120/240	30	15	7.2
120/208	26	13	5.4

*L1 includes both the microwave and the oven, and L2 includes only the oven. Amperage values noted above are for information purposes only. The units are rated in watts.

C2 COUNTRY LANE
LOT 540
20-2070 ELEV A
THE APPLEDALE

39 of 146

WDTA50SAKZ

Whirlpool®


24" Dishwasher

DETAILED PLANNING DIMENSIONS GUIDE

Applies to all model numbers starting with:

WDTA50SAK, WDT750SAKWO, WDTA86SAKZO

PRODUCT DIMENSIONS

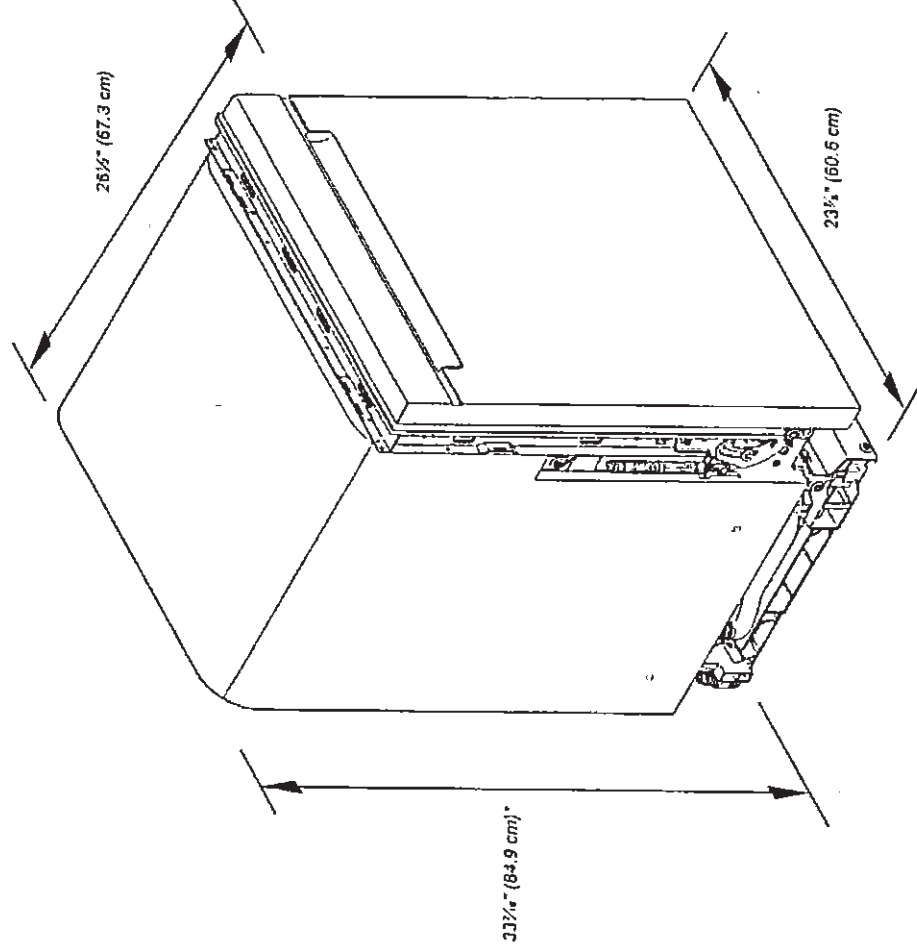

*Dishwasher can be raised 1 1/8" (3.7 cm) with feet fully extended.

Because Whirlpool Corporation policy includes a continuous commitment to improve our products, we reserve the right to change materials and specifications without notice.


Dimensions are for planning purposes only. For complete details, see Installation Instructions packed with product. Specifications subject to change without notice.

C2 COUNTRY LANE
LOT 540
20-2070 ELEV A
THE APPLIEDALE

40 of 46

Whirlpool® 24" Dishwasher
DETAILED PLANNING DIMENSIONS GUIDE

PRODUCT DIMENSIONS (CONTD.)

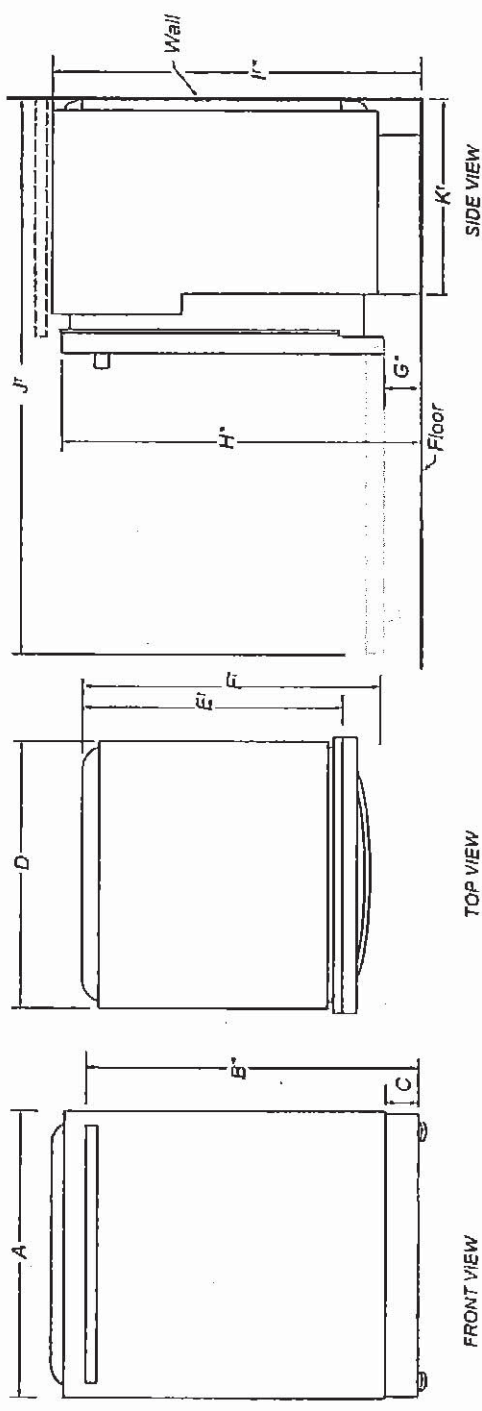

	DESCRIPTION	DIMENSIONS
A	Width of door	23 ³ / ₄ " (60.6 cm)
B*	Height to top of handle	31 ¹ / ₈ " (80.1 cm)
C	Height of adjustable toe kick	3 ¹ / ₂ " (8.8 cm) - min. 4 ¹ / ₄ " (10.8 cm) - max.
D	Width of recessed dishwasher	23 ³ / ₄ " (60.6 cm)
E*	Depth without door	22 ³ / ₄ " (57.5 cm)
F*	Depth with Towel Bar Handle	26 ¹ / ₂ " (67.3 cm)
G*	Depth with Pocket Handle	24 ¹ / ₂ " (62.2 cm)
H*	Height to bottom of door (min.)	3 ³ / ₈ " (8.4 cm)
I*	Height to top of door (min.)	33 ³ / ₈ " (84.9 cm)
J*	Height of recessed dishwasher (min.)	33 ³ / ₈ " (85.4 cm)
K*	Depth with door fully open (min.)	50 ³ / ₈ " (127.4 cm)
L*	Depth with toe kick (min.)	20 ¹ / ₈ " (52.9 cm)

†Insulation blanket thickness adds up to 11/16" (1.8 cm) but can crush up to 1/8" (0.3 cm).

*Dishwasher can be raised 1¹/₈" (3.7 cm) with feet fully extended.

Because Whirlpool Corporation policy includes a continuous commitment to improve our products, we reserve the right to change materials and specifications without notice

Dimensions are for planning purposes only. For complete details see Installation Instructions packed with product. Specifications subject to change without notice

C2 COUNTRY LANE
LOT 540
20-2070 ELEV A
THE APPLIEDALE


41 of 46

Whirlpool® 24" Dishwasher

DETAILED PLANNING DIMENSIONS GUIDE

OPENING/CLEARANCE DIMENSIONS

IMPORTANT: Check that all surfaces have no protrusions that would prohibit dishwasher installation.

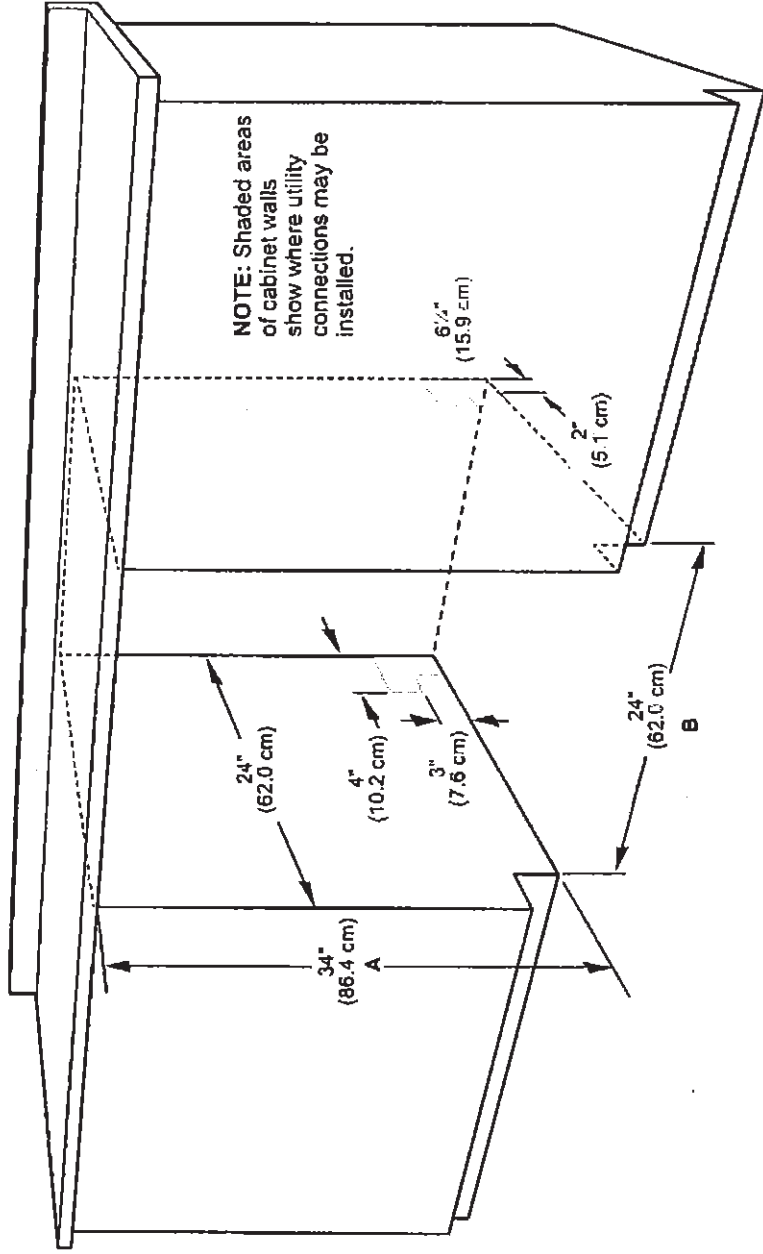

A. Measured from the lowest point on the underside of the countertop. May be reduced to 33 1/2" (85.1 cm) by removing the wheels and perforated area of insulation (blanket) on dishwasher.

B. Minimum, measured from narrowest point of opening.

NOTE: Corner locations require a 2" (5.1 cm) minimum clearance between the side of the dishwasher door and the wall or cabinet.

Because Whirlpool® Corporation policy includes a continuous commitment to improve our products, we reserve the right to change materials and specifications without notice.

Dimensions are for planning purposes only. For complete details, see Installation Instructions packed with product. Specifications subject to change without notice.

C2 COUNTRY LANE
LOT 540
20-2070 ELEV A
THE APPLIEDALE


42 of 46

DRAIN REQUIREMENTS

- A new drain hose is supplied with your dishwasher. If drain hose is not long enough, use a new drain hose with a maximum length of 12 ft (3.7 m) that meets all current AHAM/ IAPMO test standards, is resistant to heat and detergent, and fits the 1" (2.5 cm) drain connector of the dishwasher.

NOTE: Do not connect multiple drain hoses together.

- Make sure to connect drain hose to waste tee or disposer inlet above drain trap in house plumbing and 20" (50.8 cm) minimum above the floor. It is recommended that the drain hose either be looped up and securely fastened to the underside of the counter or be connected to an air gap.
- Make sure to use an air gap if the drain hose is connected to house plumbing lower than 20" (50.8 cm) above subfloor or floor.

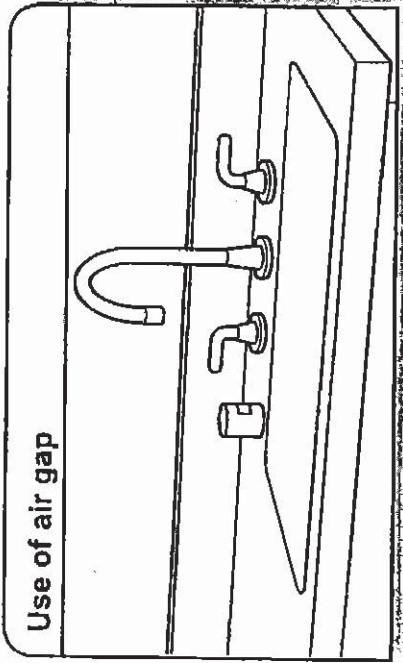

Use of air gap

- If required, the air gap should be installed in accordance with the air gap installation instructions. When you are connecting the air gap, a rubber hose (not provided) will be needed to connect to the waste tee or disposer inlet.
- Use 1/2" (1.3 cm) minimum I.D. drain line fittings.

WATER SUPPLY REQUIREMENTS

- This dishwasher has a water heating feature and also requires a connection to a hot water supply line.
- A hot water line with 20 psi to 120 psi (138 kPa to 862 kPa) water pressure can be verified by a licensed plumber.
- 120°F (49°C) water at dishwasher.
- 3/8" (0.95 cm) O.D. copper tubing with compression fitting or flexible braided water supply line.
- NOTE:** 1/2" (1.3 cm) minimum plastic tubing is not recommended.

- A 90° elbow with 3/4" (0.95 cm) hose connection with rubber washer.
- Do not solder within 6" (15.2 cm) of the water inlet valve.
- If installed in new construction, make sure the house water supply lines have been flushed prior to connecting the dishwasher to remove any debris that may exist in the supply line.

NOTE: If replacing an existing dishwasher, it is recommended to install a new water line and drain hose (supplied) with the new dishwasher.

ELECTRICAL REQUIREMENTS

⚠ WARNING



Electrical Shock Hazard

- Plug into a grounded 3 prong outlet.
- Do not remove ground prong.
- Do not use an adapter.
- Do not use an extension cord.
- Failure to follow these instructions can result in death, fire, or electrical shock.

Be sure that the electrical connection and wire size are adequate and in conformance with the National Electrical Code, ANSI/NFPA 70 - latest edition, and all local codes and ordinances.

A copy of the above code standards can be obtained from:

National Fire Protection Association
1 Batterymarch Park
Quincy, MA 02169-7471

You Must Have:

- 120 V, 60 Hz, AC only, 15 A or 20 A, fused electrical supply
- Copper wire only
- A maximum of 2 field wiring supply conductors (12 AWG largest size) plus 1 grounding conductor are permitted in the terminal box.

We Recommend:

- A time-delay fuse or circuit breaker.

Circuit Requirements:


- The dishwasher may be installed on the same circuit as a garbage disposal providing that the branch circuit cannot exceed rated circuit load and must comply with all governing codes and regulations such as but not limited to National Electrical Code, ANSI/NFPA 70 - latest edition.
- No electrical connections other than the dishwasher power and ground connections can be made inside of the dishwasher terminal box.

If connecting dishwasher with a power supply cord:

- Use UL Listed power cord kit marked for use with dishwasher.



- Plug into a grounded 3 prong outlet. Outlet must meet all local codes and ordinances.

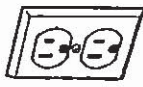

If connecting dishwasher with direct wiring:

- Use flexible, armored, or nonmetallic sheathed copper wire with grounding wire that meets the wiring requirements for your home and local codes and ordinances.

- Use a UL Listed/CSA Approved metallic strain relief.



C2 COUNTRY LANE
LOT 540
20-2070 ELEV A
THE APPLEDALE

43 of 46


HOME APPLIANCES

LG LAUNDRY

WM3700H_A

4.5 cu. ft. Front Load Washer

- 12 Wash Programs
- 6 Motion™ Technology
- Inverter Direct Drive Motor with 10-Year Warranty
- Steam Technology
- TWINWash™ Compatibility
- SmartThinQ® (Wi-Fi Enabled)
- SmartDiagnosis™
- ColdWash™ Option
- ENERGY STAR® Most Efficient 2019
- NeverRust™ Stainless Steel Drum

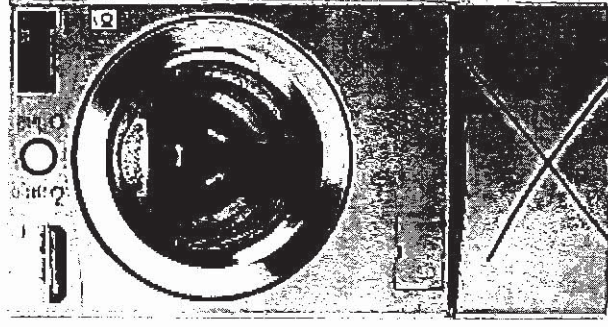

Enjoy new ways to control your home with LG smart appliances

- Start the laundry while you're out shopping
- Get alerts when the cycle is finished
- Works with the LG SmartThinQ® app

SmartThinQ® works with the



SUMMARY		FABRIC CARE FEATURES		POWER SOURCE	
Capacity (cu.ft.)	4.5 cu ft	Steam Technology	Yes	Ratings	UL Listed
Matching Electric Dryer	DLEX3700_	Allergiene™ Cycle	Yes	Electrical Requirements	120V, 10 Amps
Matching Gas Dryer	DLGX3701_	Sanitary Cycle	Yes	Type	Electric
Color	White (W), Graphite Steel (V)	ColdWash™ Option	Yes	OPTIONS/ACCESSORIES	
APPEARANCE	Yes	SenseClean™ System	Yes	Pedestal	WDPA_
	Yes	CONVENIENCE FEATURES	Yes	Pedestal (W+H+D)	27" x 4 1/8 x 30 3/4 (50 9/16 D with door open)
	Yes			WD100C_	27 x 14 1/8 x 30 3/4 (50 9/16 D with door open)
ENERGY	Yes	TrueBalance™ Anti-Vibration System	Prewash, Main Wash, with liquid detergent cup, Bleach Fabric Softener	LG Sidekick™ Pedestal Washer (W+H+D)	WD100C_
ENERGY STAR® Most Efficient 2019	Yes	4 Tray Dispenser	Yes	LG Sidekick™ Pedestal Washer (W+H+D)	27 x 14 1/8 x 30 3/4 (50 9/16 D with door open)
ENERGY STAR® Qualified	Yes	LoDecibel™ Quiet Operation	Yes	Stacking Kit	KSTK1
CEE Tier	2	End of Cycle Signal	Yes	DIMENSIONS	
MEF	2.92	LoadSense	Yes	Product (WxHxD)	27" x 39" x 30 1/4"
WF	2.9	Child Lock*	Yes	Depth with Door Open	(55" D w/ th door open)
WASH PROGRAMS	12	Auto Suds Removal	Yes	Carton (WxHxD)	29 23/32" x 41 27/32" x 31 17/32"
	Normal, Heavy Duty Bedding, Sanitary Allergiene™ Tub Clean, Bright White Perm. Press, Delicates, Towels, Speed Wash, Downloaded	Leveling Legs	4 Adjustable Legs	Weight (Product/Carton)	202 lb / 234 lb
	SmartDiagnosis™ (V3.0) Wi-Fi	Yes	Yes	LIMITED WARRANTY	
WASH OPTIONS	11	Energy Monitoring	Yes	Parts and Labor	3 Years
	11	Cycle Monitoring and Notification	Yes	Direct Drive Motor	10 Years
	Steam, Fresh Care Prewash, Re-moist Start, Delay Wash, Wi-Fi, Add Garments, ColdWash, Extra Rinse, Rinse+Spin, Child Lock	MOTOR	Inverter Direct Drive Motor Horizontal	Drum	Limited Lifetime
WASH DETAILS	5	Motor Type	Yes	UPC CODES	
	Extra Hot, Hot, Warm, Cold, Tap Cold	Axis	Yes	WM3700HWA	04823102461-0
	Extra High, High, Medium, Low, No Spin	MATERIALS AND FINISHES	Yes	DLEX3700V	048231024921
1300	Door Cover		Yes	DLGX3701V	048231024938
Spin Speeds	Load Sensing	Drum	Yes	(Gas Dryer Graphite Steel)	
Max RPM	5	Control Panel	PCM	WDP4V	0482310111-98
Water Levels		Top Plate	Plastic	(Pedestal Graphite Steel)	
No. of Soil Levels		Door / Bin	Painted	WD100CV	0482310151-65
		Door Cover	Glass/Chrome	WM3700HWA	048231024624
		All Available Colors	White (W), Graphite Steel (V), Cherry Red (R)	DLEX3700W	048231024969
		CERTIFICATION	Yes	DLGX3701W	048231024976
				WDP4W (Pedestal White)	048231011211
				WD100CW (LG Sidekick™ White)	0482310151-12

POWER SOURCE		UL Listed	
Ratings	120V, 10 Amps	Electric	120V, 10 Amps
Type	Electric	Options/Accessories	WDP4_
Pedestal	Yes	Pedestal (WxHxD)	27" x 14 1/8 x 30 3/4 (50 9/16 D with door open)
Pedestal (WxHxD)	27" x 14 1/8 x 30 3/4 (50 9/16 D with door open)	LG SideKick™ Pedestal Washer (WxHxD)	27" x 14 1/8 x 30 3/4 (50 9/16 D with door open)
Stacking Kit	Yes	Stacking Kit	KSTK1
Product (WxHxD)	27" x 39" x 30 1/4"	DIMENSIONS	27" x 39" x 30 1/4"
Depth with Door Open	(55" D w/ th door open)	Product (WxHxD)	(55" D w/ th door open)
Carton (WxHxD)	29 23/32" x 41 27/32" x 31 17/32"	Depth with Door Open	29 23/32" x 41 27/32" x 31 17/32"
Weight (Product/Carton)	202.8 / 224.8 lbs	Carton (WxHxD)	29 23/32" x 41 27/32" x 31 17/32"
LIMITED WARRANTY	3 Years	Weight (Product/Carton)	202.8 / 224.8 lbs
Parts and Labor	10 Years	LIMITED WARRANTY	3 Years
Direct Drive Motor	Limited Lifetime	Parts and Labor	10 Years
UPC CODES	048231024610	Direct Drive Motor	Limited Lifetime
WM3700HWA	048231024610	UPC CODES	048231024610
(Washer Graphite Steel)	048231024610	WM3700HWA	048231024610
DLEX3700V	048231024610	(Washer Graphite Steel)	048231024610
(Electric Dryer Graphite Steel)	048231024610	DLEX3700V	048231024610
DLGX3701V	048231024610	(Electric Dryer Graphite Steel)	048231024610
(Gas Dryer Graphite Steel)	048231024610	DLGX3701V	048231024610
WDP4V	048231024610	(Gas Dryer Graphite Steel)	048231024610
(Pedestal Graphite Steel)	048231024610	WDP4V	048231024610
WM3700HWA	048231024610	(Pedestal Graphite Steel)	048231024610
(Washer White)	048231024610	WM3700HWA	048231024610
DLEX3700W	048231024610	(Washer White)	048231024610
(Electric Dryer White)	048231024610	DLEX3700W	048231024610
DLGX3701W	048231024610	(Electric Dryer White)	048231024610
(Gas Dryer White)	048231024610	DLGX3701W	048231024610
WDP4W	048231024610	(Gas Dryer White)	048231024610
(Pedestal White)	048231024610	WDP4W	048231024610
WM3700CW	048231024610	(Pedestal White)	048231024610
(LG SideKick™ White)	048231024610	WM3700CW	048231024610
		(LG SideKick™ White)	048231024610

C2 COUNTRY LANE
LOT 540
20-2070 ELEV A
THE APPLEDALE

44 of 46

HOME APPLIANCES

LG LAUNDRY



WM3700H_A

4.5 cu. ft. Front Load Washer


QUICK INSTALL & CLEARANCES

For full installation directions/clearances please refer to the corresponding User Manual and Installation Guide.

IMPORTANT

DIMENSIONS	
A Width	27"
B Height	38"
C Depth	30 7/8"
D Depth with Door Open	55"
Carton (WxHxD)	29 23/32" x 41 27/32" x 31 17/32"
POWER SOURCE	
Rating	UL Listed
Electrical Requirements	120V, 10 Amps
Type	Electric


DIMENSIONS AND CLEARANCES

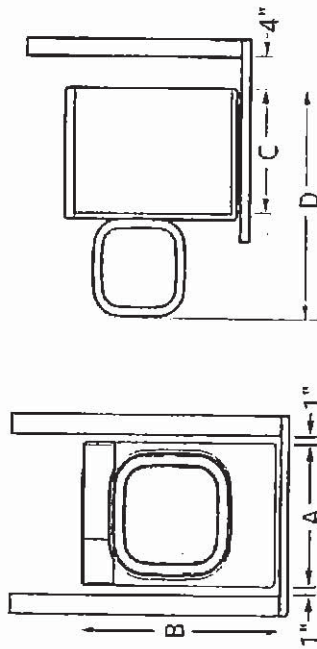

- Install the washing machine on a solid floor that is strong and rigid enough to support the weight of the washing machine, even when fully loaded, without flexing or bouncing. If the floor has too much flex, you may need to reinforce it to make it more rigid. If the floor is not solid, it may cause severe vibration and noise.

CONNECTING THE WATER LINES

- LG recommends the use of LG hoses. Any leaking, property damage, or damage to the washing machine caused by an improper installation or by the use of non-LG hoses is not covered under the terms of the LG warranty and is the sole responsibility of the customer and/or an installer.
- Water supply pressure must be between 20 psi and 120 psi (1.38-8.27 kPa). If the water supply pressure is more than 120 psi, a pressure reducing valve must be installed.
- Inspect the threaded fitting on each hose and make sure there is a rubber seal in place in both ends of each hose.
- Connect the water supply hoses to the HOT and COLD water faucets tightly by hand and then tighten another 2/3 turn with pliers.
- Always run a gallon or two of water through each inlet hose to flush dirt, scale and other debris out of the water lines. Doing so will help prevent future problems with clogged filter screens, and will also allow you to verify which water line is hot and which is cold.
- Attach the hot water line to the hot water inlet on the back of the washer. Attach the cold water line to the cold water inlet on the back of the washer. Tighten the fittings securely. Turn ON both faucets all the way and check for leaks at both ends of the hoses.

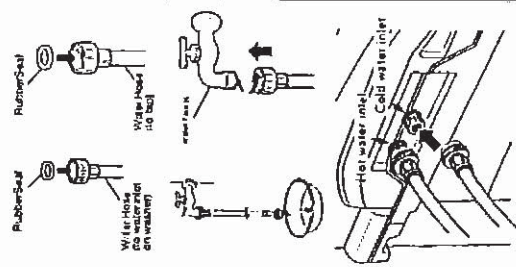


ELECTRICAL REQUIREMENTS

- The washer should be plugged into a 120-VAC, 60-Hz grounded 3-prong outlet. Plug in the washer. Improper connection of the equipment-grounding conductor can result in risk of electric shock. Check with a qualified electrician or service technician if you are in doubt as to whether the appliance is properly grounded. Do not modify the plug provided with the appliance. If it does not fit the outlet, have a proper outlet installed by a qualified electrician. Failure to follow these warnings can cause serious injury, fire, electrical shock, or death.
- The power outlet must be within 60 inches (1.5 m) of either side of the washer.
- The appliance and outlet must be positioned so that the plug is easily accessible.
- Do not overload the outlet with more than one appliance.
- The outlet must be grounded in accordance with current wiring codes and regulations.
- Time-delay fuse or circuit breaker is recommended.
- It is the personal responsibility and obligation of the product owner to have a proper outlet installed by a qualified electrician.




CONNECTING THE DRAIN HOSE

- The drain hose should always be properly secured. Failure to properly secure the drain hose can result in flooding and property damage.
- The drain must be installed in accordance with any applicable local codes and regulations.
- Make sure that the drain hose is not stretched, pinched, crushed, or kinked.
- Normal height of the end of the hose should be approximately 35"-47" (0.9-1.2 m) from the floor.
- Do not install the end of the drain hose lower than 29 in. (73.7 cm) or higher than 96 in. (243.8 cm) above the bottom of the washer or more than 60 in. (152.4 cm) away from the washer.
- Never create an airtight seal between the hose and the drain with tape or other means. If no air gap is present, water can be siphoned out of the tub resulting in poor wash/rinse performance or clothing damage.

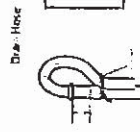

- **STANDPIPE Option**
 - Do not insert the end of the drain hose into the standpipe more than 8 inches (20cm). Doing so can cause siphoning, odors, or improper draining.

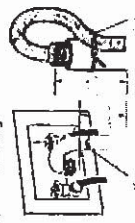

LAUNDRY TUB Option

- Do not use this drain hose with a floor drain. The end of the drain hose must be at least 29 inches above the floor for proper draining to occur.

973051



DLEX3700 / DLGX3701
7.4 cu. ft. Front Load Dryer

A high-contrast, black and white image of a circular object, possibly a coin or a small plate, with a textured surface and a central rectangular feature. The image is heavily stylized, with a grainy, almost binary appearance. The circular object is the central focus, surrounded by a dark, irregular border. The central rectangular feature is also highly stylized, with a dark, textured interior and a lighter, possibly metallic, border. The overall image has a stark, high-contrast quality, with very few mid-tones, resulting in a graphic, almost abstract appearance.



works with the
Google Assistant

- Start the laundry while you're out shopping
- Get alerts when the cycle is finished

works with the
Google Assistant

	OPTIONS	
Yes	LP Conversion Kit	LPK1
Yes	Side Venting Kit	383EEL9001B
Yes	Pedestal	WDP4W
Yes	Pedestal (WAH+D)	27" x 14 1/8" x 30 3/4" (50 1/2" D with door open)
Yes	DIMENSIONS	
Yes	Product (WAH+D)	27" x 38 11/16" x 30"
Yes	Depth with Door Open	51"
Yes	Carton (WAH+D)	29 19/32" x 43 3/8" x 31 3/8"
Gas 3 Way Venting Electric 4 Way Venting	Weight (Product)	Gas: 125.7 Electric: 123
Yes	Weight Carton	Gas: 138.9 Electric: 136.2
Yes	WARRANTY	1 Year
Yes	Parts and Labor	
Yes	UPC CODES	
Yes	DLEX3700W (Electric Dryer White)	048231024969
Yes	DLGX3701W (Gas Dryer White)	048231024976
Yes	WM3700HWA (Washer White)	048231024624
Yes (Wi-Fi)	WDP4W (Pedestal White)	048231011211
Yes	DLEX3700V (Electric Dryer Graphice Steel)	048231024921
Yes	DLGX3701V (Gas Dryer Graphice Steel)	048231024938
Painted	WM3700HVA (Washer Graphice Steel)	048231024600
Round w/ Chrome trim	WDP4V (Pedestal Graphice Steel)	048231011198
White (W), Graphite Steel (V)		
CSA Listed		
120V IS Amps (Gas) / 240V 30 Amps (Electric)		
Gas (DLGX3701_) Electric (DLEX3700_)		
10,000 Feet		

© 2018 LG Electronics U.S.A. Inc. All rights reserved. "LG Life's Good" is a registered trademark. LG Corp. and other products and company names are trademarks or registered trademarks of their respective owners. Design, features and specifications are subject to change without notice. LGN19

C2 COUNTRY LANE
LOT 540
20-2070 ELEV A
THE APPLEDALE

246 of 470

HOME APPLIANCES

LG COOKING



DLEX3700_/DLGX3701_
7.4 cu. ft. Front Load Dryer

QUICK INSTALL & CLEARANCES


For full installation directions/clearances please refer to the corresponding User Manual and Installation Guide.

DIMENSIONS	
A Width	27"
B Height	38 11/16"
C Depth	30"
D Depth with Door Open	51"
Carton (WxHxD)	
29 19/32" x 43 3/8" x 31 3/8"	
ENERGY / POWER SOURCE	
ENERGY STAR® Qualified	Yes
Ratings	CSA Listed
Electrical Requirements	120V, 15 Amps (Gas) / 240V 3: Amps (Electric)
Type	Gas (DLGX3701_3) / Electric (DLEX3700_)
BTU Rating	10,000 Feet

IMPORTANT

CONNECTING THE GAS SUPPLY

- Installation and service must be performed by a qualified installer, service agency, or the gas supplier.
- Use only a new stainless steel flexible connector and a new AGA-certified connector.
- A gas shutoff valve must be installed within 6 ft. (1.8 m) of the dryer.
- The dryer is configured for natural gas when shipped from the factory. Make sure that the dryer is equipped with the correct burner nozzle for the type of gas being used (natural gas or propane gas).
- If necessary, the correct nozzle (for the LP nozzle kit, order part number 363EEL3002D) should be installed by a qualified technician and the change should be noted on the dryer.
- All connections must be in accordance with local codes and regulations. Gas dryers MUST exhaust to the outdoors.

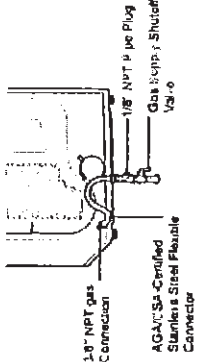


CONNECTING ELECTRIC DRYERS

- A 4-wire connection is required for all mobile and manufactured home installations, as well as all new construction after January 1, 1996.
- A 3-wire connection is NOT permitted on new construction after January 1, 1996.
- A UL-listed strain relief is required.
- Use a 30-amp, 240-volt, 4-wire, UL-listed power cord with #10 AWG minimum copper conductor and closed loop or forked terminals with upturned ends.



DIMENSIONS AND CLEARANCES

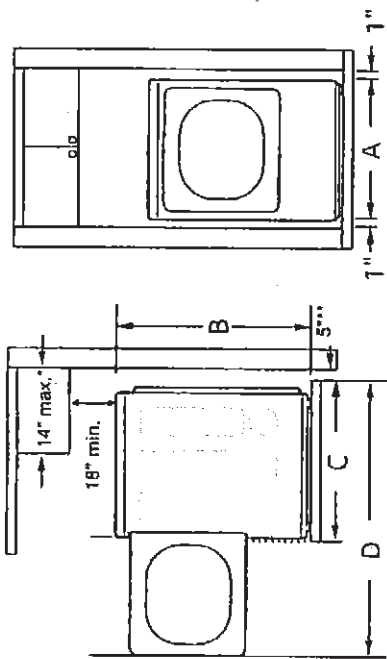


- Required spacing
- For side or bottom venting, 2-inch (5.1 cm) of spacing is allowed.

VENTING / DUCTWORK


NOTE: Follow the guidelines below to maximize drying performance and reduce lint buildup and condensation in the ductwork. Ductwork and fittings are NOT included and must be purchased separately.

- Use 4-inch (10.2 cm) diameter rigid, semi-rigid or flexible metal ductwork.
- The exhaust duct run should be as short as possible.
- Use as few elbow joints as possible.
- The male end of each section of exhaust duct must point away from the dryer.
- Use duct tape on all duct joints.
- Insulate ductwork that runs through unheated areas in order to reduce condensation and lint buildup on duct surfaces.
- Incorrect or inadequate exhaust systems are not covered by the dryer warranty. Dryer failures or service required because of such exhaust systems will not be covered by the dryer warranty.

Correct Venting

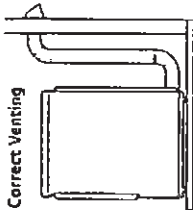

Incorrect Venting

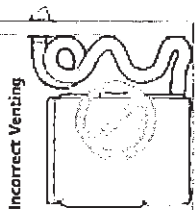

- Ductwork is not provided with the dryer. You should obtain the necessary ductwork locally. The vent hood should have hinged dampers to prevent backdraft when the dryer is not in use.
- The total length of flexible metal duct must not exceed 8 ft. (2.4 m).
- Deduct 6 ft. (1.8 m) for each additional elbow. Do not use more than four 90° elbows.

Wall Cap Type	Number of 90° Elbows	Maximum length of 4-inch diameter rigid metal duct
Recommended	0	65 ft. (19.8 m)
	1	55 ft. (16.8 m)
	2	47 ft. (14.3 m)
	3	36 ft. (11.0 m)
a. 4" (10.2 cm)	4	28 ft. (8.5 m)
Use only for short run installations	0	55 ft. (16.8 m)
	1	47 ft. (14.3 m)
	2	41 ft. (12.5 m)
	3	30 ft. (9.1 m)
b. 2.5" (6.35 cm)	4	22 ft. (6.7 m)