

Sales Selection Sheet  
Checklist

1 of 44

LOT 3188B-8      Model: 20-2095 END A The Forbes

PURCHASERS: AMRIK, SINGH GREWAL/

VENDOR:            Heathwood Homes (Huron) Limited

WOB LOT

- ☒ FINISHED BASEMENT
- ☐ COLD CELLAR

UPGRADED / MODIFIED ELEVATION

- ☐ CORNER UPGRADE
- ☐ REAR UPGRADE

CEILING UPGRADE - SMOOTH

- ☒ MAIN FLOOR
- ☐ SECOND FLOOR
- ☐ BASEMENT

ADDITIONAL ROUGH-INS

- ☒ 200 AMP SERVICE
- ☐ WET BAR ROUGH-IN
- ☐ HUMIDIFIER
- ☒ AIR CONDITIONING

GAS ROUGH-IN

- ☐ STOVE
- ☐ DRYER
- ☐ BBQ
- ☐ ADDITIONAL FIREPLACE

KITCHEN: HOODFAN VENTING SIZE

- ☒ 6 IN ROUND DUCT
- ☐ 7 IN ROUND DUCT

|                               |              |
|-------------------------------|--------------|
| FULL BASEMENT STAIRS:         | Carpet Grade |
| UPPER BASEMENT STAIRS:        | N/A          |
| LOWER BASEMENT STAIRS:        | N/A          |
| MAIN STAIRS:                  | All Oak      |
| MEDIA STAIRS (if applicable): | N/A          |
| LOFT STAIRS (if applicable):  | N/A          |

Mar 30, 2022

Signature on file

Date

Purchaser:

Mar 30, 2022

TINA LEFUR

Date

Decor Consultant:

Date

Purchaser:

Mar 30, 2022

MARILYN ROSEN

Date

Heathwood Homes (Huron) Limited

Approved

Locked Date:

Customer Colours

AMRIK, SINGH GREWAL/  
Project: Wallaceton  
Unit: 3188B-8, Phase: 3  
Model: 20-2095 END A The Forbes

2 of 44

405


Created: 12/12/2021 09:47:23

Locked:


Closed:



Kitchen
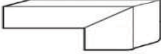
|                             |      |   |       |
|-----------------------------|------|---|-------|
| Cabinet Colour/Style        | 9156 | Viking III-SIMCOE-RAIN CLOUD-3DL ***STD***   |       |
| Countertop                  | 9121 | MSI Quartz GROUP 1 ICED WHITE 3/4 inch with double mitre edge ***1***                                                                                         |       |
| Countertop Edge             | 4005 | DOUBLE MITRE 1 1/2 INCH ***UPG***<br>                                        |       |
| Cabinet Hardware            | 2086 | 9677-HARDWARE ***STD***   |       |
| Island Cabinet Colour/Style | 9156 | Viking III-SIMCOE-RAIN CLOUD-3DL ***STD***   |       |
| Island Countertop           | 9121 | MSI Quartz GROUP 1 ICED WHITE 3/4 inch with double mitre edge ***1***                                                                                         |       |
| Backsplash                  | 1111 | N/A *****   |       |
| Backsplash Grout            | 1111 | N/A *****   |       |
| Backsplash Tile Pattern     | 1111 | N/A *****   |       |
| HoodFan                     | 9393 | SCB51930-CYCLONE 30 inch CANOPY CHIMNEY HOODFAN-SS   | 32-33 |
| Appliances                  | 9393 | Purchasers have been advised: standard fridge opening is a minimum 37 3/8 x 73 3/8". Ice Waterline Rough-In is included.                                      |       |
| Appliances                  | 9393 | Standard stove opening is 30" and standard dishwasher opening is 24". Any gas stove will require backsplash or stainless steel backing to avoid fire hazards. |       |
| Appliances                  | 9393 | Purchasers acknowledge: Heathwood Homes and its contractors will not be responsible for any kitchen cabinet changes due to appliances dimension changes after |       |
| Comment                     |      |   |       |

Kitchen/Breakfast
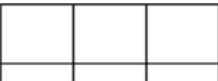
|                    |      |   |  |
|--------------------|------|---|--|
| Flooring           | 9393 | GE.MD.WHT.1818.MT Madison Series White Matte 18                                                                  |  |
| Floor Tile Grout   | 2225 | Grout-(27) Silver ***STD***                                                                                      |  |
| Floor Tile Pattern | 3000 | STANDARD SQUARE ***STD***<br> |  |

AMRIK, SINGH GREWAL/  
Project: Wallaceton  
Unit: 3188B-8, Phase: 3  
Model: 20-2095 END A The Forbes

Created: 12/12/2021 09:47:23  
Locked:  
Closed:

|  |  |  |  |
|--|--|--|--|
|  |  |  |  |
|  |  |  |  |

Comment

Foyer

|                    |             |   |  |  |  |  |  |  |  |  |  |
|--------------------|-------------|---|--|--|--|--|--|--|--|--|--|
| Flooring           | 3000        | GE.MD.WHT.1818.MT Madison Series White Matte 18                                                                             |  |  |  |  |  |  |  |  |  |
| Floor Tile Grout   | 2225        | Grout-(27) Silver ***STD***                                                                                                 |  |  |  |  |  |  |  |  |  |
| Floor Tile Pattern | 3000        | STANDARD SQUARE ***STD***                                                                                                   |  |  |  |  |  |  |  |  |  |
|                    |             | <table><tr><td></td><td></td><td></td></tr><tr><td></td><td></td><td></td></tr><tr><td></td><td></td><td></td></tr></table> |  |  |  |  |  |  |  |  |  |
|                    |             |   |  |  |  |  |  |  |  |  |  |
|                    |             |   |  |  |  |  |  |  |  |  |  |
|                    |             |   |  |  |  |  |  |  |  |  |  |
| Comment            | <div></div> |   |  |  |  |  |  |  |  |  |  |

Laundry Room

|                    |             |   |  |  |  |  |  |  |  |  |  |
|--------------------|-------------|---|--|--|--|--|--|--|--|--|--|
| Flooring           | 3000        | GE.BY.AZR.1313 New Byzantine Azzuro 13                                                                                      |  |  |  |  |  |  |  |  |  |
| Floor Tile Grout   | 2225        | Grout-(27) Silver ***STD***                                                                                                 |  |  |  |  |  |  |  |  |  |
| Floor Tile Pattern | 3000        | STANDARD SQUARE ***STD***                                                                                                   |  |  |  |  |  |  |  |  |  |
|                    |             | <table><tr><td></td><td></td><td></td></tr><tr><td></td><td></td><td></td></tr><tr><td></td><td></td><td></td></tr></table> |  |  |  |  |  |  |  |  |  |
|                    |             |   |  |  |  |  |  |  |  |  |  |
|                    |             |   |  |  |  |  |  |  |  |  |  |
|                    |             |   |  |  |  |  |  |  |  |  |  |
| Comment            | <div></div> |   |  |  |  |  |  |  |  |  |  |

Laundry Room Opt.

|                  |               |           |
|------------------|---------------|-----------|
| Cabinet - Uppers | 1111          | N/A ***** |
| Cabinet Hardware | 1111          | N/A ***** |
| Comment          | 1 <div></div> |           |

Mud Room

|          |      |                                                 |
|----------|------|-------------------------------------------------|
| Flooring | 1111 | GE.MD.WHT.1818.MT Madison Series White Matte 18 |
|----------|------|-------------------------------------------------|

Customer Colours

AMRIK, SINGH GREWAL/  
Project: Wallaceton  
Unit: 3188B-8, Phase: 3  
Model: 20-2095 END A The Forbes

4 of 44<sup>405</sup>

Created: 12/12/2021 09:47:23

Locked:

Closed:

|                    |      |   |
|--------------------|------|---|
| Floor Tile Grout   | 2225 | Grout-(27) Silver ***STD***   |
| Floor Tile Pattern | 3000 | STANDARD SQUARE ***STD*** <div><div></div><div></div><div></div><div></div><div></div><div></div><div></div><div></div><div></div></div> |
| Comment            |      |   |

Powder Room

|                           |      |   |
|---------------------------|------|---|
| Flooring                  | 3000 | GE.MD.WHT.1818.MT Madison Series White Matte 18                                                                                          |
| Floor Tile Grout          | 2225 | Grout-(27) Silver ***STD***   |
| Floor Tile Pattern        | 3000 | STANDARD SQUARE ***STD*** <div><div></div><div></div><div></div><div></div><div></div><div></div><div></div><div></div><div></div></div> |
| Plumbing Fixture (Colour) | 1737 | Plumbing Fixtures-WHITE ***STD***   |
| Comment                   |      |   |

Hall

|                    |      |   |
|--------------------|------|---|
| Flooring           | 1737 | GE.MD.WHT.1818.MT Madison Series White Matte 18                                                                                          |
| Grout              | 2225 | Grout-(27) Silver ***STD***   |
| Floor Tile Pattern | 3000 | STANDARD SQUARE ***STD*** <div><div></div><div></div><div></div><div></div><div></div><div></div><div></div><div></div><div></div></div> |
| Comment            |      |   |

Great Room

|          |      |                                                                           |
|----------|------|---------------------------------------------------------------------------|
| Flooring | 9358 | Red Oak Pearl-Vintage Engineered-TITANIUM-3/4 inch x 3 1/4 inch ***STD*** |
| Comment  |      |                                                                           |

AMRIK, SINGH GREWAL/  
Project: Wallaceton  
Unit: 3188B-8, Phase: 3  
Model: 20-2095 END A The Forbes

Locked:  
Closed:

Upper Hall

|          |      |                                                      |
|----------|------|------------------------------------------------------|
| Flooring | 9248 | DY 89418 -Dynasty Tex-BLACK ICE-40 oz Poly***STD *** |
| Comment  |      |                                                      |

Finished Basement (Rec) Room/Hall

|          |      |                                                     |
|----------|------|-----------------------------------------------------|
| Flooring | 9248 | DY 89418 -Dynasty Tex-BLACK ICE-40 oz Poly***STD*** |
| Comment  |      |                                                     |

Master Bedroom

|          |      |                                                      |
|----------|------|------------------------------------------------------|
| Flooring | 9248 | DY 89418 -Dynasty Tex-BLACK ICE-40 oz Poly***STD *** |
| Comment  |      |                                                      |

Bedroom 2

|          |      |                                                      |
|----------|------|------------------------------------------------------|
| Flooring | 9248 | DY 89418 -Dynasty Tex-BLACK ICE-40 oz Poly***STD *** |
| Comment  |      |                                                      |

Bedroom 3

|          |      |                                                      |
|----------|------|------------------------------------------------------|
| Flooring | 9248 | DY 89418 -Dynasty Tex-BLACK ICE-40 oz Poly***STD *** |
| Comment  |      |                                                      |

Bedroom 4

|          |      |                                                      |
|----------|------|------------------------------------------------------|
| Flooring | 9248 | DY 89418 -Dynasty Tex-BLACK ICE-40 oz Poly***STD *** |
| Comment  |      |                                                      |

AMRIK, SINGH GREWAL/  
Project: Wallaceton  
Unit: 3188B-8, Phase: 3  
Model: 20-2095 END A The Forbes

Created: 12/12/2021 09:47:23  
Locked:  
Closed:

Master Ensuite

|                            |      |   |
|----------------------------|------|---|
| Cabinet Colour/Style       | 9158 | Viking III-SIMCOE-NAVY BLUE-3DL ***STD***                                                                                                |
| Countertop                 | 8796 | 6698-46-Countertop-PALOMA POLAR ETCHINGS<br>FINISH-Formica ***STD***                                                                     |
| Countertop Edge            | 1111 | N/A *****   |
| Cabinet Hardware           | 7672 | 135-HARDWARE ***STD***   |
| Floor Tile                 | 7672 | GE.BY.AZR.1313 New Byzantine Azzuro 13                                                                                                   |
| Floor Tile Grout           | 2225 | Grout-(27) Silver ***STD***   |
| Floor Tile Pattern         | 3000 | STANDARD SQUARE ***STD*** <div><div></div><div></div><div></div><div></div><div></div><div></div><div></div><div></div><div></div></div> |
| Shower Floor Tile          | 8661 | OD.ON.SWT.0202.MT.N-Ontario Series Mosaic-Snow<br>White Matte-2 x 2 ***STD***                                                            |
| Shower Floor Tile Grout    | 2226 | Grout-(00) White ***STD***   |
| Shower Floor Tile Pattern  | 3000 | STANDARD SQUARE ***STD*** <div><div></div><div></div><div></div><div></div><div></div><div></div><div></div><div></div><div></div></div> |
| Shower Wall Tile           | 9020 | QT.WV.WHT.0810-Weave-White-8 x 10 ***STD***                                                                                              |
| Shower Wall Tile Grout     | 2226 | Grout-(00) White ***STD***   |
| Shower Wall Tile Pattern   | 3070 | HORIZONTAL STACKED ***STD*** <div><div></div><div></div><div></div><div></div><div></div><div></div></div>                               |
| Shower Jamb(s) and Sill(s) | 8923 | Shower Jamb / Sill-Thassos White ***STD***                                                                                               |
| Plumbing Fixture (colour)  | 1737 | Plumbing Fixtures-WHITE ***STD***   |
| Comment                    |      |   |

AMRIK, SINGH GREWAL/  
Project: Wallaceton  
Unit: 3188B-8, Phase: 3  
Model: 20-2095 END A The Forbes

Locked:  
Closed:

Main Bathroom

|                            |      |   |
|----------------------------|------|---|
| Cabinet Colour/Style       | 9111 | VIKING III SIMCOE ORCHID 3DL ***STD***                                                                                                   |
| Countertop                 | 8801 | P-344 LM-Countertop-INUKSHUK GREY-Arborite ***STD***                                                                                     |
| Countertop Edge            | 1111 | N/A *****   |
| Cabinet Hardware           | 7672 | 135-HARDWARE ***STD***   |
| Flooring                   | 5594 | GE.KL.GRY.1313-Kelly-Grey-13 inch X 13 inch ***STD***                                                                                    |
| Floor Tile Grout           | 7704 | Grout-(19) Pearl Gray ***STD***   |
| Floor Tile Pattern         | 3000 | STANDARD SQUARE ***STD*** <div><div></div><div></div><div></div><div></div><div></div><div></div><div></div><div></div><div></div></div> |
| Wall Tile                  | 9020 | QT.WV.WHT.0810-Weave-White-8 x 10 ***STD***                                                                                              |
| Wall Tile Grout            | 2226 | Grout-(00) White ***STD***   |
| Main Bathroom Tile Pattern | 3000 | STANDARD SQUARE ***STD*** <div><div></div><div></div><div></div><div></div><div></div><div></div><div></div><div></div><div></div></div> |
| Plumbing Fixture (Colour)  | 1737 | Plumbing Fixtures-WHITE ***STD***   |
| Comment                    |      |   |

Finished Basement Bathroom

|                      |      |                                                                   |
|----------------------|------|-------------------------------------------------------------------|
| Cabinet Colour/Style | 9157 | Viking III-SIMCOE-MOONLIGHT-3DL ***STD***                         |
| Countertop           | 8796 | 6698-46-Countertop-PALOMA POLAR ETCHINGS FINISH-Formica ***STD*** |
| Countertop Edge      | 1111 | N/A *****                                                         |
| Cabinet Hardware     | 7672 | 135-HARDWARE ***STD***                                            |
| Flooring             | 7672 | TR.SP.WHITE.1313 SEMPRE White Matte 13                            |

Customer Colours

AMRIK, SINGH GREWAL/  
Project: Wallaceton  
Unit: 3188B-8, Phase: 3  
Model: 20-2095 END A The Forbes

8 of 44

405

Created: 12/12/2021 09:47:23

Locked:

Closed:

|                           |      |   |
|---------------------------|------|---|
| Floor Tile Grout          | 2225 | Grout-(27) Silver ***STD***   |
| Floor Tile Pattern        | 3000 | STANDARD SQUARE ***STD*** <div><div></div><div></div><div></div><div></div><div></div><div></div><div></div><div></div><div></div></div> |
| Shower Floor Tile         | 8661 | OD.ON.SWT.0202.MT.N-Ontario Series Mosaic-Snow White Matte-2 x 2 ***STD***                                                               |
| Shower Floor Tile Grout   | 2226 | Grout-(00) White ***STD***   |
| Shower Floor Tile Pattern | 3000 | STANDARD SQUARE ***STD*** <div><div></div><div></div><div></div><div></div><div></div><div></div><div></div><div></div><div></div></div> |
| Shower Wall Tile          | 9020 | QT.WV.WHT.0810-Weave-White-8 x 10 ***STD*** <div></div>                                                                                  |
| Shower Wall Tile Grout    | 2226 | Grout-(00) White ***STD***   |
| Shower Wall Tile Pattern  | 3070 | HORIZONTAL STACKED ***STD*** <div><div></div><div></div><div></div><div></div><div></div><div></div></div>                               |
| Shower Jamb(s)            | 8923 | Shower Jamb / Sill-Thassos White ***STD***                                                                                               |
| Plumbing Fixture (Colour) | 1737 | Plumbing Fixtures-WHITE ***STD***   |
| Comment                   |      |   |

Great Room Fireplace

|               |      |   |       |
|---------------|------|---|-------|
| Type          | 8865 | Dimplex-Electric Fireplace-PF3033HL ***STD***                                                                       |       |
| Mantle        | 8891 | NF-17-Paint Grade Mantle- Cabinet (Per Plan)-WHITE ***STD***                                                        | PG 22 |
| Surround Opt. | 1111 | N/A *****   |       |
| Disclaimer    | 1111 | Purchasers have been advised: heat from the FP can damage TV above a FP and items placed on mantle.                 |       |
| Disclaimer    | 1111 | Heathwood and its contractors will not be liable for any damage on items placed/installed above a FP after closing. |       |
| Comment       |      |   |       |

Basement Stairs



Customer Colours

AMRIK, SINGH GREWAL/  
Project: Wallaceton  
Unit: 3188B-8, Phase: 3  
Model: 20-2095 END A The Forbes

9 of 44

405

Created: 12/12/2021 09:47:23

Locked:

Closed:

|                               |      |                                                                              |
|-------------------------------|------|------------------------------------------------------------------------------|
| Type                          | 1714 | Carpet Grade Stairs ***STD BASEMENT STAIRS***                                |
| Colour                        | 7940 | Sambucca STAIN TO COMPLIMENT HARDWOOD AND WILL VARY FROM FLOORING ***99***   |
| Carpet Runner                 | 1111 | N/A *****                                                                    |
| Handrail/Pickets/Post Type    | 9119 | Handrail only on closed walls (one or two sides per building code) ***STD*** |
| Handrail/Pickets/Post Colours | 1111 | N/A *****                                                                    |
| Carpet                        | 9248 | DY 89418 -Dynasty Tex-BLACK ICE-40 oz Poly***STD***                          |
| Custom Stain/Paint            | 1111 | N/A *****                                                                    |
| Comment                       | 1    |                                                                              |

Basement Stairs Landings (Upper and Lo

|          |      |           |
|----------|------|-----------|
| Flooring | 1111 | N/A ***** |
| Comment  |      |           |

Main Stairs

|                               |      |                                                                             |
|-------------------------------|------|-----------------------------------------------------------------------------|
| Type                          | 1712 | Oak Stairs ***STD MAIN STAIRS***                                            |
| Colour                        | 7940 | Sambucca STAIN TO COMPLIMENT HARDWOOD AND WILL VARY FROM FLOORING ***99***  |
| Carpet Runner                 | 1111 | N/A *****                                                                   |
| Handrail/Pickets/Posts Type   | 7652 | 1 5/16 inch Square pickets with 3 1/2” Square/Cap Post(s)-ALL OAK ***STD*** |
| Handrail/Pickets/Posts Colour | 1728 | Oak Grade-Stain handrail,oak pickets,stringers,treads,risers                |
| Custom Stain/Paint            | 1111 | N/A *****                                                                   |
| Comment                       |      |                                                                             |

Main Stairs Landing(s) (Lower)

Customer Colours

AMRIK, SINGH GREWAL/  
Project: Wallaceton  
Unit: 3188B-8, Phase: 3  
Model: 20-2095 END A The Forbes

Created: 12/12/2021 09:47:23  
Locked:  
Closed:

|          |      |           |
|----------|------|-----------|
| Flooring | 1111 | N/A ***** |
|----------|------|-----------|

|         |  |
|---------|--|
| Comment |  |
|---------|--|

Throughout

|                      |      |                             |
|----------------------|------|-----------------------------|
| Walls - Paint Colour | 1717 | 22-Wall-WARM GREY ***STD*** |
|----------------------|------|-----------------------------|

|          |      |                               |
|----------|------|-------------------------------|
| Underpad | 1079 | 500 Series-Underpad ***STD*** |
|----------|------|-------------------------------|

|            |      |                            |
|------------|------|----------------------------|
| Thresholds | 2232 | Metal Thresholds ***STD*** |
|------------|------|----------------------------|

|                   |      |                                           |
|-------------------|------|-------------------------------------------|
| Switches and Plug | 5796 | Decora White Switches and Plugs ***STD*** |
|-------------------|------|-------------------------------------------|

|           |      |                                         |
|-----------|------|-----------------------------------------|
| Trim Size | 8705 | 4 ¼ Baseboard and 2 ¾ Casings ***STD*** |
|-----------|------|-----------------------------------------|

|                     |      |                      |
|---------------------|------|----------------------|
| Trim - Paint Colour | 1716 | Trim-WHITE ***STD*** |
|---------------------|------|----------------------|

|         |  |
|---------|--|
| Comment |  |
|---------|--|

|            |                     |      |                  |      |
|------------|---------------------|------|------------------|------|
| Purchaser: |                     |      |                  |      |
|            | AMRIK, SINGH GREWAL | Date | Decor Consultant | Date |

|            |  |      |            |               |
|------------|--|------|------------|---------------|
| Purchaser: |  |      |            |               |
|            |  | Date | Wallaceton | Date Approved |



CONSTRUCTION SUMMARY

**Lot: 3188B-8**  
**Model: 20-2095 END A The Forbes**  
**Project/Phase: Wallaceton / 3**

|                 |   |
|-----------------|---|
| Offer Worksheet | Five Appliances: SS Fridge, Stove, Dishwasher: White Front Loader Washer/Dryer - Townhomes<br>Note:                                                                                               |
| Offer Worksheet | The Purchaser(s) acknowledge that they have NOT been referred by an existing Heathwood Homeowner and therefor are not entitled to a referral fee under Heathwood Homes Referral program.<br>Note: |



CONSTRUCTION SUMMARY

Lot: 3188B-8  
Model: 20-2095 END A The Forbes  
Project/Phase: Wallaceton / 3

ALUMINUM

| Invoice             | Qty. | Description                                                                              |
|---------------------|------|------------------------------------------------------------------------------------------|
| 976                 | 1    | - THIS IS A WALK OUT BASEMENT WITH JULIETTE RAILING ACROSS MAIN FLOOR SLIDING PATIO DOOR |
| 07Apr22<br>** NoCat |      | AS PER AMENDMENT DATED DEC 13, 2021                                                      |

APPLIANCES

| Invoice                   | Qty. | Description   |
|---------------------------|------|---|
| 976<br>313,484<br>07Apr22 | 1    | KITCHEN - APPLIANCES - CYCLONE 30 INCH WALL MOUNT CHIMNEY HOOD SS - SCB51930<br><br>SKETCH #2<br><b>CABINETRY - delete stove uppers; ELECTRICAL - delete std range hood; HEATING/AIR CONDITIONING - Du<br/>change to 6"</b> |

CABINETRY

| Invoice                         | Qty. | Description   |
|---------------------------------|------|---|
| 1039<br>313,652<br>31Mar22      | 1    | KITCHEN - 05H-66cm deep fridge enclosure (counter depth) with no walls ([2] 66cm deep gables and [1] 66cm deep cabinet) (This is not a zero clearance enclosure. Standard heights and widths will be used.) Viking<br><br>SKETCH # 3 |
| 976<br>313,484<br>07Apr22<br>** | 1    | KITCHEN - APPLIANCES - CYCLONE 30 INCH WALL MOUNT CHIMNEY HOOD SS - SCB51930<br><br>SKETCH #2<br><b>CABINETRY - delete stove uppers; ELECTRICAL - delete std range hood; HEATING/AIR CONDITIONING - Du<br/>change to 6"</b>          |
| 976<br>314,040<br>07Apr22       | 1    | KITCHEN - 30H-Wall cabinet with shelf for microwave (finished interior) (opening 24 InchW x 13 3/4 InchH x 17 InchD) Viking<br><br>SKETCH #2                                                                                         |
| 976<br>313,768<br>07Apr22       | 1    | KITCHEN - 11A-Upper angle corner per unit Viking<br><br>SKETCH #2   |



CONSTRUCTION SUMMARY

Lot: 3188B-8  
Model: 20-2095 END A The Forbes  
Project/Phase: Wallaceton / 3

CERAMICS

| Invoice                   | Qty. | Description                                          |
|---------------------------|------|------------------------------------------------------|
| 976<br>309,060<br>07Apr22 | 1    | - CERAMICS - FLOOR - KITCHEN / BREAKFAST - UPGRADE 1 |
| 976<br>309,044<br>07Apr22 | 1    | - CERAMICS - FLOOR - FOYER - UPGRADE 1               |
| 976<br>309,095<br>07Apr22 | 1    | - CERAMICS - FLOOR - POWDER ROOM - UPGRADE 1         |
| 976<br>309,081<br>07Apr22 | 1    | - CERAMICS - FLOOR - MAIN HALL - UPGRADE 1           |
| 976<br>309,088<br>07Apr22 | 1    | - CERAMICS - FLOOR - MUD ROOM - UPGRADE 1            |

CONCRETE AND DRAIN

| Invoice                        | Qty. | Description   |
|--------------------------------|------|---|
| 976<br><br>07Apr22<br>** NoCat | 1    | - THIS IS A WALK OUT BASEMENT WITH JULIETTE RAILING ACROSS MAIN FLOOR SLIDING PATIO DOOR<br><br>AS PER AMENDMENT DATED DEC 13, 2021 |

DECK

| Invoice                        | Qty. | Description   |
|--------------------------------|------|---|
| 976<br><br>07Apr22<br>** NoCat | 1    | - THIS IS A WALK OUT BASEMENT WITH JULIETTE RAILING ACROSS MAIN FLOOR SLIDING PATIO DOOR<br><br>AS PER AMENDMENT DATED DEC 13, 2021 |

DRYWALL

| Invoice                   | Qty. | Description                                                                            |
|---------------------------|------|----------------------------------------------------------------------------------------|
| 976<br>310,710<br>07Apr22 | 1    | - DRYWALL - SMOOTH CEILING IN MAIN FLOOR<br><br><b>PAINTING - Paint smooth ceiling</b> |



CONSTRUCTION SUMMARY

Lot: 3188B-8  
Model: 20-2095 END A The Forbes  
Project/Phase: Wallaceton / 3

ELECTRICAL

| Invoice                         | Qty. | Description   |
|---------------------------------|------|---|
| 1039<br>314,223<br>31Mar22      | 1    | FINISHED BASEMENT FAMILY (REC) ROOM/HALL - ELECTRICAL - ADDITIONAL SWITCH TO BE USED FOR 2 STANDARD LIGHTS IN FAMILY ROOM<br><br>SKETCH # 1                                                                                 |
| 976<br>313,484<br>07Apr22<br>** | 1    | KITCHEN - APPLIANCES - CYCLONE 30 INCH WALL MOUNT CHIMNEY HOOD SS - SCB51930<br><br>SKETCH #2<br><b>CABINETRY - delete stove uppers; ELECTRICAL - delete std range hood; HEATING/AIR CONDITIONING - Delete change to 6"</b> |
| 976<br>314,229<br>07Apr22       | 1    | KITCHEN - ELECTRICAL - EXTRA WALL INTERIOR OUTLET (120V/15A) ON A SEPARATE CIRCUIT (ON ARCAFAULT)<br><br>KITCHEN - TO BE LOCATED AT MICROWAVE SHELF SKETCH #3                                                               |
| 976<br>314,223<br>07Apr22       | 2    | - ELECTRICAL - ADDITIONAL SWITCH<br><br>1) WITH CAPPED ELECTRICAL IN GREAT ROOM; 2) WITH CAPPED ELECTRICAL ON ISLAND   |
| 976<br>314,224<br>07Apr22       | 2    | - ELECTRICAL - CEILING ROUGH-IN (CAPPED)<br><br>1) TO BE CENTERED +/- ON GREAT ROOM CEILING ON SEPERATE SWITCH; 2) TO BE CENTERED +/- ON ISLAND ON SEPERATE SWITCH                                                          |
| 976<br>314,232<br>07Apr22       | 1    | GREAT ROOM - ELECTRICAL - EXTRA WALL INTERIOR OUTLET ON EXISTING CIRCUIT (DOES NOT INCLUDE KITCHEN OUTLETS)<br><br>GREAT ROOM - TO BE CENTERED ABOVE FIREPLACE APPROX 70" +/- FROM FLOOR                                    |
| 976<br>314,209<br>07Apr22       | 1    | - ELECTRICAL - 200 AMP SERVICE (Upgrade for Towns; Standard for Singles)   |

EXTERIOR BRICK

| Invoice                        | Qty. | Description   |
|--------------------------------|------|---|
| 976<br><br>07Apr22<br>** NoCat | 1    | - THIS IS A WALK OUT BASEMENT WITH JULIETTE RAILING ACROSS MAIN FLOOR SLIDING PATIO DOOR<br><br>AS PER AMENDMENT DATED DEC 13, 2021 |

EXTERIOR CAULKING

| Invoice                        | Qty. | Description   |
|--------------------------------|------|---|
| 976<br><br>07Apr22<br>** NoCat | 1    | - THIS IS A WALK OUT BASEMENT WITH JULIETTE RAILING ACROSS MAIN FLOOR SLIDING PATIO DOOR<br><br>AS PER AMENDMENT DATED DEC 13, 2021 |

EXTERIOR RAILINGS

| Invoice                        | Qty. | Description   |
|--------------------------------|------|---|
| 976<br><br>07Apr22<br>** NoCat | 1    | - THIS IS A WALK OUT BASEMENT WITH JULIETTE RAILING ACROSS MAIN FLOOR SLIDING PATIO DOOR<br><br>AS PER AMENDMENT DATED DEC 13, 2021 |



CONSTRUCTION SUMMARY

Lot: 3188B-8  
Model: 20-2095 END A The Forbes  
Project/Phase: Wallaceton / 3

FORMING

| Invoice             | Qty. | Description                                                                              |
|---------------------|------|------------------------------------------------------------------------------------------|
| 976                 | 1    | - THIS IS A WALK OUT BASEMENT WITH JULIETTE RAILING ACROSS MAIN FLOOR SLIDING PATIO DOOR |
| 07Apr22<br>** NoCat |      | AS PER AMENDMENT DATED DEC 13, 2021                                                      |

FRAMING

| Invoice             | Qty. | Description                                                                              |
|---------------------|------|------------------------------------------------------------------------------------------|
| 976                 | 1    | - THIS IS A WALK OUT BASEMENT WITH JULIETTE RAILING ACROSS MAIN FLOOR SLIDING PATIO DOOR |
| 07Apr22<br>** NoCat |      | AS PER AMENDMENT DATED DEC 13, 2021                                                      |

GLASS PRODUCTS / MIRRORS

| Invoice                   | Qty. | Description   |
|---------------------------|------|---|
| 976<br>310,748<br>07Apr22 | 1    | MASTER ENSUITE - MIRRORS/GLASS PRODUCTS - UPGRADE TO FRAMELESS CLEAR GLASS WITH D-RING HANDLE IN CHROME - ENSUITE MASTER<br>SKETCH #4 |

GRANITE

| Invoice                   | Qty. | Description                                                                                |
|---------------------------|------|--------------------------------------------------------------------------------------------|
| 976<br>311,026<br>07Apr22 | 1    | KITCHEN - GRANITE - COUNTERTOP - 3/4 INCH GROUP 1 WITH MITRE EDGE - KITCHEN / ISLAND - UPG |

HEATING / AIR CONDITIONING

| Invoice                         | Qty. | Description   |
|---------------------------------|------|---|
| 976<br>313,484<br>07Apr22<br>** | 1    | KITCHEN - APPLIANCES - CYCLONE 30 INCH WALL MOUNT CHIMNEY HOOD SS - SCB51930<br>SKETCH #2<br>CABINETRY - delete stove uppers; ELECTRICAL - delete std range hood; HEATING/AIR CONDITIONING - Delete change to 6" |
| 976<br>07Apr22<br>** NoCat      | 1    | - THIS IS A WALK OUT BASEMENT WITH JULIETTE RAILING ACROSS MAIN FLOOR SLIDING PATIO DOOR<br>AS PER AMENDMENT DATED DEC 13, 2021                                                                                  |

INTERIOR TRIM AND DOORS

| Invoice                    | Qty. | Description   |
|----------------------------|------|---|
| 976<br>07Apr22<br>** NoCat | 1    | - THIS IS A WALK OUT BASEMENT WITH JULIETTE RAILING ACROSS MAIN FLOOR SLIDING PATIO DOOR<br>AS PER AMENDMENT DATED DEC 13, 2021 |

LUMBER

| Invoice                    | Qty. | Description   |
|----------------------------|------|---|
| 976<br>07Apr22<br>** NoCat | 1    | - THIS IS A WALK OUT BASEMENT WITH JULIETTE RAILING ACROSS MAIN FLOOR SLIDING PATIO DOOR<br>AS PER AMENDMENT DATED DEC 13, 2021 |



CONSTRUCTION SUMMARY

Lot: 3188B-8  
Model: 20-2095 END A The Forbes  
Project/Phase: Wallaceton / 3

PAINTING

| Invoice                         | Qty. | Description                                                                     |
|---------------------------------|------|---------------------------------------------------------------------------------|
| 976<br>310,710<br>07Apr22<br>** | 1    | - DRYWALL - SMOOTH CEILING IN MAIN FLOOR<br><br>PAINTING - Paint smooth ceiling |

STEEL

| Invoice                        | Qty. | Description   |
|--------------------------------|------|---|
| 976<br><br>07Apr22<br>** NoCat | 1    | - THIS IS A WALK OUT BASEMENT WITH JULIETTE RAILING ACROSS MAIN FLOOR SLIDING PATIO DOOR<br><br>AS PER AMENDMENT DATED DEC 13, 2021 |

WINDOWS

| Invoice                        | Qty. | Description   |
|--------------------------------|------|---|
| 976<br><br>07Apr22<br>** NoCat | 1    | - THIS IS A WALK OUT BASEMENT WITH JULIETTE RAILING ACROSS MAIN FLOOR SLIDING PATIO DOOR<br><br>AS PER AMENDMENT DATED DEC 13, 2021 |



SKETCH #1

20-2095 END ELEV. A


WOB

THE FORBES

ELEVATION A | 2,733 SQ. FT.

Includes 638 sq. ft. of Finished Lower Level

WALLACETON  
EST. 1870

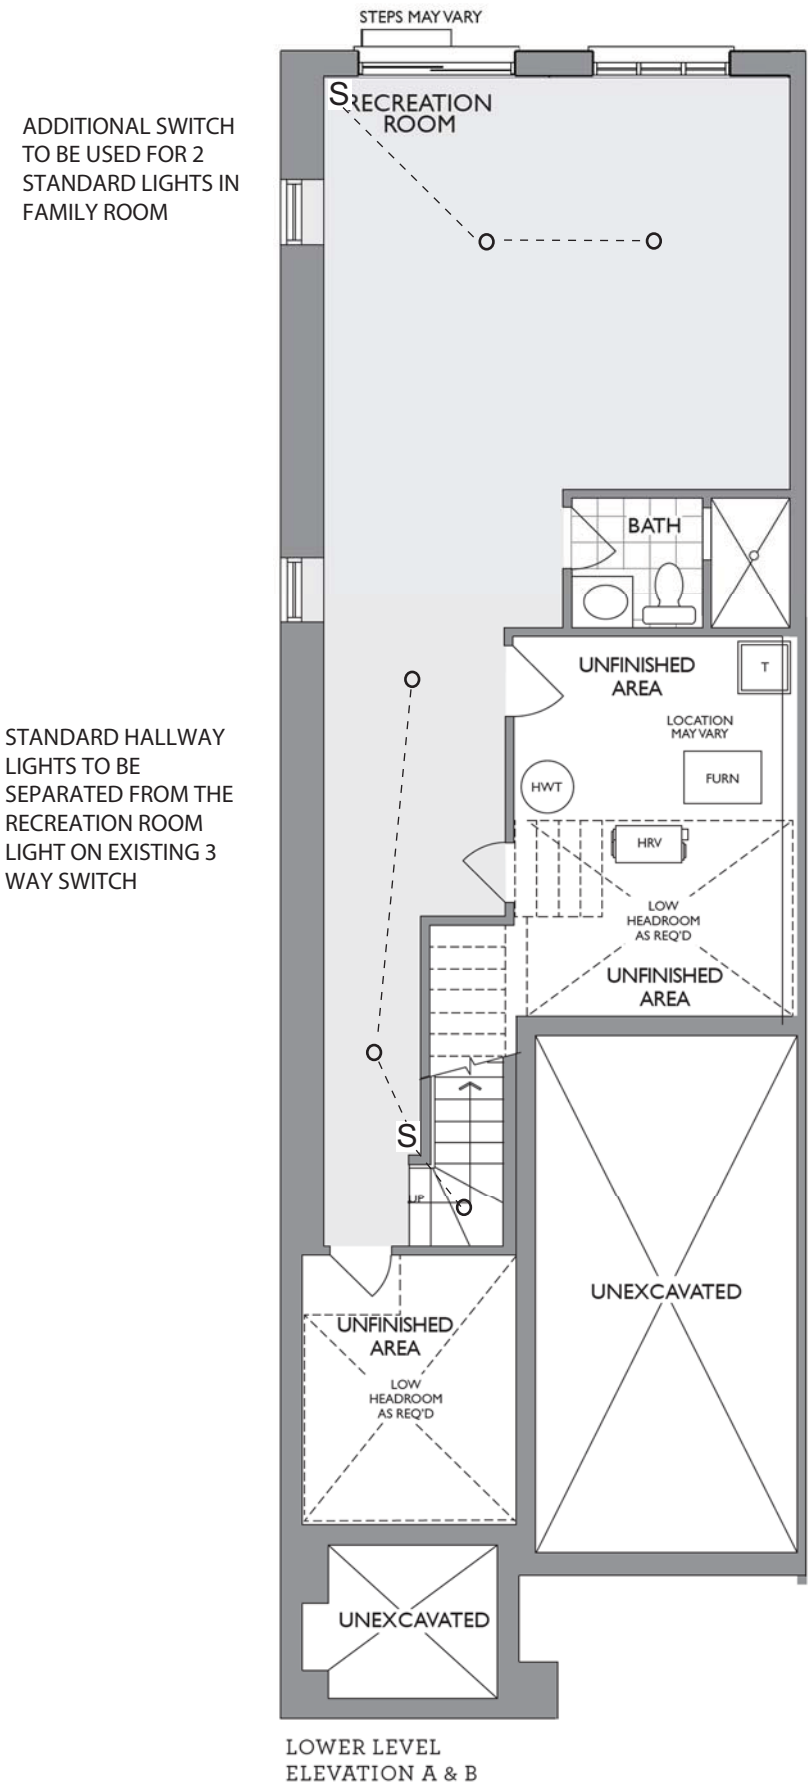

SKETCH #2

20-2095 END ELEV. A


WOB

THE FORBES

ELEVATION A | 2,733 SQ. FT.

Includes 638 sq. ft. of Finished Lower Level

WALLACETON  
EST. 1870

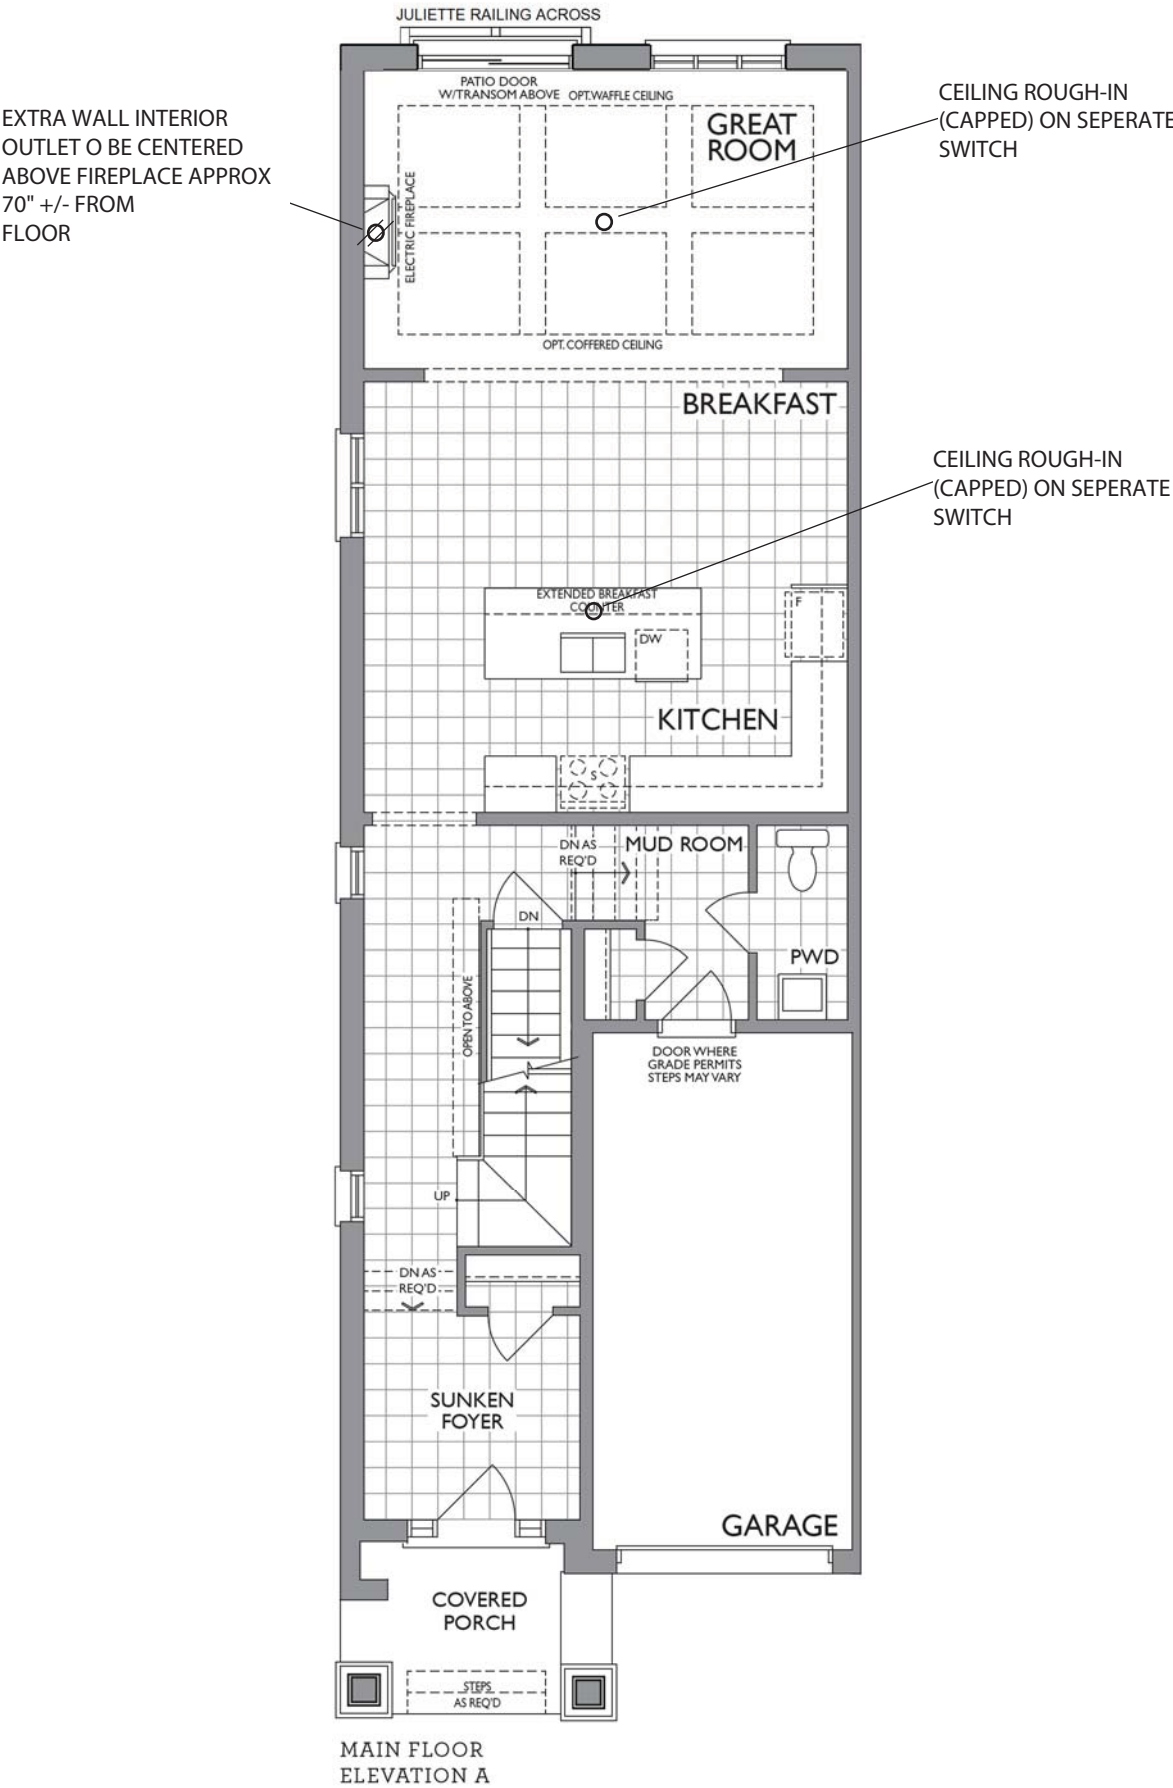



SKETCH #4

20-2095 END ELEV. A


WOB

THE FORBES

ELEVATION A | 2,733 SQ. FT.

Includes 638 sq. ft. of Finished Lower Level

WALLACETON  
EST. 1870

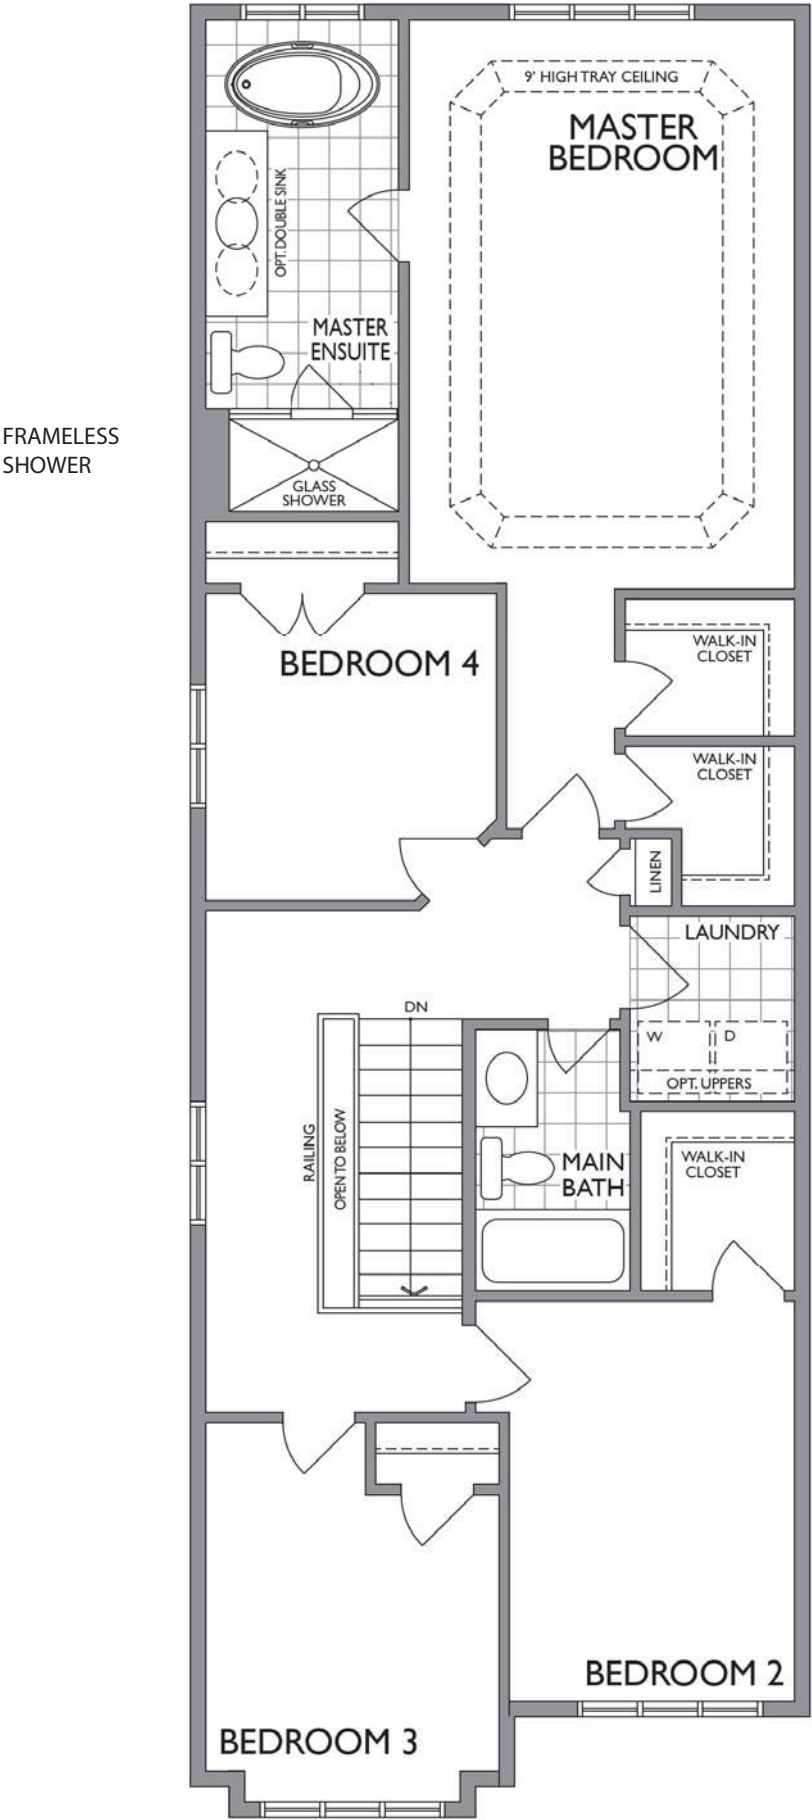

SECOND FLOOR  
ELEVATION A



**NFAS NF17 Mantel**



ND1831UA/9





Optional Accessories



  
BG10S

  
BG10S

  
MB100

  
CA1W

  
DBR10S

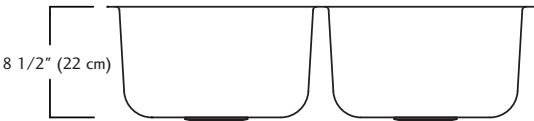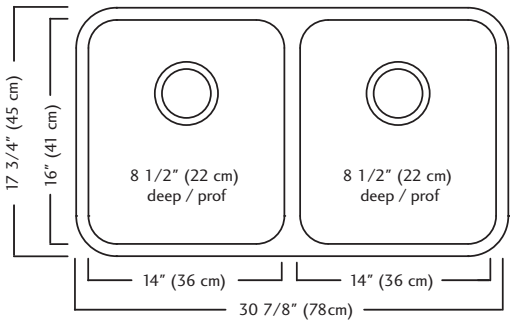

ND1831UA/9 SPECIFICATION

Model ND1831UA/9 is a double (two equal size) bowl undermount sink manufactured by Franke Kindred Canada Limited from 18 gauge stainless steel. Product has silk finished rims and linear brush finished bowls. Sink is fully undercoated. Basket strainer waste fittings (3 1/2", 89 mm) are included. Sink is backed with a limited lifetime warranty.

- O.D. 17 3/4" x 30 7/8" x 8 1/2" (45 x 78 x 22 cm)
- **Recommended for minimum 36" cabinet**





Specifications

FAUCET DESCRIPTION

- Reflex™ pulldown system offers smooth operation, easy movement and secure docking
- Power Clean™ spray technology
- Metal construction with various finishes identified by suffix
- Quick connect installation
- Pulldown spray with 68" braided hose
- Flexible supply lines with 3/8" compression fittings
- High arc spout provides height and reach to fill or clean large pots while pulldown wand provides the maneuverability for cleaning or rinsing
- 360° rotating spout
- Faucet designed for handle to be mounted on right side only

OPERATION

- Lever style handle
- Temperature controlled by 100° arc of handle travel
- Operates with less than 5 lbs. of force
- Operates in stream or spray mode in the pullout or retracted position

FLOW

- Flow is limited to 1.5 gpm (5.7 L/min) max at 60 psi

CARTRIDGE

- 1255™ Duralast™ cartridge


STANDARDS

- Third party certified to IAPMO Green, ASME A112.18.1/CSA B125.1 and all applicable requirements therein including NSF 61/9G & 372
- Meets CalGreen and Georgia SB370 requirements
- Complies with California Proposition 65 and with the Federal Safe Drinking Water Act
- The backflow protection system in the device consists of two independently operating check valves, a primary and a secondary which prevent backflow

- ADA  for lever handle

WARRANTY


- Lifetime limited warranty against leaks, drips and finish defects to the original homeowner
  - 10 year limited warranty when used in a multifamily installation
  - 5 year limited warranty when used in a commercial installation
- Visit [www.moen.com/support](http://www.moen.com/support) for complete details and limitations

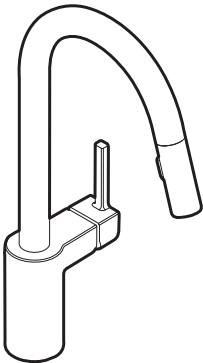

ALIGN™  
Single Handle High Arc  
Pulldown Kitchen Faucet

Models: 7565 series

NOTE: THIS FAUCET IS DESIGNED TO BE INSTALLED  
THROUGH 1 HOLE, 1-1/2" (38mm) MIN. DIA.  
(OPTIONAL 3-HOLE ESCUTCHEON 141002 AVAILABLE)

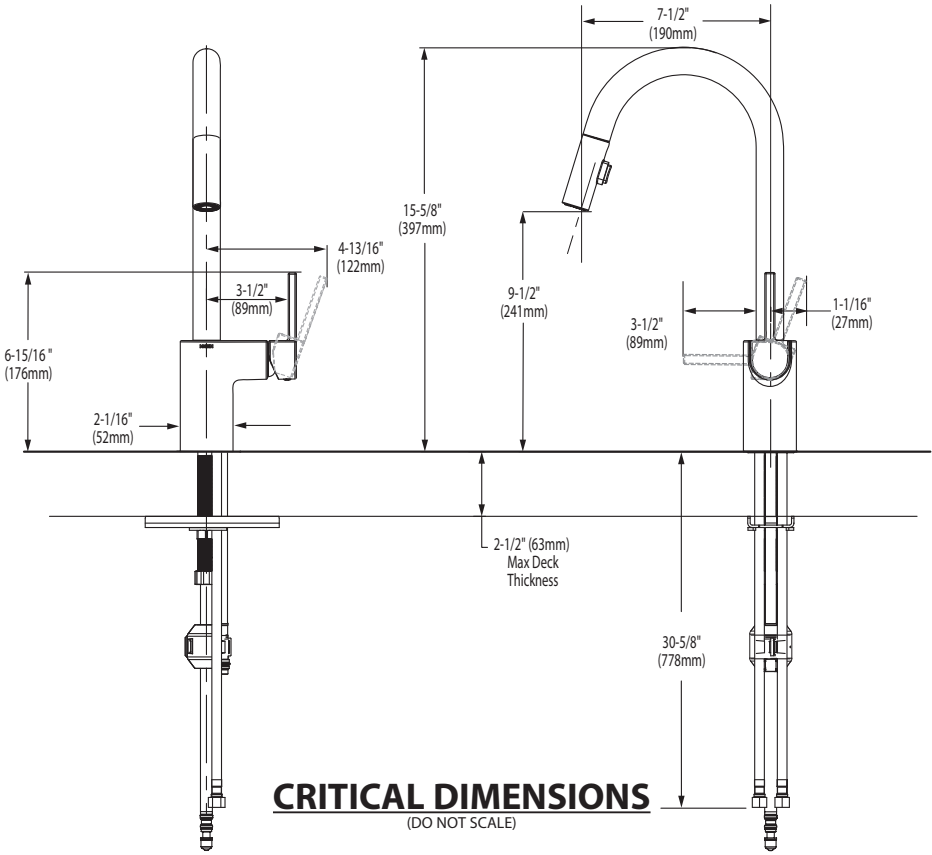

FOR MORE INFORMATION CALL: 1-800-BUY-MOEN  
[www.moen.com](http://www.moen.com)



 **BARRIER FREE (ABOVE COUNTER OR DROP-IN ONLY)**

**BOULEVARD®  
PEDESTAL SINK**  
VITREOUS CHINA

**BOULEVARD® PEDESTAL SINK**

- STD
- ☐

~~0641.800~~

~~Faucet holes on 8" (203mm) centers (illustrated)~~
- ☐

0641.400

Faucet holes on 4" (102mm) centers
- ☐

~~0641.100~~

~~Center hole only~~

- Classic styled rectangular pedestal lavatory
  - Vitreous china
  - Rear overflow
  - Supplied with mounting kit
  - Right Height® for greater comfort during use
  - Faucet ledge with large deck area (faucet not included)
  - **Design coordinates with Boulevard® Toilet**
  - Basin has flat bottom to also allow use as an **above counter** sink or a **drop-in** sink (with u-shaped cut out)

**Nominal Dimensions:**  
24" x 19" x 35-1/2"  
(610 x 483 x 902mm)

- ☐

0641.008

Pedestal top-8" (203mm) centers
- ☐

0641.004

Pedestal top-4" (102mm) centers
- ☐

0641.001

Pedestal top-center hole only
- ☐

0010.000

Pedestal only

**Bowl sizes:**  
17" (432mm) wide,  
12-1/2" (318mm) front to back,  
5" (127mm) deep

**Compliance Certifications -  
Meets or Exceeds the Following Specifications:**  
• ASME A112.19.2 - 2008/CSA B45.1-08



SEE REVERSE FOR ROUGHING-IN DIMENSIONS

**To Be Specified:**

- ☐ Color:

☐ White

☐ Linen
- ☐ Faucet Finish:
- ☐ Supplies:
- ☐ 1-1/4" Trap:
- ☐ Nipple:

\* See faucet section for additional models available






**BOULEVARD®  
PEDESTAL SINK**  
VITREOUS CHINA


**BARRIER FREE (ABOVE COUNTER OR DROP-IN ONLY)**

**TOP VIEW (ALL THREE CONFIGURATIONS)**

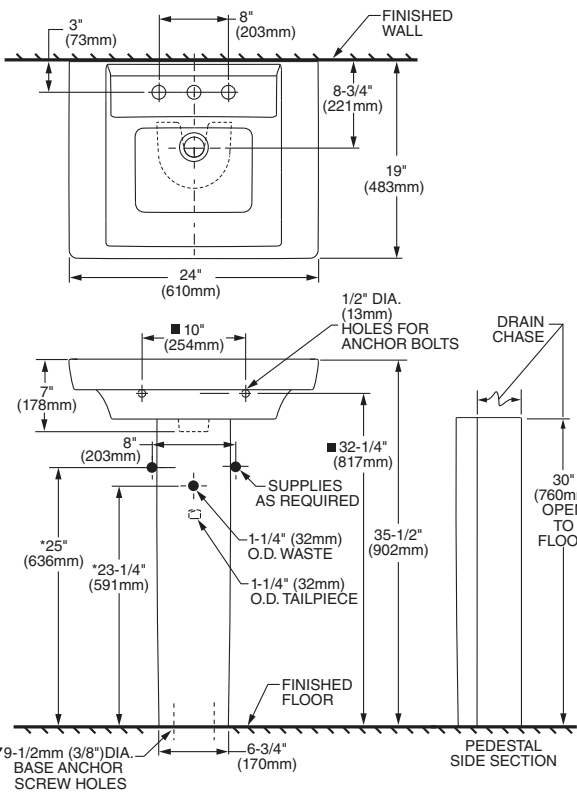

**PEDESTAL CONFIGURATION  
(NOT ADA COMPLIANT)**

**ABOVE COUNTER CONFIGURATION**

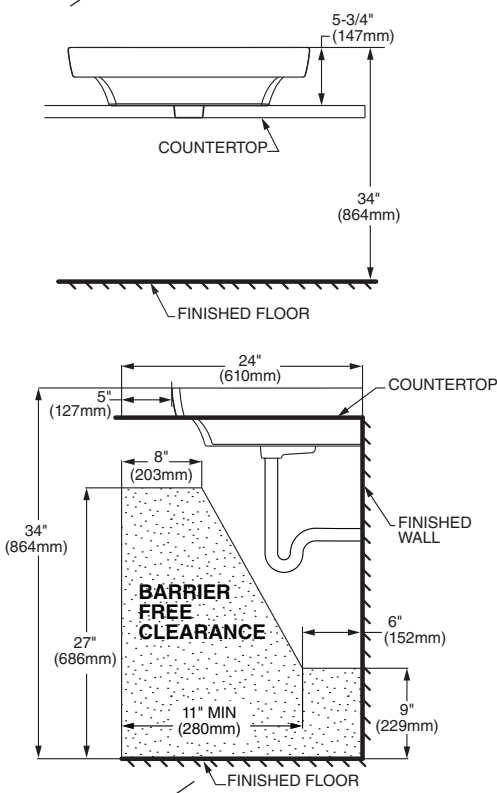

**DROP-IN SINK CONFIGURATION**



**ABOVE COUNTER AND DROP-IN SINK CONFIGURATIONS  
MEET THE AMERICANS WITH DISABILITIES ACT GUIDELINES  
AND ANSI A117.1 ACCESSIBLE AND USABLE  
BUILDINGS AND FACILITIES - CHECK LOCAL CODES.**  
Top of sink installed at 34" (864mm) height from finished floor.  
Sink installed 5" (127mm) minimum from front edge of countertop.  
Provide 27" (686mm) knee clearance area.

**NOTES:**  
\* DIMENSIONS SHOWN FOR LOCATION OF SUPPLIES AND "P" TRAPS ARE SUGGESTED.  
▼ PEDESTAL ANCHORING SCREWS NOT INCLUDED.  
■ SUITABLE FOR REINFORCEMENT ONLY. ACTUAL DIMENSIONS MUST BE TAKEN FROM FIXTURE.  
FITTING NOT INCLUDED AND MUST BE ORDERED SEPARATELY.  
PROVIDE SUITABLE REINFORCEMENT FOR ALL WALL SUPPORTS.  
INSTALLATION INSTRUCTIONS SUPPLIED WITH LAVATORY.

**IMPORTANT:** Dimensions of fixtures are nominal and may vary within the range of tolerance established by ANSI Standard A112.19.2  
These measurements are subject to change or cancellation. No responsibility is assumed for use of superseded or voided pages.



COLONY™  
COUNTERTOP SINK  
VITREOUS CHINA

COLONY COUNTERTOP SINK

- Vitreous china
- Self-rimming
- Front overflow
- Supplied with template
- Faucet deck  
(Faucet shown not included)






- ☐ 0346 803  
Faucet holes on 203mm (8") centres
- STD

☐ 0346 403 (Illustrated)  
Faucet holes on 102mm (4") centres
- ☐ 0346 001  
Centre hole only

Nominal Dimensions:  
521 x 448mm (20-1/2" x 17-5/8")

Bowl sizes:  
422mm (16-5/8") wide, 279mm (11") front to back, 143mm (5-5/8") deep

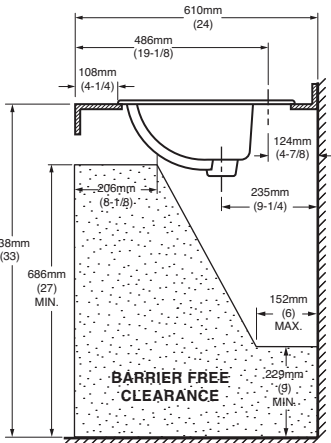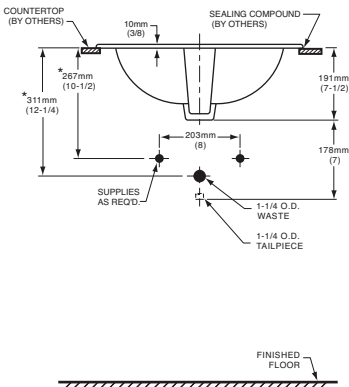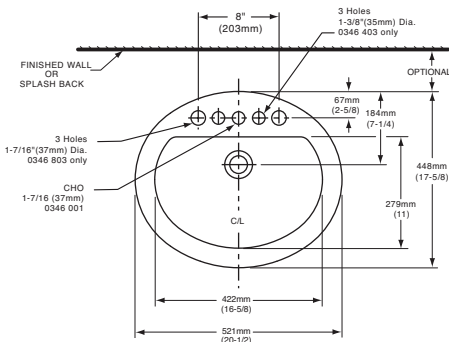

COMPLIANCE CERTIFICATIONS –  
Meets or exceeds the following Specifications:  
• ASME A112.19.2M for Vitreous China Fixtures.  
• CAN/CSA B45 Series.

- To Be Specified
- ☐ Colour: ☐ White ☐ Bone ☐ Silver Gray  
☐ Linen
- ☐ Faucet\*:
- ☐ Faucet Finish:
- ☐ Supplies & Stops:
- ☐ Trap 1-1/4" (32 mm):

NOTES:  
\* DIMENSIONS SHOWN FOR LOCATION OF SUPPLIES AND "P" TRAP ARE SUGGESTED. FOR COUNTERTOP CUTOUT AND INSTALLATION INSTRUCTIONS USE TEMPLATE SUPPLIED WITH SINK.  
FAUCETS NOT INCLUDED AND MUST BE ORDERED SEPARATELY.  
IMPORTANT: Dimensions of fixtures are nominal and may vary within the range of tolerances established by ANSI Standard A112.19.2.  
These measurements are subject to change or cancellation. No responsibility is assumed for use of superseded or voided pages.

\* See faucet section for additional models available



DEMI™  
Product Specification Sheet



Two Piece Freestanding Collection


|        |                                              |
|--------|----------------------------------------------|
| CF2007 | Two Piece Freestanding Soaker                |
| Size:  | 60" x 32" x 22"<br>1524 mm x 813 mm x 559 mm |

PRODUCT FEATURES & BENEFITS


- Vacuum formed acrylic reinforced with fiberglass
- Scratch, stain and fade resistant high gloss finish
- Installation friendly two piece design
- Accepts deck mounted faucet
- Includes integral pop up drain and rectangular overflow
- Includes levelling feet

TWO PIECE ASSEMBLY


FRONT VIEW

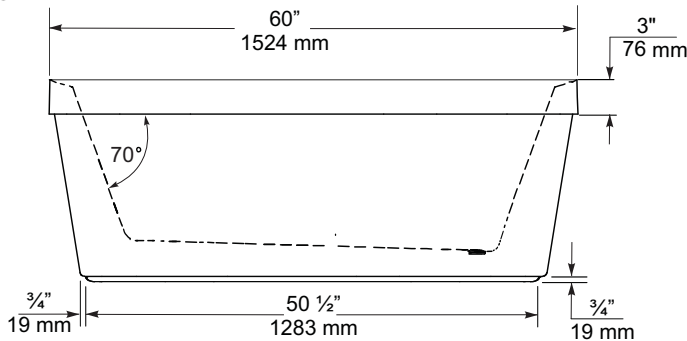

END VIEW

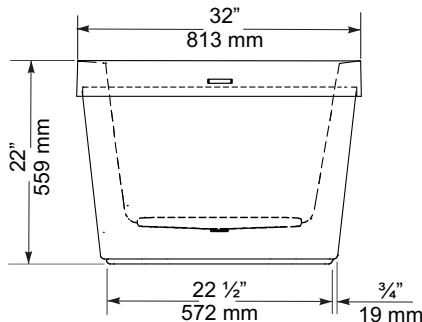

TOP VIEW

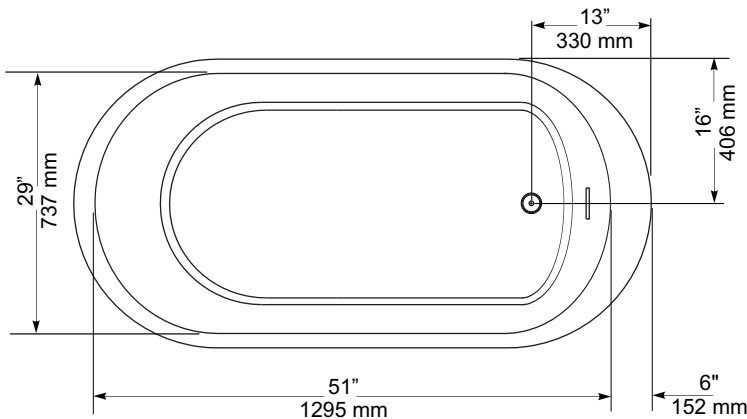

| GENERAL SPECIFICATIONS        |              |               |
|-------------------------------|--------------|---------------|
| Average Weight                | 90 lb        | 41 kg         |
| Bathing Well at bottom        | 43"x 20"     | 1092 x 508 mm |
| Capacity Drain to Overflow    |              | 195 litres    |
| Water Depth Drain to Overflow | 16"          | 406 mm        |
| Drain Opening (dia.)          | 2"           | 51 mm         |
| Overflow Opening              | 2 1/4"x 1/2" | 57 x 13 mm    |
| Drain to Floor Clearance      | 3 1/4"       | 83 mm         |

**NOTES:** Please confirm measurements on actual product to ensure proper identification. Bathtub to be installed on the floor supported by 5 self levelling feet. Adjust if required to level the bathtub for adequate drainage. Refer to installation instructions for additional information.

**IMPORTANT:** Dimensions of fixtures are nominal and may vary ± 1/4" (6 mm). Weight may vary ± 5 lb ( 2.3 kg). Drawing is not to scale. These measurements are subject to change at manufacturer's discretion.

**Compliance Certifications -**  
**Meets or Exceeds the following Specifications:**  
• CAN/CSA - B45 Series



60 Shorncliffe Rd., Toronto, Ontario M8Z 5K1  
Telephone: 416.231.9030 Fax: 416.231.0929  
www.mirolin.com

© 2018 Mirolin Industries Corp.

**Customer Service:** 416.231.5790  
Canada, U.S.A.: 800.MIROLIN(647-6546)  
Fax, Canada: 800.463.2236

R0084162  
25 Sep. 2018



FloWise™ DUAL FLUSH  
ELONGATED TOILET  
VITREOUS CHINA

FloWise™ DUAL FLUSH ELONGATED TOILET

- ☐
- 2476 216**

  - Vitreous china
  - Low-consumption Dual Flush  
Full flush 6.0 Lpf/1.3 gpf,  
Partial flush 3.0 Lpf/0.66 gpf.
  - Elongated wash down bowl
  - Internal trapway fully-glazed,  
2-1/4" (57mm) ballpass
  - Concealed trapway bowl
  - Chrome-plated top mounted  
push button actuator
  - Easy to clean sanitary dam on bowl
  - Includes Elongated Slow Close Seat
  - 100% factory flush tested
  - 2 bolt caps

Separate Component Parts:

- ☐
- 3067 316** Elongated Bowl with Slow Close Seat
- ☐
- 4035 216** Unlined Tank



- ☐
- 2476 516** Same as above with Lined tank

☐

**3067 316** Elongated Bowl

☐


**4035 516** Lined Tank

Nominal Dimensions:  
794 x 432 x 765mm  
(31-1/4" x 17" x 30-1/8")

- Compliance Certifications -  
Meets or Exceeds the Following Specifications:
- ASME A112.19.2M (and 19.6M)
  - CAN/CSA B45 series

To Be Specified

- ☐
- Colour: 020 White
- ☐
- Supply with stop:

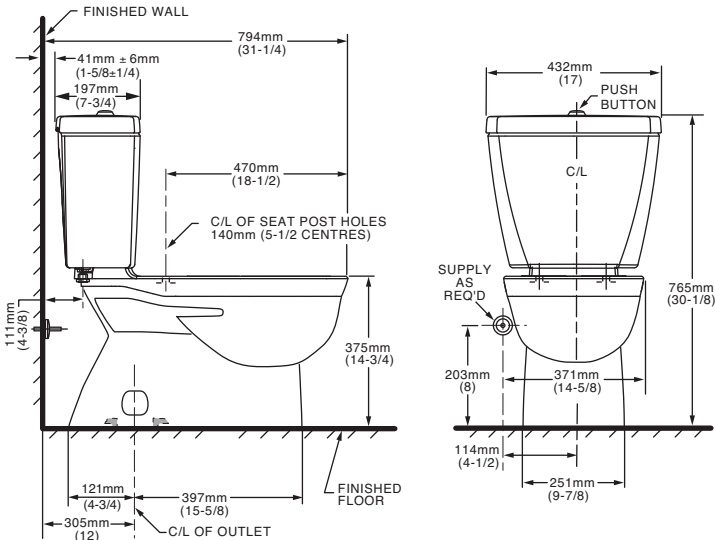

**NOTES:**  
THIS TOILET IS DESIGNED TO ROUGH-IN AT A MINIMUM DIMENSION OF 305MM (12") FROM FINISHED WALL TO C/L OF OUTLET.  
SUPPLY NOT INCLUDED WITH FIXTURE AND MUST BE ORDERED SEPARATELY.  
\* DIMENSION SHOWN FOR LOCATION OF SUPPLY IS SUGGESTED.  
FOR ADDITIONAL INFORMATION REFER TO INSTALLATION INSTRUCTIONS SUPPLIED.  
IMPORTANT: Dimensions of fixtures are nominal and may vary within the range of tolerance established by ANSI Standard A112.19.2  
These measurements are subject to change or cancellation. No responsibility is assumed for use of superseded or voided pages.

UPGRADED VALUE ADDED FEATURES AT NO EXTRA CHARGE



Specifications

DESCRIPTION

- Metal construction with various finishes identified by suffix
- 16" long 3/8" tubing connections
- Includes metal or 50/50 pop-up type waste assembly where noted

OPERATION

- Pivot action lever style handle
- Temperature controlled through 180° degree arc of handle travel

FLOW

- Flow is limited to 1.5 gpm max (5.7L/min) at 60 psi

CARTRIDGE

- 1225 cartridge design
- Nonmetallic/nonferrous and stainless steel material
- Can accommodate reversed piping and back to back installations


STANDARDS

- Third party certified to WaterSense®, CSA B-125.1, ASME A112.18.1 and all applicable requirements referenced therein including NSF61/9
- Complies with California Proposition 65 and with the Federal Safe Drinking Water Act

- **ADA**  for lever handle

WARRANTY

- Lifetime limited warranty against leaks, drips and finish defects to the original consumer purchaser
- 5 year warranty if used in commercial installations

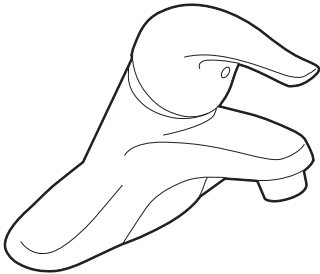

CHATEAU®  
Single-Handle Lavatory Faucet

with Metal Waste Assembly

Model: L4625 series

L4631BC

Bulk Packed (12 per carton):

L64624 series

with 50/50 Waste Assembly

Bulk Packed (12 per carton):


L64625 series

Less Waste

Bulk Packed (12 per carton):

L64600 series

**NOTE:** THIS FAUCET IS DESIGNED TO BE  
INSTALLED THRU 3-1" DIA. HOLES, 2" ON CENTER

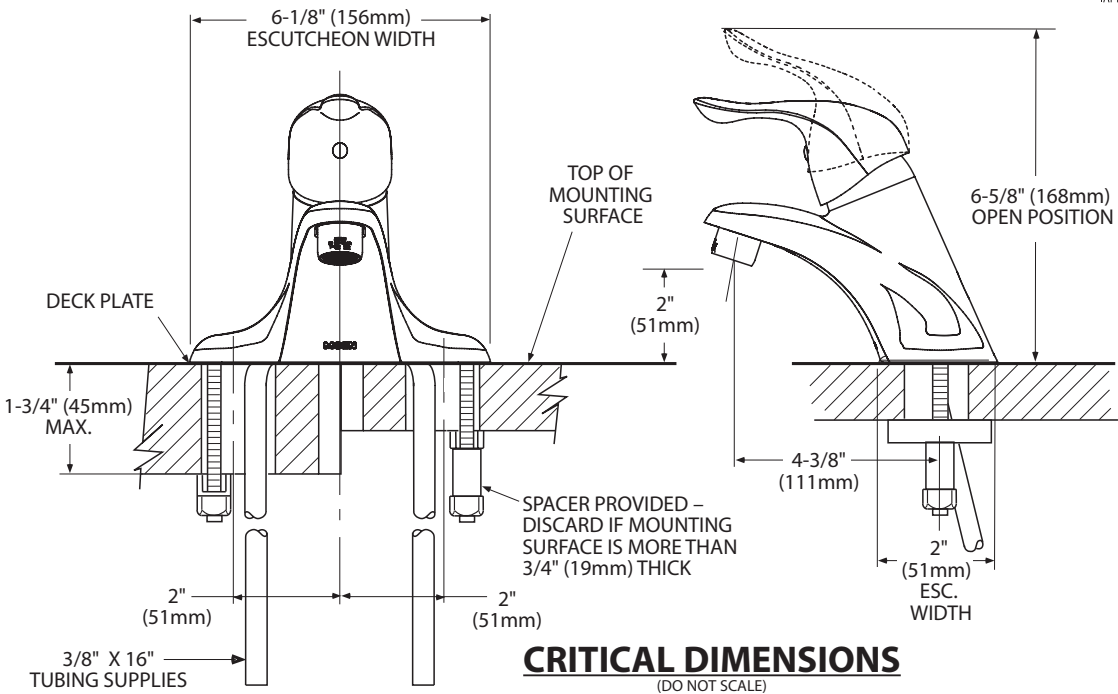

CRITICAL DIMENSIONS  
(DO NOT SCALE)



Buy it for looks. Buy it for life.®

There is more than 1 version of this model.  
Page down to identify the version you have.

DESCRIPTION

- Metal construction with various finishes identified by suffix
- Includes non-metalic showerhead, arm, flange and non-metalic diverter tub spout

OPERATION

- Handle operates counterclockwise through a 270° arc with off at 6 o'clock and maximum hot at the 9 o'clock position. Shut off in clockwise direction
- Adjustable temperature limit stop to control maximum hot water temperature
- Pressure balancing mechanism maintains selected discharge temperature to ± 3°

FLOW

- Showerhead is limited to 2.5 gpm (9.5 L/min) at 80 psi
- EP suffix models are limited to 1.75 gpm (6.6 L/min) at 80 psi
- NH suffix models contain no showerhead

CARTRIDGE

- 1222 cartridge design
- Accommodates back to back installations
- Nonmetallic/nonferrous and stainless steel material

STANDARDS

- Third party certified to meet ASME A112.18.1/CSA B125.1 and all applicable requirements referenced therein
- EP suffix models are third party certified to WaterSense®

- ADA  for lever handle

WARRANTY

- Lifetime limited warranty against leaks, drips and finish defects to the original consumer purchaser
- 5 year warranty if used in commercial installations


Specifications



CHATEAU® POSI-TEMP®  
Single-Handle Tub/Shower Trim Kit

Models: TL181 series - valve trim only  
(Bulk Packed 12 per carton)  
TL182 series - shower trim only  
(Bulk Packed 12 per carton)  
TL183 series - tub/shower trim  
(Bulk Packed 12 per carton)

Valves: 62300 series  
2500 series

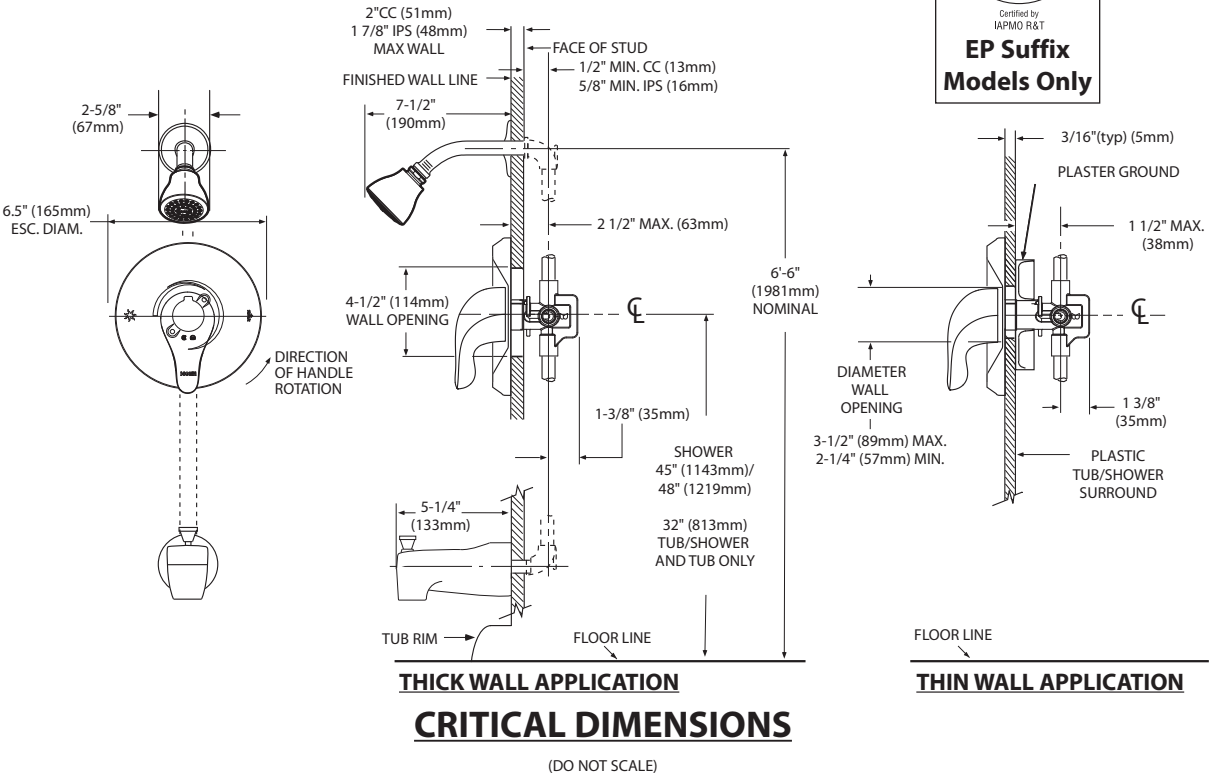





Specifications

DESCRIPTION

- Metal construction with various finishes identified by suffix

OPERATION

- Lever style handles with hot and cold color indicator
- Rotate hot side handle counterclockwise to open (clockwise to close) and the cold side handle (clockwise to open) and (counterclockwise to close)


STANDARDS

- Third party certified to: ASME A112.18.1/CSA B-125.1, and all applicable requirements referenced therein

- ADA  for lever handles

WARRANTY



- Lifetime limited warranty against leaks, drips and finish defects to the original homeowner
  - 10 year limited warranty when used in a multi-family installation
  - 5 year limited warranty when used in a commercial installation
- Visit [www.moen.com/support](http://www.moen.com/support) for complete details and limitations

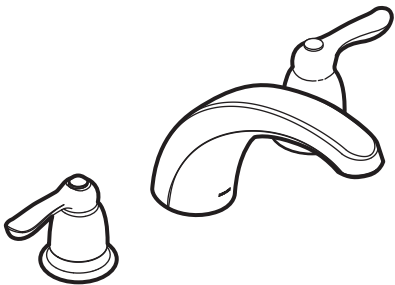

CHATEAU®  
Two-Handle Garden Tub Trim

Models: T994 series

Valves: 4792, 4793, 4794, 4796, 4797, 4798

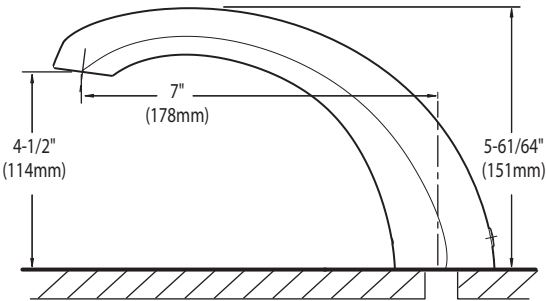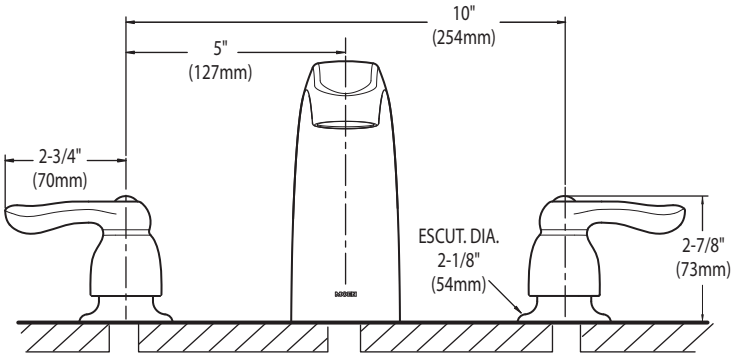

CRITICAL DIMENSIONS  
(DO NOT SCALE)

SC(B)519 | ALITO Collection



Baffle Filter

Wall Mount

Strong and sturdy with attractive lines and an imposing frame, the SC(B)519 is fitted with a time-delay OFF feature up to nine minutes, a 550 CFM fan, two bright front mounted LED lights and a digital three-speed push button control panel.

Green Features



3 Speed Push Button Control Panel



Long-Lasting LED Lights



Time-Delay OFF Feature



Grease Cup



| Model    | Colour          | Ducting | Filters | Size | CFM |
|----------|-----------------|---------|---------|------|-----|
| SCB51930 | Stainless Steel | 6"      | Baffle  | 30"  | 550 |




SC(B)519 | ALITO Collection



Features

- Wall mount range hood
- 6” round duct adapter
- Non-stick aluminum fan blades
- 3 speed push button control
- 2 LED lights (2 x 1.4W, 4000K)
- Quick release aluminum mesh filters
- Standard chimney fits up to 9 ft. ceiling
- Up to 9 minutes time-delay OFF feature
- Plug-in connection

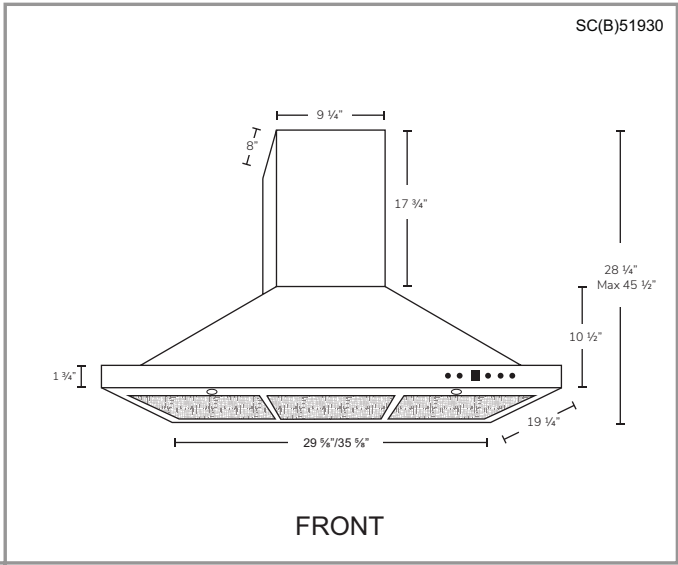

Options

- Filters:  
  
SCB519 - Quick Release Stainless Steel Baffle Filters
- Chimney Flues:  
A1.CH10 - short (7'-8' ceilings)  
A1.CH18 - standard (8'-9' ceilings)  
A1.CH30 - extended (9'-11' ceilings)
- Widths: 24", 30", 36"

Specifications

- |   |   |   |
|---|---|---|
| <ul style="list-style-type: none"><li>▪ Air Flow Volume: 550 CFM</li><li>▪ Electrical Connection: 120 V/60 Hz</li><li>▪ Power Consumption: 300 Watts</li></ul> | <ul style="list-style-type: none"><li>▪ Current: 2.5 Amps</li><li>▪ Fan Speed: 1599 RPM</li><li>▪ Fan Type: Centrifugal Blower</li></ul> | <ul style="list-style-type: none"><li>▪ Finishes: Stainless Steel</li><li>▪ Ducting: 6” Round</li><li>▪ Noise Level: Min. 2 Sones<br/>Max. 6 Sones</li></ul> |
|---|---|---|





21 cu. ft. Top-Freezer Refrigerator  
WRT541SZD



Fingerprint-Resistant Stainless  
WRT541SZDZ

Also available in:

- ☐ White
- WRT541SZDW
- ☐ Black
- WRT541SZDB
- ☐ Monochromatic  
Stainless Steel
- WRT541SZDM

Capacity

|                       |            |
|-----------------------|------------|
| Total Capacity        | 21 cu. ft. |
| Refrigerator Capacity | 15 cu. ft. |
| Freezer Capacity      | 6 cu. ft.  |

General Features & Properties

|                                 |
|---------------------------------|
| EZ Connect Icemaker Kit         |
| LED Interior Lighting           |
| ENERGY STAR® Certified          |
| Electronic Temperature Controls |
| Freezer Temperature Controls    |
| Clear Door Bins                 |
| Adjustable Door Bins            |
| Quiet Cooling                   |

Fingerprint Resistant

Electrical Details

|       |     |
|-------|-----|
| Amps  | 6.5 |
| Volts | 115 |

Certifications

|                        |     |
|------------------------|-----|
| ADA Compliant          | Yes |
| ENERGY STAR® Certified | Yes |

Technical Details

|                                         |                       |
|-----------------------------------------|-----------------------|
| Refrigerator Type                       | Top-Freezer           |
| Number of Doors                         | 2                     |
| Number of Interior Refrigerator Shelves | 3                     |
| Number of Refrigerator Door Bins        | 1 Fixed, 4 Adjustable |
| Number of Interior Freezer Shelves      | 1                     |
| Number of Freezer Door Bins             | 2 Fixed               |
| Lighting Type                           | LED                   |
| Ice Maker                               | Optional              |
| Ice Maker Location                      | Freezer               |
| Dispenser Type                          | N/A                   |

Dimensions

|                                |                                                             |
|--------------------------------|-------------------------------------------------------------|
| Product Dimensions (H x W x D) | 66-1/4" x 32-3/4" x 34"                                     |
| Depth with Door Open 90°       | 62-1/4"                                                     |
| Cutout Dimensions              | Allow extra 1/2" on sides and top<br>Allow extra 1" on rear |

Reference Material


- [Dimension Guide](#)
- [Use & Care Guide](#)
- [Energy Guide](#)
- [Warranty](#)

Key Features & Benefits

**Frameless Glass Shelves**  
Store more items on wall-to-wall shelves for greater storage flexibility.

**Flexi-Slide™ Bin**  
Make space for tall items with the bin that quickly and easily moves side to side.

**Humidity-Controlled Crispers**  
Store fruits and vegetables in their ideal environment.

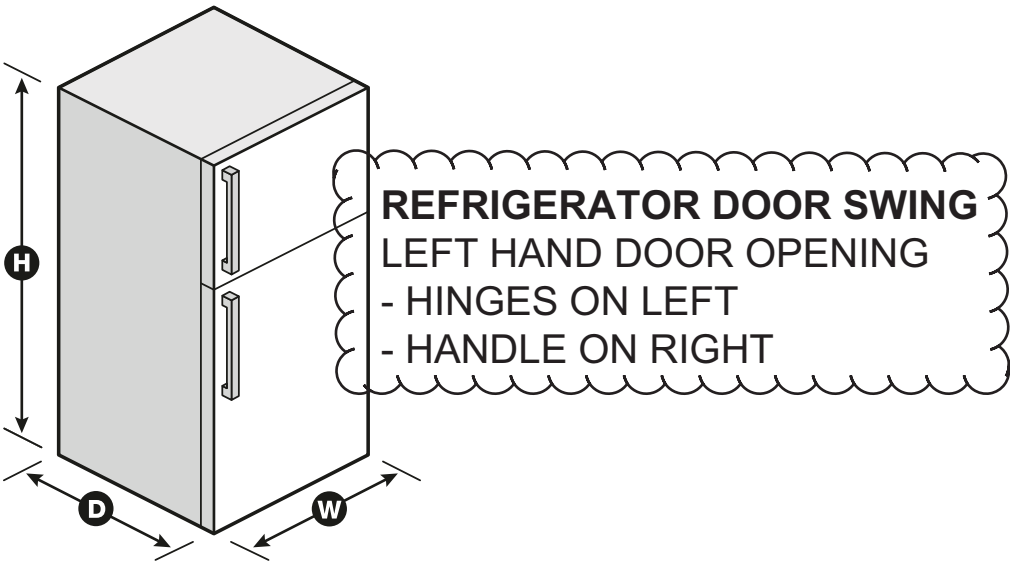

NOTE: Dimensions are for planning purposes only. For complete details, see Installation Instructions packed with product. Specifications subject to change without notice.  
®/™ © 2020. All rights reserved. Printed in the U.S.A. D200052XXC. WRT541SZDSPECSHEETV01.



Top Mount Refrigerator

PRODUCT MODEL NUMBERS

WRT311FZD                      WRT541SZD  
WRT511SZD

**Electrical:** A 115-volt, 60-Hz, AC-only, 15- or 20-amp fused, grounded electrical supply is required. It is recommended that a separate circuit serving only your refrigerator be provided. Use an outlet that cannot be turned off by a switch. Do not use an extension cord.


**NOTE:** Before performing any type of installation, cleaning, or removing a light bulb, turn the control (Thermostat, Refrigerator or Freezer Control depending on the model) to OFF and then disconnect the refrigerator from the electrical source. When you are finished, reconnect the refrigerator to the electrical source and reset the control (Thermostat, Refrigerator or Freezer Control depending on the model) to the desired setting. See “Using the Controls.”

**Water:** A cold water supply with water pressure between 30 and 120 psi (207 and 827 kPa) is required to operate ice maker and water dispenser. If you have questions about your water pressure, call a licensed, qualified plumber.

**IMPORTANT:** The pressure of the water coming out of a reverse osmosis system going to the water inlet valve of the refrigerator needs to be between 30 and 120 psi (207 and 827 kPa).


**Reverse Osmosis Water Supply:** If a reverse osmosis water filtration system is connected to your cold water supply, the water pressure to the reverse osmosis system needs to be a minimum of 40 to 60 psi (276 to 414 kPa).

PRODUCT DIMENSIONS

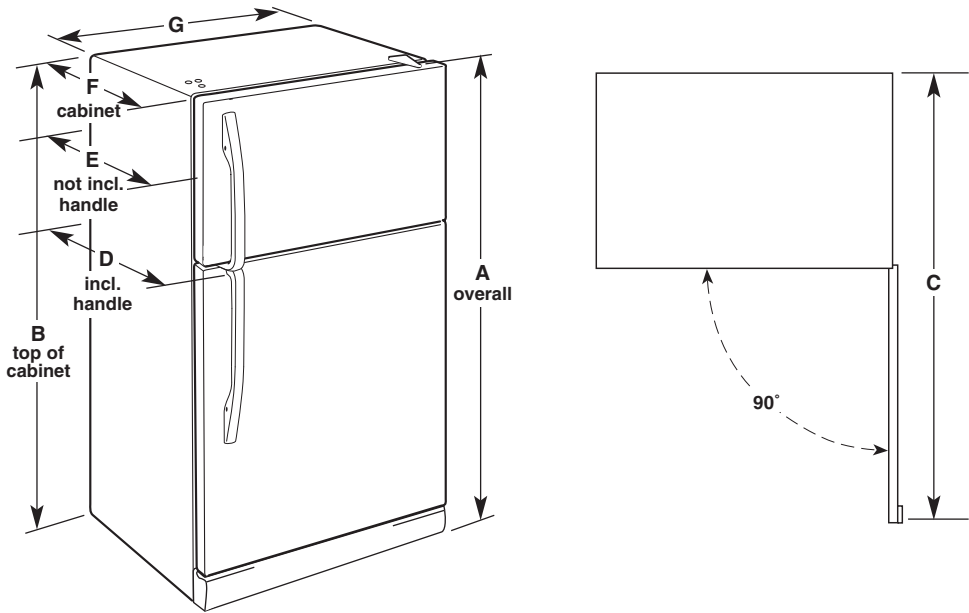

| Model Number           | Model Size   | Reversible Door | Height - Overall "A" | Height - Top of Cabinet "B" | Depth - Door Open 90° "C" | Depth - With Handles "D" | Depth - Without Handles "E" | Depth - Cabinet Only "F" | Width - Cabinet "G" |
|------------------------|--------------|-----------------|----------------------|-----------------------------|---------------------------|--------------------------|-----------------------------|--------------------------|---------------------|
| WRT311FZD              | 20.5 cu. ft. | Yes             | 66¼" (168.3 cm)      | 65½" (166.4 cm)             | 62¼" (158.1 cm)           | 32⅞" (83.5 cm)           | 30⅝" (77.8 cm)              | 28½" (72.4 cm)           | 32¾" (83.2 cm)      |
| WRT511SZD<br>WRT541SZD | 21.3 cu. ft. | Yes             | 66¼" (168.3 cm)      | 65½" (166.4 cm)             | 62¼" (158.1 cm)           | 34" (86.4 cm)            | 32½" (82.3 cm)              | 28½" (72.4 cm)           | 32¾" (83.2 cm)      |

LOCATION REQUIREMENTS

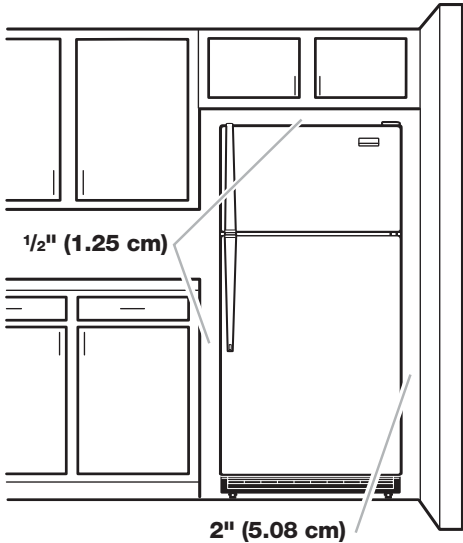

To ensure proper ventilation for your refrigerator, allow for a ½" (1.25 cm) space on each and between overhead cabinets and refrigerator top. Allow at least 1" (2.5 cm) between back of cabinet and the wall. If your refrigerator has an ice maker, make sure you leave some extra space at the back for the water line connections.

If you are installing your refrigerator next to a fixed wall, leave 2" (5 cm) minimum on the hinge side (depending on your model) to allow for the door to swing open.

**NOTE:** This refrigerator is intended for use in a location where the temperature ranges from a minimum of 55°F (13°C) to a maximum of 110°F (43°C). The preferred room temperature range for optimum performance, which reduces electricity usage and provides superior cooling, is between 60°F (15°C) and 90°F (32°C). It is recommended that you do not install the refrigerator near a heat source, such as an oven or radiator.



5.3 cu. ft. Whirlpool® electric range with Frozen Bake™ technology

YWFE515S0JS

This Whirlpool® electric range with a dual element stove top helps you get dinner to the table. Skip preheating for favorites like pizza with Frozen Bake™ technology. This self cleaning oven also prevents cooked food from getting cold with the Keep Warm setting. Closed door broiling helps keep the kitchen comfortable.

Top Features

**FlexHeat™ Dual Radiant Element**  
Get two elements in one with a 6" inner ring that's great for smaller pots and pans and a 9" expandable outer ring that makes room for larger cookware.

**Frozen Bake™ technology**  
Skip preheating and cook frozen favorites like pizza in fewer steps with preprogrammed settings that automatically adjust cooking times for you.

**Keep Warm setting**  
Keep dishes from getting cold with this setting that delivers low heat to the oven.

**Closed Door Broiling**  
Maintain the optimal cooking temperature for food while still keeping the kitchen comfortable and cool using this broiling temperature management system that helps prevent overheating.

Available Finishes/Colours

- YWFE515S0JB  
Black
- YWFE515S0JS  
Stainless Steel
- YWFE515S0JW  
White

Manuals & Literature:

- [Installation Instructions](#)
- [Use and Care](#)
- [Warranty](#)

| Dimensions |        |
|------------|--------|
| Depth      | 27 3/4 |
| Height     | 36     |
| Width      | 29 7/8 |

| Configuration and Overview |              |
|----------------------------|--------------|
| Range Type                 | Freestanding |
| Fuel Type                  | Electric     |
| Size (IN,inches)           | 30           |


| Exterior         |                 |
|------------------|-----------------|
| Door Removable   | Yes             |
| Drawer Type      | Storage Drawer  |
| Oven Door        | Glass Window    |
| Oven Window Size | Extra Large     |
| Handle Color     | Stainless Steel |
| Handle Material  | Metal           |

| Exterior    |                      |
|-------------|----------------------|
| Handle Type | Reach-Through Handle |

| Features                                           |     |
|----------------------------------------------------|-----|
| Hot Surface Indicator Light                        | Yes |
| Heating Element On Indicator Light                 | Yes |
| Power On Indicator Light                           | No  |
| Griddle                                            | NA  |
| Automatic Convection Conversion Temperature Adjust | No  |
| Power Outage Compatible                            | No  |

WHIRLPOOL 30" (76.0 CM) FREESTANDING ELECTRIC RANGES  
Model YWFE515S0JS

Product Dimensions

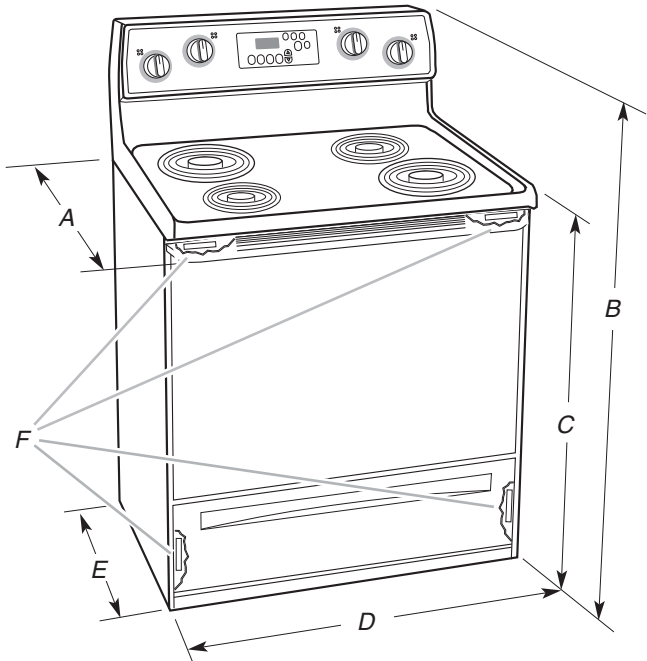

- A. 27<sup>3</sup>/<sub>4</sub>" (70.5 cm) max. depth with handle
- B. 46<sup>7</sup>/<sub>8</sub>" (119.1 cm) overall height (max.) with leveling legs screwed all the way in\*
- C. 36" (91.4 cm) cooktop height (max.) with leveling legs screwed all the way in\*
- D. 29<sup>7</sup>/<sub>8</sub>" (75.9 cm) width
- E. 25<sup>5</sup>/<sub>16</sub>" (64.3 cm) depth - back of range to front of cooktop\*\*
- F. Modell/serial/rating plate (located on the frame behind a top corner of the door or either side of the drawer)

**IMPORTANT:** Range must be level after installation. Follow the instructions in the “Level Range” section. Using the cooktop as a reference for leveling the range is not recommended.

\*Range can be raised approximately 1" (2.5 cm) by adjusting the leveling legs.


\*\*Front of door and drawer may extend further forward depending on styling.

Cabinet Dimensions

Cabinet opening dimensions shown are for 25" (64.0 cm) countertop depth, 24" (61.0 cm) base cabinet depth and 36" (91.4 cm) countertop height.

**IMPORTANT:** If installing a range hood or microwave hood combination above the cooking surface, follow the range hood or microwave hood combination installation instructions for dimensional clearances above the cooktop surface.

A freestanding range may be installed next to combustible walls with zero clearance.

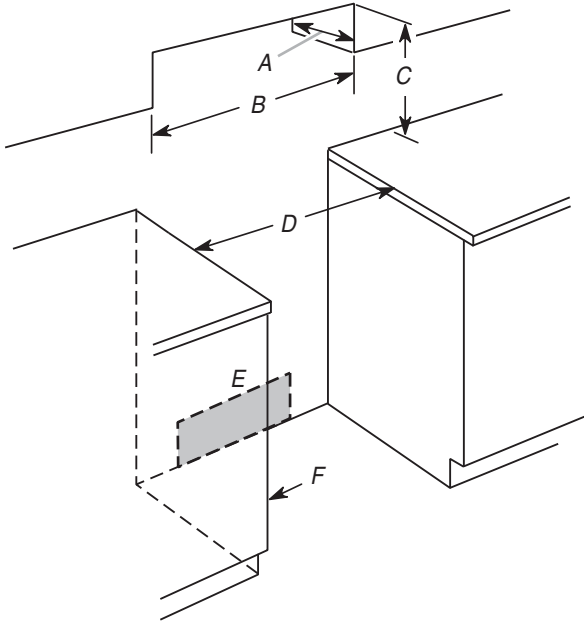

- A. 13" (33.0 cm) max. upper cabinet depth
- B. 30" (76.2 cm) min. opening width
- C. For minimum clearance to top of cooktop, see NOTE\*
- D. 30" (76.2 cm) min. opening width
- E. Outlet - 8" (20.3 cm) to 22" (55.9 cm) from either cabinet, 7" (17.8 cm) max. from floor.
- F. Cabinet door or hinges should not extend into the cutout.

**\*NOTE:** 24" (61.0 cm) minimum when bottom of wood or metal cabinet is covered by not less than 1/4" (6.4 mm) flame retardant millboard covered with not less than No. 28 MSG sheet steel, 0.015" (0.4 mm) stainless steel, 0.024" (0.6 mm) aluminum or 0.020" (0.5 mm) copper.

30" (76.2 cm) minimum clearance between the top of the cooking platform and the bottom of an uncovered wood or metal cabinet.

WHIRLPOOL 30" (76.0 CM) FREESTANDING ELECTRIC RANGES  
Model YWFE515S0JS

Electrical Requirements - Canada Only

⚠️

WARNING



Electrical Shock Hazard

Electrically ground range.

Failure to do so can result in death, fire, or electrical shock.

If codes permit and a separate ground wire is used, it is recommended that a qualified electrical installer determine that the ground path is adequate and wire gauge are in accordance with local codes.

Be sure that the electrical connection and wire size are adequate and in conformance with CSA Standard C22.1, Canadian Electrical Code, Part 1 - latest edition, and all local codes and ordinances.

A copy of the above code standards can be obtained from:

Canadian Standards Association  
178 Rexdale Blvd.  
Toronto, ON M9W 1R3 CANADA

- Check with a qualified electrical installer if you are not sure the range is properly grounded.

| Range Rating*  |                | Specified Rating of Power Supply Cord Kit and Circuit Protection |
|----------------|----------------|------------------------------------------------------------------|
| 120/240 V      | 120/208 V      | Amps                                                             |
| 8.8 - 16.5 KW  | 7.8 - 12.5 KW  | 40 or 50**                                                       |
| 16.6 - 22.5 KW | 12.6 - 18.5 KW | 50                                                               |

\*The NEC calculated load is less than the total connected load listed on the model/serial/rating plate.

\*\*If connecting to a 50 A circuit, use a 50 A rated cord with kit. For 50 A rated cord kits, use kits that specify use with a nominal 1<sup>3</sup>/<sub>8</sub>" (3.5 cm) diameter connection opening.

- A time-delay fuse or circuit breaker is recommended.
- This range is equipped with a CSA International Certified Power Cord intended to be plugged into a standard 14-50R wall receptacle. Be sure the wall receptacle is within reach of range's final location.

- Do not use an extension cord.

INSTALLATION INSTRUCTIONS

Unpack Range

⚠️

WARNING

Excessive Weight Hazard

Use two or more people to move and install range.

Failure to do so can result in back or other injury.

- Remove shipping materials, tape and film from range.
- Remove oven racks and parts package from inside oven.
- Do not remove the shipping base at this time.

A. Shipping base

4. On Ranges Equipped with a Storage Drawer:

Remove the storage drawer. See the "Storage Drawer" section. Use a 1/4" (6.4 mm) drive ratchet to lower the rear leveling legs one-half turn. Use a wrench or pliers to lower front leveling legs one-half turn.

A. 1/4" (6.4 mm) drive ratchet  
B. Rear leveling leg  
C. Wrench or pliers  
D. Front leveling leg

On Ranges Equipped with a Warming Drawer or Premium Storage Drawer:

On ranges equipped with a warming drawer or premium storage drawer, the rear legs cannot be accessed by removing the warming drawer or premium storage drawer. It will be necessary to adjust the rear legs from outside the range. Use wrench or pliers to lower the front and rear leveling legs one half turn.

A. Rear leveling leg  
B. Wrench or pliers  
C. Front leveling leg



WHIRLPOOL 30" (76.0 CM) FREESTANDING ELECTRIC RANGES  
Model YWFE515S0JS

Install Anti-Tip Bracket

**⚠ WARNING**



**Tip Over Hazard**

A child or adult can tip the range and be killed.

Install anti-tip bracket to floor or wall per installation instructions.


Slide range back so rear range foot is engaged in the slot of the anti-tip bracket.

Re-engage anti-tip bracket if range is moved.

Do not operate range without anti-tip bracket installed and engaged.

Failure to follow these instructions can result in death or serious burns to children and adults.


1. Remove the anti-tip bracket from where it is taped inside the storage drawer or warming drawer.
2. Determine which mounting method to use: floor or wall.  
If you have a stone or masonry floor, you can use the wall mounting method. If you are installing the range in a mobile home, you must secure the range to the floor.
3. Determine and mark centerline of the cutout space. The mounting can be installed on either the left-side or right-side of the cutout. Position mounting bracket against the wall in the cutout so that the V-notch of the bracket is 12<sup>9</sup>/<sub>16</sub>" (31.9 cm) from centerline as shown.

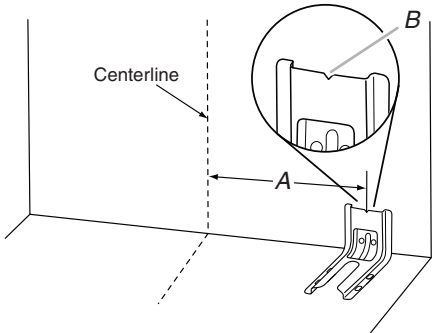


A. 12<sup>9</sup>/<sub>16</sub>" (31.9 cm)  
B. Bracket V-notch

4. Drill two 1/8" (3 mm) holes that correspond to the bracket holes of the determined mounting method. See the following illustrations.


**Floor Mounting**

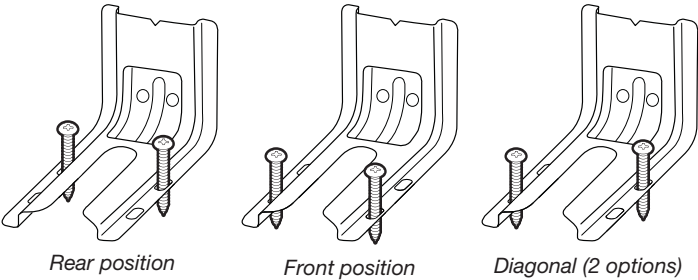

**Wall Mounting**

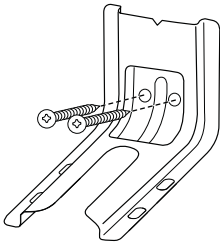

5. Using the Phillips screwdriver, mount anti-tip bracket to the wall or floor with the two #12 x 1<sup>5</sup>/<sub>8</sub>" (4.1 cm) screws provided.
6. Move range close enough to opening to allow for final electrical connections. Remove shipping base, cardboard or hardboard from under range.
7. Move range into its final location, making sure rear leveling leg slides into anti-tip bracket.
8. Move range forward onto shipping base, cardboard or hardboard to continue installing the range using the following installation instructions.

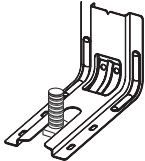



53 dBA\* Front Control Dishwasher  
WDF540PAD



Monochromatic Stainless Steel  
WDF540PADM

Also available in:

- ☐ White
- WDF540PADW
- ☐ Black
- WDF540PADB

| Capacity                                  |     |
|-------------------------------------------|-----|
| Total Place Settings                      | 15  |
| General Features & Properties             |     |
| Soil Sensor                               |     |
| In-Door Silverware Basket                 |     |
| Sani Rinse Option                         |     |
| Normal Cycle                              |     |
| Heavy Cycle                               |     |
| High Temperature Wash Option              |     |
| Heated Dry Option                         |     |
| ENERGY STAR® Certified                    |     |
| Industry's Best Selling Dishwasher Brand† |     |
| Electrical Details                        |     |
| Amps                                      | 15  |
| Volts                                     | 120 |
| Hz                                        | 60  |
| Certifications                            |     |
| ENERGY STAR® Certified                    | Yes |

| Technical Details     |                  |
|-----------------------|------------------|
| Dishwasher Type       | Built-in         |
| Control Location      | Front            |
| Control Type          | Electronic       |
| Number of Wash Cycles | 5                |
| Number of Options     | 5                |
| dBA*                  | 53               |
| Number of Racks       | 2                |
| Tub Material          | Plastic          |
| Wash System           | Filter           |
| Wash System Type      | Removable Filter |
| Number of Wash Arms   | 3                |

| Dimensions                     |                             |
|--------------------------------|-----------------------------|
| Product Dimensions (H x W x D) | 34-1/2" x 23-7/8" x 24-1/2" |
| Depth with Door Open 90°       | 49-1/2"                     |

Reference Material

- [Dimension Guide](#)
- [Install Guide](#)
- [Use & Care Guide](#)
- [Energy Guide](#)
- [Warranty](#)


Key Features & Benefits

- Sensor Cycle**

Automatically get the right wash and dry settings for each load with two sensors that measure temperature, soil level and load size during prewash and the wash cycle.
- 1-Hour Wash Cycle**

Clean the dishes you need fast with a cycle that thoroughly takes care of plates, pans and glasses in just an hour.\*\*
- Cycle Memory**

Quickly start your dishwasher with one button. It automatically remembers the last cycle you picked so it's stored and ready to go.

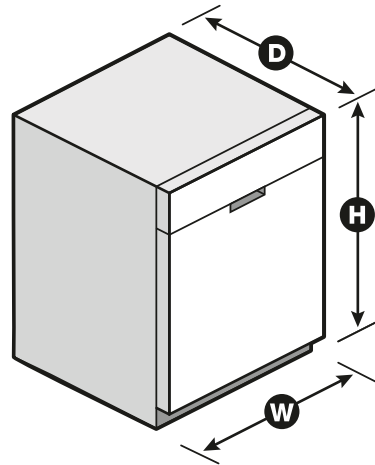

\*Per IEC standards. \*\*Compared to Normal cycle with lightly soiled loads. †Based on 12-month average of unit sales. TraQline 2018. NOTE: Dimensions are for planning purposes only. For complete details, see Installation Instructions packed with product. Specifications subject to change without notice. ®/™ © 2020. All rights reserved. Printed in the U.S.A. D200052XXA. WDF540PADSPECSHEETV01.



Whirlpool®

Undercounter Dishwasher

PRODUCT MODEL NUMBERS

|           |           |           |
|-----------|-----------|-----------|
| WDF110PAB | WDF310PLA | WDF530PSY |
| WDF111PAB | WDF320PAD | WDF540PAD |
| WDF120PAF | WDF510PAY | WDF730PAY |
| WDF121PAF | WDF520PAD | WDT710PAY |
| WDF310PAA | WDF530PAY | WDT720PAD |
| WDF310PCA | WDF530PLY | WDT770PAY |

**Electrical Requirements:** 120-volt, 60-Hz, AC only, 15- or 20-amp. fused electrical supply. Copper wire only. A time delay fuse or circuit breaker and separate circuit is recommended.


**If direct wiring dishwasher:** Use flexible, armored, or nonmetallic, sheathed copper wire with grounding wire that meets the wiring requirements for your home and local codes and ordinances. Use a UL listed or CSA approved conduit connector.

**If connecting dishwasher with a power supply cord:** Use Power Supply Cord Kit (Part No. 4317824) marked for use with dishwashers. Follow the kit instructions for installing the power supply cord. Power supply cord must plug into a grounded 3 prong, outlet, located in the cabinet next to the dishwasher opening. Outlet must meet all local codes and ordinances.

**Water Supply Requirements:** A hot water line with 20 to 120 psi (138 to 862 kPa) water pressure. Water temperature must be 120°F (49°C) water at dishwasher. Use 3⁄8" O.D. copper tubing with compression fitting or flexible braided water supply line (1⁄2" minimum plastic tubing is not recommended). Use a 90° elbow with 3⁄4"N.P.T. external pipe threads on one end. Do not solder within 6" (15.2 cm) from water inlet valve.

**Drain Requirements:** A new drain hose is supplied with your dishwasher. If this is not long enough, use a new drain hose with a maximum length of 12' (3.7 m) (Part No. 3385556) that meets all current AHAM/IAPMO test standards, is resistant to heat and detergent, and fits the 1" (2.5 cm) drain connector of the dishwasher.


Make sure to connect the drain hose to waste tee or disposer inlet above drain trap in house plumbing and 20" (50.8 cm) minimum above the floor. It is recommended

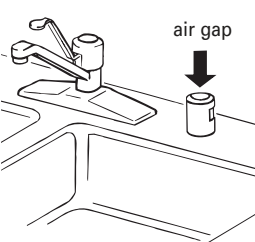

that the drain hose either be looped up and securely fastened to the underside of the counter or be connected to an air gap. Make sure to use an air gap if the drain hose is connected to house plumbing lower than 20" (50.8 cm) above subfloor or floor.

Use 1⁄2" (1.3 cm) minimum I.D. drain line fittings. If required, the air gap should be installed in accordance with the air gap installation instructions. When connecting the air gap, a rubber hose (not provided) will be needed to connect to the waste tee or disposer inlet.

PRODUCT DIMENSIONS

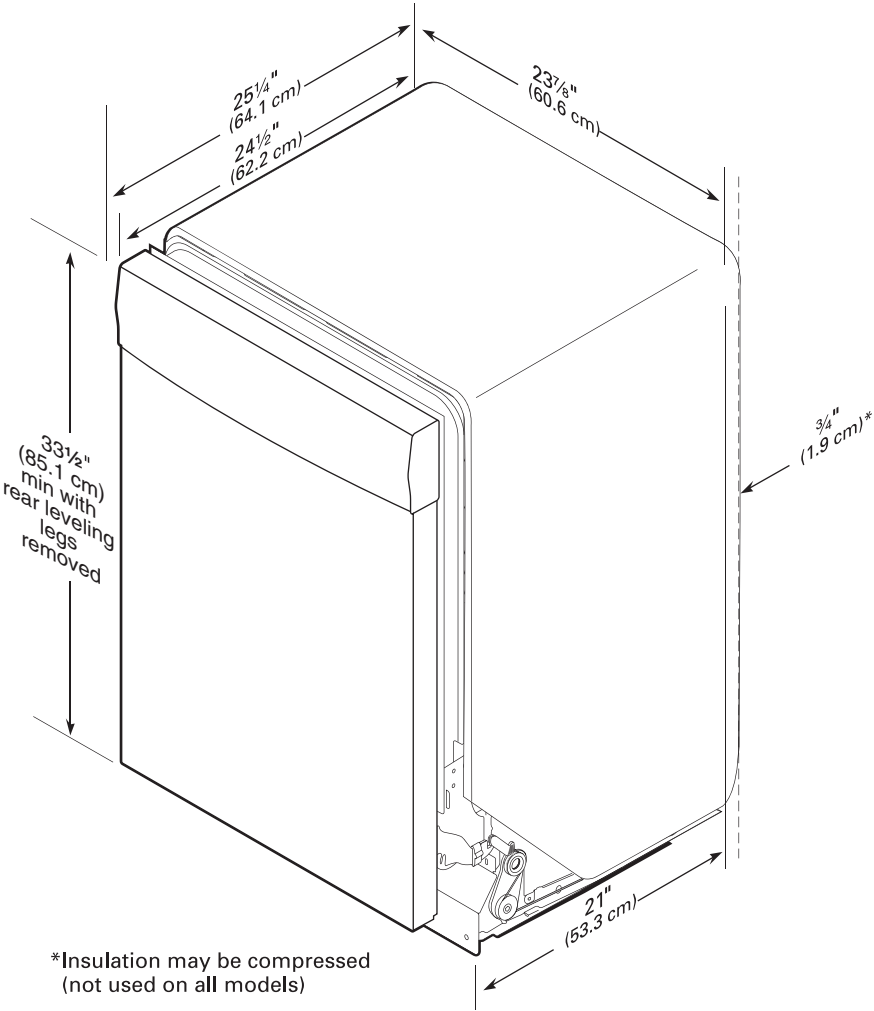


## CABINET CUTOUT DIMENSIONS

**NOTE:** Shaded areas of cabinet walls show where utility connections may be installed.

\*Measure from the lowest point on the underside of the countertop. May be reduced to 33½" (85.1 cm) by removing the rear leveling legs from dishwasher.

\*\*Minimum, measured from narrowest point of opening.

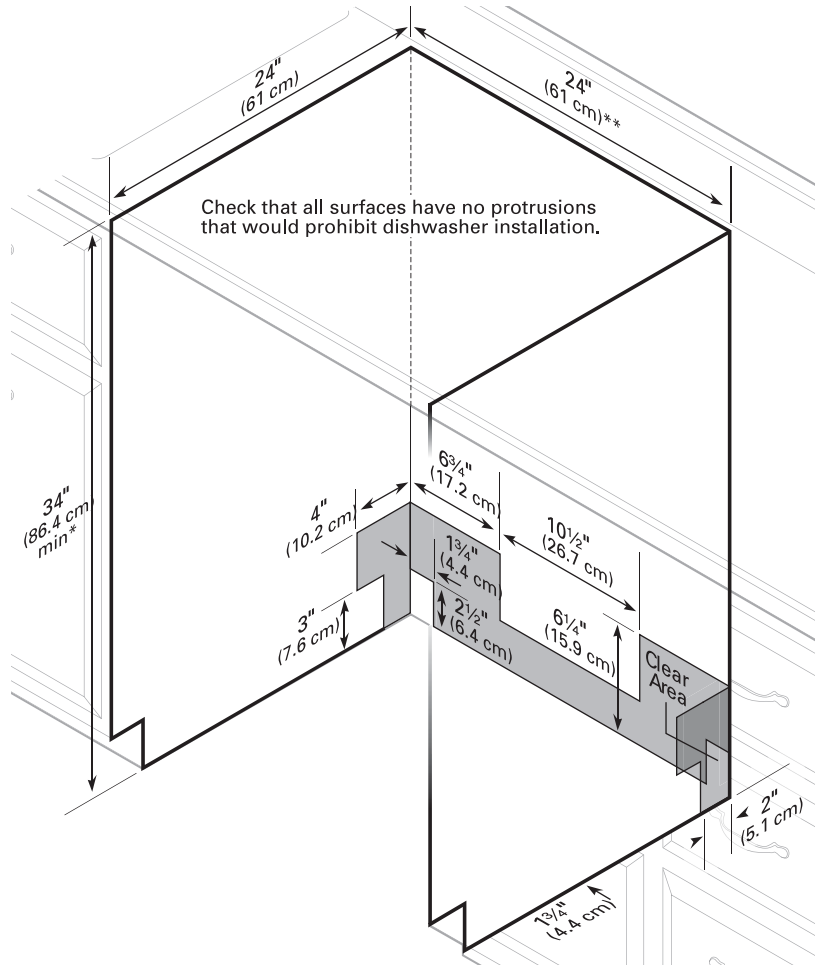

WHIRLPOOL WASHER Model #: WFW5620HW

Whirlpool Brand Canada English | Washer and Dryers | Washers | Front Load Washers | WFW5620HW



5.2 cu. ft. I.E.C. Closet-Depth Front Load Washer with Load & Go™ Dispenser



5.2 cu. ft. I.E.C. Closet-Depth Front Load Washer with Load & Go™ Dispenser  
Model #: WFW5620HW

Dimensions

|                                |                      |
|--------------------------------|----------------------|
| Depth                          | 80.17 cm, 31-9/16 in |
| Depth With Door Open 90 Degree | 143.51 cm, 56-1/2 in |
| Minimum Height                 | 98.11 cm, 38-5/8 in  |
| Width                          | 68.58 cm, 27.0 in    |

Appearance

|                  |     |
|------------------|-----|
| LCD Touch Screen | No  |
| Window           | Yes |

Details

|               |                 |
|---------------|-----------------|
| Drum Material | Stainless Steel |
|---------------|-----------------|

Cycles and Options

|                       |    |
|-----------------------|----|
| Number of Wash Cycles | 37 |
|-----------------------|----|

Electrical

|                     |     |
|---------------------|-----|
| Hz                  | 60  |
| Power Cord Included | Yes |

WHIRLPOOL DRYER Model #: YWED5620HW

Whirlpool Brand Canada English | Washer and Dryers | Dryers | Electric Dryers | YWED5620HW



Define  
Your Style  
Whirlpool®

7.4 cu. ft. Front Load Electric  
Dryer with Intuitive Touch  
Controls



7.4 cu. ft. Front Load Electric Dryer with Intuitive Touch Controls

Model #: YWED5620HW

Dimensions

|                                |                      |
|--------------------------------|----------------------|
| Depth                          | 78.74 cm, 31.0 in    |
| Depth With Door Open 90 Degree | 138.43 cm, 54-1/2 in |
| Height                         | 98.42 cm, 38-3/4 in  |
| Width                          | 68.58 cm, 27.0 in    |

Configuration and Overview

|           |          |
|-----------|----------|
| Fuel Type | Electric |
|-----------|----------|

Cycles and Options

|                          |     |
|--------------------------|-----|
| Cycle Time Remaining     | Yes |
| Lint Filter Indicator    | No  |
| Number of Dryer Cycles   | 36  |
| Number of Dryness Levels | 3   |

Ventilation System

|                     |                           |
|---------------------|---------------------------|
| Long Vent           | No                        |
| Maximum Vent Length | 64                        |
| Venting Direction   | Left, Right, Bottom, Rear |

Electrical

|                     |     |
|---------------------|-----|
| Hz                  | 60  |
| Power Cord Included | Yes |