



SIGNATURE: _____

CONSTRUCTION SET

#	revisions	date	dwn	chk
1	ISSUED FOR CLIENT REVIEW	01/04/2014	J	NO
2	ISSUED FOR FINAL	26-Sep-14	J	NO
3	REV. PER SURVEYOR COMMENTS	5-Nov-15	NO	NO
4	REVISED AS PER SITE COORDINATION	25-Nov-15	PV	JR
5				
6				
7				
8				
9				
10				
11				
12				

▲ 1

A1

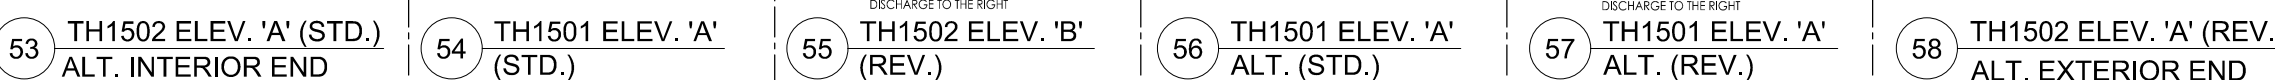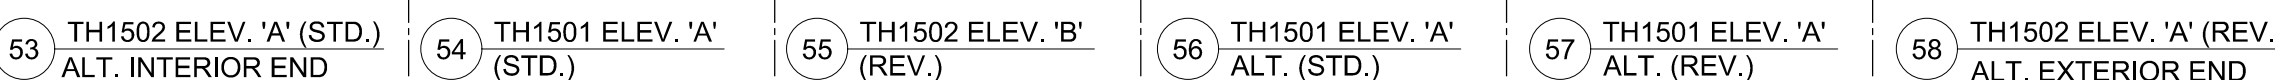

BUILDING AREA = 1357 SF (126.0 m²)



CONSTRUCTION SET

#	revisions	date	drawn	checked
1	ISSUED FOR CLIENT REVIEW	01/04/2014	J	ne
2	ISSUED FOR FINAL	26-Sep-14	J	ne
3	REVISED AS PER SITE COORDINATION	25-Nov-15	PV	J
4				
5				
6				
7				
8				
9				
10				
11				
12				

cien

NORTH 88 DEV. INC.

projec

238-252 FINCH AVENUE EAST
TORONTO, ONTARIO

model

BLOCK 8

protec

11097

scale

$$1/8'' = 1'0''$$

page

A2





ALL CONVENTIONAL ROOF FRAMING TO CONFORM TO PART 9 OF THE CBC, ROOF RAFTERS THAT MEET OR CROSS OVER TRUSSES ARE TO BE 2"x4" SPF @ 24" o.c. WITH 2"x4" SPF VERTICAL POSTS AT THE TRUSS UNDER, AT EACH CROSS POINT. POSTS LONGER THAN 6' ARE TO BE LATERALLY BRACED SO THAT THE DISTANCE BETWEEN END POINTS & BETWEEN ROWS OF BRACING DOES NOT EXCEED 6'.

CONSTRUCTION SET

#	revisions	date	own	chk
1	ISSUED FOR CLIENT REVIEW	01/04/2014	Y	no
2	ISSUED FOR FINAL	28-Sep-14	Y	no
3	REVISED AS PER SITE COORDINATION	25-Nov-15	PV	JR
4				
5				
6				
7				
8				
9				
10				
11				
12				

1

$$1/8'' = 1'0''$$

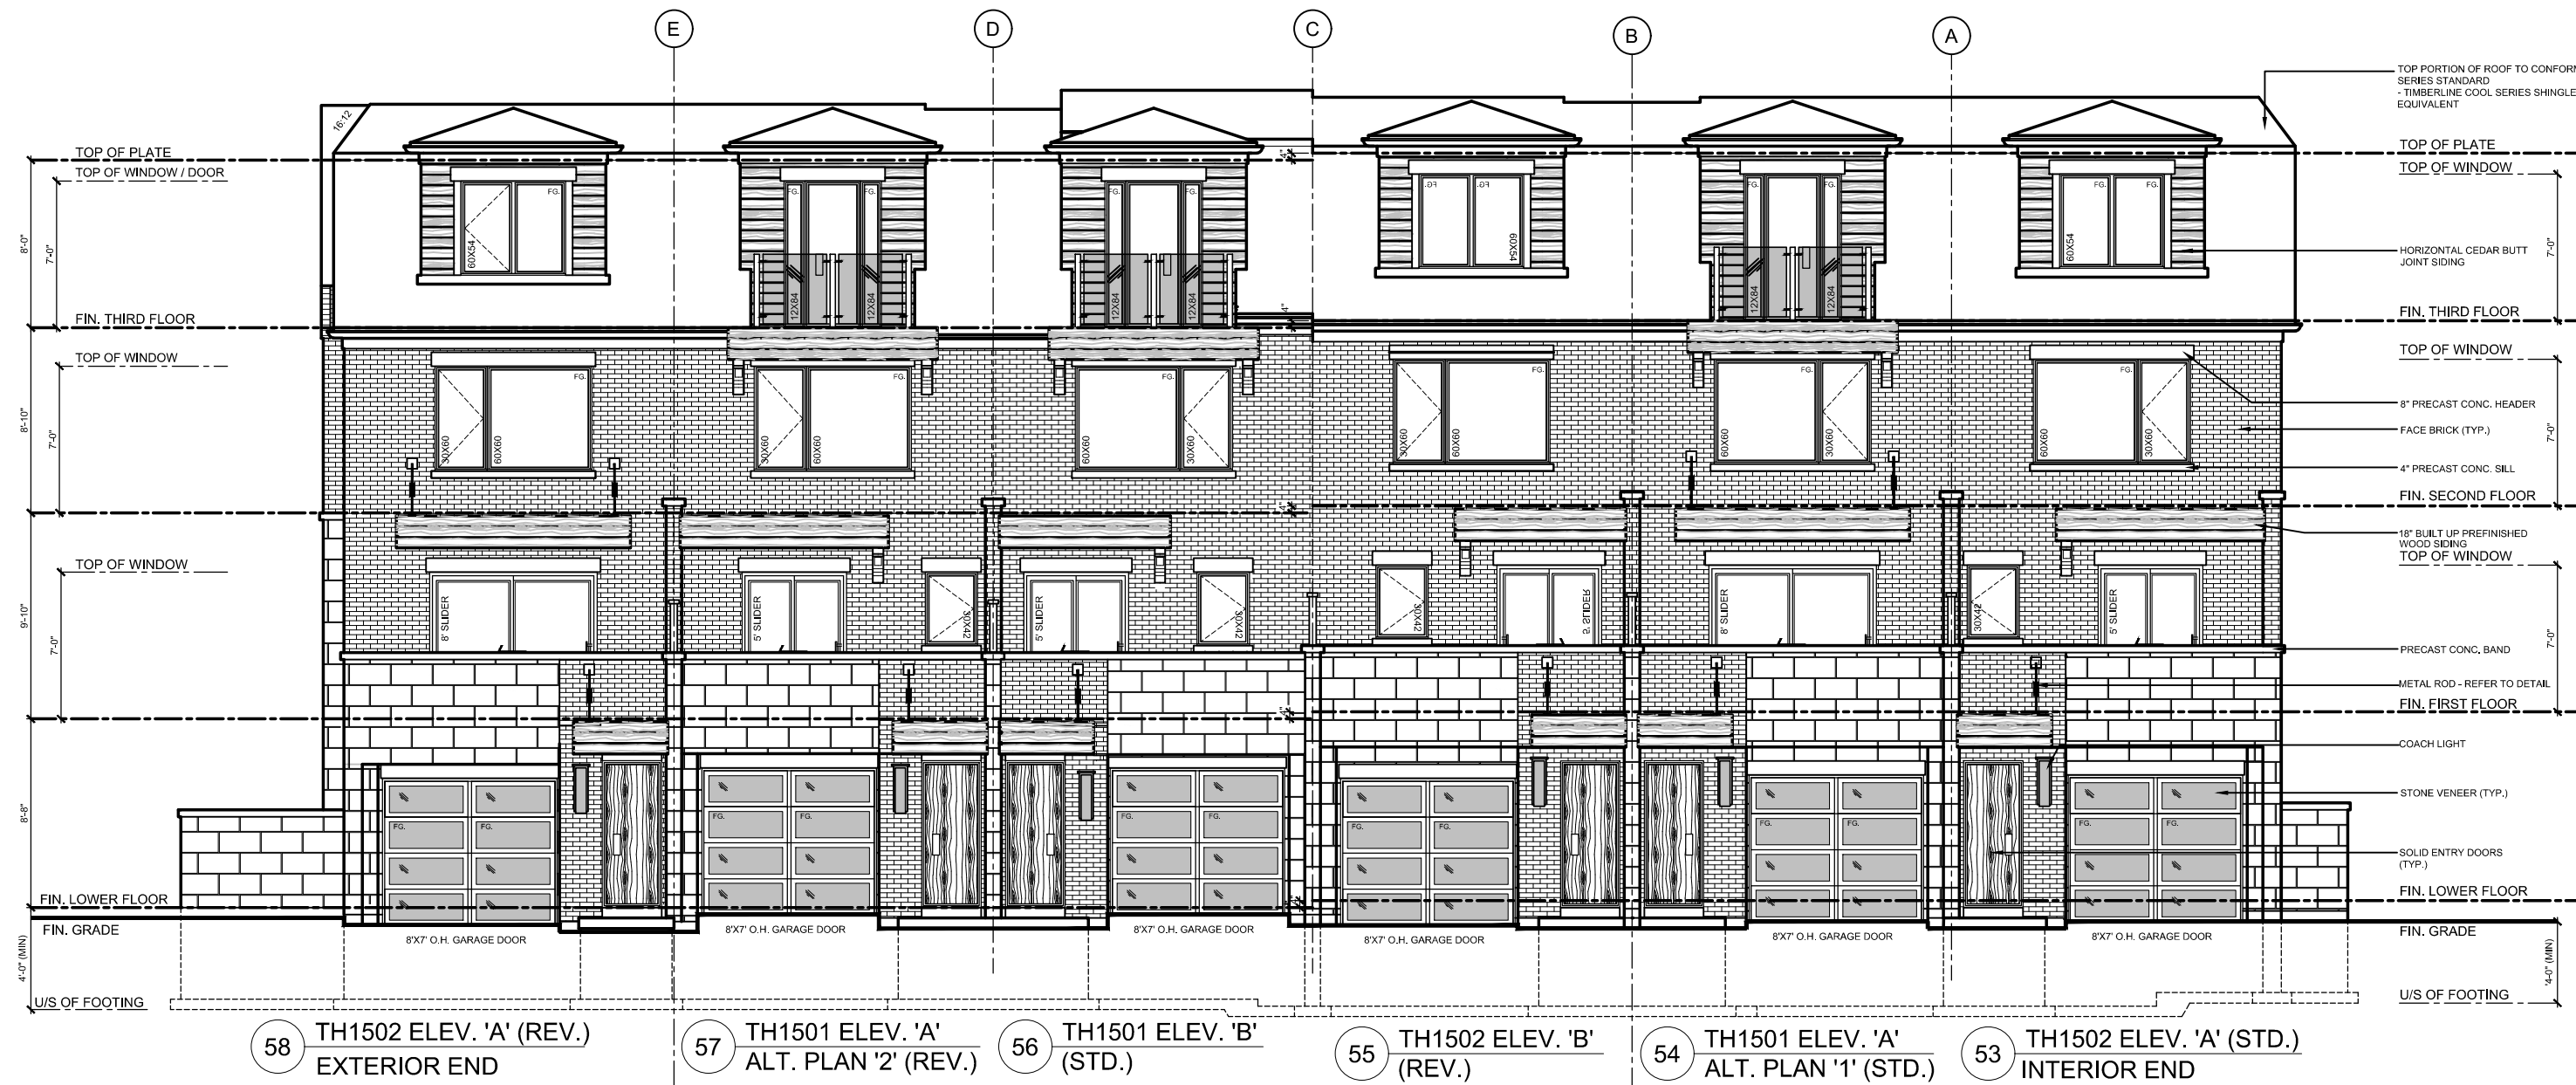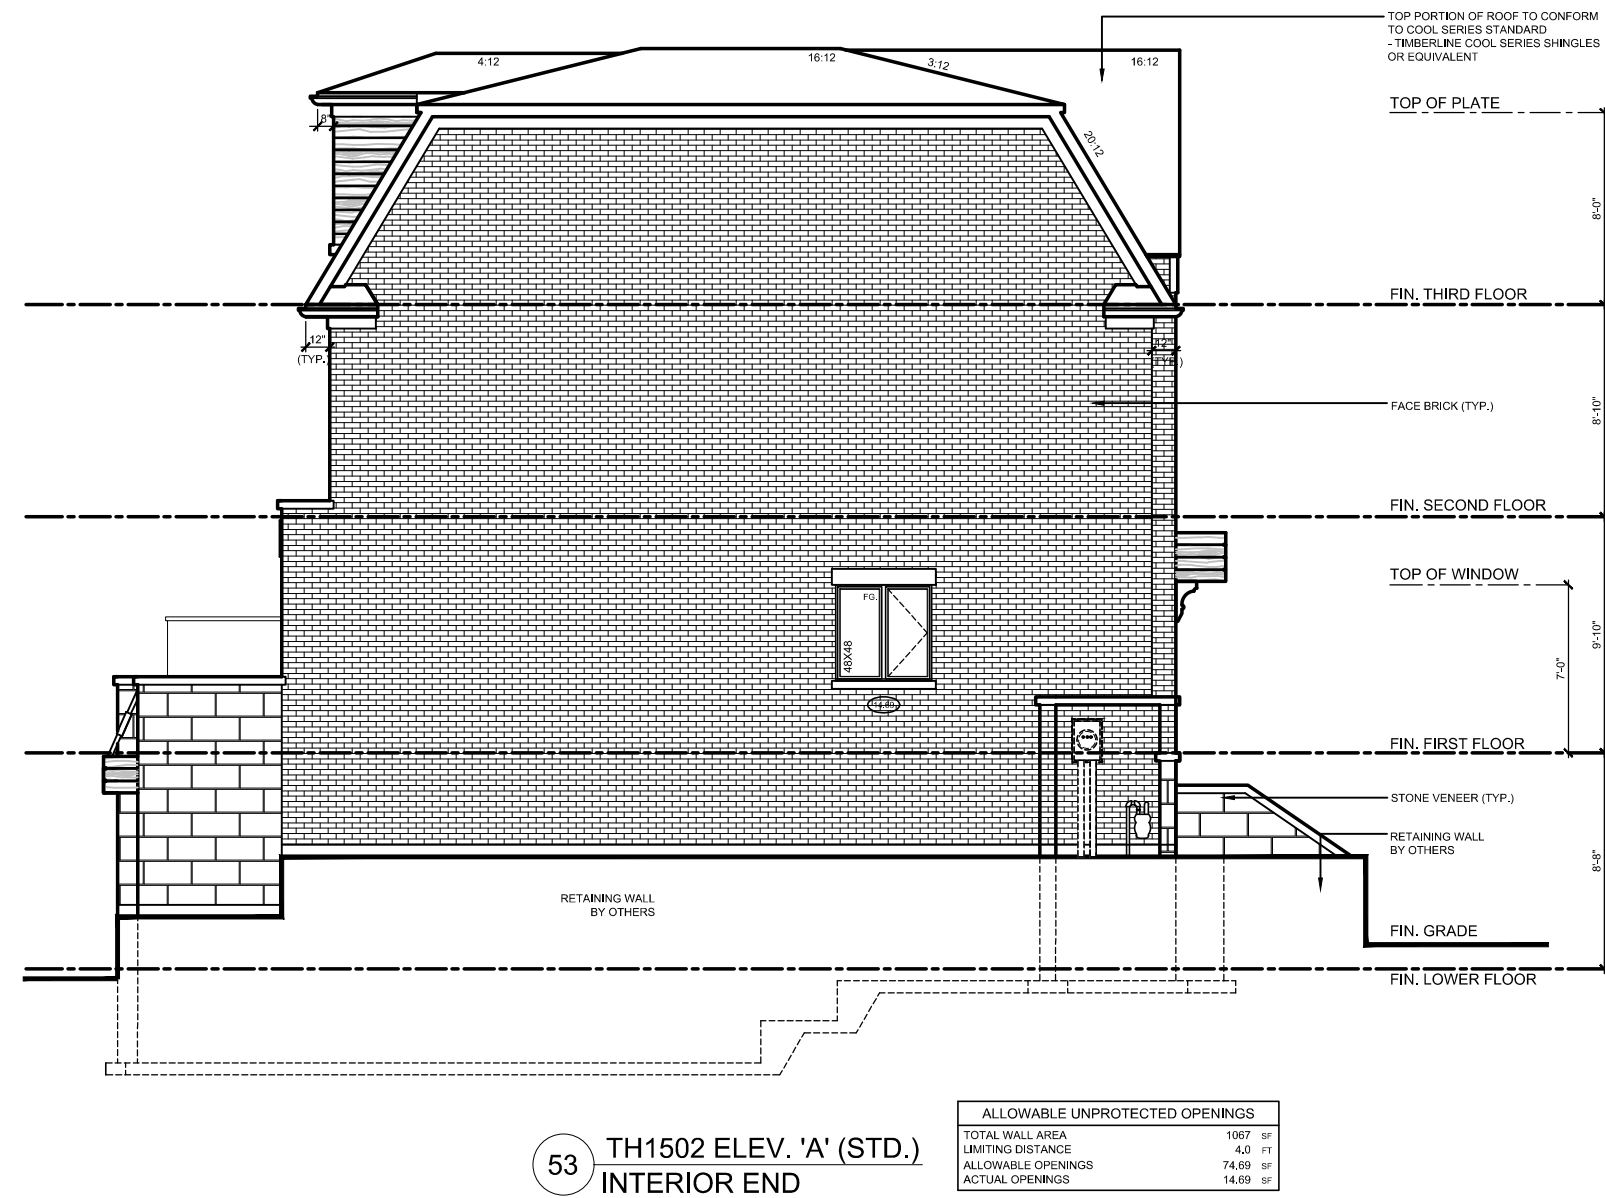

CONSTRUCTION SET

#	REVISIONS	DATE	OWN	CHK
1	ISSUED FOR PERMIT REVIEW	05/06/2014	J	NO
2	ISSUED FOR FINAL	26-Sep-14	J	NO
3	REVISED AS PER SITE COORDINATION	25-Nov-15	PV	JR
4				
5				
6				
7				
8				
9				
10				
11				
12				

Client

NORTH 88 DEV. INC.

Project

238-252 FINCH AVENUE EAST
TORONTO, ONTARIO

Model

BLOCK 8

Project #

11097

Scale

1/8" = 1'0"

Page

A4