



CONSTRUCTION SUMMARY

Kingsmen (Thames) Inc. / Havelock Corners (Kingsmen)

Lot/Unit: 96 Phase/Building: 4A Model/Floor Plan: Edward (3602) Elev C 4 Bed - 2+1 Bath

Countertop

Electrical

Inv.4570	1 - To supply & install the standard T.V. rough in in the great room and master bedroom.... see sketch # 1 & # 2	
Line 58237	Note:	
19Mar20 / 24Mar20		
Inv.4570	1 - To supply & install the standard Phone rough in in the kitchen, master bedroom and bedroom #4... see sketch # 1 & # 2	
Line 58238	Note:	
19Mar20 / 24Mar20		
Inv.4570	1 - Relcoate the std. ceiling light in the great room....see sketch # 1	
Line 58239	Note: Have this standard light and standard switch connected to the additional ceiling light in the great room.... second light sold sep.	
19Mar20 / 24Mar20		
Inv.4570	1 - To supply & install an additional ceiling light in the great room area.... see sketch # 1	
Line 58240	Note: Have this upgraded light connected to the relocated standard light, both lights on the std. switch.	
19Mar20 / 24Mar20		
Inv.4570	1 - Relocate the standard ceiling light from the upper stair landing to the O.T.B. area on the second floor..... see sketch # 2	
Line 58241	Note:	
19Mar20 / 24Mar20		
Inv.4570	1 - Reinforce the relocated standard ceiling light to the O.T.B. area...see sketch # 2	
Line 58242	Note:	
19Mar20 / 24Mar20		

Hardwood

Heating And Air Conditioning

EXTRAS AS PER OFFER


VENDOR TO INSTALL CAPPED GAS LINE (ROUGH-IN ONLY) AT REAR OF HOME FOR FUTURE BBQ LOCATION. LOCATION TO BE FINALIZED AT VENDORS SOLE DISCRETION. <i>Worksheet</i> Note:	
VENDOR TO SUPPLY & INSTALL AIR CONDITIONING UNIT, SIZED ACCORDINGLY, FROM VENDORS STANDARD SAMPLES. <i>Worksheet</i> Note:	
VENDOR TO INCLUDE LEVEL 1, 20CM GRANITE OR QUARTZ IN KITCHEN AND ALL BATHROOMS, AS PER PLAN, IN LIEU OF THE INCLUDED LAMINATE COUNTER TOPS. SELECTIONS TO BE MADE FROM BUILDERS STANDARD SAMPLES. <i>Worksheet</i> Note:	
VENDOR TO INCLUDE BUILDERS STANDARD, ENGINEERED FLOORING IN NATURAL STAIN, THROUGHOUT THE SECOND LEVEL, IN LIEU OF INCLUDED CARPET, AS PER PLAN <i>Worksheet</i> Note:	

SCHEDULE "B-1"
Floor Plan

Lot 96
Phase 4A
Model: Ed. d (3602) Elev C 4 Bed - 2+1 Bath
Standard

Relocated Sted light,
additional light, Sted.
Bottom Sted.
Switch

Sketch #1

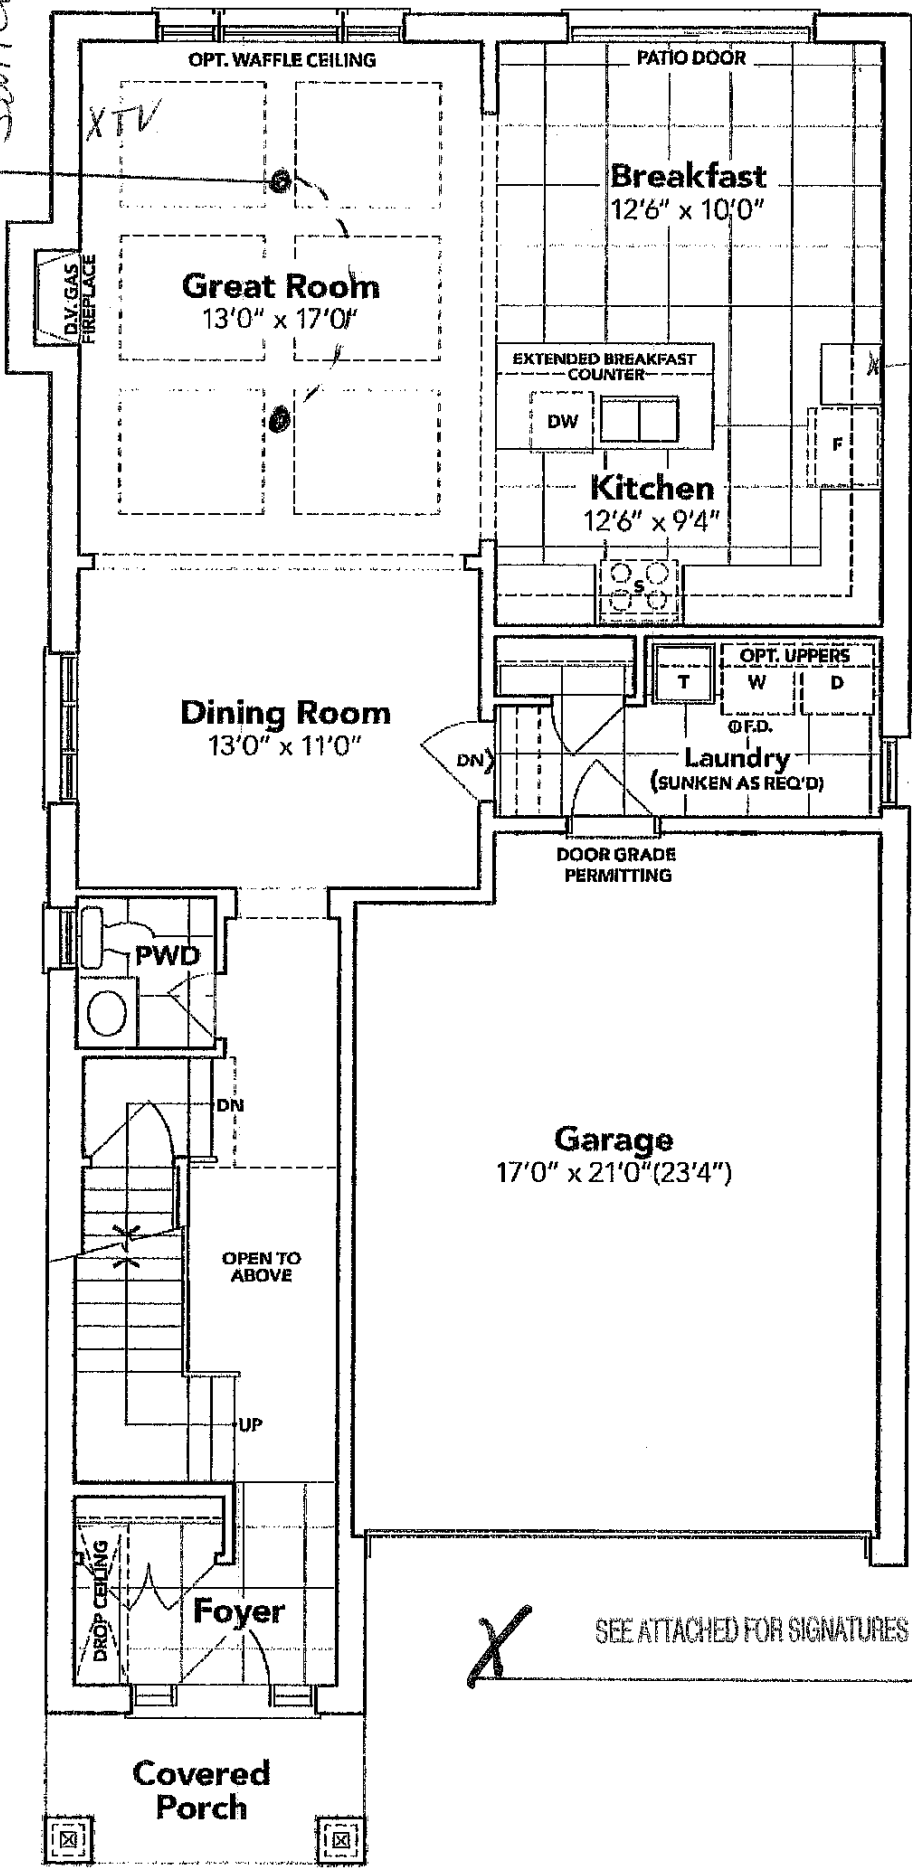

GROUND FLOOR EL. C

The floor plans and elevations shown are pre-construction plans and may be revised or improved as necessitated by architectural controls and the construction process. The measurements adhere to the rules and regulations of the TARIION Warranty Corporation's official method for the calculation of floor area. Materials, specifications and floor plans are subject to change without notice. All house renderings are artist's concept only. Actual usable floor space may vary from the stated floor area. All options shown are upgrades. E. & O. E.


SCHEDULE "B-1"

Floor Plan

Lot 96
Phase 4A
Model: E. & O. (3602) Elev C 4 Bed - 2+1 Bath
Standard

Sketch #2

Relocated Linen

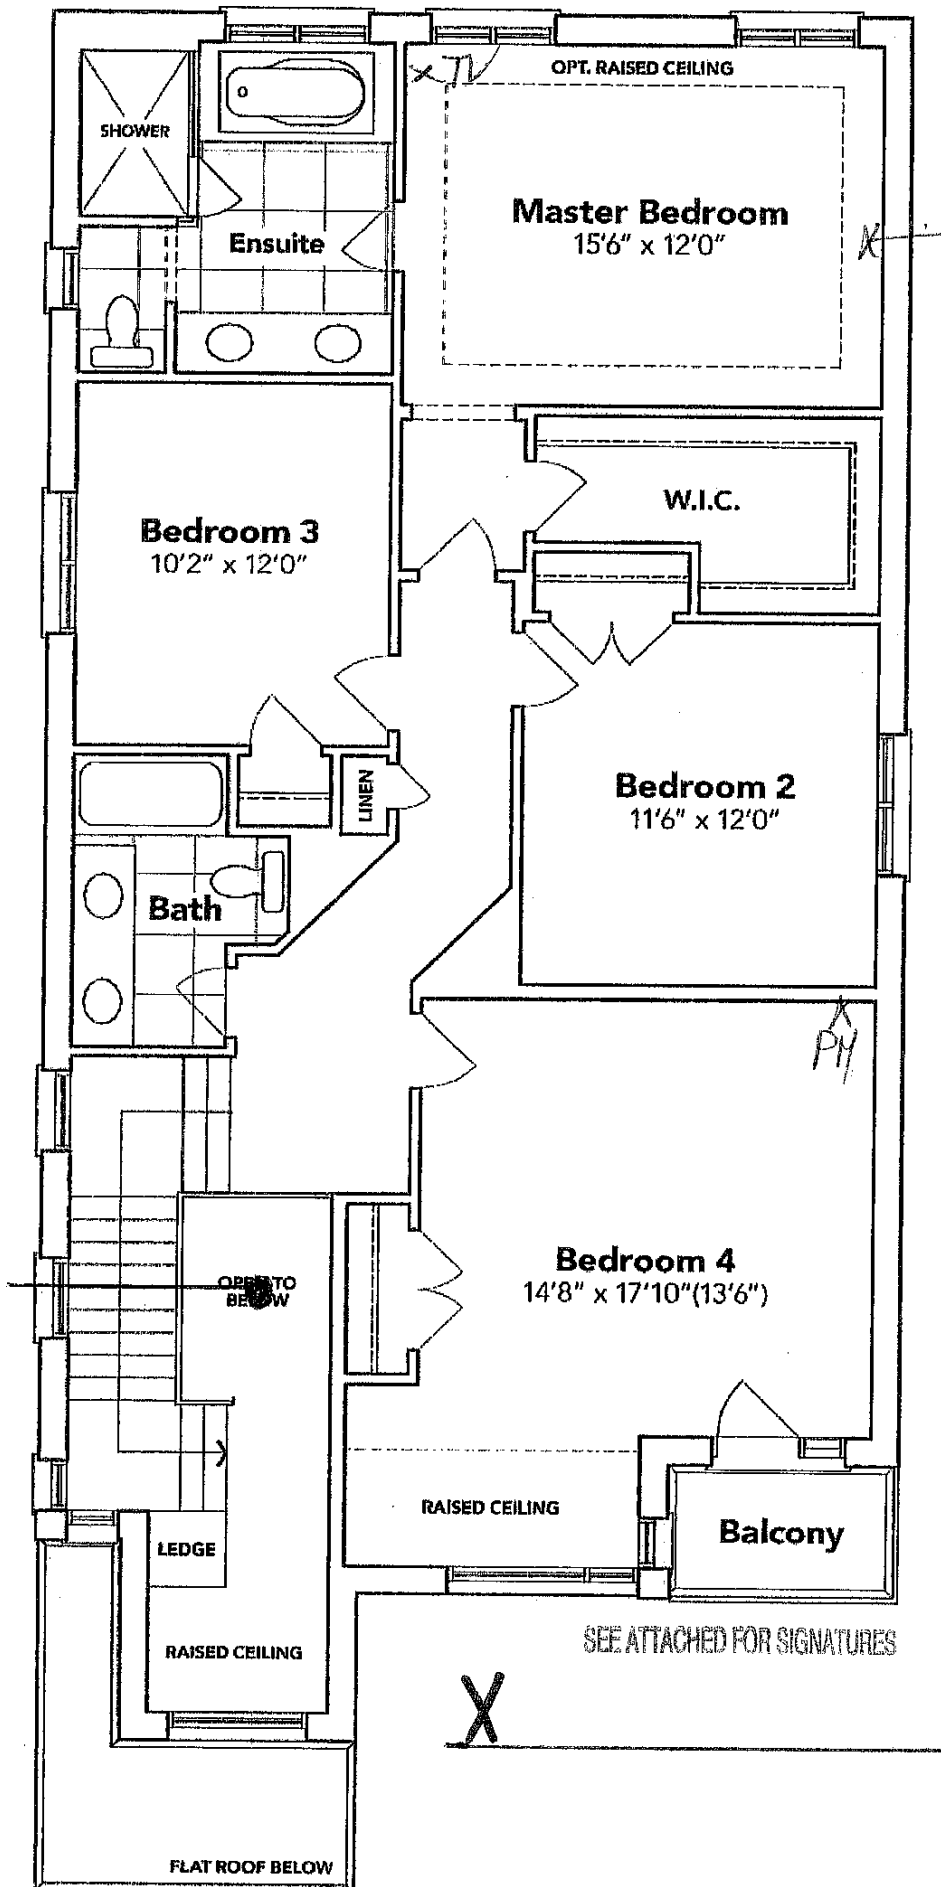

SECOND FLOOR EL. C

The floor plans and elevations shown are pre-construction plans and may be revised or improved as necessitated by architectural controls and the construction process. The measurements adhere to the rules and regulations of the TARION Warranty Corporation's official method for the calculation of floor area. Materials, specifications and floor plans are subject to change without notice. All house renderings are artist's concept only. Actual usable floor space may vary from the stated floor area. All options shown are upgrades. E. & O. E.

