

Kingsmen (Thames) Inc. / Havelock Corners (Kingsmen)

Lot/Unit: 1 Phase/Building: 4A Model/Floor Plan: Spencer (4204) Elev C 4 Bed - 4+1 Bath

CABINETRY

CARPET

ELECTRICAL

HARDWOOD

HEATING AND AIR CONDITIONING

MISCELLANEOUS

PLUMBING

RAILING

TILE - FLOOR

Inv.4755	1 - To supply & install the standard floor tile 13 x 13" Malena Ice to the finished basement in foyer, this was missed on the original interior finish selections	
Line 60975	Note:	
23Sep20 / 23Sep20		
Inv.4755	1 - DO NOT supply or install the standard floor tiles noted on the Interior Colour Selections 13 x 13" Malena Ice to the foyer, kitchen & breakfast areas, powder room and mud room areas..	
Line 60966	Note: PURCHASER HAS UPGRADED TILES, SEE SEP. EXTRA	
23Sep20 / 23Sep20		
Inv.4755	1 - DO NOT supply or install the floor tile to (upgraded area) main floor area noted on the Interior Colour Selections 13 x 13" Malena Ice and on extra no: 10	
Line 60967	Note: PURCHASER HAS UPGRADED TILES, SEE SEP. EXTRA	
23Sep20 / 23Sep20		
Inv.4755	1 - To supply & install the UPGRADE 3 - FLOOR TILE 12 x 24" Mayfair Calacatta ORO HD. Polished Rect. Porcelain tile " STACKED" - FOYER TILE area in lieu of the standard floor tile. See sketch # 4 for direction of tile installation.	
Line 60968	Note:	
23Sep20 / 23Sep20		
Inv.4755	1 - To supply & install the UPGRADE 3 - FLOOR TILE 12 x 24" Mayfair Calacatta ORO HD. Polished Rect. Porcelain tile " STACKED" - MUD ROOM TILE area in lieu of the standard floor tile. See sketch # 4 for direction of tile installation	
Line 60969	Note:	
23Sep20 / 23Sep20		
Inv.4755	1 - To supply & install the UPGRADE 3 - FLOOR TILE 12 x 24" Mayfair Calacatta ORO HD. Polished Rect. Porcelain tile " STACKED" - POWDER ROOM TILE area in lieu of the standard floor tile. See sketch # 4 for direction of tile installation	
Line 60970	Note:	
23Sep20 / 23Sep20		

Kingsmen (Thames) Inc. / Havelock Corners (Kingsmen)

Lot/Unit: 1 Phase/Building: 4A Model/Floor Plan: Spencer (4204) Elev C 4 Bed - 4+1 Bath

Inv.4755	1 - To supply & install the UPGRADE 3 - FLOOR TILE 12 x 24" Mayfair Calacatta ORO HD. Polished Rect. Porcelain tile " STACKED" - KITCHEN/BREAKFAST AREAS TILE area in lieu of the standard floor tile. See sketch # 4 for direction of tile installation	
Line 60971	Note:	
23Sep20 / 23Sep20		
Inv.4755	1 - To supply & install the UPGRADE 3 - FLOOR TILE 12 x 24" Mayfair Calacatta ORO HD. Polished Rect. Porcelain tile " STACKED" - MAIN FLOOR HALLWAY TILE area in lieu of the standard hardwood See sketch # 4 for direction of tile installation	
Line 60972	Note:	
23Sep20 / 23Sep20		


TILE - WALL

EXTRAS AS PER OFFER

LOT: 1 *
Thames PH: 4A

SEP 23 2020

RE: Revised: UPG. FLOOR TILE *
Sketch #4

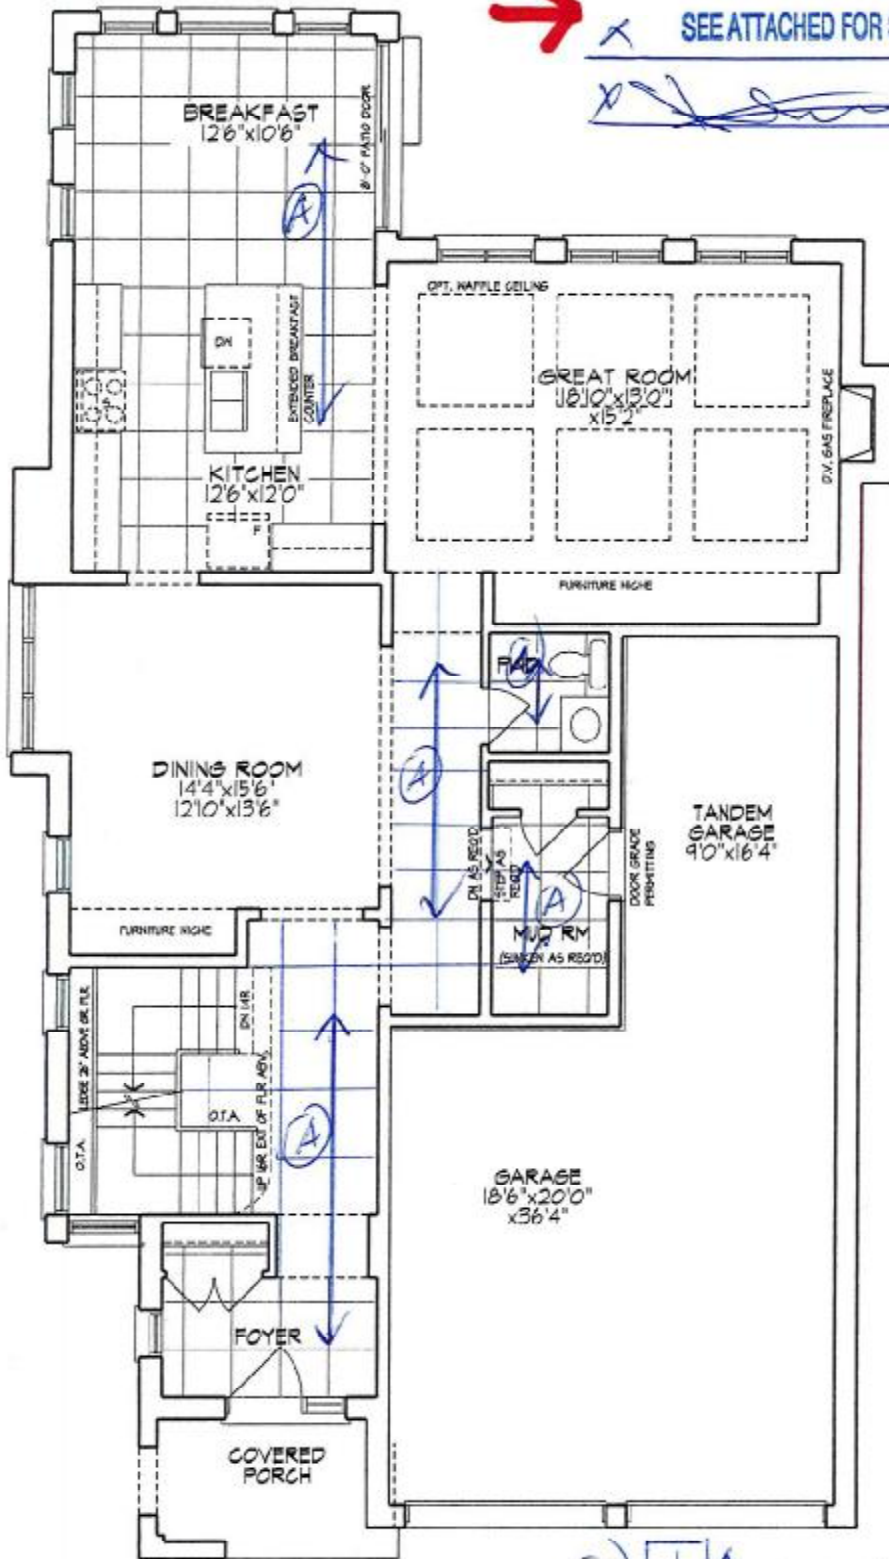

GROUND FLOOR PLAN

(A) UPG. 12x24" FLOOR TILE
DIRECTION OF INSTALLATION
"NOT TO SCALE"

LOT 1 Phase 4A

Unit 4204 - El. C1
SPENCER - CORNER

3068 sq. ft.

(Finished Basement - 53 sq. ft.)

Materials, specifications, and floor plans are subject to change without notice.
All renderings are artist conceptions. All floor plans are approximate dimensions.
Actual usable floor space may vary from the stated floor area. E. & B.O.