

Kingsmen (Thames) Inc. / Havelock Corners (Kingsmen)

**Lot/Unit: 34 Phase/Building: 4B Model/Floor Plan: Lancaster(5001)Elev B 4 BED-3+1
BATH**

CABINETRY

Inv.5041	1 - See sketch #4 & sketch # 5 for kitchen layout; fridge and wall oven/built in microwave tower has been relocated. (items on this sketch reflect upgrades purchased on May 10,2021.	
Line 65416	Note:	
16Jun21 / 22Jun21		
Inv.5041	1 - Do not supply & install a different colour Kitchen island as indicated on invoice dated for May 10, 2021.	
	To supply & install the #3 Simcoe RAIN CLOUD to the kitchen island	
Line 65476	Note:	
16Jun21 / 22Jun21		

CABINETRY ACCESSORIES

CABINETRY APPLIANCE - FRIDGE

CABINETRY BASE CABINETS

CABINETRY HOOD FANS

CABINETRY MICROWAVE OVEN STOVE COOKTOP

CABINETRY VANITY

CABINETRY WALL AND HUTCH

COUNTER TOP

DOORS AND WINDOWS

ELECTRICAL

HEATING AND AIR CONDITIONING

MISCELLANEOUS

PLUMBING

Inv.5041	1 - To supply & install the WATERLINE ROUGH-IN TO THE FRIDGE LOCATION (NO HOOK UP) in the new fridge location.	
Line 65417	Note: This is at no charge as per head office.	
16Jun21 / 22Jun21		
Inv.5041	1 - Relocate the sink and dishwasher in the kitchen island.	
	Install the sink where the dishwasher was and the dishwasher where the sink was... see sketch # 4 & # 5	
Line 65477	Note: THIS IS AT NO CHARGE, ONE TIME ONLY.	
16Jun21 / 22Jun21		



CONSTRUCTION SUMMARY

Kingsmen (Thames) Inc. / Havelock Corners (Kingsmen)

Lot/Unit: 34 Phase/Building: 4B Model/Floor Plan: Lancaster(5001)Elev B 4 BED-3+1
BATH

Inv.5041	1 - See sketch # 4 for NEW location of soap dispenser.	
Line 65478	Note:	
16Jun21 / 22Jun21		

TILE - FLOOR

TILE - WALL

EXTRAS AS PER OFFER

Note:	
-------	--

Kitchen
LOT 34


Thomas 4b

Thomas

SEE ATTACHED FOR SIGNATURES

SEE ATTACHED FOR SIGNATURES

(4B-10134)

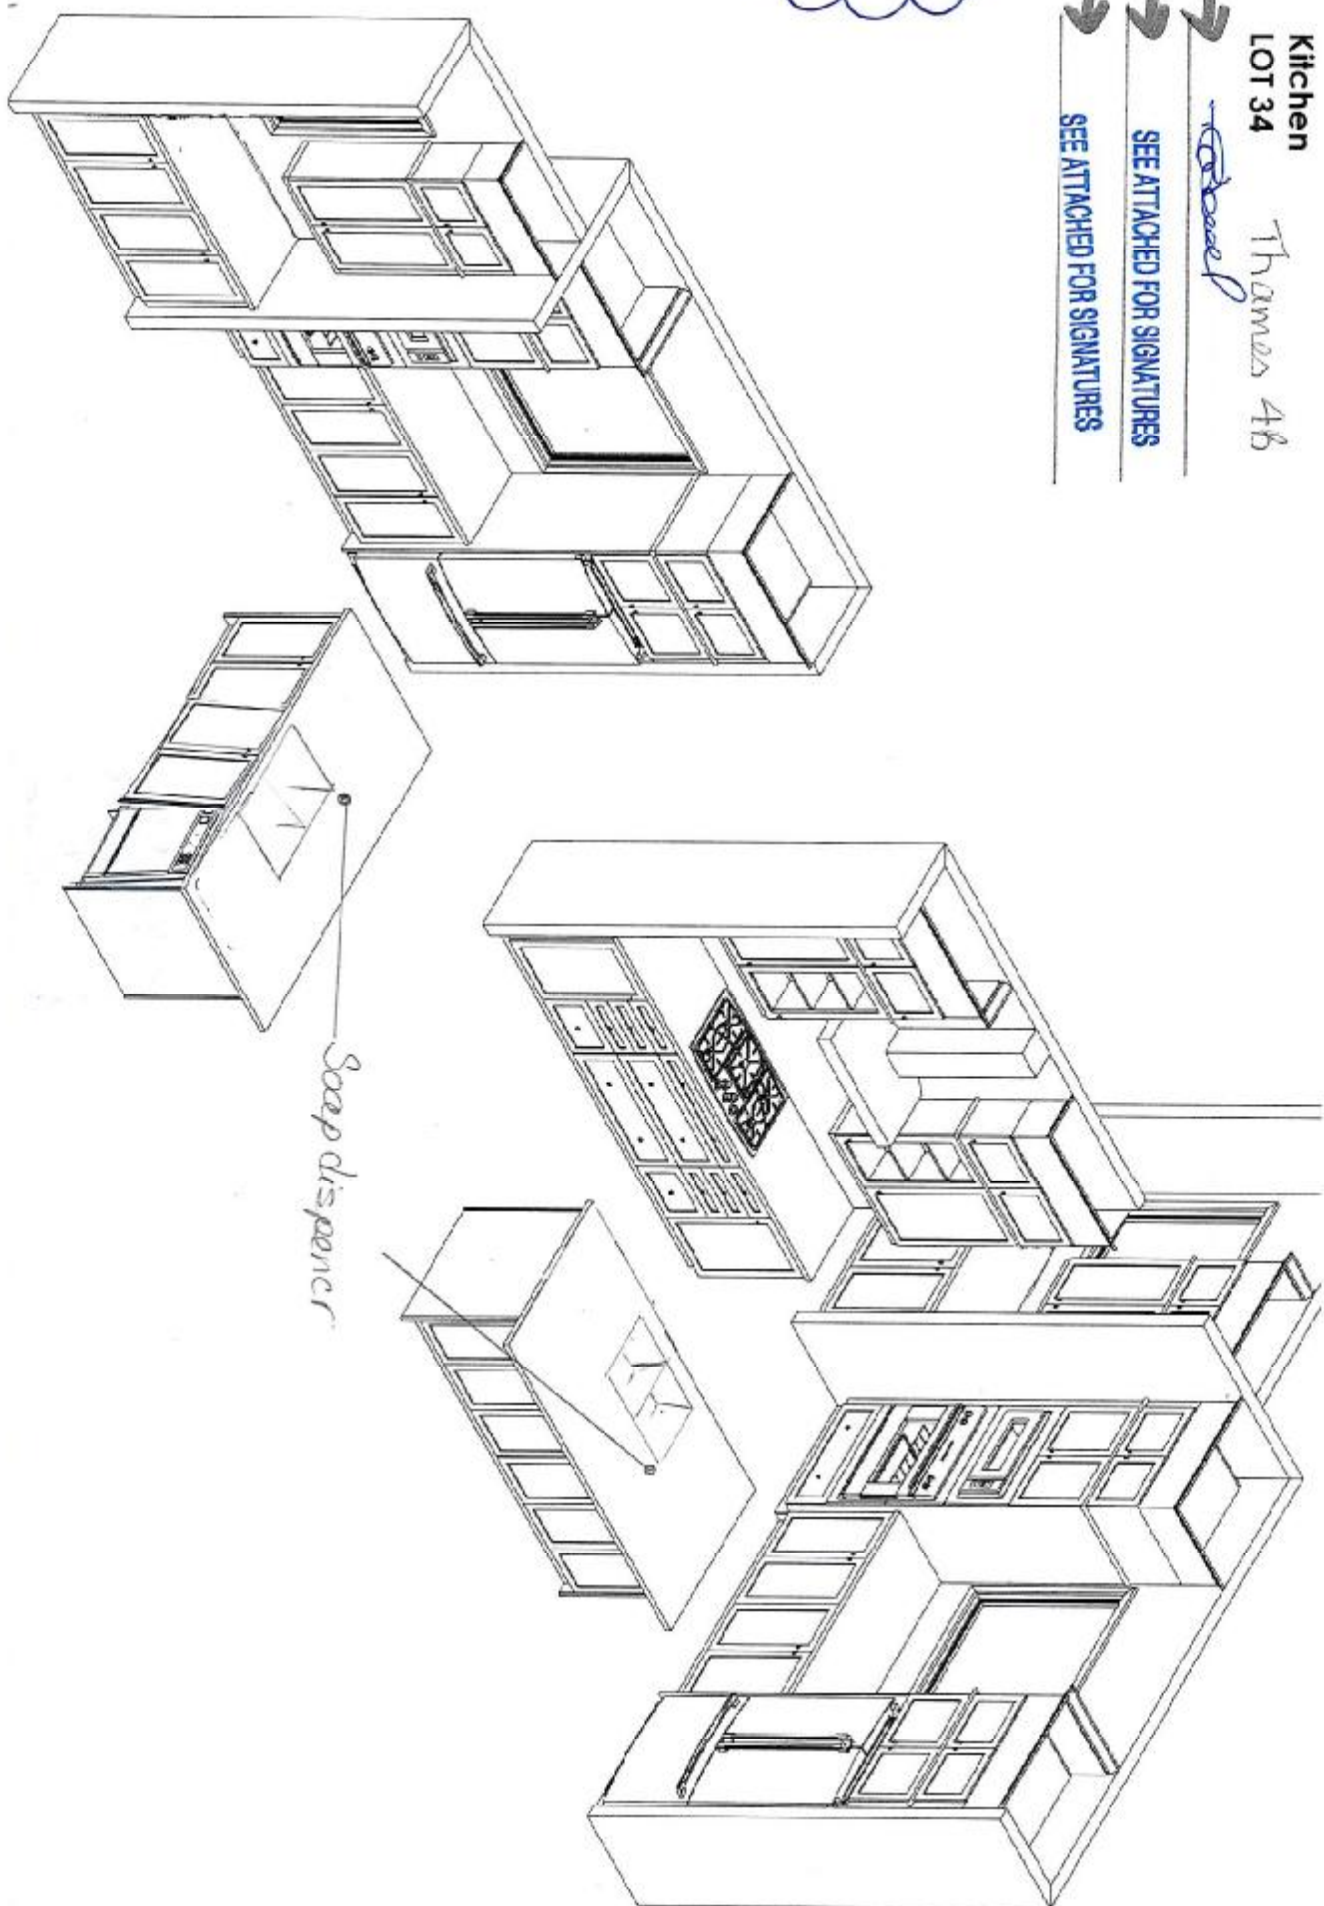

This sketch is for DESIGN PURPOSES ONLY - It is not meant to be an exact rendition.



FRENDEL
KITCHENS - CABBINETS
1222 Duane Street, Birmingham, AL 35202

Kingsmen
Havlock Corners PH 4
(Woodstock)
Lancaster B Corner/5001

Sketch #4.

Drawn By: Bethany O
Date: June 16, 2021
Scale: Not To Scale

Approved By Builder:

Date: