



CONSTRUCTION SUMMARY

Lindsay 2017 Developments Inc. / Sugarwood

Lot/Unit: 18 Phase/Building: 2 Model/Floor Plan: Silver Lake (3702) Elev B 3Bed 2.5Bath

PLUMBING

Inv. 6258	1 - TO SUPPLY AND INSTALL THE OPTIONAL 3-PC ROUGH-IN IN THE BASMENT.. SEE SKETCH #1	
Line 79091	Note:	
26May23 / 26May23		

EXTRAS AS PER OFFER

Lindsay p.H. v Lot 18


DocuSign Envelope ID: AC2DCC52-AB5F-4E54-AEDC-6FFDA3EB1125

DocuSign Envelope ID: 31BFA9C8-09BB-4958-8E0C-D1B616F897C4

SCHEDULE "B-1"
Floor Plan

Lot 18
Phase 2
Model: Silver Lake (3702) Elev B 3Bed 2.5Bath
Standard

SKETCH #1

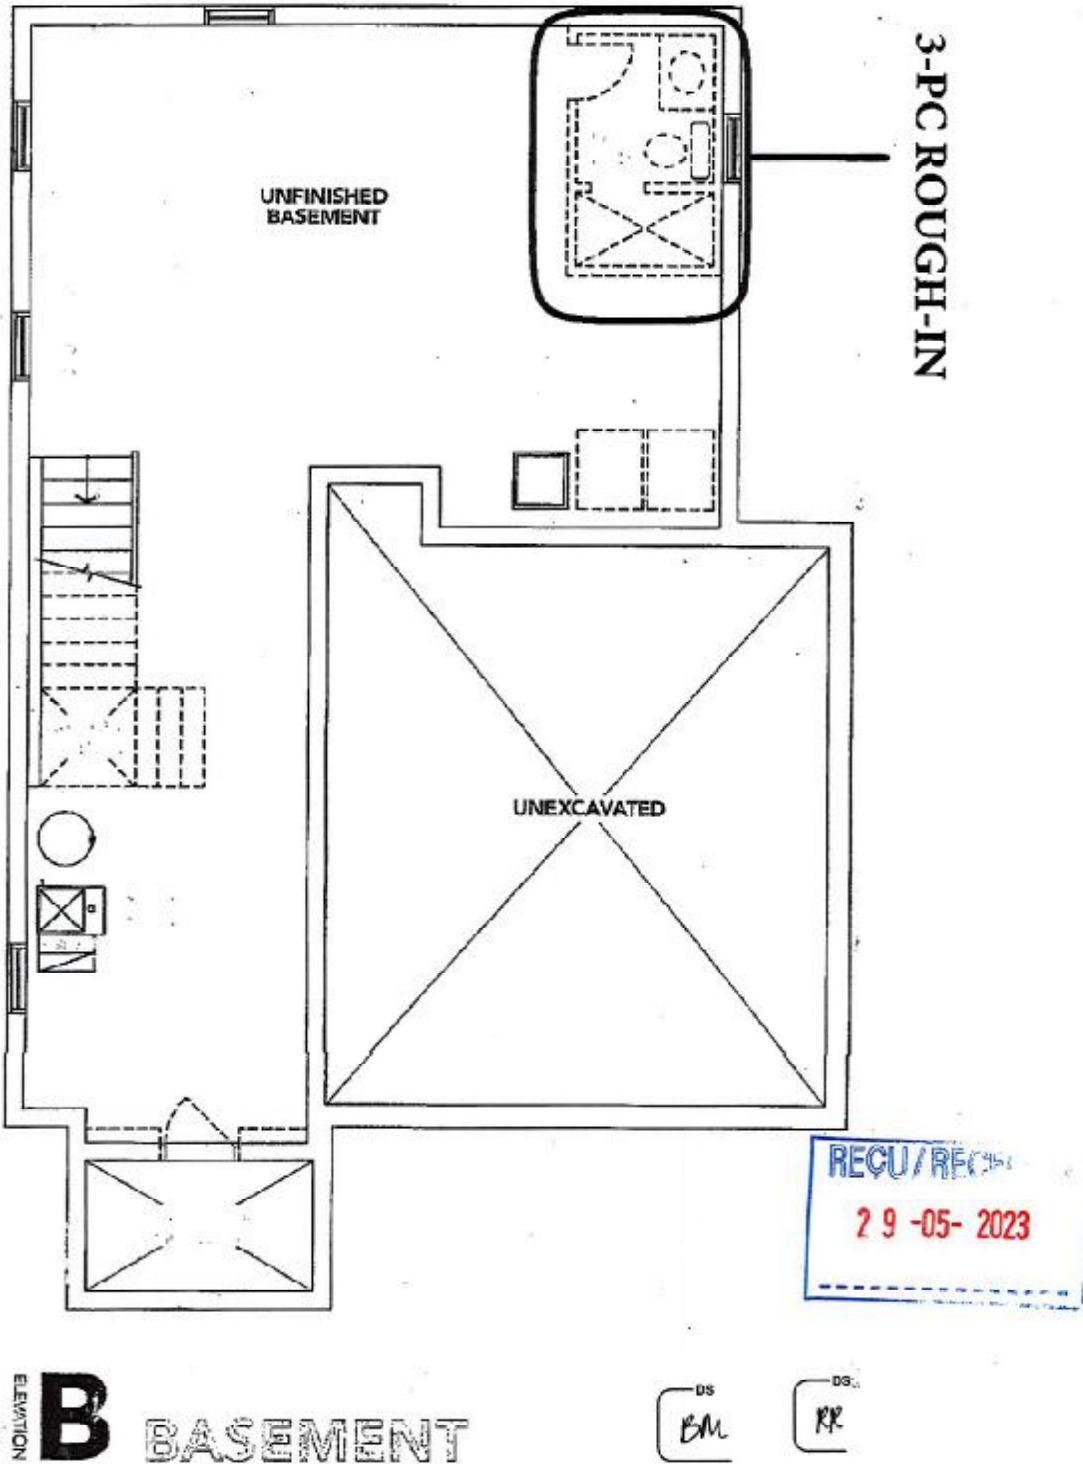

The floor plans and elevations shown are pre-construction plans and may be revised or improved as necessitated by architectural controls and the construction process. The measurements adhere to the rules and regulations of the TARIION Warranty Corporation's official method for the calculation of floor area. Materials, specifications and floor plans are subject to change without notice. All house renderings are artist's concept only. Actual usable floor space may vary from the stated floor area. All options shown are upgrades. E. & O. E.