


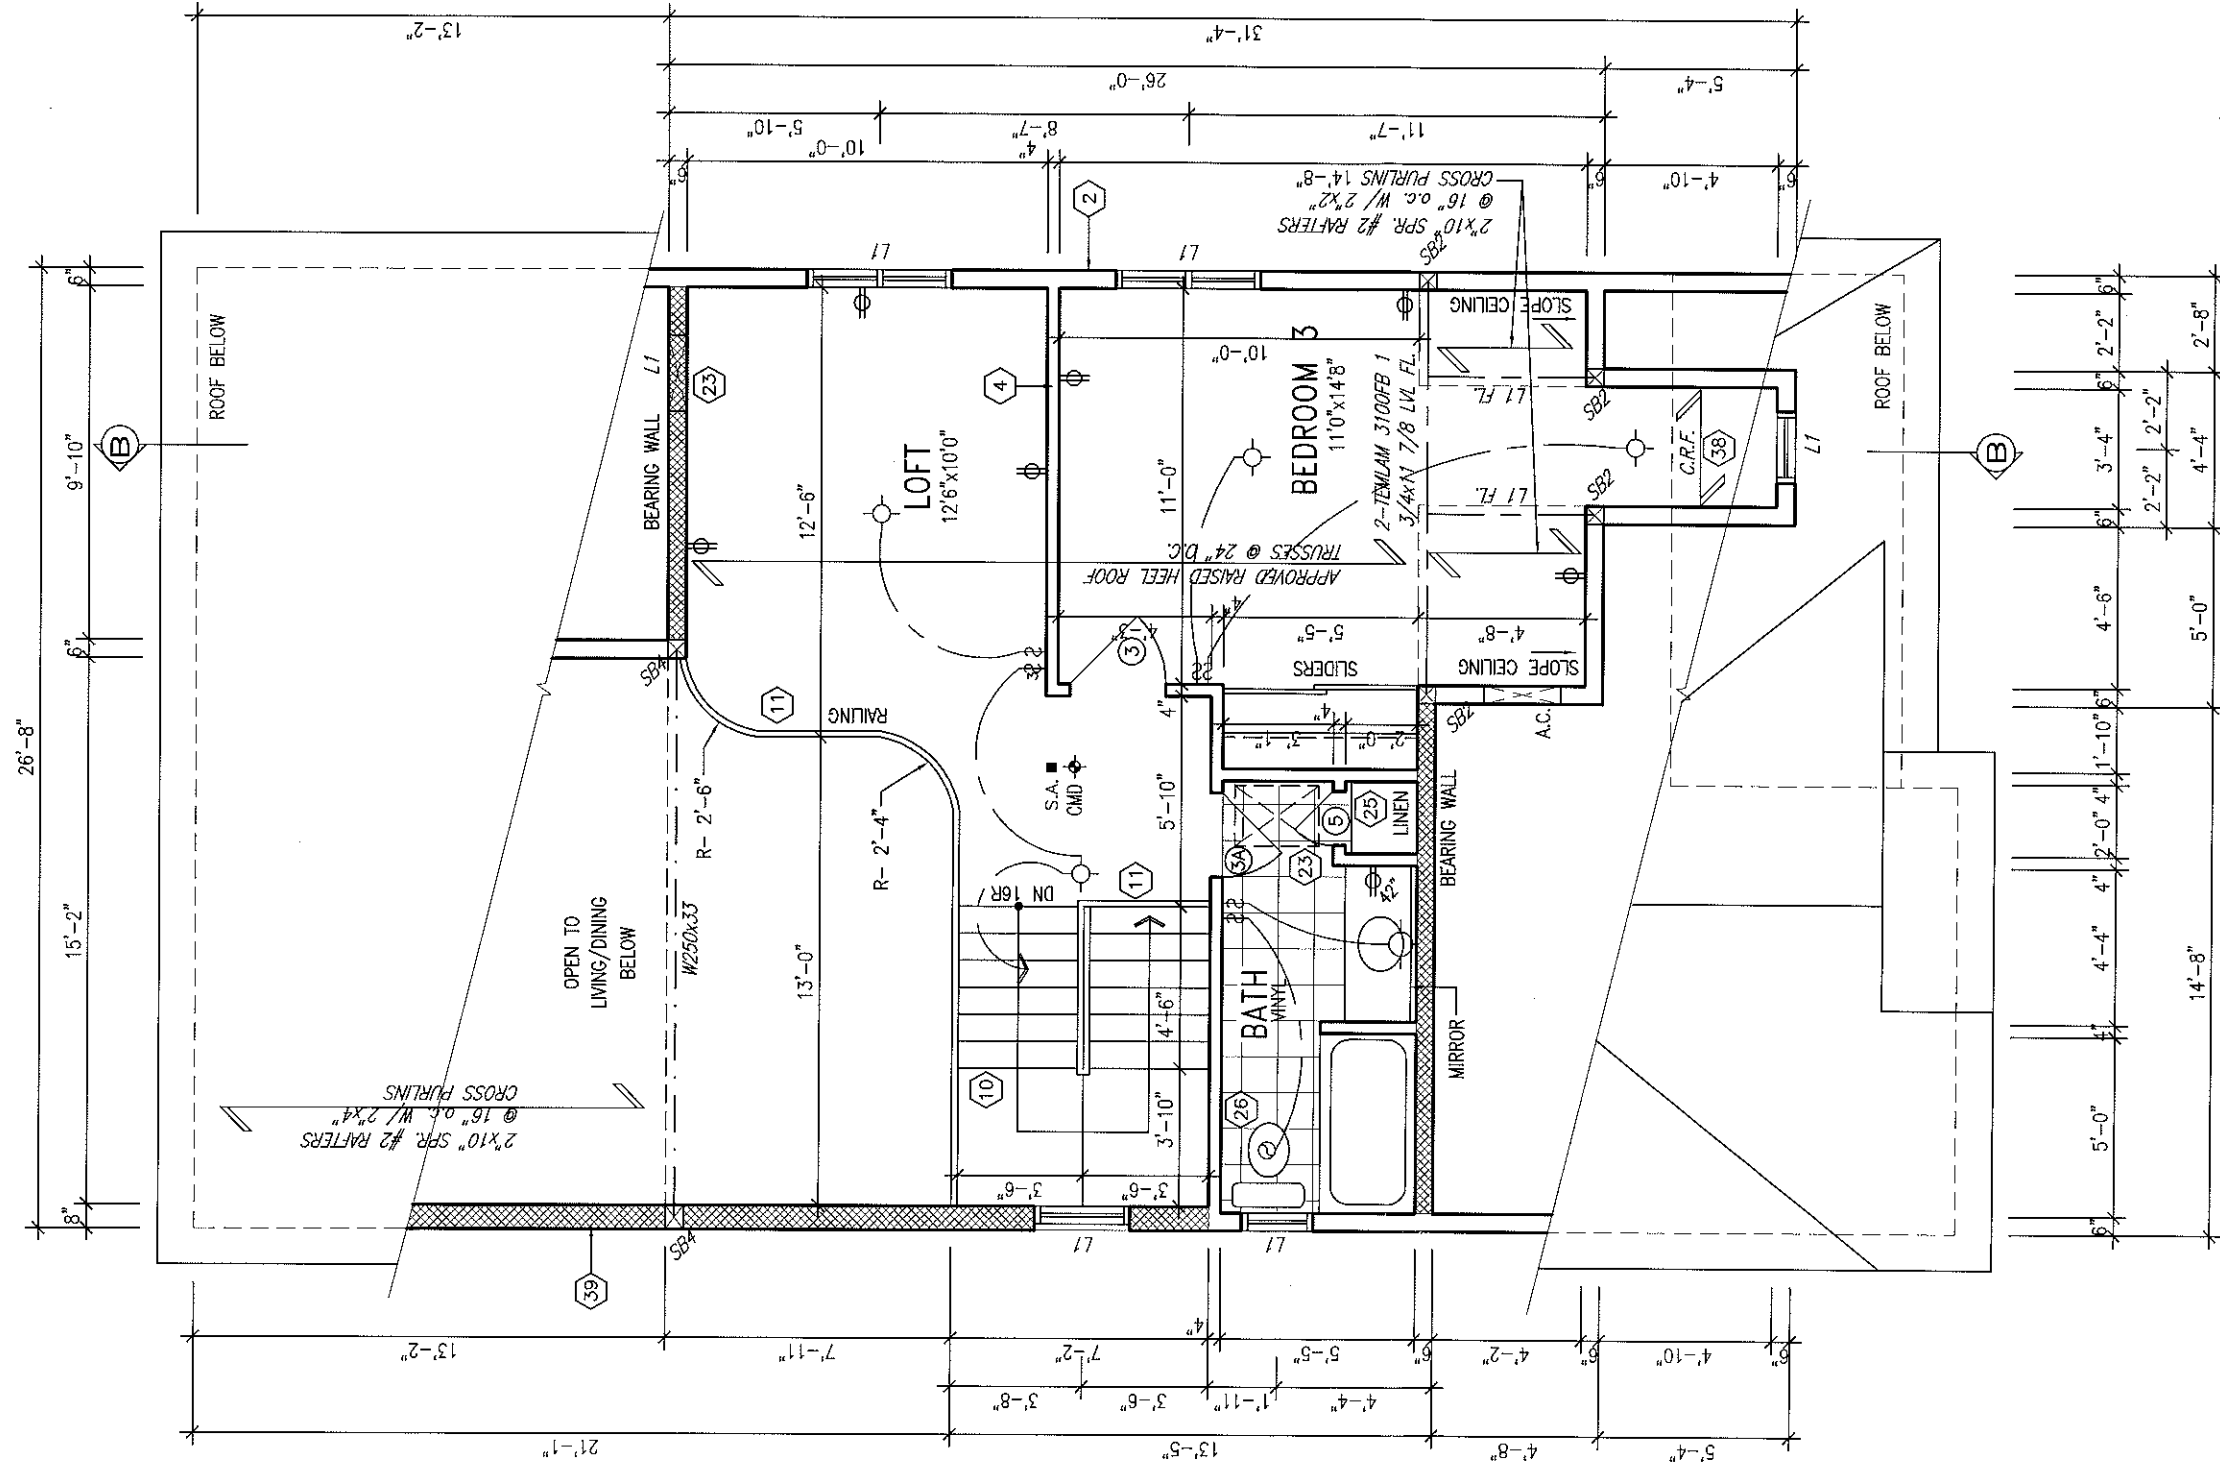


LOFT PLAN ELEV. 'A'

NOTE: ROOF TRUSS INFORMATION REFER TO ROOF TRUSS SHOP DRAWINGS FOR ALL ROOF FRAMING INFORMATION UNLESS OTHERWISE NOTED.

NOTE: ROOF FRAMING INFORMATION ALL LAMINATED VENEER LUMBER (LVL) BEAMS, BUILT-UP BEAMS, GIRDER TRUSSES AND METAL HANGER CONNECTIONS SUPPORTING ROOF FRAMING TO BE DESIGNED AND CERTIFIED BY ROOF TRUSS MANUFACTURER. REFER TO ROOF TRUSS SHOP DRAWINGS FOR ALL ROOF FRAMING INFORMATION UNLESS OTHERWISE NOTED ON ARCHITECTURAL DRAWINGS.

FOR FDN. ONLY

35-1

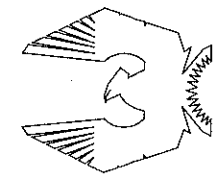

PHOENIX HOMES

Viljoen Architect Inc.

300 A. Wilson Avenue
North York, Ontario
M3H 1S8
TEL: (416) 630-2255
FAX: (416) 630-4782

BLACKCOMB-2008-A


SITE: HERITAGE HILLS

52

LOT NUMBER:
CIVIC ADDRESS:
431 TILLSONBURG ST.

No.	Description	Date	By
2	REV. HOUSE TYPE, FOR FDN. ONLY	APR-15	SD
1	ISSUED AS INVENTORY UNIT	NOV-24-12	SD

footprint:	35-1
sh. title:	LOFT PLAN-A
drawn by:	RK MUELAN
checked by:	
date:	JANUARY 2008
scale:	3/16"=1'
sheet no.:	4A.1
	8

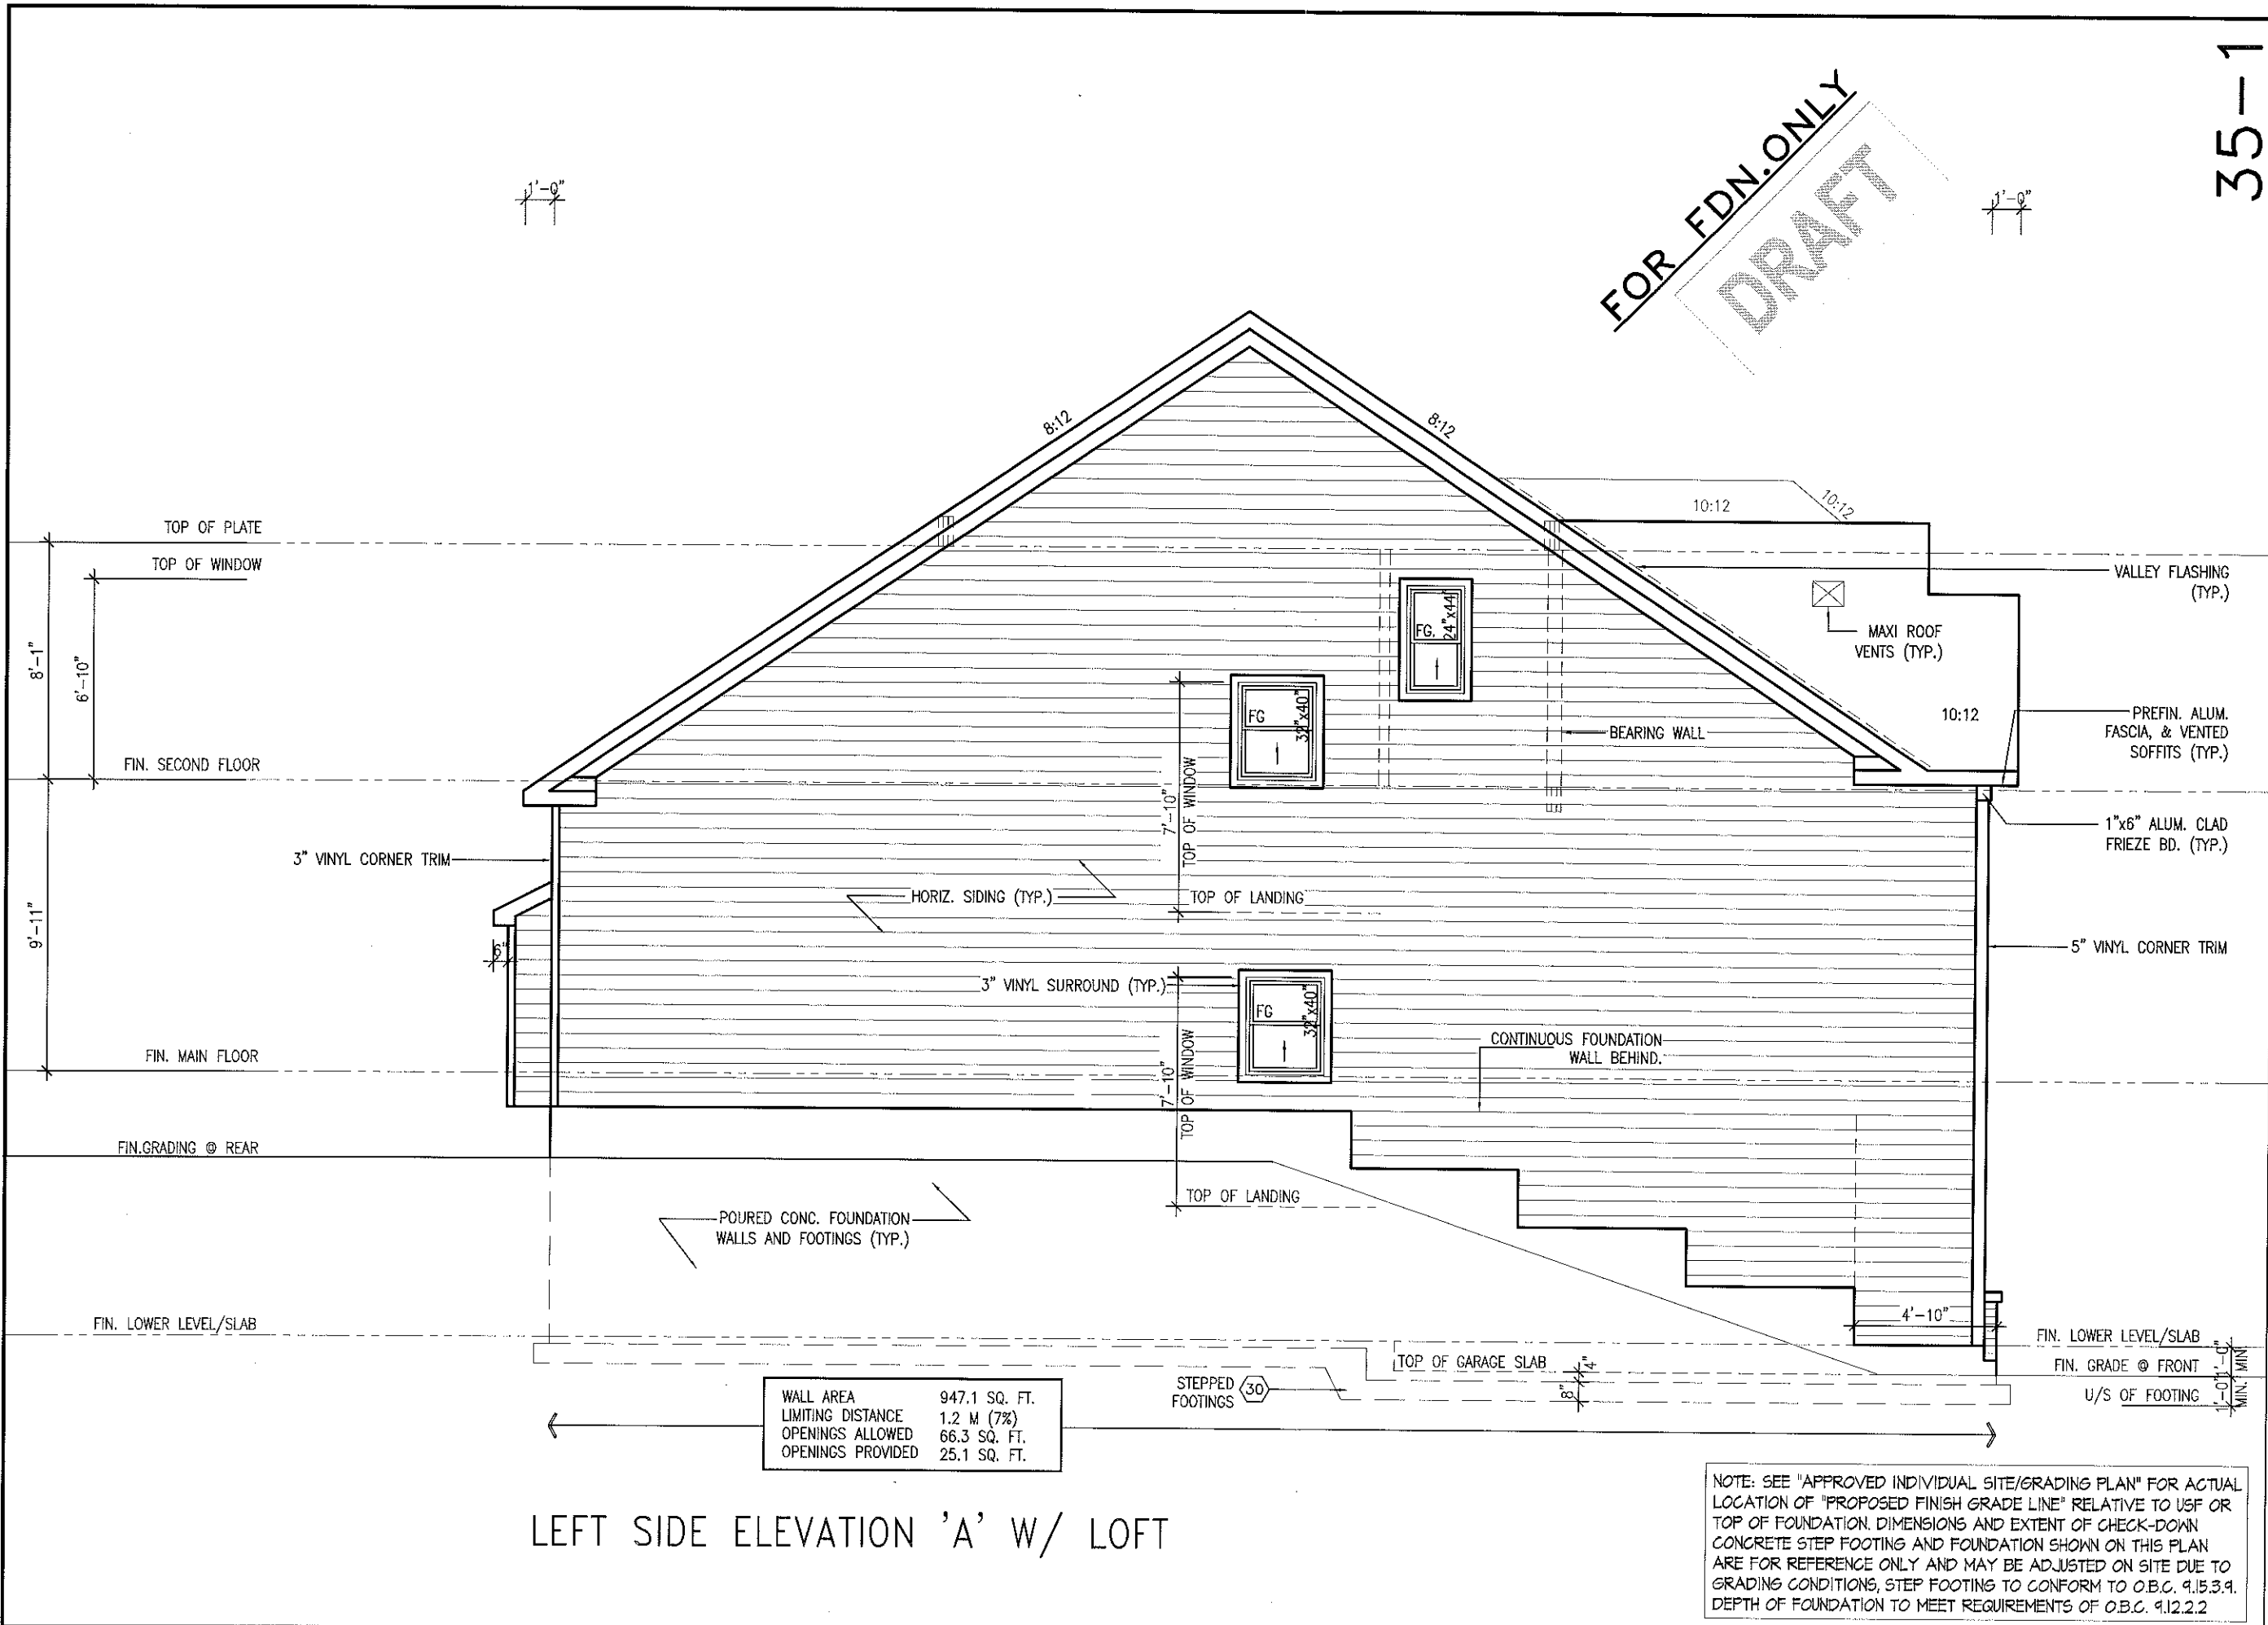

FOR FDN. ONLY
DRAFT

35-1

footprint:	35-1
ent. title:	SIDE ELEV. A LOFT
drawn by:	RK MCLEAN
checked by:	
date:	JANUARY 2008
scale:	3/16"=1'
sheet no:	7A.1
	8

No.	Description	Date	By
2	REV. HOUSE TYPE FOR FDN. ONLY	APR 2-13	SD
1	ISSUED AS INVENTORY UNIT	NOV 24-12	SD

BLACKCOMB-2008-A

SITE: HERITAGE HILLS

LOT NUMBER: 52

CIVIC ADDRESS: 431 TILLSONBURG ST.


Viljoen Architect Inc.

300 A. Wilson Avenue
North York, Ontario
M3H 1S8
TEL: (416) 630-2255
FAX: (416) 630-4782

PHOENIX HOMES

NOTE: SEE "APPROVED INDIVIDUAL SITE/GRADING PLAN" FOR ACTUAL LOCATION OF "PROPOSED FINISH GRADE LINE" RELATIVE TO USF OR TOP OF FOUNDATION. DIMENSIONS AND EXTENT OF CHECK-DOWN CONCRETE STEP FOOTING AND FOUNDATION SHOWN ON THIS PLAN ARE FOR REFERENCE ONLY AND MAY BE ADJUSTED ON SITE DUE TO GRADING CONDITIONS, STEP FOOTING TO CONFORM TO O.B.C. 9.15.3.9. DEPTH OF FOUNDATION TO MEET REQUIREMENTS OF O.B.C. 9.12.2.2

35-1

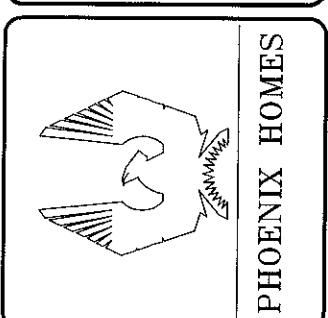

NOTE: SEE "APPROVED INDIVIDUAL SITE/GRADING PLAN" FOR ACTUAL LOCATION OF "PROPOSED FINISH GRADE LINE" RELATIVE TO USF OR TOP OF FOUNDATION. DIMENSIONS AND EXTENT OF CHECK-DOWN CONCRETE STEP FOOTING AND FOUNDATION SHOWN ON THIS PLAN ARE FOR REFERENCE ONLY AND MAY BE ADJUSTED ON SITE DUE TO GRADING CONDITIONS, STEP FOOTING TO CONFORM TO O.B.C. 9.15.3.9. DEPTH OF FOUNDATION TO MEET REQUIREMENTS OF O.B.C. 9.12.2.2