


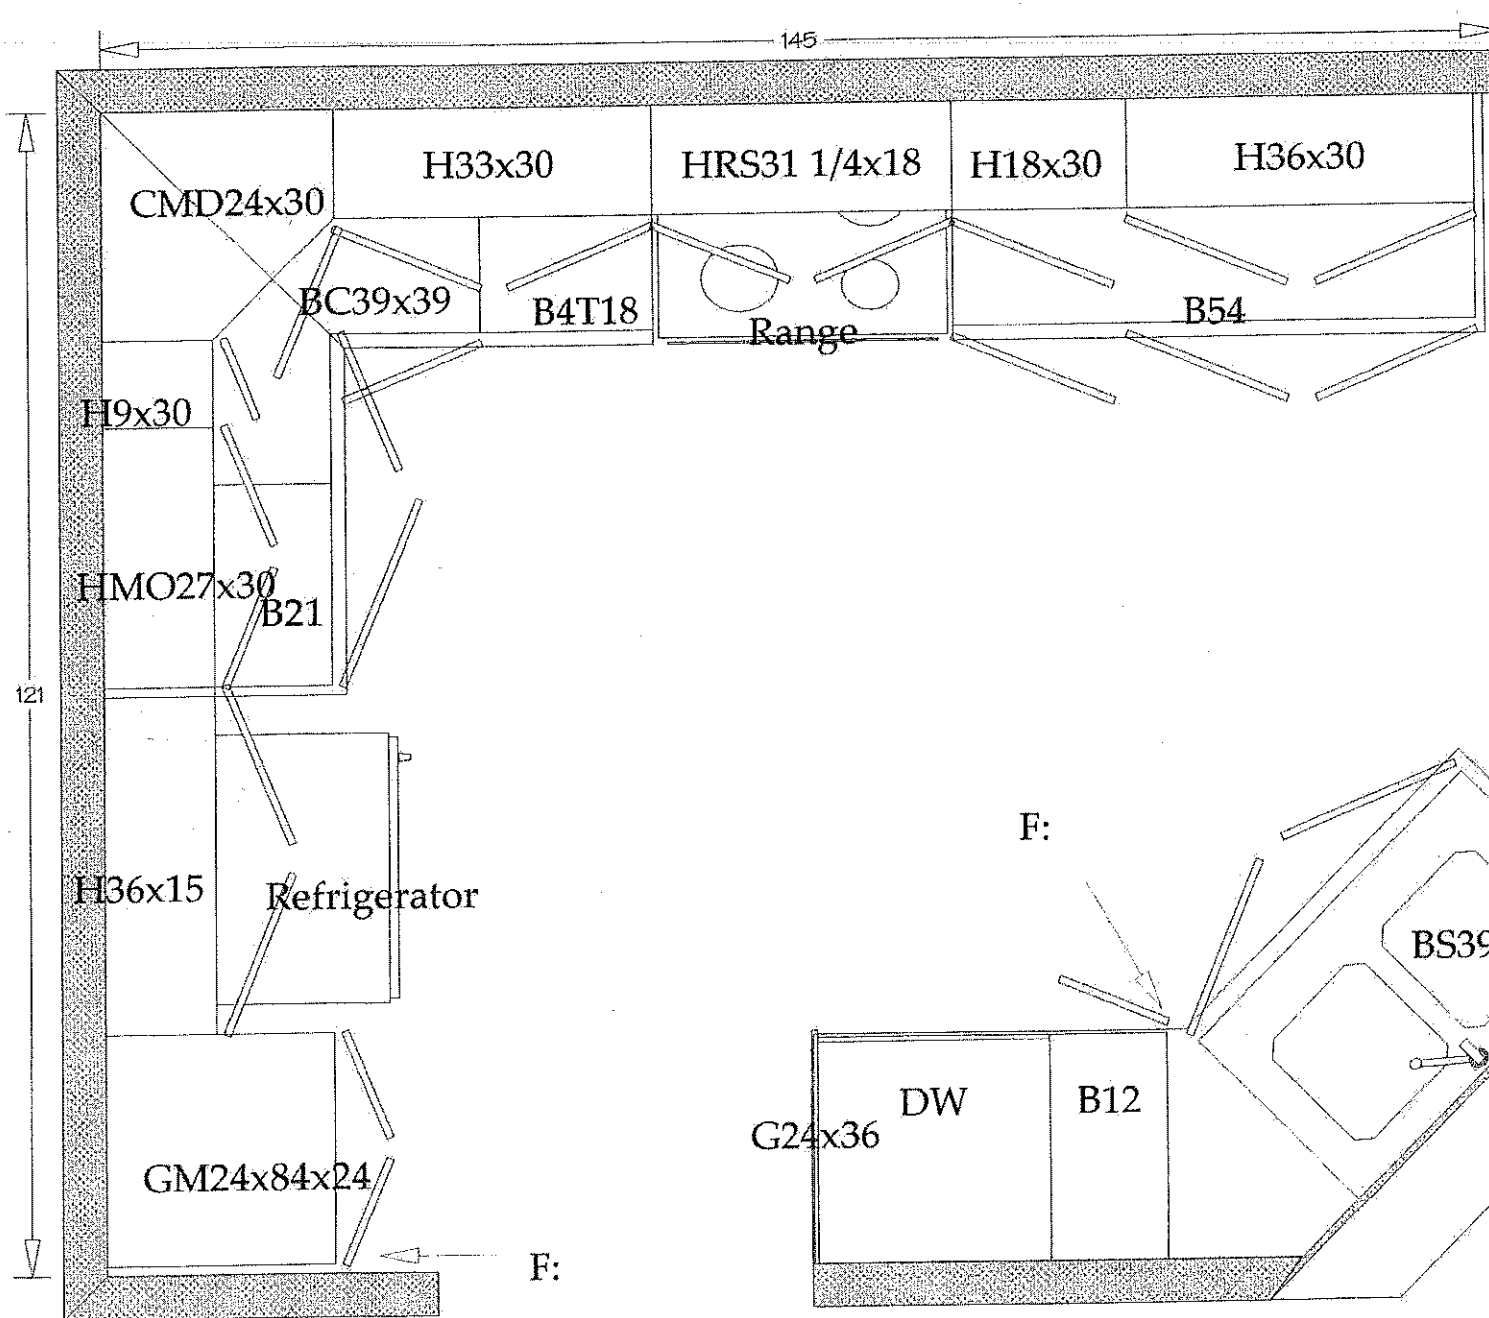

Kitchen:

Doors:

Finish:

Counter:

Style:

Handles:

MR kitchens

Contractor:

Phoenix Homes

Designer:

G.B.

Job Number:

Date:

06/25/10

Notes:

Forbes 35-3

Heritage Hills

Lot # 12

CJ Sheu



(Signature)

Scale:

5/8" = 1'

Page:

1 of 6

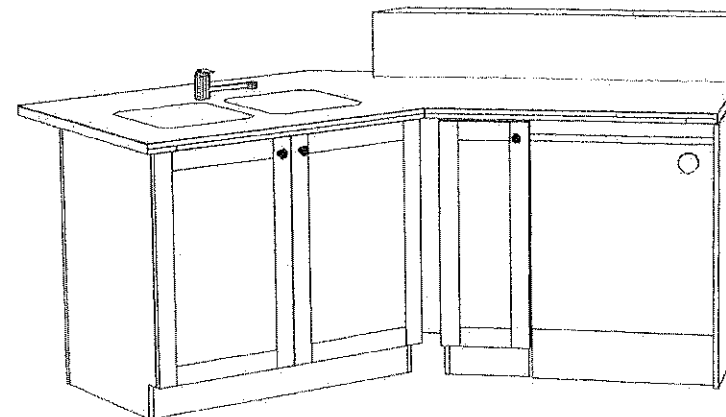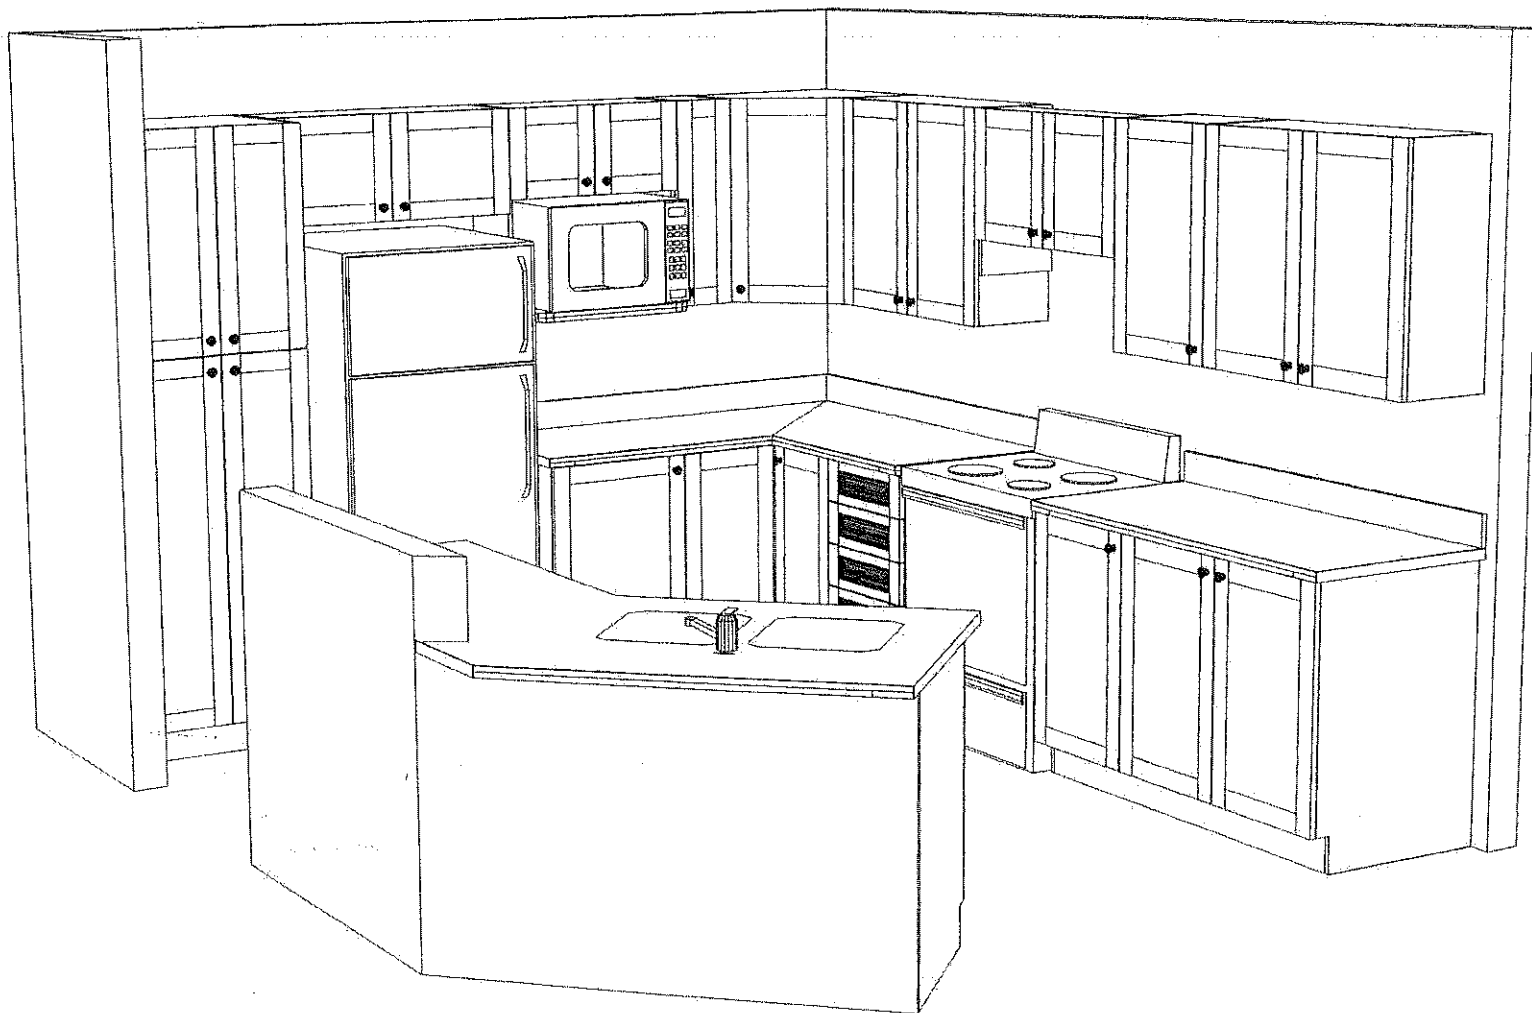

MR kitchens

Contractor:

Phoenix Homes

Designer:

G.B.

Job Number:

Date:

06/25/10

Notes:

Forbes 35-3

Heritage Hills

Lot # 12

CT Shen





(Signature)

Scale:

1" = 1'

Page:

2 of 6

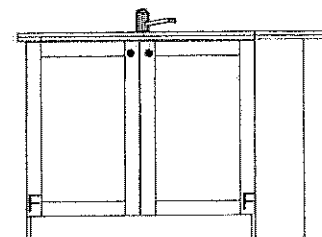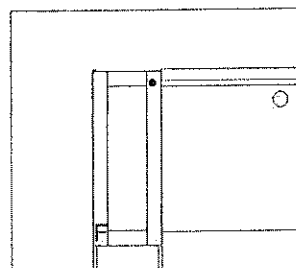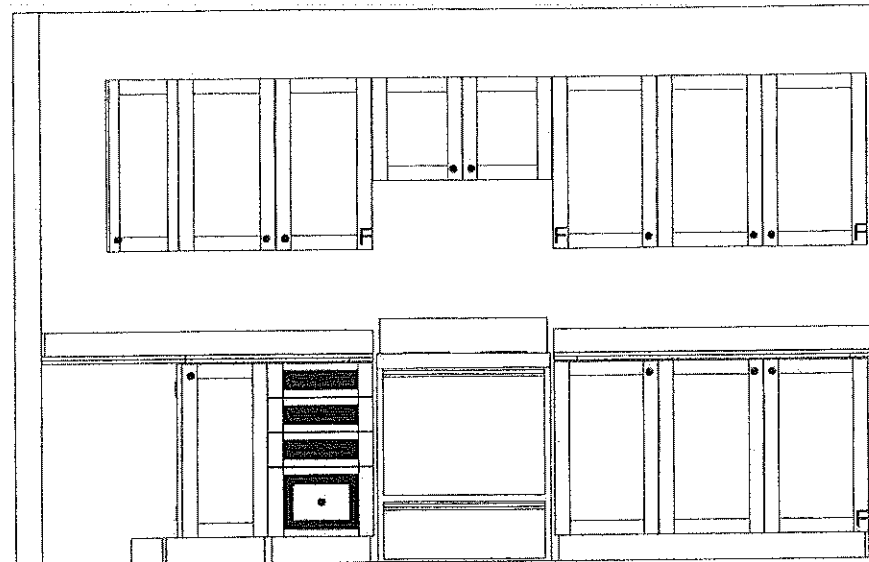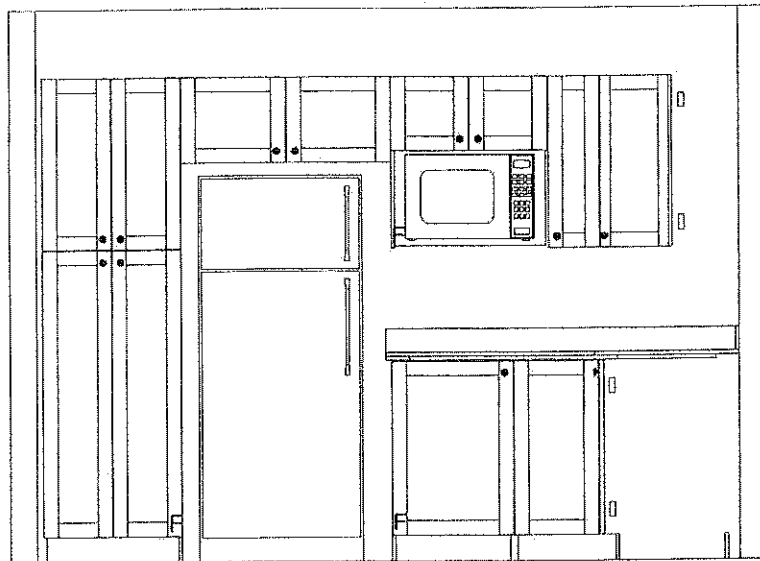

MR kitchens

Contractor:

Phoenix Homes

Designer:

G.B.

Job Number:

Date:

06/25/10

Notes:

Forbes 35-3

Heritage Hills

Lot # 12

CJ Sheu


9

Scale:

3/8" = 1'


Page:

3 of 6

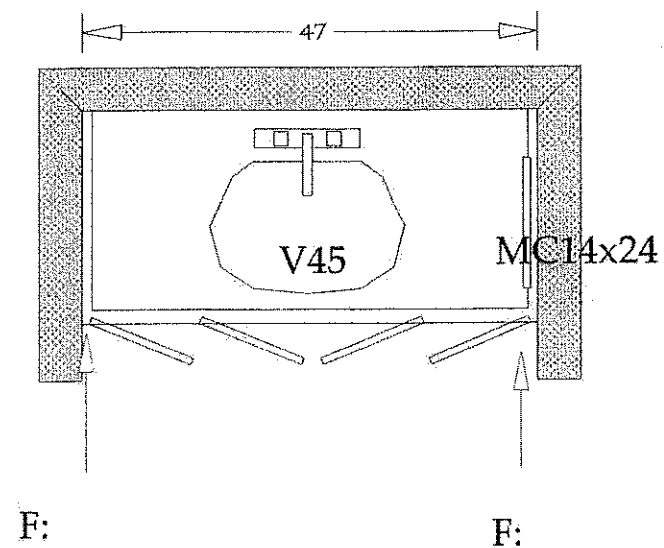

Main Bathroom:

Doors:
Finish:
Counter:
Style:
Handles:

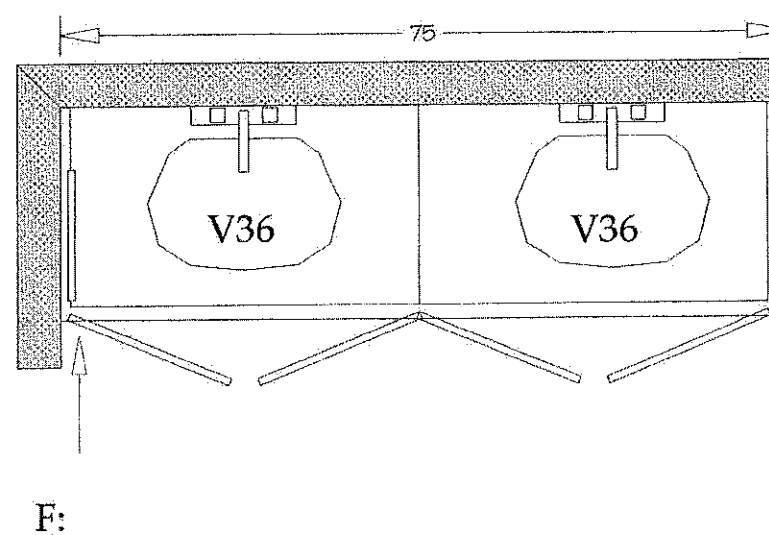

Ensuite:

Doors:
Finish:
Counter:
Style:
Handles:

MR kitchens

Contractor:

Phoenix Homes

Designer:

G.B.

Job Number:

Date:

06/25/10

Notes:

Forbes 35-3

Heritage Hills

Lot # 12

CJ Shen




Scale:


5/8" = 1'

Page:

4 of 6

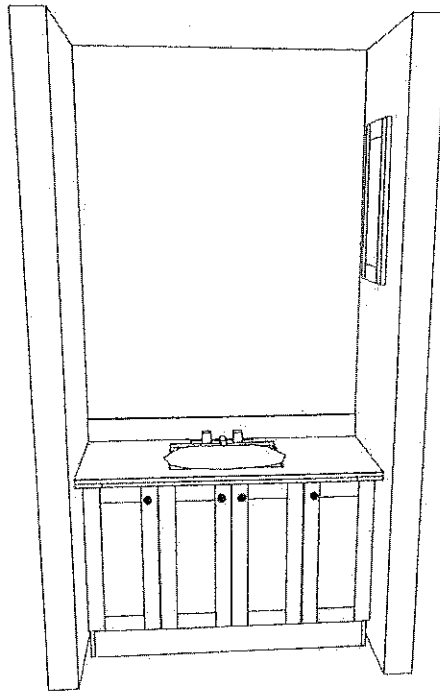

Main Bathroom

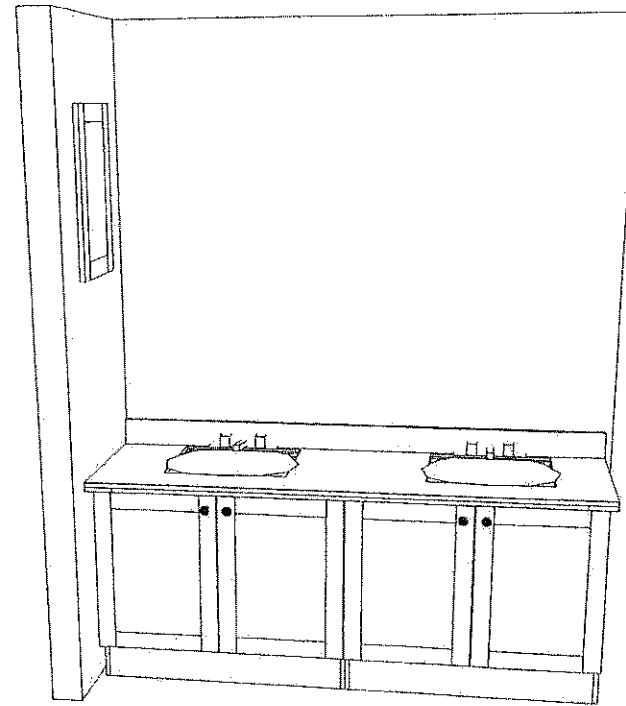

Ensuite

MR kitchens

Contractor:

Phoenix Homes

Designer:

G.B.

Job Number:

Date:

06/25/10

Notes:

Forbes 35-3

Heritage Hills

Lot # 12

CJ Sheu


(Signature)

Scale:


1" = 1'

Page:

5 of 6

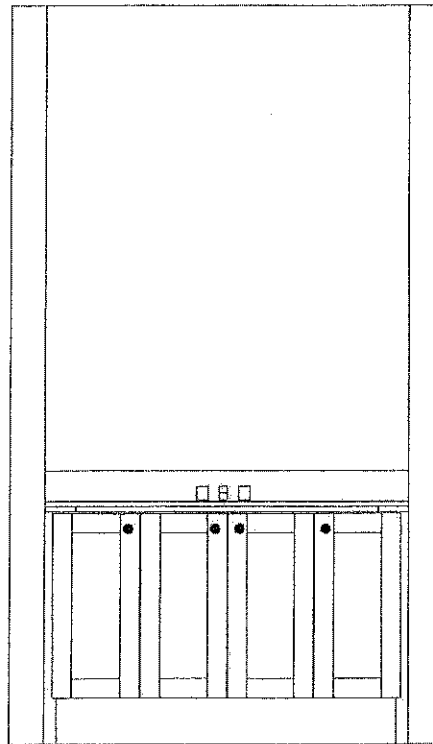

Main Bathroom

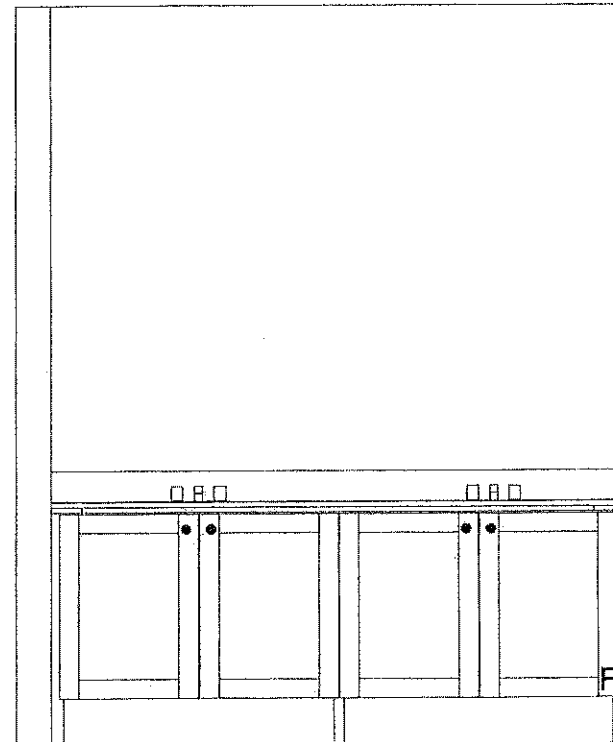

Ensuite

MR kitchens

Contractor:

Phoenix Homes

Designer:

G.B.

Job Number:

Date:

06/25/10

Notes:

Forbes 35-3

Heritage Hills

Lot # 12

CJ Sheu

(Signature)

Scale:

1/2" = 1'

Page:

6 of 6