


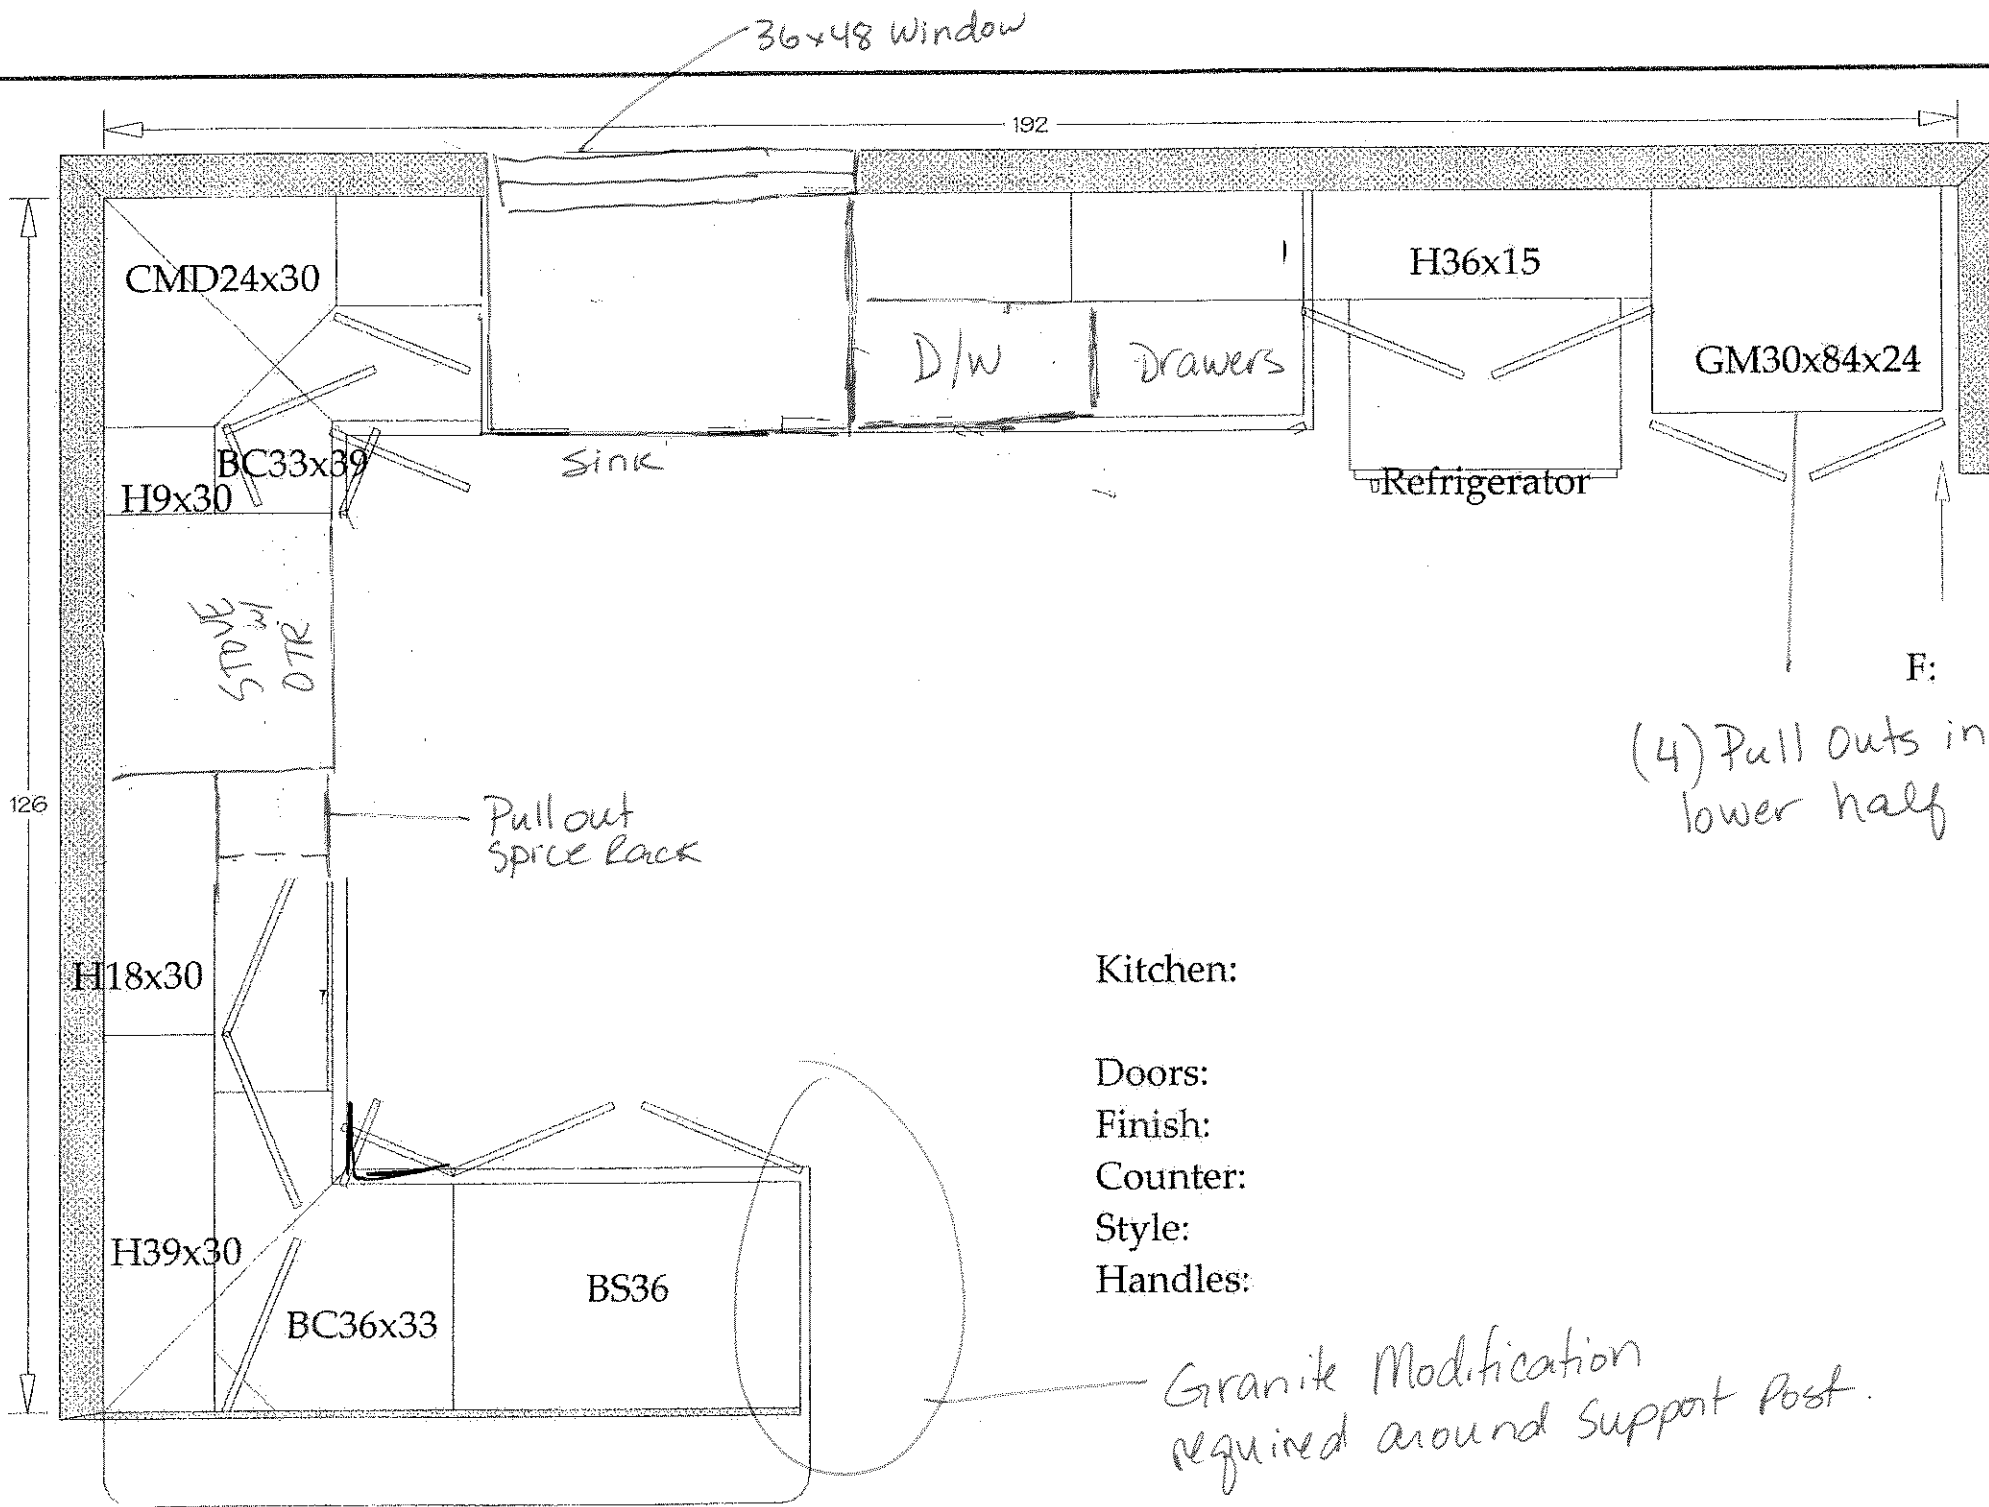

Kitchen:

Doors:

Finish:

Counter:

Style:

Handles:

MR kitchens

Contractor:

Phoenix Homes

Designer:

G.B.

Job Number:

Date:

06/24/10

Notes:

Blackcomb 35-1

Heritage Hills

Lot # 16

Bethuel Henriques
Estela Henriques


12 94

Scale:


5/8" = 1'

Page:


1 of 9

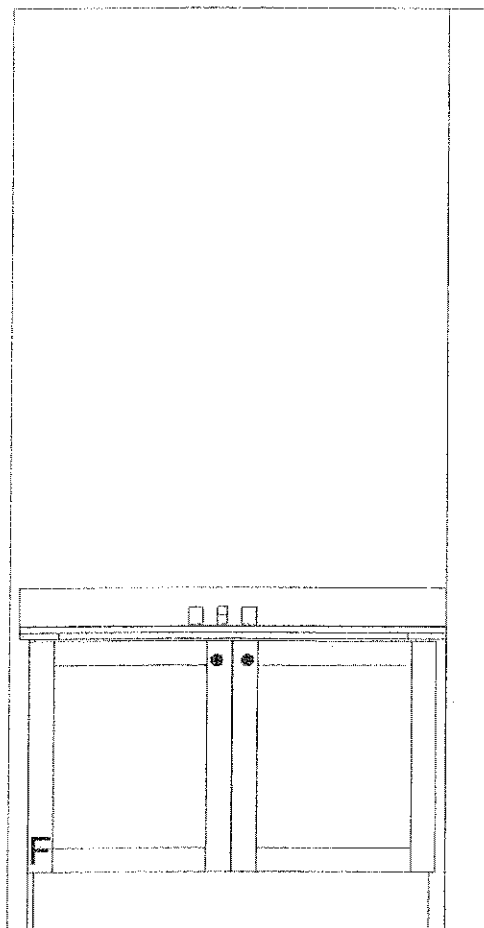

Basement Bathroom

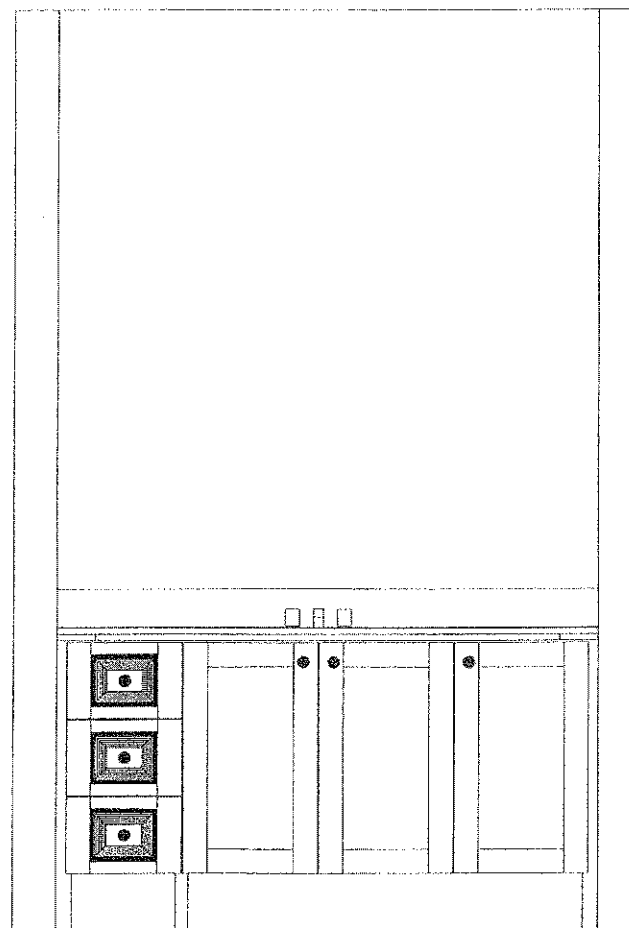

Main Bathroom

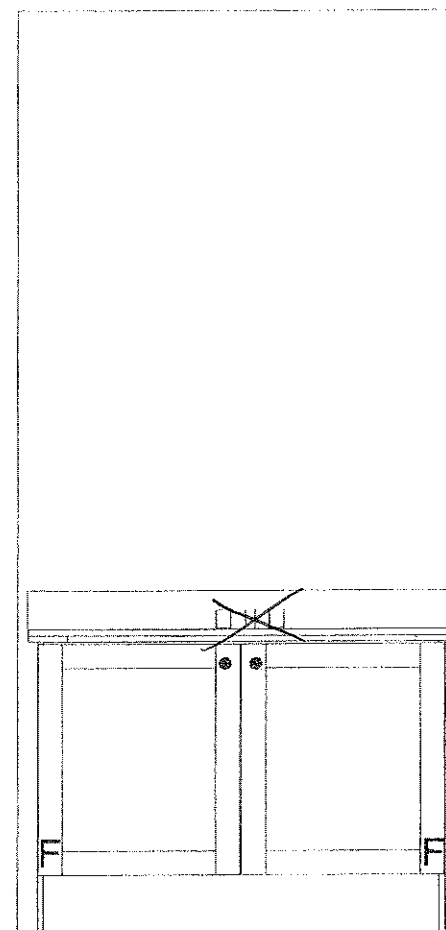

Ensuite Bathroom
Double Sinks



kitchenaid

Contractor:

Phoenix Homes

Designer:

G.B.

Job Number:

Date:

06/24/10

Notes:

Blackcomb 35-1

Heritage Hills

Lot # 14




Scale:

$$5/8" = 1'$$

Page:

6 of 9