

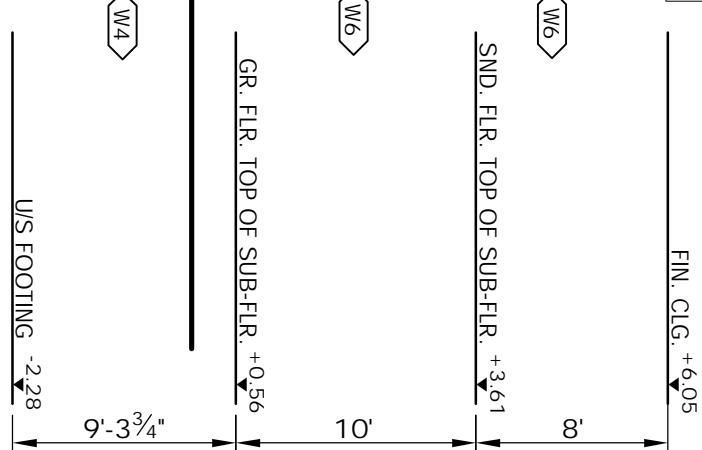


1
BLOCK 4 -
BL4-3 SCALE: 1/8"=1'

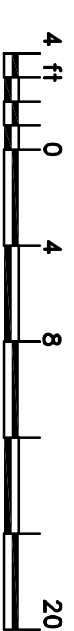

2
BLOCK 4 -
BL4-3 SCALE: 1/8"=1'

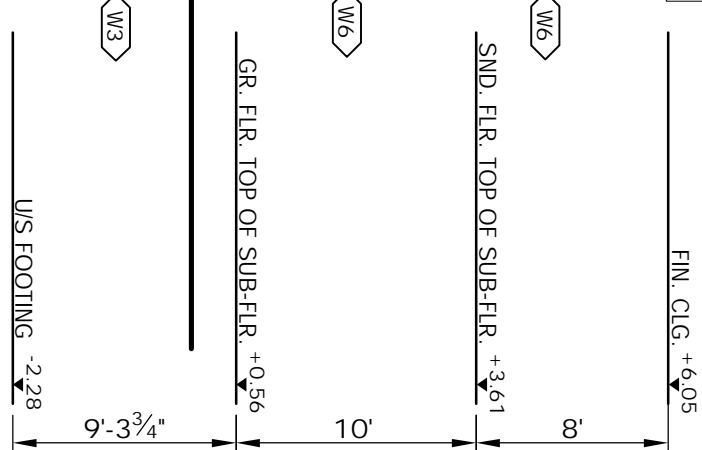

E. & O. E.

DO NOT SCALE FRAMINGS
ALL DIMENSIONS TO BE VERIFIED ON SITE AND REPORT ANY
ERRORS TO BUILDER
CHECKS IN CONJUNCTION TO BE COMPLETED ON SITE BY BUILDER
BEFORE POURING OF CONCRETE FOUNDATION WALLS.
MECHANICAL & ELECTRICAL SHALL CONFORM TO PROVINCIAL &
MUNICIPAL CODES & BY-LAWS
SITE CHECK AND VERIFY
CO-ORDINATE WITH SITE DESIGNER
CHECK WITH MANUFACTURER FOR EXACT ROUGH OPENING
REQUIREMENTS FOR ALL DOORS & WINDOWS
DIMENSIONS FOR WALLS ARE TAKEN FROM EXTREME OF
OF CONCRETE AND CONCRETE BLOCK WALLS
ALL MATERIALS & CONSTRUCTION TO CONFORM TO 2006 O.B.C.
ALL AREA CALCULATIONS ARE DETERMINED FROM EXPOSED
SURFACE OF EXTERIOR WALLS AND CENTERLINE OF PARTITION
WALLS.
THIS DRAWING SHALL NOT BE USED FOR CONSTRUCTION
PURPOSES UNLESS SIGNED AND SEALED BY THE ARCHITECT

4	APR 26/13	UNIT TYPES CHANGED AS PER OWNER
3	AUG 21/12	ISSUED FOR PERMIT
2	JUL 12/12	REVISED
1	NOV 26/11	ISSUED FOR REVIEW
NO	DATE	REVISION

DO NOT SCALE THIS DRAWINGS - READ DIMENSIONS ONLY

THIS DRAWING SHALL NOT BE USED FOR CONSTRUCTION PURPOSES UNTIL SIGNED BY THE ARCHITECT

ON
ARCHITECTS
ASSOCIATION
OF
ONTARIO
MORRIS MELAMED
LICENCE
19728

Client: _____

PHOENIX HOMES

18 BENTLEY AVENUE
SHEPPARD AVENUE EAST
SCARBOROUGH, ONTARIO M1S 1T3
TEL: 725-9327 FAX: 723-2235

PROJECT
**JOCKVALE ROAD
TOWNHOUSE DEV.**
OTTAWA, ON

DRAWING NAME

BLOCK 4
BUILDING SECTIONS

DRAWN BY RDB	DATE NOV. 22, 2011
SCALE 1/8" = 1'	DRAWING NO.

7/8 - 1

JOB NO. 967

BL4-3

MORRIS MELAMED
architect - ottawa
(613) 727-7400 FAX (613) 727-7334