



NOTES

- E. & O.E.
- DO NOT SCALE DRAWINGS
- ALL DIMENSIONS TO BE VERIFIED ON SITE AND REPORT ANY ERRORS TO BUILDER.
- CHECKS IN FOUNDATION TO BE CONFIRMED ON SITE BY BUILDER BEFORE POURING OF CONCRETE FOUNDATION WALLS.
- MECHANICAL & ELECTRICAL SHALL CONFORM TO PROVINCIAL & MUNICIPAL CODES & BY-LAWS
- SITE CHECK AND VERIFY CO-ORDINATE WITH SITE FOREMAN
- CHECK WITH MANUFACTURER FOR EXACT ROUGH OPENING REQUIREMENTS FOR ALL DOORS & WINDOWS
- DIMENSIONS FOR WALLS ARE TAKEN FROM CENTRELINE OF PARTITION WALLS. EXTERIOR FACE OF EXT. WALLS, AND/OR FACE OF CONCRETE AND CONCRETE BLOCK WALLS.
- ALL MATERIALS & CONSTRUCTION TO CONFORM TO 2006 O.B.C. OR ALL REVISIONS.
- ALL AREA CALCULATIONS ARE DETERMINED FROM OUTSIDE SURFACE OF EXTERIOR WALLS AND CENTRELNE OF PARTITION WALLS.
- THIS DRAWING SHALL NOT BE USED FOR CONSTRUCTION PURPOSES UNLESS SIGNED AND SEALED BY THE ARCHITECT.

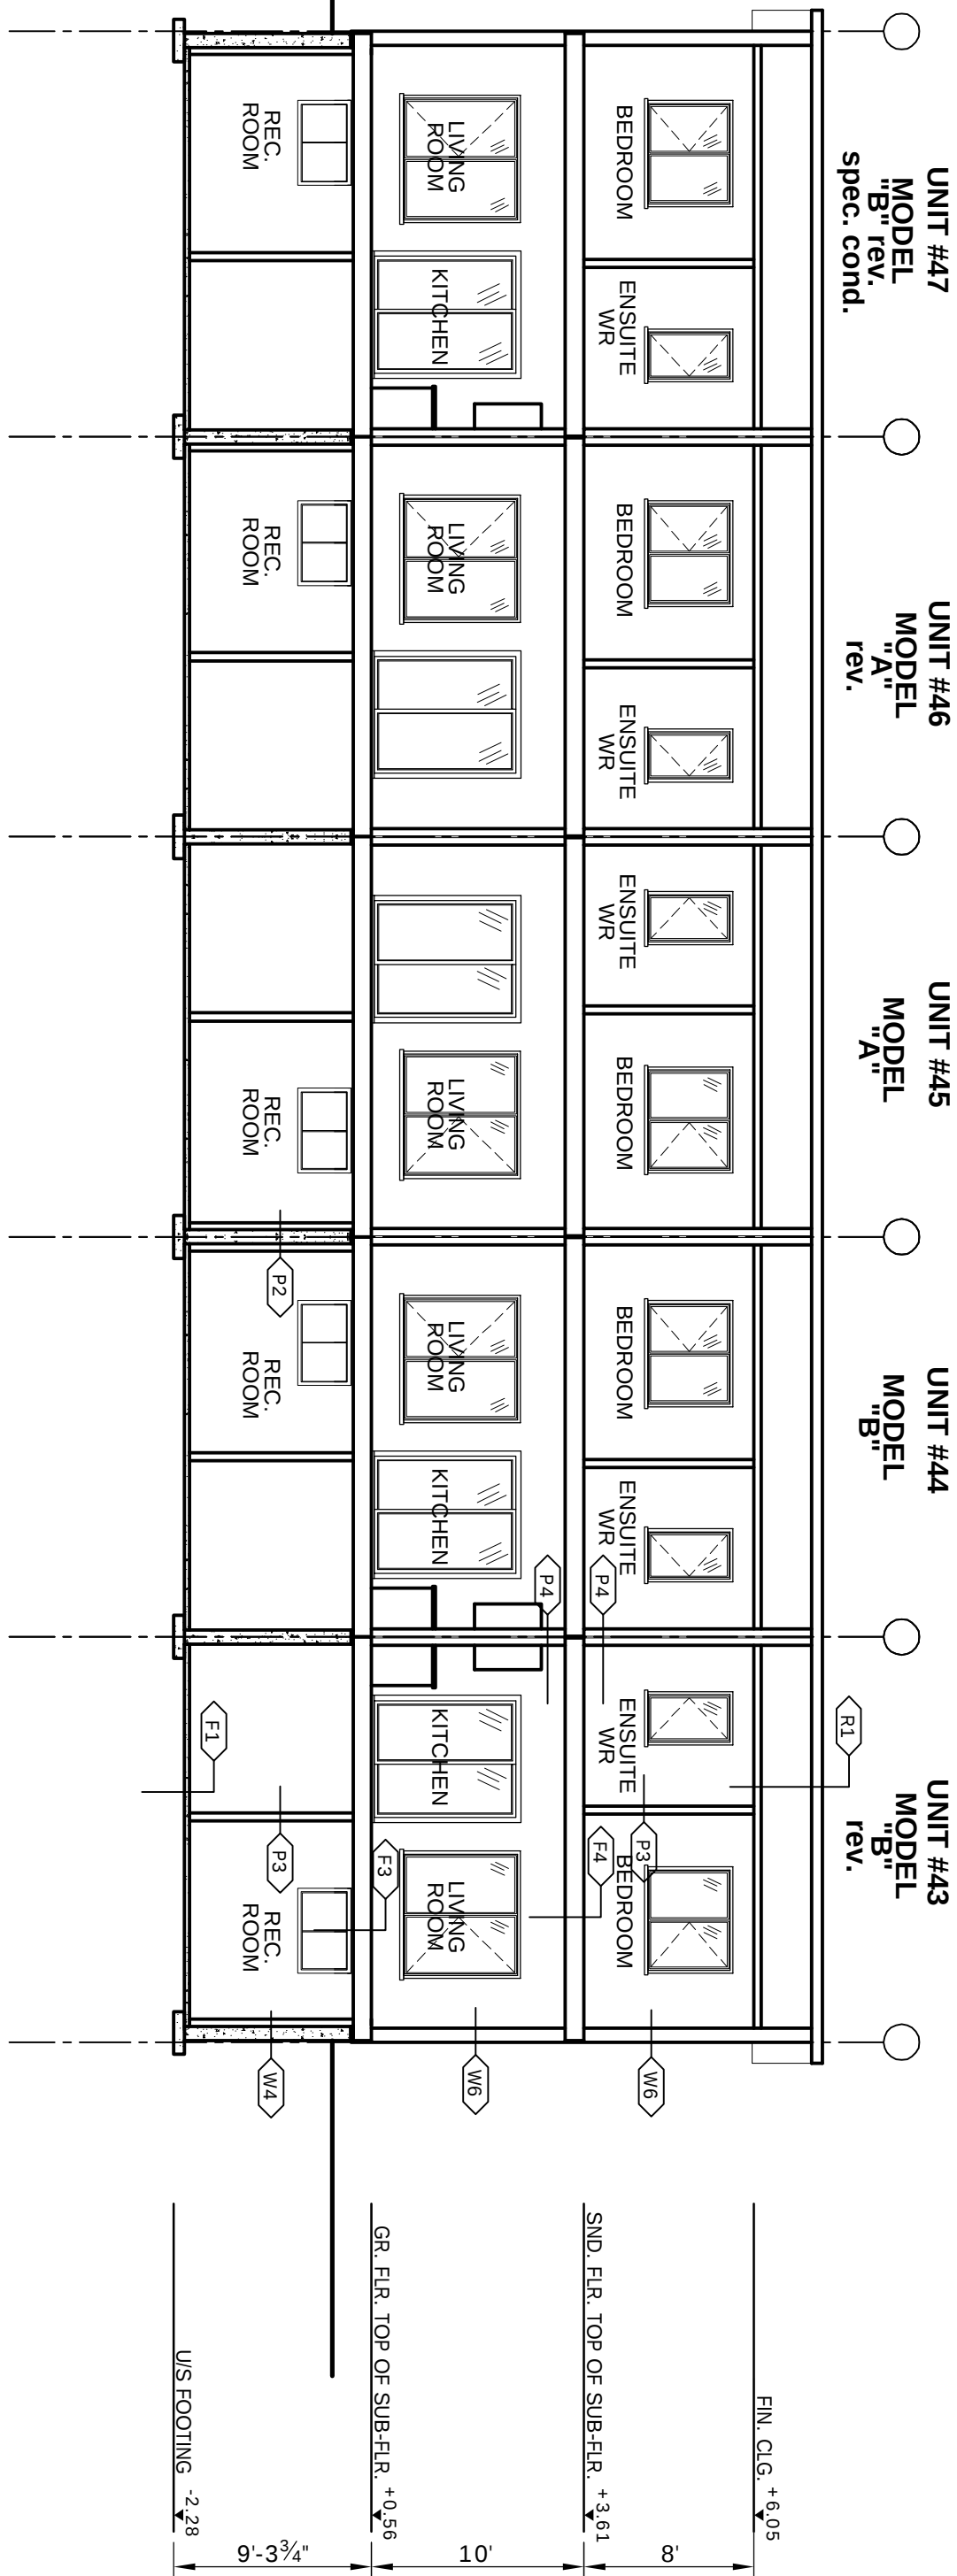

1 BLOCK 7 - BUILDING SECTION
BL7-3 SCALE: 3/8"=1'

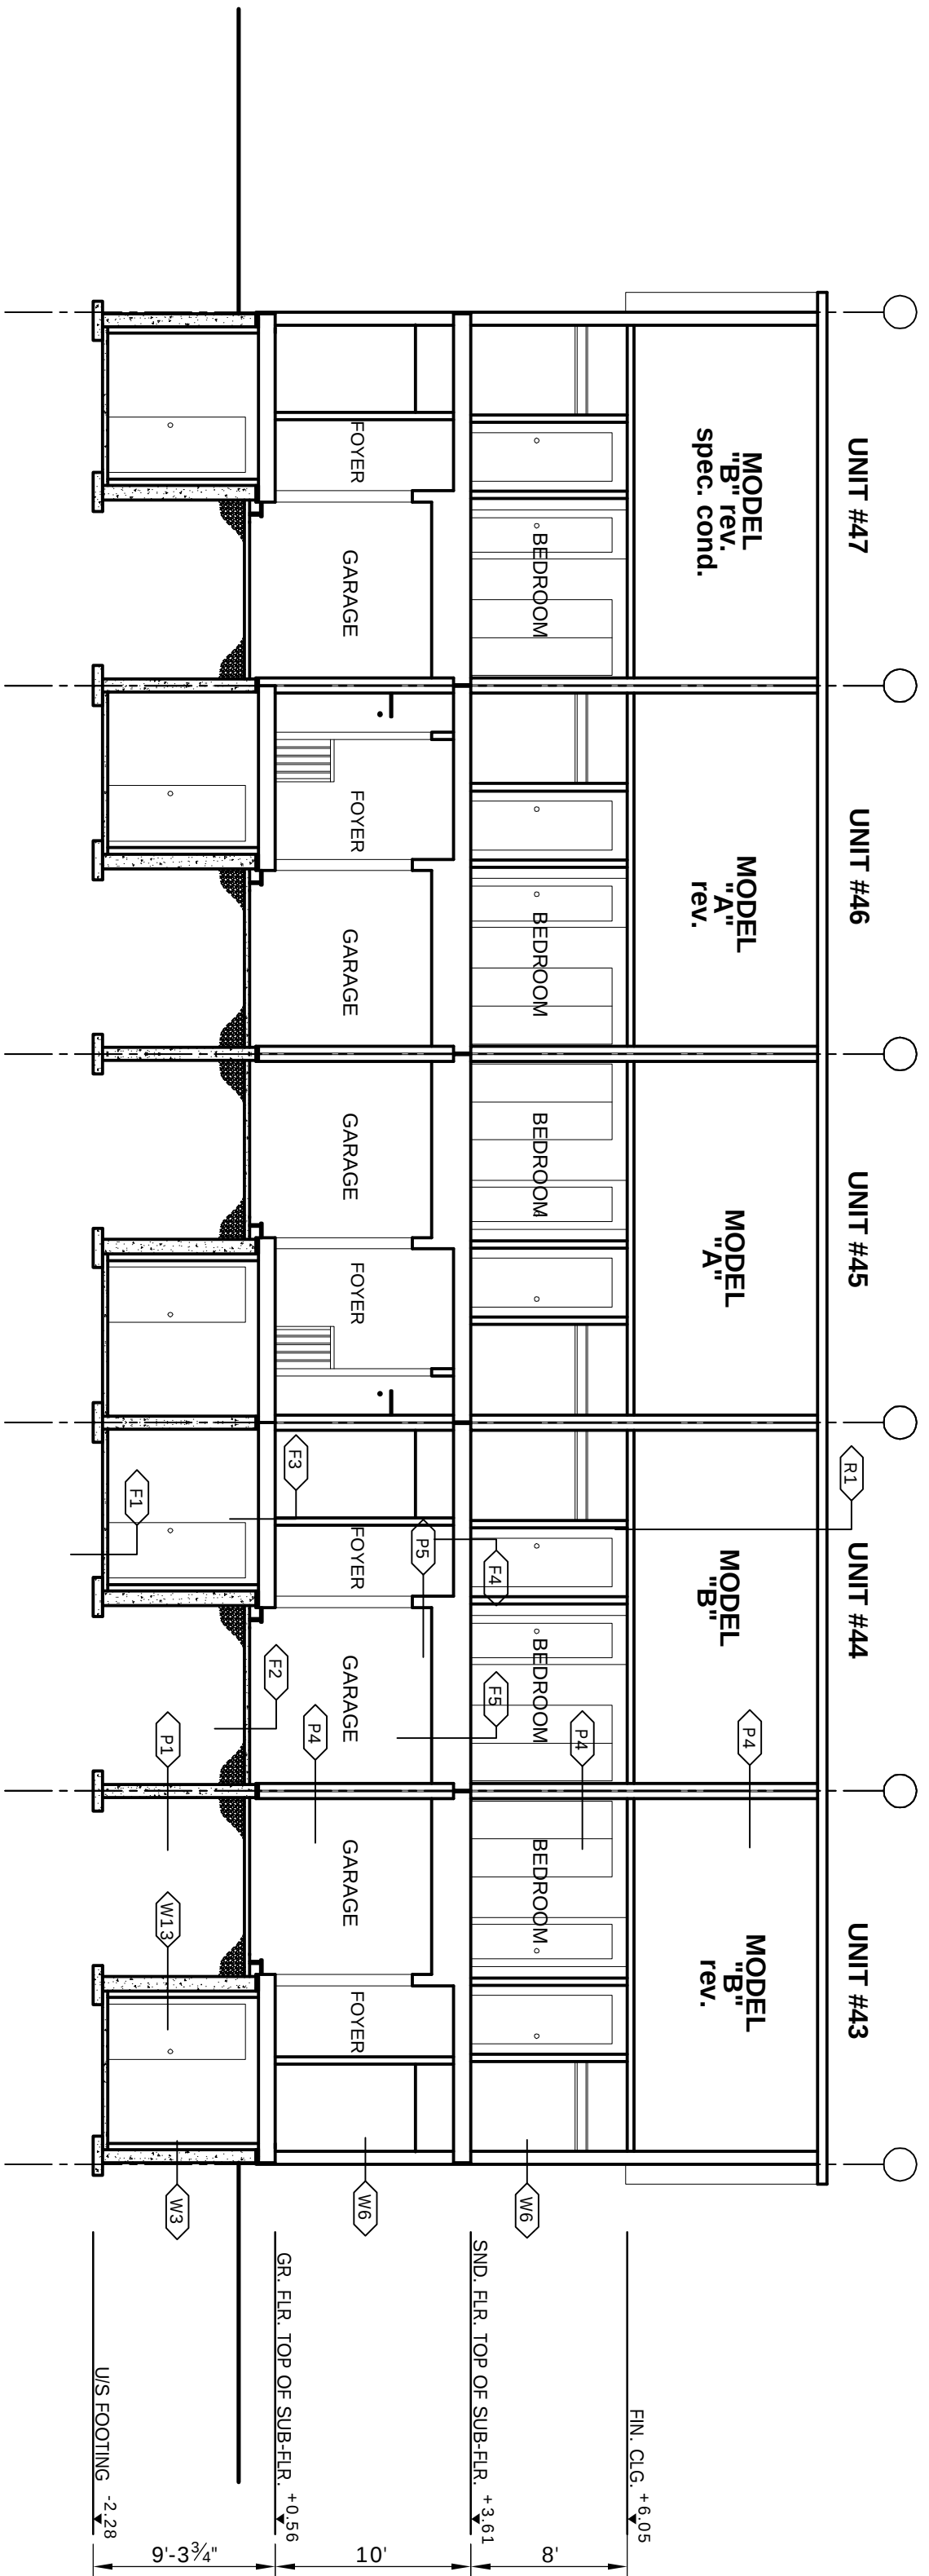

2 BLOCK 7 - BUILDING SECTION
BL7-3 SCALE: 3/8"=1'



3	AUG. 2111 ISSUED FOR PERMIT
2	JUL. 12111 REVISED
1	NOV. 25111 ISSUED FOR REVIEW
NO	DATE REVISION

DO NOT SCALE THIS DRAWINGS - READ DIMENSIONS ONLY

THIS DRAWING SHALL NOT BE USED FOR CONSTRUCTION PURPOSES UNTIL SIGNED BY THE ARCHITECT



Client:



PHOENIX HOMES
18 BENTLEY AVENUE
OTTAWA, ONTARIO K1N 7N5
TEL: 727-3927 FAX: 727-3235

PROJECT
JOCKVALE ROAD
TOWNHOUSE DEV.
OTTAWA, ON

DRAWING NAME

BLOCK 7
BUILDING SECTIONS

DRAWN BY RDB
DATE NOV. 22, 2011

SCALE 1/8" = 1'
DRAWING NO. BL7-3

JOB NO. 967

MORRIS MELAMED
architect - ottawa
(613) 727-7100 FAX (613) 727-7334