


NOTES:


1. This drawing is sole property of J. Stuart Hall & Associates Ltd. Reproduction, without written permission from the engineer, in whole or in part is not permitted.
2. Contractor shall check and verify all dimensions and report any discrepancies to the engineer.
3. Do not scale the drawings.

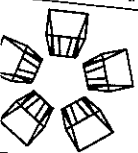

J. Stuart Hall and Associates Ltd.
Consulting Engineers
254 Friel Street, Ottawa, Ont. K1N 7V9
tel. (613) 789-0261 fax (613) 241-3009

Project: PHOENIX HOMES
SHADOW RIDGE PHASE 2 - LOT 51
Drawing: COLD ROOM SUSPENDED SLAB
DETAIL

Drawn by:	V.A.	Checked by:	J.S.H.
Date:	2013/05/23	Scale:	AS NOTED
Project No.	13047	Drawing No.	SK-02

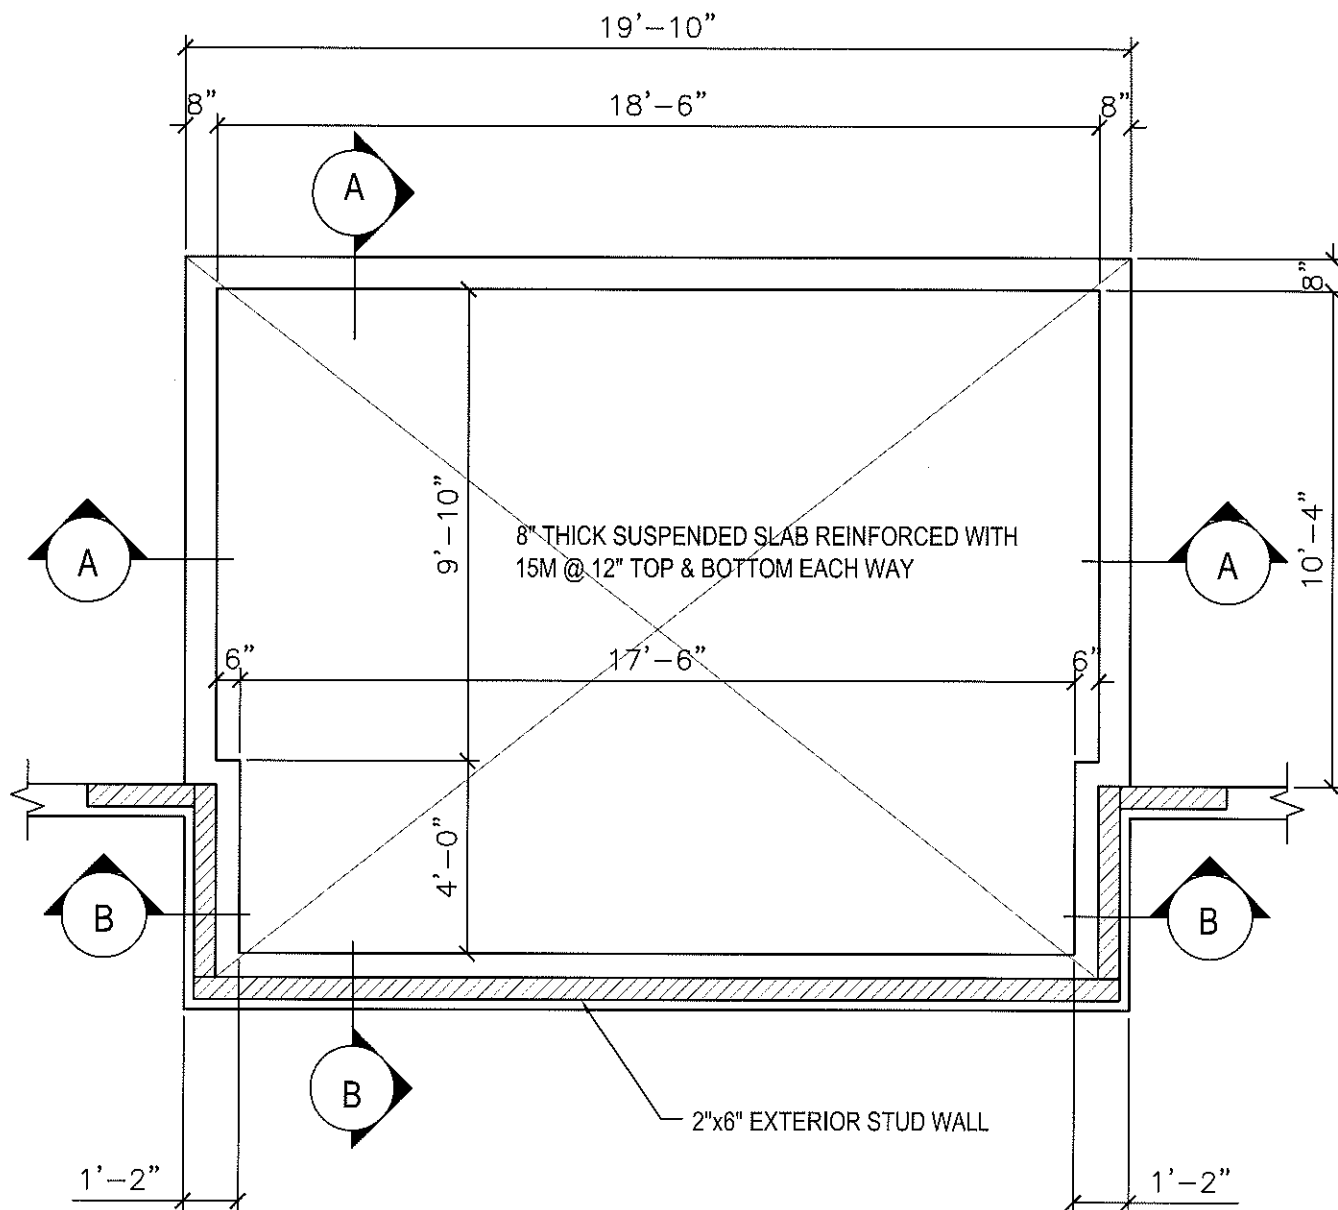


COLD ROOM STORAGE PLAN

SCALE: 1/4" = 1'-0"

NOTES:

1. This drawing is sole property of J.Stuart Hall & Associates Ltd. Reproduction, without written permission from the engineer, in whole or in part is not permitted.
2. Contractor shall check and verify all dimensions and report any discrepancies to the engineer.
3. Do not scale the drawings.

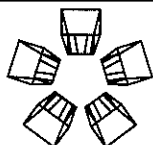

J. Stuart Hall and Associates Ltd.
Consulting Engineers
254 Friel Street, Ottawa, Ont. K1N 7V9
tel. (613) 789-0261 fax (613) 241-3009

Project: PHOENIX HOMES
SHADOW RIDGE PHASE 2 - LOT 51
Drawing: COLD ROOM SUSPENDED SLAB
DETAIL

Drawn by: V.A.

Date: 2013/05/23

Project No. 13047

Checked by: J.S.H.

Scale: AS NOTED

Drawing No. SK-01